





3 pane 22mm horizontal slider 300 series
 in timber frames (thermally broken / double glazed), 2 panes fixed
 vertical section A-A

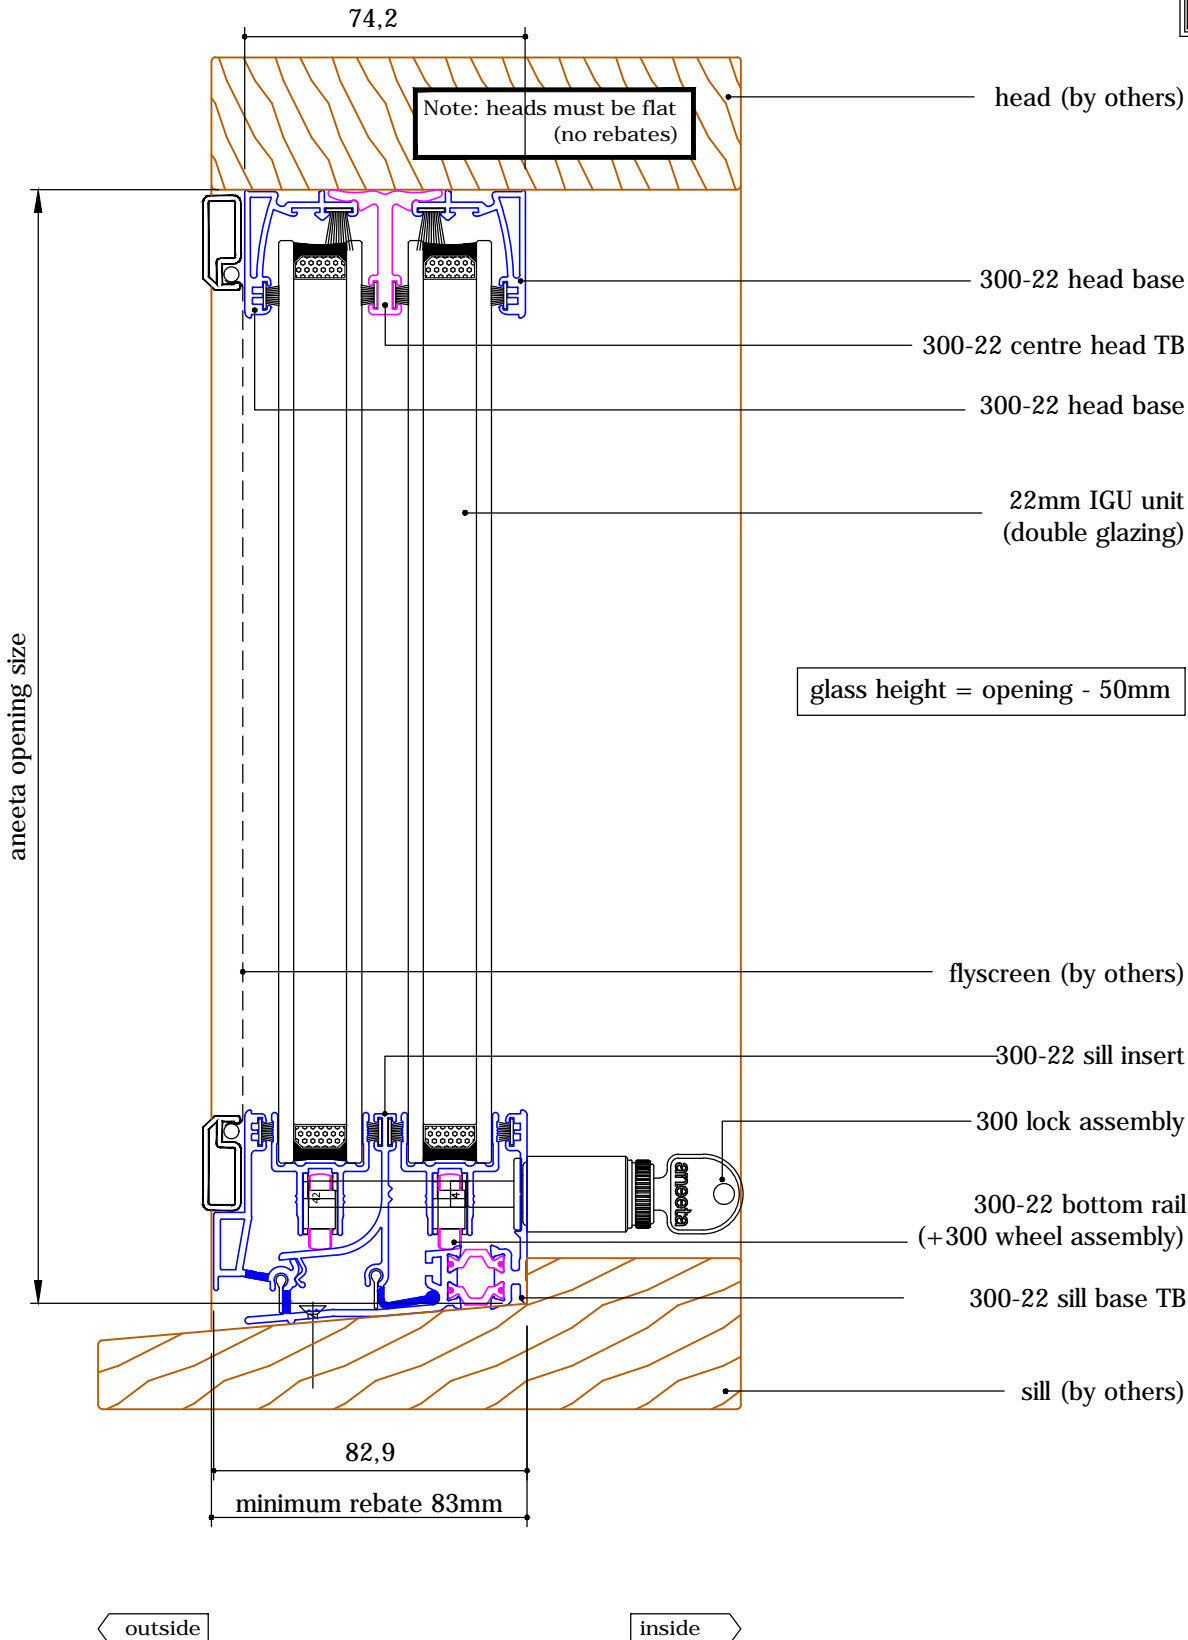

DOUBLE GLAZED PRODUCT


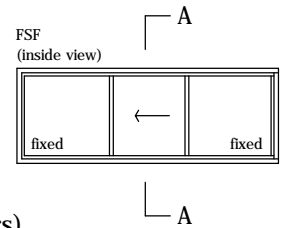


**3 pane 22mm horizontal slider 300 series
 in timber frames (thermally broken / double glazed), 2 panes fixed**
 horizontal section B-B

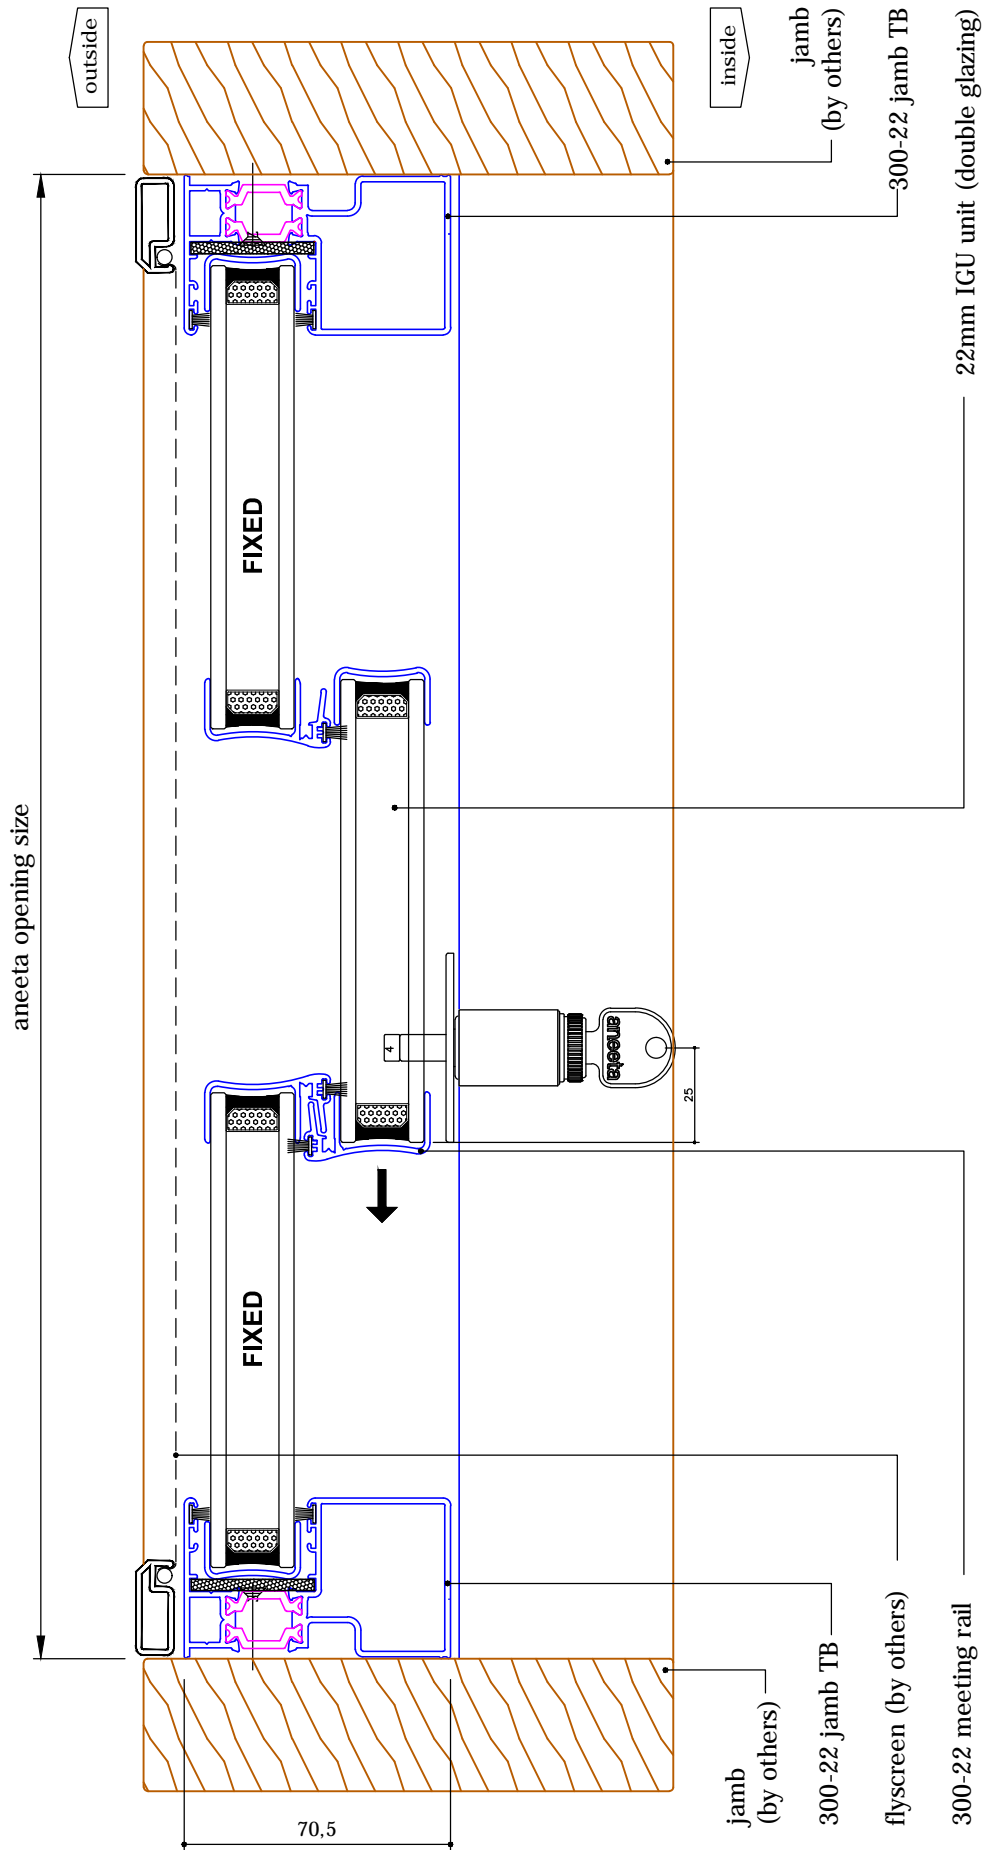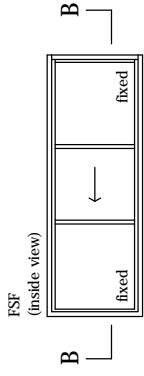



glass width = (opening - 22mm) / 3

3 pane 22mm horizontal slider 300 series
 in timber frames (thermally broken / double glazed), 2 panes fixed
 vertical section A-A

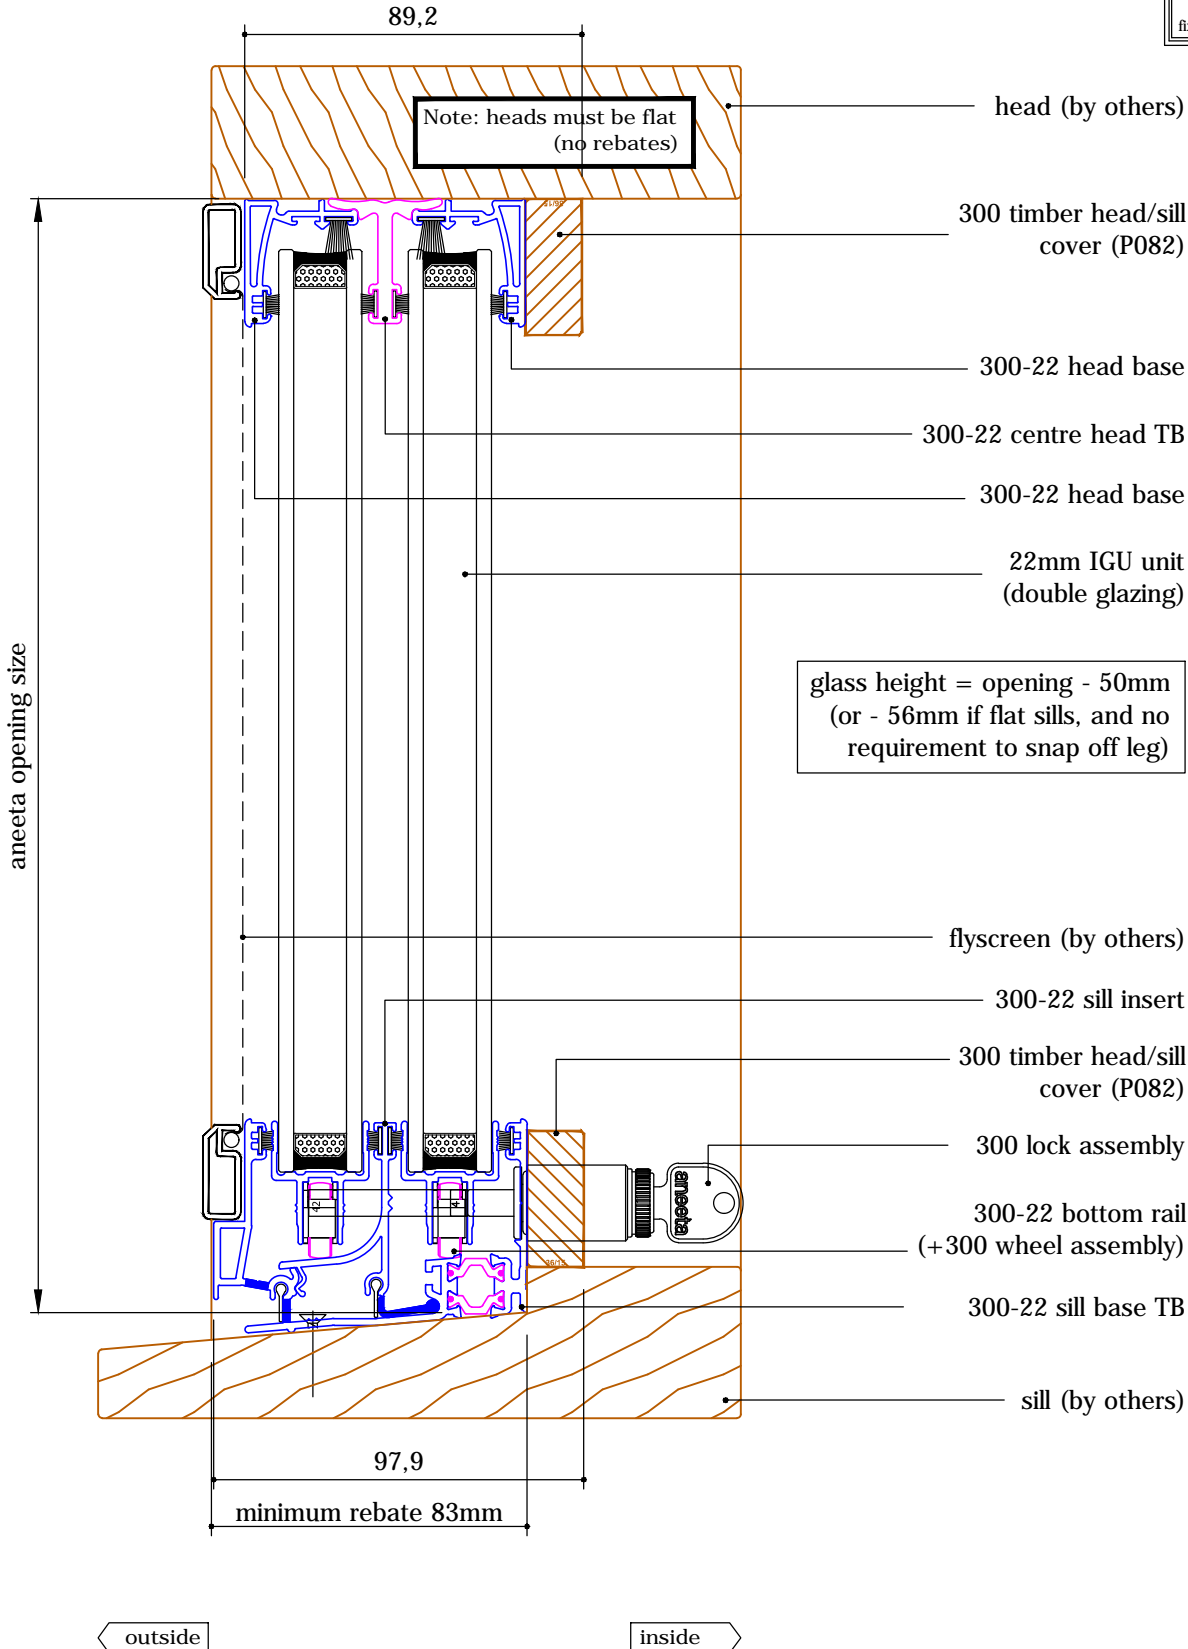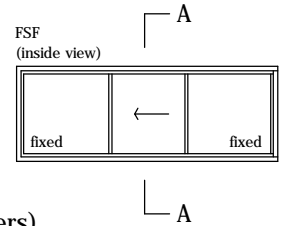



DOUBLE GLAZED PRODUCT

**3 pane 22mm horizontal slider 300 series
 in timber frames (thermally broken / double glazed), 2 panes fixed
 horizontal section B-B**

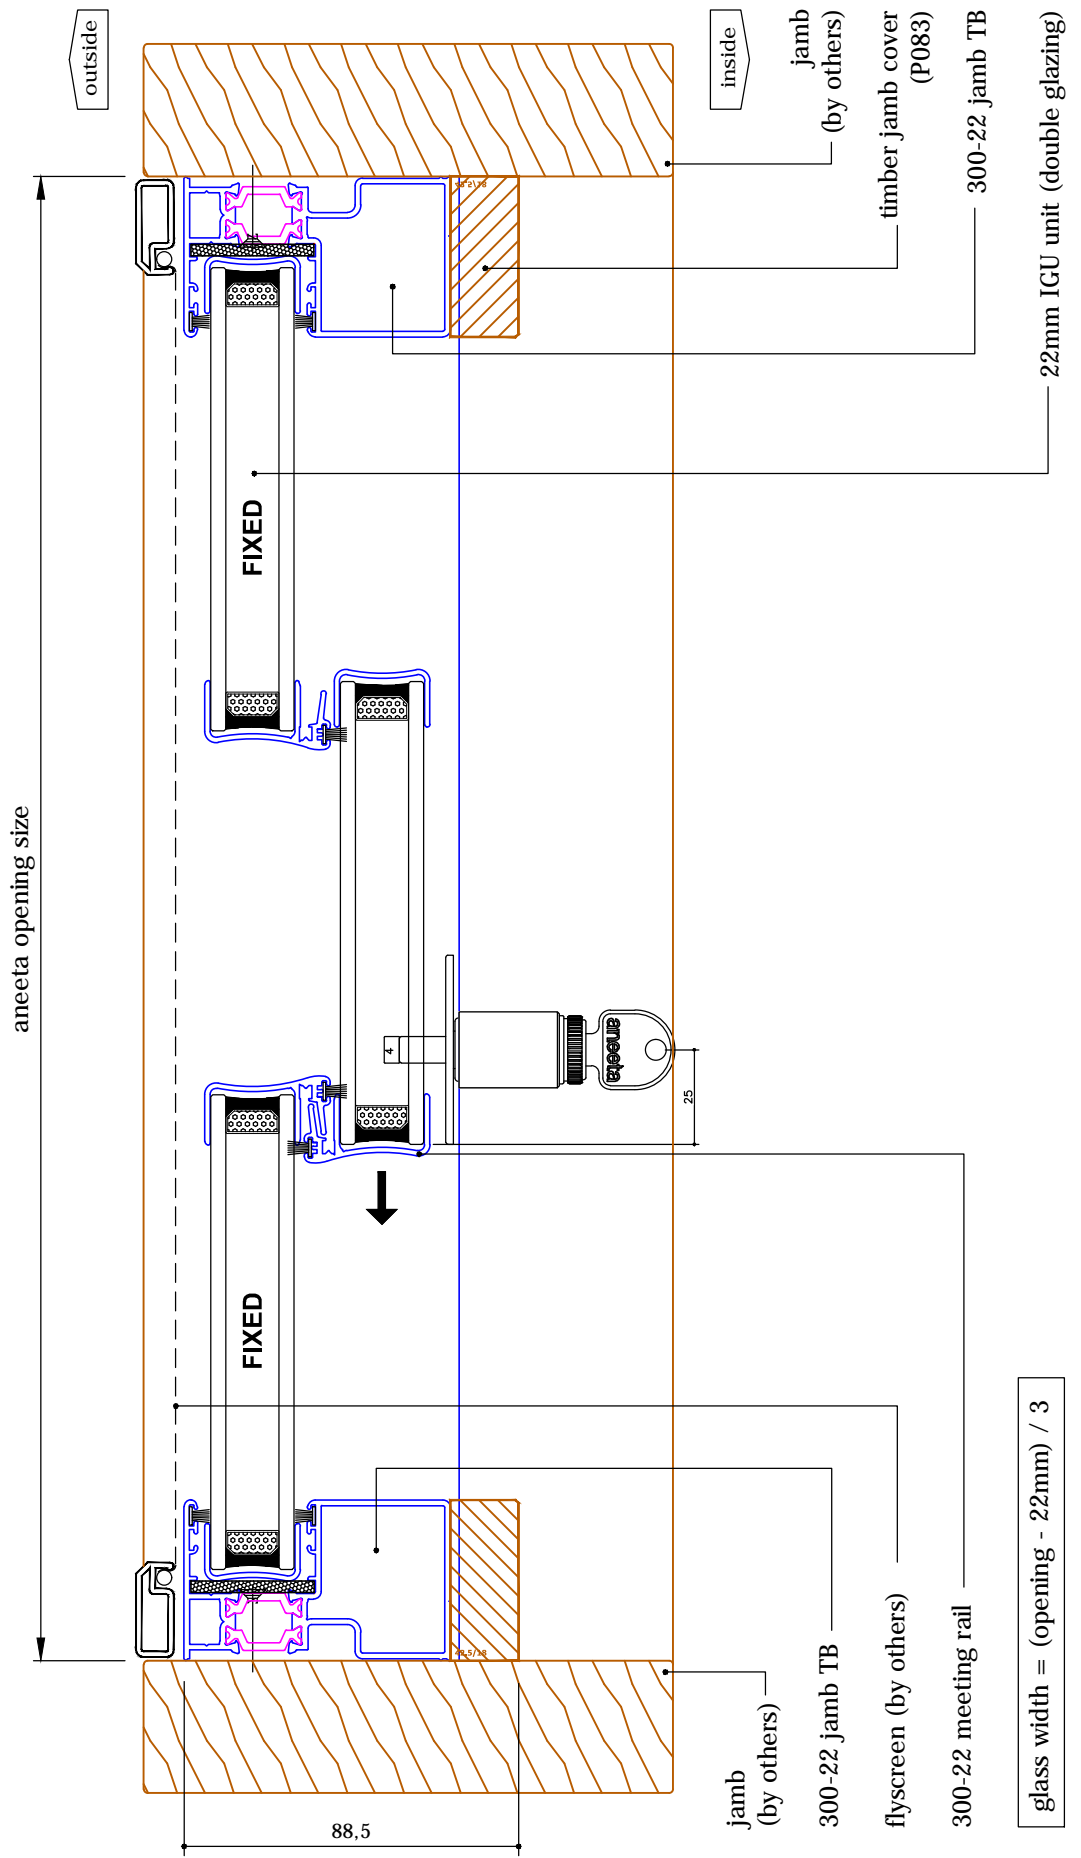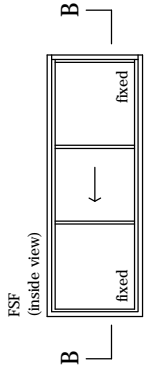



glass width = (opening - 22mm) / 3

3 pane 22mm horizontal slider 300 series
 in timber frames (thermally broken / double glazed), 2 panes fixed
 vertical section A-A

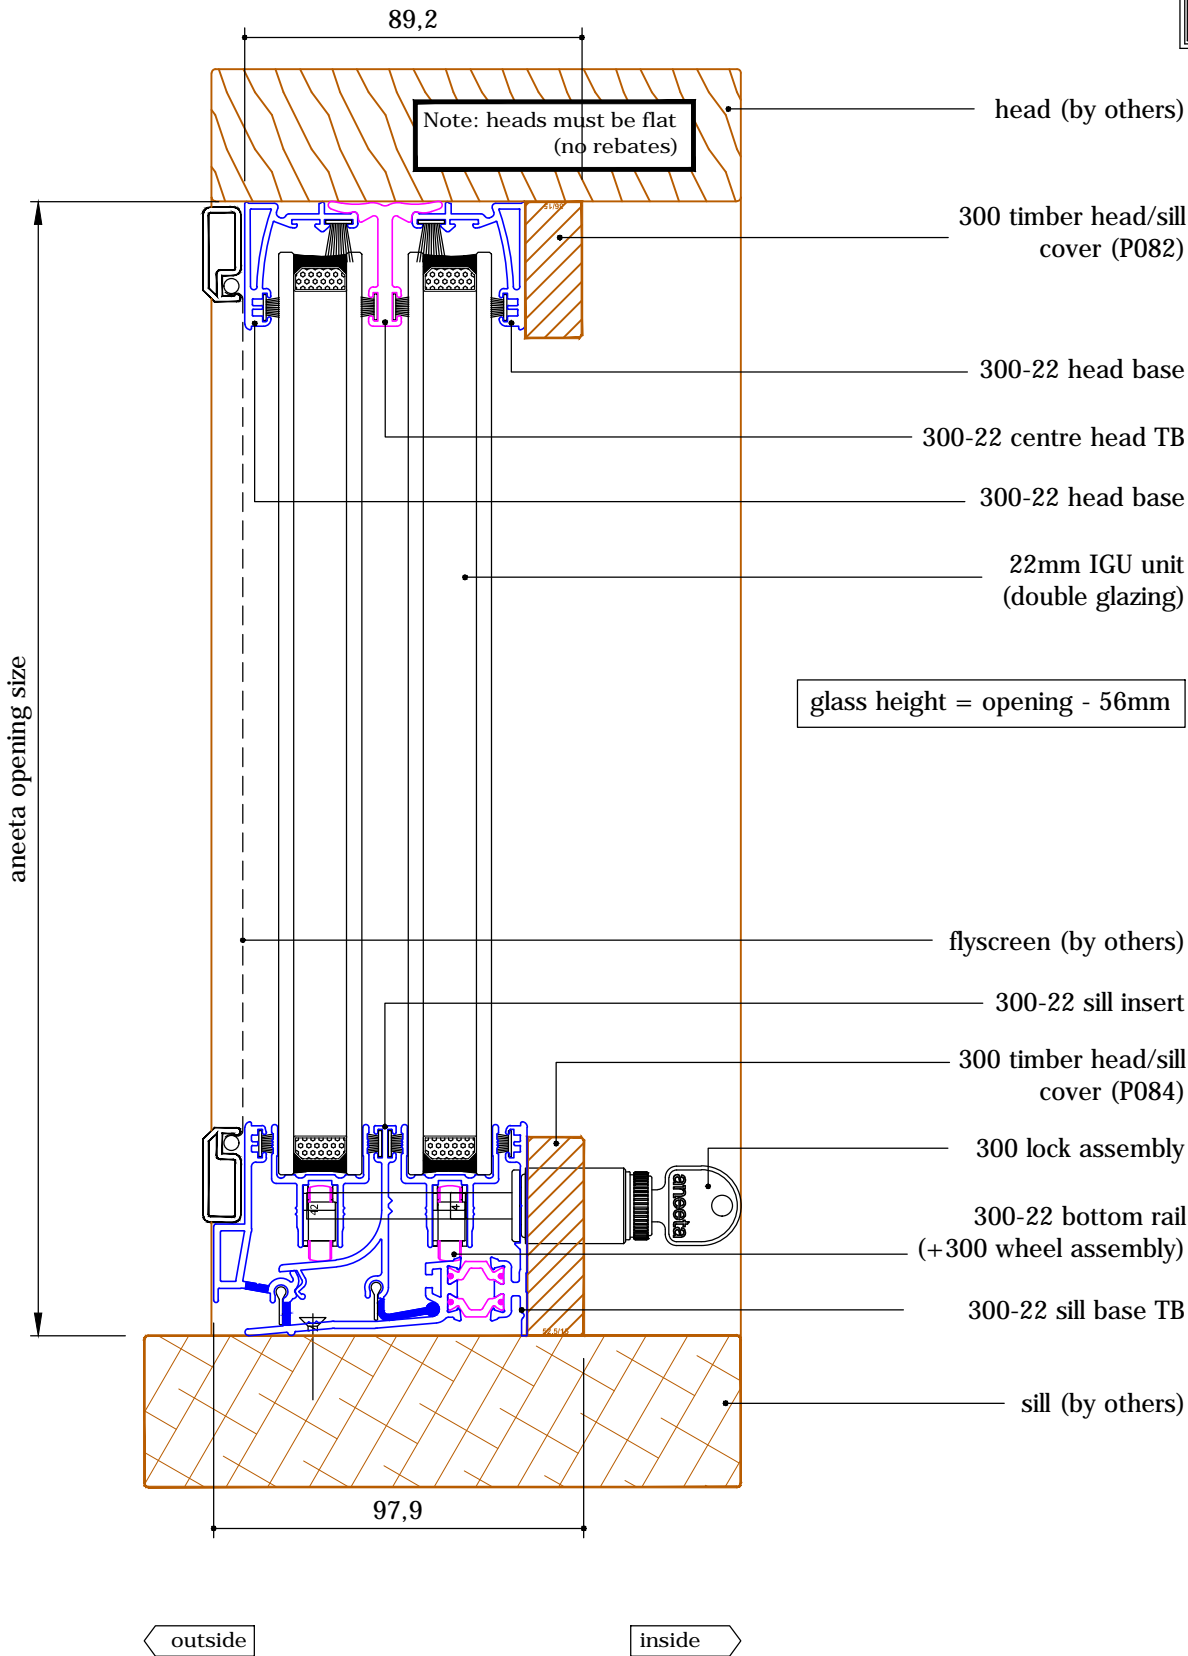
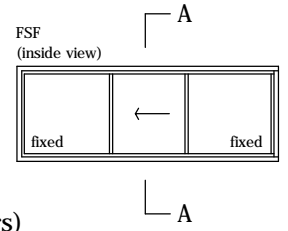


DOUBLE GLAZED PRODUCT



3 pane 22mm horizontal slider 300 series in timber frames (thermally broken / double glazed), 2 panes fixed horizontal section B-B

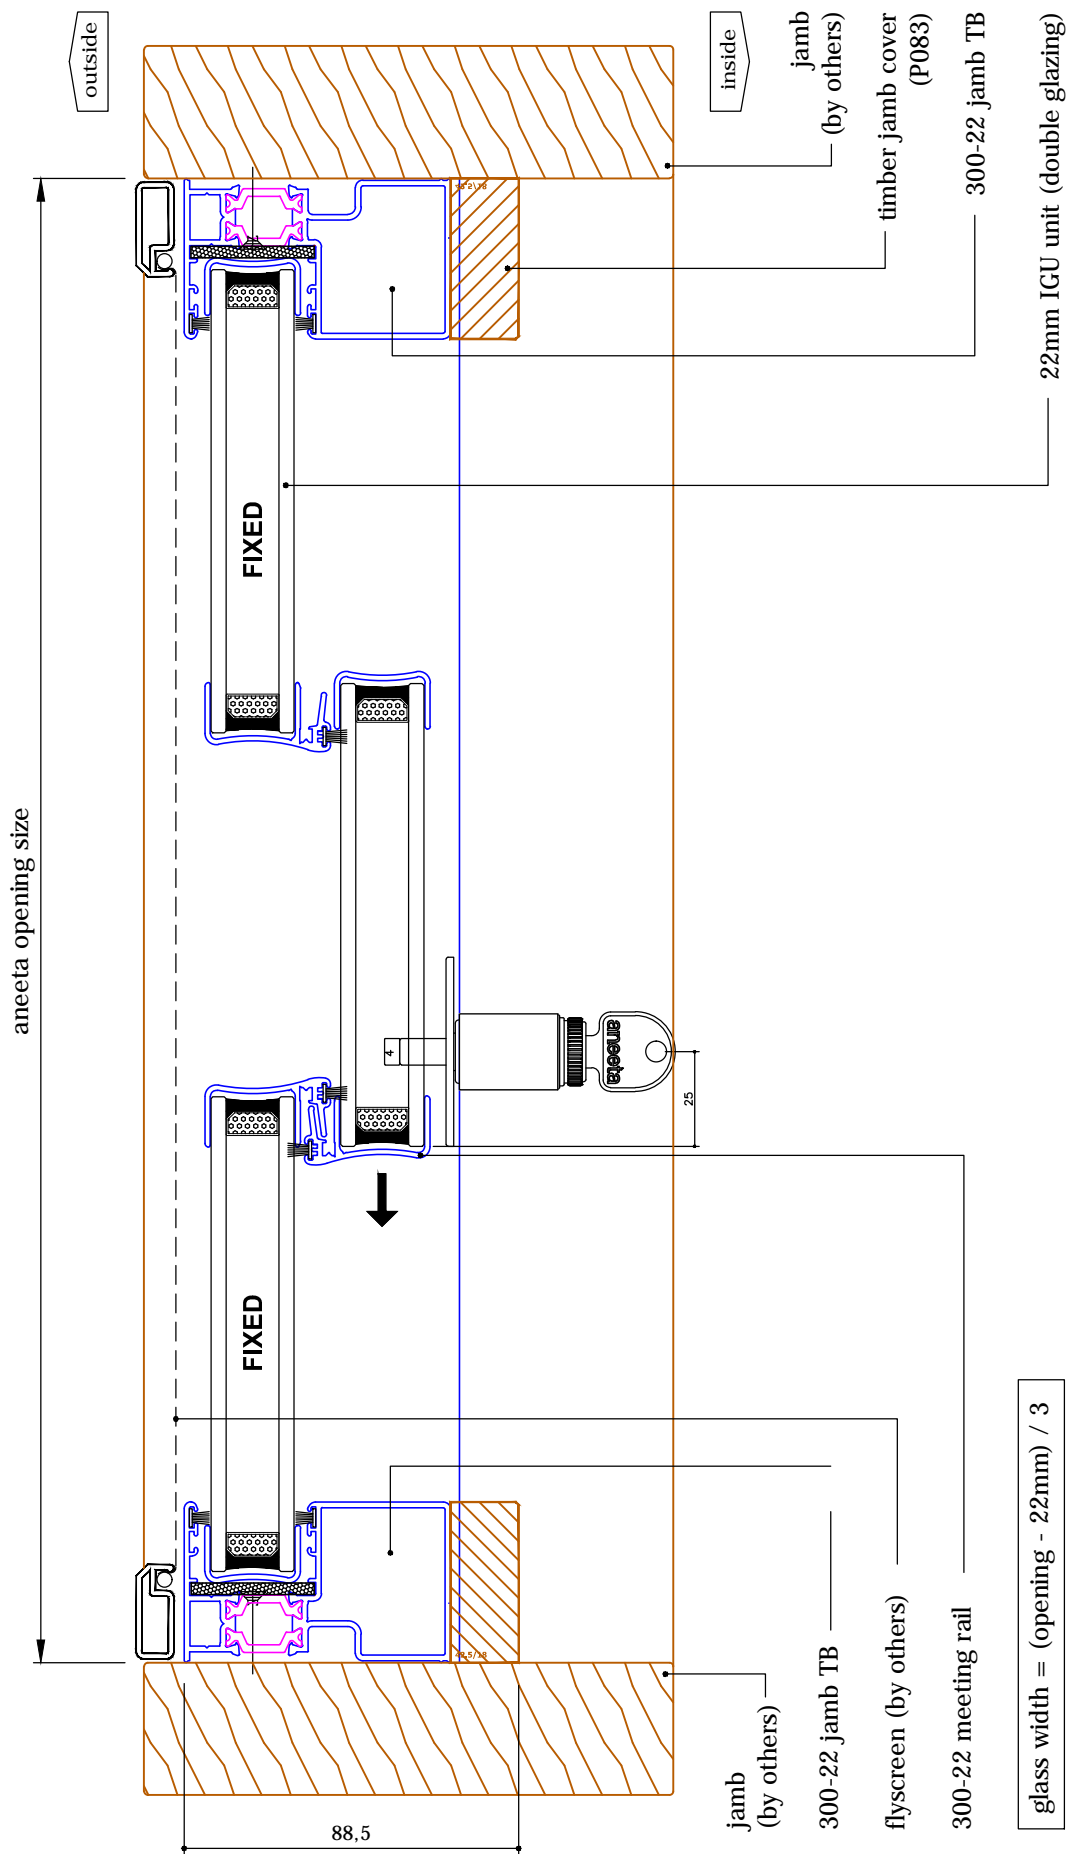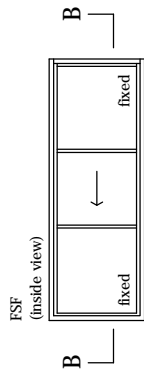

3 pane 22mm horizontal slider 300 series
 in timber frames (thermally broken / double glazed), 1 pane fixed
 vertical section A-A

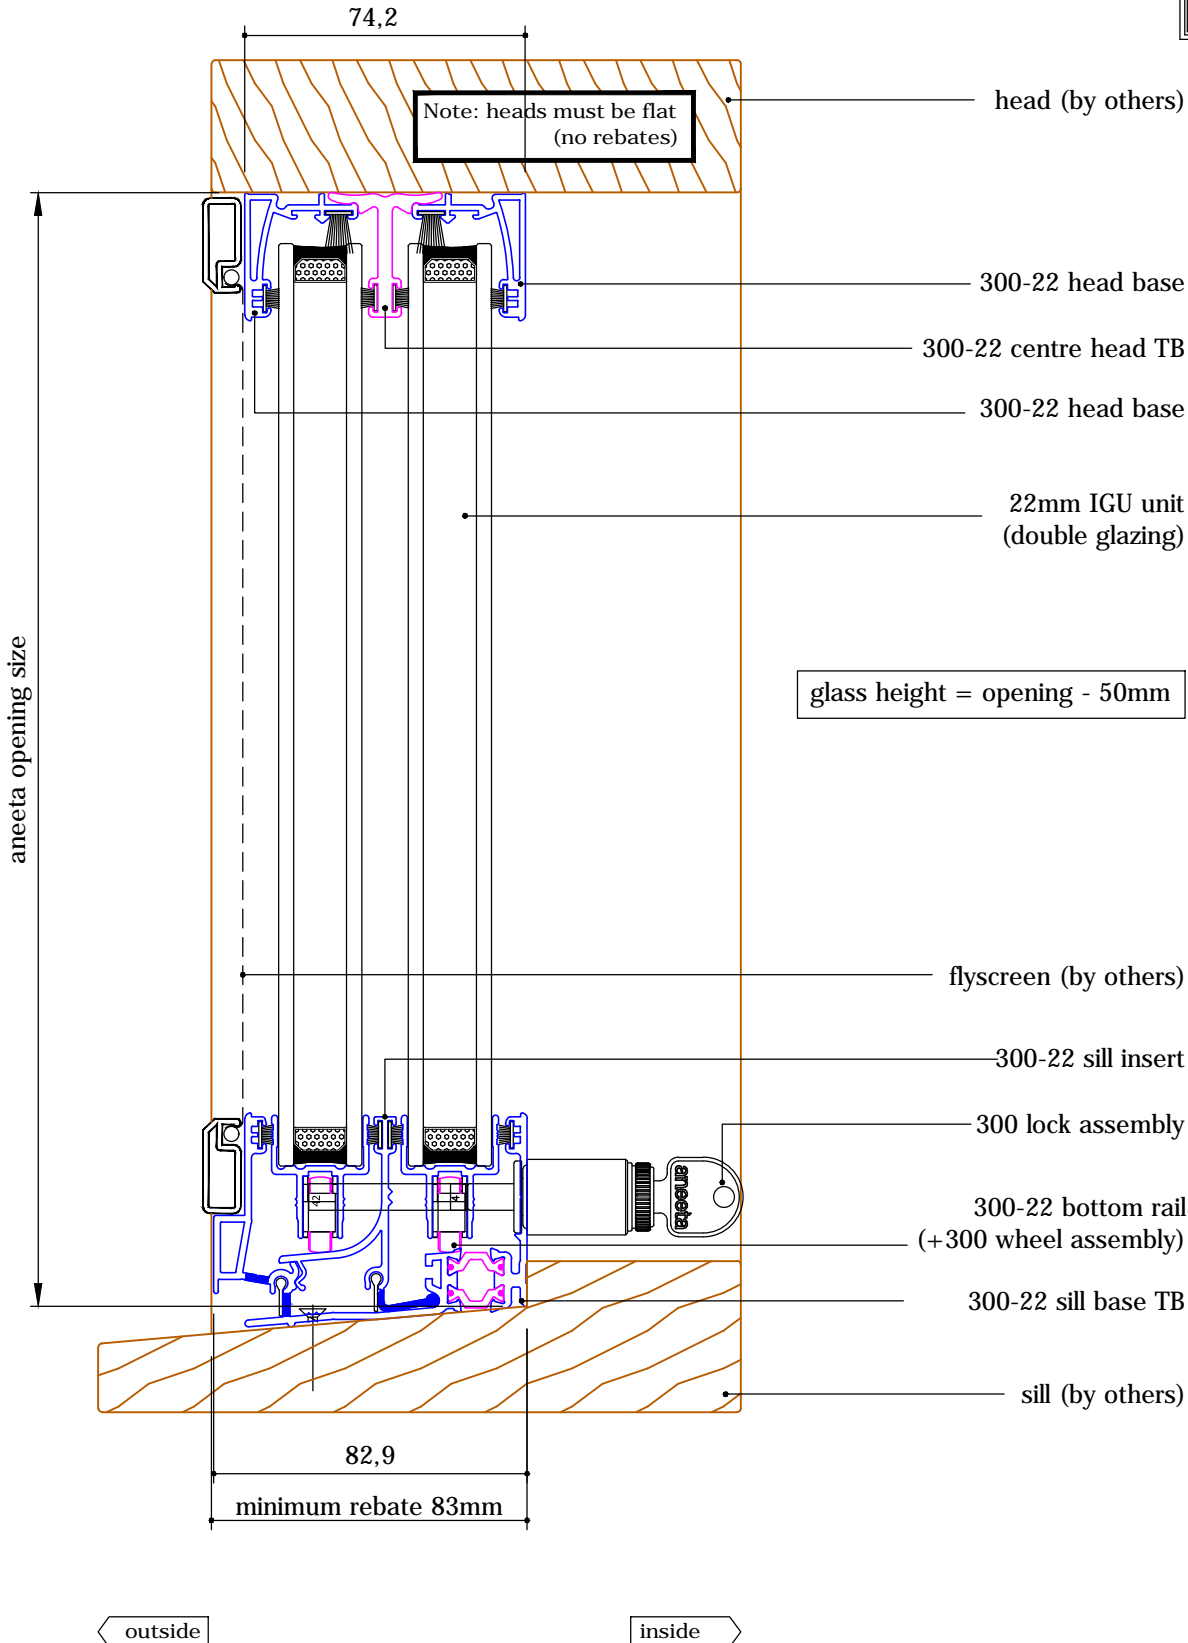
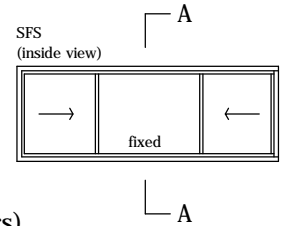


3 pane 22mm horizontal slider 300 series
in timber frames (thermally broken / double glazed), 1 pane fixed
 horizontal section B-B

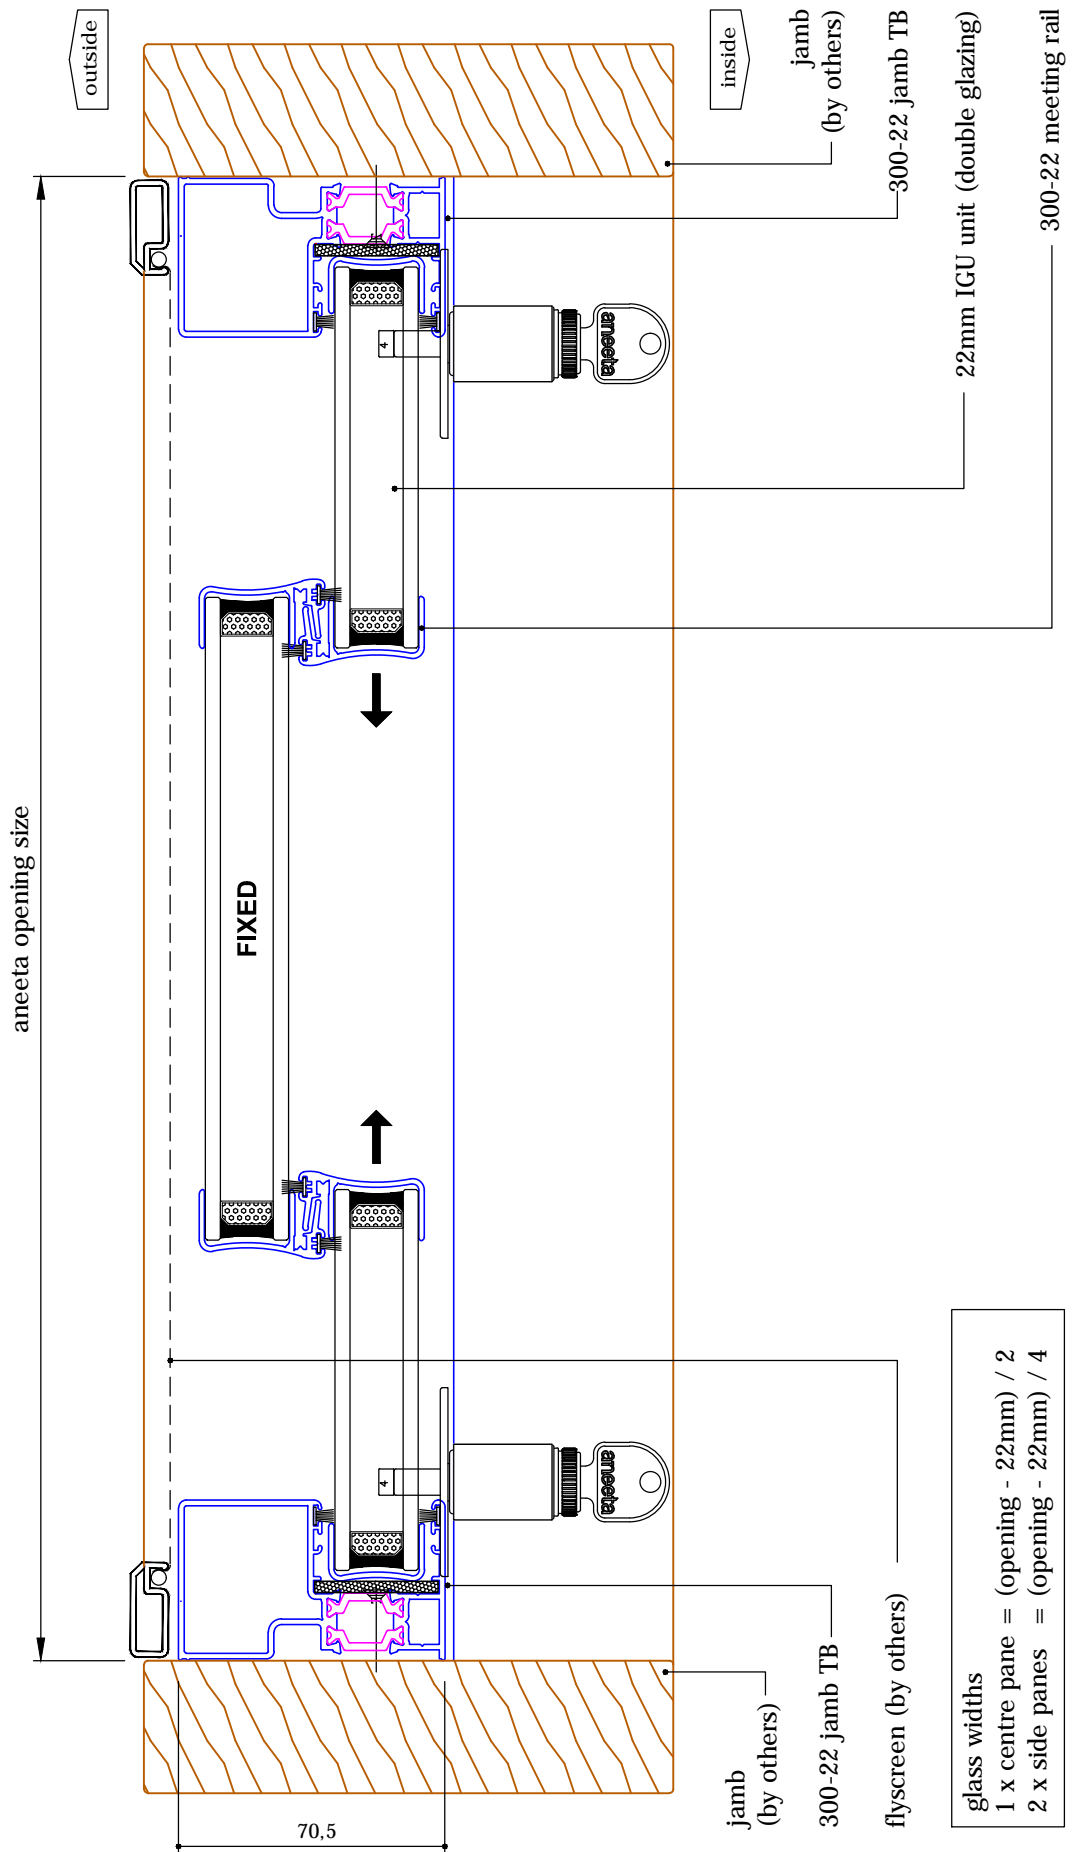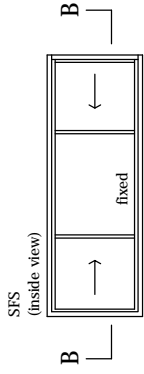



glass widths
 1 x centre pane = (opening - 22mm) / 2
 2 x side panes = (opening - 22mm) / 4

3 pane 22mm horizontal slider 300 series
 in timber frames (thermally broken / double glazed), 1 pane fixed
 vertical section A-A

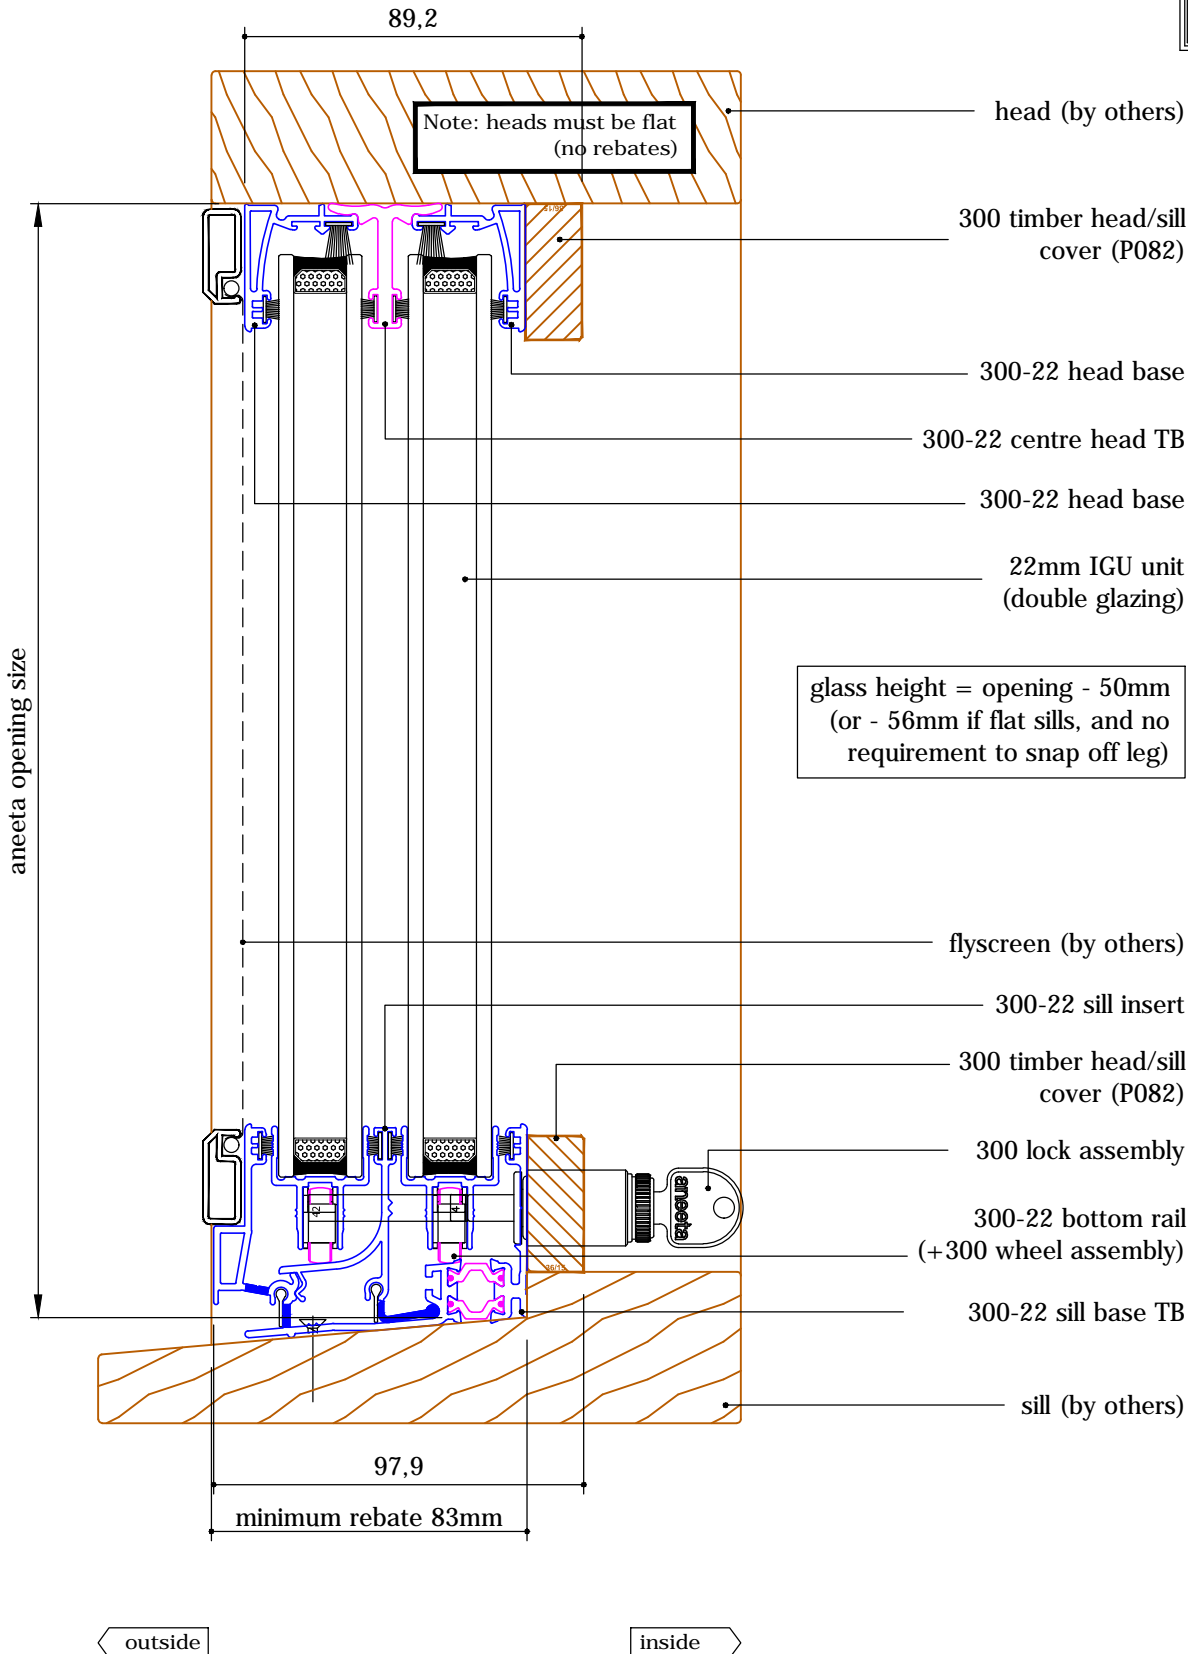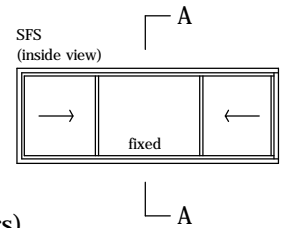



DOUBLE GLAZED PRODUCT

3 pane 22mm horizontal slider 300 series in timber frames (thermally broken / double glazed), 1 pane fixed horizontal section B-B

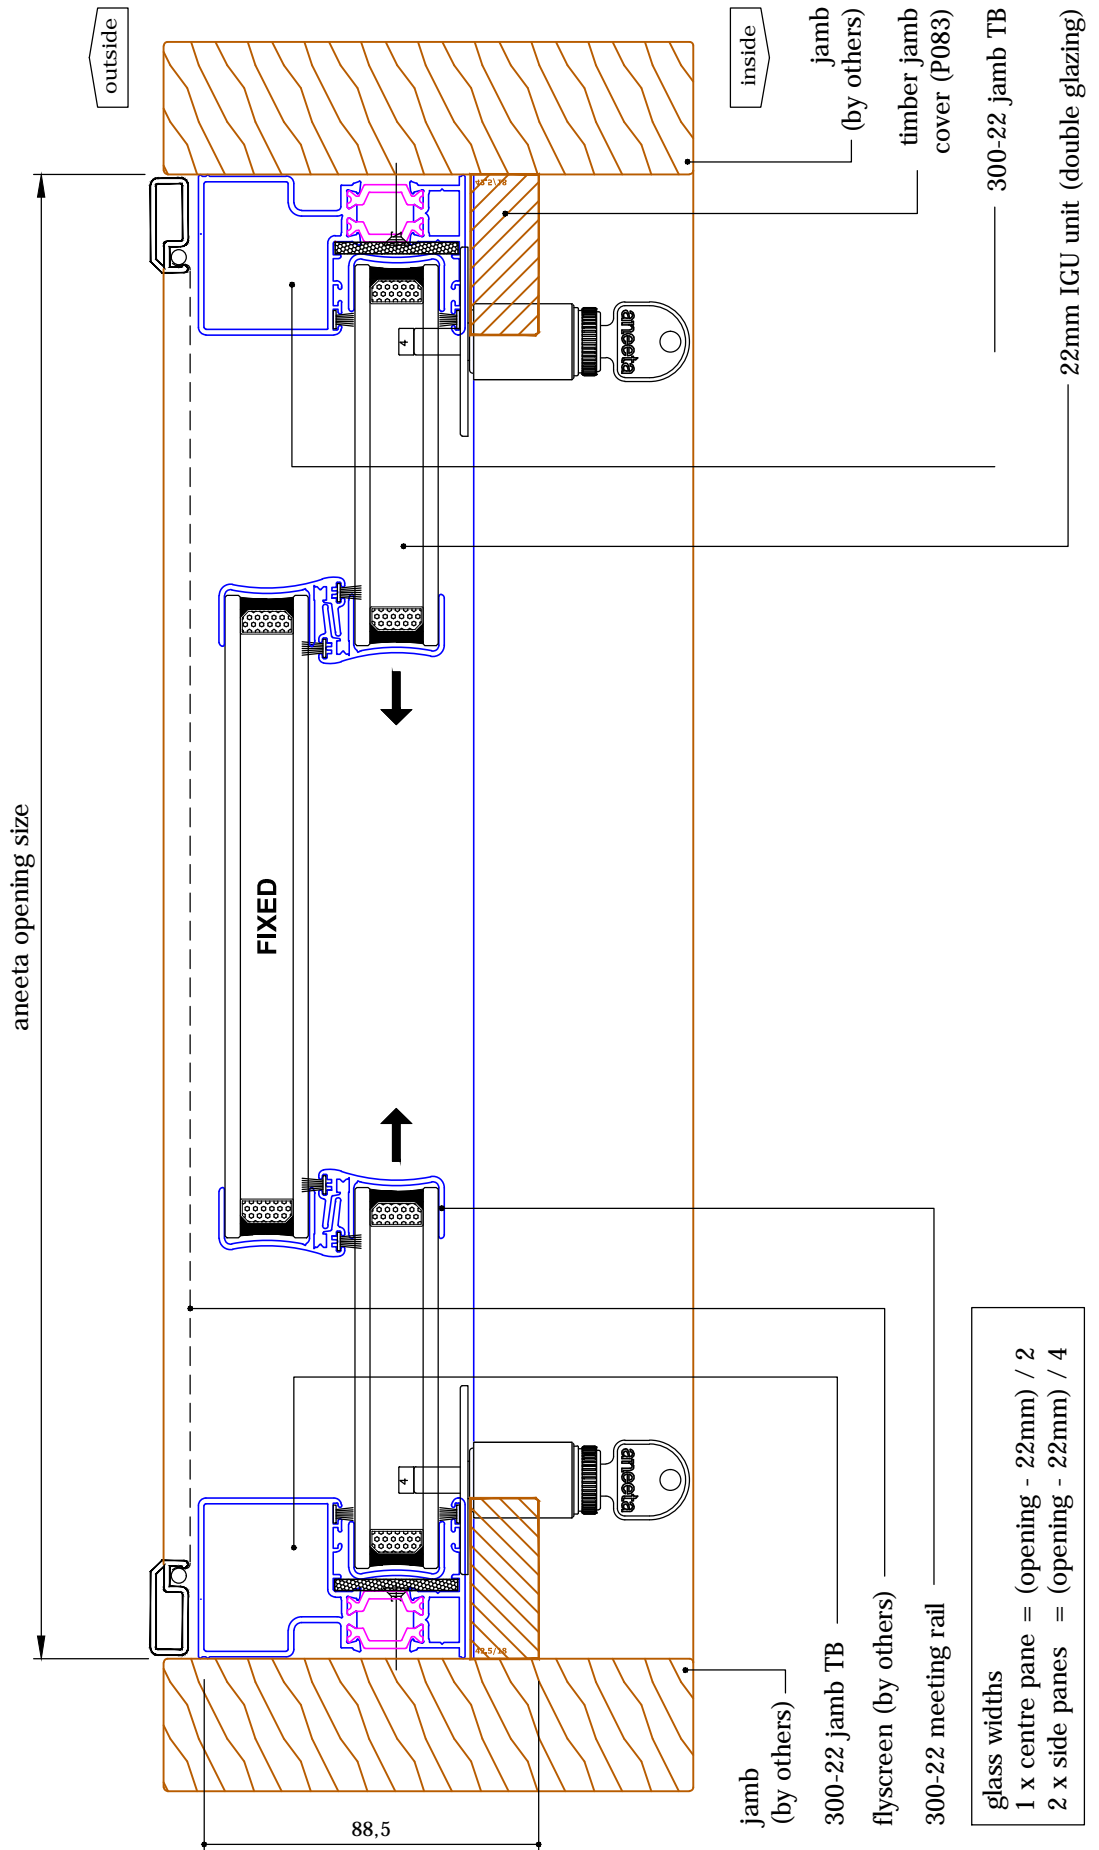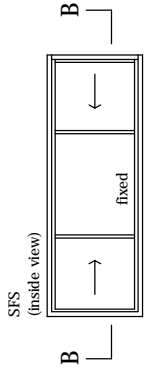



glass widths
 1 x centre pane = (opening - 22mm) / 2
 2 x side panes = (opening - 22mm) / 4

3 pane 22mm horizontal slider 300 series
 in timber frames (thermally broken / double glazed), 1 pane fixed
 vertical section A-A

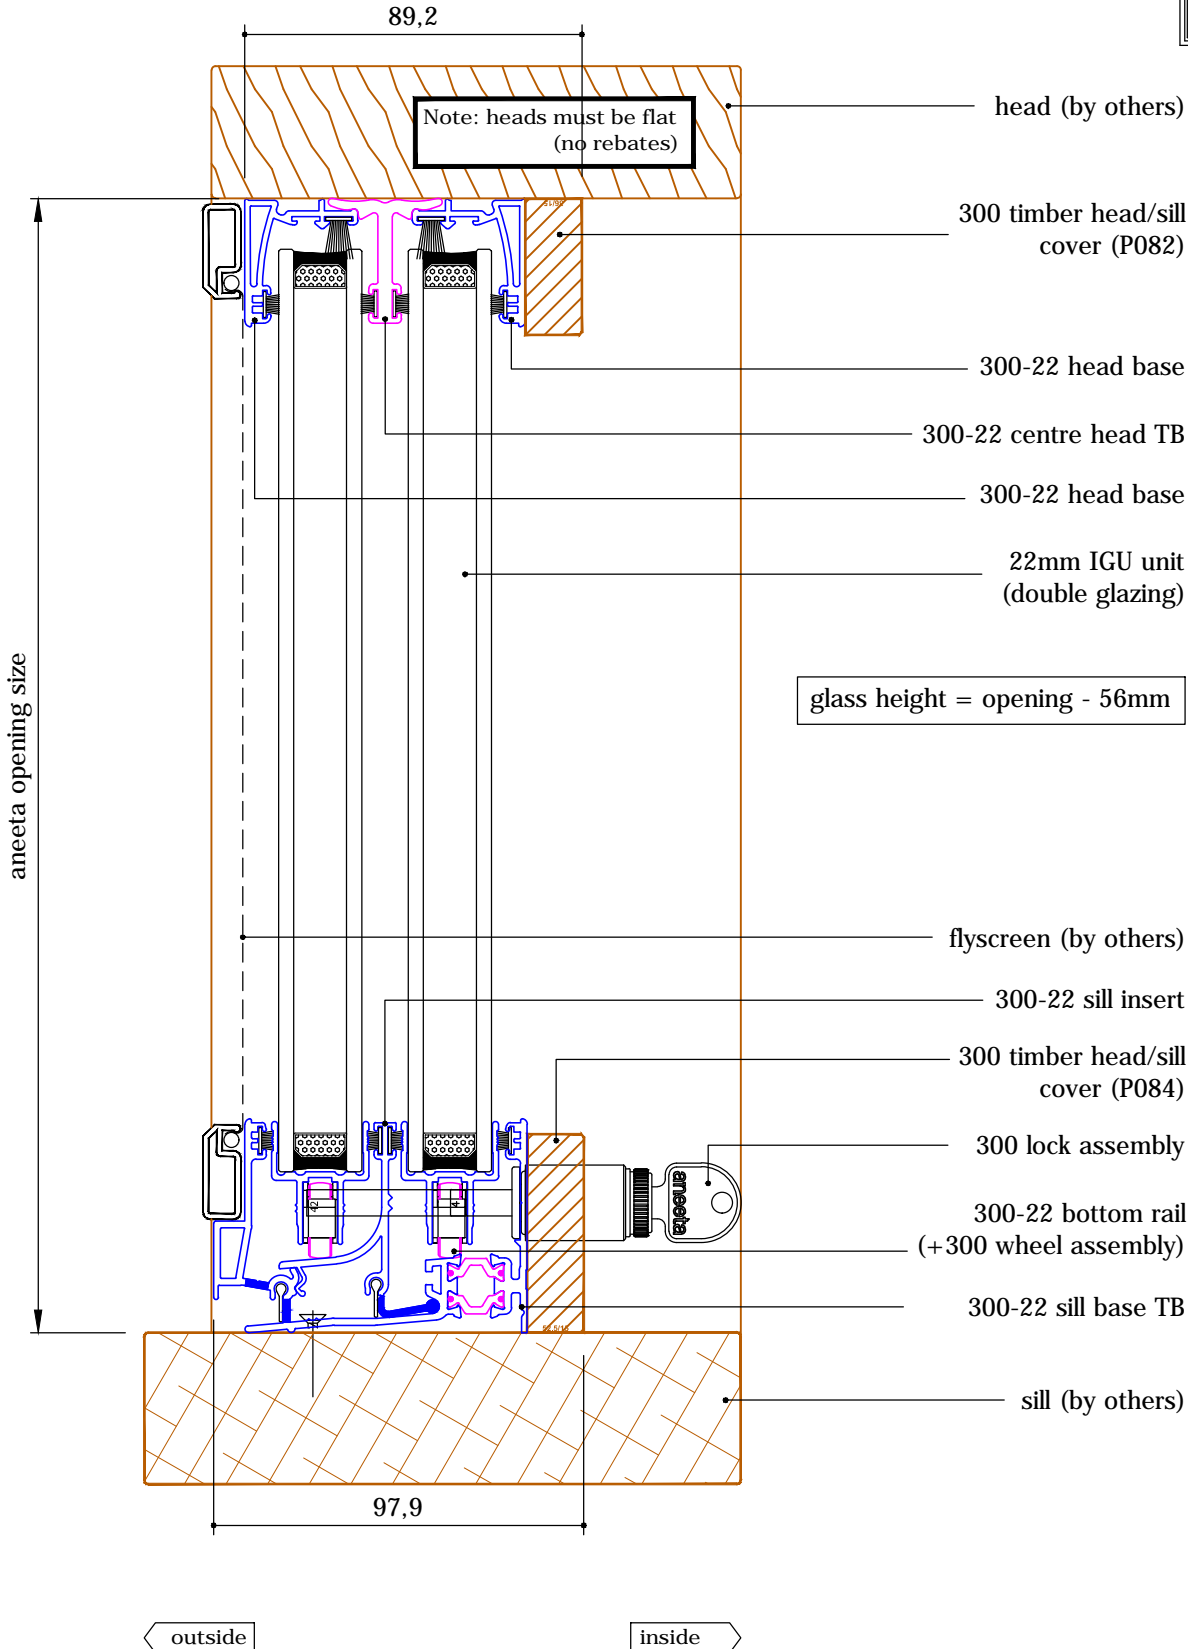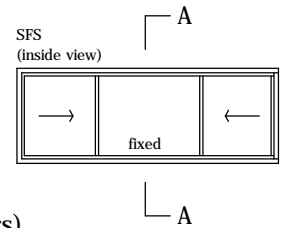

DOUBLE GLAZED PRODUCT

**3 pane 22mm horizontal slider 300 series
 in timber frames (thermally broken / double glazed), 1 pane fixed**
 horizontal section B-B

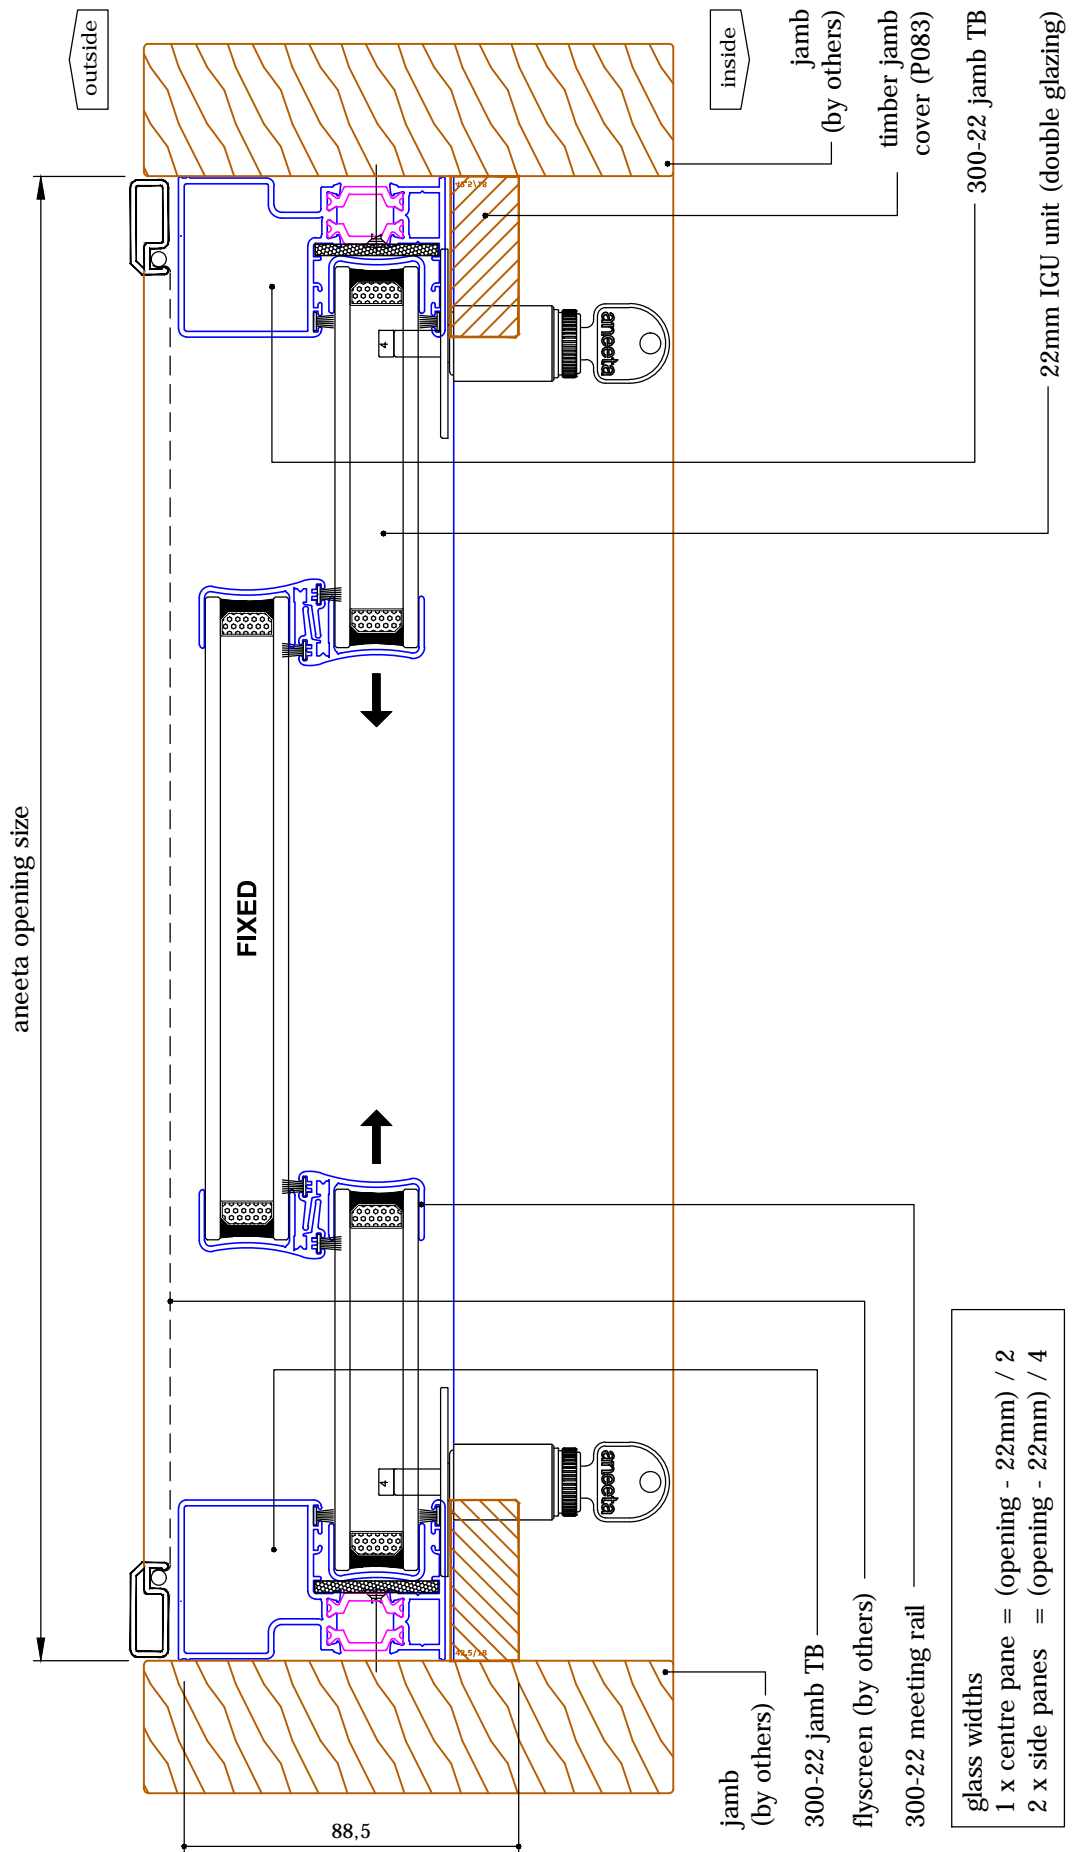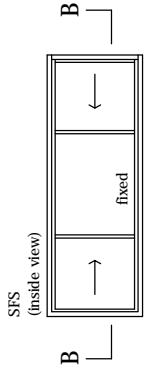

glass widths
 1 x centre pane = (opening - 22mm) / 2
 2 x side panes = (opening - 22mm) / 4