
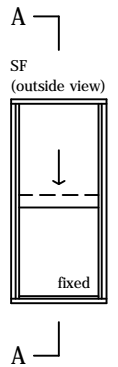


2 pane servery 10mm sashless double hung in timber frames (bottom pane fixed - small box)



with aluminium covers
vertical section A-A

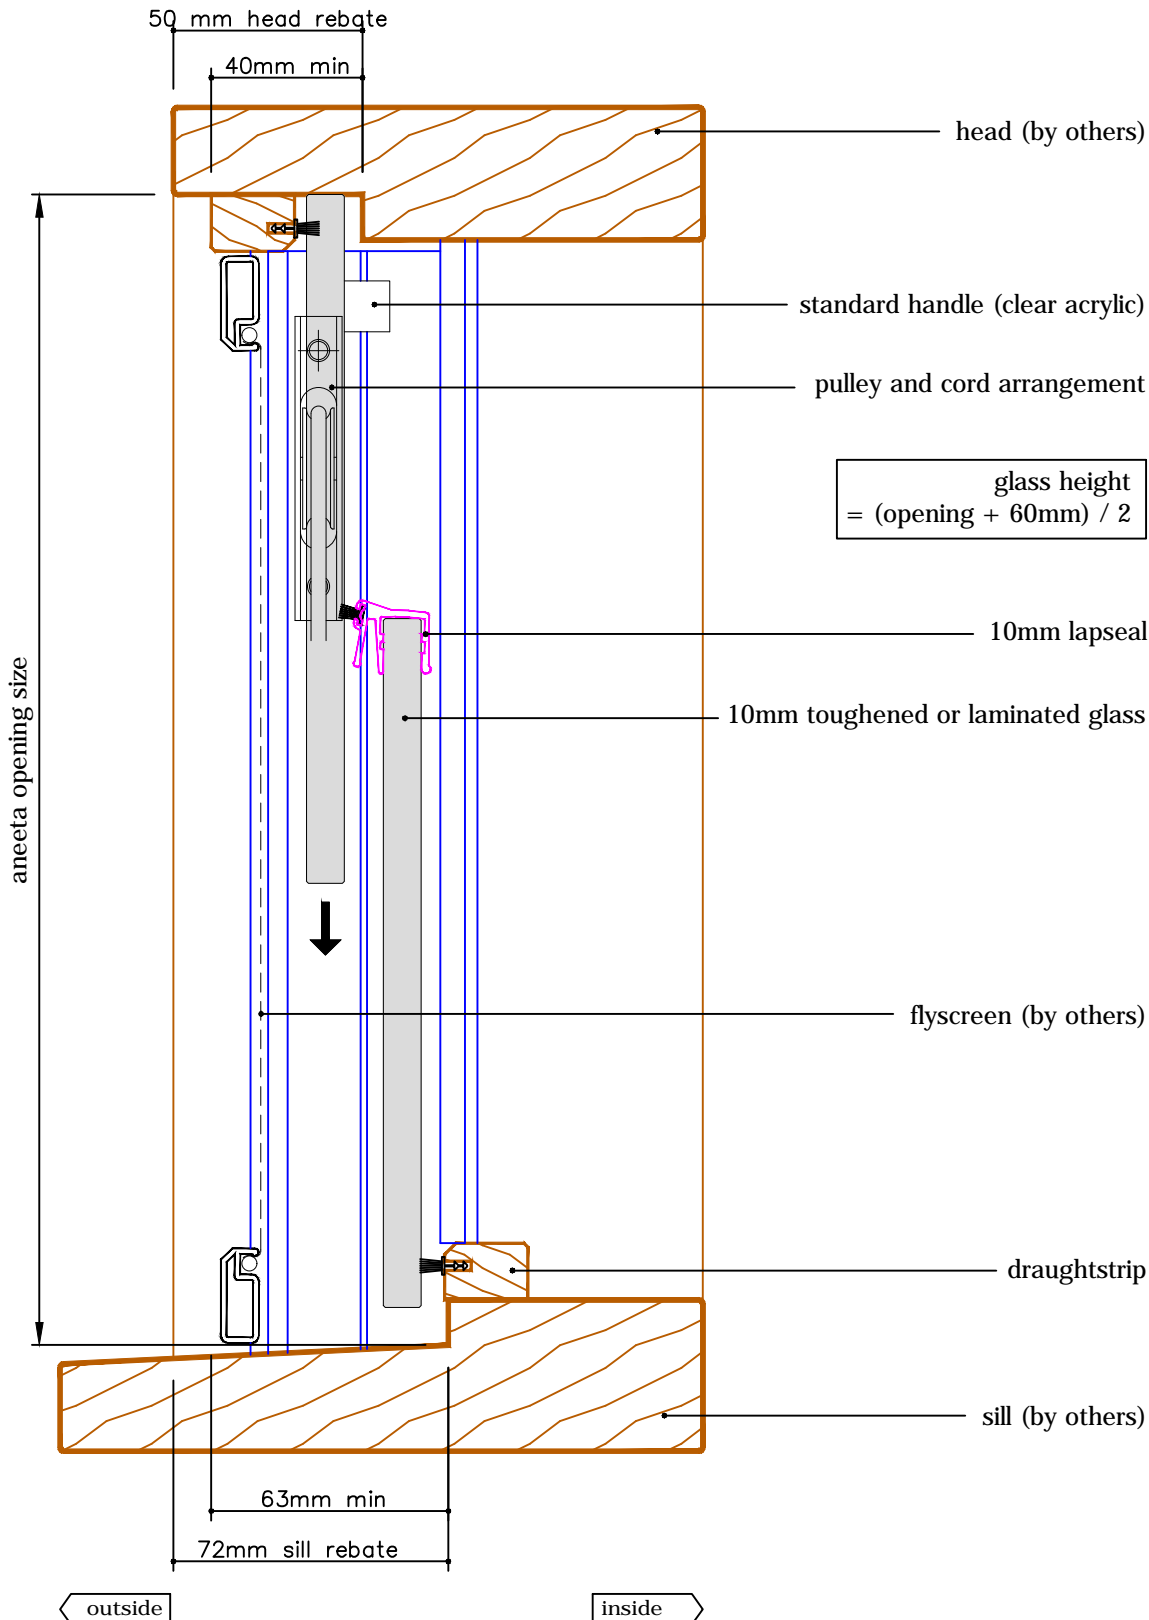



2 pane servery 10mm sashless double hung in timber frames (bottom pane fixed - small box)

with aluminium covers
 horizontal section B-B

glass width = opening - 100mm

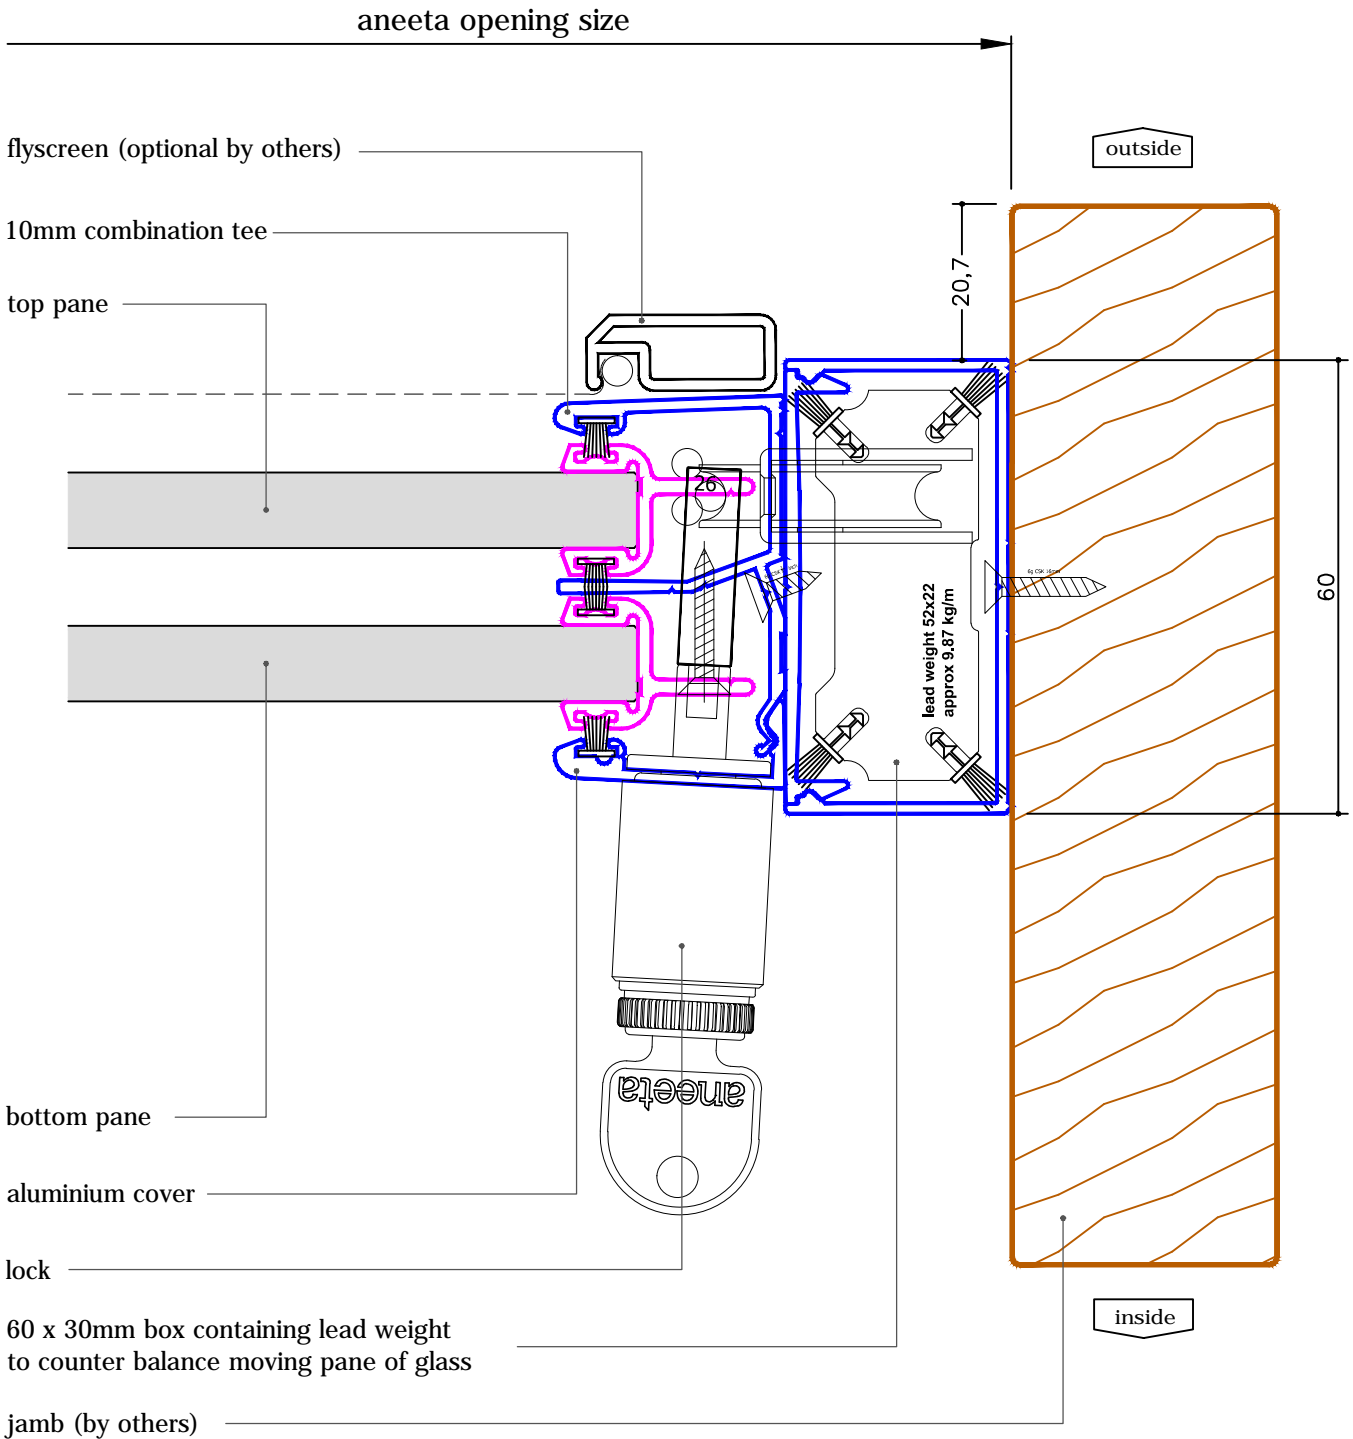
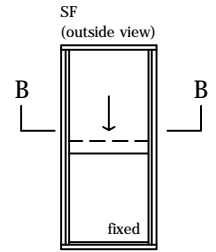


2 pane servery 10mm sashless double hung in timber frames (bottom pane fixed - medium box) with aluminium covers vertical section A-A

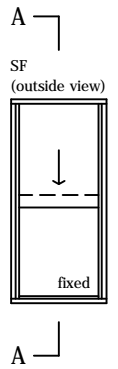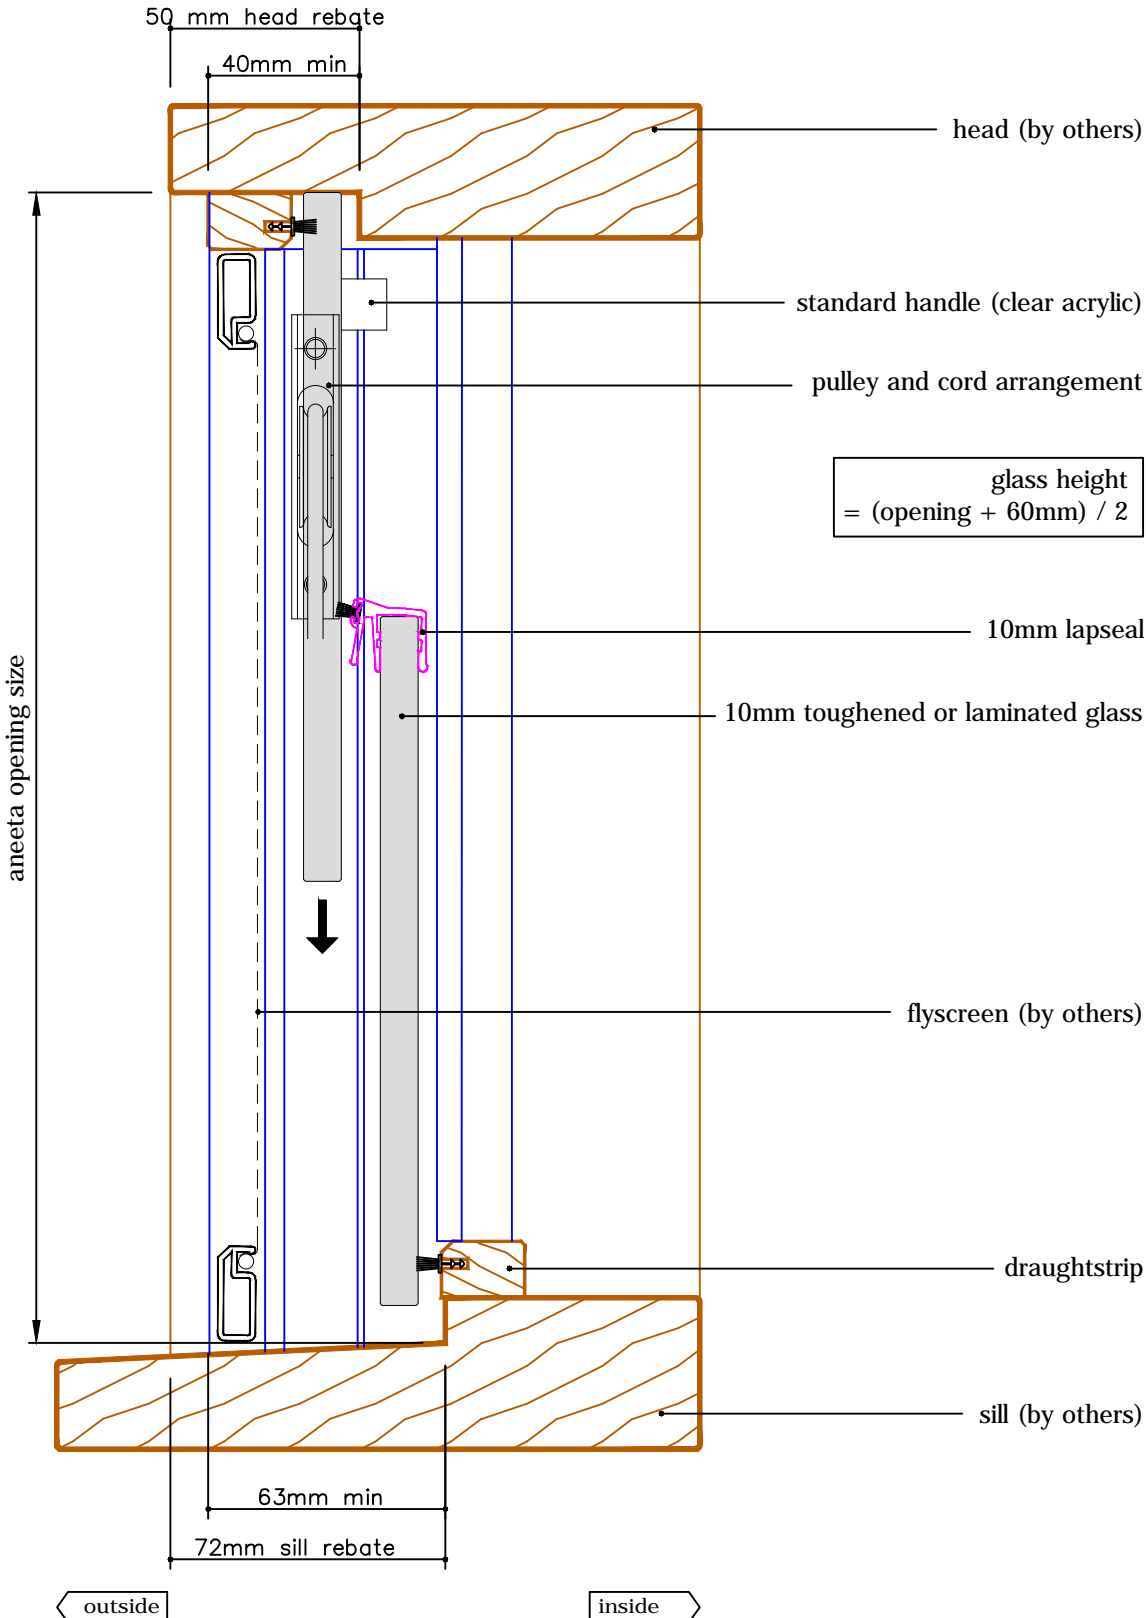



2 pane servery 10mm sashless double hung in timber frames (bottom pane fixed - medium box) with aluminium covers horizontal section B-B

glass width = opening - 110mm

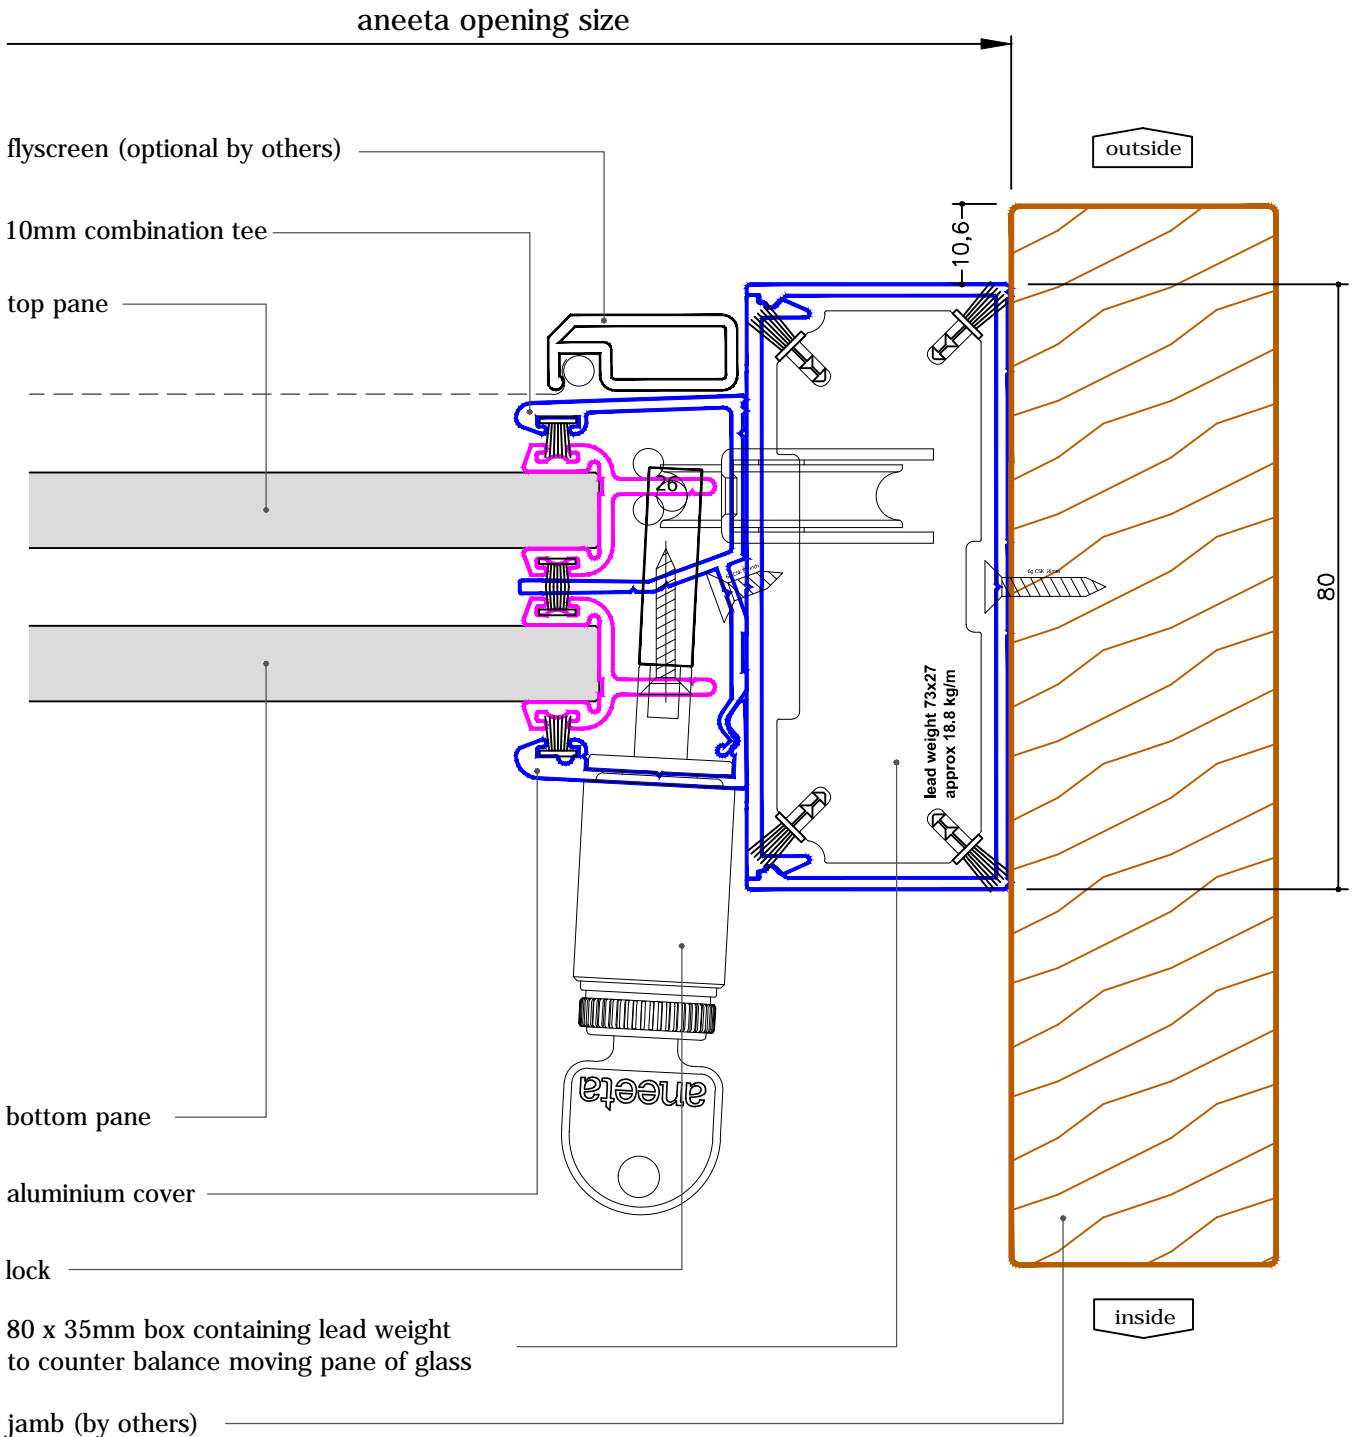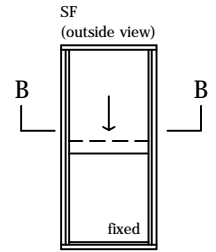

2 pane serverly 10mm sashless double hung in timber frames (bottom pane fixed - large box)



with aluminium covers
vertical section A-A

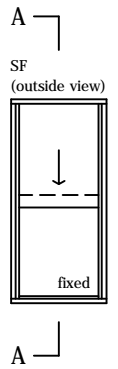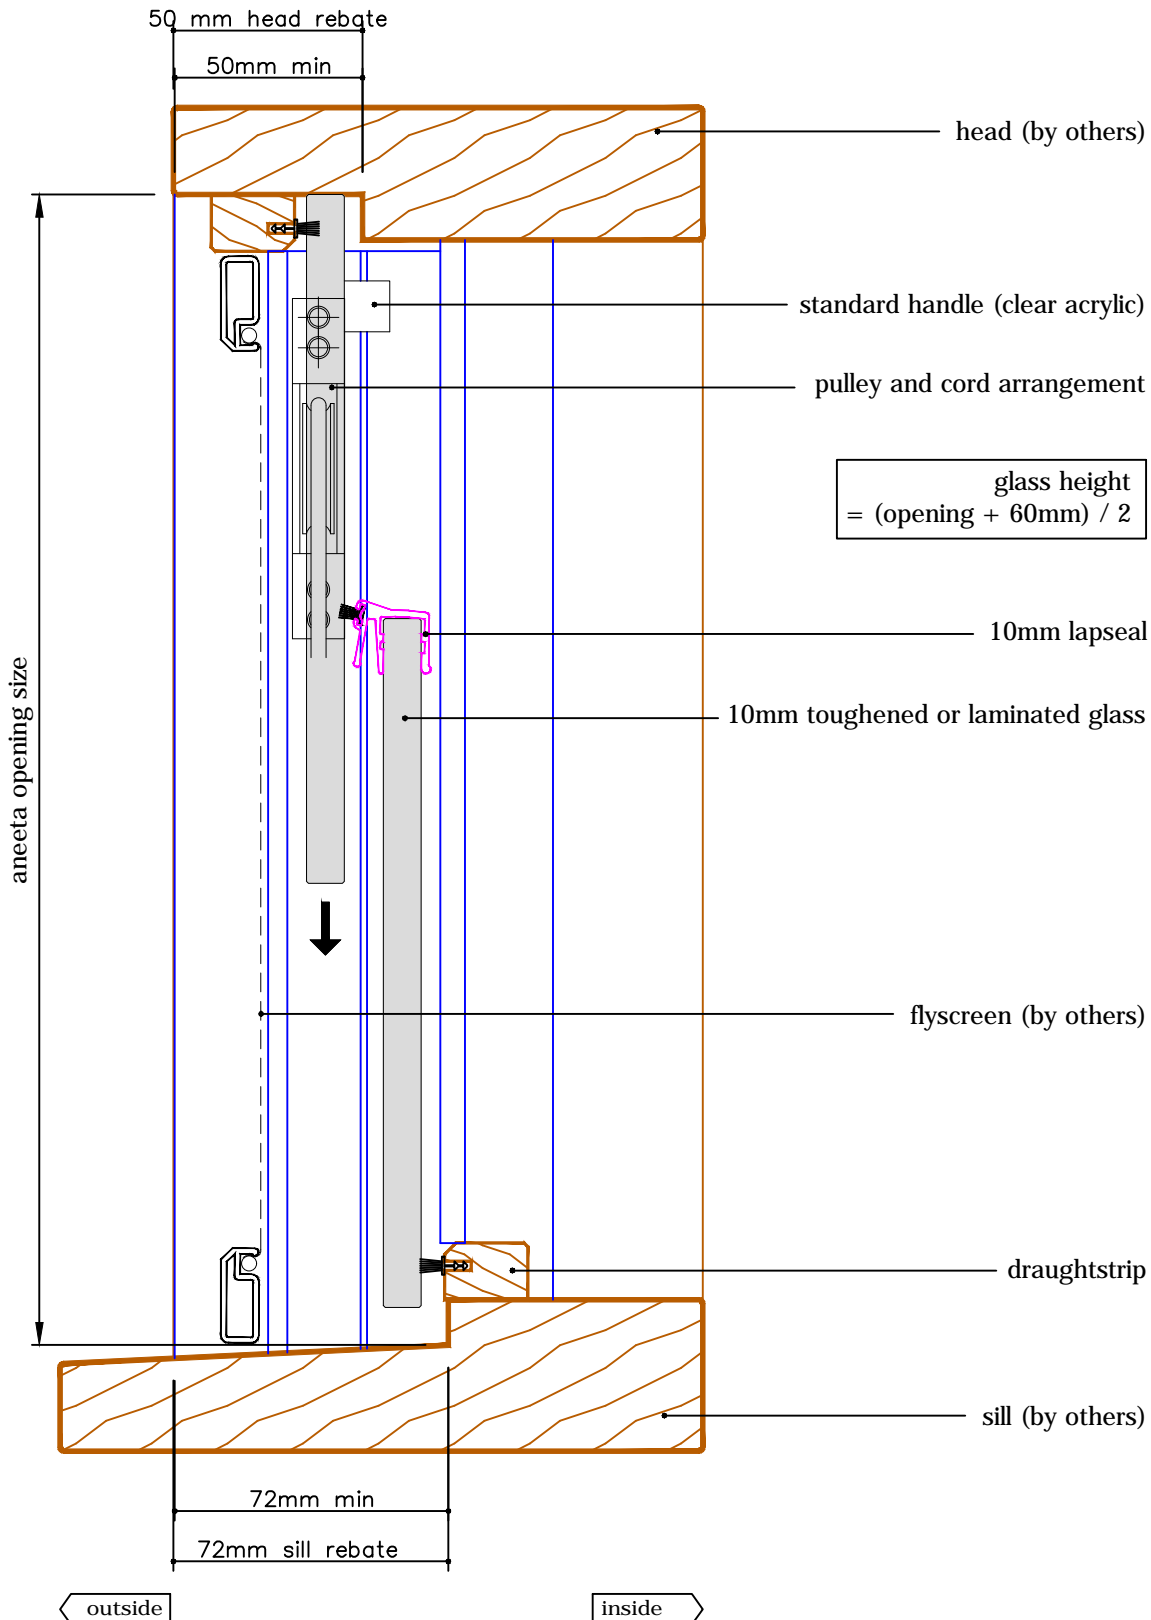



2 pane servery 10mm sashless double hung in timber frames (bottom pane fixed - large box)

with aluminium covers
 horizontal section B-B

glass width = opening - 130mm

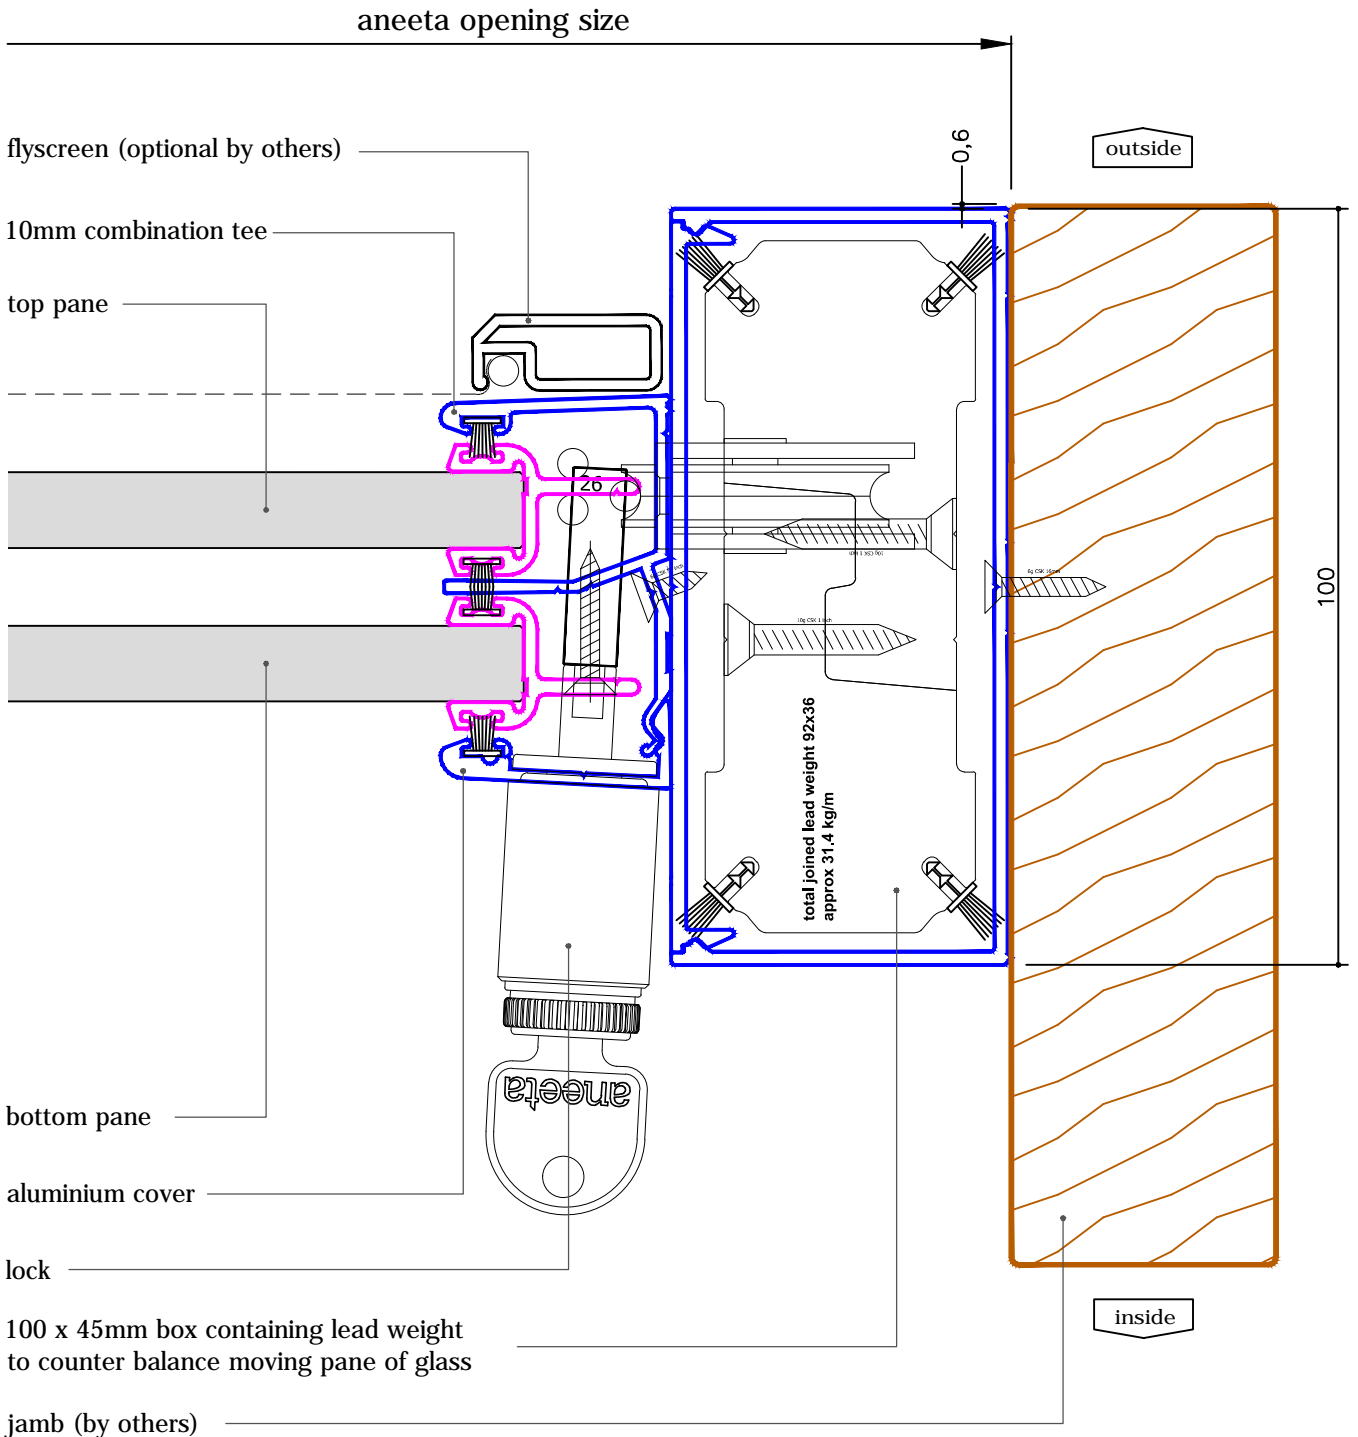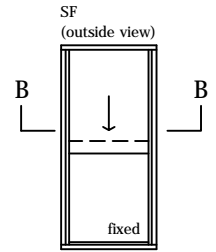

2 pane serverly 10mm sashless double hung in timber frames (bottom pane fixed - extra large box) with aluminium covers vertical section A-A

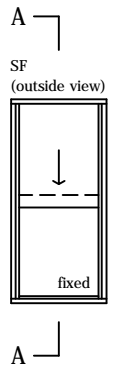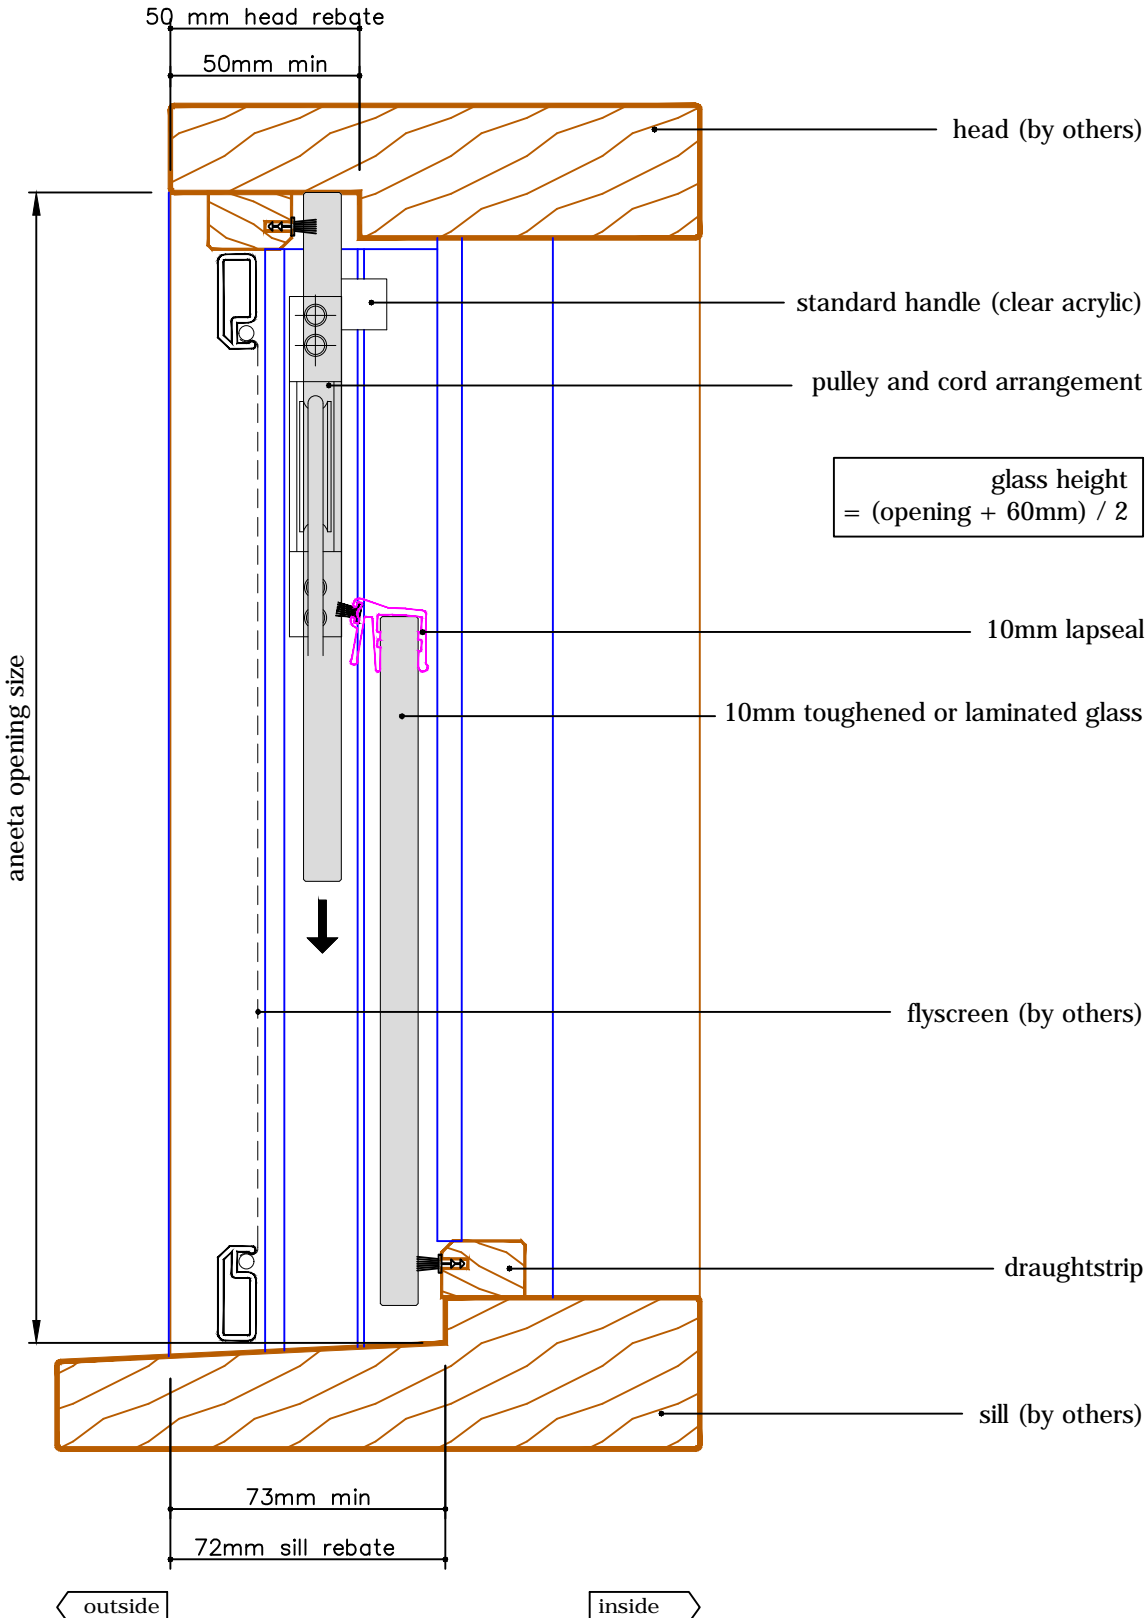

2 pane servery 10mm sashless double hung in timber frames (bottom pane fixed - extra large box) with aluminium covers horizontal section B-B

glass width = opening - 192mm

