
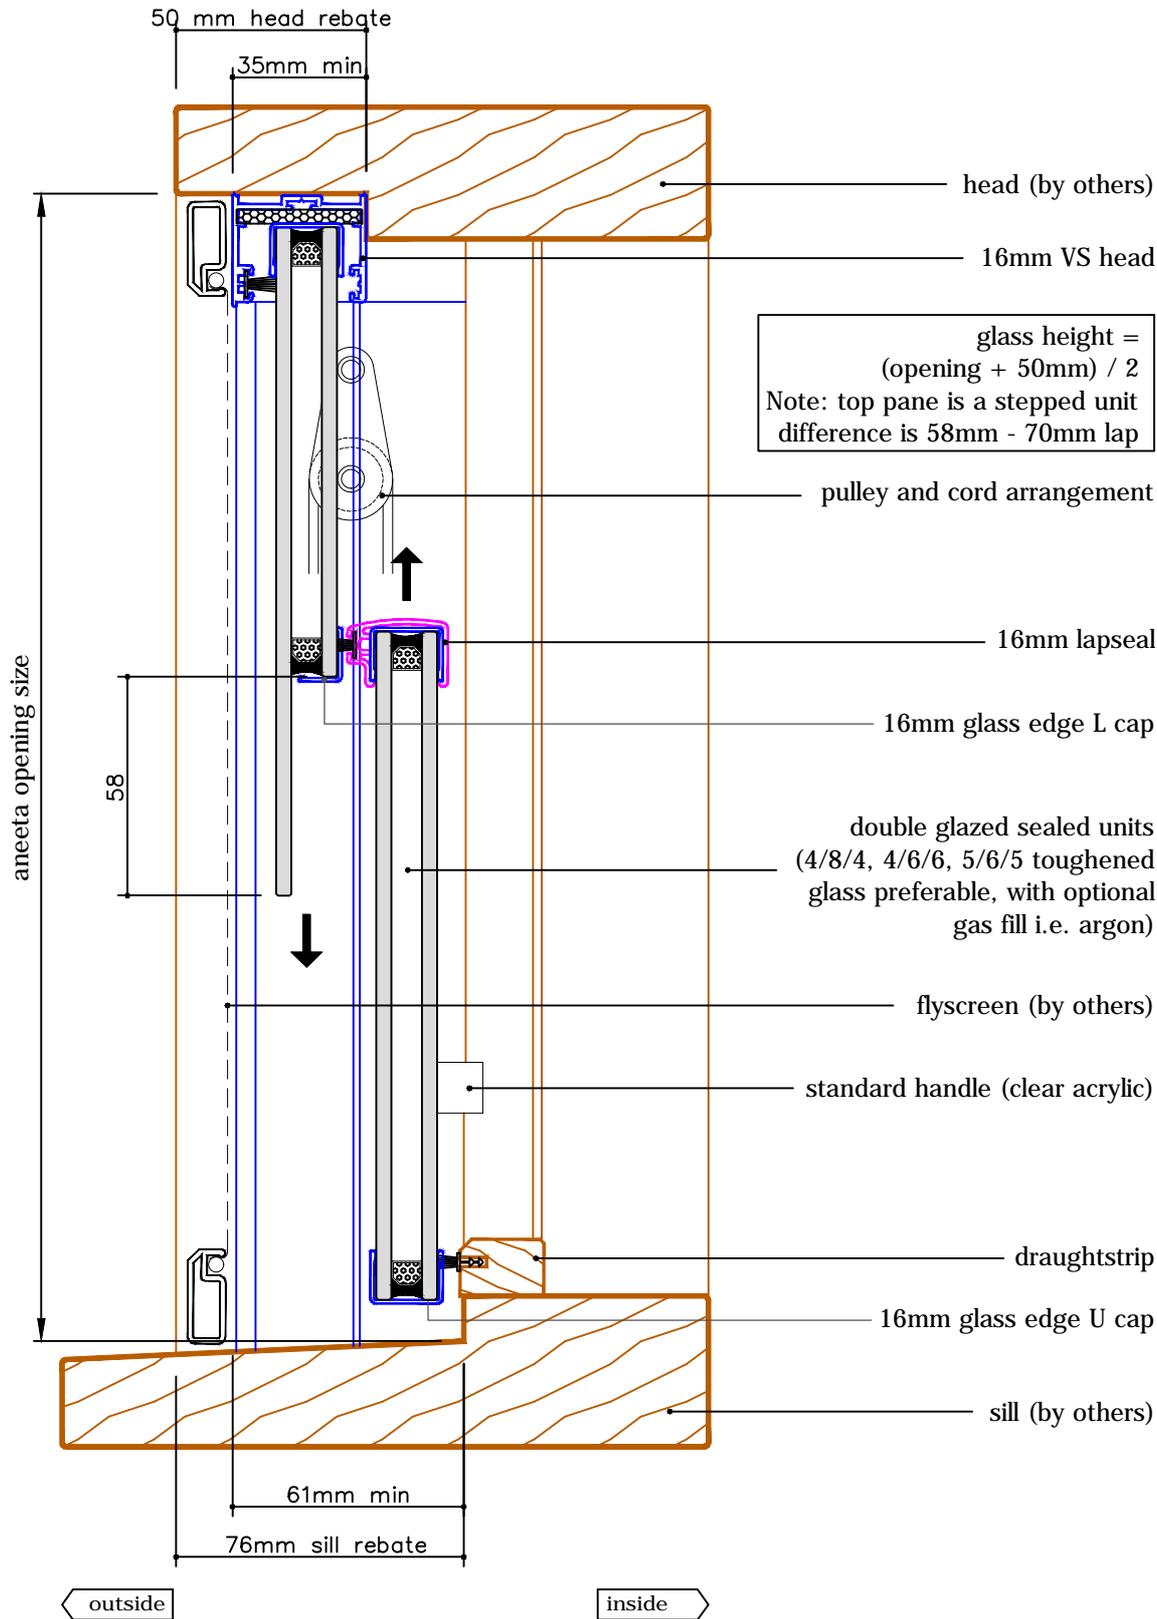



2 pane 16mm double hung in timber frames (double glazed- CLEARSTEP model)

with aluminium covers outside, timber covers inside
 vertical section A-A

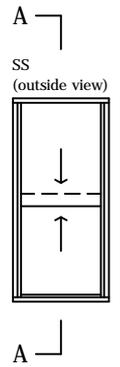


2 pane 16mm double hung in timber frames (double glazed- CLEARSTEP model)

with aluminium covers outside, timber covers inside
horizontal section B-B


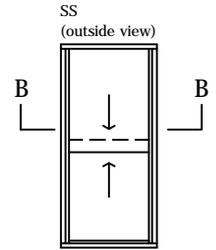


glass width = opening - 40mm

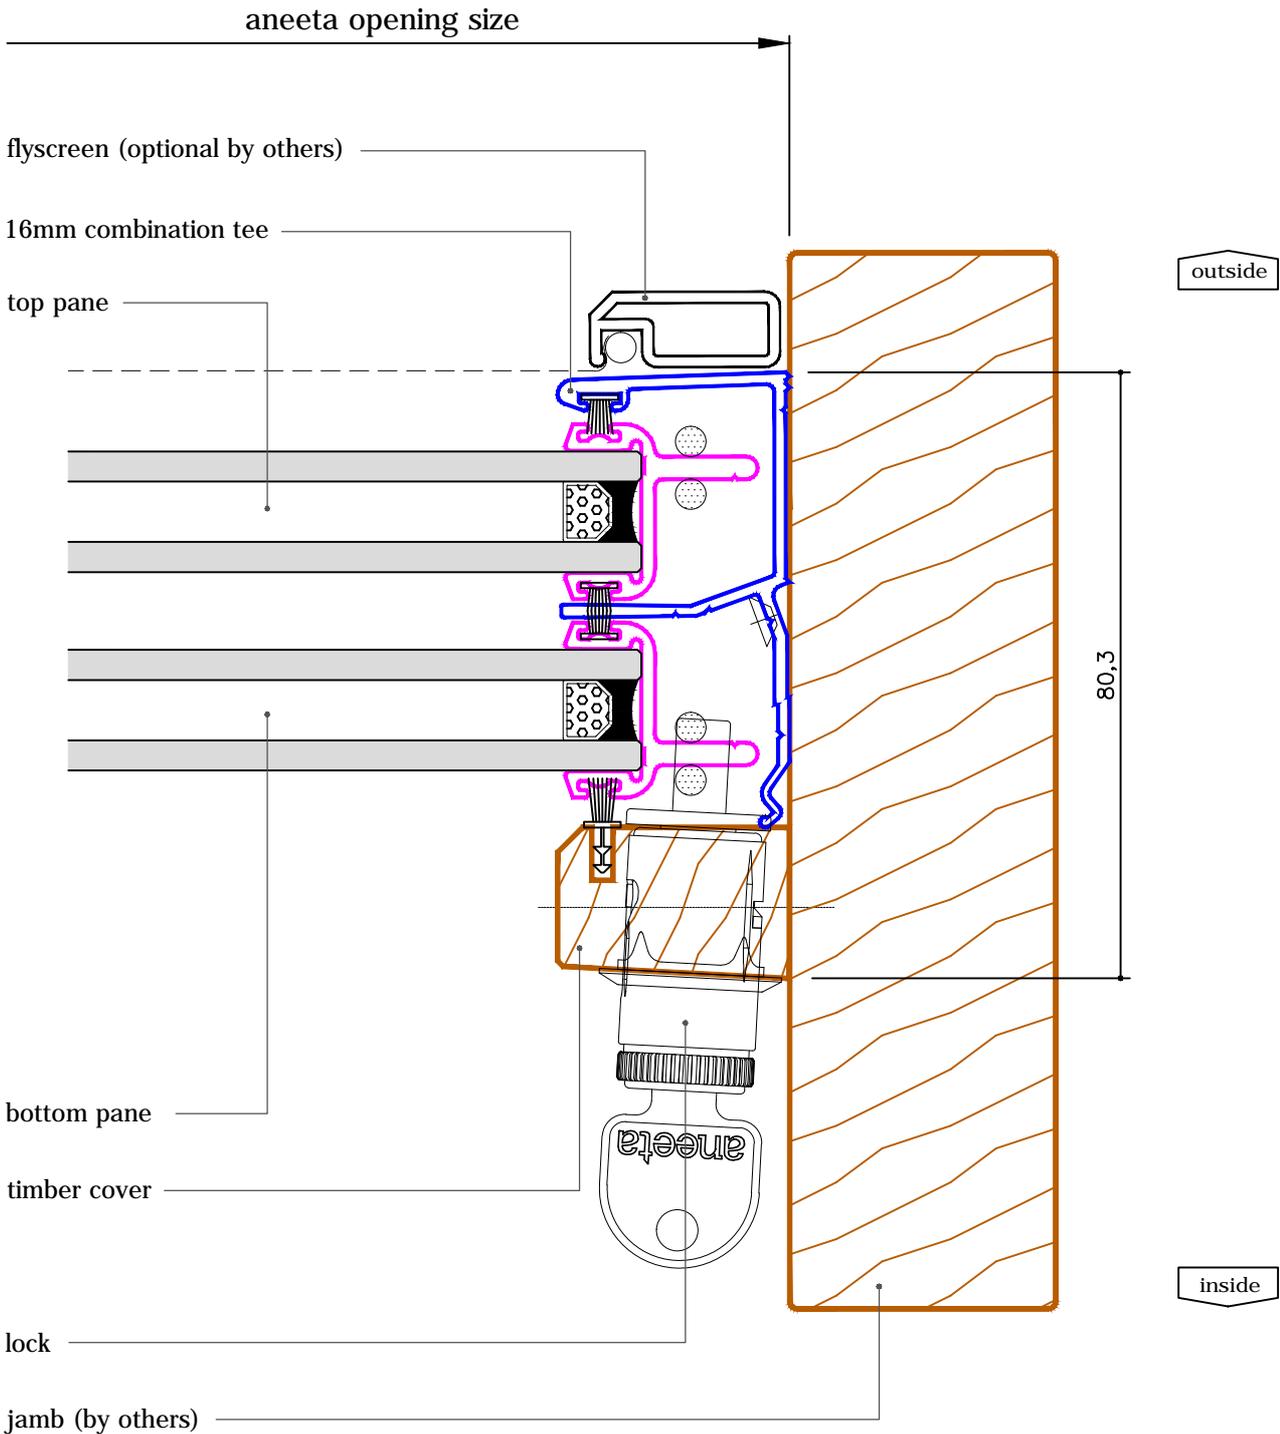

2 pane 16mm double hung in timber frames (double glazed- CLEARSTEP model)



with aluminium covers
 vertical section A-A

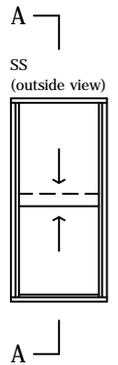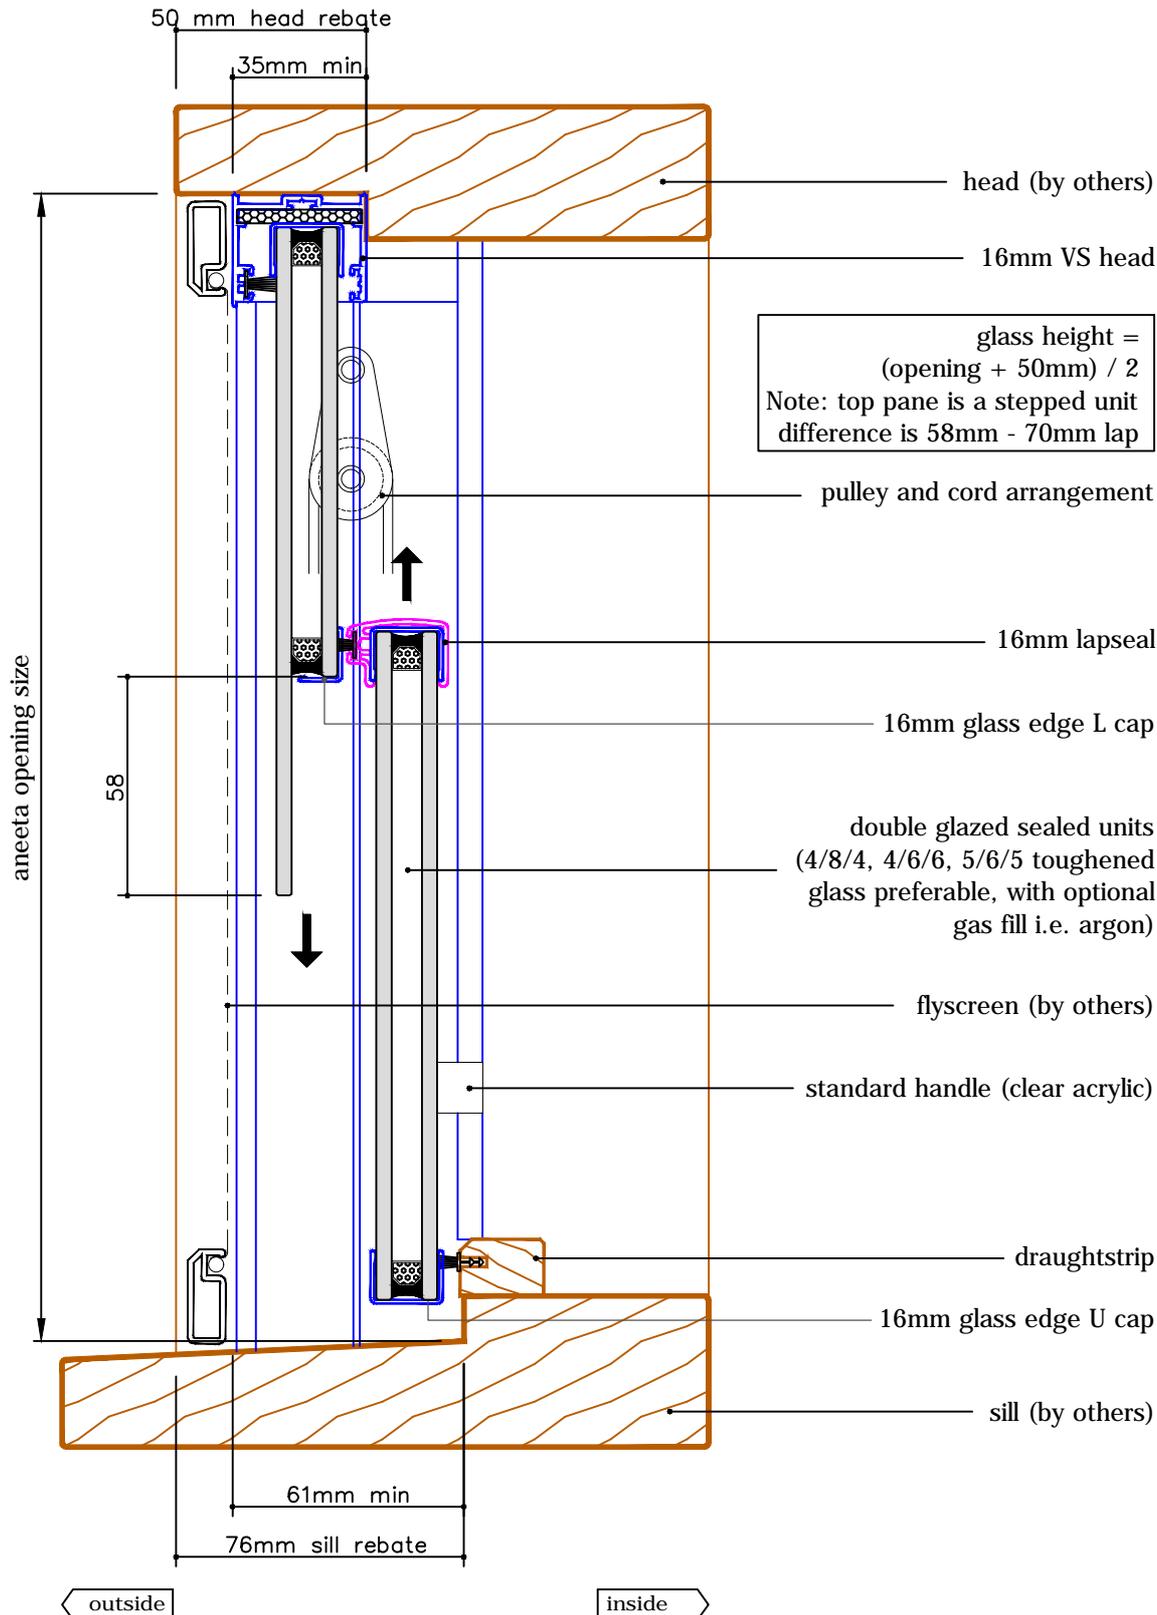

2 pane 16mm double hung in timber frames (double glazed- CLEARSTEP model)



with aluminium covers
horizontal section B-B

glass width = opening - 40mm

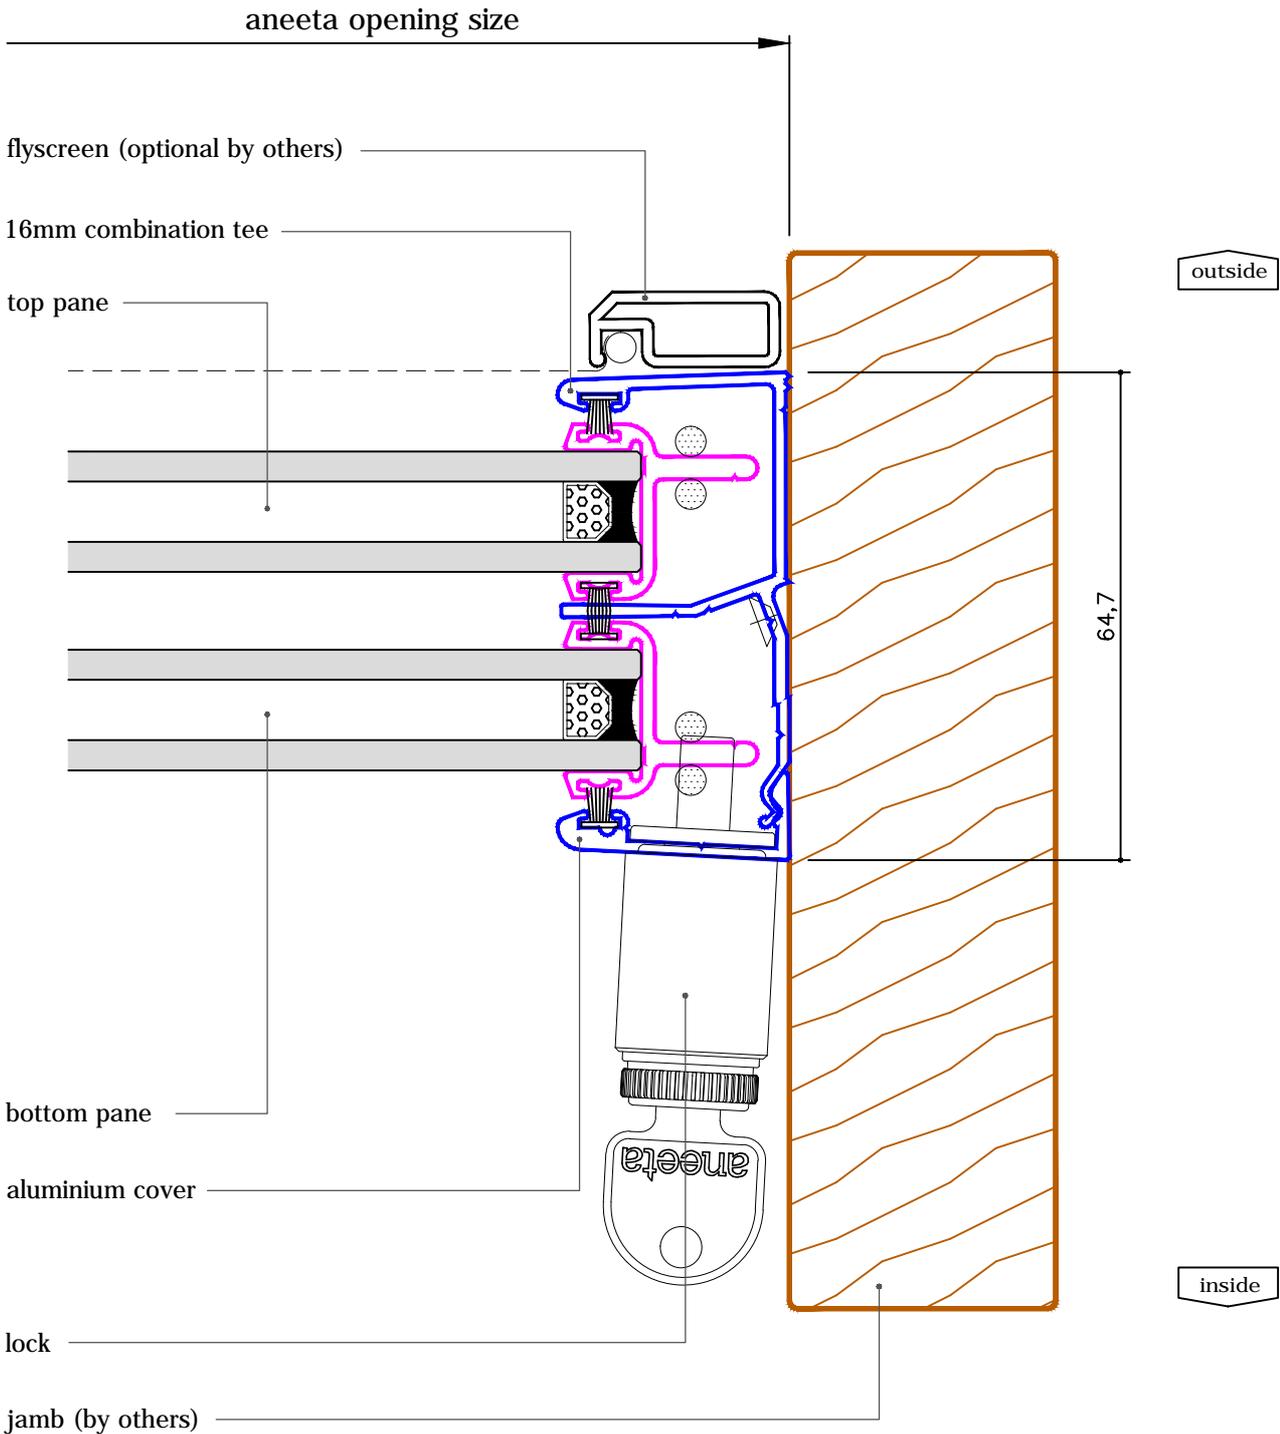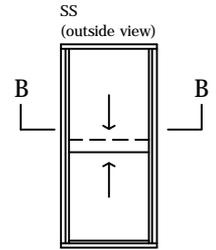


2 pane 16mm double hung in timber frames (double glazed- CLEARSTEP model)

with timber covers
vertical section A-A

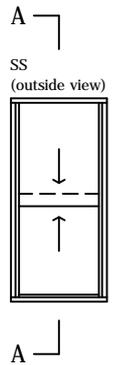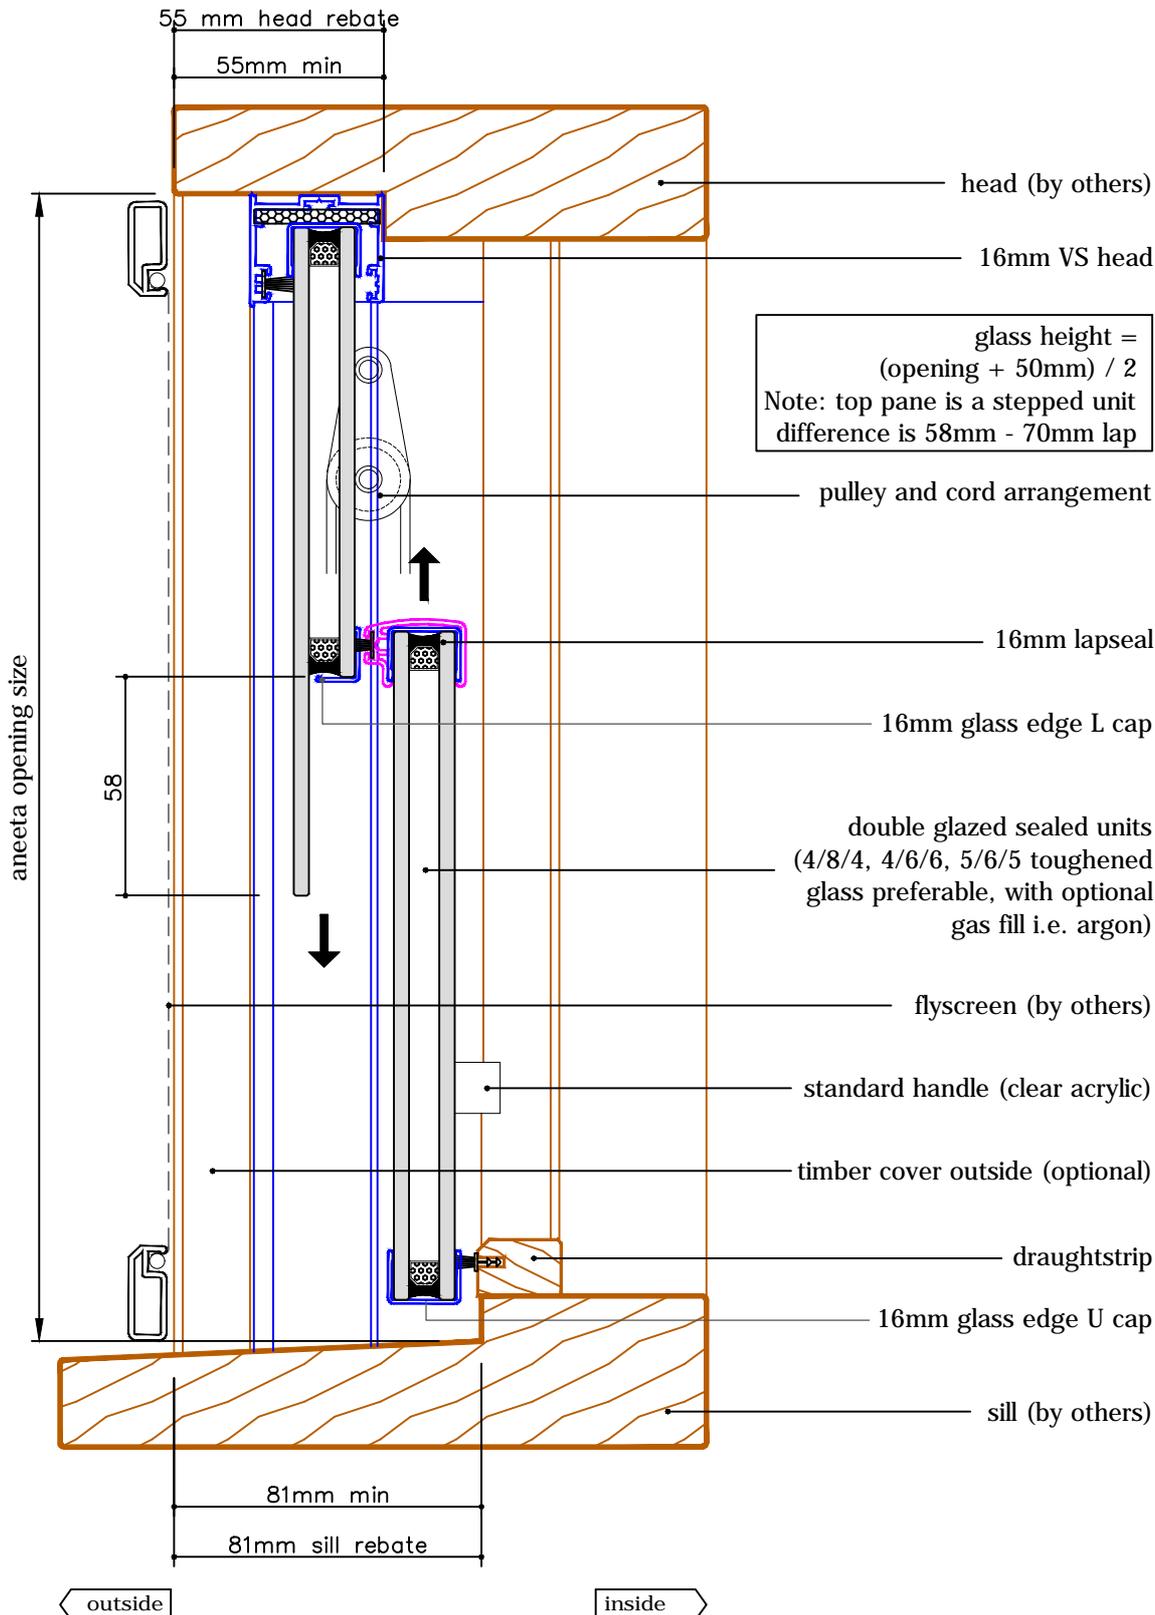

2 pane 16mm double hung in timber frames (double glazed- CLEARSTEP model)

with timber covers
 horizontal section B-B

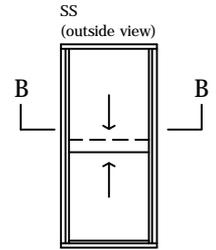

glass width = opening - 40mm

