
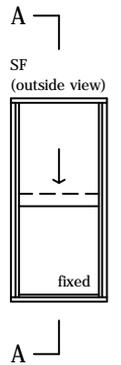


2 pane servery 6mm sashless double hung in timber frames (bottom pane fixed - small box)



with aluminium covers
vertical section A-A

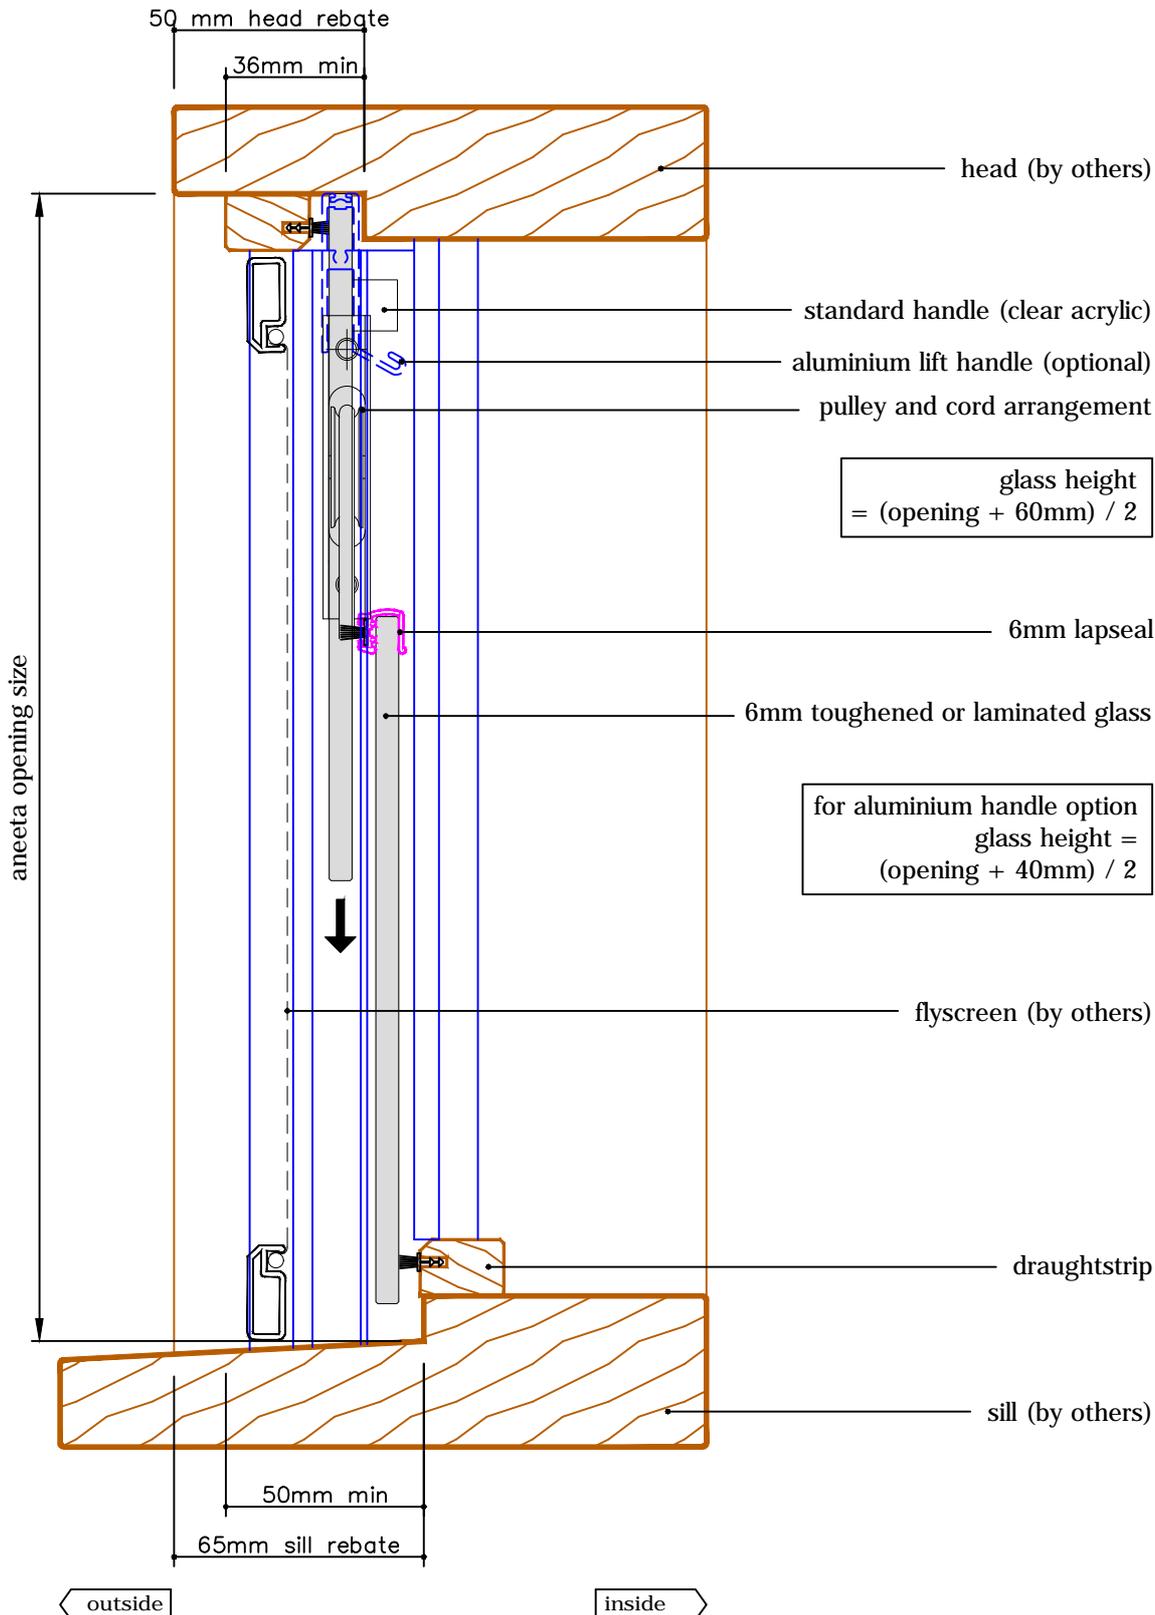



2 pane servery 6mm sashless double hung in timber frames (bottom pane fixed - small box)

with aluminium covers
 horizontal section B-B


glass width = opening - 100mm

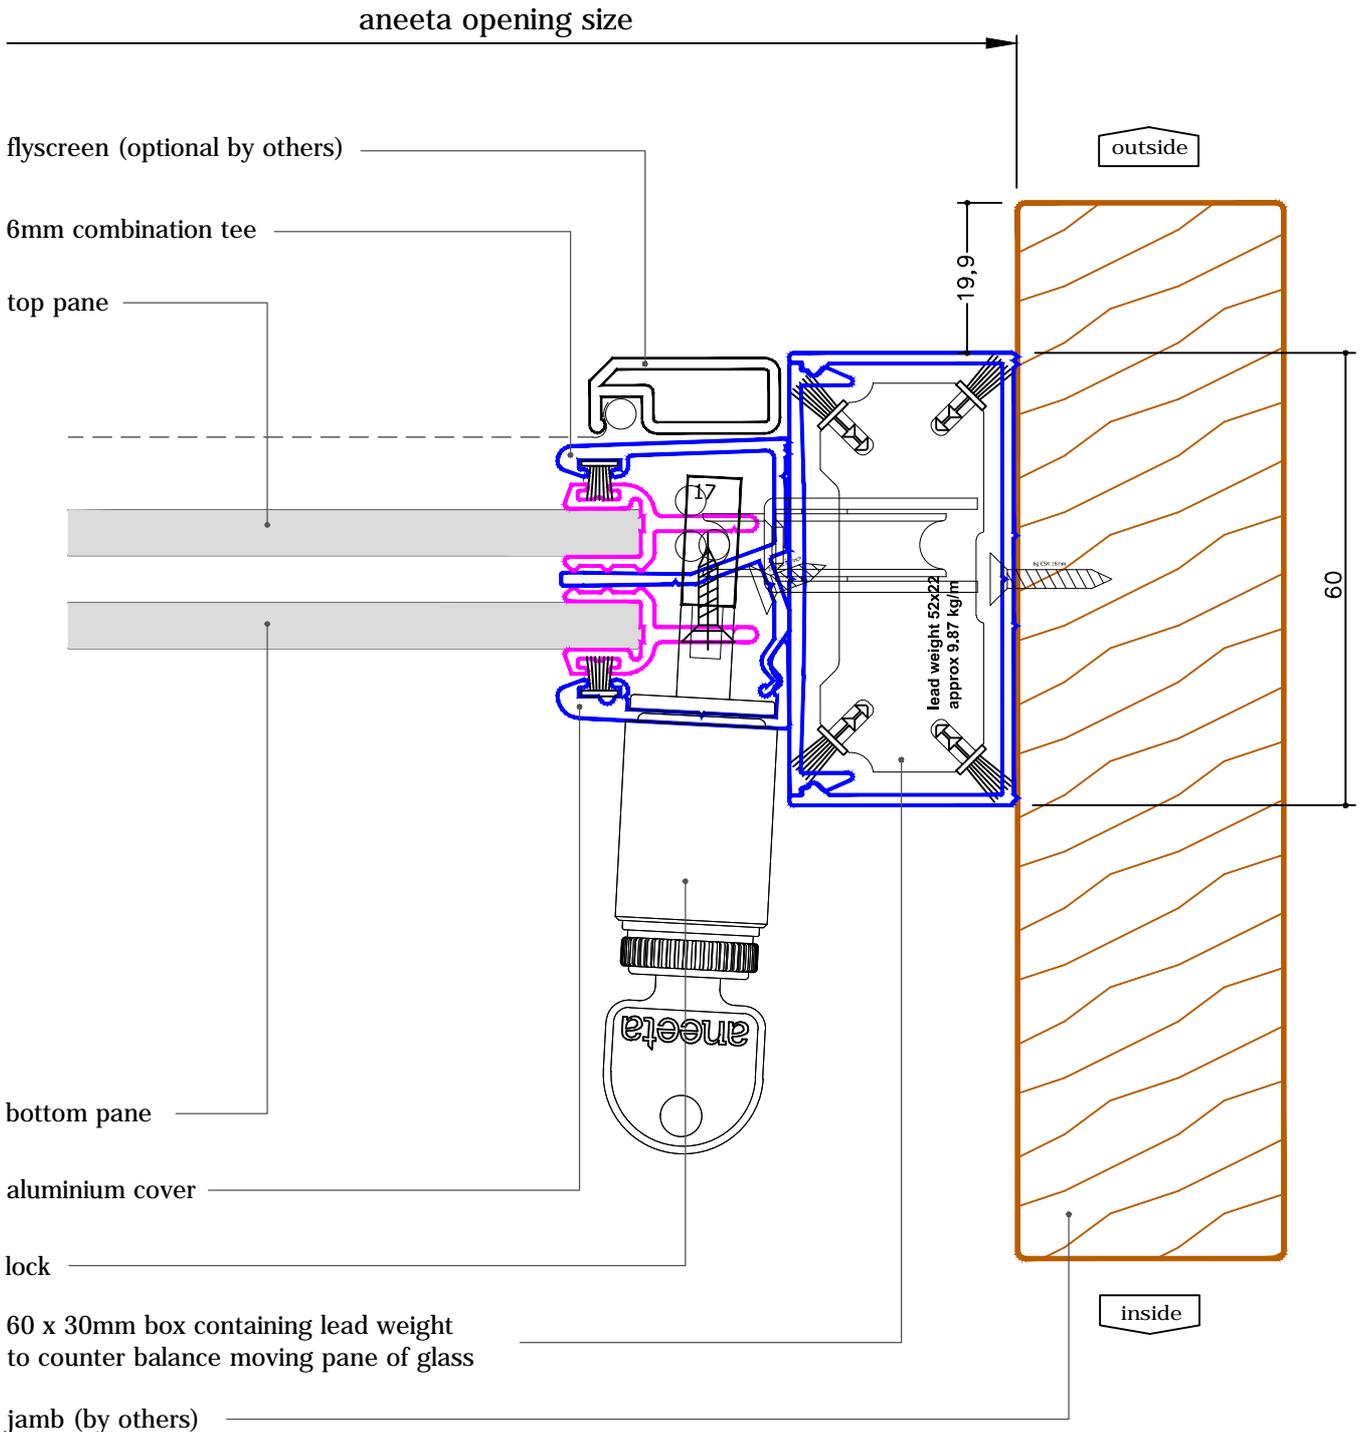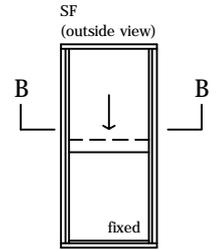


2 pane serverly 6mm sashless double hung in timber frames (bottom pane fixed - medium box) with aluminium covers vertical section A-A

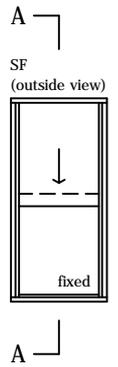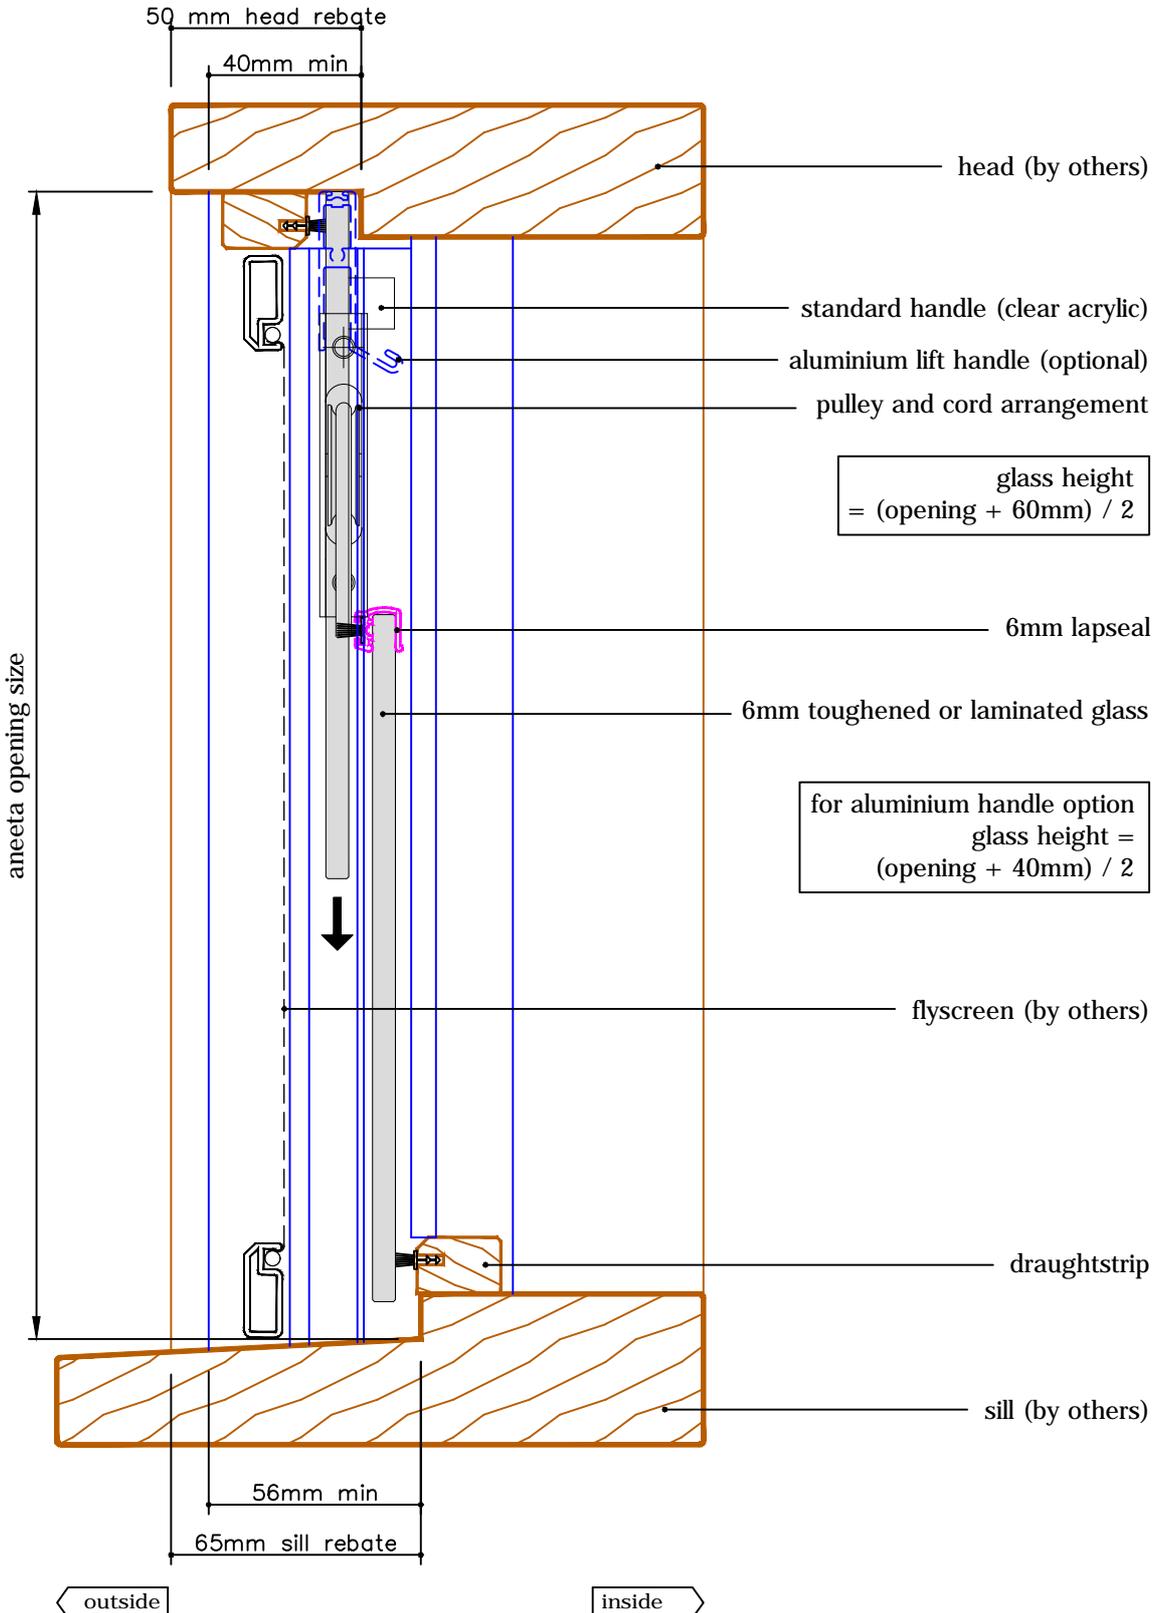

2 pane servery 6mm sashless double hung in aluminium frames (bottom pane fixed - medium box) with aluminium covers horizontal section B-B


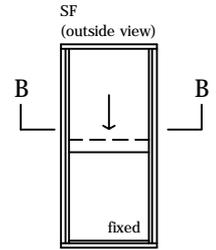


glass width = opening - 110mm

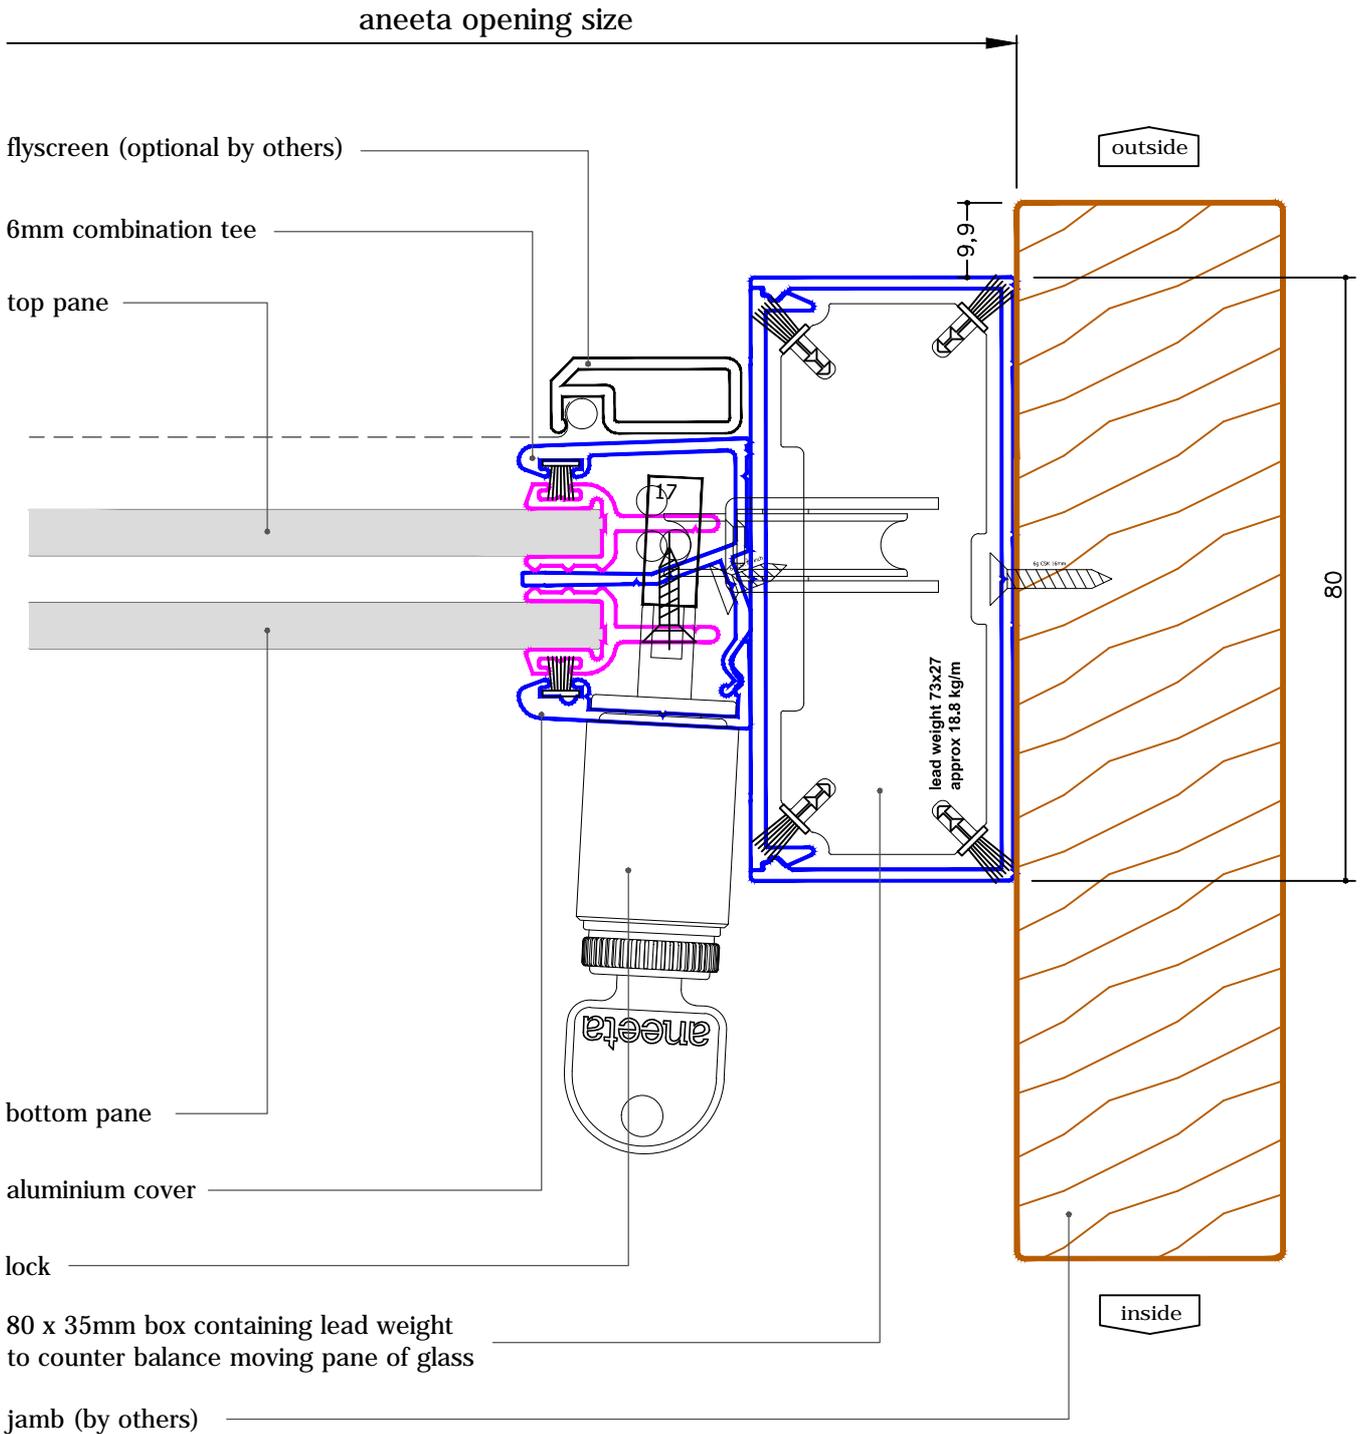


2 pane servery 6mm sashless double hung in timber frames (bottom pane fixed - large box)


with aluminium covers
vertical section A-A

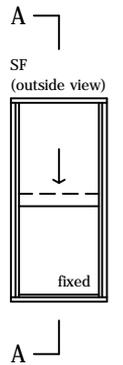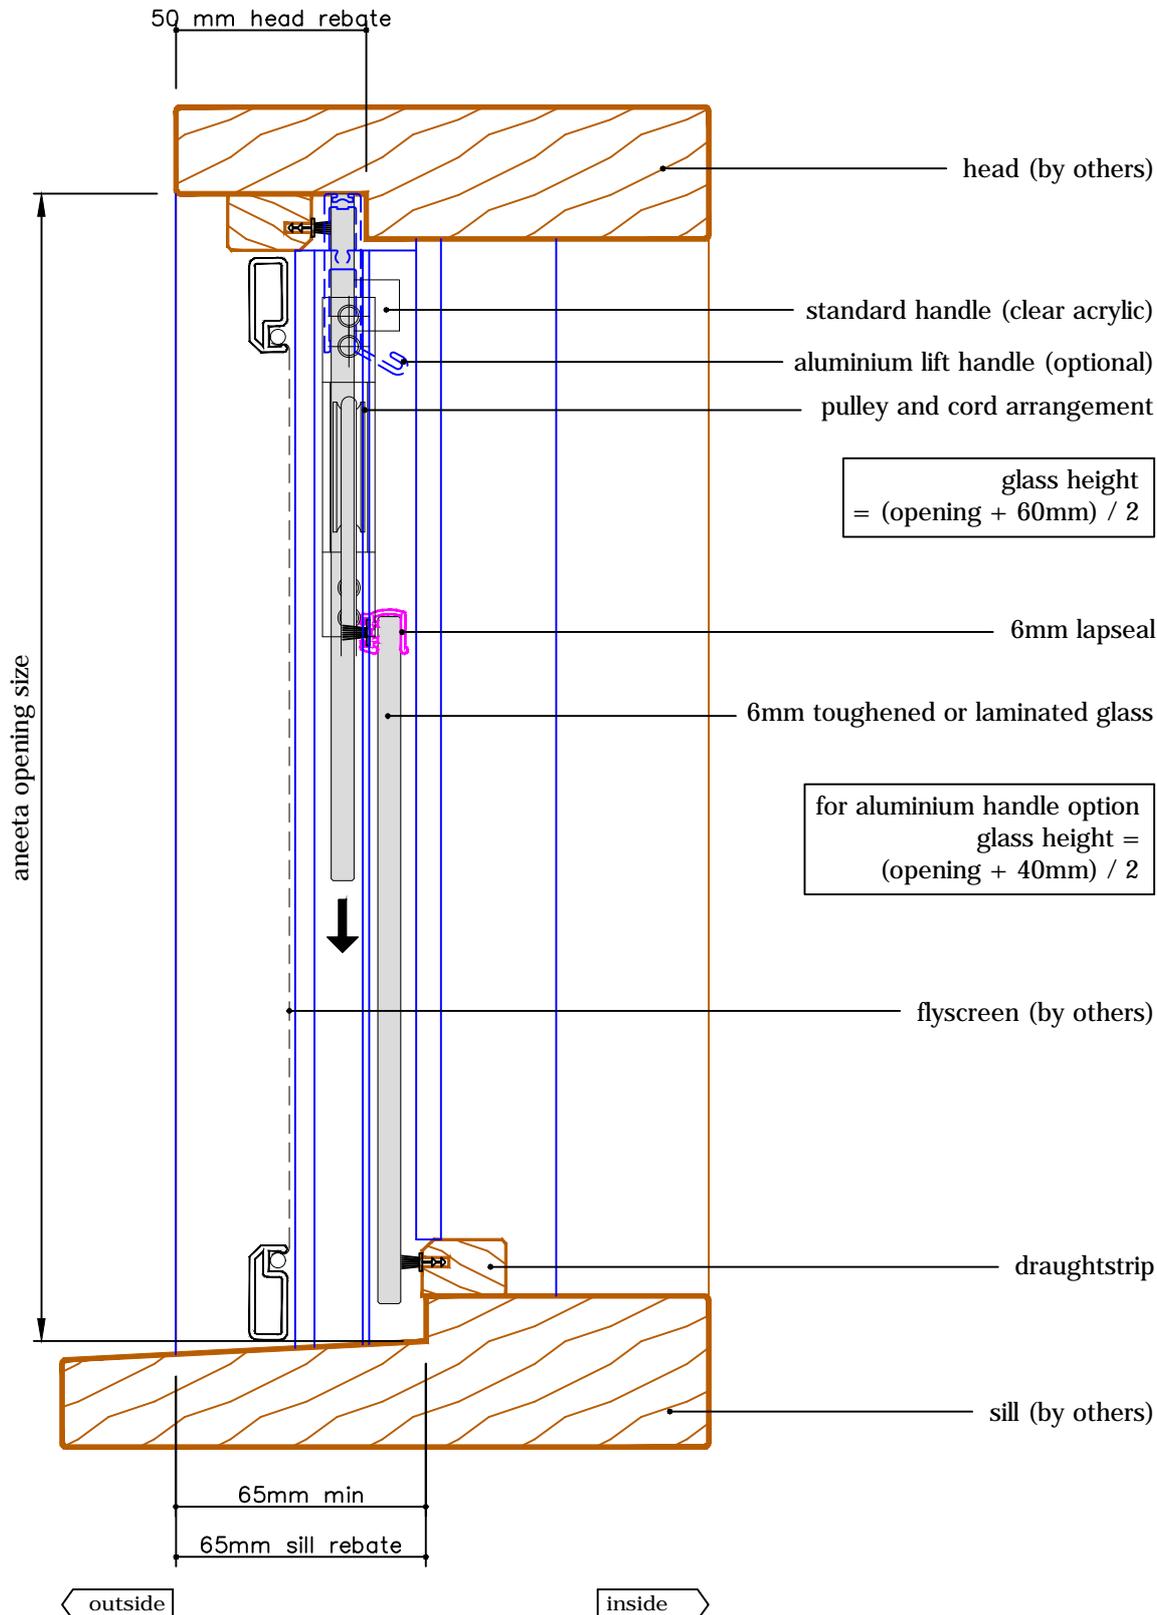



2 pane servery 6mm sashless double hung in aluminium frames (bottom pane fixed - large box) with aluminium covers horizontal section B-B

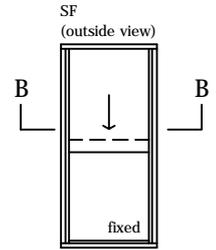


glass width = opening - 129mm

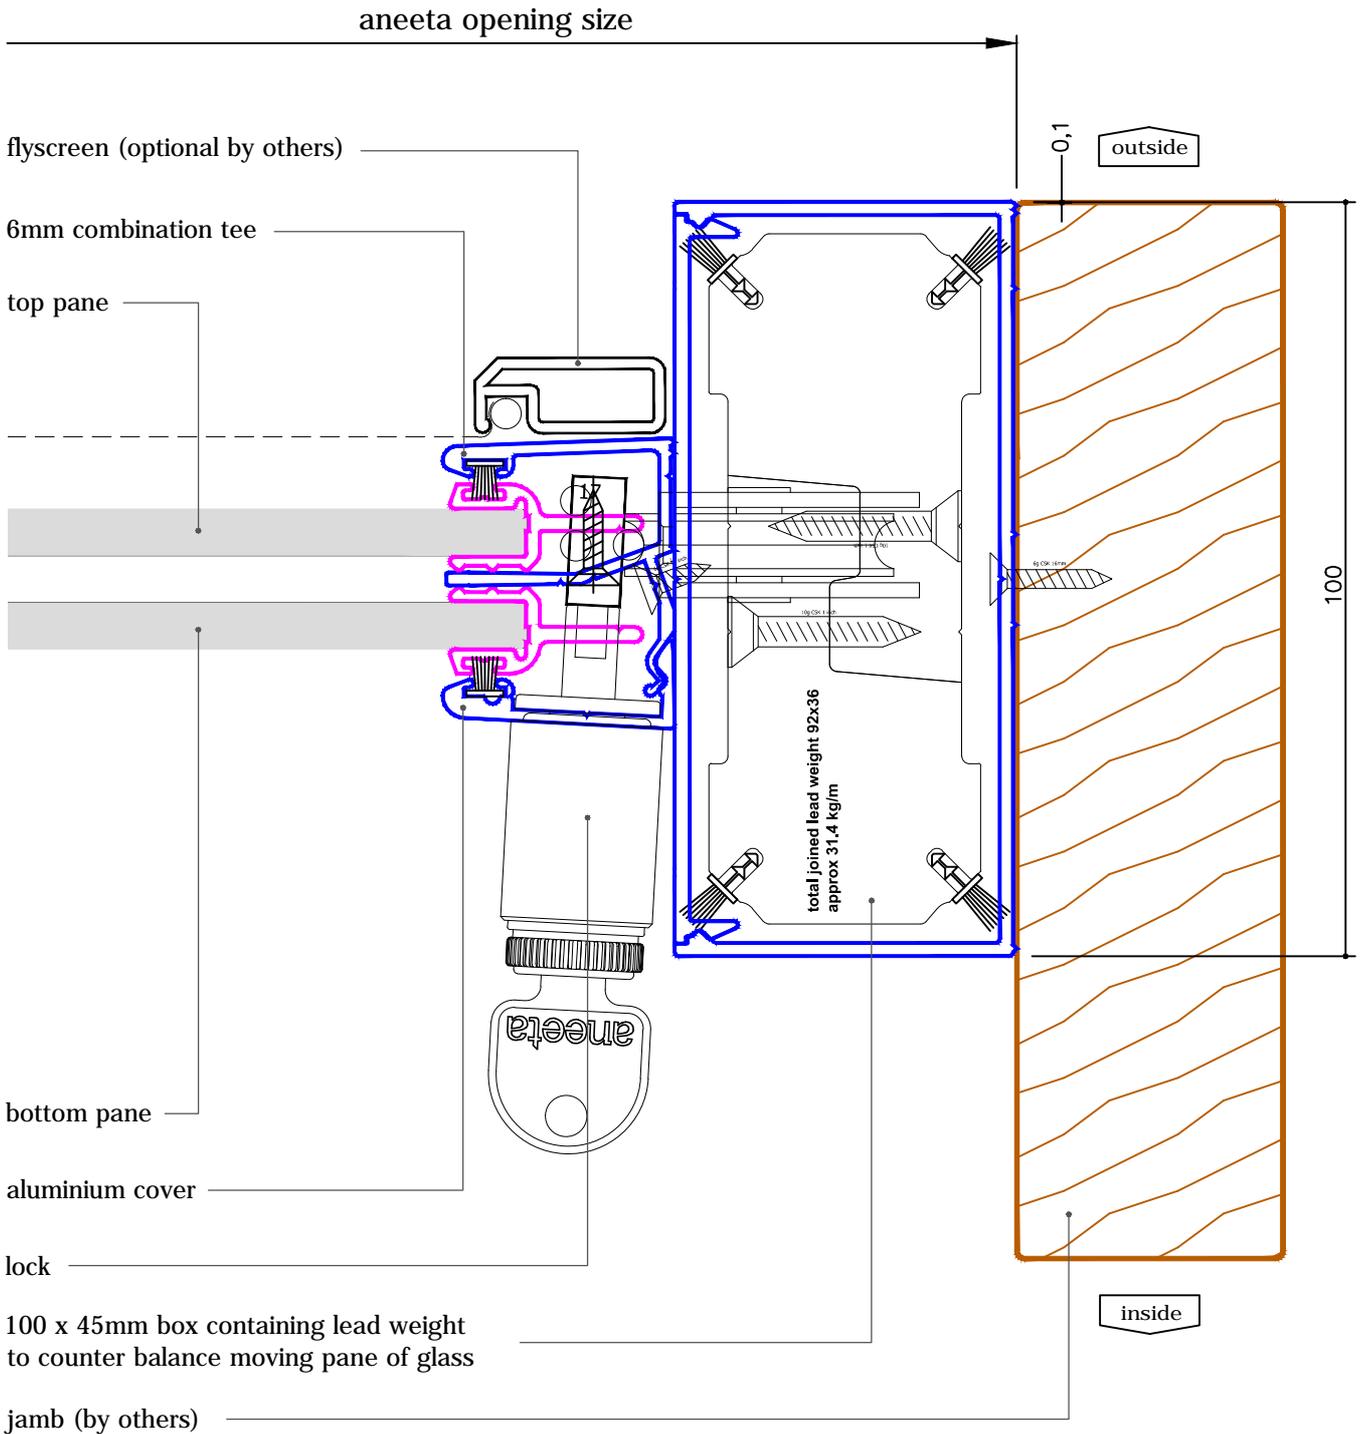

2 pane servery 6mm sashless double hung in timber frames (bottom pane fixed - extra large box) with aluminium covers vertical section A-A

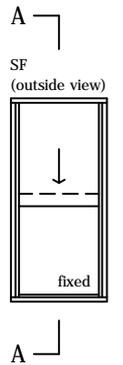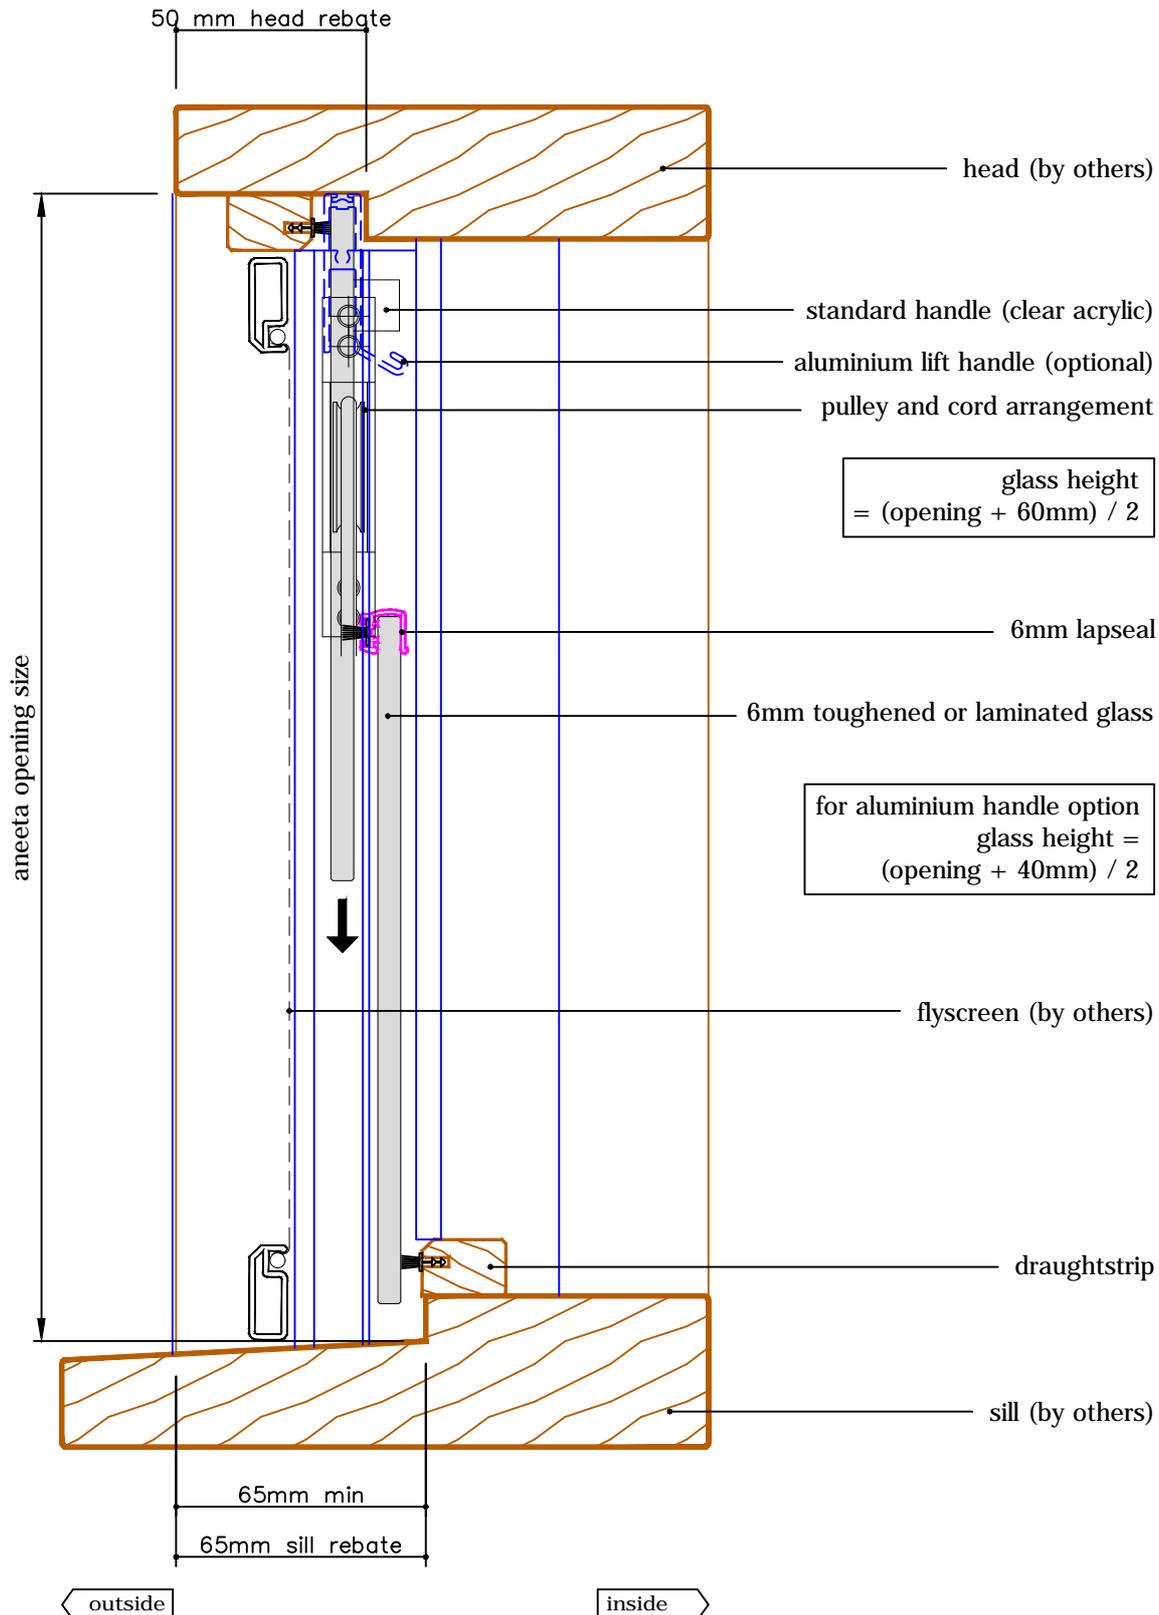

2 pane seryery 6mm sashless double hung in aluminium frames (bottom pane fixed - extra large box) with aluminium covers horizontal section B-B

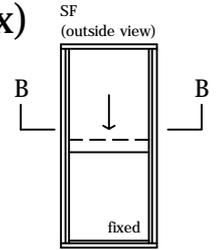

glass width = opening - 192mm

