
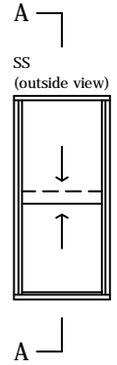


2 pane 6mm sashless double hung in timber frames



with timber covers
 vertical section A-A

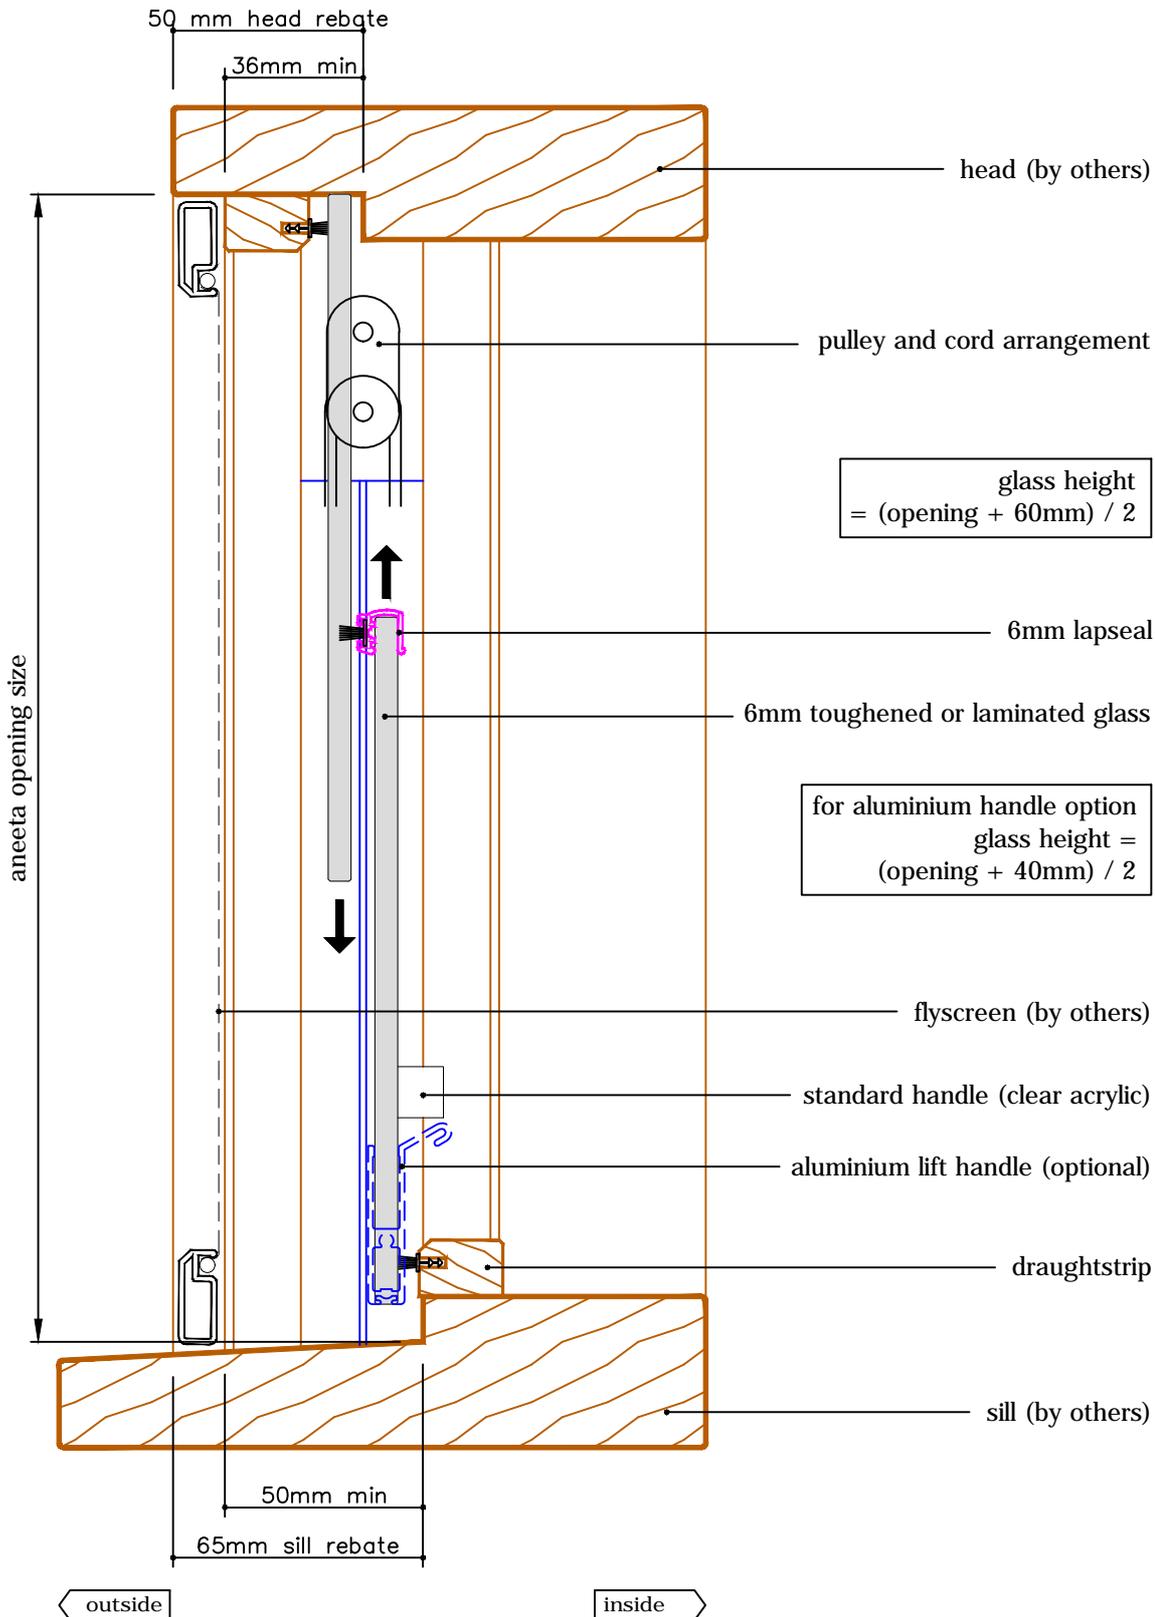

2 pane 6mm sashless double hung in timber frames



with timber covers
horizontal section B-B

glass width = opening - 40mm

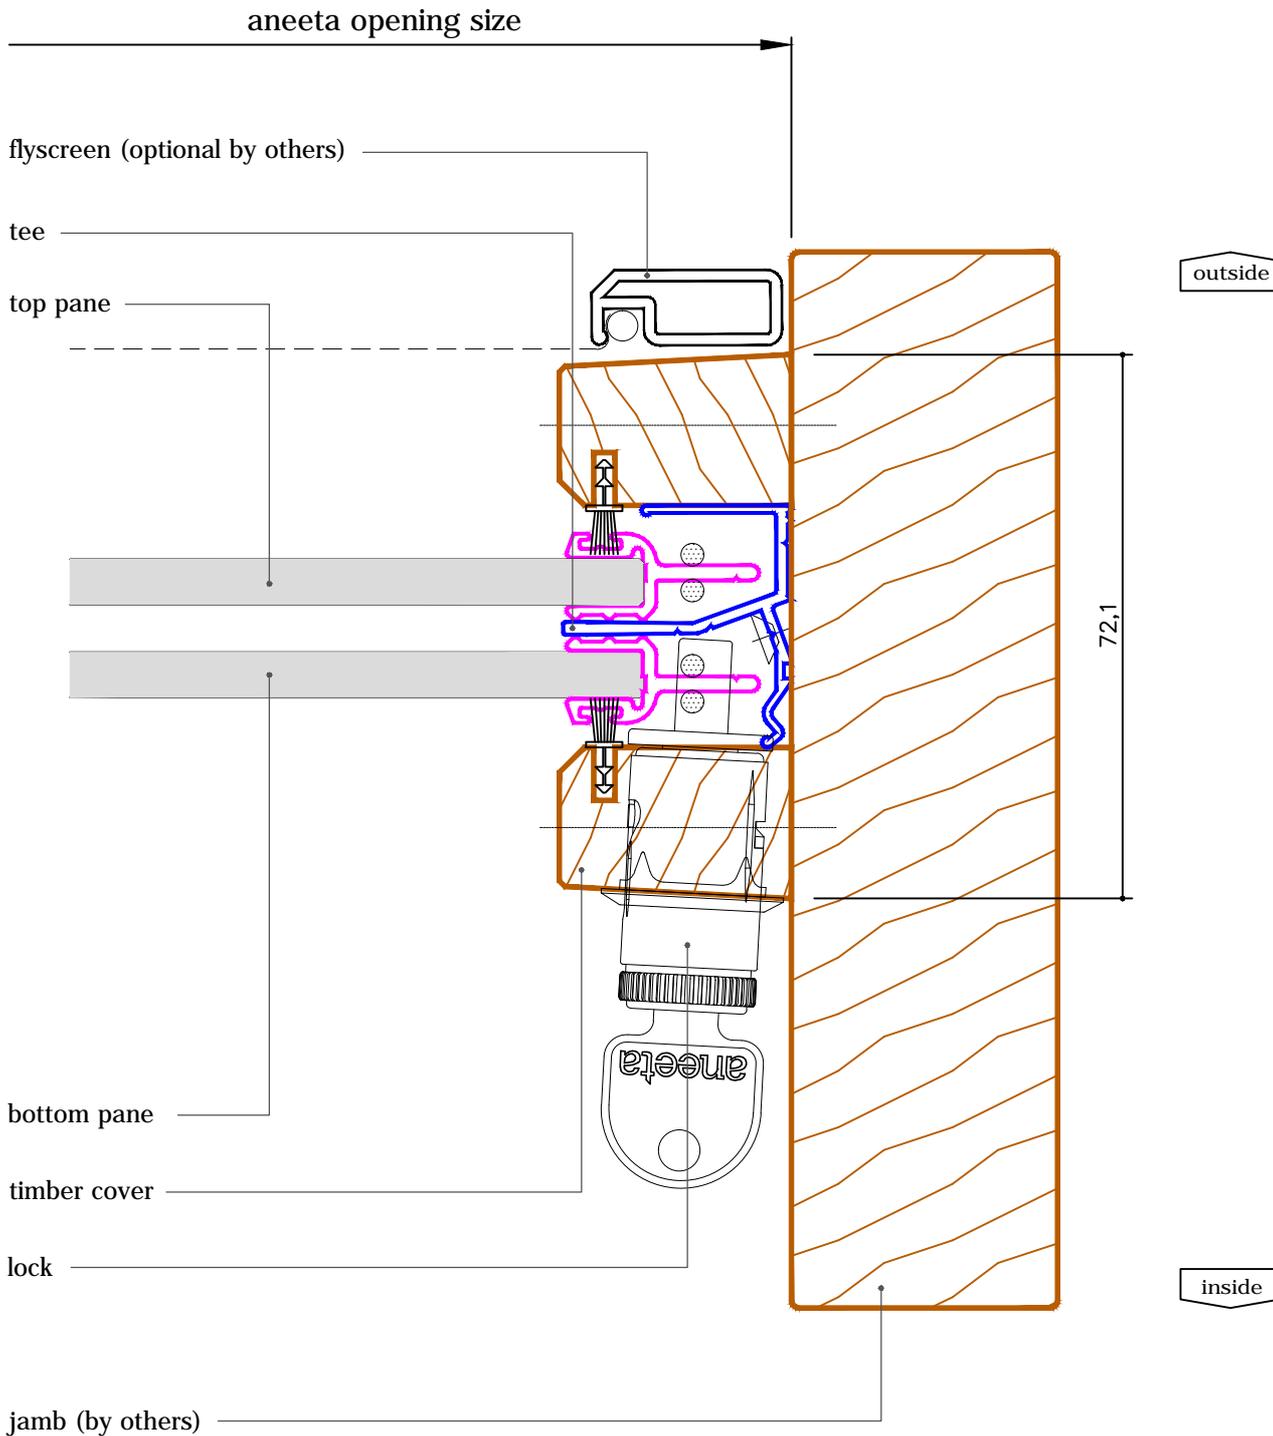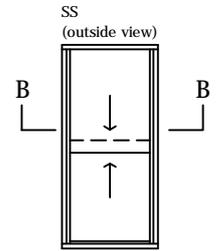

2 pane 6mm sashless double hung in timber frames



with aluminium covers outside, timber covers inside
 vertical section A-A

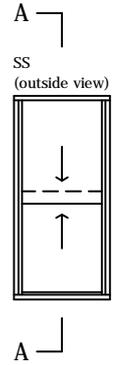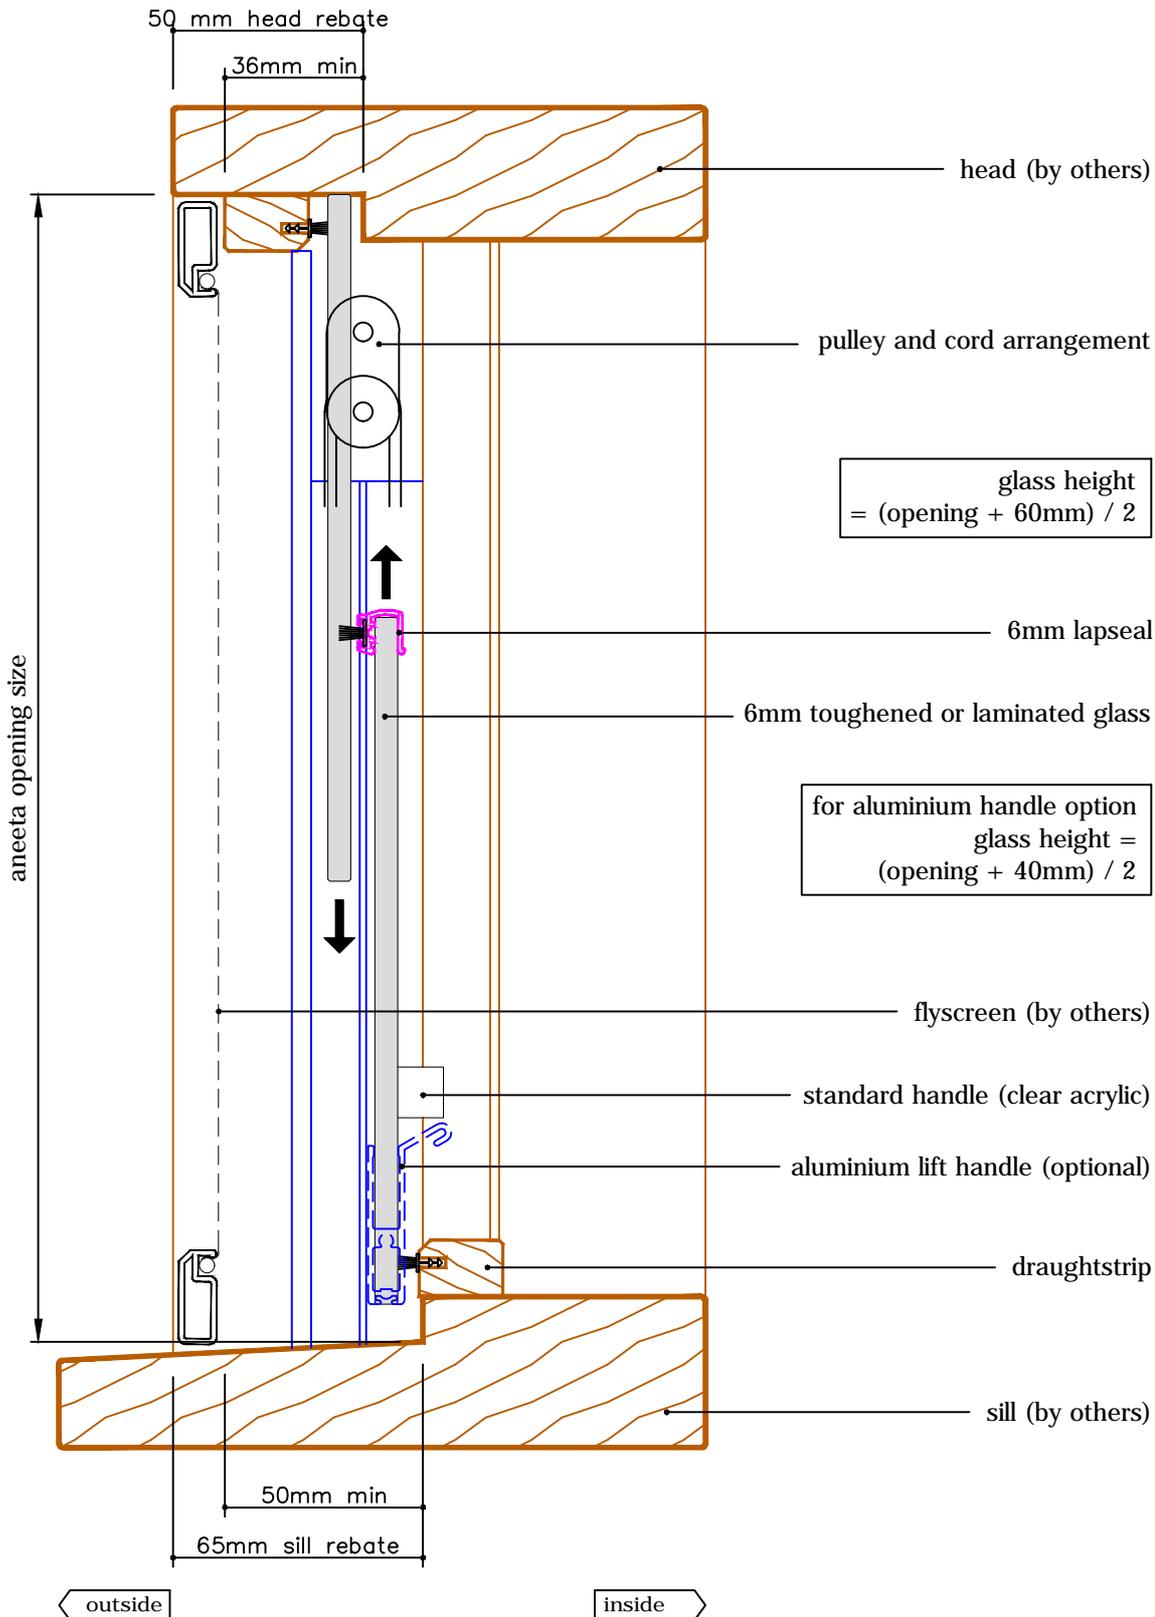

2 pane 6mm sashless double hung in timber frames



with aluminium covers outside, timber covers inside
horizontal section B-B

glass width = opening - 40mm

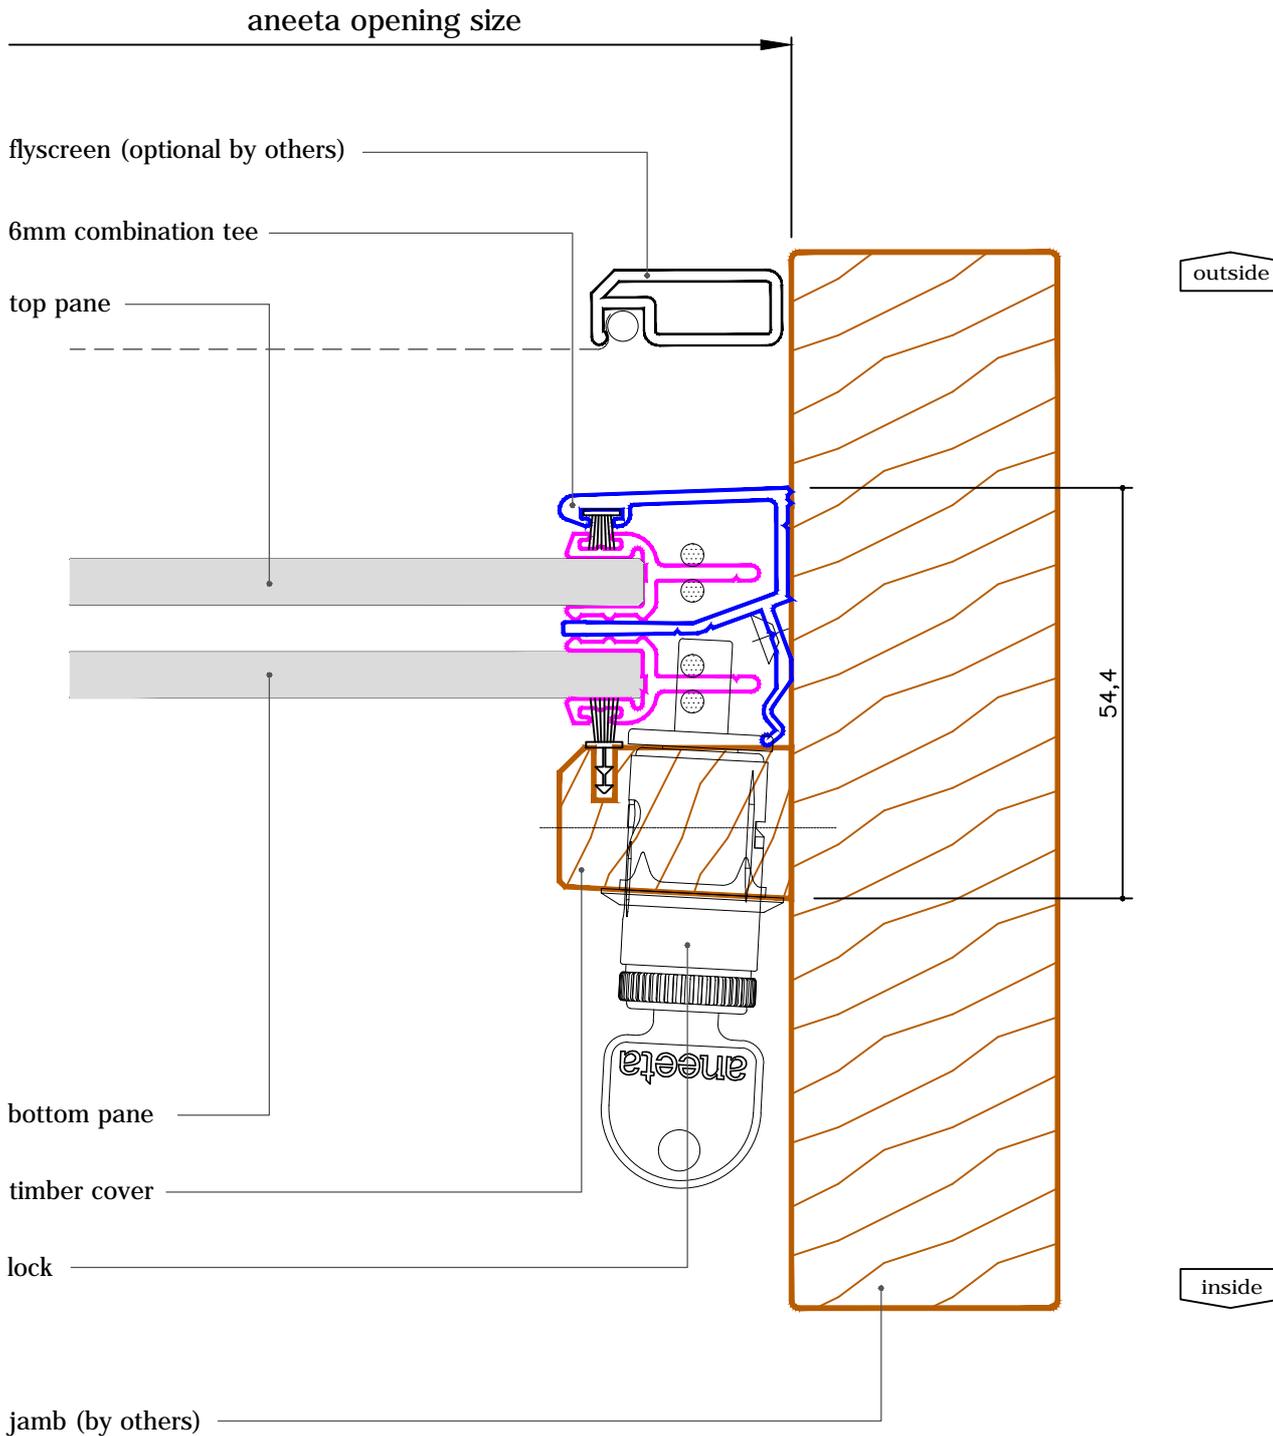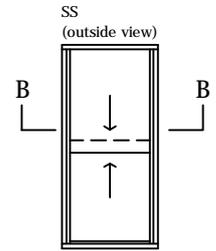

2 pane 6mm sashless double hung in timber frames

with aluminium covers
 vertical section A-A

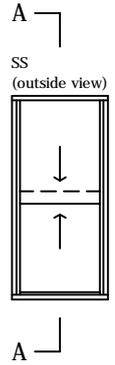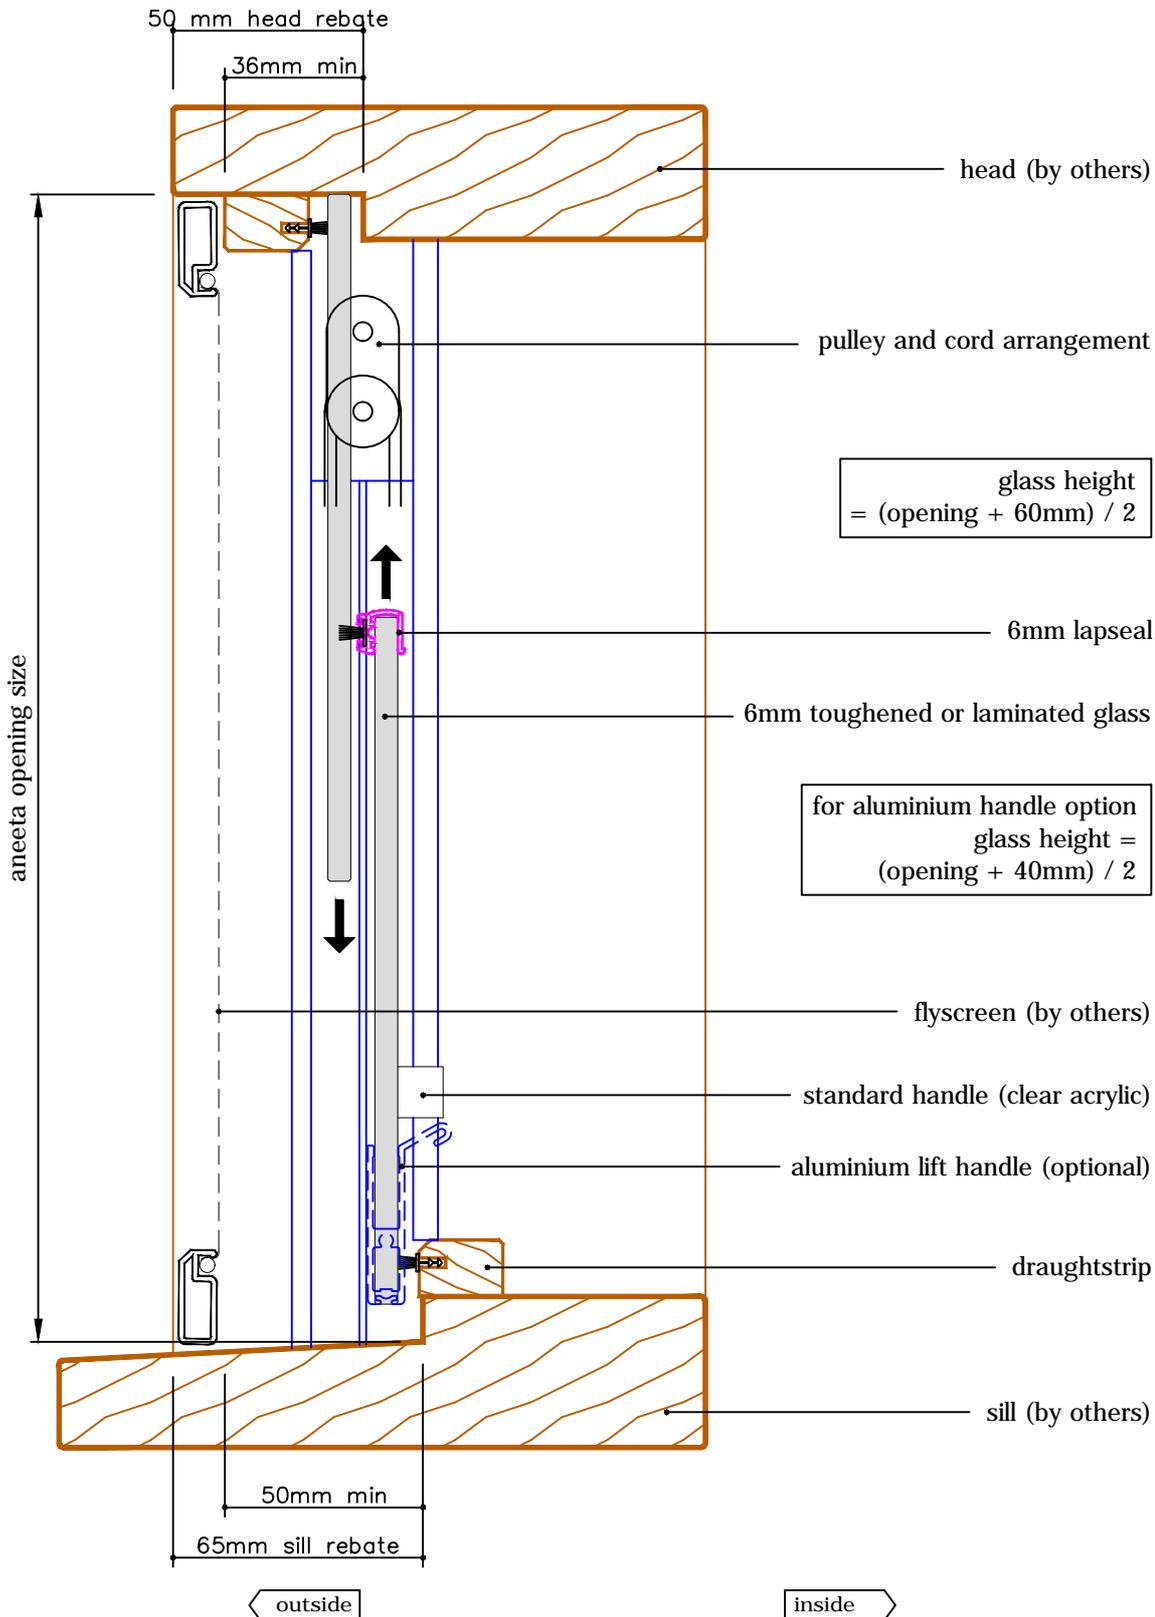

2 pane 6mm sashless double hung in timber frames

with aluminium covers
horizontal section B-B

glass width = opening - 40mm

