



3 pane servery 6-10mm sashless double hung in timber frames (middle pane moving - medium box)


with aluminium covers
vertical section A-A

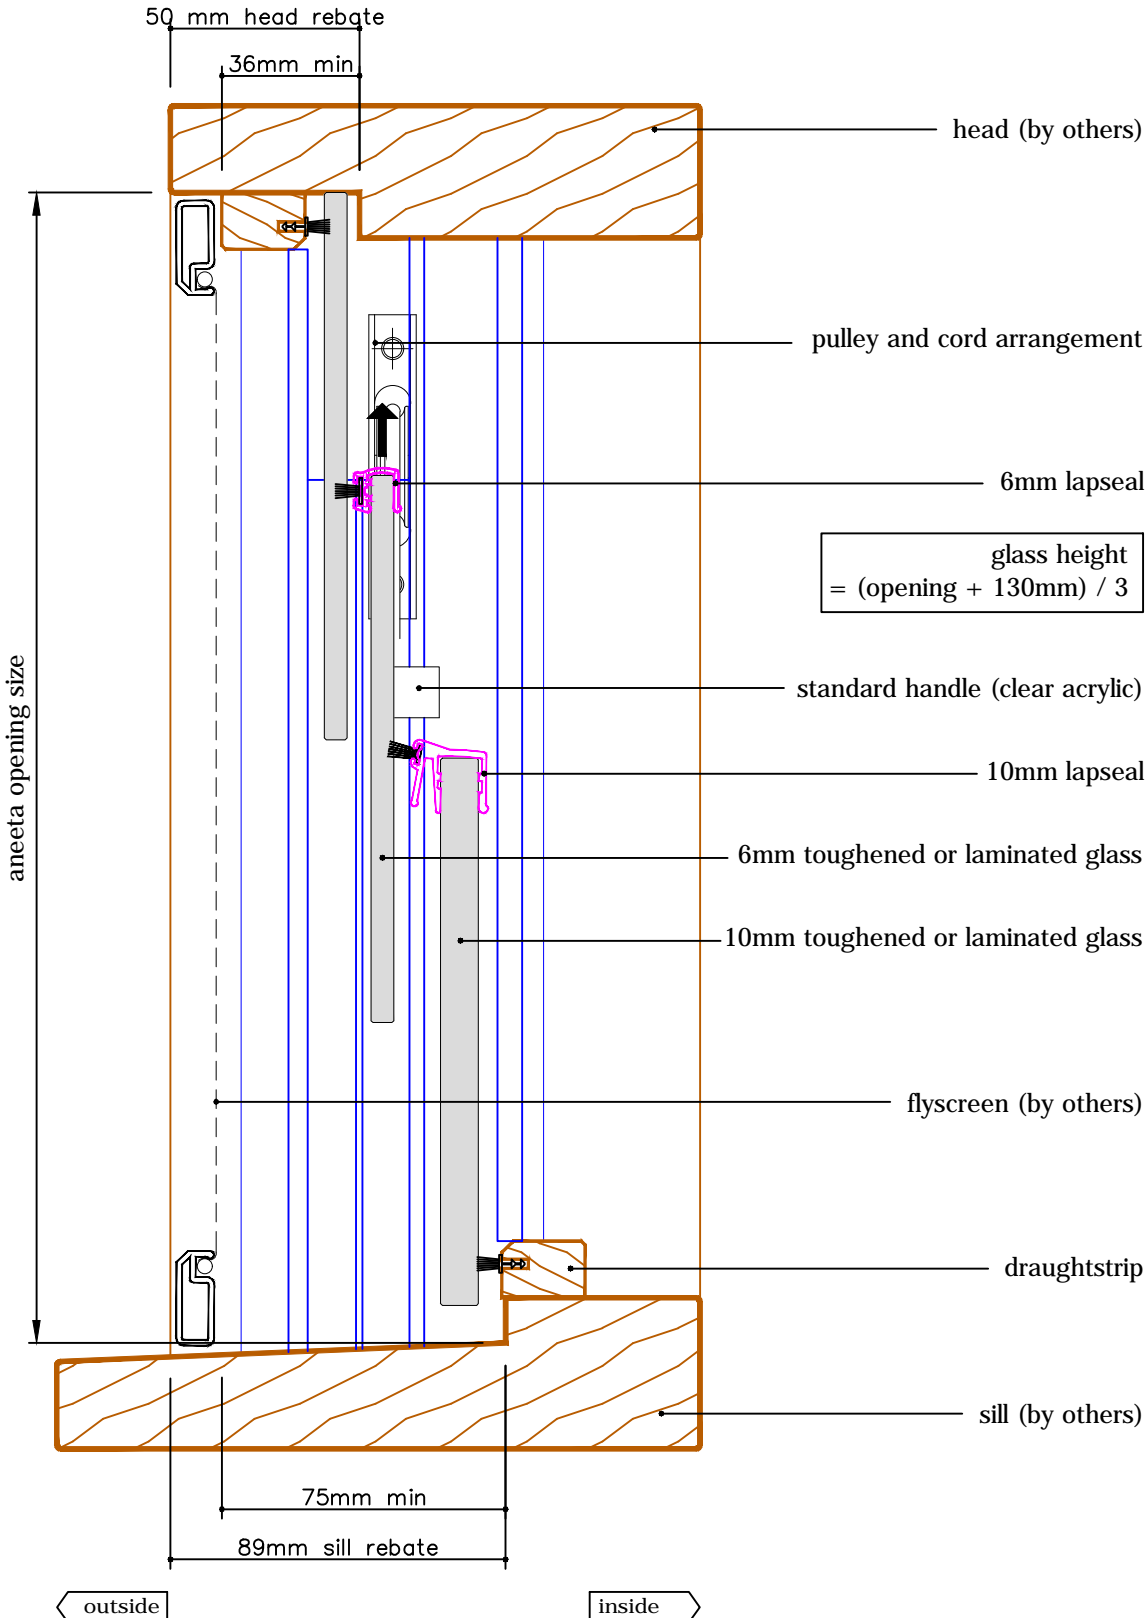

A
FSuF
(outside view)

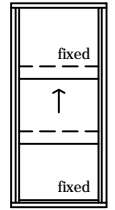



A
FSdF
Alternative Option

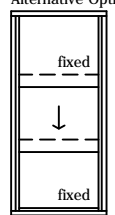

3 pane serverly 6-10mm sashless double hung in timber frames (middle pane moving - medium box)


with aluminium covers
 horizontal section B-B

glass width = opening - 110mm

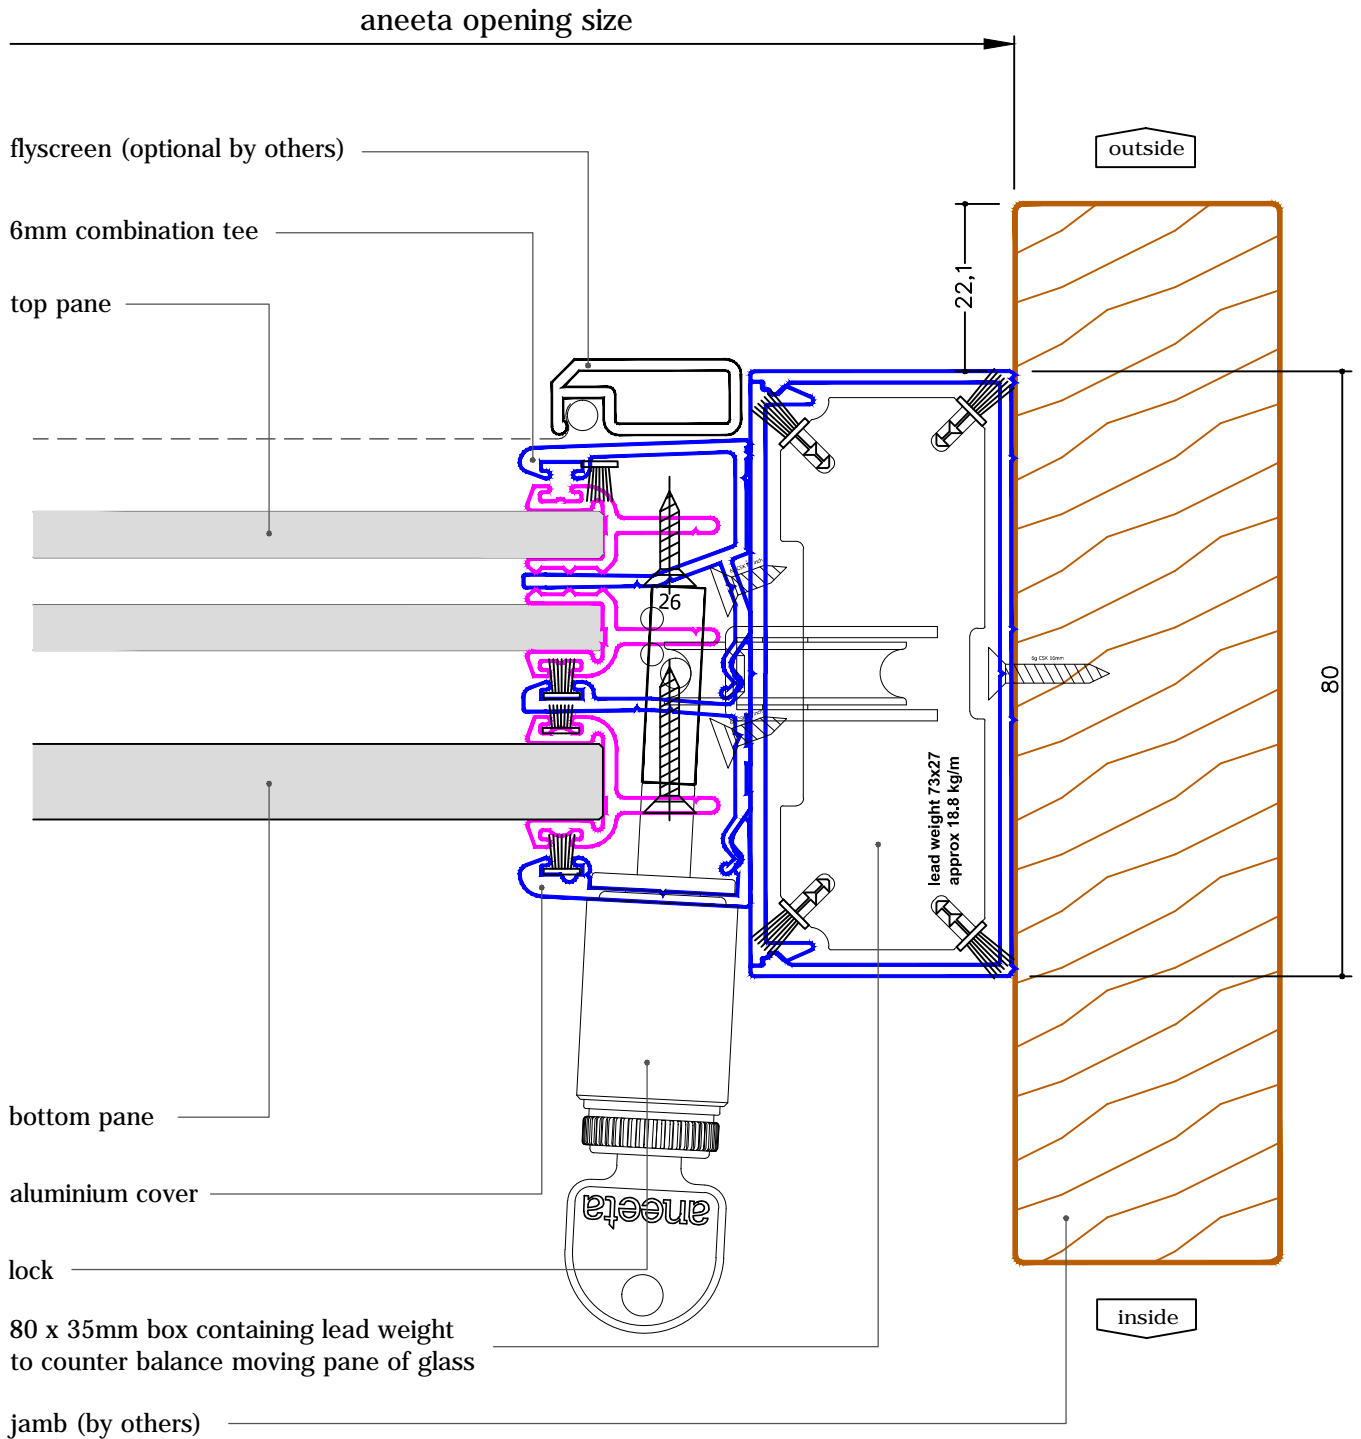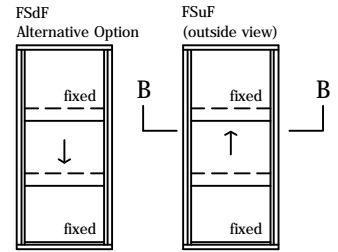


3 pane servery 6-10mm sashless double hung in timber frames (middle pane moving - large box)


with aluminium covers
vertical section A-A

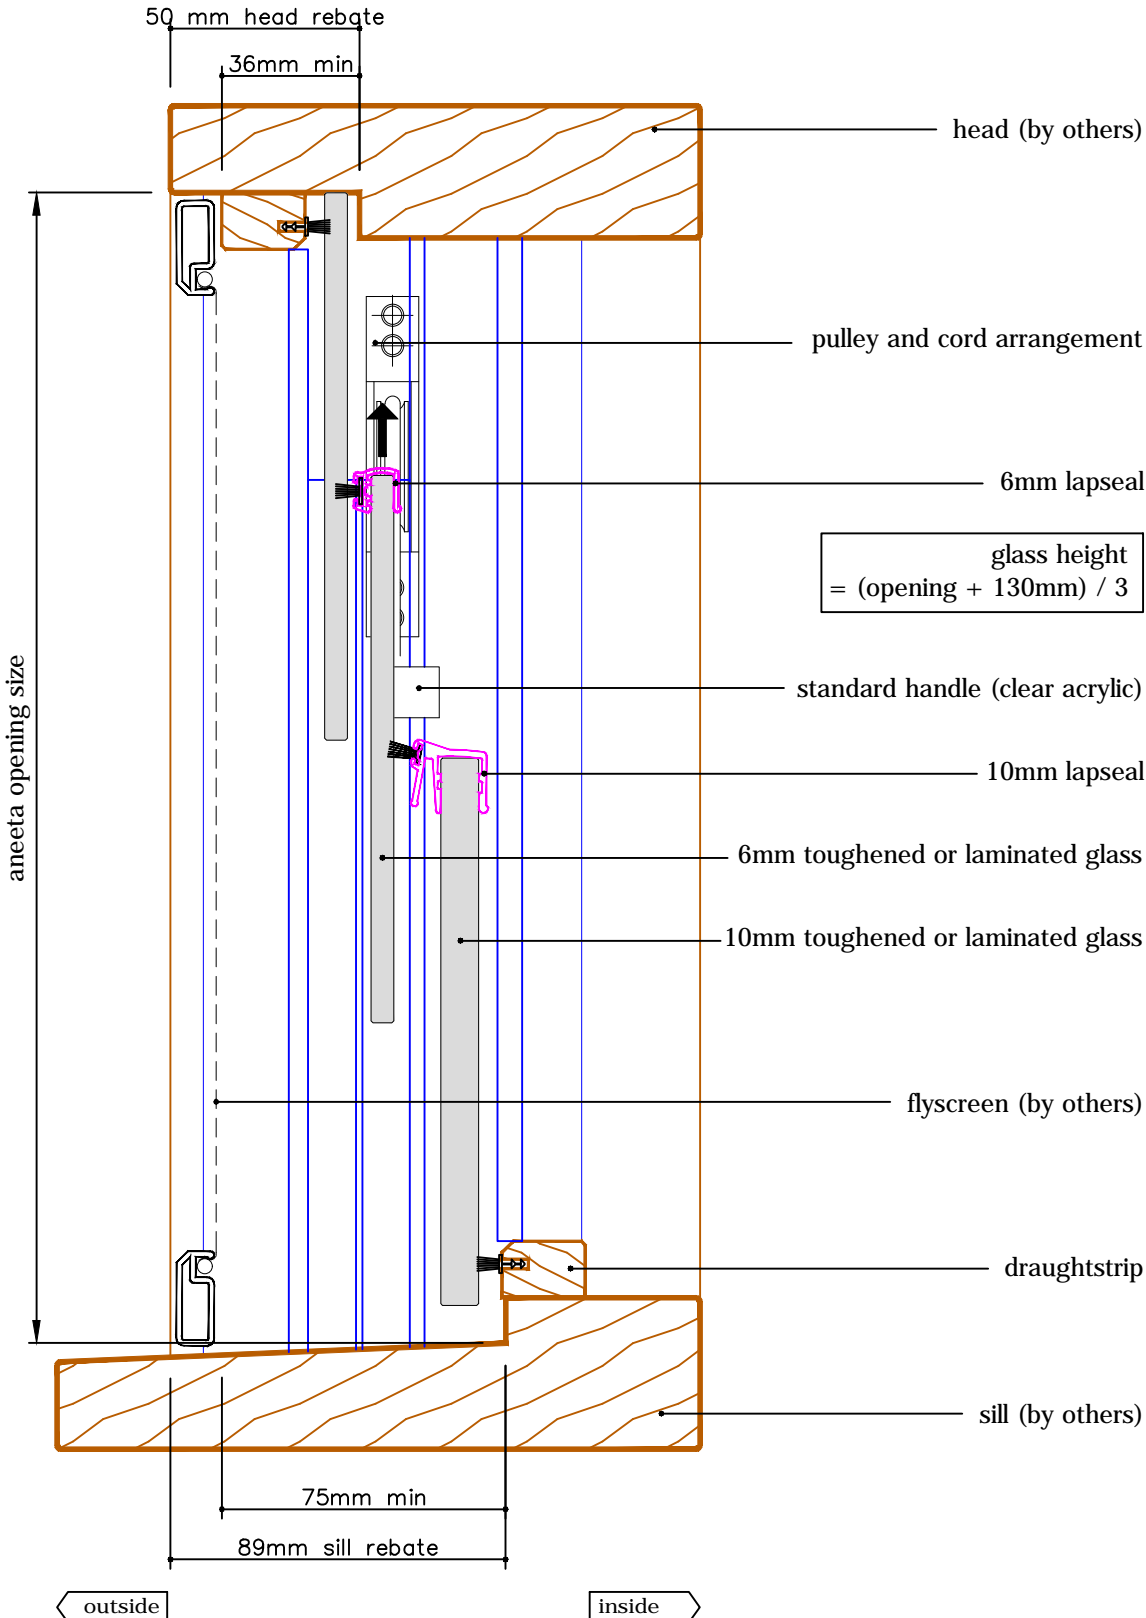

A
FSuF
(outside view)

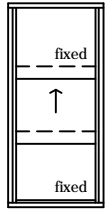



A
FSdF
Alternative Option

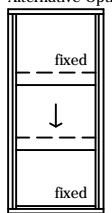

3 pane serverly 6-10mm sashless double hung in timber frames (middle pane moving - large box)


with aluminium covers
 horizontal section B-B

glass width = opening - 130mm

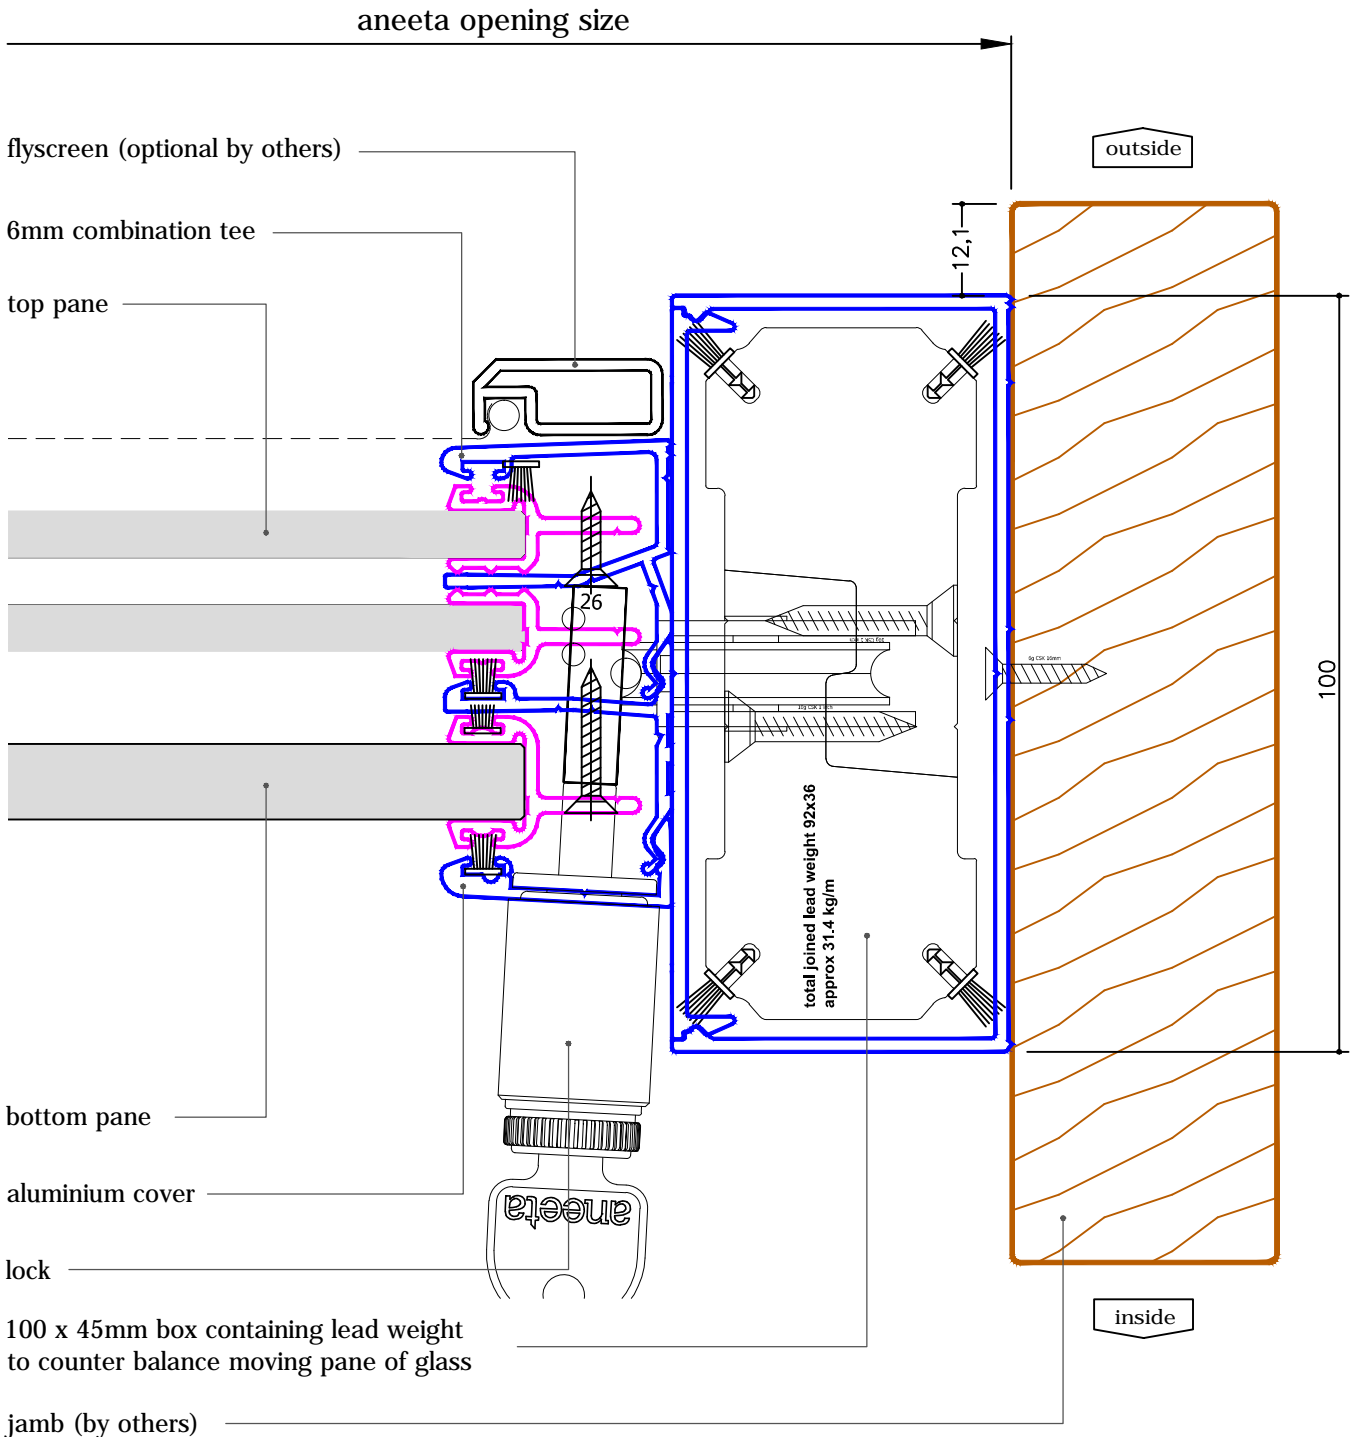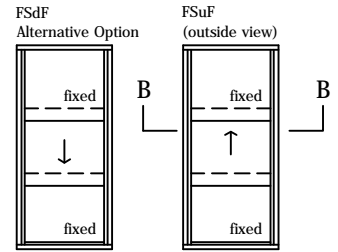


3 pane serverly 6-10mm sashless double hung in timber frames (middle pane moving - extra large box)


with aluminium covers
vertical section A-A

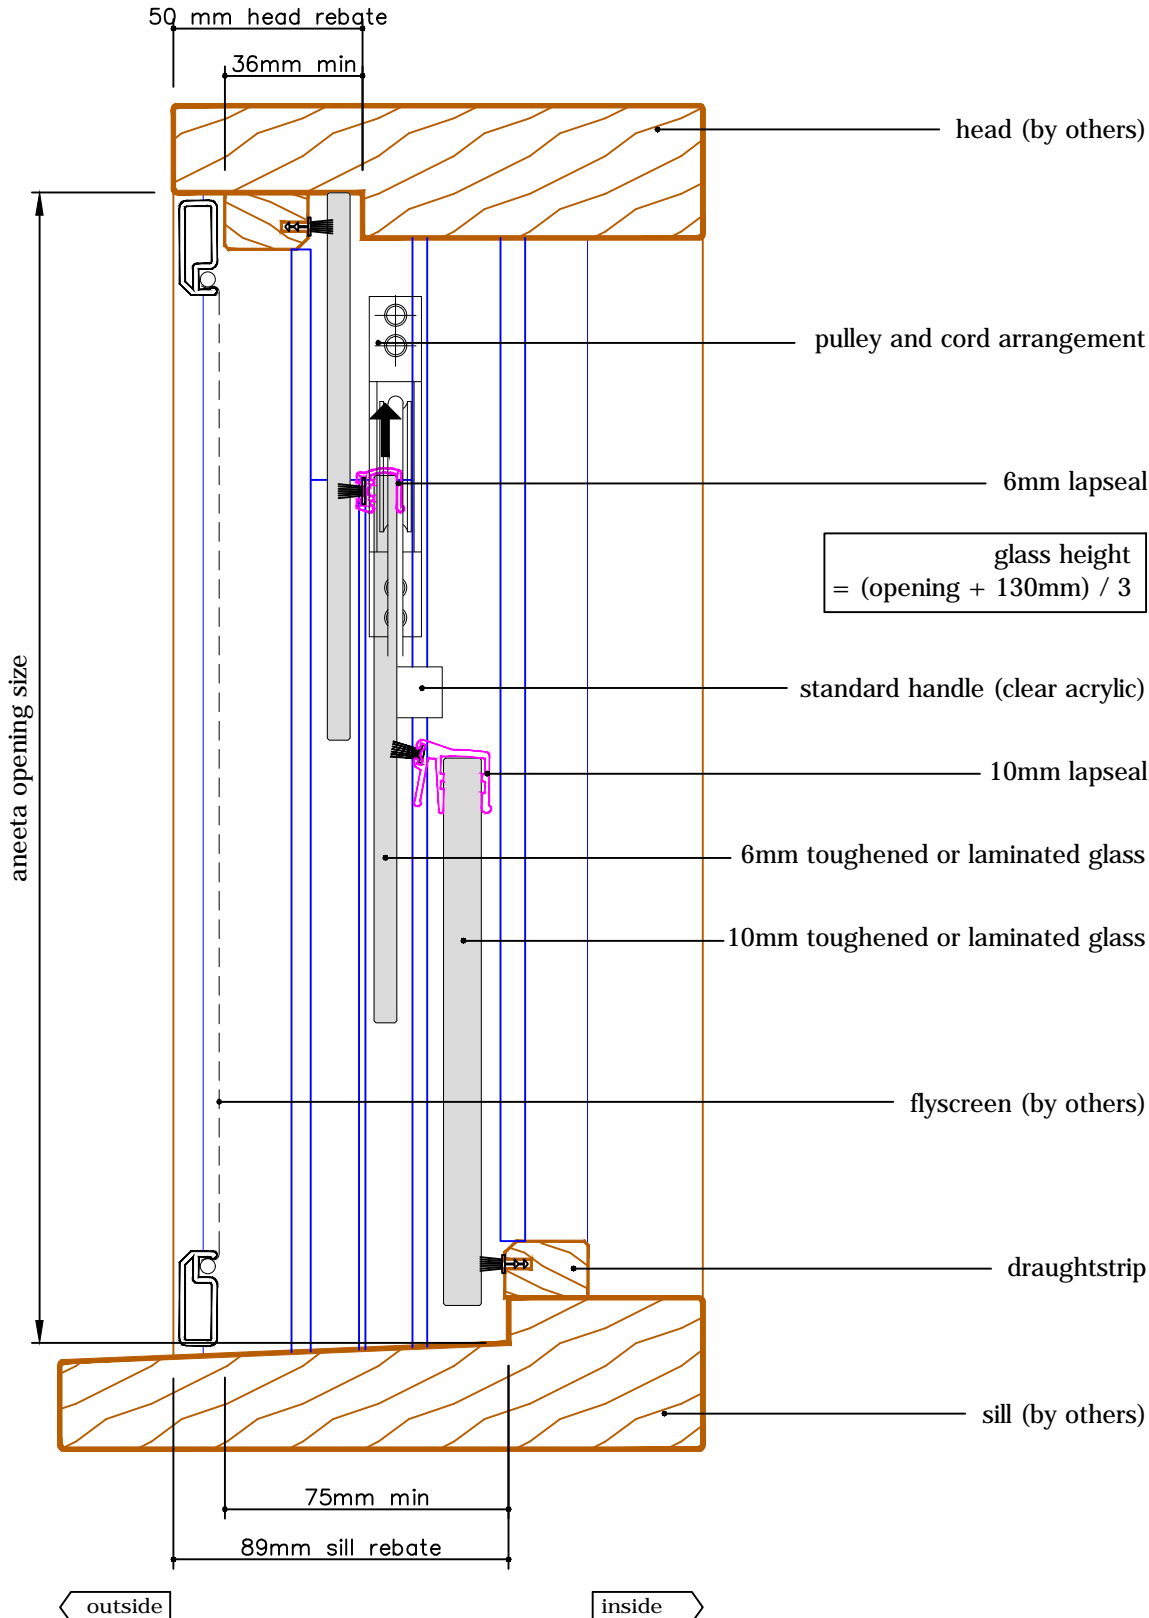

A
FSuF
(outside view)

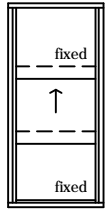

A
FSdF
Alternative Option

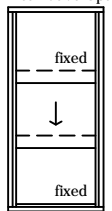

3 pane serverly 6-10mm sashless double hung in timber frames (middle pane moving - extra large box)

with aluminium covers
horizontal section B-B

glass width = opening - 192mm

