



4 pane 10mm sashless double hung in timber frames


with aluminium covers outside, timber covers inside
vertical section A-A

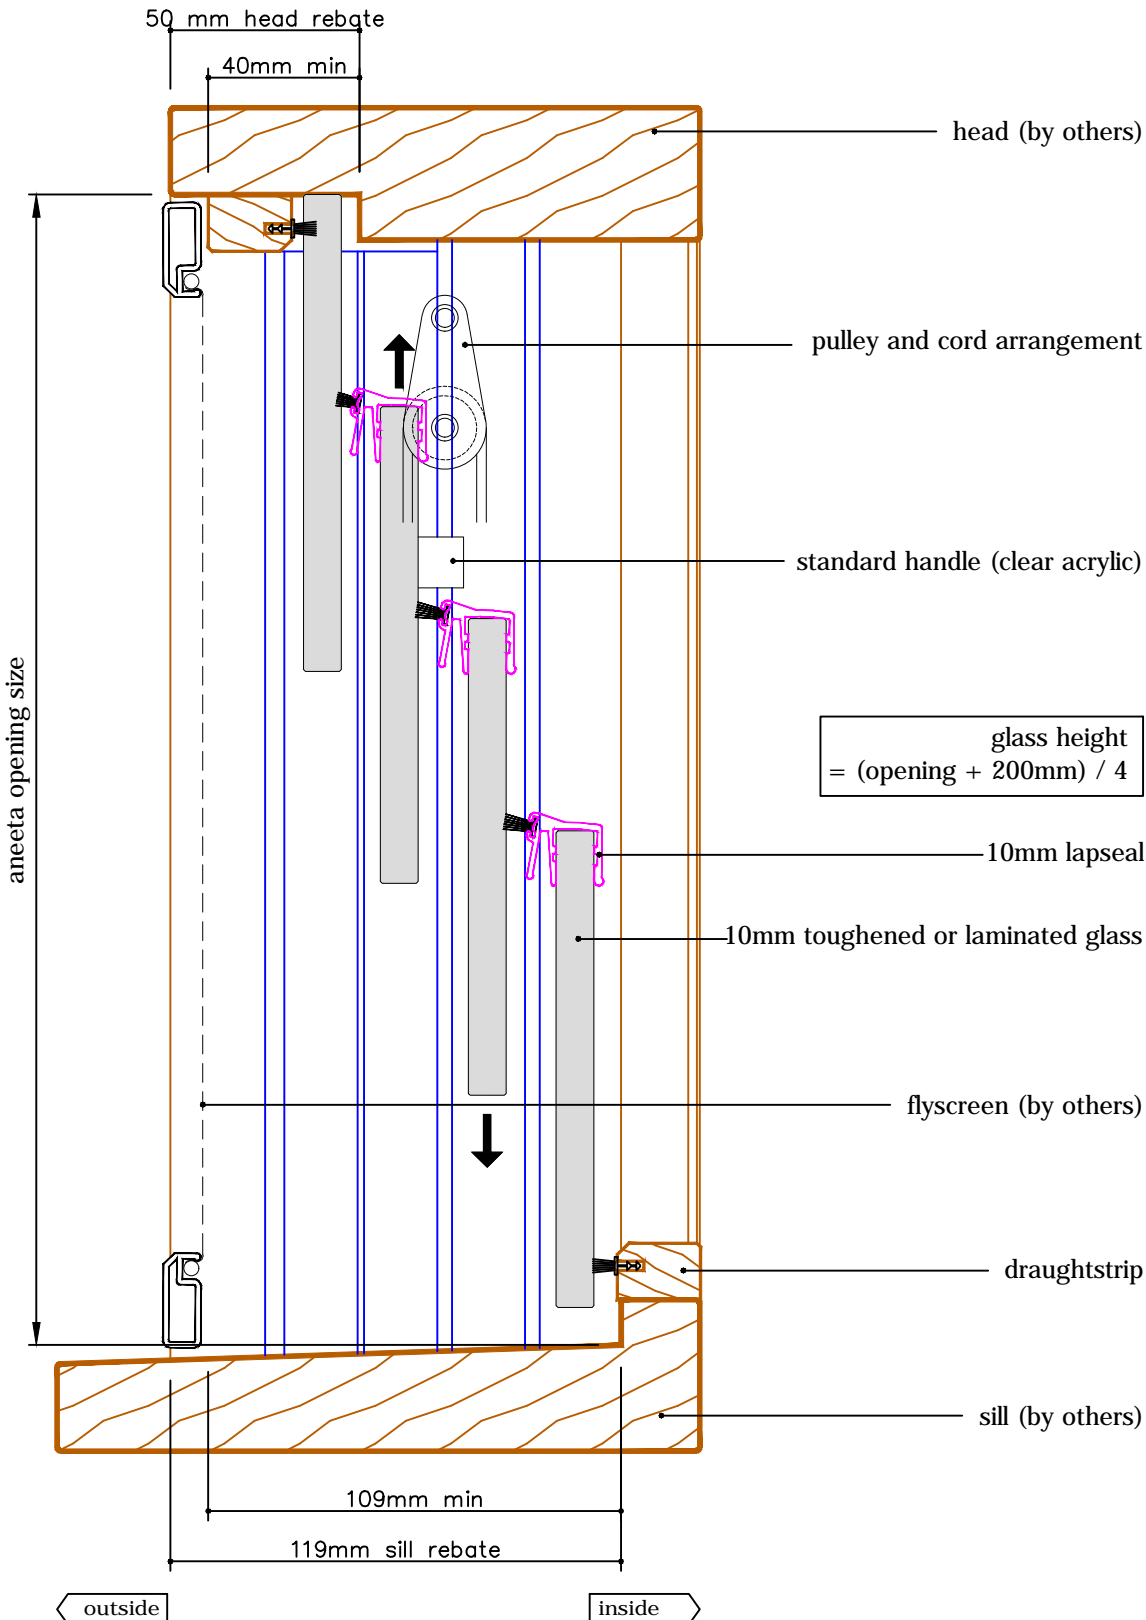


A
FSuSdF
(outside view)

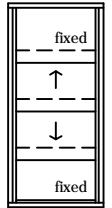


A
FSdSuF
Alternative Option

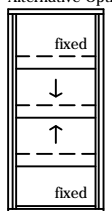


SFSF
Alternative Option

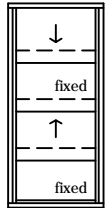

FSFS
Alternative Option

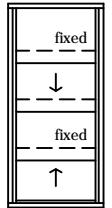



SFFS
Alternative Option

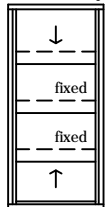

4 pane 10mm sashless double hung in timber frames


with aluminium covers outside, timber covers inside
horizontal section B-B

glass width = opening - 40mm

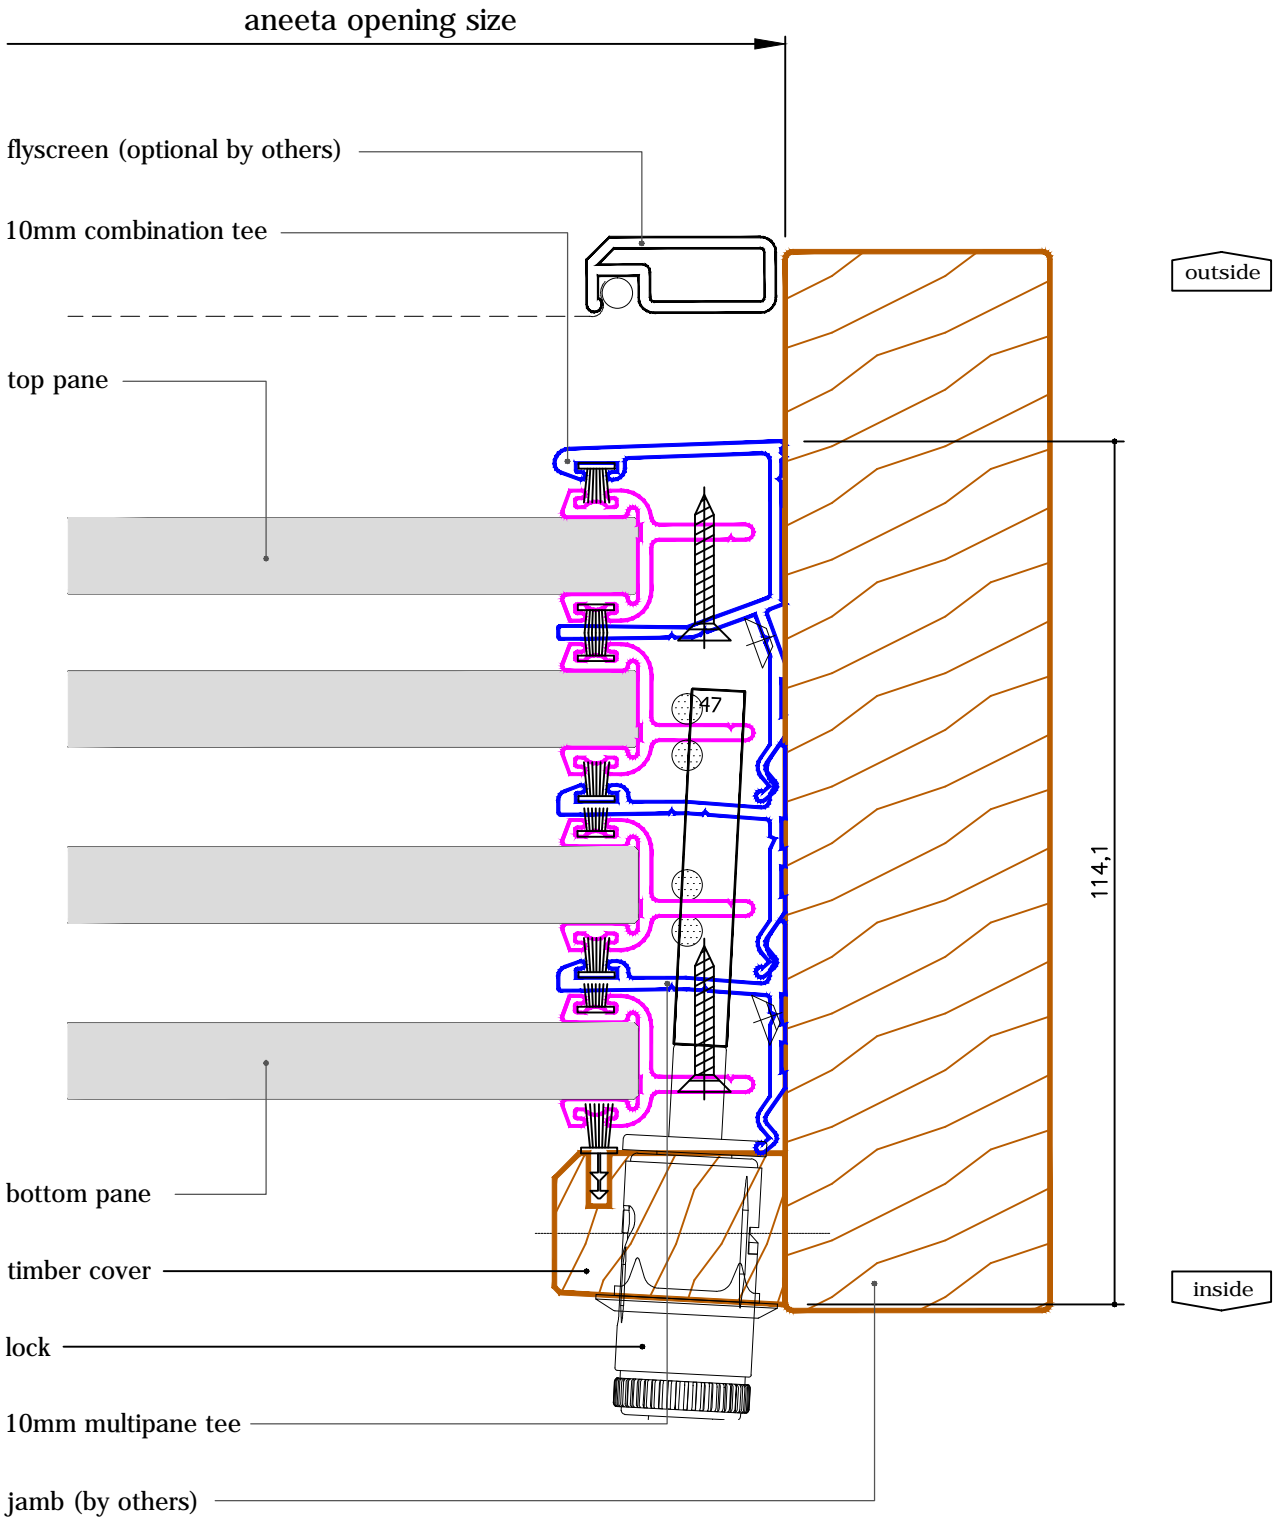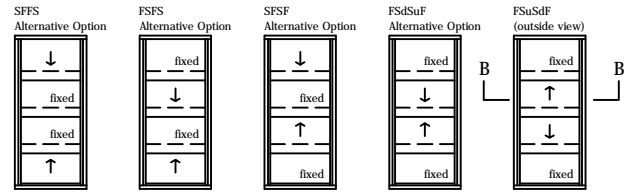


4 pane 10mm sashless double hung in timber frames


with aluminium covers
vertical section A-A

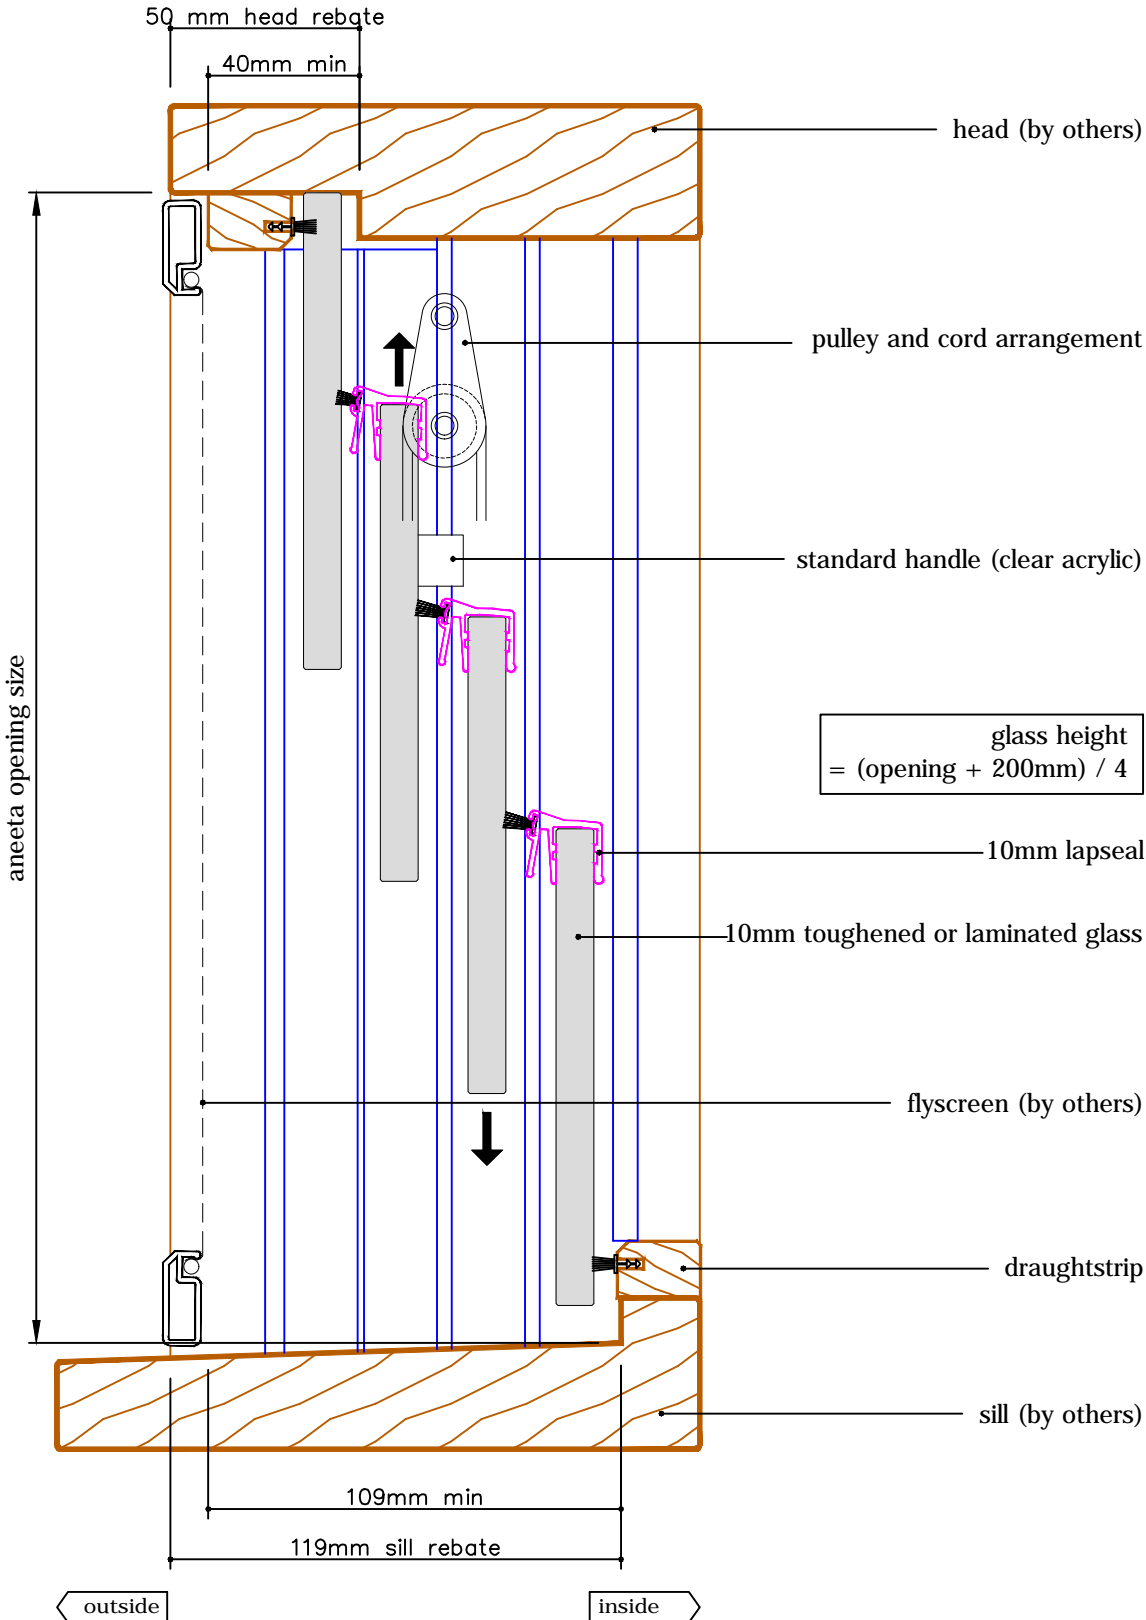


A
FSuSdF
(outside view)

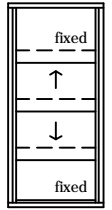


A
FSdSuF
Alternative Option

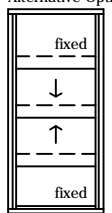


SFSF
Alternative Option

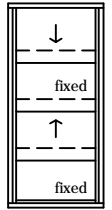

FSFS
Alternative Option

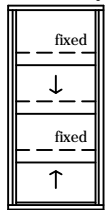



SFFS
Alternative Option

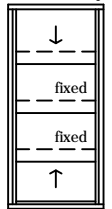

4 pane 10mm sashless double hung in timber frames


with aluminium covers
 horizontal section B-B

glass width = opening - 40mm

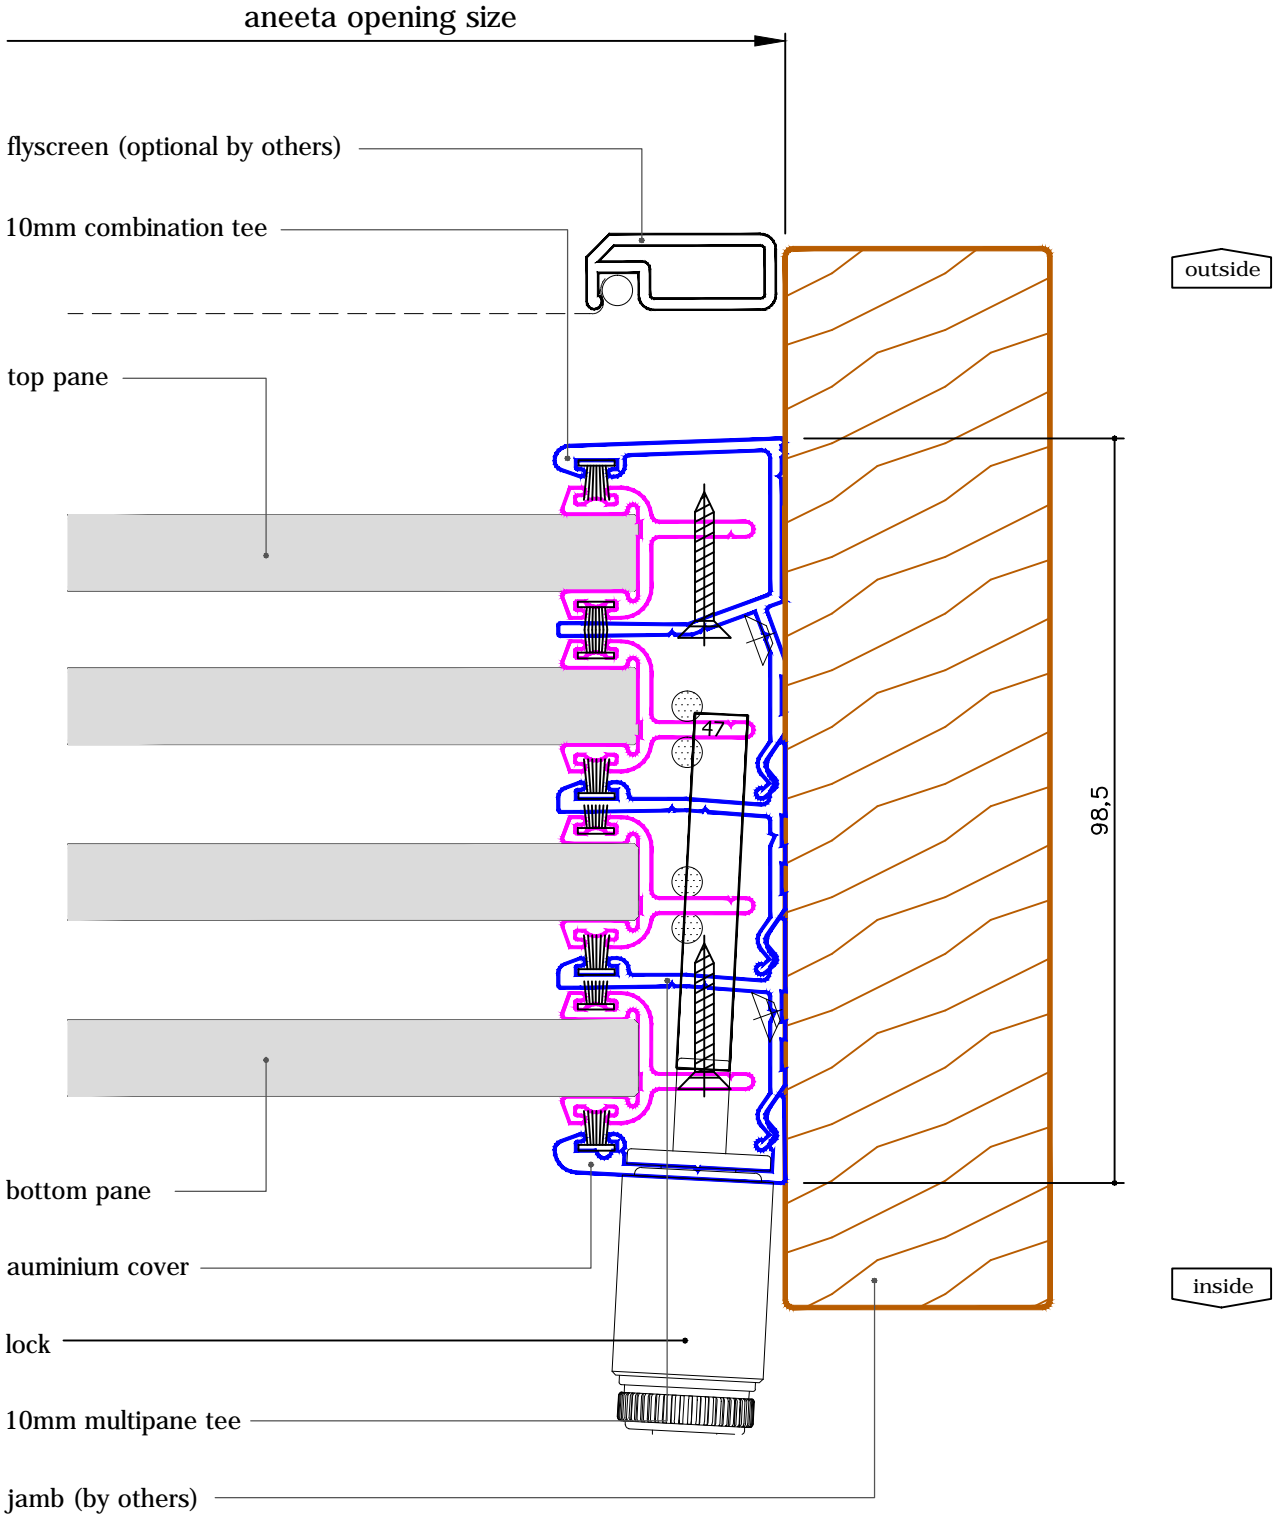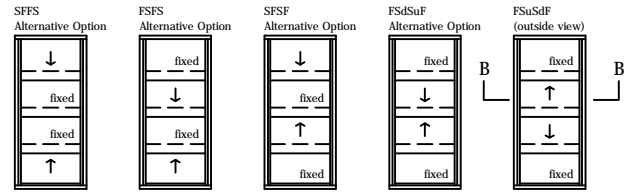


4 pane 10mm sashless double hung in timber frames


with timber covers
vertical section A-A

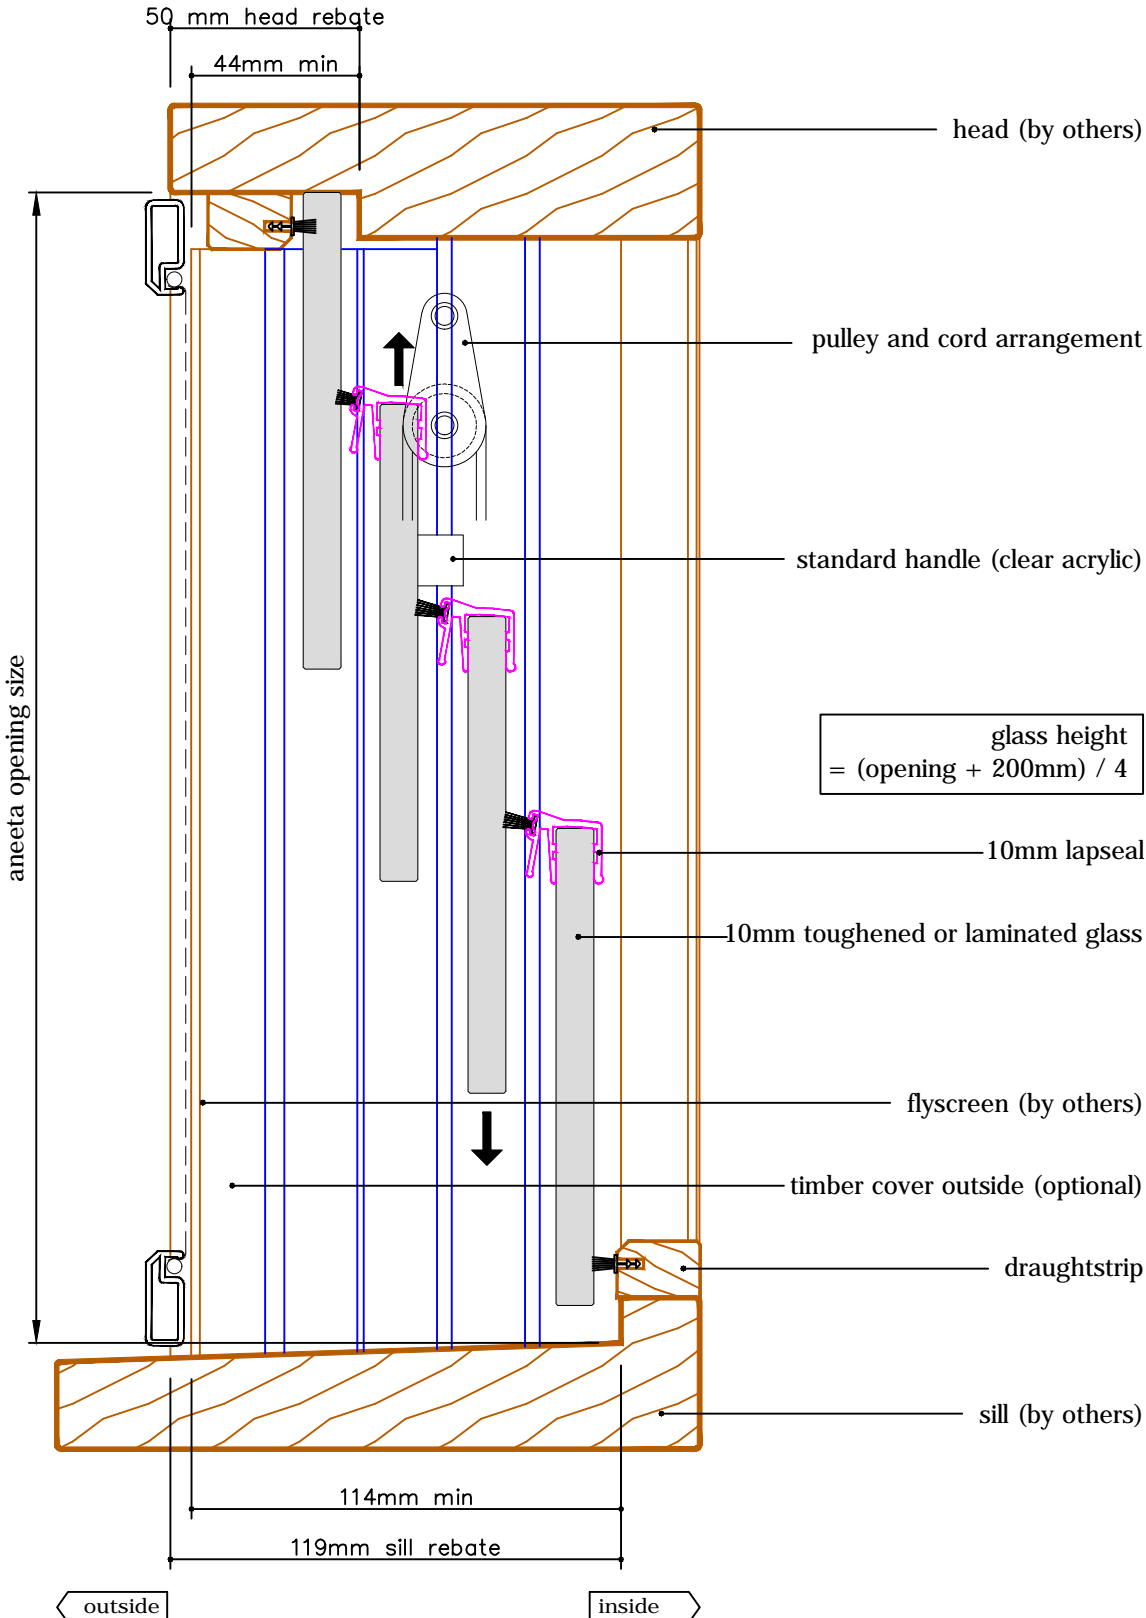


A
FSuSdF
(outside view)

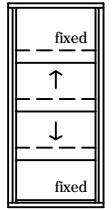


A
FSdSuF
Alternative Option

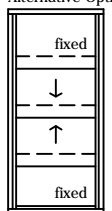


SFSF
Alternative Option

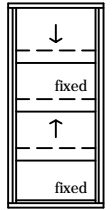

SFSS
Alternative Option

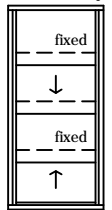

SFSS
Alternative Option

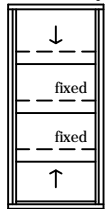

4 pane 10mm sashless double hung in timber frames

with timber covers
 horizontal section B-B

glass width = opening - 40mm

