
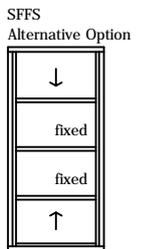
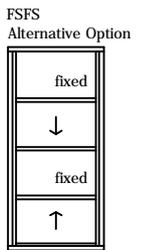
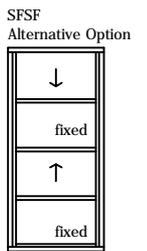
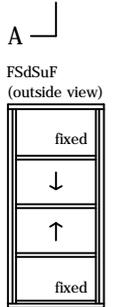
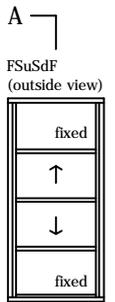


4 pane 16mm double hung in timber frames (double glazed - Interlocking model)



with aluminium covers outside, timber covers inside
 vertical section A-A

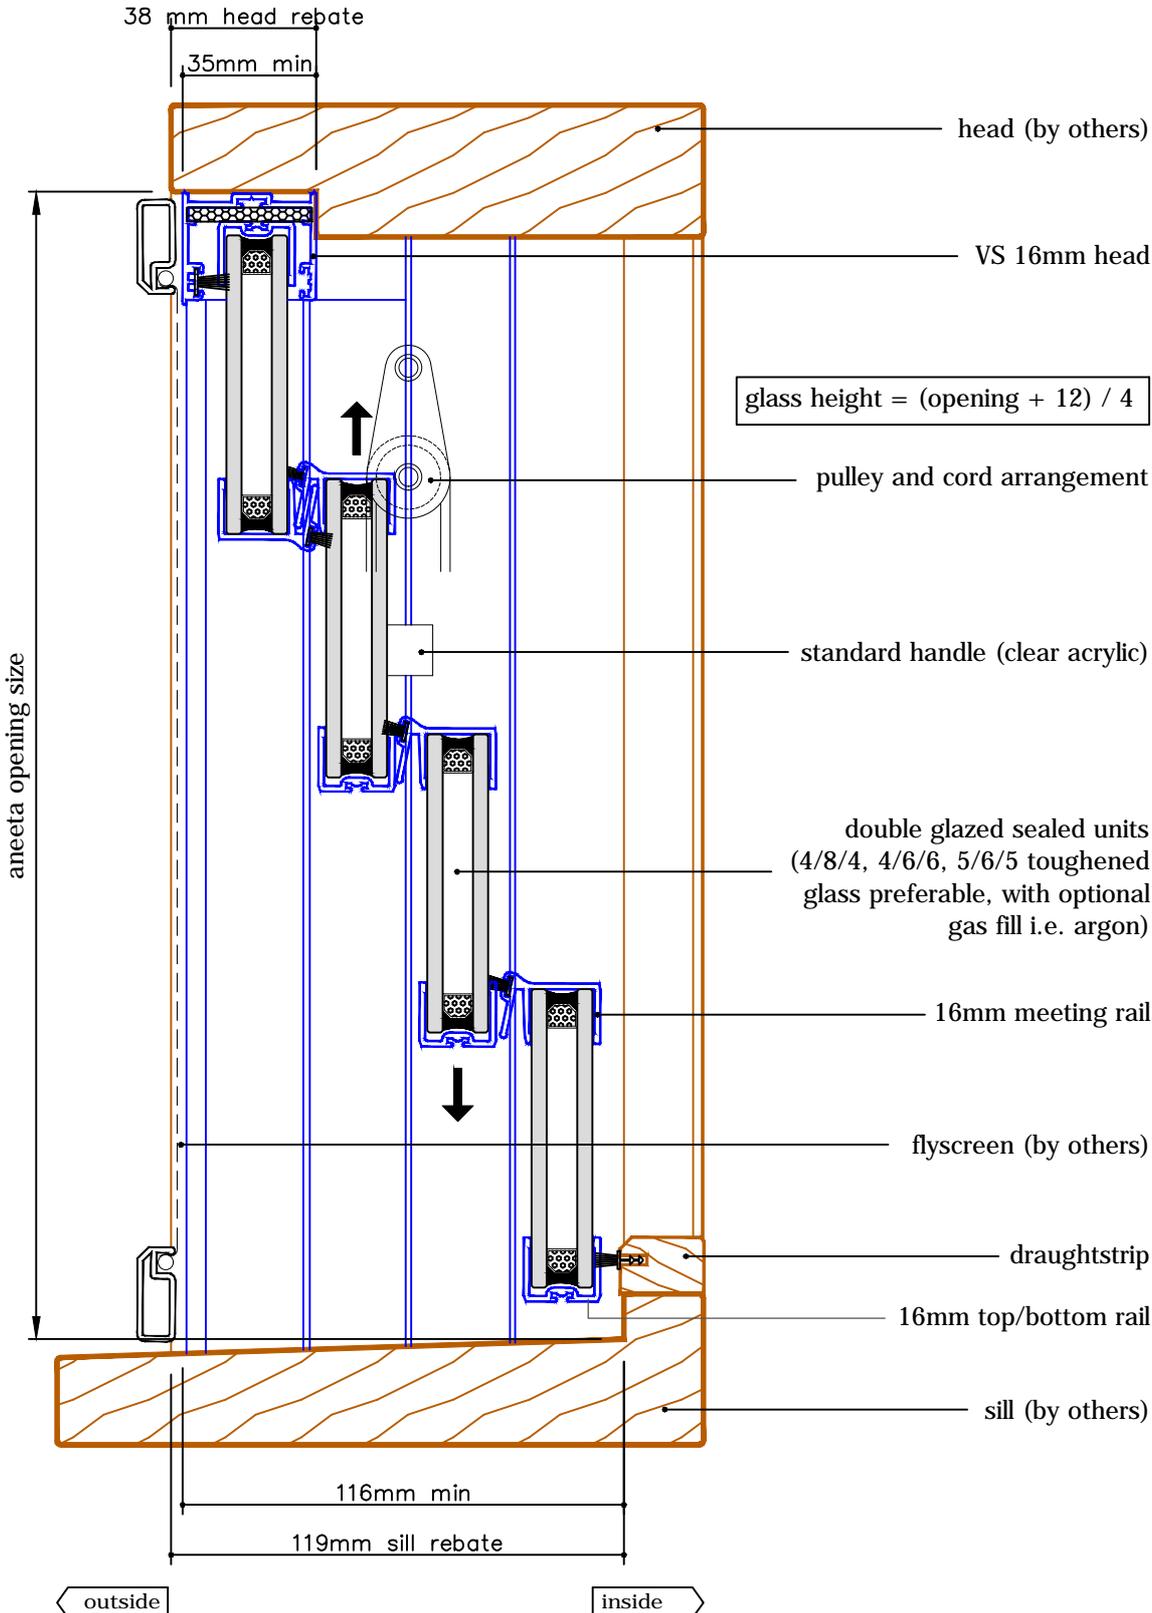

4 pane 16mm double hung in timber frames (double glazed - Interlocking model)


with aluminium covers outside, timber covers inside
horizontal section B-B

glass width = opening - 40mm

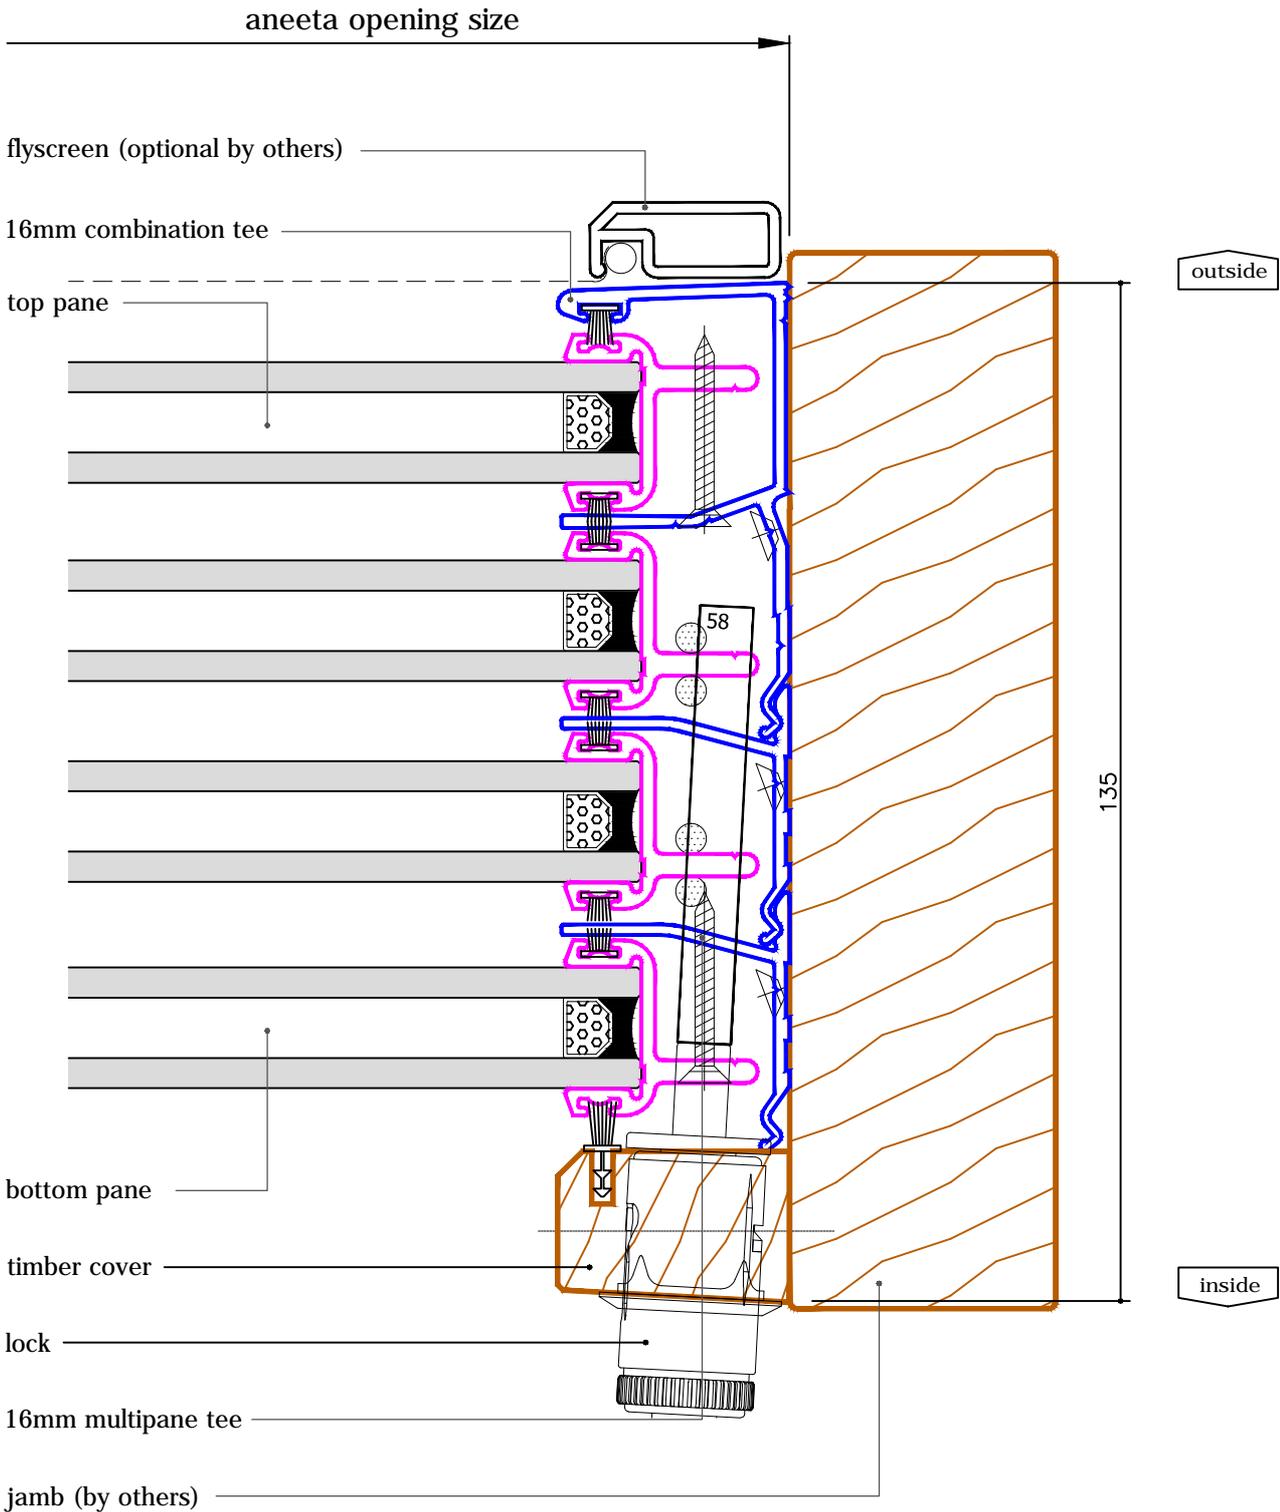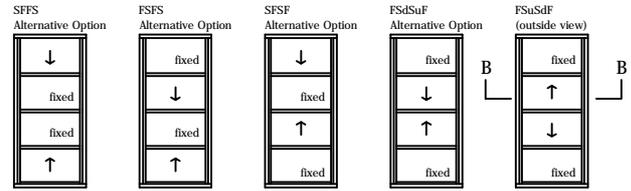


4 pane 16mm double hung in timber frames (double glazed - Interlocking model)


with aluminium covers
 vertical section A-A

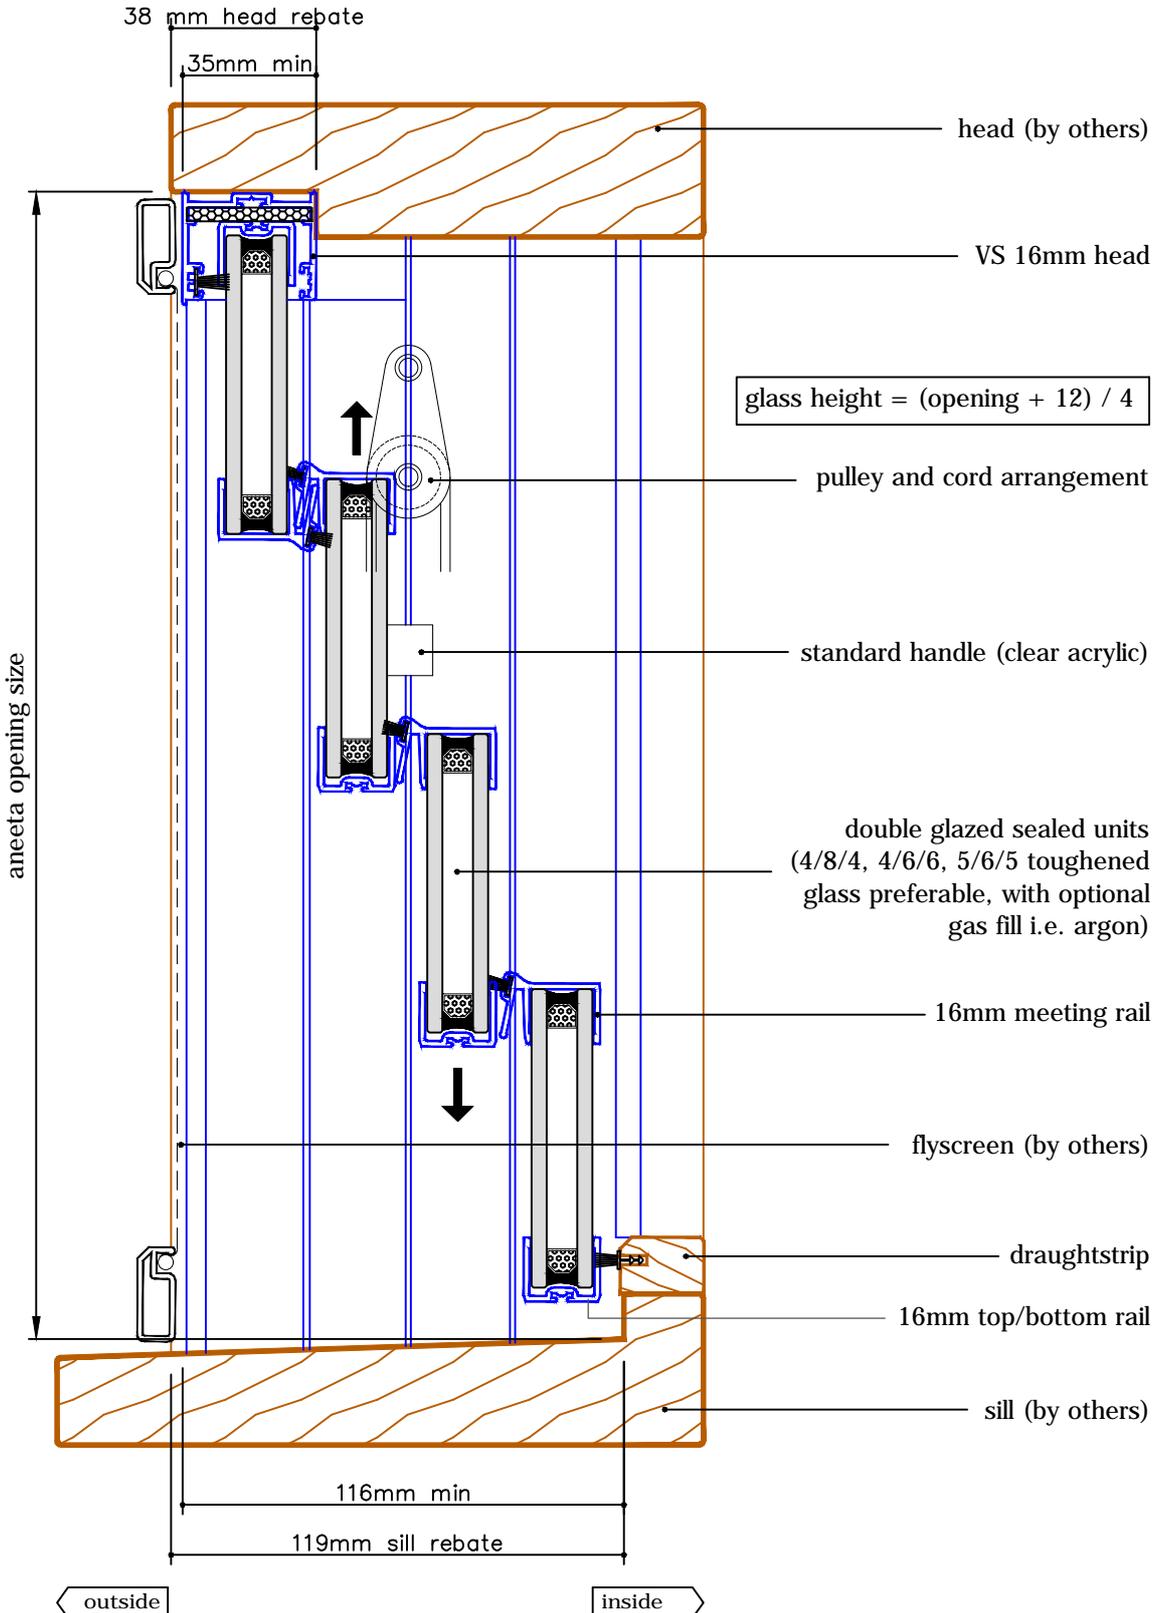


A
 FSuSdF
 (outside view)

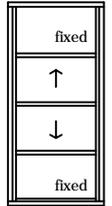


A
 FSdSuF
 (outside view)

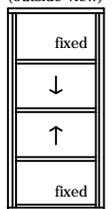


SFSF
 Alternative Option

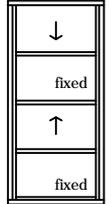

SFSF
 Alternative Option

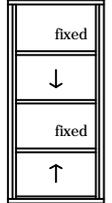



SFSF
 Alternative Option

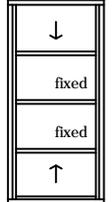

4 pane 16mm double hung in timber frames (double glazed - Interlocking model)







with aluminium covers
 horizontal section B-B

glass width = opening - 40mm

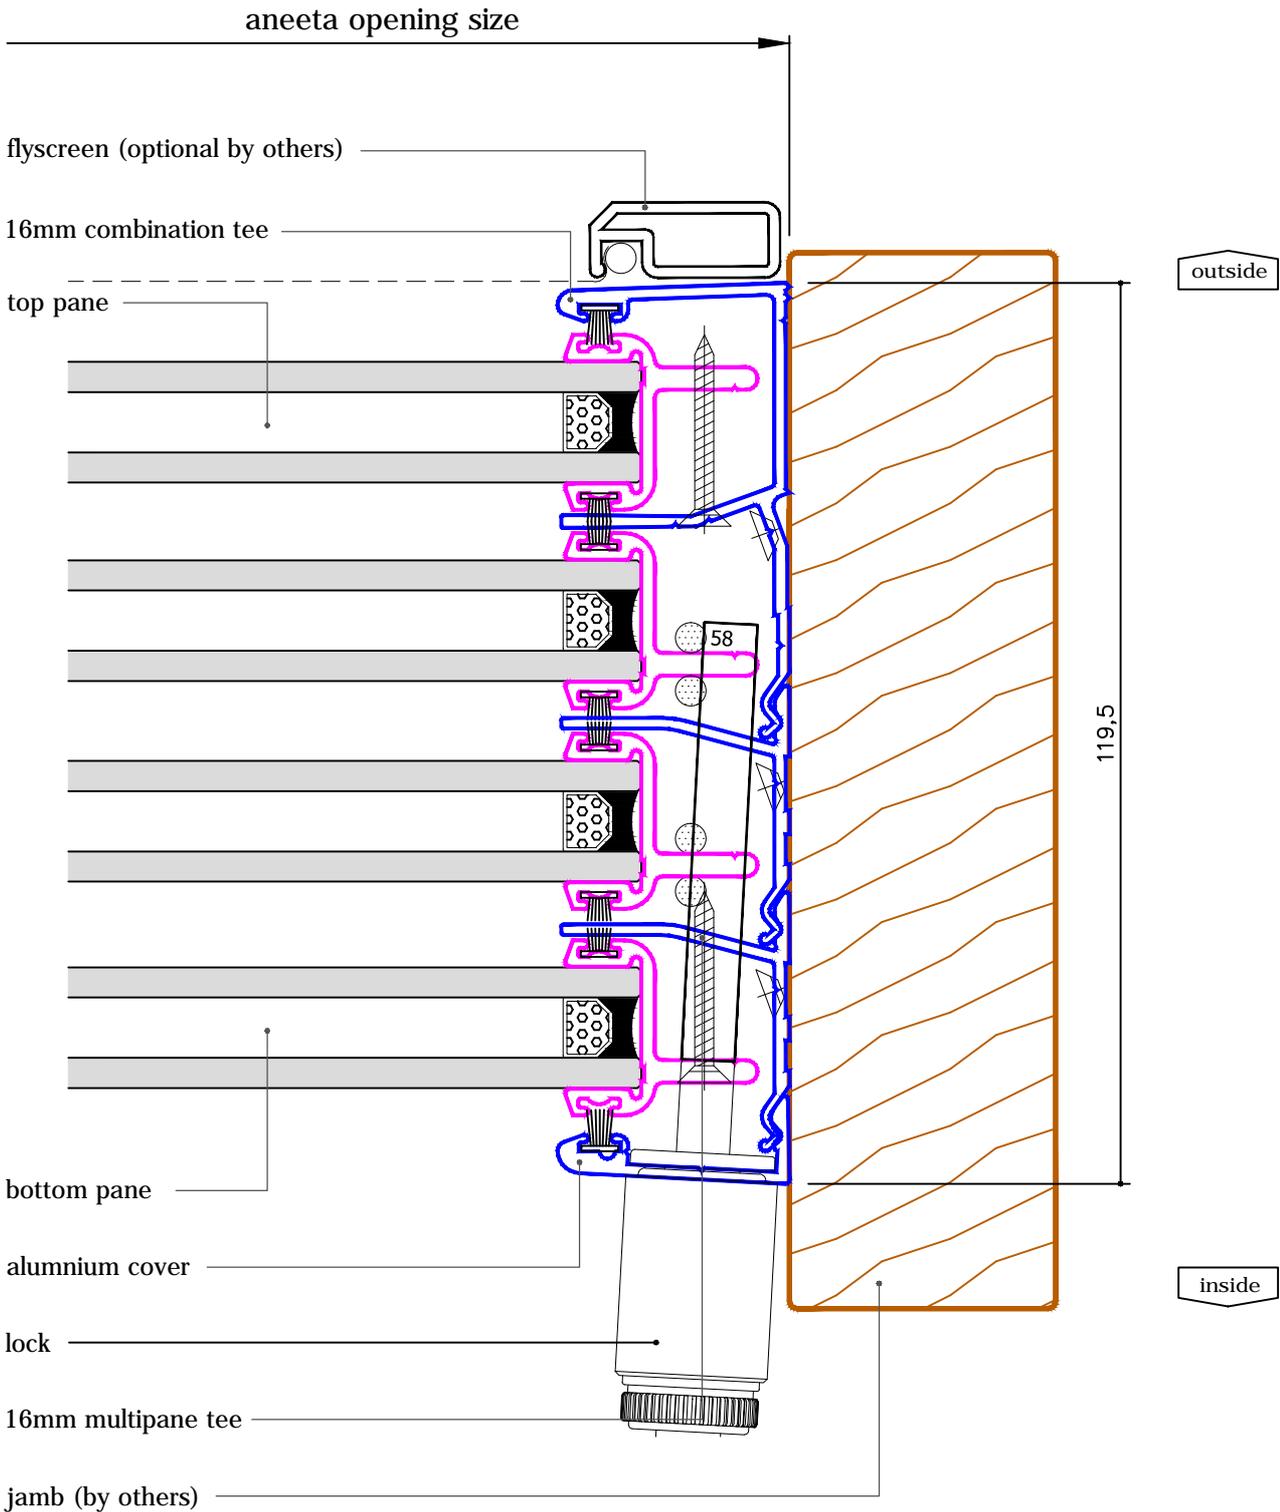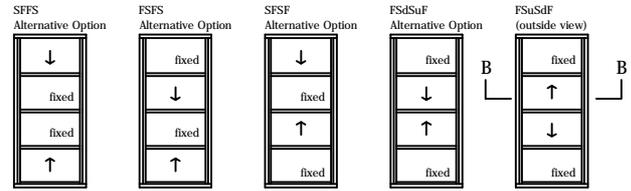

4 pane 16mm double hung in timber frames (double glazed - Interlocking model)



with timber covers
 vertical section A-A

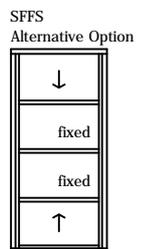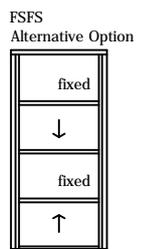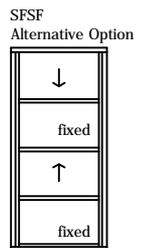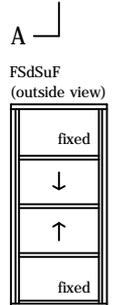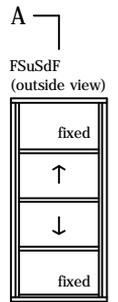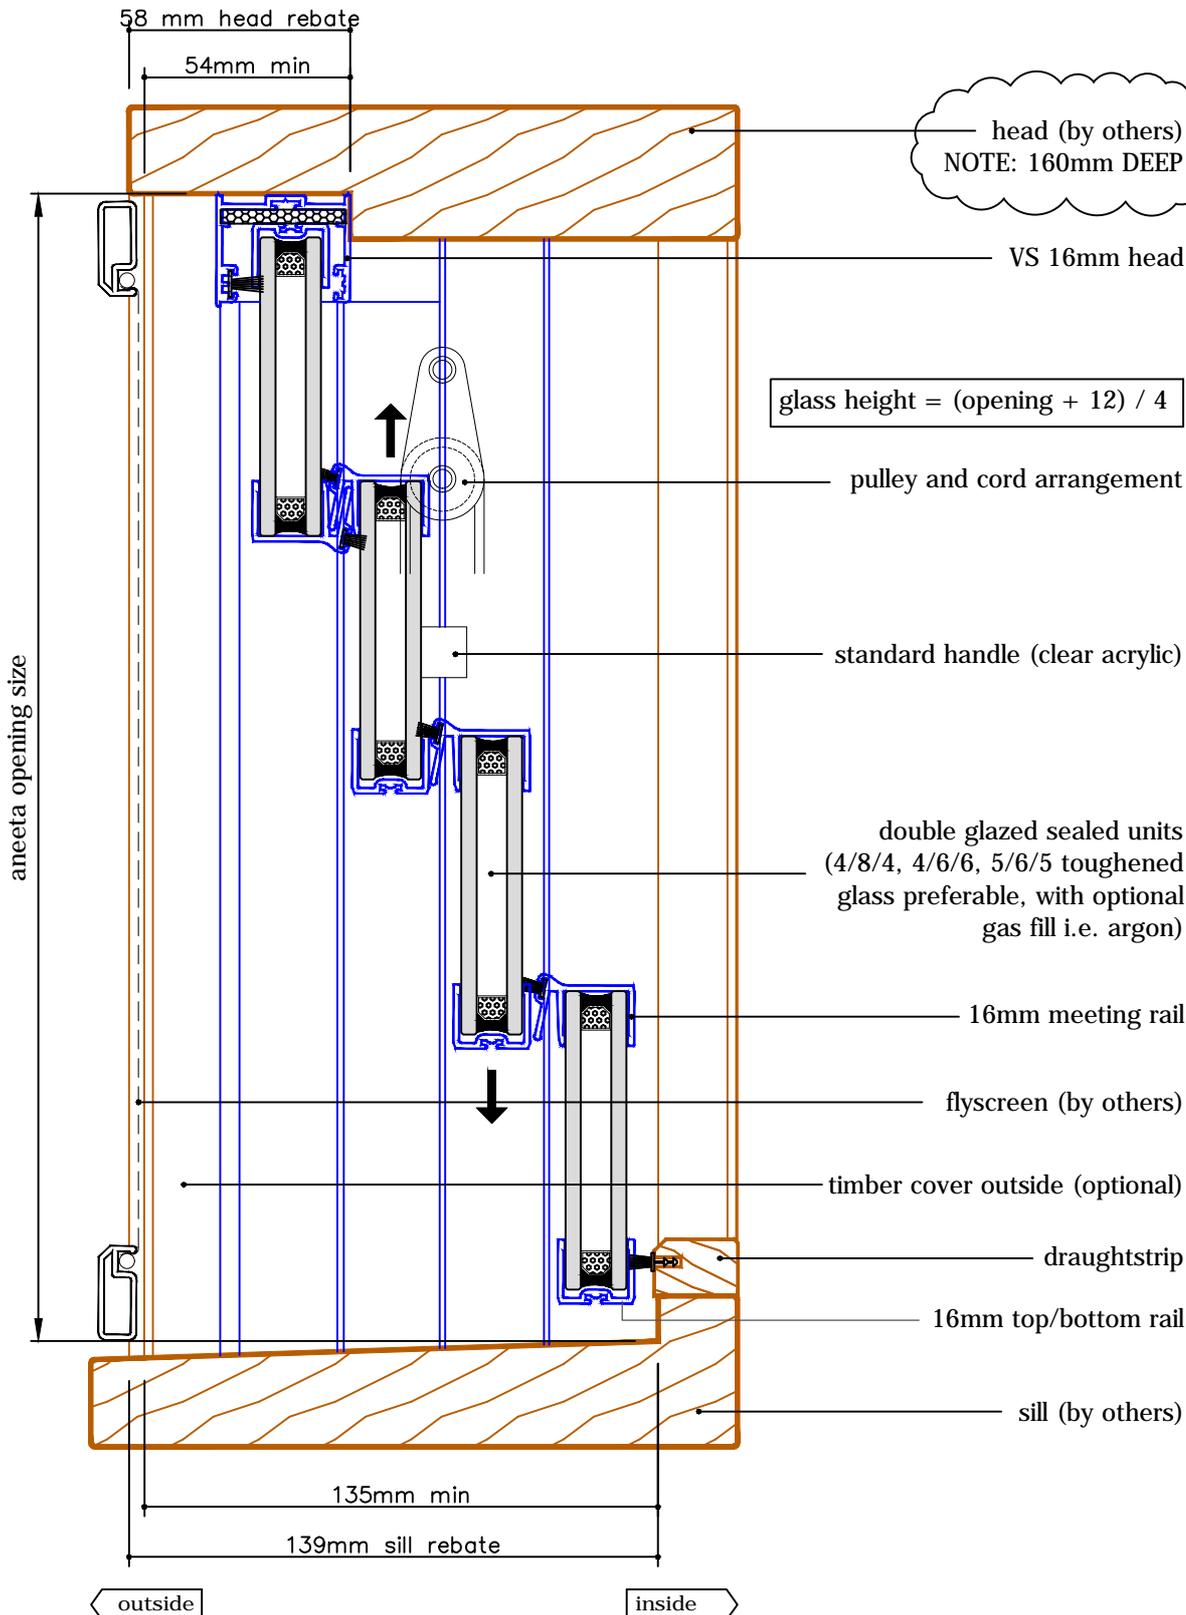

4 pane 16mm double hung in timber frames (double glazed - Interlocking model)

with timber covers
 horizontal section B-B

glass width = opening - 40mm

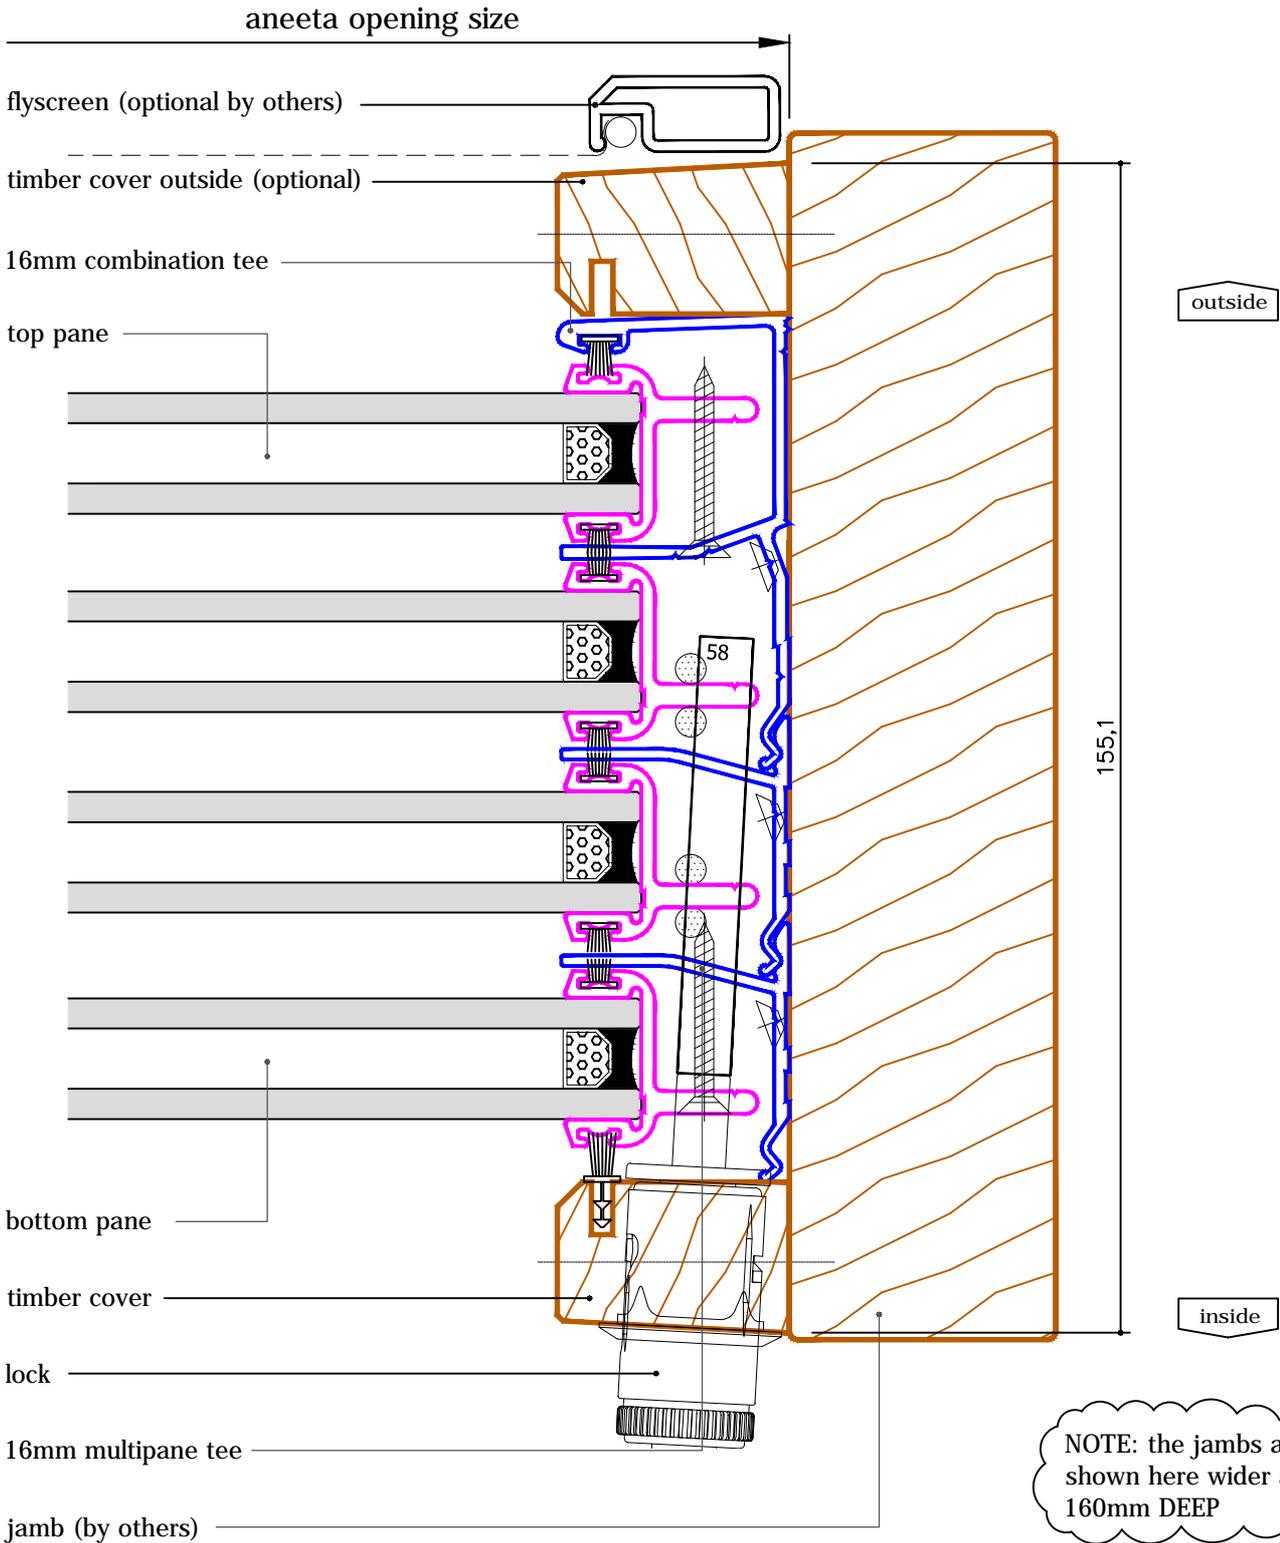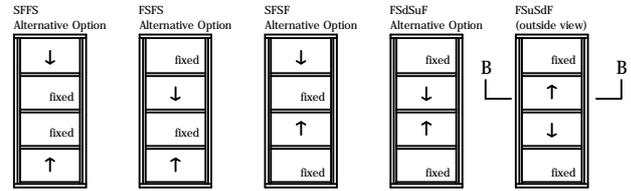

NOTE: the jambs are shown here wider at 160mm DEEP