


# PREFERRED TIMBER PROFILES FOR SASHLESS VERTICAL AND HORIZONTAL SLIDERS (VS & HS)

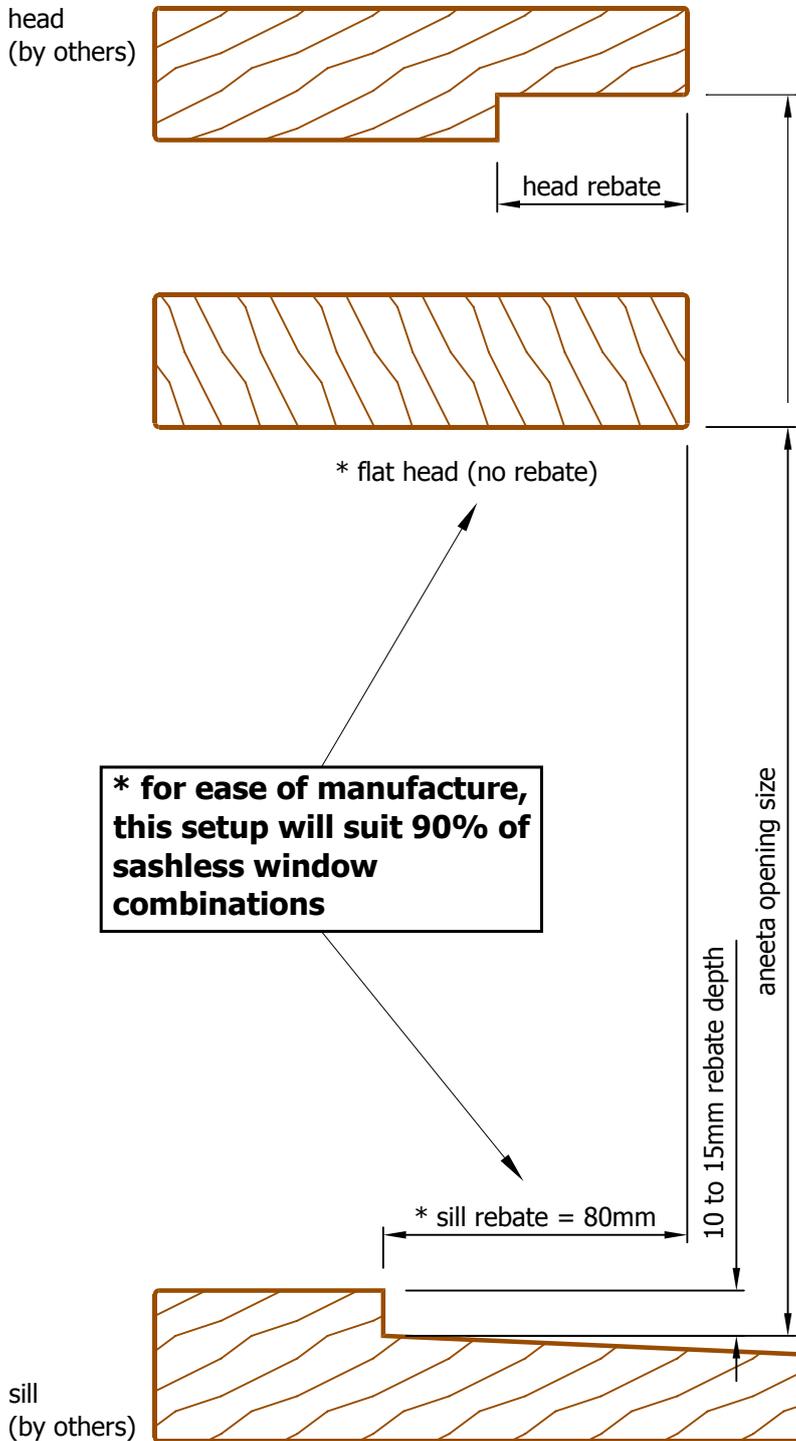

type of vertical slider VS	rebates		
	head	sill	jamb
2 pane - 6mm (SS & servery FS & SF)	50*	65	flat
2 pane - 10mm (SS)	50*	72	flat
2 pane - 10mm (servery FS & SF)	see drawings		flat
2 pane - 16mm double glazed (SS)	50*	79	flat
2 pane - 16mm (servery FS & SF)	see drawings		flat
3 pane - 6mm (SSF/SFS/FSS)	50*	82	flat
3 pane - 6mm (servery FSF)	see drawings		flat
3 pane - 10mm (SSF/SFS/FSS)	50*	95	flat
3 pane - 10mm (servery FSF)	see drawings		flat
3 pane - 16mm double glazed (SSF etc.)	50*	107	flat
3 pane - 16mm (servery FSF)	see drawings		flat
4 pane - 6mm (FSSF etc.)	50*	98	flat
4 pane - 6mm/10mm bot. (FSSF etc.)	50*	105	flat
4 pane - 10mm (FSSF etc.)	50*	119	flat
4 pane - 16mm double glazed (FSSF etc)	35*	119	flat

\* FLAT HEADS ALSO SUITABLE FOR VERTICAL SLIDERS

type of horizontal slider HS (300 series)	rebates		
	head	sill	jamb
2 pane - 6mm (SS)	flat*	50	flat
2 pane - 10mm	flat*	63	flat
2 pane - 22mm double glazed	flat*	83	flat
3 pane - 6mm (FSF/SFS)	flat*	50	flat
3 pane - 10mm	flat*	63	flat
3 pane - 22mm double glazed	flat*	83	flat
4 pane slider - 6mm (FSFS/FSSF etc.)	flat*	50	flat
4 pane slider - 10mm	flat*	63	flat
4 pane slider - 22mm double glazed	flat*	83	flat

\* MUST BE FLAT HEADS FOR HORIZONTAL SLIDERS

