

aneeta insert is shown here in 100mm commercial framing but it suits a variety of residential and commercial frame types

Rev	Description	Approved By	Date
C	Updated layout	SE	Apr2024
B	Update lock and U cap	SE	Sep2020
A	Original Issue	SE	Oct2019

Proprietary and confidential

The information contained in this drawing is the sole property of Aneeta Australia. Any reproduction in part or as a whole, without the written permission of Aneeta Australia is prohibited.

Title:
2 pane 22mm DOUBLE GLAZED THERMAGLIDE horizontal slider in aluminium frames FS
vertical section A-A



949 Stud Road, Rowville VIC 3178, ABN 80 062 883 729

Material: in Aluminium Frame


Finish:

Die/Part:


Dwg No: HSTB 2P22 FS A

Drwn:SE Chk: Date: Oct2019 Scale: 1:2@A4 Sheet 1 of 2 Revision: C

N:\Documentation\Website Downloads\2. Aluminium Frames\3. Horizontal\HSTB 2P22 FS A (C) - 2 pane 22mm DOUBLE GLAZED THERMAGLIDE horizontal slider in aluminium frames FS.dwg

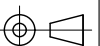

IF IN DOUBT ASK - DO NOT SCALE DRAWING

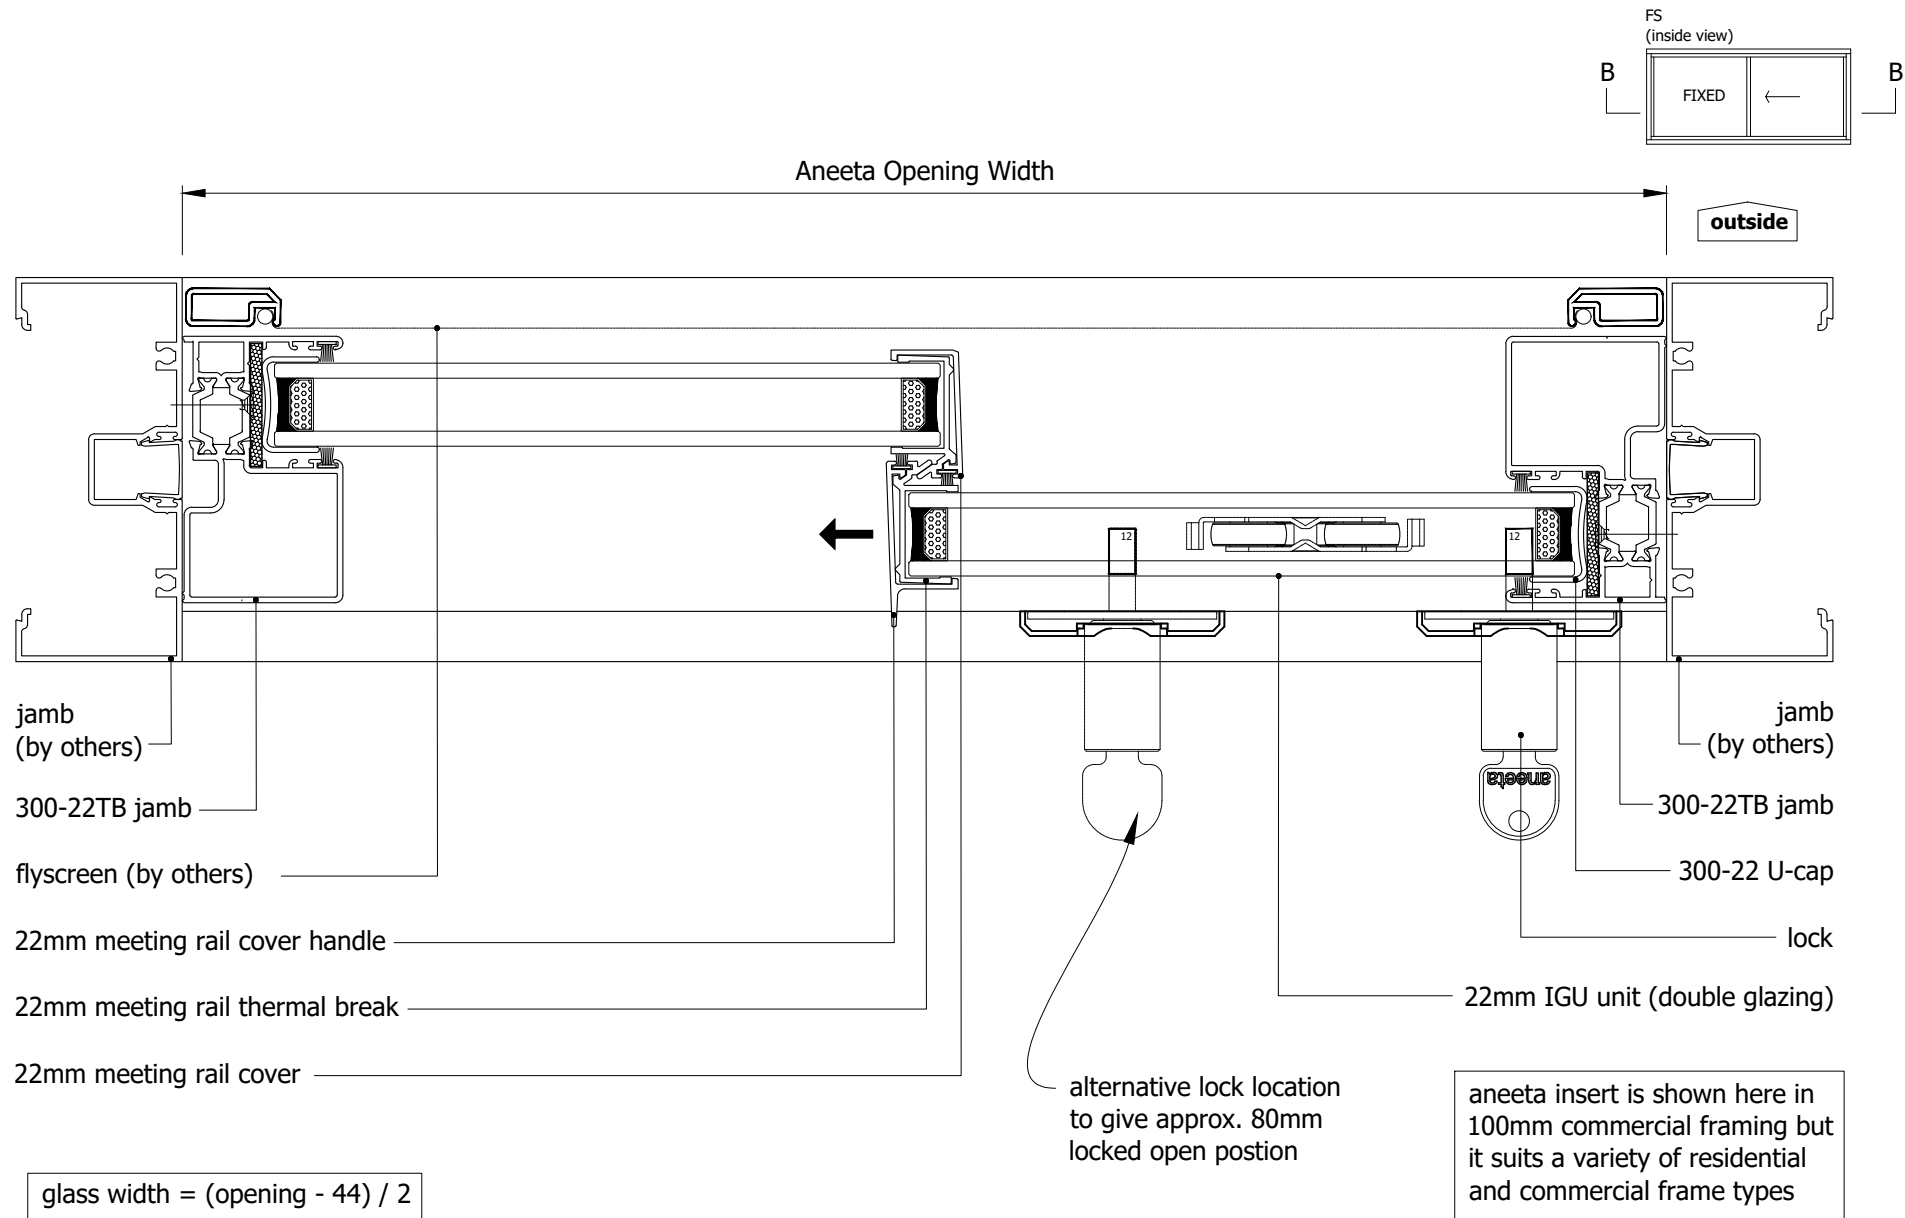

N:\Documentation\Website Downloads\2. Aluminium Frames\3. Horizontal\HSTB 2P22 FS A (C) - 2 pane 22mm DOUBLE GLAZED THERMAGLIDE horizontal slider in aluminium frames FS.dwg



IF IN DOUBT ASK - DO NOT SCALE DRAWING

Proprietary and confidential

The information contained in this drawing is the sole property of Aneeta Australia. Any reproduction in part or as a whole, without the written permission of Aneeta Australia is prohibited.

Rev	Description	Approved By	Date
C	Updated layout	SE	Apr2024
B	Update lock and U cap	SE	Sep2020
A	Original Issue	SE	Oct2019

Title:
2 pane 22mm DOUBLE GLAZED THERMAGLIDE
horizontal slider in aluminium frames FS
with meeting rail handle
horizontal section B-B

Drwn: SE Chk: - Date: Oct2019 Scale: 1:2@A4 Sheet 2 of 2 Revision: C



949 Stud Road, Rowville VIC 3178, ABN 80 062 883 729

Material:
in Aluminium Frame

Finish:

Die/Part:

Dwg No: HSTB 2P22 FS A