

Table of Contents


Page	View	Jamb Type
2	Vertical Section	-
3	Horizontal Section	300-6 jamb profiles
4	Horizontal Section	No jamb profiles
5	Horizontal Section	6mm Flapseal at jams



N:\Documentation\Website Downloads\2. Aluminium Frames\3. Horizontal\HS 2P6 SS A (F) - 2 pane 6mm sashless horizontal slider in aluminium frames SS.dwg

Rev	Description	Approved	
		By	Date
F	Update layout	SE	Apr2024
E	-	SE	Dec2020
D	-	-	-
C	-	SE	Dec2018
B	Update rollers, bottom rails, seals, lock, change layout	-	Jun2013
A	-	-	-




IF IN DOUBT ASK - DO NOT SCALE DRAWING

<div>Proprietary and confidential</div> <div>The information contained in this drawing is the sole property of Aneeta Australia. Any reproduction in part or as a whole, without the written permission of Aneeta Australia is prohibited.</div>	Title: 2 pane 6mm sashless horizontal slider in aluminium frames SS				<div> aneeta® 949 Stud Road, Rowville VIC 3178, ABN 80 062 883 729</div>		Material: in Aluminium Frame	
							Finish:	
							Die/Part:	
							Dwg No: HS 2P6 SS A	
	Drwn:-	Chk:	Date: -	Scale:	Sheet 1 of 5	Revision: F		

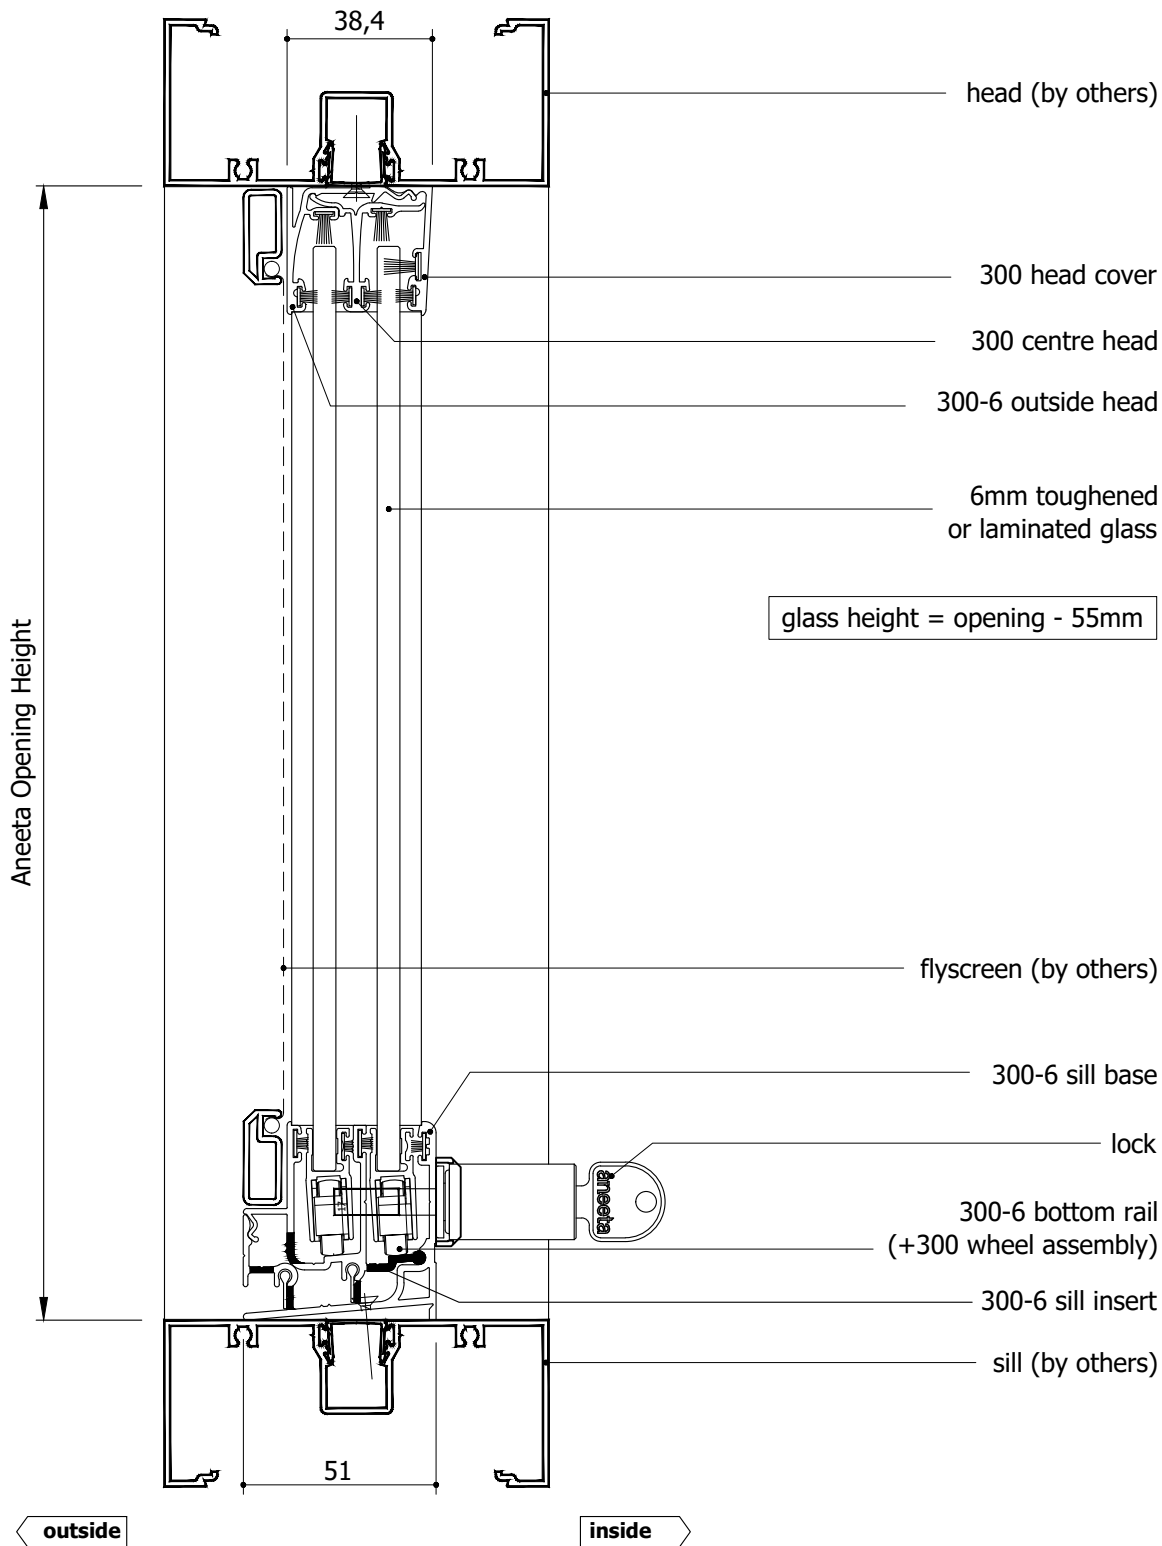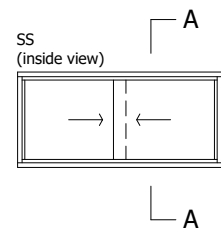


Rev	Description	Approved By	Date
F	Update layout	SE	Apr2024
E	-	SE	Dec2020
D	-	-	-
C	-	SE	Dec2018
B	Update rollers, bottom rails, seals, lock, change layout	-	Jun2013
A	-	-	-

aneeta insert is shown here in 100mm commercial framing but it suits a variety of residential and commercial frame types

<p>Proprietary and confidential</p> <p>The information contained in this drawing is the sole property of Aneeta Australia. Any reproduction in part or as a whole, without the written permission of Aneeta Australia is prohibited.</p>	Title: 2 pane 6mm sashless horizontal slider in aluminium frames SS  vertical section A-A				 949 Stud Road, Rowville VIC 3178, ABN 80 062 883 729	Material: in Aluminium Frame	
						Finish:	
						Die/Part:	
						Dwg No: HS 2P6 SS A	
Drwn:-	Chk:	Date: -	Scale: 1:2@A4	Sheet 2 of 5	Revision: F		

N:\Documentation\Website Downloads\2. Aluminium Frames\3. Horizontal\HS 2P6 SS A (F) - 2 pane 6mm sashless horizontal slider in aluminium frames SS.dwg

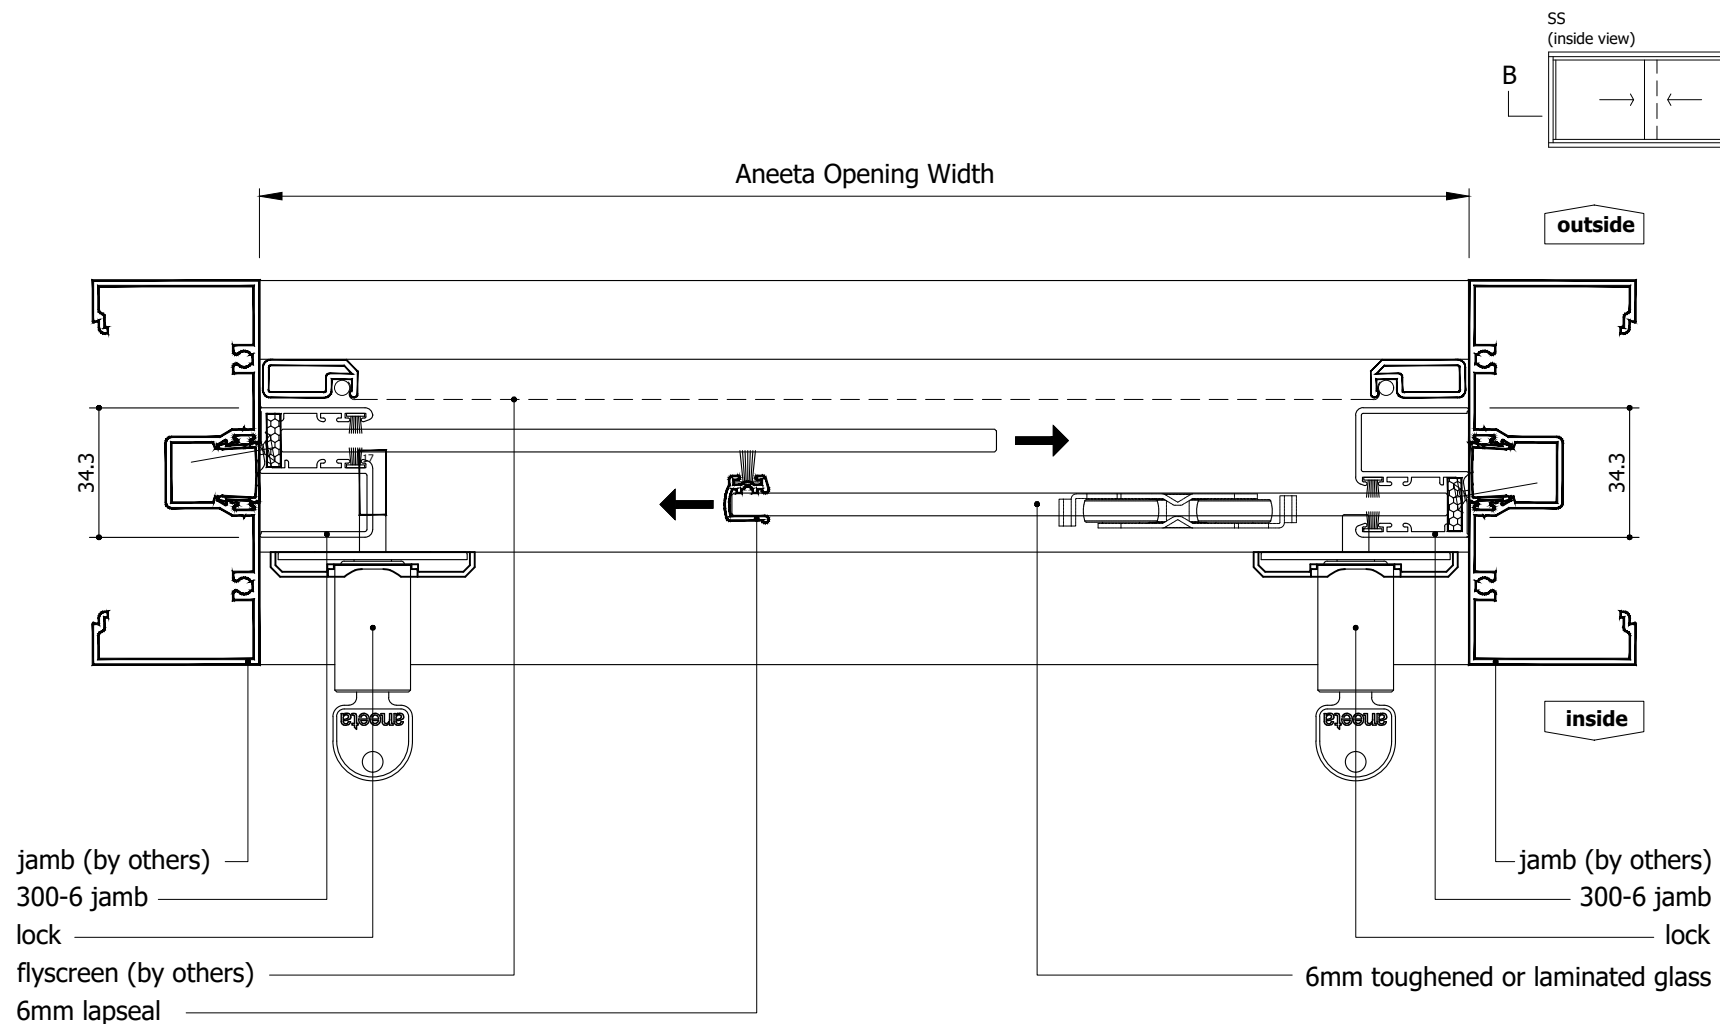

for equal panes and 70mm overlaps:


$$\text{glass width} = (\text{opening} + 59\text{mm}) / 2$$


aneeta insert is shown here in 100mm commercial framing but it suits a variety of residential and commercial frame types

N:\Documentation\Website Downloads\2. Aluminium Frames\3. Horizontal\HS 2P6 SS A (F) - 2 pane 6mm sashless horizontal slider in aluminium frames SS.dwg



IF IN DOUBT ASK - DO NOT SCALE DRAWING

<p>Proprietary and confidential</p> <p>The information contained in this drawing is the sole property of Aneeta Australia. Any reproduction in part or as a whole, without the written permission of Aneeta Australia is prohibited.</p>	Rev	Description	Approved By	Date	Title:				 949 Stud Road, Rowville VIC 3178, ABN 80 062 883 729		Material:	
	F	Update layout	SE	Apr2024	2 pane 6mm sashless horizontal slider in aluminium frames SS						in Aluminium Frame	
	E	-	SE	Dec2020	with 300-6 jambs horizontal section B-B				Finish:			
	D	-	-	-					Die/Part:			
	C	-	SE	Dec2018	Drwn: -    Chk: -    Date: -    Scale: 1:2@A4    Sheet 3 of 5    Revision: F		Dwg No:					
	B	Update rollers, bottom rails, seals, lock, change layout	-	Jun2013			HS 2P6 SS A					
	A	-	-	-								

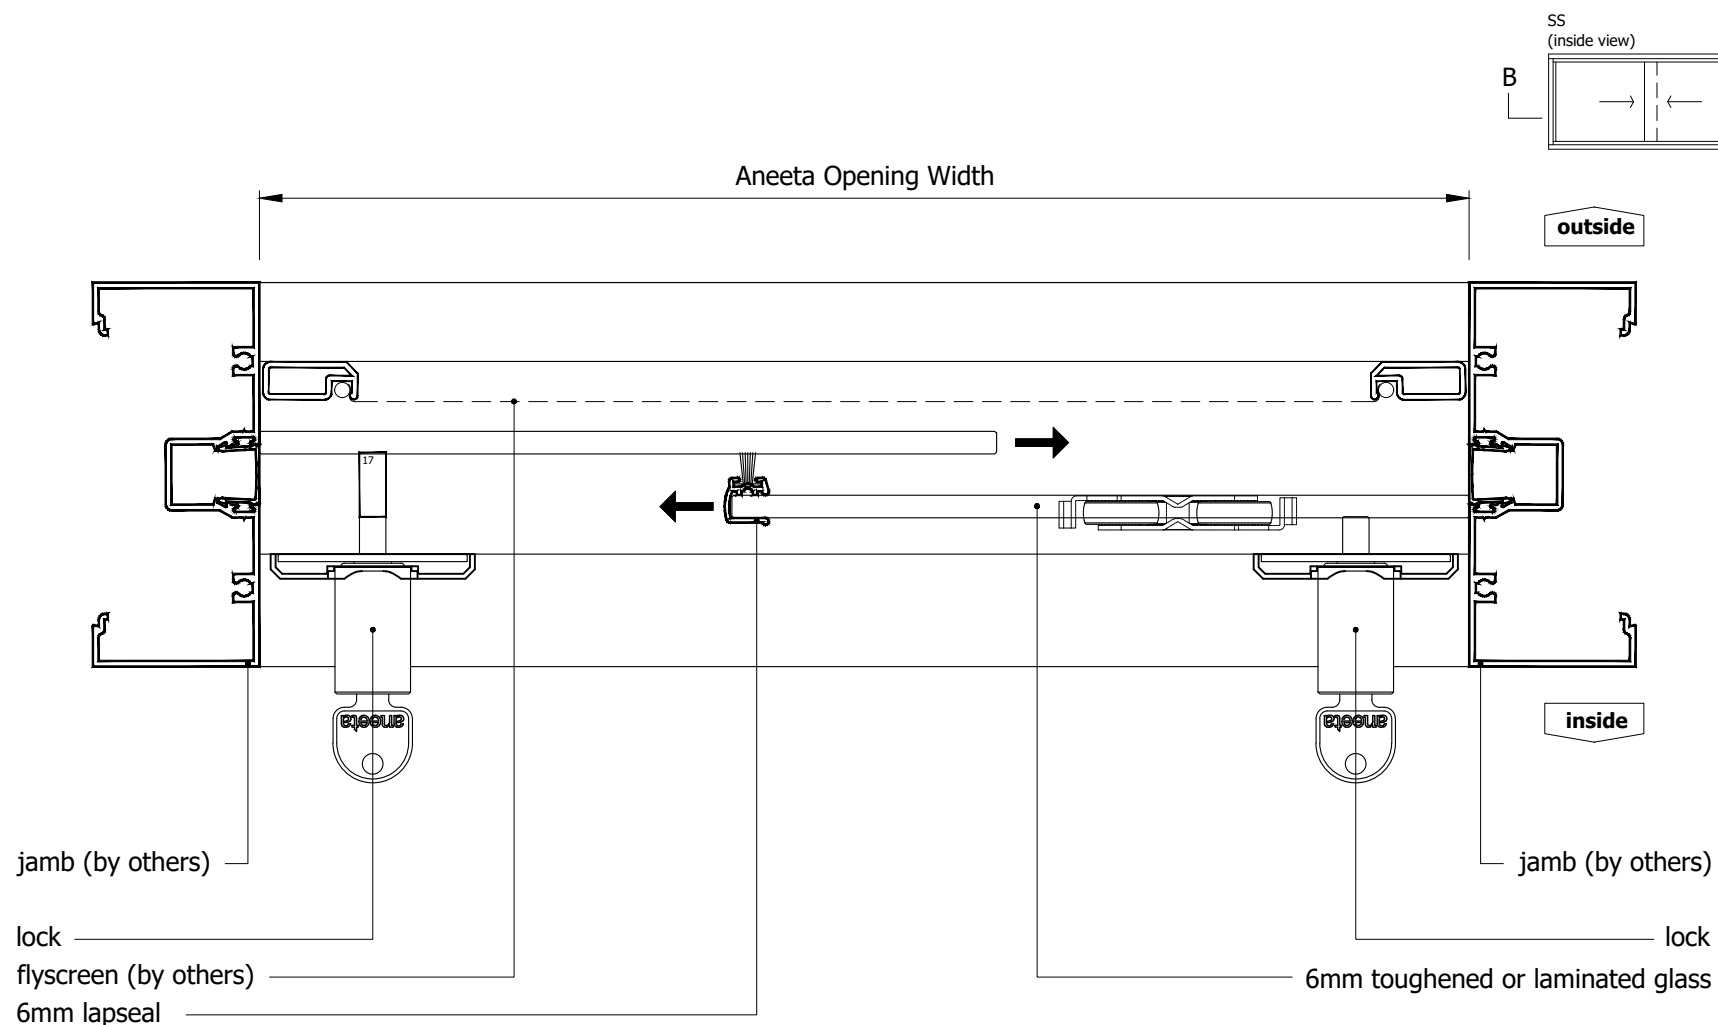

for equal panes and 70mm overlaps:


$$\text{glass width} = (\text{opening} + 70\text{mm}) / 2$$


aneeta insert is shown here in 100mm commercial framing but it suits a variety of residential and commercial frame types

N:\Documentation\Website Downloads\2. Aluminium Frames\3. Horizontal\HS 2P6 SS A (F) - 2 pane 6mm sashless horizontal slider in aluminium frames SS.dwg



IF IN DOUBT ASK - DO NOT SCALE DRAWING

Proprietary and confidential  The information contained in this drawing is the sole property of Aneeta Australia. Any reproduction in part or as a whole, without the written permission of Aneeta Australia is prohibited.	Rev	Description	Approved By	Date	Title: 2 pane 6mm sashless horizontal slider in aluminium frames SS  with no jamb profiles horizontal section B-B  Drwn: -   Chk: -   Date: -   Scale: 1:2@A4   Sheet 4 of 5   Revision: F	 949 Stud Road, Rowville VIC 3178, ABN 80 062 883 729	Material: in Aluminium Frame  Finish:  Die/Part:  Dwg No: HS 2P6 SS A
	F	Update layout	SE	Apr2024			
	E	-	SE	Dec2020			
	D	-	-	-			
	C	-	SE	Dec2018			
	B	Update rollers, bottom rails, seals, lock, change layout	-	Jun2013			
	A	-	-	-			

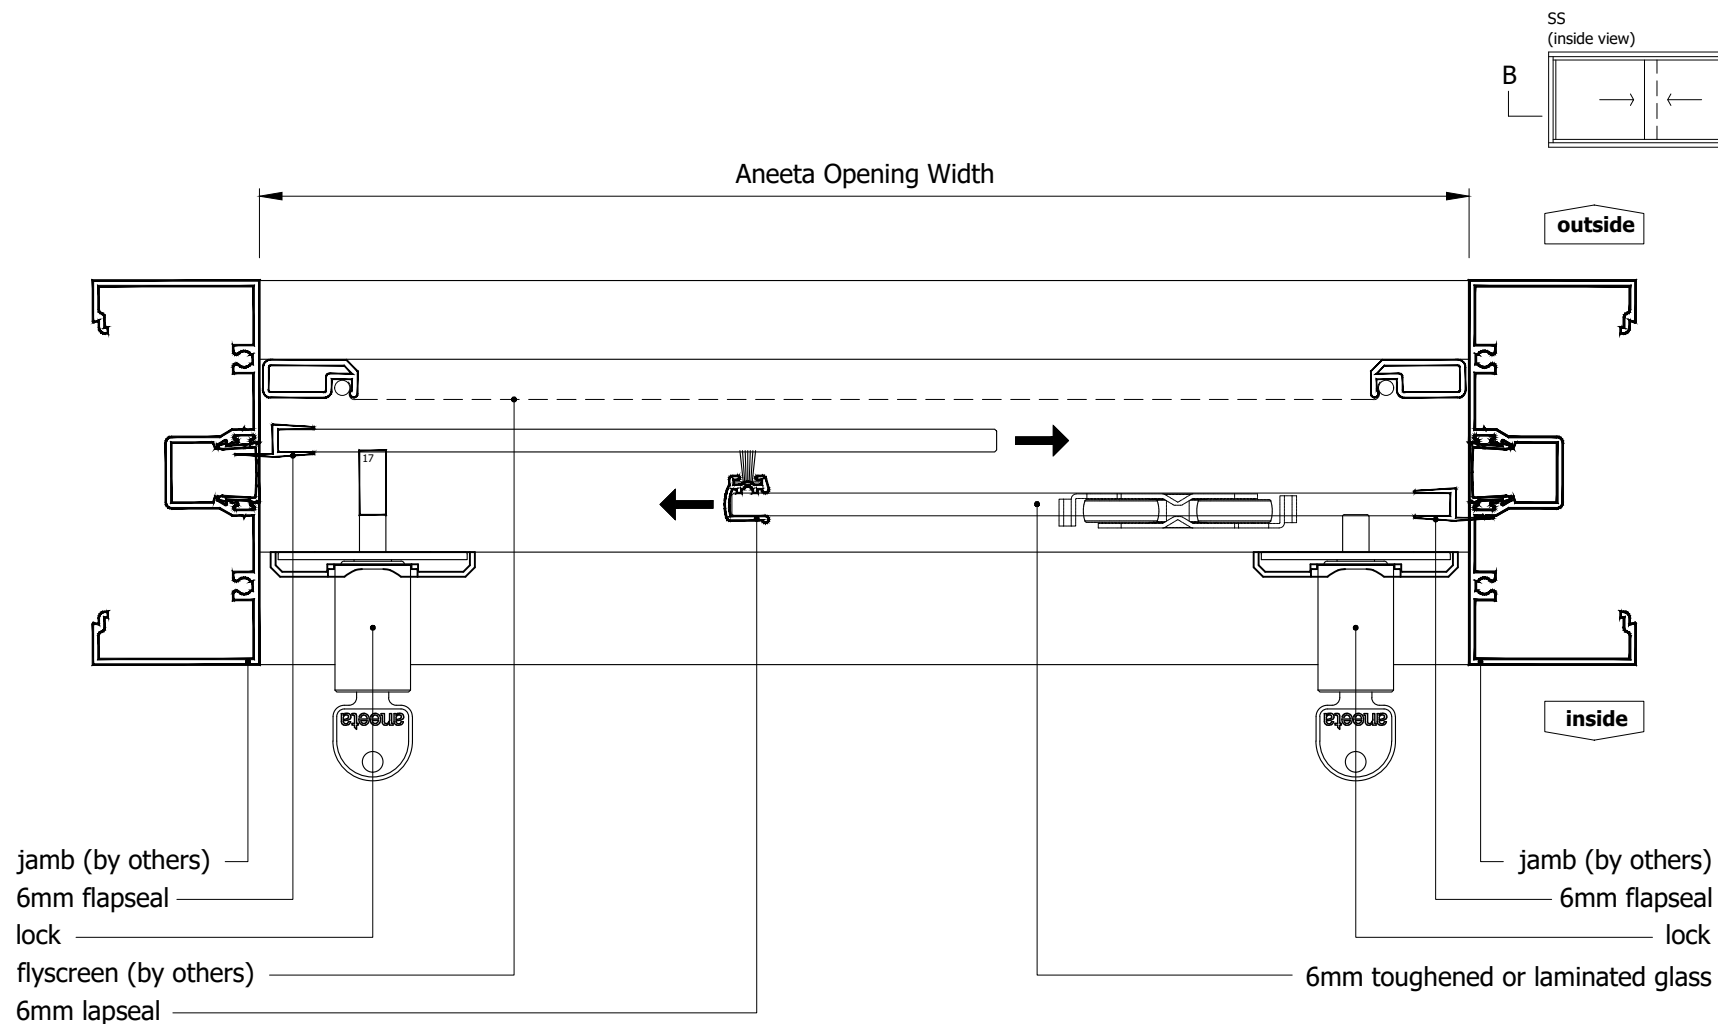

for equal panes and 70mm overlaps:


$$\text{glass width} = (\text{opening} + 60\text{mm}) / 2$$

aneeta insert is shown here in 100mm commercial framing but it suits a variety of residential and commercial frame types

N:\Documentation\Website Downloads\2. Aluminium Frames\3. Horizontal\HS 2P6 SS A (F) - 2 pane 6mm sashless horizontal slider in aluminium frames SS.dwg



IF IN DOUBT ASK - DO NOT SCALE DRAWING

Proprietary and confidential  The information contained in this drawing is the sole property of Aneeta Australia. Any reproduction in part or as a whole, without the written permission of Aneeta Australia is prohibited.	Rev	Description	Approved By	Date	Title: 2 pane 6mm sashless horizontal slider in aluminium frames SS  with 6mm flapseals at jambs horizontal section B-B  Drwn: -    Chk: -    Date: -    Scale: 1:2@A4    Sheet 5 of 5    Revision: F	 949 Stud Road, Rowville VIC 3178, ABN 80 062 883 729	Material: in Aluminium Frame	
	F	Update layout	SE	Apr2024			Finish:	
	E	-	SE	Dec2020			Die/Part:	
	D	-	-	-			Dwg No: HS 2P6 SS A	
	C	-	SE	Dec2018				
	B	Update rollers, bottom rails, seals, lock, change layout	-	Jun2013				
	A	-	-	-				