

Table of Contents


Page	View	Sliding Configuration	Jamb Type
2	Vertical Section	FSF / SFS	-
3	Horizontal Section	FSF	300-6 jamb profiles
4	Horizontal Section	FSF	No jamb profiles
5	Horizontal Section	FSF	6mm Flapseal at jambs
6	Horizontal Section	SFS	300-6 jamb profiles
7	Horizontal Section	SFS	No jamb profiles
8	Horizontal Section	SFS	6mm Flapseal at jambs


N:\Documentation\Website Downloads\2. Aluminium Frames\3. Horizontal\HS 3P6 A (E) - 3 pane 6mm sashless horizontal slider in aluminium frames FSF, SFS.dwg

Rev	Description	Approved
		By Date
E	Update layout	SE Apr2024
D	-	SE Dec2020
C	-	-
B	-	-
A	-	-



IF IN DOUBT ASK - DO NOT SCALE DRAWING

Proprietary and confidential  The information contained in this drawing is the sole property of Aneeta Australia. Any reproduction in part or as a whole, without the written permission of Aneeta Australia is prohibited.	Title: 3 pane 6mm sashless horizontal slider in aluminium frames				 <small>949 Stud Road, Rowville VIC 3178, ABN 80 062 883 729</small>	Material: in Aluminium Frame	
	Drwn:-	Chk:	Date: -	Scale:	Sheet 1 of 8	Revision: E	Finish:
						Die/Part:	
						Dwg No: HS 3P6 A	

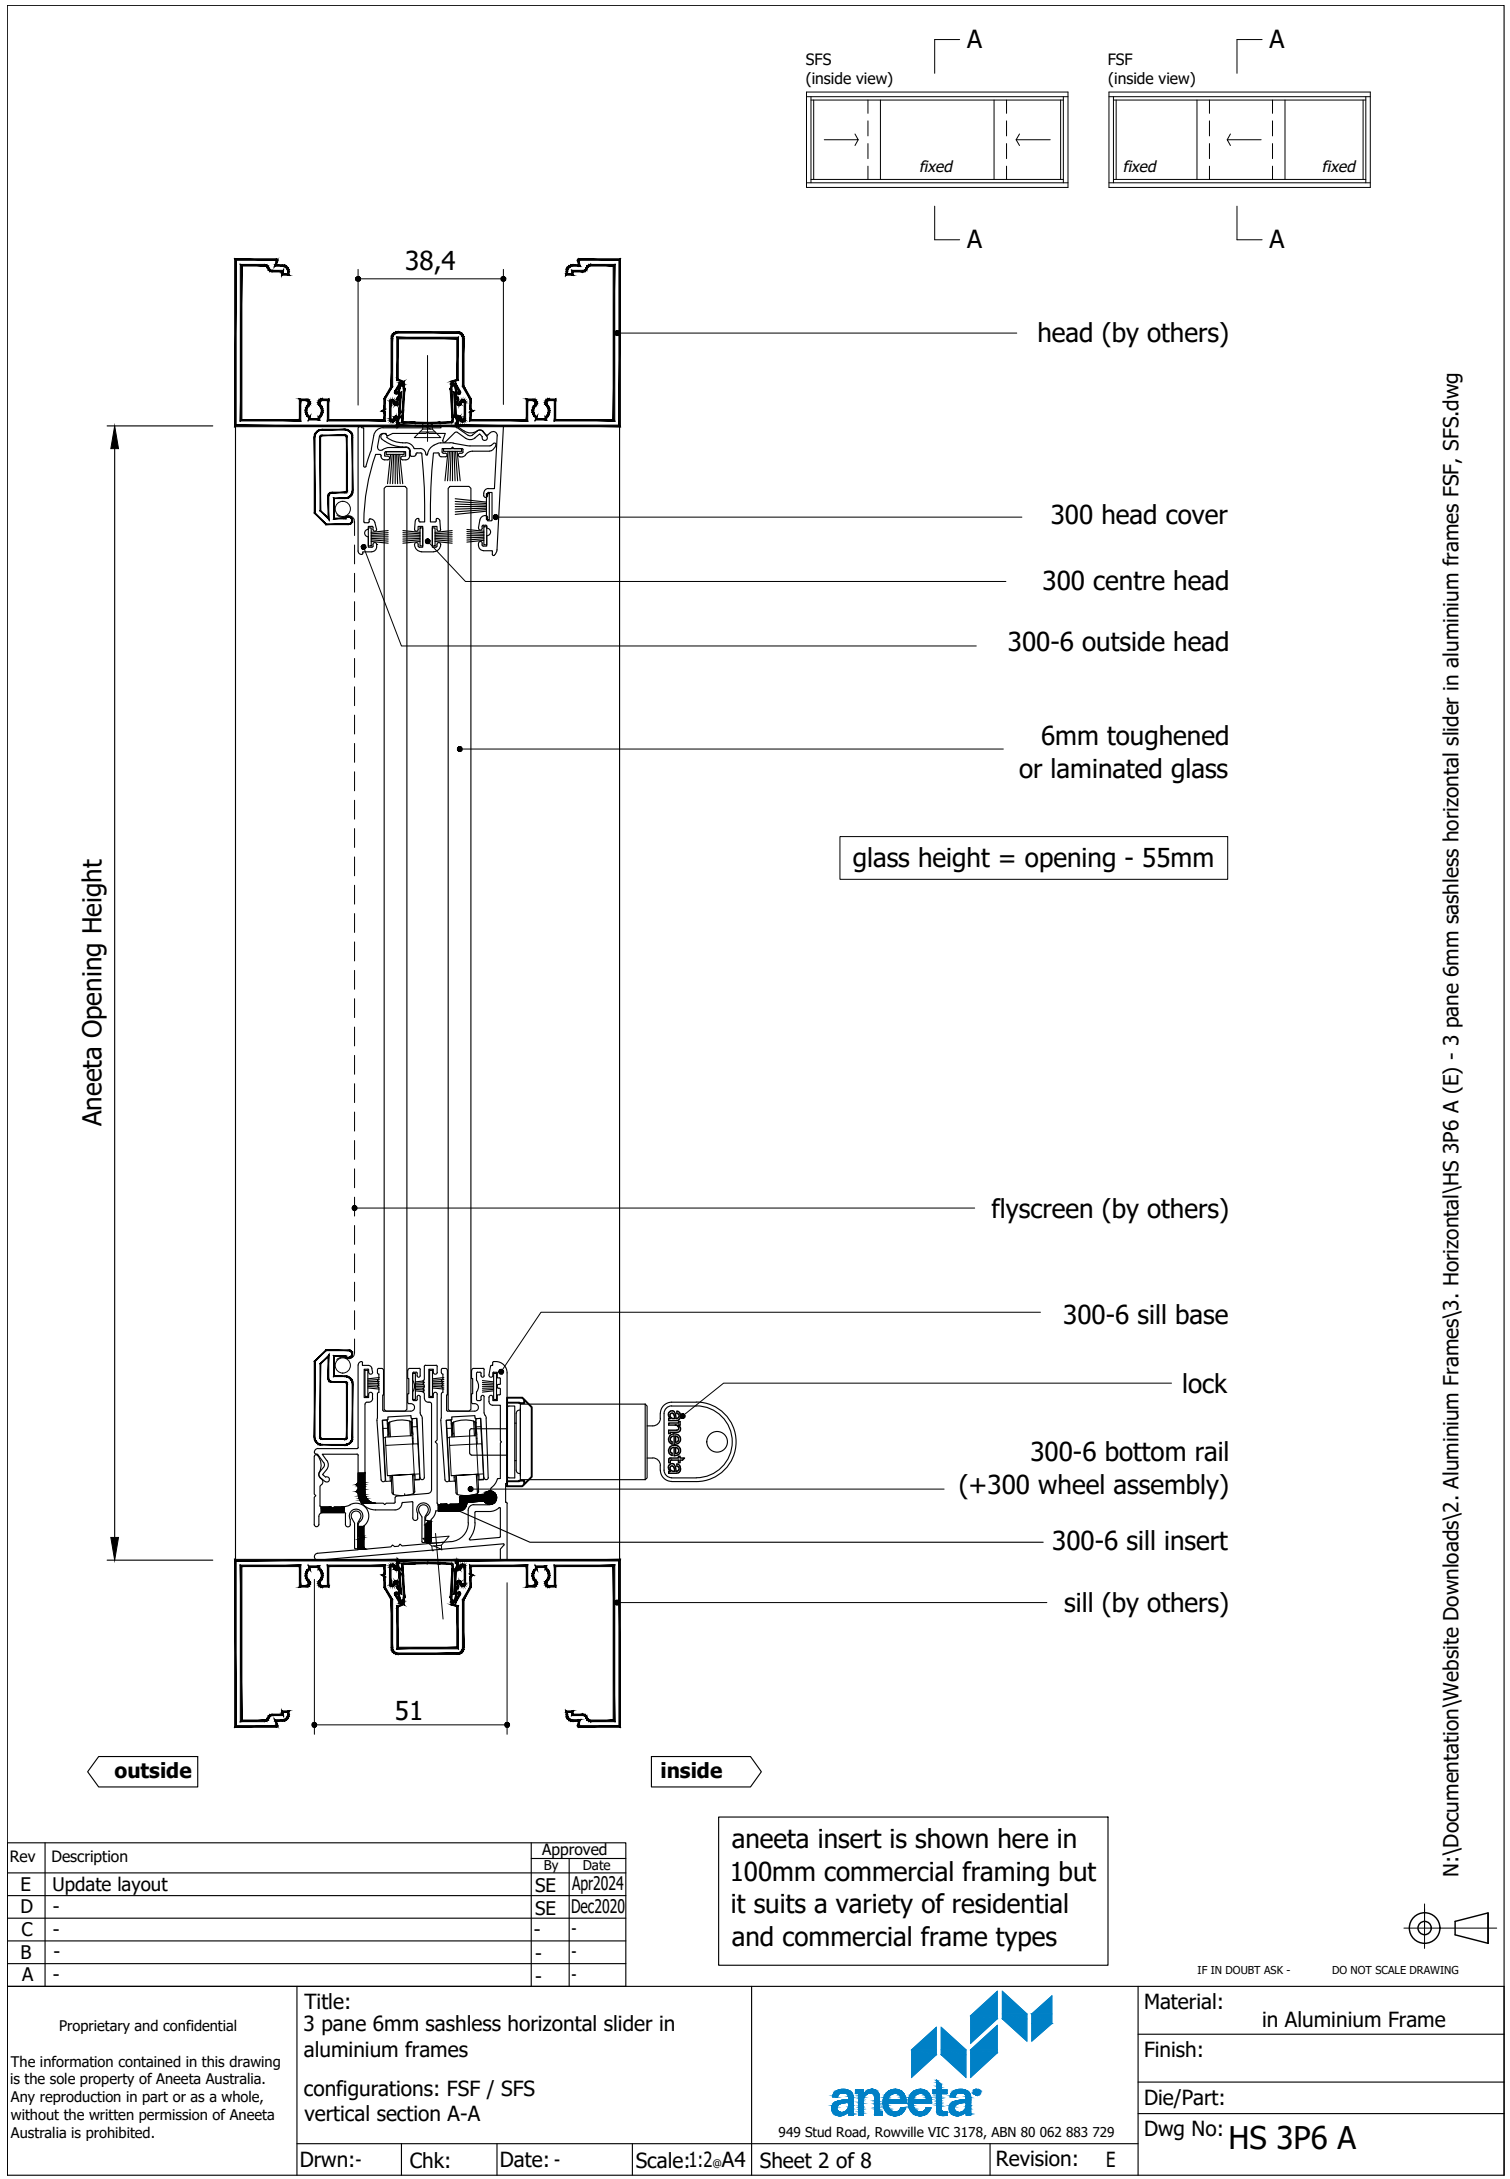


N:\Documentation\Website Downloads\2. Aluminium Frames\3. Horizontal\HS 3P6 A (E) - 3 pane 6mm sashless horizontal slider in aluminium frames FSF, SFS.dwg




IF IN DOUBT ASK - DO NOT SCALE DRAWING

Rev	Description	Approved
		By Date
E	Update layout	SE Apr2024
D	-	SE Dec2020
C	-	-
B	-	-
A	-	-

aneeta insert is shown here in 100mm commercial framing but it suits a variety of residential and commercial frame types

Proprietary and confidential The information contained in this drawing is the sole property of Aneeta Australia. Any reproduction in part or as a whole, without the written permission of Aneeta Australia is prohibited.		Title: 3 pane 6mm sashless horizontal slider in aluminium frames configurations: FSF / SFS vertical section A-A		 949 Stud Road, Rowville VIC 3178, ABN 80 062 883 729		Material: in Aluminium Frame	
Drwn:-		Chk:-		Date:-		Finish:	
Scale:1:2@A4		Sheet 2 of 8		Revision: E		Die/Part:	
						Dwg No: HS 3P6 A	

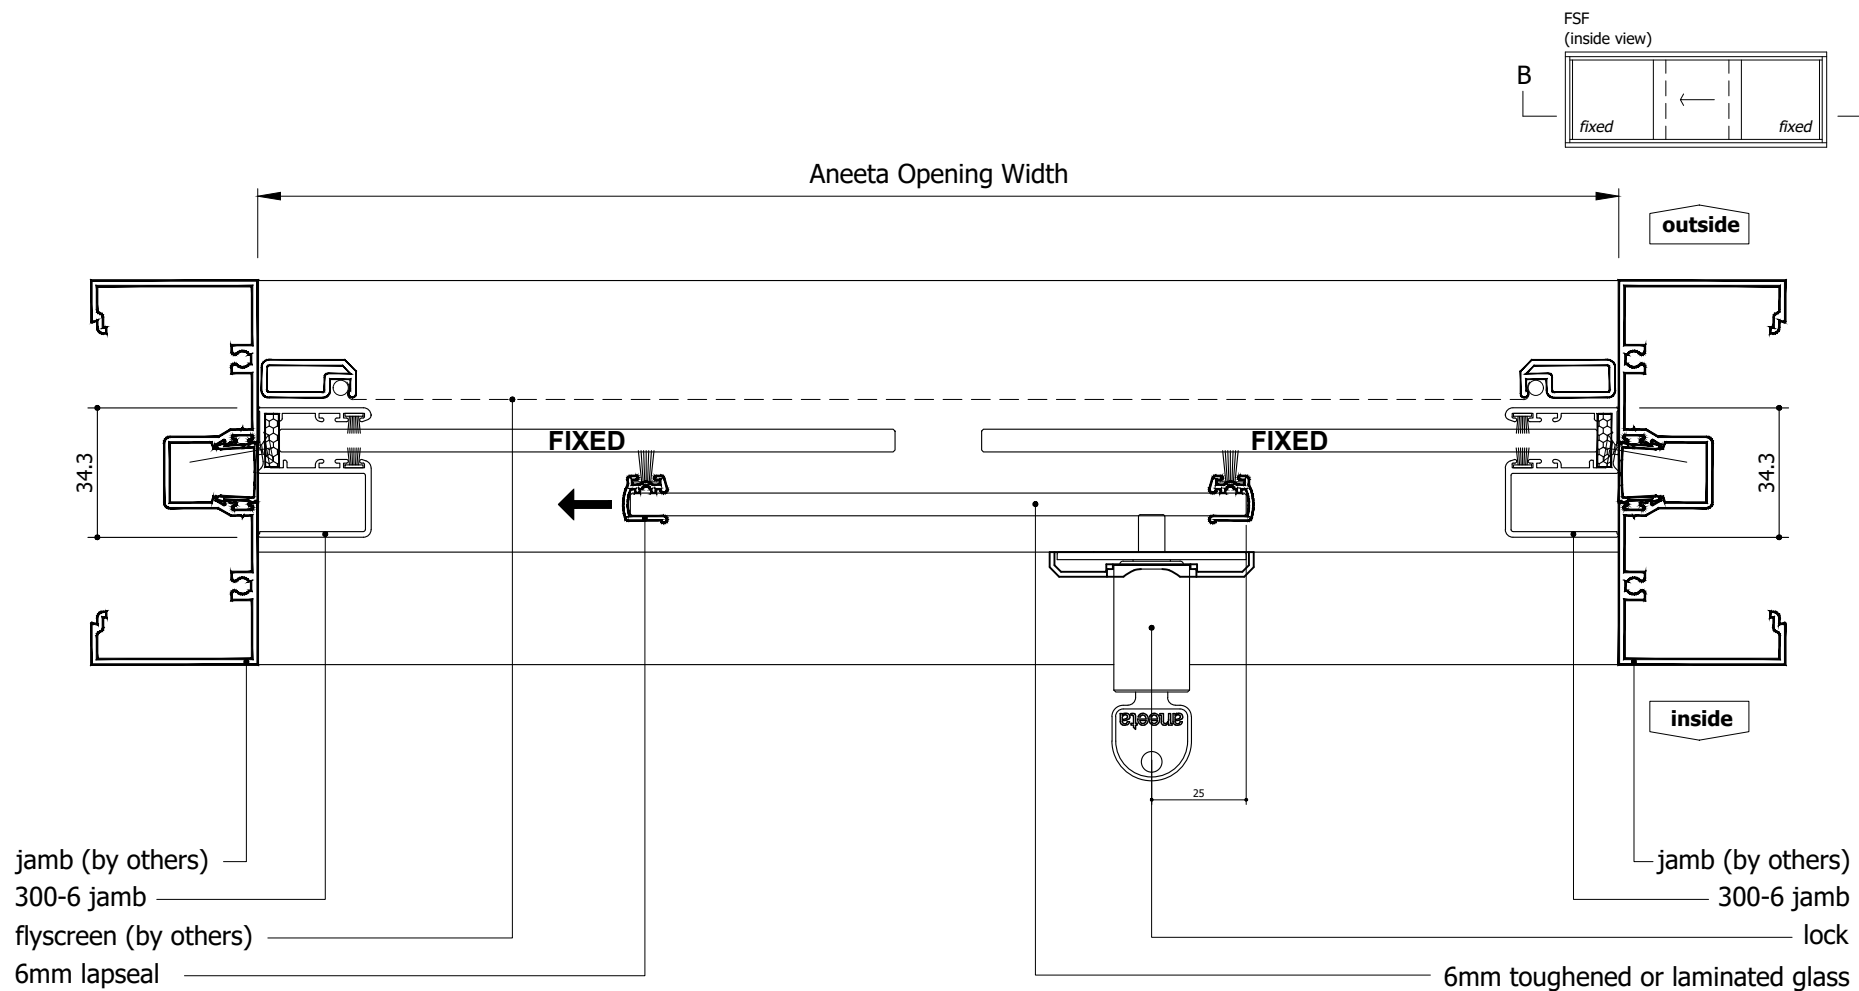

for equal panes and 70mm overlaps:  


$$\text{glass width} = (\text{opening} + 129\text{mm}) / 3$$


aneeta insert is shown here in 100mm commercial framing but it suits a variety of residential and commercial frame types

N:\Documentation\Website Downloads\2. Aluminium Frames\3. Horizontal\HS 3P6 A (E) - 3 pane 6mm sashless horizontal slider in aluminium frames FSF, SFS.dwg



IF IN DOUBT ASK - DO NOT SCALE DRAWING

Proprietary and confidential  The information contained in this drawing is the sole property of Aneeta Australia. Any reproduction in part or as a whole, without the written permission of Aneeta Australia is prohibited.	Rev	Description	Approved By	Date	Title: 3 pane 6mm sashless horizontal slider in aluminium frames FSF configuration with 300-6 jambs horizontal section B-B	 949 Stud Road, Rowville VIC 3178, ABN 80 062 883 729	Material:		in Aluminium Frame	
	E	Update layout	SE	Apr2024			Finish:			
	D	-	SE	Dec2020			Die/Part:			
	C	-	-	-			Dwg No:		HS 3P6 A	
	B	-	-	-			Revision:		E	
	A	-	-	-						
Drwn:-					Chk:	Date: -	Scale:1:2@A4	Sheet 3 of 8		

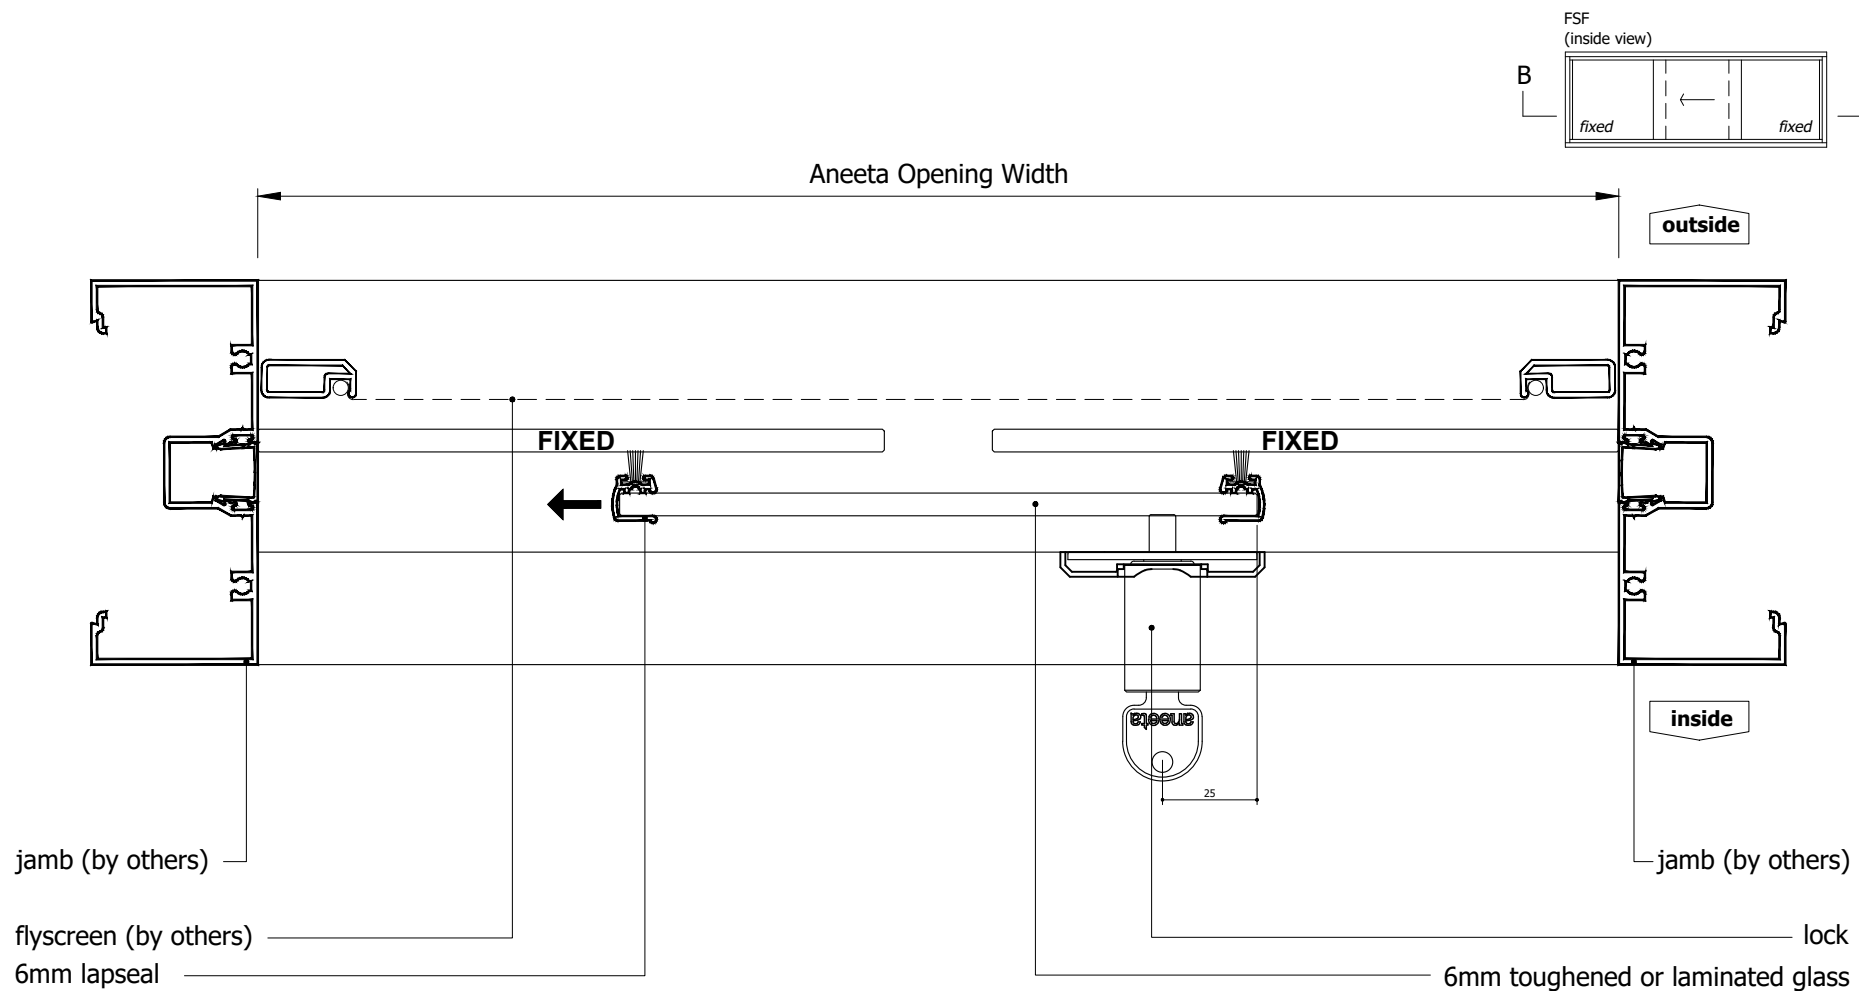

for equal panes and 70mm overlaps:  


$$\text{glass width} = (\text{opening} + 140\text{mm}) / 3$$


aneeta insert is shown here in 100mm commercial framing but it suits a variety of residential and commercial frame types

N:\Documentation\Website Downloads\2. Aluminium Frames\3. Horizontal\HS 3P6 A (E) - 3 pane 6mm sashless horizontal slider in aluminium frames FSF, SFS.dwg



IF IN DOUBT ASK - DO NOT SCALE DRAWING

Proprietary and confidential  The information contained in this drawing is the sole property of Aneeta Australia. Any reproduction in part or as a whole, without the written permission of Aneeta Australia is prohibited.	Rev	Description	Approved By	Date	Title: 3 pane 6mm sashless horizontal slider in aluminium frames FSF configuration with no jamb profiles horizontal section B-B  Drwn:-    Chk:    Date: -    Scale:1:2@A4    Sheet 4 of 8    Revision: E				<div>  <p>949 Stud Road, Rowville VIC 3178, ABN 80 062 883 729</p> </div>	Material: in Aluminium Frame	
	E	Update layout	SE	Apr2024						Finish:	
	D	-	SE	Dec2020						Die/Part:	
	C	-	-	-						Dwg No: HS 3P6 A	
	B	-	-	-							
	A	-	-	-							

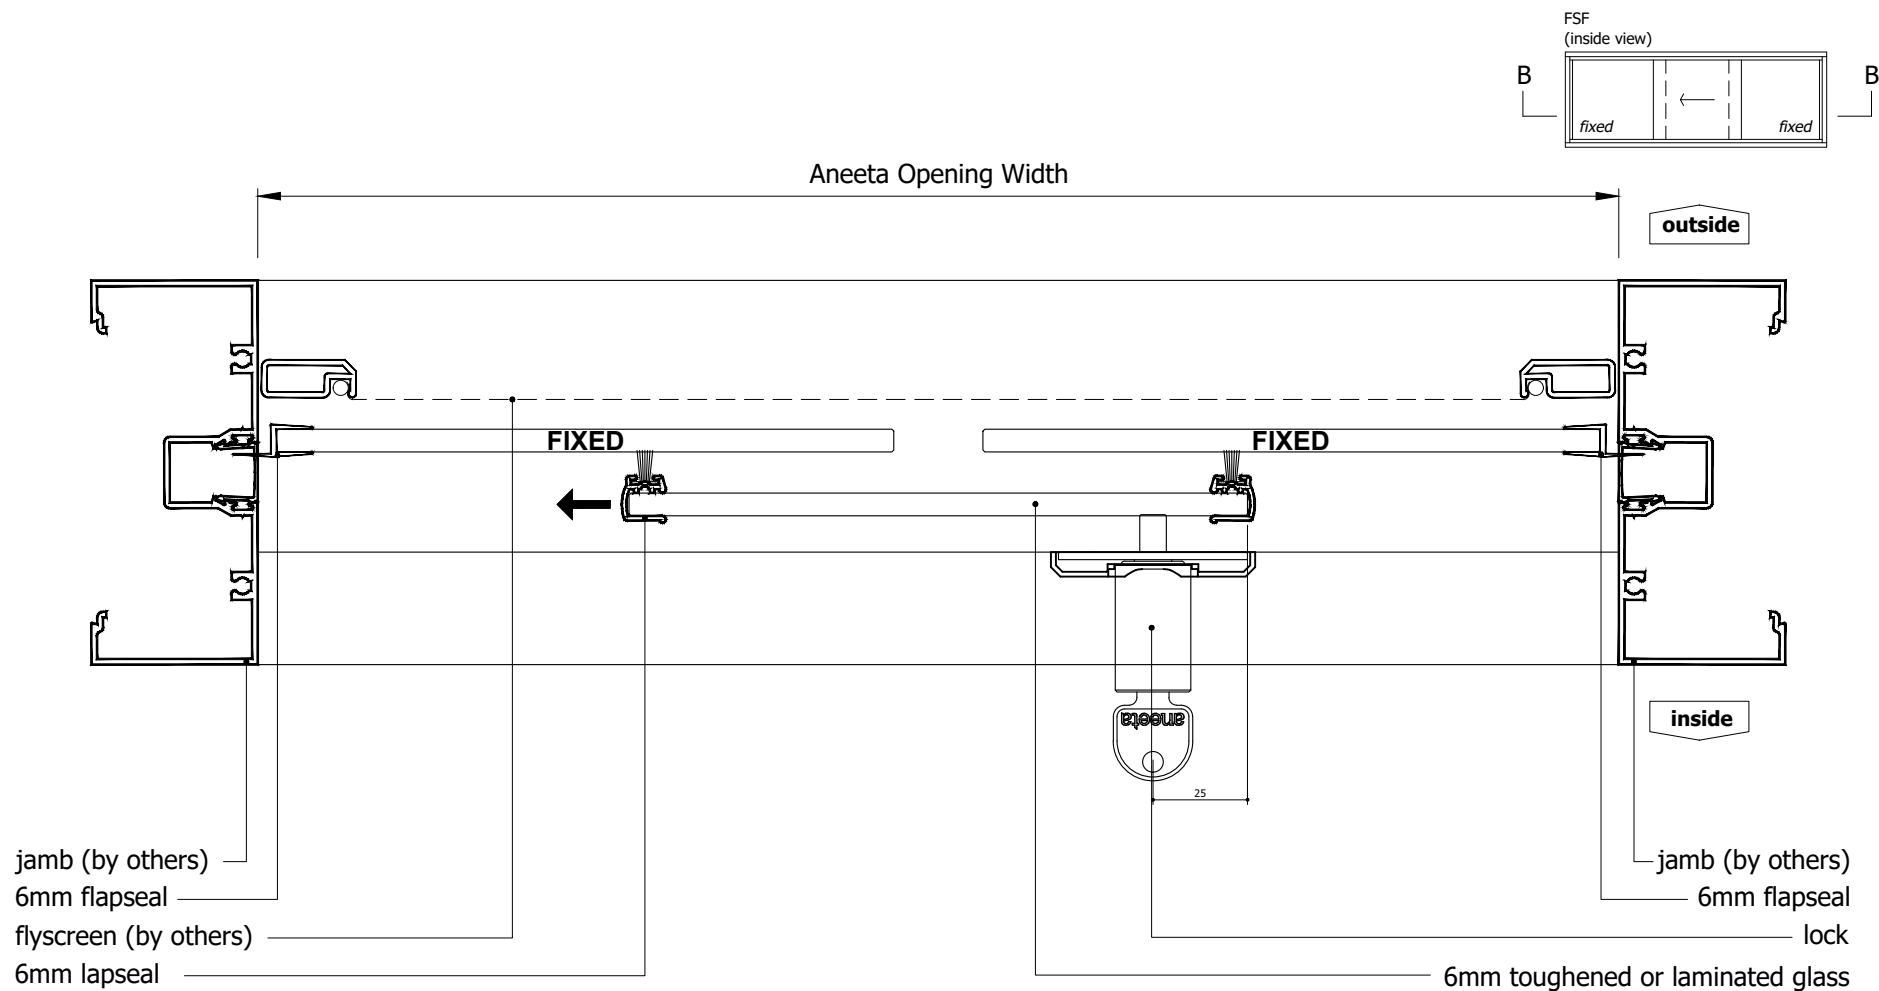

for equal panes and 70mm overlaps:  


$$\text{glass width} = (\text{opening} + 130\text{mm}) / 3$$


aneeta insert is shown here in 100mm commercial framing but it suits a variety of residential and commercial frame types

N:\Documentation\Website Downloads\2. Aluminium Frames\3. Horizontal\HS 3P6 A (E) - 3 pane 6mm sashless horizontal slider in aluminium frames FSF, SFS.dwg



IF IN DOUBT ASK - DO NOT SCALE DRAWING

Proprietary and confidential  The information contained in this drawing is the sole property of Aneeta Australia. Any reproduction in part or as a whole, without the written permission of Aneeta Australia is prohibited.	Rev	Description	Approved By	Date	Title: 3 pane 6mm sashless horizontal slider in aluminium frames FSF configuration with 6mm flapseals at jambs horizontal section B-B  Drwn:-    Chk:    Date: -    Scale:1:2@A4    Sheet 5 of 8    Revision: E	 949 Stud Road, Rowville VIC 3178, ABN 80 062 883 729	Material: in Aluminium Frame	
	E	Update layout	SE	Apr2024			Finish:	
	D	-	SE	Dec2020			Die/Part:	
	C	-	-	-			Dwg No: HS 3P6 A	
	B	-	-	-				
	A	-	-	-				

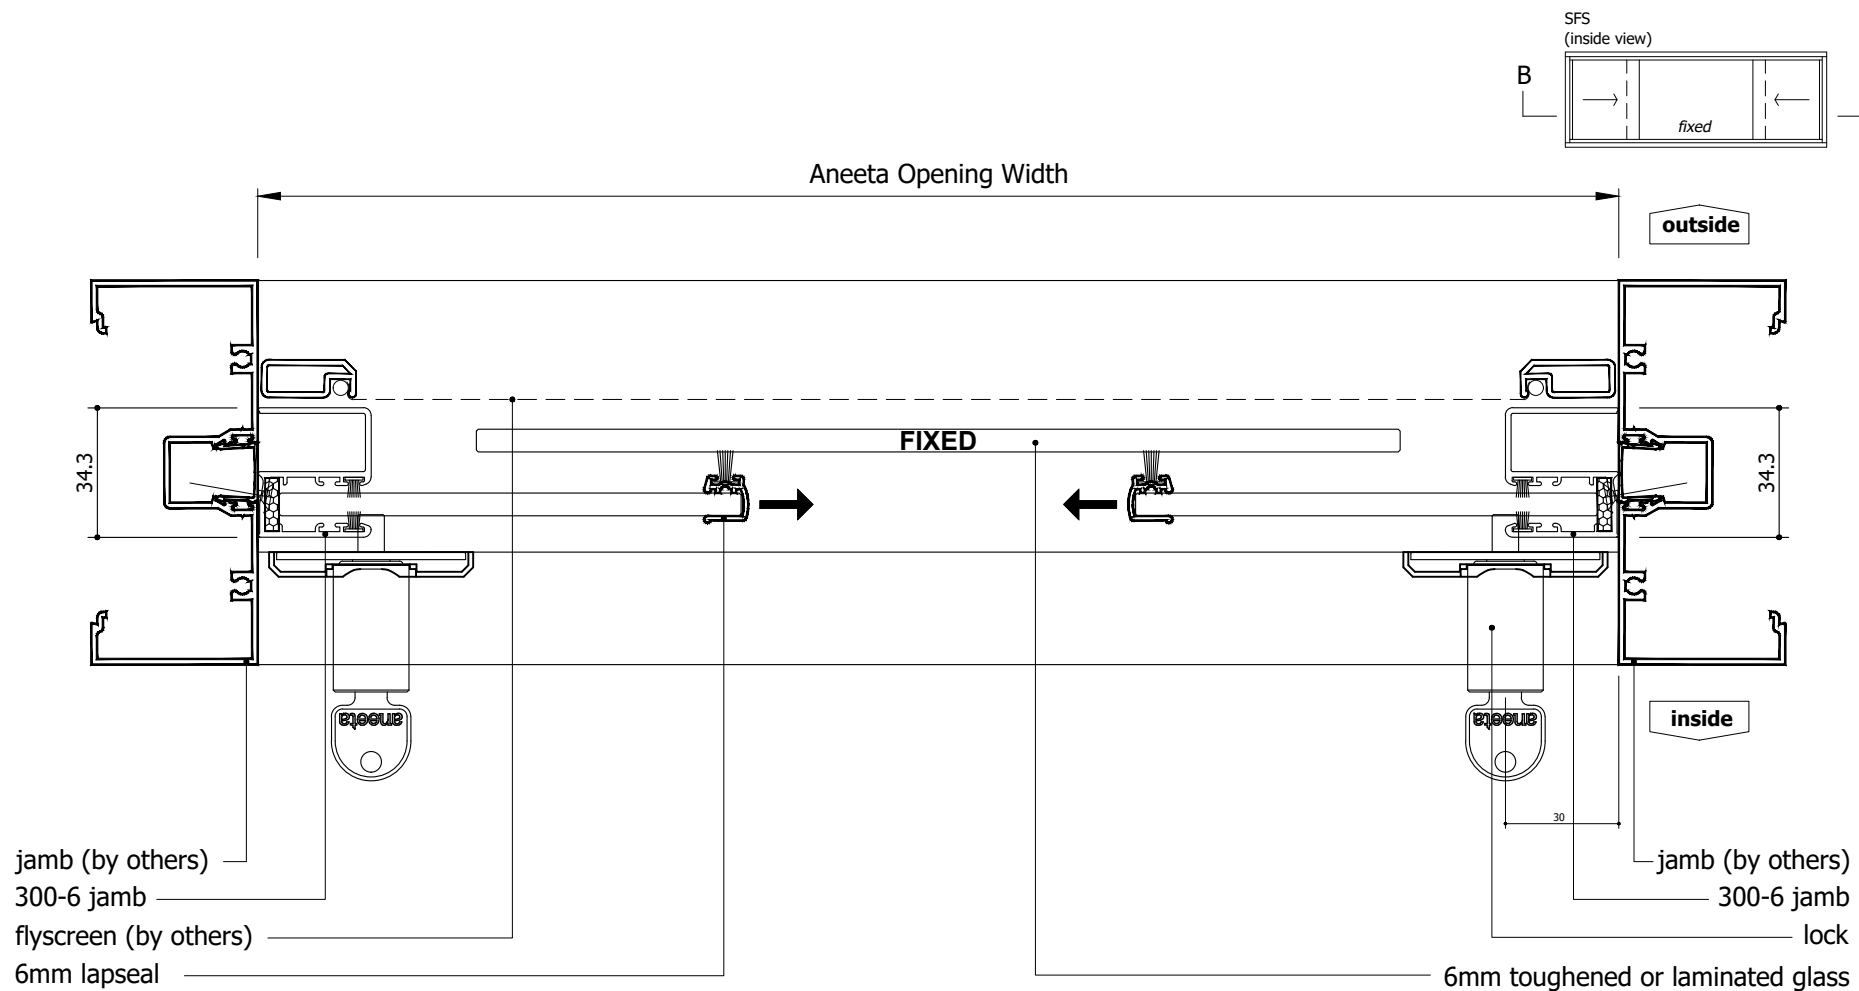


for default pane widths and 70mm overlaps:


glass widths  
 1 x fixed pane = (opening + 129mm) / 2  
 2 x sliding panes = (opening + 129mm) / 4

N:\Documentation\Website Downloads\2. Aluminium Frames\3. Horizontal\HS 3P6 A (E) - 3 pane 6mm sashless horizontal slider in aluminium frames FSF, SFS.dwg



IF IN DOUBT ASK - DO NOT SCALE DRAWING

Proprietary and confidential  The information contained in this drawing is the sole property of Aneeta Australia. Any reproduction in part or as a whole, without the written permission of Aneeta Australia is prohibited.	Rev	Description	Approved By	Date	Title: 3 pane 6mm sashless horizontal slider in aluminium frames SFS configuration with 300-6 jambs horizontal section B-B  Drwn:-    Chk:    Date: -    Scale:1:2@A4    Sheet 6 of 8    Revision: E				 949 Stud Road, Rowville VIC 3178, ABN 80 062 883 729	Material: in Aluminium Frame	
	E	Update layout	SE	Apr2024						Finish:	
	D	-	SE	Dec2020						Die/Part:	
	C	-	-	-						Dwg No: HS 3P6 A	
	B	-	-	-							
	A	-	-	-							

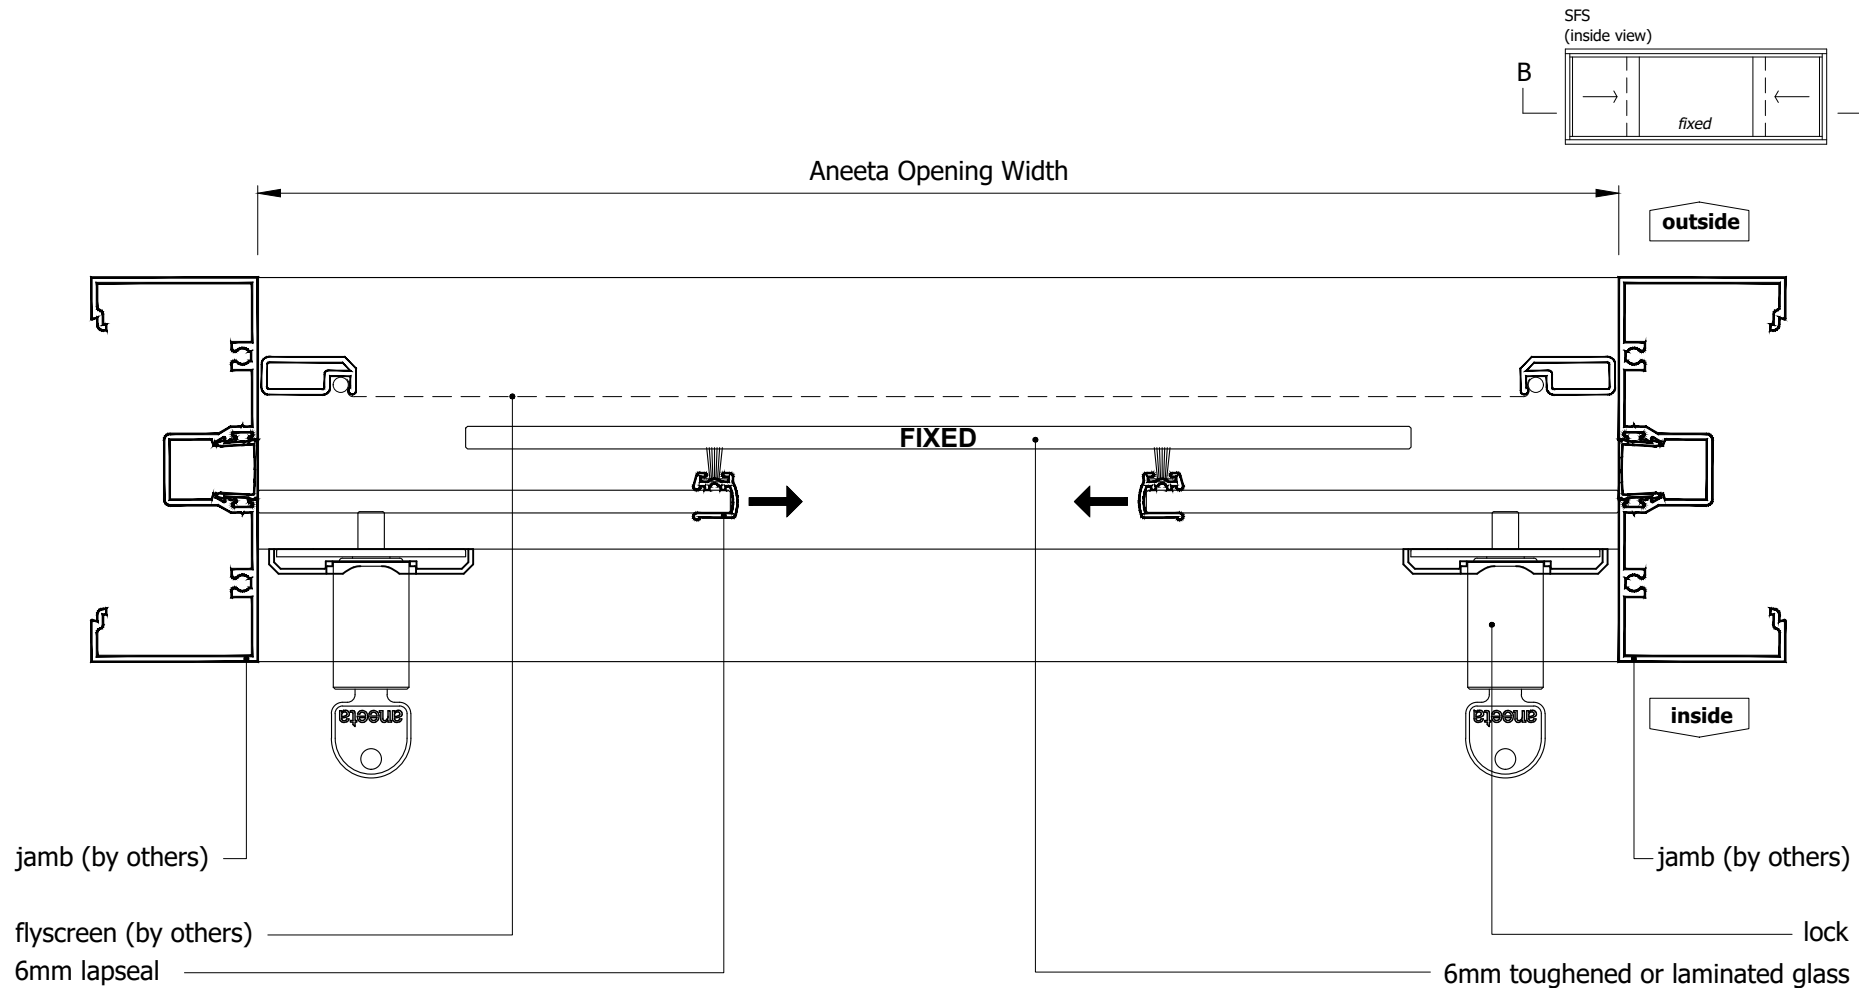


for default pane widths and 70mm overlaps:


$$\begin{aligned} \text{glass widths} \\ 1 \times \text{fixed pane} &= (\text{opening} + 140\text{mm}) / 2 \\ 2 \times \text{sliding panes} &= (\text{opening} + 140\text{mm}) / 4 \end{aligned}$$

N:\Documentation\Website Downloads\2. Aluminium Frames\3. Horizontal\HS 3P6 A (E) - 3 pane 6mm sashless horizontal slider in aluminium frames FSF, SFS.dwg



IF IN DOUBT ASK - DO NOT SCALE DRAWING

Proprietary and confidential  The information contained in this drawing is the sole property of Aneeta Australia. Any reproduction in part or as a whole, without the written permission of Aneeta Australia is prohibited.	Rev	Description	Approved By	Date	Title: 3 pane 6mm sashless horizontal slider in aluminium frames SFS configuration with no jamb profiles horizontal section B-B  Drwn:-    Chk:    Date: -    Scale:1:2@A4    Sheet 7 of 8    Revision: E	 949 Stud Road, Rowville VIC 3178, ABN 80 062 883 729	Material: in Aluminium Frame	
	E	Update layout	SE	Apr2024			Finish:	
	D	-	SE	Dec2020			Die/Part:	
	C	-	-	-			Dwg No: HS 3P6 A	
	B	-	-	-				
	A	-	-	-				

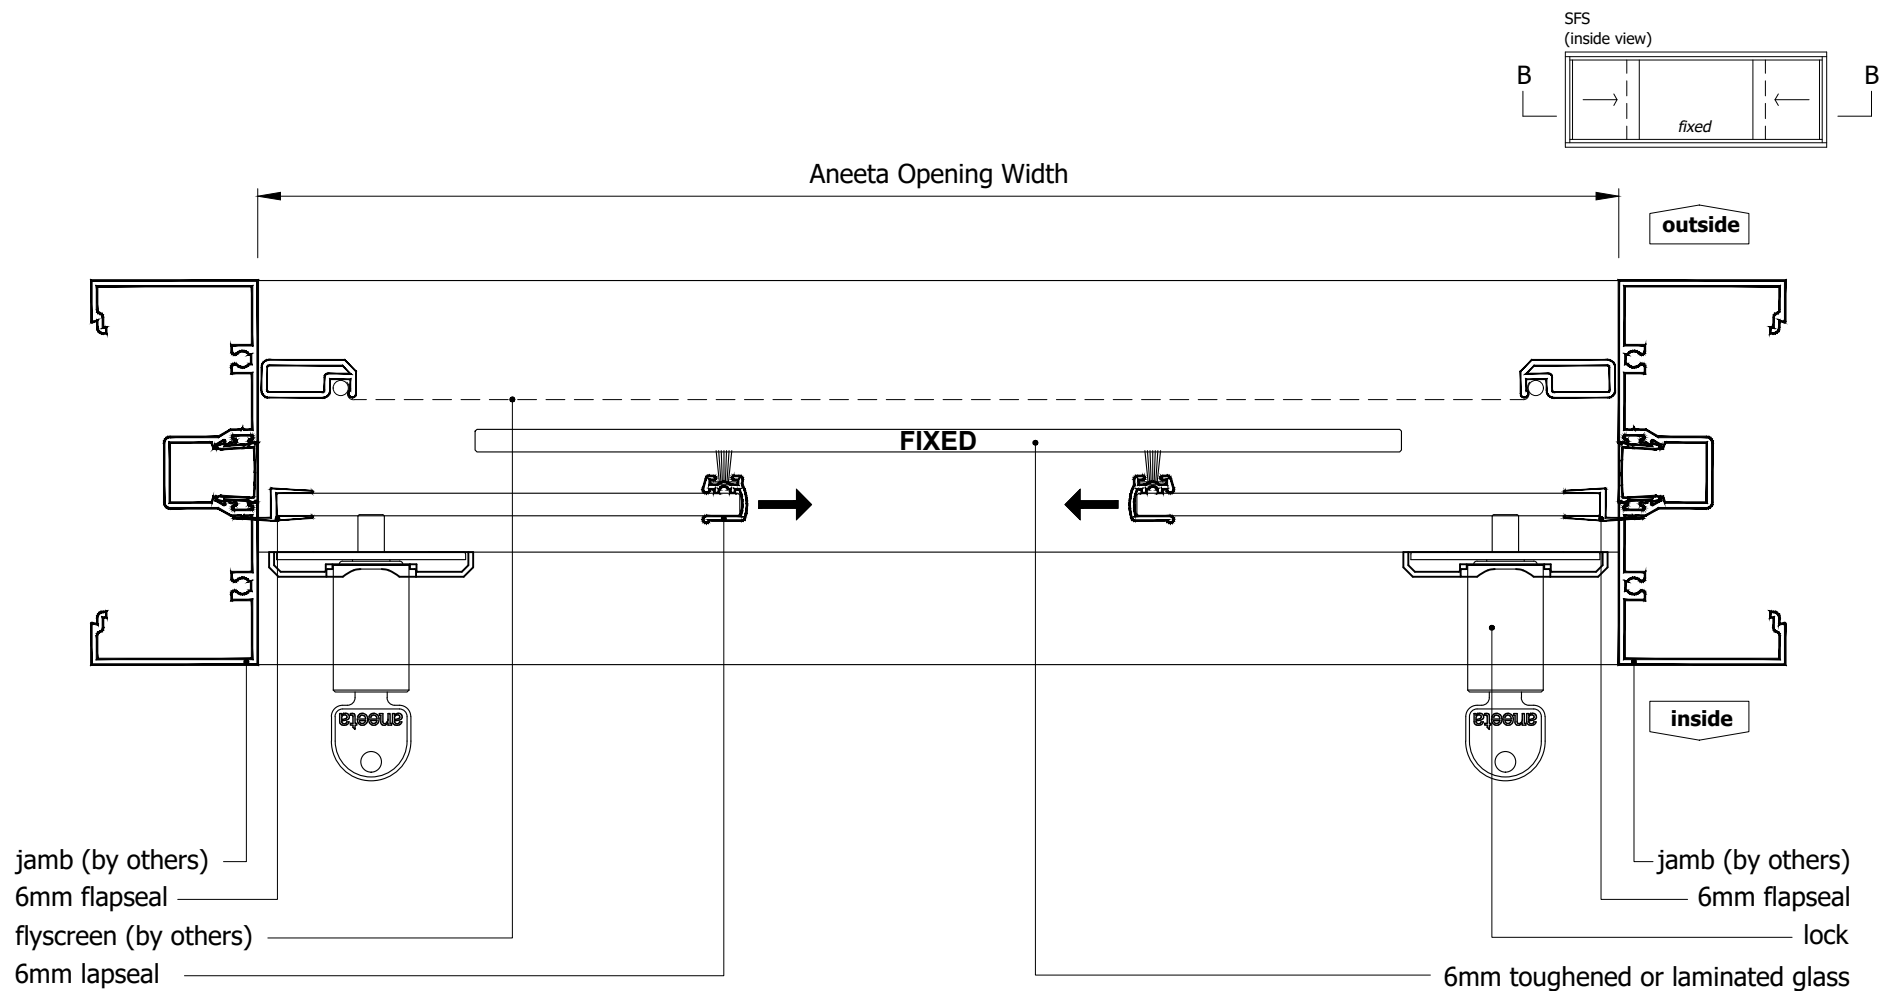

for default pane widths and 70mm overlaps:


$$\begin{aligned} \text{glass widths} \\ 1 \times \text{fixed pane} &= (\text{opening} + 130\text{mm}) / 2 \\ 2 \times \text{sliding panes} &= (\text{opening} + 130\text{mm}) / 4 \end{aligned}$$

aneeta insert is shown here in 100mm commercial framing but it suits a variety of residential and commercial frame types

N:\Documentation\Website Downloads\2. Aluminium Frames\3. Horizontal\HS 3P6 A (E) - 3 pane 6mm sashless horizontal slider in aluminium frames FSF, SFS.dwg



IF IN DOUBT ASK - DO NOT SCALE DRAWING

Proprietary and confidential  The information contained in this drawing is the sole property of Aneeta Australia. Any reproduction in part or as a whole, without the written permission of Aneeta Australia is prohibited.	Rev	Description	Approved By	Date	Title: 3 pane 6mm sashless horizontal slider in aluminium frames SFS configuration with 6mm flapseals at jambs horizontal section B-B	 949 Stud Road, Rowville VIC 3178, ABN 80 062 883 729			Material: in Aluminium Frame Finish: Die/Part: Dwg No: HS 3P6 A	
	E	Update layout	SE	Apr2024						
	D	-	SE	Dec2020						
	C	-	-	-						
	B	-	-	-						
	A	-	-	-						
					Drwn:-	Chk:	Date: -	Scale:1:2@A4	Sheet 8 of 8	Revision: E