

Table of Contents


| Page | View               | Sliding Configuration | Jamb Type              |
|------|--------------------|-----------------------|------------------------|
| 2    | Vertical Section   | FSF / SFS             | -                      |
| 3    | Horizontal Section | FSF                   | 300-10 jamb profiles   |
| 4    | Horizontal Section | FSF                   | No jamb profiles       |
| 5    | Horizontal Section | FSF                   | 10mm flapseal at jambs |
| 6    | Horizontal Section | SFS                   | 300-10 jamb profiles   |
| 7    | Horizontal Section | SFS                   | No jamb profiles       |
| 8    | Horizontal Section | SFS                   | 10mm flapseal at jambs |


N:\Documentation\Website Downloads\2. Aluminium Frames\3. Horizontal\HS 3P10 A (D) - 3 pane 10mm sashless horizontal slider in aluminium frames FSF, SFS.dwg

| Rev | Description                   | Approved |         |
|-----|-------------------------------|----------|---------|
|     |                               | By       | Date    |
| D   | Update layout                 | SE       | Apr2024 |
| C   | Update locks & extension pins | SE       | Dec2020 |
| B   | -                             | -        | -       |
| A   | -                             | -        | -       |




IF IN DOUBT ASK - DO NOT SCALE DRAWING

|  |  |         |        |              |  |                                 |  |
|--|--|---------|--------|--------------|--|---------------------------------|--|
| <div>Proprietary and confidential</div> <div>The information contained in this drawing is the sole property of Aneeta Australia. Any reproduction in part or as a whole, without the written permission of Aneeta Australia is prohibited.</div> | Title:<br>3 pane 10mm sashless horizontal slider in aluminium frames |         |        |              | <div><br/>949 Stud Road, Rowville VIC 3178, ABN 80 062 883 729</div> | Material:<br>in Aluminium Frame |  |
|  |  |         |        |              |  | Finish:                         |  |
|  |  |         |        |              |  | Die/Part:                       |  |
|  |  |         |        |              |  | Dwg No: HS 3P10 A               |  |
|  |  |         |        |              |  |                                 |  |
| Drwn:-   | Chk:   | Date: - | Scale: | Sheet 1 of 8 | Revision: D  |                                 |  |

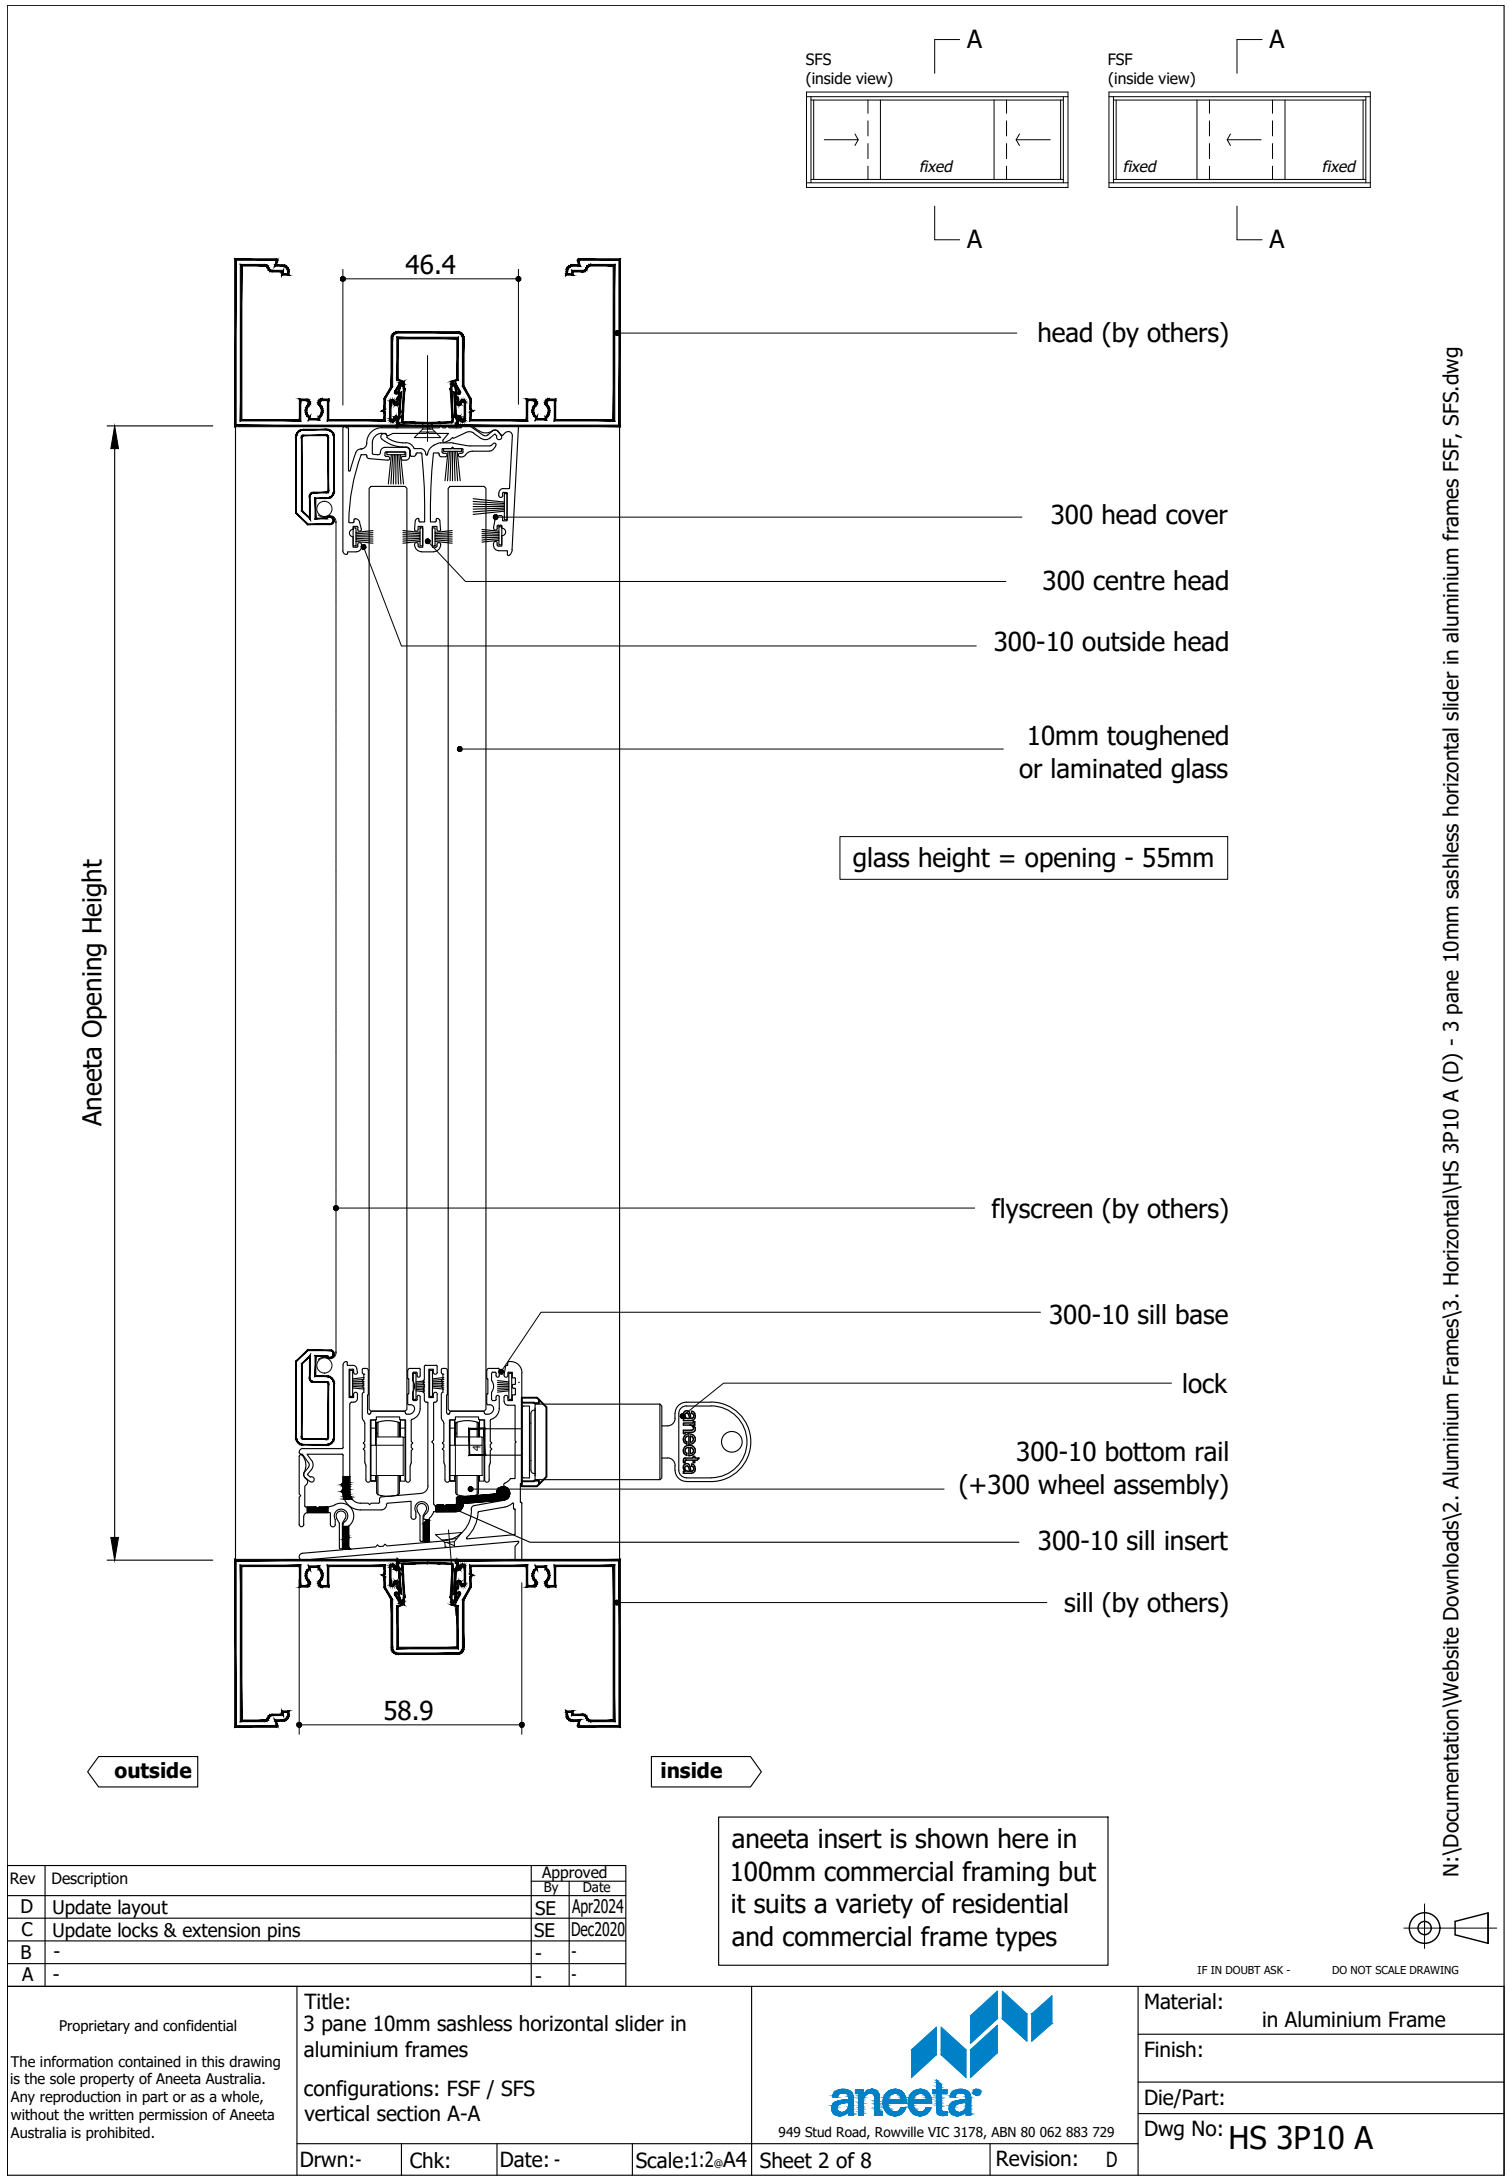


N:\Documentation\Website Downloads\2. Aluminium Frames\3. Horizontal\HS 3P10 A (D) - 3 pane 10mm sashless horizontal slider in aluminium frames FSF, SFS.dwg

| Rev | Description                   | Approved By | Date    |
|-----|-------------------------------|-------------|---------|
| D   | Update layout                 | SE          | Apr2024 |
| C   | Update locks & extension pins | SE          | Dec2020 |
| B   | -                             | -           | -       |
| A   | -                             | -           | -       |

|  |  |                 |                    |                         |  |  |   |              |
|--|--|-----------------|--------------------|-------------------------|--|--|---|--------------|
| <div>Proprietary and confidential</div> <div>The information contained in this drawing is the sole property of Aneeta Australia. Any reproduction in part or as a whole, without the written permission of Aneeta Australia is prohibited.</div> | <div>Title:<br/>3 pane 10mm sashless horizontal slider in aluminium frames</div> <div>configurations: FSF / SFS<br/>vertical section A-A</div> |                 |                    |                         | <div><br/>949 Stud Road, Rowville VIC 3178, ABN 80 062 883 729</div> |  | <div>Material:<br/>in Aluminium Frame</div> |              |
|  |  |                 |                    |                         |  |  | <div>Finish:</div>                          |              |
|  |  |                 |                    |                         |  |  | <div>Die/Part:</div>                        |              |
|  |  |                 |                    |                         |  |  | <div>Dwg No: HS 3P10 A</div>                |              |
| <div>Drwn:-</div>  |  | <div>Chk:</div> | <div>Date: -</div> | <div>Scale:1:2@A4</div> | <div>Sheet 2 of 8</div>  |  | <div>Revision:</div>                        | <div>D</div> |

aneeta insert is shown here in 100mm commercial framing but it suits a variety of residential and commercial frame types

IF IN DOUBT ASK - DO NOT SCALE DRAWING

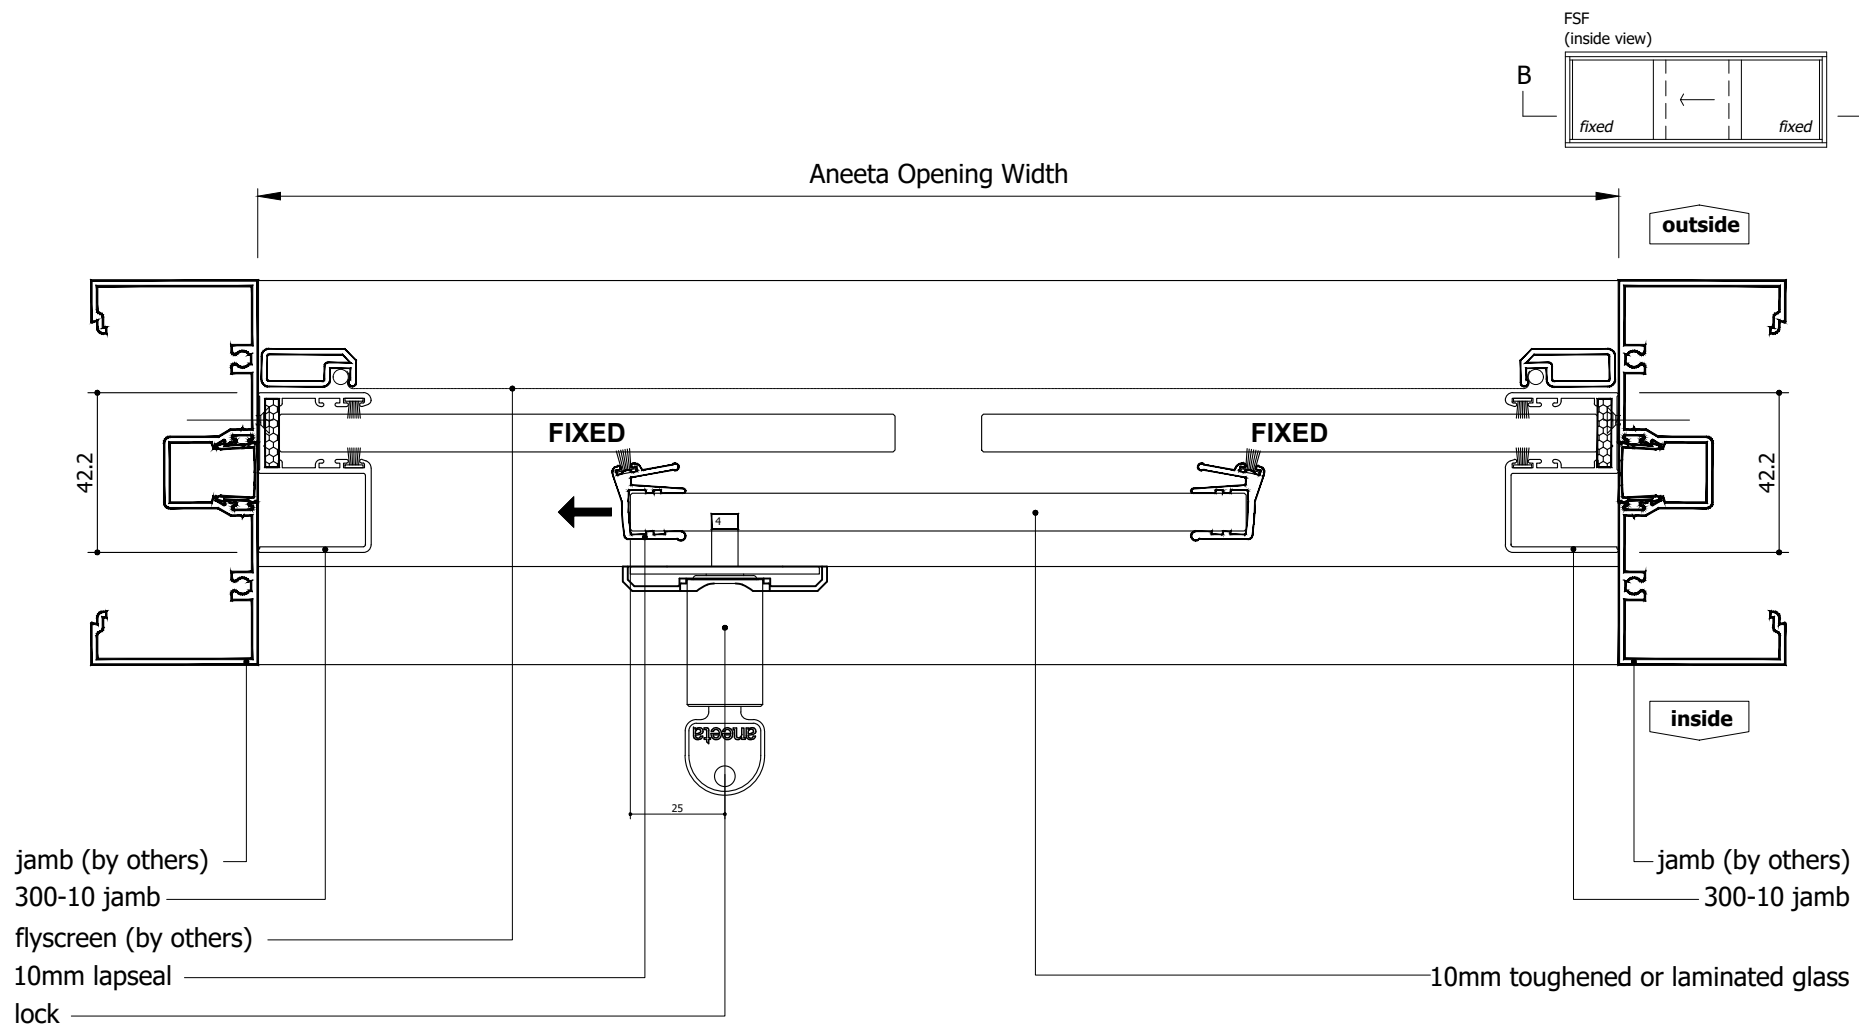


for equal panes and 70mm overlaps:  


$$\text{glass width} = (\text{opening} + 129\text{mm}) / 3$$

N:\Documentation\Website Downloads\2. Aluminium Frames\3. Horizontal\HS 3P10 A (D) - 3 pane 10mm sashless horizontal slider in aluminium frames FSF, SFS.dwg



IF IN DOUBT ASK - DO NOT SCALE DRAWING


|  |     |                               |             |         |   |        |      |         |                              |              |
|--|-----|-------------------------------|-------------|---------|---|--------|------|---------|------------------------------|--------------|
| <div>Proprietary and confidential</div> <div>The information contained in this drawing is the sole property of Aneeta Australia. Any reproduction in part or as a whole, without the written permission of Aneeta Australia is prohibited.</div> | Rev | Description                   | Approved By | Date    | <div>Title:<br/>3 pane 10mm sashless horizontal slider in aluminium frames<br/>FSF configuration with 300-10 jambs horizontal section B-B</div> <div><br/>949 Stud Road, Rowville VIC 3178, ABN 80 062 883 729</div> |        |      |         | Material: in Aluminium Frame |              |
|  | D   | Update layout                 | SE          | Apr2024 |   |        |      |         | Finish:                      |              |
|  | C   | Update locks & extension pins | SE          | Dec2020 |   |        |      |         | Die/Part:                    |              |
|  | B   | -                             | -           | -       |   |        |      |         | Dwg No: HS 3P10 A            |              |
|  | A   | -                             | -           | -       |   |        |      |         |                              |              |
|  |     |                               |             |         |   | Drwn:- | Chk: | Date: - | Scale:1:2@A4                 | Sheet 3 of 8 |

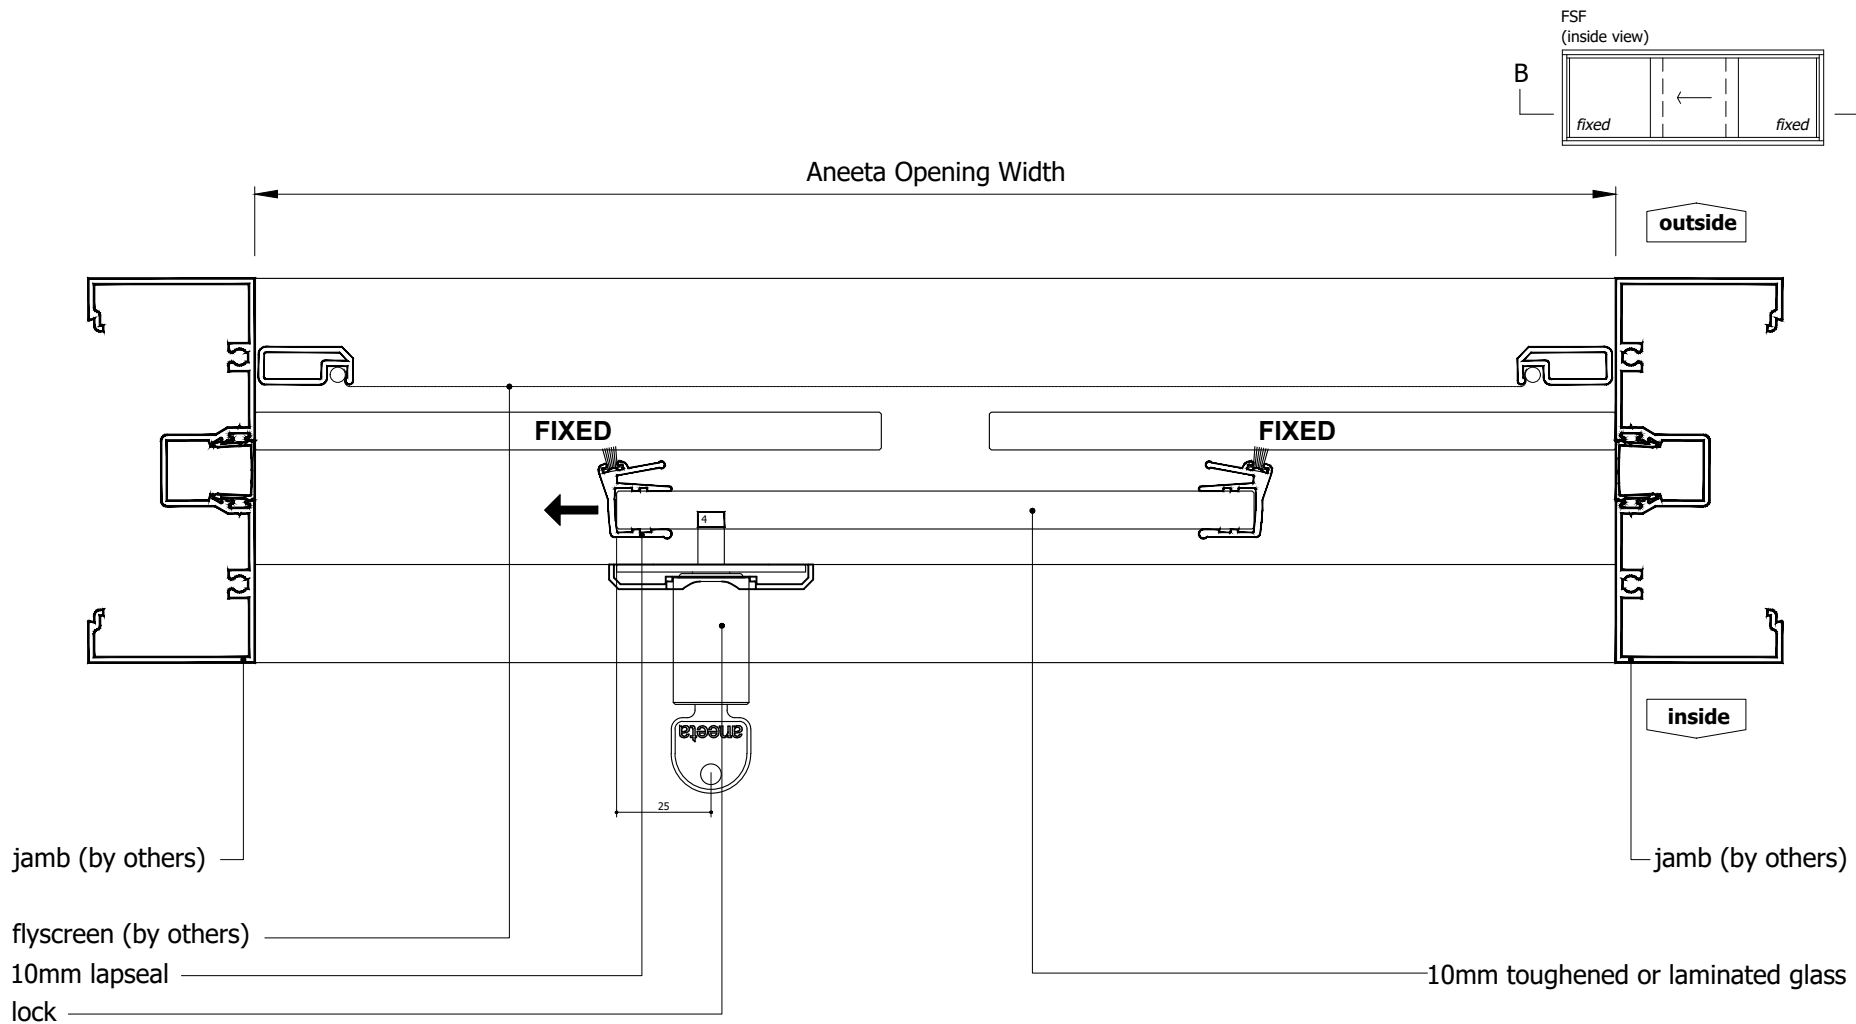


N:\Documentation\Website Downloads\2. Aluminium Frames\3. Horizontal\HS 3P10 A (D) - 3 pane 10mm sashless horizontal slider in aluminium frames FSF, SFS.dwg



IF IN DOUBT ASK - DO NOT SCALE DRAWING

|                              |     |                               |          |         |   |  |  |  |  |                                 |      |
|------------------------------|-----|-------------------------------|----------|---------|---|--|--|--|--|---------------------------------|------|
| Proprietary and confidential | Rev | Description                   | Approved |         | <div>Title:<br/>3 pane 10mm sashless horizontal slider in<br/>aluminium frames<br/>FSF configuration<br/>with no jamb profiles<br/>horizontal section B-B</div> <div><br/>949 Stud Road, Rowville VIC 3178, ABN 80 062 883 729</div> |  |  |  |  | Material:<br>in Aluminium Frame |      |
|                              | D   | Update layout                 | SE       | Apr2024 |   |  |  |  |  | Finish:                         |      |
|                              | C   | Update locks & extension pins | SE       | Dec2020 |   |  |  |  |  | Die/Part:                       |      |
|                              | B   | -                             | -        | -       |   |  |  |  |  | Dwg No: HS 3P10 A               |      |
|                              | A   | -                             | -        | -       |   |  |  |  |  |                                 |      |
|                              |     |                               |          |         |   |  |  |  |  | Drwn:-                          | Chk: |

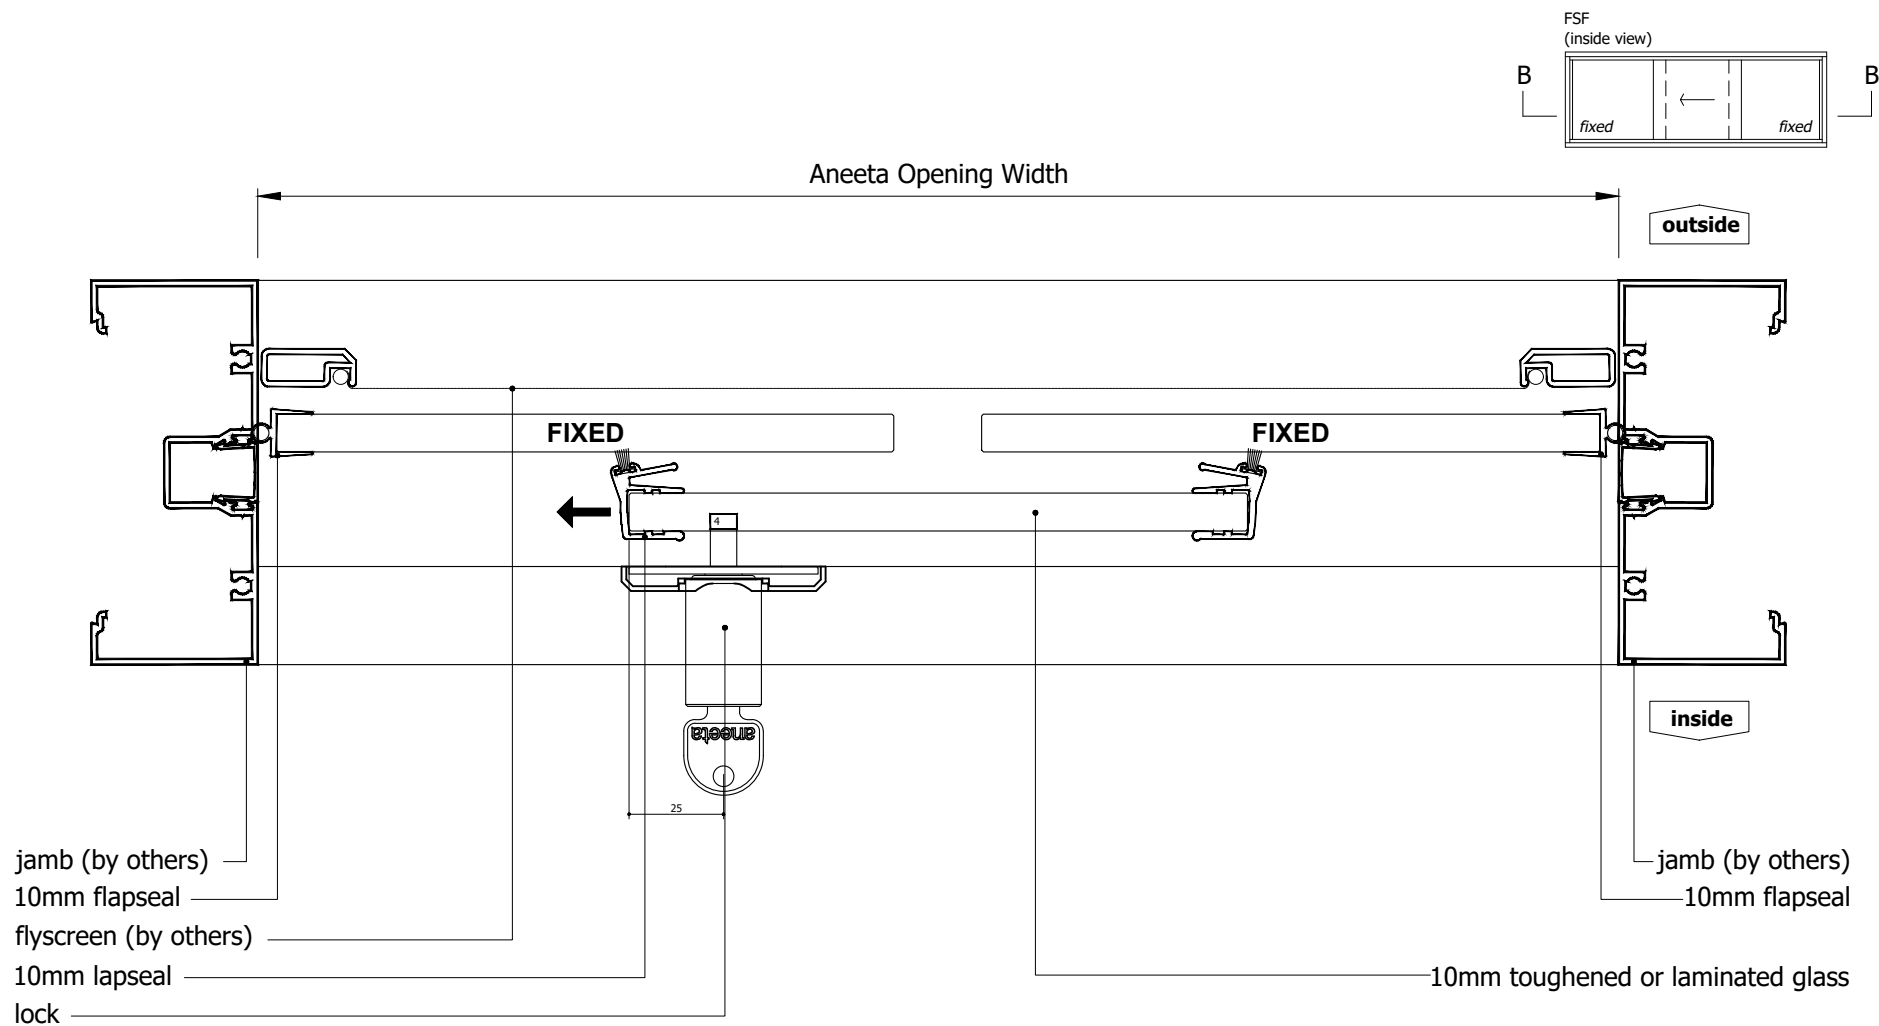


for equal panes and 70mm overlaps:  


$$\text{glass width} = (\text{opening} + 130\text{mm}) / 3$$

N:\Documentation\Website Downloads\2. Aluminium Frames\3. Horizontal\HS 3P10 A (D) - 3 pane 10mm sashless horizontal slider in aluminium frames FSF, SFS.dwg



IF IN DOUBT ASK - DO NOT SCALE DRAWING

|   |     |  |                               |          |         |  |         |              |              |                    |  |
|---|-----|--|-------------------------------|----------|---------|--|---------|--------------|--------------|--------------------|--|
| Proprietary and confidential  | Rev |  | Description                   | Approved |         | <div>Title:<br/>3 pane 10mm sashless horizontal slider in<br/>aluminium frames<br/>FSF configuration<br/>with 10mm flapseals at jambs<br/>horizontal section B-B</div> <div><br/>949 Stud Road, Rowville VIC 3178, ABN 80 062 883 729</div> |         |              |              | Material:          |  |
|   |     |  |                               | By       | Date    |  |         |              |              | in Aluminium Frame |  |
|   | D   |  | Update layout                 | SE       | Apr2024 |  |         |              |              | Finish:            |  |
|   | C   |  | Update locks & extension pins | SE       | Dec2020 |  |         |              |              | Die/Part:          |  |
|   | B   |  | -                             | -        | -       |  |         |              |              | Dwg No: HS 3P10 A  |  |
|   | A   |  | -                             | -        | -       |  |         |              |              |                    |  |
| The information contained in this drawing is the sole property of Aneeta Australia. Any reproduction in part or as a whole, without the written permission of Aneeta Australia is prohibited. |     |  |                               |          | Drwn:-  | Chk:   | Date: - | Scale:1:2@A4 | Sheet 5 of 8 | Revision: D        |  |

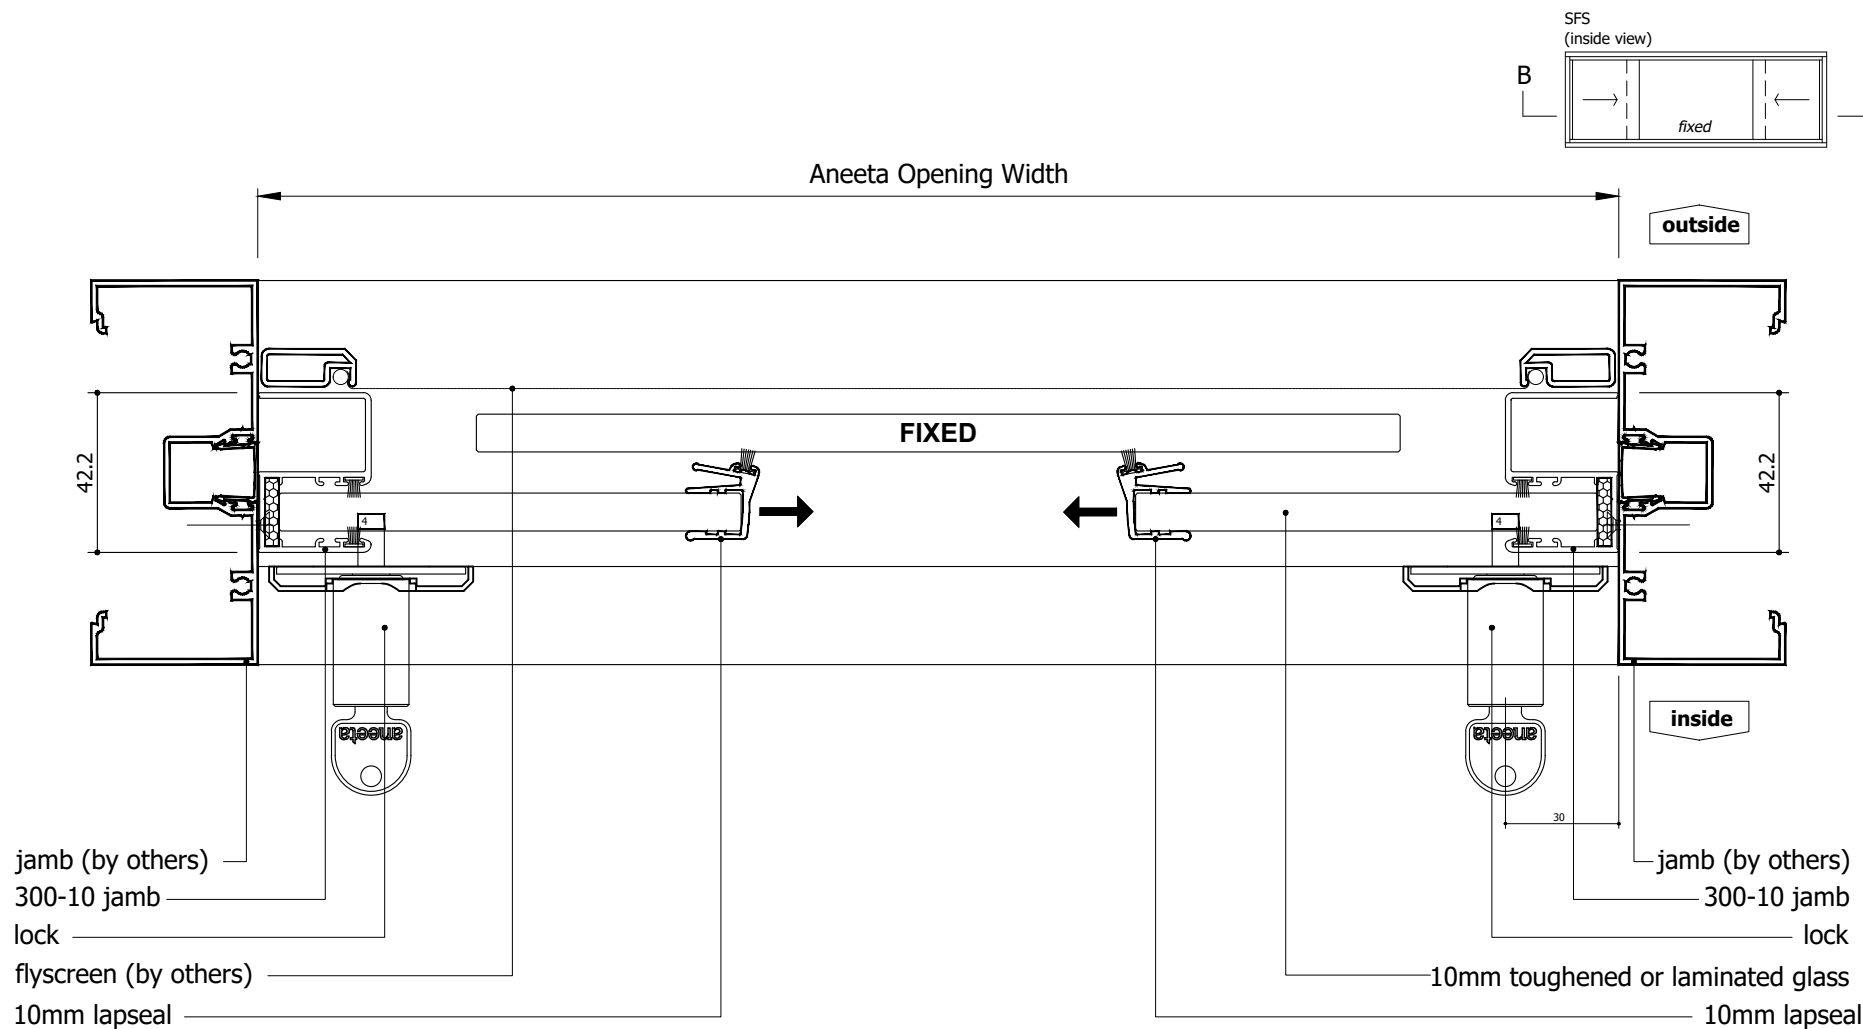

for default pane widths and 70mm overlaps:

glass widths

1 x fixed pane = (opening + 129mm) / 2

2 x sliding panes = (opening + 129mm) / 4


N:\Documentation\Website Downloads\2. Aluminium Frames\3. Horizontal\HS 3P10 A (D) - 3 pane 10mm sashless horizontal slider in aluminium frames FSF, SFS.dwg



IF IN DOUBT ASK - DO NOT SCALE DRAWING

|  |     |                               |             |             |         |      |  |                              |      |         |              |
|--|-----|-------------------------------|-------------|-------------|---------|------|--|------------------------------|------|---------|--------------|
| <div>Proprietary and confidential</div> <div>The information contained in this drawing is the sole property of Aneeta Australia. Any reproduction in part or as a whole, without the written permission of Aneeta Australia is prohibited.</div> | Rev |                               | Description | Approved By |         | Date | <div>Title:<br/>3 pane 10mm sashless horizontal slider in aluminium frames<br/>SFS configuration with 300-10 jambs horizontal section B-B</div> <div><div><div><div></div><div></div><div></div></div><div>aneeta</div></div><div>949 Stud Road, Rowville VIC 3178, ABN 80 062 883 729</div></div> | Material: in Aluminium Frame |      |         |              |
|  | D   | Update layout                 |             | SE          | Apr2024 |      |  | Finish:                      |      |         |              |
|  | C   | Update locks & extension pins |             | SE          | Dec2020 |      |  | Die/Part:                    |      |         |              |
|  | B   | -                             |             | -           | -       |      |  | Dwg No: HS 3P10 A            |      |         |              |
|  | A   | -                             |             | -           | -       |      |  |                              |      |         |              |
|  |     |                               |             |             |         |      |  | Drwn:-                       | Chk: | Date: - | Scale:1:2@A4 |



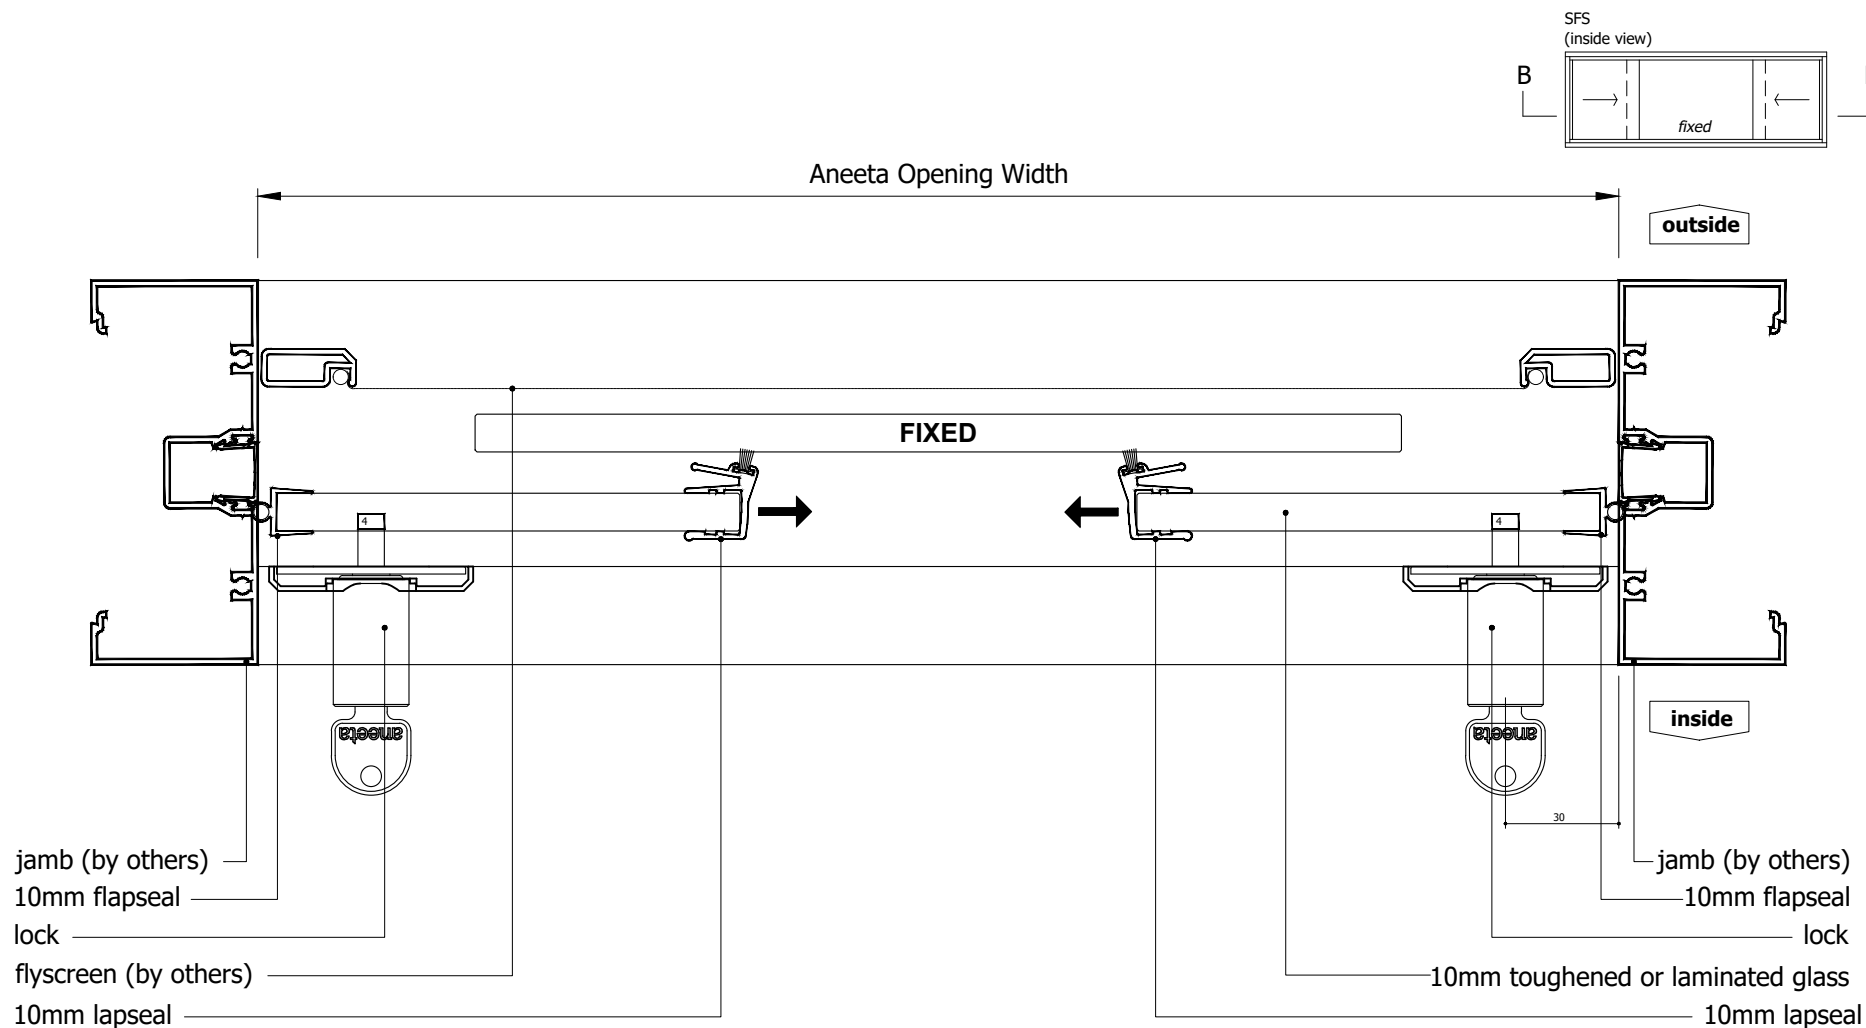


for default pane widths and 70mm overlaps:

$$\begin{aligned} \text{glass widths} \\ 1 \times \text{fixed pane} &= (\text{opening} + 130\text{mm}) / 2 \\ 2 \times \text{sliding panes} &= (\text{opening} + 130\text{mm}) / 4 \end{aligned}$$

N:\Documentation\Website Downloads\2. Aluminium Frames\3. Horizontal\HS 3P10 A (D) - 3 pane 10mm sashless horizontal slider in aluminium frames FSF, SFS.dwg



IF IN DOUBT ASK - DO NOT SCALE DRAWING

|   |     |                               |             |         |   |      |         |   |              |   |  |
|---|-----|-------------------------------|-------------|---------|---|------|---------|---|--------------|---|--|
| Proprietary and confidential<br><br>The information contained in this drawing is the sole property of Aneeta Australia. Any reproduction in part or as a whole, without the written permission of Aneeta Australia is prohibited. | Rev | Description                   | Approved By | Date    | Title:<br>3 pane 10mm sashless horizontal slider in aluminium frames<br>SFS configuration<br>with 10mm flapseals at jambs<br>horizontal section B-B |      |         | <br>949 Stud Road, Rowville VIC 3178, ABN 80 062 883 729 |              | Material: in Aluminium Frame<br>Finish:<br>Die/Part:<br>Dwg No: HS 3P10 A |  |
|   | D   | Update layout                 | SE          | Apr2024 |   |      |         |   |              |   |  |
|   | C   | Update locks & extension pins | SE          | Dec2020 |   |      |         |   |              |   |  |
|   | B   | -                             | -           | -       |   |      |         |   |              |   |  |
|   | A   | -                             | -           | -       |   |      |         |   |              |   |  |
|   |     |                               |             |         | Drwn:-  | Chk: | Date: - | Scale:1:2@A4  | Sheet 8 of 8 | Revision: D   |  |