


Table of Contents

Page	View	Sliding Configuration	Jamb Type
2	Vertical Section	FSFS, SFSF, FSSF	-
3	Horizontal Section	FSFS	Jamb profiles
4	Horizontal Section	FSFS	No jamb profiles
5	Horizontal Section	SFSF	Jamb profiles
6	Horizontal Section	SFSF	No jamb profiles
7	Horizontal Section	FSSF	Jamb profiles
8	Horizontal Section	FSSF	No jamb profiles


Rev	Description	Approved	
		By	Date
F	Update layout	SE	Apr2024
E	Update lock and extension pins	SE	Dec2020
D	-	-	-
C	-	-	-
B	-	-	-
A	-	-	-

<div>Proprietary and confidential</div> <div>The information contained in this drawing is the sole property of Aneeta Australia. Any reproduction in part or as a whole, without the written permission of Aneeta Australia is prohibited.</div>	<div>Title: 4 pane 22mm DOUBLE GLAZED sashless horizontal slider in aluminium frames</div> <div><div>949 Stud Road, Rowville VIC 3178, ABN 80 062 883 729</div></div>				Material: in Aluminium Frame	
					Finish:	
					Die/Part:	
					Dwg No: HS 4P22 A	
					Drwn:-	Chk:




IF IN DOUBT ASK - DO NOT SCALE DRAWING

Aneeta Opening Height

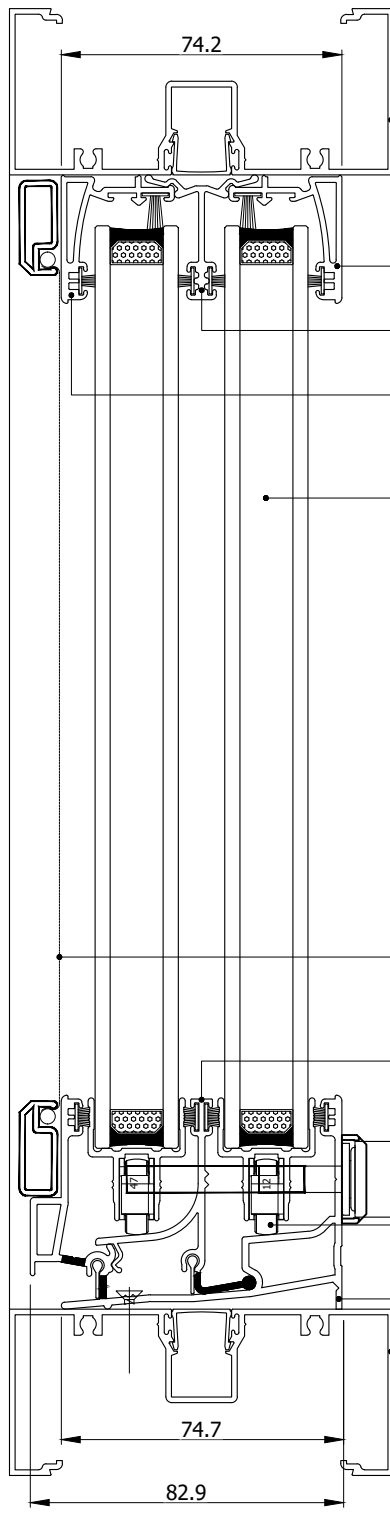


glass height = opening - 56mm

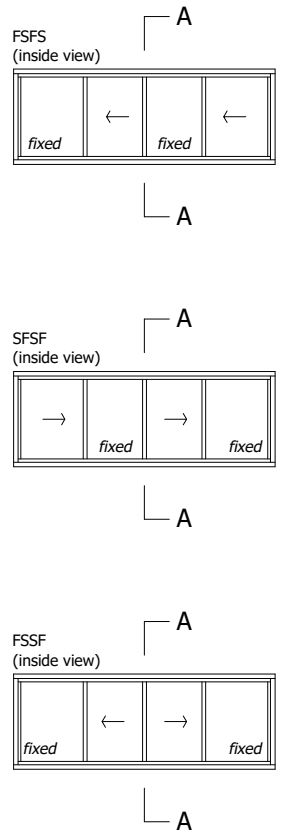


Rev	Description	Approved By	Date
F	Update layout	SE	Apr2024
E	Update lock and extension pins	SE	Dec2020
D	-	-	-
C	-	-	-
B	-	-	-
A	-	-	-


aneeta insert is shown here in 100mm commercial framing but it suits a variety of residential and commercial frame types

Proprietary and confidential The information contained in this drawing is the sole property of Aneeta Australia. Any reproduction in part or as a whole, without the written permission of Aneeta Australia is prohibited.	Title: 4 pane 22mm DOUBLE GLAZED sashless horizontal slider in aluminium frames FSFS configuration vertical section A-A			 949 Stud Road, Rowville VIC 3178, ABN 80 062 883 729	Material: in Aluminium Frame	
	Drwn:-	Chk:	Date: -	Scale:1:2@A4	Sheet 2 of 8	Revision: F
					Finish:	Die/Part:
					Dwg No:	HS 4P22 A


N:\Documentation\Website Downloads\2. Aluminium Frames\3. Horizontal\HS 4P22 A (F) - 4 pane 22mm DOUBLE GLAZED sashless horizontal slider in aluminium frames FSFS, SFSF, FSSF.dwg

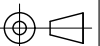

IF IN DOUBT ASK - DO NOT SCALE DRAWING

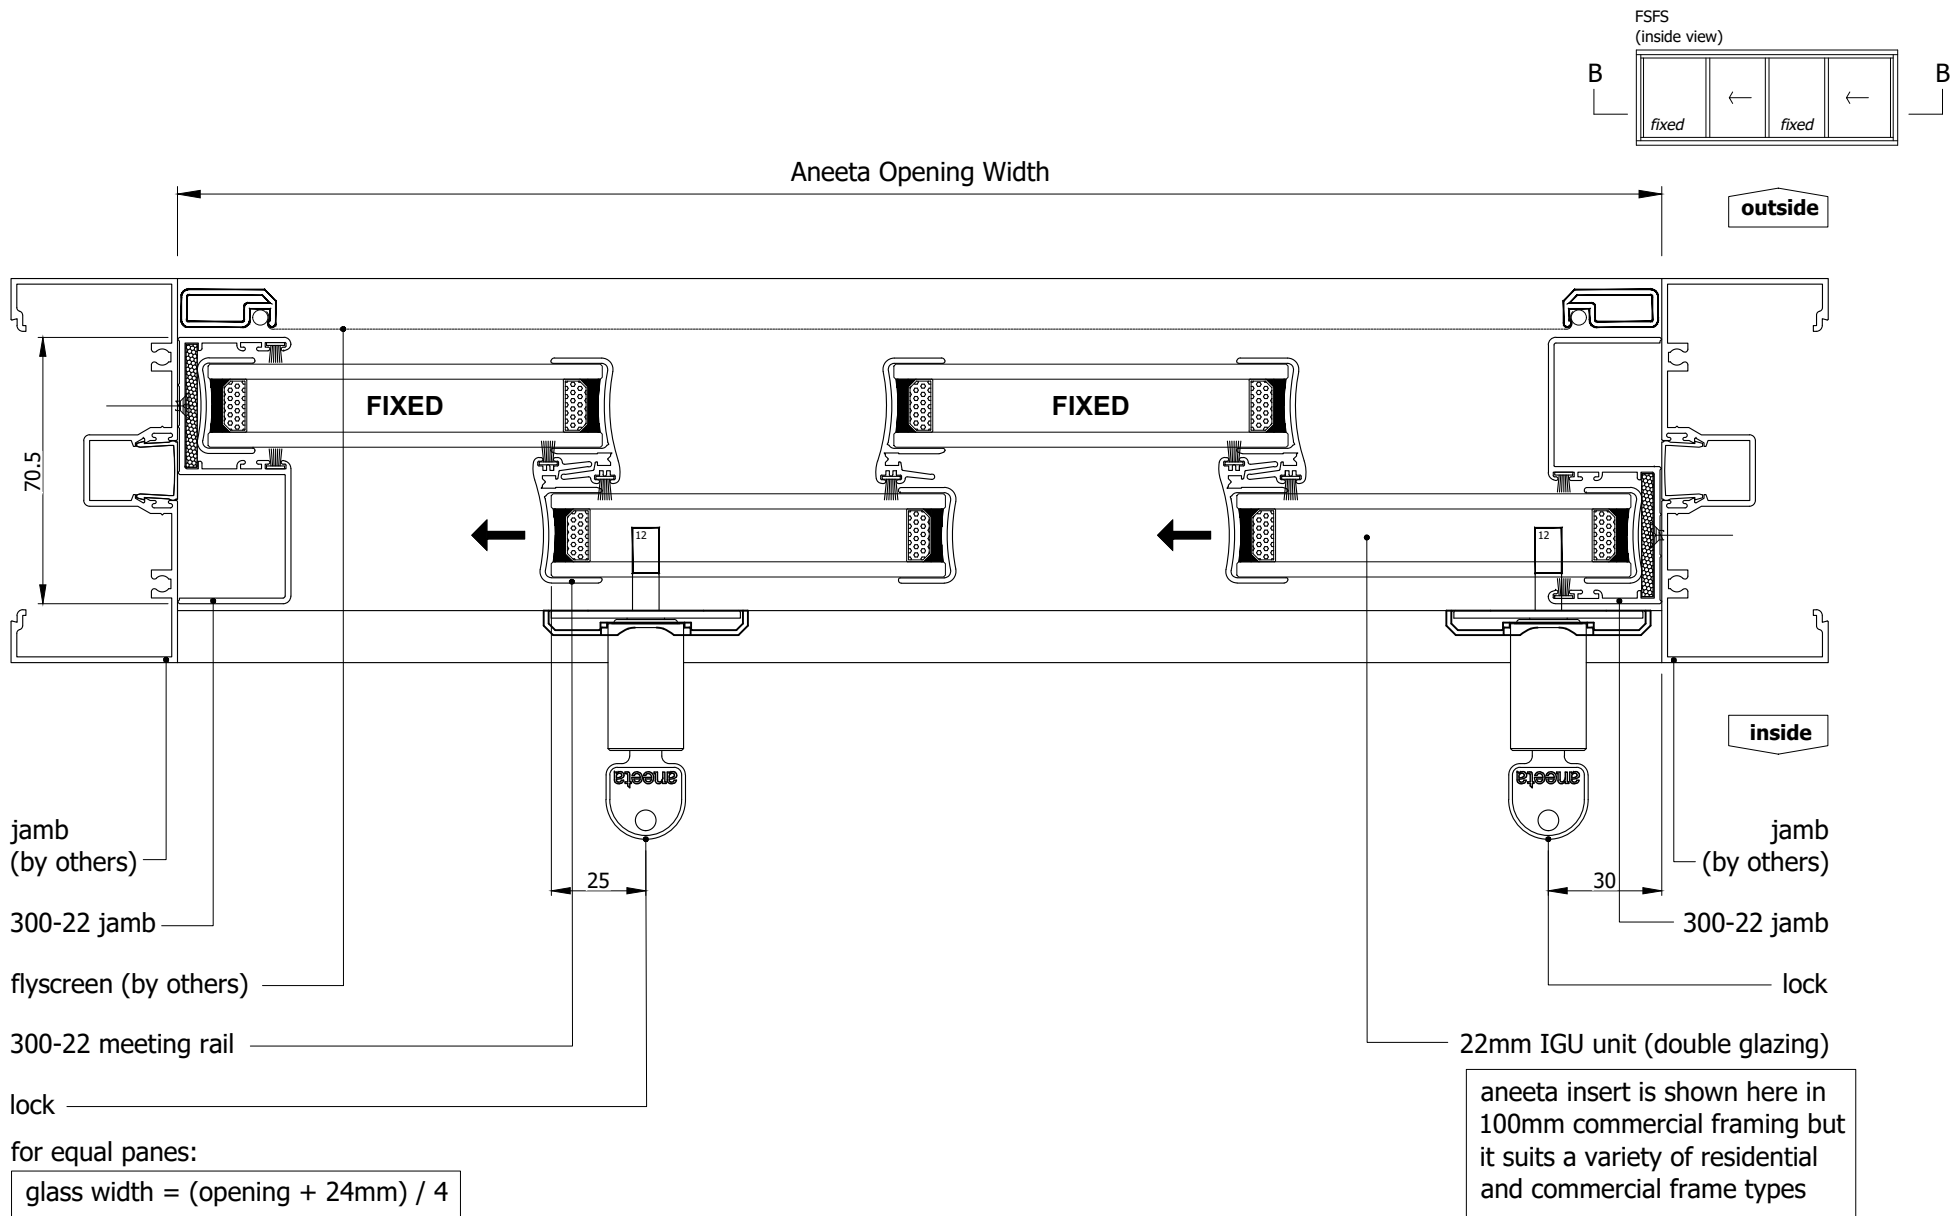


N:\Documentation\Website Downloads\2. Aluminium Frames\3. Horizontal\HS 4P22 A (F) - 4 pane 22mm DOUBLE GLAZED sashless horizontal slider in aluminium frames FSFS, SFSF, FSSF.dwg

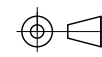

IF IN DOUBT ASK - DO NOT SCALE DRAWING

Proprietary and confidential The information contained in this drawing is the sole property of Aneeta Australia. Any reproduction in part or as a whole, without the written permission of Aneeta Australia is prohibited.	Rev	Description	Approved By	Date	Title: 4 pane 22mm DOUBLE GLAZED sashless horizontal slider in aluminium frames FSFS configuration with 300-22 jambs horizontal section B-B Drwn:- Chk: Date: - Scale:1:2@A4 Sheet 3 of 8 Revision: F				Material: in Aluminium Frame Finish: Die/Part: Dwg No: HS 4P22 A
	F	Update layout	SE	Apr2024					
	E	Update lock and extension pins	SE	Dec2020					
	D	-	-	-					
	C	-	-	-					
	B	-	-	-					
	A	-	-	-					



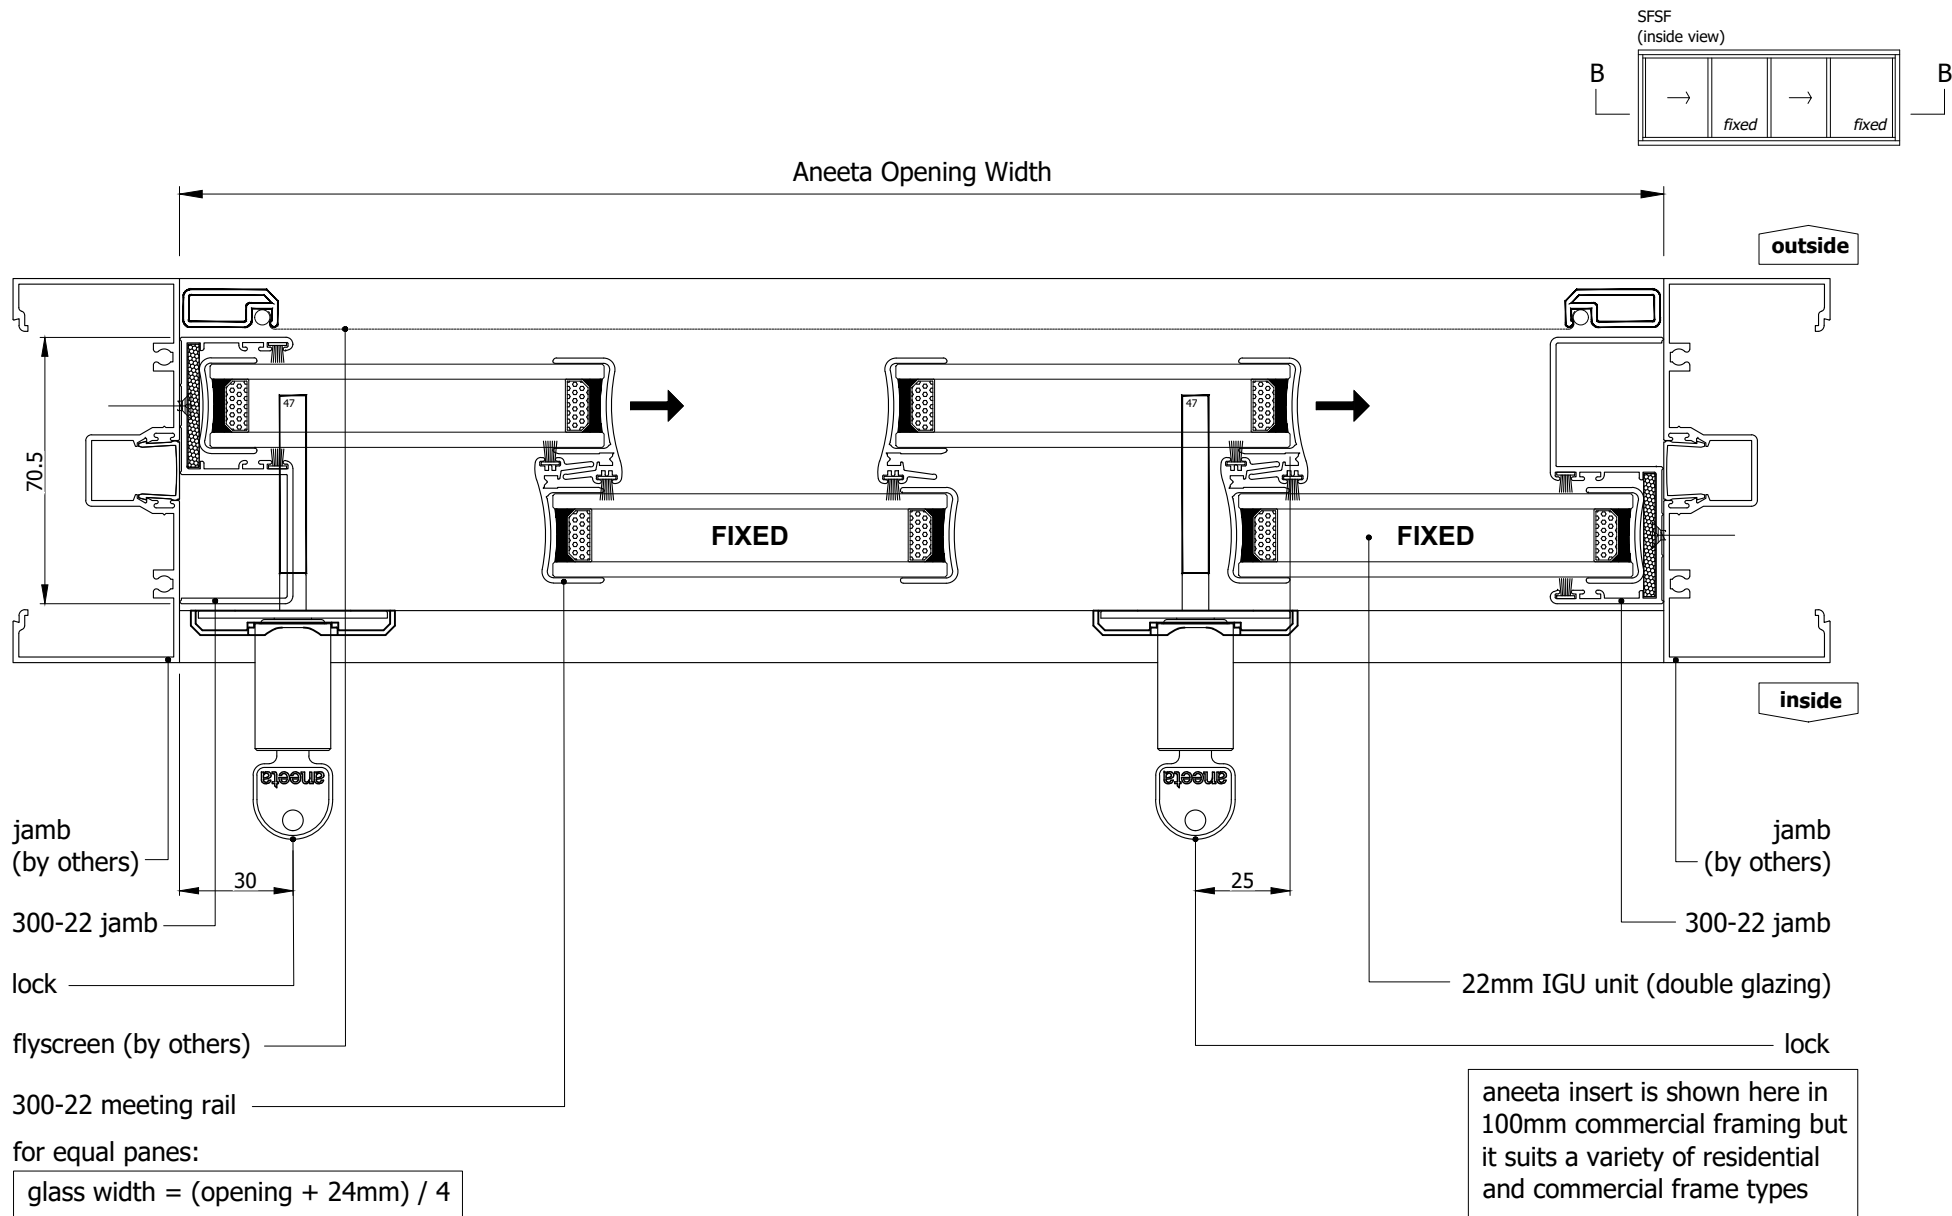

N:\Documentation\Website Downloads\2. Aluminium Frames\3. Horizontal\HS 4P22 A (F) - 4 pane 22mm DOUBLE GLAZED sashless horizontal slider in aluminium frames SFSF, SFSF, FSSF.dwg




IF IN DOUBT ASK - DO NOT SCALE DRAWING

Proprietary and confidential The information contained in this drawing is the sole property of Aneeta Australia. Any reproduction in part or as a whole, without the written permission of Aneeta Australia is prohibited.	Rev	Description	Approved By	Date	Title: 4 pane 22mm DOUBLE GLAZED sashless horizontal slider in aluminium frames SFSF configuration with 300-22 jambs horizontal section B-B Drwn:- Chk: Date: - Scale:1:2@A4 Sheet 5 of 8 Revision: F				Material: in Aluminium Frame Finish: Die/Part: Dwg No: HS 4P22 A
	F	Update layout	SE	Apr2024					
	E	Update lock and extension pins	SE	Dec2020					
	D	-	-	-					
	C	-	-	-					
	B	-	-	-					
	A	-	-	-					



949 Stud Road, Rowville VIC 3178, ABN 80 062 883 729

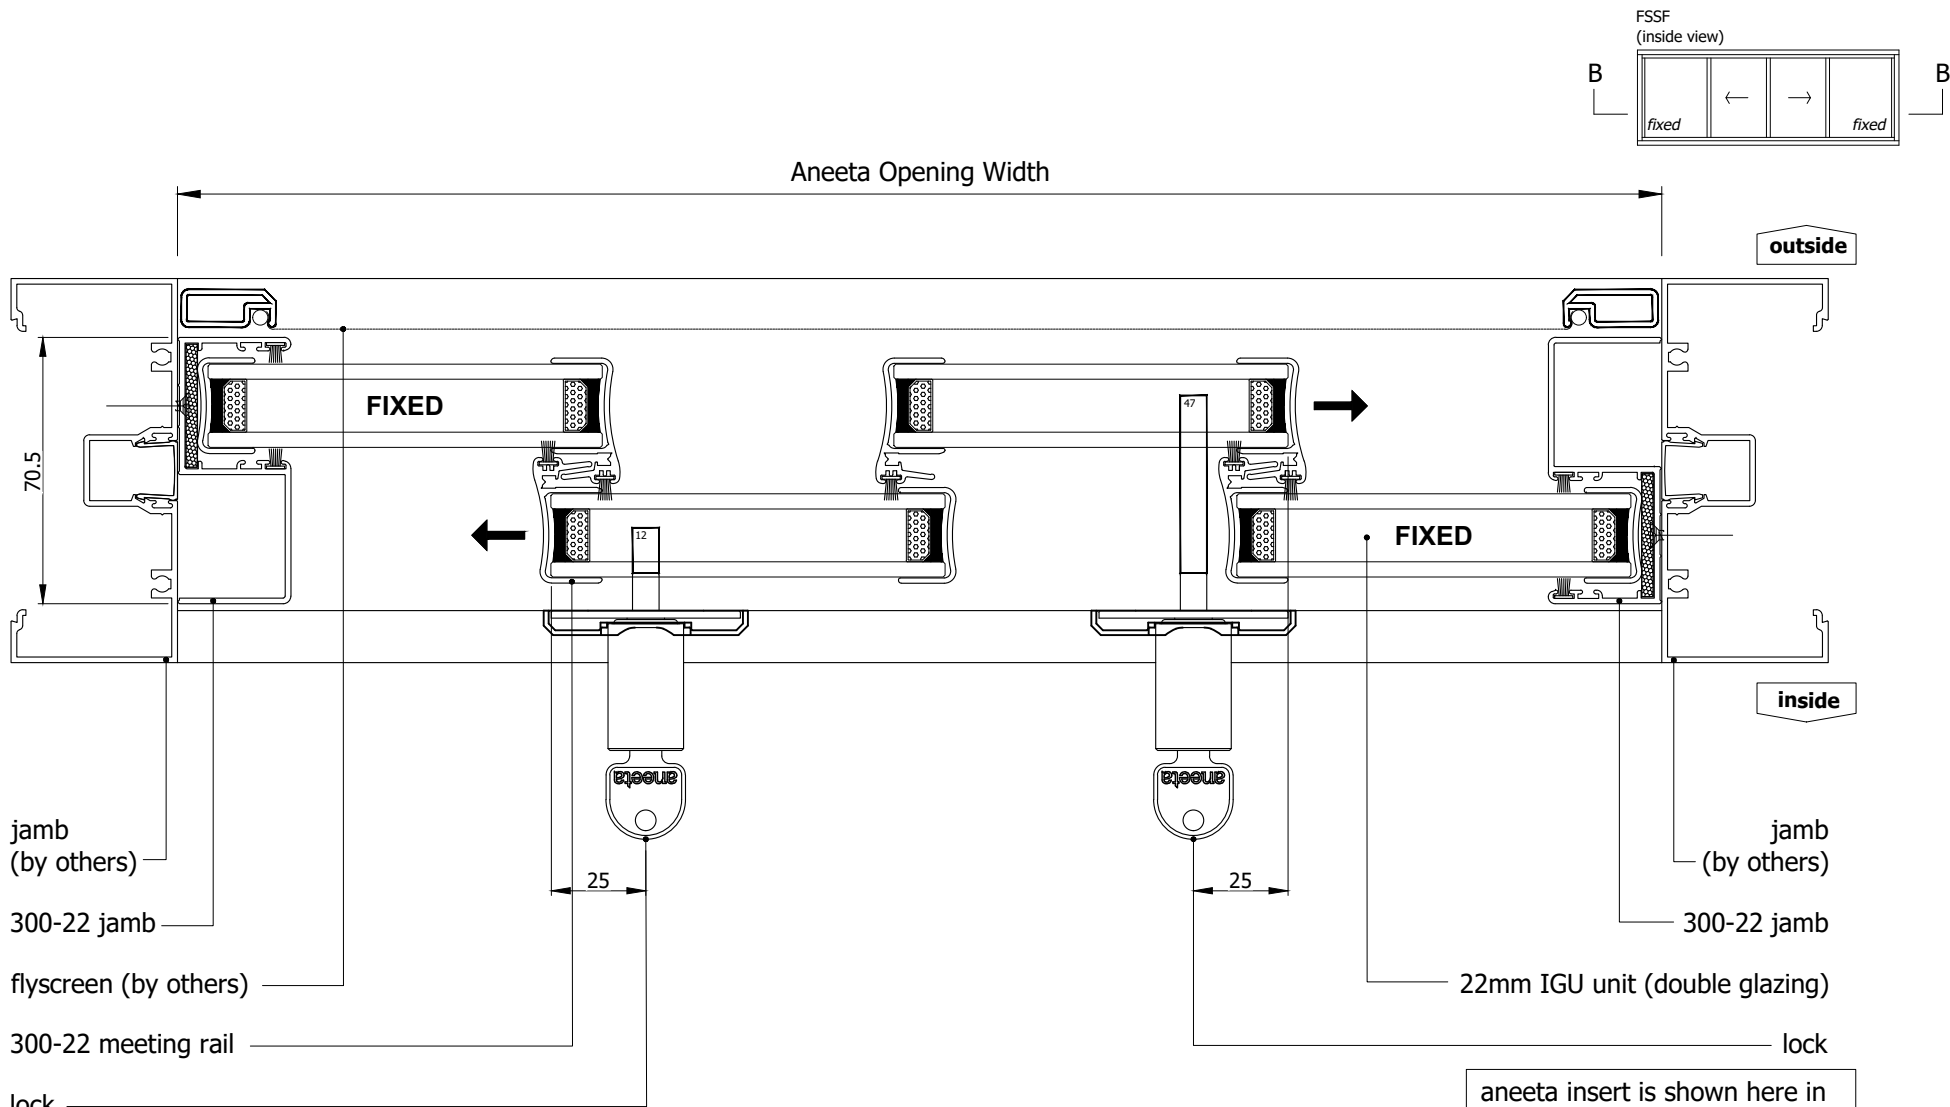


for equal panes:


$$\text{glass width} = (\text{opening} + 24\text{mm}) / 4$$

aneeta insert is shown here in 100mm commercial framing but it suits a variety of residential and commercial frame types

N:\Documentation\Website Downloads\2. Aluminium Frames\3. Horizontal\HS 4P22 A (F) - 4 pane 22mm DOUBLE GLAZED sashless horizontal slider in aluminium frames FSSF, SFSF, FSSF.dwg

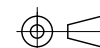

IF IN DOUBT ASK - DO NOT SCALE DRAWING

<div>Proprietary and confidential</div> <div>The information contained in this drawing is the sole property of Aneeta Australia. Any reproduction in part or as a whole, without the written permission of Aneeta Australia is prohibited.</div>	Rev	Description	Approved ByDate		Title: 4 pane 22mm DOUBLE GLAZED sashless horizontal slider in aluminium frames FSSF configuration with 300-22 jambs horizontal section B-B				<div> 949 Stud Road, Rowville VIC 3178, ABN 80 062 883 729</div>		Material: in Aluminium Frame	
	F	Update layout	SE	Apr2024							Finish:	
	E	Update lock and extension pins	SE	Dec2020	Die/Part:		Dwg No: HS 4P22 A					
	D	-	-	-								
	C	-	-	-								
	B	-	-	-								
	A	-	-	-								
				Drwn:-	Chk:	Date: -	Scale:1:2@A4	Sheet 7 of 8	Revision: F			

