


Table of Contents


Page	View	Variant
2	Vertical Section	Meeting Rail Handle
3	Vertical Section	VS Sill
4	Vertical Section	VS HP Sill
5	Vertical Section	No Sill
6	Vertical Section	16mm Flapseal
7	Horizontal Section	-

Rev	Description	Approved By	Date
H	Delete P008 and replace with P229 - VS Sill	DF	14/8/2025
G	16mm meeting rail handle option added	DF	Jun2025
F	VS 300Pa/800Pa sill adaptor changed to VS Sill/VS HP Sill	DF	Sep2024
E	Add sill options: 800Pa Sill, No Sill, 16mm Flapseal	SE	May2024
D	Update lock	SE	Sep2020
C	Update lock, change layout	-	Jun2013
B	Updated sill	SB	Nov2010


<div>Proprietary and confidential</div> <div>The information contained in this drawing is the sole property of Aneeta Australia. Any reproduction in part or as a whole, without the written permission of Aneeta Australia is prohibited.</div>	Title: 2 pane 16mm double glazed interlocking sashless double hung in aluminium frames SS				<div> 949 Stud Road, Rowville VIC 3178, ABN 80 062 883 729</div>		Material:	in Aluminium Frame
							Finish:	
							Die/Part:	
							Dwg No:	VS 2P16 SS A
	Drwn:	Chk:	Date: Oct 2010	Scale:	Sheet 1 of 7	Revision:	H	




IF IN DOUBT ASK - DO NOT SCALE DRAWING

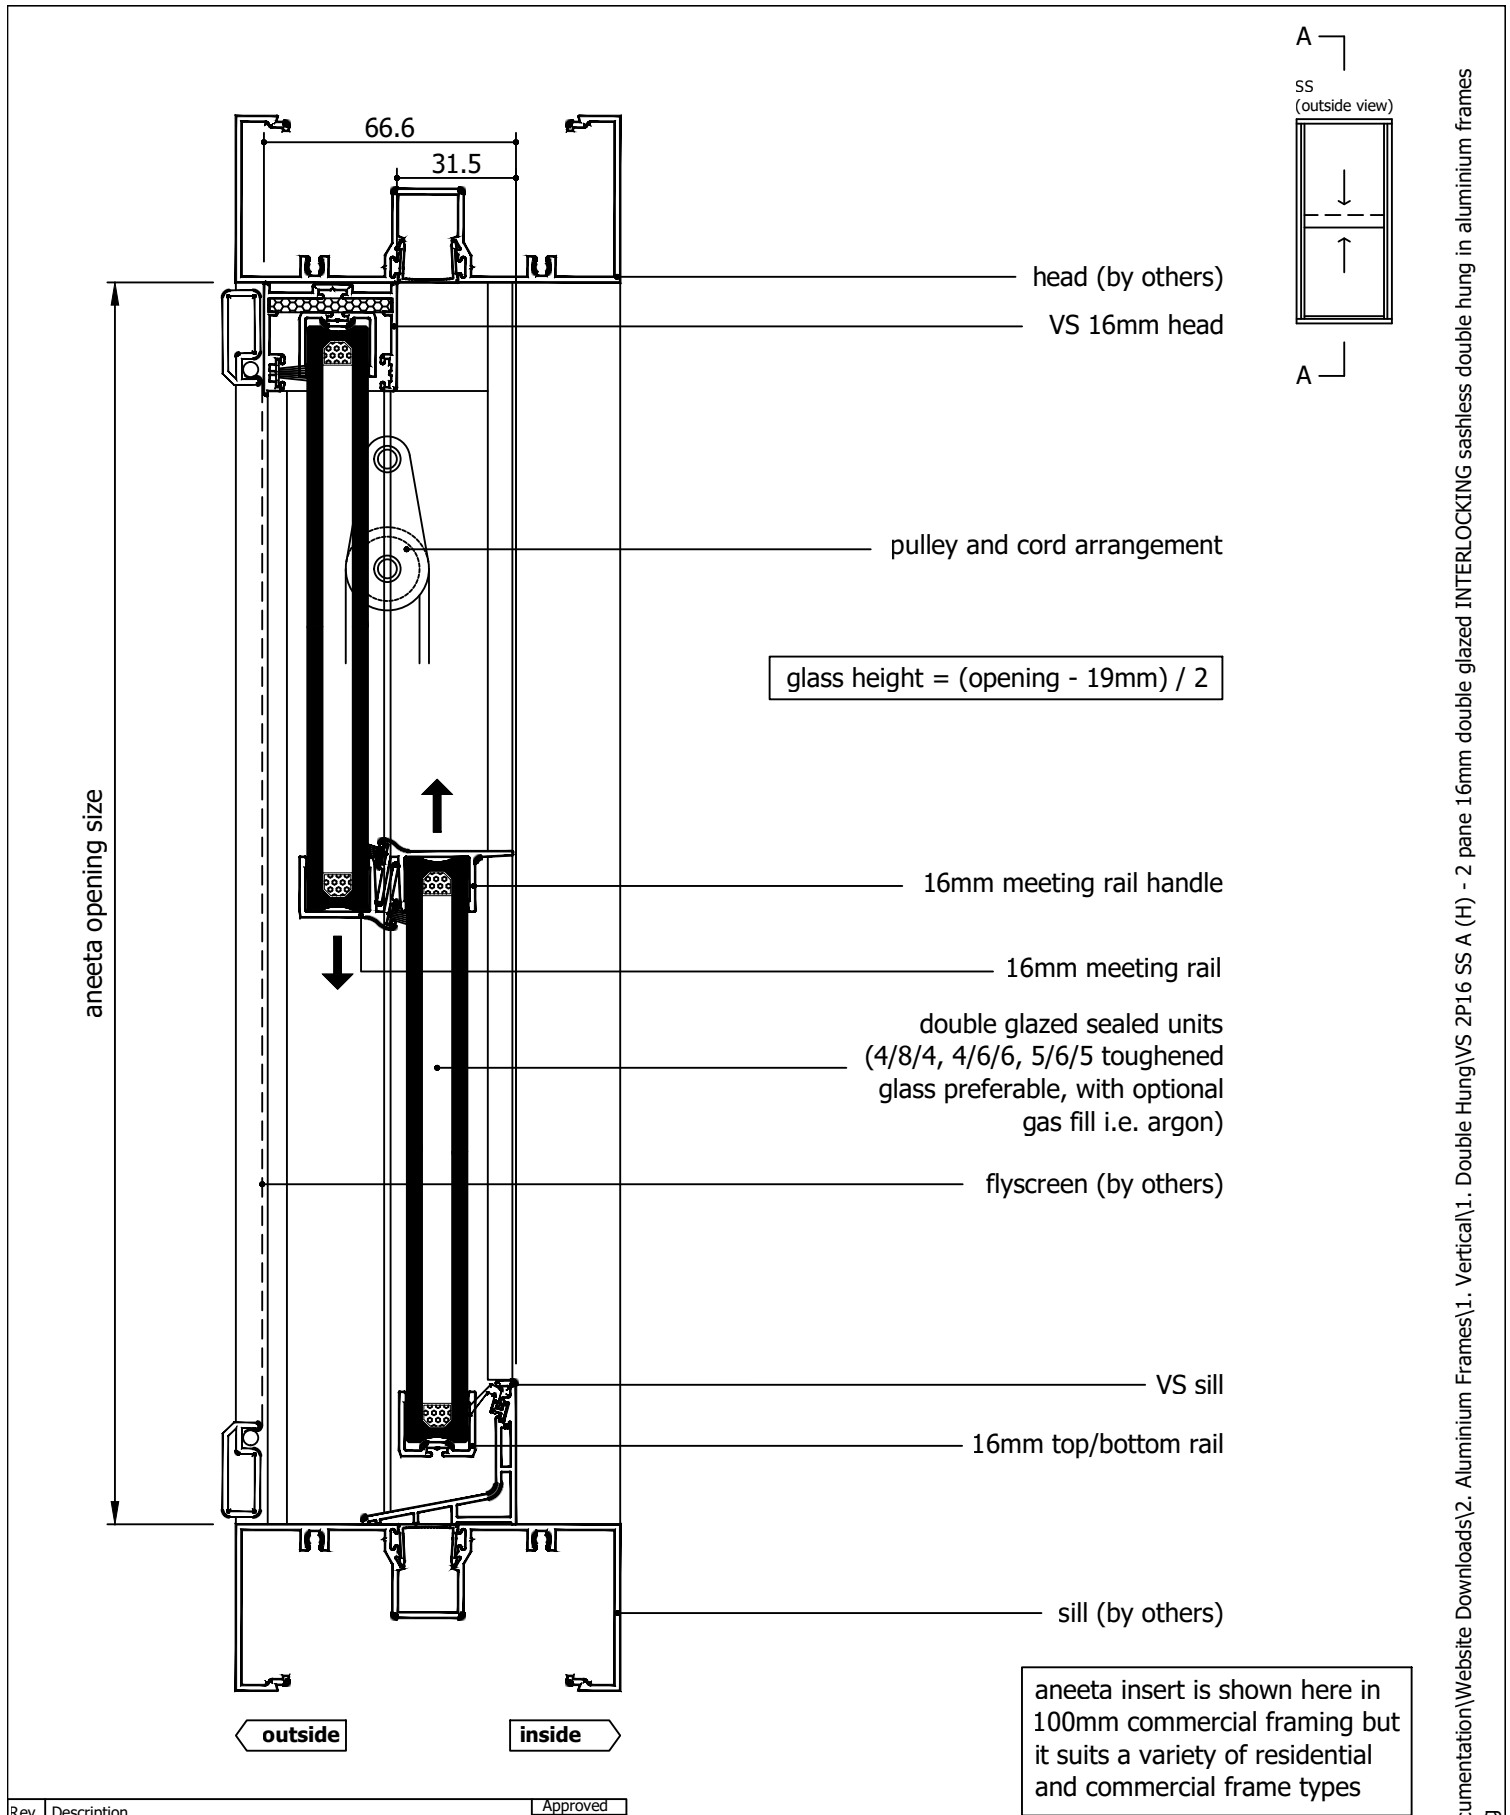


Rev	Description	Approved By	Date
H	Delete P008 and replace with P229 - VS Sill	DF	14/8/2025
G	16mm meeting rail handle option added	DF	Jun2025
F	VS 300Pa/800Pa sill adaptor changed to VS Sill/VS HP Sill	DF	Sep2024
E	Add sill options: 800Pa Sill, No Sill, 16mm Flapseal	SE	May2024
D	Update lock	SE	Sep2020
C	Update lock, change layout	-	Jun2013
B	Updated sill	SB	Nov2010

Proprietary and confidential  The information contained in this drawing is the sole property of Aneeta Australia. Any reproduction in part or as a whole, without the written permission of Aneeta Australia is prohibited.		Title: 2 pane 16mm double glazed interlocking sashless double hung in aluminium frames SS with VS sill & aluminium covers vertical section A-A		 949 Stud Road, Rowville VIC 3178, ABN 80 062 883 729		Material: in Aluminium Frame	
						Finish:	
						Die/Part:	
						Dwg No: VS 2P16 SS A	
Drwn:	Chk:	Date: Oct 2010	Scale: 1:2 A4	Sheet 2 of 7	Revision: H		


M:\Documentation\Website Downloads\2. Aluminium Frames\1. Vertical\1. Double Hung\VS 2P16 SS A (H) - 2 pane 16mm double glazed INTERLOCKING sashless double hung in aluminium frames SS.dwg

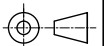


IF IN DOUBT ASK - DO NOT SCALE DRAWING

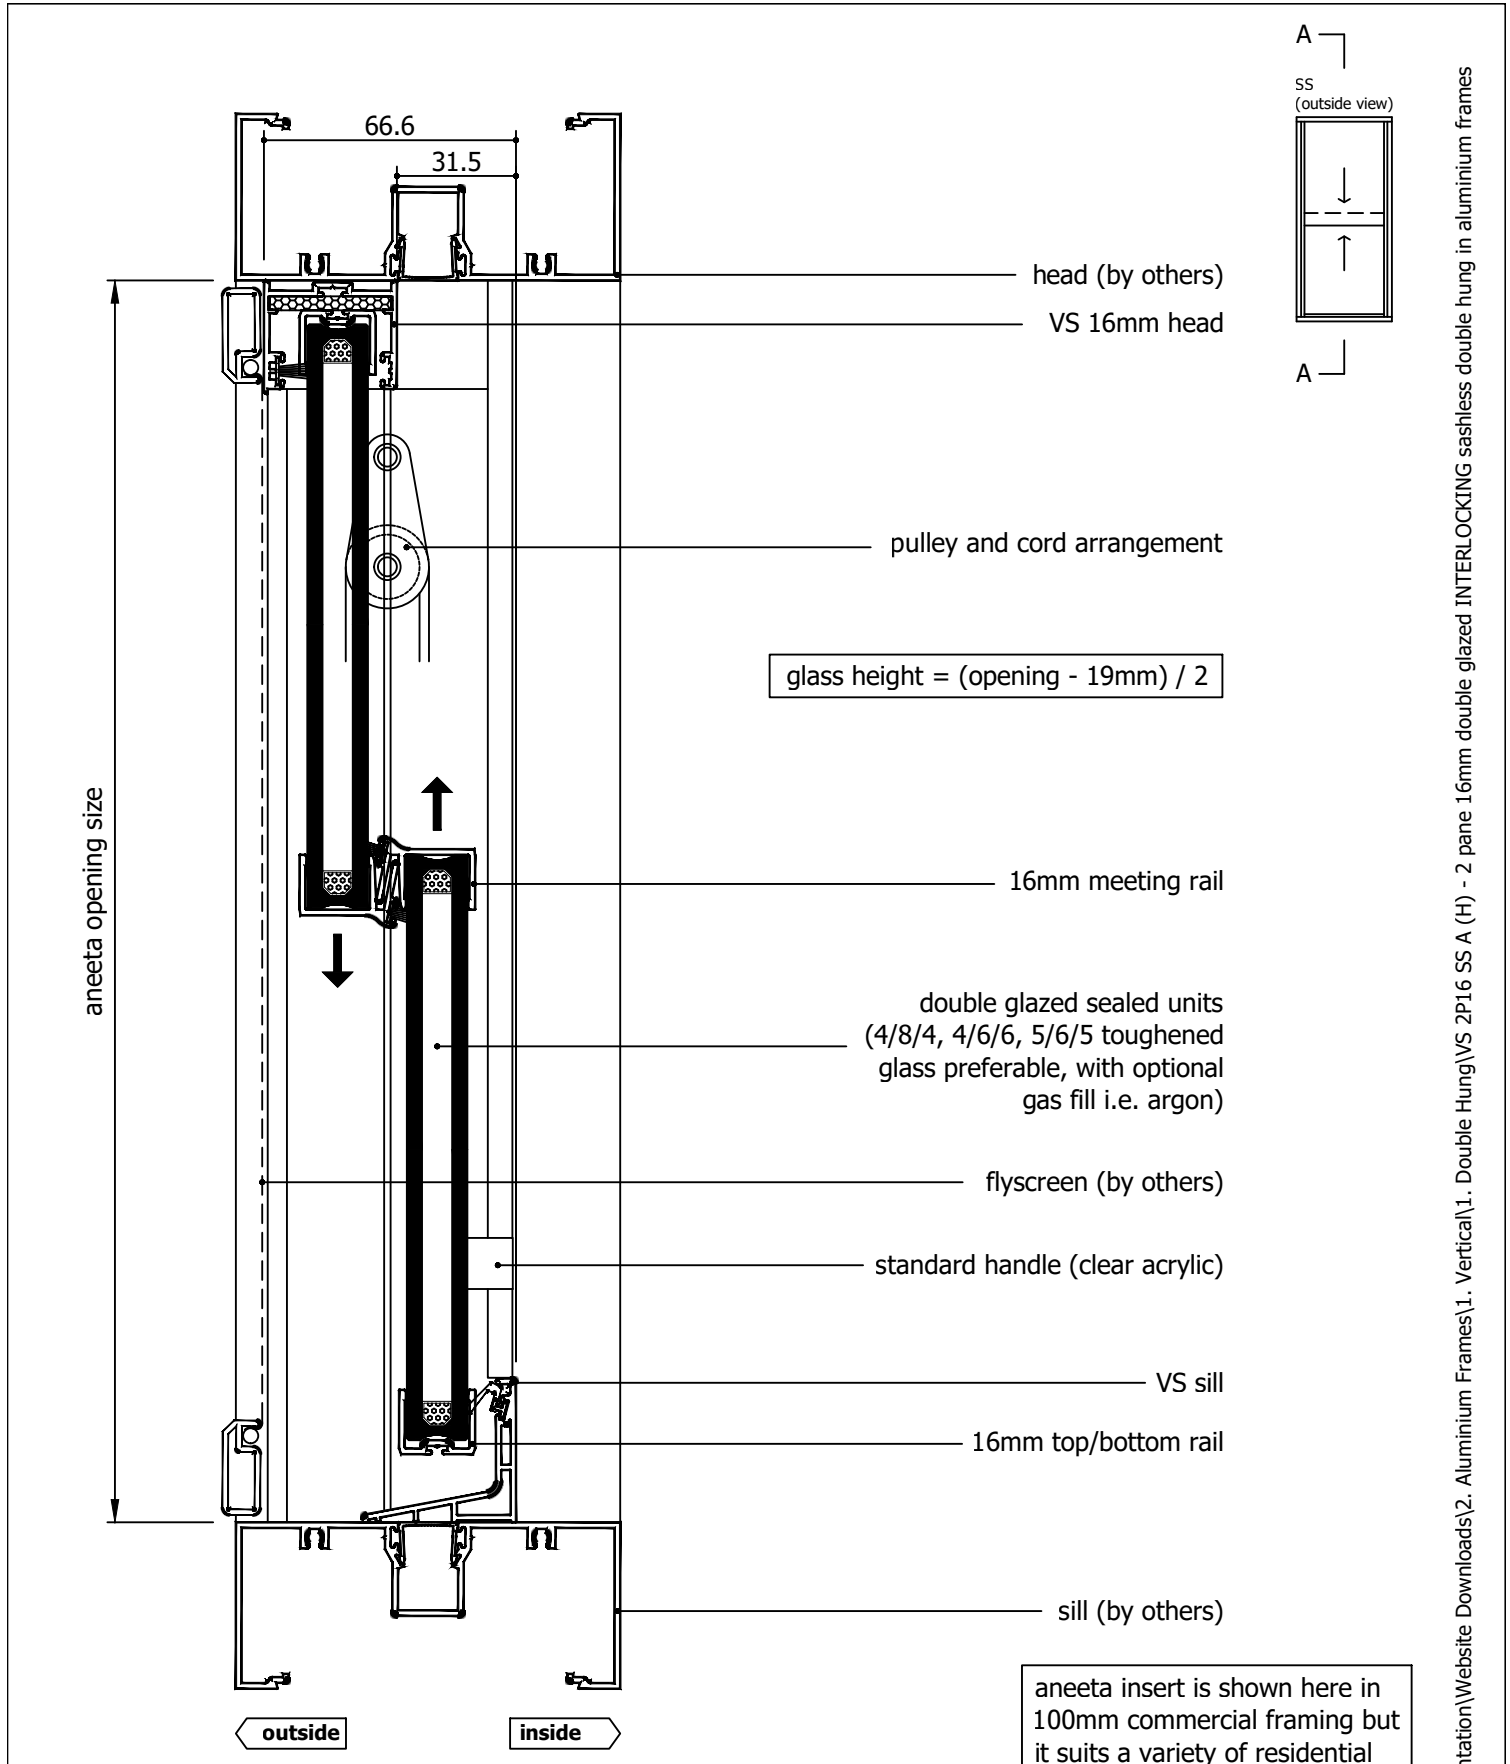


Rev	Description	Approved By	Date
H	Delete P008 and replace with P229 - VS Sill	DF	14/8/2025
G	16mm meeting rail handle option added	DF	Jun2025
F	VS 300Pa/800Pa sill adaptor changed to VS Sill/VS HP Sill	DF	Sep2024
E	Add sill options: 800Pa Sill, No Sill, 16mm Flapseal	SE	May2024
D	Update lock	SE	Sep2020
C	Update lock, change layout	-	Jun2013
B	Updated sill	SB	Nov2010

<div>Proprietary and confidential</div> <div>The information contained in this drawing is the sole property of Aneeta Australia. Any reproduction in part or as a whole, without the written permission of Aneeta Australia is prohibited.</div>	Title: 2 pane 16mm double glazed interlocking sashless double hung in aluminium frames SS with VS sill & aluminium covers vertical section A-A				<div> 949 Stud Road, Rowville VIC 3178, ABN 80 062 883 729</div>	Material: in Aluminium Frame		
						Finish:		
						Die/Part:		
						Dwg No: VS 2P16 SS A		
Drwn:	Chk:	Date: Oct 2010	Scale: 1:2@A4	Sheet 3 of 7	Revision: H			

M:\Documentation\Website Downloads\2. Aluminium Frames\1. Vertical\1. Double Hung\VS 2P16 SS A (H) - 2 pane 16mm double glazed INTERLOCKING sashless double hung in aluminium frames SS.dwg

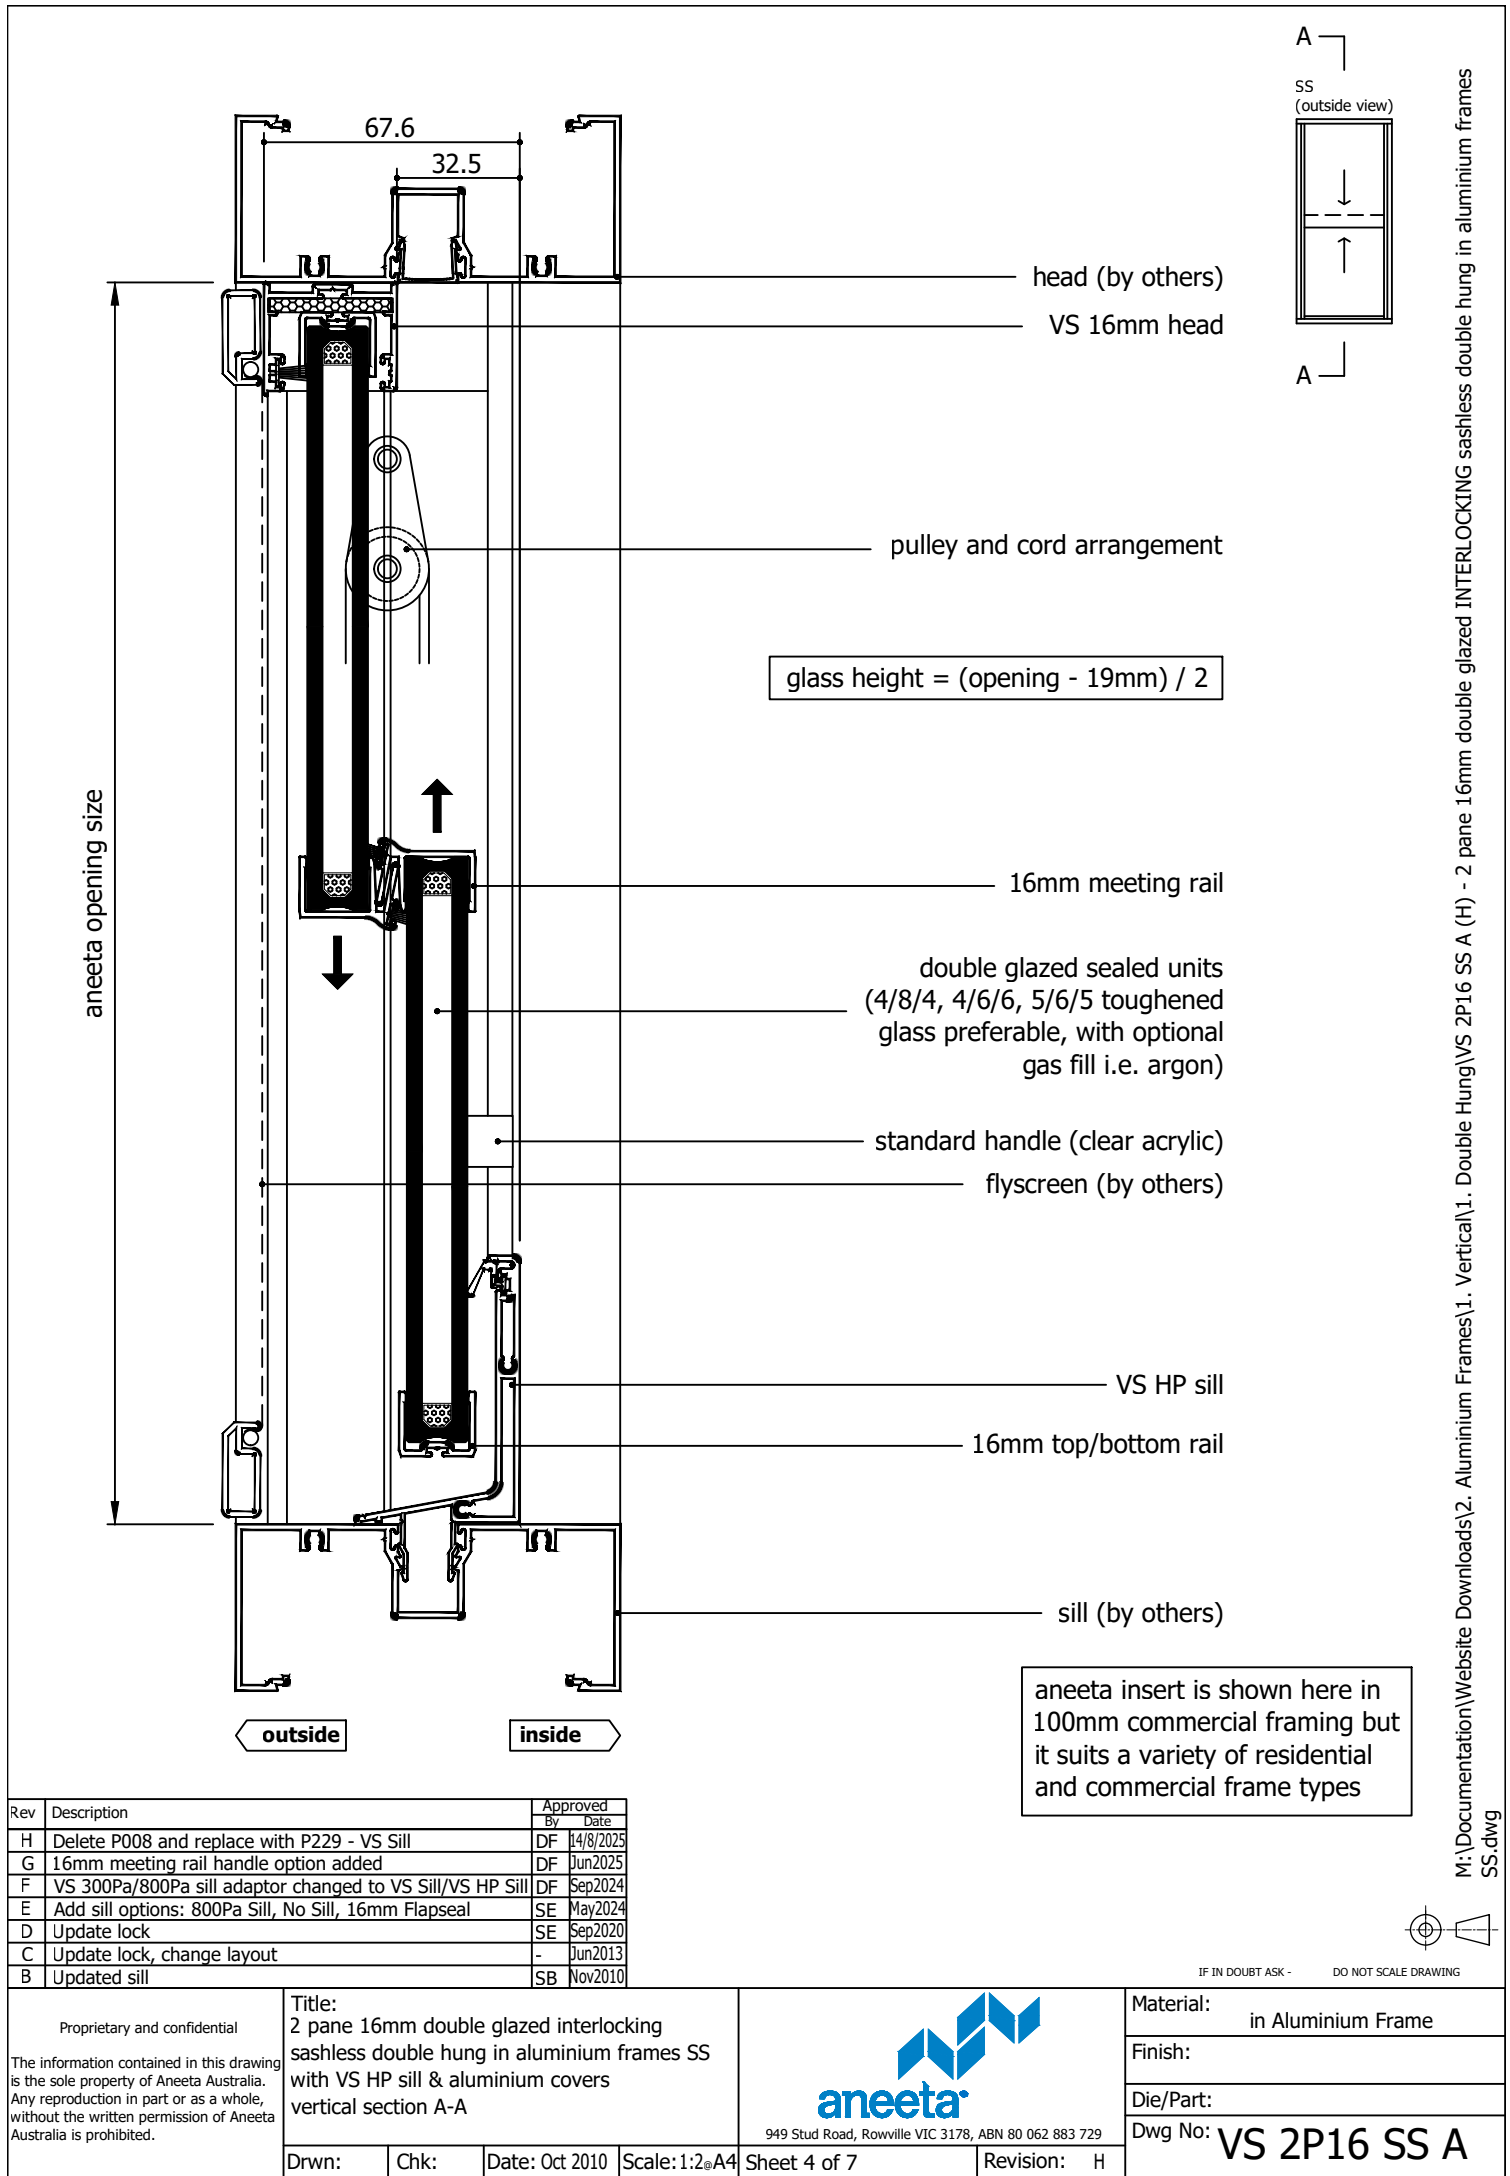

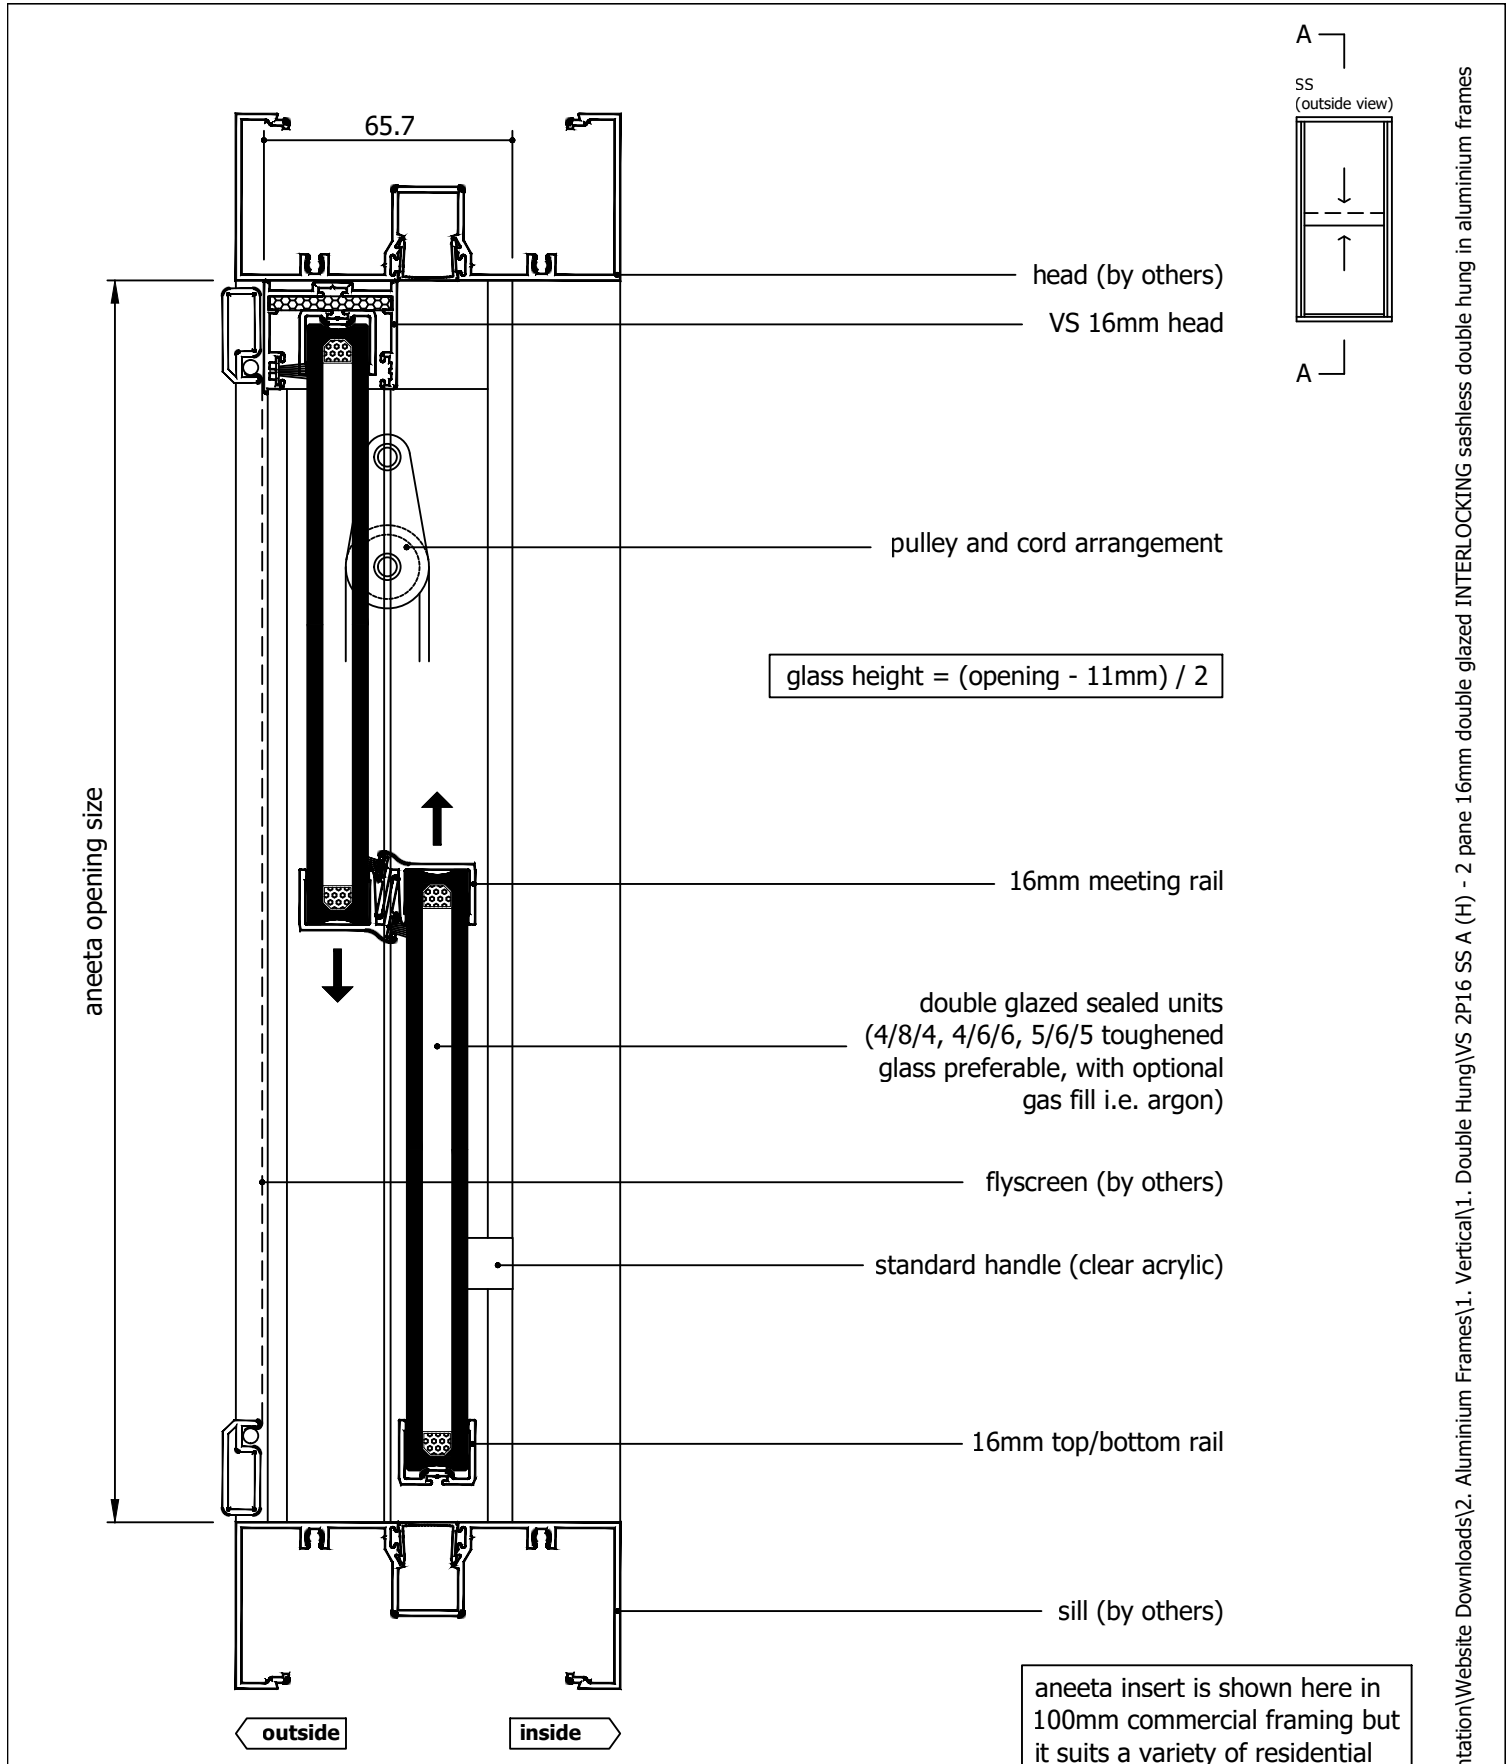

glass height = (opening - 11mm) / 2

aneeta insert is shown here in 100mm commercial framing but it suits a variety of residential and commercial frame types

Rev	Description	Approved By	Date
H	Delete P008 and replace with P229 - VS Sill	DF	14/8/2025
G	16mm meeting rail handle option added	DF	Jun2025
F	VS 300Pa/800Pa sill adaptor changed to VS Sill/VS HP Sill	DF	Sep2024
E	Add sill options: 800Pa Sill, No Sill, 16mm Flapseal	SE	May2024
D	Update lock	SE	Sep2020
C	Update lock, change layout	-	Jun2013
B	Updated sill	SB	Nov2010

Proprietary and confidential

The information contained in this drawing is the sole property of Aneeta Australia. Any reproduction in part or as a whole, without the written permission of Aneeta Australia is prohibited.


Title:  
2 pane 16mm double glazed interlocking sashless double hung in aluminium frames SS with no sill & aluminium covers vertical section A-A

Drwn:

Chk:

Date: Oct 2010

Scale: 1:20A4



949 Stud Road, Rowville VIC 3178, ABN 80 062 883 729

Material:  
in Aluminium Frame

Finish:


Die/Part:

Dwg No: VS 2P16 SS A


Sheet 5 of 7

Revision: H


M:\Documentation\Website Downloads\2. Aluminium Frames\1. Vertical\1. Double Hung\VS 2P16 SS A (H) - 2 pane 16mm double glazed INTERLOCKING sashless double hung in aluminium frames SS.dwg

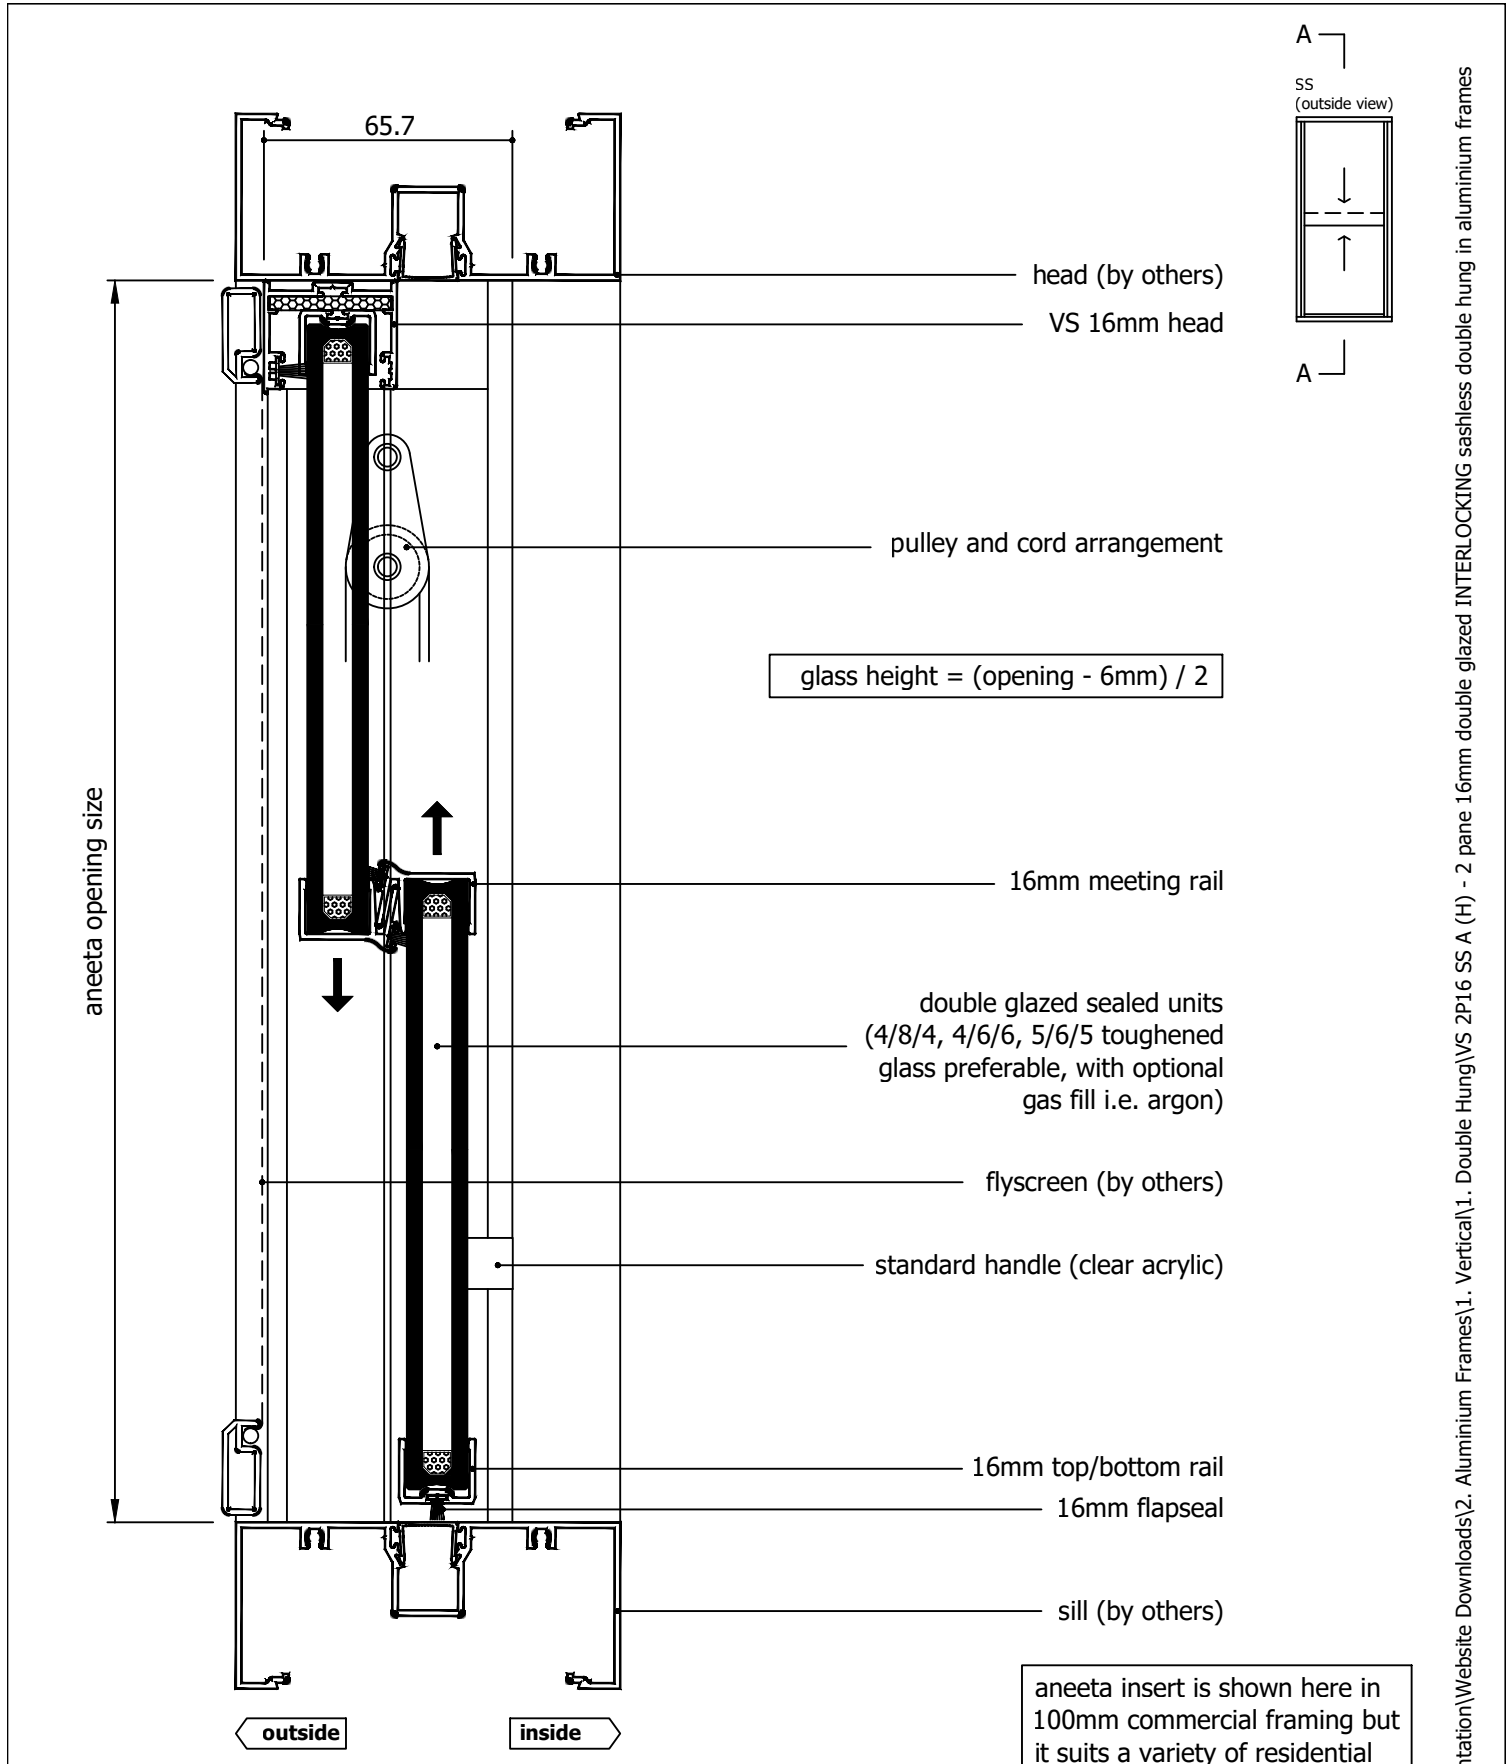

Rev	Description	Approved By	Date
H	Delete P008 and replace with P229 - VS Sill	DF	14/8/2025
G	16mm meeting rail handle option added	DF	Jun2025
F	VS 300Pa/800Pa sill adaptor changed to VS Sill/VS HP Sill	DF	Sep2024
E	Add sill options: 800Pa Sill, No Sill, 16mm Flapseal	SE	May2024
D	Update lock	SE	Sep2020
C	Update lock, change layout	-	Jun2013
B	Updated sill	SB	Nov2010

<div>Proprietary and confidential</div> <div>The information contained in this drawing is the sole property of Aneeta Australia. Any reproduction in part or as a whole, without the written permission of Aneeta Australia is prohibited.</div>	<div>Title: 2 pane 16mm double glazed interlocking sashless double hung in aluminium frames SS with 16mm flapseal at sill &amp; aluminium covers vertical section A-A</div>				<div> 949 Stud Road, Rowville VIC 3178, ABN 80 062 883 729</div>	<div>Material: in Aluminium Frame</div>	
						<div>Finish:</div>	
						<div>Die/Part:</div>	
						<div>Dwg No: VS 2P16 SS A</div>	
<div>Drwn:</div>	<div>Chk:</div>	<div>Date: Oct 2010</div>	<div>Scale: 1:2@A4</div>	<div>Sheet 6 of 7</div>	<div>Revision: H</div>		

M:\Documentation\Website Downloads\2. Aluminium Frames\1. Vertical\1. Double Hung\VS 2P16 SS A (H) - 2 pane 16mm double glazed INTERLOCKING sashless double hung in aluminium frames SS.dwg

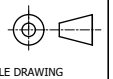

IF IN DOUBT ASK - DO NOT SCALE DRAWING

