

Table of Contents


Page	View	Variant
2	Vertical Section	VS Sill
3	Vertical Section	VS HP Sill
4	Vertical Section	No Sill
5	Horizontal Section	-


M:\Documentation\Website Downloads\2. Aluminium Frames\1. Vertical\1. Double Hung\VS 3P16C SFS A (C) - 3 pane 16mm double glazed CLEARSTEP sashless double hung in aluminium frames SFS.dwg

Rev	Description	Approved	
		By	Date
C	Delete P008 and replace with P229 - VS Sill	DF	18/8/2025
B	Description for 16mm Clearstep IGU makeup added	DF	Jul2025
A	Original Issue	DF	Mar2025




IF IN DOUBT ASK - DO NOT SCALE DRAWING


<div>Proprietary and confidential</div> <div>The information contained in this drawing is the sole property of Aneeta Australia. Any reproduction in part or as a whole, without the written permission of Aneeta Australia is prohibited.</div>	Title: 3 pane 16mm double glazed CLEARSTEP sashless double hung in aluminium frames SFS				<div> 949 Stud Road, Rowville VIC 3178, ABN 80 062 883 729</div>	Material: in Aluminium Frame
						Finish:
						Die/Part:
						Dwg No: VS 3P16C SFS A
Drwn: DF	Chk:	Date: Mar 2025	Scale:	Sheet 1 of 5	Revision: C	

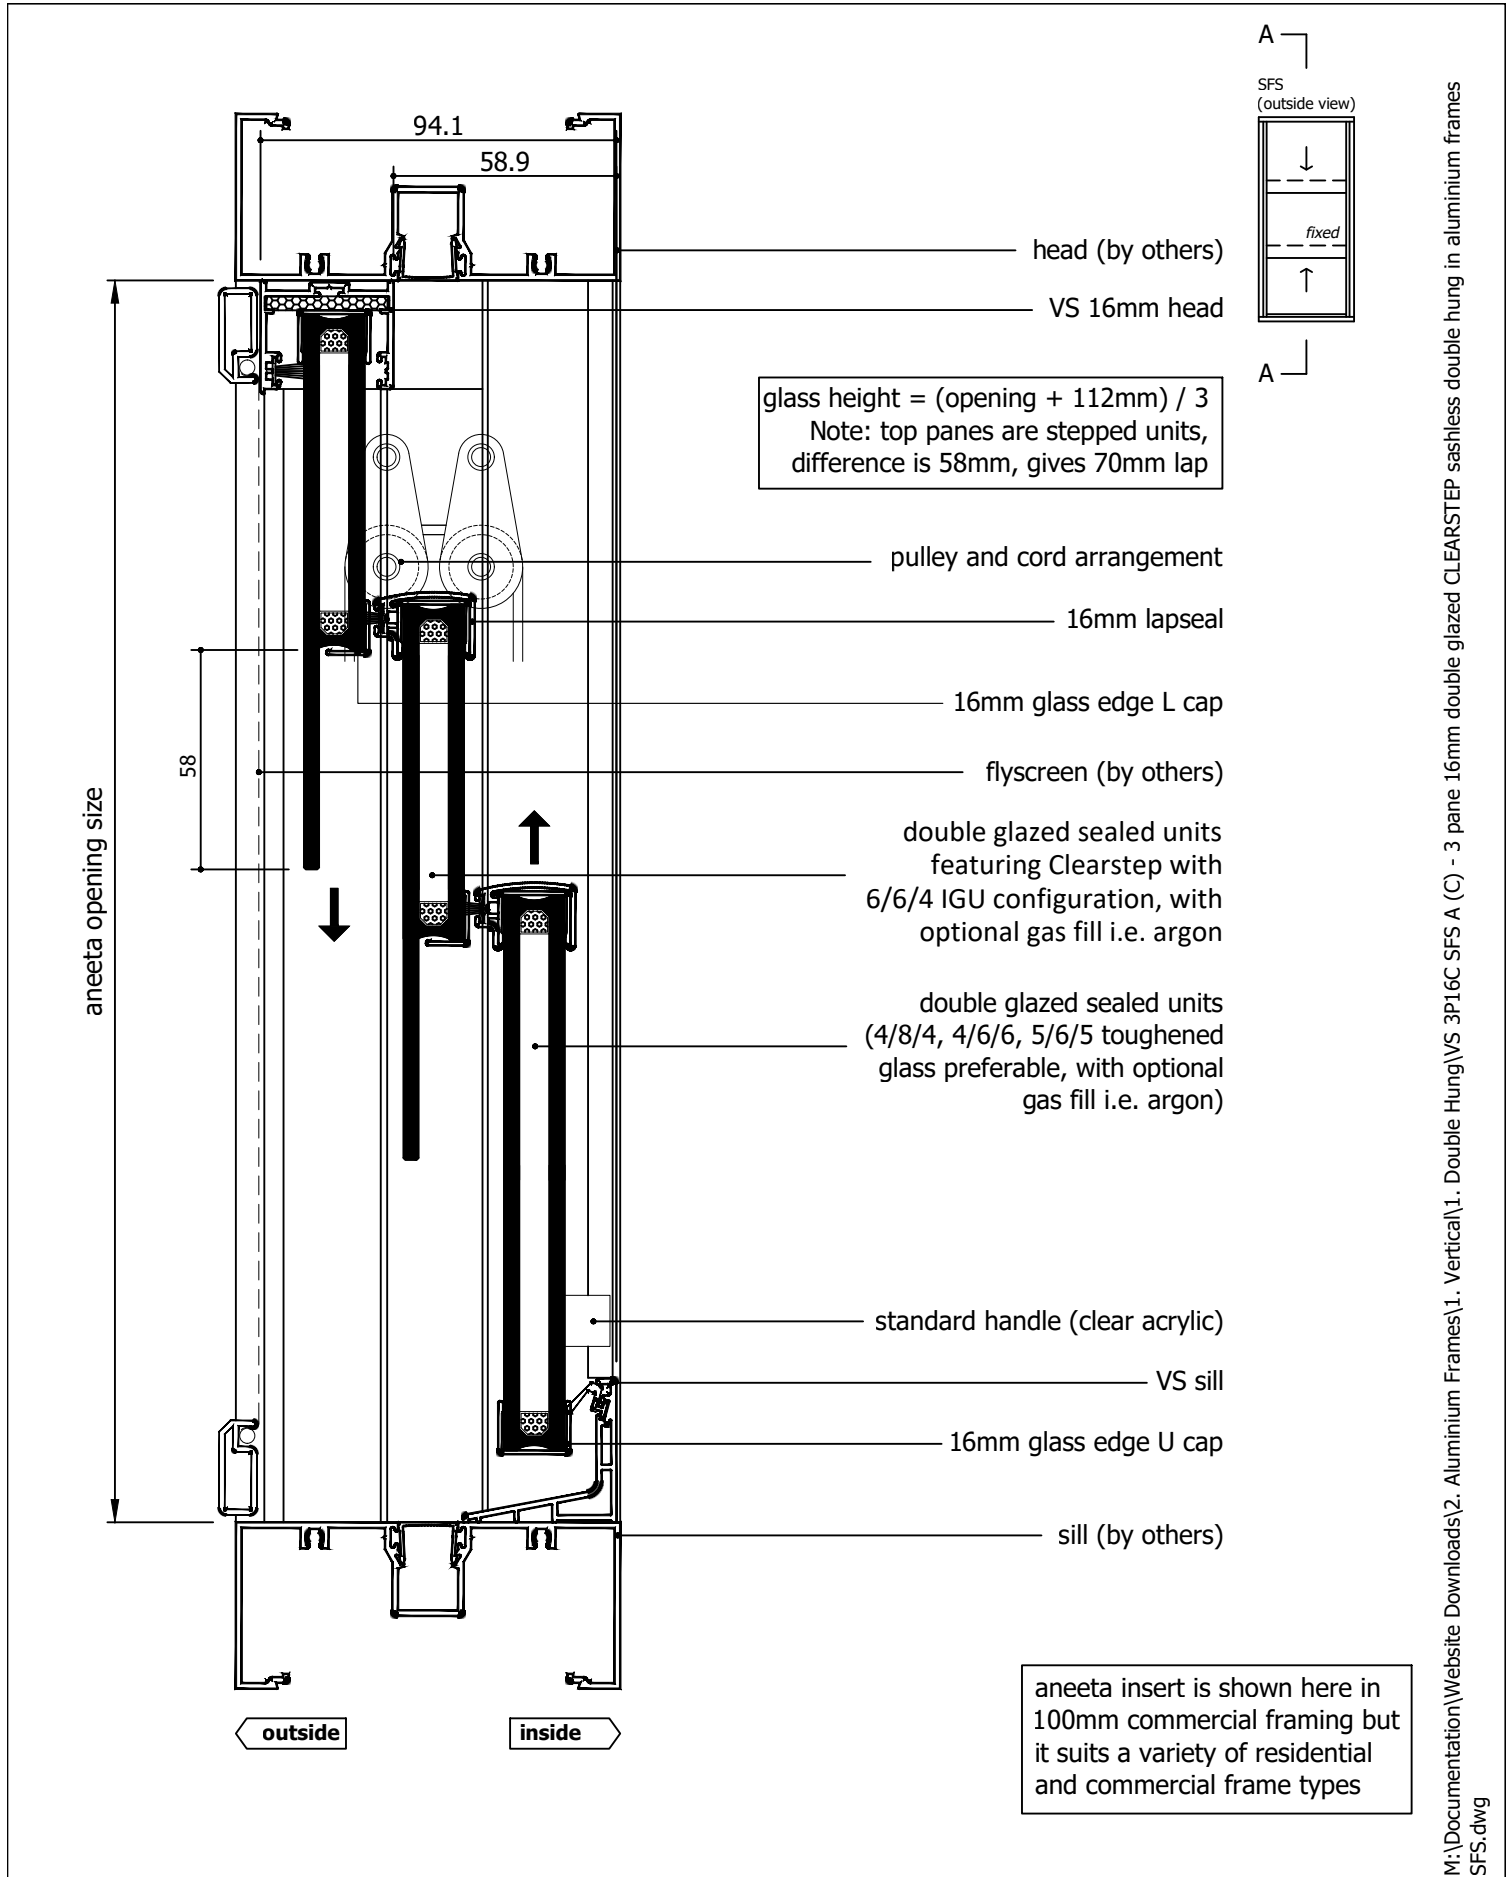

Rev	Description	Approved By	Date
C	Delete P008 and replace with P229 - VS Sill	DF	18/8/2025
B	Description for 16mm Clearstep IGU makeup added	DF	Jul2025
A	Original Issue	DF	Mar2025


<p>Proprietary and confidential</p> <p>The information contained in this drawing is the sole property of Aneeta Australia. Any reproduction in part or as a whole, without the written permission of Aneeta Australia is prohibited.</p>	<p>Title: 3 pane 16mm double glazed CLEARSTEP sashless double hung in aluminium frames SFS with VS sill &amp; aluminium covers vertical section A-A</p>	 <p>949 Stud Road, Rowville VIC 3178, ABN 80 062 883 729</p>	Material: in Aluminium Frame	
			Finish:	
			Die/Part:	
			Dwg No: VS 3P16C SFS A	
Drwn: DF	Chk:	Date: Mar 2025	Scale: 1:2@A4	Sheet 2 of 5
		Date: Mar 2025	Scale: 1:2@A4	Revision: C

M:\Documentation\Website Downloads\2. Aluminium Frames\1. Vertical\1. Double Hung\VS 3P16C SFS A (C) - 3 pane 16mm double glazed CLEARSTEP sashless double hung in aluminium frames SFS.dwg

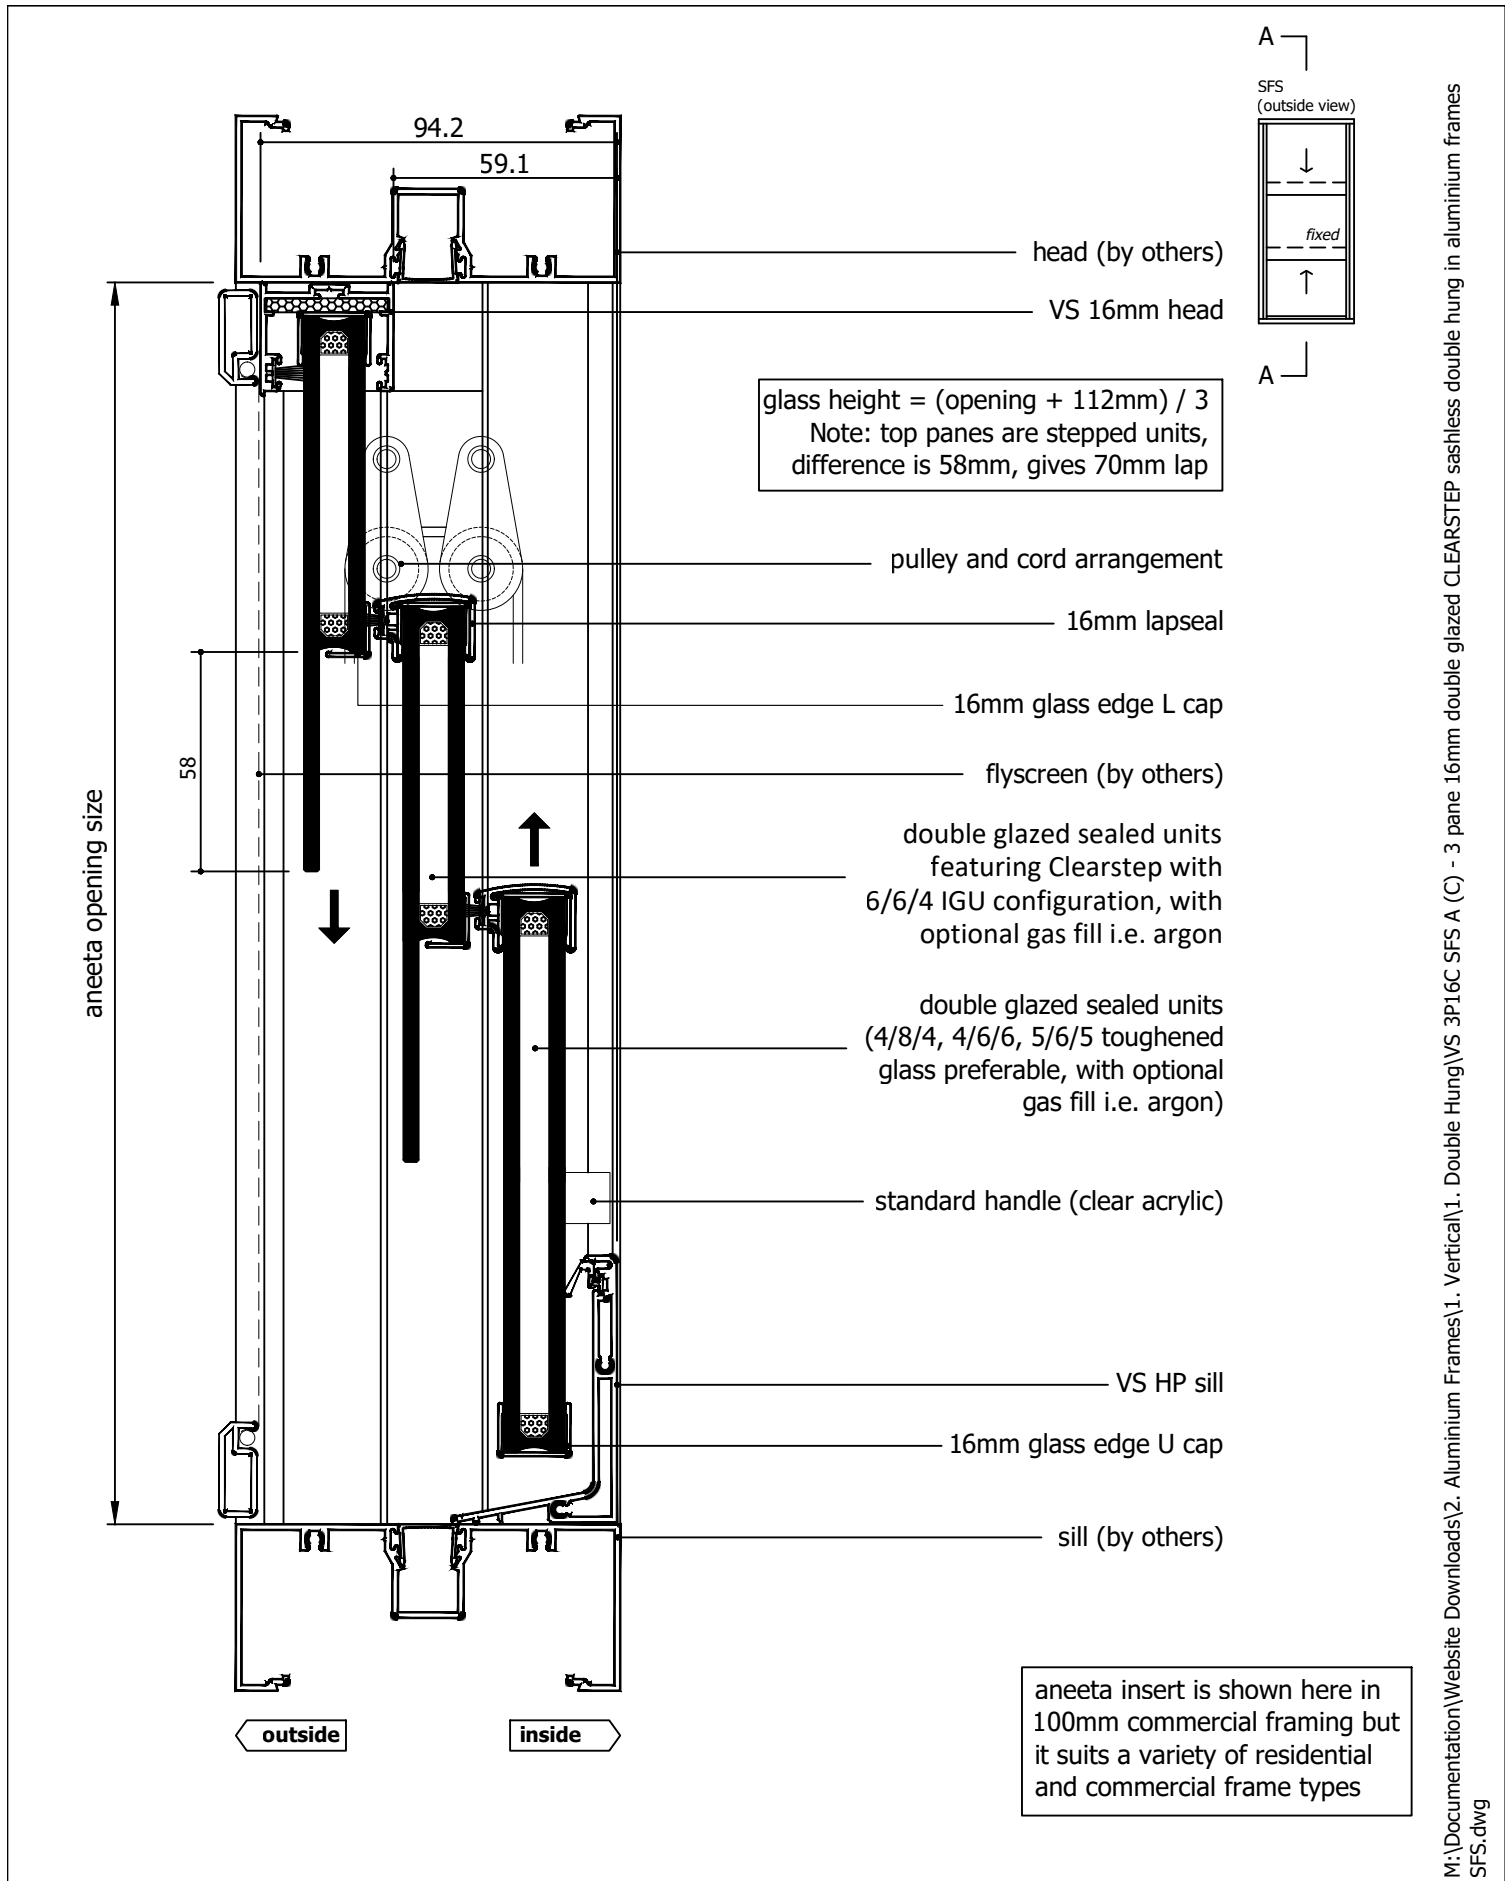


M:\Documentation\Website Downloads\2. Aluminium Frames\1. Vertical\1. Double Hung\VS 3P16C SFS A (C) - 3 pane 16mm double glazed CLEARSTEP sashless double hung in aluminium frames SFS.dwg

Rev	Description	Approved By	Date
C	Delete P008 and replace with P229 - VS Sill	DF	18/8/2025
B	Description for 16mm Clearstep IGU makeup added	DF	Jul2025
A	Original Issue	DF	Mar2025


<p>Proprietary and confidential</p> <p>The information contained in this drawing is the sole property of Aneeta Australia. Any reproduction in part or as a whole, without the written permission of Aneeta Australia is prohibited.</p>	Title: 3 pane 16mm double glazed CLEARSTEP sashless double hung in aluminium frames SFS with VS HP sill & aluminium covers vertical section A-A				 949 Stud Road, Rowville VIC 3178, ABN 80 062 883 729	Material: in Aluminium Frame
						Finish:
						Die/Part:
						Dwg No: VS 3P16C SFS A
	Drwn: DF	Chk:	Date: Mar 2025	Scale: 1:2@A4		Sheet 3 of 5

IF IN DOUBT ASK - DO NOT SCALE DRAWING

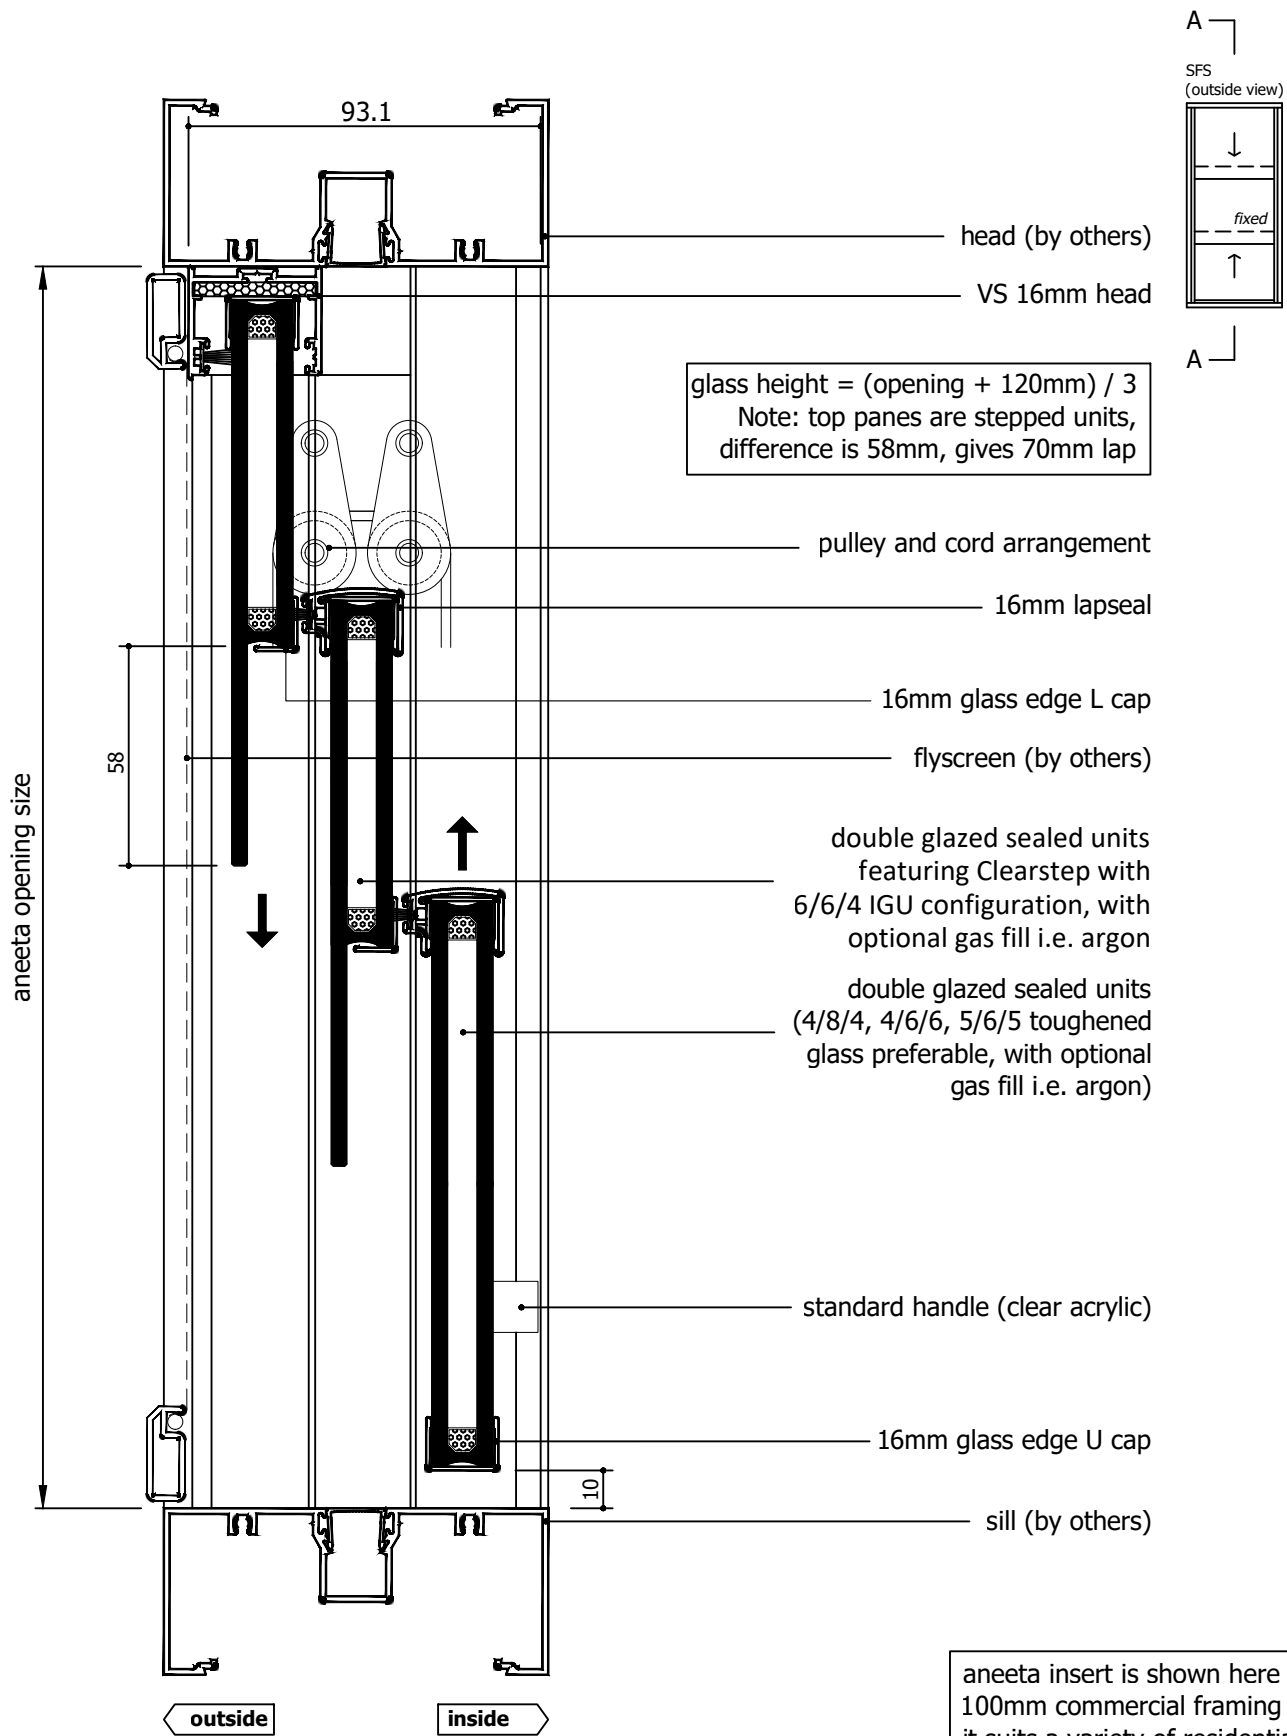

aneeta insert is shown here in 100mm commercial framing but it suits a variety of residential and commercial frame types

Rev	Description	Approved By	Date
C	Delete P008 and replace with P229 - VS Sill	DF	18/8/2025
B	Description for 16mm Clearstep IGU makeup added	DF	Jul2025
A	Original Issue	DF	Mar2025

<p>Proprietary and confidential</p> <p>The information contained in this drawing is the sole property of Aneeta Australia. Any reproduction in part or as a whole, without the written permission of Aneeta Australia is prohibited.</p>	<p>Title: 3 pane 16mm double glazed CLEARSTEP sashless double hung in aluminium frames SFS with no sill adaptor &amp; aluminium covers vertical section A-A</p>				 <p>949 Stud Road, Rowville VIC 3178, ABN 80 062 883 729</p>	<p>Material: in Aluminium Frame</p>	
						<p>Finish:</p>	
						<p>Die/Part:</p>	
						<p>Dwg No: VS 3P16C SFS A</p>	
	<p>Drwn: DF</p>		<p>Chk:</p>	<p>Date: Mar 2025</p>		<p>Scale: 1:20 A4</p>	<p>Sheet 4 of 5</p>

M:\Documentation\Website Downloads\2. Aluminium Frames\1. Vertical\1. Double Hung\VS 3P16C SFS A (C) - 3 pane 16mm double glazed CLEARSTEP sashless double hung in aluminium frames SFS.dwg



IF IN DOUBT ASK - DO NOT SCALE DRAWING

glass width = opening - 40mm

aneeta opening size

flyscreen (optional by others)

16mm combination tee

top pane

bottom pane


cover

lock

flush filler (by others)

jamb (by others)

SFS  
(outside view)

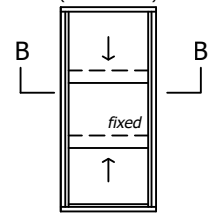

outside

inside

92.1

aneeta insert is shown here in 100mm commercial framing but it suits a variety of residential and commercial frame types

Rev	Description	Approved By	Date
C	Delete P008 and replace with P229 - VS Sill	DF	18/8/2025
B	Description for 16mm Clearstep IGU makeup added	DF	Jul2025
A	Original Issue	DF	Mar2025

Proprietary and confidential

The information contained in this drawing is the sole property of Aneeta Australia. Any reproduction in part or as a whole, without the written permission of Aneeta Australia is prohibited.

Title:  
3 pane 16mm double glazed CLEARSTEP sashless double hung in aluminium frames SFS with aluminium covers  
horizontal section B-B



949 Stud Road, Rowville VIC 3178, ABN 80 062 883 729

Drwn: DF Chk: Date: Mar 2025 Scale: 1:1 A4 Sheet 5 of 5 Revision: C

Material: in Aluminium Frame

Finish:

Die/Part:

Dwg No: VS 3P16C SFS A

M:\Documentation\Website Downloads\2. Aluminium Frames\1. Vertical\1. Double Hung\VS 3P16C SFS A (C) - 3 pane 16mm double glazed CLEARSTEP sashless double hung in aluminium frames SFS.dwg