


M:\Documentation\Website Downloads\2. Aluminium Frames\1. Vertical\1. Double Hung\VS 4P10 FSuSdF A (1) - 4 pane 10mm sashless double hung in aluminium frames FSuSdF.dwg

Table of Contents


Page	View	Variant
2	Vertical Section	VS Sill
3	Vertical Section	VS HP Sill
4	Vertical Section	No Sill
5	Vertical Section	10mm Flapseal
6	Horizontal Section	-

Rev	Description	Approved	
		By	Date
I	Delete P008 and replace with P229 - VS Sill	DF	18/8/2025
H	Alternative options of window configuration removed	DF	Mar2025
G	VS 300Pa/800Pa sill adaptor changed to VS Sill/VS HP Sill	DF	Sep2024
F	Fix layout mistakes: callouts, diagrams	SE	Aug2024
E	Add sill options: 800Pa Sill, No Sill, 16mm Flapseal	SE	Apr2024
D	Update lock	SE	Dec2020
C	Update sill, head, lock, change layout	RL	Jun2013


<div>Proprietary and confidential</div> <div>The information contained in this drawing is the sole property of Aneeta Australia. Any reproduction in part or as a whole, without the written permission of Aneeta Australia is prohibited.</div>	Title: 4 pane 10mm sashless double hung in aluminium frames FSuSdF				<div> 949 Stud Road, Rowville VIC 3178, ABN 80 062 883 729</div>	Material: in Aluminium Frame		
						Finish:		
						Die/Part:		
						Dwg No: VS 4P10 FSuSdF A		
	Drwn: UF	Chk:	Date: Jan2010	Scale:	Sheet 1 of 6	Revision: I		




IF IN DOUBT ASK - DO NOT SCALE DRAWING

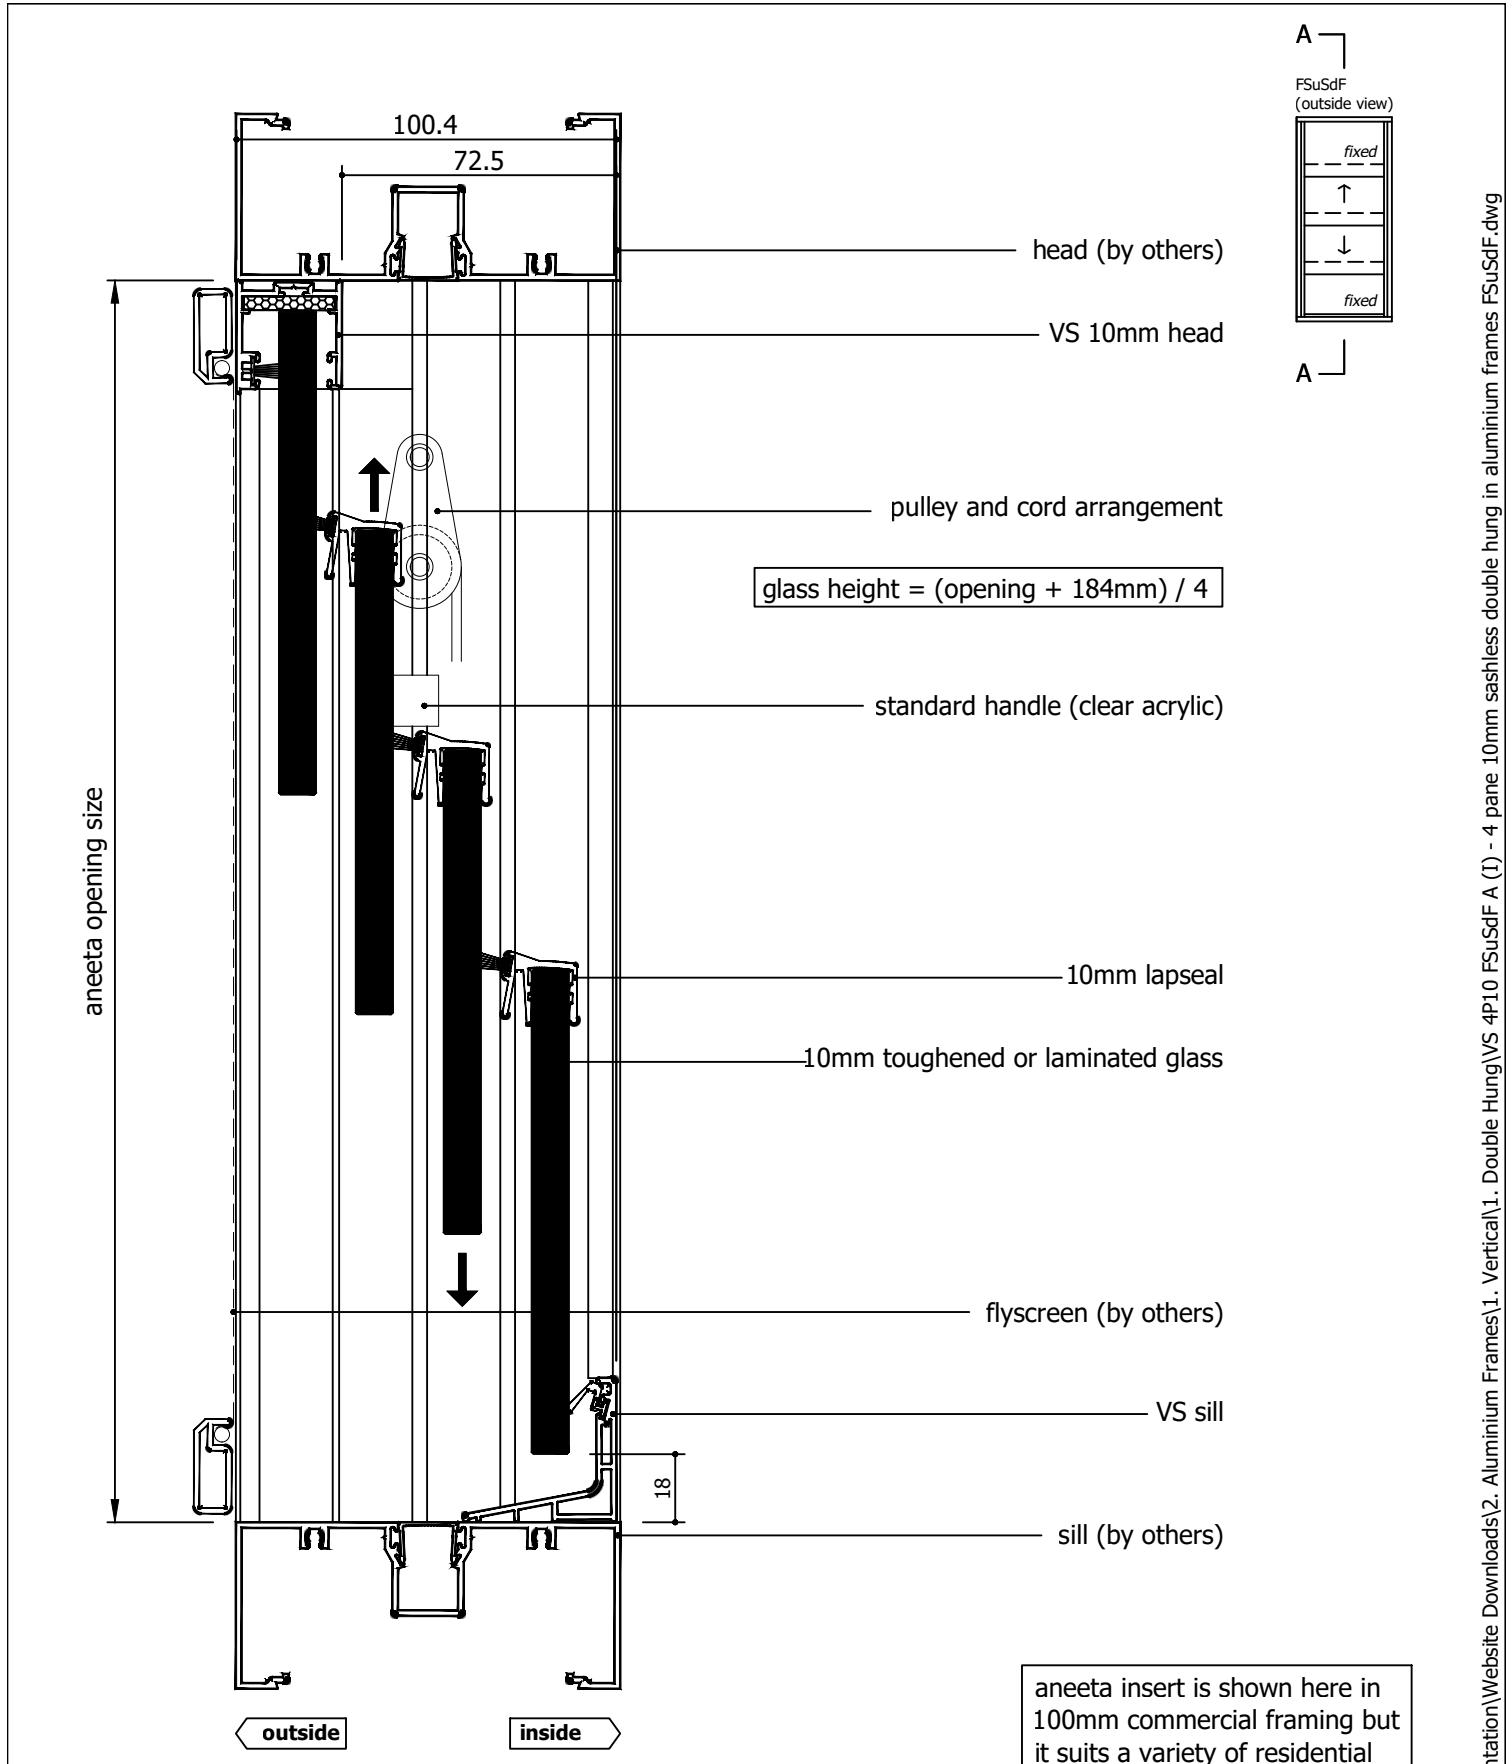


Rev	Description	Approved By	Date
I	Delete P008 and replace with P229 - VS Sill	DF	18/8/2025
H	Alternative options of window configuration removed	DF	Mar2025
G	VS 300Pa/800Pa sill adaptor changed to VS Sill/VS HP Sill	DF	Sep2024
F	Fix layout mistakes: callouts, diagrams	SE	Aug2024
E	Add sill options: 800Pa Sill, No Sill, 16mm Flapseal	SE	Apr2024
D	Update lock	SE	Dec2020
C	Update sill, head, lock, change layout	RL	Jun2013

Proprietary and confidential The information contained in this drawing is the sole property of Aneeta Australia. Any reproduction in part or as a whole, without the written permission of Aneeta Australia is prohibited.	Title: 4 pane 10mm sashless double hung in aluminium frames FSuSdF with VS sill & aluminium covers vertical section A-A		 949 Stud Road, Rowville VIC 3178, ABN 80 062 883 729		Material:	in Aluminium Frame
					Finish:	
					Die/Part:	
					Dwg No:	VS 4P10 FSuSdF A
Drwn: UF	Chk:	Date: Jan2010	Scale: 1:2@A4	Sheet 2 of 6	Revision:	I


M:\Documentation\Website Downloads\2. Aluminium Frames\1. Vertical\1. Double Hung\VS 4P10 FSuSdF A (1) - 4 pane 10mm sashless double hung in aluminium frames FSuSdF.dwg

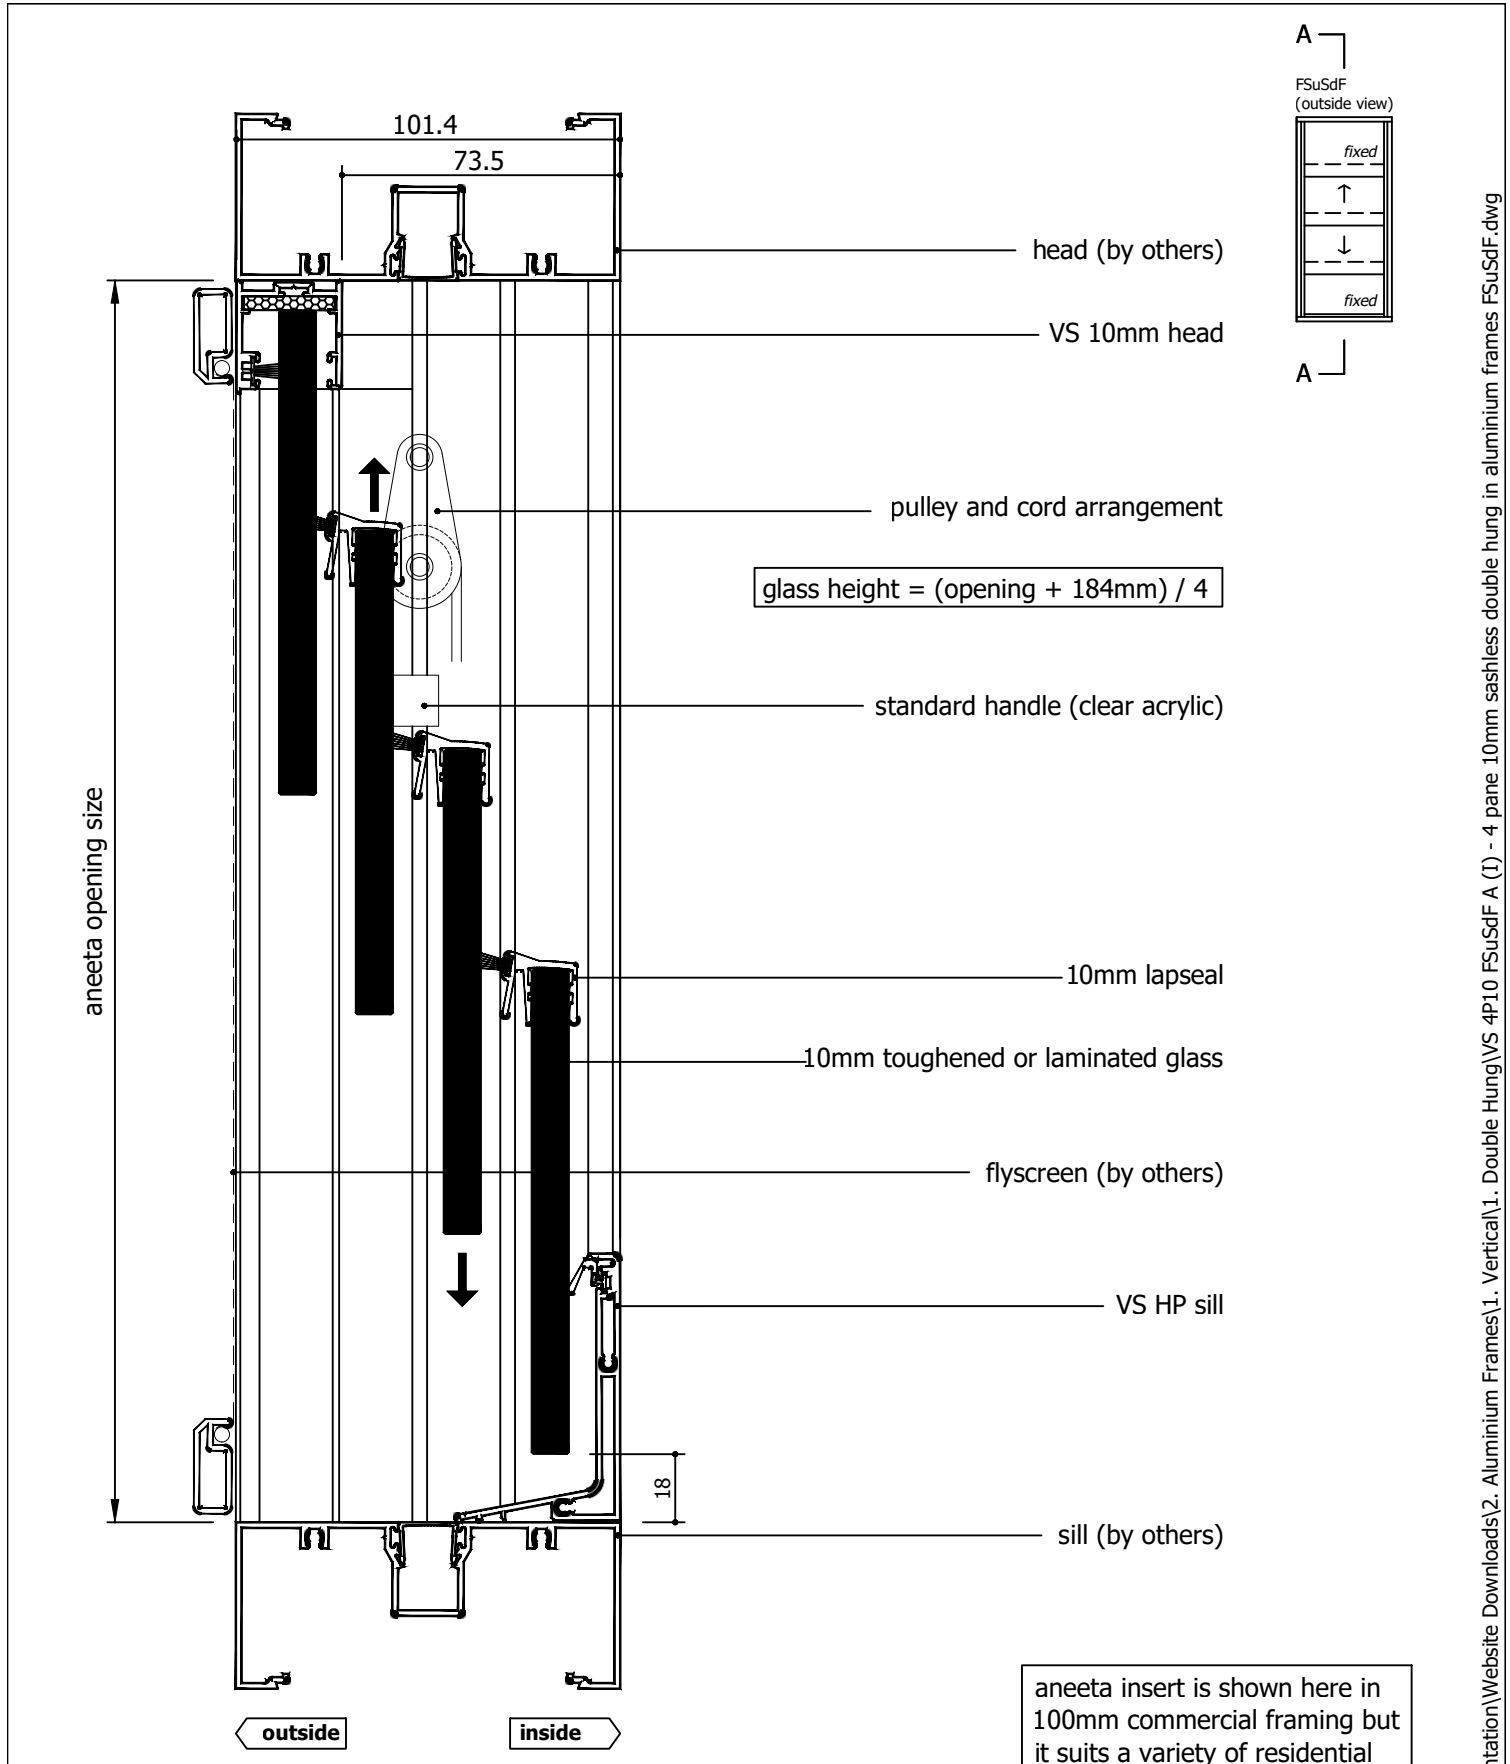

Rev	Description	Approved By	Date
I	Delete P008 and replace with P229 - VS Sill	DF	18/8/2025
H	Alternative options of window configuration removed	DF	Mar2025
G	VS 300Pa/800Pa sill adaptor changed to VS Sill/VS HP Sill	DF	Sep2024
F	Fix layout mistakes: callouts, diagrams	SE	Aug2024
E	Add sill options: 800Pa Sill, No Sill, 16mm Flapseal	SE	Apr2024
D	Update lock	SE	Dec2020
C	Update sill, head, lock, change layout	RL	Jun2013

Proprietary and confidential The information contained in this drawing is the sole property of Aneeta Australia. Any reproduction in part or as a whole, without the written permission of Aneeta Australia is prohibited.	Title: 4 pane 10mm sashless double hung in aluminium frames FSuSdF with VS HP sill & aluminium covers vertical section A-A		 949 Stud Road, Rowville VIC 3178, ABN 80 062 883 729		Material:	in Aluminium Frame
					Finish:	
					Die/Part:	
					Dwg No:	VS 4P10 FSuSdF A
Drwn: UF	Chk:	Date: Jan2010	Scale: 1:2@A4	Sheet 3 of 6	Revision:	I

M:\Documentation\Website Downloads\2. Aluminium Frames\1. Vertical\1. Double Hung\VS 4P10 FSuSdF A (1) - 4 pane 10mm sashless double hung in aluminium frames FSuSdF.dwg

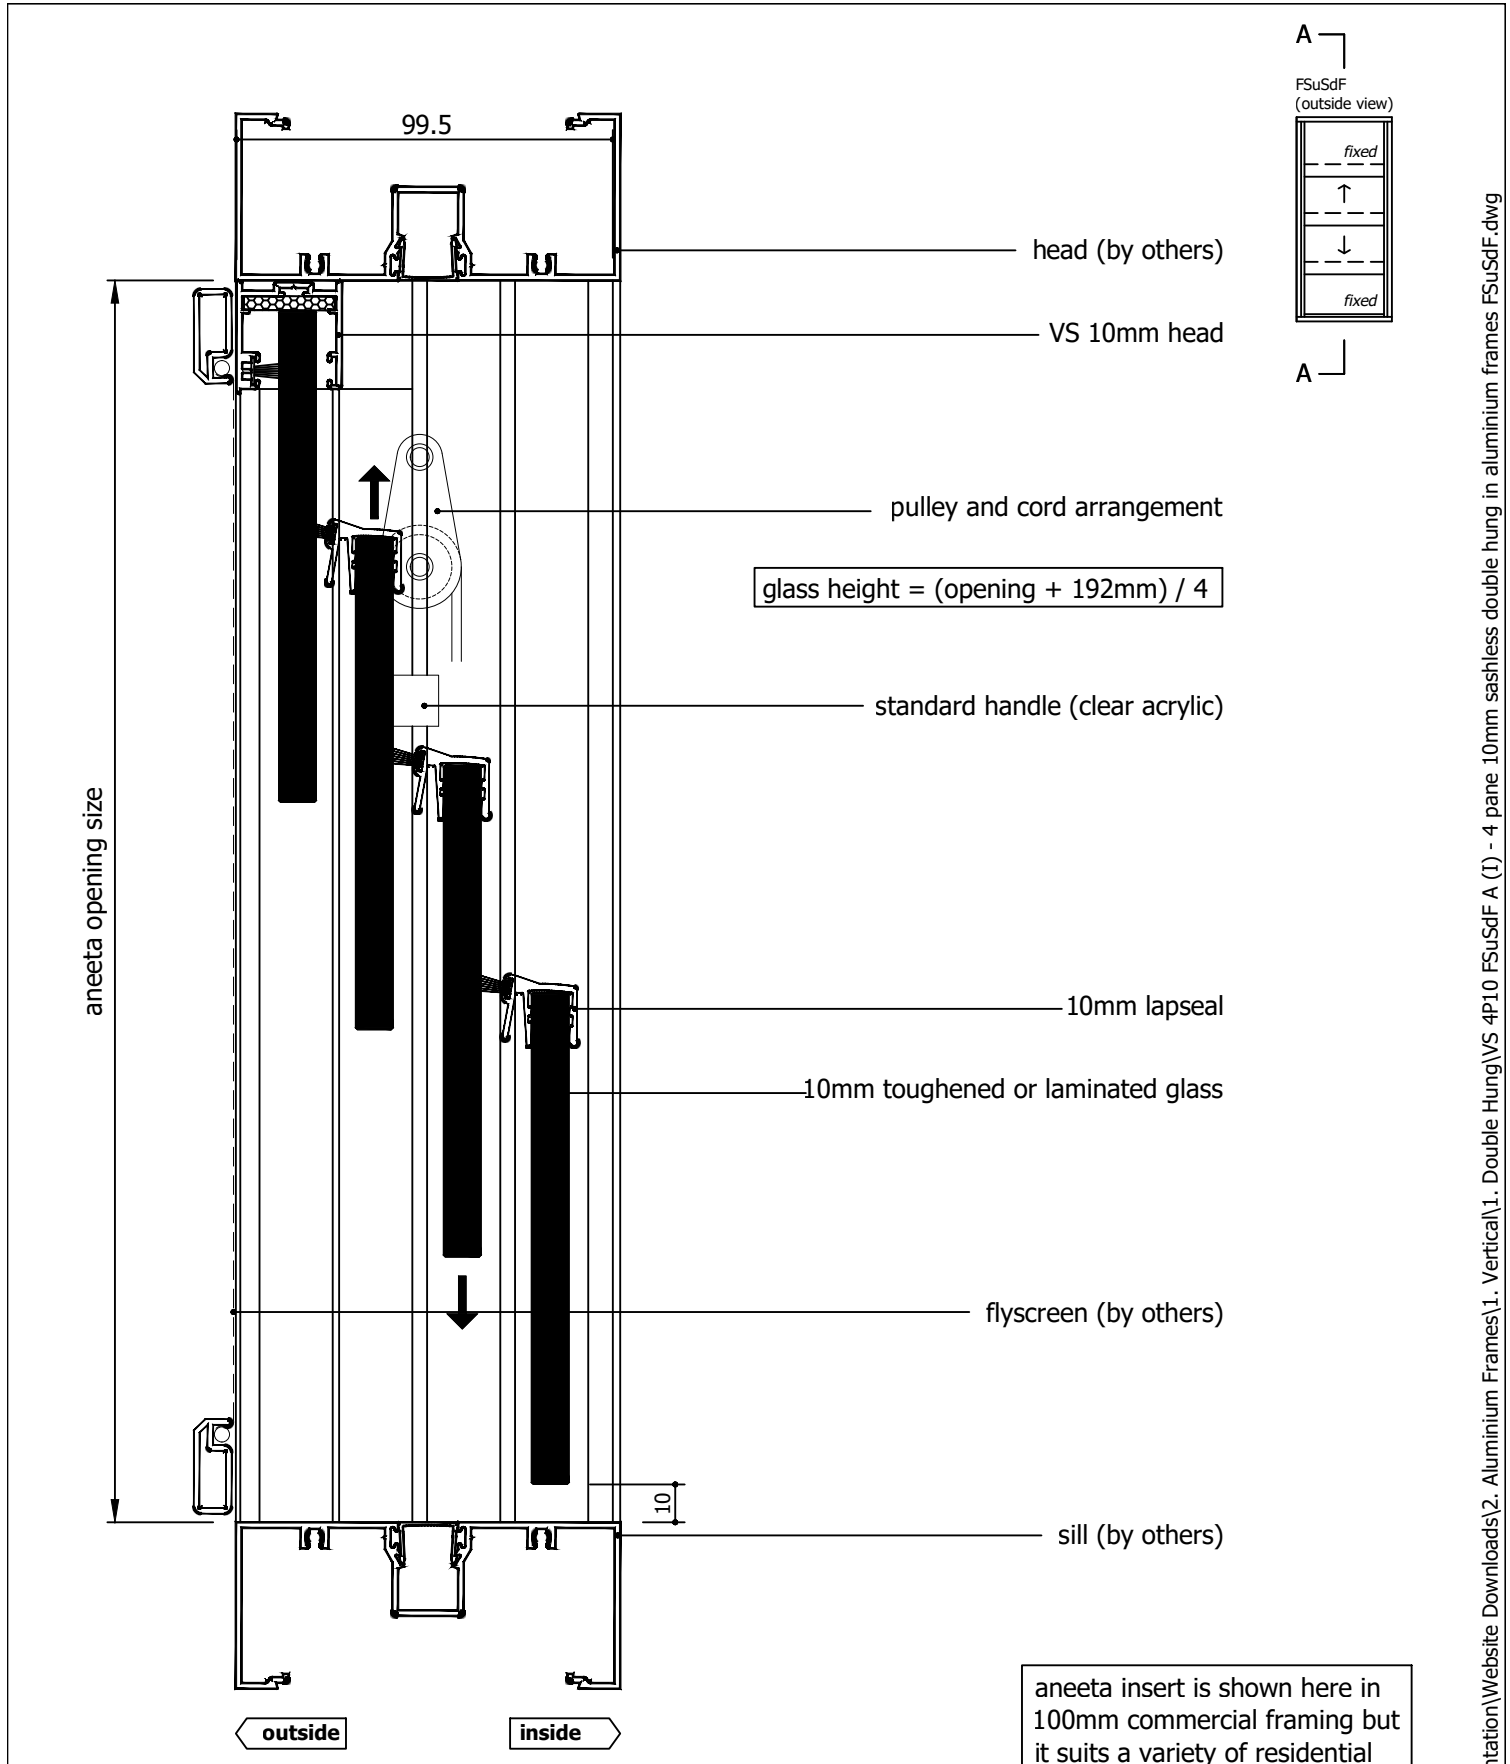

aneeta insert is shown here in 100mm commercial framing but it suits a variety of residential and commercial frame types

Rev	Description	Approved By	Date
I	Delete P008 and replace with P229 - VS Sill	DF	18/8/2025
H	Alternative options of window configuration removed	DF	Mar2025
G	VS 300Pa/800Pa sill adaptor changed to VS Sill/VS HP Sill	DF	Sep2024
F	Fix layout mistakes: callouts, diagrams	SE	Aug2024
E	Add sill options: 800Pa Sill, No Sill, 16mm Flapseal	SE	Apr2024
D	Update lock	SE	Dec2020
C	Update sill, head, lock, change layout	RL	Jun2013

Proprietary and confidential

The information contained in this drawing is the sole property of Aneeta Australia. Any reproduction in part or as a whole, without the written permission of Aneeta Australia is prohibited.


Title:
4 pane 10mm sashless double hung in aluminium frames FSuSdF with no sill adaptor & aluminium covers vertical section A-A

Drwn: UF

Chk:

Date: Jan2010

Scale: 1:2@A4



949 Stud Road, Rowville VIC 3178, ABN 80 062 883 729


Material: in Aluminium Frame

Finish:

Die/Part:


Dwg No: VS 4P10 FSuSdF A

M:\Documentation\Website Downloads\2. Aluminium Frames\1. Vertical\1. Double Hung\VS 4P10 FSuSdF A (1) - 4 pane 10mm sashless double hung in aluminium frames FSuSdF.dwg

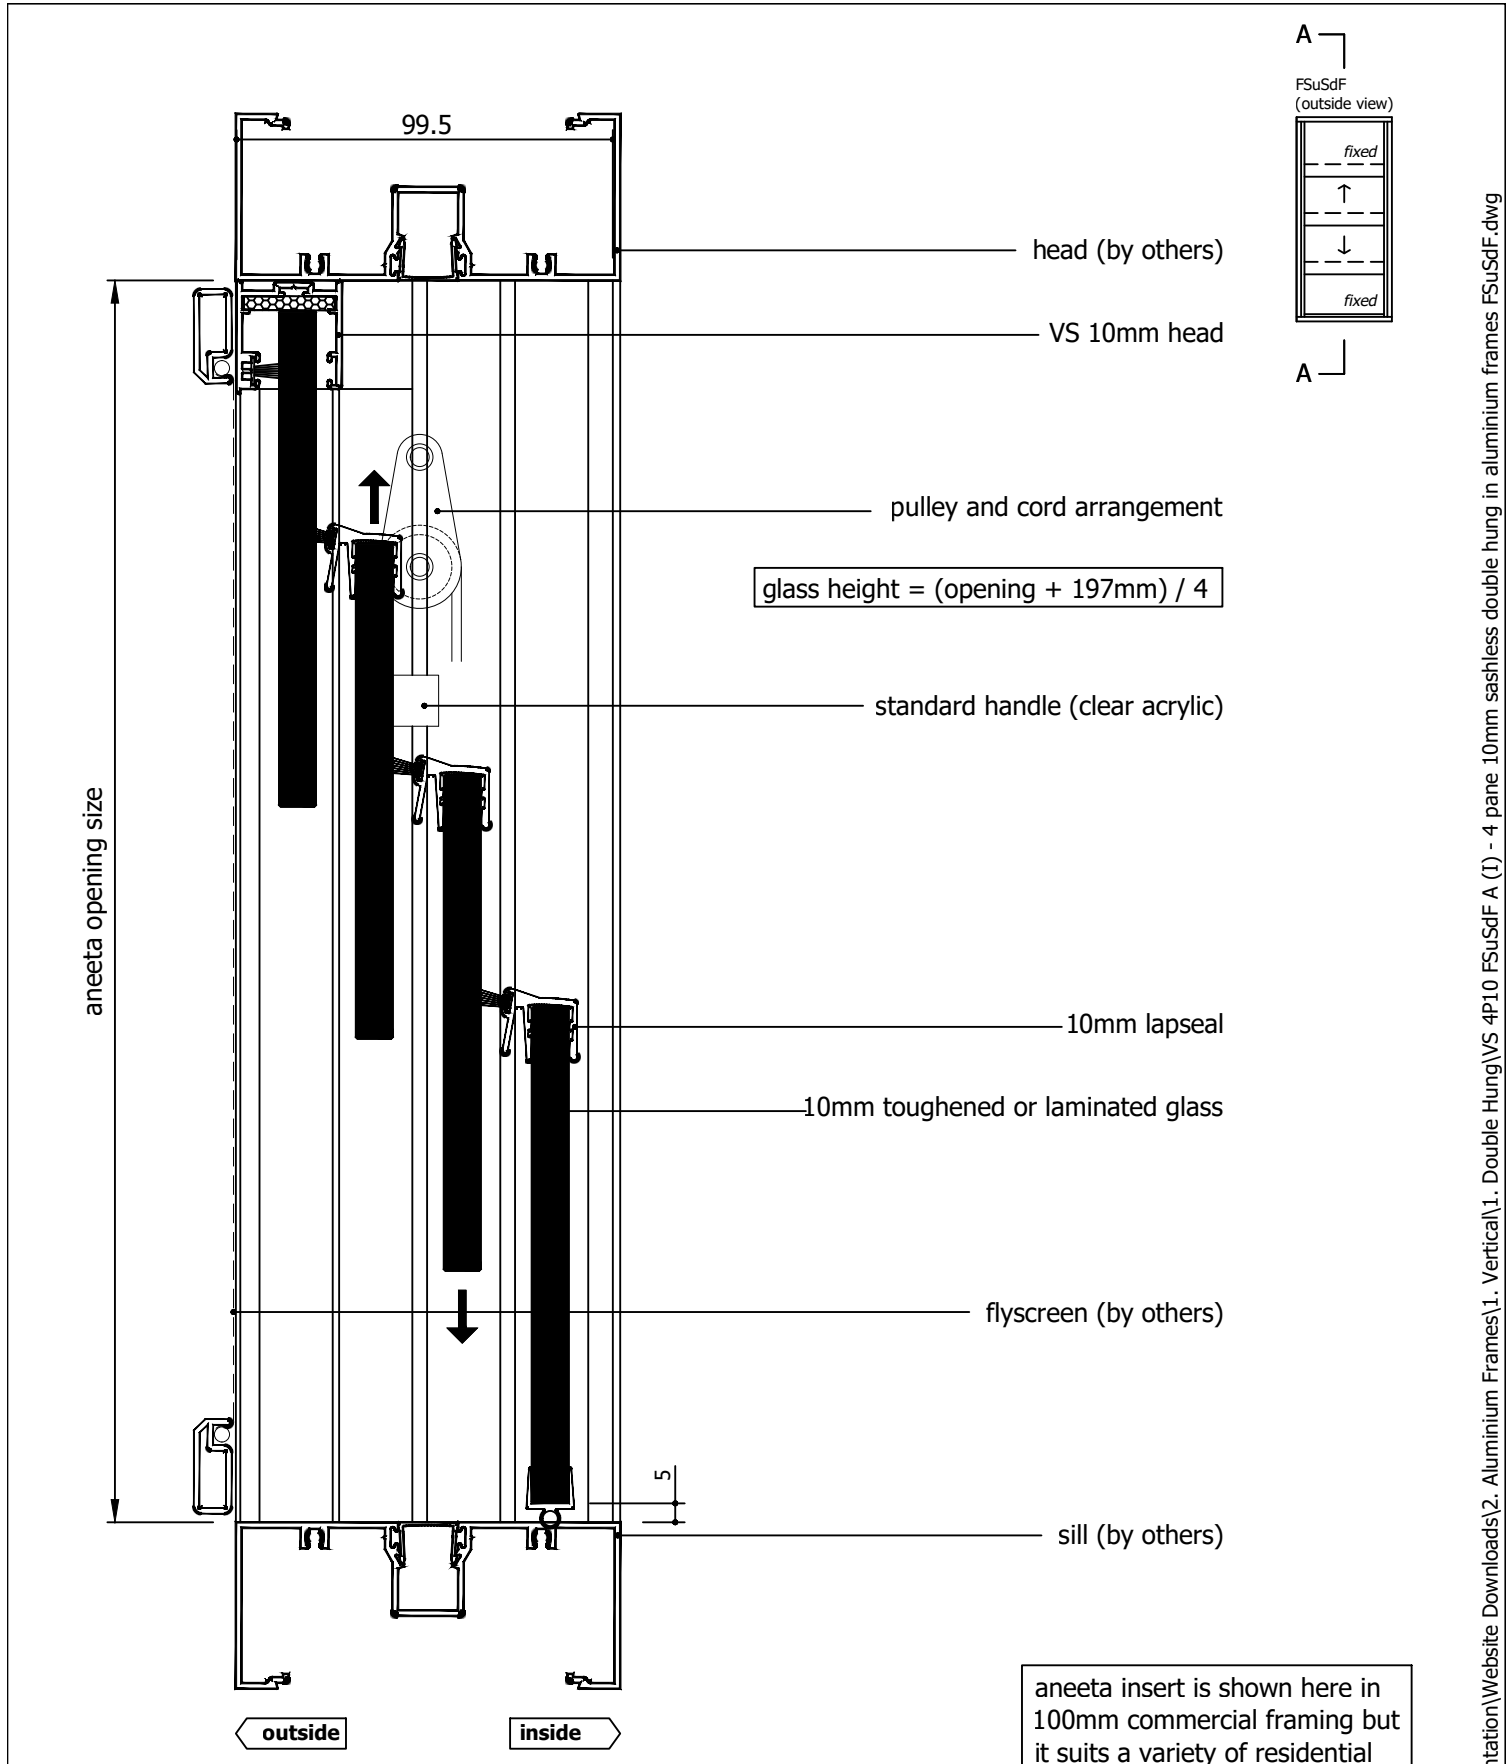


aneeta insert is shown here in 100mm commercial framing but it suits a variety of residential and commercial frame types

Rev	Description	Approved	
		By	Date
I	Delete P008 and replace with P229 - VS Sill	DF	18/8/2025
H	Alternative options of window configuration removed	DF	Mar2025
G	VS 300Pa/800Pa sill adaptor changed to VS Sill/VS HP Sill	DF	Sep2024
F	Fix layout mistakes: callouts, diagrams	SE	Aug2024
E	Add sill options: 800Pa Sill, No Sill, 16mm Flapseal	SE	Apr2024
D	Update lock	SE	Dec2020
C	Update sill, head, lock, change layout	RL	Jun2013

Proprietary and confidential The information contained in this drawing is the sole property of Aneeta Australia. Any reproduction in part or as a whole, without the written permission of Aneeta Australia is prohibited.	Title: 4 pane 10mm sashless double hung in aluminium frames FSuSdF with 10mm flapseal at sill & aluminium covers vertical section A-A			 949 Stud Road, Rowville VIC 3178, ABN 80 062 883 729	Material: in Aluminium Frame	
					Finish:	
					Die/Part:	
					Dwg No: VS 4P10 FSuSdF A	
					Revision: I	
Drwn: UF		Chk:	Date: Jan2010	Scale: 1:2@A4	Sheet 5 of 6	

M:\Documentation\Website Downloads\2. Aluminium Frames\1. Vertical\1. Double Hung\VS 4P10 FSuSdF A (1) - 4 pane 10mm sashless double hung in aluminium frames FSuSdF.dwg

glass width = opening - 40mm

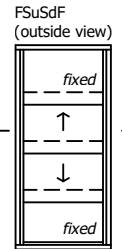

aneeta opening size

flyscreen (optional by others)

10mm combination tee

top pane

outside

bottom pane

10mm multipane tee

alumnium cover

lock

flush filler (by others)

jamb (by others)

inside

aneeta insert is shown here in 100mm commercial framing but it suits a variety of residential and commercial frame types

Rev	Description	Approved By	Date
I	Delete P008 and replace with P229 - VS Sill	DF	18/8/2025
H	Alternative options of window configuration removed	DF	Mar2025
G	VS 300Pa/800Pa sill adaptor changed to VS Sill/VS HP Sill	DF	Sep2024
F	Fix layout mistakes: callouts, diagrams	SE	Aug2024
E	Add sill options: 800Pa Sill, No Sill, 16mm Flapseal	SE	Apr2024
D	Update lock	SE	Dec2020
C	Update sill, head, lock, change layout	RL	Jun2013

Proprietary and confidential

The information contained in this drawing is the sole property of Aneeta Australia. Any reproduction in part or as a whole, without the written permission of Aneeta Australia is prohibited.

Title:
4 pane 10mm sashless double hung in aluminium frames FSuSdF with aluminium covers horizontal section B-B



949 Stud Road, Rowville VIC 3178, ABN 80 062 883 729

Material:	in Aluminium Frame
Finish:	
Die/Part:	
Dwg No:	VS 4P10 FSuSdF A

Drwn: UF	Chk:	Date: Jan2010	Scale: 1:1@A4	Sheet 6 of 6	Revision: I
----------	------	---------------	---------------	--------------	-------------



IF IN DOUBT ASK - DO NOT SCALE DRAWING