


Table of Contents


| Page | View | Variant |
|------|--------------------|------------|
| 2 | Vertical Section | VS Sill |
| 3 | Vertical Section | VS HP Sill |
| 4 | Vertical Section | No Sill |
| 5 | Horizontal Section | - |

| Rev | Description | Approved By | Date |
|-----|---|-------------|-----------|
| C | Delete P008 and replace with P229 - VS Sill | DF | 18/8/2025 |
| B | Description for 16mm Clearstep IGU makeup added | DF | Jul2025 |
| A | Original Issue | DF | Mar2025 |




IF IN DOUBT ASK - DO NOT SCALE DRAWING

| | | | | | | | | |
|--|---|----------------|--------|--------------|--|--|------------------------------|--|
| <div>Proprietary and confidential</div> <div>The information contained in this drawing is the sole property of Aneeta Australia. Any reproduction in part or as a whole, without the written permission of Aneeta Australia is prohibited.</div> | <div>Title: 4 pane 16mm double glazed CLEARSTEP sashless double hung in aluminium frames FSdSuF</div> | | | | <div><div>949 Stud Road, Rowville VIC 3178, ABN 80 062 883 729</div></div> | | Material: in Aluminium Frame | |
| | | | | | | | Finish: | |
| | | | | | | | Die/Part: | |
| | | | | | | | Dwg No: VS 4P16C FSdSuF A | |
| | | | | | | | | |
| Drwn: DF | Chk: | Date: Mar 2025 | Scale: | Sheet 1 of 5 | Revision: C | | | |

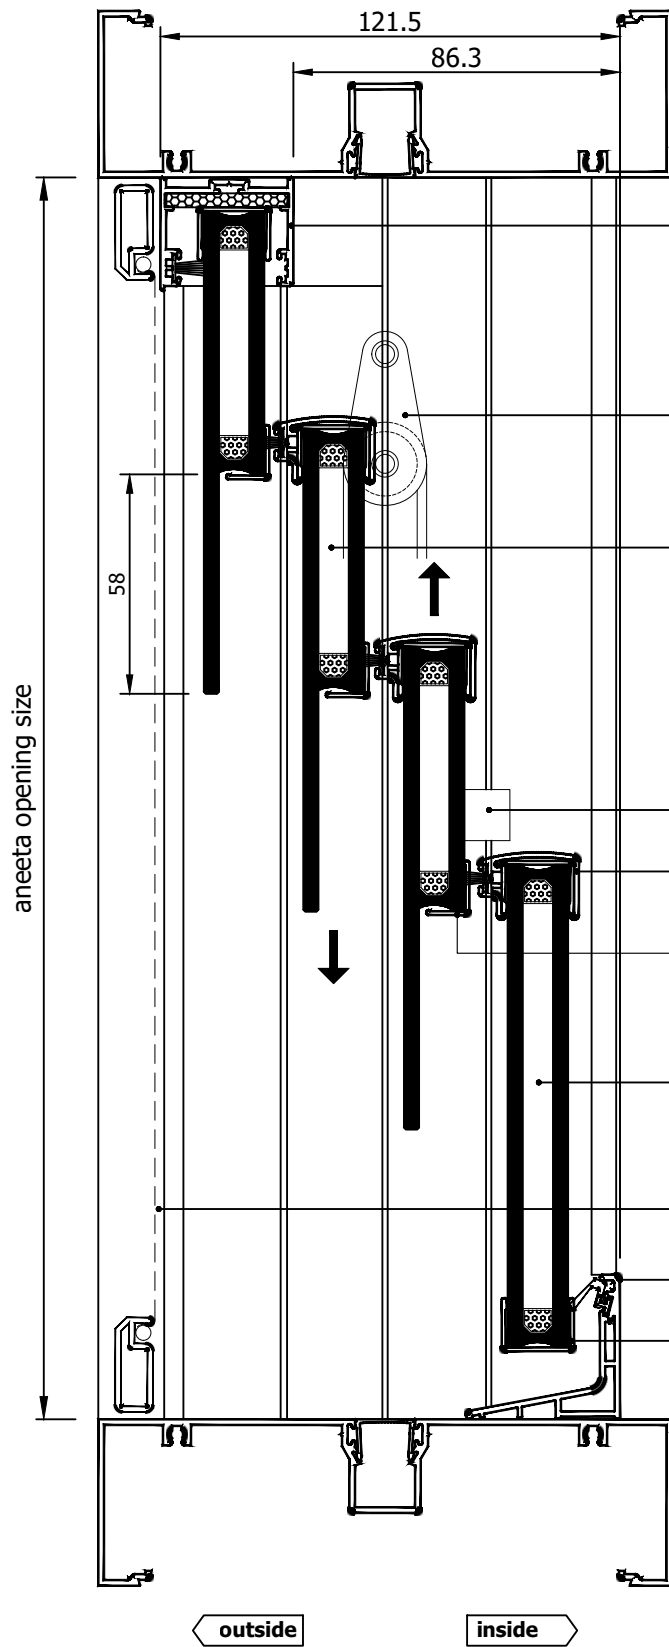

glass height = (opening + 182mm) / 4
 Note: top panes are stepped units,
 difference is 58mm, gives 70mm lap

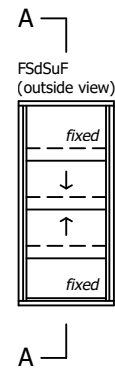

head (by others)

VS 16mm head

pulley and cord arrangement

double glazed sealed units
 featuring Clearstep with
 6/6/4 IGU configuration, with
 optional gas fill i.e. argon

standard handle (clear acrylic)

16mm lapseal

16mm glass edge L cap

double glazed sealed units
 (4/8/4, 4/6/6, 5/6/5 toughened
 glass preferable, with optional
 gas fill i.e. argon)

flyscreen (by others)

VS sill

16mm glass edge U cap

sill (by others)


outside

inside


aneeta insert is shown here in
 150mm commercial framing but
 it suits a variety of residential
 and commercial frame types



| Rev | Description | Approved By | Date |
|-----|---|-------------|-----------|
| C | Delete P008 and replace with P229 - VS Sill | DF | 18/8/2025 |
| B | Description for 16mm Clearstep IGU makeup added | DF | Jul2025 |
| A | Original Issue | DF | Mar2025 |

| | | | |
|---|------|--|---------------|
| Proprietary and confidential The information contained in this drawing is the sole property of Aneeta Australia. Any reproduction in part or as a whole, without the written permission of Aneeta Australia is prohibited. | | Title: 4 pane 16mm double glazed CLEARSTEP sashless double hung in aluminium frames FSdSuF with VS sill & aluminium covers vertical section A-A | |
| Drwn: DF | Chk: | Date: Mar 2025 | Scale: 1:2@A4 |

| | | | |
|--|--|--------------|--|
|  949 Stud Road, Rowville VIC 3178, ABN 80 062 883 729 | | Sheet 2 of 5 | |
| Revision: C | | | |


| | |
|------------------------------|--|
| Material: in Aluminium Frame | |
| Finish: | |
| Die/Part: | |
| Dwg No: VS 4P16C FSdSuF A | |

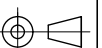

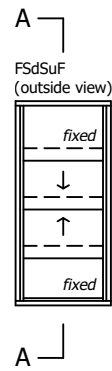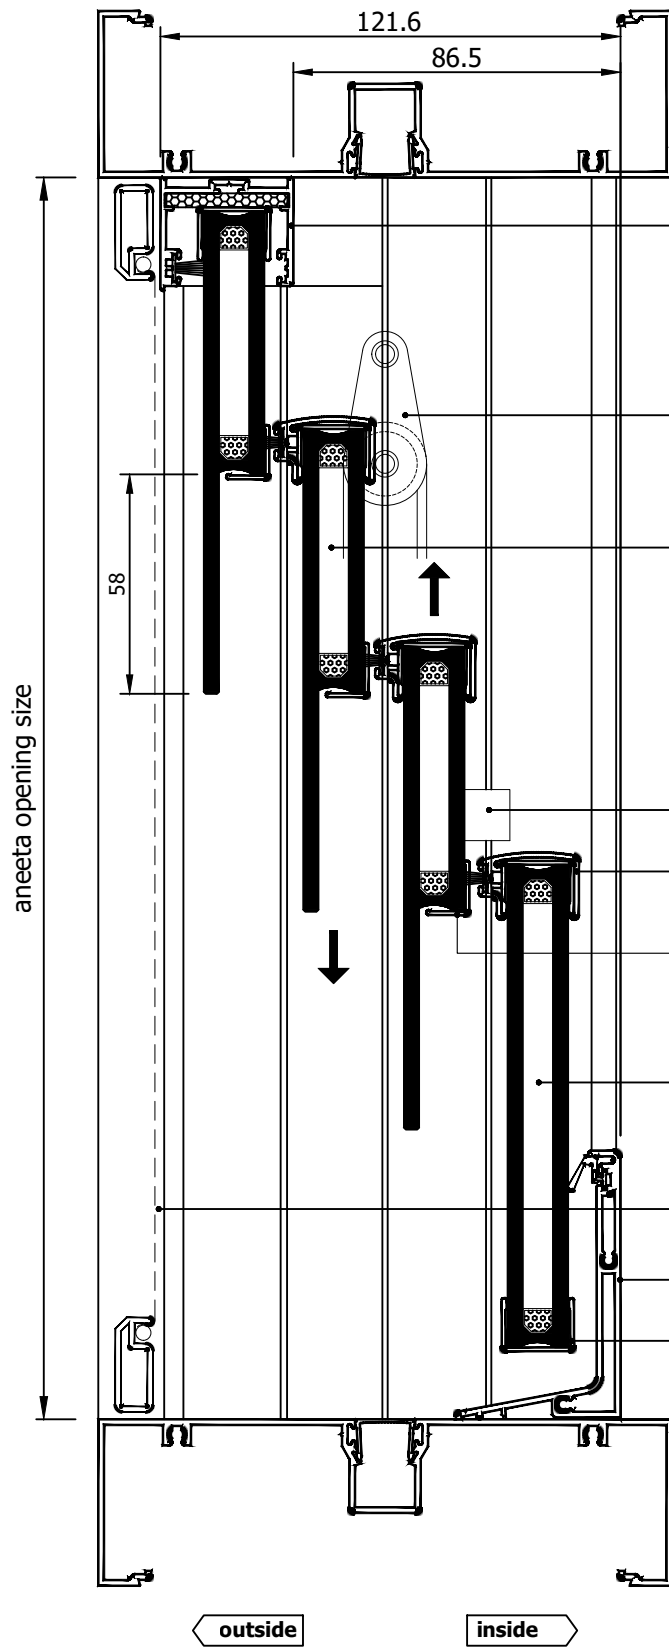

aneeta insert is shown here in 150mm commercial framing but it suits a variety of residential and commercial frame types



| Rev | Description | Approved By | Date |
|-----|---|-------------|-----------|
| C | Delete P008 and replace with P229 - VS Sill | DF | 18/8/2025 |
| B | Description for 16mm Clearstep IGU makeup added | DF | Jul2025 |
| A | Original Issue | DF | Mar2025 |

| | | | | | | | |
|--|---|----------------|---------------|--------------|--|---------------------------------|--|
| <div>Proprietary and confidential</div> <div>The information contained in this drawing is the sole property of Aneeta Australia. Any reproduction in part or as a whole, without the written permission of Aneeta Australia is prohibited.</div> | Title: 4 pane 16mm double glazed CLEARSTEP sashless double hung in aluminium frames FSdSuF with VS HP sill & aluminium covers vertical section A-A | | | | <div> 949 Stud Road, Rowville VIC 3178, ABN 80 062 883 729</div> | Material: in Aluminium Frame | |
| | | | | | | Finish: | |
| | | | | | | Die/Part: | |
| | | | | | | Dwg No: VS 4P16C FSdSuF A | |
| | | | | | | | |
| Drwn: DF | Chk: | Date: Mar 2025 | Scale: 1:2@A4 | Sheet 3 of 5 | Revision: C | | |




IF IN DOUBT ASK - DO NOT SCALE DRAWING

M:\Documentation\Website Downloads\2. Aluminium Frames\1. Vertical\1. Double Hung\VS 4P16C FSdSuF A (C) - 4 pane 16mm double glazed CLEARSTEP sashless double hung in aluminium frames FSdSuF.dwg

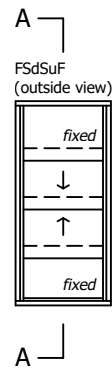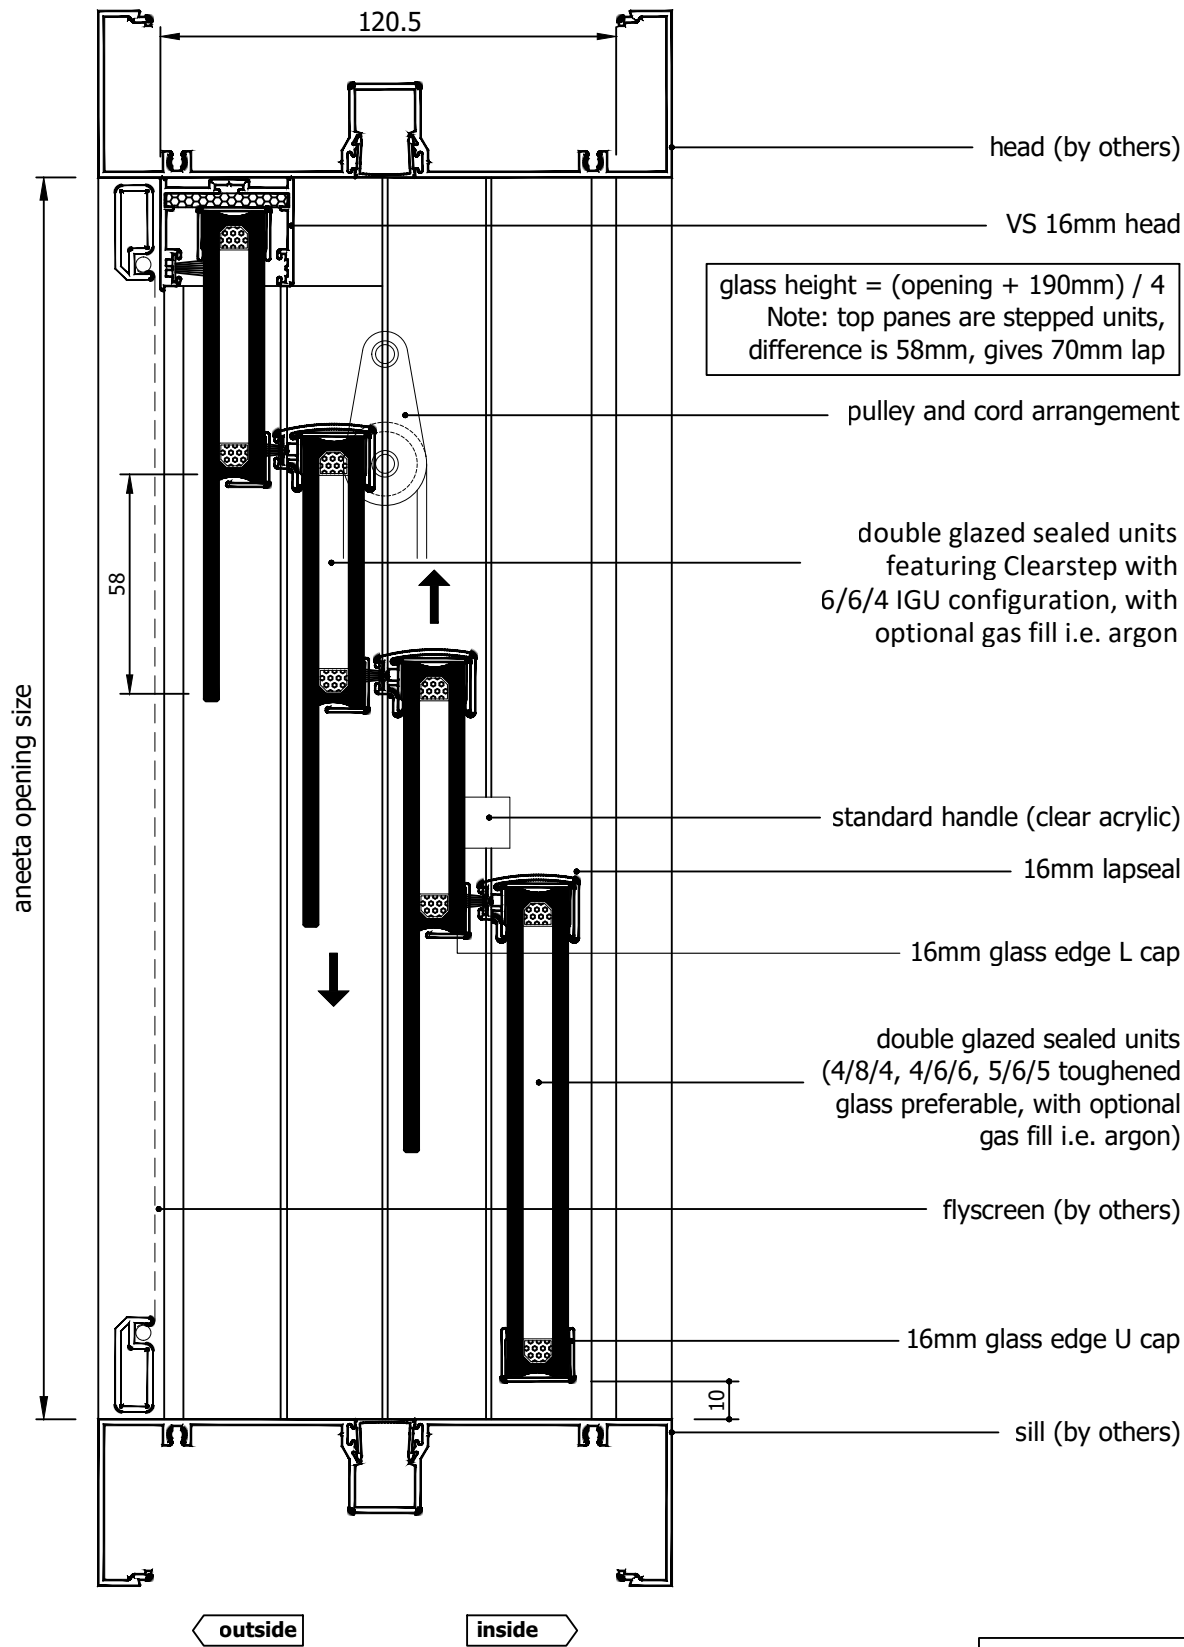

aneeta insert is shown here in 150mm commercial framing but it suits a variety of residential and commercial frame types

| Rev | Description | Approved By | Date |
|-----|---|-------------|-----------|
| C | Delete P008 and replace with P229 - VS Sill | DF | 18/8/2025 |
| B | Description for 16mm Clearstep IGU makeup added | DF | Jul2025 |
| A | Original Issue | DF | Mar2025 |

| | | | | | | | |
|--|--|----------------|---------------|--------------|--|-------------------------------------|--|
| <p>Proprietary and confidential</p> <p>The information contained in this drawing is the sole property of Aneeta Australia. Any reproduction in part or as a whole, without the written permission of Aneeta Australia is prohibited.</p> | <p>Title: 4 pane 16mm double glazed CLEARSTEP sashless double hung in aluminium frames FSdSuF with no sill adaptor & aluminium covers vertical section A-A</p> | | | |  <p>949 Stud Road, Rowville VIC 3178, ABN 80 062 883 729</p> | <p>Material: in Aluminium Frame</p> | |
| | | | | | | <p>Finish:</p> | |
| | | | | | | <p>Die/Part:</p> | |
| | | | | | | <p>Dwg No: VS 4P16C FSdSuF A</p> | |
| | | | | | | | |
| Drwn: DF | Chk: | Date: Mar 2025 | Scale: 1:2@A4 | Sheet 4 of 5 | Revision: C | | |

M:\Documentation\Website Downloads\2. Aluminium Frames\1. Vertical\1. Double Hung\VS 4P16C FSdSuF A (C) - 4 pane 16mm double glazed CLEARSTEP sashless double hung in aluminium frames FSdSuF.dwg




IF IN DOUBT ASK - DO NOT SCALE DRAWING

glass width = opening - 40mm

aneeta opening size

outside

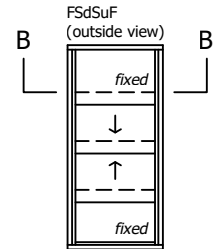

flyscreen (optional by others)

16mm combination tee

top pane

bottom pane

aluminium cover

16mm multipane tee

lock

flush filler (by others)

jamb (by others)

119.5

inside

aneeta insert is shown here in 150mm commercial framing but it suits a variety of residential and commercial frame types

| Rev | Description | Approved By | Date |
|-----|---|-------------|-----------|
| C | Delete P008 and replace with P229 - VS Sill | DF | 18/8/2025 |
| B | Description for 16mm Clearstep IGU makeup added | DF | Jul2025 |
| A | Original Issue | DF | Mar2025 |

| | | | |
|---|--|--|--|
| Proprietary and confidential | | Title: 4 pane 16mm double glazed CLEARSTEP sashless double hung in aluminium frames FSdSuF with aluminium covers horizontal section B-B | |
| The information contained in this drawing is the sole property of Aneeta Australia. Any reproduction in part or as a whole, without the written permission of Aneeta Australia is prohibited. | | Drwn: DF Chk: Date: Mar 2025 Scale: 1:1A4 | |



| | |
|-----------|--------------------|
| Material: | in Aluminium Frame |
| Finish: | |
| Die/Part: | |
| Dwg No: | VS 4P16C FSdSuF A |