

aneeta inserts suit a variety of manufacturers door types, but only commerical grade doors are recommended

(i.e. with corner spigets or tie rods to limit door movement)

Rev	Description	Approved By	Date
G	Delete P008 and replace with P229 - VS Sill	DF	18/8/2023
F	Head adaptor replaced by VS 6mm head in hinged door	DF	Jun2025
E	VS 300Pa sill adaptor changed to VS Sill	DF	Sep2024
D	Updated with new template, deleted continuous handle, added new lock	SE	Jan2024
C	Changed lock, pulley positions, sill & drawing layout	RL	Jun2013
B	Added VS 6mm head	SB	Feb2011
A	Original issue	UF	Jan2010

Proprietary and confidential

The information contained in this drawing is the sole property of Aneeta Australia. Any reproduction in part or as a whole, without the written permission of Aneeta Australia is prohibited.

Title:
2 pane 6mm sashless vertical sliders in aluminium doors SS
hinged door
vertical section A-A



949 Stud Road, Rowville VIC 3178, ABN 80 062 883 729

Drwn: UF Chk: - Date: Jan 2010 Scale: 1:20 A4 Sheet 1 of 6 Revision: G


Material: in Aluminium frame

Finish: -

Die/Part: -

Dwg No: VSD 2P6 SS A

IF IN DOUBT ASK - DO NOT SCALE DRAWING

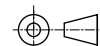

M:\Documentation\Website Downloads\2. Aluminium Frames\1. Vertical\1. Double Hung\VSD 2P6 SS A (G) - 2 pane 6mm sashless vertical sliders in aluminium doors SS.dwg

glass width = opening - 40mm

aneeta opening size

flyscreen (optional by others)

6mm combination tee

top pane

bottom pane

aluminium cover


lock

flush filler (by others)

door stile (by others)

outside

inside

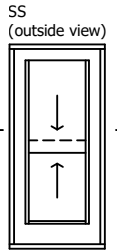


38.5


aneeta inserts suit a variety of manufacturers door types, but only commerical grade doors are recommended

(i.e. with corner spigets or tie rods to limit door movement)


Rev	Description	Approved By	Date
G	Delete P008 and replace with P229 - VS Sill	DF	18/8/2025
F	Head adaptor replaced by VS 6mm head in hinged door	DF	Jun2025
E	VS 300Pa sill adaptor changed to VS Sill	DF	Sep2024
D	Updated with new template, deleted continuous handle, added new lock	SE	Jan2024
C	Changed lock, pulley positions, sill & drawing layout	RL	Jun2013
B	Added VS 6mm head	SB	Feb2011
A	Original issue	UF	Jan2010
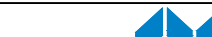
<div>Proprietary and confidential</div> <div>The information contained in this drawing is the sole property of Aneeta Australia. Any reproduction in part or as a whole, without the written permission of Aneeta Australia is prohibited.</div>	Title: 2 pane 6mm sashless vertical sliders in aluminium doors SS hinged door horizontal section B-B				<div> 949 Stud Road, Rowville VIC 3178, ABN 80 062 883 729</div>	Material: in Aluminium frame	
						Finish: -	
						Die/Part: -	
						Dwg No: VSD 2P6 SS A	
	Drwn: UF	Chk: -	Date: Jan 2010	Scale: 1:1@A4	Sheet 2 of 6	Revision: G	

M:\Documentation\Website Downloads\2. Aluminium Frames\1. Vertical\1. Double Hung\VSD 2P6 SS A (G) - 2 pane 6mm sashless vertical sliders in aluminium doors SS.dwg

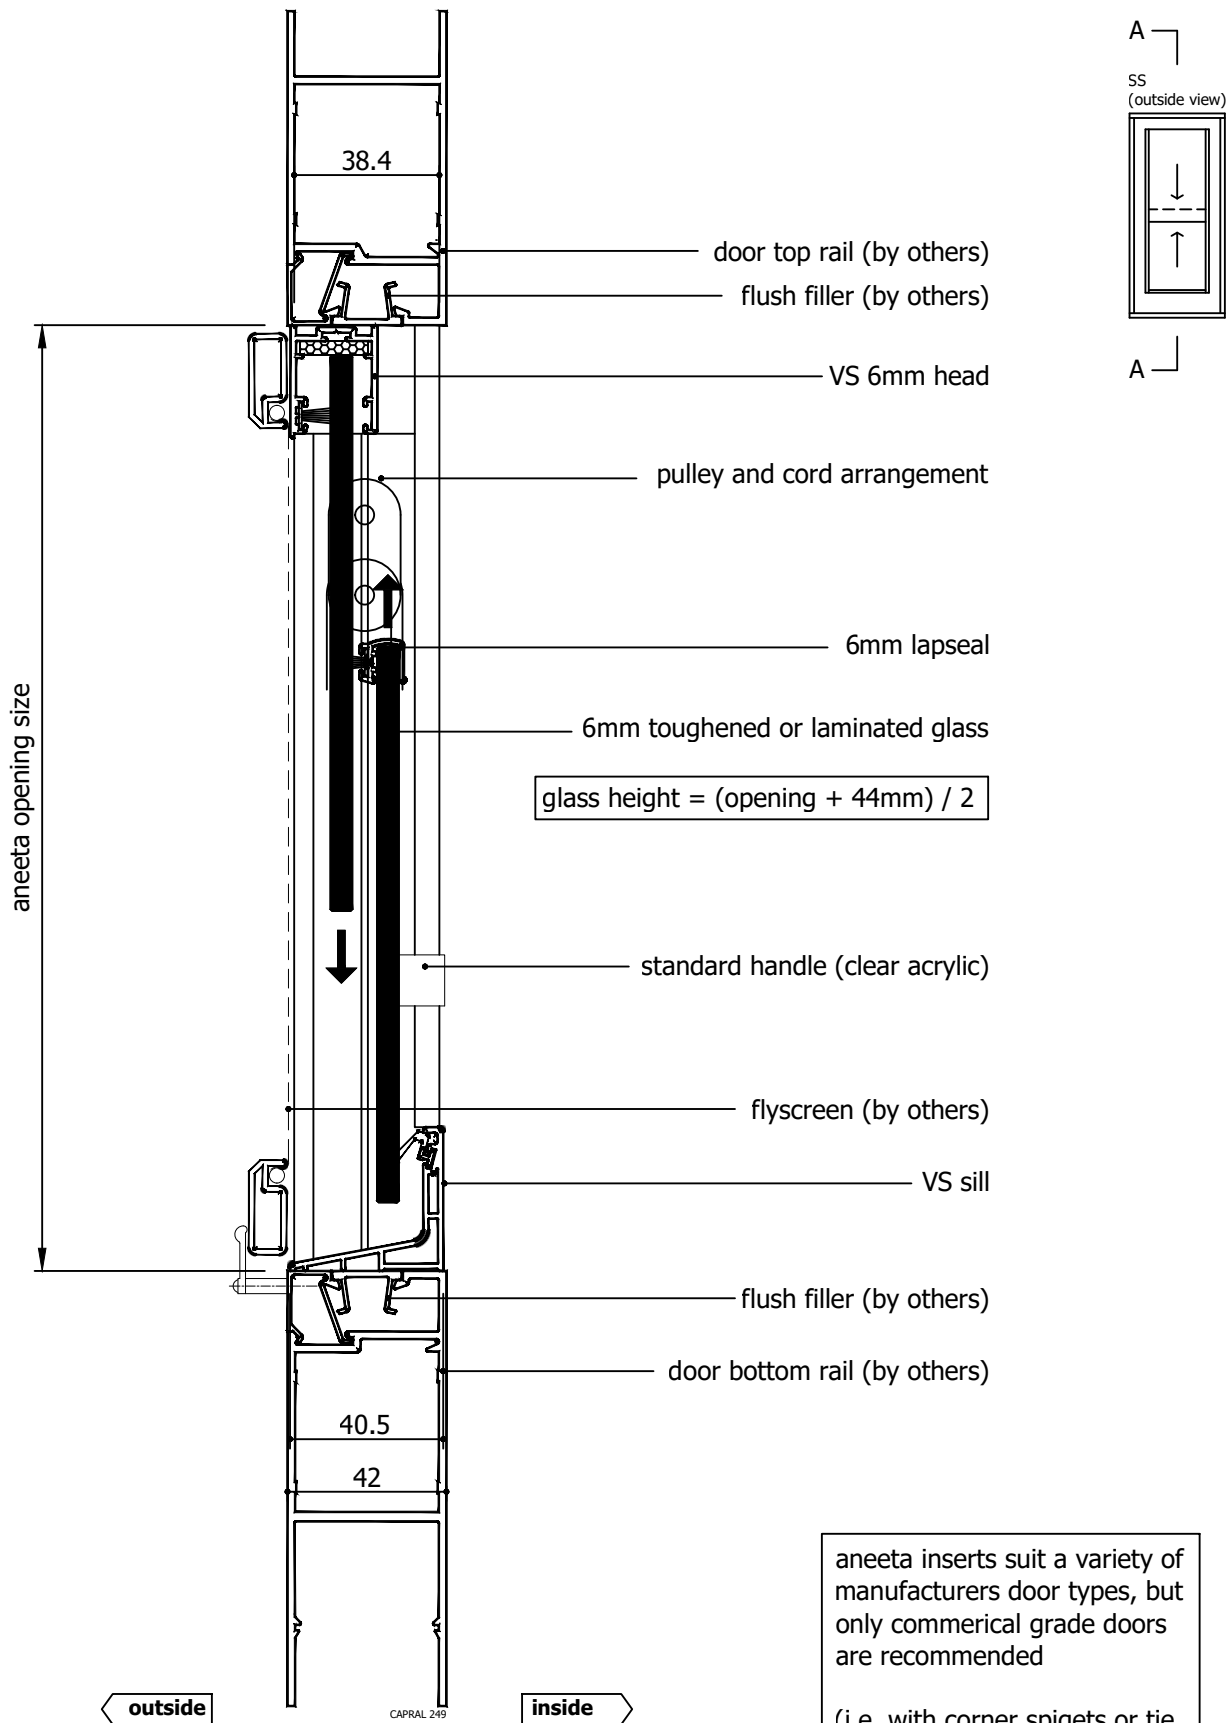

Rev	Description	Approved By	Date
G	Delete P008 and replace with P229 - VS Sill	DF	18/8/2023
F	Head adaptor replaced by VS 6mm head in hinged door	DF	Jun2025
E	VS 300Pa sill adaptor changed to VS Sill	DF	Sep2024
D	Updated with new template, deleted continuous handle, added new lock	SE	Jan2024
C	Changed lock, pulley positions, sill & drawing layout	RL	Jun2013
B	Added VS 6mm head	SB	Feb2011
A	Original issue	UF	Jan2010

<div>Proprietary and confidential</div> <div>The information contained in this drawing is the sole property of Aneeta Australia. Any reproduction in part or as a whole, without the written permission of Aneeta Australia is prohibited.</div>	Title:				<div></div> <div>949 Stud Road, Rowville VIC 3178, ABN 80 062 883 729</div>	Material:	
	2 pane 6mm sashless vertical sliders in aluminium doors SS					in Aluminium frame	
	bifold door					Finish:	
	vertical section A-A					-	
	Drwn: UF					Die/Part:	
Chk: -	Date: Jan 2010	Scale: 1:2@A4	Sheet 3 of 6	Revision: G	Dwg No: VSD 2P6 SS A		

M:\Documentation\Website Downloads\2. Aluminium Frames\1. Vertical\1. Double Hung\VSD 2P6 SS A (G) - 2 pane 6mm sashless vertical sliders in aluminium doors SS.dwg



IF IN DOUBT ASK - DO NOT SCALE DRAWING

glass width = opening - 40mm

aneeta opening size

flyscreen (optional by others)

6mm combination tee

top pane


bottom pane

aluminium cover

lock

flush filler (by others)

door stile (by others)

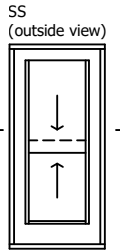

outside

inside

38.5

aneeta inserts suit a variety of manufacturers door types, but only commercial grade doors are recommended

(i.e. with corner spigets or tie rods to limit door movement)

Rev	Description	Approved By	Date
G	Delete P008 and replace with P229 - VS Sill	DF	18/8/2025
F	Head adaptor replaced by VS 6mm head in hinged door	DF	Jun2025
E	VS 300Pa sill adaptor changed to VS Sill	DF	Sep2024
D	Updated with new template, deleted continuous handle, added new lock	SE	Jan2024
C	Changed lock, pulley positions, sill & drawing layout	RL	Jun2013
B	Added VS 6mm head	SB	Feb2011
A	Original issue	UF	Jan2010

Proprietary and confidential The information contained in this drawing is the sole property of Aneeta Australia. Any reproduction in part or as a whole, without the written permission of Aneeta Australia is prohibited.	Title: 2 pane 6mm sashless vertical sliders in aluminium doors SS bifold door horizontal section B-B		
	Drwn: UF	Chk: -	Date: Jan 2010

Scale: 1:1 A4


Sheet 4 of 6

Revision: G




949 Stud Road, Rowville VIC 3178, ABN 80 062 883 729

Material:	in Aluminium frame
Finish:	-
Die/Part:	-
Dwg No:	VSD 2P6 SS A

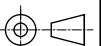

IF IN DOUBT ASK - DO NOT SCALE DRAWING

M:\Documentation\Website Downloads\2. Aluminium Frames\1. Vertical\1. Double Hung\VSD 2P6 SS A (G) - 2 pane 6mm sashless vertical sliders in aluminium doors SS.dwg

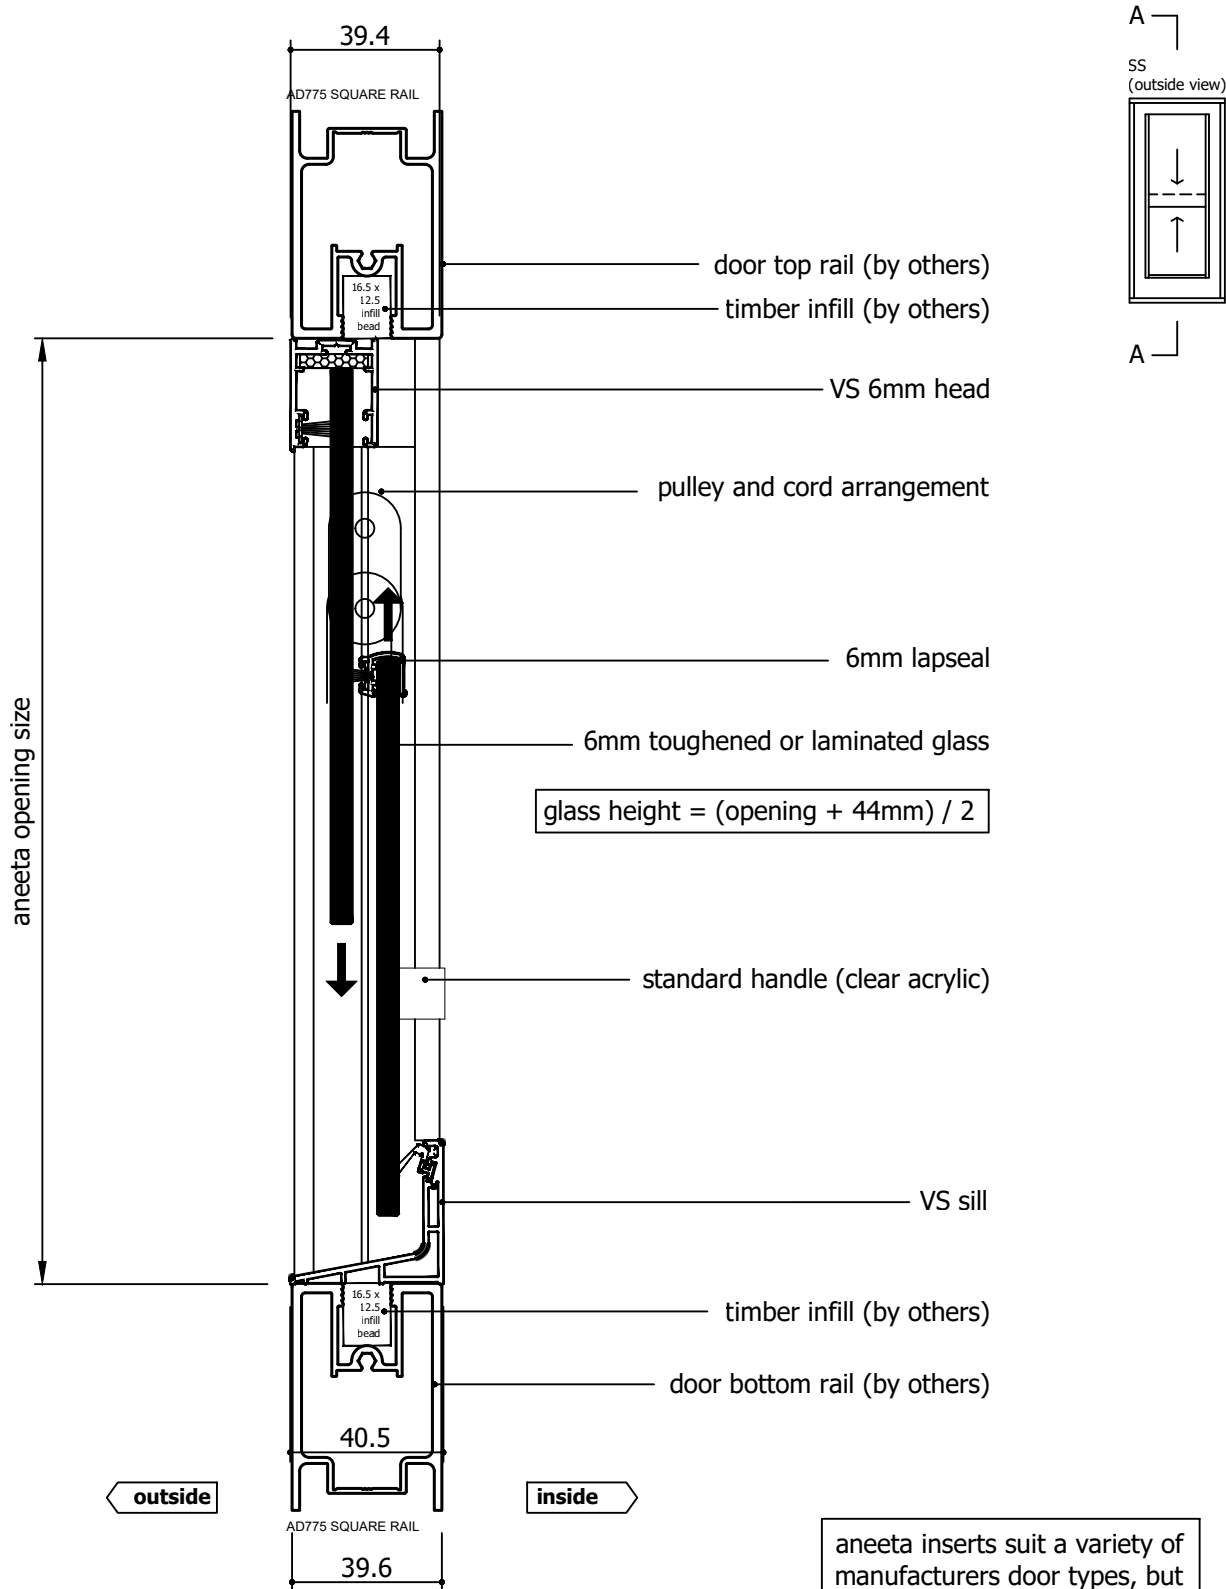

Different door rail systems shown


Rev	Description	Approved By	Date
G	Delete P008 and replace with P229 - VS Sill	DF	18/8/2025
F	Head adaptor replaced by VS 6mm head in hinged door	DF	Jun2025
E	VS 300Pa sill adaptor changed to VS Sill	DF	Sep2024
D	Updated with new template, deleted continuous handle, added new lock	SE	Jan2024
C	Changed lock, pulley positions, sill & drawing layout	RL	Jun2013
B	Added VS 6mm head	SB	Feb2011
A	Original issue	UF	Jan2010

Proprietary and confidential

The information contained in this drawing is the sole property of Aneeta Australia. Any reproduction in part or as a whole, without the written permission of Aneeta Australia is prohibited.

Title:
2 pane 6mm sashless vertical sliders
in aluminium doors SS
sliding door
vertical section A-A

Drwn: UF Chk: - Date: Jan 2010 Scale: 1:2@A4



949 Stud Road, Rowville VIC 3178, ABN 80 062 883 729

Sheet 5 of 6 Revision: G

Material:	in Aluminium frame
Finish:	-
Die/Part:	-
Dwg No:	VSD 2P6 SS A

glass width = opening - 40mm

aneeta opening size

6mm combination tee


top pane

bottom pane

aluminium cover

lock

door stile (by others)

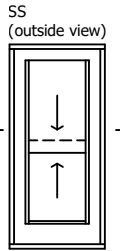

outside

inside

38.5

15 x 12.5
infill bead

39.6

AD744 STANDARD MULLION

aneeta inserts suit a variety of
manufacturers door types, but
only commercial grade doors
are recommended

(i.e. with corner spigets or tie
rods to limit door movement)

Rev	Description	Approved By	Date
G	Delete P008 and replace with P229 - VS Sill	DF	18/8/2023
F	Head adaptor replaced by VS 6mm head in hinged door	DF	Jun2025
E	VS 300Pa sill adaptor changed to VS Sill	DF	Sep2024
D	Updated with new template, deleted continuous handle, added new lock	SE	Jan2024
C	Changed lock, pulley positions, sill & drawing layout	RL	Jun2013
B	Added VS 6mm head	SB	Feb2011
A	Original issue	UF	Jan2010

Proprietary and confidential		Title:	
The information contained in this drawing is the sole property of Aneeta Australia. Any reproduction in part or as a whole, without the written permission of Aneeta Australia is prohibited.		2 pane 6mm sashless vertical sliders in aluminium doors SS sliding door horizontal section B-B	
Drwn: UF	Chk: -	Date: Jan 2010	Scale: 1:1 A4




949 Stud Road, Rowville VIC 3178, ABN 80 062 883 729

Sheet 6 of 6

Revision: G

Material:	in Aluminium frame
Finish:	-
Die/Part:	-
Dwg No:	VSD 2P6 SS A

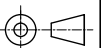

IF IN DOUBT ASK - DO NOT SCALE DRAWING

M:\Documentation\Website Downloads\2. Aluminium Frames\1. Vertical\1. Double Hung\VSD 2P6 SS A (G) - 2 pane 6mm sashless vertical sliders in aluminium doors SS.dwg