


Table of Contents



Page	View	Variant
2	Vertical Section	VS Sill
3	Vertical Section	VS HP Sill
4	Vertical Section	No Sill
5	Vertical Section	6mm Flapseal
6	Horizontal Section	-

Rev	Description	Approved
		By Date
G	VS 300Pa/800Pa sill adaptor changed to VS Sill/VS HP Sill	DF Sep2024
F	Add sill options: 800Pa sill, no sill, flapseal	SE May2024
E	Updated with new template, deleted continuous handle	SE Jan2024
D	Add new lock and pin	SE Dec2020
C	Update sill, heads, layout	- Jun2013



IF IN DOUBT ASK - DO NOT SCALE DRAWING

Proprietary and confidential The information contained in this drawing is the sole property of Aneeta Australia. Any reproduction in part or as a whole, without the written permission of Aneeta Australia is prohibited.	Title: 3 pane 6mm sashless double hung in aluminium frames SSF				 <small>949 Stud Road, Rowville VIC 3178, ABN 80 062 883 729</small>	Material:	in Aluminium Frame
	Drwn:	Chk:	Date:	Scale:	Sheet 1 of 6	Revision:	G
						Dwg No:	VS 3P6 SSF A

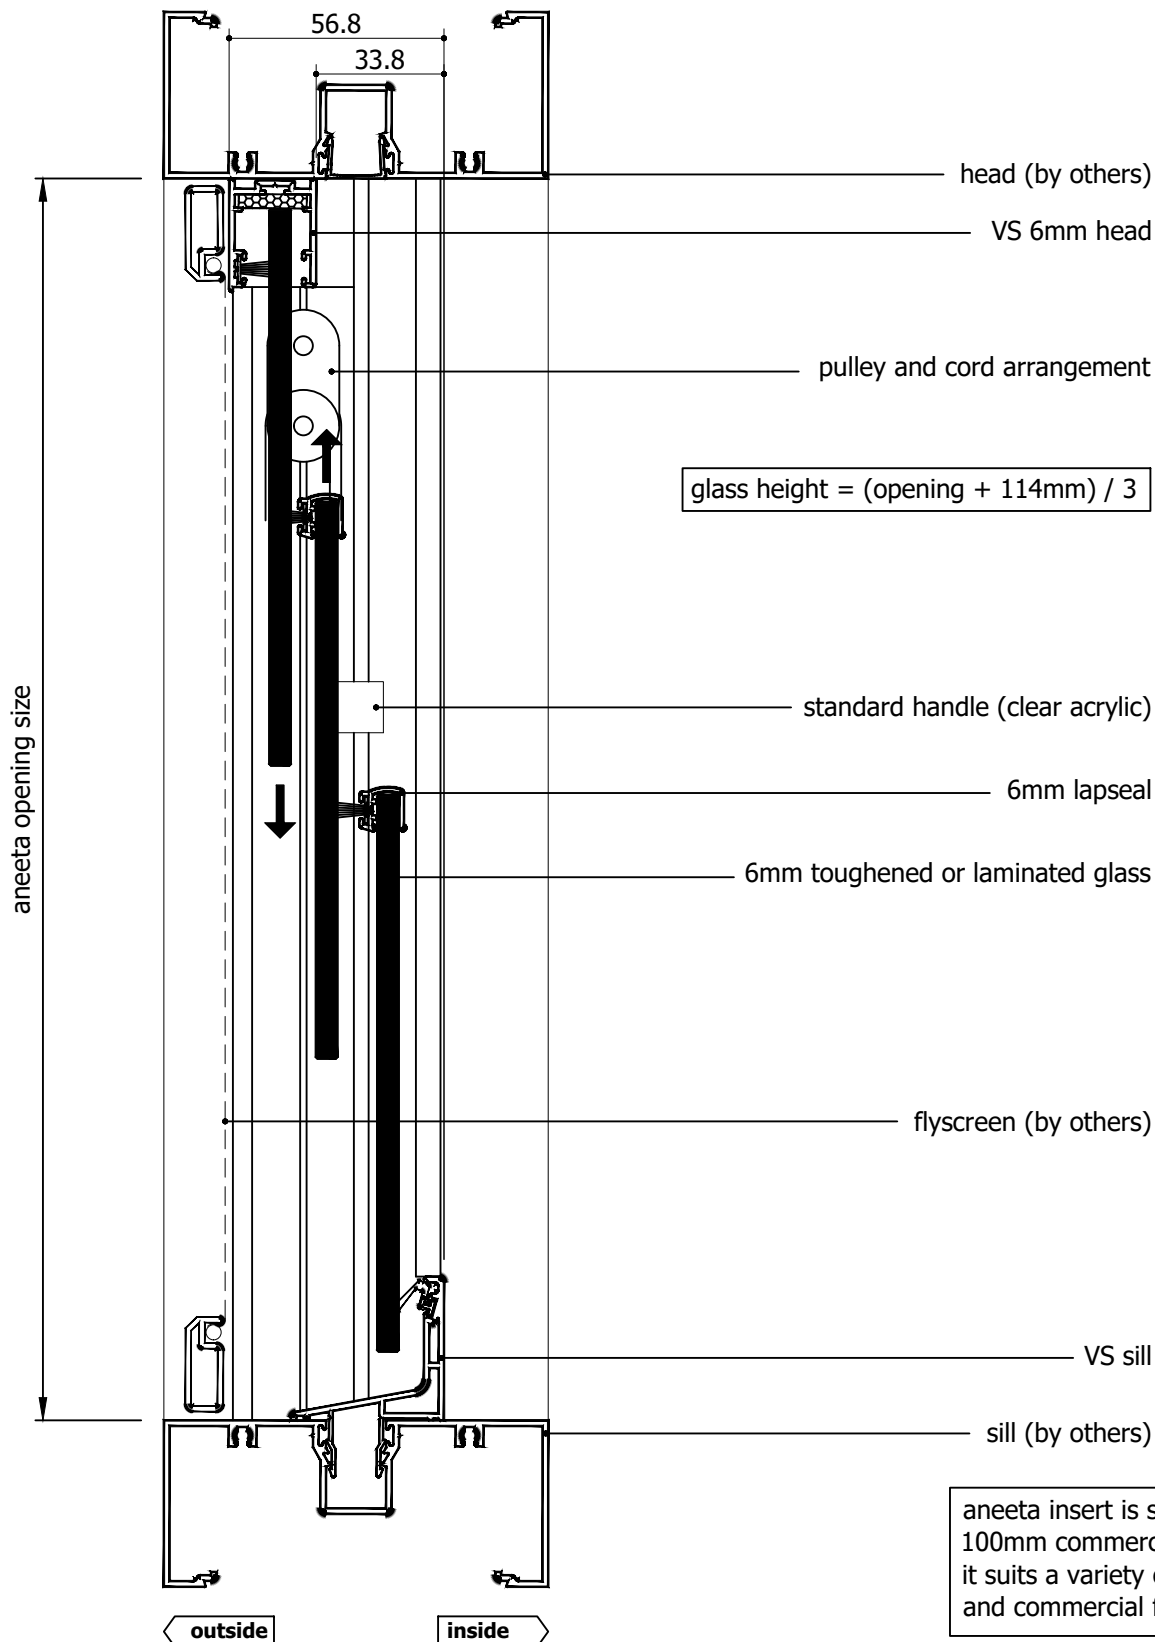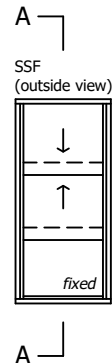

aneeta insert is shown here in 100mm commercial framing but it suits a variety of residential and commercial frame types

Rev	Description	Approved By	Date
G	VS 300Pa/800Pa sill adaptor changed to VS Sill/VS HP Sill	DF	Sep2024
F	Add sill options: 800Pa sill, no sill, flapseal	SE	May2024
E	Updated with new template, deleted continuous handle	SE	Jan2024
D	Add new lock and pin	SE	Dec2020
C	Update sill, heads, layout	-	Jun2013

Proprietary and confidential		Title: 3 pane 6mm sashless double hung in aluminium frames SSF with VS sill & aluminium covers vertical section A-A	
The information contained in this drawing is the sole property of Aneeta Australia. Any reproduction in part or as a whole, without the written permission of Aneeta Australia is prohibited.		Drwn: Chk: Date: Scale: 1:2@A4	



949 Stud Road, Rowville VIC 3178, ABN 80 062 883 729

Sheet 2 of 6



Revision: G

Material:	in Aluminium Frame
Finish:	
Die/Part:	
Dwg No:	VS 3P6 SSF A



IF IN DOUBT ASK - DO NOT SCALE DRAWING

M:\Documentation\Website Downloads\2. Aluminium Frames\1. Vertical\1. Double Hung\VS 3P6 SSF A (G) - 3 pane 6mm sashless double hung in aluminium frames SSF.dwg

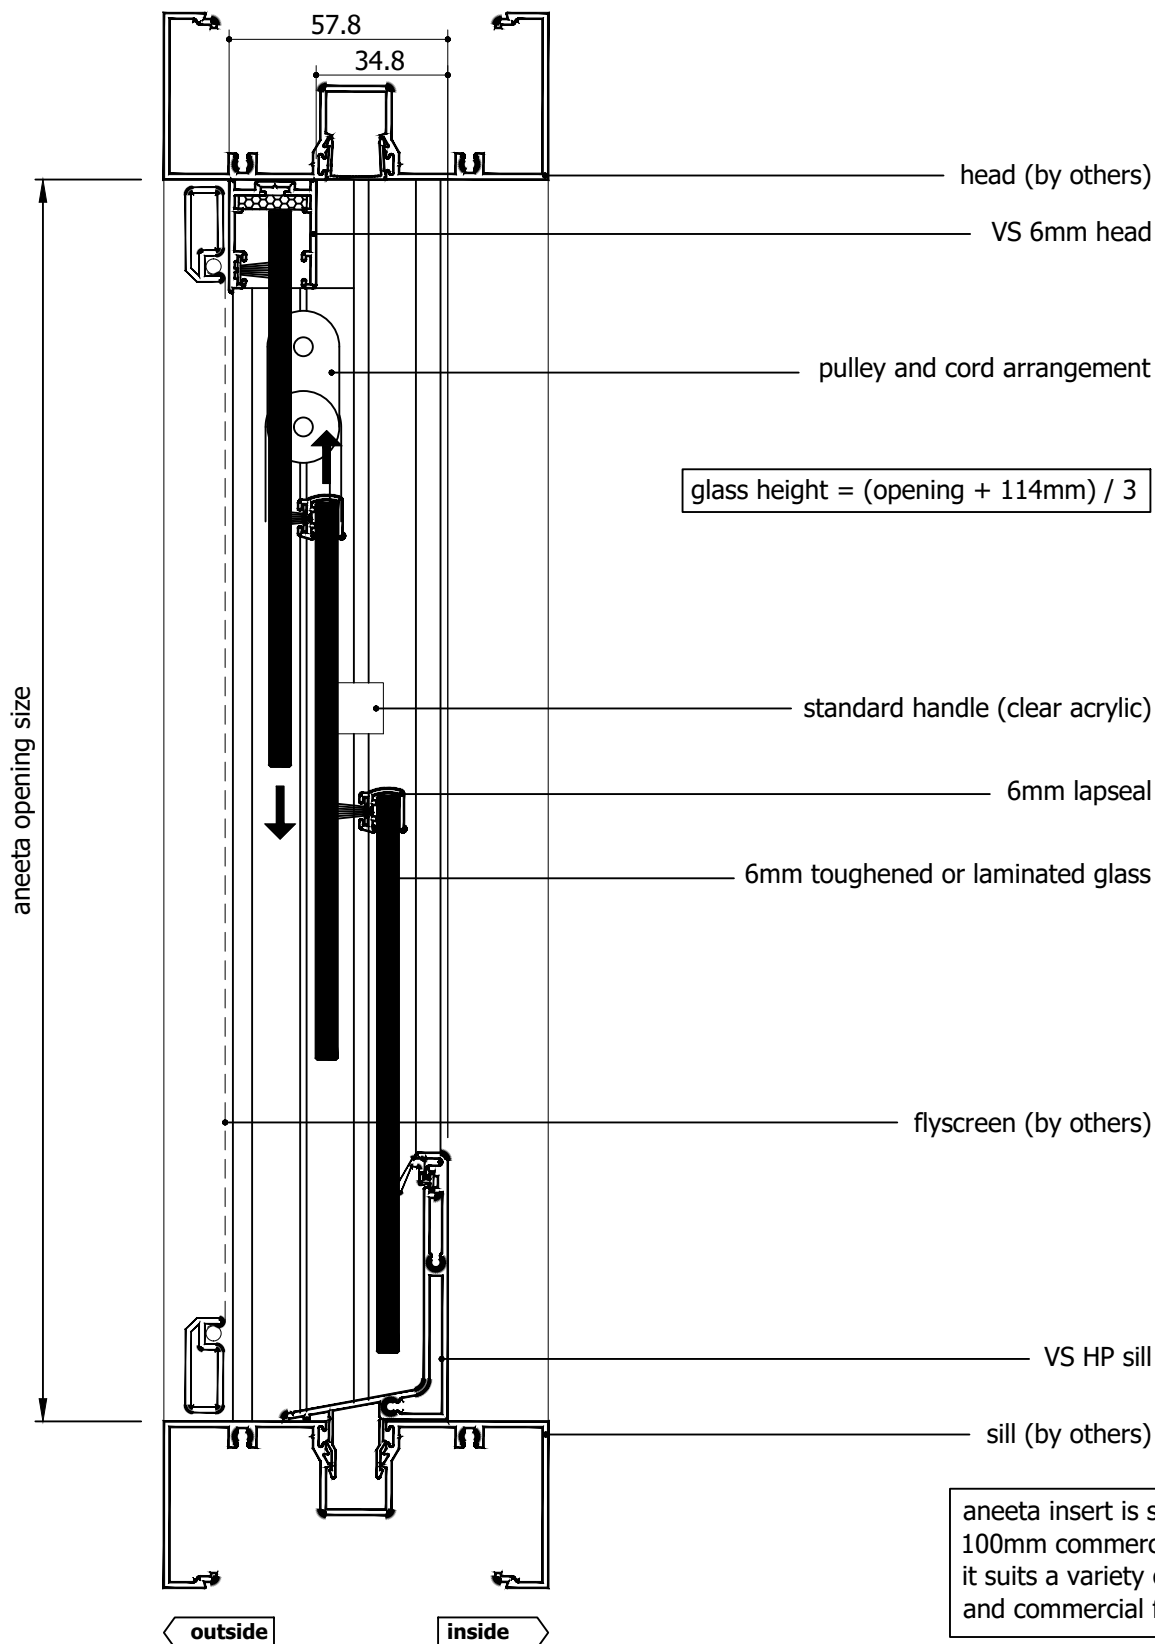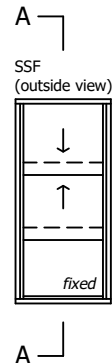

aneeta insert is shown here in 100mm commercial framing but it suits a variety of residential and commercial frame types

Rev	Description	Approved By	Date
G	VS 300Pa/800Pa sill adaptor changed to VS Sill/VS HP Sill	DF	Sep2024
F	Add sill options: 800Pa sill, no sill, flapseal	SE	May2024
E	Updated with new template, deleted continuous handle	SE	Jan2024
D	Add new lock and pin	SE	Dec2020
C	Update sill, heads, layout	-	Jun2013

Proprietary and confidential		Title: 3 pane 6mm sashless double hung in aluminium frames SSF with VS HP sill & aluminium covers vertical section A-A	
The information contained in this drawing is the sole property of Aneeta Australia. Any reproduction in part or as a whole, without the written permission of Aneeta Australia is prohibited.		Drwn: Chk: Date: Scale: 1:2@A4	



949 Stud Road, Rowville VIC 3178, ABN 80 062 883 729

Sheet 3 of 6



Revision: G

Material:	in Aluminium Frame
Finish:	
Die/Part:	
Dwg No:	VS 3P6 SSF A



IF IN DOUBT ASK - DO NOT SCALE DRAWING

M:\Documentation\Website Downloads\2. Aluminium Frames\1. Vertical\1. Double Hung\VS 3P6 SSF A (G) - 3 pane 6mm sashless double hung in aluminium frames SSF.dwg

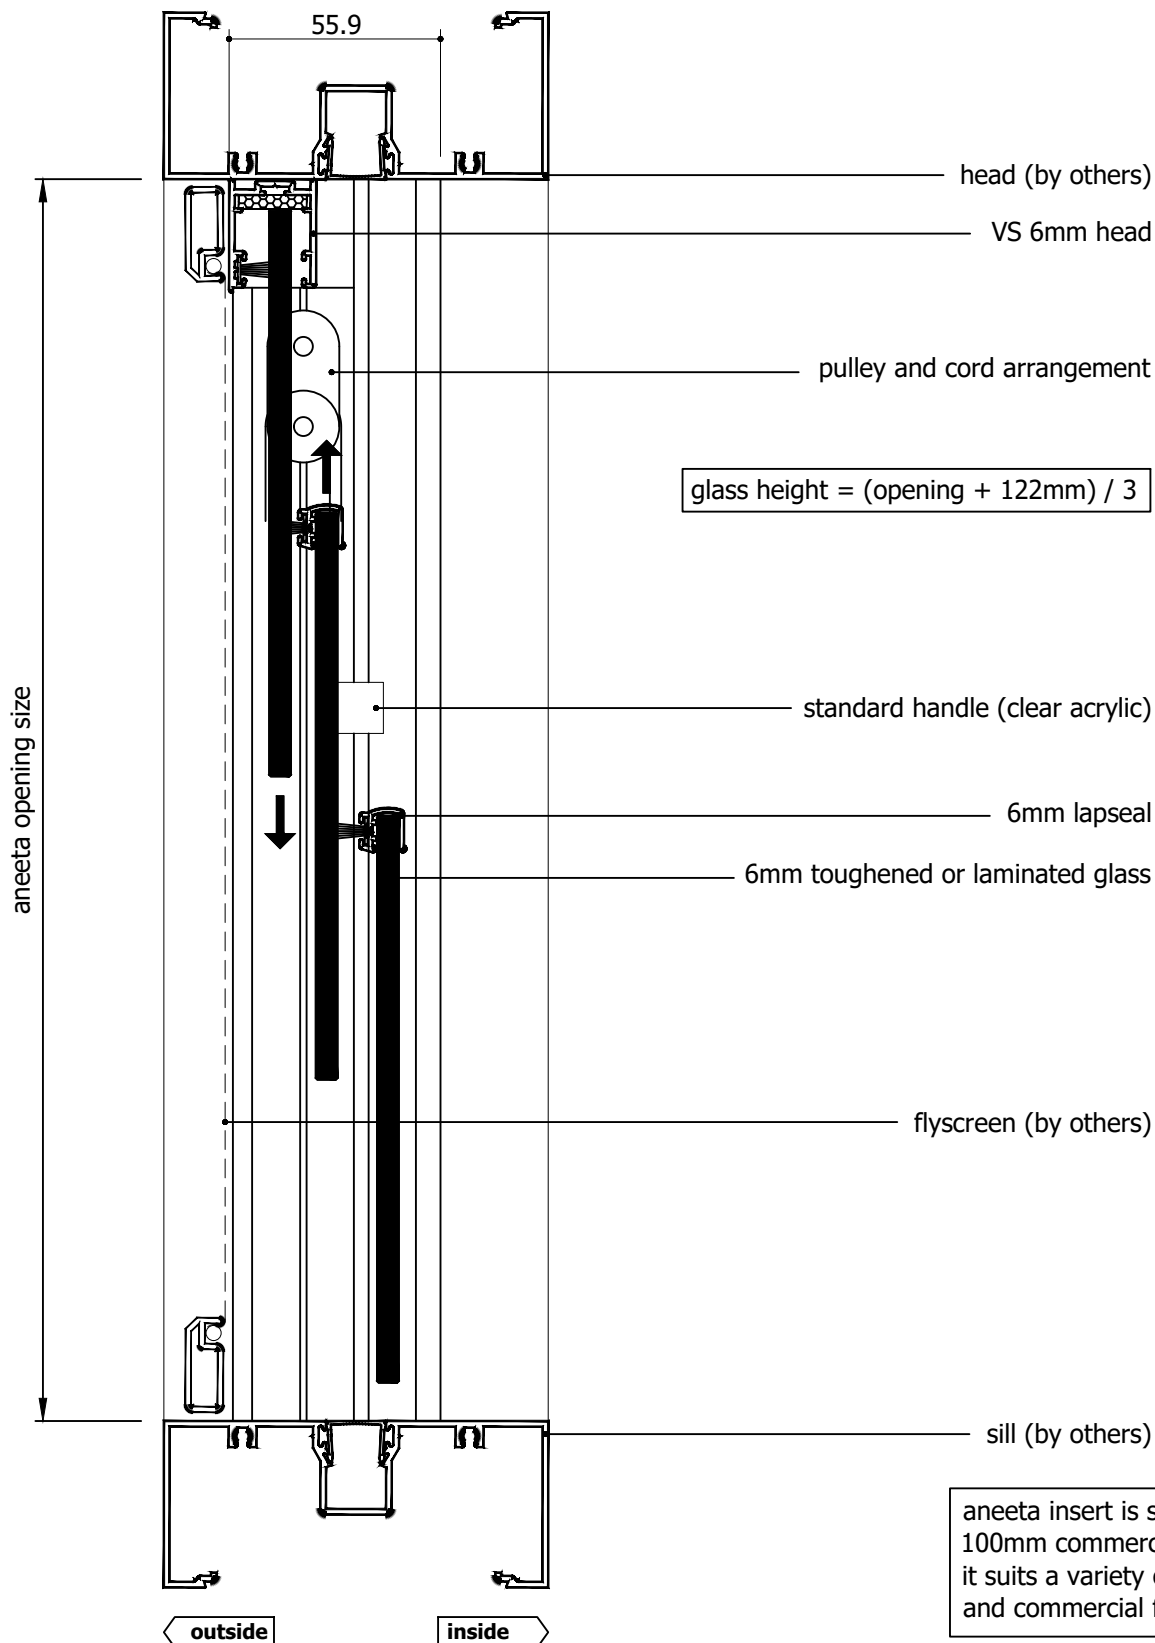
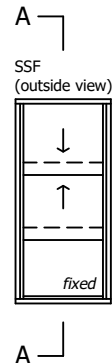


aneeta insert is shown here in 100mm commercial framing but it suits a variety of residential and commercial frame types

Rev	Description	Approved By	Date
G	VS 300Pa/800Pa sill adaptor changed to VS Sill/VS HP Sill	DF	Sep2024
F	Add sill options: 800Pa sill, no sill, flapseal	SE	May2024
E	Updated with new template, deleted continuous handle	SE	Jan2024
D	Add new lock and pin	SE	Dec2020
C	Update sill, heads, layout	-	Jun2013

<p>Proprietary and confidential</p> <p>The information contained in this drawing is the sole property of Aneeta Australia. Any reproduction in part or as a whole, without the written permission of Aneeta Australia is prohibited.</p>		<p>Title: 3 pane 6mm sashless double hung in aluminium frames SSF with no sill & aluminium covers vertical section A-A</p> <p>aneeta</p> <p>949 Stud Road, Rowville VIC 3178, ABN 80 062 883 729</p>		Material: in Aluminium Frame	
				Finish:	
				Die/Part:	
				Dwg No: VS 3P6 SSF A	
Drwn:	Chk:	Date:	Scale: 1:2@A4	Sheet 4 of 6	Revision: G

M:\Documentation\Website Downloads\2. Aluminium Frames\1. Vertical\1. Double Hung\VS 3P6 SSF A (G) - 3 pane 6mm sashless double hung in aluminium frames SSF.dwg

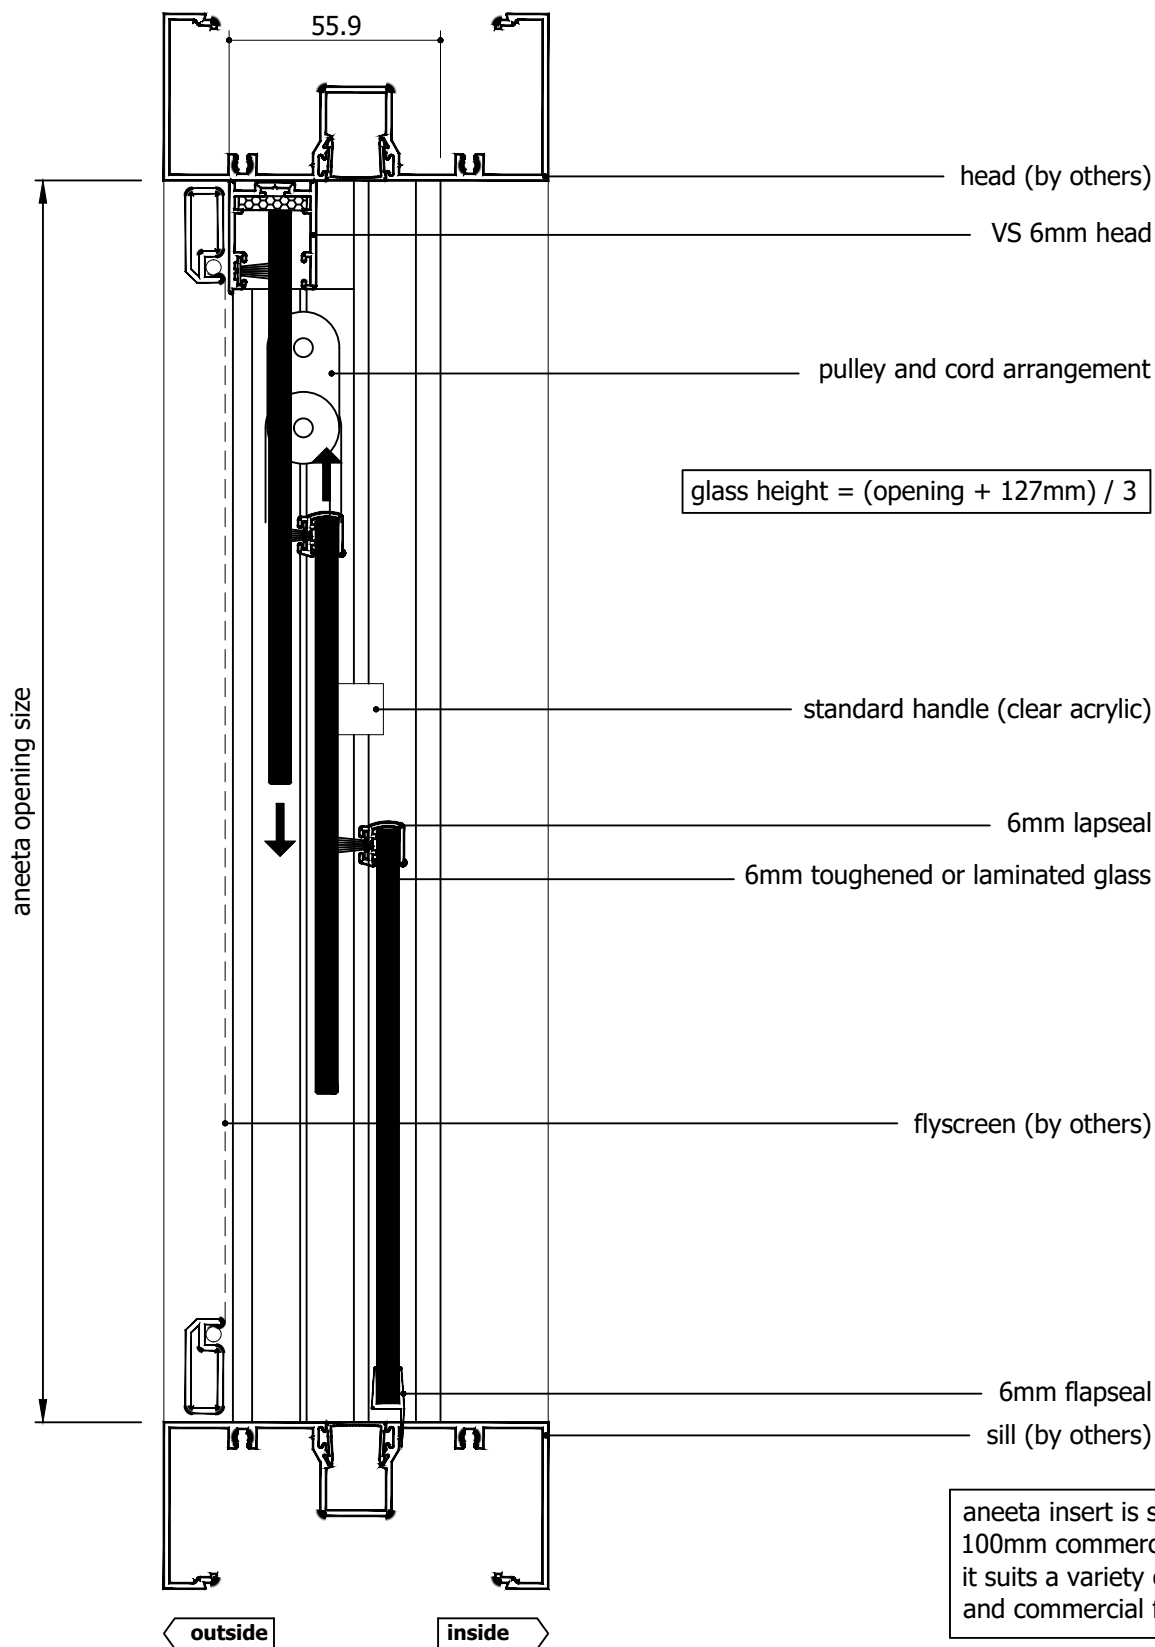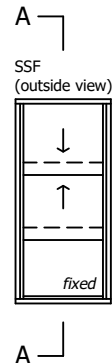

aneeta insert is shown here in 100mm commercial framing but it suits a variety of residential and commercial frame types

Rev	Description	Approved By	Date
G	VS 300Pa/800Pa sill adaptor changed to VS Sill/VS HP Sill	DF	Sep2024
F	Add sill options: 800Pa sill, no sill, flapseal	SE	May2024
E	Updated with new template, deleted continuous handle	SE	Jan2024
D	Add new lock and pin	SE	Dec2020
C	Update sill, heads, layout	-	Jun2013

Proprietary and confidential

The information contained in this drawing is the sole property of Aneeta Australia. Any reproduction in part or as a whole, without the written permission of Aneeta Australia is prohibited.

Title:
3 pane 6mm sashless double hung in aluminium frames SSF
with 6mm flapseal at sill & aluminium covers
vertical section A-A



949 Stud Road, Rowville VIC 3178, ABN 80 062 883 729


Drwn: Chk: Date: Scale: 1:20A4 Sheet 5 of 6 Revision: G

Material: in Aluminium Frame

Finish:

Die/Part:

Dwg No: VS 3P6 SSF A

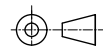

IF IN DOUBT ASK - DO NOT SCALE DRAWING

M:\Documentation\Website Downloads\2. Aluminium Frames\1. Vertical\1. Double Hung\VS 3P6 SSF A (G) - 3 pane 6mm sashless double hung in aluminium frames SSF.dwg

glass width = opening - 40mm

aneeta opening size

flyscreen (optional by others)

6mm combination tee

top pane

bottom pane

alumnium cover


6mm multipane tee

lock

flush filler (by others)

jamb (by others)

SSF
(outside view)

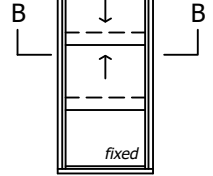

outside

inside

54.9

aneeta insert is shown here in 100mm commercial framing but it suits a variety of residential and commercial frame types

Rev	Description	Approved By	Date
G	VS 300Pa/800Pa sill adaptor changed to VS Sill/VS HP Sill	DF	Sep2024
F	Add sill options: 800Pa sill, no sill, flapseal	SE	May2024
E	Updated with new template, deleted continuous handle	SE	Jan2024
D	Add new lock and pin	SE	Dec2020
C	Update sill, heads, layout	-	Jun2013

Proprietary and confidential


The information contained in this drawing is the sole property of Aneeta Australia. Any reproduction in part or as a whole, without the written permission of Aneeta Australia is prohibited.

Title:
3 pane 6mm sashless double hung in aluminium frames SSF
with aluminium covers
horizontal section B-B



Material:	in Aluminium Frame
Finish:	
Die/Part:	
Dwg No:	VS 3P6 SSF A

Drwn: Chk: Date: Scale: 1:1eA4 Sheet 6 of 6 Revision: G

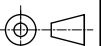

IF IN DOUBT ASK - DO NOT SCALE DRAWING