
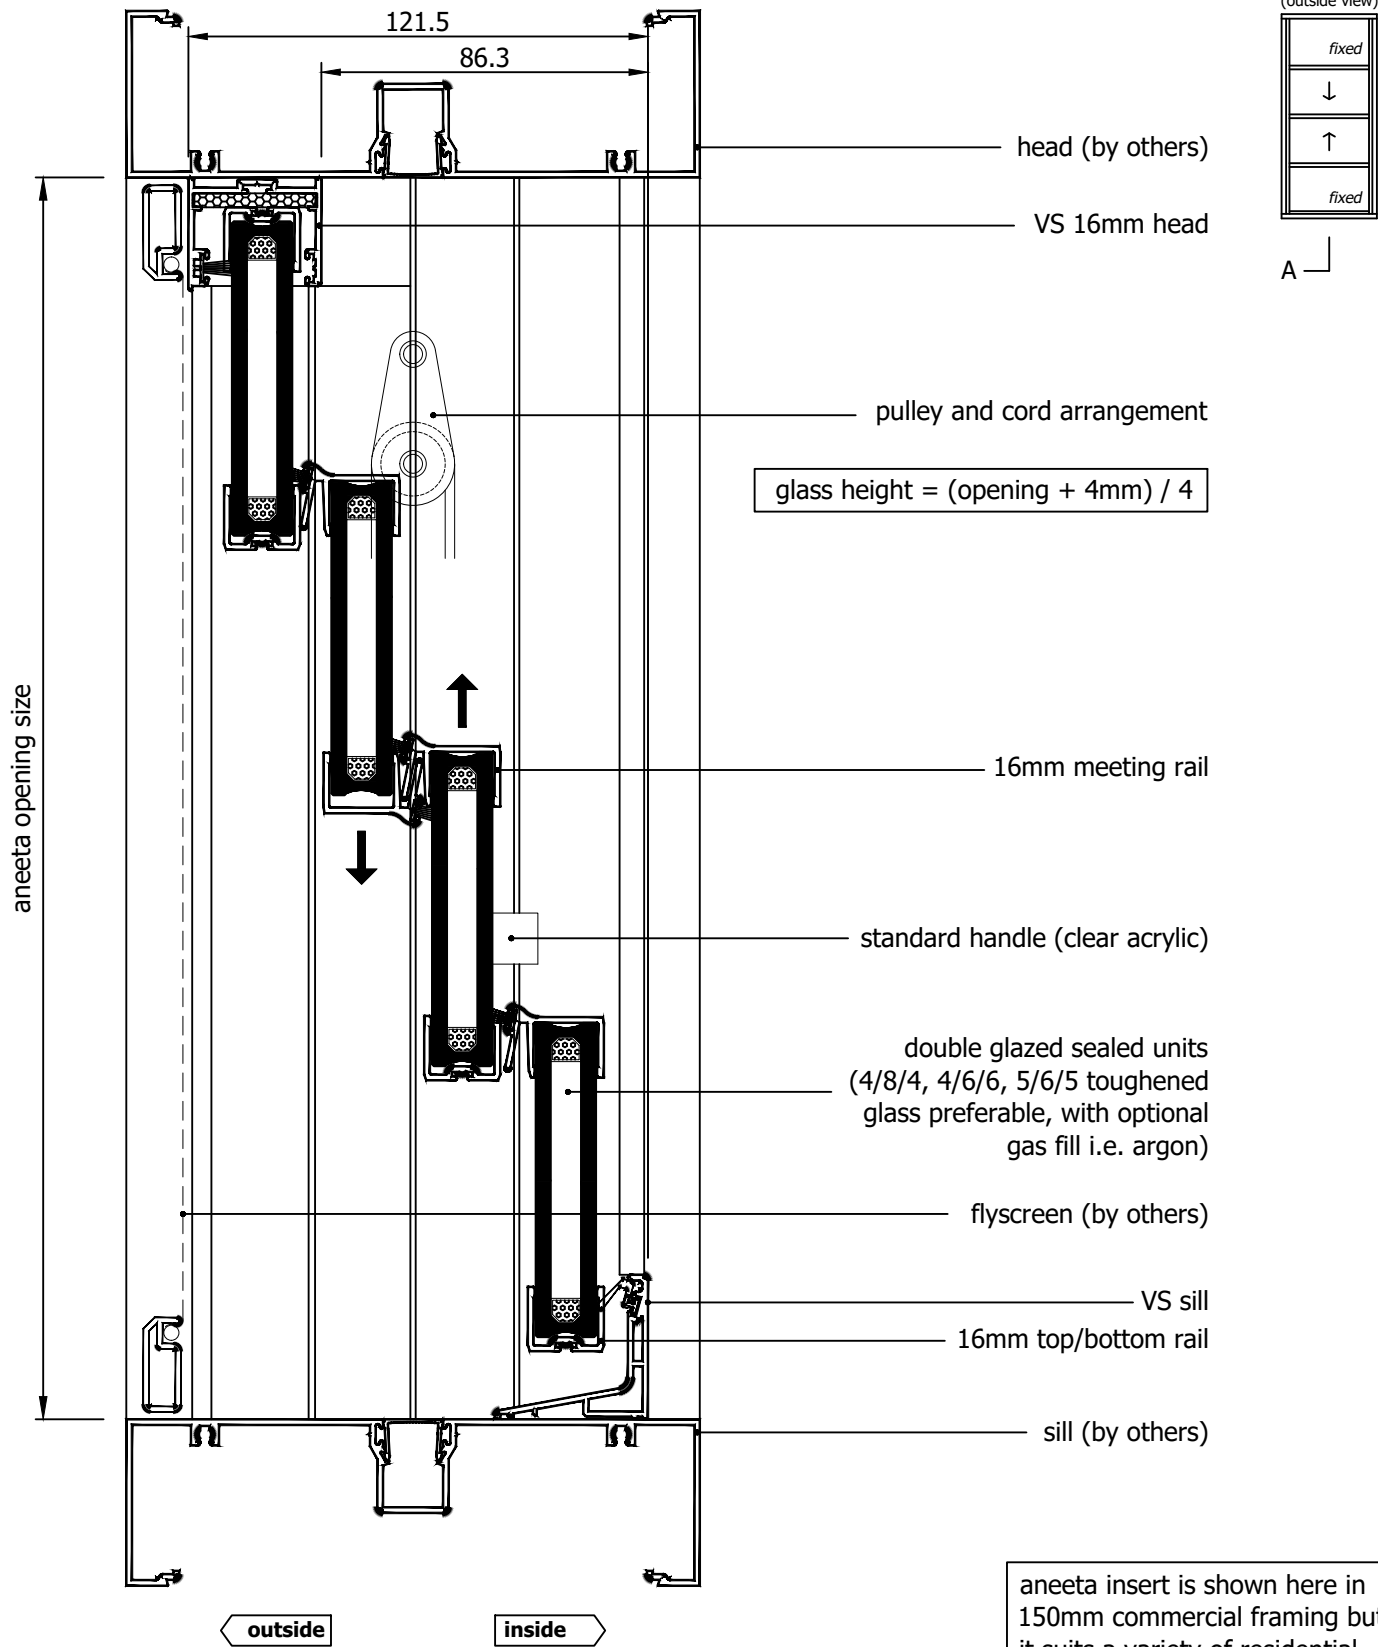


Page	View	Variant
2	Vertical Section	VS Sill
3	Vertical Section	VS HP Sill
4	Vertical Section	No Sill
5	Vertical Section	16mm Flapseal
6	Horizontal Section	-

<p>Proprietary and confidential</p> <p>The information contained in this drawing is the sole property of Aneeta Australia. Any reproduction in part or as a whole, without the written permission of Aneeta Australia is prohibited.</p>	<p>Title: 4 pane 16mm double glazed INTERLOCKING sashless double hung in aluminium frames FSdSuF</p>				 <p>949 Stud Road, Rowville VIC 3178, ABN 80 062 883 729</p>	<p>Material: in Aluminium Frame</p>
						<p>Finish:</p>
						<p>Die/Part:</p>
						<p>Dwg No: VS 4P16 FSdSuF A</p>
Drwn: DF	Chk:	Date: Mar 2025	Scale:	Sheet 1 of 6	Revision: A	



aneeta insert is shown here in 150mm commercial framing but it suits a variety of residential and commercial frame types

M:\Documentation\Website Downloads\2. Aluminium Frames\1. Vertical\1. Double Hung\VS 4P16 FSdSuF A (A) - 4 pane 16mm double glazed INTERLOCKING sashless double hung in aluminium frames FSdSuF.dwg

Rev	Description	Approved By	Date
A	Original Issue	DF	Mar2025

Proprietary and confidential

The information contained in this drawing is the sole property of Aneeta Australia. Any reproduction in part or as a whole, without the written permission of Aneeta Australia is prohibited.

Title:
4 pane 16mm double glazed INTERLOCKING sashless double hung in aluminium frames FSdSuF with VS sill & aluminium covers vertical section A-A

Drwn: DF Chk: Date: Mar 2025 Scale: 1:20 A4



949 Stud Road, Rowville VIC 3178, ABN 80 062 883 729

Sheet 2 of 6


Revision: A

Material:	in Aluminium Frame
Finish:	
Die/Part:	
Dwg No:	VS 4P16 FSdSuF A



IF IN DOUBT ASK - DO NOT SCALE DRAWING

aneeta opening size

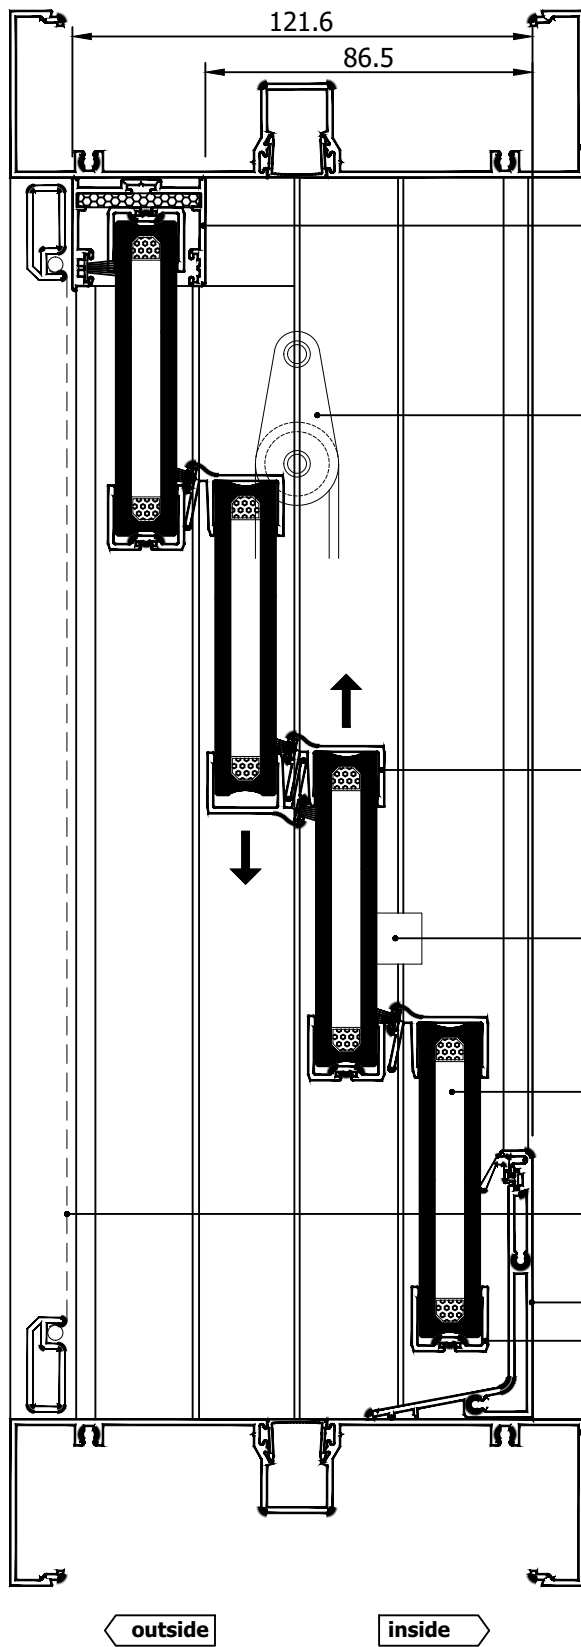

outside

inside

head (by others)

VS 16mm head

pulley and cord arrangement

$$\text{glass height} = (\text{opening} + 4\text{mm}) / 4$$

16mm meeting rail

standard handle (clear acrylic)


double glazed sealed units
(4/8/4, 4/6/6, 5/6/5 toughened
glass preferable, with optional
gas fill i.e. argon)

flyscreen (by others)

VS HP sill

16mm top/bottom rail

sill (by others)

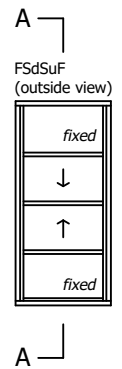

aneeta insert is shown here in
150mm commercial framing but
it suits a variety of residential
and commercial frame types

Rev	Description	Approved By	Date
A	Original Issue	DF	Mar2025

Proprietary and confidential

The information contained in this drawing is the sole property of Aneeta Australia. Any reproduction in part or as a whole, without the written permission of Aneeta Australia is prohibited.

Title:
4 pane 16mm double glazed INTERLOCKING sashless double hung in aluminium frames FSdSuF with VS HP sill & aluminium covers vertical section A-A



949 Stud Road, Rowville VIC 3178, ABN 80 062 883 729

Drwn: DF Chk: Date: Mar 2025 Scale: 1:2 A4 Sheet 3 of 6

Revision: A


Material: in Aluminium Frame

Finish:

Die/Part:

Dwg No: VS 4P16 FSdSuF A

M:\Documentation\Website Downloads\2. Aluminium Frames\1. Vertical\1. Double Hung\VS 4P16 FSdSuF A (A) - 4 pane 16mm double glazed INTERLOCKING sashless double hung in aluminium frames FSdSuF.dwg

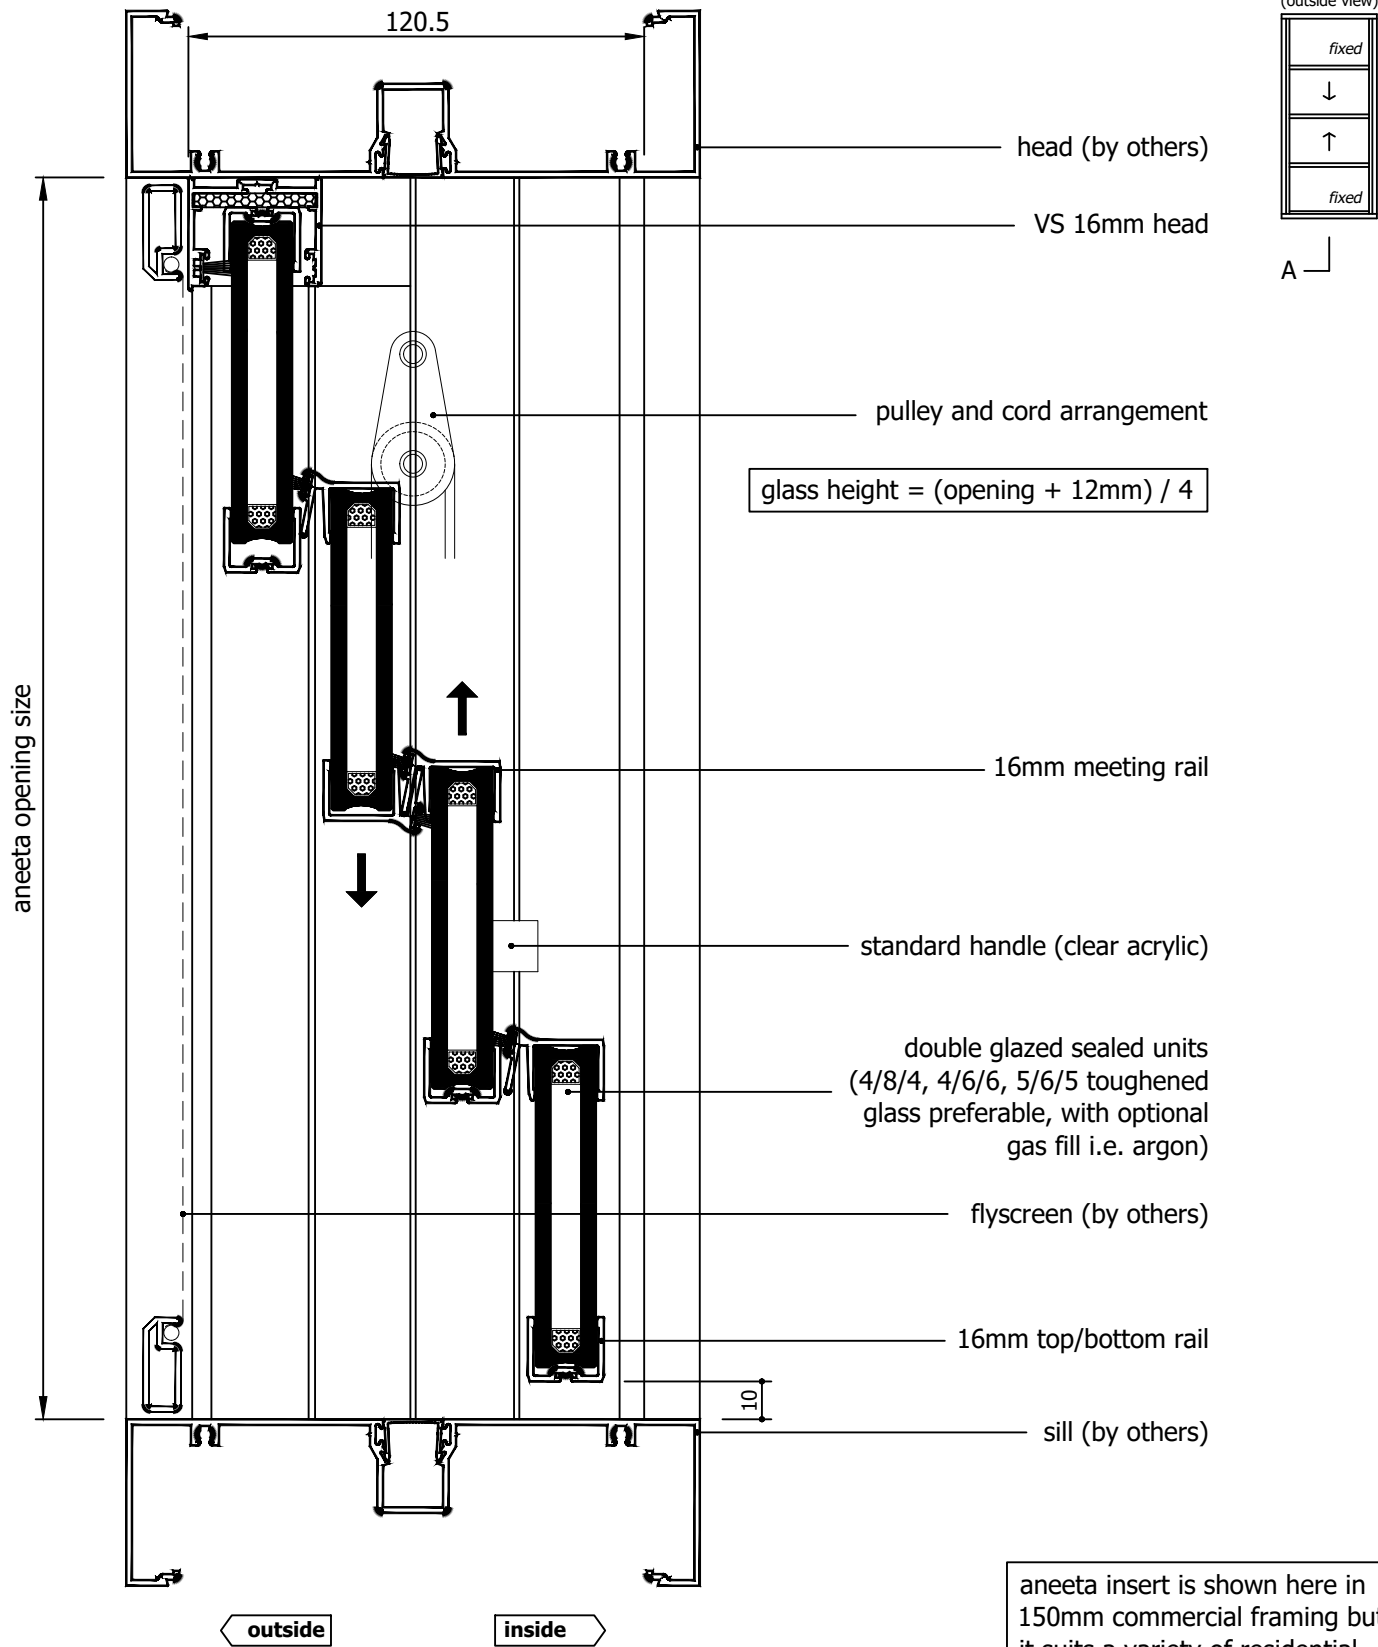

aneeta insert is shown here in 150mm commercial framing but it suits a variety of residential and commercial frame types

M:\Documentation\Website Downloads\2. Aluminium Frames\1. Vertical\1. Double Hung\VS 4P16 FSdSuF A (A) - 4 pane 16mm double glazed INTERLOCKING sashless double hung in aluminium frames FSdSuF.dwg

Rev	Description	Approved By	Date
A	Original Issue	DF	Mar2025

Proprietary and confidential

The information contained in this drawing is the sole property of Aneeta Australia. Any reproduction in part or as a whole, without the written permission of Aneeta Australia is prohibited.

Title:
4 pane 16mm double glazed INTERLOCKING sashless double hung in aluminium frames FSdSuF with no sill adaptor & aluminium covers vertical section A-A



949 Stud Road, Rowville VIC 3178, ABN 80 062 883 729

Drwn: DF Chk: Date: Mar 2025 Scale: 1:2@A4 Sheet 4 of 6 Revision: A

Material: in Aluminium Frame


Finish:

Die/Part:

Dwg No: VS 4P16 FSdSuF A




IF IN DOUBT ASK - DO NOT SCALE DRAWING

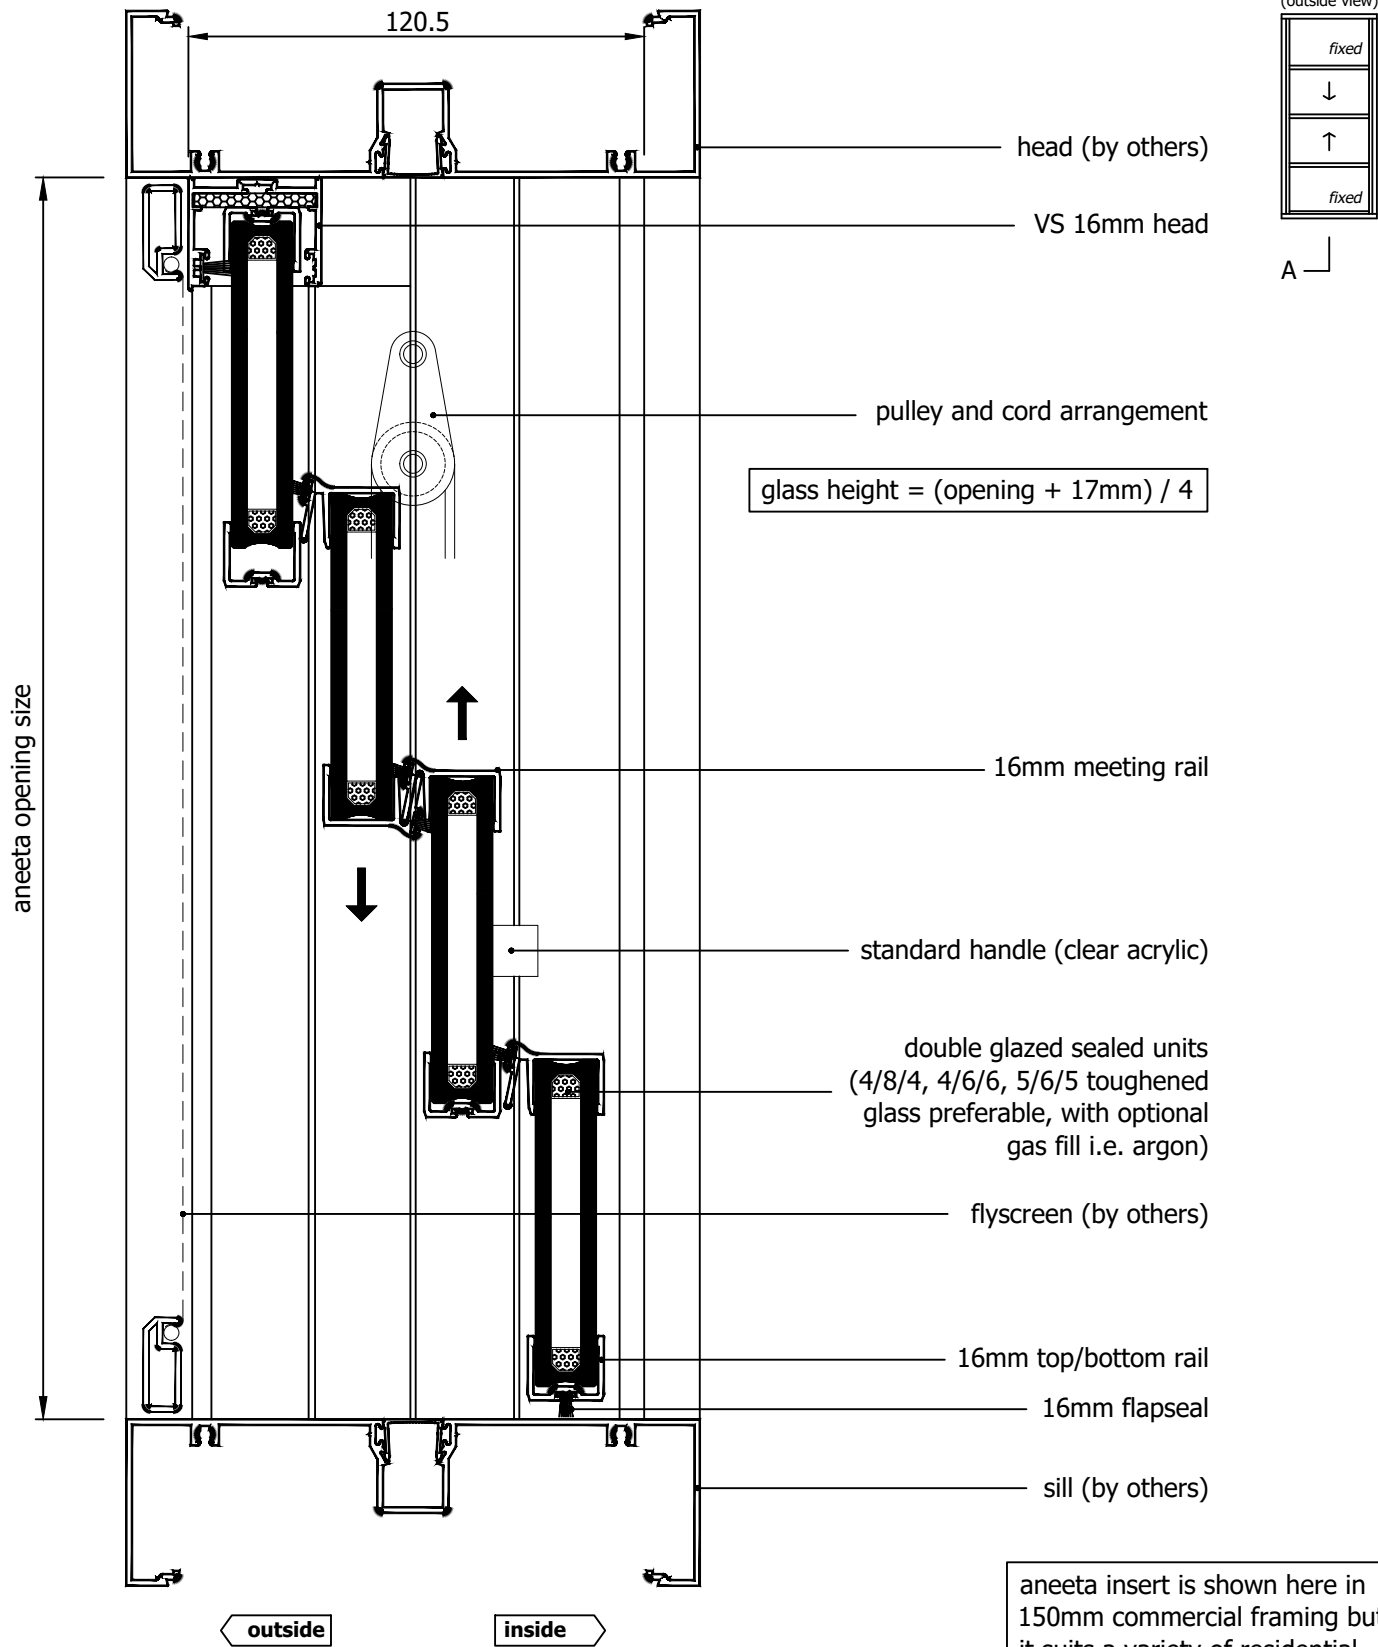

aneeta insert is shown here in 150mm commercial framing but it suits a variety of residential and commercial frame types

M:\Documentation\Website Downloads\2. Aluminium Frames\1. Vertical\1. Double Hung\VS 4P16 FSdSuF A (A) - 4 pane 16mm double glazed INTERLOCKING sashless double hung in aluminium frames FSdSuF.dwg

Rev	Description	Approved By	Date
A	Original Issue	DF	Mar2025

<p>Proprietary and confidential</p> <p>The information contained in this drawing is the sole property of Aneeta Australia. Any reproduction in part or as a whole, without the written permission of Aneeta Australia is prohibited.</p>	<p>Title: 4 pane 16mm double glazed INTERLOCKING sashless double hung in aluminium frames FSdSuF with 16mm flapseal at sill & aluminium covers vertical section A-A</p>				 <p>949 Stud Road, Rowville VIC 3178, ABN 80 062 883 729</p>	<p>Material:</p> <p>in Aluminium Frame</p>
						<p>Finish:</p>
						<p>Die/Part:</p>
						<p>Dwg No: VS 4P16 FSdSuF A</p>
Drwn: DF	Chk:	Date: Mar 2025	Scale: 1:2@A4	Sheet 5 of 6	Revision: A	



IF IN DOUBT ASK - DO NOT SCALE DRAWING

glass width = opening - 40mm

aneeta opening size

flyscreen (optional by others)

16mm combination tee

top pane

bottom pane

aluminium cover

16mm multipane tee

lock


flush filler (by others)

jamb (by others)

outside


inside

aneeta insert is shown here in 150mm commercial framing but it suits a variety of residential and commercial frame types

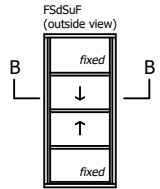

Rev	Description	Approved By	Date
A	Original Issue	DF	Mar2025

Proprietary and confidential The information contained in this drawing is the sole property of Aneeta Australia. Any reproduction in part or as a whole, without the written permission of Aneeta Australia is prohibited.	Title: 4 pane 16mm double glazed INTERLOCKING sashless double hung in aluminium frames FSdSuF with aluminium covers horizontal section B-B		
	Drwn: DF	Chk:	Date: Mar 2025

 949 Stud Road, Rowville VIC 3178, ABN 80 062 883 729	
Sheet 6 of 6	Revision: A

Material:	in Aluminium Frame
Finish:	
Die/Part:	
Dwg No:	VS 4P16 FSdSuF A

M:\Documentation\Website Downloads\2. Aluminium Frames\1. Double Hung\VS 4P16 FSdSuF A (A) - 4 pane 16mm double glazed INTERLOCKING sashless double hung in aluminium frames FSdSuF.dwg