
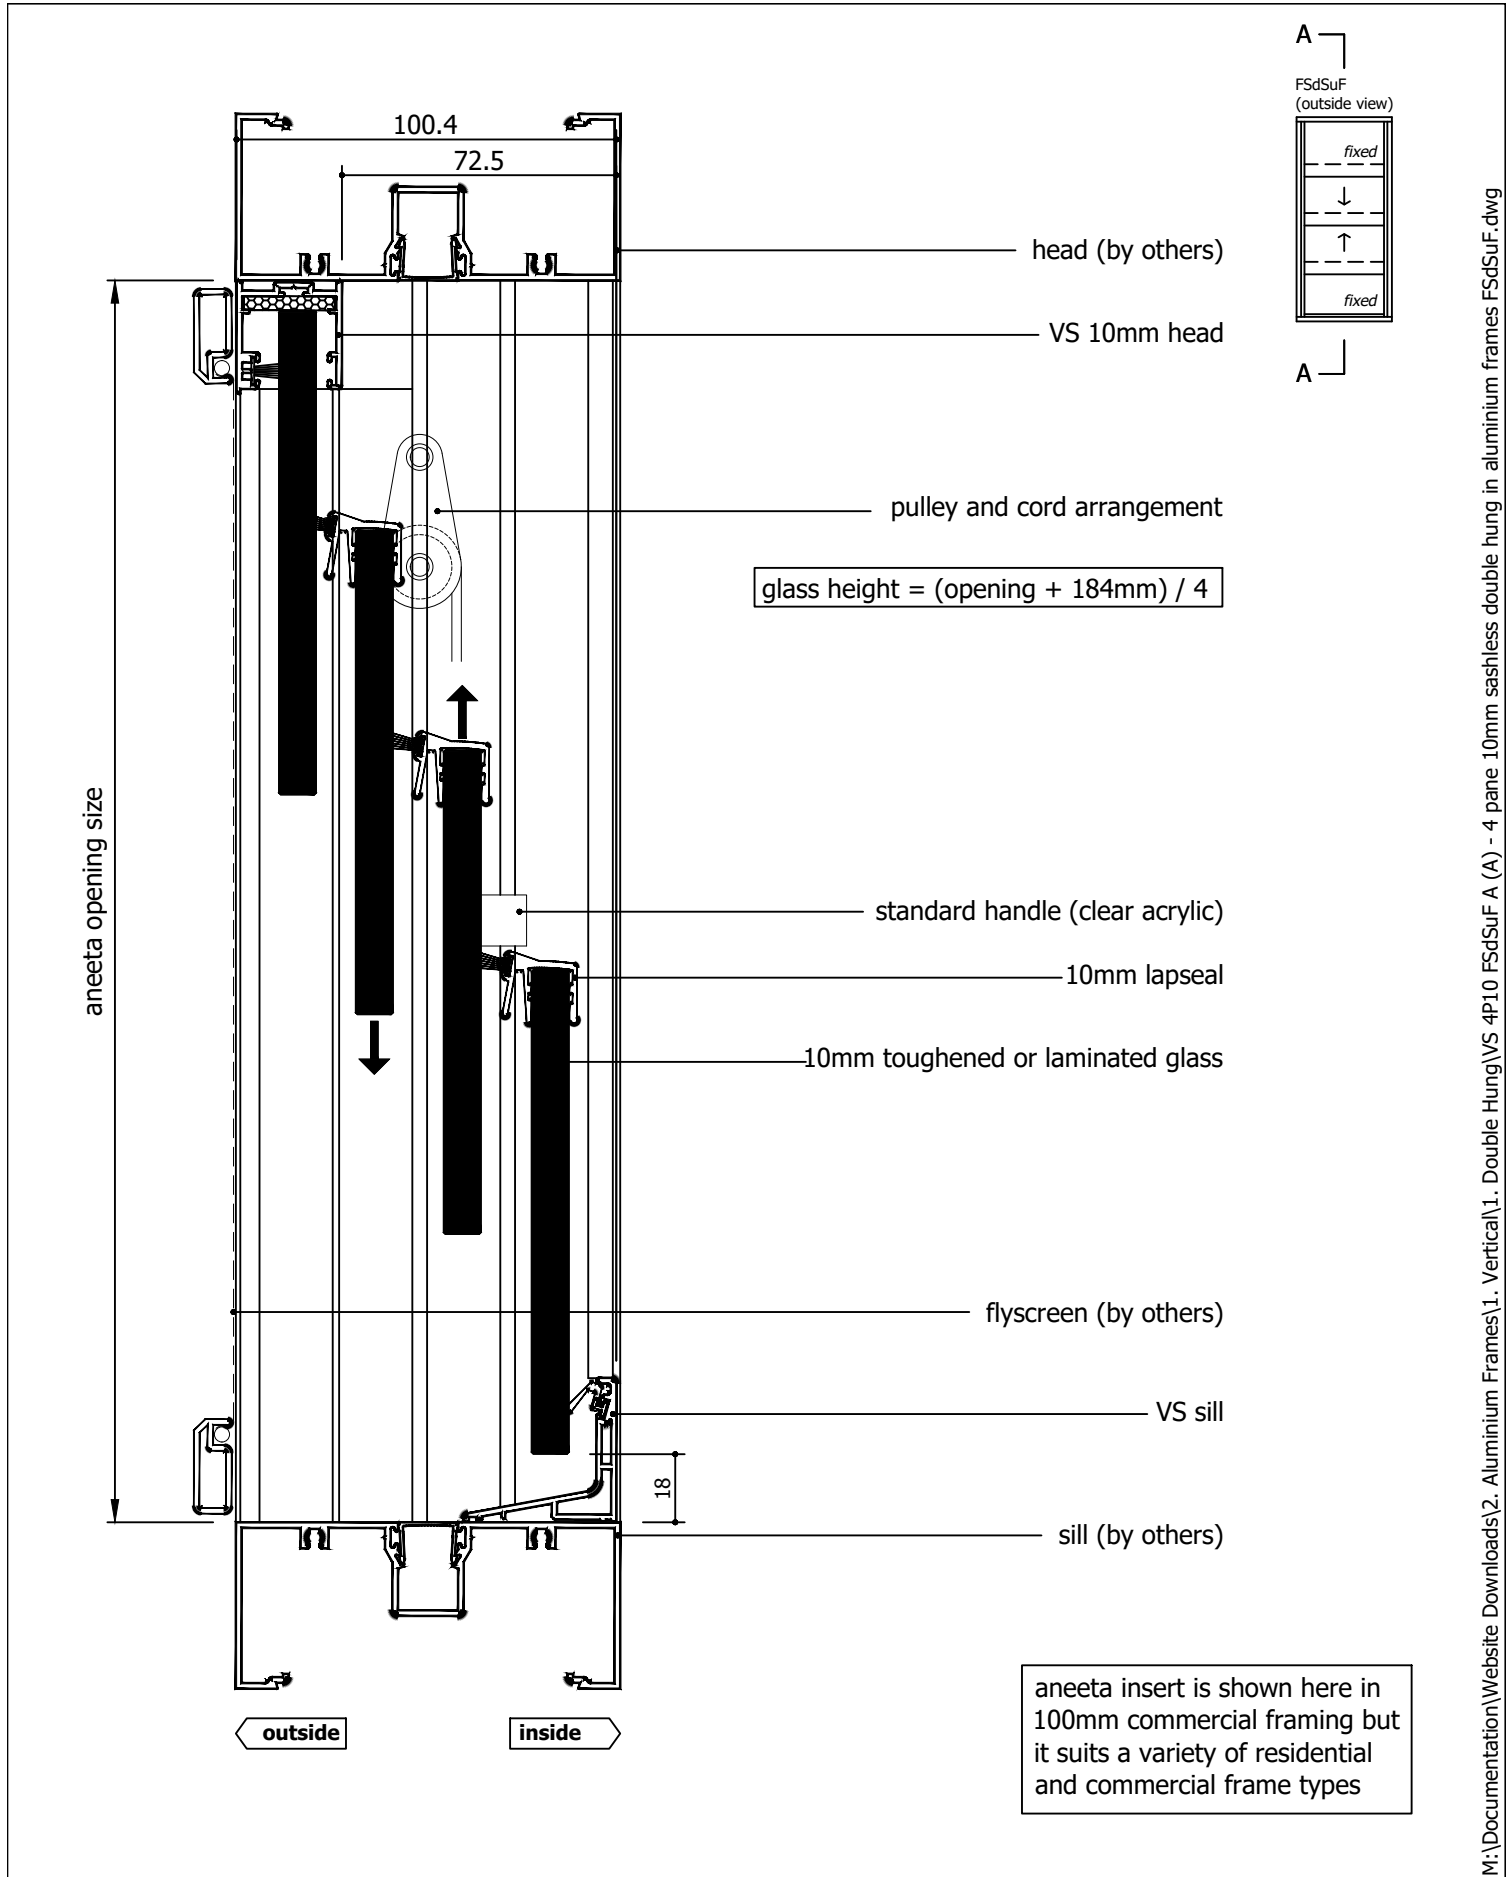


Page	View	Variant
2	Vertical Section	VS Sill
3	Vertical Section	VS HP Sill
4	Vertical Section	No Sill
5	Vertical Section	10mm Flapseal
6	Horizontal Section	-

<p>Proprietary and confidential</p> <p>The information contained in this drawing is the sole property of Aneeta Australia. Any reproduction in part or as a whole, without the written permission of Aneeta Australia is prohibited.</p>	<p>Title: 4 pane 10mm sashless double hung in aluminium frames FSdSuF</p>			 <p>949 Stud Road, Rowville VIC 3178, ABN 80 062 883 729</p>		<p>Material: in Aluminium Frame</p>	
						<p>Finish:</p>	
						<p>Die/Part:</p>	
						<p>Dwg No: VS 4P10 FSdSuF A</p>	
Drwn: DF	Chk:	Date: Mar 2025	Scale:	Sheet 1 of 6	Revision: A		




Rev	Description	Approved By	Date
A	Original Issue	DF	Mar2025

Proprietary and confidential

The information contained in this drawing is the sole property of Aneeta Australia. Any reproduction in part or as a whole, without the written permission of Aneeta Australia is prohibited.

Title:  
4 pane 10mm sashless double hung in aluminium frames FSdSuF with VS sill & aluminium covers vertical section A-A

Drwn: DF	Chk:	Date: Mar 2025	Scale: 1:2@A4
----------	------	----------------	---------------




949 Stud Road, Rowville VIC 3178, ABN 80 062 883 729

Sheet 2 of 6	Revision: A
--------------	-------------

Material:	in Aluminium Frame
Finish:	
Die/Part:	
Dwg No:	VS 4P10 FSdSuF A

M:\Documentation\Website Downloads\2. Aluminium Frames\1. Vertical\1. Double Hung\VS 4P10 FSdSuF A (A) - 4 pane 10mm sashless double hung in aluminium frames FSdSuF.dwg

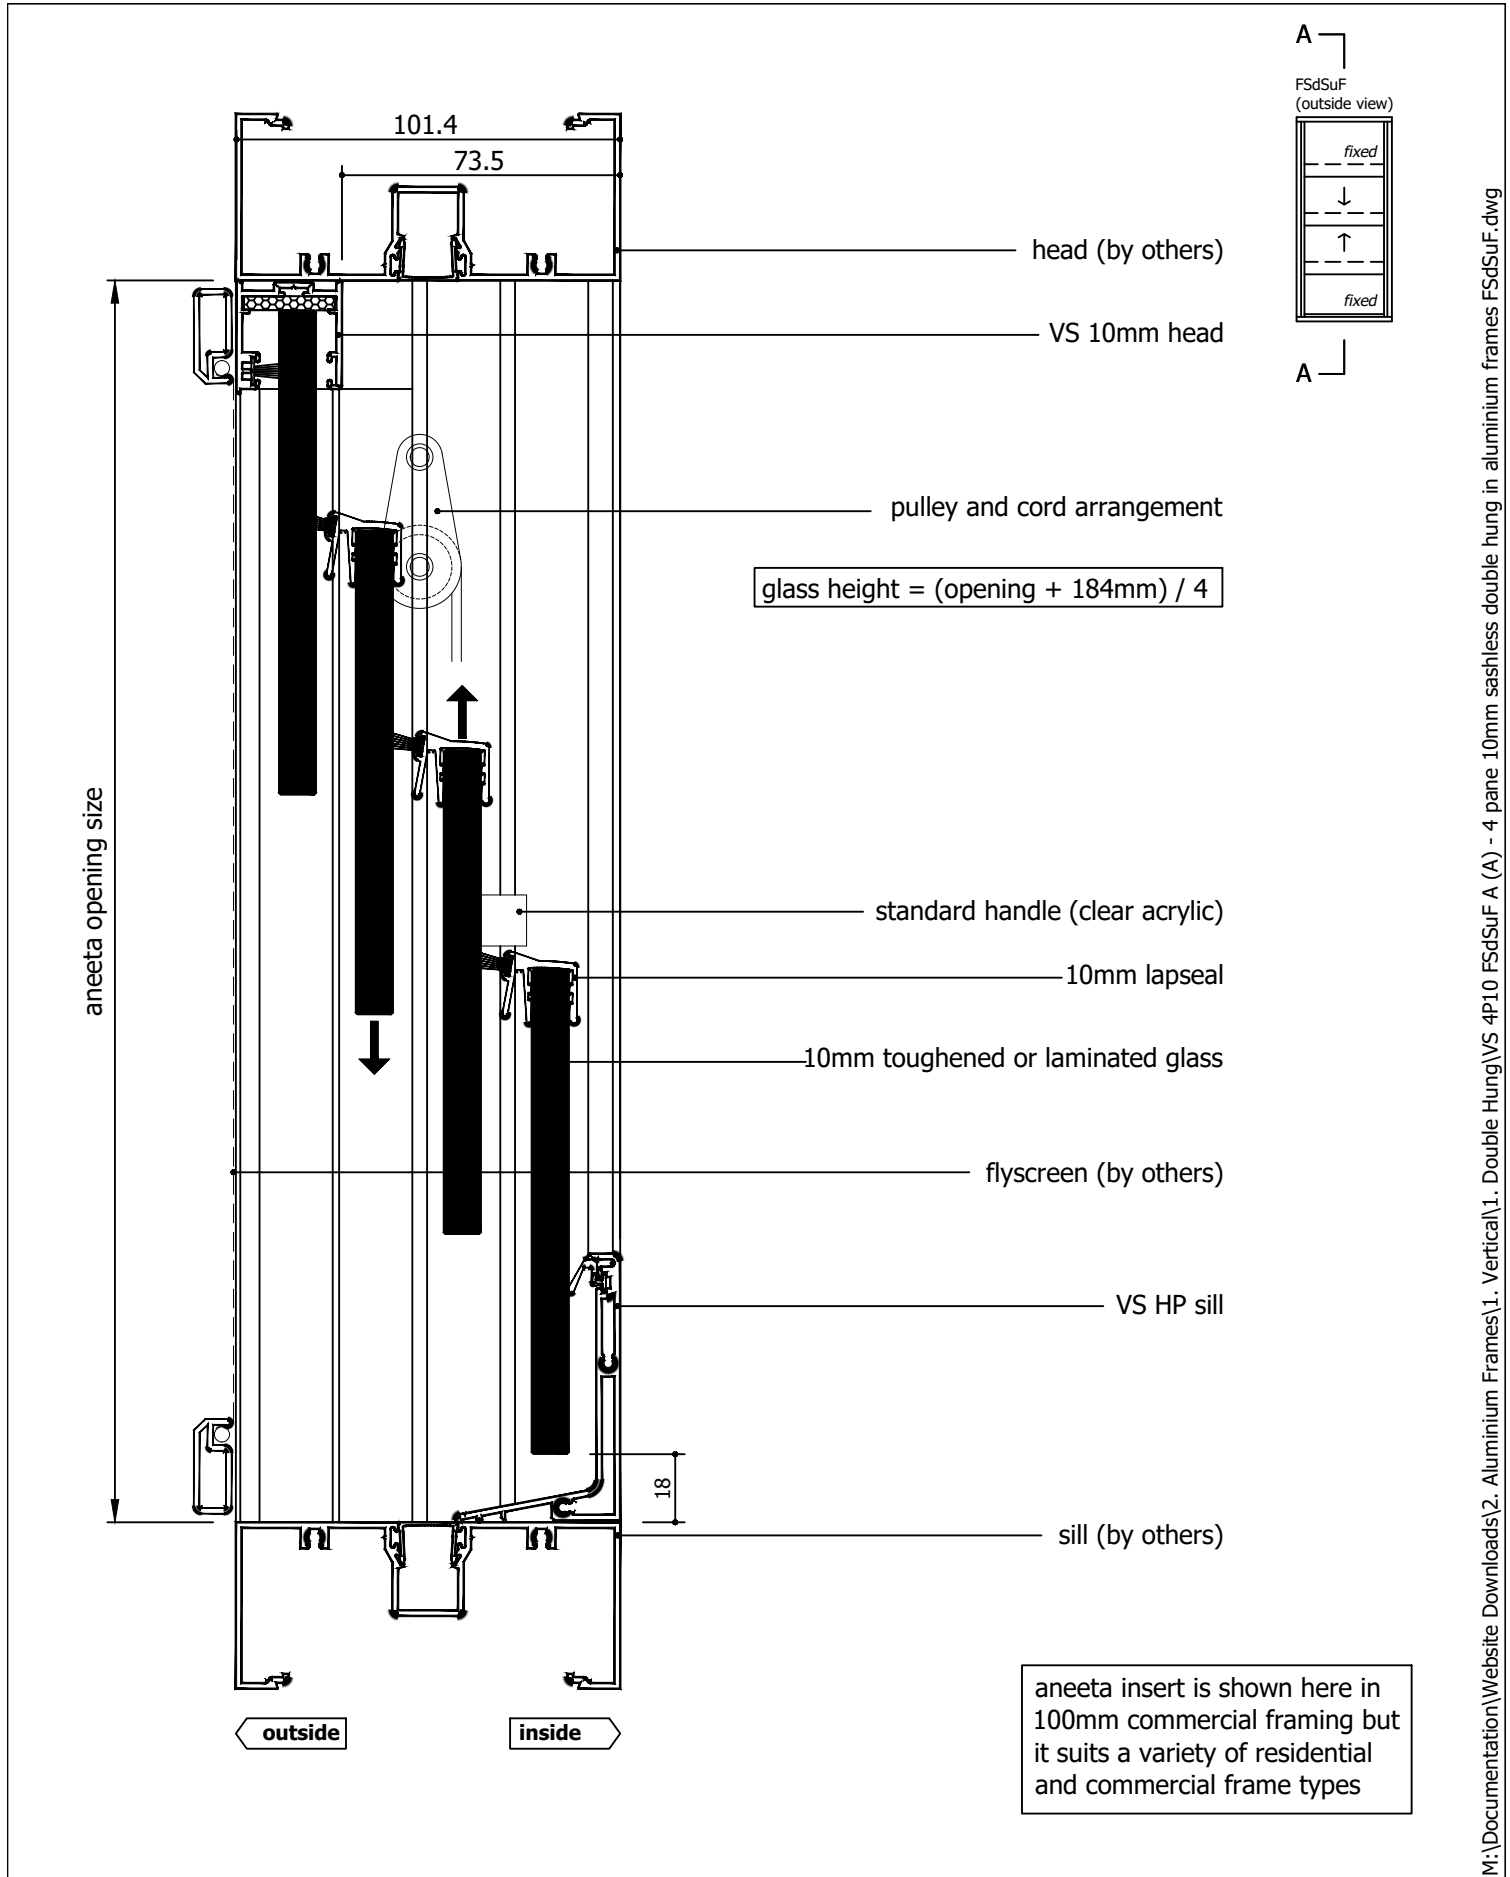


Rev	Description	Approved By	Date
A	Original Issue	DF	Mar2025

Proprietary and confidential

The information contained in this drawing is the sole property of Aneeta Australia. Any reproduction in part or as a whole, without the written permission of Aneeta Australia is prohibited.

Title:  
4 pane 10mm sashless double hung in aluminium frames FSdSuF with VS HP sill & aluminium covers vertical section A-A

Drwn: DF	Chk:	Date: Mar 2025	Scale: 1:2@A4
----------	------	----------------	---------------




949 Stud Road, Rowville VIC 3178, ABN 80 062 883 729


Sheet 3 of 6	Revision: A
--------------	-------------

Material:	in Aluminium Frame
Finish:	
Die/Part:	
Dwg No:	VS 4P10 FSdSuF A


M:\Documentation\Website Downloads\2. Aluminium Frames\1. Vertical\1. Double Hung\VS 4P10 FSdSuF A (A) - 4 pane 10mm sashless double hung in aluminium frames FSdSuF.dwg

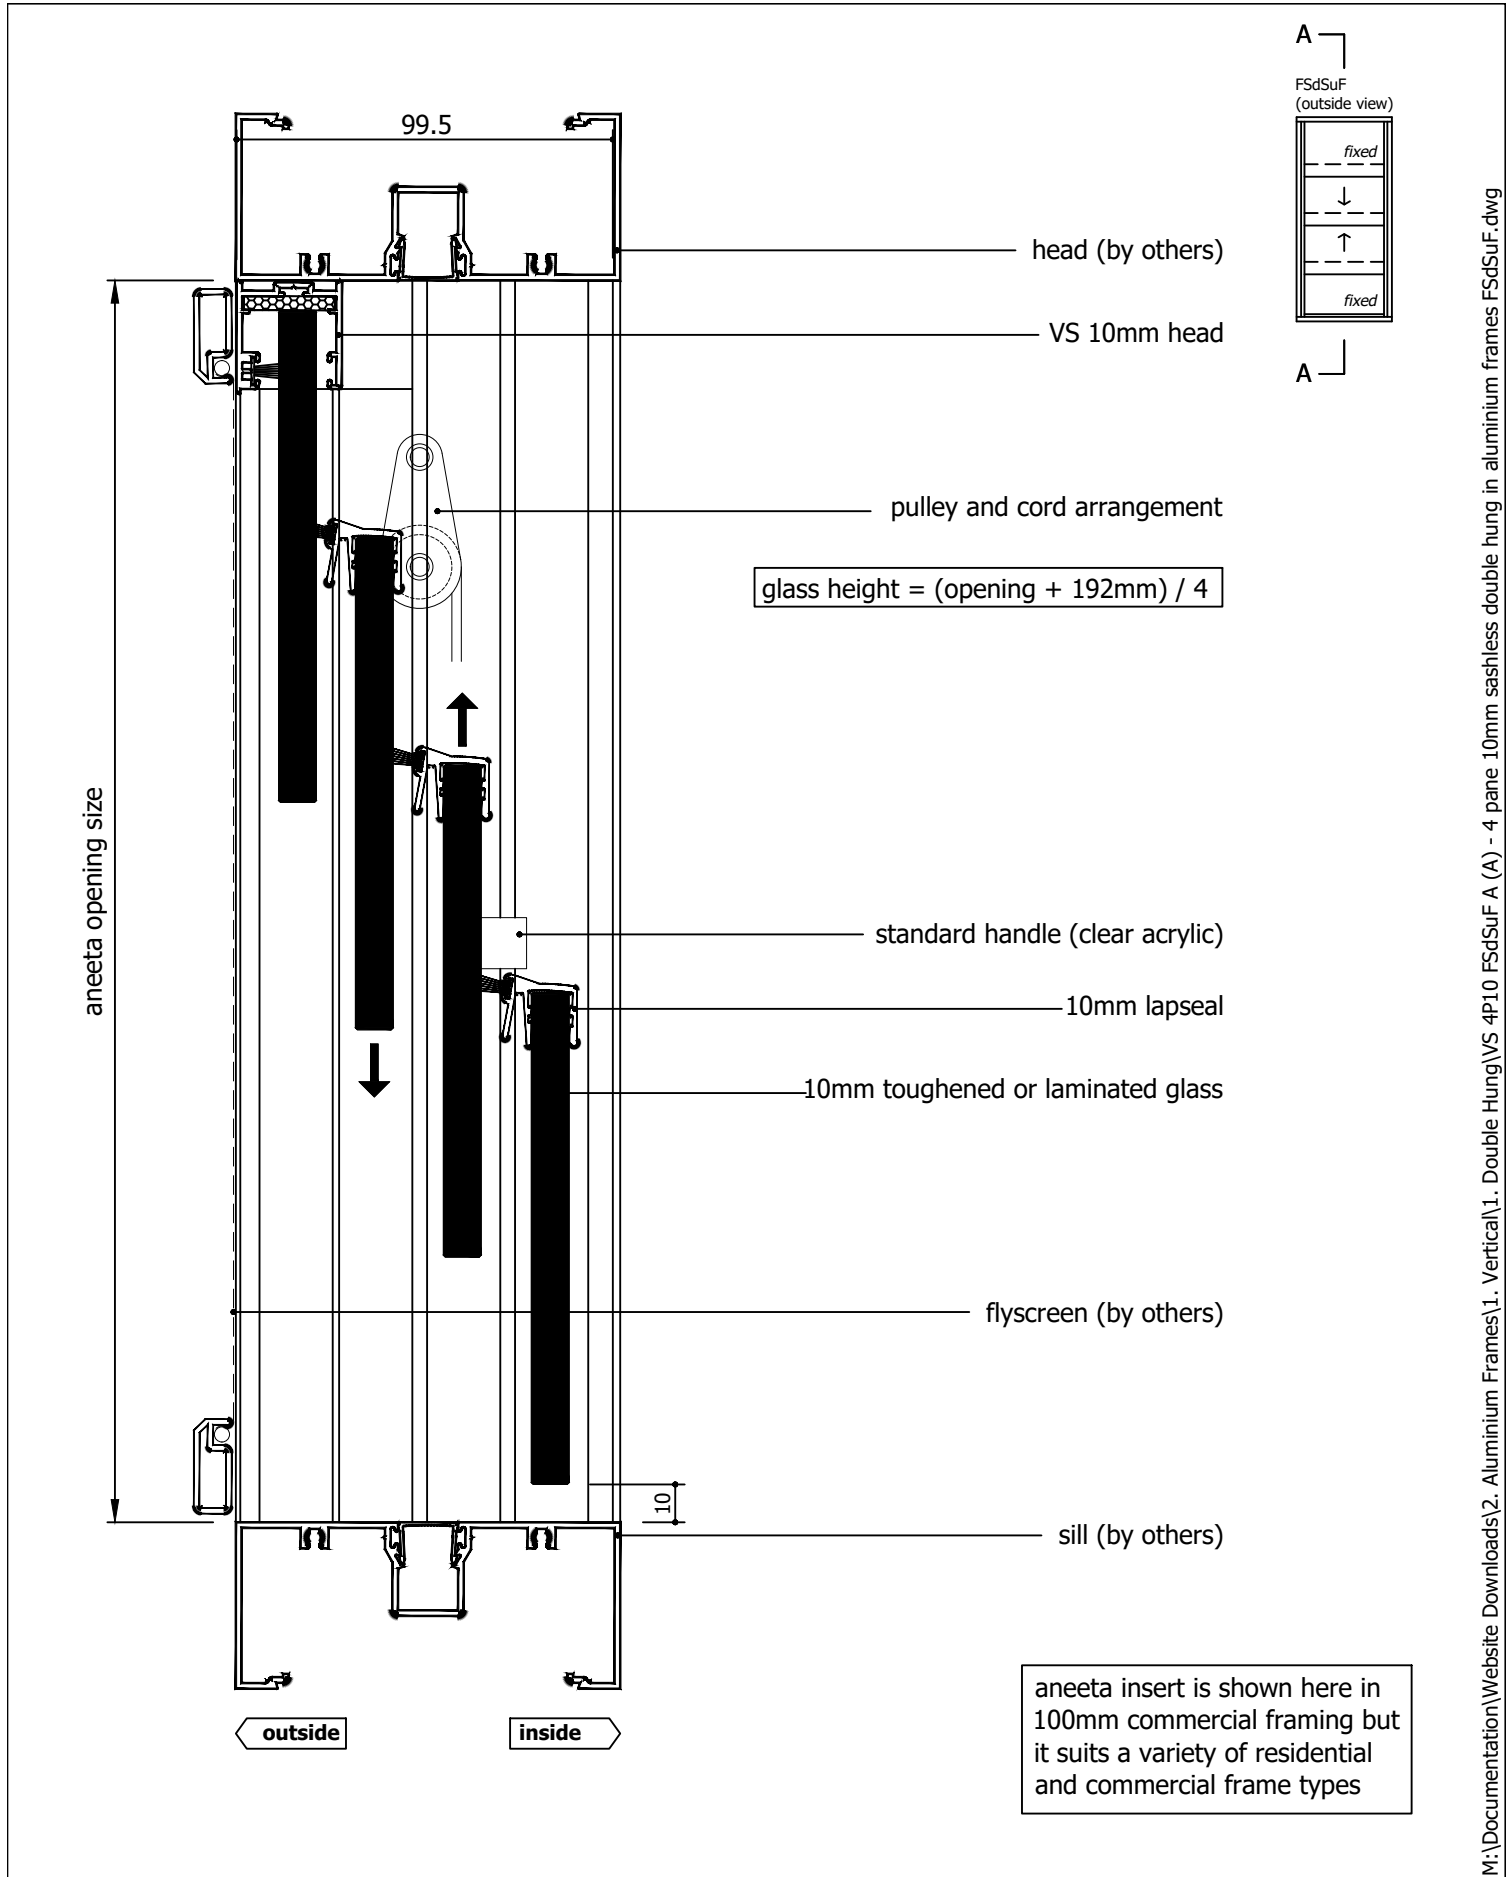

Rev	Description	Approved By	Date
A	Original Issue	DF	Mar2025

<div>Proprietary and confidential</div> <div>The information contained in this drawing is the sole property of Aneeta Australia. Any reproduction in part or as a whole, without the written permission of Aneeta Australia is prohibited.</div>	<div>Title: 4 pane 10mm sashless double hung in aluminium frames FSdSuF with no sill adaptor &amp; aluminium covers vertical section A-A</div>				<div><div>949 Stud Road, Rowville VIC 3178, ABN 80 062 883 729</div></div>		Material: in Aluminium Frame	
							Finish:	
							Die/Part:	
							Dwg No: VS 4P10 FSdSuF A	
Drwn: DF	Chk:	Date: Mar 2025	Scale: 1:2@A4	Sheet 4 of 6	Revision: A			

M:\Documentation\Website Downloads\2. Aluminium Frames\1. Vertical\1. Double Hung\VS 4P10 FSdSuF A (A) - 4 pane 10mm sashless double hung in aluminium frames FSdSuF.dwg

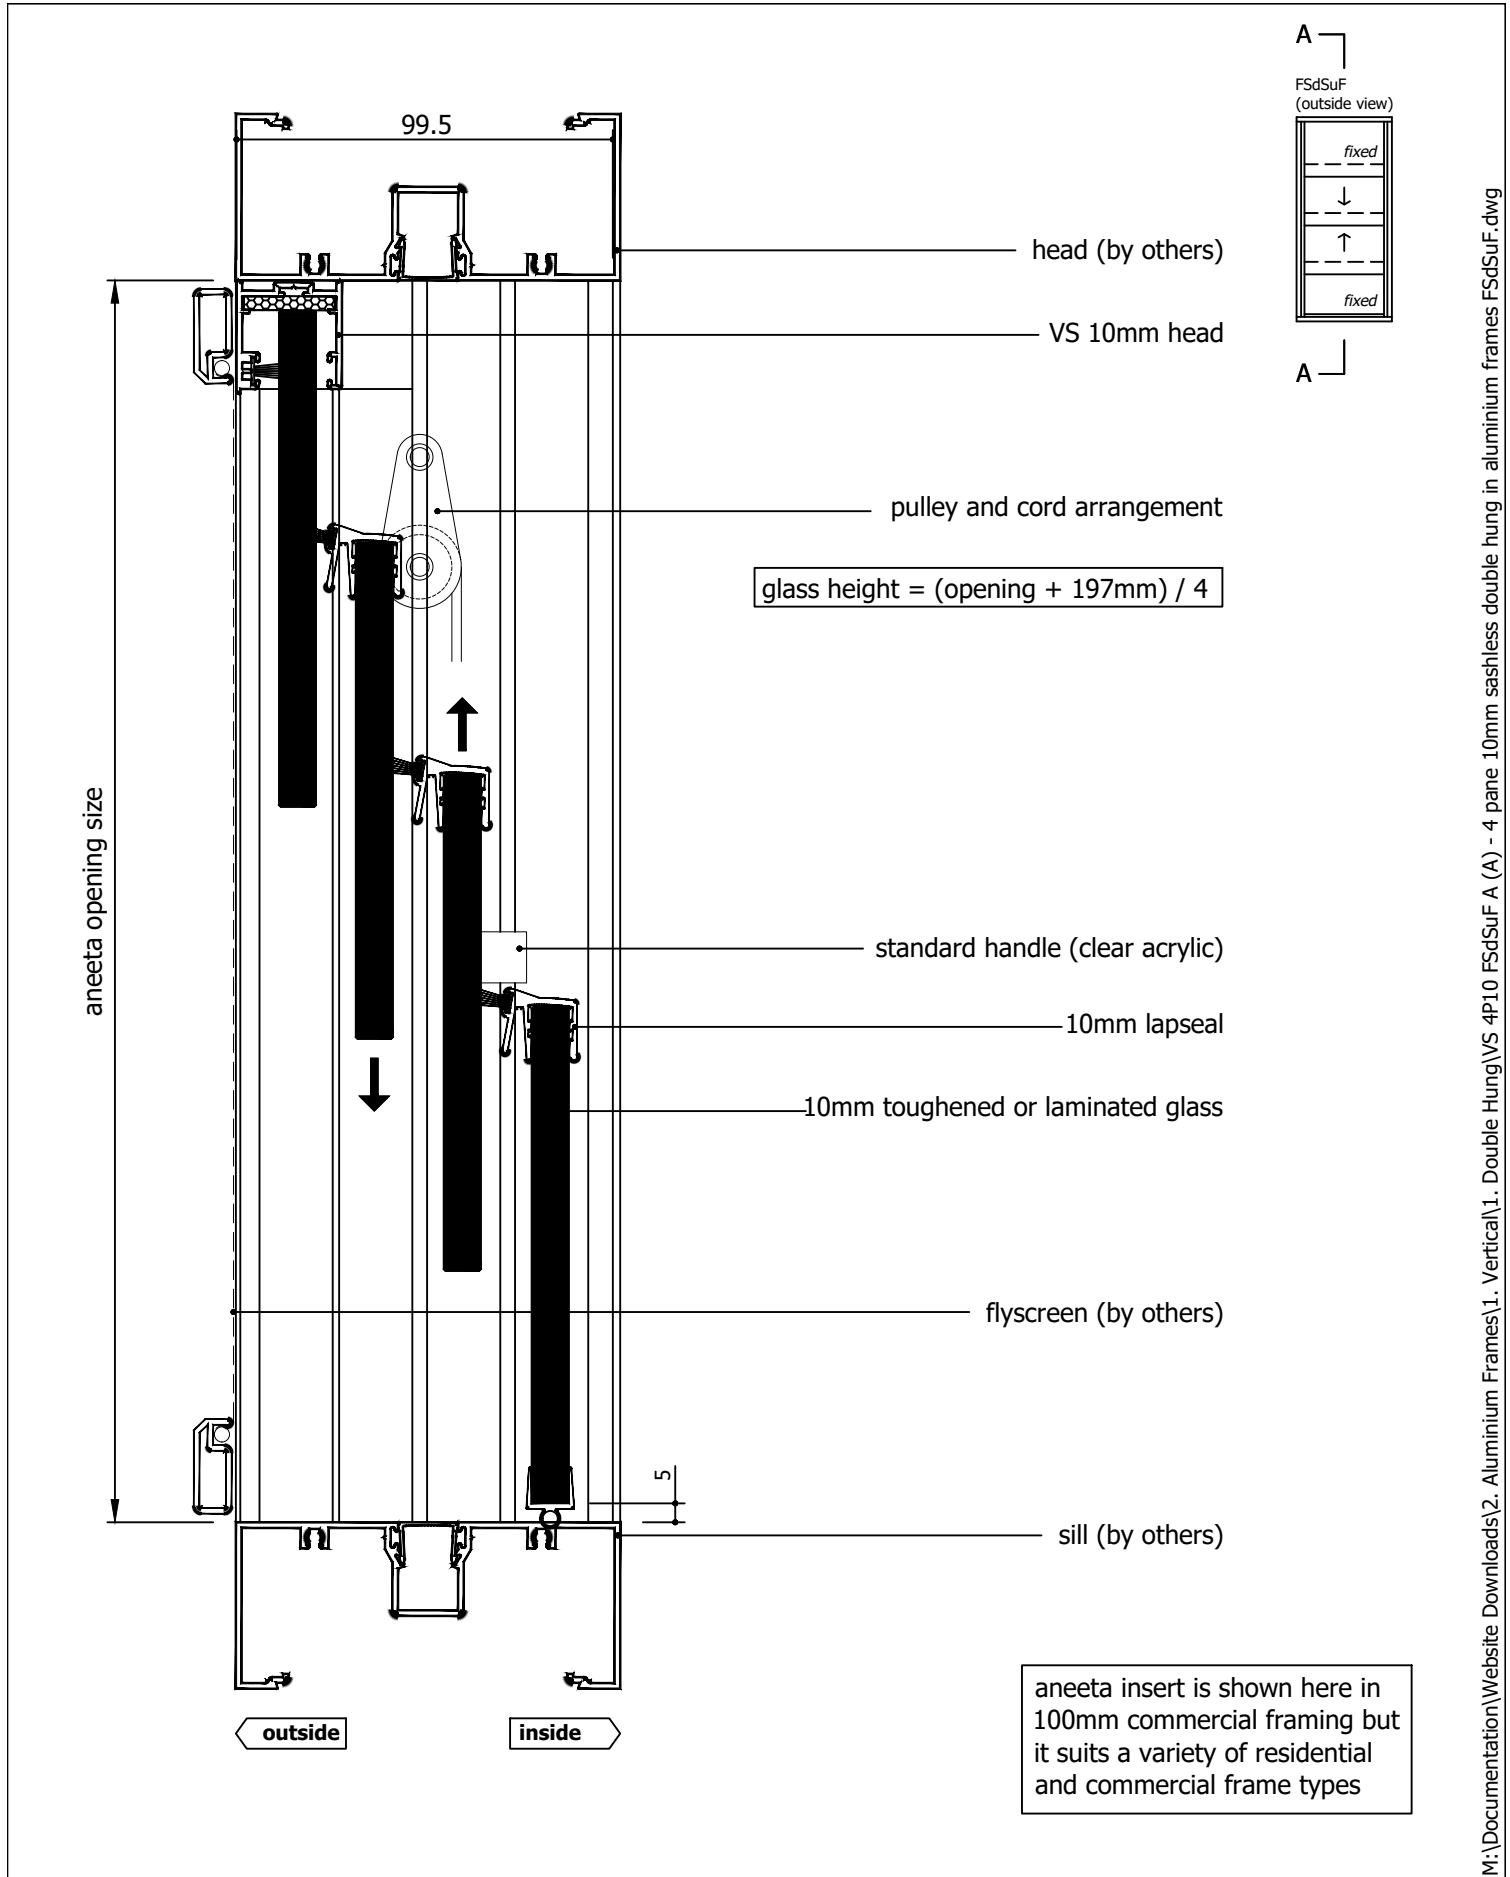


Rev	Description	Approved By	Date
A	Original Issue	DF	Mar2025

<p>Proprietary and confidential</p> <p>The information contained in this drawing is the sole property of Aneeta Australia. Any reproduction in part or as a whole, without the written permission of Aneeta Australia is prohibited.</p>		<p>Title: 4 pane 10mm sashless double hung in aluminium frames FSdSuF with 10mm flapseal at sill &amp; aluminium covers vertical section A-A</p> <p>aneeta 949 Stud Road, Rowville VIC 3178, ABN 80 062 883 729</p>		Material: in Aluminium Frame	
				Finish:	
				Die/Part:	
				Dwg No: VS 4P10 FSdSuF A	
Drwn: DF	Chk:	Date: Mar 2025	Scale: 1:2@A4	Sheet 5 of 6	Revision: A

M:\Documentation\Website Downloads\2. Aluminium Frames\1. Vertical\1. Double Hung\VS 4P10 FSdSuF A (A) - 4 pane 10mm sashless double hung in aluminium frames FSdSuF.dwg

glass width = opening - 40mm

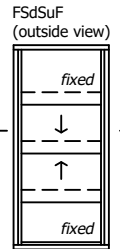

aneeta opening size

flyscreen (optional by others)

10mm combination tee

top pane

outside

bottom pane

10mm multipane tee

alumnium cover

lock

flush filler (by others)


jamb (by others)

inside


aneeta insert is shown here in 100mm commercial framing but it suits a variety of residential and commercial frame types

Rev	Description	Approved By	Date
A	Original Issue	DF	Mar2025

Proprietary and confidential The information contained in this drawing is the sole property of Aneeta Australia. Any reproduction in part or as a whole, without the written permission of Aneeta Australia is prohibited.	Title: 4 pane 10mm sashless double hung in aluminium frames FSDSuF with aluminium covers horizontal section B-B		
	Drwn: DF	Chk:	Date: Mar 2025

 949 Stud Road, Rowville VIC 3178, ABN 80 062 883 729	
Scale: 1:1	Sheet 6 of 6

Material:	in Aluminium Frame
Finish:	
Die/Part:	
Dwg No:	VS 4P10 FSDSuF A

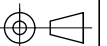

IF IN DOUBT ASK - DO NOT SCALE DRAWING