


Table of Contents


Page	View	Variant
2	Vertical Section	VS Sill
3	Vertical Section	VS HP Sill
4	Vertical Section	No sill adaptor
5	Vertical Section	10mm Flapseal
6	Horizontal Section	-

Rev	Description	Approved By	Date
C	Delete P008 and replace with P229 - VS Sill	DF	14/8/2025
B	VS 300Pa/800Pa sill adaptor changed to VS Sill/VS HP Sill	DF	Sep2024
A	Original Issue	SE	May2024




IF IN DOUBT ASK - DO NOT SCALE DRAWING


Proprietary and confidential The information contained in this drawing is the sole property of Aneeta Australia. Any reproduction in part or as a whole, without the written permission of Aneeta Australia is prohibited.	Title: 3 pane 10mm sashless double hung in aluminium frames FSS		 <small>949 Stud Road, Rowville VIC 3178, ABN 80 062 883 729</small>		Material: in Aluminium Frame
	Drwn: SE	Chk:	Date: May2024	Scale:	Sheet 1 of 6
					Revision: C
					Dwg No: VS 3P10 FSS A

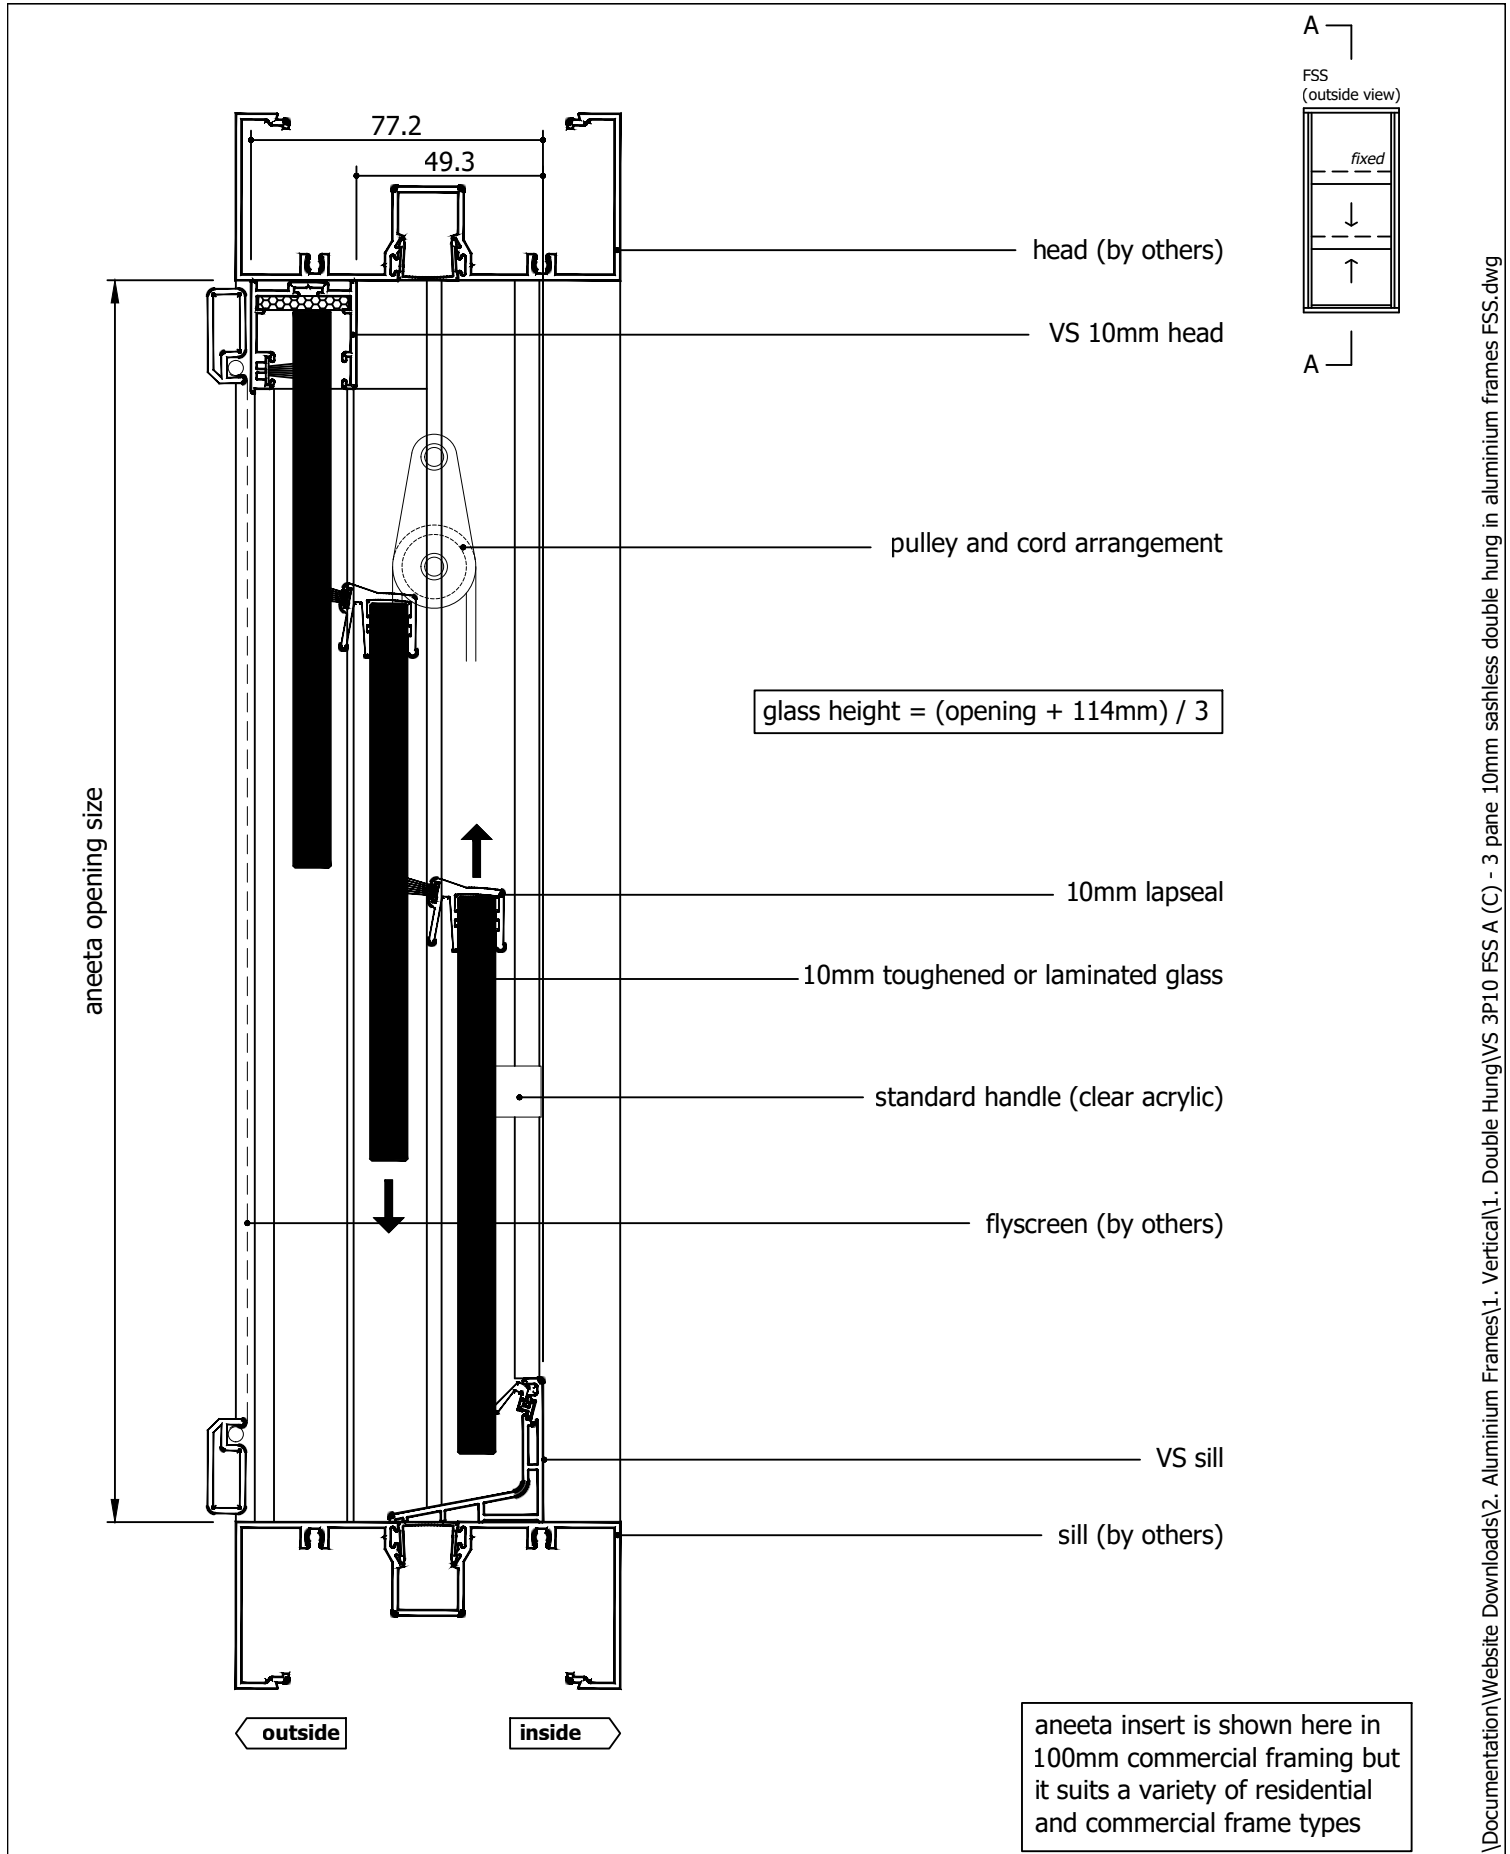


Rev	Description	Approved	
		By	Date
C	Delete P008 and replace with P229 - VS Sill	DF	14/8/2025
B	VS 300Pa/800Pa sill adaptor changed to VS Sill/VS HP Sill	DF	Sep2024
A	Original Issue	SE	May2024

<div>Proprietary and confidential</div> <div>The information contained in this drawing is the sole property of Aneeta Australia. Any reproduction in part or as a whole, without the written permission of Aneeta Australia is prohibited.</div>	<div>Title: 3 pane 10mm sashless double hung in aluminium frames FSS with VS sill & aluminium covers vertical section A-A</div>				<div> 949 Stud Road, Rowville VIC 3178, ABN 80 062 883 729</div>		Material: in Aluminium Frame	
							Finish:	
							Die/Part:	
							Dwg No: VS 3P10 FSS A	
							Revision: C	
Drwn: SE	Chk:	Date: May2024	Scale: 1:20 A4	Sheet 2 of 6	Revision: C			


M:\Documentation\Website Downloads\2. Aluminium Frames\1. Vertical\1. Double Hung\VS 3P10 FSS A (C) - 3 pane 10mm sashless double hung in aluminium frames FSS.dwg

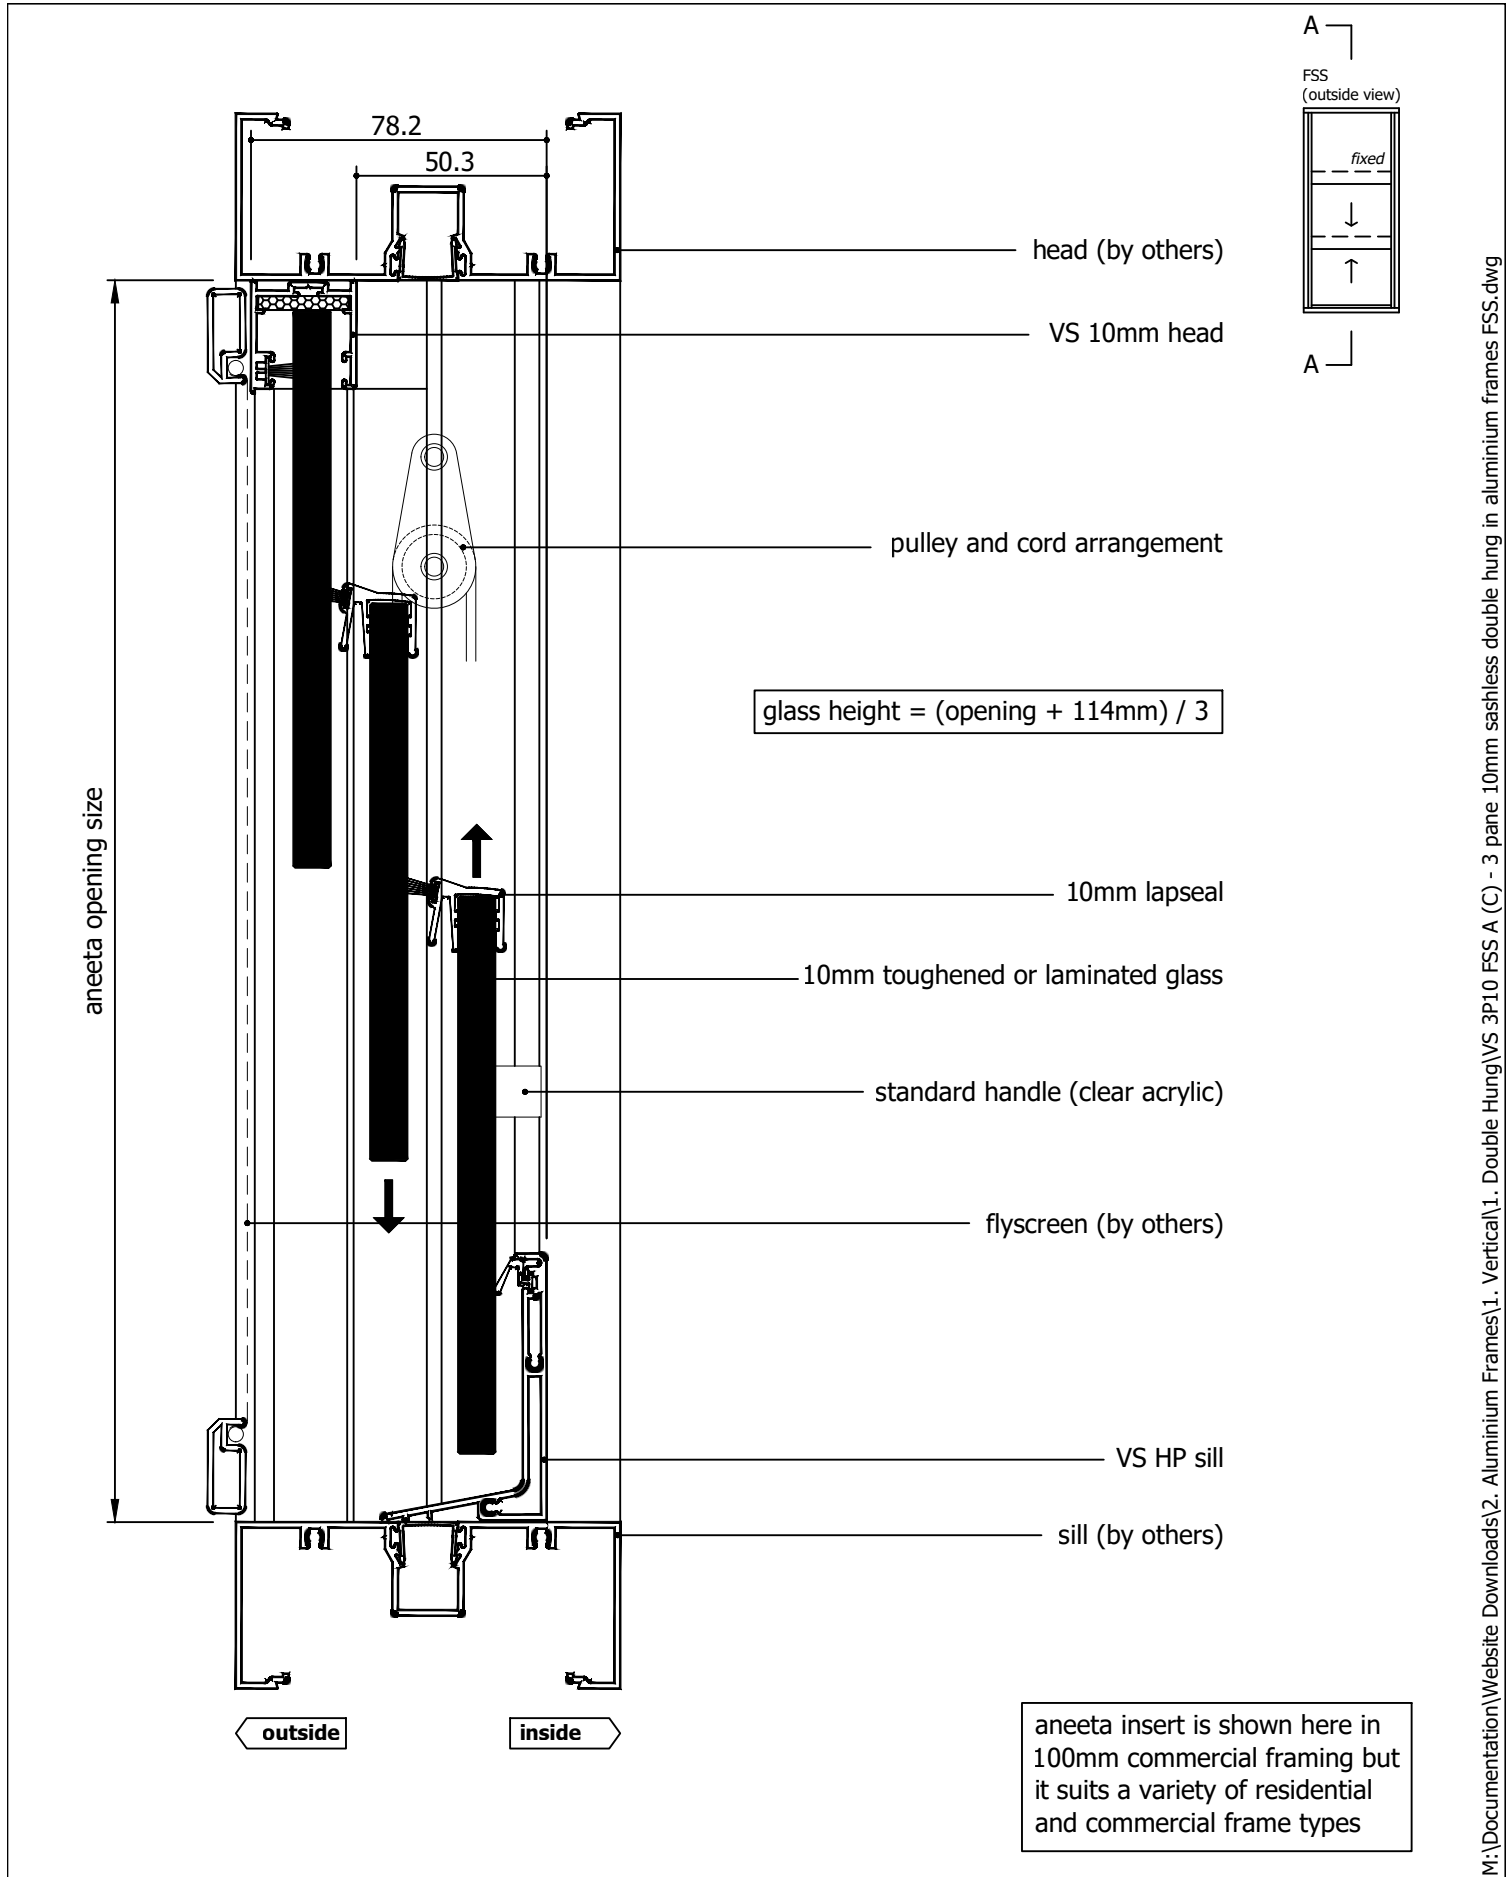


Rev	Description	Approved By	Date
C	Delete P008 and replace with P229 - VS Sill	DF	14/8/2025
B	VS 300Pa/800Pa sill adaptor changed to VS Sill/VS HP Sill	DF	Sep2024
A	Original Issue	SE	May2024

<div>Proprietary and confidential</div> <div>The information contained in this drawing is the sole property of Aneeta Australia. Any reproduction in part or as a whole, without the written permission of Aneeta Australia is prohibited.</div>	<div>Title: 3 pane 10mm sashless double hung in aluminium frames FSS with VS HP sill & aluminium covers vertical section A-A</div>				<div> 949 Stud Road, Rowville VIC 3178, ABN 80 062 883 729</div>		Material: in Aluminium Frame	
							Finish:	
							Die/Part:	
							Dwg No: VS 3P10 FSS A	
							Revision: C	
Drwn: SE	Chk:	Date: May2024	Scale: 1:20 A4	Sheet 3 of 6	Revision: C			


M:\Documentation\Website Downloads\2. Aluminium Frames\1. Vertical\1. Double Hung\VS 3P10 FSS A (C) - 3 pane 10mm sashless double hung in aluminium frames FSS.dwg

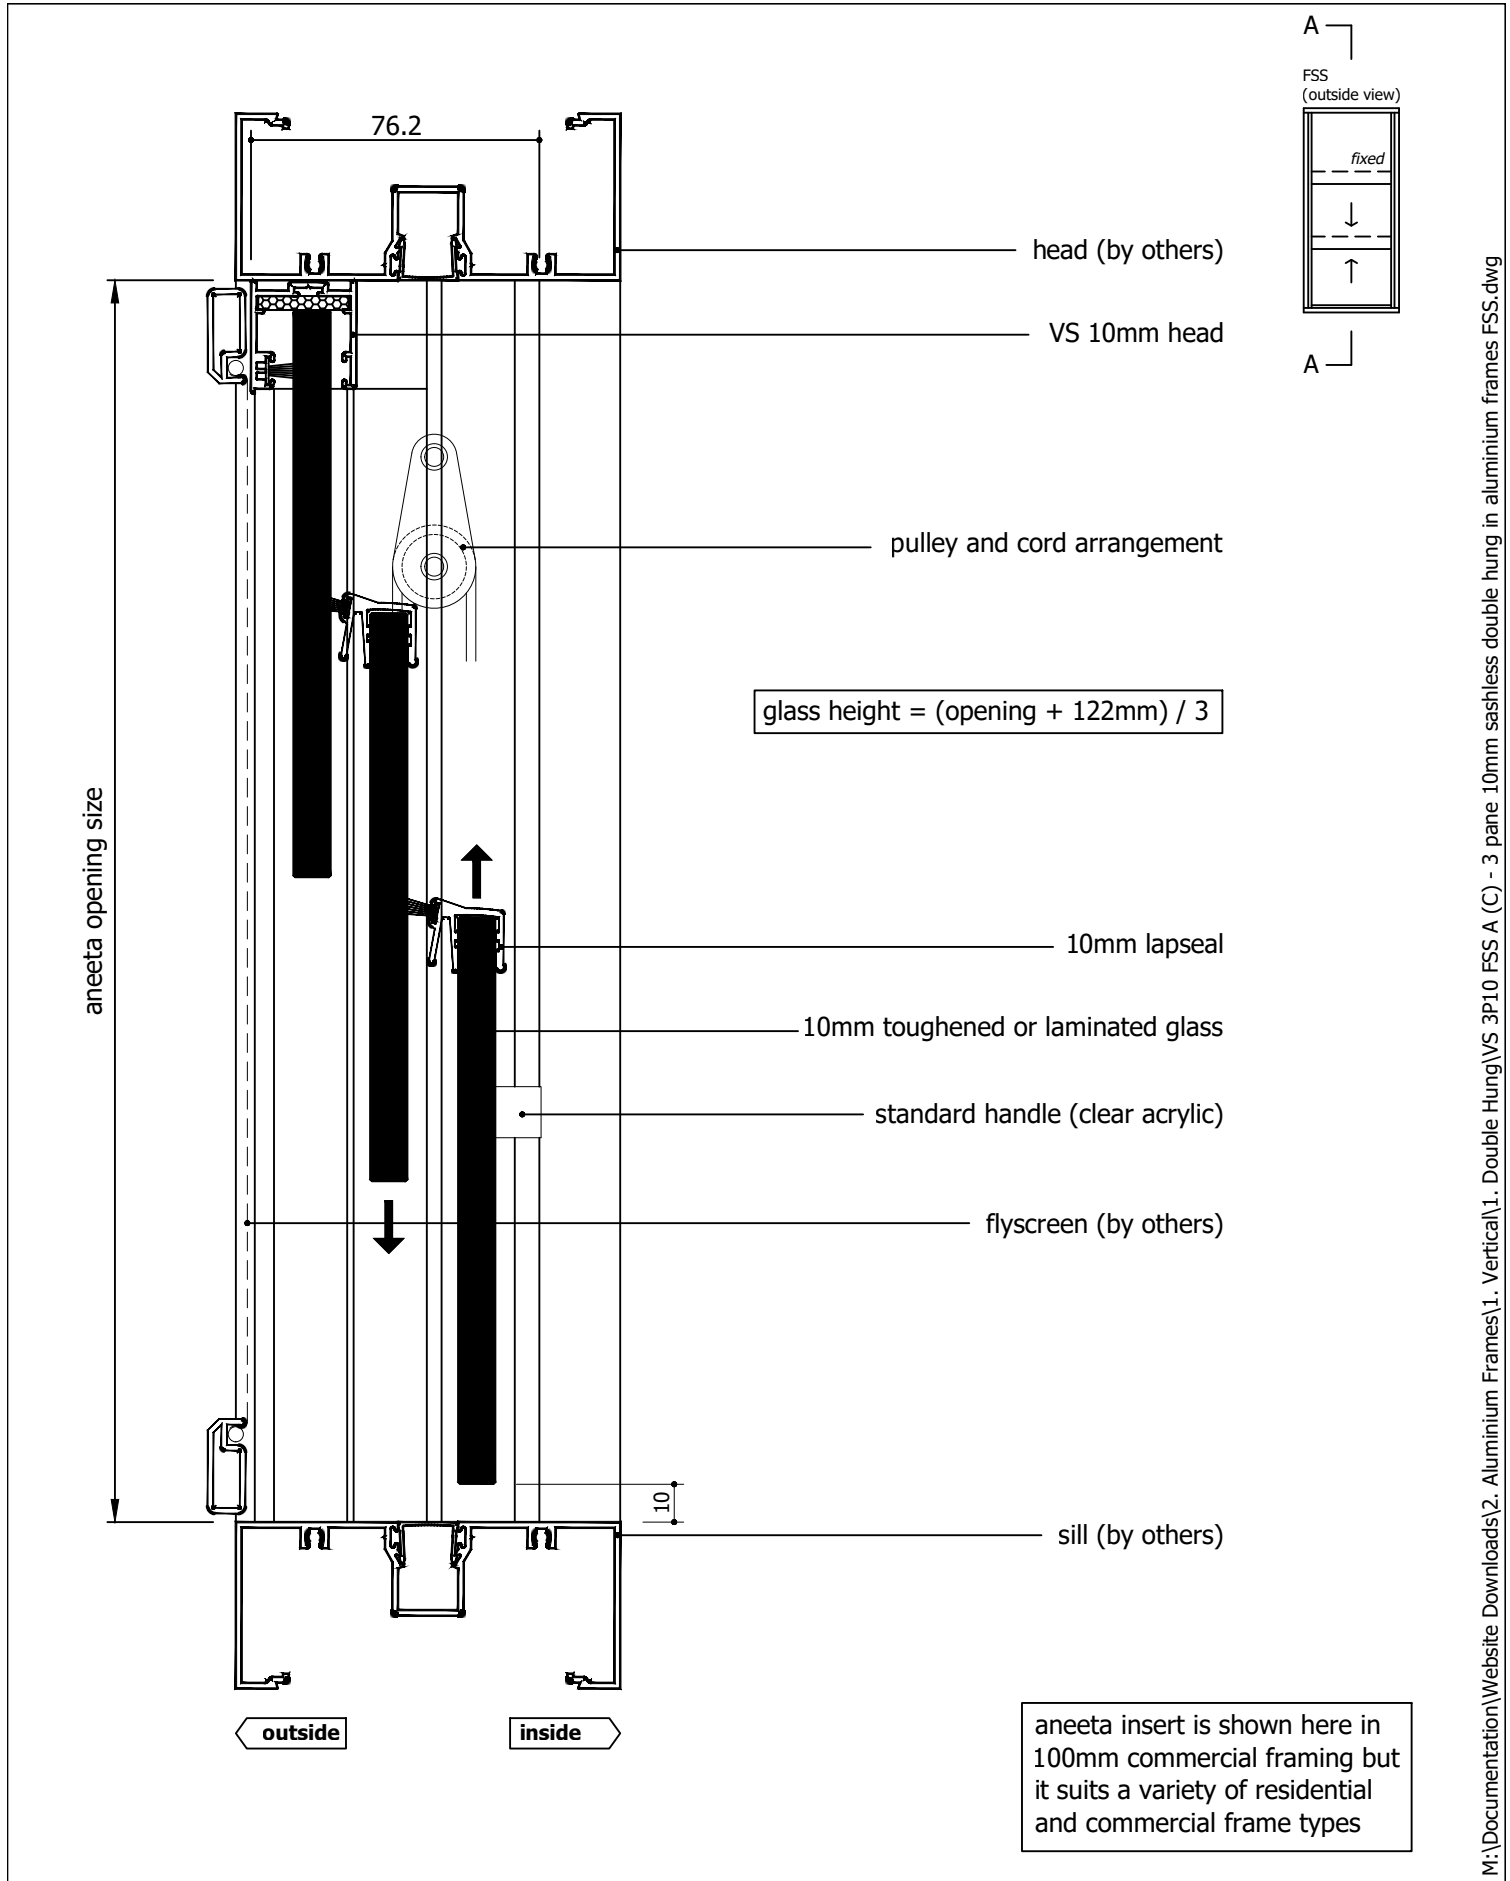


Rev	Description	Approved By	Date
C	Delete P008 and replace with P229 - VS Sill	DF	14/8/2025
B	VS 300Pa/800Pa sill adaptor changed to VS Sill/VS HP Sill	DF	Sep2024
A	Original Issue	SE	May2024

<div>Proprietary and confidential</div> <div>The information contained in this drawing is the sole property of Aneeta Australia. Any reproduction in part or as a whole, without the written permission of Aneeta Australia is prohibited.</div>	<div>Title: 3 pane 10mm sashless double hung in aluminium frames FSS with no sill adaptor & aluminium covers vertical section A-A</div>				<div> 949 Stud Road, Rowville VIC 3178, ABN 80 062 883 729</div>		Material: in Aluminium Frame	
							Finish:	
							Die/Part:	
							Dwg No: VS 3P10 FSS A	
							Revision: C	
Drwn: SE	Chk:	Date: May2024	Scale: 1:2@A4	Sheet 4 of 6				

M:\Documentation\Website Downloads\2. Aluminium Frames\1. Vertical\1. Double Hung\VS 3P10 FSS A (C) - 3 pane 10mm sashless double hung in aluminium frames FSS.dwg

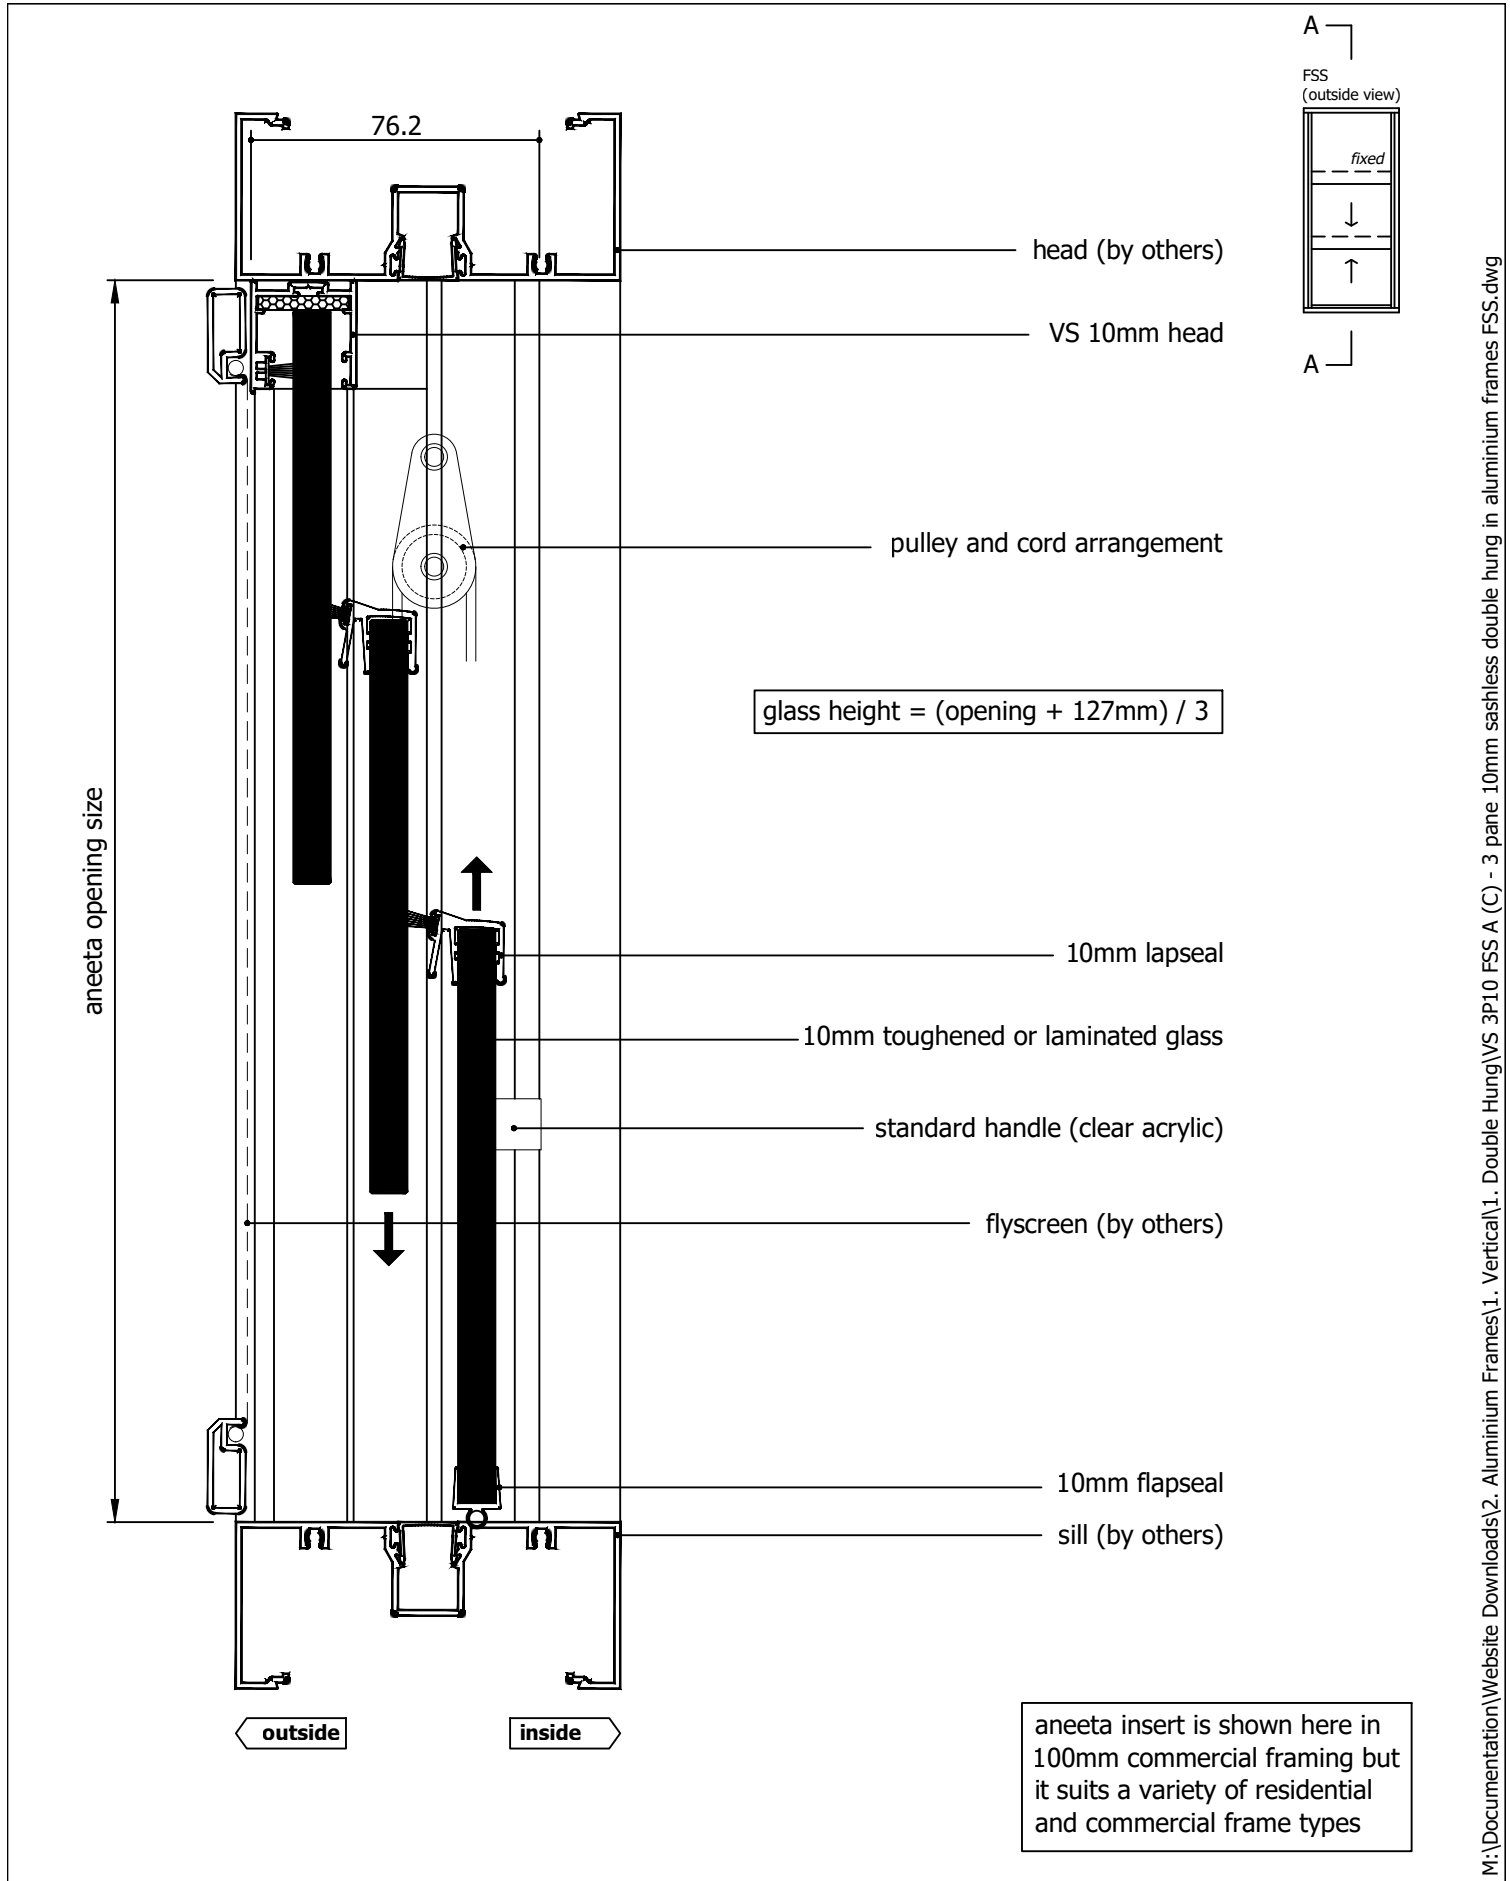

Rev	Description	Approved	
		By	Date
C	Delete P008 and replace with P229 - VS Sill	DF	14/8/2025
B	VS 300Pa/800Pa sill adaptor changed to VS Sill/VS HP Sill	DF	Sep2024
A	Original Issue	SE	May2024

<div>Proprietary and confidential</div> <div>The information contained in this drawing is the sole property of Aneeta Australia. Any reproduction in part or as a whole, without the written permission of Aneeta Australia is prohibited.</div>	<div>Title: 3 pane 10mm sashless double hung in aluminium frames FSS with 10mm flapseal at sill & aluminium covers vertical section A-A</div>				<div> 949 Stud Road, Rowville VIC 3178, ABN 80 062 883 729</div>		Material: in Aluminium Frame	
							Finish:	
							Die/Part:	
							Dwg No: VS 3P10 FSS A	
Drwn: SE	Chk:	Date: May2024	Scale: 1:2@A4	Sheet 5 of 6	Revision: C			

M:\Documentation\Website Downloads\2. Aluminium Frames\1. Vertical\1. Double Hung\VS 3P10 FSS A (C) - 3 pane 10mm sashless double hung in aluminium frames FSS.dwg

glass width = opening - 40mm

aneeta opening size

flyscreen (optional by others)

10mm combination tee

top pane

bottom pane

alumnium cover


10mm multipane tee

lock

flush filler (by others)

jamb (by others)

FSS
(outside view)

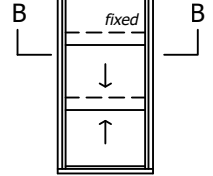

outside

inside

75.2

aneeta insert is shown here in 100mm commercial framing but it suits a variety of residential and commercial frame types

Rev	Description	Approved By	Date
C	Delete P008 and replace with P229 - VS Sill	DF	14/8/2025
B	VS 300Pa/800Pa sill adaptor changed to VS Sill/VS HP Sill	DF	Sep2024
A	Original Issue	SE	May2024

Proprietary and confidential The information contained in this drawing is the sole property of Aneeta Australia. Any reproduction in part or as a whole, without the written permission of Aneeta Australia is prohibited.	Title: 3 pane 10mm sashless double hung in aluminium frames FSS with aluminium covers horizontal section B-B		
	Drwn: SE	Chk:	Date: May2024




949 Stud Road, Rowville VIC 3178, ABN 80 062 883 729

Sheet 6 of 6

Revision: C

Material:	in Aluminium Frame
Finish:	
Die/Part:	
Dwg No:	VS 3P10 FSS A

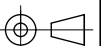

IF IN DOUBT ASK - DO NOT SCALE DRAWING

M:\Documentation\Website Downloads\2. Aluminium Frames\1. Vertical\1. Double Hung\VS 3P10 FSS A (C) - 3 pane 10mm sashless double hung in aluminium frames FSS.dwg