


Table of Contents

Page	View	Variant
2	Vertical Section	VS Sill
3	Vertical Section	VS HP Sill
4	Vertical Section	No Sill
5	Horizontal Section	-


Rev	Description	Approved
		By Date
E	Description for 16mm IGU units makeup updated	DF 18/12/2025
D	Delete P008 and replace with P229 - Vs Sill	DF 18/8/2025
C	Description for 16mm Clearstep IGU makeup added	DF Jul2025
B	VS 300Pa/800Pa sill adaptor changed to VS Sill/VS HP Sill	DF Sep2024
A	Original issue	SE May2024

<div>Proprietary and confidential</div> <div>The information contained in this drawing is the sole property of Aneeta Australia. Any reproduction in part or as a whole, without the written permission of Aneeta Australia is prohibited.</div>	Title: 3 pane 16mm double glazed CLEARSTEP sashless double hung in aluminium frames FSS				<div> 949 Stud Road, Rowville VIC 3178, ABN 80 062 883 729</div>	Material:	in Aluminium Frame
						Finish:	
						Die/Part:	
						Dwg No:	VS 3P16C FSS A
	Drwn: SE		Chk:	Date: May2024		Scale:	Sheet 1 of 5


M:\Documentation\Website Downloads\2. Aluminium Frames\1. Vertical\1. Double Hung\VS 3P16C FSS A (E) - 3 pane 16mm double glazed CLEARSTEP sashless double hung in aluminium frames FSS.dwg




IF IN DOUBT ASK - DO NOT SCALE DRAWING

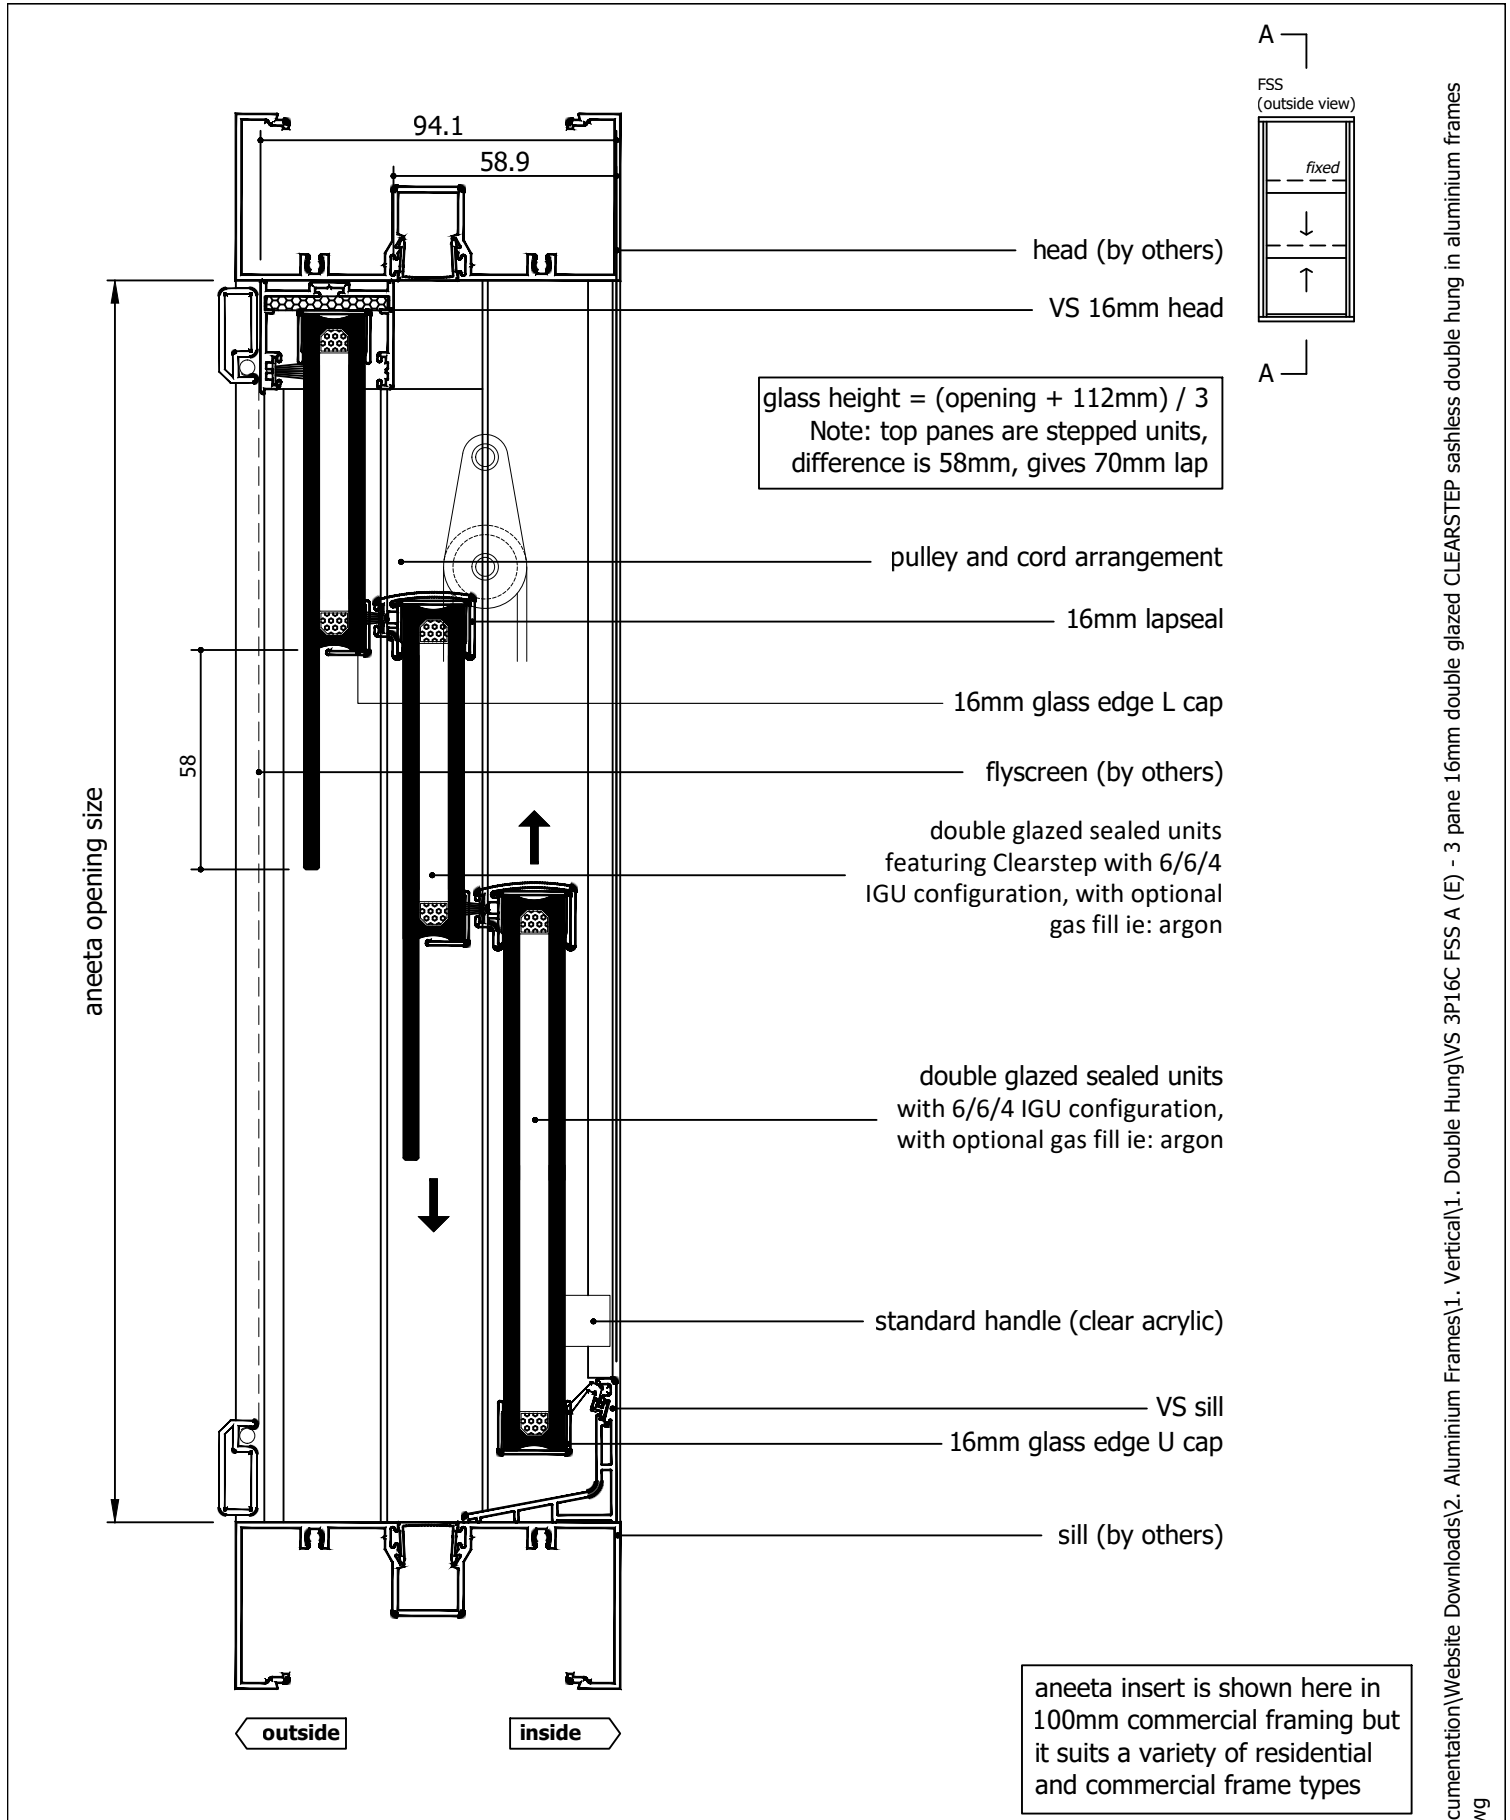

Rev	Description	Approved	
		By	Date
E	Description for 16mm IGU units makeup updated	DF	18/12/2025
D	Delete P008 and replace with P229 - Vs Sill	DF	18/8/2025
C	Description for 16mm Clearstep IGU makeup added	DF	Jul2025
B	VS 300Pa/800Pa sill adaptor changed to VS Sill/VS HP Sill	DF	Sep2024
A	Original issue	SE	May2024

<div>Proprietary and confidential</div> <div>The information contained in this drawing is the sole property of Aneeta Australia. Any reproduction in part or as a whole, without the written permission of Aneeta Australia is prohibited.</div>	Title: 3 pane 16mm double glazed CLEARSTEP sashless double hung in aluminium frames FSS with VS sill & aluminium covers vertical section A-A				<div> 949 Stud Road, Rowville VIC 3178, ABN 80 062 883 729</div>	Material: in Aluminium Frame	
						Finish:	
						Die/Part:	
						Dwg No: VS 3P16C FSS A	
Drwn: SE	Chk:	Date: May2024	Scale: 1:2@A4	Sheet 2 of 5	Revision: E		


M:\Documentation\Website Downloads\2. Aluminium Frames\1. Vertical\1. Double Hung\VS 3P16C FSS A (E) - 3 pane 16mm double glazed CLEARSTEP sashless double hung in aluminium frames FSS.dwg

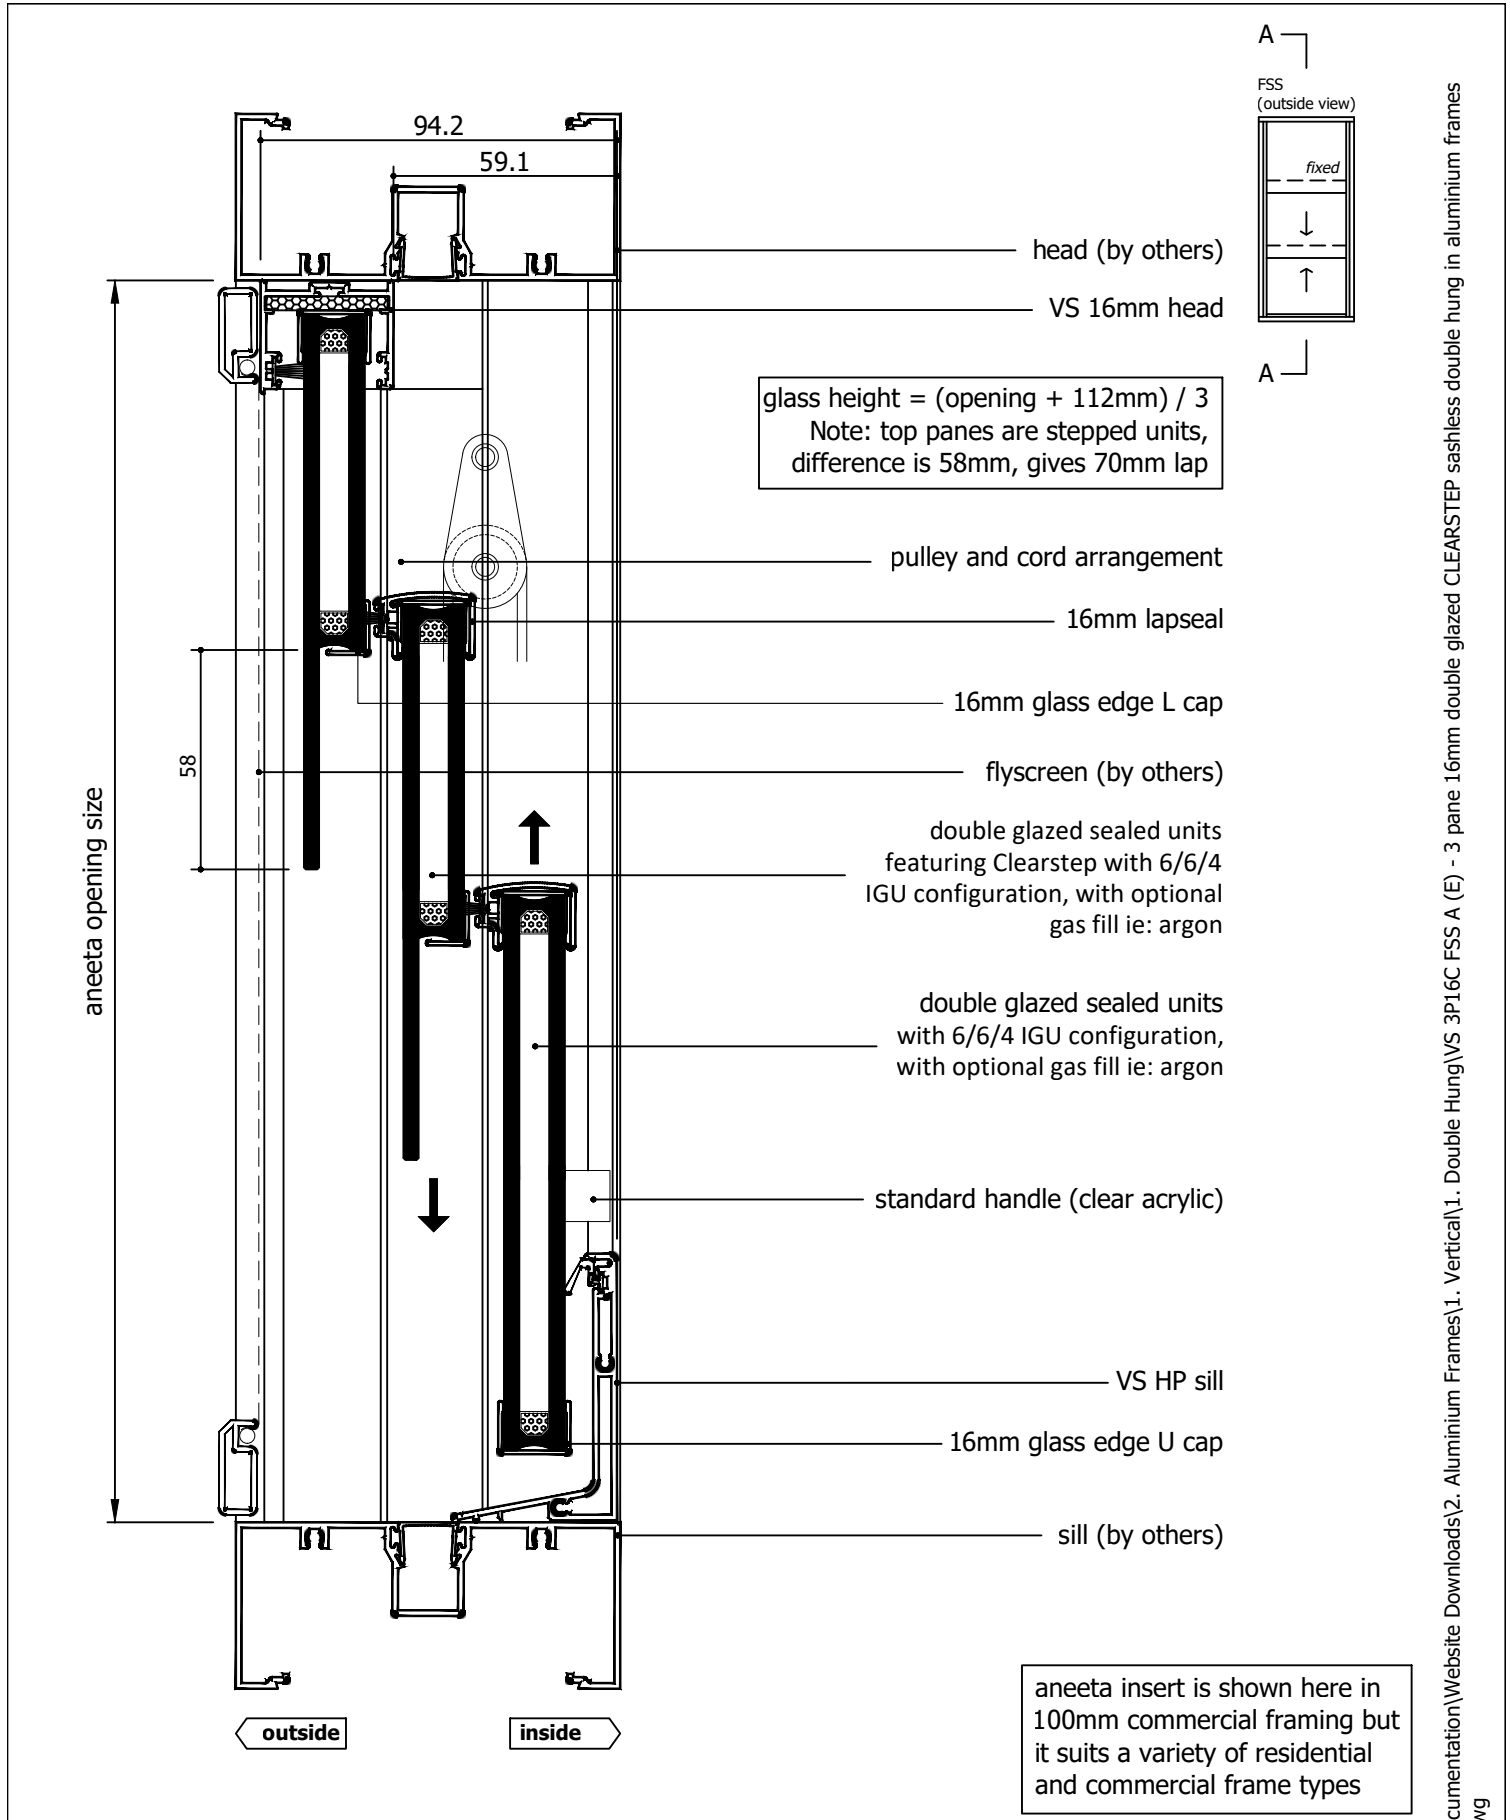


Rev	Description	Approved	
		By	Date
E	Description for 16mm IGU units makeup updated	DF	18/12/2025
D	Delete P008 and replace with P229 - Vs Sill	DF	18/8/2025
C	Description for 16mm Clearstep IGU makeup added	DF	Jul2025
B	VS 300Pa/800Pa sill adaptor changed to VS Sill/VS HP Sill	DF	Sep2024
A	Original issue	SE	May2024

<div>Proprietary and confidential</div> <div>The information contained in this drawing is the sole property of Aneeta Australia. Any reproduction in part or as a whole, without the written permission of Aneeta Australia is prohibited.</div>	<div>Title: 3 pane 16mm double glazed CLEARSTEP sashless double hung in aluminium frames FSS with VS HP sill &amp; aluminium covers vertical section A-A</div> <div><div><div><div></div><div>aneeta</div></div><div>949 Stud Road, Rowville VIC 3178, ABN 80 062 883 729</div></div></div>	Material: in Aluminium Frame	
		Finish:	
		Die/Part:	
		Dwg No: VS 3P16C FSS A	
Drwn: SE	Chk:	Date: May2024	Scale: 1:2 A4
Sheet 3 of 5		Revision: E	

M:\Documentation\Website Downloads\2. Aluminium Frames\1. Vertical\1. Double Hung\VS 3P16C FSS A (E) - 3 pane 16mm double glazed CLEARSTEP sashless double hung in aluminium frames FSS.dwg

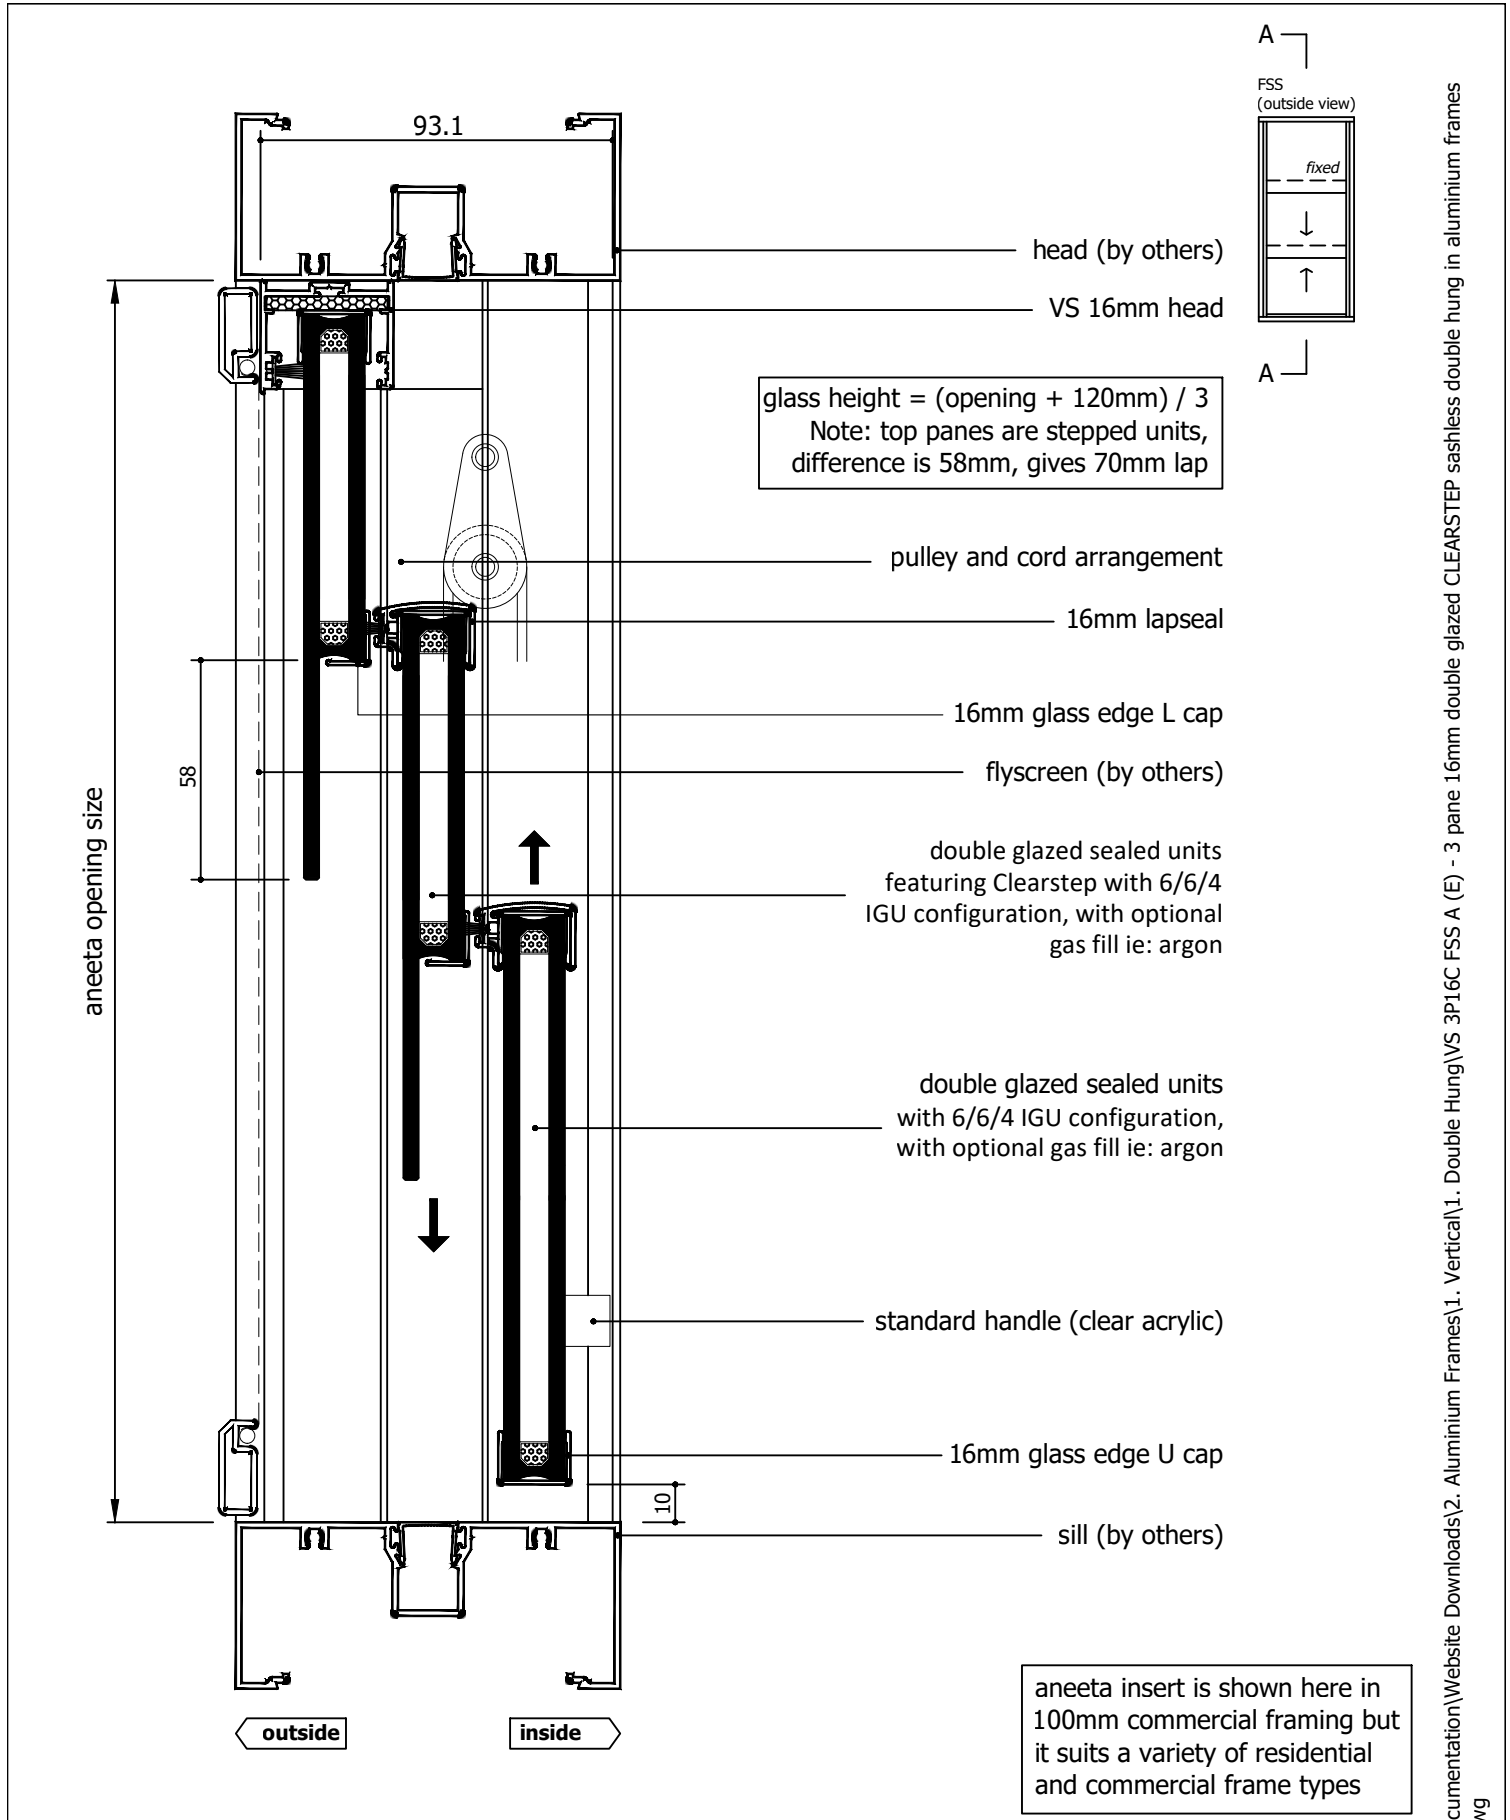

Rev	Description	Approved	
		By	Date
E	Description for 16mm IGU units makeup updated	DF	18/12/2025
D	Delete P008 and replace with P229 - Vs Sill	DF	18/8/2025
C	Description for 16mm Clearstep IGU makeup added	DF	Jul2025
B	VS 300Pa/800Pa sill adaptor changed to VS Sill/VS HP Sill	DF	Sep2024
A	Original issue	SE	May2024

<div>Proprietary and confidential</div> <div>The information contained in this drawing is the sole property of Aneeta Australia. Any reproduction in part or as a whole, without the written permission of Aneeta Australia is prohibited.</div>	<div>Title: 3 pane 16mm double glazed CLEARSTEP sashless double hung in aluminium frames FSS with no sill adaptor &amp; aluminium covers vertical section A-A</div>				<div> 949 Stud Road, Rowville VIC 3178, ABN 80 062 883 729</div>	<div>Material: in Aluminium Frame</div>	
						<div>Finish:</div>	
						<div>Die/Part:</div>	
						<div>Dwg No: VS 3P16C FSS A</div>	
<div>Drwn: SE</div>		<div>Chk:</div>	<div>Date: May2024</div>	<div>Scale: 1:2@A4</div>	<div>Sheet 4 of 5</div>	<div>Revision: E</div>	

M:\Documentation\Website Downloads\2. Aluminium Frames\1. Vertical\1. Double Hung\VS 3P16C FSS A (E) - 3 pane 16mm double glazed CLEARSTEP sashless double hung in aluminium frames FSS.dwg

glass width = opening - 40mm

aneeta opening size

flyscreen (optional by others)

16mm combination tee

top pane

bottom pane


cover

lock

flush filler (by others)

jamb (by others)

FSS  
(outside view)

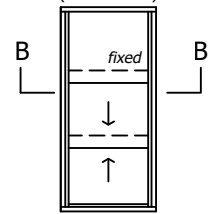


outside

inside

92.1

aneeta insert is shown here in 100mm commercial framing but it suits a variety of residential and commercial frame types

Rev	Description	Approved By	Date
E	Description for 16mm IGU units makeup updated	DF	18/12/2025
D	Delete P008 and replace with P229 - Vs Sill	DF	18/8/2025
C	Description for 16mm Clearstep IGU makeup added	DF	Jul2025
B	VS 300Pa/800Pa sill adaptor changed to VS Sill/VS HP Sill	DF	Sep2024
A	Original issue	SE	May2024

Proprietary and confidential  The information contained in this drawing is the sole property of Aneeta Australia. Any reproduction in part or as a whole, without the written permission of Aneeta Australia is prohibited.	Title: 3 pane 16mm double glazed CLEARSTEP sashless double hung in aluminium frames FSS with aluminium covers horizontal section B-B		 949 Stud Road, Rowville VIC 3178, ABN 80 062 883 729		Material: in Aluminium Frame	
					Finish:	
					Die/Part:	
					Dwg No: VS 3P16C FSS A	
					Revision: E	
Drwn: SE		Chk:	Date: May2024	Scale: 1:1@A4	Sheet 5 of 5	

M:\Documentation\Website Downloads\2. Aluminium Frames\1. Vertical\1. Double Hung\VS 3P16C FSS A (E) - 3 pane 16mm double glazed CLEARSTEP sashless double hung in aluminium frames FSS.dwg



IF IN DOUBT ASK - DO NOT SCALE DRAWING