


Table of Contents


Page	View	Variant
2	Vertical Section	VS Sill
3	Vertical Section	VS HP Sill
4	Vertical Section	No Sill
5	Vertical Section	6mm Flapseal
6	Horizontal Section	-

Rev	Description	Approved
		By Date
B	Delete P008 and replace with P229 - VS Sill	DF 14/8/2025
A	Original Issue	DF Mar2025




IF IN DOUBT ASK - DO NOT SCALE DRAWING


<div>Proprietary and confidential</div> <div>The information contained in this drawing is the sole property of Aneeta Australia. Any reproduction in part or as a whole, without the written permission of Aneeta Australia is prohibited.</div>				<div>Title: 3 pane 6mm sashless double hung in aluminium frames SFS</div> <div> 949 Stud Road, Rowville VIC 3178, ABN 80 062 883 729</div>				Material: in Aluminium Frame	
								Finish:	
								Die/Part:	
								Dwg No: VS 3P6 SFS A	
Drwn: DF	Chk:	Date: Mar 2025	Scale:	Sheet 1 of 6	Revision: B				

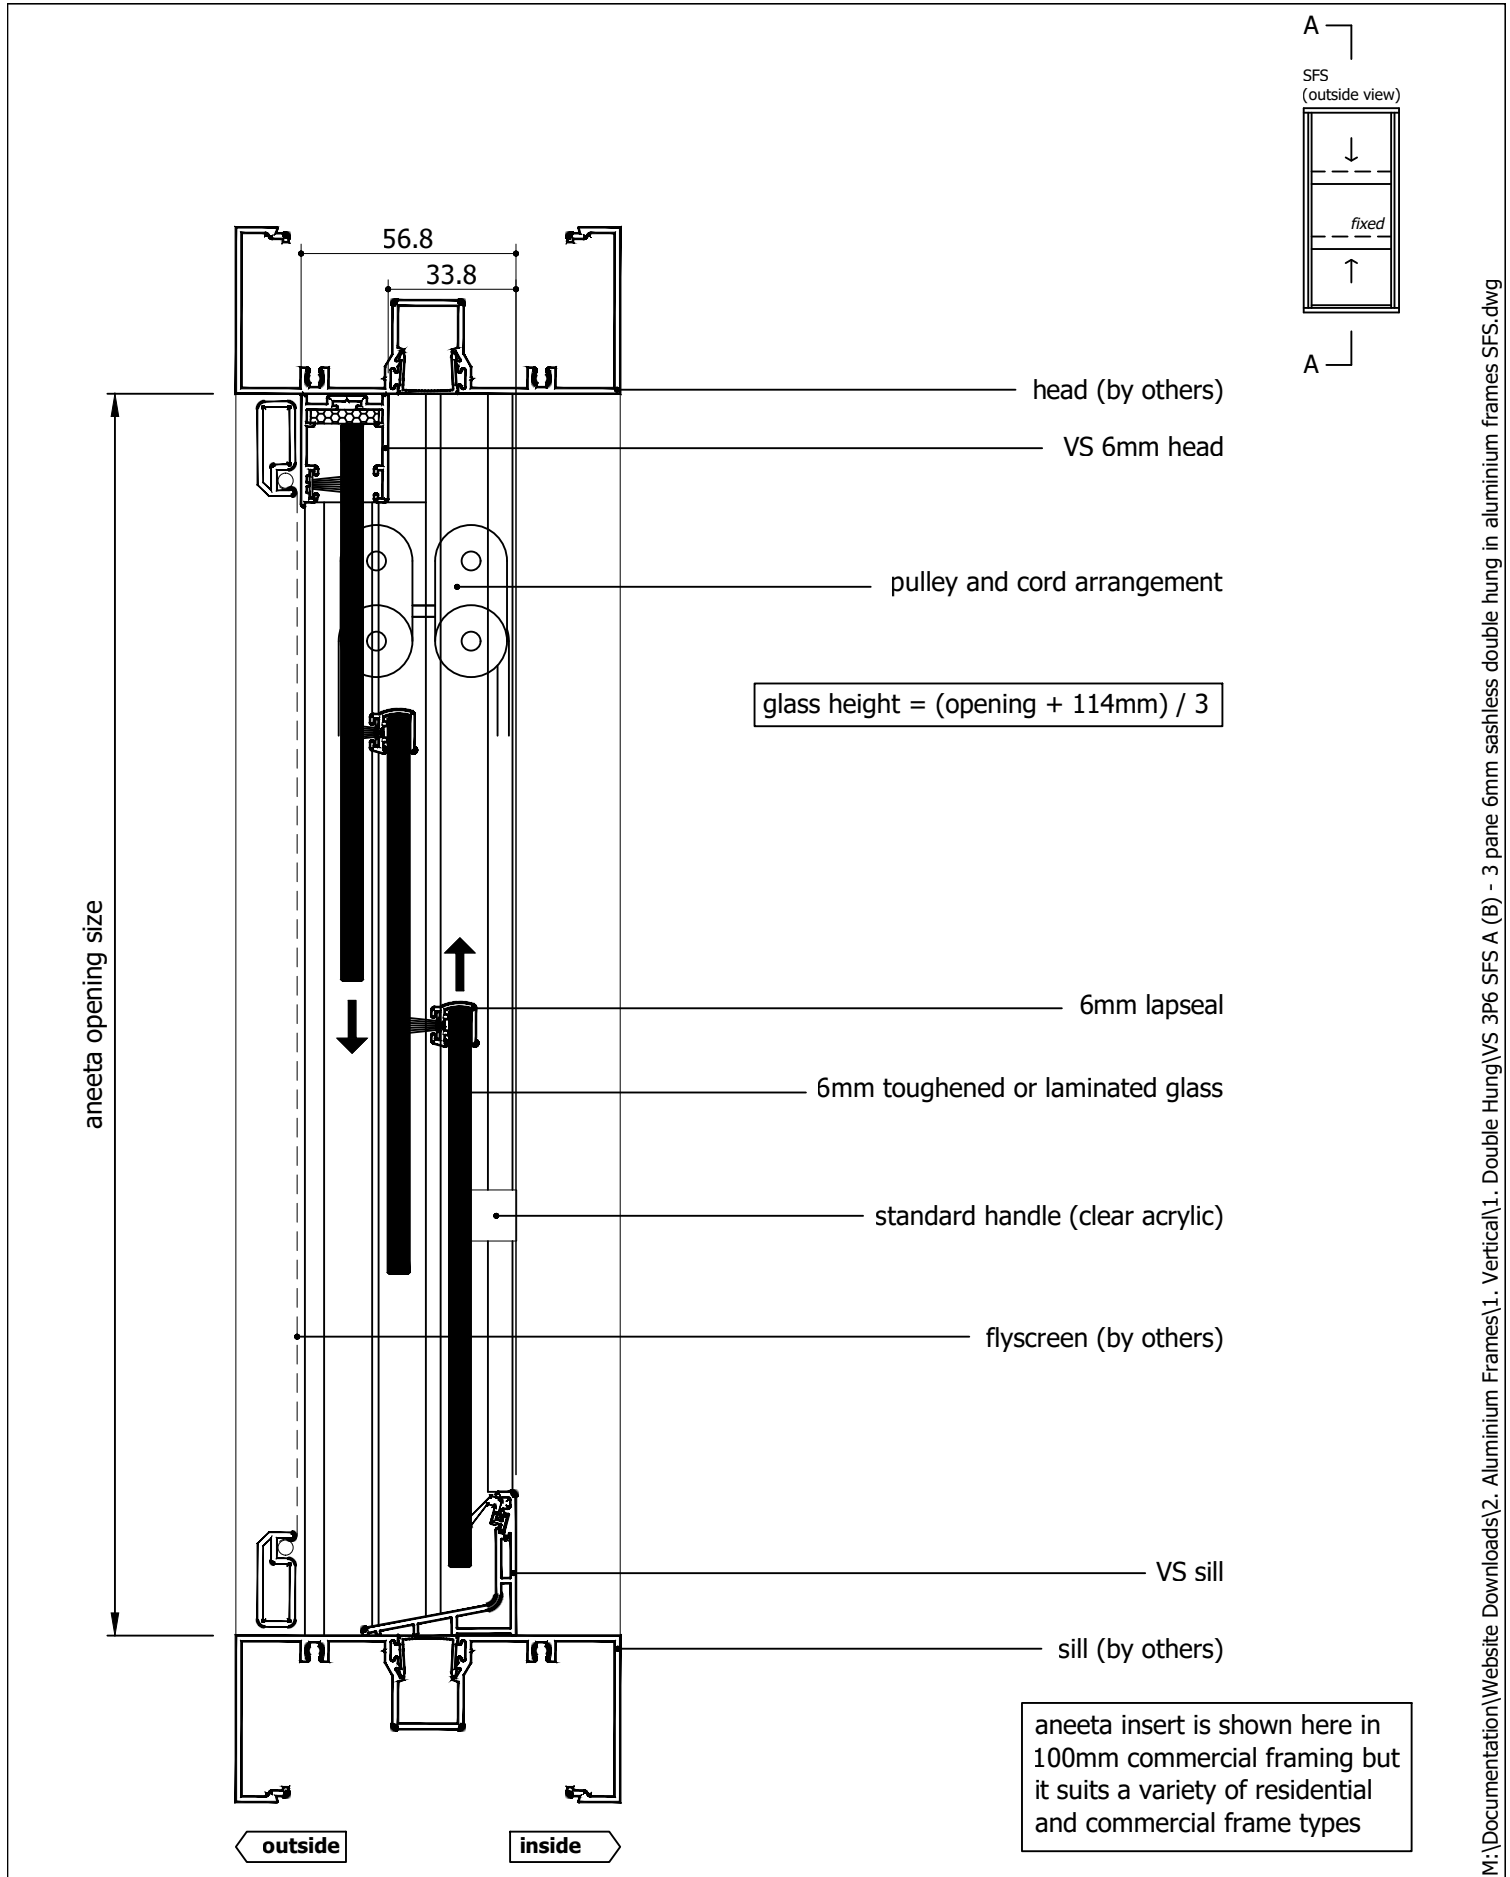


Rev	Description	Approved By	Date
B	Delete P008 and replace with P229 - VS Sill	DF	14/8/2025
A	Original Issue	DF	Mar2025

<div>Proprietary and confidential</div> <div>The information contained in this drawing is the sole property of Aneeta Australia. Any reproduction in part or as a whole, without the written permission of Aneeta Australia is prohibited.</div>	Title: 3 pane 6mm sashless double hung in aluminium frames SFS with VS sill & aluminium covers vertical section A-A				<div> 949 Stud Road, Rowville VIC 3178, ABN 80 062 883 729</div>	Material: in Aluminium Frame		
						Finish:		
						Die/Part:		
						Dwg No: VS 3P6 SFS A		
Drwn: DF	Chk:	Date: Mar 2025	Scale: 1:2@A4	Sheet 2 of 6	Revision: B			


M:\Documentation\Website Downloads\2. Aluminium Frames\1. Vertical\1. Double Hung\VS 3P6 SFS A (B) - 3 pane 6mm sashless double hung in aluminium frames SFS.dwg

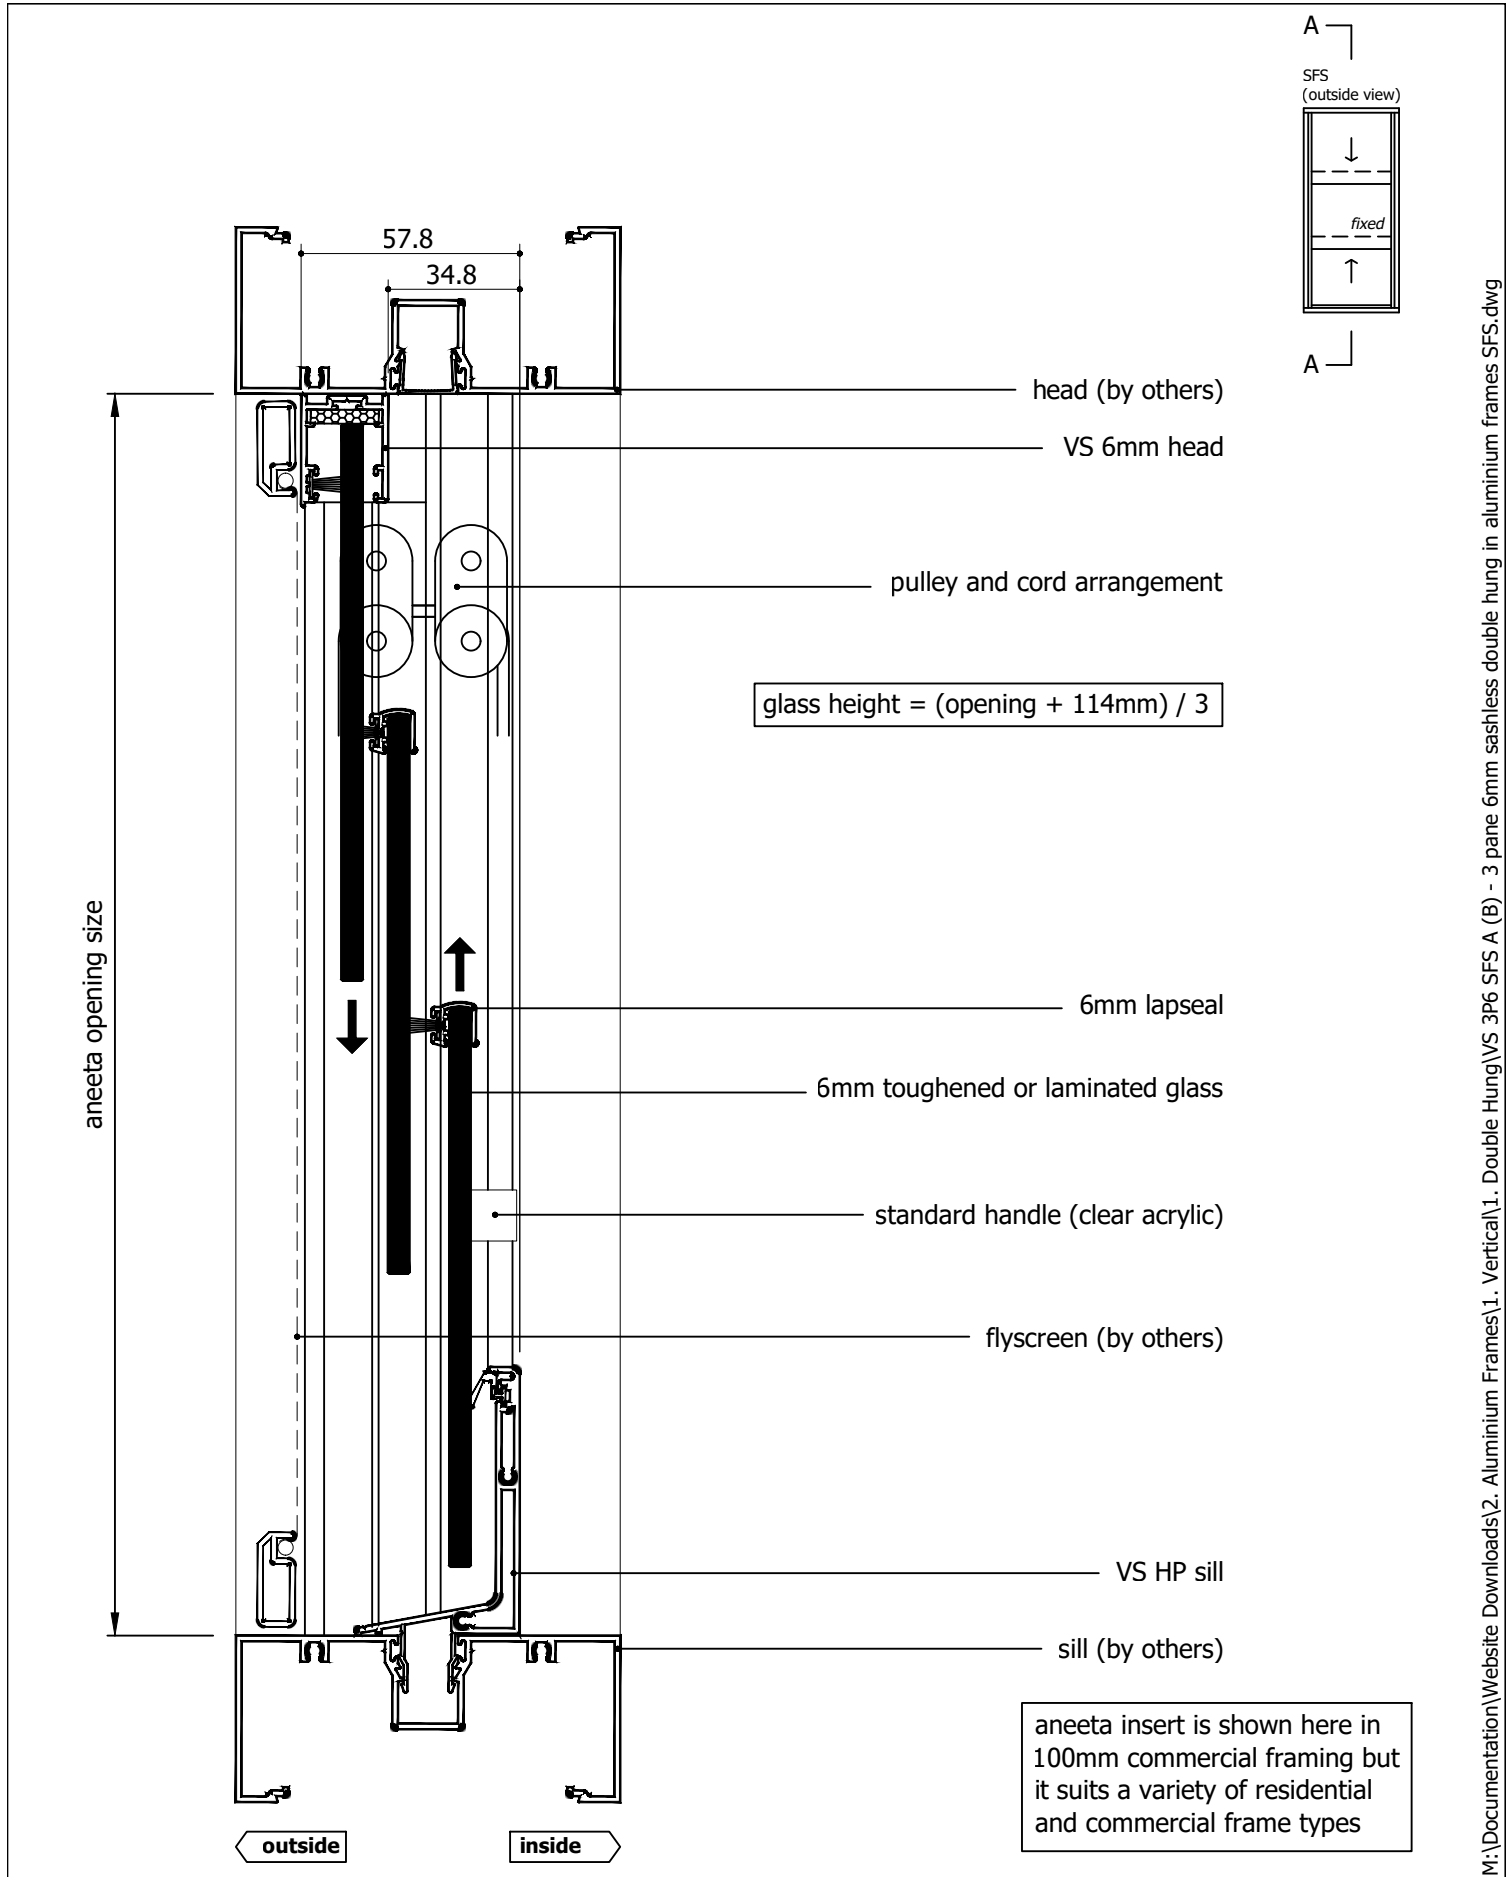


Rev	Description	Approved By	Date
B	Delete P008 and replace with P229 - VS Sill	DF	14/8/2025
A	Original Issue	DF	Mar2025

<div>Proprietary and confidential</div> <div>The information contained in this drawing is the sole property of Aneeta Australia. Any reproduction in part or as a whole, without the written permission of Aneeta Australia is prohibited.</div>	<div>Title: 3 pane 6mm sashless double hung in aluminium frames SFS with VS HP sill & aluminium covers vertical section A-A</div>				<div> 949 Stud Road, Rowville VIC 3178, ABN 80 062 883 729</div>	<div>Material: in Aluminium Frame</div>	
						<div>Finish:</div>	
						<div>Die/Part:</div>	
						<div>Dwg No: VS 3P6 SFS A</div>	
	<div>Drwn: DF</div>		<div>Chk:</div>	<div>Date: Mar 2025</div>		<div>Scale: 1:2@A4</div>	<div>Sheet 3 of 6</div>


M:\Documentation\Website Downloads\2. Aluminium Frames\1. Vertical\1. Double Hung\VS 3P6 SFS A (B) - 3 pane 6mm sashless double hung in aluminium frames SFS.dwg

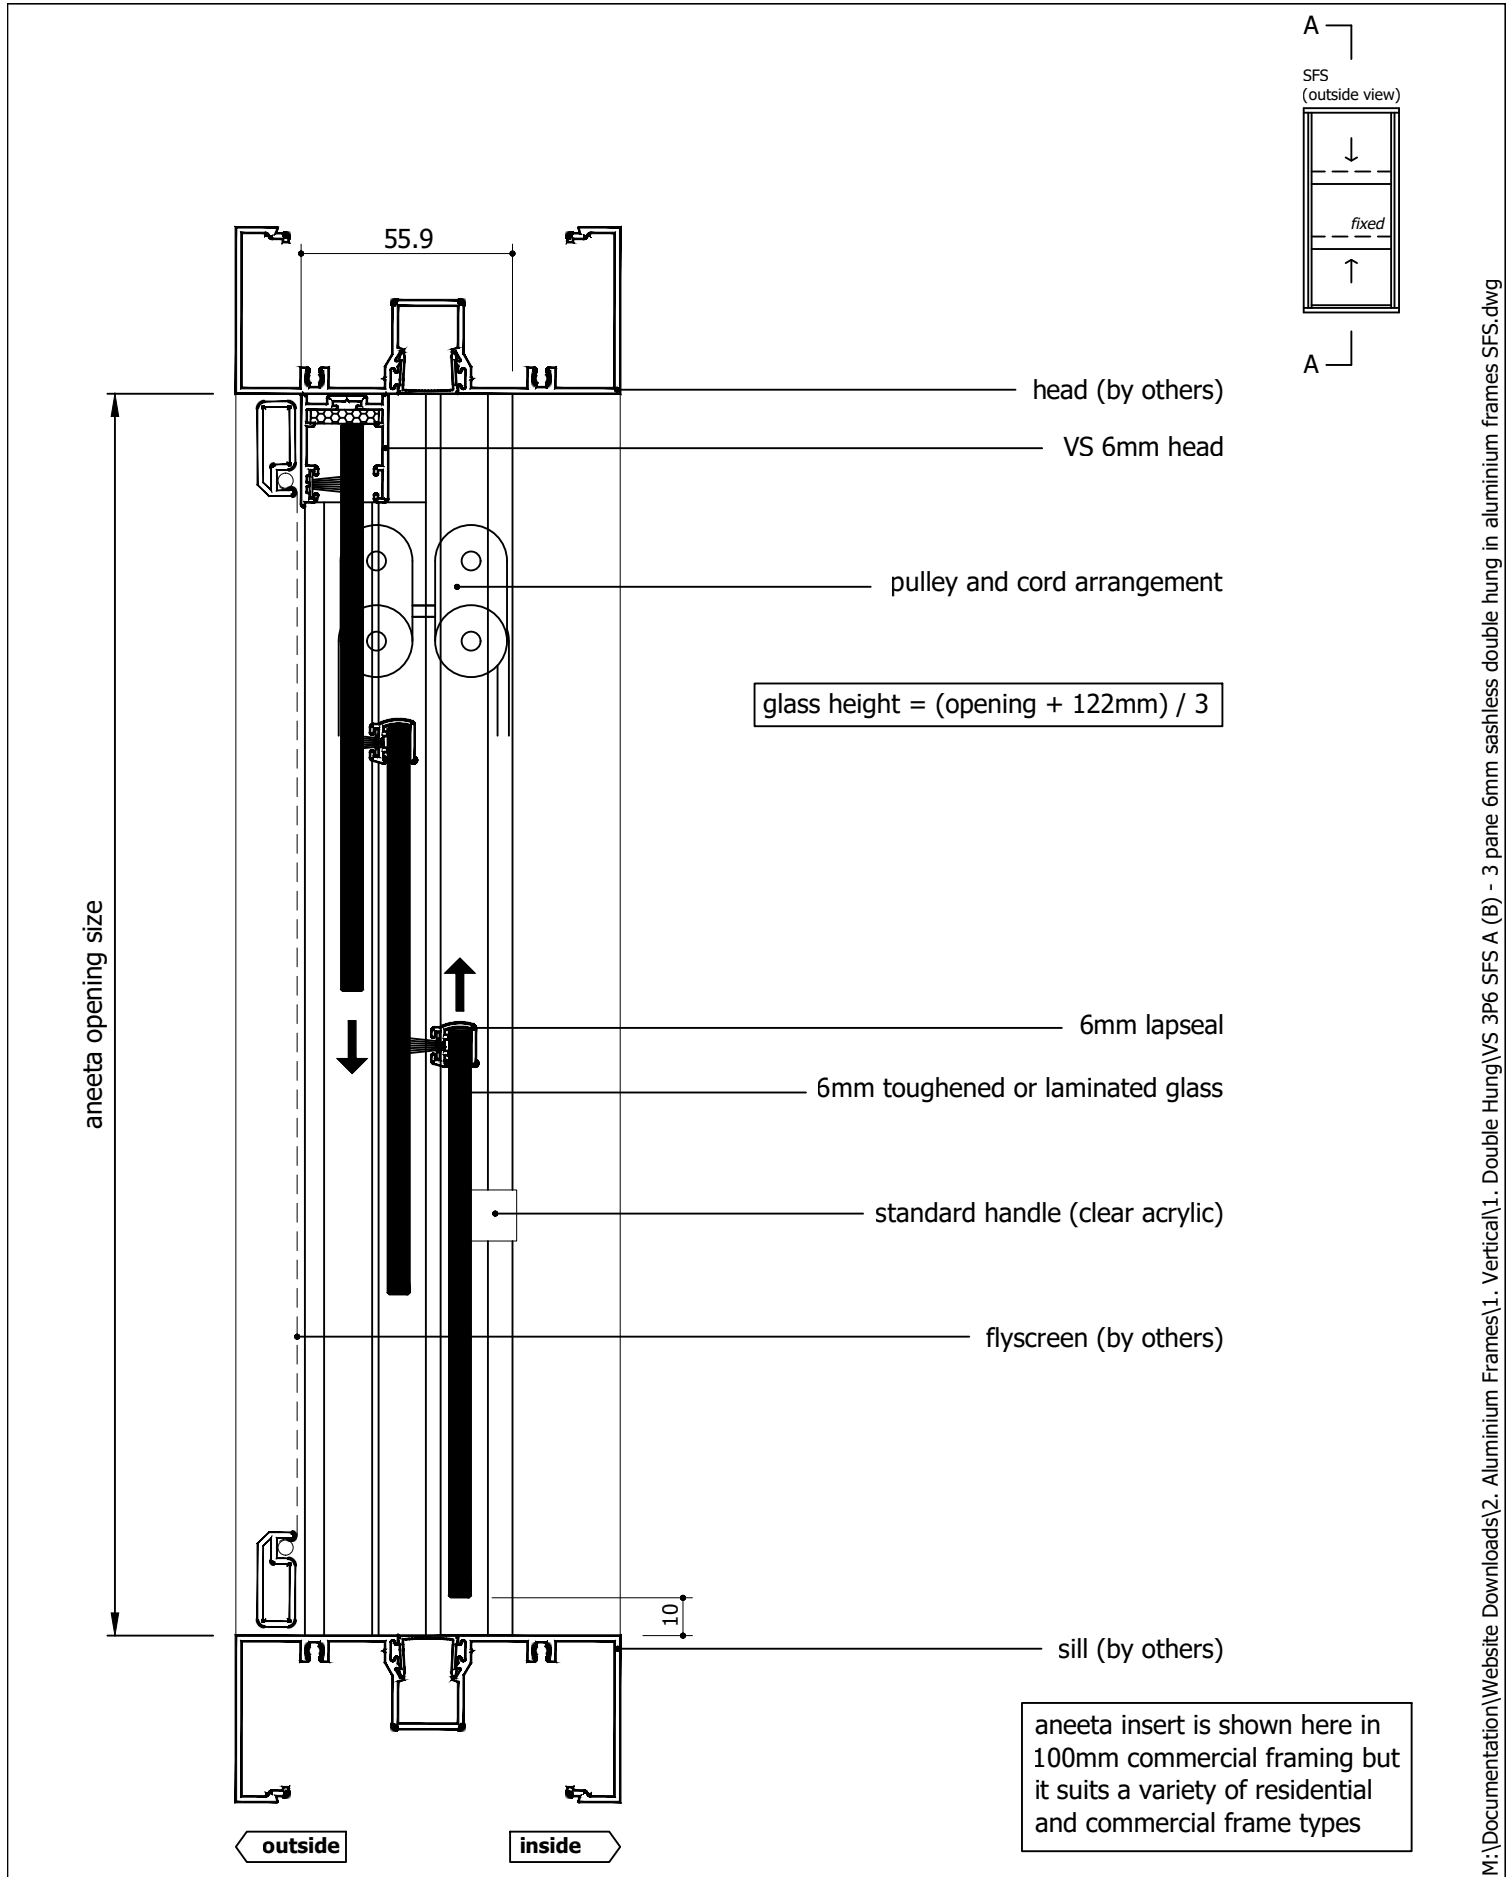


Rev	Description	Approved By	Date
B	Delete P008 and replace with P229 - VS Sill	DF	14/8/2025
A	Original Issue	DF	Mar2025

<div>Proprietary and confidential</div> <div>The information contained in this drawing is the sole property of Aneeta Australia. Any reproduction in part or as a whole, without the written permission of Aneeta Australia is prohibited.</div>	<div>Title: 3 pane 6mm sashless double hung in aluminium frames SFS with no sill & aluminium covers vertical section A-A</div>				<div> 949 Stud Road, Rowville VIC 3178, ABN 80 062 883 729</div>	<div>Material: in Aluminium Frame</div>	
						<div>Finish:</div>	
						<div>Die/Part:</div>	
						<div>Dwg No: VS 3P6 SFS A</div>	
Drwn: DF	Chk:	Date: Mar 2025	Scale: 1:2@A4	Sheet 4 of 6	Revision: B		

M:\Documentation\Website Downloads\2. Aluminium Frames\1. Vertical\1. Double Hung\VS 3P6 SFS A (B) - 3 pane 6mm sashless double hung in aluminium frames SFS.dwg

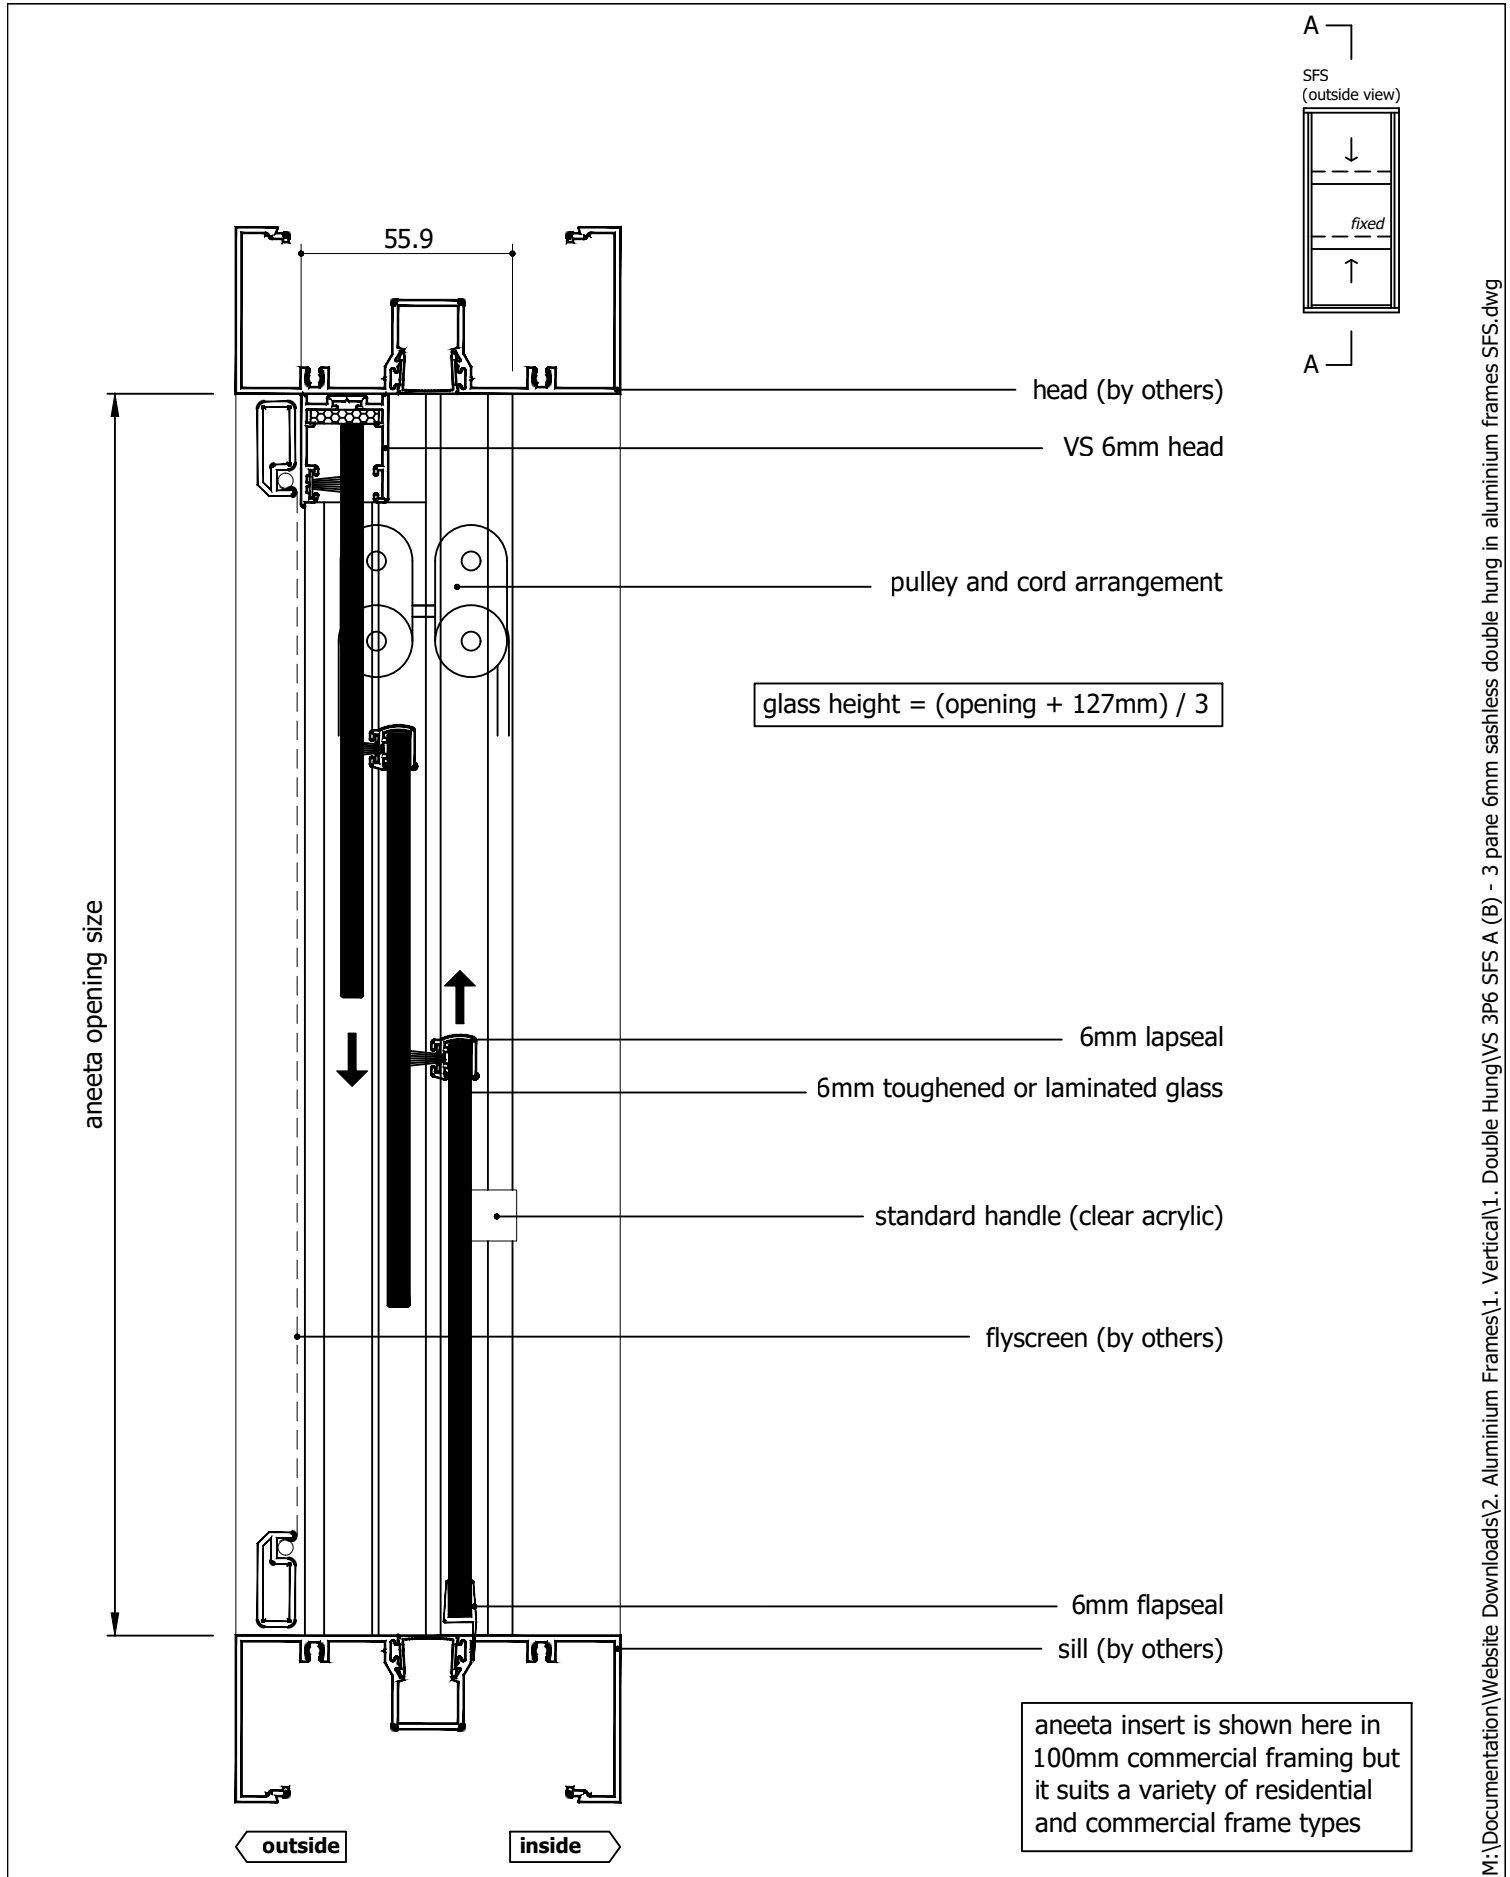


Rev	Description	Approved	
		By	Date
B	Delete P008 and replace with P229 - VS Sill	DF	14/8/2025
A	Original Issue	DF	Mar2025

<div>Proprietary and confidential</div> <div>The information contained in this drawing is the sole property of Aneeta Australia. Any reproduction in part or as a whole, without the written permission of Aneeta Australia is prohibited.</div>	<div>Title: 3 pane 6mm sashless double hung in aluminium frames SFS with 6mm flapseal at sill & aluminium covers vertical section A-A</div>				<div> 949 Stud Road, Rowville VIC 3178, ABN 80 062 883 729</div>	<div>Material: in Aluminium Frame</div>	
						<div>Finish:</div>	
						<div>Die/Part:</div>	
						<div>Dwg No: VS 3P6 SFS A</div>	
Drwn: DF		Chk:	Date: Mar 2025	Scale: 1:2@A4	Sheet 5 of 6	Revision: B	

M:\Documentation\Website Downloads\2. Aluminium Frames\1. Vertical\1. Double Hung\VS 3P6 SFS A (B) - 3 pane 6mm sashless double hung in aluminium frames SFS.dwg

glass width = opening - 40mm

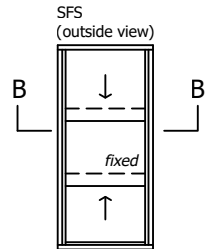

aneeta opening size

flyscreen (optional by others)

6mm combination tee

top pane

bottom pane

alumnium cover

6mm multipane tee

lock

flush filler (by others)

jamb (by others)

outside

inside

aneeta insert is shown here in 100mm commercial framing but it suits a variety of residential and commercial frame types

Rev	Description	Approved By	Date
B	Delete P008 and replace with P229 - VS Sill	DF	14/8/2025
A	Original Issue	DF	Mar2025

Proprietary and confidential

The information contained in this drawing is the sole property of Aneeta Australia. Any reproduction in part or as a whole, without the written permission of Aneeta Australia is prohibited.

Title:
3 pane 6mm sashless double hung in aluminium frames SFS
with aluminium covers
horizontal section B-B



949 Stud Road, Rowville VIC 3178, ABN 80 062 883 729

Drwn: DF Chk: Date: Mar 2025 Scale: 1:1 A4

Sheet 6 of 6


Revision: B

Material: in Aluminium Frame

Finish:

Die/Part:

Dwg No: VS 3P6 SFS A

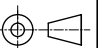

IF IN DOUBT ASK - DO NOT SCALE DRAWING

M:\Documentation\Website Downloads\2. Aluminium Frames\1. Vertical\1. Double Hung\VS 3P6 SFS A (B) - 3 pane 6mm sashless double hung in aluminium frames SFS.dwg