


Table of Contents


| Page | View | Variant |
|------|--------------------|---------------|
| 2 | Vertical Section | VS Sill |
| 3 | Vertical Section | VS HP Sill |
| 4 | Vertical Section | No Sill |
| 5 | Vertical Section | 10mm Flapseal |
| 6 | Horizontal Section | - |

| Rev | Description | Approved | |
|-----|---|----------|-----------|
| | | By | Date |
| B | Delete P008 and replace with P229 - VS Sill | DF | 18/8/2025 |
| A | Original Issue | DF | Mar2025 |



IF IN DOUBT ASK - DO NOT SCALE DRAWING

| | | | | | | | |
|--|---|--|------|----------------|--|---------------------------------|--------------|
| <div>Proprietary and confidential</div> <div>The information contained in this drawing is the sole property of Aneeta Australia. Any reproduction in part or as a whole, without the written permission of Aneeta Australia is prohibited.</div> | Title: 4 pane 10mm sashless double hung in aluminium frames FSdSuF | | | | <div> 949 Stud Road, Rowville VIC 3178, ABN 80 062 883 729</div> | Material: in Aluminium Frame | |
| | | | | | | Finish: | |
| | | | | | | Die/Part: | |
| | | | | | | Dwg No: VS 4P10 FSdSuF A | |
| | Drwn: DF | | Chk: | Date: Mar 2025 | | Scale: | Sheet 1 of 6 |

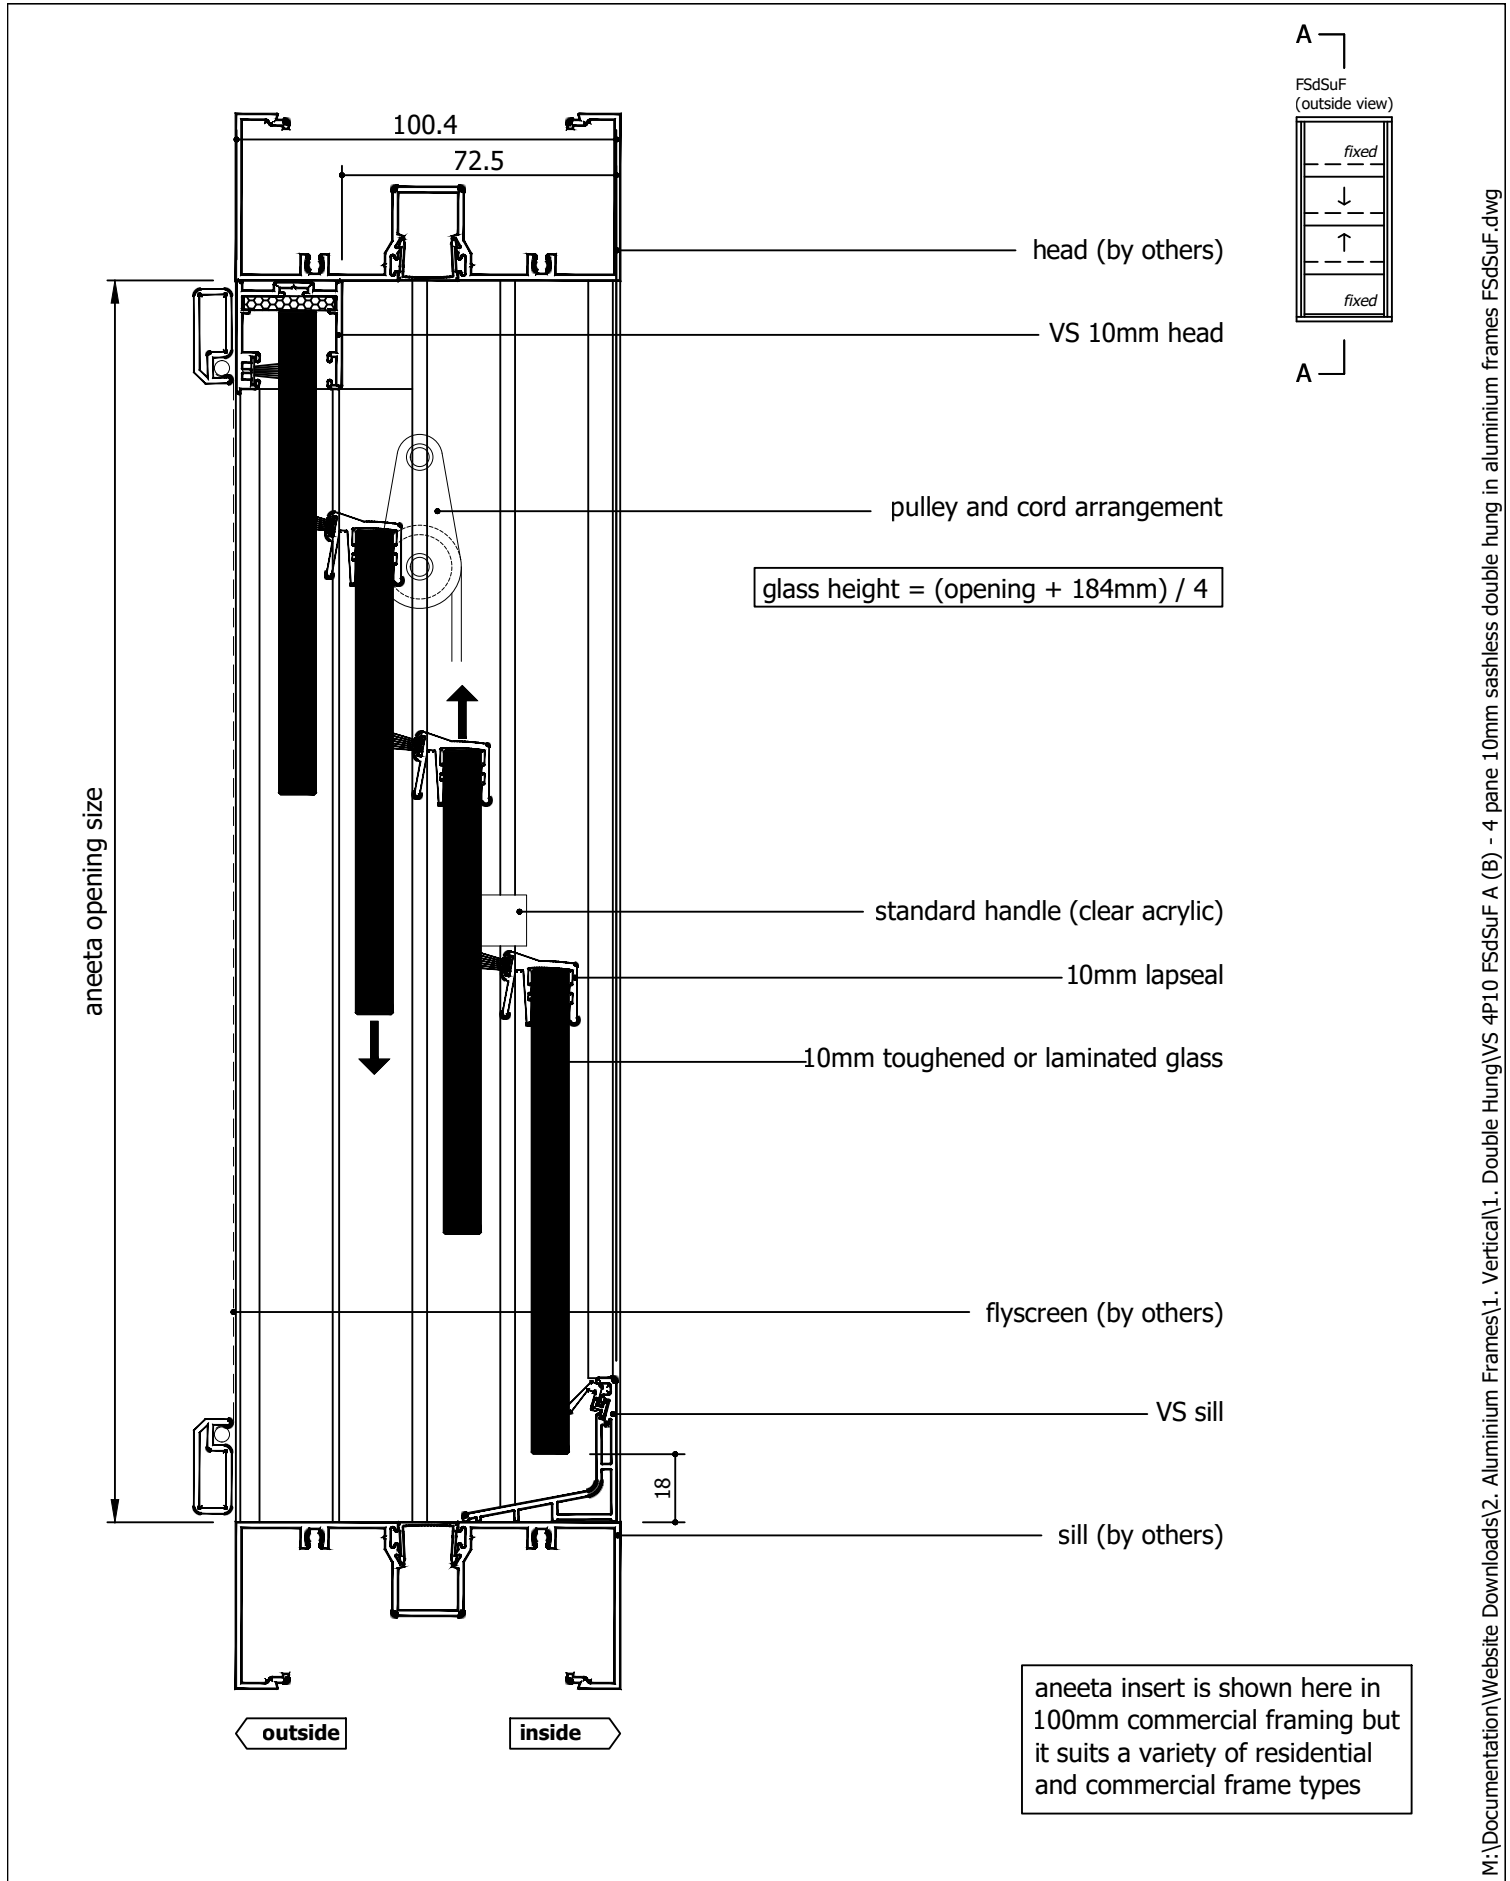


| Rev | Description | Approved | |
|-----|---|----------|-----------|
| | | By | Date |
| B | Delete P008 and replace with P229 - VS Sill | DF | 18/8/2025 |
| A | Original Issue | DF | Mar2025 |

Proprietary and confidential

The information contained in this drawing is the sole property of Aneeta Australia. Any reproduction in part or as a whole, without the written permission of Aneeta Australia is prohibited.

| | | | |
|--|------|----------------|---------------|
| Title: 4 pane 10mm sashless double hung in aluminium frames FSdSuF with VS sill & aluminium covers vertical section A-A | | | |
| Drwn: DF | Chk: | Date: Mar 2025 | Scale: 1:2@A4 |




949 Stud Road, Rowville VIC 3178, ABN 80 062 883 729

| | |
|--------------|-------------|
| Sheet 2 of 6 | Revision: B |
|--------------|-------------|

| | |
|-----------|--------------------|
| Material: | in Aluminium Frame |
| Finish: | |
| Die/Part: | |
| Dwg No: | VS 4P10 FSdSuF A |

M:\Documentation\Website Downloads\2. Aluminium Frames\1. Vertical\1. Double Hung\VS 4P10 FSdSuF A (B) - 4 pane 10mm sashless double hung in aluminium frames FSdSuF.dwg

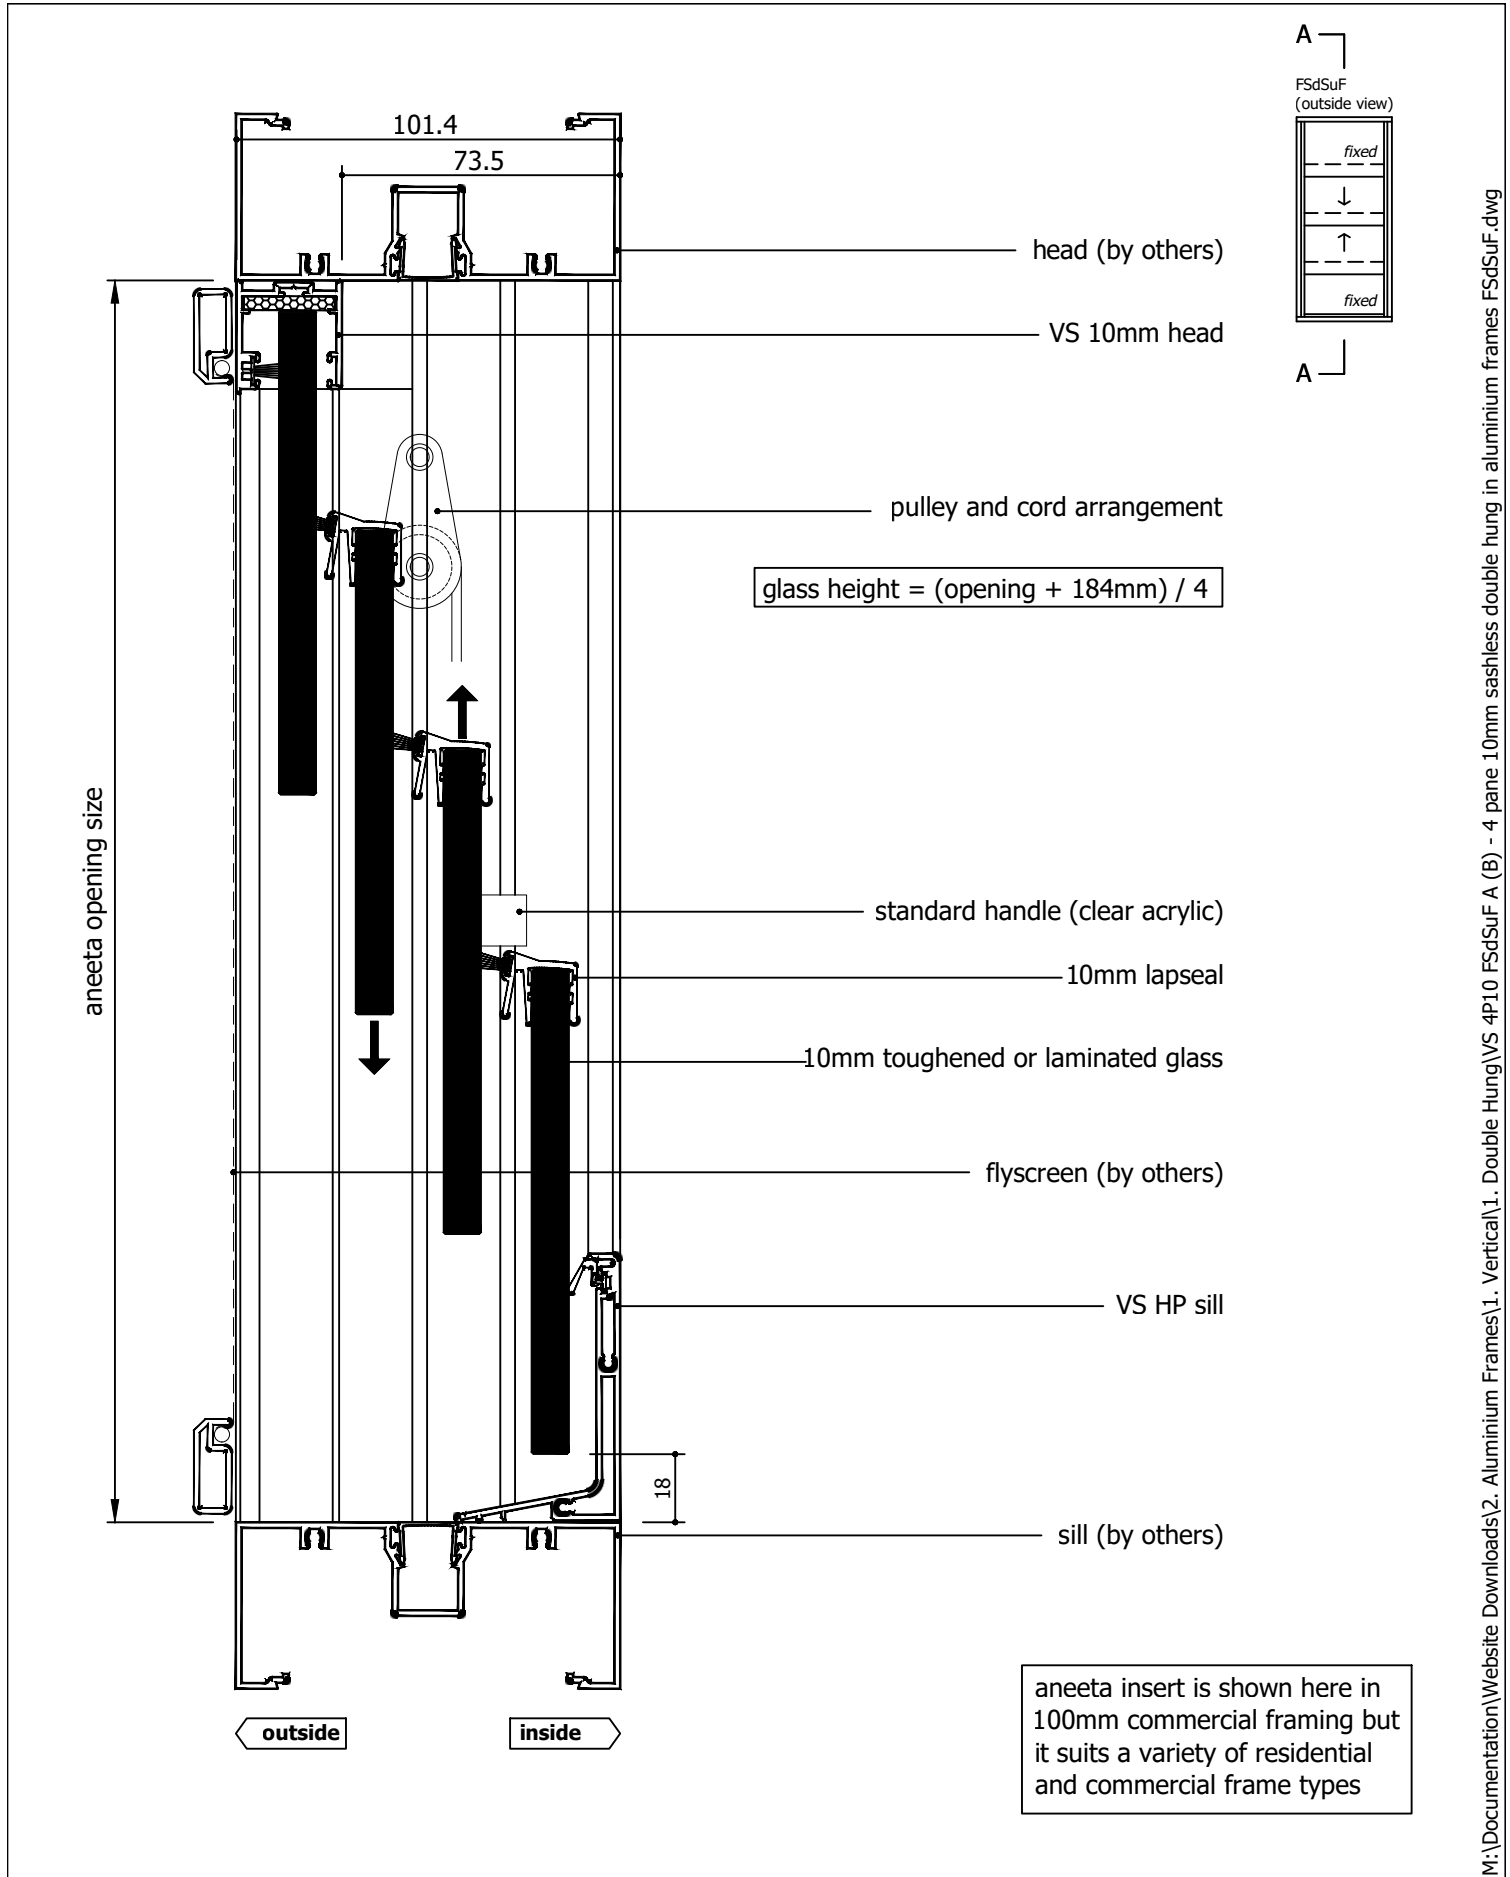


| Rev | Description | Approved | |
|-----|---|----------|-----------|
| | | By | Date |
| B | Delete P008 and replace with P229 - VS Sill | DF | 18/8/2025 |
| A | Original Issue | DF | Mar2025 |

Proprietary and confidential

The information contained in this drawing is the sole property of Aneeta Australia. Any reproduction in part or as a whole, without the written permission of Aneeta Australia is prohibited.

Title:
4 pane 10mm sashless double hung in aluminium frames FSdSuF with VS HP sill & aluminium covers vertical section A-A


949 Stud Road, Rowville VIC 3178, ABN 80 062 883 729

Drwn: DF Chk: Date: Mar 2025 Scale: 1:2@A4

Material: in Aluminium Frame


Finish:

Die/Part:

Dwg No: VS 4P10 FSdSuF A

Sheet 3 of 6 Revision: B


M:\Documentation\Website Downloads\2. Aluminium Frames\1. Vertical\1. Double Hung\VS 4P10 FSdSuF A (B) - 4 pane 10mm sashless double hung in aluminium frames FSdSuF.dwg

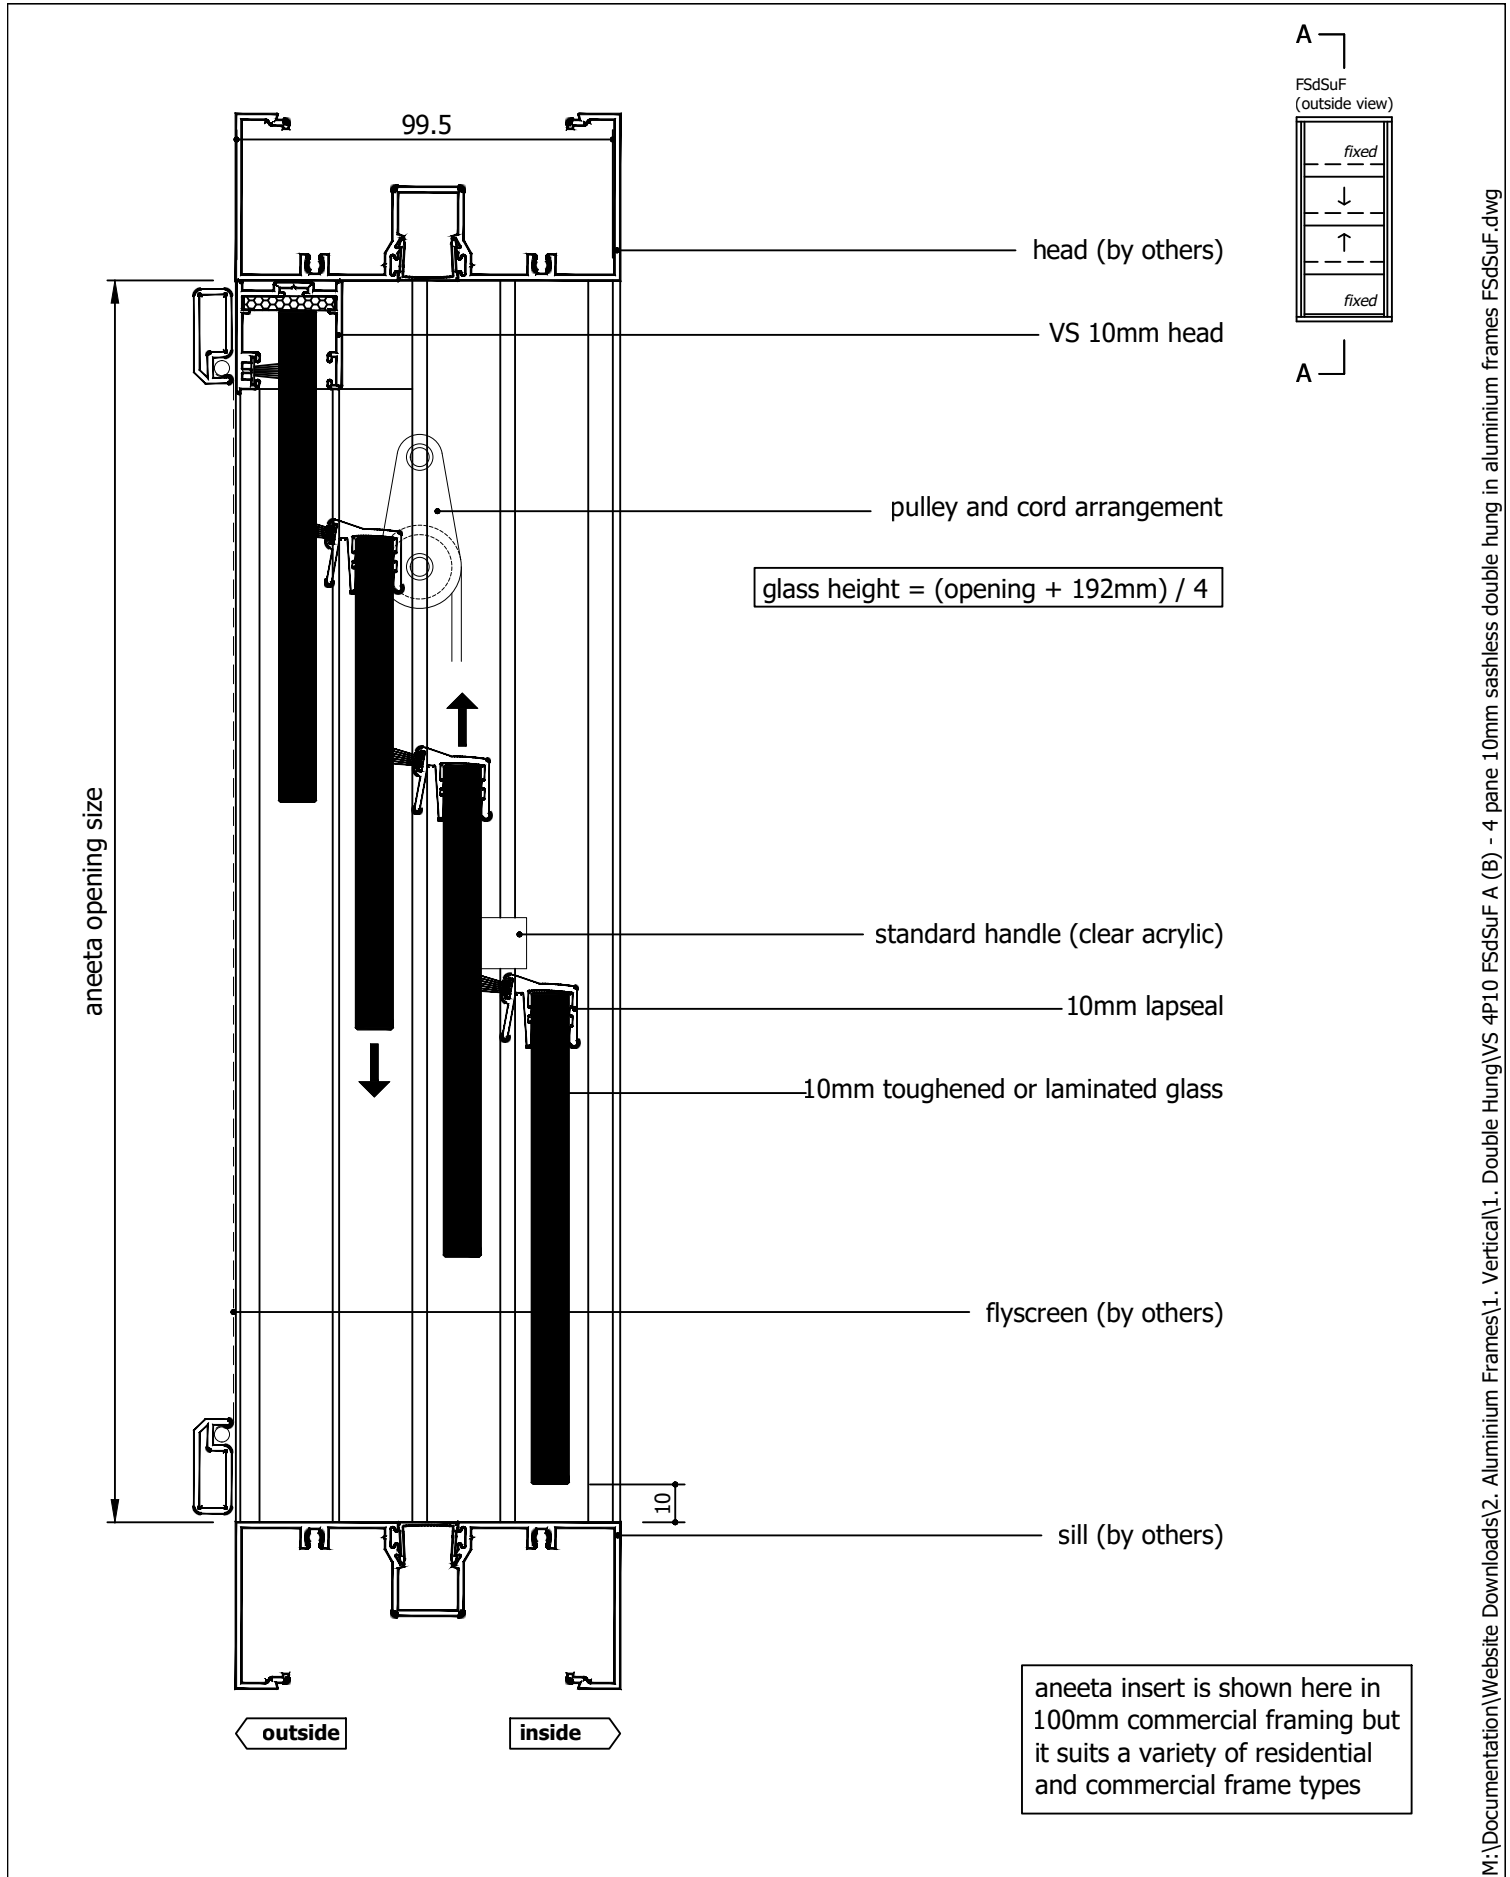


| Rev | Description | Approved | |
|-----|---|----------|-----------|
| | | By | Date |
| B | Delete P008 and replace with P229 - VS Sill | DF | 18/8/2025 |
| A | Original Issue | DF | Mar2025 |

| | | | |
|--|---|------------------------------|---------------|
| <div>Proprietary and confidential</div> <div>The information contained in this drawing is the sole property of Aneeta Australia. Any reproduction in part or as a whole, without the written permission of Aneeta Australia is prohibited.</div> | <div>Title: 4 pane 10mm sashless double hung in aluminium frames FSdSuF with no sill adaptor & aluminium covers vertical section A-A</div> <div><div><div><div></div><div>aneeta</div></div><div>949 Stud Road, Rowville VIC 3178, ABN 80 062 883 729</div></div></div> | Material: in Aluminium Frame | |
| | | Finish: | |
| | | Die/Part: | |
| | | Dwg No: VS 4P10 FSdSuF A | |
| Drwn: DF | Chk: | Date: Mar 2025 | Scale: 1:2@A4 |
| Sheet 4 of 6 | | Revision: B | |

M:\Documentation\Website Downloads\2. Aluminium Frames\1. Vertical\1. Double Hung\VS 4P10 FSdSuF A (B) - 4 pane 10mm sashless double hung in aluminium frames FSdSuF.dwg

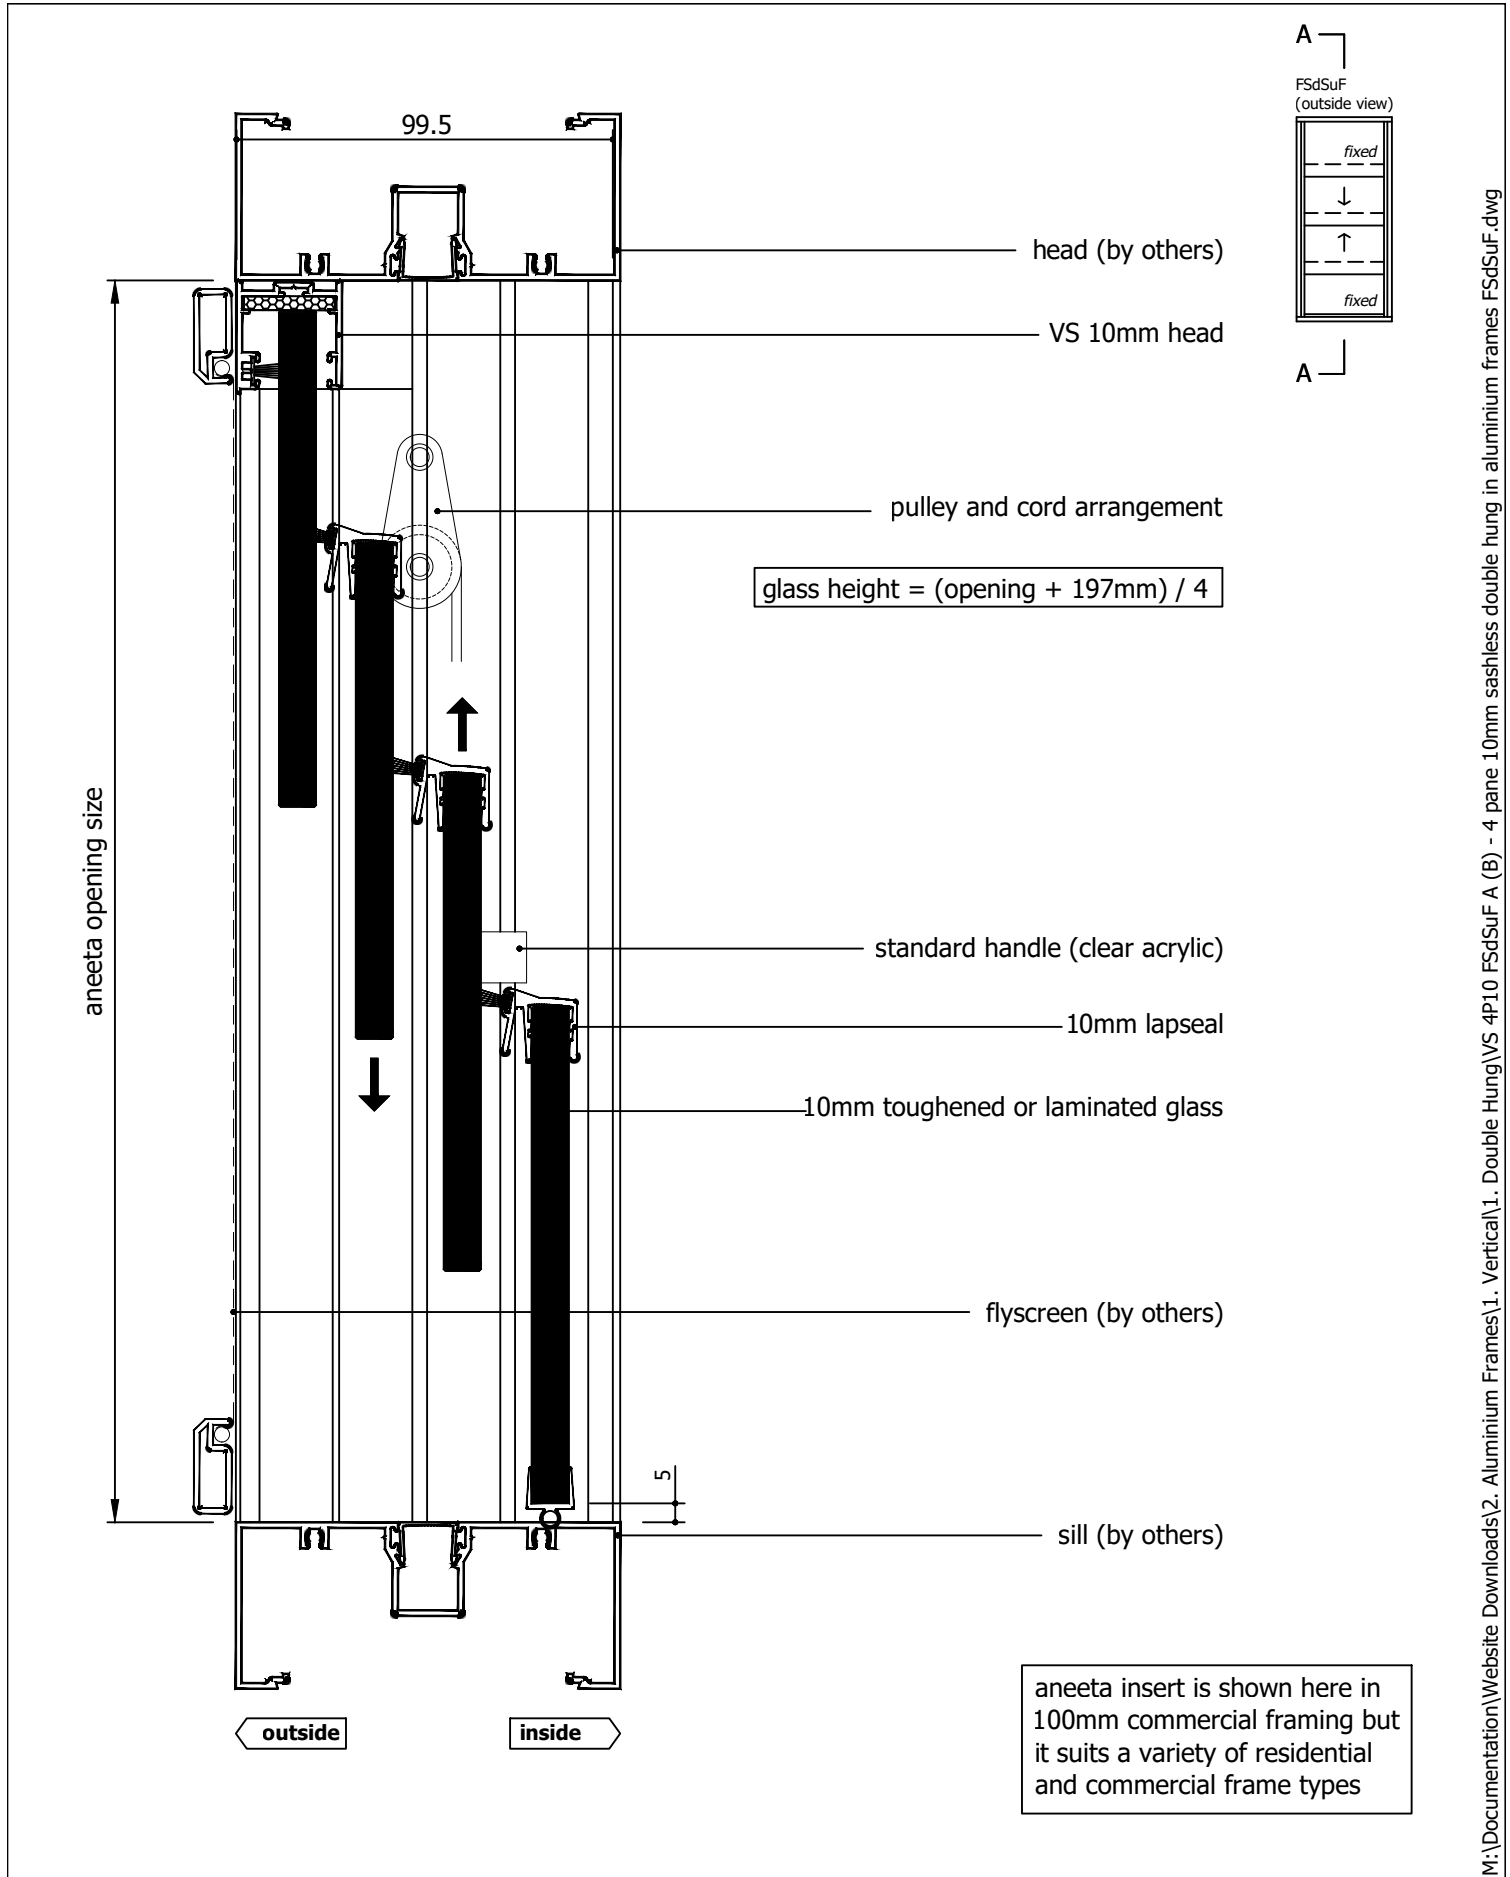


| Rev | Description | Approved | |
|-----|---|----------|-----------|
| | | By | Date |
| B | Delete P008 and replace with P229 - VS Sill | DF | 18/8/2025 |
| A | Original Issue | DF | Mar2025 |

| | | | | | | | | |
|--|--|----------------|---------------|--------------|--|---------------------------------|--|--|
| <div>Proprietary and confidential</div> <div>The information contained in this drawing is the sole property of Aneeta Australia. Any reproduction in part or as a whole, without the written permission of Aneeta Australia is prohibited.</div> | Title: 4 pane 10mm sashless double hung in aluminium frames FSdSuF with 10mm flapseal at sill & aluminium covers vertical section A-A | | | | <div> 949 Stud Road, Rowville VIC 3178, ABN 80 062 883 729</div> | Material: in Aluminium Frame | | |
| | | | | | | Finish: | | |
| | | | | | | Die/Part: | | |
| | | | | | | Dwg No: VS 4P10 FSdSuF A | | |
| | | | | | | | | |
| Drwn: DF | Chk: | Date: Mar 2025 | Scale: 1:2@A4 | Sheet 5 of 6 | Revision: | B | | |

M:\Documentation\Website Downloads\2. Aluminium Frames\1. Vertical\1. Double Hung\VS 4P10 FSdSuF A (B) - 4 pane 10mm sashless double hung in aluminium frames FSdSuF.dwg

glass width = opening - 40mm

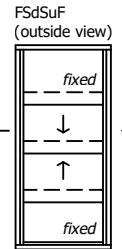

aneeta opening size

flyscreen (optional by others)

10mm combination tee

top pane

outside

bottom pane

10mm multipane tee

alumnium cover

lock

flush filler (by others)

jamb (by others)

inside

aneeta insert is shown here in 100mm commercial framing but it suits a variety of residential and commercial frame types

| Rev | Description | Approved By | Date |
|-----|---|-------------|-----------|
| B | Delete P008 and replace with P229 - VS Sill | DF | 18/8/2025 |
| A | Original Issue | DF | Mar2025 |

Proprietary and confidential

The information contained in this drawing is the sole property of Aneeta Australia. Any reproduction in part or as a whole, without the written permission of Aneeta Australia is prohibited.

Title:
4 pane 10mm sashless double hung in aluminium frames FSDSuF with aluminium covers horizontal section B-B



949 Stud Road, Rowville VIC 3178, ABN 80 062 883 729


Drwn: DF Chk: Date: Mar 2025 Scale: 1:1 A4 Sheet 6 of 6 Revision: B

Material: in Aluminium Frame

Finish:

Die/Part:

Dwg No: VS 4P10 FSDSuF A

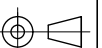

IF IN DOUBT ASK - DO NOT SCALE DRAWING