


Table of Contents

Page	View	Variant
2	Vertical Section	VS Sill
3	Vertical Section	VS HP Sill
4	Vertical Section	No Sill
5	Horizontal Section	-



Rev	Description	Approved	
		By	Date
D	Description for 16mm IGU units makeup updated	DF	8/12/2025
C	Delete P008 and replace with P229 - VS Sill	DF	18/8/2025
B	Description for 16mm Clearstep IGU makeup added	DF	Jul2025
A	Original Issue	DF	Mar2025

<div>Proprietary and confidential</div> <div>The information contained in this drawing is the sole property of Aneeta Australia. Any reproduction in part or as a whole, without the written permission of Aneeta Australia is prohibited.</div>	Title: 4 pane 16mm double glazed CLEARSTEP sashless double hung in aluminium frames FSdSuF				<div> 949 Stud Road, Rowville VIC 3178, ABN 80 062 883 729</div>	Material: in Aluminium Frame		
						Finish:		
						Die/Part:		
						Dwg No: VS 4P16C FSdSuF A		
	Drwn: DF	Chk:	Date: Mar 2025	Scale:	Sheet 1 of 5	Revision: D		



IF IN DOUBT ASK - DO NOT SCALE DRAWING

M:\Documentation\Website Downloads\2. Aluminium Frames\1. Vertical\1. Double Hung\VS 4P16C FSdSuF A (D) - 4 pane 16mm double glazed CLEARSTEP sashless double hung in aluminium frames FSdSuF.dwg

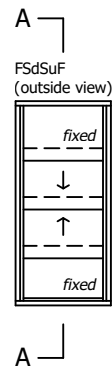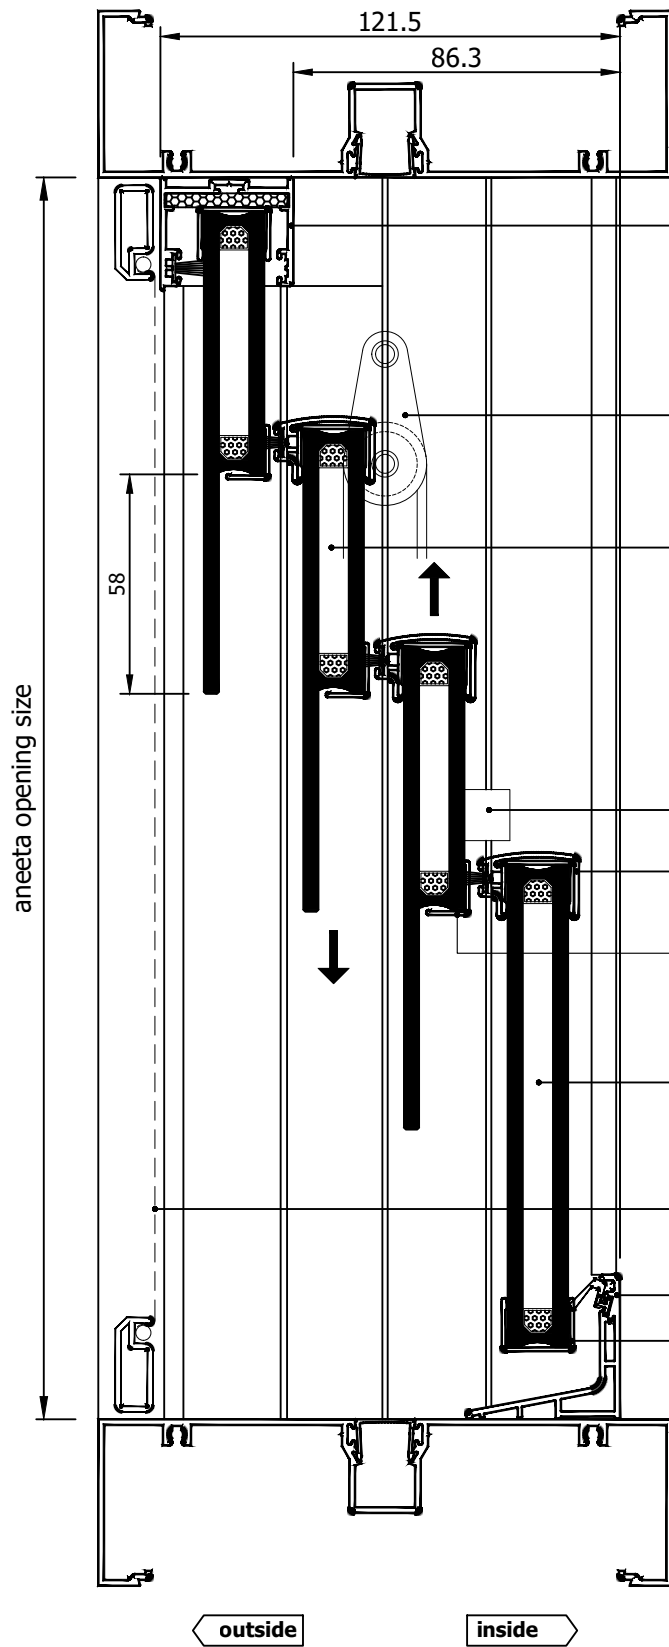

glass height = (opening + 182mm) / 4  
Note: top panes are stepped units,  
difference is 58mm, gives 70mm lap

head (by others)

VS 16mm head

pulley and cord arrangement

double glazed sealed units  
featuring Clearstep with 6/6/4  
IGU configuration, with  
optional gas fill i.e. argon

standard handle (clear acrylic)

16mm lapseal

16mm glass edge L cap

double glazed sealed units  
with 6/6/4 IGU configuration,  
with optional gas fill i.e. argon

flyscreen (by others)

VS sill

16mm glass edge U cap

sill (by others)

outside

inside

aneeta insert is shown here in  
150mm commercial framing but  
it suits a variety of residential  
and commercial frame types

Rev	Description	Approved By	Date
D	Description for 16mm IGU units makeup updated	DF	8/12/2025
C	Delete P008 and replace with P229 - VS Sill	DF	18/8/2025
B	Description for 16mm Clearstep IGU makeup added	DF	Jul2025
A	Original Issue	DF	Mar2025

Proprietary and confidential		Title: 4 pane 16mm double glazed CLEARSTEP sashless double hung in aluminium frames FSdSuF with VS sill & aluminium covers vertical section A-A	
The information contained in this drawing is the sole property of Aneeta Australia. Any reproduction in part or as a whole, without the written permission of Aneeta Australia is prohibited.		Drwn: DF Chk: Date: Mar 2025 Scale: 1:2@A4	




949 Stud Road, Rowville VIC 3178, ABN 80 062 883 729

Sheet 2 of 5



Revision: D

Material:	in Aluminium Frame
Finish:	
Die/Part:	
Dwg No:	VS 4P16C FSdSuF A

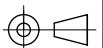

IF IN DOUBT ASK - DO NOT SCALE DRAWING

M:\Documentation\Website Downloads\2. Aluminium Frames\1. Vertical\1. Double Hung\VS 4P16C FSdSuF A (D) - 4 pane 16mm double glazed CLEARSTEP sashless double hung in aluminium frames FSdSuF.dwg

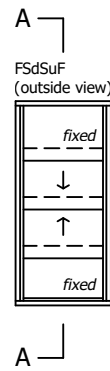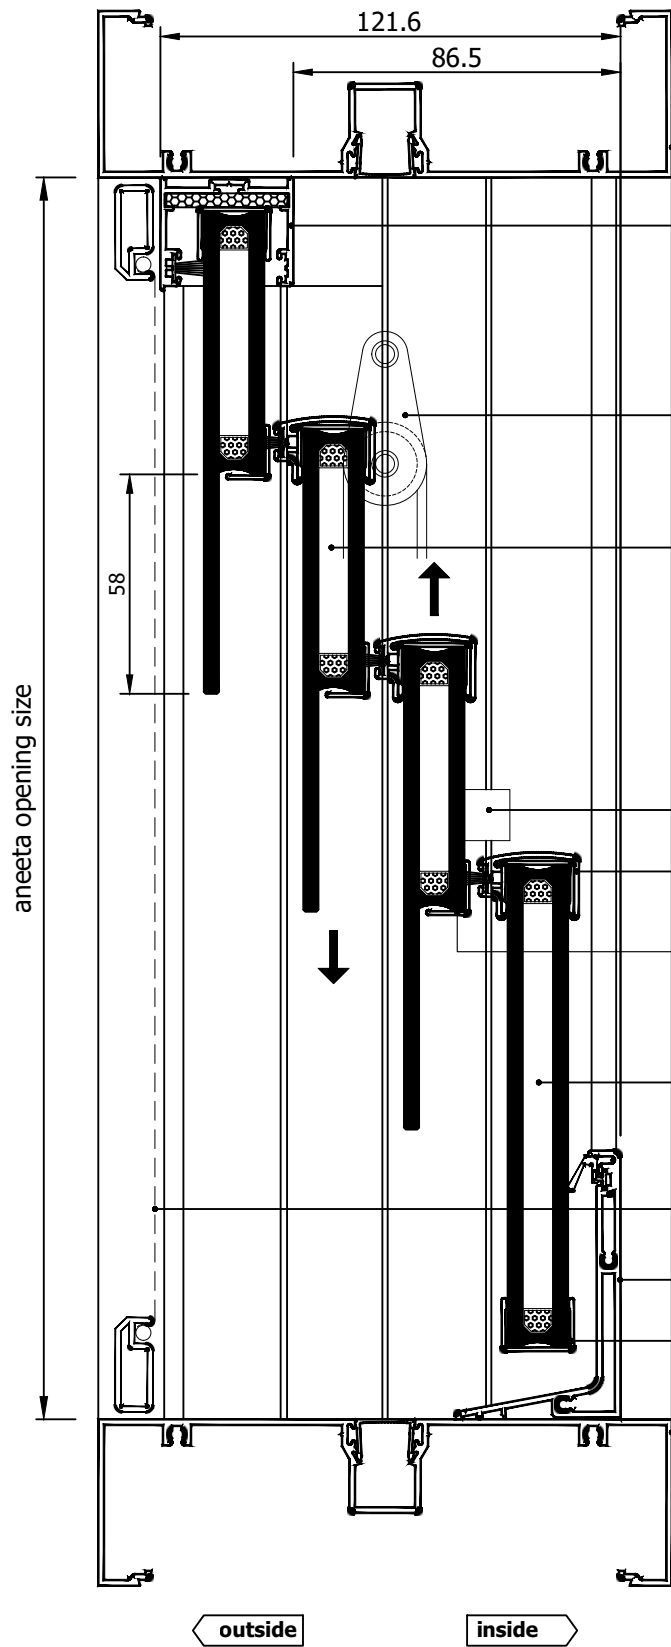

glass height = (opening + 182mm) / 4  
Note: top panes are stepped units, difference is 58mm, gives 70mm lap

head (by others)

VS 16mm head

pulley and cord arrangement

double glazed sealed units featuring Clearstep with 6/6/4 IGU configuration, with optional gas fill i.e. argon

standard handle (clear acrylic)

16mm lapseal

16mm glass edge L cap

double glazed sealed units with 6/6/4 IGU configuration, with optional gas fill i.e. argon

flyscreen (by others)

VS HP sill

16mm glass edge U cap

sill (by others)

outside

inside

aneeta insert is shown here in 150mm commercial framing but it suits a variety of residential and commercial frame types

Rev	Description	Approved By	Date
D	Description for 16mm IGU units makeup updated	DF	18/12/2025
C	Delete P008 and replace with P229 - VS Sill	DF	18/8/2025
B	Description for 16mm Clearstep IGU makeup added	DF	Jul2025
A	Original Issue	DF	Mar2025

Proprietary and confidential  
The information contained in this drawing is the sole property of Aneeta Australia. Any reproduction in part or as a whole, without the written permission of Aneeta Australia is prohibited.

Title:  
4 pane 16mm double glazed CLEARSTEP sashless double hung in aluminium frames FSdSuF with VS HP sill & aluminium covers vertical section A-A



949 Stud Road, Rowville VIC 3178, ABN 80 062 883 729

Drwn: DF Chk: Date: Mar 2025 Scale: 1:2@A4

Sheet 3 of 5



Revision: D

Material:	in Aluminium Frame
Finish:	
Die/Part:	
Dwg No:	VS 4P16C FSdSuF A




IF IN DOUBT ASK - DO NOT SCALE DRAWING

M:\Documentation\Website Downloads\2. Aluminium Frames\1. Vertical\1. Double Hung\VS 4P16C FSdSuF A (D) - 4 pane 16mm double glazed CLEARSTEP sashless double hung in aluminium frames FSdSuF.dwg

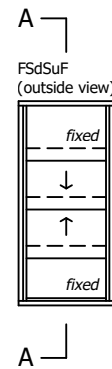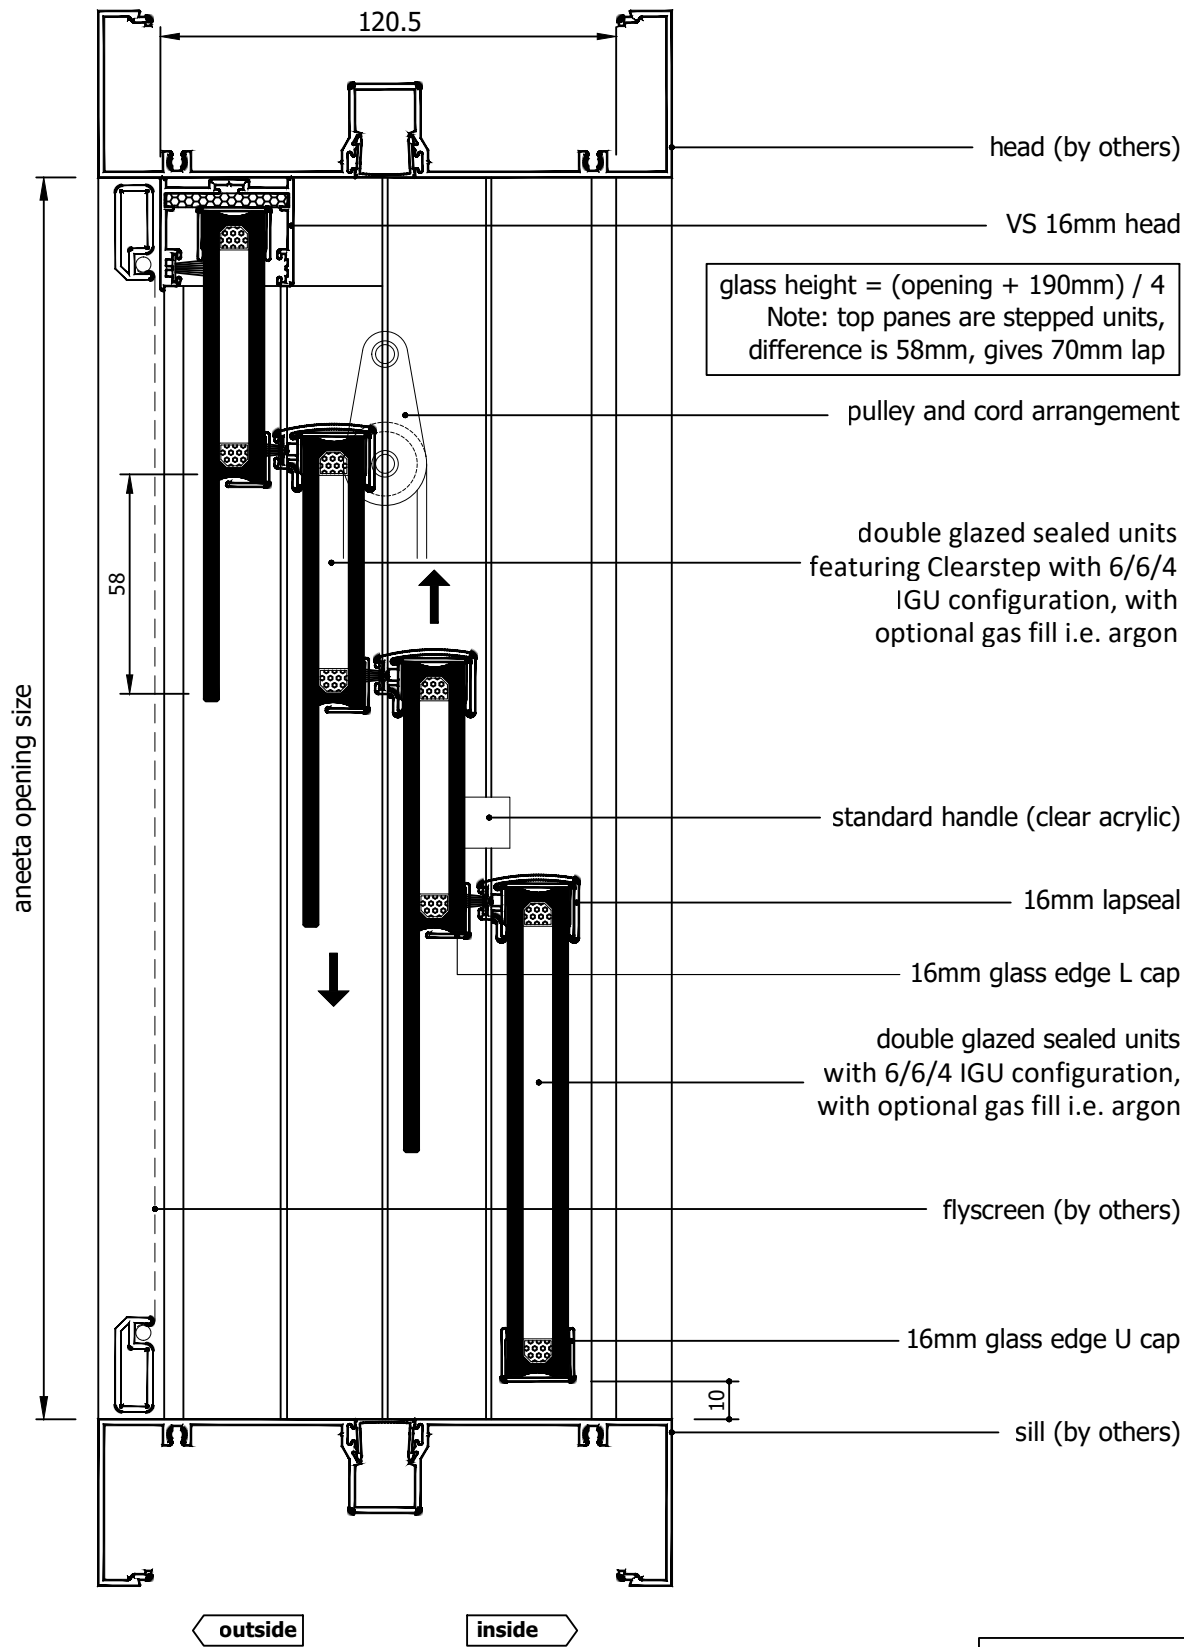

aneeta insert is shown here in 150mm commercial framing but it suits a variety of residential and commercial frame types

Rev	Description	Approved By	Date
D	Description for 16mm IGU units makeup updated	DF	8/12/2025
C	Delete P008 and replace with P229 - VS Sill	DF	18/8/2025
B	Description for 16mm Clearstep IGU makeup added	DF	Jul2025
A	Original Issue	DF	Mar2025

<div>Proprietary and confidential</div> <div>The information contained in this drawing is the sole property of Aneeta Australia. Any reproduction in part or as a whole, without the written permission of Aneeta Australia is prohibited.</div>	<div>Title: 4 pane 16mm double glazed CLEARSTEP sashless double hung in aluminium frames FSdSuF with no sill adaptor &amp; aluminium covers vertical section A-A</div>				<div> 949 Stud Road, Rowville VIC 3178, ABN 80 062 883 729</div>		<div>Material: in Aluminium Frame</div>	
							<div>Finish:</div>	
							<div>Die/Part:</div>	
							<div>Dwg No:</div>	
							<div>VS 4P16C FSdSuF A</div>	
<div>Drwn: DF</div>		<div>Chk:</div>	<div>Date: Mar 2025</div>	<div>Scale: 1:2@A4</div>	<div>Sheet 4 of 5</div>		<div>Revision: D</div>	

M:\Documentation\Website Downloads\2. Aluminium Frames\1. Vertical\1. Double Hung\VS 4P16C FSDSuF A (D) - 4 pane 16mm double glazed CLEARSTEP sashless double hung in aluminium frames FSDSuF.dwg



IF IN DOUBT ASK - DO NOT SCALE DRAWING

glass width = opening - 40mm

aneeta opening size

flyscreen (optional by others)

16mm combination tee

top pane

bottom pane

alumnium cover

16mm multipane tee


lock

flush filler (by others)

jamb (by others)

outside

inside

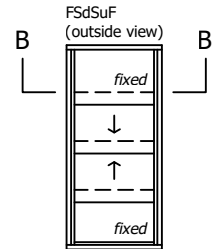

119.5

aneeta insert is shown here in 150mm commercial framing but it suits a variety of residential and commercial frame types

Rev	Description	Approved By	Date
D	Description for 16mm IGU units makeup updated	DF	8/12/2025
C	Delete P008 and replace with P229 - VS Sill	DF	18/8/2025
B	Description for 16mm Clearstep IGU makeup added	DF	Jul2025
A	Original Issue	DF	Mar2025

Proprietary and confidential

The information contained in this drawing is the sole property of Aneeta Australia. Any reproduction in part or as a whole, without the written permission of Aneeta Australia is prohibited.

Title:  
4 pane 16mm double glazed CLEARSTEP sashless double hung in aluminium frames FSdSuF with aluminium covers  
horizontal section B-B

Drwn: DF Chk: Date: Mar 2025 Scale: 1:1@A4



949 Stud Road, Rowville VIC 3178, ABN 80 062 883 729

Sheet 5 of 5


Revision: D

Material: in Aluminium Frame

Finish:

Die/Part:

Dwg No: VS 4P16C FSdSuF A

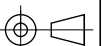

IF IN DOUBT ASK - DO NOT SCALE DRAWING

M:\Documentation\Website Downloads\2. Aluminium Frames\1. Vertical\1. Double Hung\VS 4P16C FSdSuF A (D) - 4 pane 16mm double glazed CLEARSTEP sashless double hung in aluminium frames FSdSuF.dwg