


Table of Contents


Page	View	Variant
2	Vertical Section	Meeting Rail Handle
3	Vertical Section	VS Sill
4	Vertical Section	VS HP Sill
5	Vertical Section	No Sill
6	Vertical Section	16mm Flapseal
7	Horizontal Section	-


Rev	Description	Approved By	Date
I	16mm flapseal option updated to QEZ48	DF	30/1/2026
H	Delete P008 and replace with P229 - VS Sill	DF	14/8/2025
G	16mm meeting rail handle option added	DF	Jun2025
F	VS 300Pa/800Pa sill adaptor changed to VS Sill/VS HP Sill	DF	Sep2024
E	Add sill options: 800Pa Sill, No Sill, 16mm Flapseal	SE	May2024
D	Update lock	SE	Sep2020
C	Update lock, change layout	-	Jun2013


<div>Proprietary and confidential</div> <div>The information contained in this drawing is the sole property of Aneeta Australia. Any reproduction in part or as a whole, without the written permission of Aneeta Australia is prohibited.</div>	Title: 2 pane 16mm double glazed interlocking sashless double hung in aluminium frames SS				<div> 949 Stud Road, Rowville VIC 3178, ABN 80 062 883 729</div>		Material: in Aluminium Frame
							Finish:
							Die/Part:
							Dwg No: VS 2P16 SS A
	Drwn:	Chk:	Date: Oct 2010	Scale:	Sheet 1 of 7	Revision: I	



IF IN DOUBT ASK - DO NOT SCALE DRAWING

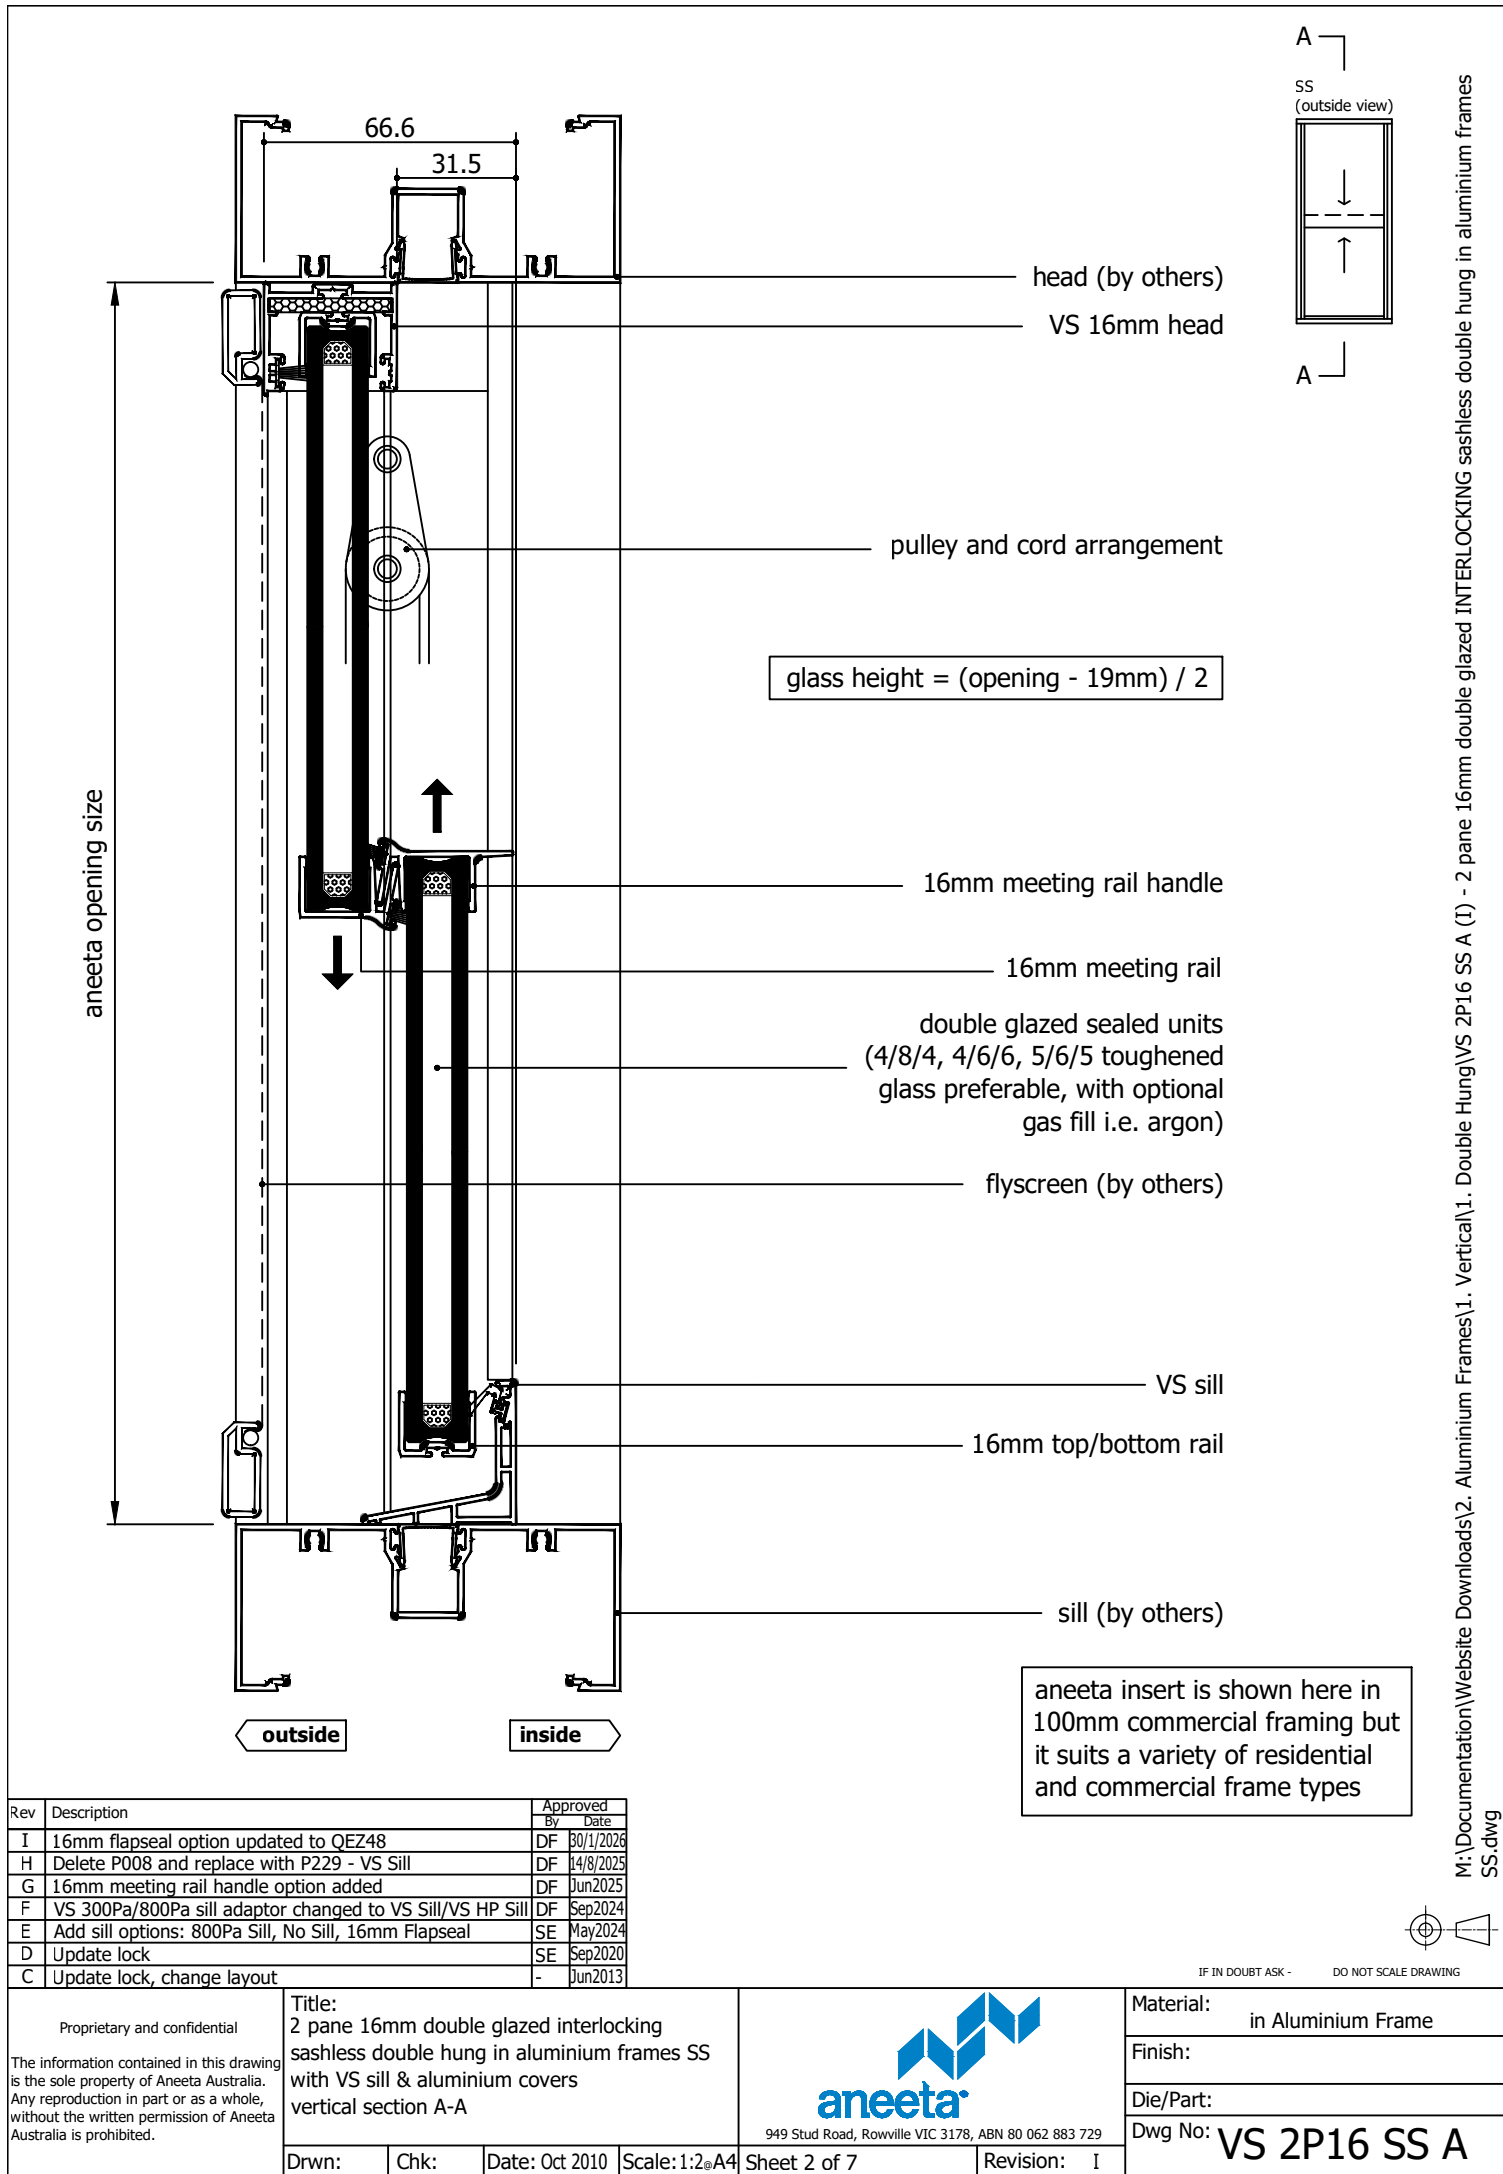

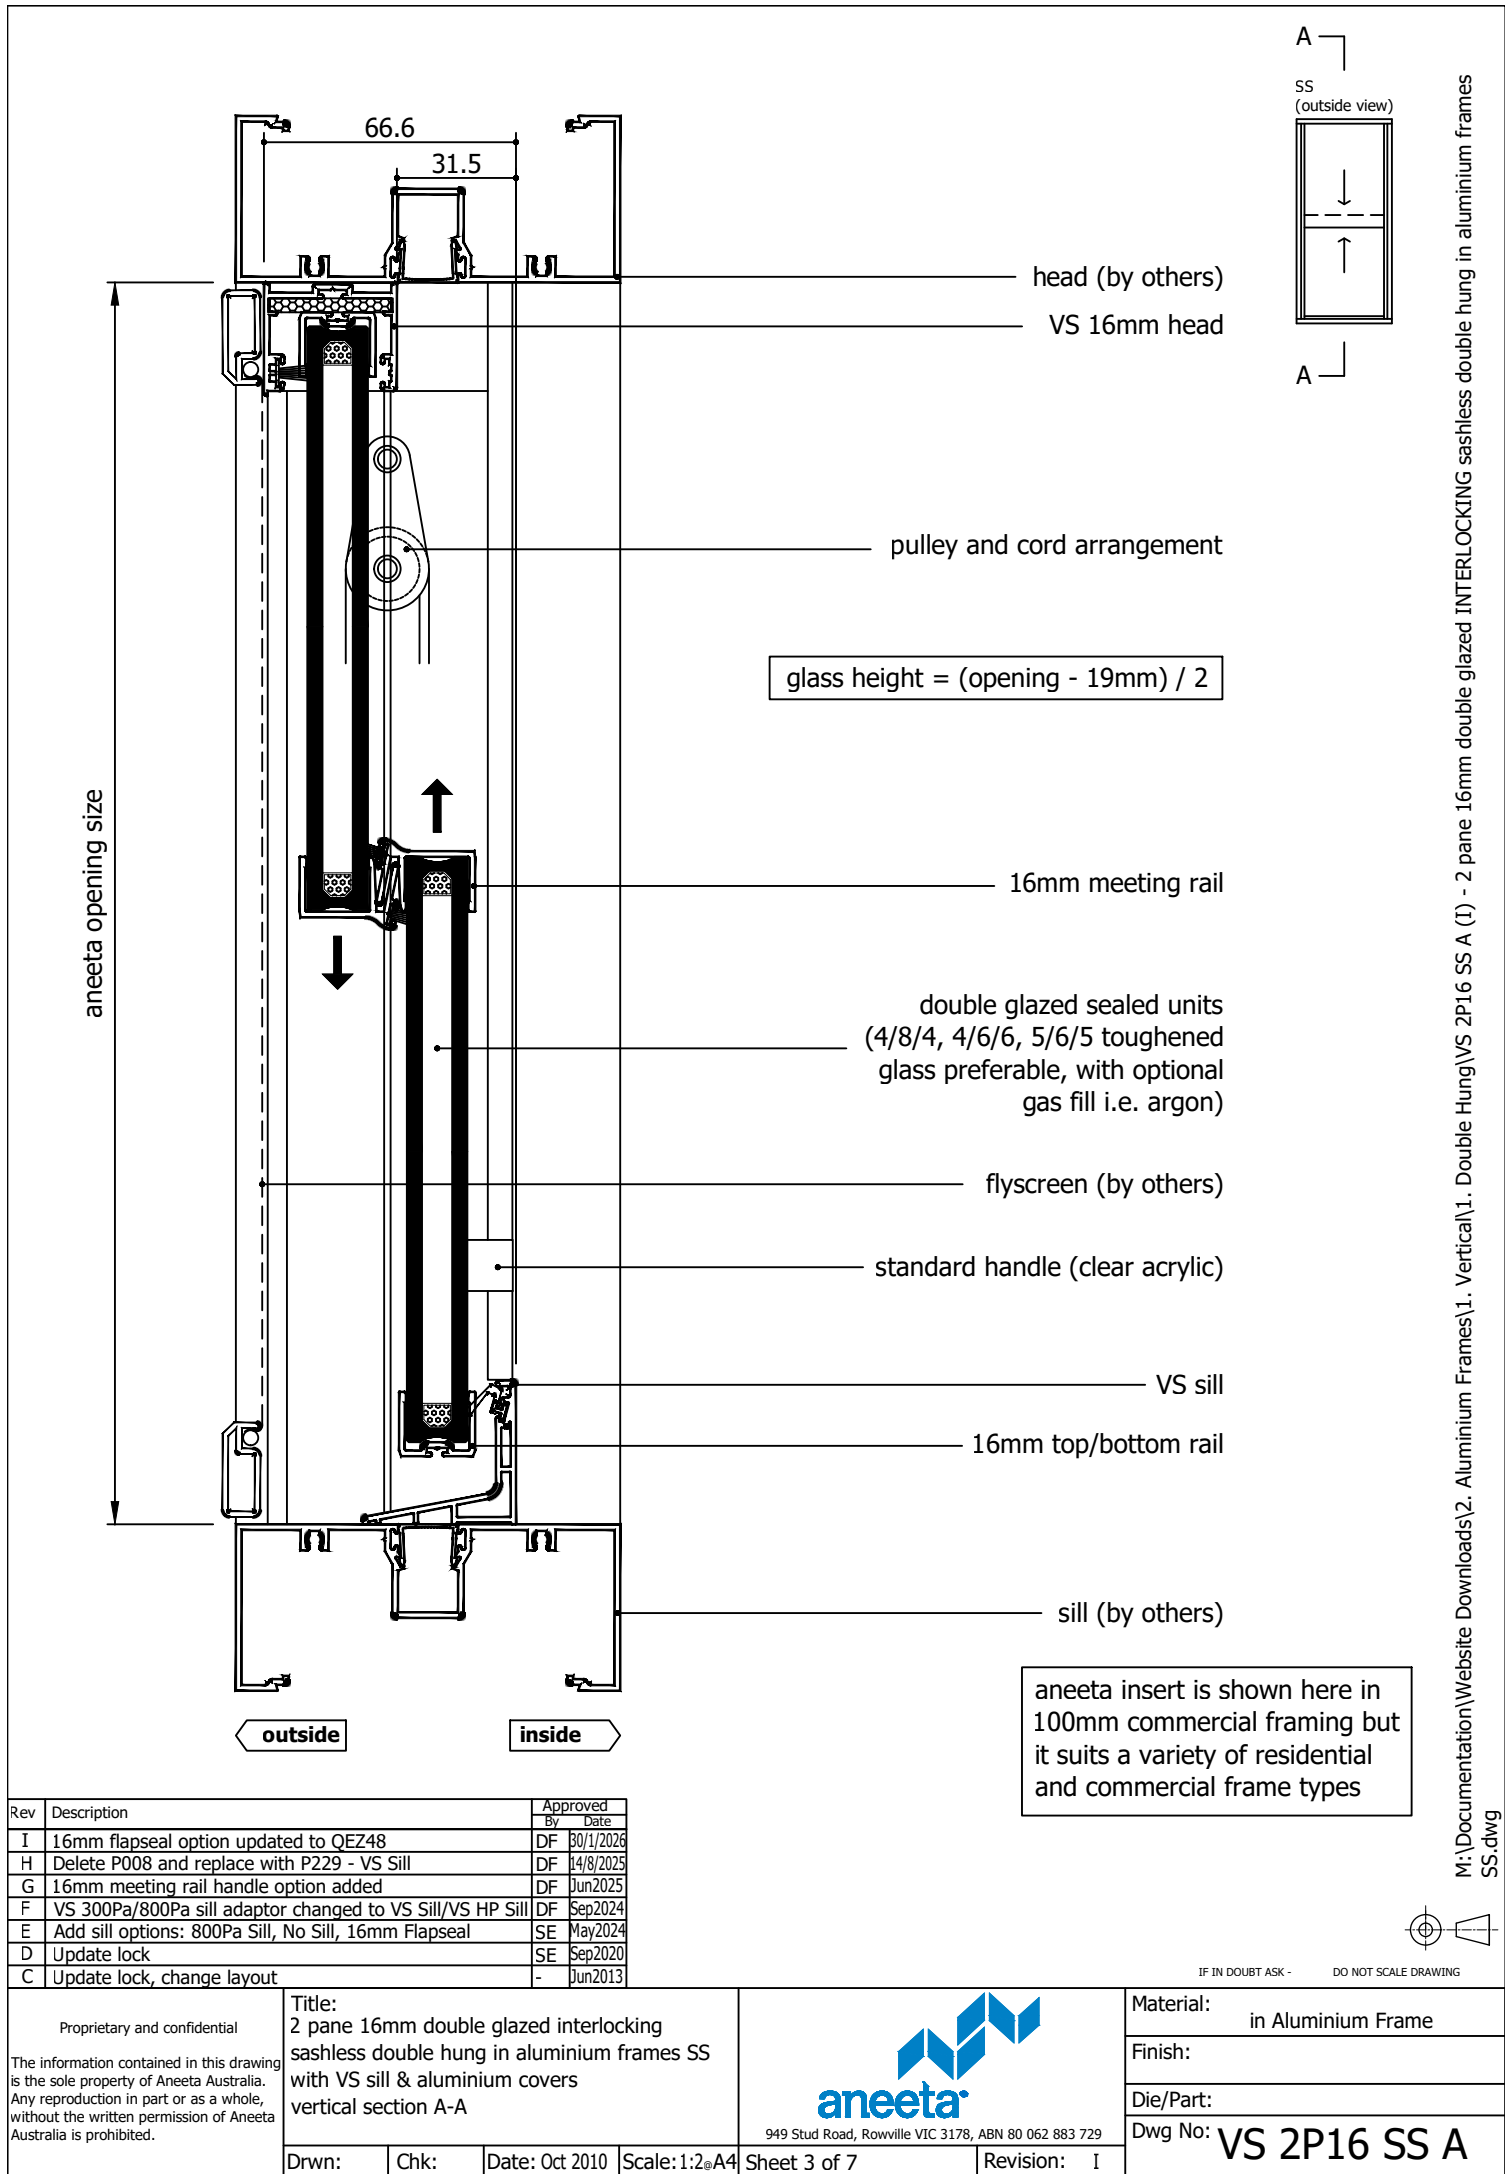

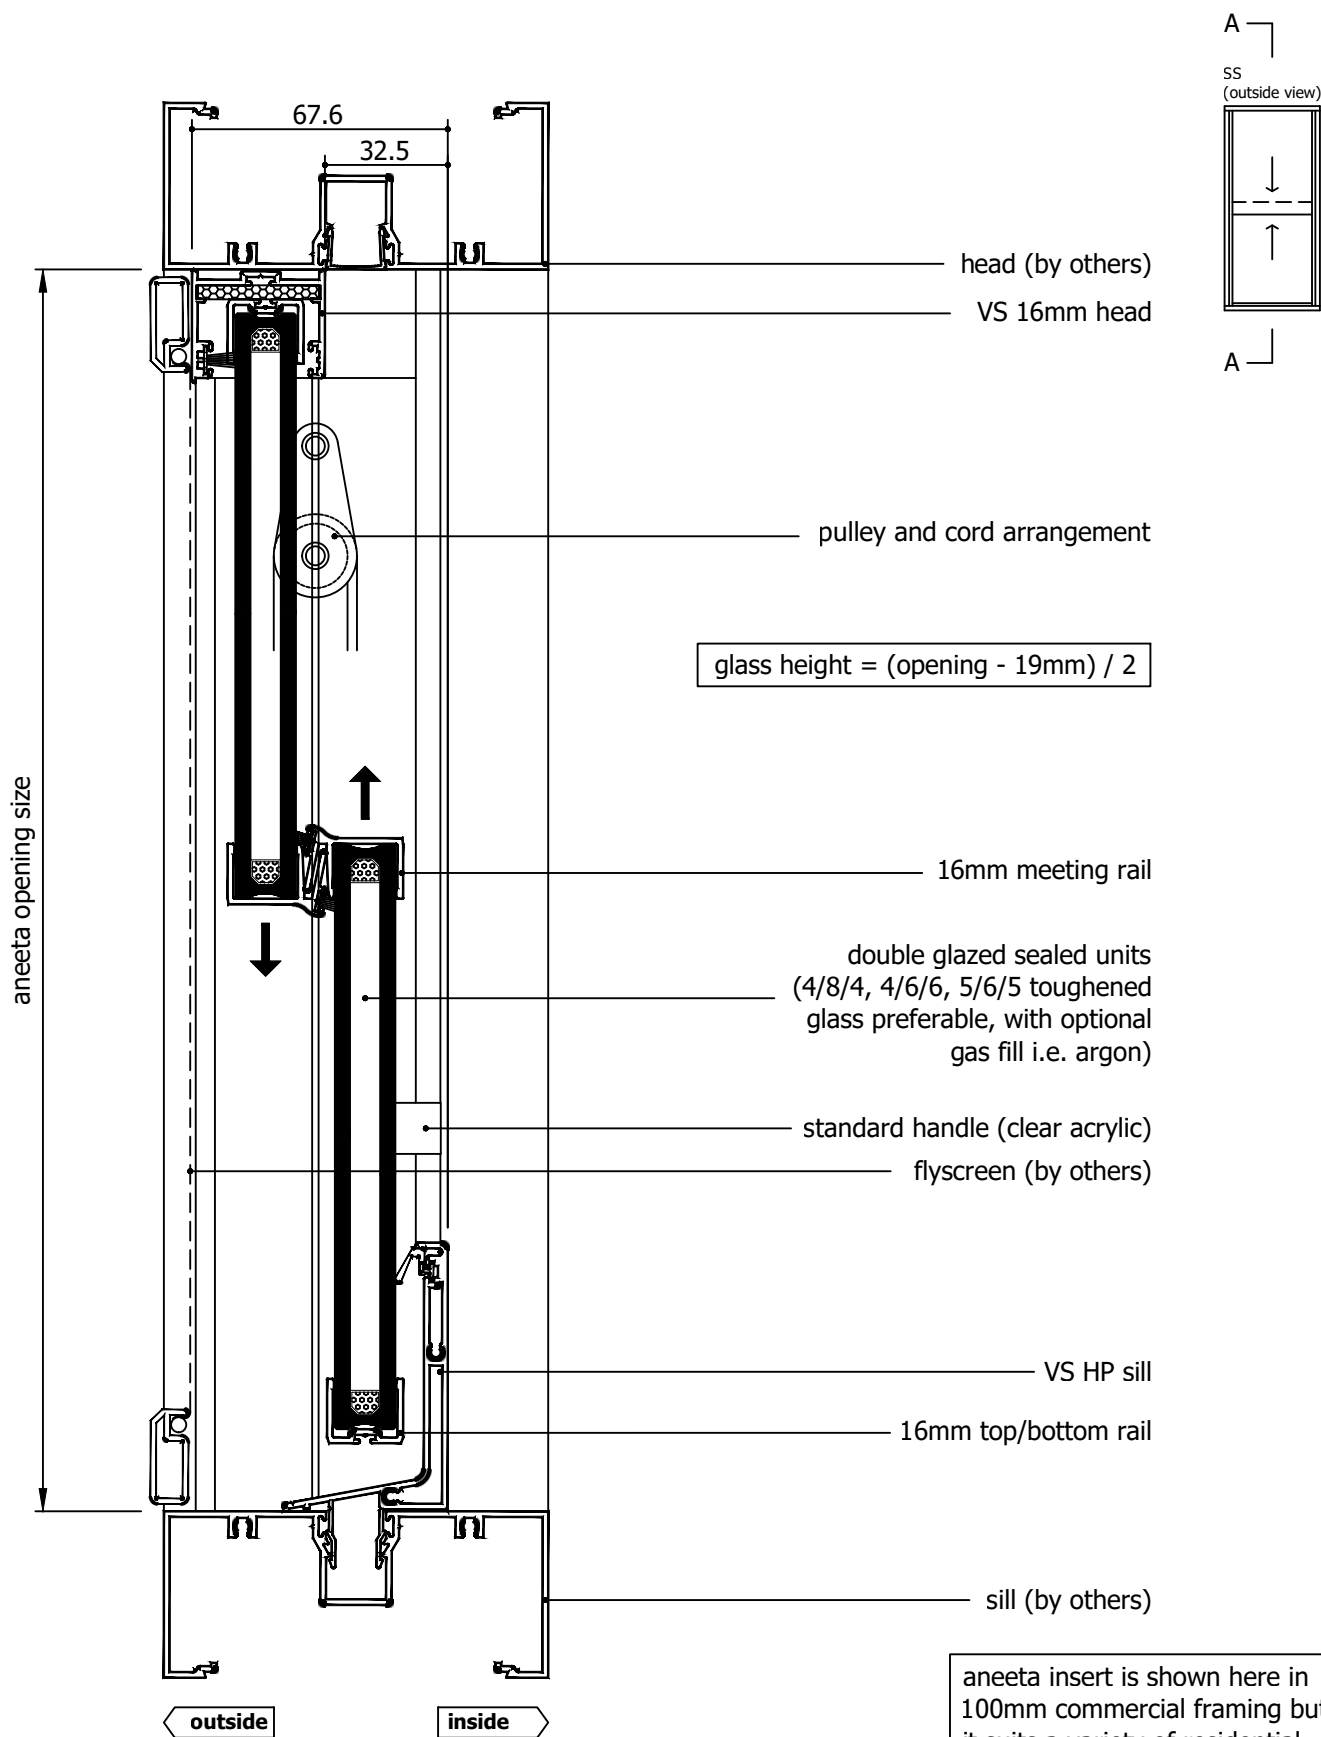


aneeta insert is shown here in 100mm commercial framing but it suits a variety of residential and commercial frame types


Rev	Description	Approved By	Date
I	16mm flapseal option updated to QEZ48	DF	30/1/2026
H	Delete P008 and replace with P229 - VS Sill	DF	14/8/2025
G	16mm meeting rail handle option added	DF	Jun2025
F	VS 300Pa/800Pa sill adaptor changed to VS Sill/VS HP Sill	DF	Sep2024
E	Add sill options: 800Pa Sill, No Sill, 16mm Flapseal	SE	May2024
D	Update lock	SE	Sep2020
C	Update lock, change layout	-	Jun2013

Proprietary and confidential The information contained in this drawing is the sole property of Aneeta Australia. Any reproduction in part or as a whole, without the written permission of Aneeta Australia is prohibited.	Title: 2 pane 16mm double glazed interlocking sashless double hung in aluminium frames SS with VS HP sill & aluminium covers vertical section A-A			 949 Stud Road, Rowville VIC 3178, ABN 80 062 883 729		Material:	in Aluminium Frame
	Drwn:			Finish:		Die/Part:	
	Date: Oct 2010			Dwg No: VS 2P16 SS A			
	Scale: 1:2@A4			Revision: I			


M:\Documentation\Website Downloads\2. Aluminium Frames\1. Vertical\1. Double Hung\VS 2P16 SS A (I) - 2 pane 16mm double glazed INTERLOCKING sashless double hung in aluminium frames SS.dwg



IF IN DOUBT ASK - DO NOT SCALE DRAWING

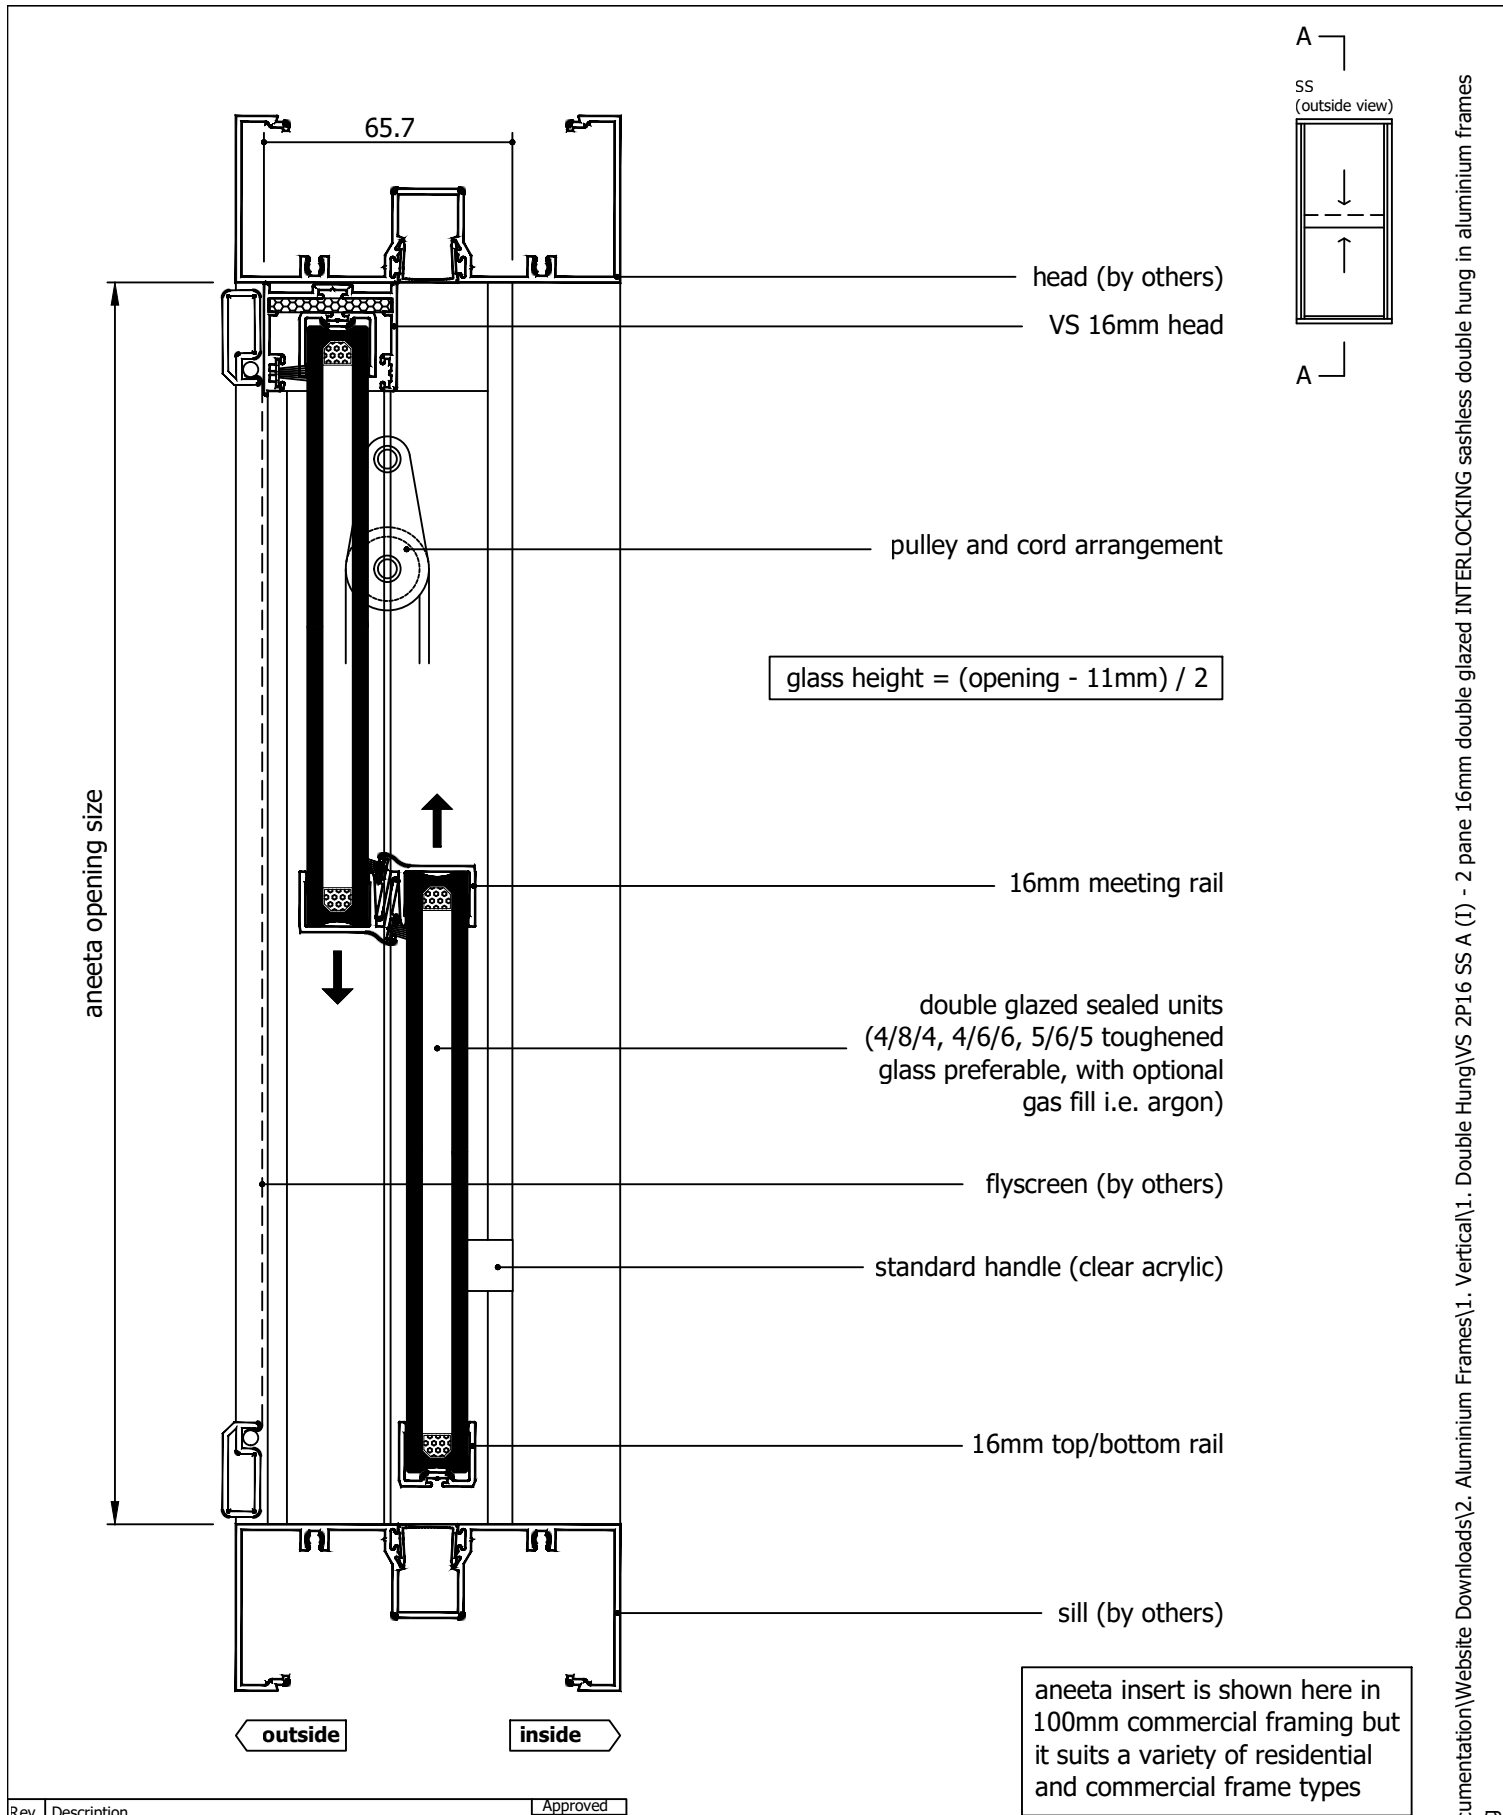

Rev	Description	Approved By	Date
I	16mm flapseal option updated to QEZ48	DF	30/1/2026
H	Delete P008 and replace with P229 - VS Sill	DF	14/8/2025
G	16mm meeting rail handle option added	DF	Jun2025
F	VS 300Pa/800Pa sill adaptor changed to VS Sill/VS HP Sill	DF	Sep2024
E	Add sill options: 800Pa Sill, No Sill, 16mm Flapseal	SE	May2024
D	Update lock	SE	Sep2020
C	Update lock, change layout	-	Jun2013

<p>Proprietary and confidential</p> <p>The information contained in this drawing is the sole property of Aneeta Australia. Any reproduction in part or as a whole, without the written permission of Aneeta Australia is prohibited.</p>	<p>Title: 2 pane 16mm double glazed interlocking sashless double hung in aluminium frames SS with no sill & aluminium covers vertical section A-A</p>				<div><p>949 Stud Road, Rowville VIC 3178, ABN 80 062 883 729</p></div>		Material: in Aluminium Frame	
							Finish:	
							Die/Part:	
							Dwg No: VS 2P16 SS A	
Drwn:	Chk:	Date: Oct 2010	Scale: 1:2@A4	Sheet 5 of 7	Revision: I			

M:\Documentation\Website Downloads\2. Aluminium Frames\1. Vertical\1. Double Hung\VS 2P16 SS A (I) - 2 pane 16mm double glazed INTERLOCKING sashless double hung in aluminium frames SS.dwg



IF IN DOUBT ASK - DO NOT SCALE DRAWING

