
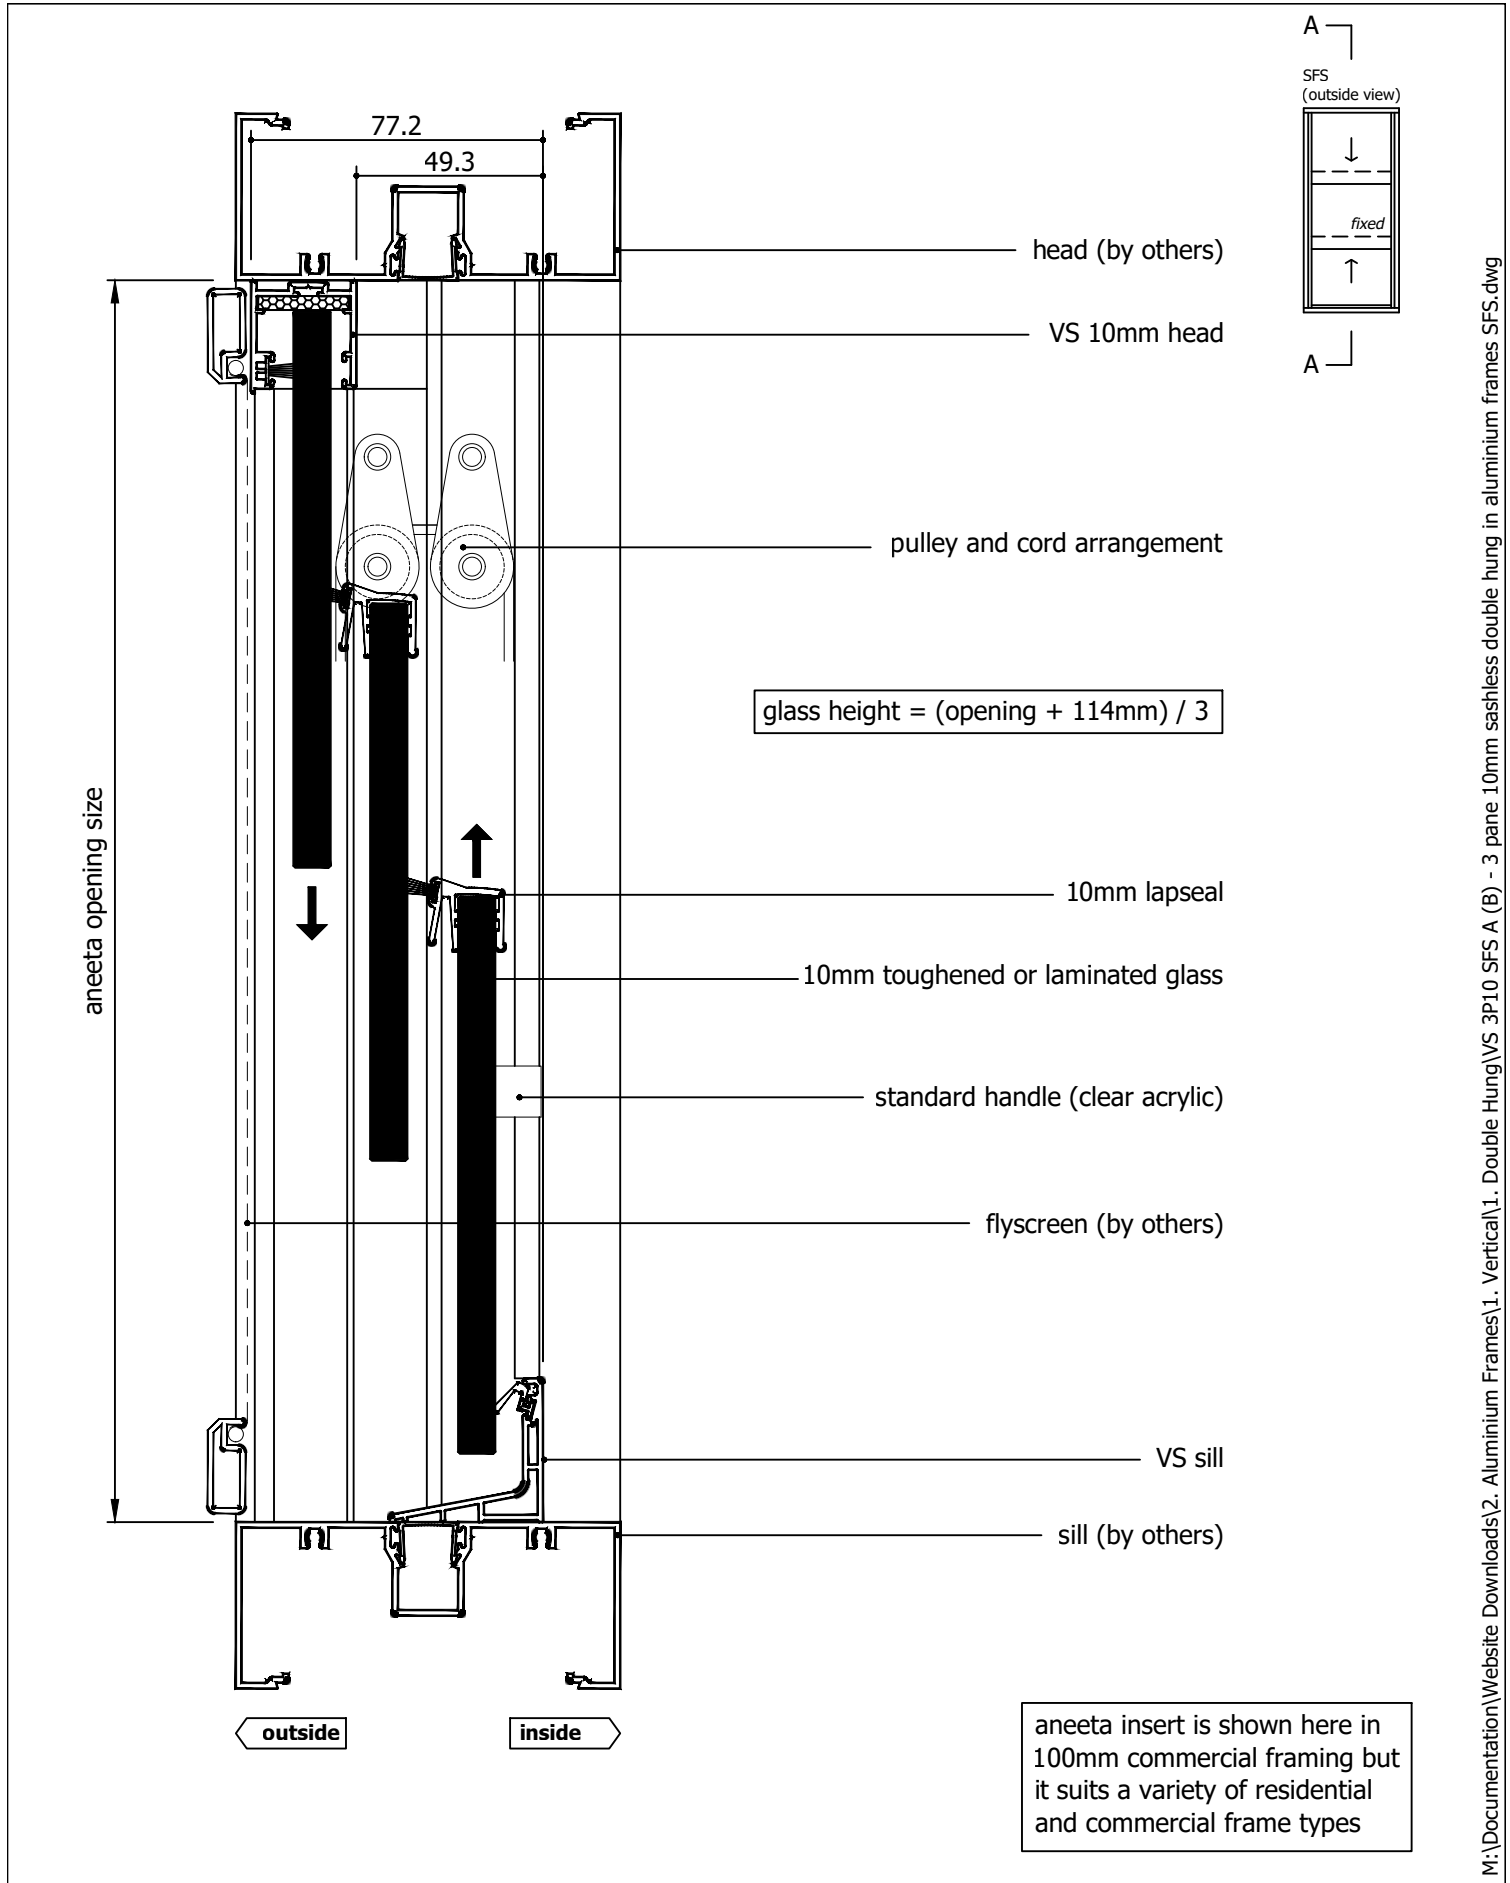



Page	View	Variant
2	Vertical Section	VS Sill
3	Vertical Section	VS HP Sill
4	Vertical Section	No sill adaptor
5	Vertical Section	10mm Flapseal
6	Horizontal Section	-


<p>Proprietary and confidential</p> <p>The information contained in this drawing is the sole property of Aneeta Australia. Any reproduction in part or as a whole, without the written permission of Aneeta Australia is prohibited.</p>	<p>Title: 3 pane 10mm sashless double hung in aluminium frames SFS</p>				 <p>949 Stud Road, Rowville VIC 3178, ABN 80 062 883 729</p>		Material: in Aluminium Frame	
	Finish:							
	Die/Part:							
	Dwg No: VS 3P10 SFS A							
Drwn: DF	Chk:	Date: Mar 2025	Scale:	Sheet 1 of 6	Revision: B			




Rev	Description	Approved	
		By	Date
B	Delete P008 and replace with P229 - VS Sill	DF	14/8/2025
A	Original Issue	DF	Mar2025

<div>Proprietary and confidential</div> <div>The information contained in this drawing is the sole property of Aneeta Australia. Any reproduction in part or as a whole, without the written permission of Aneeta Australia is prohibited.</div>	<div>Title: 3 pane 10mm sashless double hung in aluminium frames SFS with VS sill & aluminium covers vertical section A-A</div>				<div> 949 Stud Road, Rowville VIC 3178, ABN 80 062 883 729</div>	Material: in Aluminium Frame	
						Finish:	
						Die/Part:	
						Dwg No: VS 3P10 SFS A	
						Revision: B	
Drwn: DF	Chk:	Date: Mar 2025	Scale: 1:2@A4	Sheet 2 of 6	Revision: B		


M:\Documentation\Website Downloads\2. Aluminium Frames\1. Vertical\1. Double Hung\VS 3P10 SFS A (B) - 3 pane 10mm sashless double hung in aluminium frames SFS.dwg

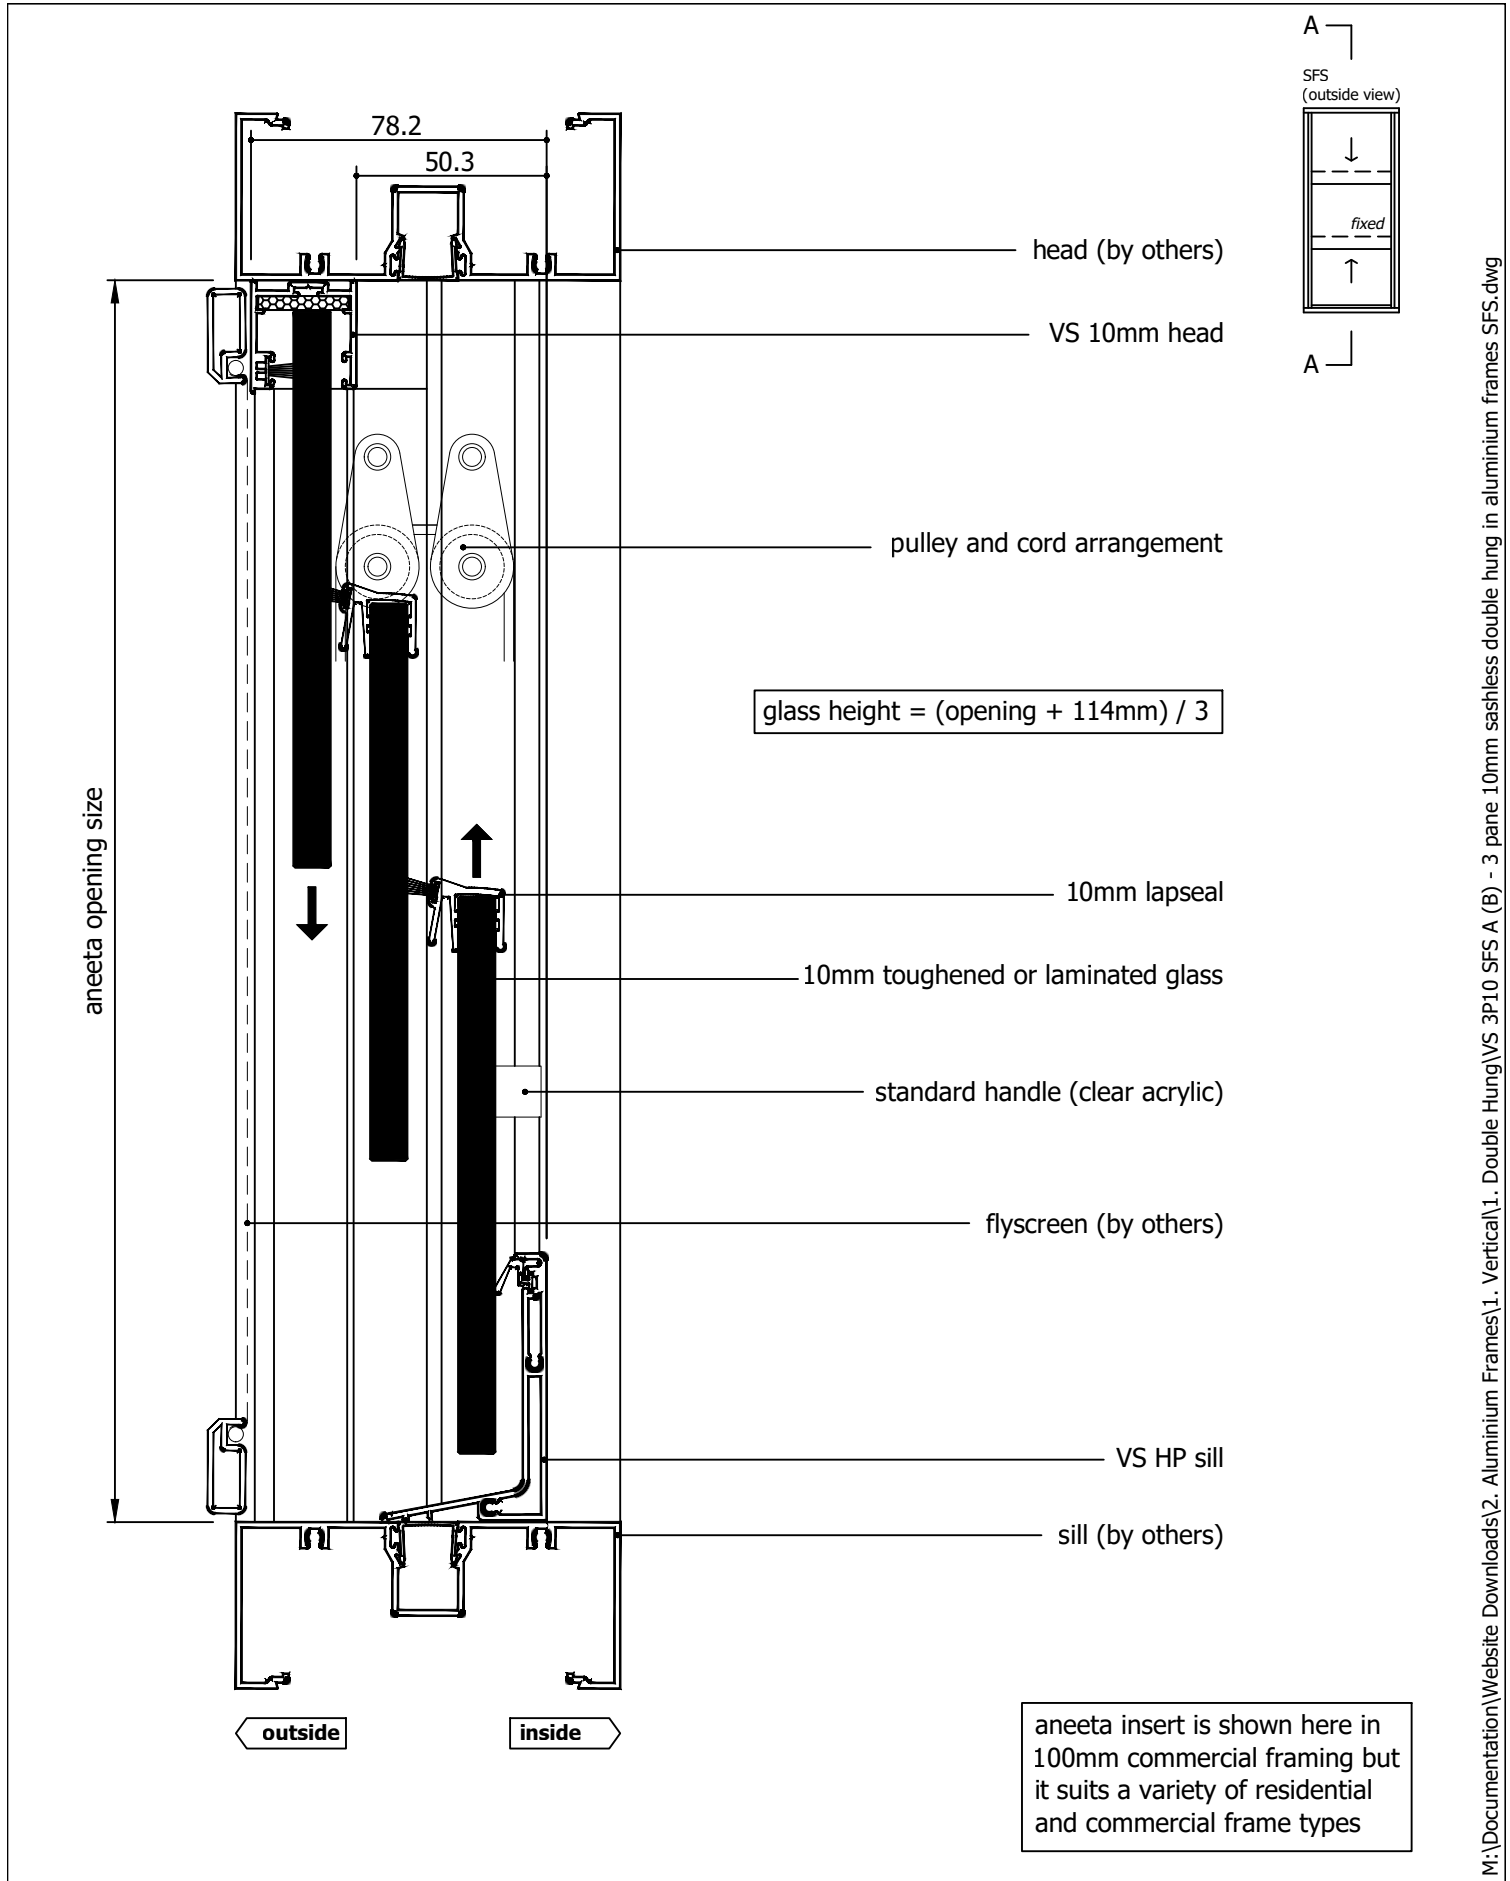


Rev	Description	Approved By	Date
B	Delete P008 and replace with P229 - VS Sill	DF	14/8/2025
A	Original Issue	DF	Mar2025

<div>Proprietary and confidential</div> <div>The information contained in this drawing is the sole property of Aneeta Australia. Any reproduction in part or as a whole, without the written permission of Aneeta Australia is prohibited.</div>	<div>Title: 3 pane 10mm sashless double hung in aluminium frames SFS with VS HP sill & aluminium covers vertical section A-A</div>				<div> 949 Stud Road, Rowville VIC 3178, ABN 80 062 883 729</div>	<div>Material: in Aluminium Frame</div>	
						<div>Finish:</div>	
						<div>Die/Part:</div>	
						<div>Dwg No: VS 3P10 SFS A</div>	
	<div>Drwn: DF</div>		<div>Chk:</div>	<div>Date: Mar 2025</div>		<div>Scale: 1:2@A4</div>	<div>Sheet 3 of 6</div>


M:\Documentation\Website Downloads\2. Aluminium Frames\1. Vertical\1. Double Hung\VS 3P10 SFS A (B) - 3 pane 10mm sashless double hung in aluminium frames SFS.dwg

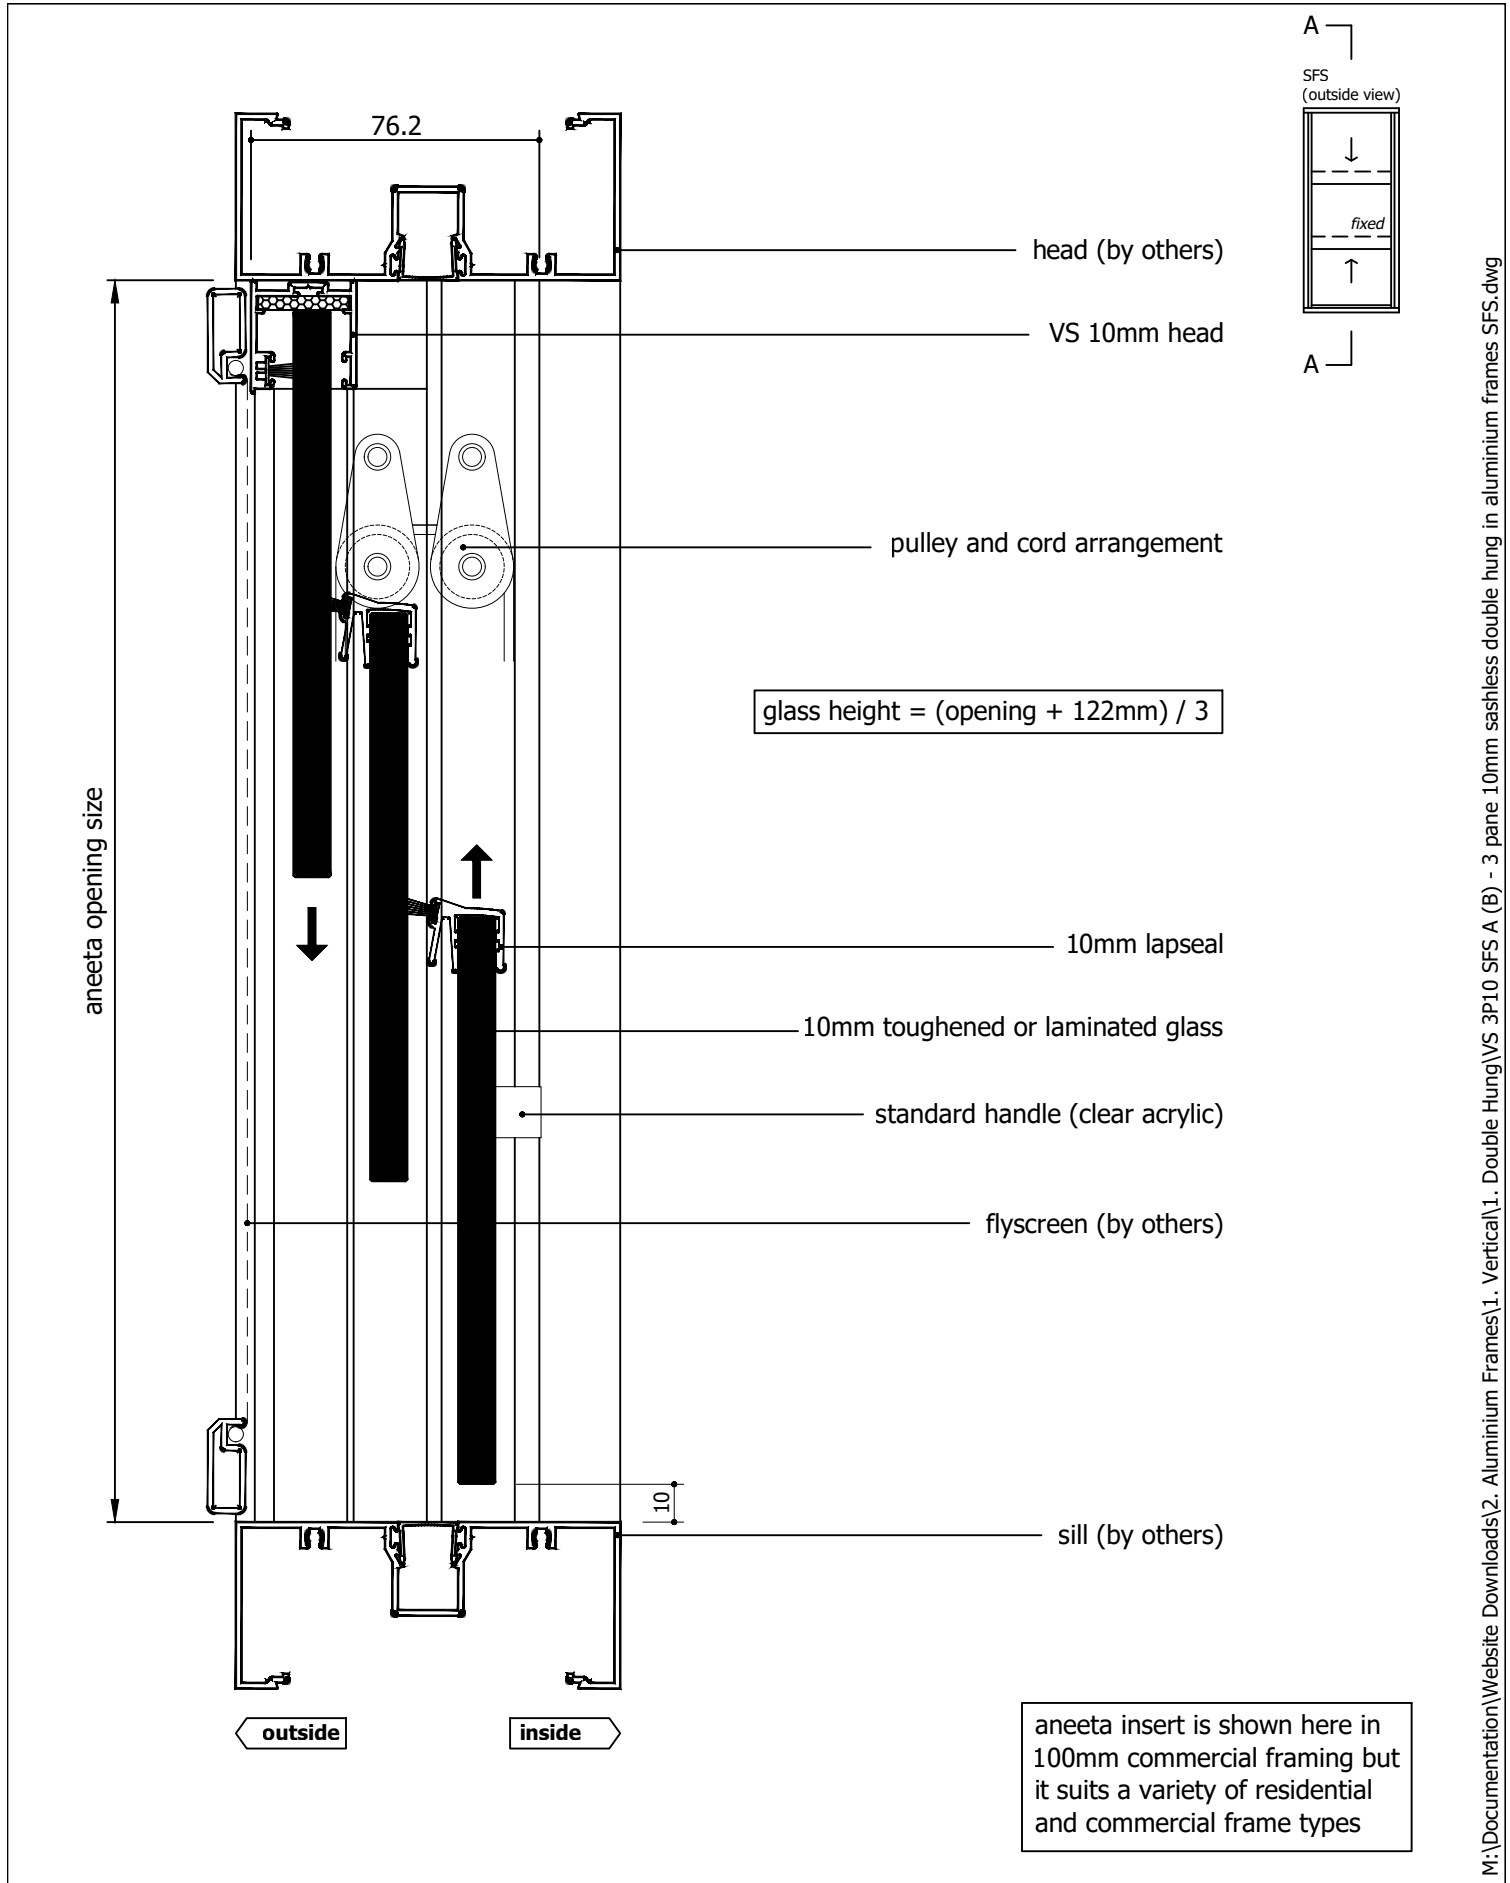

Rev	Description	Approved By	Date
B	Delete P008 and replace with P229 - VS Sill	DF	14/8/2025
A	Original Issue	DF	Mar2025

<div>Proprietary and confidential</div> <div>The information contained in this drawing is the sole property of Aneeta Australia. Any reproduction in part or as a whole, without the written permission of Aneeta Australia is prohibited.</div>	Title: 3 pane 10mm sashless double hung in aluminium frames SFS with no sill adaptor & aluminium covers vertical section A-A				<div> 949 Stud Road, Rowville VIC 3178, ABN 80 062 883 729</div>	Material: in Aluminium Frame	
						Finish:	
						Die/Part:	
						Dwg No: VS 3P10 SFS A	
	Drwn: DF		Chk:	Date: Mar 2025		Scale: 1:2@A4	Sheet 4 of 6

M:\Documentation\Website Downloads\2. Aluminium Frames\1. Vertical\1. Double Hung\VS 3P10 SFS A (B) - 3 pane 10mm sashless double hung in aluminium frames SFS.dwg

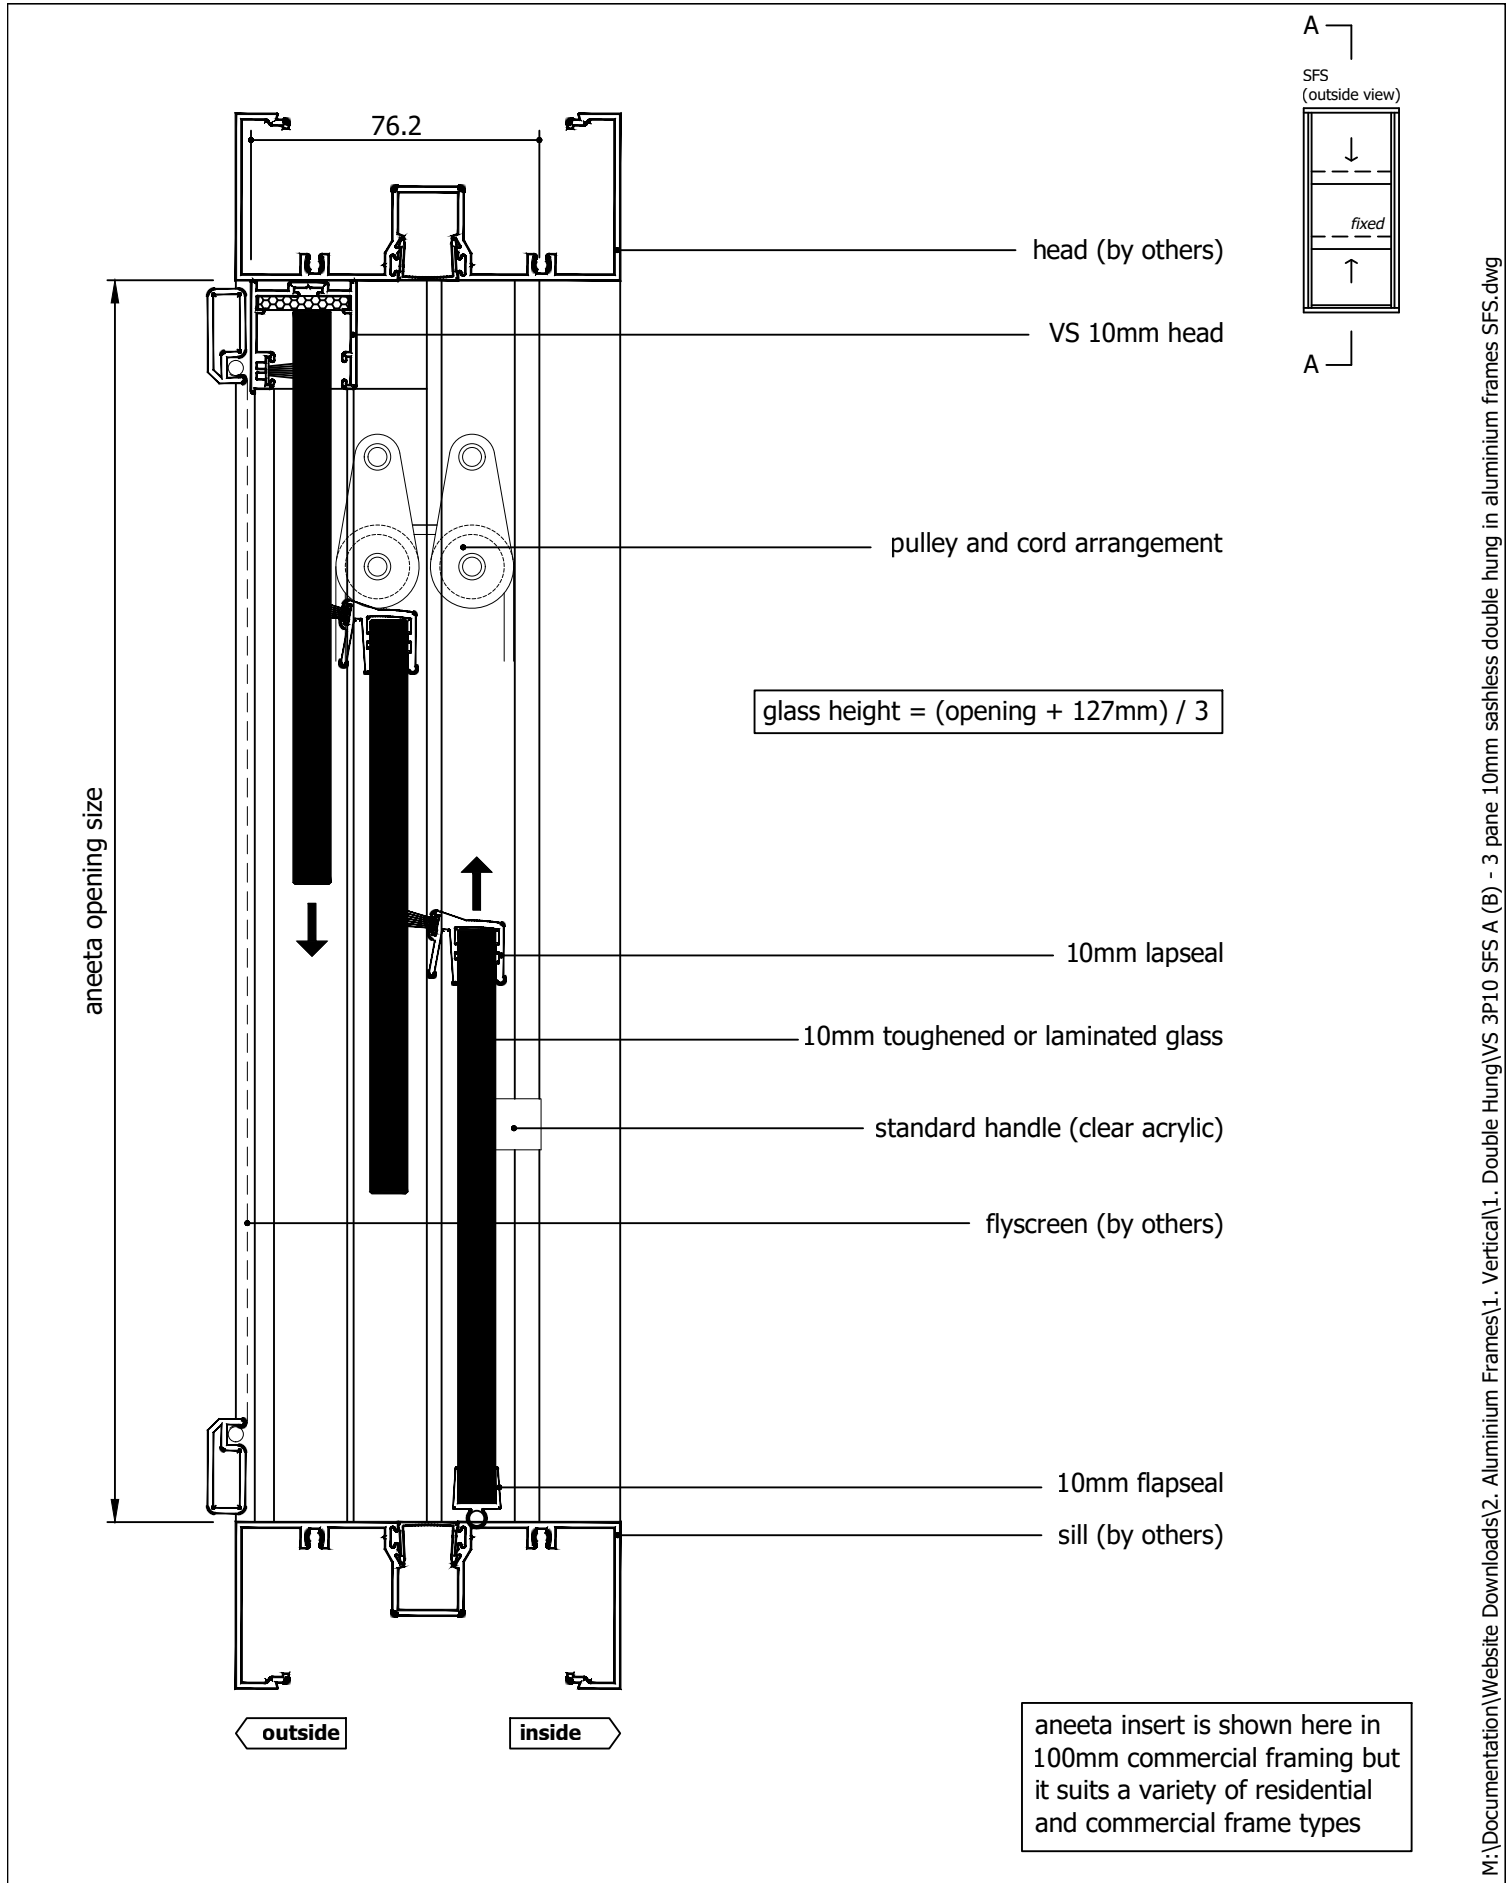


Rev	Description	Approved By	Date
B	Delete P008 and replace with P229 - VS Sill	DF	14/8/2025
A	Original Issue	DF	Mar2025

Proprietary and confidential

The information contained in this drawing is the sole property of Aneeta Australia. Any reproduction in part or as a whole, without the written permission of Aneeta Australia is prohibited.

Title: 3 pane 10mm sashless double hung in aluminium frames SFS with 10mm flapseal at sill & aluminium covers vertical section A-A			
Drwn: DF	Chk:	Date: Mar 2025	Scale: 1:2@A4



949 Stud Road, Rowville VIC 3178, ABN 80 062 883 729

Sheet 5 of 6	Revision: B
--------------	-------------

Material:	in Aluminium Frame
Finish:	
Die/Part:	
Dwg No:	VS 3P10 SFS A

M:\Documentation\Website Downloads\2. Aluminium Frames\1. Vertical\1. Double Hung\VS 3P10 SFS A (B) - 3 pane 10mm sashless double hung in aluminium frames SFS.dwg

glass width = opening - 40mm

aneeta opening size

flyscreen (optional by others)

10mm combination tee

top pane

bottom pane


alumnium cover

10mm multipane tee

lock

flush filler (by others)

jamb (by others)

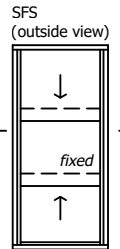

outside

inside

75.2

aneeta insert is shown here in 100mm commercial framing but it suits a variety of residential and commercial frame types

Rev	Description	Approved By	Date
B	Delete P008 and replace with P229 - VS Sill	DF	14/8/2025
A	Original Issue	DF	Mar2025

Proprietary and confidential The information contained in this drawing is the sole property of Aneeta Australia. Any reproduction in part or as a whole, without the written permission of Aneeta Australia is prohibited.	Title: 3 pane 10mm sashless double hung in aluminium frames SFS with aluminium covers horizontal section B-B		
	Drwn: DF	Chk:	Date: Mar 2025




949 Stud Road, Rowville VIC 3178, ABN 80 062 883 729

Sheet 6 of 6

Revision: B

Material:	in Aluminium Frame
Finish:	
Die/Part:	
Dwg No:	VS 3P10 SFS A

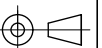

IF IN DOUBT ASK - DO NOT SCALE DRAWING