
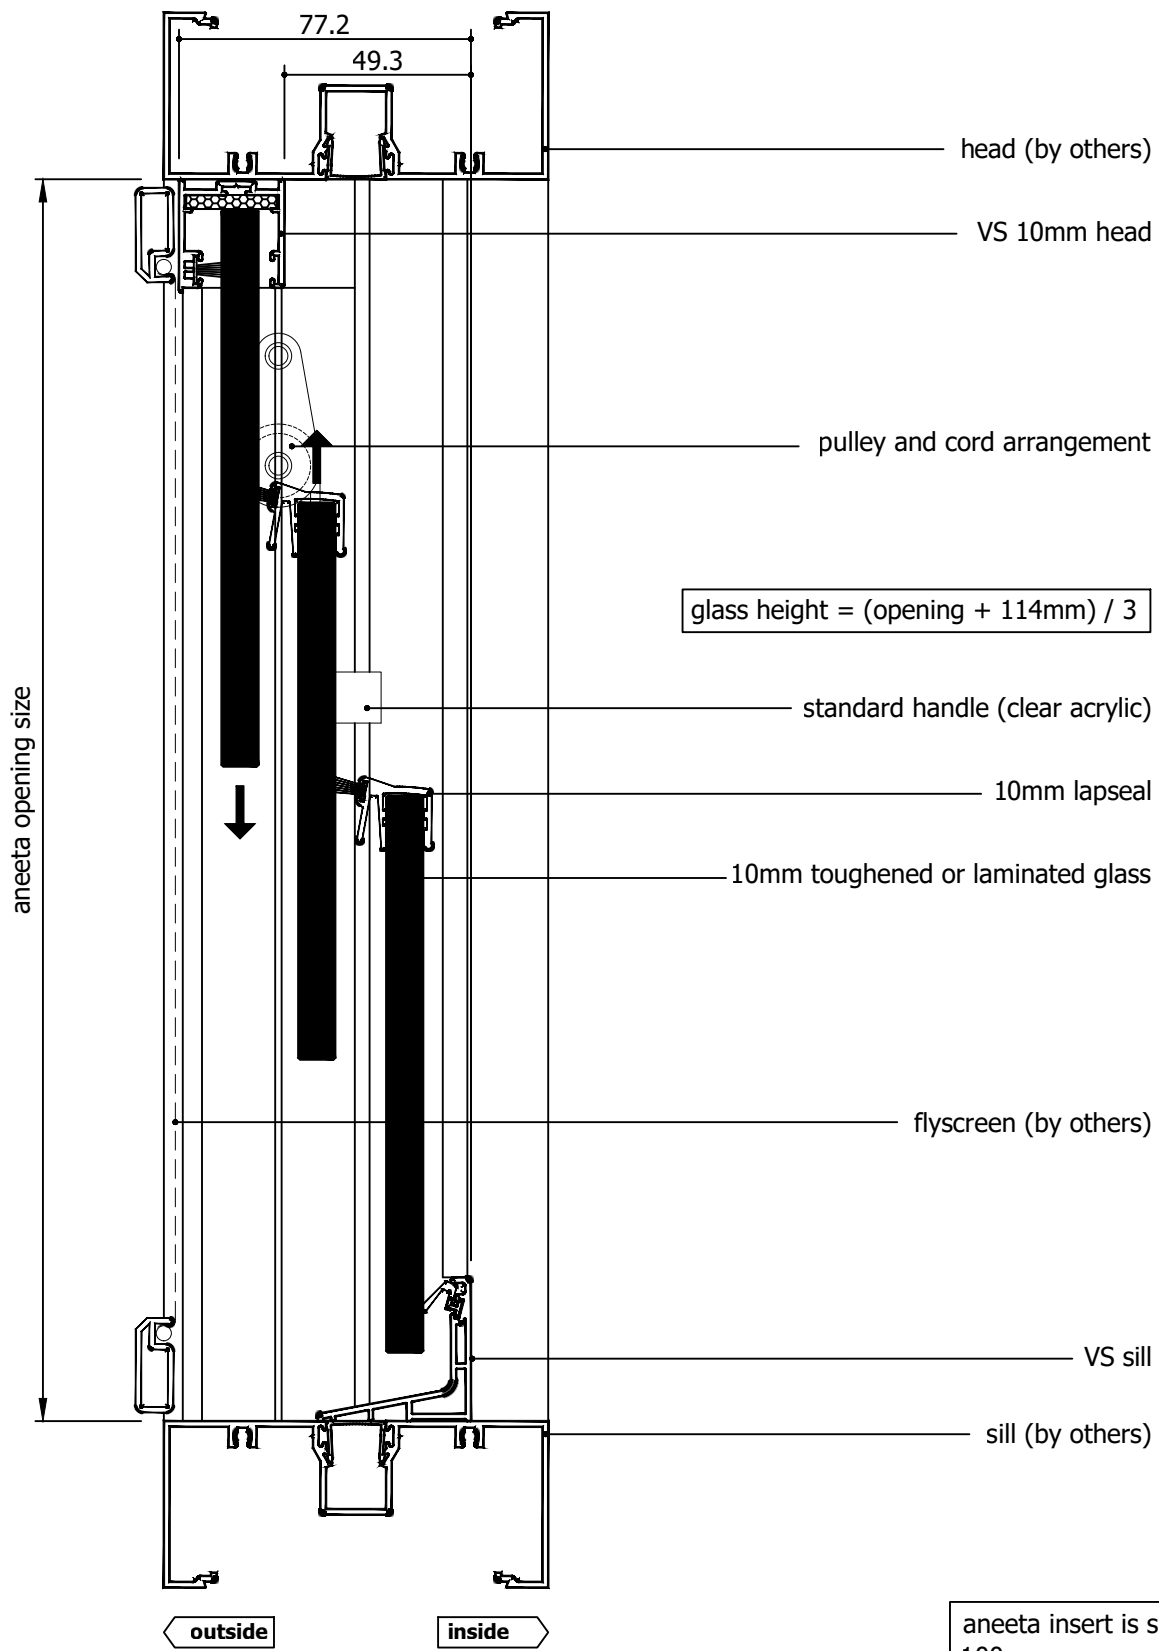
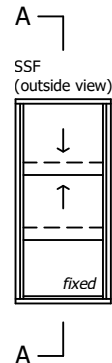


Page	View	Variant
2	Vertical Section	VS Sill
3	Vertical Section	VS HP Sill
4	Vertical Section	No sill adaptor
5	Vertical Section	10mm Flapseal
6	Horizontal Section	-

The diagram shows the orthographic projection of a cone. On the left is the top view, represented by two concentric circles with a vertical centerline. On the right is the front view, represented by a trapezoid with a horizontal centerline. The two views are aligned horizontally.

<p>Proprietary and confidential</p> <p>The information contained in this drawing is the sole property of Aneeta Australia. Any reproduction in part or as a whole, without the written permission of Aneeta Australia is prohibited.</p>	<p>Title: 3 pane 10mm sashless double hung in aluminium frames SSF</p>				 <p>949 Stud Road, Rowville VIC 3178, ABN 80 062 883 729</p>		Material: in Aluminium Frame	
	Finish:							
	Die/Part:							
	Dwg No: VS 3P10 SSF A							
Drwn:	Chk:	Date:	Scale:	Sheet 1 of 6	Revision: G			





aneeta insert is shown here in 100mm commercial framing but it suits a variety of residential and commercial frame types

Rev	Description	Approved By	Date
G	Delete P008 and replace with P229 - VS Sill	DF	14/8/2025
F	VS 300Pa/800Pa sill adaptor changed to VS Sill/VS HP Sill	DF	Sep2024
E	Add sill options: 800Pa Sill, No Sill, 6mm Flapseal	SE	May2024

<p>Proprietary and confidential</p> <p>The information contained in this drawing is the sole property of Aneeta Australia. Any reproduction in part or as a whole, without the written permission of Aneeta Australia is prohibited.</p>	Title: 3 pane 10mm sashless double hung in aluminium frames SSF with VS sill & aluminium covers vertical section A-A		<p>949 Stud Road, Rowville VIC 3178, ABN 80 062 883 729</p>	Material: in Aluminium Frame	
				Finish:	
				Die/Part:	
				Dwg No: VS 3P10 SSF A	
Drwn:	Chk:	Date:	Scale: 1:2@A4	Sheet 2 of 6	Revision: G

M:\Documentation\Website Downloads\2. Aluminium Frames\1. Vertical\1. Double Hung\VS 3P10 SSF A (G) - 3 pane 10mm sashless double hung in aluminium frames SSF.dwg

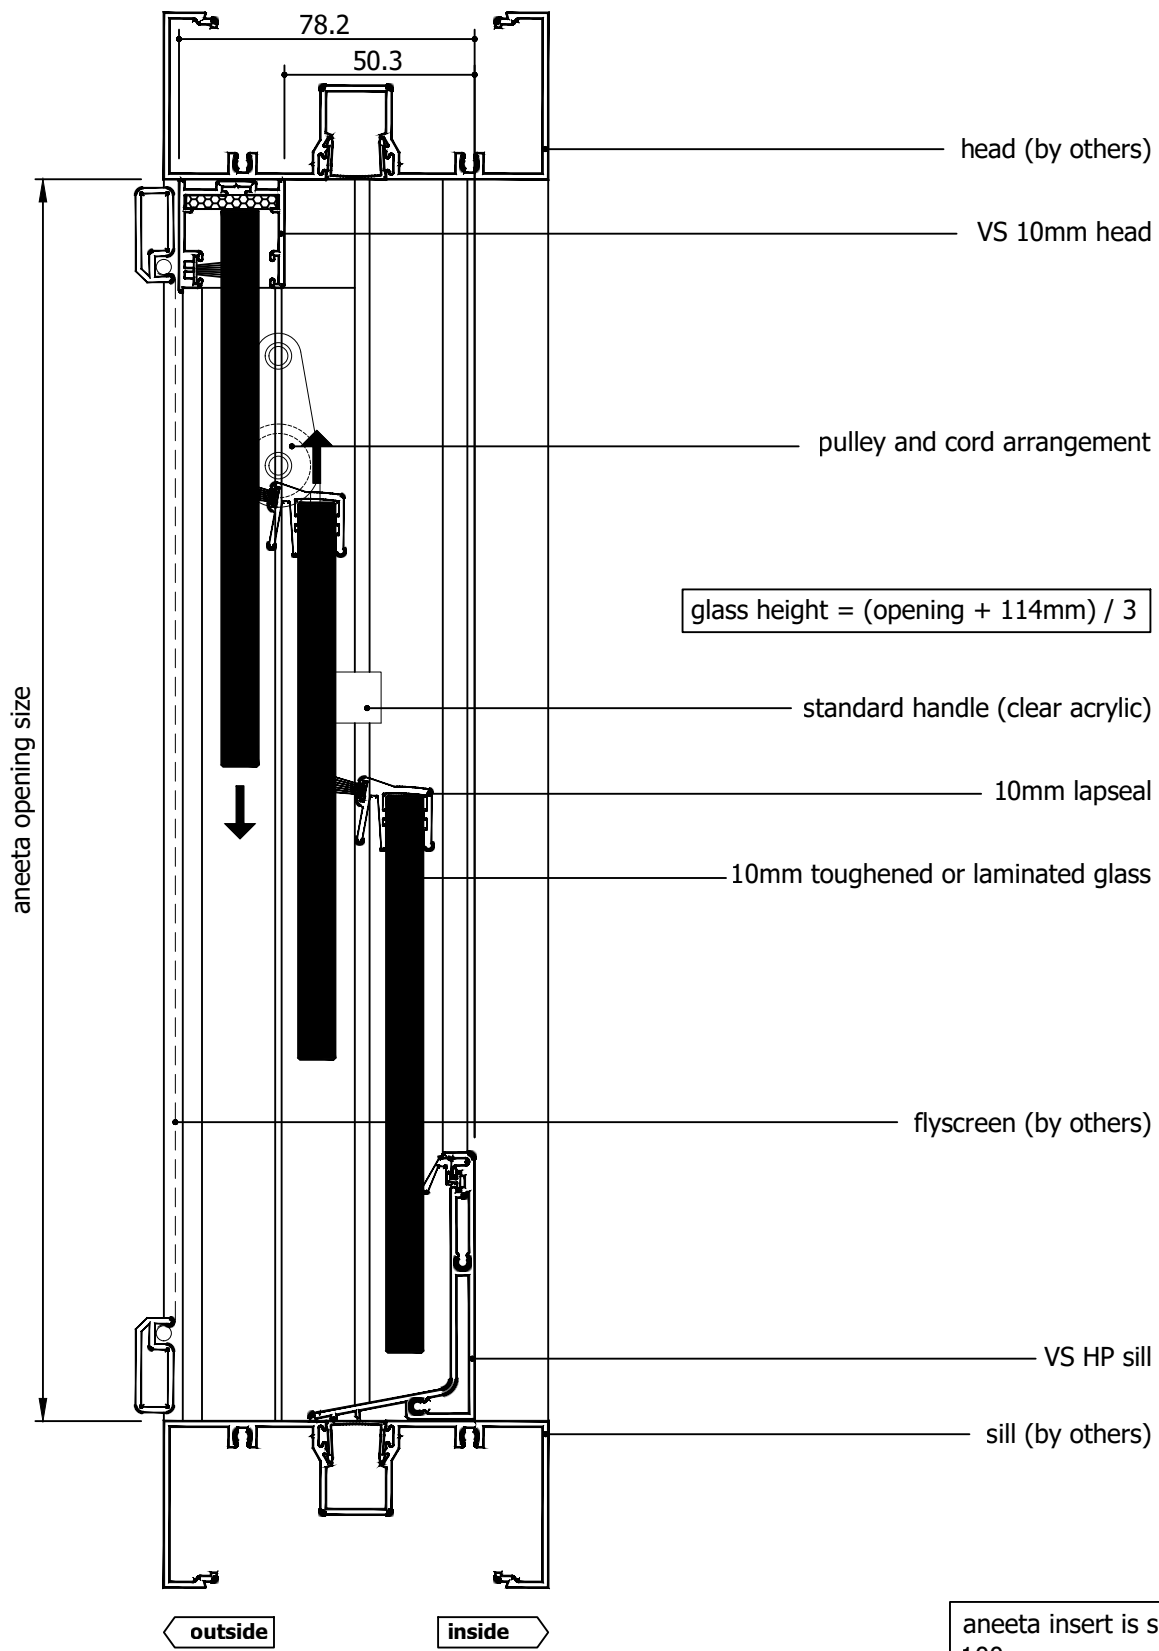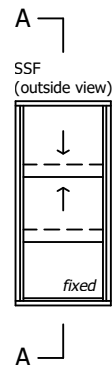

$$\text{glass height} = (\text{opening} + 114\text{mm}) / 3$$

aneeta insert is shown here in 100mm commercial framing but it suits a variety of residential and commercial frame types

Rev	Description	Approved By	Date
G	Delete P008 and replace with P229 - VS Sill	DF	14/8/2025
F	VS 300Pa/800Pa sill adaptor changed to VS Sill/VS HP Sill	DF	Sep2024
E	Add sill options: 800Pa Sill, No Sill, 6mm Flapseal	SE	May2024

Proprietary and confidential

The information contained in this drawing is the sole property of Aneeta Australia. Any reproduction in part or as a whole, without the written permission of Aneeta Australia is prohibited.

Title:
3 pane 10mm sashless double hung in aluminium frames SSF with VS HP sill & aluminium covers vertical section A-A

Drwn: Chk: Date: Scale: 1:20 A4





949 Stud Road, Rowville VIC 3178, ABN 80 062 883 729

Sheet 3 of 6

Revision: G

Material:	in Aluminium Frame
Finish:	
Die/Part:	
Dwg No:	VS 3P10 SSF A

M:\Documentation\Website Downloads\2. Aluminium Frames\1. Vertical\1. Double Hung\VS 3P10 SSF A (G) - 3 pane 10mm sashless double hung in aluminium frames SSF.dwg

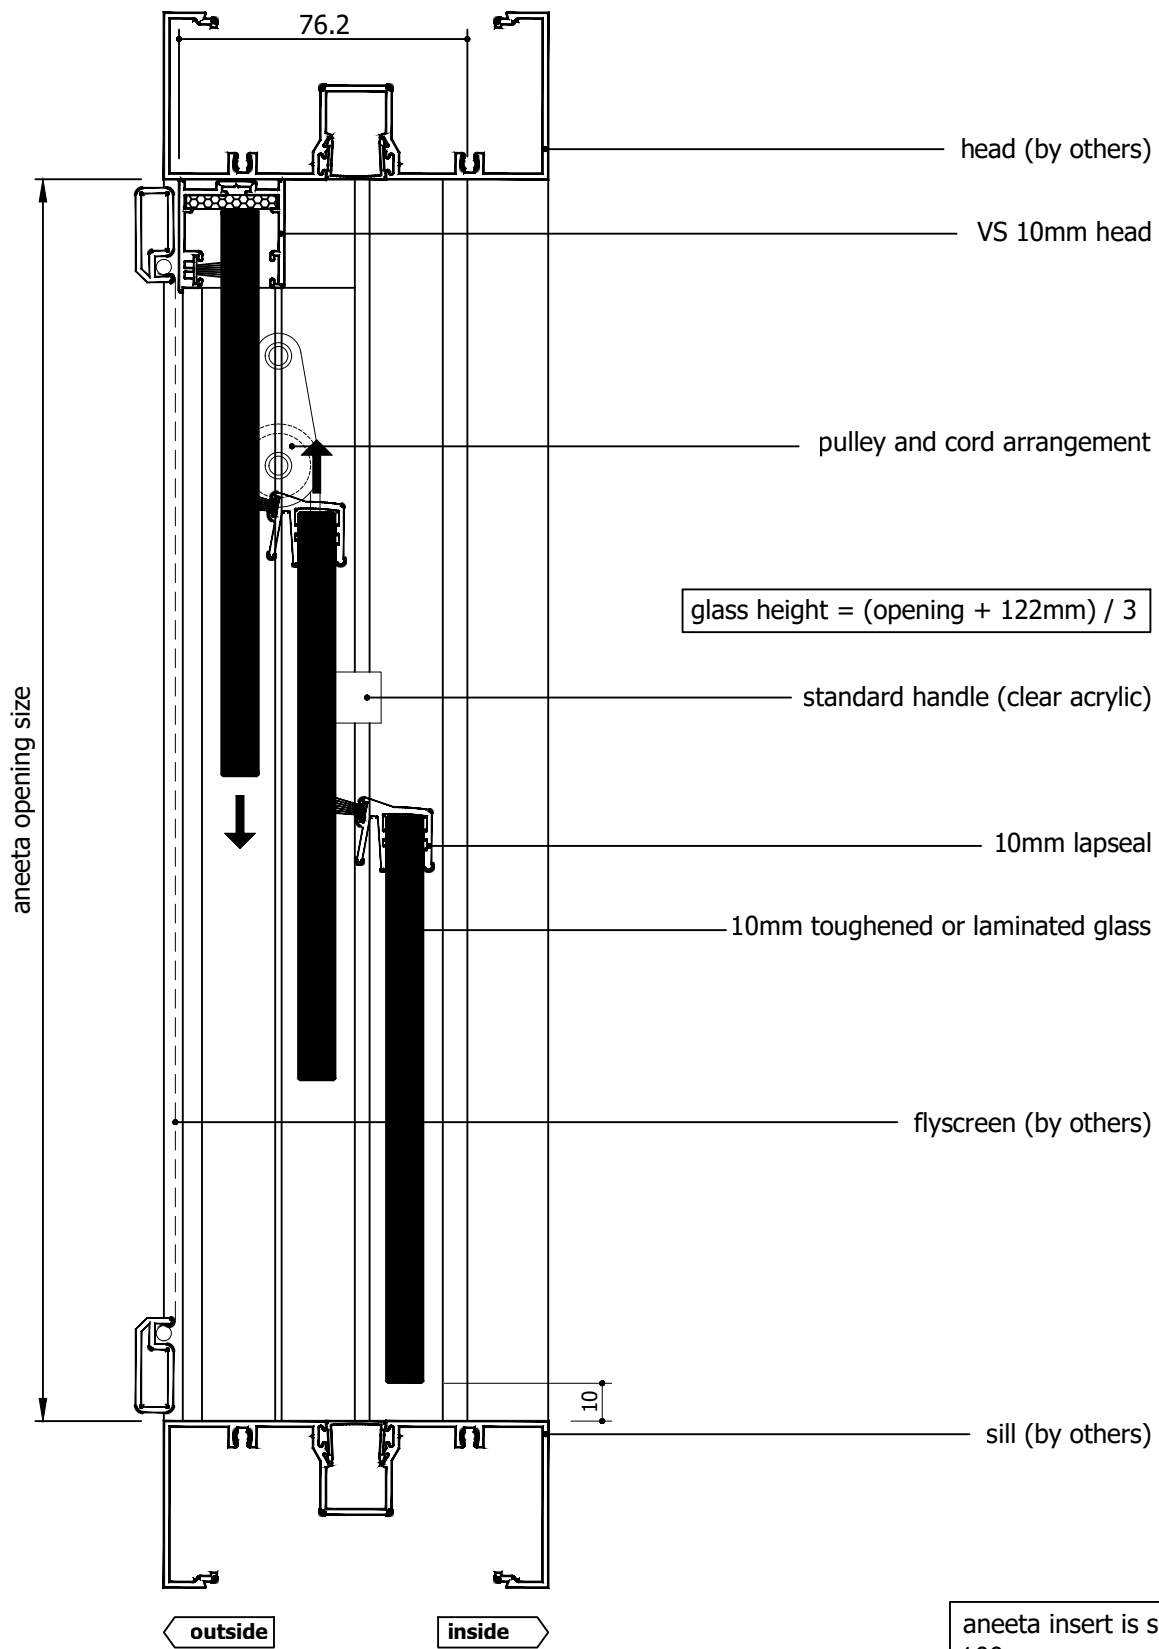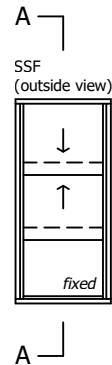

aneeta insert is shown here in 100mm commercial framing but it suits a variety of residential and commercial frame types

Rev	Description	Approved By	Date
G	Delete P008 and replace with P229 - VS Sill	DF	14/8/2025
F	VS 300Pa/800Pa sill adaptor changed to VS Sill/VS HP Sill	DF	Sep2024
E	Add sill options: 800Pa Sill, No Sill, 6mm Flapseal	SE	May2024

Proprietary and confidential		Title: 3 pane 10mm sashless double hung in aluminium frames SSF with no sill adaptor & aluminium covers vertical section A-A	
The information contained in this drawing is the sole property of Aneeta Australia. Any reproduction in part or as a whole, without the written permission of Aneeta Australia is prohibited.		Drwn:	Chk:
		Date:	Scale: 1:2@A4



949 Stud Road, Rowville VIC 3178, ABN 80 062 883 729



Sheet 4 of 6	Revision: G
--------------	-------------

Material:	in Aluminium Frame
Finish:	
Die/Part:	
Dwg No:	VS 3P10 SSF A



IF IN DOUBT ASK - DO NOT SCALE DRAWING


M:\Documentation\Website Downloads\2. Aluminium Frames\1. Vertical\1. Double Hung\VS 3P10 SSF A (G) - 3 pane 10mm sashless double hung in aluminium frames SSF.dwg

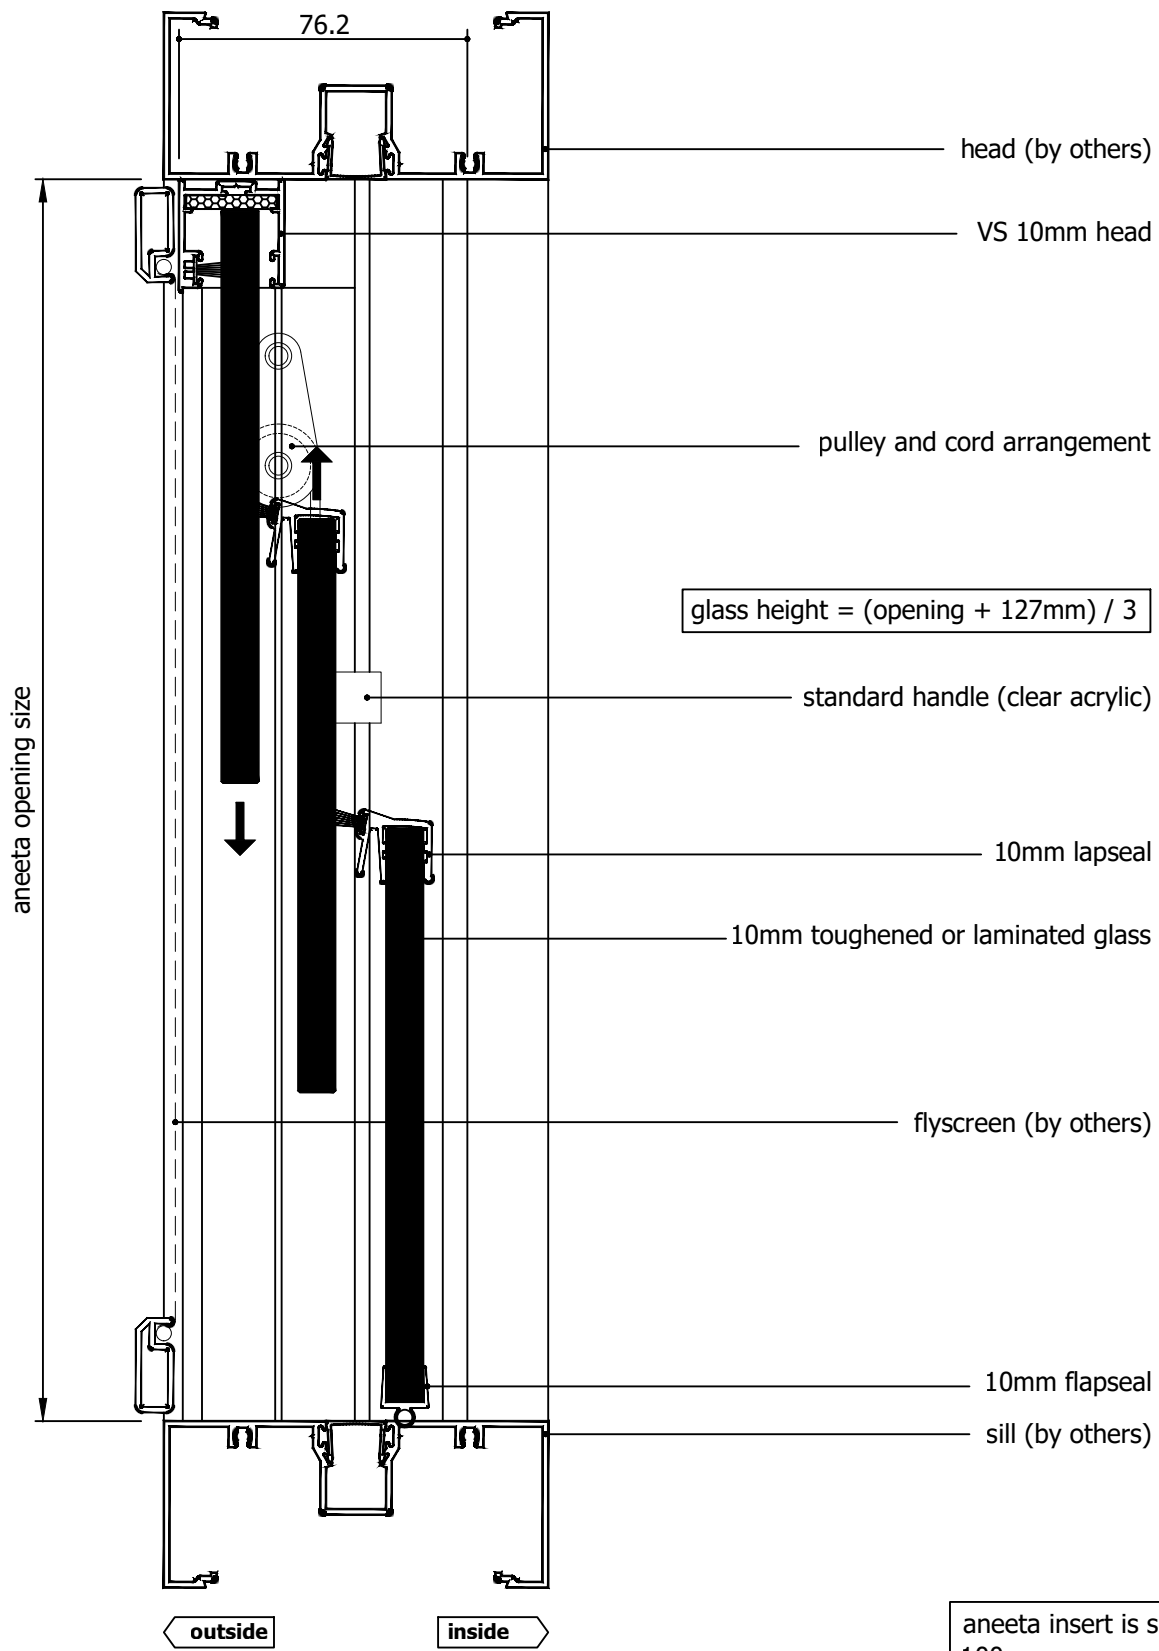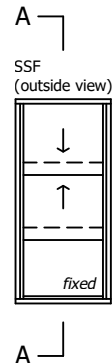

$$\text{glass height} = (\text{opening} + 127\text{mm}) / 3$$

aneeta insert is shown here in 100mm commercial framing but it suits a variety of residential and commercial frame types

Rev	Description	Approved By	Date
G	Delete P008 and replace with P229 - VS Sill	DF	14/8/2025
F	VS 300Pa/800Pa sill adaptor changed to VS Sill/VS HP Sill	DF	Sep2024
E	Add sill options: 800Pa Sill, No Sill, 6mm Flapseal	SE	May2024

<div>Proprietary and confidential</div> <div>The information contained in this drawing is the sole property of Aneeta Australia. Any reproduction in part or as a whole, without the written permission of Aneeta Australia is prohibited.</div>	<div>Title: 3 pane 10mm sashless double hung in aluminium frames SSF with 10mm flapseal at sill & aluminium covers vertical section A-A</div>				<div> 949 Stud Road, Rowville VIC 3178, ABN 80 062 883 729</div>	Material: in Aluminium Frame
						Finish:
						Die/Part:
						Dwg No: VS 3P10 SSF A
Drwn:	Chk:	Date:	Scale: 1:2@A4	Sheet 5 of 6	Revision: G	

M:\Documentation\Website Downloads\2. Aluminium Frames\1. Vertical\1. Double Hung\VS 3P10 SSF A (G) - 3 pane 10mm sashless double hung in aluminium frames SSF.dwg

glass width = opening - 40mm

aneeta opening size

flyscreen (optional by others)

10mm combination tee

top pane

bottom pane


alumnium cover

10mm multipane tee

lock

flush filler (by others)

jamb (by others)

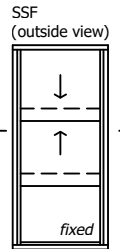

outside

inside

75.2

aneeta insert is shown here in 100mm commercial framing but it suits a variety of residential and commercial frame types

Rev	Description	Approved By	Date
G	Delete P008 and replace with P229 - VS Sill	DF	14/8/2025
F	VS 300Pa/800Pa sill adaptor changed to VS Sill/VS HP Sill	DF	Sep2024
E	Add sill options: 800Pa Sill, No Sill, 6mm Flapseal	SE	May2024

Proprietary and confidential The information contained in this drawing is the sole property of Aneeta Australia. Any reproduction in part or as a whole, without the written permission of Aneeta Australia is prohibited.	Title: 3 pane 10mm sashless double hung in aluminium frames SSF with aluminium covers horizontal section B-B		
	Drwn:	Chk:	Date:


Scale: 1:1@A4

Sheet 6 of 6

Revision: G



Material:	in Aluminium Frame
Finish:	
Die/Part:	
Dwg No:	VS 3P10 SSF A

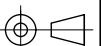

IF IN DOUBT ASK - DO NOT SCALE DRAWING