


Table of Contents


Page	View	Variant
2	Vertical Section	Meeting Rail Handle
3	Vertical Section	VS Sill
4	Vertical Section	VS HP Sill
5	Vertical Section	No Sill
6	Vertical Section	16mm Flapseal
7	Horizontal Section	-

Rev	Description	Approved
		By Date
E	16mm flapseal option updated to QEZ48	DF 30/1/2026
D	Delete P008 and replace with P229 - VS Sill	DF 14/8/2025
C	16mm meeting rail handle option added	DF Jun2025
B	VS 300Pa/800Pa sill adaptor changed to VS Sill/VS HP Sill	DF Sep2024
A	Original issue	SE May2024


<div>Proprietary and confidential</div> <div>The information contained in this drawing is the sole property of Aneeta Australia. Any reproduction in part or as a whole, without the written permission of Aneeta Australia is prohibited.</div>	Title: 3 pane 16mm double glazed interlocking sashless double hung in aluminium frames FSS				<div> 949 Stud Road, Rowville VIC 3178, ABN 80 062 883 729</div>	Material:	in Aluminium Frame
						Finish:	
						Die/Part:	
						Dwg No:	VS 3P16 FSS A
Drwn: SE	Chk:	Date: May2024	Scale:	Sheet 1 of 7	Revision: E		




IF IN DOUBT ASK - DO NOT SCALE DRAWING

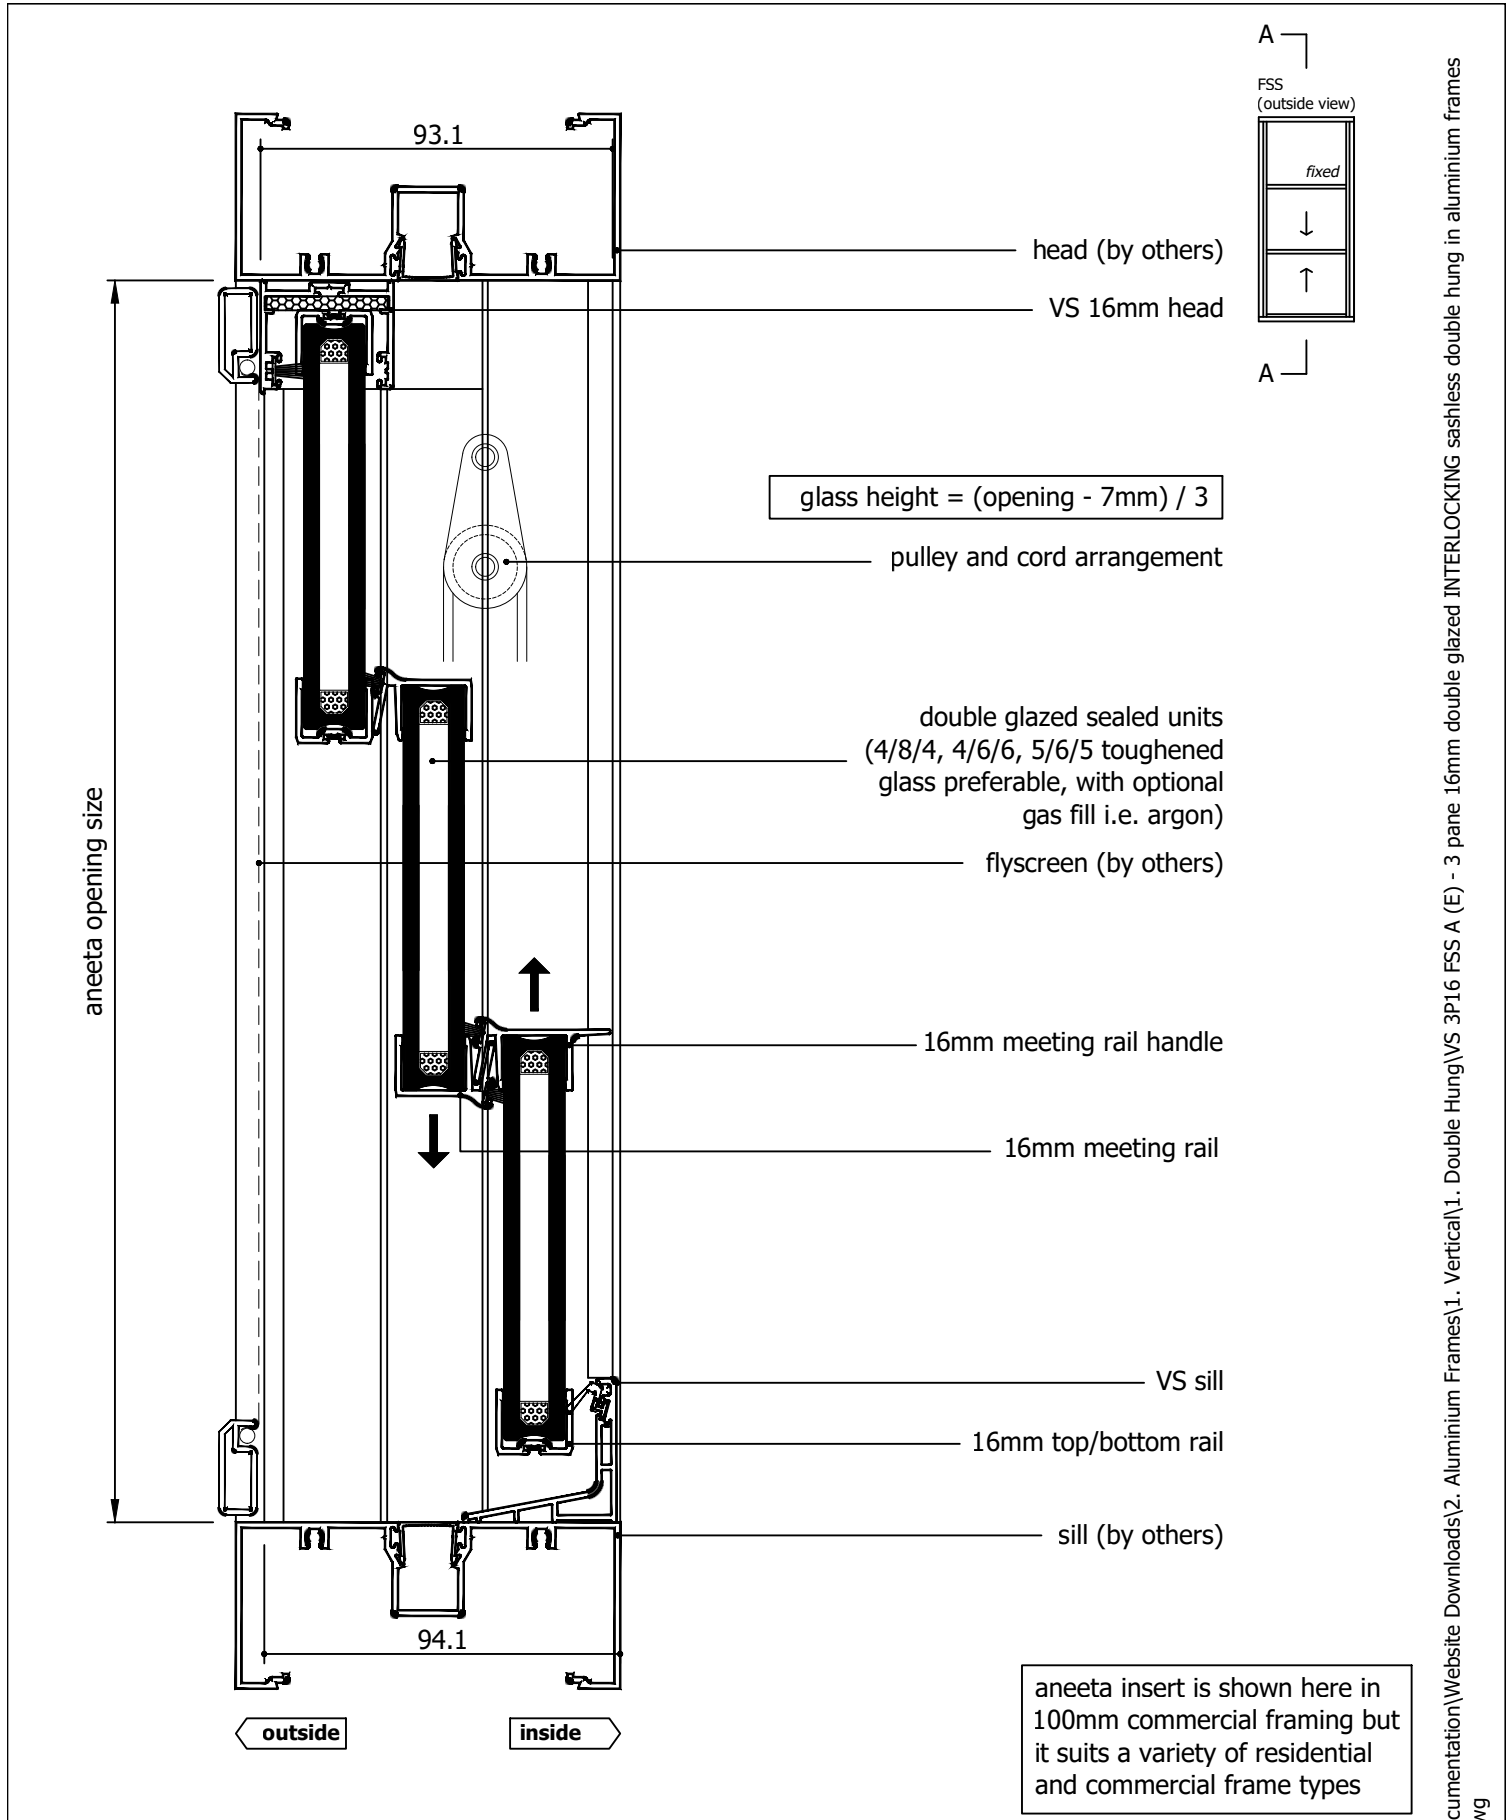


Rev	Description	Approved By	Date
E	16mm flapseal option updated to QEZ48	DF	30/1/2026
D	Delete P008 and replace with P229 - VS Sill	DF	14/8/2025
C	16mm meeting rail handle option added	DF	Jun2025
B	VS 300Pa/800Pa sill adaptor changed to VS Sill/VS HP Sill	DF	Sep2024
A	Original issue	SE	May2024

<div>Proprietary and confidential</div> <div>The information contained in this drawing is the sole property of Aneeta Australia. Any reproduction in part or as a whole, without the written permission of Aneeta Australia is prohibited.</div>	Title: 3 pane 16mm double glazed interlocking sashless double hung in aluminium frames FSS with VS sill & aluminium covers vertical section A-A				<div> 949 Stud Road, Rowville VIC 3178, ABN 80 062 883 729</div>	Material: in Aluminium Frame	
						Finish:	
						Die/Part:	
						Dwg No: VS 3P16 FSS A	
Drwn: SE	Chk:	Date: May2024	Scale: 1:2@A4	Sheet 2 of 7	Revision: E		


M:\Documentation\Website Downloads\2. Aluminium Frames\1. Vertical\1. Double Hung\VS 3P16 FSS A (E) - 3 pane 16mm double glazed INTERLOCKING sashless double hung in aluminium frames FSS.dwg

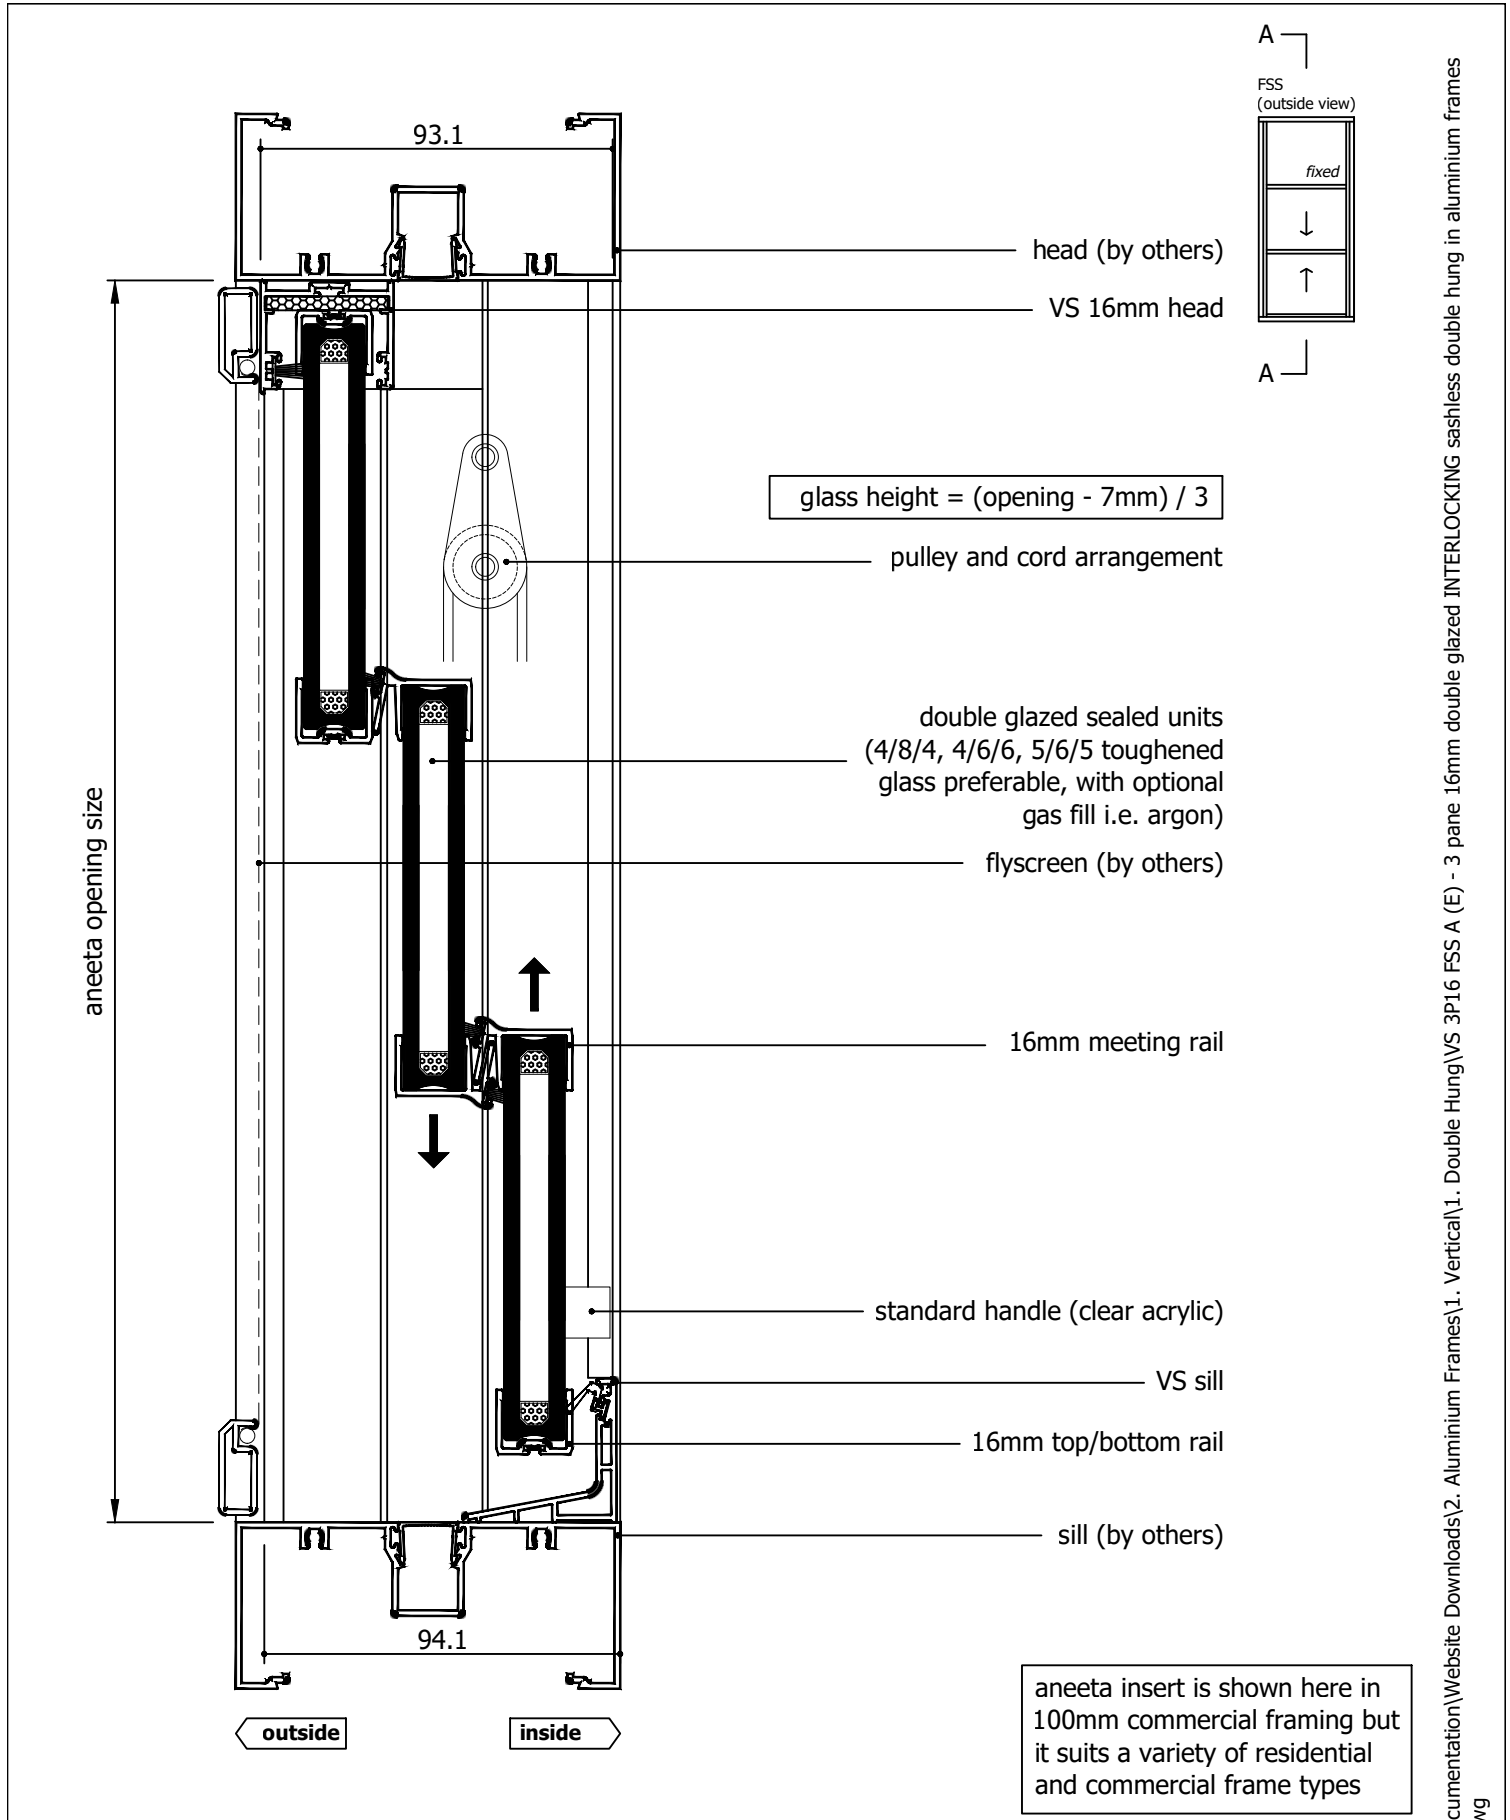


Rev	Description	Approved By	Date
E	16mm flapseal option updated to QEZ48	DF	30/1/2026
D	Delete P008 and replace with P229 - VS Sill	DF	14/8/2025
C	16mm meeting rail handle option added	DF	Jun2025
B	VS 300Pa/800Pa sill adaptor changed to VS Sill/VS HP Sill	DF	Sep2024
A	Original issue	SE	May2024

<p>Proprietary and confidential</p> <p>The information contained in this drawing is the sole property of Aneeta Australia. Any reproduction in part or as a whole, without the written permission of Aneeta Australia is prohibited.</p>	Title: 3 pane 16mm double glazed interlocking sashless double hung in aluminium frames FSS with VS sill & aluminium covers vertical section A-A				 <p>949 Stud Road, Rowville VIC 3178, ABN 80 062 883 729</p>	Material: in Aluminium Frame		
						Finish:		
						Die/Part:		
						Dwg No: VS 3P16 FSS A		
Drwn: SE		Chk:	Date: May2024	Scale: 1:2@A4	Sheet 3 of 7	Revision: E		


M:\Documentation\Website Downloads\2. Aluminium Frames\1. Vertical\1. Double Hung\VS 3P16 FSS A (E) - 3 pane 16mm double glazed INTERLOCKING sashless double hung in aluminium frames FSS.dwg

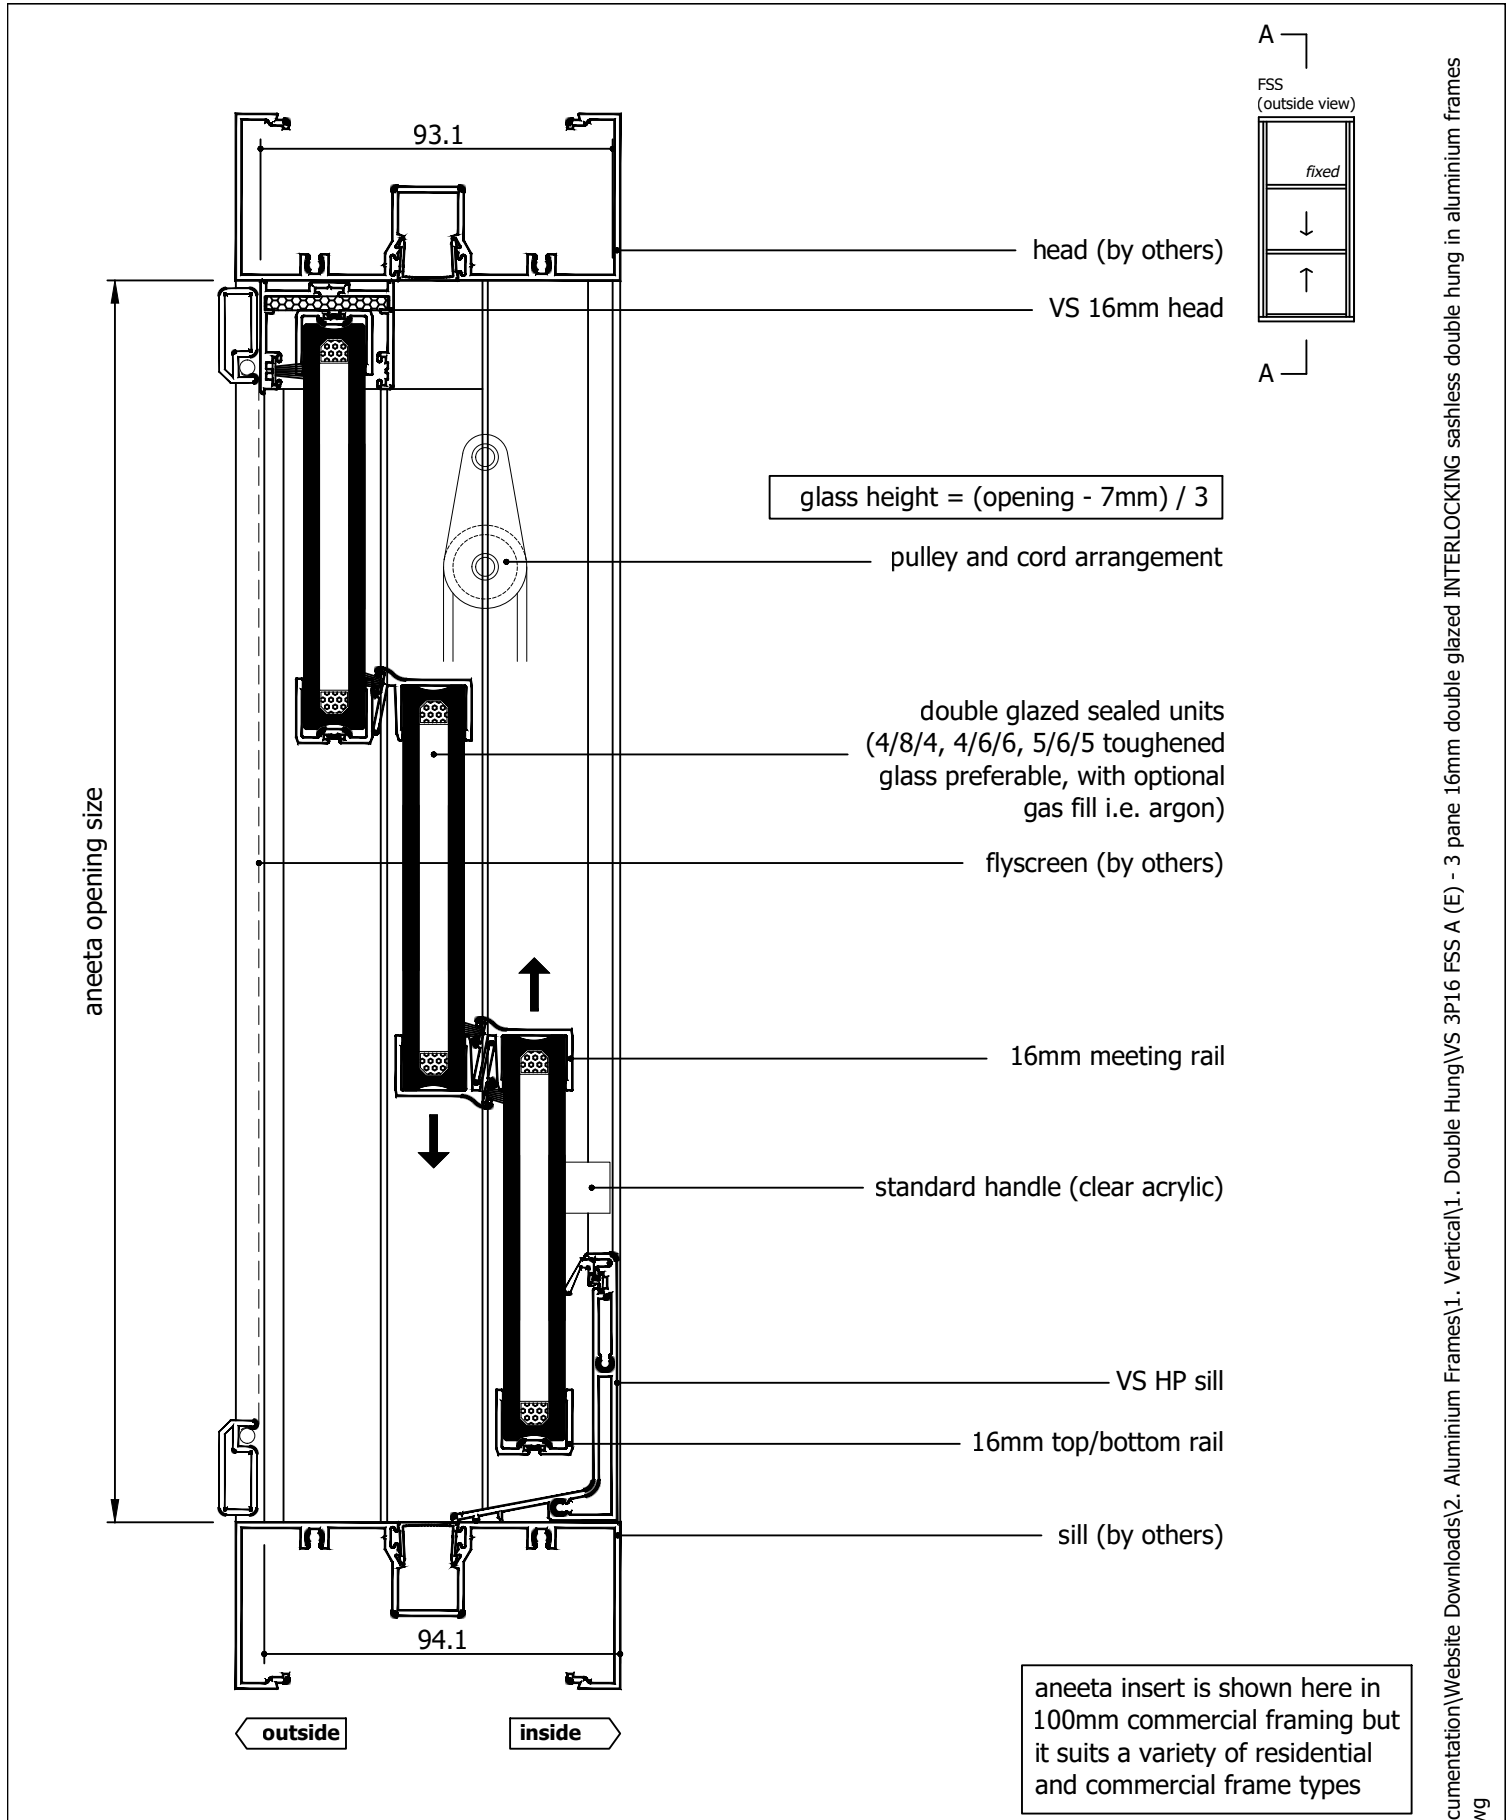


Rev	Description	Approved By	Date
E	16mm flapseal option updated to QEZ48	DF	30/1/2026
D	Delete P008 and replace with P229 - VS Sill	DF	14/8/2025
C	16mm meeting rail handle option added	DF	Jun2025
B	VS 300Pa/800Pa sill adaptor changed to VS Sill/VS HP Sill	DF	Sep2024
A	Original issue	SE	May2024

Proprietary and confidential The information contained in this drawing is the sole property of Aneeta Australia. Any reproduction in part or as a whole, without the written permission of Aneeta Australia is prohibited.	Title: 3 pane 16mm double glazed interlocking sashless double hung in aluminium frames FSS with VS HP sill & aluminium covers vertical section A-A			 949 Stud Road, Rowville VIC 3178, ABN 80 062 883 729	Material: in Aluminium Frame	
					Finish:	
					Die/Part:	
					Dwg No: VS 3P16 FSS A	
					Revision: E	
Drwn: SE		Chk:	Date: May2024	Scale: 1:2@A4	Sheet 4 of 7	


M:\Documentation\Website Downloads\2. Aluminium Frames\1. Vertical\1. Double Hung\VS 3P16 FSS A (E) - 3 pane 16mm double glazed INTERLOCKING sashless double hung in aluminium frames FSS.dwg

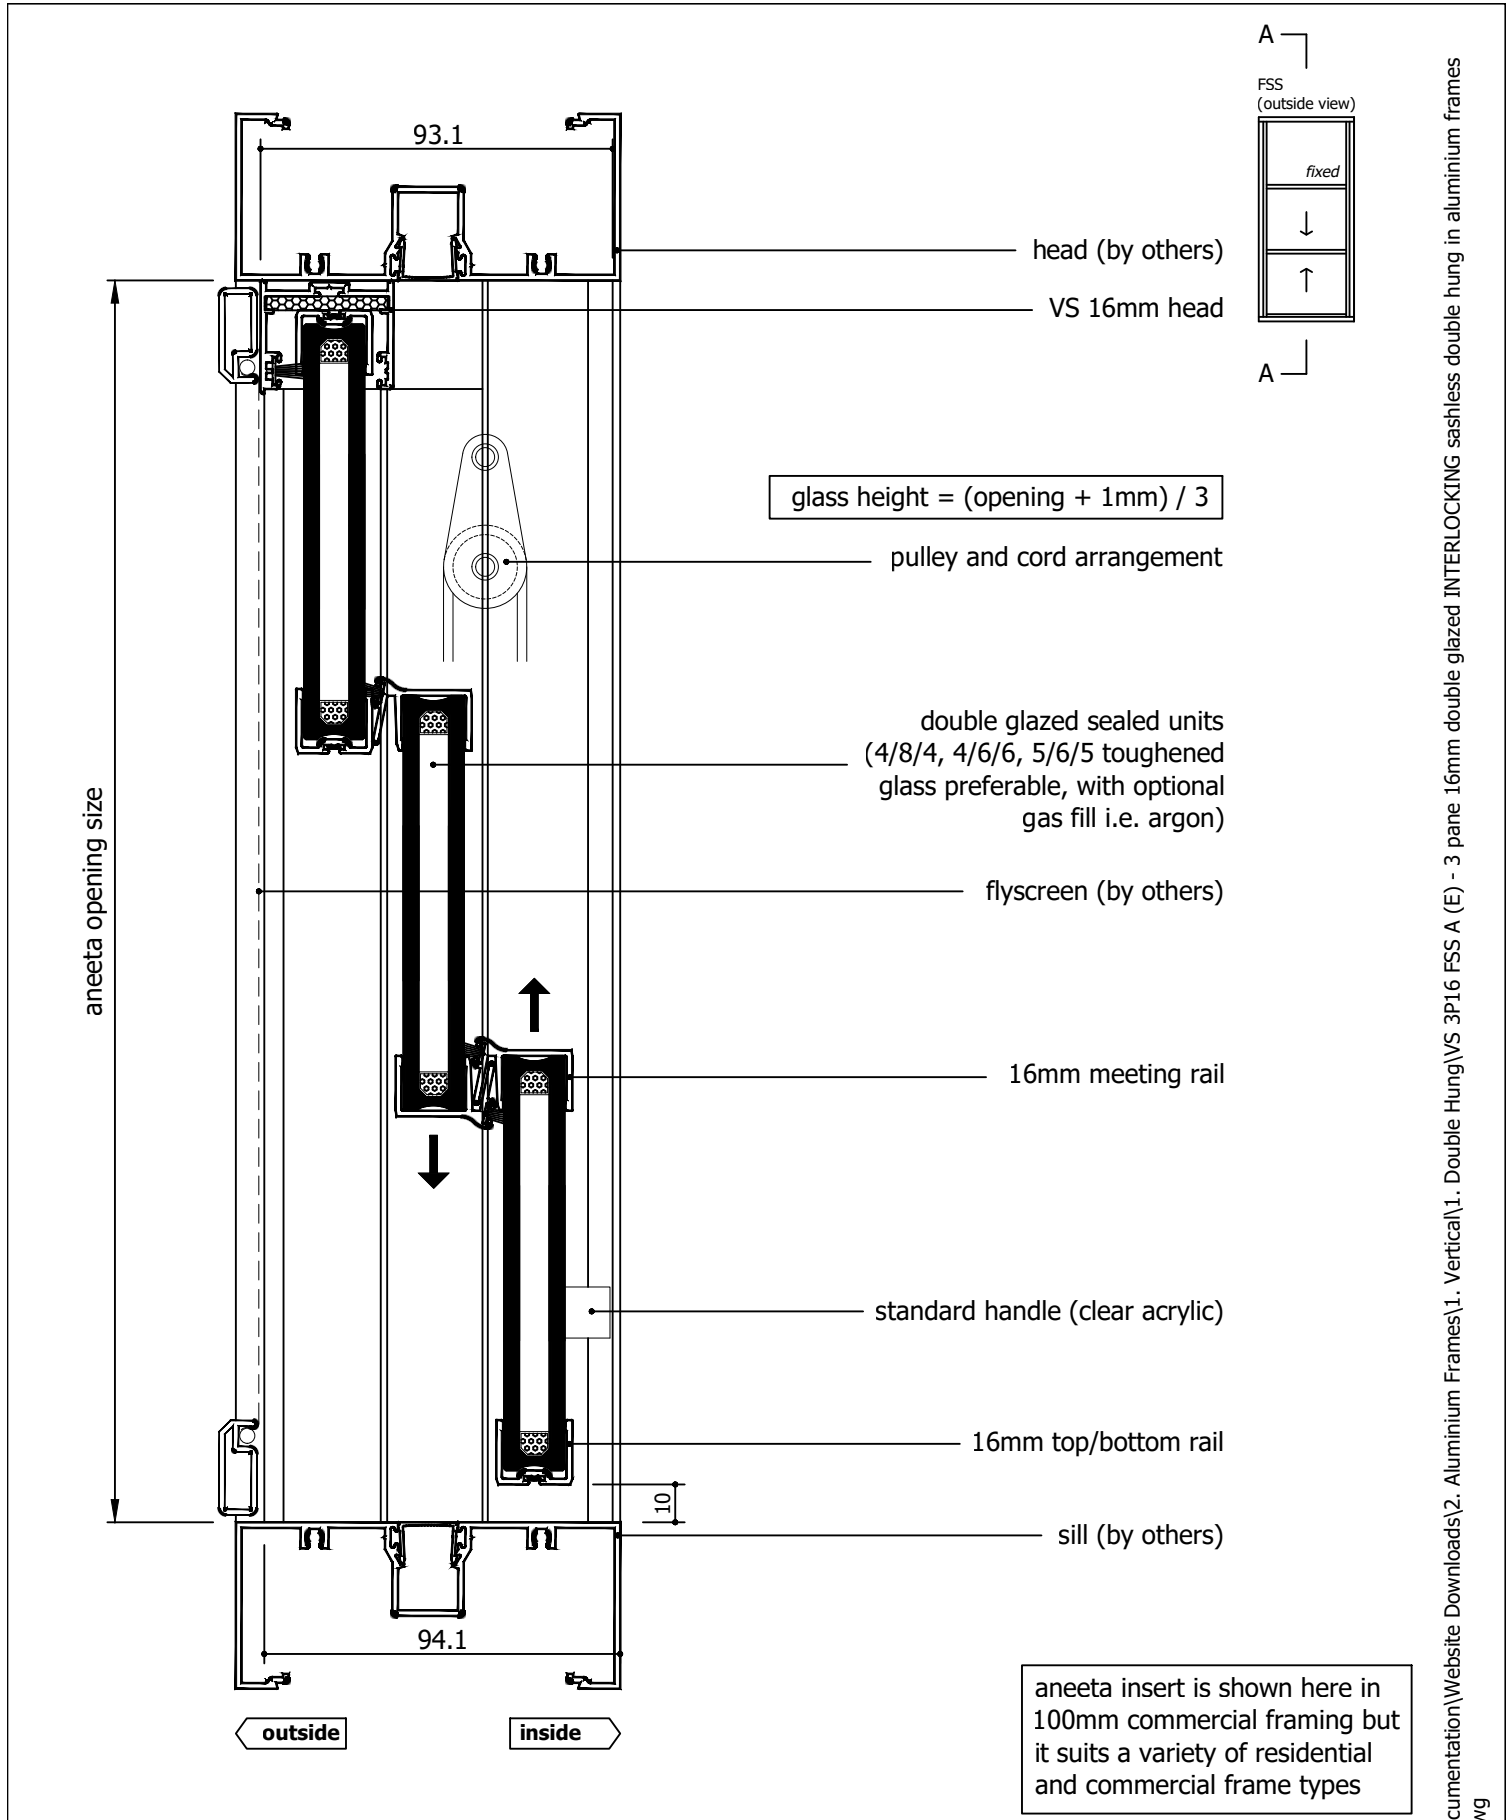


Rev	Description	Approved By	Date
E	16mm flapseal option updated to QEZ48	DF	30/1/2026
D	Delete P008 and replace with P229 - VS Sill	DF	14/8/2025
C	16mm meeting rail handle option added	DF	Jun2025
B	VS 300Pa/800Pa sill adaptor changed to VS Sill/VS HP Sill	DF	Sep2024
A	Original issue	SE	May2024

<div>Proprietary and confidential</div> <div>The information contained in this drawing is the sole property of Aneeta Australia. Any reproduction in part or as a whole, without the written permission of Aneeta Australia is prohibited.</div>	<div>Title: 3 pane 16mm double glazed interlocking sashless double hung in aluminium frames FSS with no sill adaptor & aluminium covers vertical section A-A</div>				<div> 949 Stud Road, Rowville VIC 3178, ABN 80 062 883 729</div>		<div>Material: in Aluminium Frame</div>	
							<div>Finish:</div>	
							<div>Die/Part:</div>	
							<div>Dwg No: VS 3P16 FSS A</div>	
	<div>Drwn: SE</div>	<div>Chk:</div>	<div>Date: May2024</div>	<div>Scale: 1:2@A4</div>	<div>Sheet 5 of 7</div>	<div>Revision: E</div>		

M:\Documentation\Website Downloads\2. Aluminium Frames\1. Vertical\1. Double Hung\VS 3P16 FSS A (E) - 3 pane 16mm double glazed INTERLOCKING sashless double hung in aluminium frames FSS.dwg

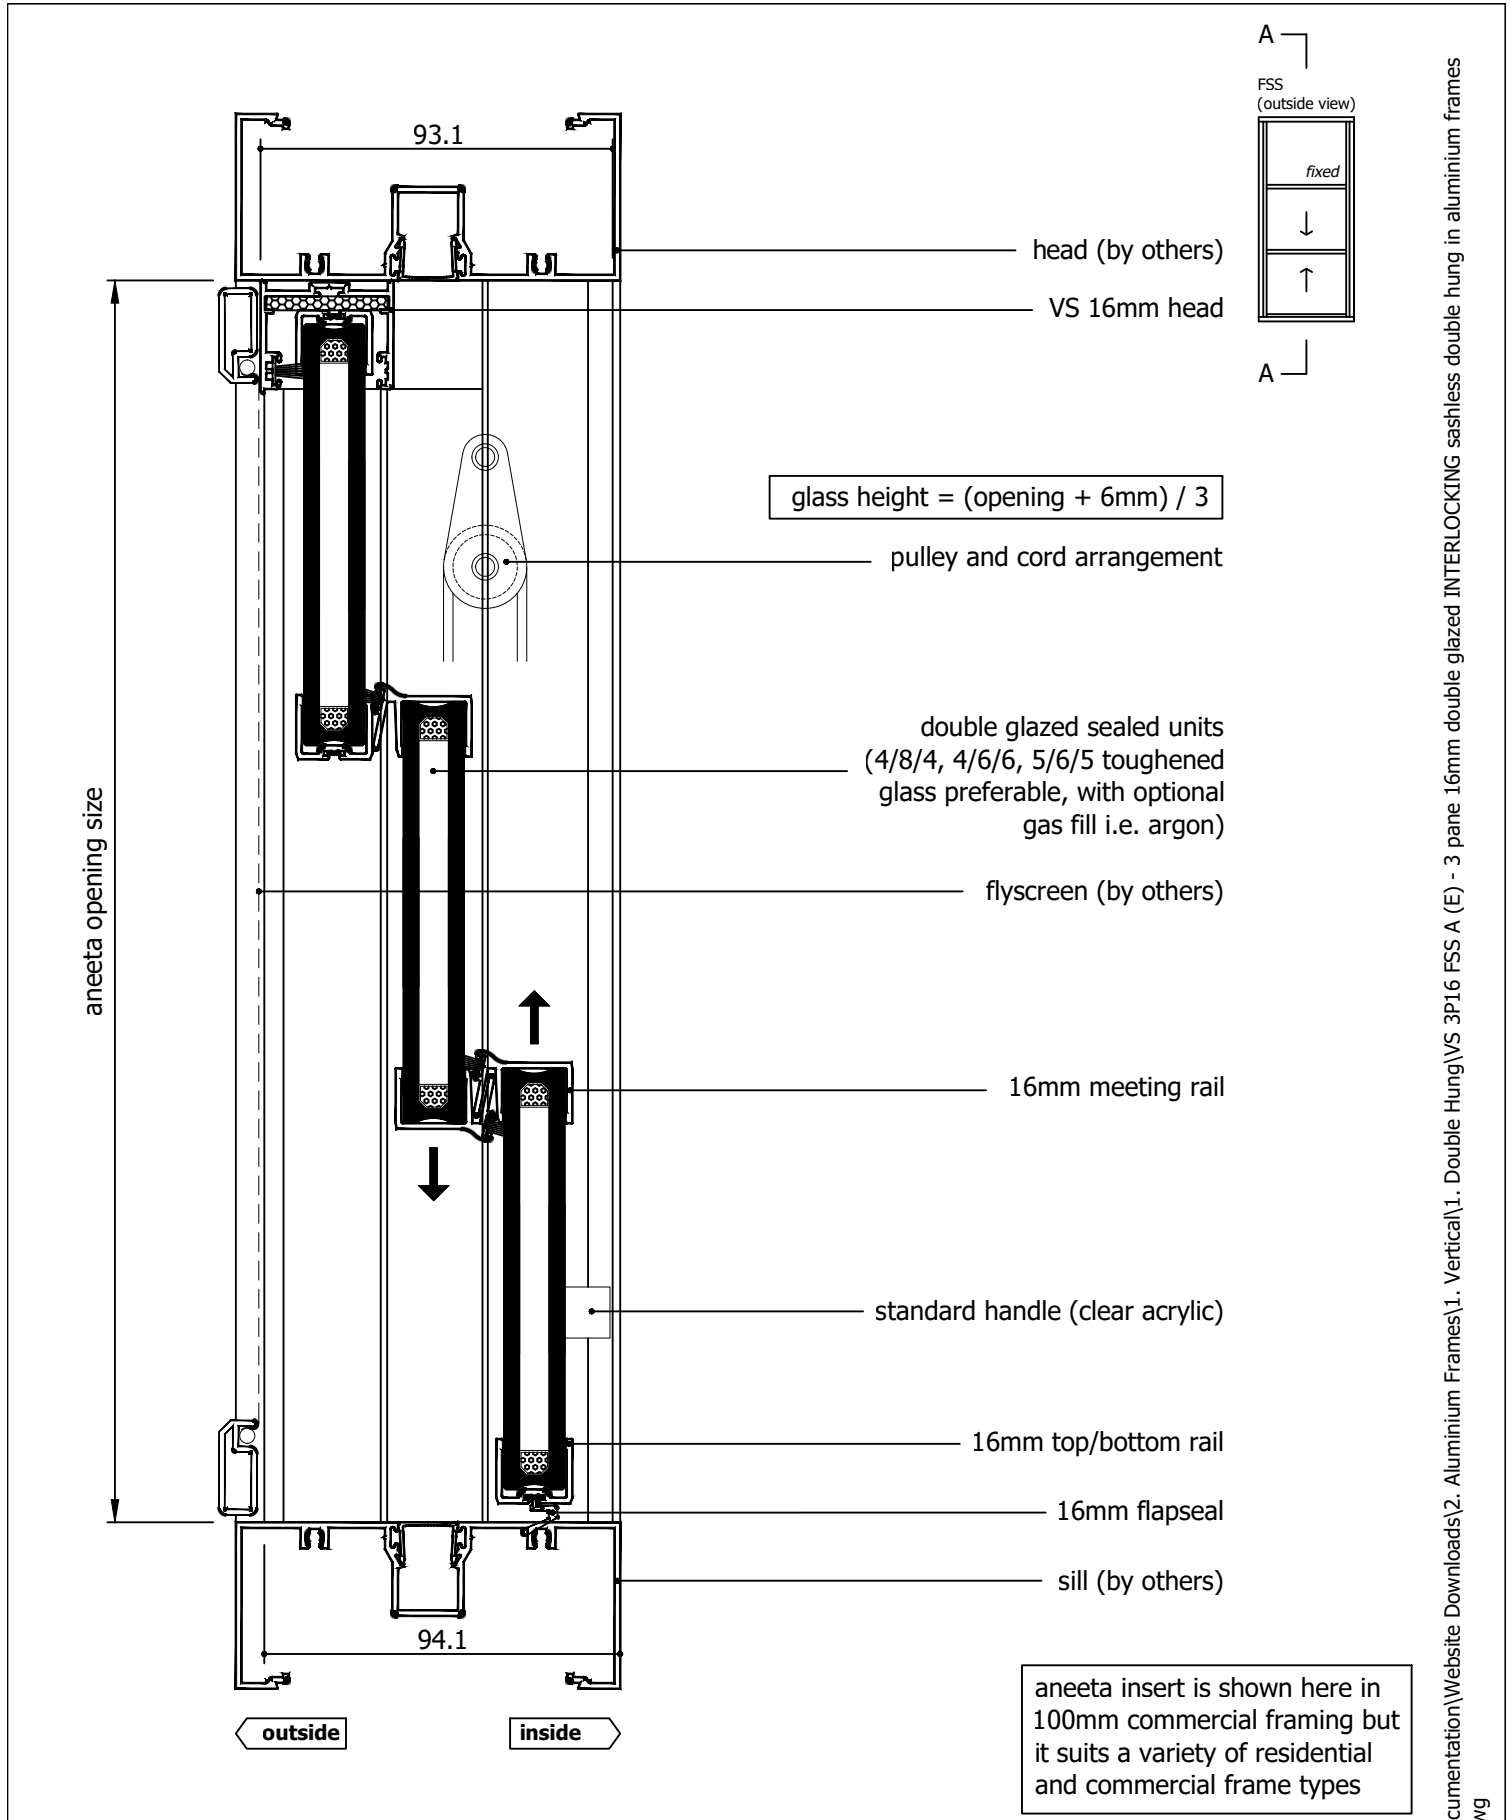

Rev	Description	Approved By	Date
E	16mm flapseal option updated to QEZ48	DF	30/1/2026
D	Delete P008 and replace with P229 - VS Sill	DF	14/8/2025
C	16mm meeting rail handle option added	DF	Jun2025
B	VS 300Pa/800Pa sill adaptor changed to VS Sill/VS HP Sill	DF	Sep2024
A	Original issue	SE	May2024

<div>Proprietary and confidential</div> <div>The information contained in this drawing is the sole property of Aneeta Australia. Any reproduction in part or as a whole, without the written permission of Aneeta Australia is prohibited.</div>	<div>Title: 3 pane 16mm double glazed interlocking sashless double hung in aluminium frames FSS with 16mm flapseal & aluminium covers vertical section A-A</div>				<div> 949 Stud Road, Rowville VIC 3178, ABN 80 062 883 729</div>	<div>Material: in Aluminium Frame</div>	
						<div>Finish:</div>	
						<div>Die/Part:</div>	
						<div>Dwg No: VS 3P16 FSS A</div>	
Drwn: SE		Chk:	Date: May2024	Scale: 1:2@A4	Sheet 6 of 7	Revision: E	

M:\Documentation\Website Downloads\2. Aluminium Frames\1. Vertical\1. Double Hung\VS 3P16 FSS A (E) - 3 pane 16mm double glazed INTERLOCKING sashless double hung in aluminium frames FSS.dwg

glass width = opening - 40mm

aneeta opening size

flyscreen (optional by others)

16mm combination tee

top pane

bottom pane


cover

lock

flush filler (by others)

jamb (by others)

FSS
(outside view)

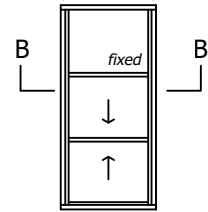


outside

inside


92.1

aneeta insert is shown here in 100mm commercial framing but it suits a variety of residential and commercial frame types

Rev	Description	Approved By	Date
E	16mm flapseal option updated to QEZ48	DF	30/1/2026
D	Delete P008 and replace with P229 - VS Sill	DF	14/8/2025
C	16mm meeting rail handle option added	DF	Jun2025
B	VS 300Pa/800Pa sill adaptor changed to VS Sill/VS HP Sill	DF	Sep2024
A	Original issue	SE	May2024

<div>Proprietary and confidential</div> <div>The information contained in this drawing is the sole property of Aneeta Australia. Any reproduction in part or as a whole, without the written permission of Aneeta Australia is prohibited.</div>	<div>Title: 3 pane 16mm double glazed interlocking sashless double hung in aluminium frames FSS with aluminium covers horizontal section B-B</div>				<div> 949 Stud Road, Rowville VIC 3178, ABN 80 062 883 729</div>	<div>Material: in Aluminium Frame</div>	
						<div>Finish:</div>	
						<div>Die/Part:</div>	
						<div>Dwg No:</div>	
						<div>VS 3P16 FSS A</div>	
Drwn: SE	Chk:	Date: May2024	Scale: 1:1@A4	Sheet 7 of 7	Revision: E		

M:\Documentation\Website Downloads\2. Aluminium Frames\1. Vertical\1. Double Hung\VS 3P16 FSS A (E) - 3 pane 16mm double glazed INTERLOCKING sashless double hung in aluminium frames FSS.dwg

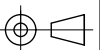

IF IN DOUBT ASK - DO NOT SCALE DRAWING