


Table of Contents


Page	View	Variant
2	Vertical Section	Meeting Rail Handle
3	Vertical Section	VS Sill
4	Vertical Section	VS HP Sill
5	Vertical Section	No Sill
6	Vertical Section	16mm Flapseal
7	Horizontal Section	-

Rev	Description	Approved	
		By	Date
I	16mm flapseal option updated to QEZ48	DF	30/1/2024
H	Delete P008 and replace with P229 - VS Sill	DF	18/8/2023
G	16mm meeting rail handle option added	DF	Jun2025
F	VS 300Pa/800Pa sill adaptor changed to VS Sill/VS HP Sill	DF	Sep2024
E	Add sill options: 800Pa Sill, No Sill, 16mm Flapseal	SE	Apr2024
D	Update lock	SE	Dec2020
C	Update sill, lock, change layout	RL	Jun2013

<div>Proprietary and confidential</div> <div>The information contained in this drawing is the sole property of Aneeta Australia. Any reproduction in part or as a whole, without the written permission of Aneeta Australia is prohibited.</div>	Title: 3 pane 16mm double glazed interlocking sashless double hung in aluminium frames SSF	<div> 949 Stud Road, Rowville VIC 3178, ABN 80 062 883 729</div>	Material: in Aluminium Frame	
			Finish:	
			Die/Part:	
			Dwg No: VS 3P16 SSF A	
			Revision: I	
Drwn:	Chk:	Date: Jan 2010	Scale:	Sheet 1 of 7



IF IN DOUBT ASK - DO NOT SCALE DRAWING

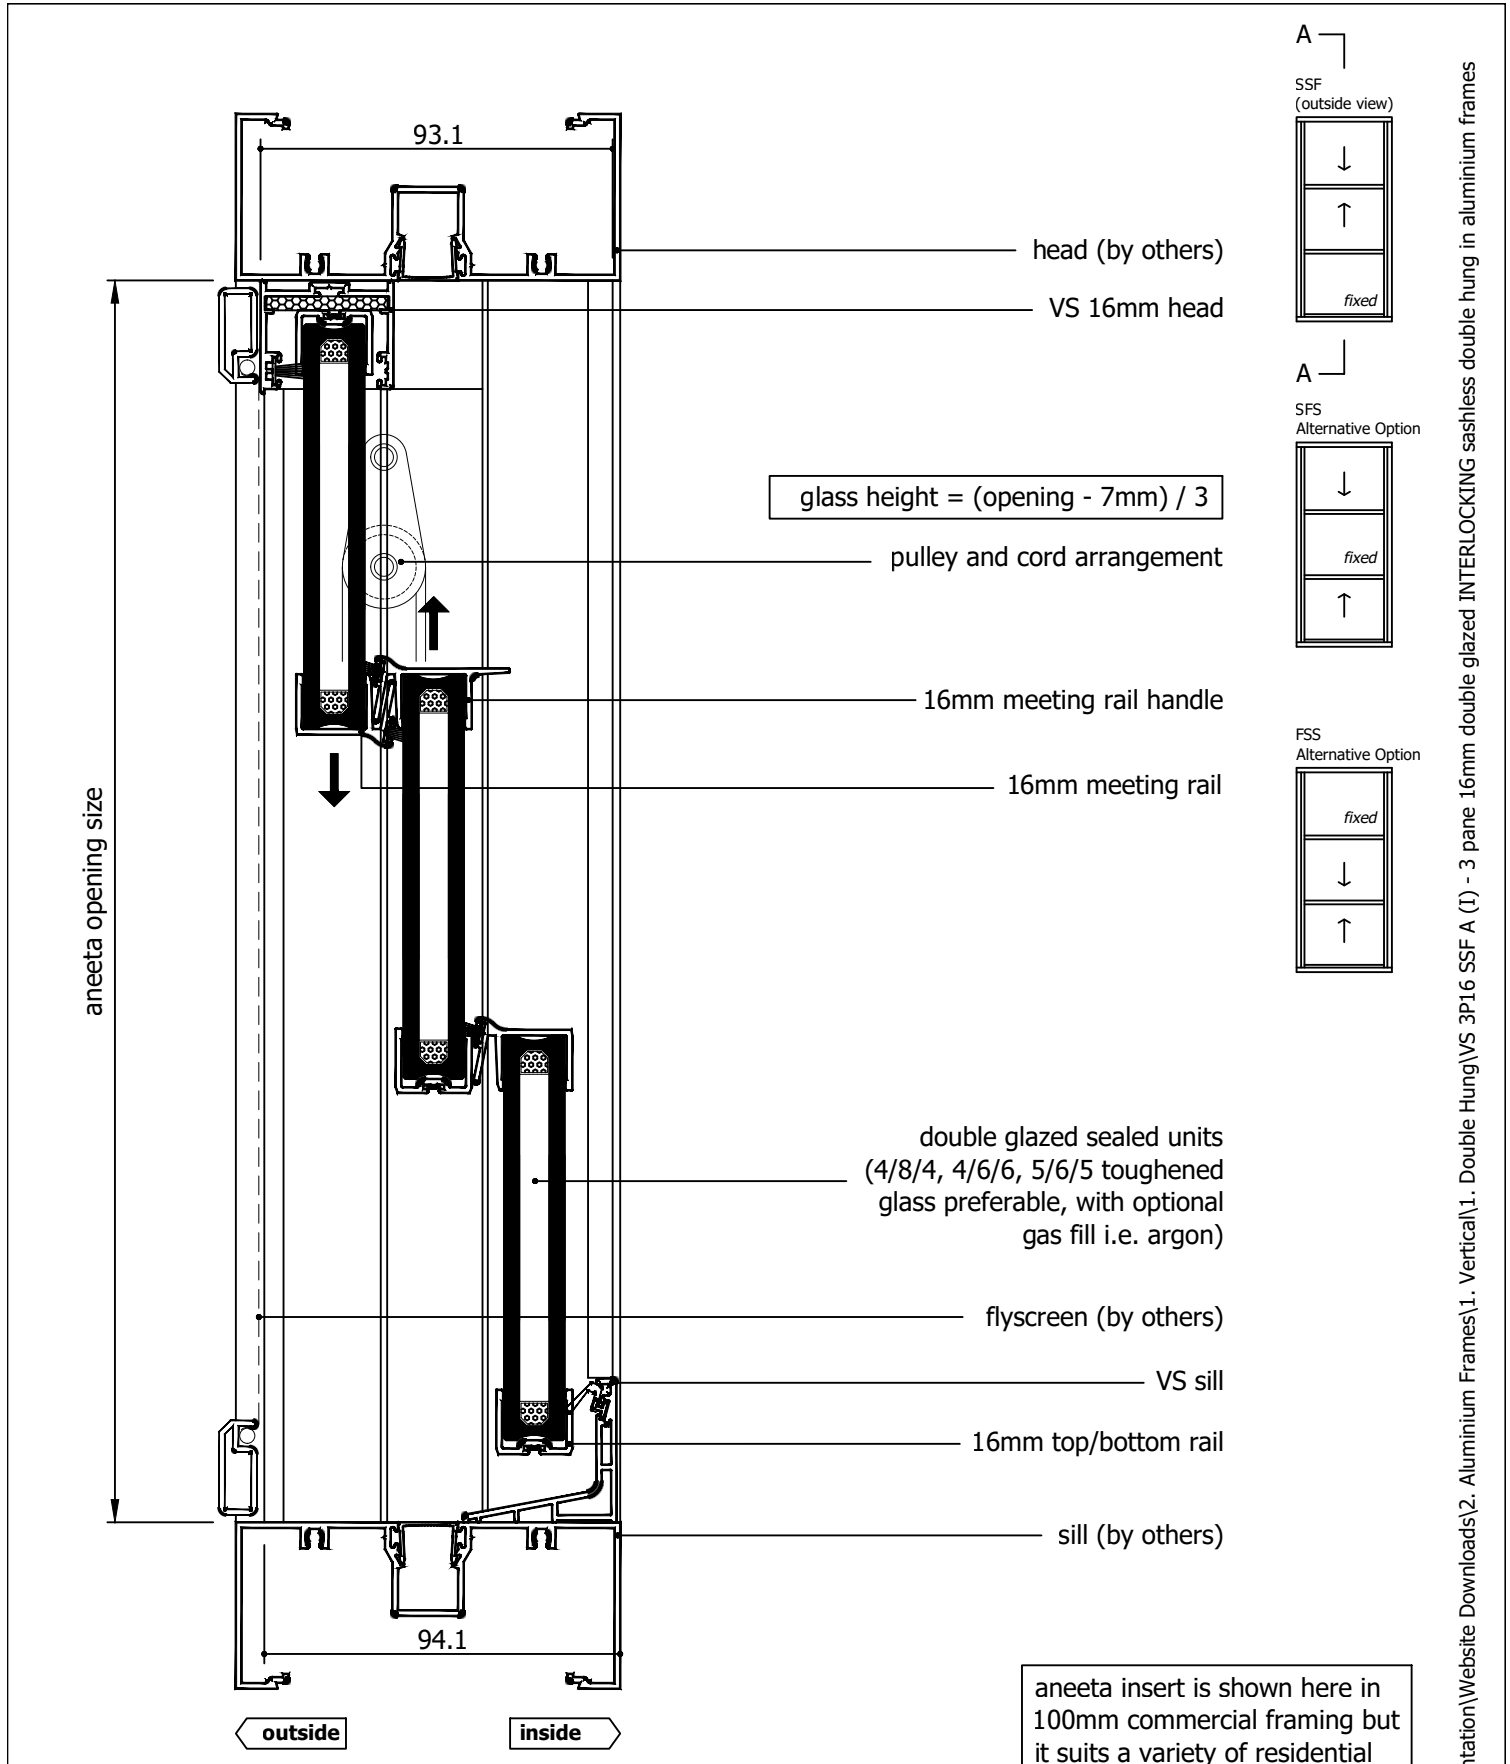

Rev	Description	Approved By	Date
I	16mm flapseal option updated to QEZ48	DF	30/1/2024
H	Delete P008 and replace with P229 - VS Sill	DF	18/8/2023
G	16mm meeting rail handle option added	DF	Jun2025
F	VS 300Pa/800Pa sill adaptor changed to VS Sill/VS HP Sill	DF	Sep2024
E	Add sill options: 800Pa Sill, No Sill, 16mm Flapseal	SE	Apr2024
D	Update lock	SE	Dec2020
C	Update sill, lock, change layout	RL	Jun2013

Proprietary and confidential

The information contained in this drawing is the sole property of Aneeta Australia. Any reproduction in part or as a whole, without the written permission of Aneeta Australia is prohibited.


Title:
3 pane 16mm double glazed interlocking sashless double hung in aluminium frames SSF with VS sill & aluminium covers vertical section A-A

Drwn:

Chk:

Date: Jan 2010

Scale: 1:2@A4



949 Stud Road, Rowville VIC 3178, ABN 80 062 883 729


Material:
in Aluminium Frame

Finish:


Die/Part:

Dwg No: VS 3P16 SSF A


M:\Documentation\Website Downloads\2. Aluminium Frames\1. Vertical\1. Double Hung\VS 3P16 SSF A (I) - 3 pane 16mm double glazed INTERLOCKING sashless double hung in aluminium frames SSF.dwg

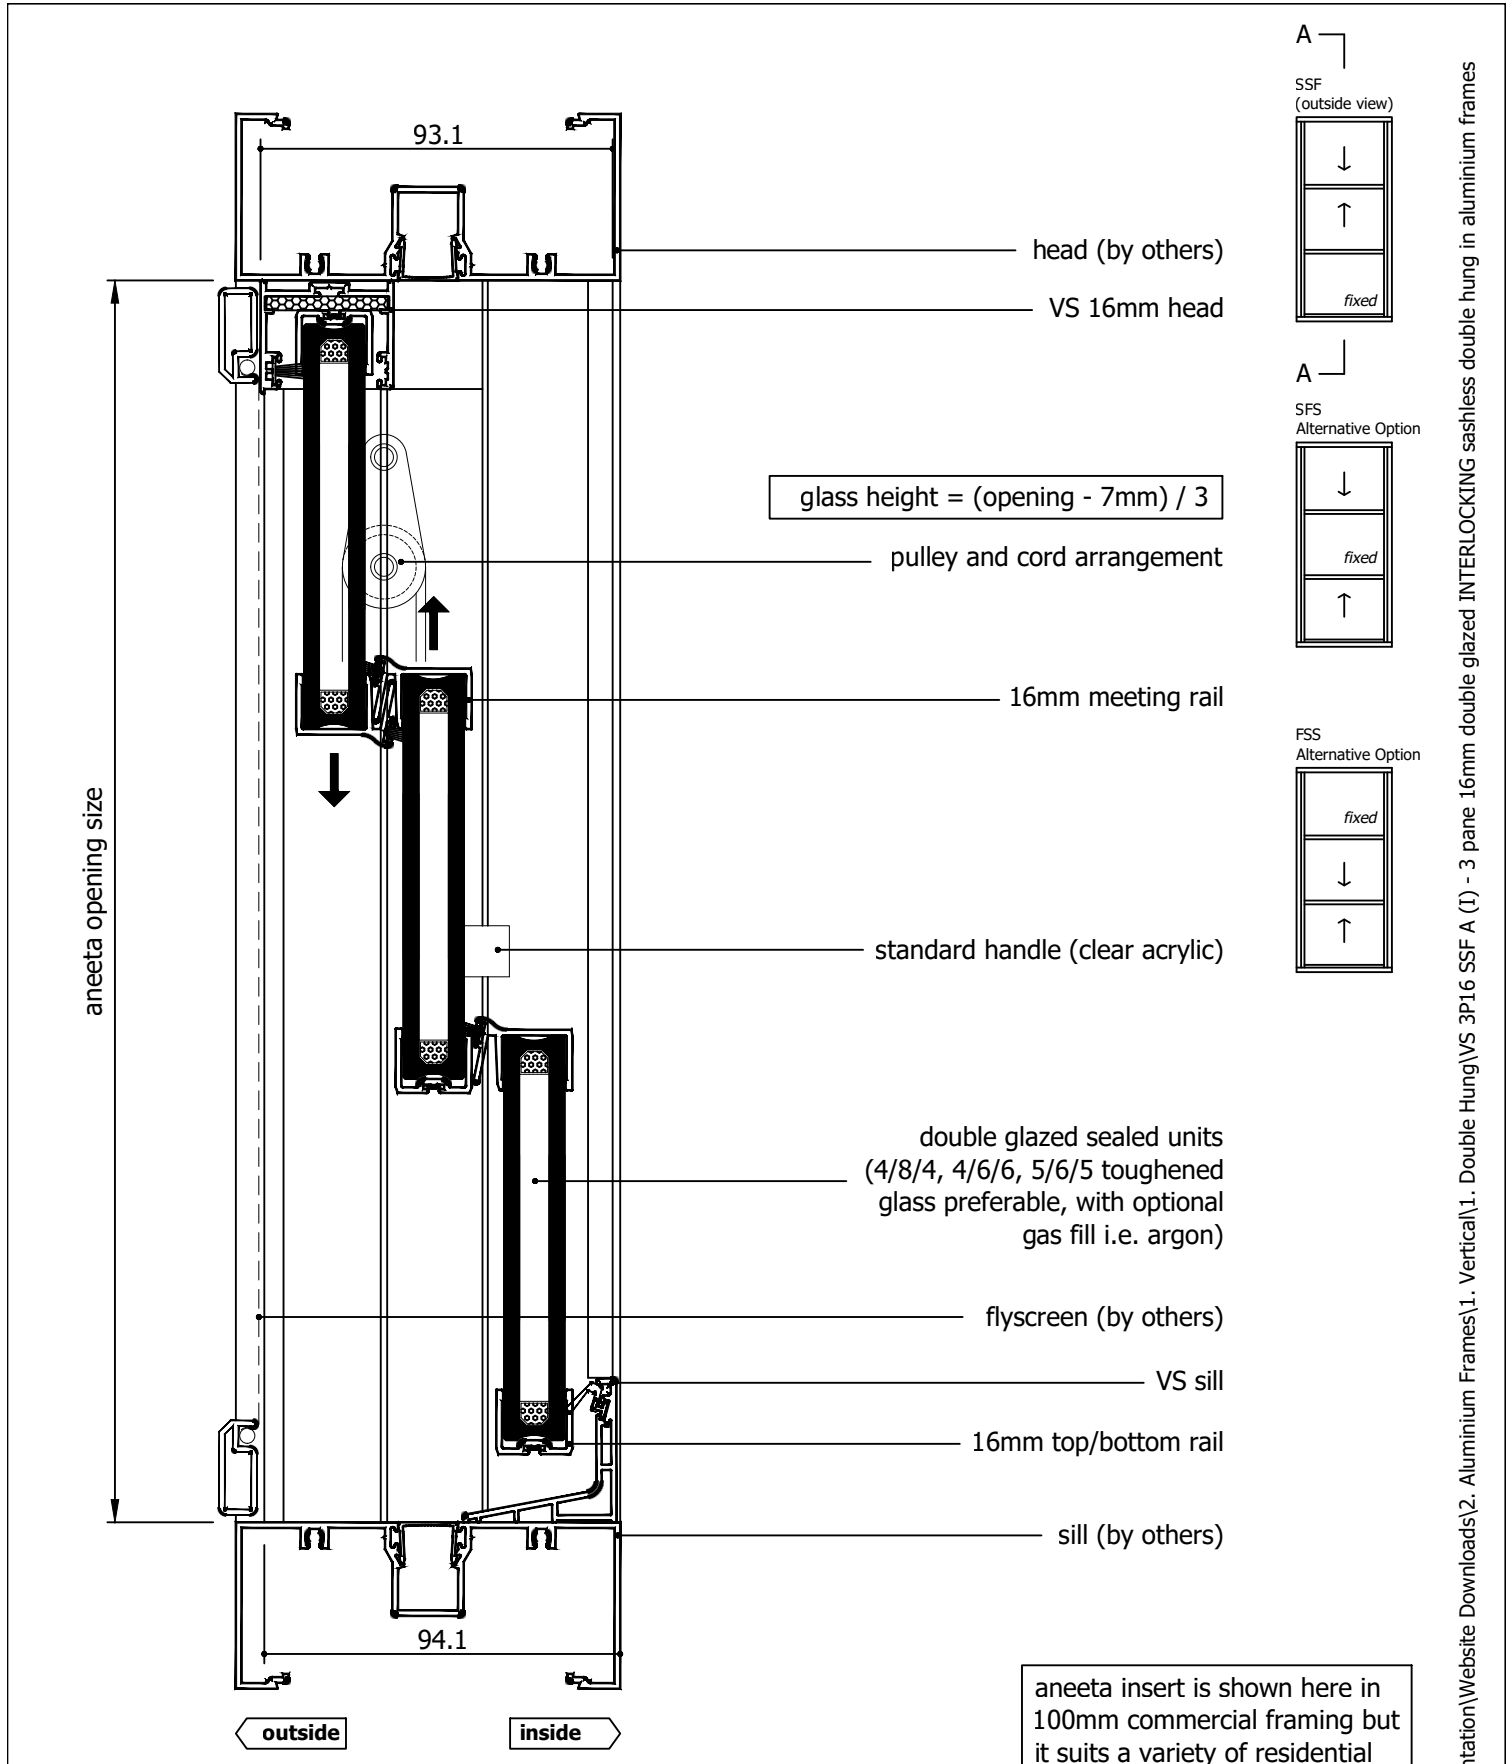


Rev	Description	Approved By	Date
I	16mm flapseal option updated to QEZ48	DF	30/1/2024
H	Delete P008 and replace with P229 - VS Sill	DF	18/8/2023
G	16mm meeting rail handle option added	DF	Jun2025
F	VS 300Pa/800Pa sill adaptor changed to VS Sill/VS HP Sill	DF	Sep2024
E	Add sill options: 800Pa Sill, No Sill, 16mm Flapseal	SE	Apr2024
D	Update lock	SE	Dec2020
C	Update sill, lock, change layout	RL	Jun2013

<div>Proprietary and confidential</div> <div>The information contained in this drawing is the sole property of Aneeta Australia. Any reproduction in part or as a whole, without the written permission of Aneeta Australia is prohibited.</div>	<div>Title: 3 pane 16mm double glazed interlocking sashless double hung in aluminium frames SSF with VS sill & aluminium covers vertical section A-A</div>				<div> 949 Stud Road, Rowville VIC 3178, ABN 80 062 883 729</div>	<div>Material: in Aluminium Frame</div>	
						<div>Finish:</div>	
						<div>Die/Part:</div>	
						<div>Dwg No: VS 3P16 SSF A</div>	
<div>Drwn:</div>	<div>Chk:</div>	<div>Date: Jan 2010</div>	<div>Scale: 1:2@A4</div>	<div>Sheet 3 of 7</div>	<div>Revision: I</div>		


M:\Documentation\Website Downloads\2. Aluminium Frames\1. Vertical\1. Double Hung\VS 3P16 SSF A (I) - 3 pane 16mm double glazed INTERLOCKING sashless double hung in aluminium frames SSF.dwg

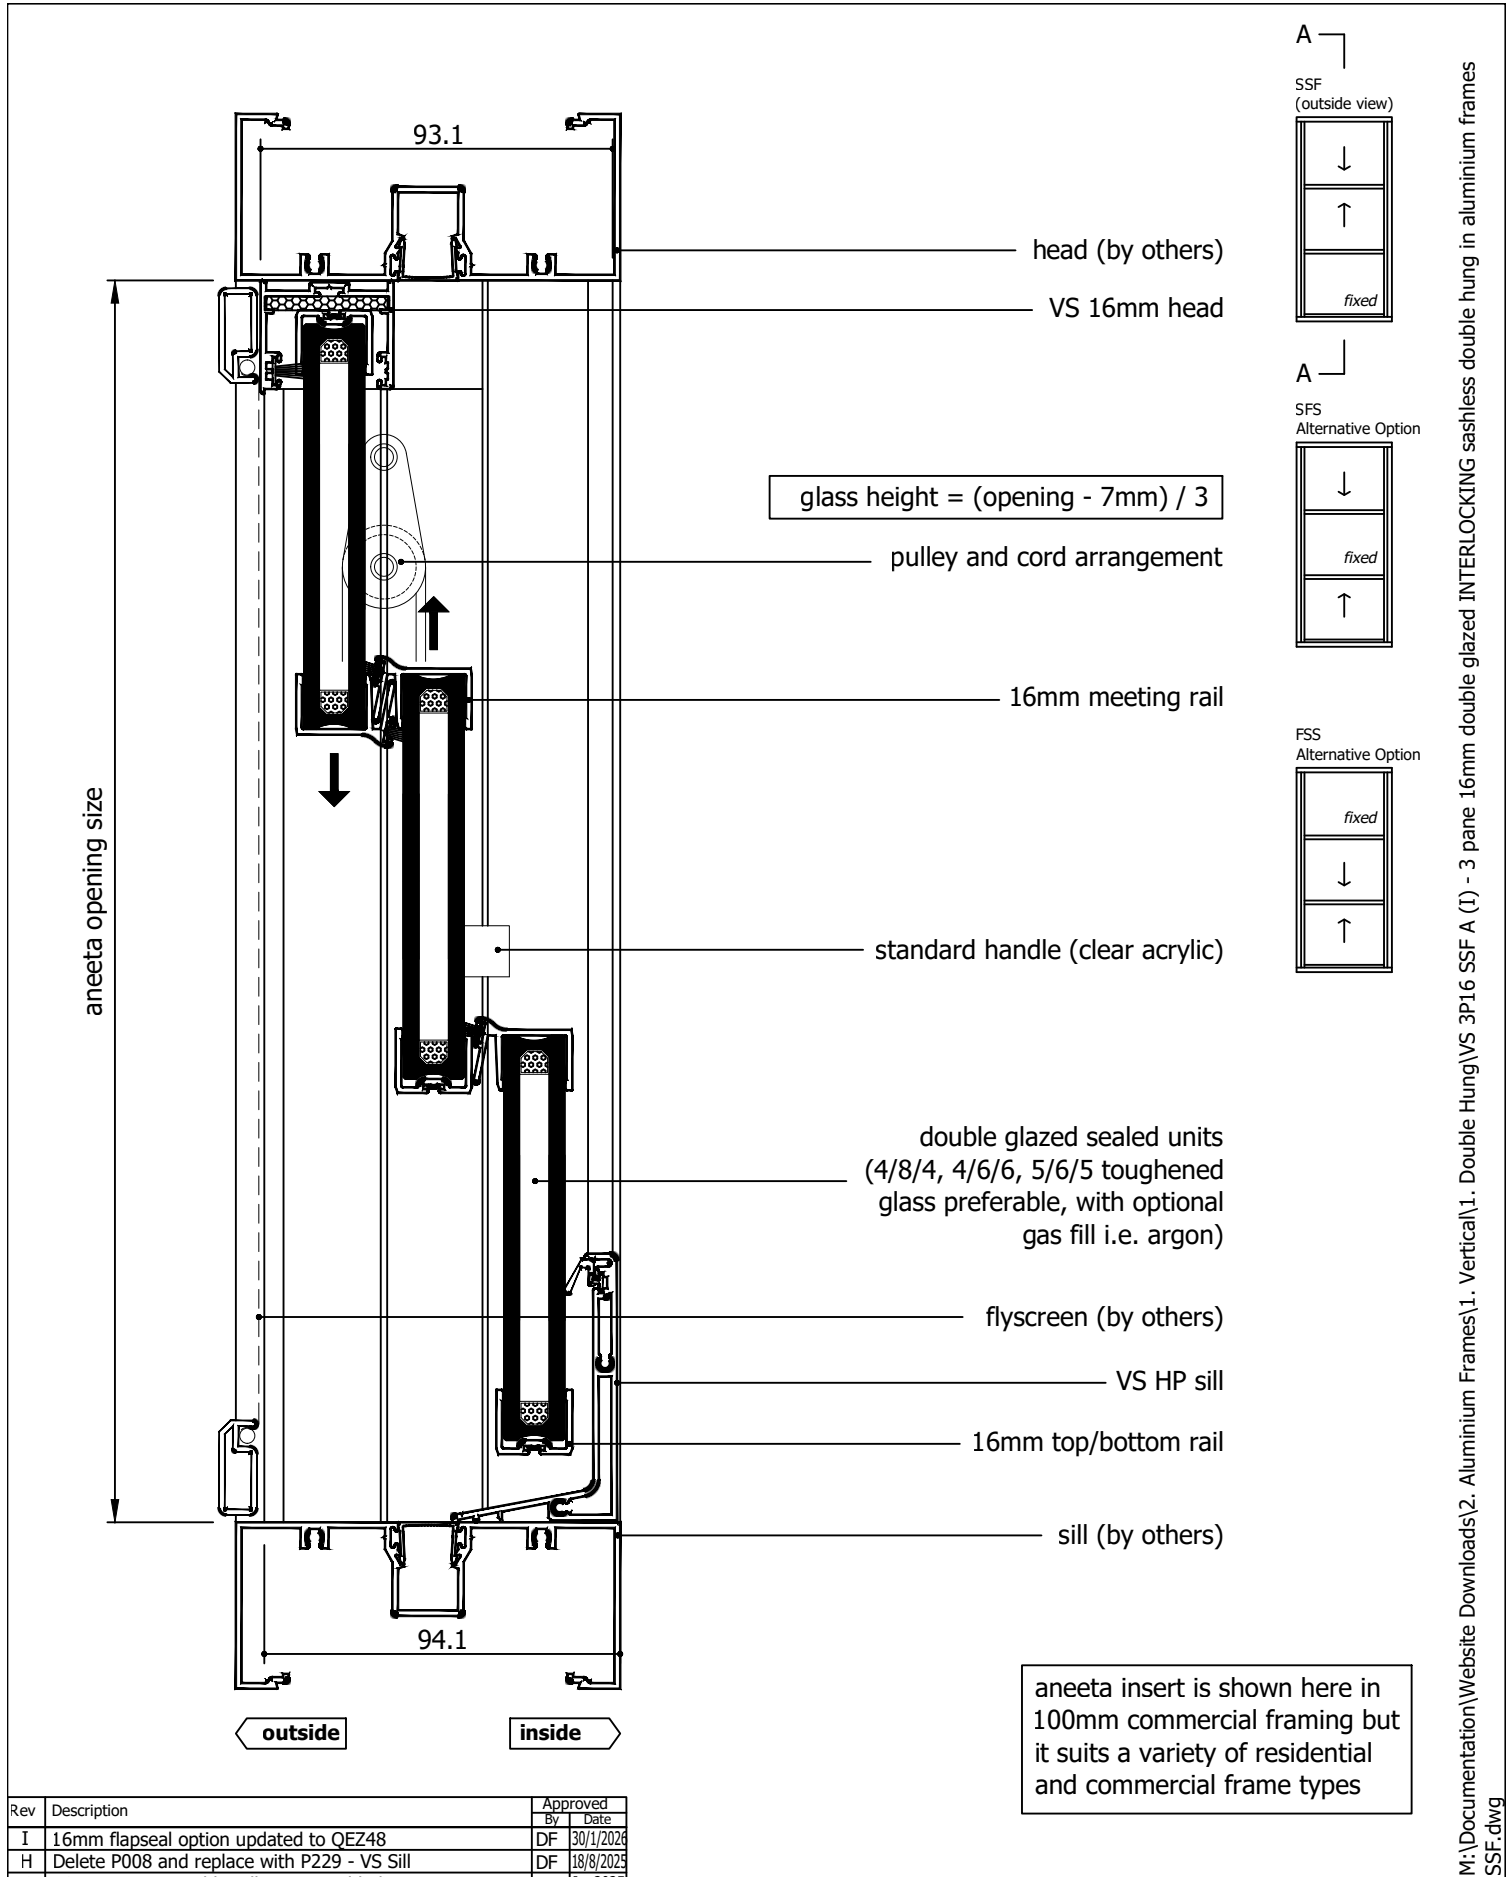

Rev	Description	Approved By	Date
I	16mm flapseal option updated to QEZ48	DF	30/1/2024
H	Delete P008 and replace with P229 - VS Sill	DF	18/8/2023
G	16mm meeting rail handle option added	DF	Jun2025
F	VS 300Pa/800Pa sill adaptor changed to VS Sill/VS HP Sill	DF	Sep2024
E	Add sill options: 800Pa Sill, No Sill, 16mm Flapseal	SE	Apr2024
D	Update lock	SE	Dec2020
C	Update sill, lock, change layout	RL	Jun2013


<div>Proprietary and confidential</div> <div>The information contained in this drawing is the sole property of Aneeta Australia. Any reproduction in part or as a whole, without the written permission of Aneeta Australia is prohibited.</div>	Title: 3 pane 16mm double glazed interlocking sashless double hung in aluminium frames SSF with VS HP sill & aluminium covers vertical section A-A				<div> 949 Stud Road, Rowville VIC 3178, ABN 80 062 883 729</div>	Material: in Aluminium Frame	
						Finish:	
						Die/Part:	
						Dwg No: VS 3P16 SSF A	
Drwn:	Chk:	Date: Jan 2010	Scale: 1:2@A4	Sheet 4 of 7	Revision: I		

M:\Documentation\Website Downloads\2. Aluminium Frames\1. Vertical\1. Double Hung\VS 3P16 SSF A (I) - 3 pane 16mm double glazed INTERLOCKING sashless double hung in aluminium frames SSF.dwg

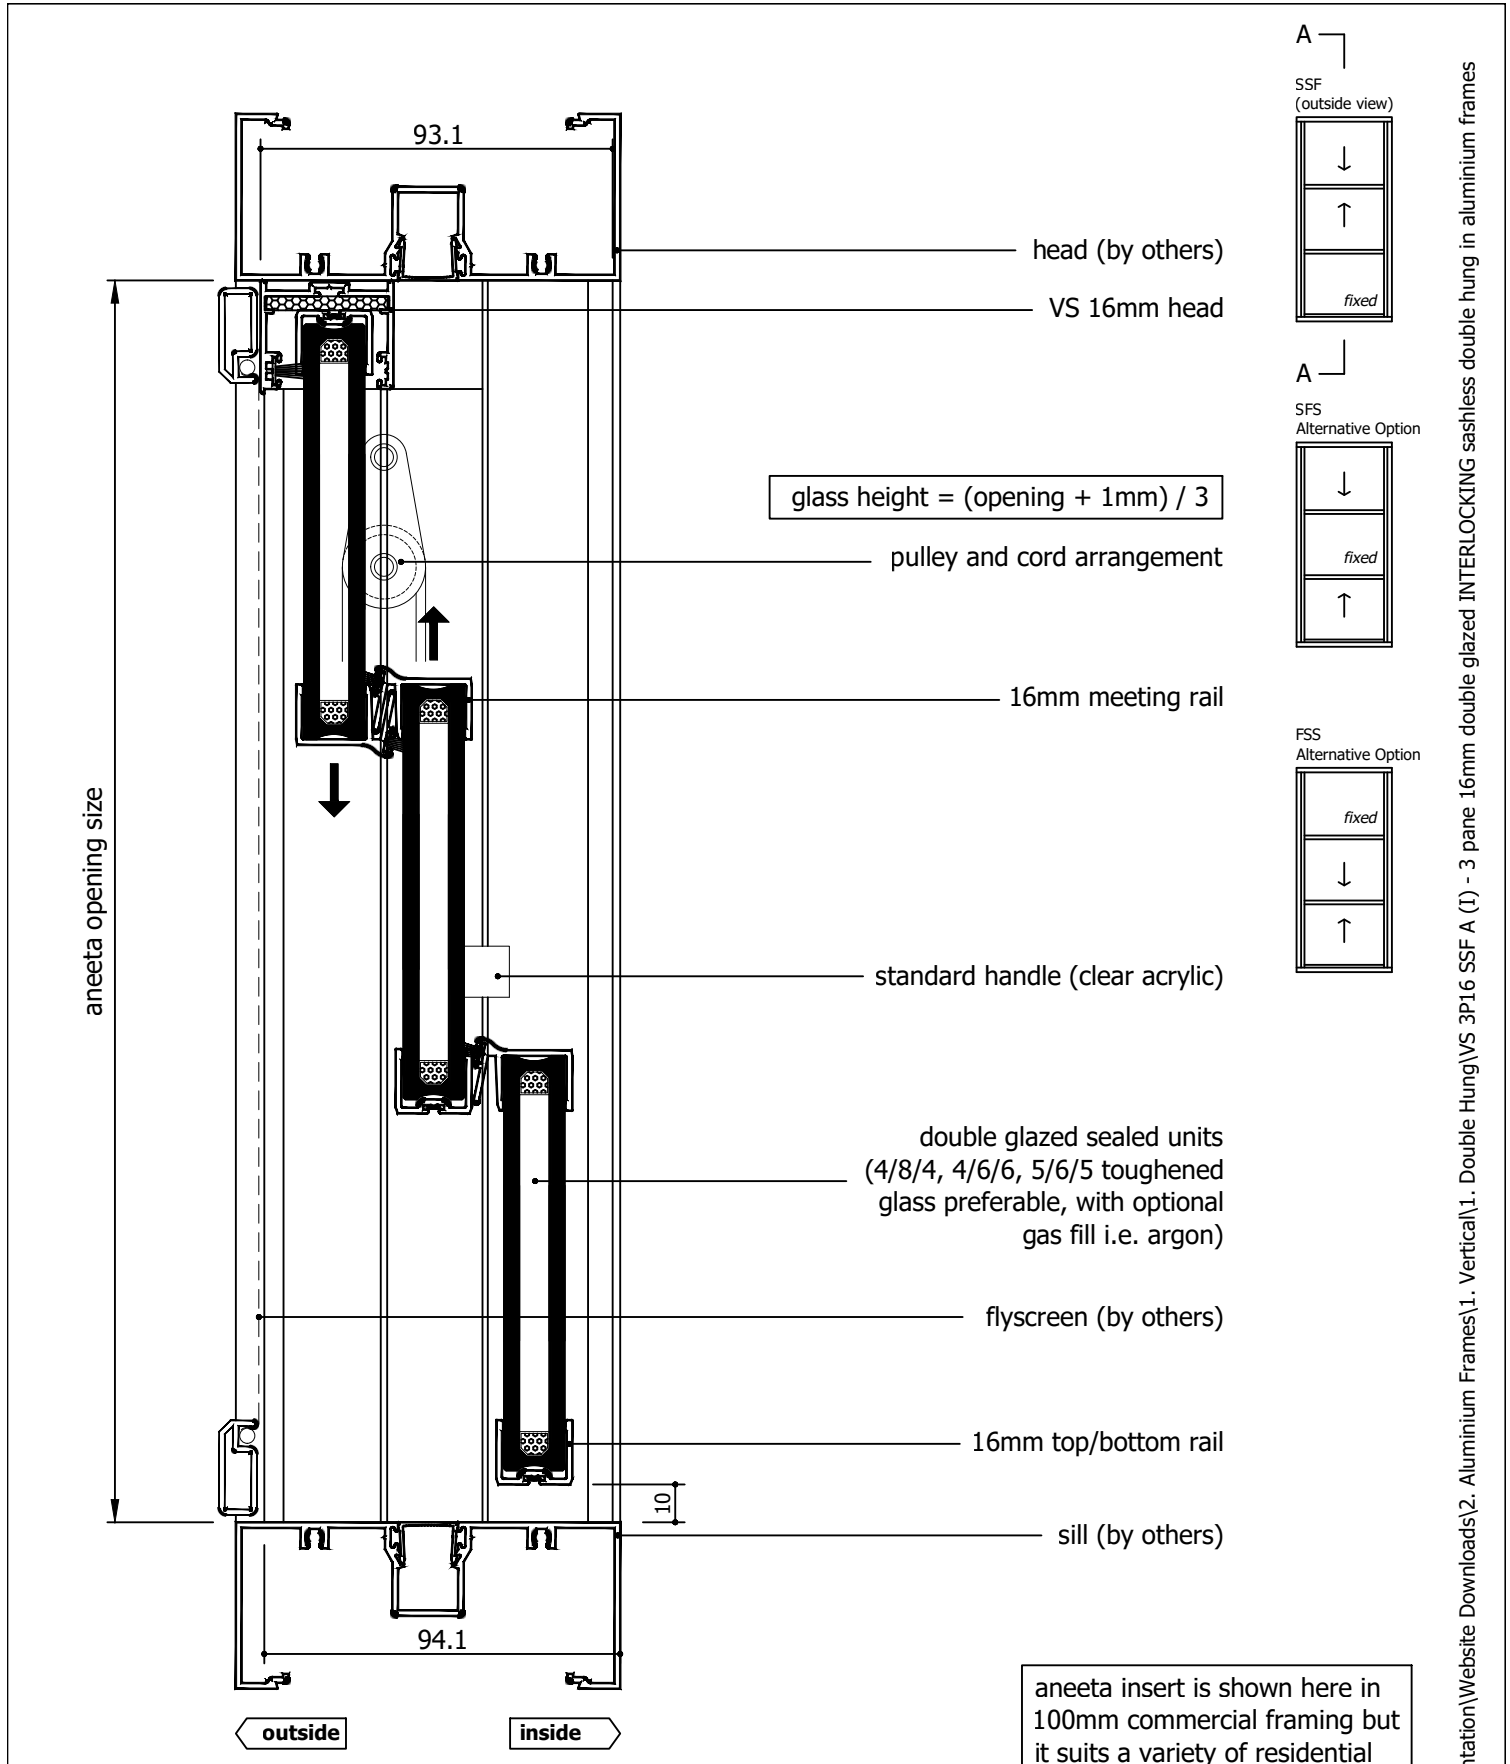


aneeta insert is shown here in 100mm commercial framing but it suits a variety of residential and commercial frame types


Rev	Description	Approved By	Date
I	16mm flapseal option updated to QEZ48	DF	30/1/2024
H	Delete P008 and replace with P229 - VS Sill	DF	18/8/2023
G	16mm meeting rail handle option added	DF	Jun2025
F	VS 300Pa/800Pa sill adaptor changed to VS Sill/VS HP Sill	DF	Sep2024
E	Add sill options: 800Pa Sill, No Sill, 16mm Flapseal	SE	Apr2024
D	Update lock	SE	Dec2020
C	Update sill, lock, change layout	RL	Jun2013

<div>Proprietary and confidential</div> <div>The information contained in this drawing is the sole property of Aneeta Australia. Any reproduction in part or as a whole, without the written permission of Aneeta Australia is prohibited.</div>	<div>Title: 3 pane 16mm double glazed interlocking sashless double hung in aluminium frames SSF with no sill adaptor & aluminium covers vertical section A-A</div>				<div> 949 Stud Road, Rowville VIC 3178, ABN 80 062 883 729</div>	<div>Material: in Aluminium Frame</div>	
						<div>Finish:</div>	
						<div>Die/Part:</div>	
						<div>Dwg No: VS 3P16 SSF A</div>	
<div>Drwn:</div>	<div>Chk:</div>	<div>Date: Jan 2010</div>	<div>Scale: 1:2@A4</div>	<div>Sheet 5 of 7</div>	<div>Revision: I</div>		


M:\Documentation\Website Downloads\2. Aluminium Frames\1. Vertical\1. Double Hung\VS 3P16 SSF A (I) - 3 pane 16mm double glazed INTERLOCKING sashless double hung in aluminium frames SSF.dwg

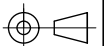

IF IN DOUBT ASK - DO NOT SCALE DRAWING

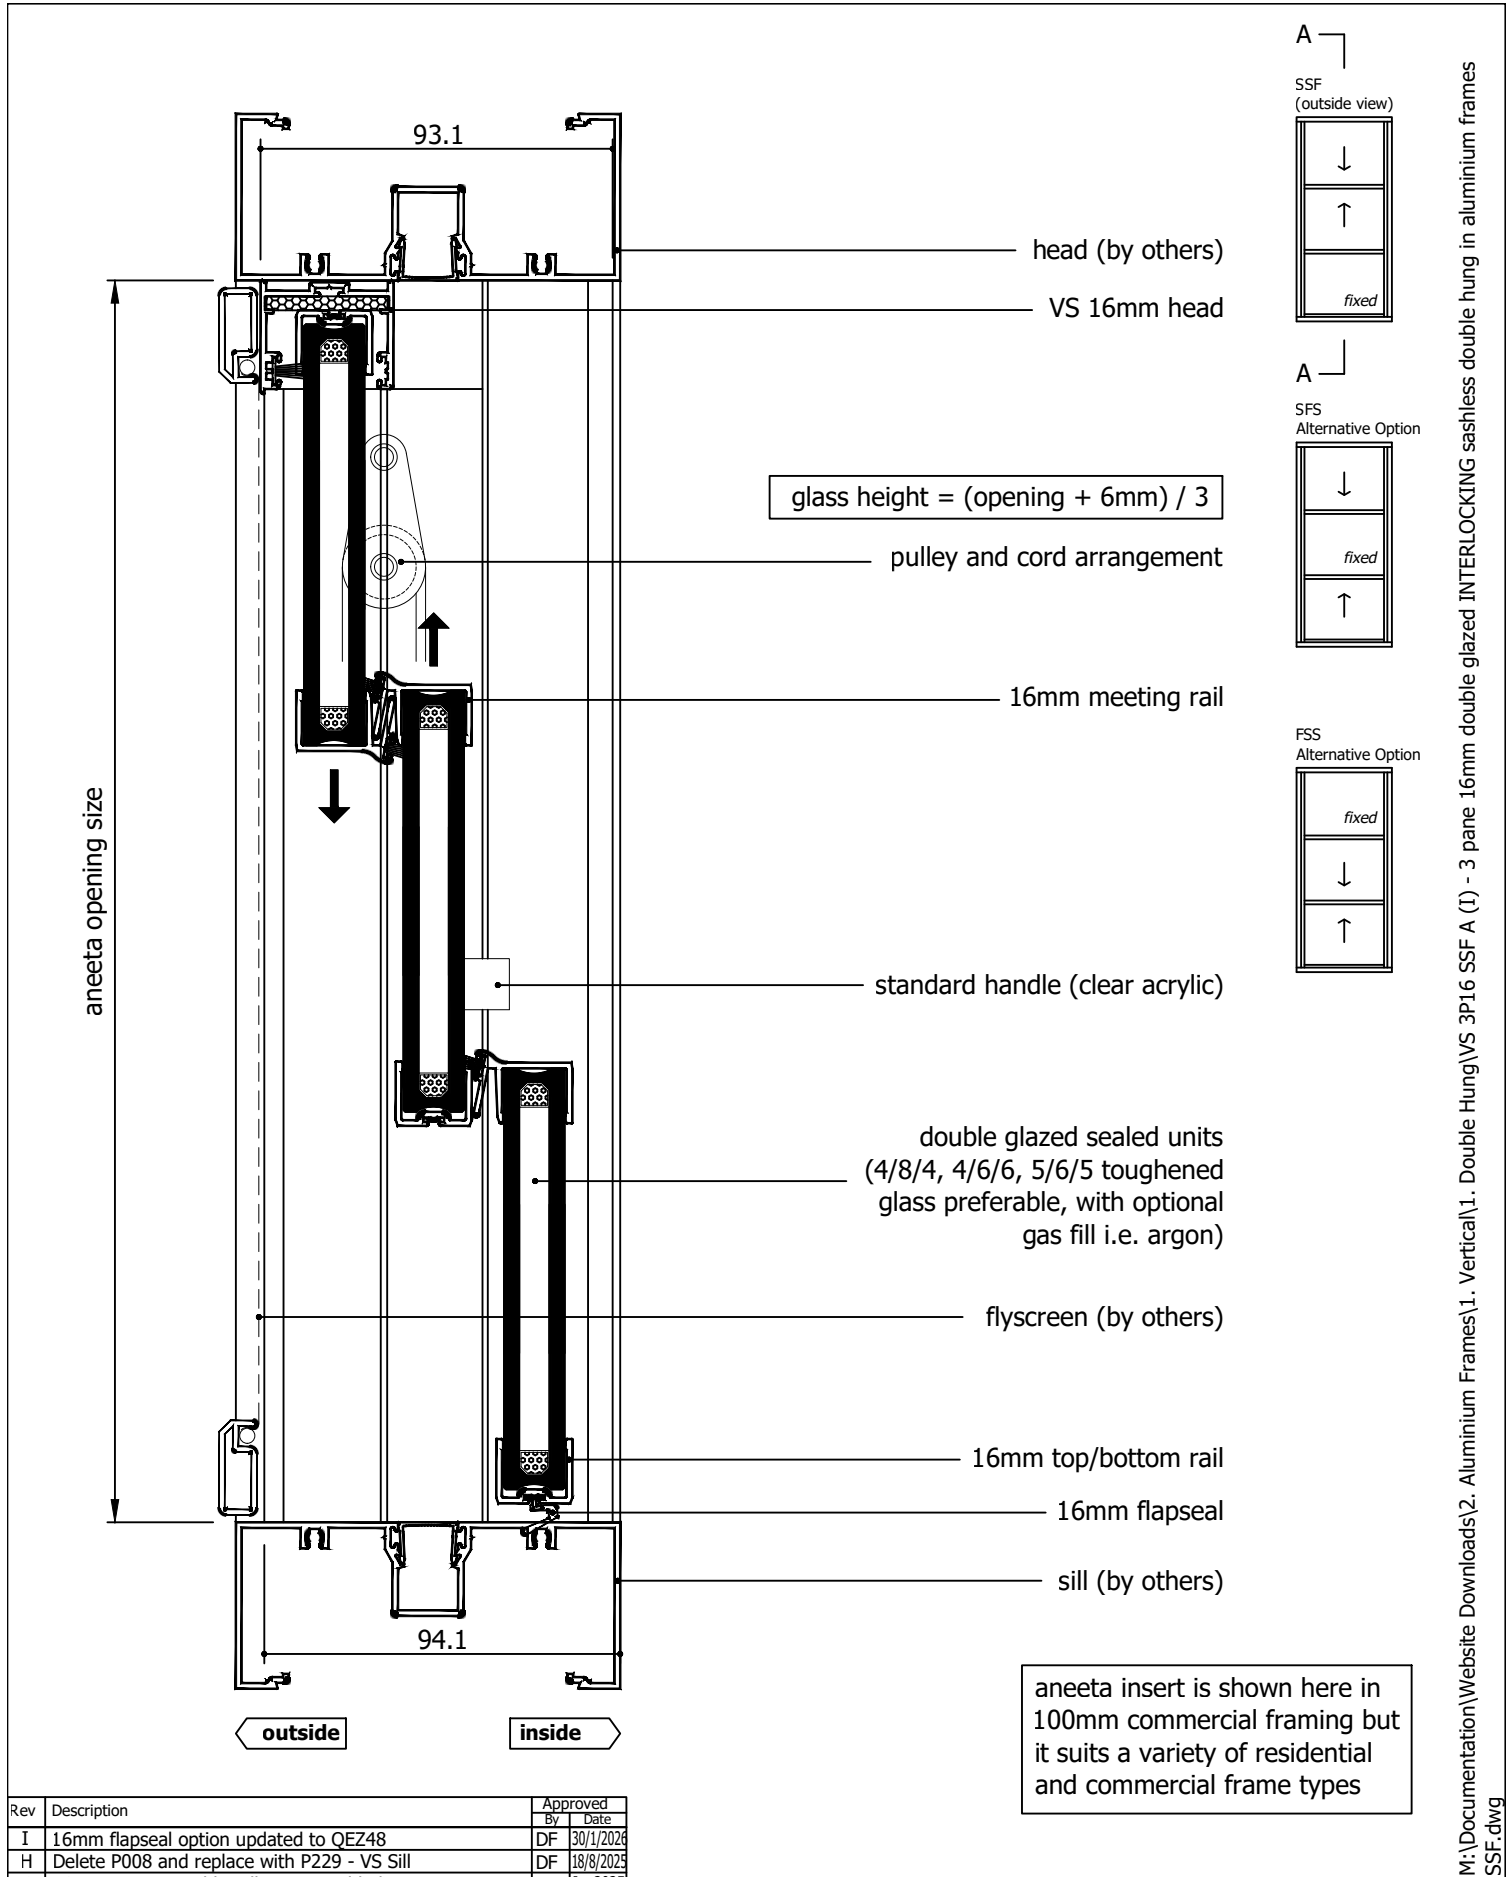

Rev	Description	Approved By	Date
I	16mm flapseal option updated to QEZ48	DF	30/1/2024
H	Delete P008 and replace with P229 - VS Sill	DF	18/8/2023
G	16mm meeting rail handle option added	DF	Jun2025
F	VS 300Pa/800Pa sill adaptor changed to VS Sill/VS HP Sill	DF	Sep2024
E	Add sill options: 800Pa Sill, No Sill, 16mm Flapseal	SE	Apr2024
D	Update lock	SE	Dec2020
C	Update sill, lock, change layout	RL	Jun2013

<p>Proprietary and confidential</p> <p>The information contained in this drawing is the sole property of Aneeta Australia. Any reproduction in part or as a whole, without the written permission of Aneeta Australia is prohibited.</p>	<p>Title: 3 pane 16mm double glazed interlocking sashless double hung in aluminium frames SSF with 16mm flapseal & aluminium covers vertical section A-A</p>				 <p>949 Stud Road, Rowville VIC 3178, ABN 80 062 883 729</p>	<p>Material: in Aluminium Frame</p>	
						<p>Finish:</p>	
						<p>Die/Part:</p>	
						<p>Dwg No: VS 3P16 SSF A</p>	
<p>Drwn:</p>	<p>Chk:</p>	<p>Date: Jan 2010</p>	<p>Scale: 1:2@A4</p>	<p>Sheet 6 of 7</p>	<p>Revision: I</p>		

M:\Documentation\Website Downloads\2. Aluminium Frames\1. Vertical\1. Double Hung\VS 3P16 SSF A (I) - 3 pane 16mm double glazed INTERLOCKING sashless double hung in aluminium frames SSF.dwg

glass width = opening - 40mm

aneeta opening size

flyscreen (optional by others)

16mm combination tee

top pane

bottom pane

cover

lock


flush filler (by others)

jamb (by others)


FSS
Alternative Option



SFS
Alternative Option

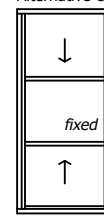

SSF
(outside view)

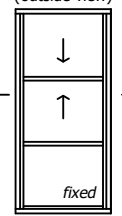

outside

inside

aneeta insert is shown here in 100mm commercial framing but it suits a variety of residential and commercial frame types

Rev	Description	Approved By	Date
I	16mm flapseal option updated to QEZ48	DF	30/1/2024
H	Delete P008 and replace with P229 - VS Sill	DF	18/8/2023
G	16mm meeting rail handle option added	DF	Jun2025
F	VS 300Pa/800Pa sill adaptor changed to VS Sill/VS HP Sill	DF	Sep2024
E	Add sill options: 800Pa Sill, No Sill, 16mm Flapseal	SE	Apr2024
D	Update lock	SE	Dec2020
C	Update sill, lock, change layout	RL	Jun2013

Proprietary and confidential The information contained in this drawing is the sole property of Aneeta Australia. Any reproduction in part or as a whole, without the written permission of Aneeta Australia is prohibited.		Title: 3 pane 16mm double glazed interlocking sashless double hung in aluminium frames SSF with aluminium covers horizontal section B-B	
Drwn:	Chk:	Date: Jan 2010	Scale: 1:1@A4



949 Stud Road, Rowville VIC 3178, ABN 80 062 883 729

Sheet 7 of 7

Revision: I

Material:	in Aluminium Frame
Finish:	
Die/Part:	
Dwg No:	VS 3P16 SSF A

M:\Documentation\Website Downloads\2. Aluminium Frames\1. Vertical\1. Double Hung\VS 3P16 SSF A (I) - 3 pane 16mm double glazed INTERLOCKING sashless double hung in aluminium frames SSF.dwg