


Table of Contents


Page	View	Variant
2	Vertical Section	Meeting Rail Handle
3	Vertical Section	VS Sill
4	Vertical Section	VS HP Sill
5	Vertical Section	No Sill
6	Vertical Section	16mm Flapseal
7	Horizontal Section	-

Rev	Description	Approved	
		By	Date
D	16mm flapseal option updated to QEZ48	DF	30/1/2026
C	Delete P008 and replace with P229 VS Sill	DF	18/8/2025
B	16mm meeting rail handle option added	DF	Jun2025
A	Original Issue	DF	Mar2025

<div>Proprietary and confidential</div> <div>The information contained in this drawing is the sole property of Aneeta Australia. Any reproduction in part or as a whole, without the written permission of Aneeta Australia is prohibited.</div>	<div>Title: 4 pane 16mm double glazed INTERLOCKING sashless double hung in aluminium frames FSdSuF</div>				<div><div>949 Stud Road, Rowville VIC 3178, ABN 80 062 883 729</div></div>		Material: in Aluminium Frame	
							Finish:	
							Die/Part:	
							Dwg No: VS 4P16 FSdSuF A	
							Drwn: DF	Chk:




IF IN DOUBT ASK - DO NOT SCALE DRAWING

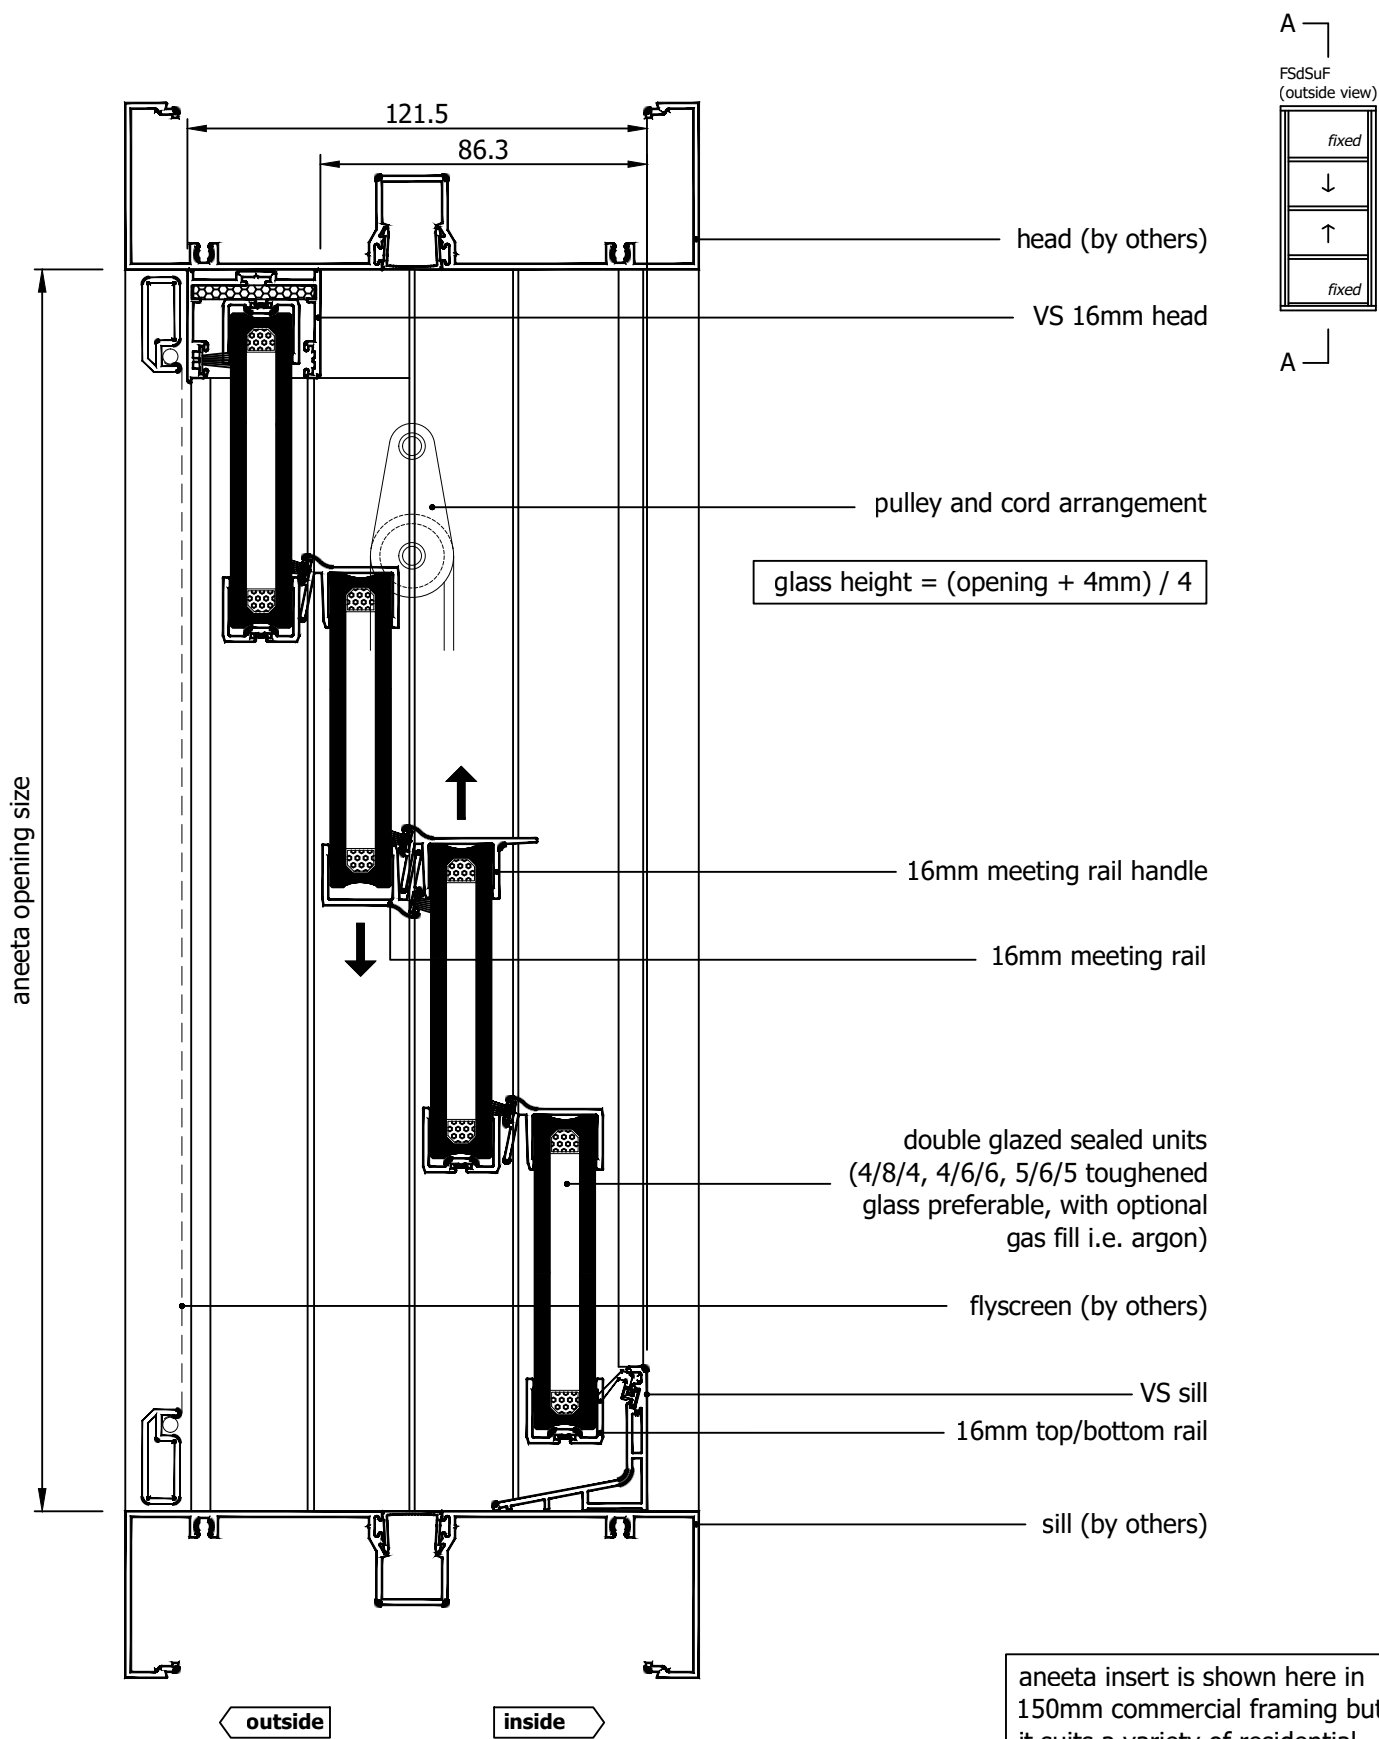


aneeta insert is shown here in 150mm commercial framing but it suits a variety of residential and commercial frame types


Rev	Description	Approved By	Date
D	16mm flapseal option updated to QEZ48	DF	30/1/2026
C	Delete P008 and replace with P229 VS Sill	DF	18/8/2025
B	16mm meeting rail handle option added	DF	Jun2025
A	Original Issue	DF	Mar2025

<div>Proprietary and confidential</div> <div>The information contained in this drawing is the sole property of Aneeta Australia. Any reproduction in part or as a whole, without the written permission of Aneeta Australia is prohibited.</div>	<div>Title: 4 pane 16mm double glazed INTERLOCKING sashless double hung in aluminium frames FSdSuF with VS sill & aluminium covers vertical section A-A</div>				<div> 949 Stud Road, Rowville VIC 3178, ABN 80 062 883 729</div>		<div>Material: in Aluminium Frame</div>	
							<div>Finish:</div>	
							<div>Die/Part:</div>	
							<div>Dwg No:</div>	
							<div>VS 4P16 FSdSuF A</div>	
Drwn: DF	Chk:	Date: Mar 2025	Scale: 1:2@A4	Sheet 2 of 7		Revision: D		


M:\Documentation\Website Downloads\2. Aluminium Frames\1. Vertical\1. Double Hung\VS 4P16 FSdSuF A (D) - 4 pane 16mm double glazed INTERLOCKING sashless double hung in aluminium frames FSdSuF.dwg

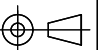


IF IN DOUBT ASK - DO NOT SCALE DRAWING

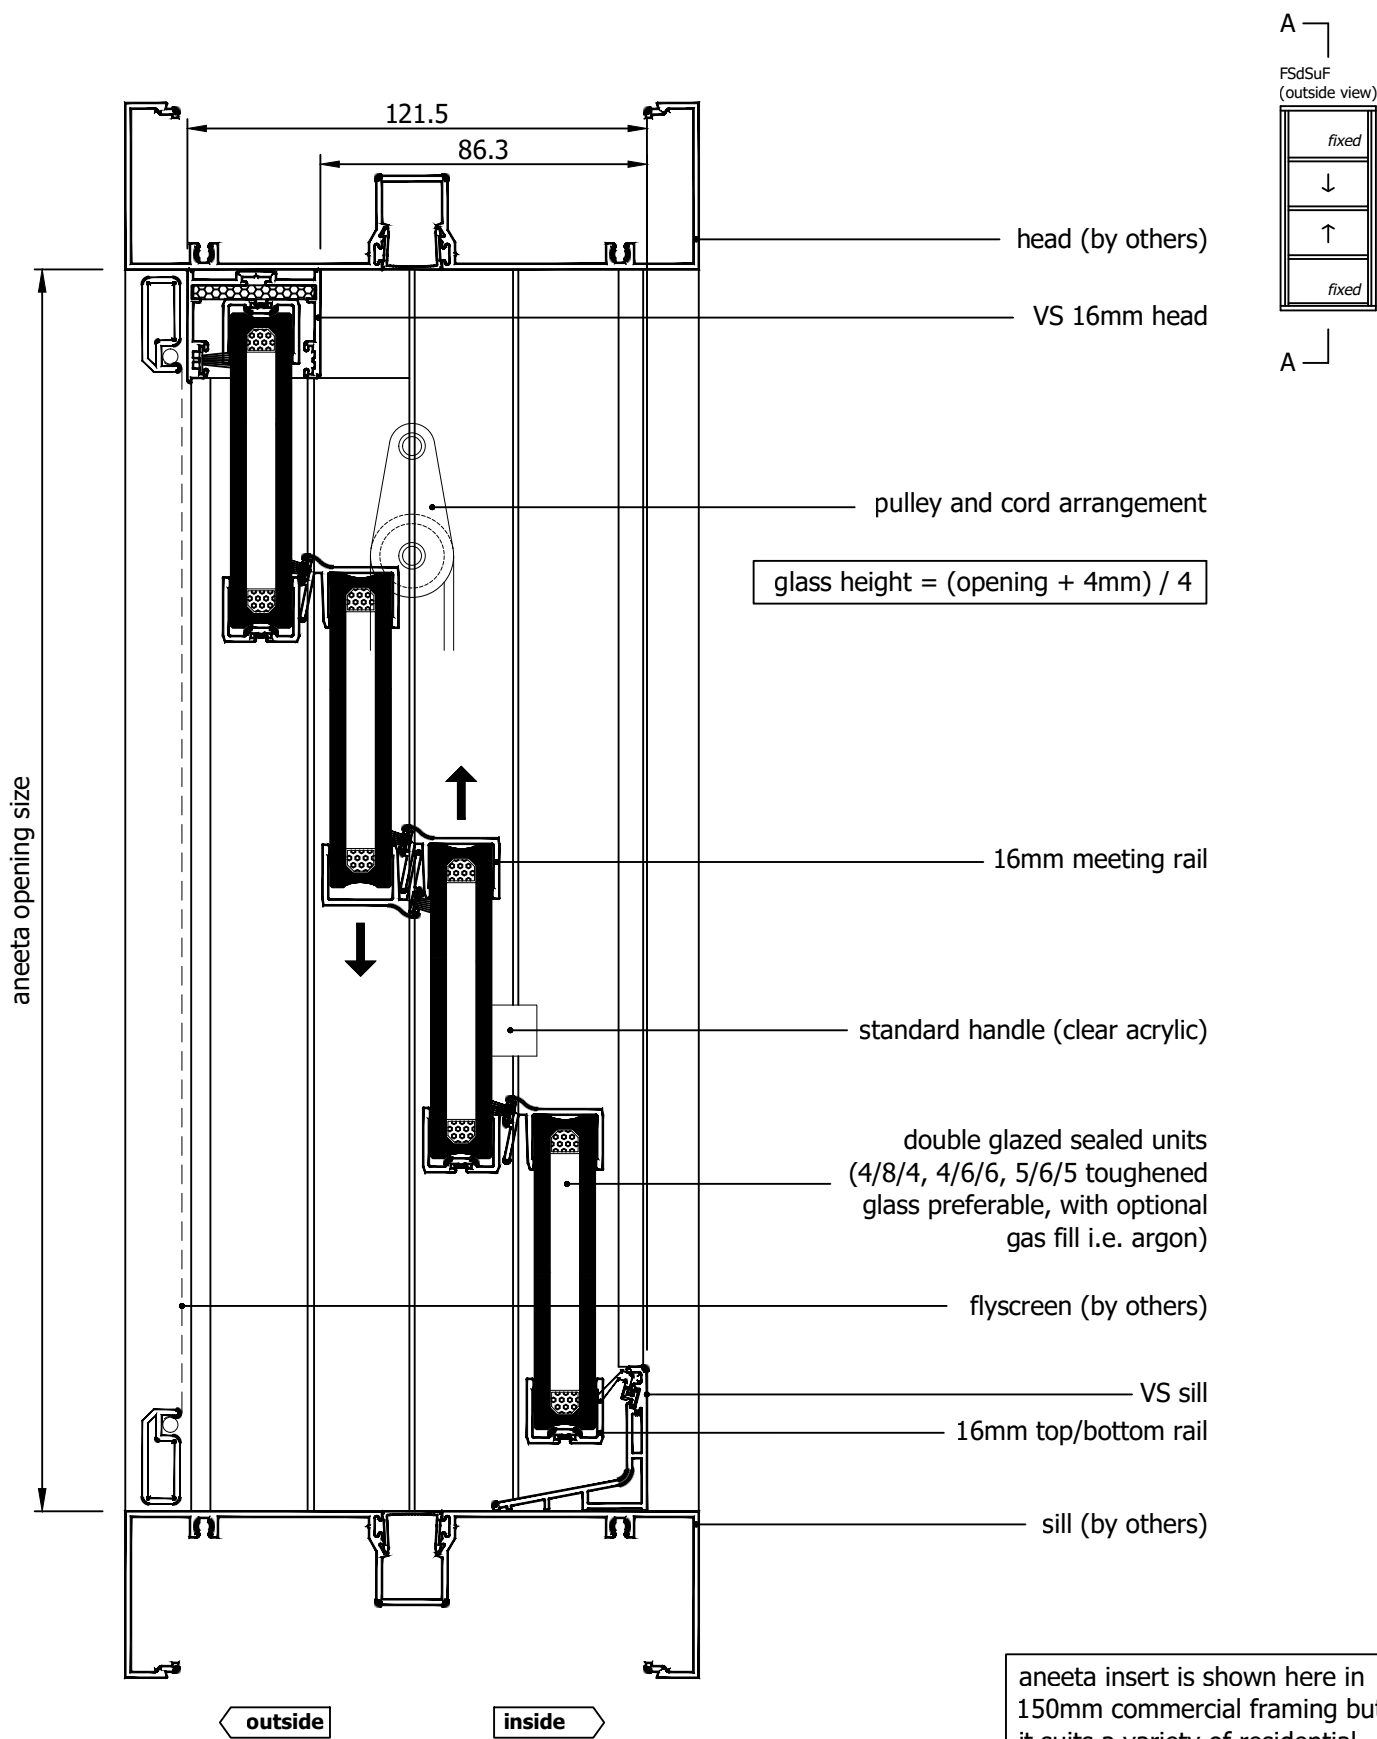


Rev	Description	Approved By	Date
D	16mm flapseal option updated to QEZ48	DF	30/1/2026
C	Delete P008 and replace with P229 VS Sill	DF	18/8/2025
B	16mm meeting rail handle option added	DF	Jun2025
A	Original Issue	DF	Mar2025

Proprietary and confidential The information contained in this drawing is the sole property of Aneeta Australia. Any reproduction in part or as a whole, without the written permission of Aneeta Australia is prohibited.	Title: 4 pane 16mm double glazed INTERLOCKING sashless double hung in aluminium frames FSdSuF with VS sill & aluminium covers vertical section A-A				Material: in Aluminium Frame	
	 949 Stud Road, Rowville VIC 3178, ABN 80 062 883 729				Finish:	
	Drwn: DF				Die/Part:	
	Chk:				Dwg No: VS 4P16 FSdSuF A	
	Date: Mar 2025				Revision: D	

M:\Documentation\Website Downloads\2. Aluminium Frames\1. Double Hung\VS 4P16 FSdSuF A (D) - 4 pane 16mm double glazed INTERLOCKING sashless double hung in aluminium frames FSdSuF.dwg

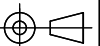


IF IN DOUBT ASK - DO NOT SCALE DRAWING

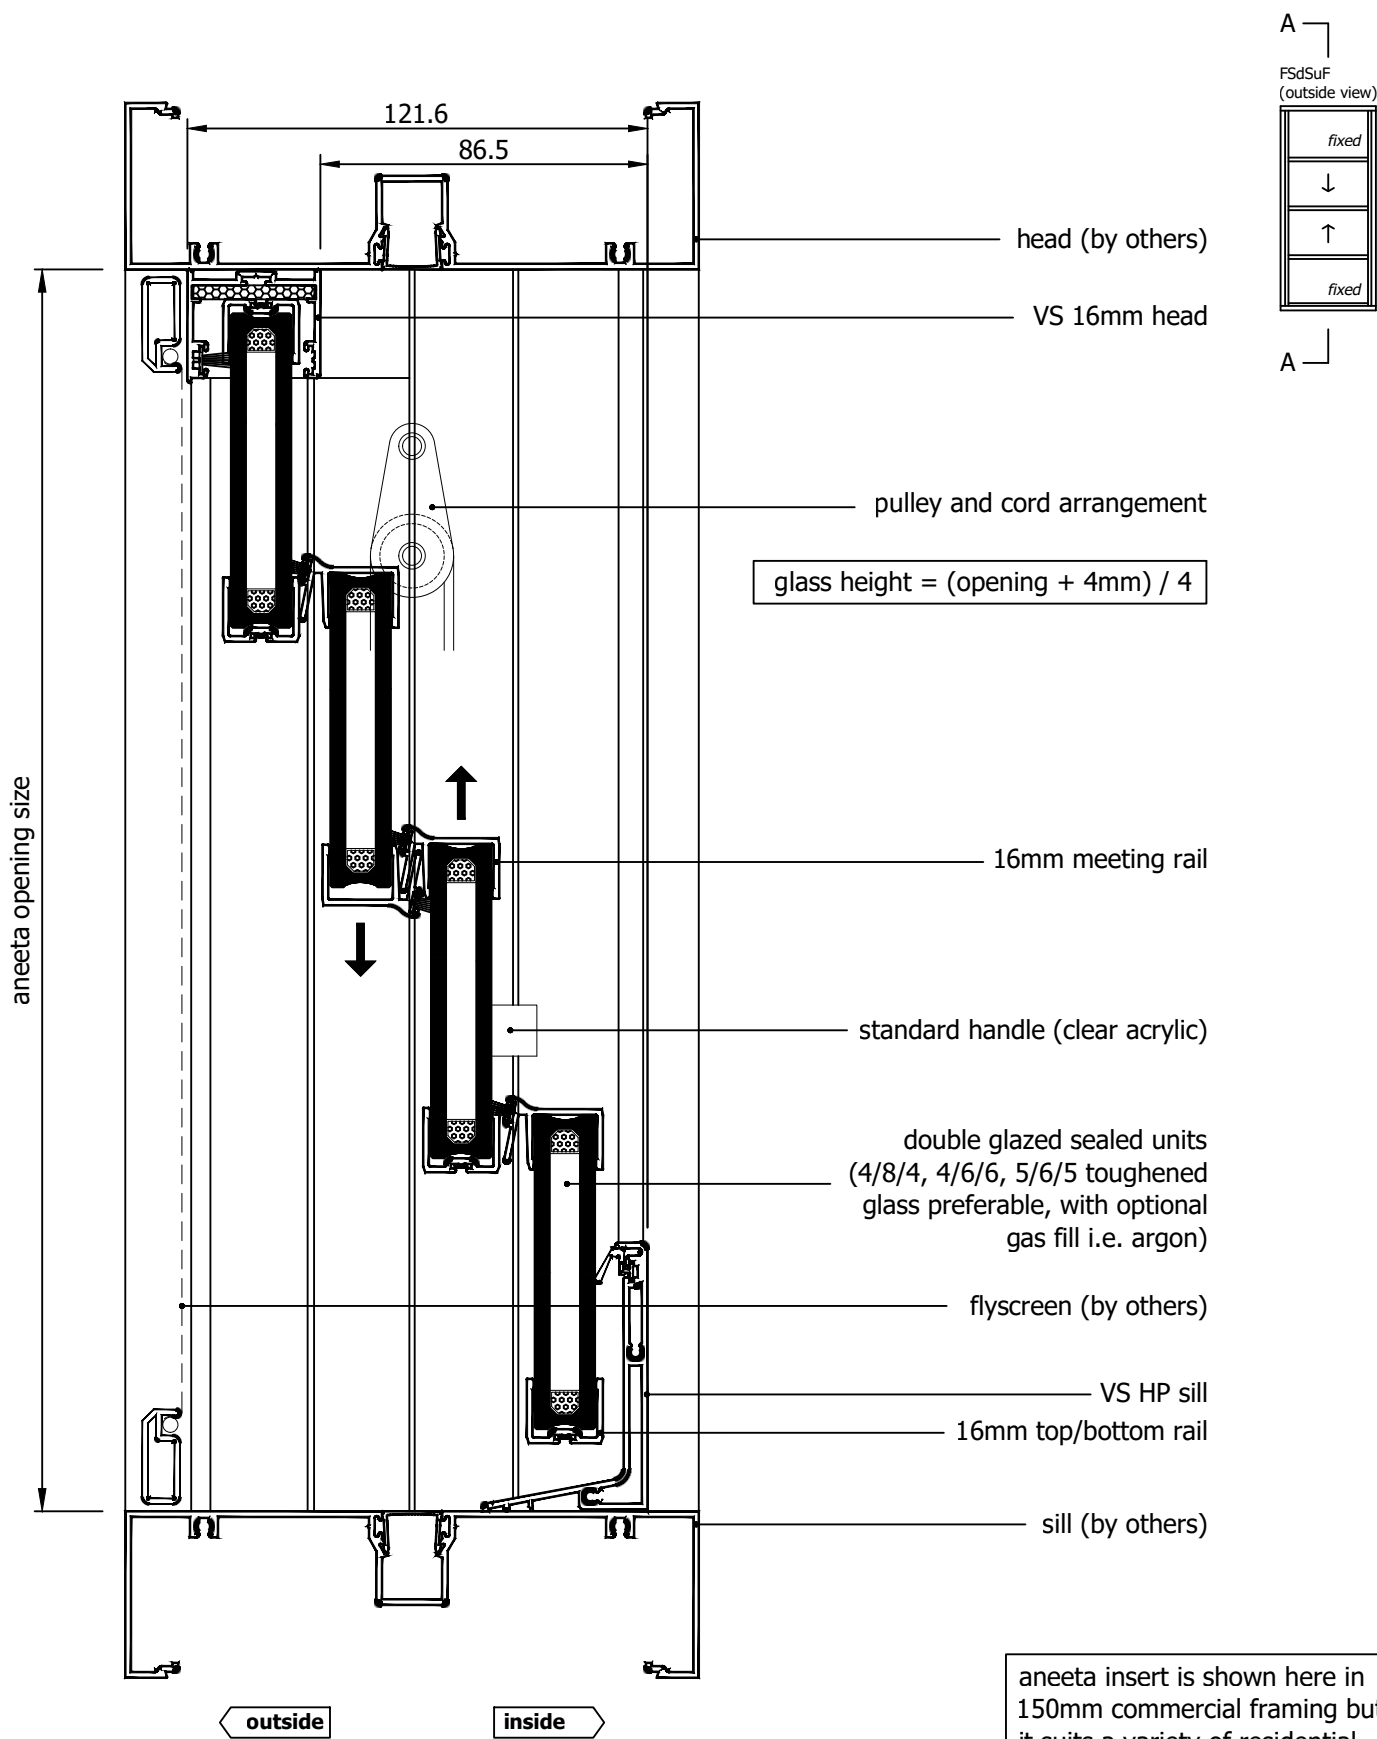

aneeta insert is shown here in 150mm commercial framing but it suits a variety of residential and commercial frame types


Rev	Description	Approved By	Date
D	16mm flapseal option updated to QEZ48	DF	30/1/2026
C	Delete P008 and replace with P229 VS Sill	DF	18/8/2025
B	16mm meeting rail handle option added	DF	Jun2025
A	Original Issue	DF	Mar2025

<div>Proprietary and confidential</div> <div>The information contained in this drawing is the sole property of Aneeta Australia. Any reproduction in part or as a whole, without the written permission of Aneeta Australia is prohibited.</div>	<div>Title: 4 pane 16mm double glazed INTERLOCKING sashless double hung in aluminium frames FSdSuF with VS HP sill & aluminium covers vertical section A-A</div>				<div> 949 Stud Road, Rowville VIC 3178, ABN 80 062 883 729</div>	<div>Material: in Aluminium Frame</div>	
						<div>Finish:</div>	
						<div>Die/Part:</div>	
						<div>Dwg No: VS 4P16 FSdSuF A</div>	
	<div>Drwn: DF</div>		<div>Chk:</div>	<div>Date: Mar 2025</div>		<div>Scale: 1:2@A4</div>	<div>Sheet 4 of 7</div>

M:\Documentation\Website Downloads\2. Aluminium Frames\1. Vertical\1. Double Hung\VS 4P16 FSdSuF A (D) - 4 pane 16mm double glazed INTERLOCKING sashless double hung in aluminium frames FSdSuF.dwg




IF IN DOUBT ASK - DO NOT SCALE DRAWING

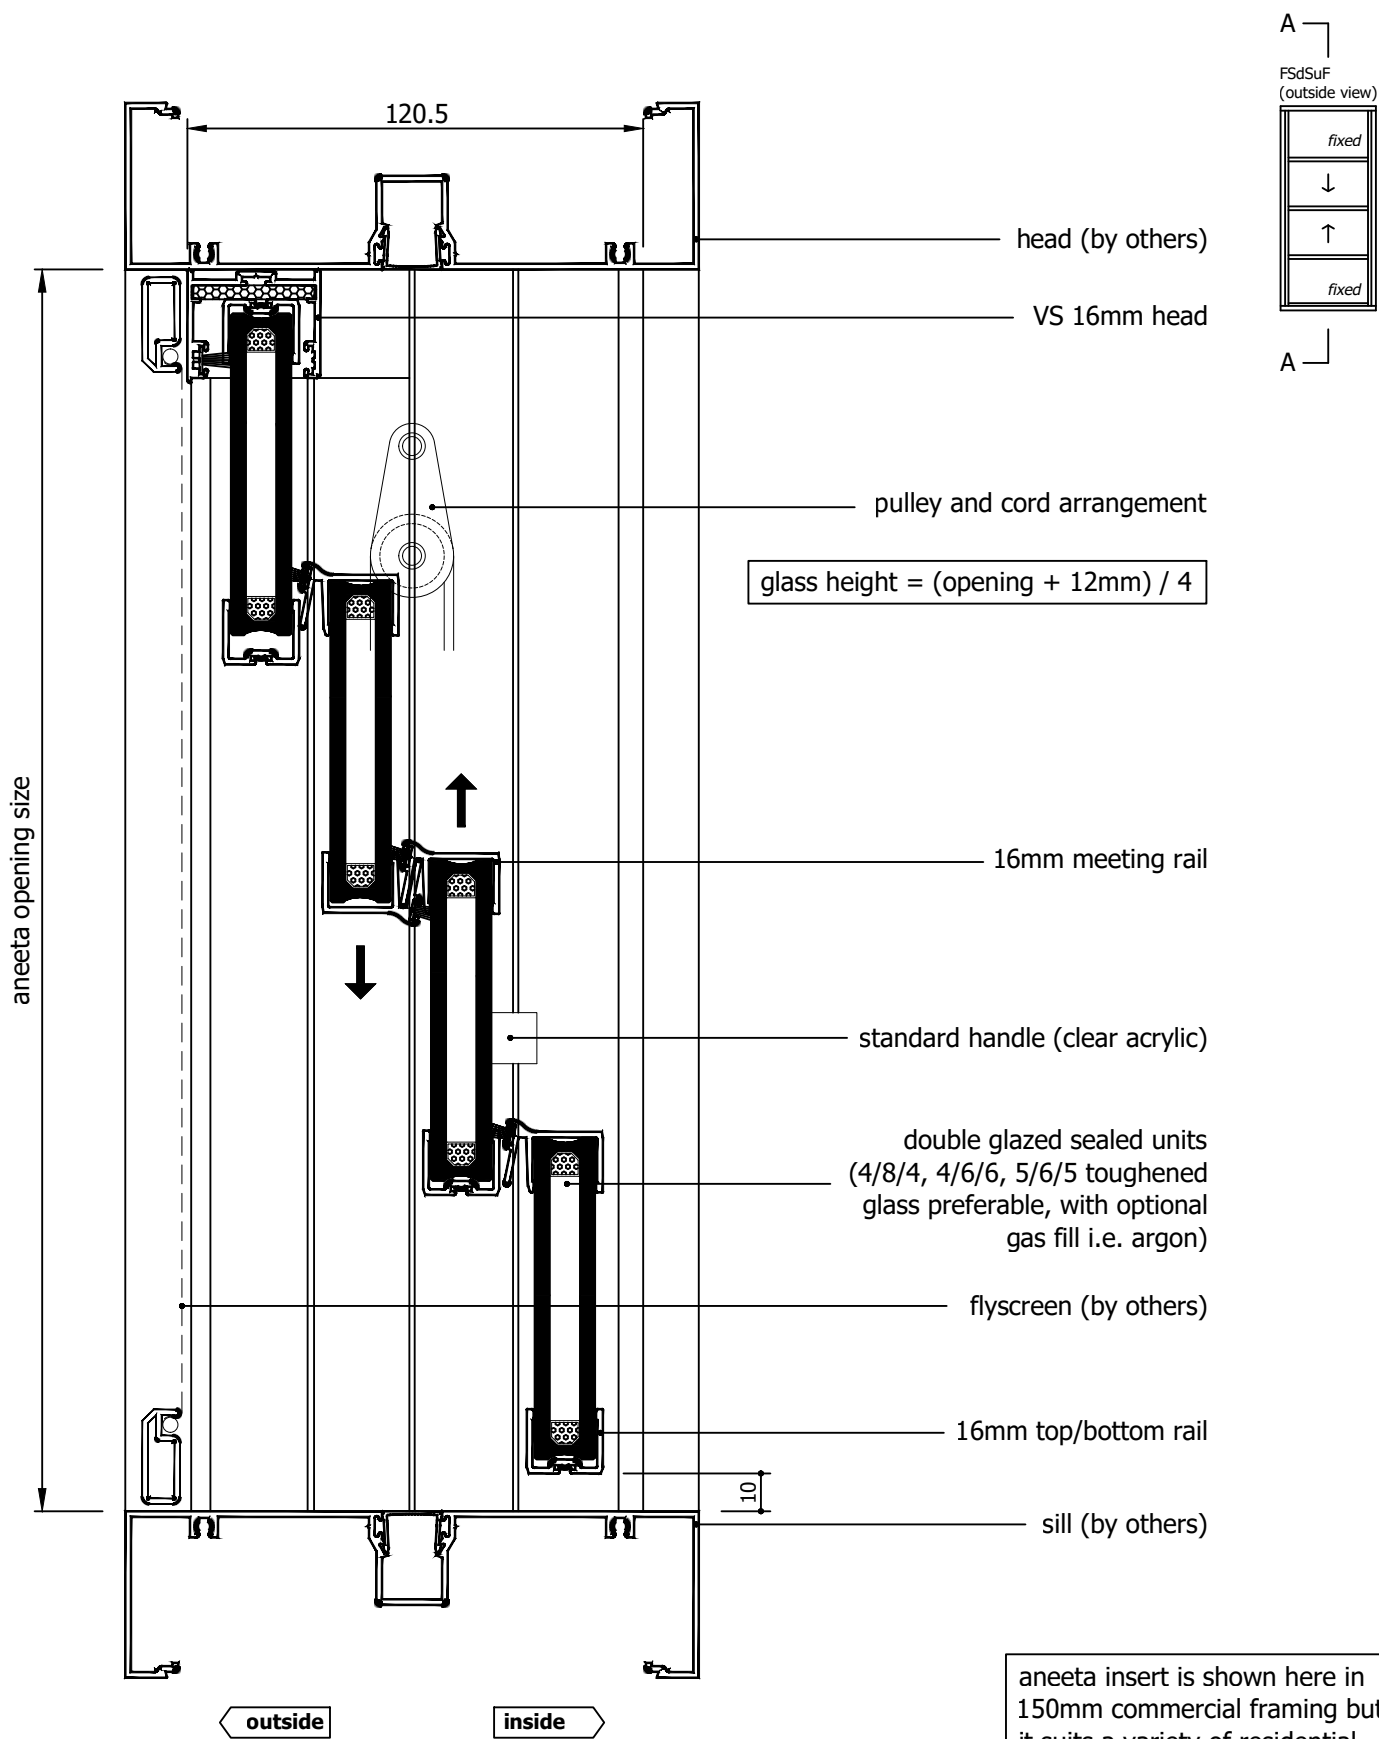

aneeta insert is shown here in 150mm commercial framing but it suits a variety of residential and commercial frame types


Rev	Description	Approved By	Date
D	16mm flapseal option updated to QEZ48	DF	30/1/2026
C	Delete P008 and replace with P229 VS Sill	DF	18/8/2025
B	16mm meeting rail handle option added	DF	Jun2025
A	Original Issue	DF	Mar2025

<div>Proprietary and confidential</div> <div>The information contained in this drawing is the sole property of Aneeta Australia. Any reproduction in part or as a whole, without the written permission of Aneeta Australia is prohibited.</div>	Title: 4 pane 16mm double glazed INTERLOCKING sashless double hung in aluminium frames FSdSuF with no sill adaptor & aluminium covers vertical section A-A				<div> 949 Stud Road, Rowville VIC 3178, ABN 80 062 883 729</div>	Material: in Aluminium Frame
						Finish:
						Die/Part:
						Dwg No: VS 4P16 FSdSuF A
Drwn: DF	Chk:	Date: Mar 2025	Scale: 1:2@A4	Sheet 5 of 7	Revision: D	

M:\Documentation\Website Downloads\2. Aluminium Frames\1. Double Hung\VS 4P16 FSdSuF A (D) - 4 pane 16mm double glazed INTERLOCKING sashless double hung in aluminium frames FSdSuF.dwg




IF IN DOUBT ASK - DO NOT SCALE DRAWING

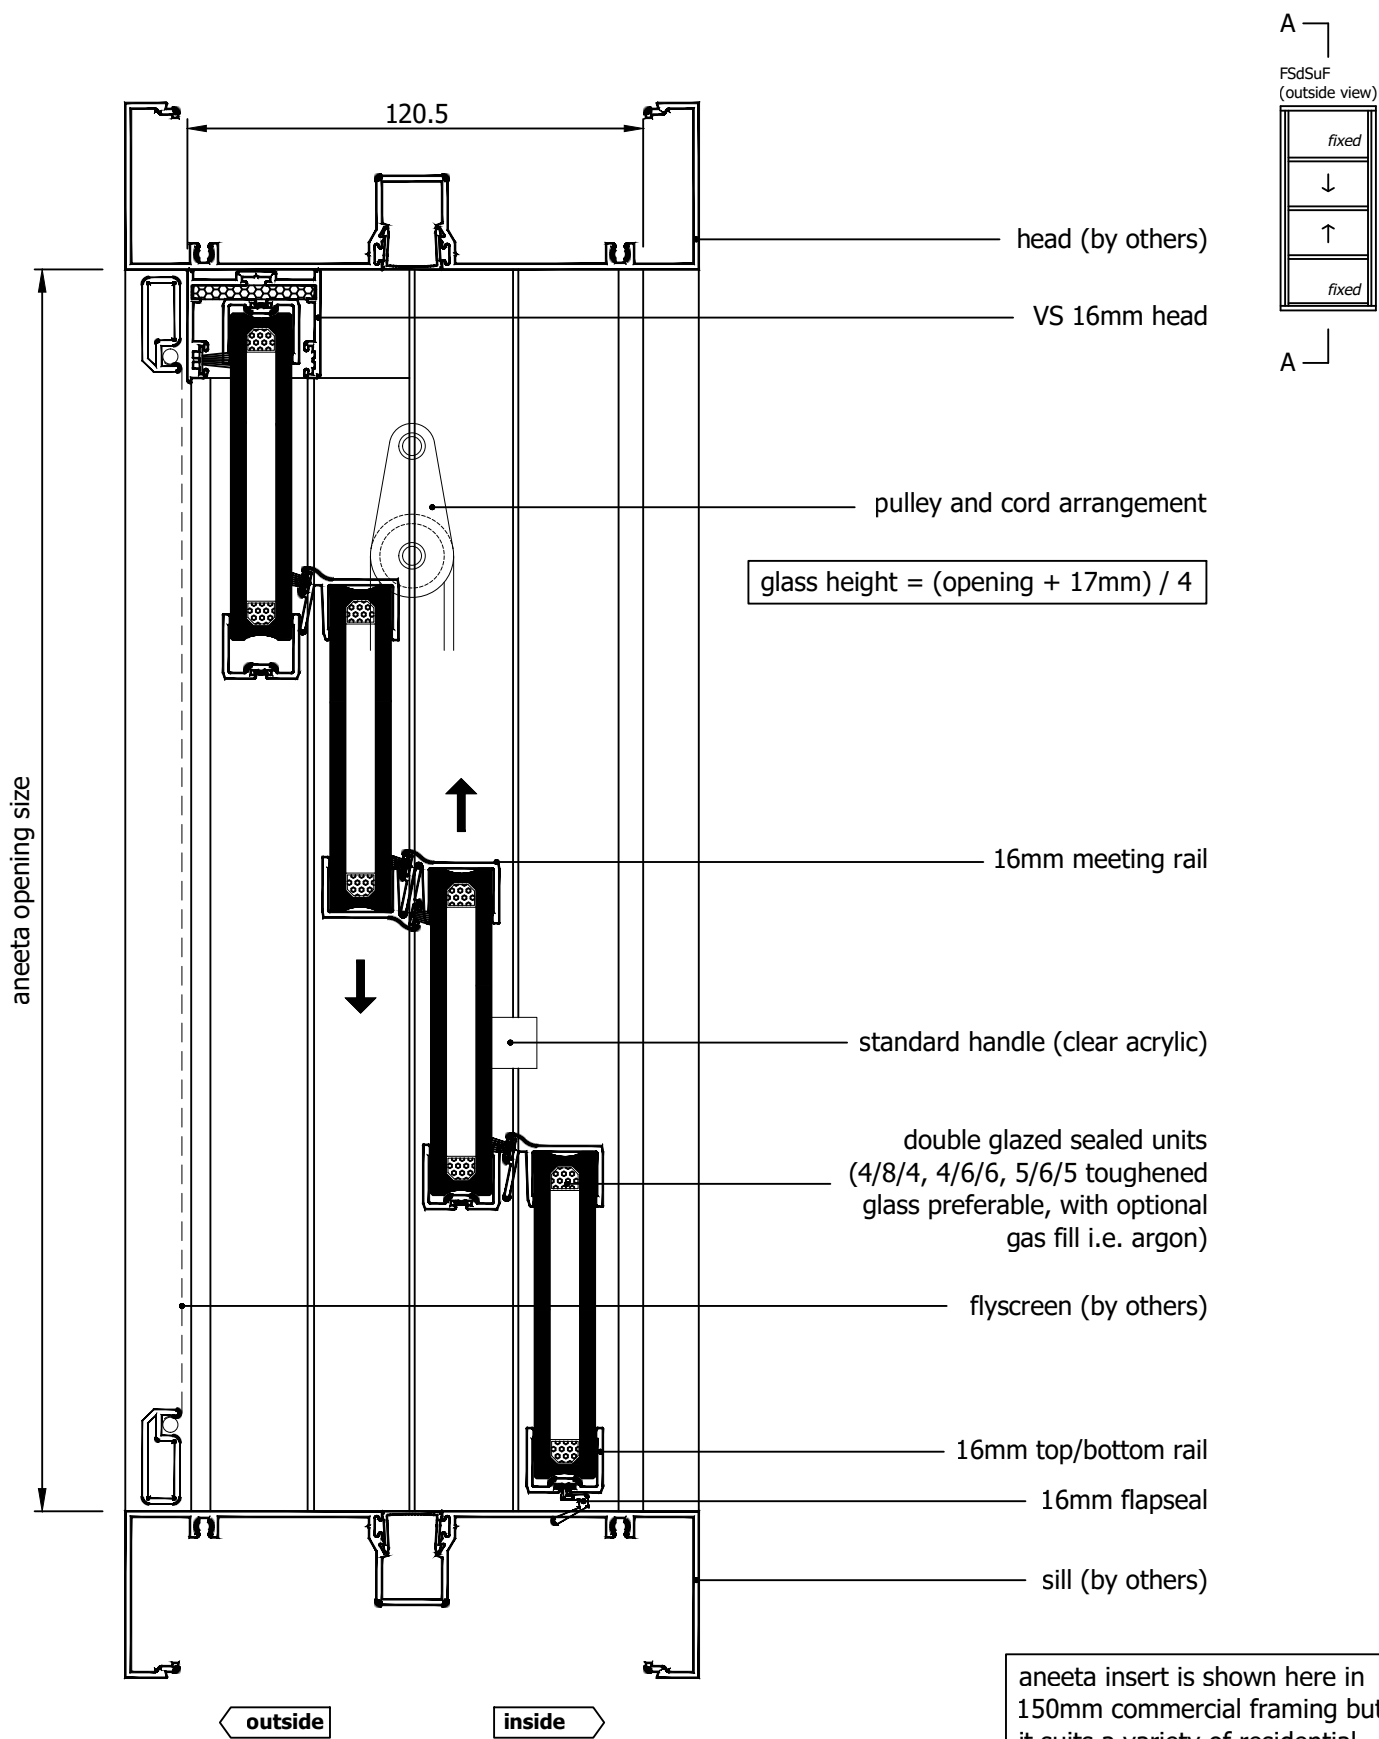


aneeta insert is shown here in 150mm commercial framing but it suits a variety of residential and commercial frame types

Rev	Description	Approved By	Date
D	16mm flapseal option updated to QEZ48	DF	30/1/2026
C	Delete P008 and replace with P229 VS Sill	DF	18/8/2025
B	16mm meeting rail handle option added	DF	Jun2025
A	Original Issue	DF	Mar2025

<p>Proprietary and confidential</p> <p>The information contained in this drawing is the sole property of Aneeta Australia. Any reproduction in part or as a whole, without the written permission of Aneeta Australia is prohibited.</p>	<p>Title: 4 pane 16mm double glazed INTERLOCKING sashless double hung in aluminium frames FSdSuF with 16mm flapseal at sill & aluminium covers vertical section A-A</p>				 <p>949 Stud Road, Rowville VIC 3178, ABN 80 062 883 729</p>		<p>Material: in Aluminium Frame</p>
							<p>Finish:</p>
							<p>Die/Part:</p>
							<p>Dwg No: VS 4P16 FSdSuF A</p>
	<p>Drwn: DF</p>	<p>Chk:</p>	<p>Date: Mar 2025</p>	<p>Scale: 1:2@A4</p>	<p>Sheet 6 of 7</p>	<p>Revision: D</p>	

M:\Documentation\Website Downloads\2. Aluminium Frames\1. Double Hung\VS 4P16 FSdSuF A (D) - 4 pane 16mm double glazed INTERLOCKING sashless double hung in aluminium frames FSdSuF.dwg

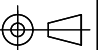

IF IN DOUBT ASK - DO NOT SCALE DRAWING

glass width = opening - 40mm

aneeta opening size

flyscreen (optional by others)

16mm combination tee

top pane

bottom pane

aluminium cover

16mm multipane tee

lock


flush filler (by others)

jamb (by others)


outside

inside

aneeta insert is shown here in 150mm commercial framing but it suits a variety of residential and commercial frame types

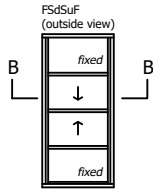

Rev	Description	Approved By	Date
D	16mm flapseal option updated to QEZ48	DF	30/1/2026
C	Delete P008 and replace with P229 VS Sill	DF	18/8/2025
B	16mm meeting rail handle option added	DF	Jun2025
A	Original Issue	DF	Mar2025
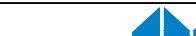
<div>Proprietary and confidential</div> <div>The information contained in this drawing is the sole property of Aneeta Australia. Any reproduction in part or as a whole, without the written permission of Aneeta Australia is prohibited.</div>	<div>Title: 4 pane 16mm double glazed INTERLOCKING sashless double hung in aluminium frames FSdSuF with aluminium covers horizontal section B-B</div>				<div> 949 Stud Road, Rowville VIC 3178, ABN 80 062 883 729</div>	Material: in Aluminium Frame	
						Finish:	
						Die/Part:	
						Dwg No: VS 4P16 FSdSuF A	
	Drwn: DF	Chk:	Date: Mar 2025	Scale: 1:1@A4	Sheet 7 of 7	Revision: D	

M:\Documentation\Website Downloads\2. Aluminium Frames\1. Double Hung\VS 4P16 FSdSuF A (D) - 4 pane 16mm double glazed INTERLOCKING sashless double hung in aluminium frames FSdSuF.dwg



IF IN DOUBT ASK - DO NOT SCALE DRAWING