


Table of Contents



Page	View	Variant
2	Vertical Section	Meeting Rail Handle
3	Vertical Section	VS Sill
4	Vertical Section	VS HP Sill
5	Vertical Section	No Sill
6	Vertical Section	16mm Flapseal
7	Horizontal Section	-

Rev	Description	Approved	
		By	Date
J	16mm flapseal option updated to QEZ48	DF	30/1/2026
I	Delete P008 and replace P229 - VS Sill	DF	18/8/2025
H	16mm meeting rail handle option added	DF	Jun2025
G	Alternative options of window configuration removed	DF	Mar2025
F	VS 300Pa/800Pa sill adaptor changed to VS Sill/VS HP Sill	DF	Sep2024
E	Add sill options: 800Pa Sill, No Sill, 16mm Flapseal	SE	Apr2024
D	Update lock	SE	Dec2020

<div>Proprietary and confidential</div> <div>The information contained in this drawing is the sole property of Aneeta Australia. Any reproduction in part or as a whole, without the written permission of Aneeta Australia is prohibited.</div>	<div>Title: 4 pane 16mm double glazed INTERLOCKING sashless double hung in aluminium frames FSuSdF</div>				<div><div>949 Stud Road, Rowville VIC 3178, ABN 80 062 883 729</div></div>		Material: in Aluminium Frame	
							Finish:	
							Die/Part:	
							Dwg No: VS 4P16 FSuSdF A	
							Drwn: UF	Chk:




IF IN DOUBT ASK - DO NOT SCALE DRAWING

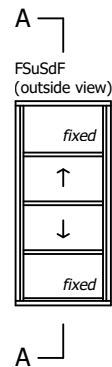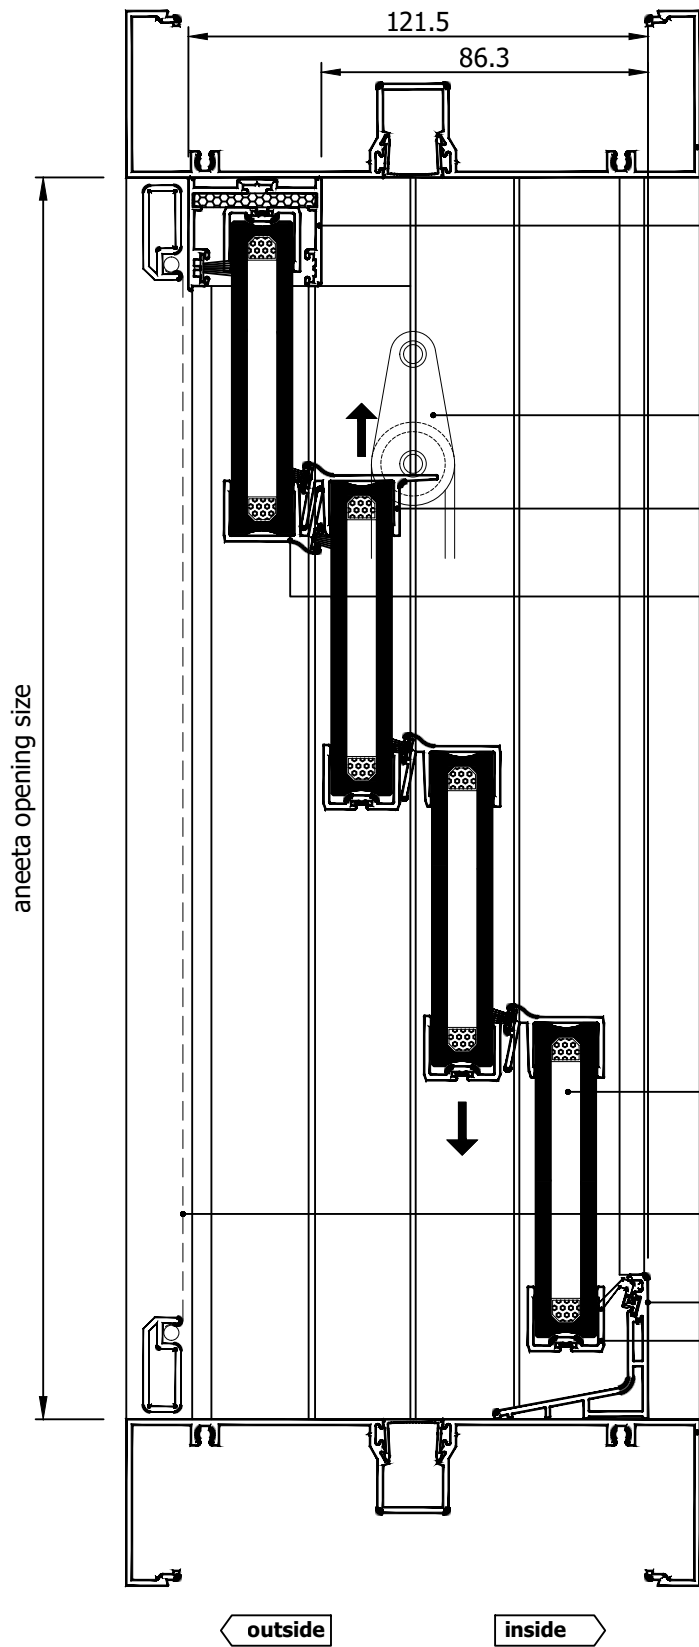

aneeta insert is shown here in 150mm commercial framing but it suits a variety of residential and commercial frame types

Rev	Description	Approved By	Date
J	16mm flapseal option updated to QEZ48	DF	30/1/2026
I	Delete P008 and replace P229 - VS Sill	DF	18/8/2025
H	16mm meeting rail handle option added	DF	Jun2025
G	Alternative options of window configuration removed	DF	Mar2025
F	VS 300Pa/800Pa sill adaptor changed to VS Sill/VS HP Sill	DF	Sep2024
E	Add sill options: 800Pa Sill, No Sill, 16mm Flapseal	SE	Apr2024
D	Update lock	SE	Dec2020

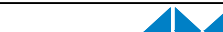
<div>Proprietary and confidential</div> <div>The information contained in this drawing is the sole property of Aneeta Australia. Any reproduction in part or as a whole, without the written permission of Aneeta Australia is prohibited.</div>	<div>Title: 4 pane 16mm double glazed INTERLOCKING sashless double hung in aluminium frames FSuSdF with VS sill & aluminium covers vertical section A-A</div>				<div> 949 Stud Road, Rowville VIC 3178, ABN 80 062 883 729</div>		<div>Material: in Aluminium Frame</div>	
	Drwn: JF				Sheet 2 of 7		<div>Finish:</div>	
	Chk:				Date: Jan2010		<div>Die/Part:</div>	
	Scale: 1:2@A4				Revision: J		<div>Dwg No:</div>	
							VS 4P16 FSuSdF A	

M:\Documentation\Website Downloads\2. Aluminium Frames\1. Double Hung\VS 4P16 FSuSdF A (J) - 4 pane 16mm double glazed INTERLOCKING sashless double hung in aluminium frames FSuSdF.dwg



IF IN DOUBT ASK - DO NOT SCALE DRAWING

aneeta opening size

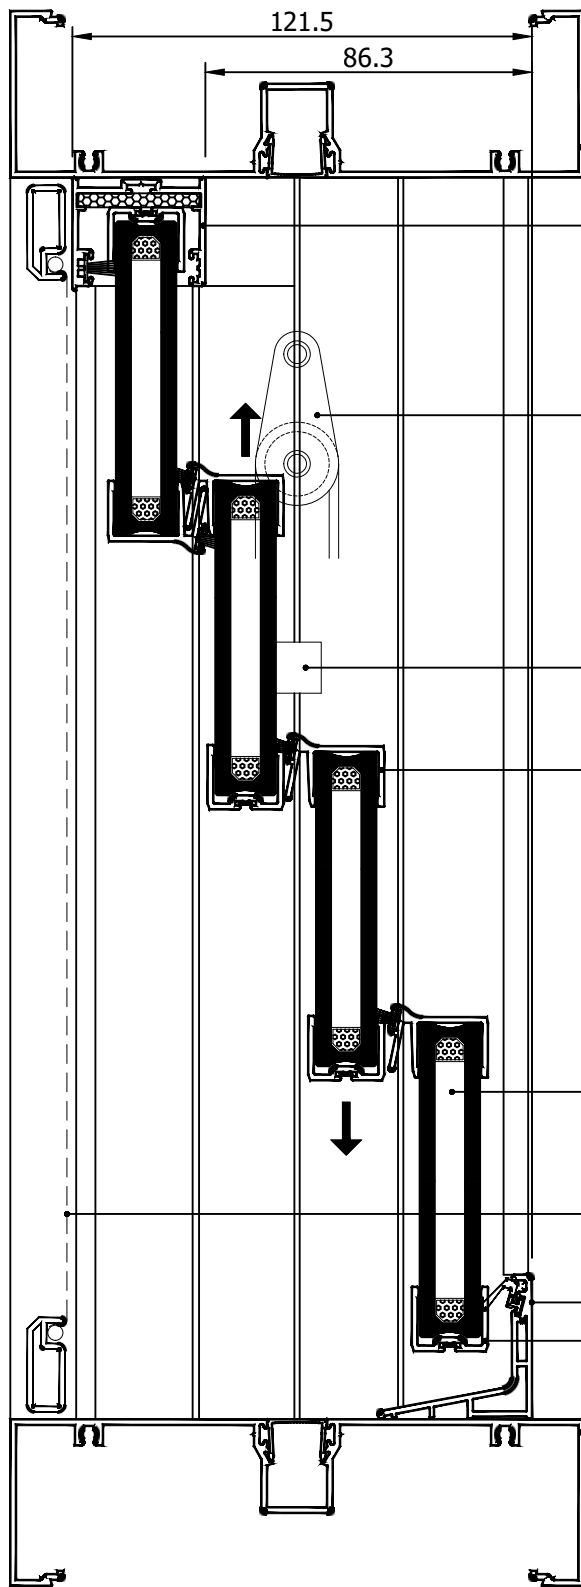

head (by others)

VS 16mm head

pulley and cord arrangement

glass height = (opening + 4mm) / 4

standard handle (clear acrylic)

16mm meeting rail


double glazed sealed units
(4/8/4, 4/6/6, 5/6/5 toughened
glass preferable, with optional
gas fill i.e. argon)

flyscreen (by others)

VS sill

16mm top/bottom rail

sill (by others)

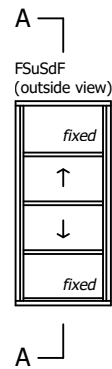

aneeta insert is shown here in
150mm commercial framing but
it suits a variety of residential
and commercial frame types

Rev	Description	Approved By	Date
J	16mm flapseal option updated to QEZ48	DF	30/1/2026
I	Delete P008 and replace P229 - VS Sill	DF	18/8/2025
H	16mm meeting rail handle option added	DF	Jun2025
G	Alternative options of window configuration removed	DF	Mar2025
F	VS 300Pa/800Pa sill adaptor changed to VS Sill/VS HP Sill	DF	Sep2024
E	Add sill options: 800Pa Sill, No Sill, 16mm Flapseal	SE	Apr2024
D	Update lock	SE	Dec2020

Proprietary and confidential The information contained in this drawing is the sole property of Aneeta Australia. Any reproduction in part or as a whole, without the written permission of Aneeta Australia is prohibited.		Title: 4 pane 16mm double glazed INTERLOCKING sashless double hung in aluminium frames FSuSdF with VS sill & aluminium covers vertical section A-A	
Drwn: JF	Chk:	Date: Jan2010	Scale: 1:2@A4



949 Stud Road, Rowville VIC 3178, ABN 80 062 883 729

Sheet 3 of 7

Revision: J


Material:	in Aluminium Frame
Finish:	
Die/Part:	
Dwg No:	VS 4P16 FSuSdF A

M:\Documentation\Website Downloads\2. Aluminium Frames\1. Double Hung\VS 4P16 FSuSdF A (J) - 4 pane 16mm double glazed INTERLOCKING sashless double hung in aluminium frames FSuSdF.dwg




IF IN DOUBT ASK - DO NOT SCALE DRAWING

aneeta opening size

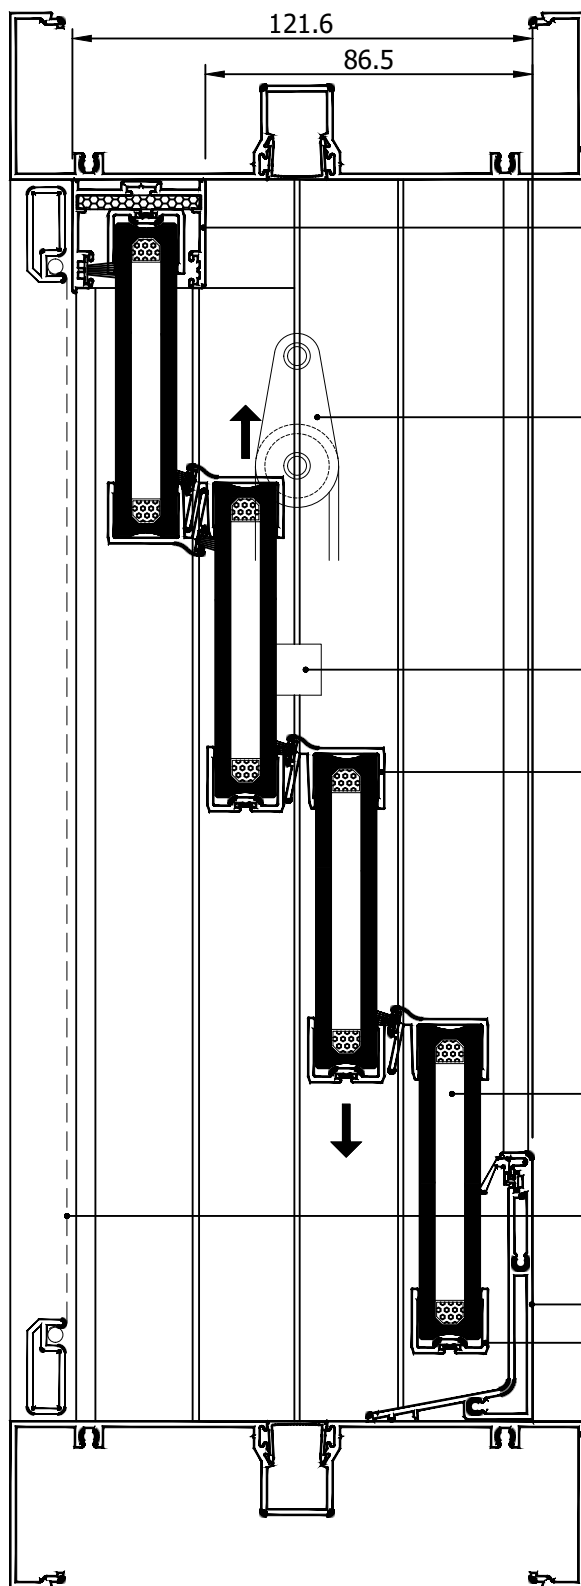

$$\text{glass height} = (\text{opening} + 4\text{mm}) / 4$$

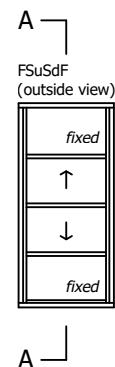

aneeta insert is shown here in 150mm commercial framing but it suits a variety of residential and commercial frame types

Rev	Description	Approved By	Date
J	16mm flapseal option updated to QEZ48	DF	30/1/2026
I	Delete P008 and replace P229 - VS Sill	DF	18/8/2025
H	16mm meeting rail handle option added	DF	Jun2025
G	Alternative options of window configuration removed	DF	Mar2025
F	VS 300Pa/800Pa sill adaptor changed to VS Sill/VS HP Sill	DF	Sep2024
E	Add sill options: 800Pa Sill, No Sill, 16mm Flapseal	SE	Apr2024
D	Update lock	SE	Dec2020

Proprietary and confidential The information contained in this drawing is the sole property of Aneeta Australia. Any reproduction in part or as a whole, without the written permission of Aneeta Australia is prohibited.		Title: 4 pane 16mm double glazed INTERLOCKING sashless double hung in aluminium frames FSuSdF with VS HP sill & aluminium covers vertical section A-A	
Drwn: JF	Chk:	Date: Jan2010	Scale: 1:2@A4



949 Stud Road, Rowville VIC 3178, ABN 80 062 883 729

Sheet 4 of 7


Revision: J

Material:	in Aluminium Frame
Finish:	
Die/Part:	
Dwg No:	VS 4P16 FSuSdF A

M:\Documentation\Website Downloads\2. Aluminium Frames\1. Double Hung\VS 4P16 FSuSdF A (J) - 4 pane 16mm double glazed INTERLOCKING sashless double hung in aluminium frames FSuSdF.dwg




IF IN DOUBT ASK - DO NOT SCALE DRAWING

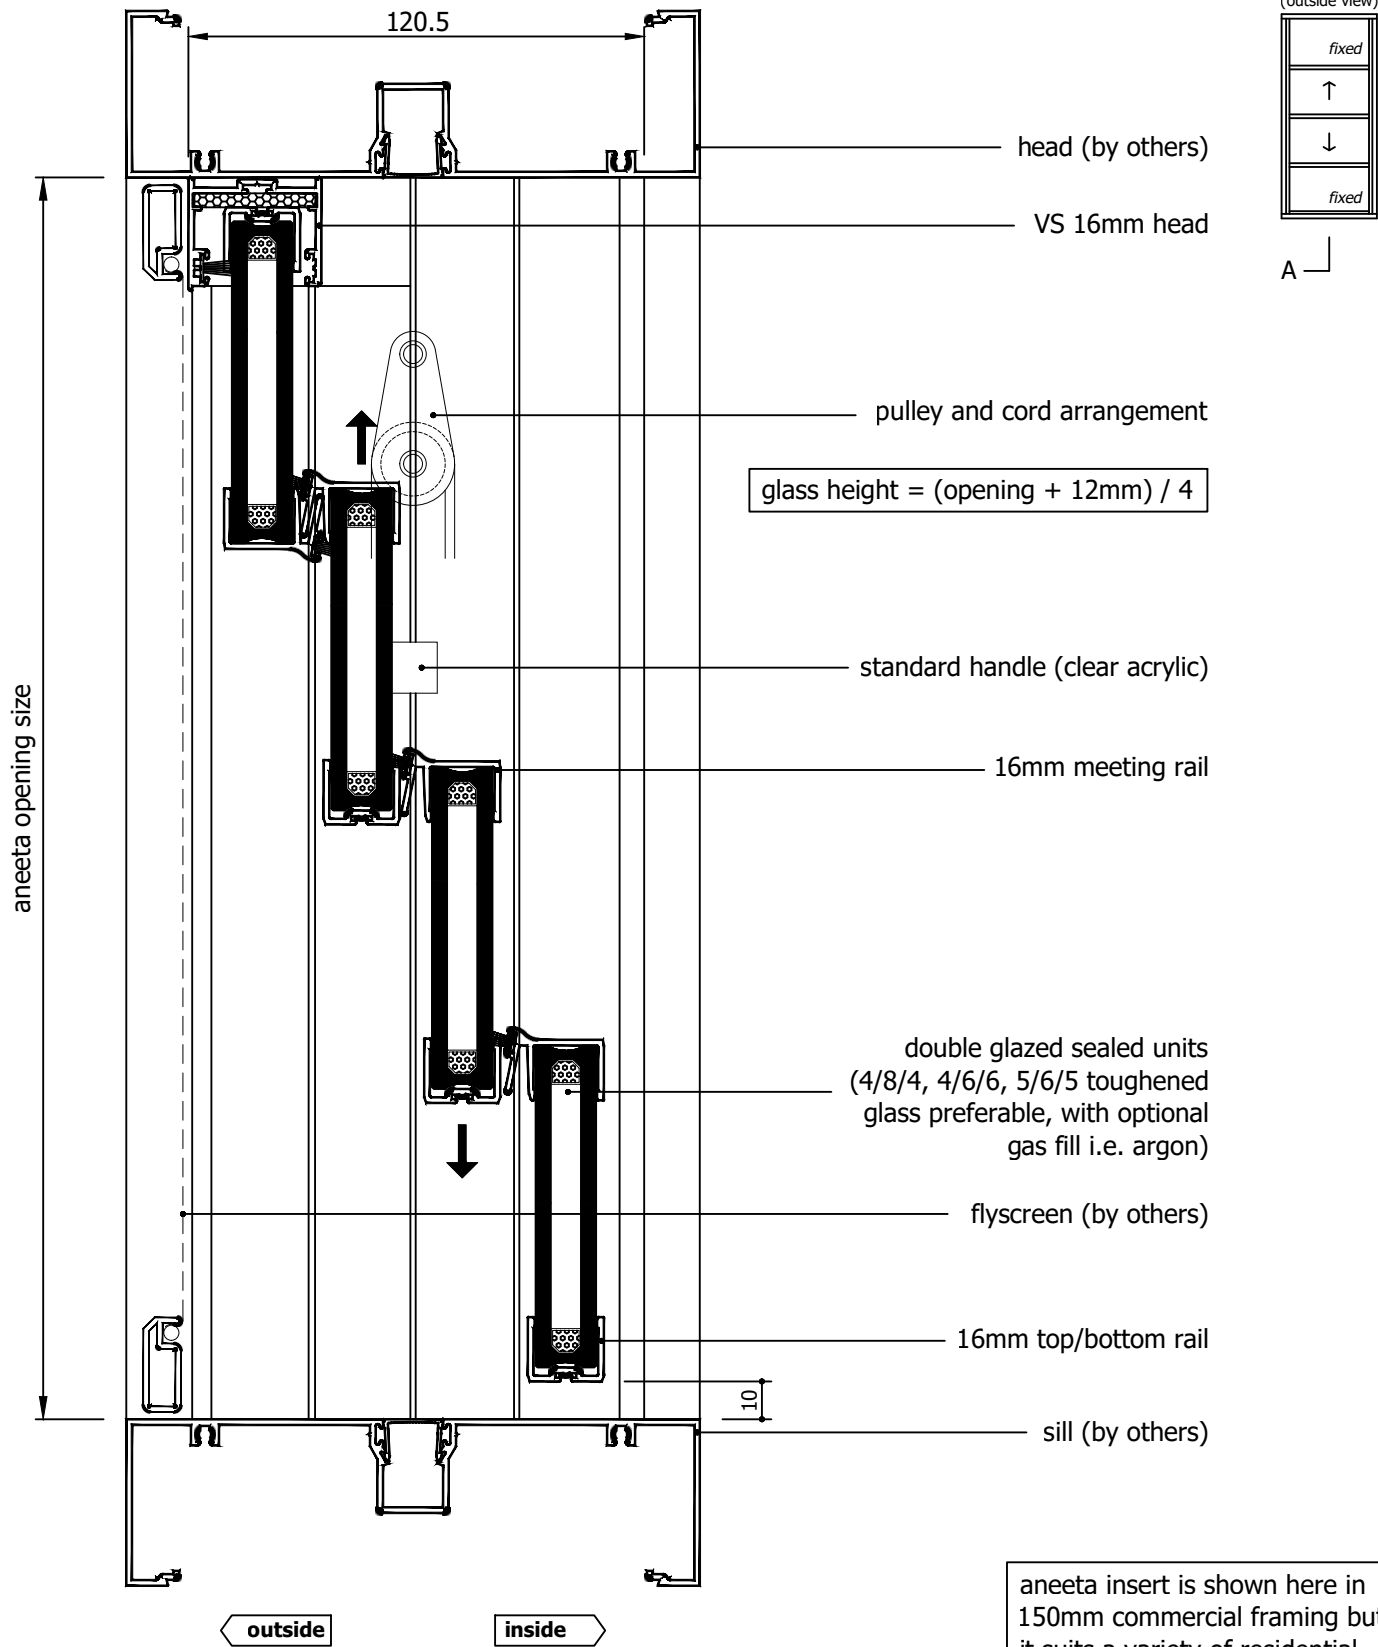

aneeta insert is shown here in 150mm commercial framing but it suits a variety of residential and commercial frame types


Rev	Description	Approved By	Date
J	16mm flapseal option updated to QEZ48	DF	30/1/2026
I	Delete P008 and replace P229 - VS Sill	DF	18/8/2025
H	16mm meeting rail handle option added	DF	Jun2025
G	Alternative options of window configuration removed	DF	Mar2025
F	VS 300Pa/800Pa sill adaptor changed to VS Sill/VS HP Sill	DF	Sep2024
E	Add sill options: 800Pa Sill, No Sill, 16mm Flapseal	SE	Apr2024
D	Update lock	SE	Dec2020

<p>Proprietary and confidential</p> <p>The information contained in this drawing is the sole property of Aneeta Australia. Any reproduction in part or as a whole, without the written permission of Aneeta Australia is prohibited.</p>				<p>Title: 4 pane 16mm double glazed INTERLOCKING sashless double hung in aluminium frames FSuSdF with no sill adaptor & aluminium covers vertical section A-A</p> <div><p>949 Stud Road, Rowville VIC 3178, ABN 80 062 883 729</p></div>		Material: in Aluminium Frame	
						Finish:	
						Die/Part:	
						Dwg No: VS 4P16 FSuSdF A	
						Revision: J	
Drwn: UF	Chk:	Date: Jan2010	Scale: 1:2@A4	Sheet 5 of 7			

M:\Documentation\Website Downloads\2. Aluminium Frames\1. Double Hung\VS 4P16 FSuSdF A (J) - 4 pane 16mm double glazed INTERLOCKING sashless double hung in aluminium frames FSuSdF.dwg




IF IN DOUBT ASK - DO NOT SCALE DRAWING

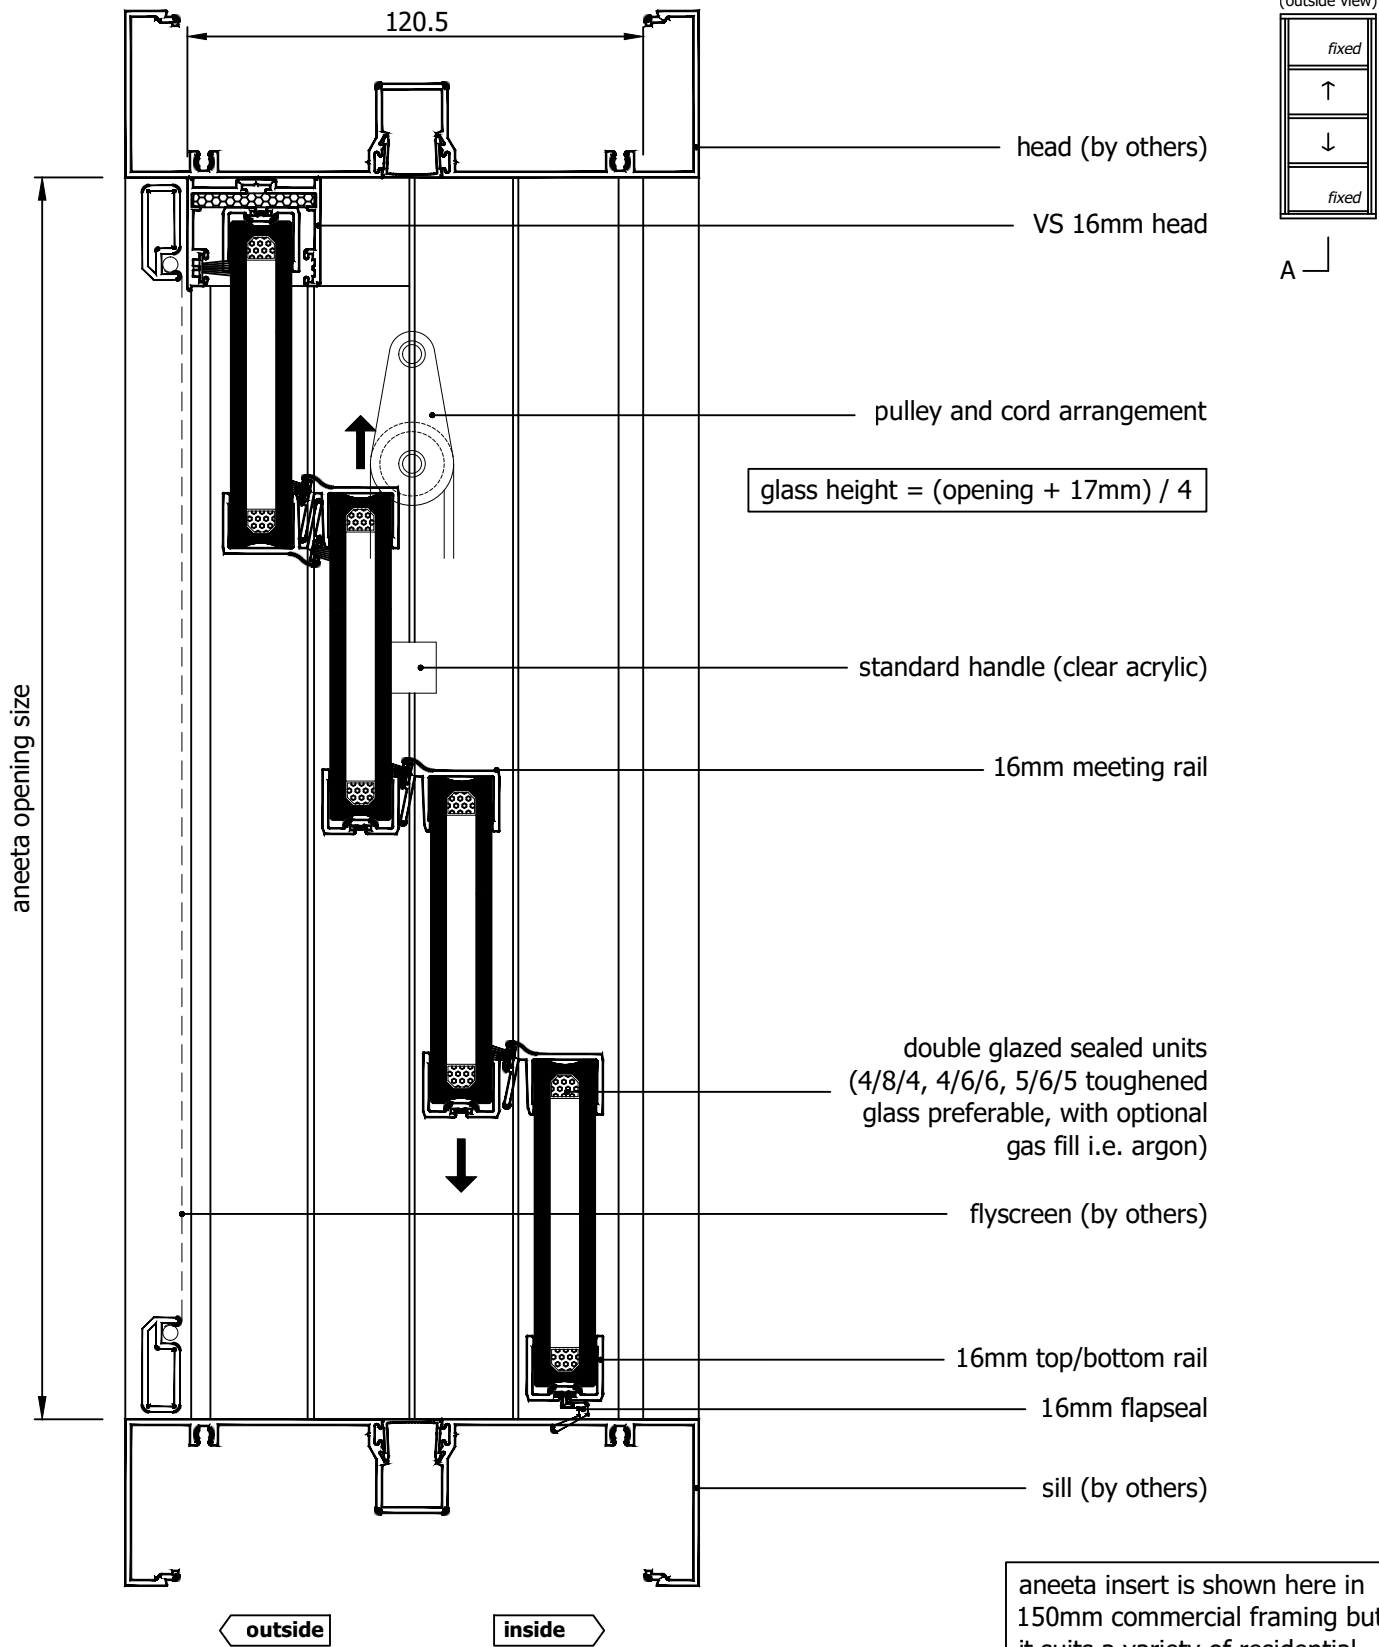

aneeta insert is shown here in 150mm commercial framing but it suits a variety of residential and commercial frame types

Rev	Description	Approved By	Date
J	16mm flapseal option updated to QEZ48	DF	30/1/2026
I	Delete P008 and replace P229 - VS Sill	DF	18/8/2025
H	16mm meeting rail handle option added	DF	Jun2025
G	Alternative options of window configuration removed	DF	Mar2025
F	VS 300Pa/800Pa sill adaptor changed to VS Sill/VS HP Sill	DF	Sep2024
E	Add sill options: 800Pa Sill, No Sill, 16mm Flapseal	SE	Apr2024
D	Update lock	SE	Dec2020

<p>Proprietary and confidential</p> <p>The information contained in this drawing is the sole property of Aneeta Australia. Any reproduction in part or as a whole, without the written permission of Aneeta Australia is prohibited.</p>	<p>Title: 4 pane 16mm double glazed INTERLOCKING sashless double hung in aluminium frames FSuSdF with 16mm flapseal at sill & aluminium covers vertical section A-A</p>				 <p>949 Stud Road, Rowville VIC 3178, ABN 80 062 883 729</p>	<p>Material: in Aluminium Frame</p>
						<p>Finish:</p>
						<p>Die/Part:</p>
						<p>Dwg No: VS 4P16 FSuSdF A</p>
	<p>Drwn: UF</p>	<p>Chk:</p>	<p>Date: Jan2010</p>	<p>Scale: 1:2@A4</p>	<p>Sheet 6 of 7</p>	<p>Revision: J</p>

M:\Documentation\Website Downloads\2. Aluminium Frames\1. Double Hung\VS 4P16 FSuSdF A (J) - 4 pane 16mm double glazed INTERLOCKING sashless double hung in aluminium frames FSuSdF.dwg



IF IN DOUBT ASK - DO NOT SCALE DRAWING

glass width = opening - 40mm

aneeta opening size

flyscreen (optional by others)

16mm combination tee

top pane

bottom pane

aluminium cover

16mm multipane tee

lock


flush filler (by others)

jamb (by others)

outside

inside

aneeta insert is shown here in 150mm commercial framing but it suits a variety of residential and commercial frame types

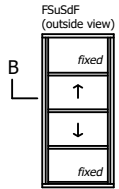

Rev	Description	Approved By	Date
J	16mm flapseal option updated to QEZ48	DF	30/1/2026
I	Delete P008 and replace P229 - VS Sill	DF	18/8/2025
H	16mm meeting rail handle option added	DF	Jun2025
G	Alternative options of window configuration removed	DF	Mar2025
F	VS 300Pa/800Pa sill adaptor changed to VS Sill/VS HP Sill	DF	Sep2024
E	Add sill options: 800Pa Sill, No Sill, 16mm Flapseal	SE	Apr2024
D	Update lock	SE	Dec2020

Proprietary and confidential The information contained in this drawing is the sole property of Aneeta Australia. Any reproduction in part or as a whole, without the written permission of Aneeta Australia is prohibited.		Title: 4 pane 16mm double glazed INTERLOCKING sashless double hung in aluminium frames FSuSdF with aluminium covers horizontal section B-B	
Drwn: JF	Chk:	Date: Jan2010	Scale: 1:1@A4




949 Stud Road, Rowville VIC 3178, ABN 80 062 883 729

Sheet 7 of 7

Revision: J

Material:	in Aluminium Frame
Finish:	
Die/Part:	
Dwg No:	VS 4P16 FSuSdF A

M:\Documentation\Website Downloads\2. Aluminium Frames\1. Vertical\1. Double Hung\VS 4P16 FSuSdF A (J) - 4 pane 16mm double glazed INTERLOCKING sashless double hung in aluminium frames FSuSdF.dwg

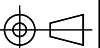

IF IN DOUBT ASK - DO NOT SCALE DRAWING