


Table of Contents



Page	View	Variant
2	Vertical Section	VS Sill
3	Vertical Section	VS HP Sill
4	Vertical Section	No Sill
5	Horizontal Section	-

Rev	Description	Approved	
		By	Date
J	Description for 16mm IGU units makeup updated	DF	18/12/2025
I	Delete P008 and replace with P229 - VS Sill	DF	18/8/2025
H	Description for 16mm Clearstep IGU makeup added	DF	Jul2025
G	Alternative options of window configuration removed	DF	Mar2025
F	VS 300Pa/800Pa sill adaptor changed to VS Sill/VS HP Sill	DF	Sep2024
E	Add sill options: 800Pa Sill, No Sill, 16mm Flapseal	SE	Apr2024
D	Update lock and extension pin	SE	Dec2020

<div>Proprietary and confidential</div> <div>The information contained in this drawing is the sole property of Aneeta Australia. Any reproduction in part or as a whole, without the written permission of Aneeta Australia is prohibited.</div>	<div>Title: 4 pane 16mm double glazed CLEARSTEP sashless double hung in aluminium frames FSuSdF</div>				<div><div>949 Stud Road, Rowville VIC 3178, ABN 80 062 883 729</div></div>	Material: in Aluminium Frame	
	Finish:						
	Die/Part:						
	Dwg No: VS 4P16C FSuSdF A						
	Drwn: UF	Chk:	Date: Jan2010	Scale:		Sheet 1 of 5	Revision: J



IF IN DOUBT ASK - DO NOT SCALE DRAWING

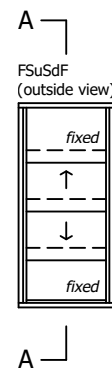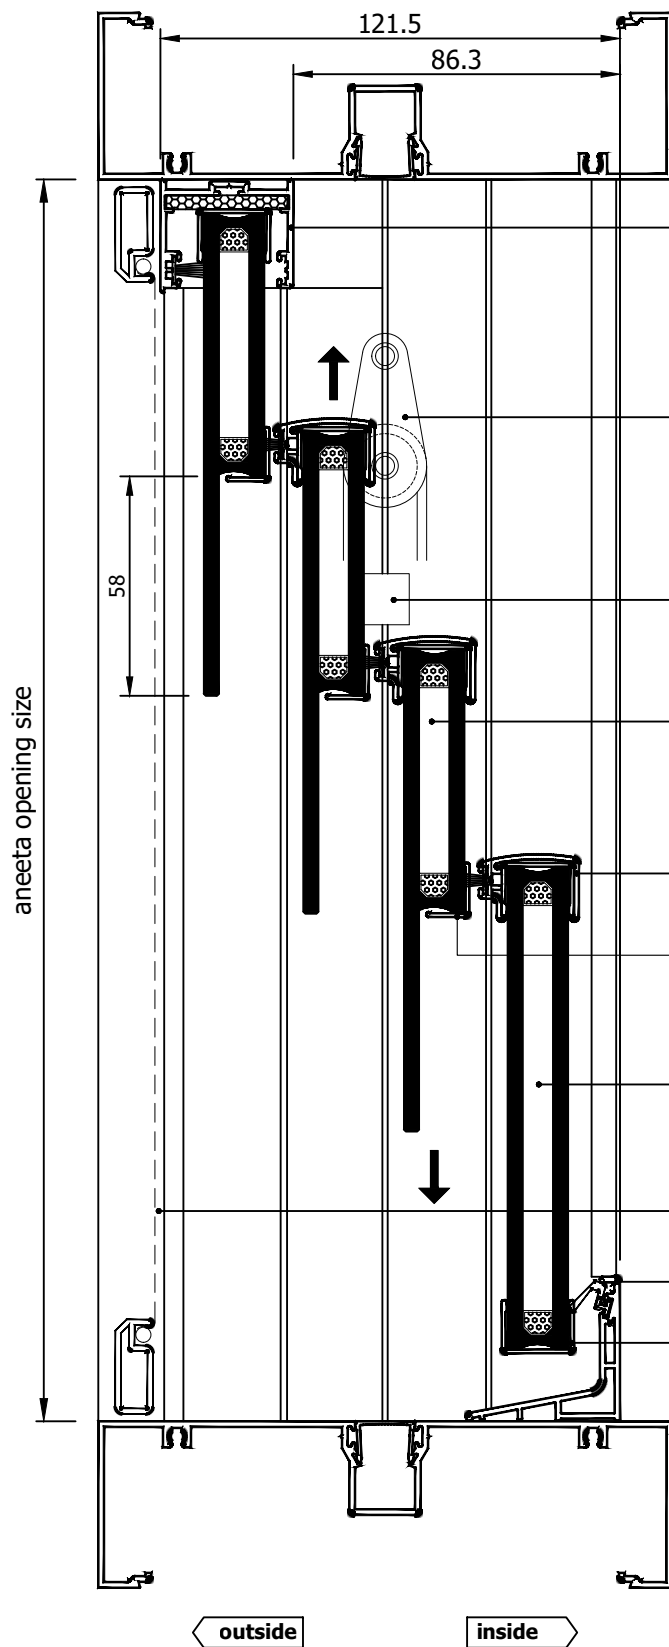

aneeta insert is shown here in 150mm commercial framing but it suits a variety of residential and commercial frame types

Rev	Description	Approved By	Date
J	Description for 16mm IGU units makeup updated	DF	18/12/2025
I	Delete P008 and replace with P229 - VS Sill	DF	18/8/2025
H	Description for 16mm Clearstep IGU makeup added	DF	Jul2025
G	Alternative options of window configuration removed	DF	Mar2025
F	VS 300Pa/800Pa sill adaptor changed to VS Sill/VS HP Sill	DF	Sep2024
E	Add sill options: 800Pa Sill, No Sill, 16mm Flapseal	SE	Apr2024
D	Update lock and extension pin	SE	Dec2020

Proprietary and confidential

The information contained in this drawing is the sole property of Aneeta Australia. Any reproduction in part or as a whole, without the written permission of Aneeta Australia is prohibited.

Title:
4 pane 16mm double glazed CLEARSTEP sashless double hung in aluminium frames FSuSdF with VS sill & aluminium covers vertical section A-A

Drwn: JF Chk: Date: Jan2010 Scale: 1:20A4

aneeta

949 Stud Road, Rowville VIC 3178, ABN 80 062 883 729

Sheet 2 of 5 Revision: J

Material: in Aluminium Frame

Finish:


Die/Part:

Dwg No: VS 4P16C FSuSdF A




IF IN DOUBT ASK - DO NOT SCALE DRAWING

M:\Documentation\Website Downloads\2. Aluminium Frames\1. Vertical\1. Double Hung\VS 4P16C FSuSdF A (J) - 4 pane 16mm double glazed CLEARSTEP sashless double hung in aluminium frames FSuSdF.dwg

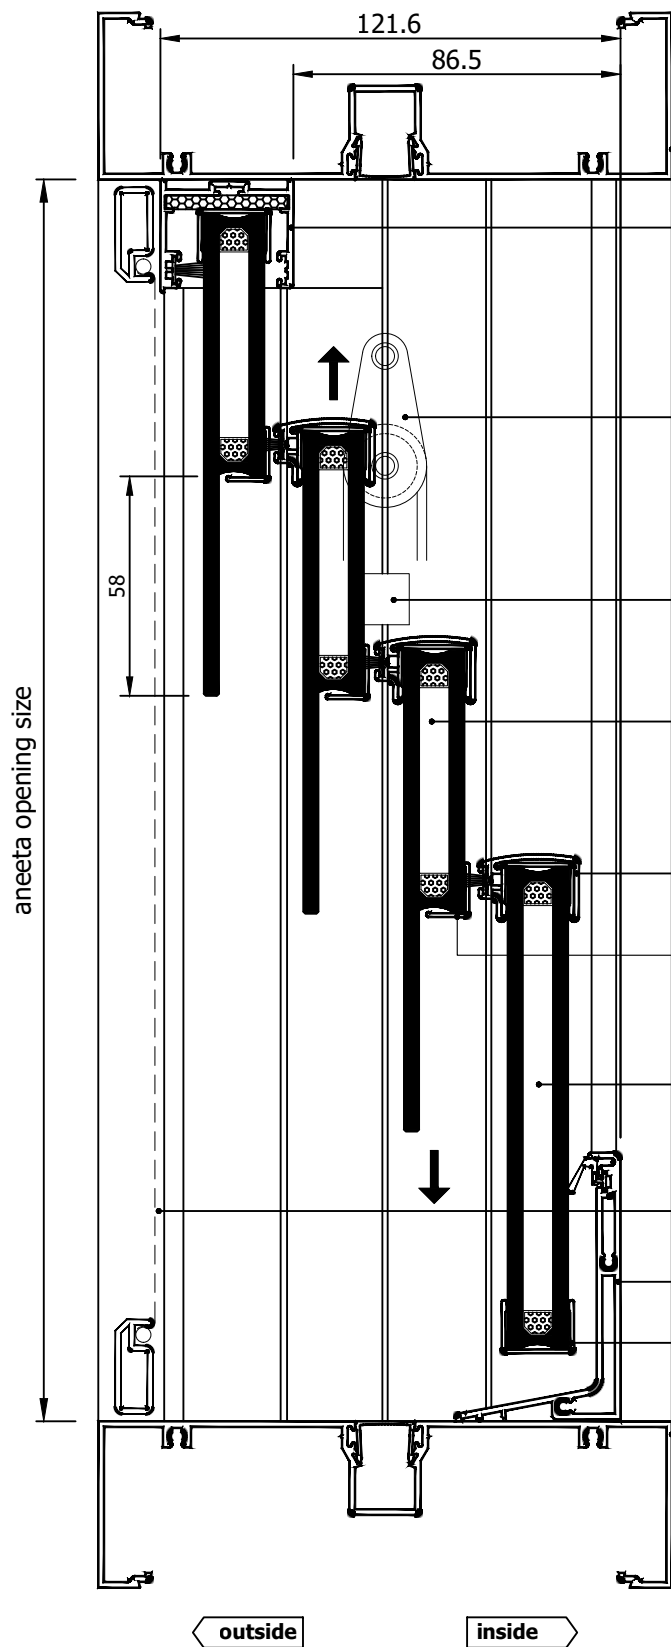

glass height = (opening + 182mm) / 4
 Note: top panes are stepped units,
 difference is 58mm, gives 70mm lap

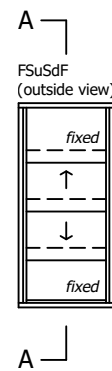

aneeta opening size

outside

inside

aneeta insert is shown here in
 150mm commercial framing but
 it suits a variety of residential
 and commercial frame types

Rev	Description	Approved By	Date
J	Description for 16mm IGU units makeup updated	DF	18/12/2025
I	Delete P008 and replace with P229 - VS Sill	DF	18/8/2025
H	Description for 16mm Clearstep IGU makeup added	DF	Jul2025
G	Alternative options of window configuration removed	DF	Mar2025
F	VS 300Pa/800Pa sill adaptor changed to VS Sill/VS HP Sill	DF	Sep2024
E	Add sill options: 800Pa Sill, No Sill, 16mm Flapseal	SE	Apr2024
D	Update lock and extension pin	SE	Dec2020

Proprietary and confidential
 The information contained in this drawing
 is the sole property of Aneeta Australia.
 Any reproduction in part or as a whole,
 without the written permission of Aneeta
 Australia is prohibited.

Title:
 4 pane 16mm double glazed CLEARSTEP sashless
 double hung in aluminium frames FSuSdF
 with VS HP sill & aluminium covers
 vertical section A-A

Drwn: JF Chk: Date: Jan2010 Scale: 1:20 A4



949 Stud Road, Rowville VIC 3178, ABN 80 062 883 729

Sheet 3 of 5



Revision: J

Material: in Aluminium Frame
 Finish:
 Die/Part:
 Dwg No: VS 4P16C FSuSdF A



IF IN DOUBT ASK - DO NOT SCALE DRAWING

M:\Documentation\Website Downloads\2. Aluminium Frames\1. Vertical\1. Double Hung\VS 4P16C FSuSdF A (J) - 4 pane 16mm double glazed CLEARSTEP sashless double hung in aluminium frames FSuSdF.dwg

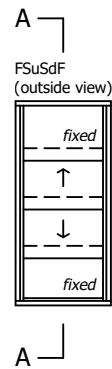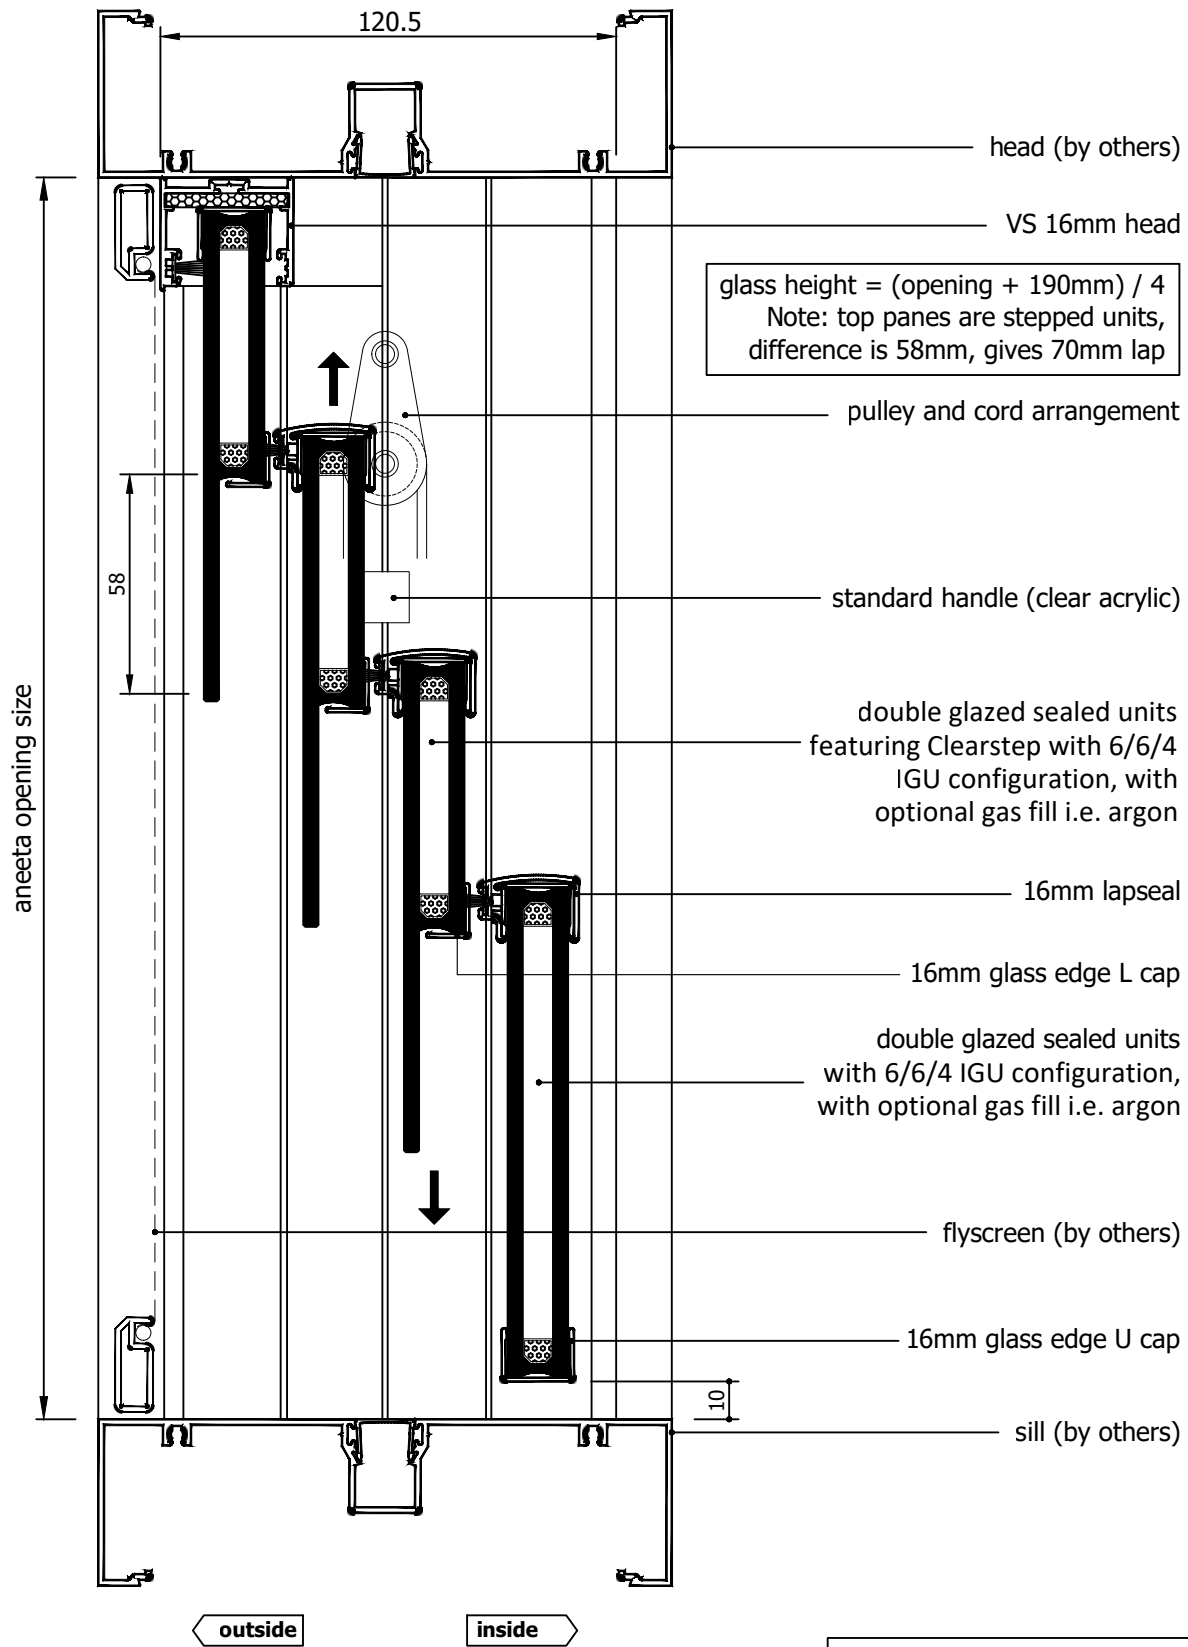


Rev	Description	Approved By	Date
J	Description for 16mm IGU units makeup updated	DF	18/12/2025
I	Delete P008 and replace with P229 - VS Sill	DF	18/8/2025
H	Description for 16mm Clearstep IGU makeup added	DF	Jul2025
G	Alternative options of window configuration removed	DF	Mar2025
F	VS 300Pa/800Pa sill adaptor changed to VS Sill/VS HP Sill	DF	Sep2024
E	Add sill options: 800Pa Sill, No Sill, 16mm Flapseal	SE	Apr2024
D	Update lock and extension pin	SE	Dec2020

aneeta insert is shown here in 150mm commercial framing but it suits a variety of residential and commercial frame types



IF IN DOUBT ASK - DO NOT SCALE DRAWING
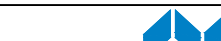
<div>Proprietary and confidential</div> <div>The information contained in this drawing is the sole property of Aneeta Australia. Any reproduction in part or as a whole, without the written permission of Aneeta Australia is prohibited.</div>	Title: 4 pane 16mm double glazed CLEARSTEP sashless double hung in aluminium frames FSuSdF with no sill adaptor & aluminium covers vertical section A-A				 949 Stud Road, Rowville VIC 3178, ABN 80 062 883 729		Material: in Aluminium Frame
							Finish:
							Die/Part:
							Dwg No: VS 4P16C FSuSdF A
	Drwn: JF	Chk:	Date: Jan2010	Scale: 1:20A4	Sheet 4 of 5	Revision: J	

glass width = opening - 40mm

aneeta opening size

flyscreen (optional by others)

16mm combination tee

top pane

bottom pane

alumnium cover

16mm multipane tee


lock

flush filler (by others)

jamb (by others)

outside

inside

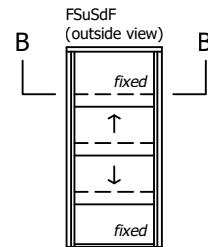

119.5

aneeta insert is shown here in 150mm commercial framing but it suits a variety of residential and commercial frame types

Rev	Description	Approved By	Date
J	Description for 16mm IGU units makeup updated	DF	18/12/2025
I	Delete P008 and replace with P229 - VS Sill	DF	18/8/2025
H	Description for 16mm Clearstep IGU makeup added	DF	Jul2025
G	Alternative options of window configuration removed	DF	Mar2025
F	VS 300Pa/800Pa sill adaptor changed to VS Sill/VS HP Sill	DF	Sep2024
E	Add sill options: 800Pa Sill, No Sill, 16mm Flapseal	SE	Apr2024
D	Update lock and extension pin	SE	Dec2020

Proprietary and confidential The information contained in this drawing is the sole property of Aneeta Australia. Any reproduction in part or as a whole, without the written permission of Aneeta Australia is prohibited.		Title: 4 pane 16mm double glazed CLEARSTEP sashless double hung in aluminium frames FSuSdF with aluminium covers horizontal section B-B	
Drwn: JF	Chk:	Date: Jan2010	Scale: 1:1 A4



949 Stud Road, Rowville VIC 3178, ABN 80 062 883 729

Sheet 5 of 5

Revision: J

Material:	in Aluminium Frame
Finish:	
Die/Part:	
Dwg No:	VS 4P16C FSuSdF A



IF IN DOUBT ASK - DO NOT SCALE DRAWING

M:\Documentation\Website Downloads\2. Aluminium Frames\1. Vertical\1. Double Hung\VS 4P16C FSuSdF A (J) - 4 pane 16mm double glazed CLEARSTEP sashless double hung in aluminium frames FSuSdF.dwg