


Table of Contents



Page	View	Variant
2	Vertical Section	VS Sill
3	Vertical Section	VS HP Sill
4	Vertical Section	No sill adaptor
5	Vertical Section	10mm Flapseal
6	Horizontal Section	-

Rev	Description	Approved	
		By	Date
C	Location of pulleys updated	DF	18/6/2026
B	Delete P008 and replace with P229 - VS Sill	DF	14/8/2025
A	Original Issue	DF	Mar2025

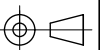

IF IN DOUBT ASK - DO NOT SCALE DRAWING

Proprietary and confidential The information contained in this drawing is the sole property of Aneeta Australia. Any reproduction in part or as a whole, without the written permission of Aneeta Australia is prohibited.	Title: 3 pane 10mm sashless double hung in aluminium frames SFS	 <small>949 Stud Road, Rowville VIC 3178, ABN 80 062 883 729</small>	Material: in Aluminium Frame Finish: Die/Part: Dwg No: VS 3P10 SFS A		
Drwn: DF	Chk:	Date: Mar 2025	Scale:	Sheet 1 of 6	Revision: C

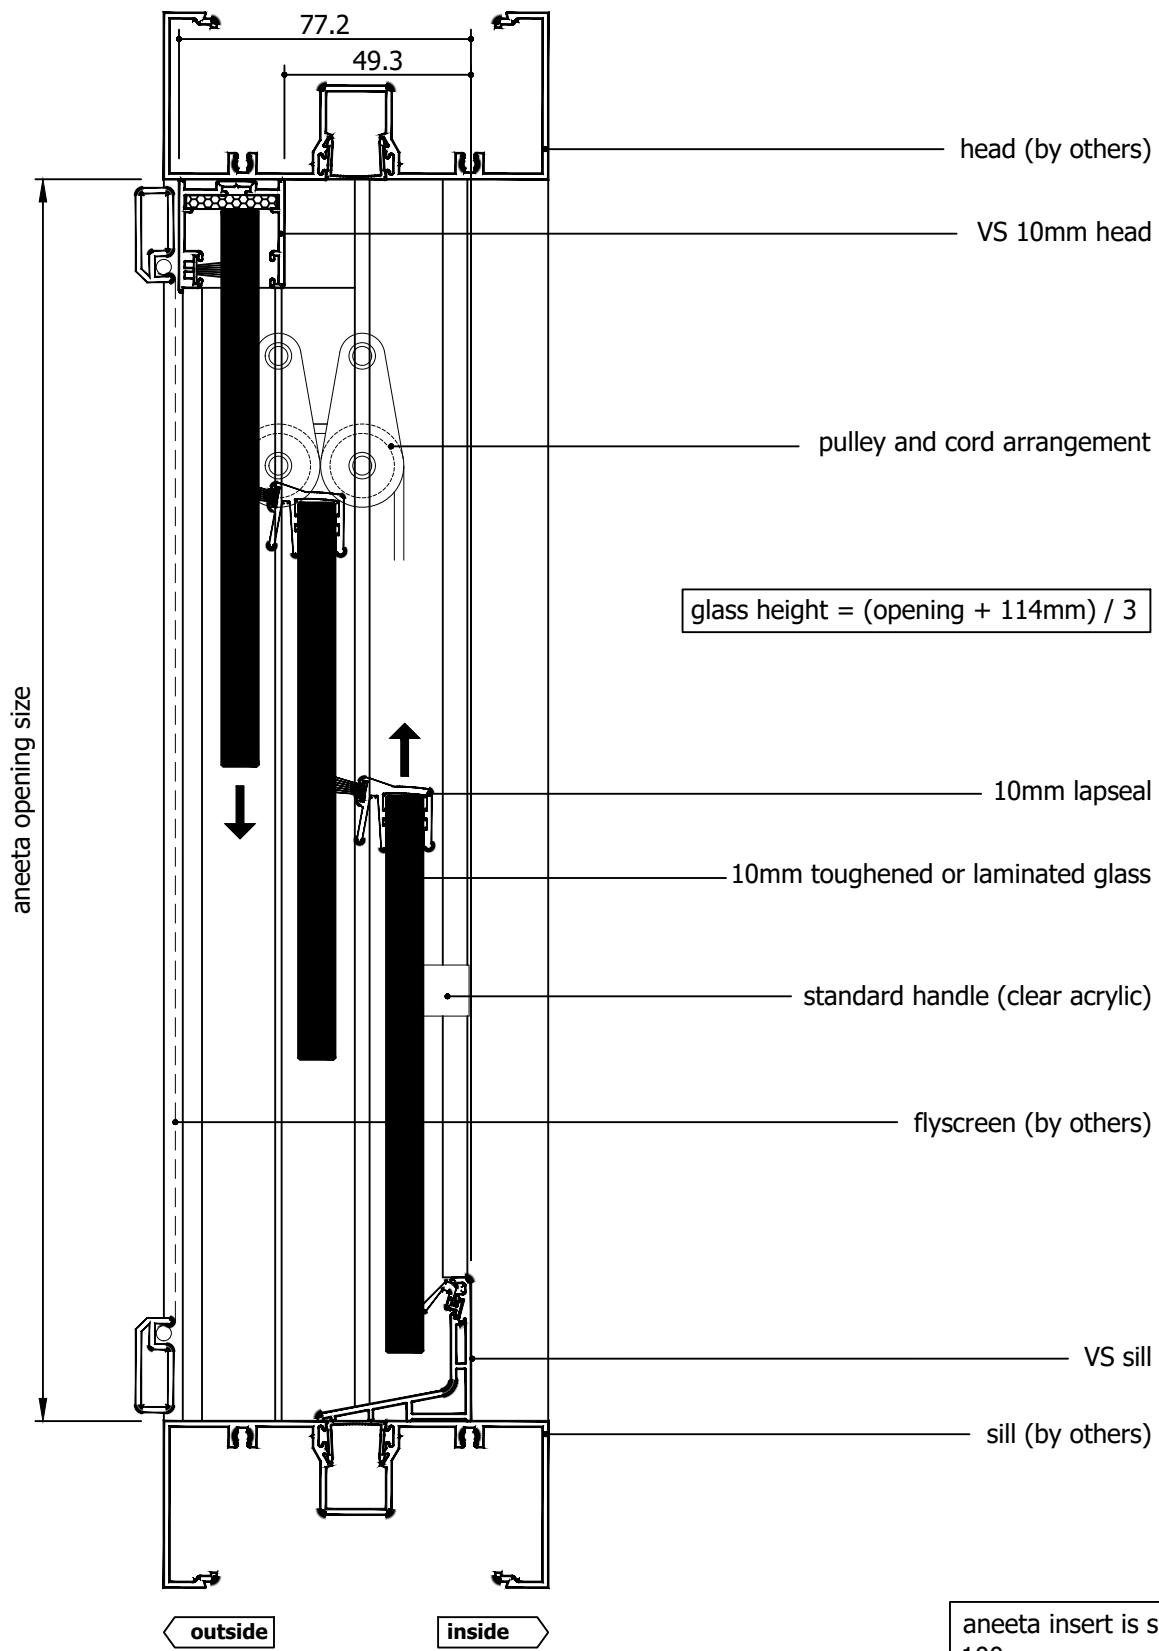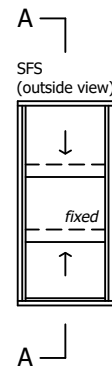

$$\text{glass height} = (\text{opening} + 114\text{mm}) / 3$$

aneeta insert is shown here in 100mm commercial framing but it suits a variety of residential and commercial frame types


Rev	Description	Approved By	Date
C	Location of pulleys updated	DF	18/6/2026
B	Delete P008 and replace with P229 - VS Sill	DF	14/8/2025
A	Original Issue	DF	Mar2025

Proprietary and confidential

The information contained in this drawing is the sole property of Aneeta Australia. Any reproduction in part or as a whole, without the written permission of Aneeta Australia is prohibited.

Title:
3 pane 10mm sashless double hung in aluminium frames SFS with VS sill & aluminium covers vertical section A-A

Drwn: DF Chk: Date: Mar 2025 Scale: 1:2@A4





949 Stud Road, Rowville VIC 3178, ABN 80 062 883 729

Sheet 2 of 6 Revision: C

Material:	in Aluminium Frame
Finish:	
Die/Part:	
Dwg No:	VS 3P10 SFS A

IF IN DOUBT ASK - DO NOT SCALE DRAWING

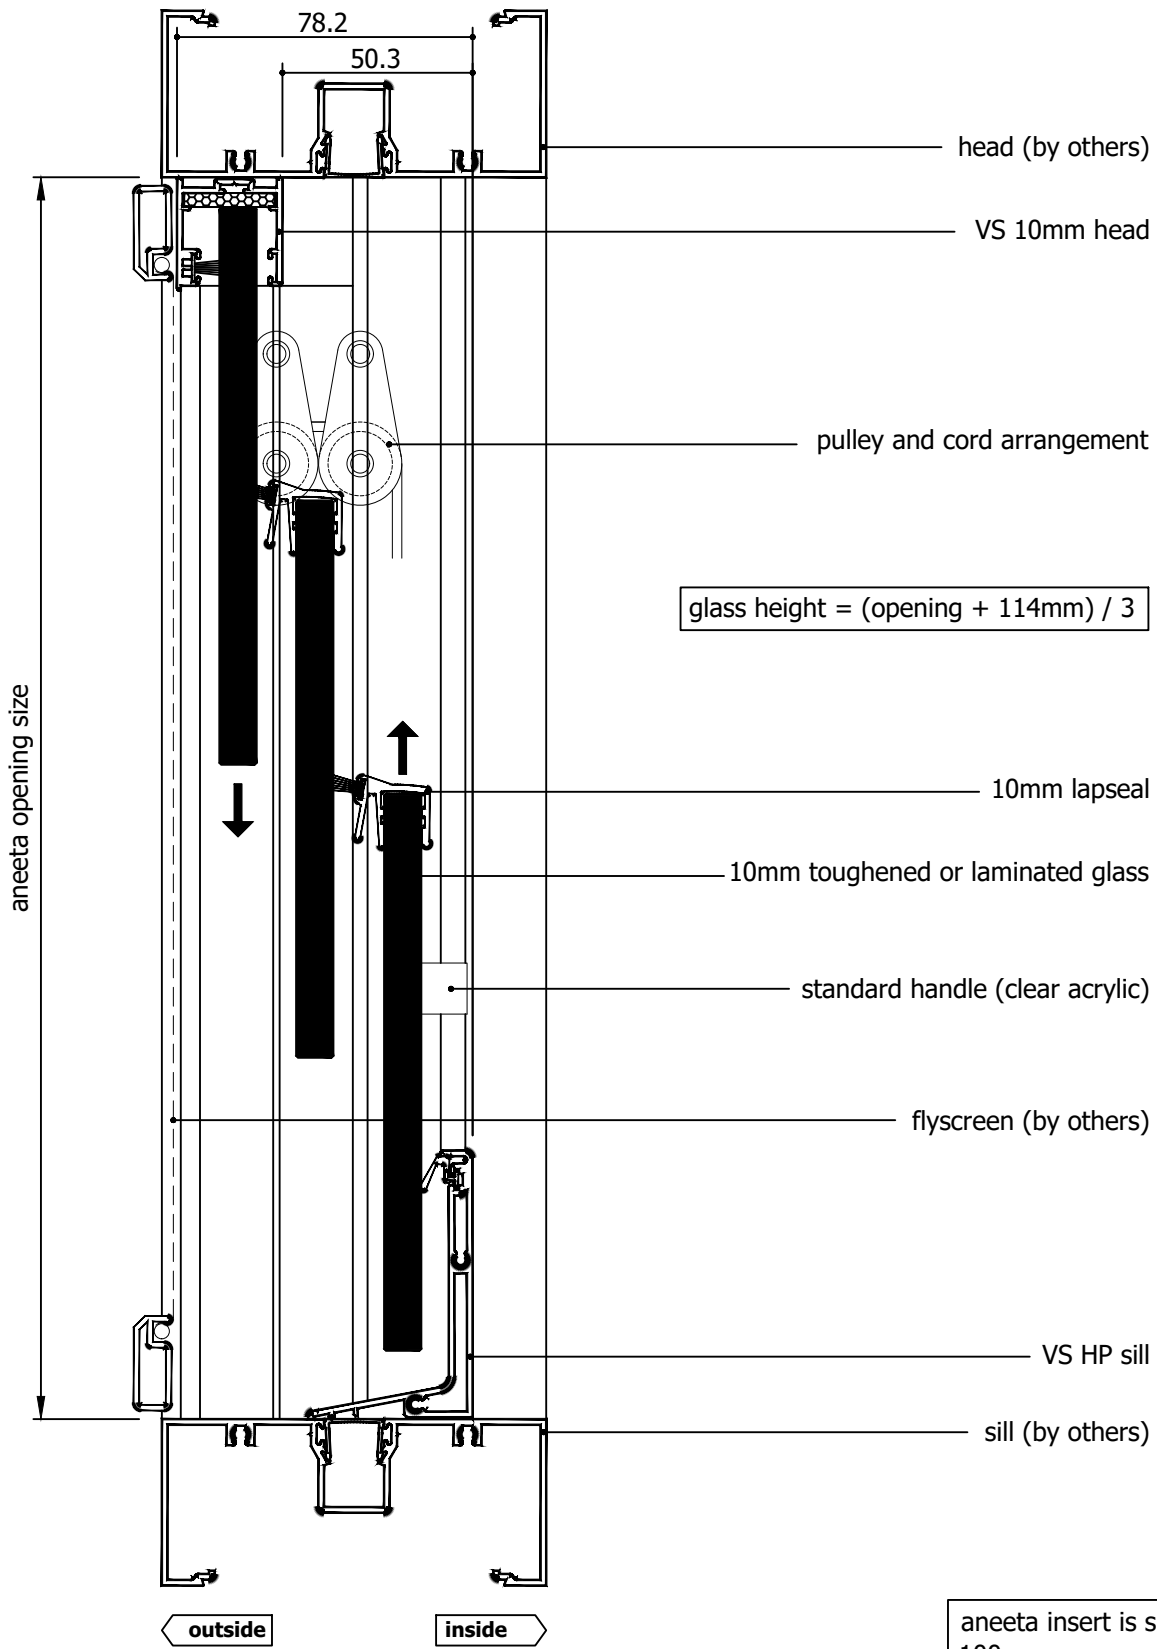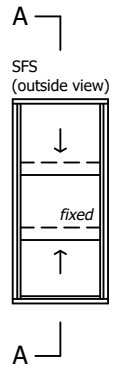

$$\text{glass height} = (\text{opening} + 114\text{mm}) / 3$$

aneeta insert is shown here in 100mm commercial framing but it suits a variety of residential and commercial frame types

Rev	Description	Approved By	Date
C	Location of pulleys updated	DF	18/6/2026
B	Delete P008 and replace with P229 - VS Sill	DF	14/8/2025
A	Original Issue	DF	Mar2025

Proprietary and confidential
The information contained in this drawing is the sole property of Aneeta Australia. Any reproduction in part or as a whole, without the written permission of Aneeta Australia is prohibited.

Title:
3 pane 10mm sashless double hung in aluminium frames SFS with VS HP sill & aluminium covers vertical section A-A

Drwn: DF Chk: Date: Mar 2025 Scale: 1:2@A4



949 Stud Road, Rowville VIC 3178, ABN 80 062 883 729

Sheet 3 of 6 Revision: C

Material:	in Aluminium Frame
Finish:	
Die/Part:	
Dwg No:	VS 3P10 SFS A

IF IN DOUBT ASK - DO NOT SCALE DRAWING



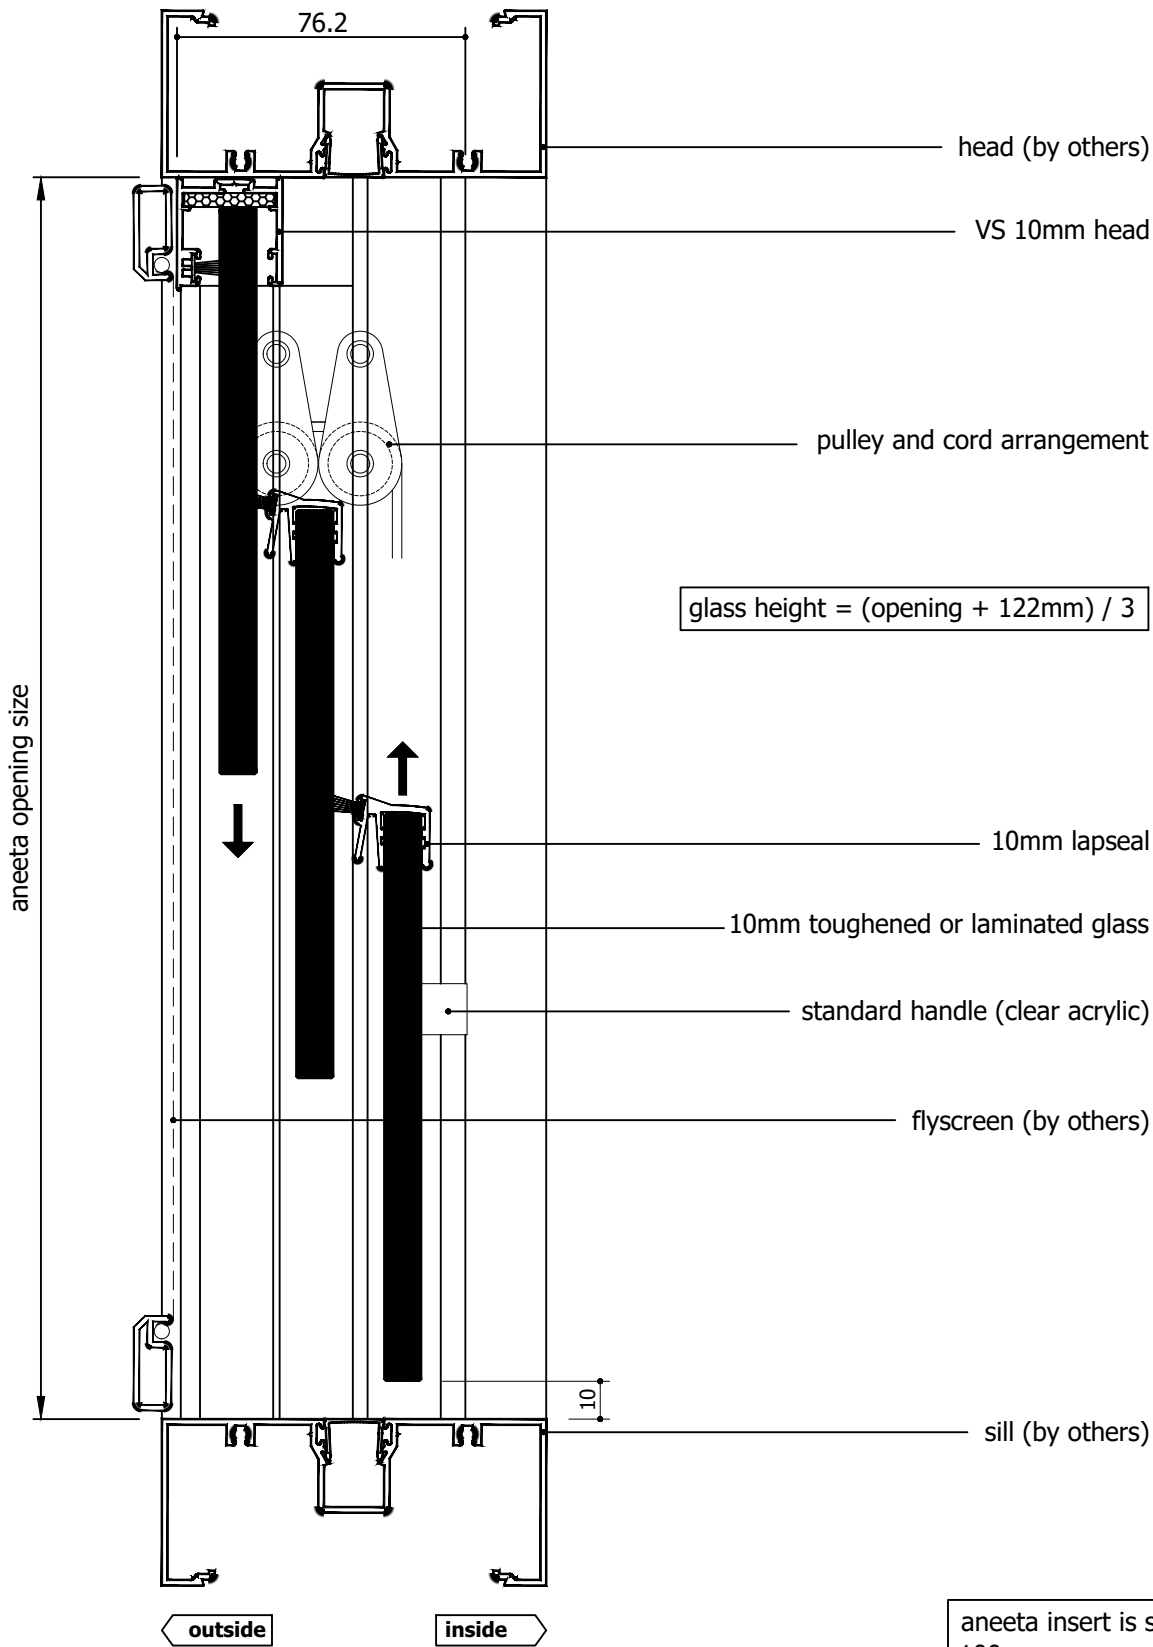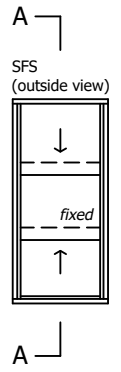

$$\text{glass height} = (\text{opening} + 122\text{mm}) / 3$$

aneeta insert is shown here in 100mm commercial framing but it suits a variety of residential and commercial frame types

Rev	Description	Approved By	Date
C	Location of pulleys updated	DF	18/6/2026
B	Delete P008 and replace with P229 - VS Sill	DF	14/8/2025
A	Original Issue	DF	Mar2025

Proprietary and confidential

The information contained in this drawing is the sole property of Aneeta Australia. Any reproduction in part or as a whole, without the written permission of Aneeta Australia is prohibited.



Title:
3 pane 10mm sashless double hung in aluminium frames SFS with no sill adaptor & aluminium covers vertical section A-A

Drwn: DF Chk: Date: Mar 2025 Scale: 1:2@A4

949 Stud Road, Rowville VIC 3178, ABN 80 062 883 729

Sheet 4 of 6


Material:	in Aluminium Frame
Finish:	
Die/Part:	
Dwg No:	VS 3P10 SFS A
Revision:	C

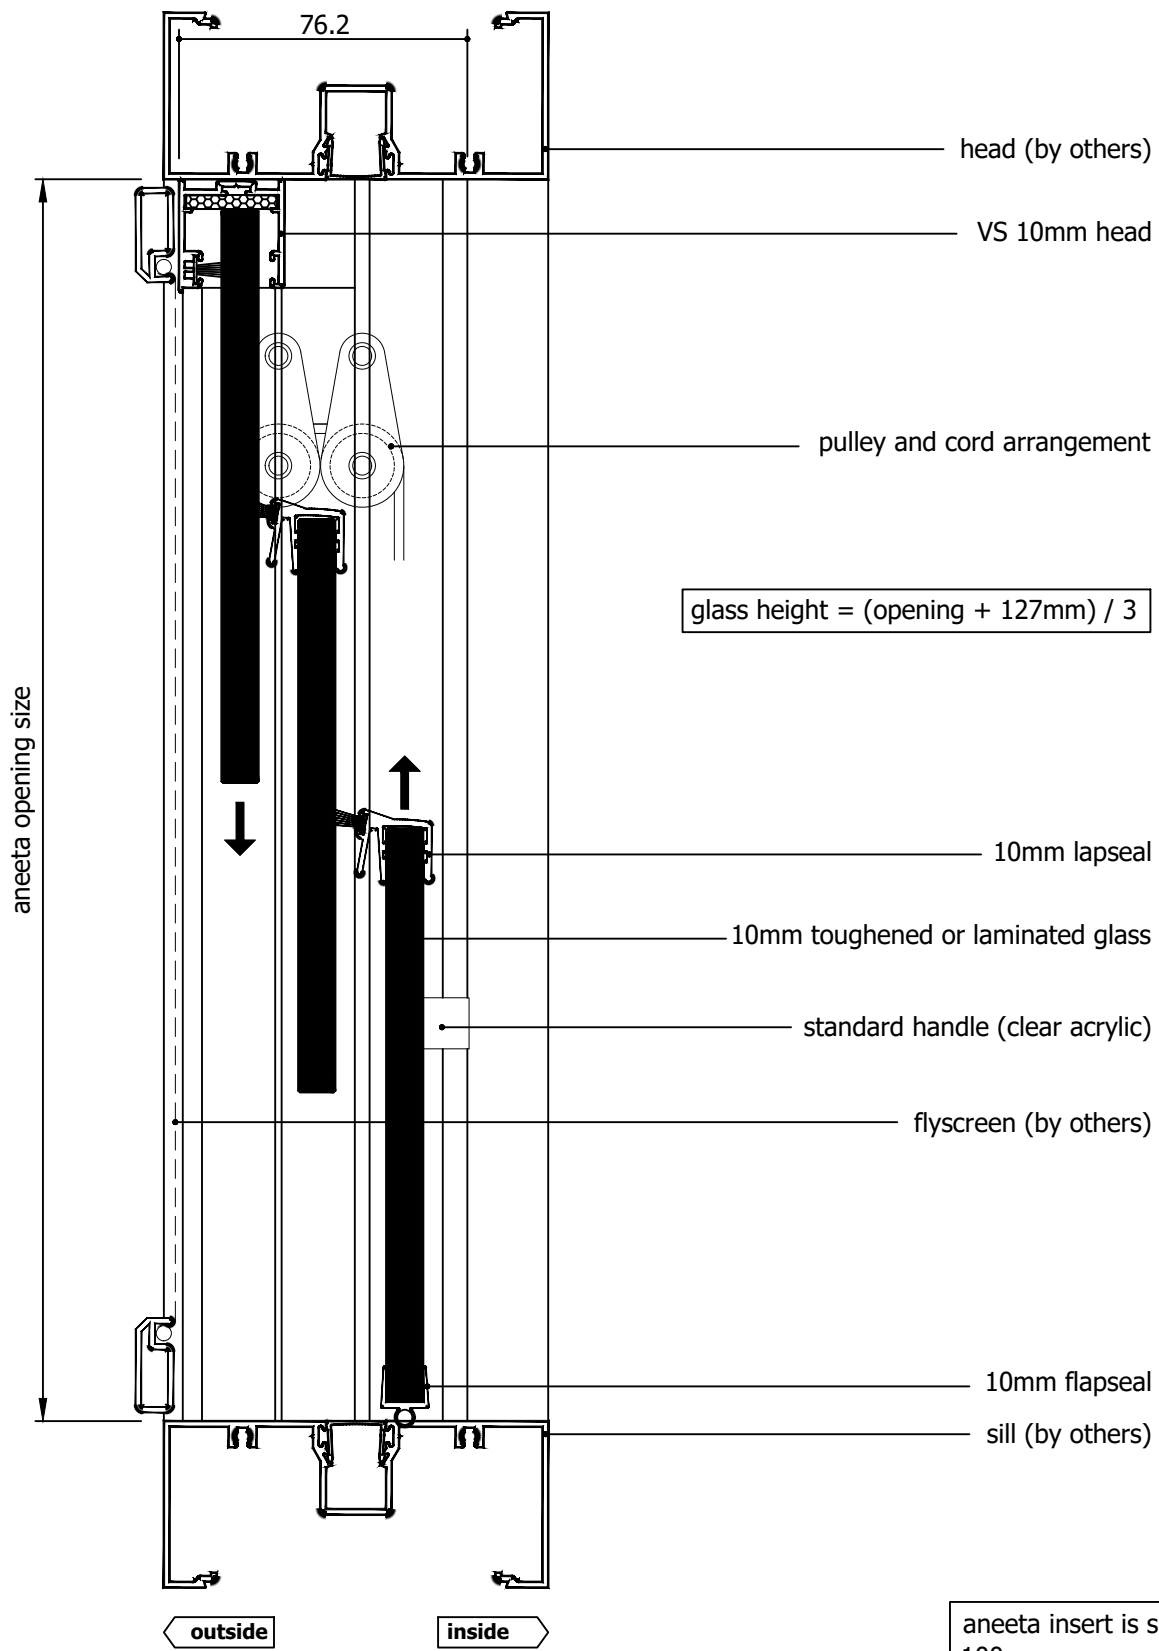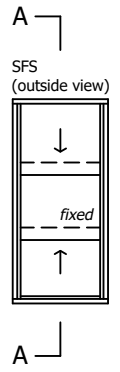

$$\text{glass height} = (\text{opening} + 127\text{mm}) / 3$$

aneeta insert is shown here in 100mm commercial framing but it suits a variety of residential and commercial frame types

Rev	Description	Approved By	Date
C	Location of pulleys updated	DF	18/6/2026
B	Delete P008 and replace with P229 - VS Sill	DF	14/8/2025
A	Original Issue	DF	Mar2025

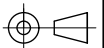

IF IN DOUBT ASK - DO NOT SCALE DRAWING

Proprietary and confidential

The information contained in this drawing is the sole property of Aneeta Australia. Any reproduction in part or as a whole, without the written permission of Aneeta Australia is prohibited.

Title:
3 pane 10mm sashless double hung in aluminium frames SFS with 10mm flapseal at sill & aluminium covers vertical section A-A




949 Stud Road, Rowville VIC 3178, ABN 80 062 883 729

Drwn: DF Chk: Date: Mar 2025 Scale: 1:2@A4 Sheet 5 of 6 Revision: C

Material:	in Aluminium Frame
Finish:	
Die/Part:	
Dwg No:	VS 3P10 SFS A

glass width = opening - 40mm


aneeta opening size

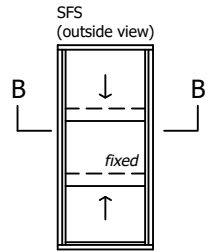

flyscreen (optional by others)

10mm combination tee

top pane

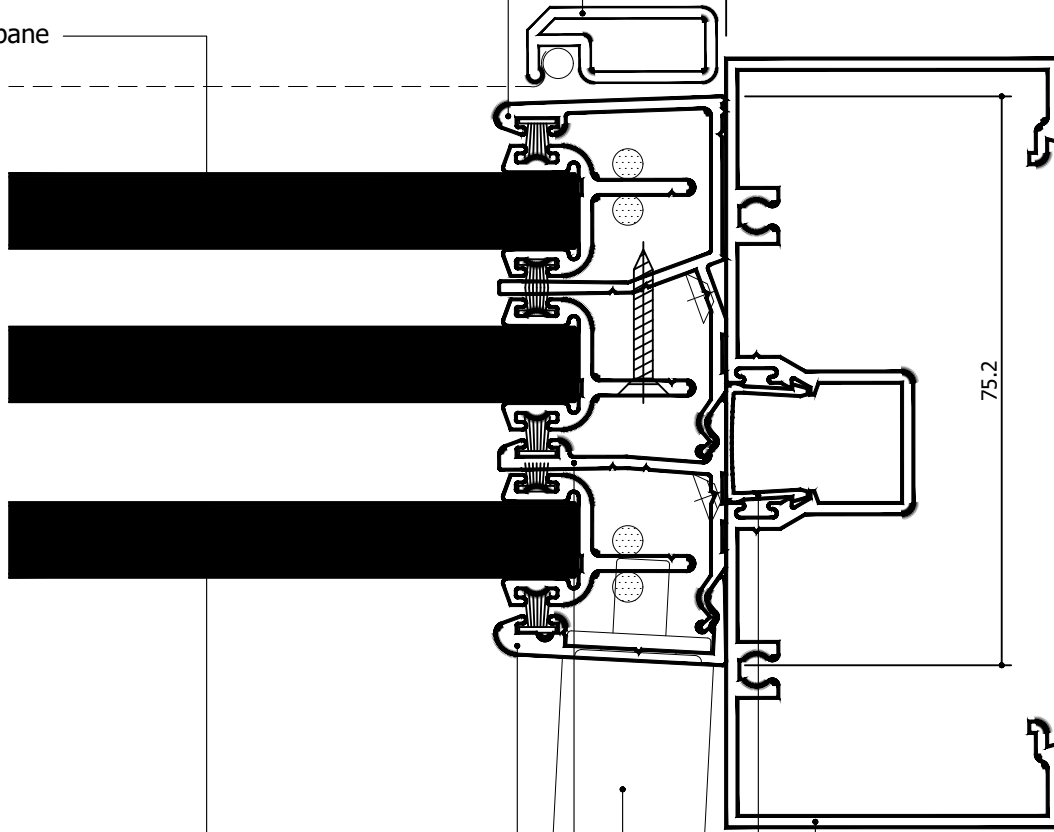

bottom pane

aluminium cover

10mm multipane tee

lock

flush filler (by others)

jamb (by others)

aneeta insert is shown here in 100mm commercial framing but it suits a variety of residential and commercial frame types

Rev	Description	Approved By	Date
C	Location of pulleys updated	DF	18/6/2026
B	Delete P008 and replace with P229 - VS Sill	DF	14/8/2025
A	Original Issue	DF	Mar2025

Proprietary and confidential
The information contained in this drawing is the sole property of Aneeta Australia. Any reproduction in part or as a whole, without the written permission of Aneeta Australia is prohibited.

Title:
3 pane 10mm sashless double hung
in aluminium frames SFS
with aluminium covers
horizontal section B-B

Drwn: DF | Chk: | Date: Mar 2025 | Scale: 1:1eA4




949 Stud Road, Rowville VIC 3178, ABN 80 062 883 729

Sheet 6 of 6

Revision: C

Material:	in Aluminium Frame
Finish:	
Die/Part:	
Dwg No:	VS 3P10 SFS A

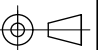

IF IN DOUBT ASK - DO NOT SCALE DRAWING

M:\Documentation\Website Downloads\2. Aluminium Frames\1. Vertical\1. Double Hung\VS 3P10 SFS A (C) - 3 pane 10mm sashless double hung in aluminium frames SFS.dwg