


# Table of Contents


Page	View	Box Type	Sill Type
2	Vertical Section	Medium Box / Large Box / Extra Large Box	VS Sill
3	Vertical Section	Medium Box / Large Box / Extra Large Box	VS HP Sill
4	Vertical Section	Medium Box / Large Box / Extra Large Box	None
5	Vertical Section	Medium Box / Large Box / Extra Large Box	Flapseal
6	Horizontal Section	Medium Box	-
7	Horizontal Section	Large Box	-
8	Horizontal Section	Extra Large Box	-

Rev	Description	Approved By	Date
F	Delete P008 and replace with P229 - VS Sill	DF	20/8/2025
E	VS 300Pa/800Pa sill adaptor changed to VS Sill/VS HP Sill	DF	Sep2024
D	Add sill options: 800Pa sill, no sill, flapseal	SE	Apr2024
C	Remove weight lock, add extension pin for outer pane	SE	May2023
B	Compile box sizes, update locks and pins	SE	Jan2021
A	Original issue	-	Jul2016

<div>Proprietary and confidential</div> <div>The information contained in this drawing is the sole property of Aneeta Australia. Any reproduction in part or as a whole, without the written permission of Aneeta Australia is prohibited.</div>	<div>Title: 3 pane 10mm Duomode Double Servery vertical slider in aluminium frames FSS</div>				<div> 949 Stud Road, Rowville VIC 3178, ABN 80 062 883 729</div>		Material:	in Aluminium Frame
							Finish:	
							Die/Part:	
							Dwg No:	CS 3P10 FSS A
	Drwn:-	Chk:	Date: Jul2016	Scale:	Sheet 1 of 8	Revision: F		




IF IN DOUBT ASK - DO NOT SCALE DRAWING

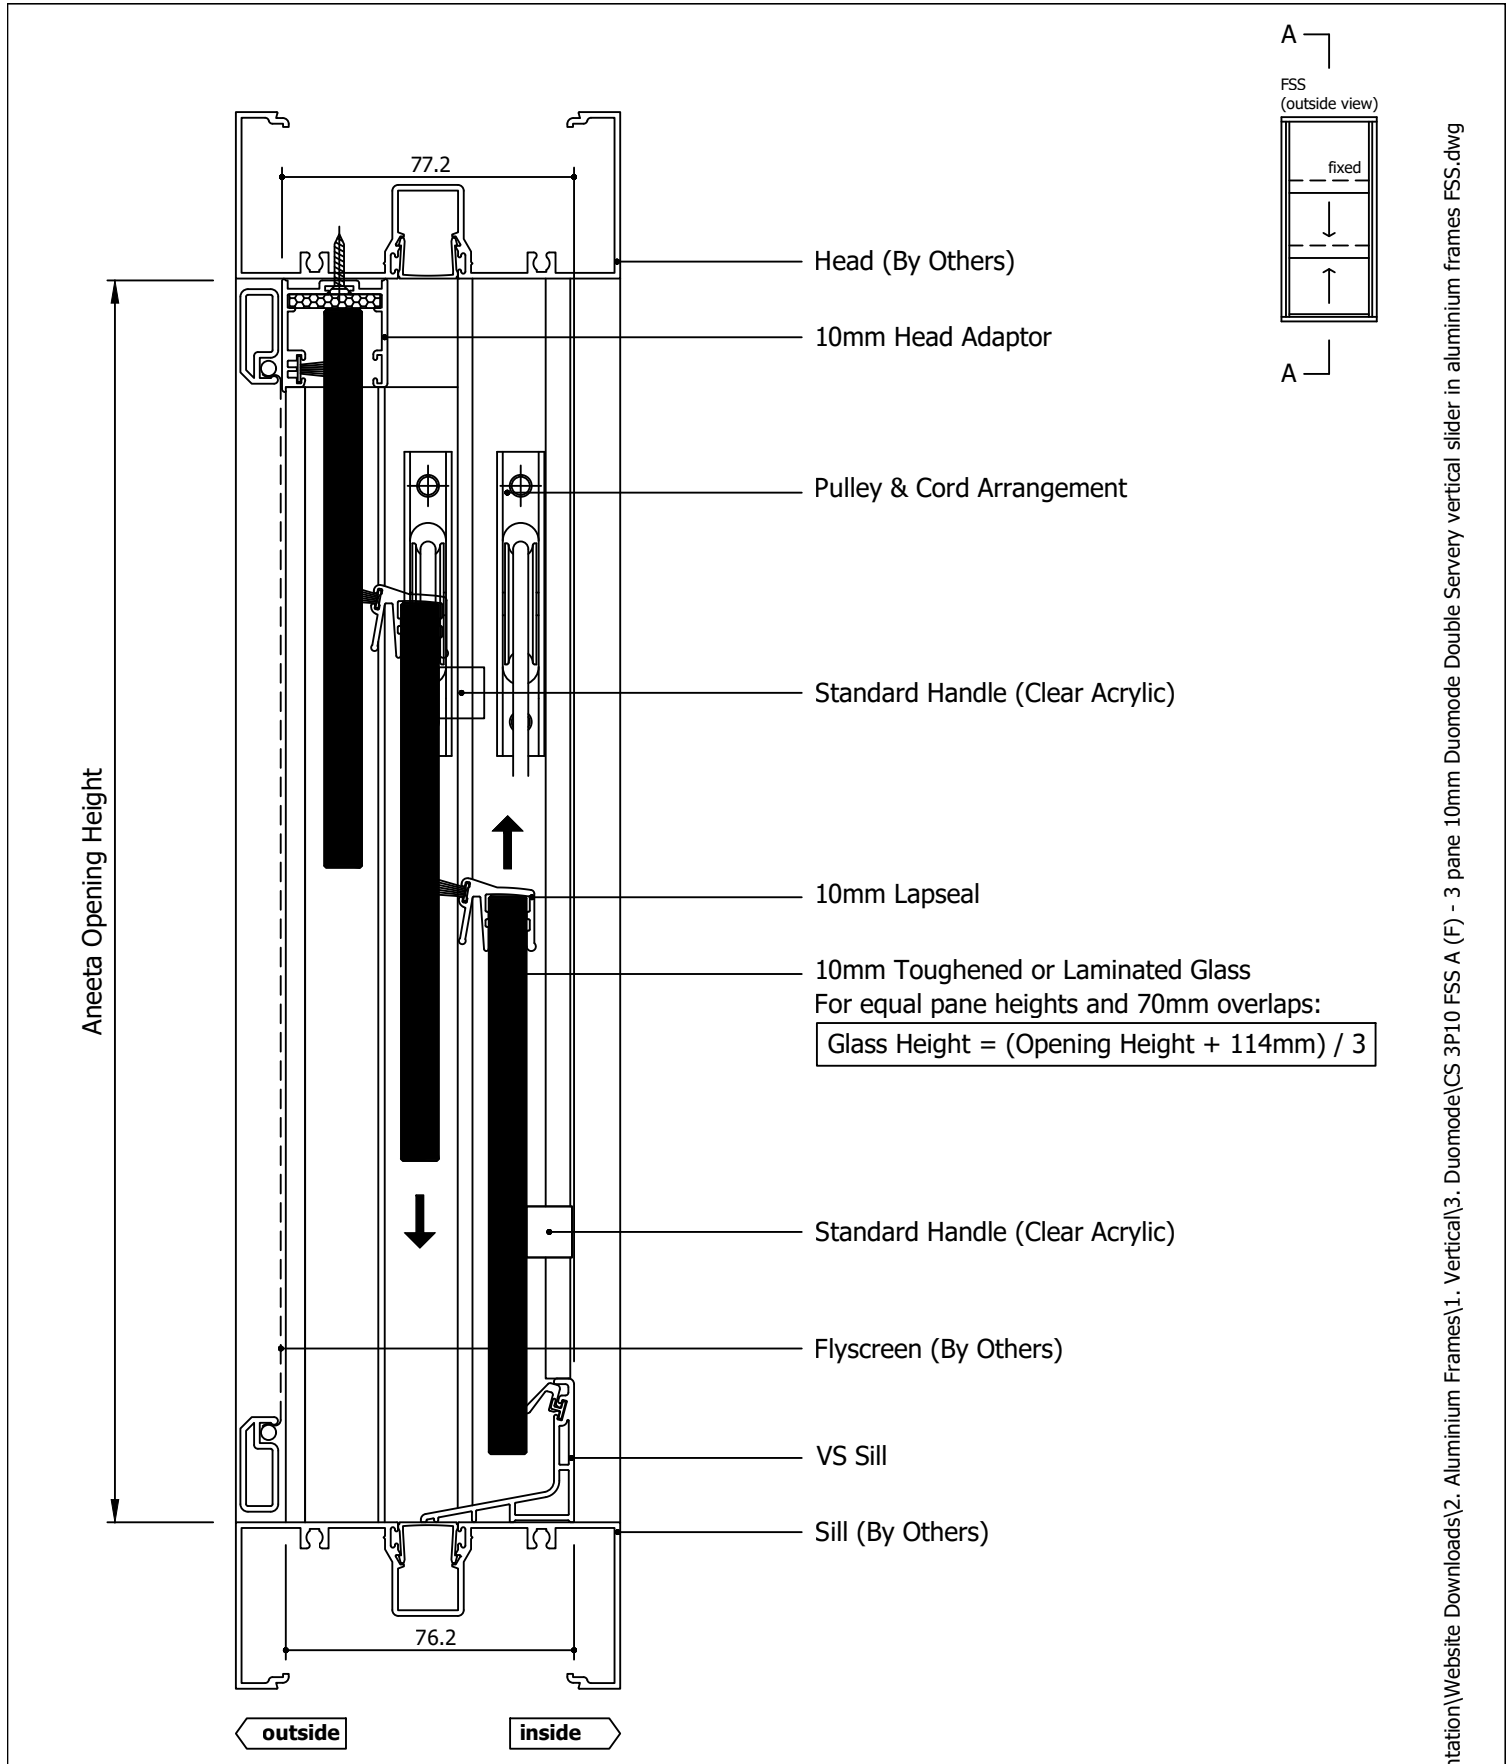


Rev	Description	Approved By	Date
F	Delete P008 and replace with P229 - VS Sill	DF	20/8/2025
E	VS 300Pa/800Pa sill adaptor changed to VS Sill/VS HP Sill	DF	Sep2024
D	Add sill options: 800Pa sill, no sill, flapseal	SE	Apr2024
C	Remove weight lock, add extension pin for outer pane	SE	May2023
B	Compile box sizes, update locks and pins	SE	Jan2021
A	Original issue	-	Jul2016

aneeta insert is shown here in 100mm commercial framing but it suits a variety of residential and commercial frame types


<div>Proprietary and confidential</div> <div>The information contained in this drawing is the sole property of Aneeta Australia. Any reproduction in part or as a whole, without the written permission of Aneeta Australia is prohibited.</div>	<div>Title: 3 pane 10mm Duomode Double Servery vertical slider in aluminium frames FSS with medium box / large box / extra large box with VS sill &amp; aluminium covers vertical section A-A</div>				<div> 949 Stud Road, Rowville VIC 3178, ABN 80 062 883 729</div>	<div>Material: in Aluminium Frame</div>	
						<div>Finish:</div>	
						<div>Die/Part:</div>	
						<div>Dwg No: CS 3P10 FSS A</div>	
<div>Drwn:-</div>	<div>Chk:</div>	<div>Date: Jul2016</div>	<div>Scale: 1:2@A4</div>	<div>Sheet 2 of 8</div>	<div>Revision: F</div>		

M:\Documentation\Website Downloads\2. Aluminium Frames\1. Vertical\3. Duomode\CS 3P10 FSS A (F) - 3 pane 10mm Duomode Double Servery vertical slider in aluminium frames FSS.dwg

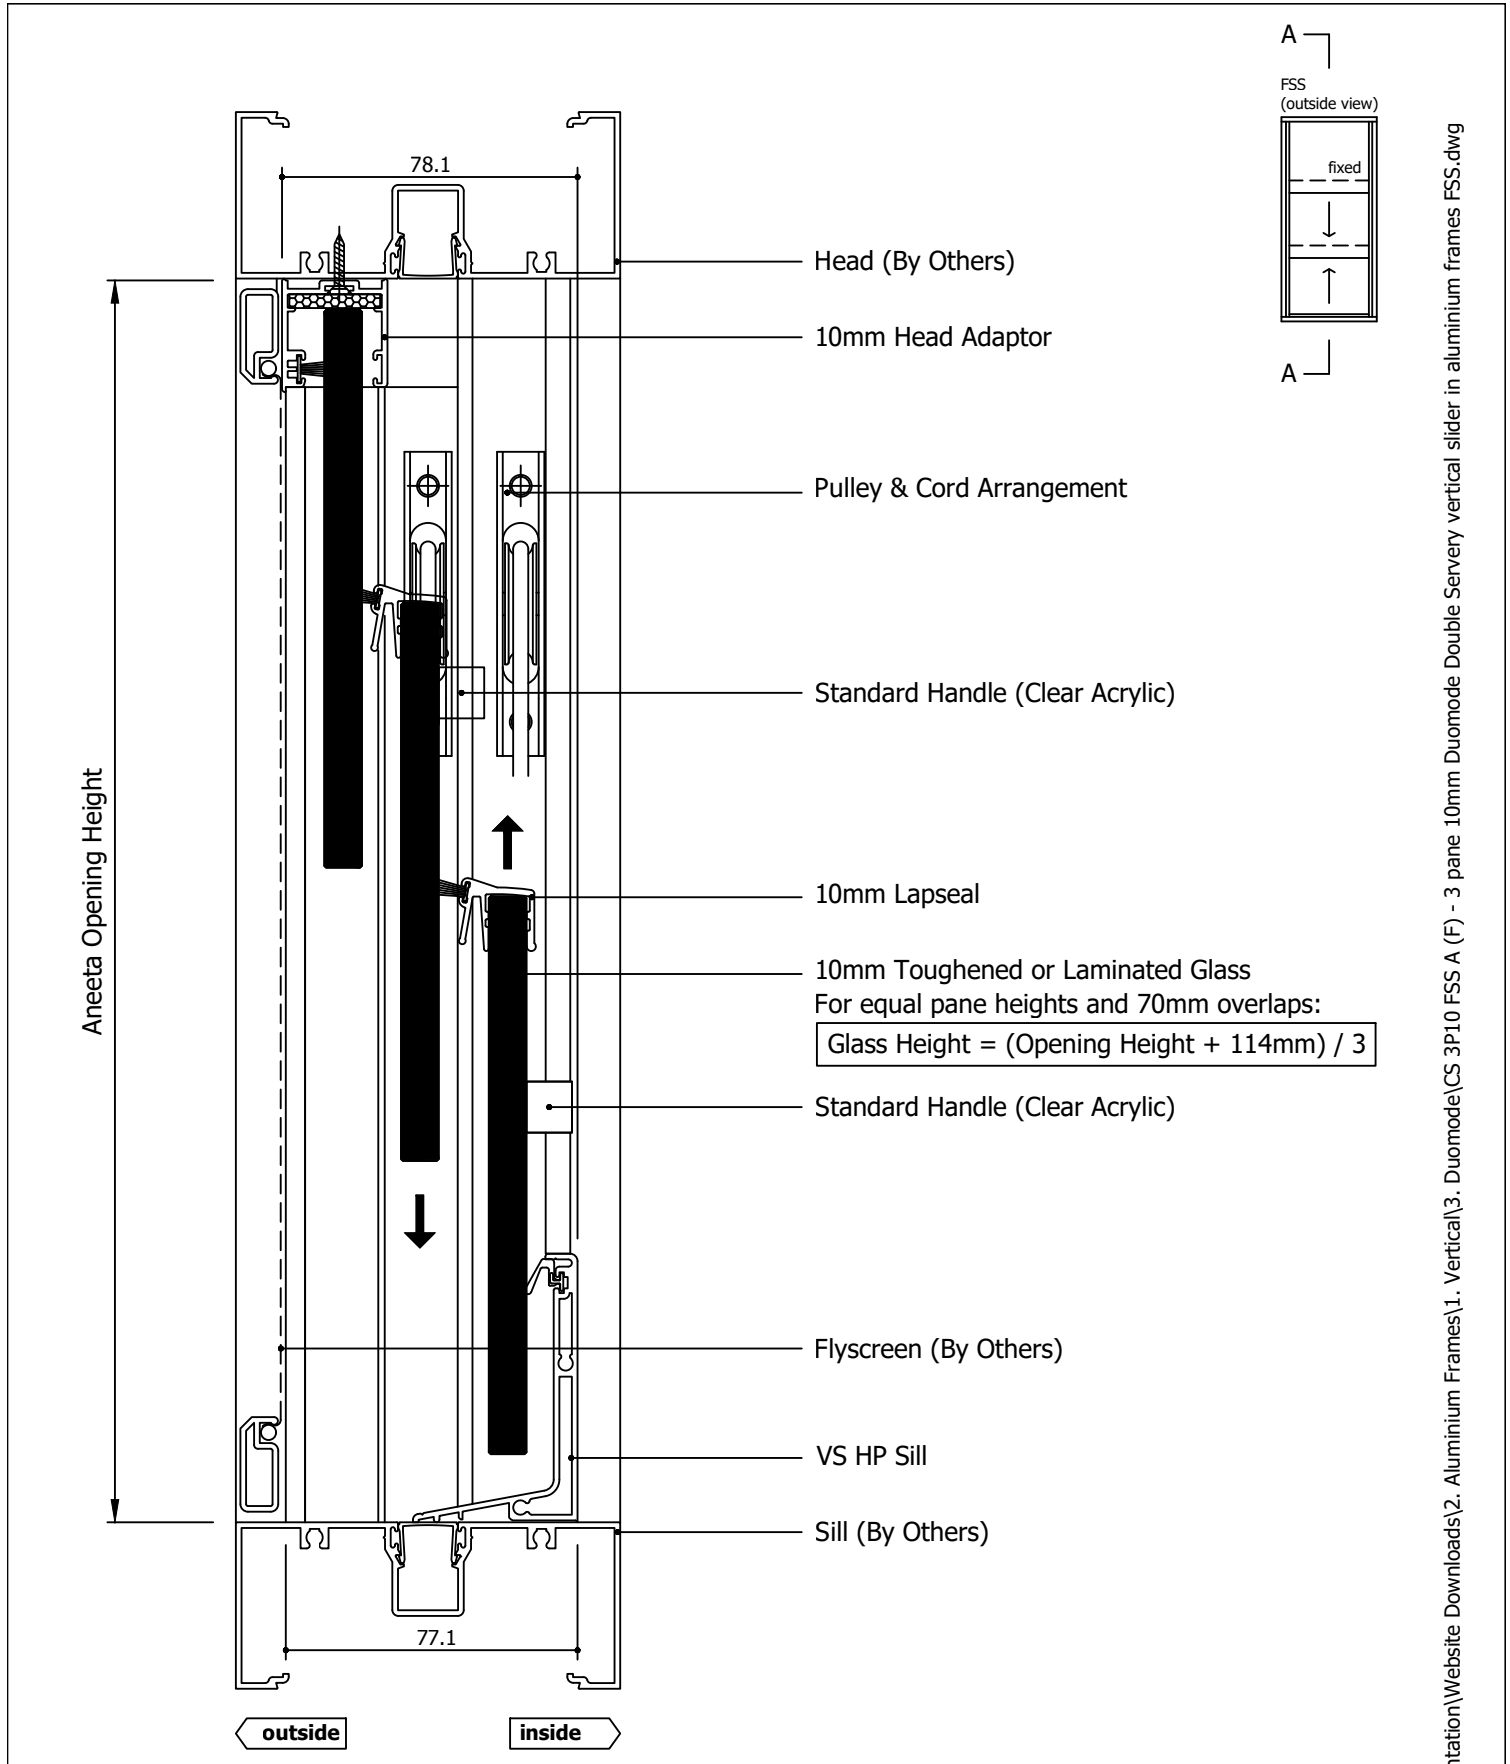


Rev	Description	Approved By	Date
F	Delete P008 and replace with P229 - VS Sill	DF	20/8/2025
E	VS 300Pa/800Pa sill adaptor changed to VS Sill/VS HP Sill	DF	Sep2024
D	Add sill options: 800Pa sill, no sill, flapseal	SE	Apr2024
C	Remove weight lock, add extension pin for outer pane	SE	May2023
B	Compile box sizes, update locks and pins	SE	Jan2021
A	Original issue	-	Jul2016

aneeta insert is shown here in 100mm commercial framing but it suits a variety of residential and commercial frame types


<div>Proprietary and confidential</div> <div>The information contained in this drawing is the sole property of Aneeta Australia. Any reproduction in part or as a whole, without the written permission of Aneeta Australia is prohibited.</div>	<div>Title: 3 pane 10mm Duomode Double Servery vertical slider in aluminium frames FSS with medium box / large box / extra large box with VS HP sill &amp; aluminium covers vertical section A-A</div>				<div> 949 Stud Road, Rowville VIC 3178, ABN 80 062 883 729</div>	<div>Material: in Aluminium Frame</div>	
						<div>Finish:</div>	
						<div>Die/Part:</div>	
						<div>Dwg No: CS 3P10 FSS A</div>	
<div>Drwn:-</div>	<div>Chk:</div>	<div>Date: Jul2016</div>	<div>Scale: 1:2@A4</div>	<div>Sheet 3 of 8</div>	<div>Revision: F</div>		

M:\Documentation\Website Downloads\2. Aluminium Frames\1. Vertical\3. Duomode\CS 3P10 FSS A (F) - 3 pane 10mm Duomode Double Servery vertical slider in aluminium frames FSS.dwg

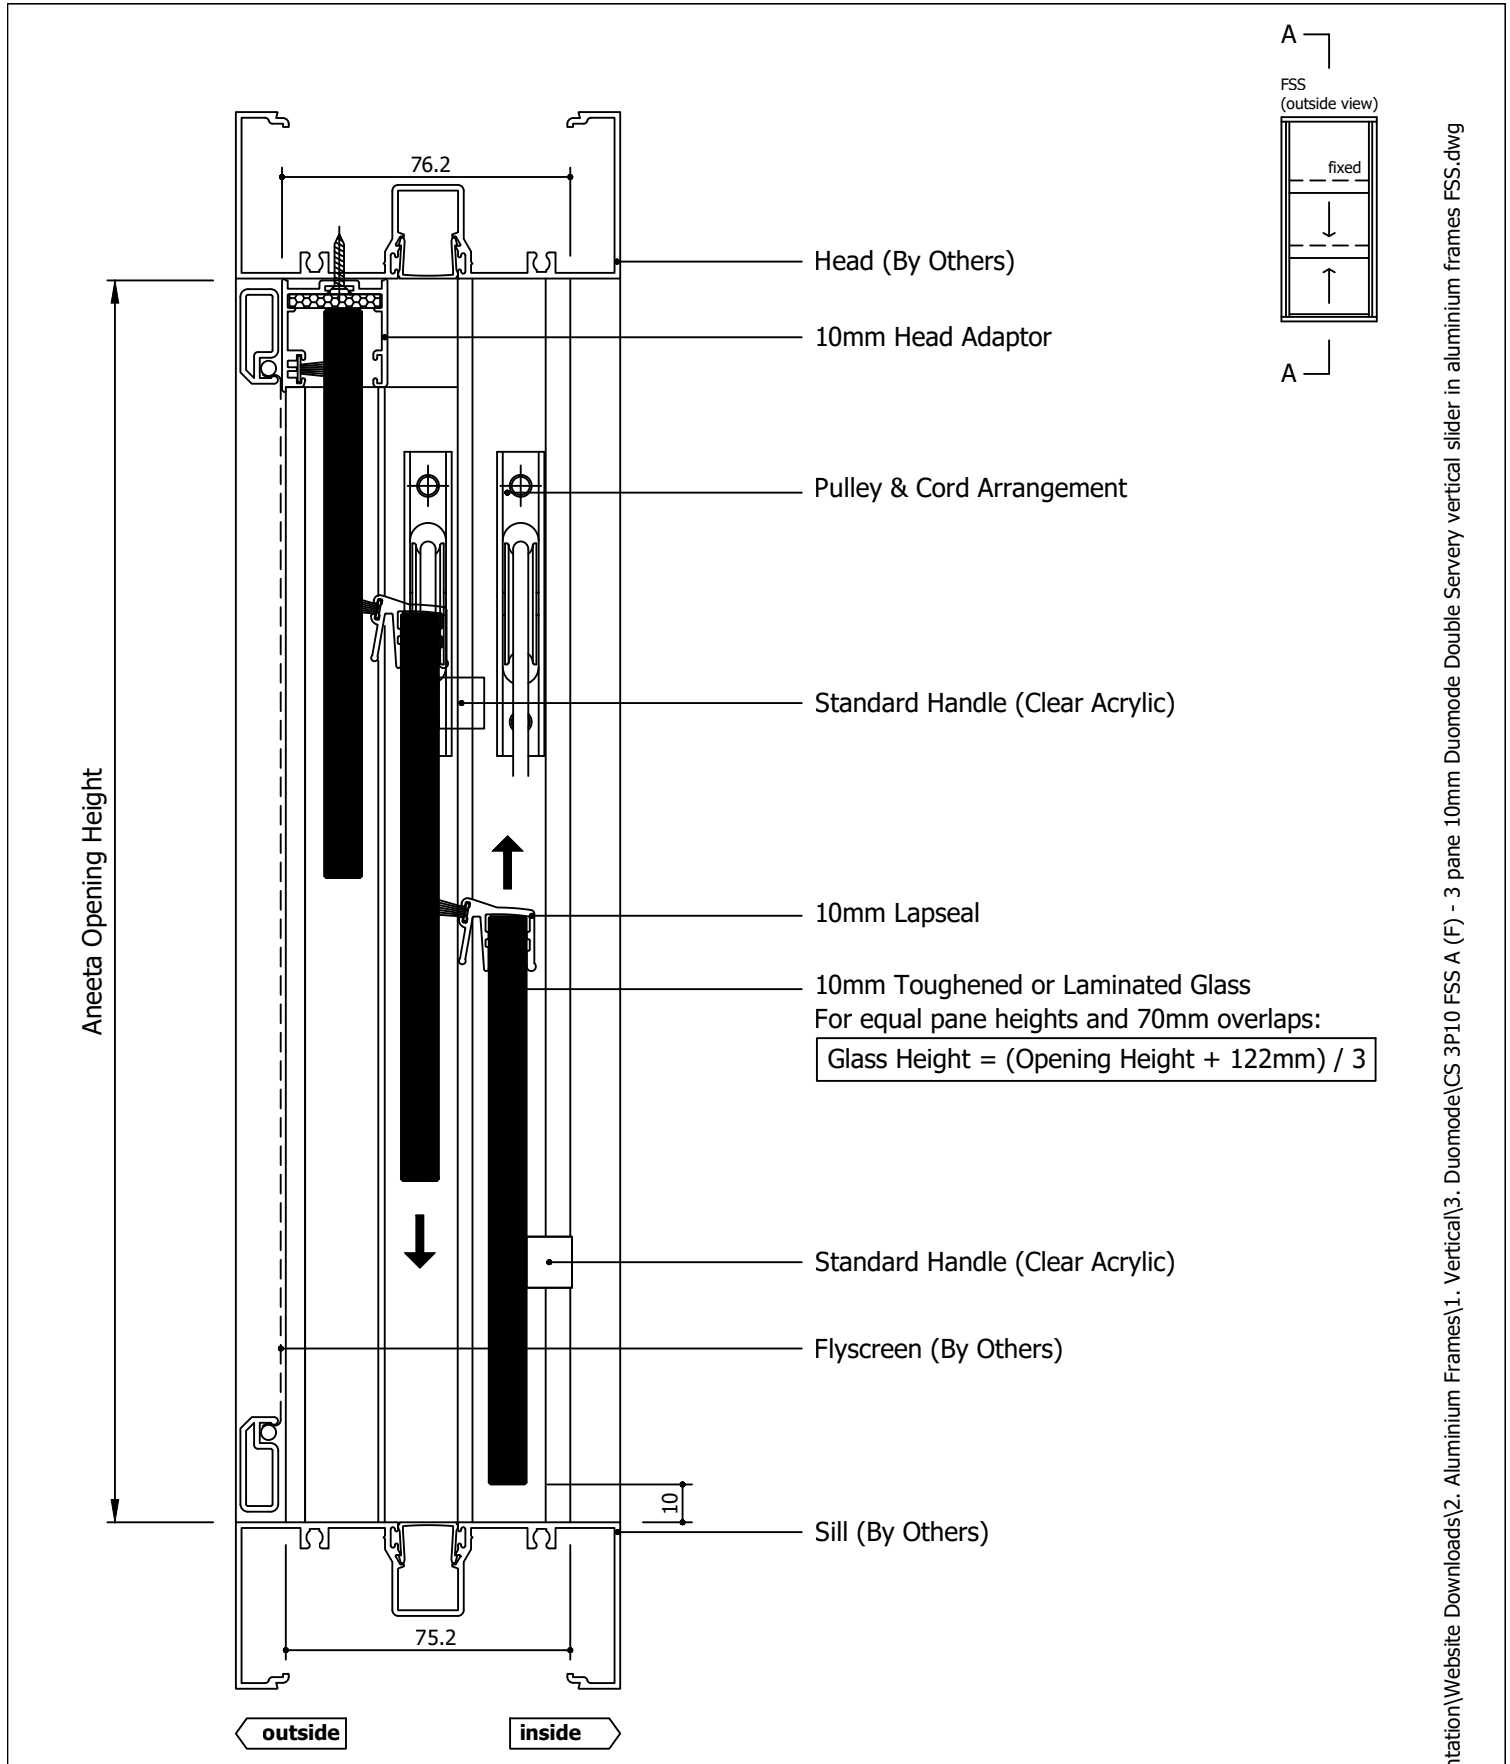


Rev	Description	Approved By	Date
F	Delete P008 and replace with P229 - VS Sill	DF	20/8/2025
E	VS 300Pa/800Pa sill adaptor changed to VS Sill/VS HP Sill	DF	Sep2024
D	Add sill options: 800Pa sill, no sill, flapseal	SE	Apr2024
C	Remove weight lock, add extension pin for outer pane	SE	May2023
B	Compile box sizes, update locks and pins	SE	Jan2021
A	Original issue	-	Jul2016

aneeta insert is shown here in 100mm commercial framing but it suits a variety of residential and commercial frame types


<p>Proprietary and confidential</p> <p>The information contained in this drawing is the sole property of Aneeta Australia. Any reproduction in part or as a whole, without the written permission of Aneeta Australia is prohibited.</p>	<p>Title: 3 pane 10mm Duomode Double Servery vertical slider in aluminium frames FSS with medium box / large box / extra large box with no sill adaptor &amp; aluminium covers vertical section A-A</p>				 <p>949 Stud Road, Rowville VIC 3178, ABN 80 062 883 729</p>	<p>Material: in Aluminium Frame</p>	
						<p>Finish:</p>	
						<p>Die/Part:</p>	
						<p>Dwg No: CS 3P10 FSS A</p>	
<p>Drwn:-</p>	<p>Chk:</p>	<p>Date: Jul2016</p>	<p>Scale: 1:20A4</p>	<p>Sheet 4 of 8</p>	<p>Revision: F</p>		

M:\Documentation\Website Downloads\2. Aluminium Frames\1. Vertical\3. Duomode\CS 3P10 FSS A (F) - 3 pane 10mm Duomode Double Servery vertical slider in aluminium frames FSS.dwg

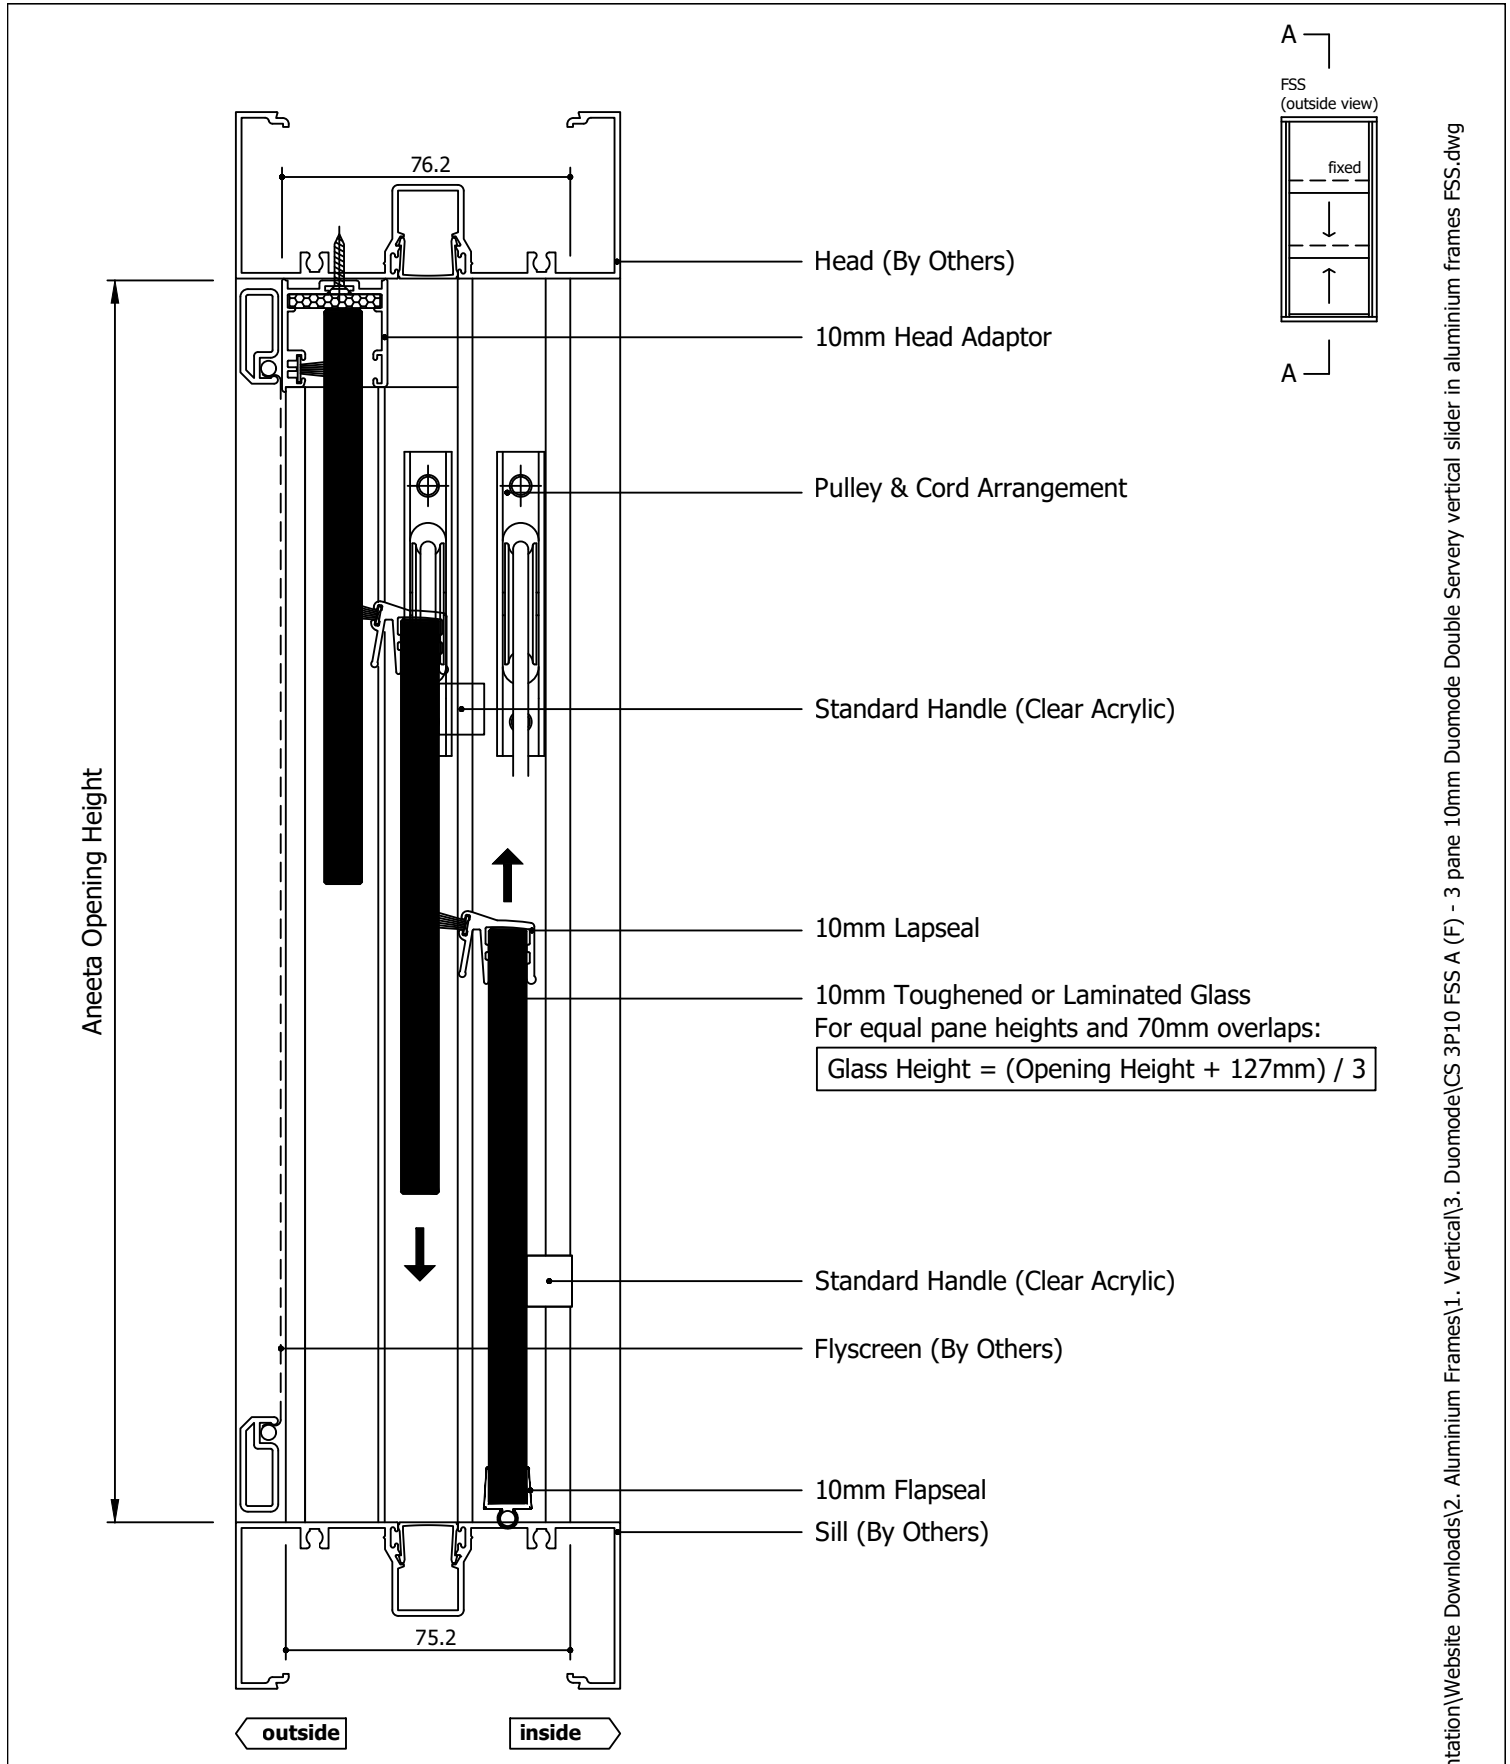

Rev	Description	Approved By	Date
F	Delete P008 and replace with P229 - VS Sill	DF	20/8/2025
E	VS 300Pa/800Pa sill adaptor changed to VS Sill/VS HP Sill	DF	Sep2024
D	Add sill options: 800Pa sill, no sill, flapseal	SE	Apr2024
C	Remove weight lock, add extension pin for outer pane	SE	May2023
B	Compile box sizes, update locks and pins	SE	Jan2021
A	Original issue	-	Jul2016

aneeta insert is shown here in 100mm commercial framing but it suits a variety of residential and commercial frame types

<p>Proprietary and confidential</p> <p>The information contained in this drawing is the sole property of Aneeta Australia. Any reproduction in part or as a whole, without the written permission of Aneeta Australia is prohibited.</p>	<p>Title: 3 pane 10mm Duomode Double Servery vertical slider in aluminium frames FSS with medium box / large box / extra large box with 10mm flapseal at sill &amp; aluminium covers vertical section A-A</p>				 <p>949 Stud Road, Rowville VIC 3178, ABN 80 062 883 729</p>	Material:	in Aluminium Frame
						Finish:	
						Die/Part:	
						Dwg No:	CS 3P10 FSS A
	Drwn:-	Chk:	Date: Jul2016	Scale: 1:2@A4		Sheet 5 of 8	Revision:

M:\Documentation\Website Downloads\2. Aluminium Frames\1. Vertical\3. Duomode\CS 3P10 FSS A (F) - 3 pane 10mm Duomode Double Servery vertical slider in aluminium frames FSS.dwg

Glass Width = Opening Width - 110mm

Aneeta Opening Width

Flyscreen (By Others)

10mm Combination Tee

Top Pane

Bottom Pane

Aluminium Cover



Lock

80 x 35 Box Containing Counterweight

Flush Filler (By Others)

Jamb (By Others)

FSS  
(outside view)

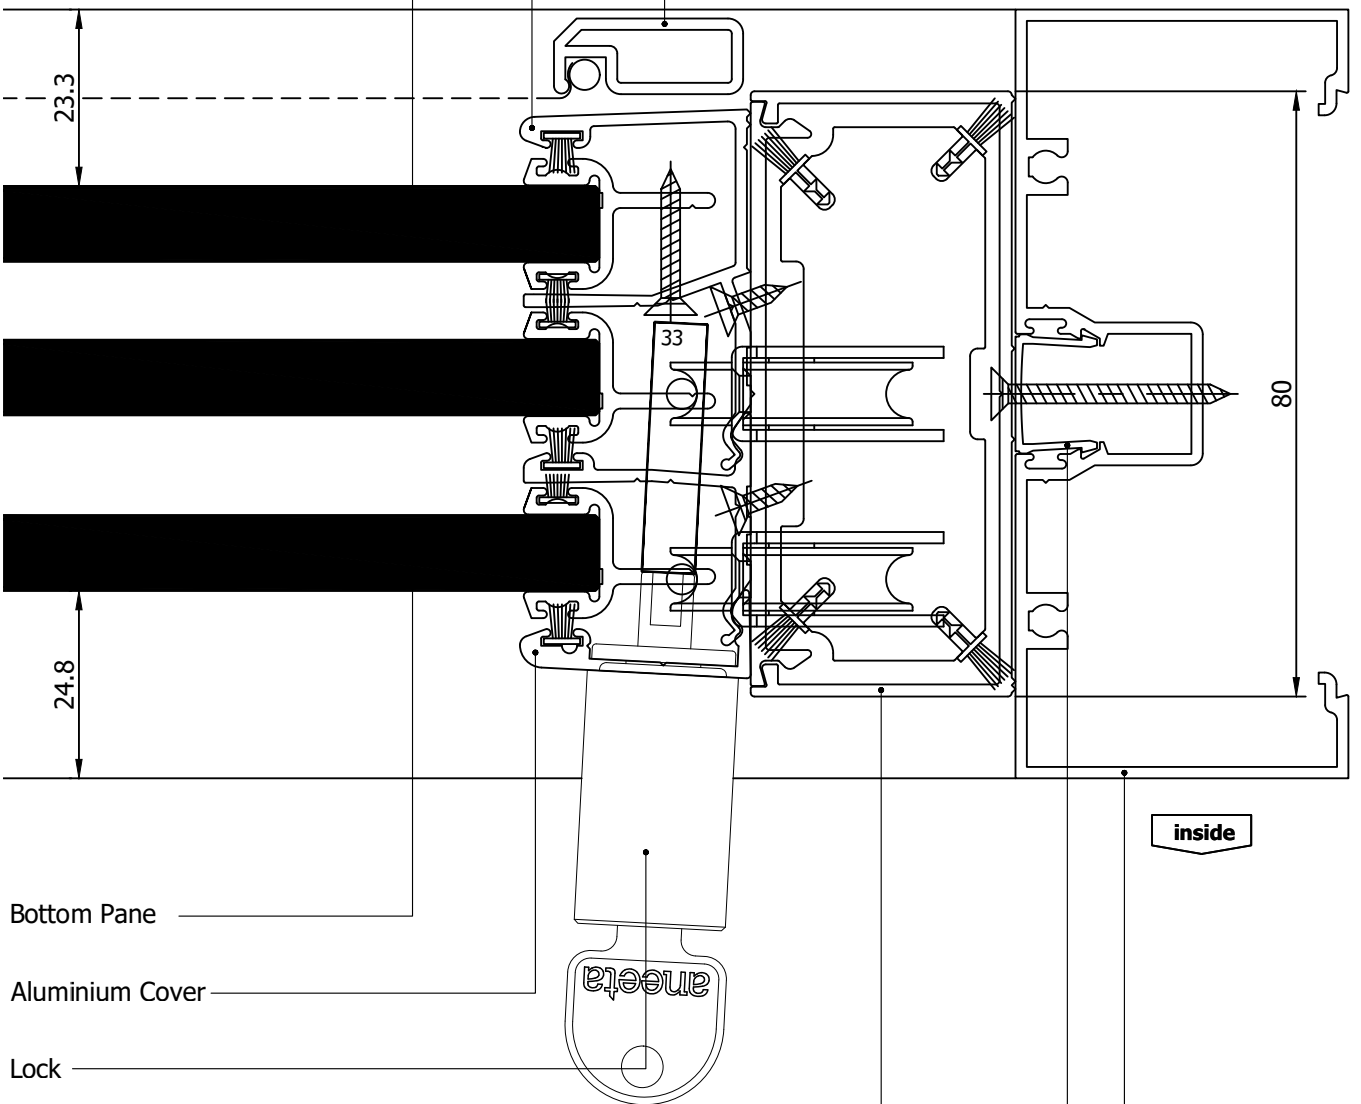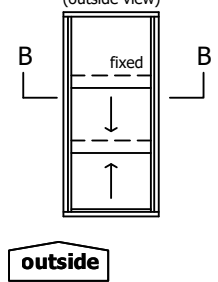

aneeta insert is shown here in 100mm commercial framing but it suits a variety of residential and commercial frame types

Rev	Description	Approved By	Date
F	Delete P008 and replace with P229 - VS Sill	DF	20/8/2025
E	VS 300Pa/800Pa sill adaptor changed to VS Sill/VS HP Sill	DF	Sep2024
D	Add sill options: 800Pa sill, no sill, flapseal	SE	Apr2024
C	Remove weight lock, add extension pin for outer pane	SE	May2023
B	Compile box sizes, update locks and pins	SE	Jan2021
A	Original issue	-	Jul2016

Proprietary and confidential  The information contained in this drawing is the sole property of Aneeta Australia. Any reproduction in part or as a whole, without the written permission of Aneeta Australia is prohibited.		Title: 3 pane 10mm Duomode Double Servery vertical slider in aluminium frames FSS with medium box with aluminium covers horizontal section B-B	
Drwn:-	Chk:	Date: Jul2016	Scale: 1:1@A4



Material:	in Aluminium Frame
Finish:	
Die/Part:	
Dwg No:	CS 3P10 FSS A

M:\Documentation\Website Downloads\2. Aluminium Frames\1. Vertical\3. Duomode\CS 3P10 FSS A (F) - 3 pane 10mm Duomode Double Servery vertical slider in aluminium frames FSS.dwg

Glass Width = Opening Width - 130mm

Aneeta Opening Width

Flyscreen (By Others)

10mm Combination Tee

Top Pane

Bottom Pane

Aluminium Cover



Lock

100 x 45 Box Containing Counterweight

Flush Filler (By Others)

Jamb (By Others)

FSS  
(outside view)

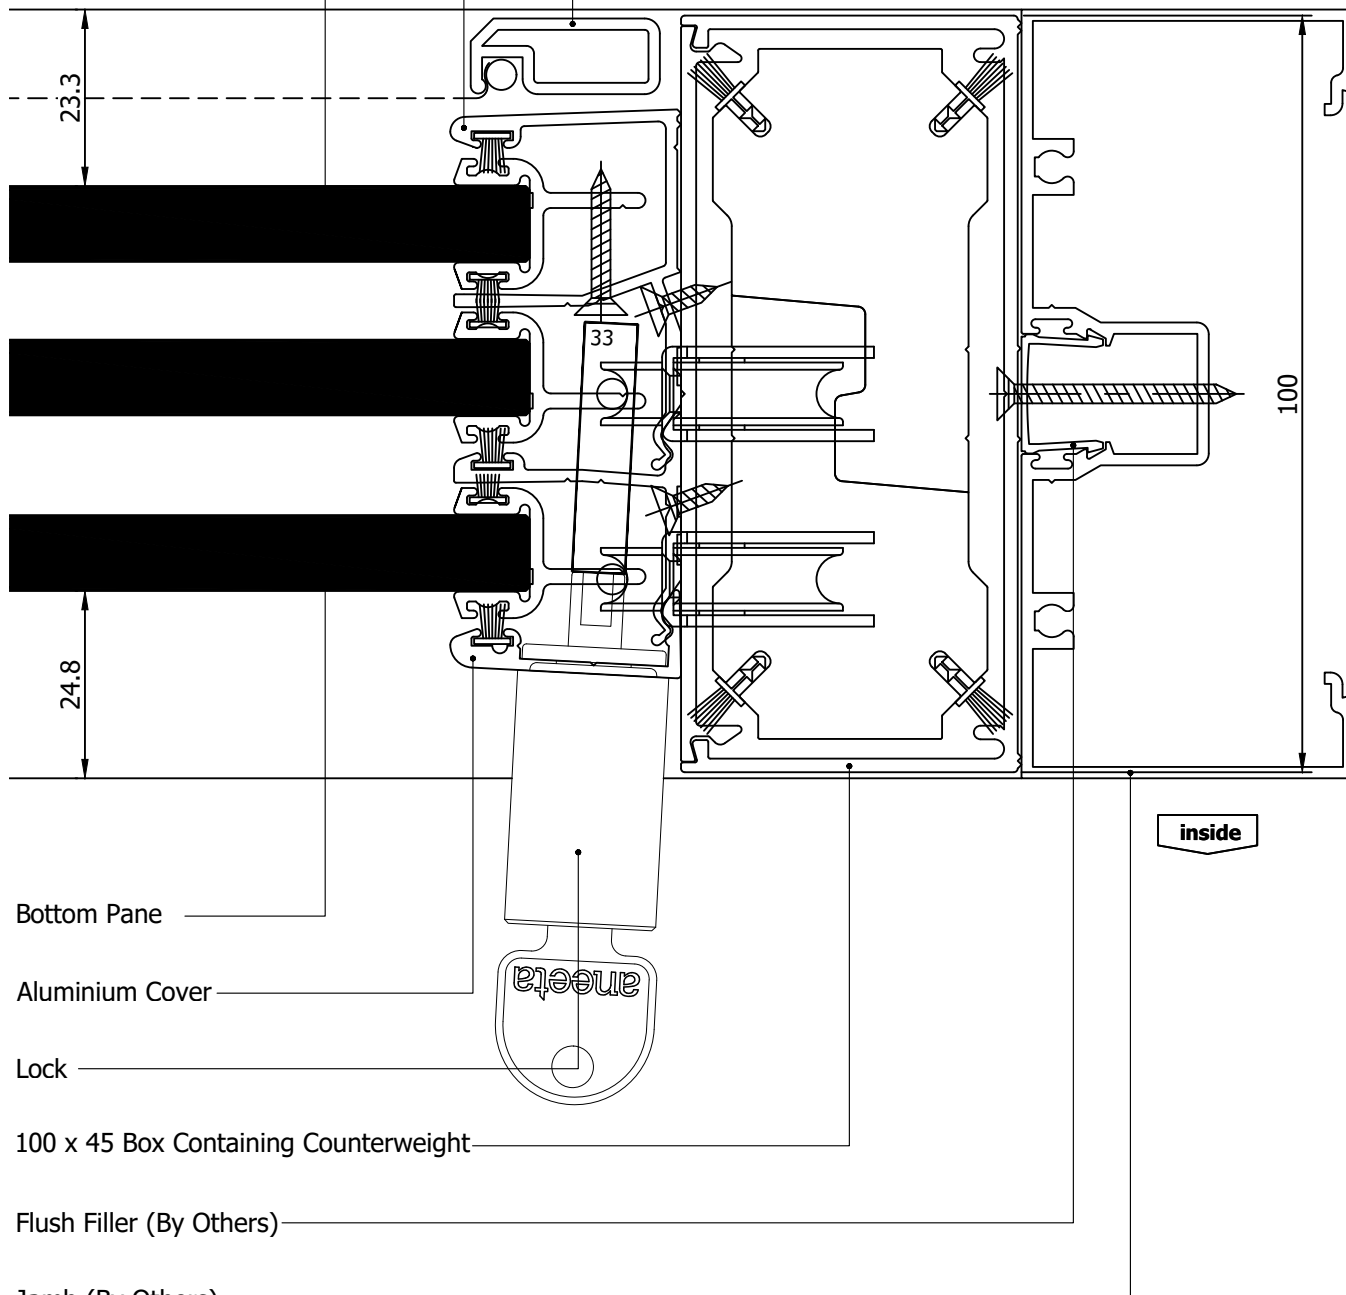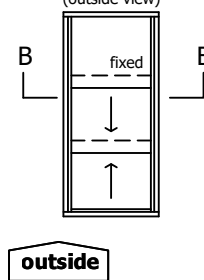

aneeta insert is shown here in 100mm commercial framing but it suits a variety of residential and commercial frame types

Rev	Description	Approved By	Date
F	Delete P008 and replace with P229 - VS Sill	DF	20/8/2025
E	VS 300Pa/800Pa sill adaptor changed to VS Sill/VS HP Sill	DF	Sep2024
D	Add sill options: 800Pa sill, no sill, flapseal	SE	Apr2024
C	Remove weight lock, add extension pin for outer pane	SE	May2023
B	Compile box sizes, update locks and pins	SE	Jan2021
A	Original issue	-	Jul2016

Proprietary and confidential  The information contained in this drawing is the sole property of Aneeta Australia. Any reproduction in part or as a whole, without the written permission of Aneeta Australia is prohibited.		Title: 3 pane 10mm Duomode Double Servery vertical slider in aluminium frames FSS with large box with aluminium covers horizontal section B-B	
Drwn:-	Chk:	Date: Jul2016	Scale: 1:1@A4



Material:	in Aluminium Frame
Finish:	
Die/Part:	
Dwg No:	CS 3P10 FSS A



IF IN DOUBT ASK - DO NOT SCALE DRAWING

M:\Documentation\Website Downloads\2. Aluminium Frames\1. Vertical\3. Duomode\CS 3P10 FSS A (F) - 3 pane 10mm Duomode Double Servery vertical slider in aluminium frames FSS.dwg

Glass Width = Opening Width - 192mm

Aneeta Opening Width

Flyscreen (By Others)

10mm Combination Tee

Top Pane

Bottom Pane

Aluminium Cover


Lock

101.6 x 76.2 Box Containing Counterweight

Flush Filler (By Others)

Jamb (By Others)

FSS  
(outside view)

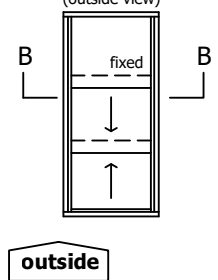

101.6

inside

Rev	Description	Approved By	Date
F	Delete P008 and replace with P229 - VS Sill	DF	20/8/2025
E	VS 300Pa/800Pa sill adaptor changed to VS Sill/VS HP Sill	DF	Sep2024
D	Add sill options: 800Pa sill, no sill, flapseal	SE	Apr2024
C	Remove weight lock, add extension pin for outer pane	SE	May2023
B	Compile box sizes, update locks and pins	SE	Jan2021
A	Original issue	-	Jul2016

Proprietary and confidential

The information contained in this drawing is the sole property of Aneeta Australia. Any reproduction in part or as a whole, without the written permission of Aneeta Australia is prohibited.

Title:  
3 pane 10mm Duomode Double Servery vertical slider in aluminium frames FSS with extra large box with aluminium covers horizontal section B-B

Drwn:-

Chk:

Date: Jul2016

Scale: 1:1 A4

aneeta insert is shown here in 100mm commercial framing but it suits a variety of residential and commercial frame types



949 Stud Road, Rowville VIC 3178, ABN 80 062 883 729

Sheet 8 of 8

Revision: F


Material: in Aluminium Frame

Finish:

Die/Part:

Dwg No: CS 3P10 FSS A

M:\Documentation\Website Downloads\2. Aluminium Frames\1. Vertical\3. Duomode\CS 3P10 FSS A (F) - 3 pane 10mm Duomode Double Servery vertical slider in aluminium frames FSS.dwg

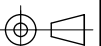

IF IN DOUBT ASK - DO NOT SCALE DRAWING