


Table of Contents



Page	View	Box Type	Sill Type
2	Vertical Section	Medium Box / Large Box / Extra Large Box	VS Sill
3	Vertical Section	Medium Box / Large Box / Extra Large Box	VS HP Sill
4	Vertical Section	Medium Box / Large Box / Extra Large Box	None
5	Vertical Section	Medium Box / Large Box / Extra Large Box	Flapseal
6	Horizontal Section	Medium Box	-
7	Horizontal Section	Large Box	-
8	Horizontal Section	Extra Large Box	-

Rev	Description	Approved	
		By	Date
G	Delete P008 and replace with P229 - VS Sill	DF	20/8/2025
F	VS 300Pa/800Pa sill adaptor changed to VS Sill/VS HP Sill	DF	Sep2024
E	Add sill options: 800Pa sill, no sill, flapseal	SE	Apr2024
D	Updated with new template	SE	Jan2024
C	Remove weight lock, add extension pins to outer lock	SE	May2023
B	Combined drawings, updated with new locks and pins	SE	Jan2021
A	Original issue	RM	Jul2016

<div>Proprietary and confidential</div> <div>The information contained in this drawing is the sole property of Aneeta Australia. Any reproduction in part or as a whole, without the written permission of Aneeta Australia is prohibited.</div>	<div>Title: 3 pane 6mm Duomode Double Servery vertical slider in aluminium frames SSF</div>				<div> 949 Stud Road, Rowville VIC 3178, ABN 80 062 883 729</div>		<div>Material: in Aluminium Frame</div>	
							<div>Finish:</div>	
							<div>Die/Part:</div>	
							<div>Dwg No:</div>	
							<div>CS 3P6 SSF A</div>	
<div>Drwn:RM</div>	<div>Chk:</div>	<div>Date: Jul2016</div>	<div>Scale:</div>	<div>Sheet 1 of 8</div>	<div>Revision:</div>	<div>G</div>		




IF IN DOUBT ASK - DO NOT SCALE DRAWING

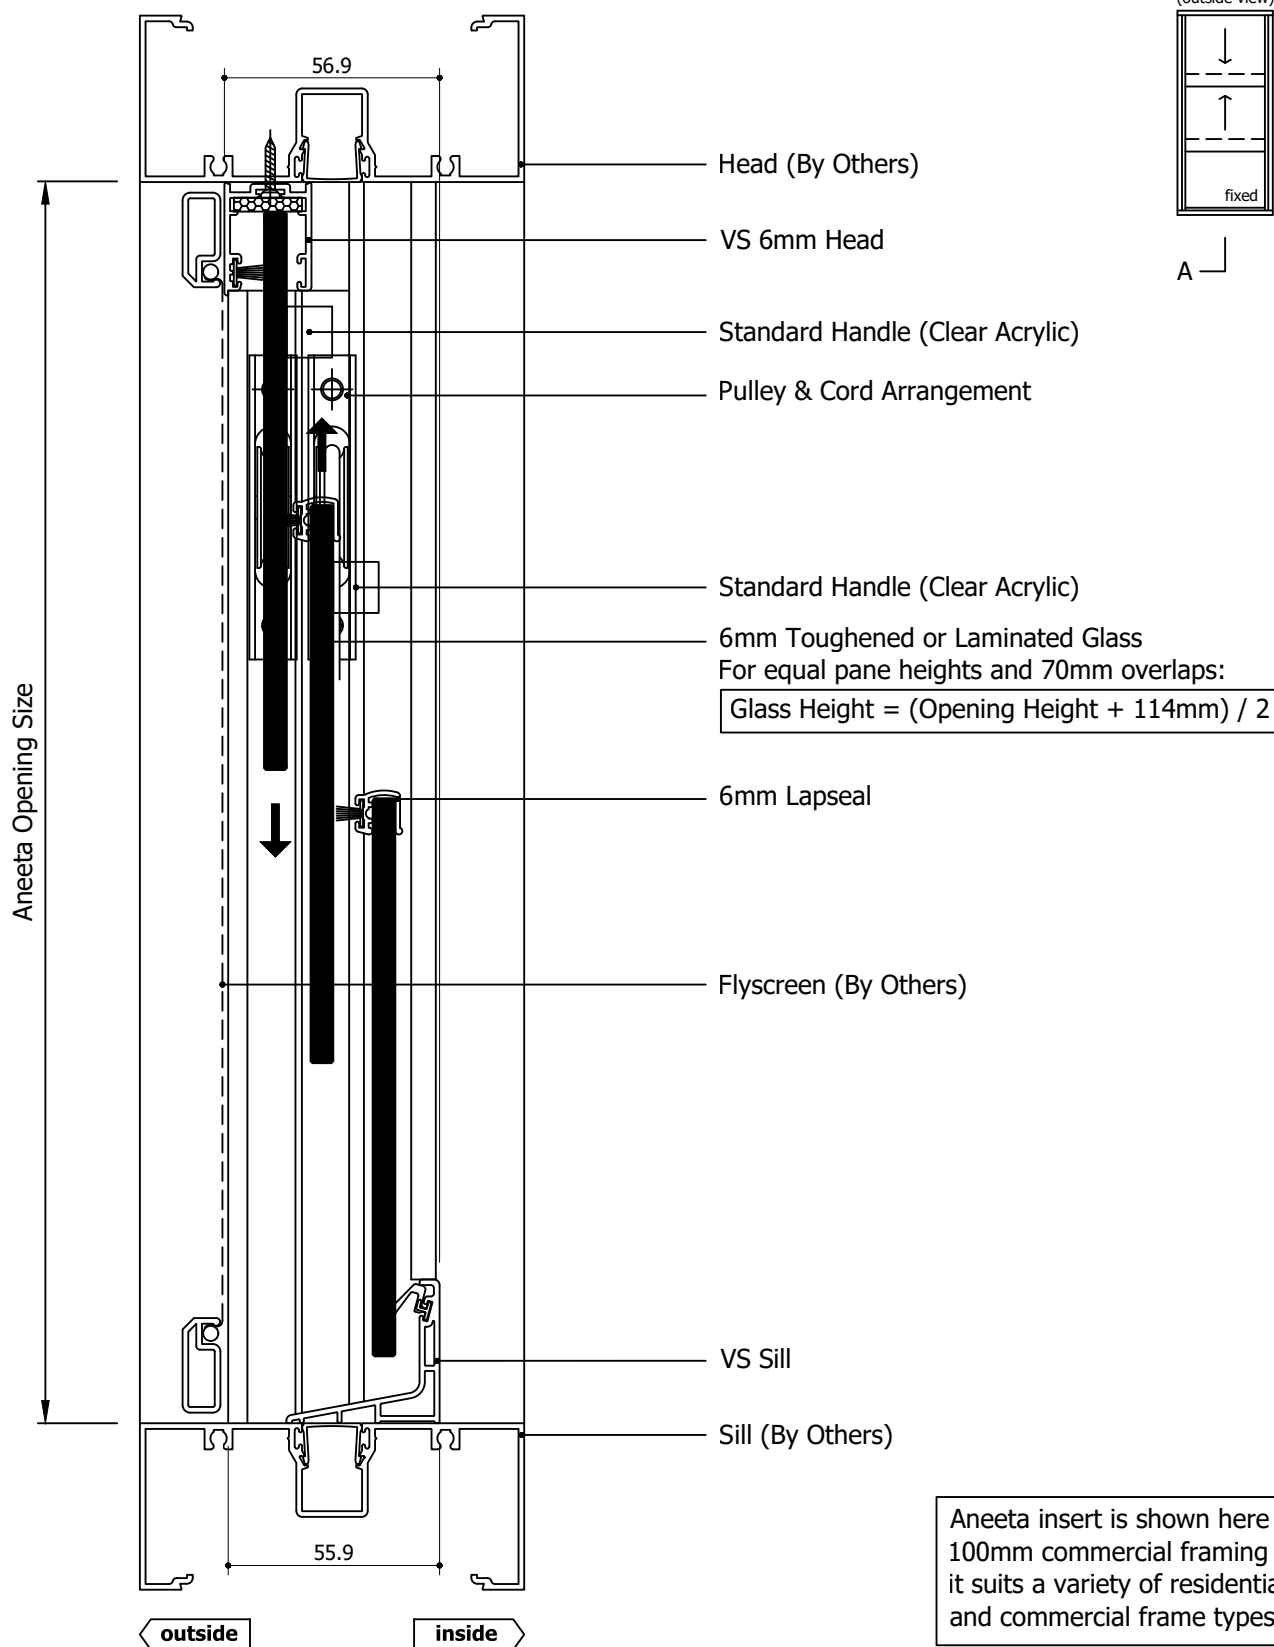
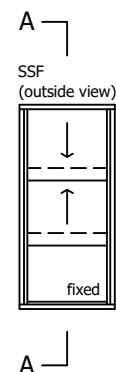


Aneeta insert is shown here in 100mm commercial framing but it suits a variety of residential and commercial frame types

Rev	Description	Approved By	Date
G	Delete P008 and replace with P229 - VS Sill	DF	20/8/2025
F	VS 300Pa/800Pa sill adaptor changed to VS Sill/VS HP Sill	DF	Sep2024
E	Add sill options: 800Pa sill, no sill, flapseal	SE	Apr2024
D	Updated with new template	SE	Jan2024
C	Remove weight lock, add extension pins to outer lock	SE	May2023
B	Combined drawings, updated with new locks and pins	SE	Jan2021
A	Original issue	RM	Jul2016


Proprietary and confidential The information contained in this drawing is the sole property of Aneeta Australia. Any reproduction in part or as a whole, without the written permission of Aneeta Australia is prohibited.	Title: 3 pane 6mm Duomode Double Servery vertical slider in aluminium frames SSF with medium box / large box / extra large box with VS sill & aluminium covers vertical section A-A	 949 Stud Road, Rowville VIC 3178, ABN 80 062 883 729	Material: in Aluminium Frame	
			Finish:	
			Die/Part:	
			Dwg No: CS 3P6 SSF A	
Drwn:RM	Chk:	Date: Jul2016	Scale: 1:2@A4	Sheet 2 of 8
Revision: G				

M:\Documentation\Website Downloads\2. Aluminium Frames\1. Vertical\3. Duomode\CS 3P6 SSF A (G) - 3 pane 6mm Duomode Double Servery vertical slider in aluminium frames SSF.dwg

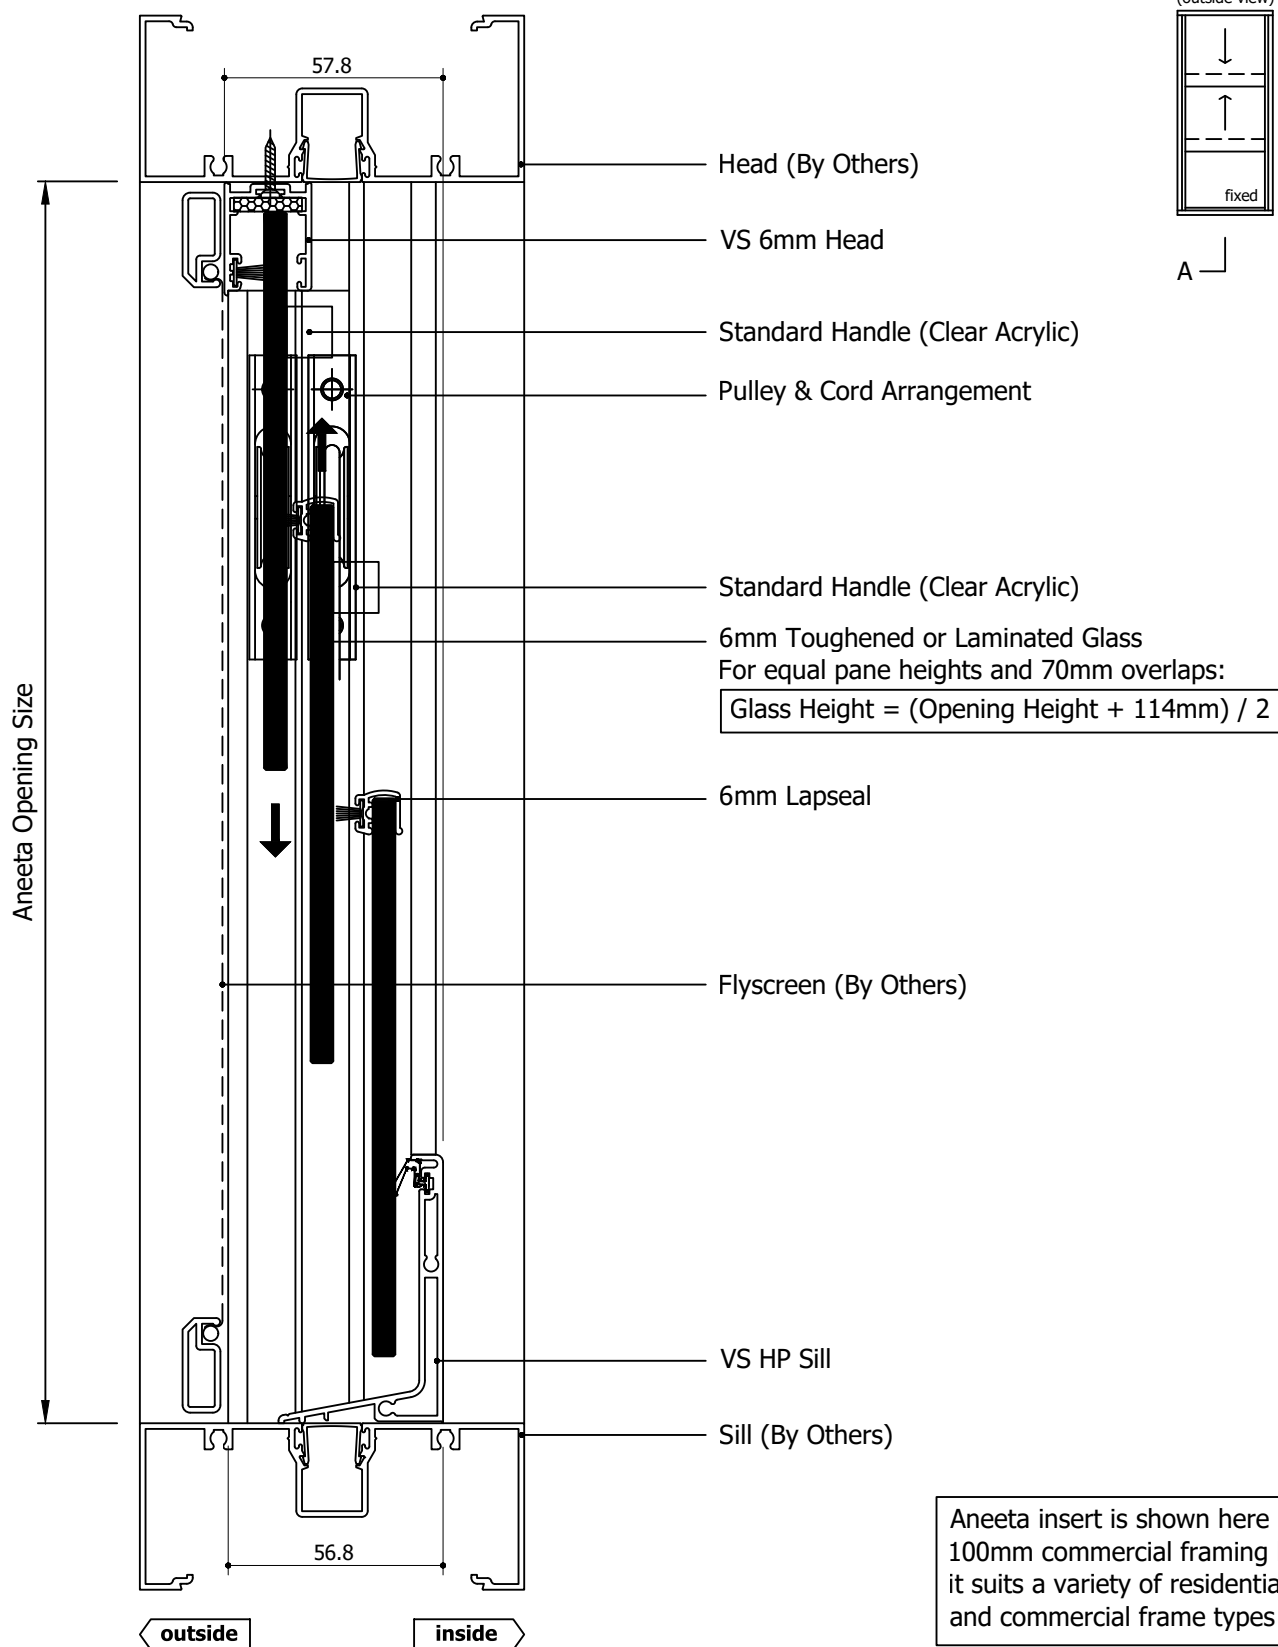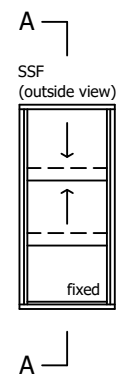

Aneeta insert is shown here in 100mm commercial framing but it suits a variety of residential and commercial frame types



Rev	Description	Approved By	Date
G	Delete P008 and replace with P229 - VS Sill	DF	20/8/2025
F	VS 300Pa/800Pa sill adaptor changed to VS Sill/VS HP Sill	DF	Sep2024
E	Add sill options: 800Pa sill, no sill, flapseal	SE	Apr2024
D	Updated with new template	SE	Jan2024
C	Remove weight lock, add extension pins to outer lock	SE	May2023
B	Combined drawings, updated with new locks and pins	SE	Jan2021
A	Original issue	RM	Jul2016
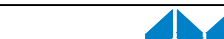
<div>Proprietary and confidential</div> <div>The information contained in this drawing is the sole property of Aneeta Australia. Any reproduction in part or as a whole, without the written permission of Aneeta Australia is prohibited.</div>	<div>Title: 3 pane 6mm Duomode Double Servery vertical slider in aluminium frames SSF with medium box / large box / extra large box with VS HP sill & aluminium covers vertical section A-A</div>				<div> 949 Stud Road, Rowville VIC 3178, ABN 80 062 883 729</div>		<div>Material: in Aluminium Frame</div>	
					<div>Finish:</div>			
					<div>Die/Part:</div>			
					<div>Dwg No:</div>			
					<div>CS 3P6 SSF A</div>			
<div>Drwn:RM</div>		<div>Chk:</div>	<div>Date: Jul2016</div>	<div>Scale: 1:2@A4</div>	<div>Sheet 3 of 8</div>	<div>Revision: G</div>		

M:\Documentation\Website Downloads\2. Aluminium Frames\1. Vertical\3. Duomode\CS 3P6 SSF A (G) - 3 pane 6mm Duomode Double Servery vertical slider in aluminium frames SSF.dwg



IF IN DOUBT ASK - DO NOT SCALE DRAWING

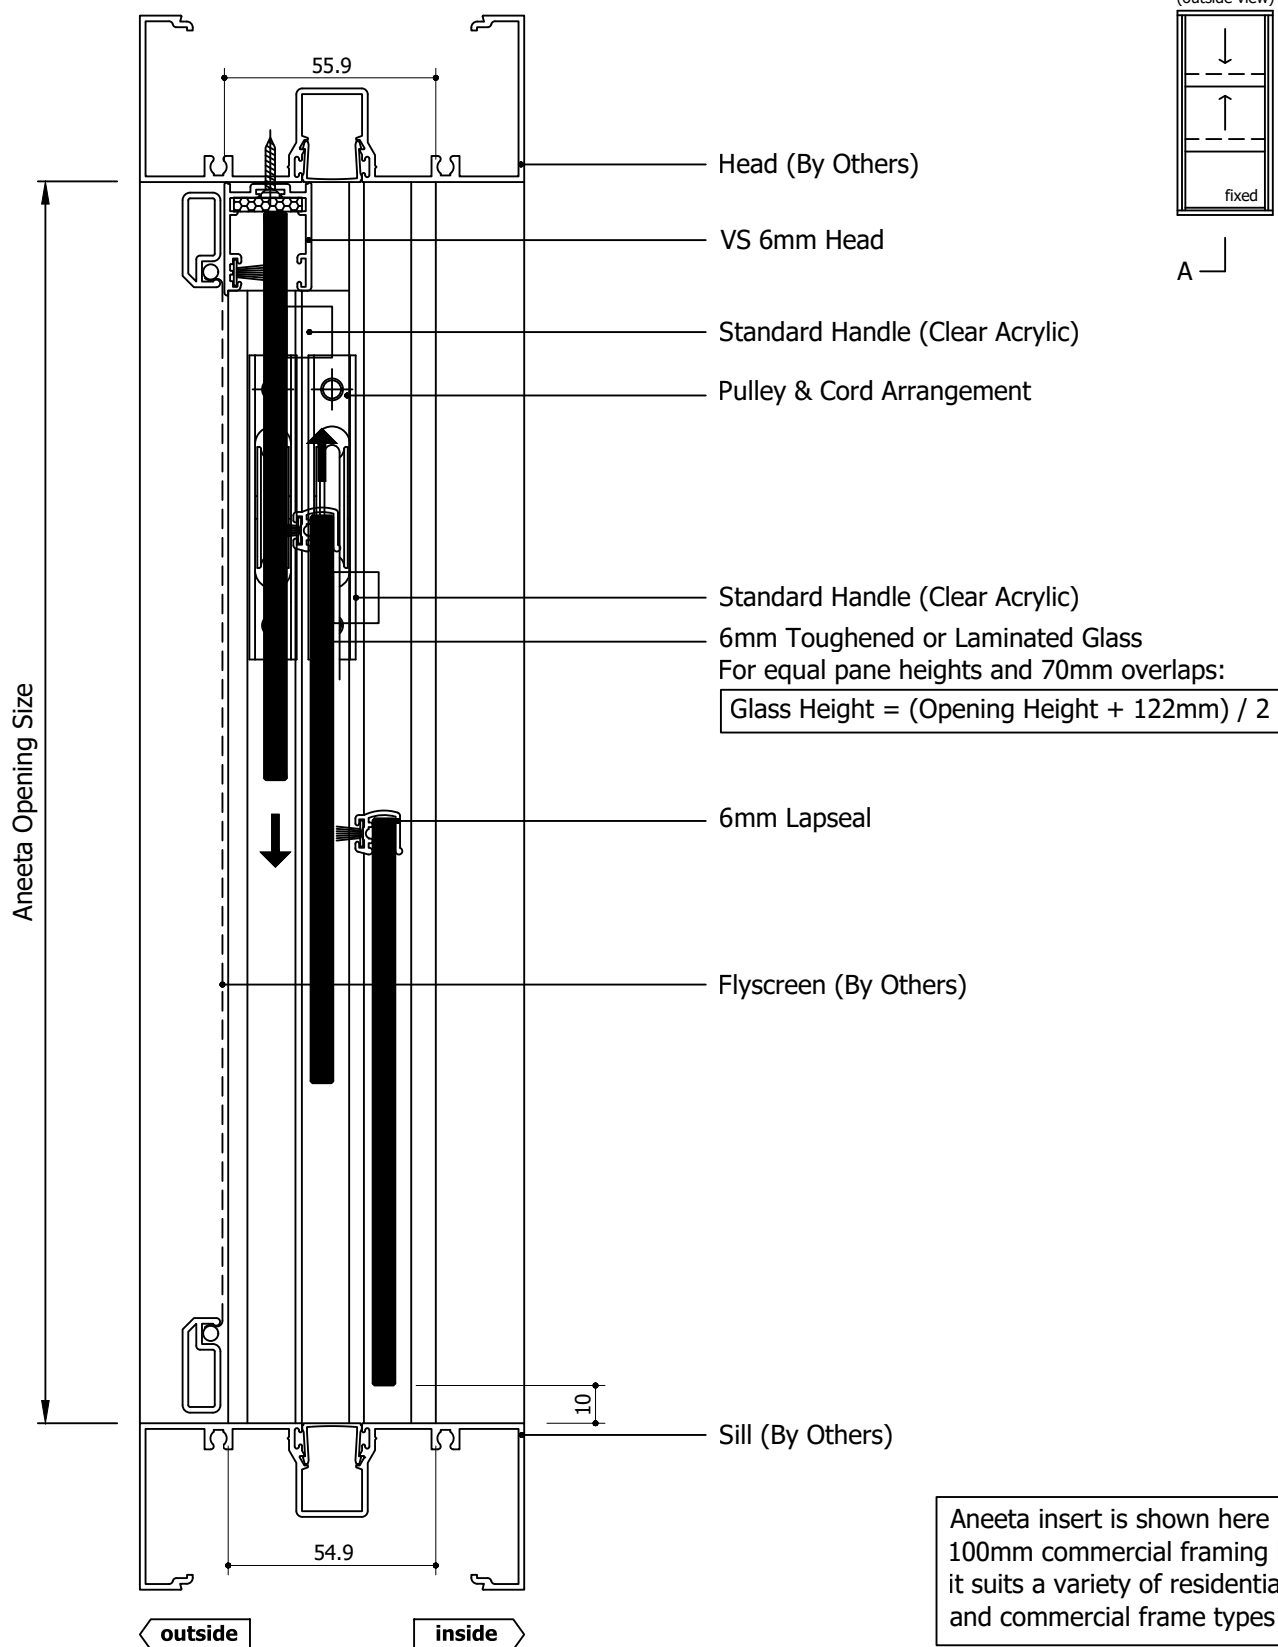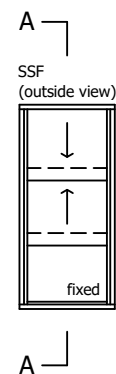


For equal pane heights and 70mm overlaps:


$$\text{Glass Height} = (\text{Opening Height} + 122\text{mm}) / 2$$

Aneeta insert is shown here in 100mm commercial framing but it suits a variety of residential and commercial frame types


Rev	Description	Approved By	Date
G	Delete P008 and replace with P229 - VS Sill	DF	20/8/2025
F	VS 300Pa/800Pa sill adaptor changed to VS Sill/VS HP Sill	DF	Sep2024
E	Add sill options: 800Pa sill, no sill, flapseal	SE	Apr2024
D	Updated with new template	SE	Jan2024
C	Remove weight lock, add extension pins to outer lock	SE	May2023
B	Combined drawings, updated with new locks and pins	SE	Jan2021
A	Original issue	RM	Jul2016

<div>Proprietary and confidential</div> <div>The information contained in this drawing is the sole property of Aneeta Australia. Any reproduction in part or as a whole, without the written permission of Aneeta Australia is prohibited.</div>	<div>Title: 3 pane 6mm Duomode Double Servery vertical slider in aluminium frames SSF with medium box / large box / extra large box with no sill adaptor & aluminium covers vertical section A-A</div>				<div> 949 Stud Road, Rowville VIC 3178, ABN 80 062 883 729</div>		<div>Material: in Aluminium Frame</div>	
							<div>Finish:</div>	
							<div>Die/Part:</div>	
							<div>Dwg No:</div>	
							<div>CS 3P6 SSF A</div>	
Drwn:RM		Chk:	Date: Jul2016	Scale: 1:2@A4	Sheet 4 of 8		Revision: G	

M:\Documentation\Website Downloads\2. Aluminium Frames\1. Vertical\3. Duomode\CS 3P6 SSF A (G) - 3 pane 6mm Duomode Double Servery vertical slider in aluminium frames SSF.dwg

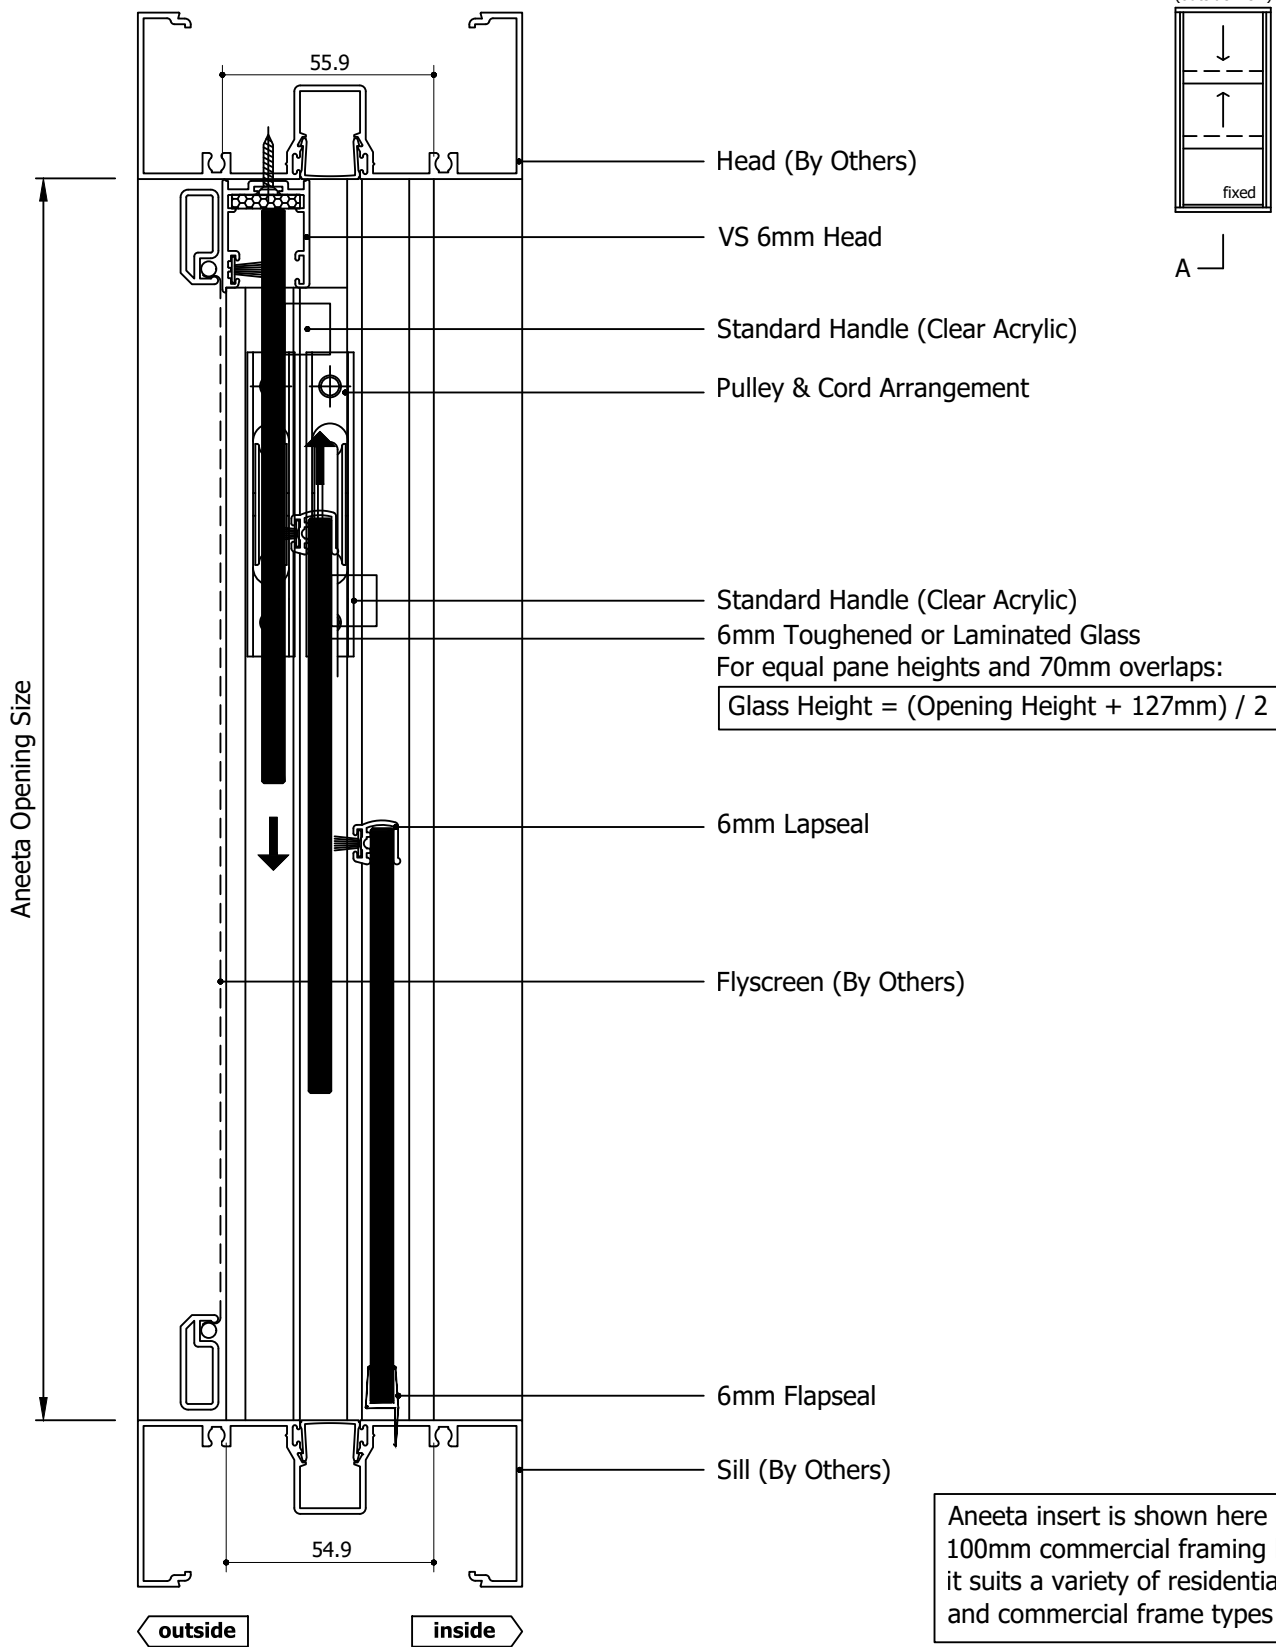

Rev	Description	Approved By	Date
G	Delete P008 and replace with P229 - VS Sill	DF	20/8/2025
F	VS 300Pa/800Pa sill adaptor changed to VS Sill/VS HP Sill	DF	Sep2024
E	Add sill options: 800Pa sill, no sill, flapseal	SE	Apr2024
D	Updated with new template	SE	Jan2024
C	Remove weight lock, add extension pins to outer lock	SE	May2023
B	Combined drawings, updated with new locks and pins	SE	Jan2021
A	Original issue	RM	Jul2016

Proprietary and confidential The information contained in this drawing is the sole property of Aneeta Australia. Any reproduction in part or as a whole, without the written permission of Aneeta Australia is prohibited.	Title: 3 pane 6mm Duomode Double Servery vertical slider in aluminium frames SSF with medium box / large box / extra large box with 6mm flapseal at sill & aluminium covers vertical section A-A	 949 Stud Road, Rowville VIC 3178, ABN 80 062 883 729	Material: in Aluminium Frame	
			Finish:	
			Die/Part:	
			Dwg No: CS 3P6 SSF A	
Drwn:RM	Chk:	Date: Jul2016	Scale: 1:2@A4	Sheet 5 of 8
Revision: G				

M:\Documentation\Website Downloads\2. Aluminium Frames\1. Vertical\3. Duomode\CS 3P6 SSF A (G) - 3 pane 6mm Duomode Double Servery vertical slider in aluminium frames SSF.dwg

Glass Width = Opening Width - 110mm

Aneeta Opening Size

Flyscreen (By Others)

6mm combination tee

Top Pane

32.8

34.1

Bottom Pane


Aluminium Cover

Lock

80 x 35 Box Containing Counterweight

Flush Filler (By Others)

Jamb (By Others)

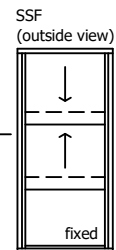

outside

inside

54.9

80

Rev	Description	Approved By	Date
G	Delete P008 and replace with P229 - VS Sill	DF	20/8/2025
F	VS 300Pa/800Pa sill adaptor changed to VS Sill/VS HP Sill	DF	Sep2024
E	Add sill options: 800Pa sill, no sill, flapseal	SE	Apr2024
D	Updated with new template	SE	Jan2024
C	Remove weight lock, add extension pins to outer lock	SE	May2023
B	Combined drawings, updated with new locks and pins	SE	Jan2021
A	Original issue	RM	Jul2016

Proprietary and confidential The information contained in this drawing is the sole property of Aneeta Australia. Any reproduction in part or as a whole, without the written permission of Aneeta Australia is prohibited.		Title: 3 pane 6mm Duomode Double Servery vertical slider in aluminium frames SSF with medium box with aluminium covers horizontal section B-B	
Drwn:RM	Chk:	Date: Jul2016	Scale: 1:1 A4



949 Stud Road, Rowville VIC 3178, ABN 80 062 883 729

Sheet 6 of 8

Revision: G

Material:	in Aluminium Frame
Finish:	
Die/Part:	
Dwg No:	CS 3P6 SSF A

M:\Documentation\Website Downloads\2. Aluminium Frames\1. Vertical\3. Duomode\CS 3P6 SSF A (G) - 3 pane 6mm Duomode Double Servery vertical slider in aluminium frames SSF.dwg



IF IN DOUBT ASK - DO NOT SCALE DRAWING

Glass Width = Opening Width - 130mm

Aneeta Opening Size

Flyscreen (By Others)

6mm combination tee

Top Pane

32.8

34.1

Bottom Pane


Aluminium Cover

Lock

100 x 45mm Box Containing Counterweight

Flush Filler (By Others)

Jamb (By Others)

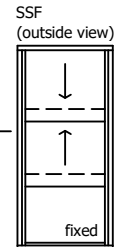

outside

inside

Rev	Description	Approved By	Date
G	Delete P008 and replace with P229 - VS Sill	DF	20/8/2025
F	VS 300Pa/800Pa sill adaptor changed to VS Sill/VS HP Sill	DF	Sep2024
E	Add sill options: 800Pa sill, no sill, flapseal	SE	Apr2024
D	Updated with new template	SE	Jan2024
C	Remove weight lock, add extension pins to outer lock	SE	May2023
B	Combined drawings, updated with new locks and pins	SE	Jan2021
A	Original issue	RM	Jul2016

Proprietary and confidential The information contained in this drawing is the sole property of Aneeta Australia. Any reproduction in part or as a whole, without the written permission of Aneeta Australia is prohibited.		Title: 3 pane 6mm Duomode Double Servery vertical slider in aluminium frames SSF with large box with aluminium covers horizontal section B-B	
Drwn:RM	Chk:	Date: Jul2016	Scale: 1:1@A4



949 Stud Road, Rowville VIC 3178, ABN 80 062 883 729

Sheet 7 of 8

Revision: G


Material:	in Aluminium Frame
Finish:	
Die/Part:	
Dwg No:	CS 3P6 SSF A

M:\Documentation\Website Downloads\2. Aluminium Frames\1. Vertical\3. Duomode\CS 3P6 SSF A (G) - 3 pane 6mm Duomode Double Servery vertical slider in aluminium frames SSF.dwg




IF IN DOUBT ASK - DO NOT SCALE DRAWING

Glass Width = Opening Width - 192mm

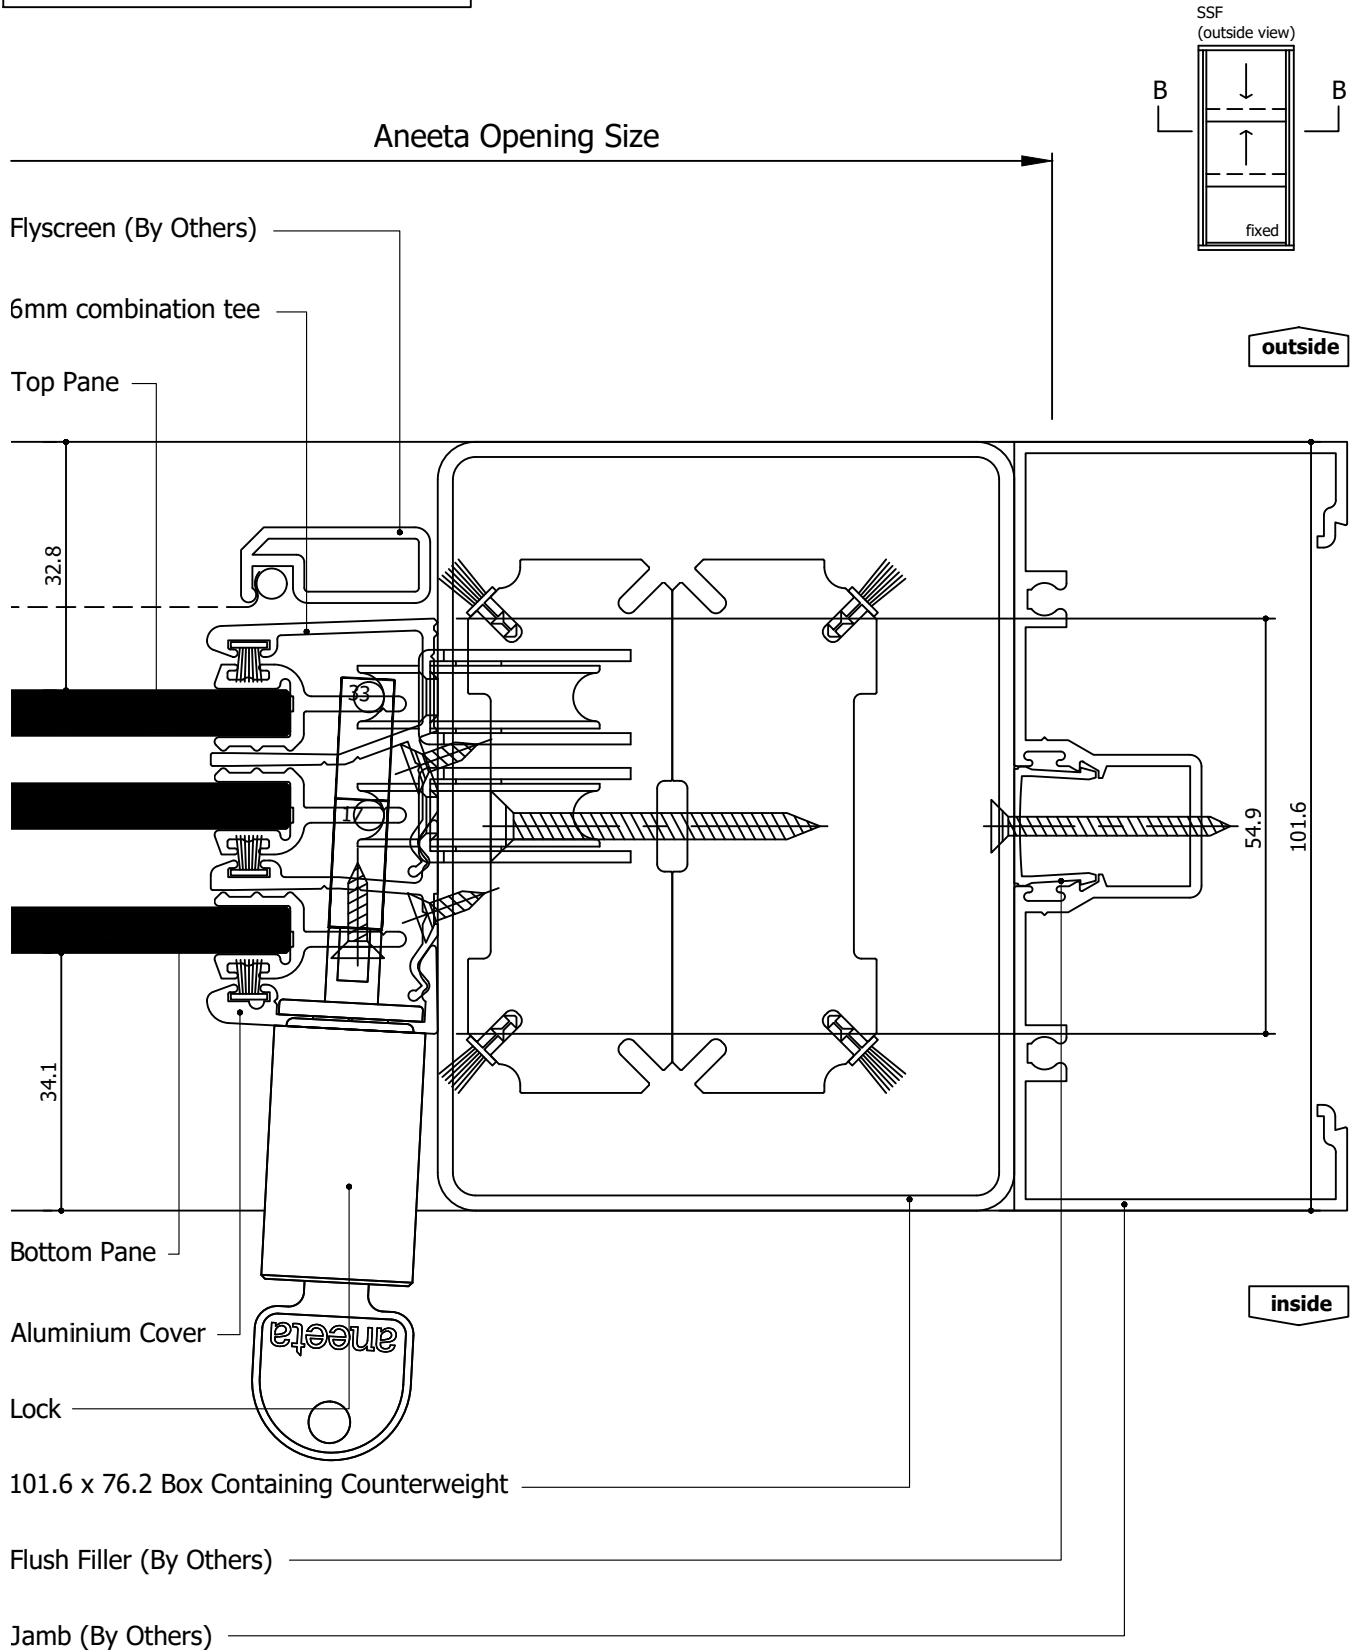


Rev	Description	Approved By	Date
G	Delete P008 and replace with P229 - VS Sill	DF	20/8/2025
F	VS 300Pa/800Pa sill adaptor changed to VS Sill/VS HP Sill	DF	Sep2024
E	Add sill options: 800Pa sill, no sill, flapseal	SE	Apr2024
D	Updated with new template	SE	Jan2024
C	Remove weight lock, add extension pins to outer lock	SE	May2023
B	Combined drawings, updated with new locks and pins	SE	Jan2021
A	Original issue	RM	Jul2016

Proprietary and confidential The information contained in this drawing is the sole property of Aneeta Australia. Any reproduction in part or as a whole, without the written permission of Aneeta Australia is prohibited.	Title: 3 pane 6mm Duomode Double Servery vertical slider in aluminium frames SSF with extra large box with aluminium covers horizontal section B-B		
	Drwn:RM	Chk:	Date: Jul2016

 949 Stud Road, Rowville VIC 3178, ABN 80 062 883 729	
Sheet 8 of 8	Revision: G

Material:	in Aluminium Frame
Finish:	
Die/Part:	
Dwg No:	CS 3P6 SSF A

M:\Documentation\Website Downloads\2. Aluminium Frames\1. Vertical\3. Duomode\CS 3P6 SSF A (G) - 3 pane 6mm Duomode Double Servery vertical slider in aluminium frames SSF.dwg

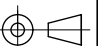

IF IN DOUBT ASK - DO NOT SCALE DRAWING