


Table of Contents


Page	View	Box Type	Sill Type
2	Vertical Section	Medium Box	VS Sill
3	Vertical Section	Medium Box	VS HP Sill
4	Vertical Section	Medium Box	None
5	Vertical Section	Medium Box	Flapseal
6	Horizontal Section	Medium Box	-
7	Horizontal Section	Large Box	-
8	Horizontal Section	Extra Large Box	-

Rev	Description	Approved By	Date
F	Delete P008 and replace with P229 - VS Sill	DF	20/8/2025
E	VS 300Pa/800Pa sill adaptor changed to VS Sill/VS HP Sill	DF	Sep2024
D	Add sill options: 800Pa sill, no sill, flapseal	SE	Apr2024
C	Remove weight lock, add extension pin for outer pane	SE	May2023
B	Compile box sizes, update locks and pins	SE	Jan2021
A	Original issue	-	Jul2016

<div>Proprietary and confidential</div> <div>The information contained in this drawing is the sole property of Aneeta Australia. Any reproduction in part or as a whole, without the written permission of Aneeta Australia is prohibited.</div>	<div>Title: 2 pane 16mm double glazed INTERLOCKING Duomode Double Servery vertical slider in aluminium frames SS</div>				<div> 949 Stud Road, Rowville VIC 3178, ABN 80 062 883 729</div>		Material: in Aluminium Frame
							Finish:
							Die/Part:
							Dwg No: CS 2P16 SS A
	Drwn:-	Chk:	Date: Jul2016	Scale:	Sheet 1 of 8	Revision: F	




IF IN DOUBT ASK - DO NOT SCALE DRAWING

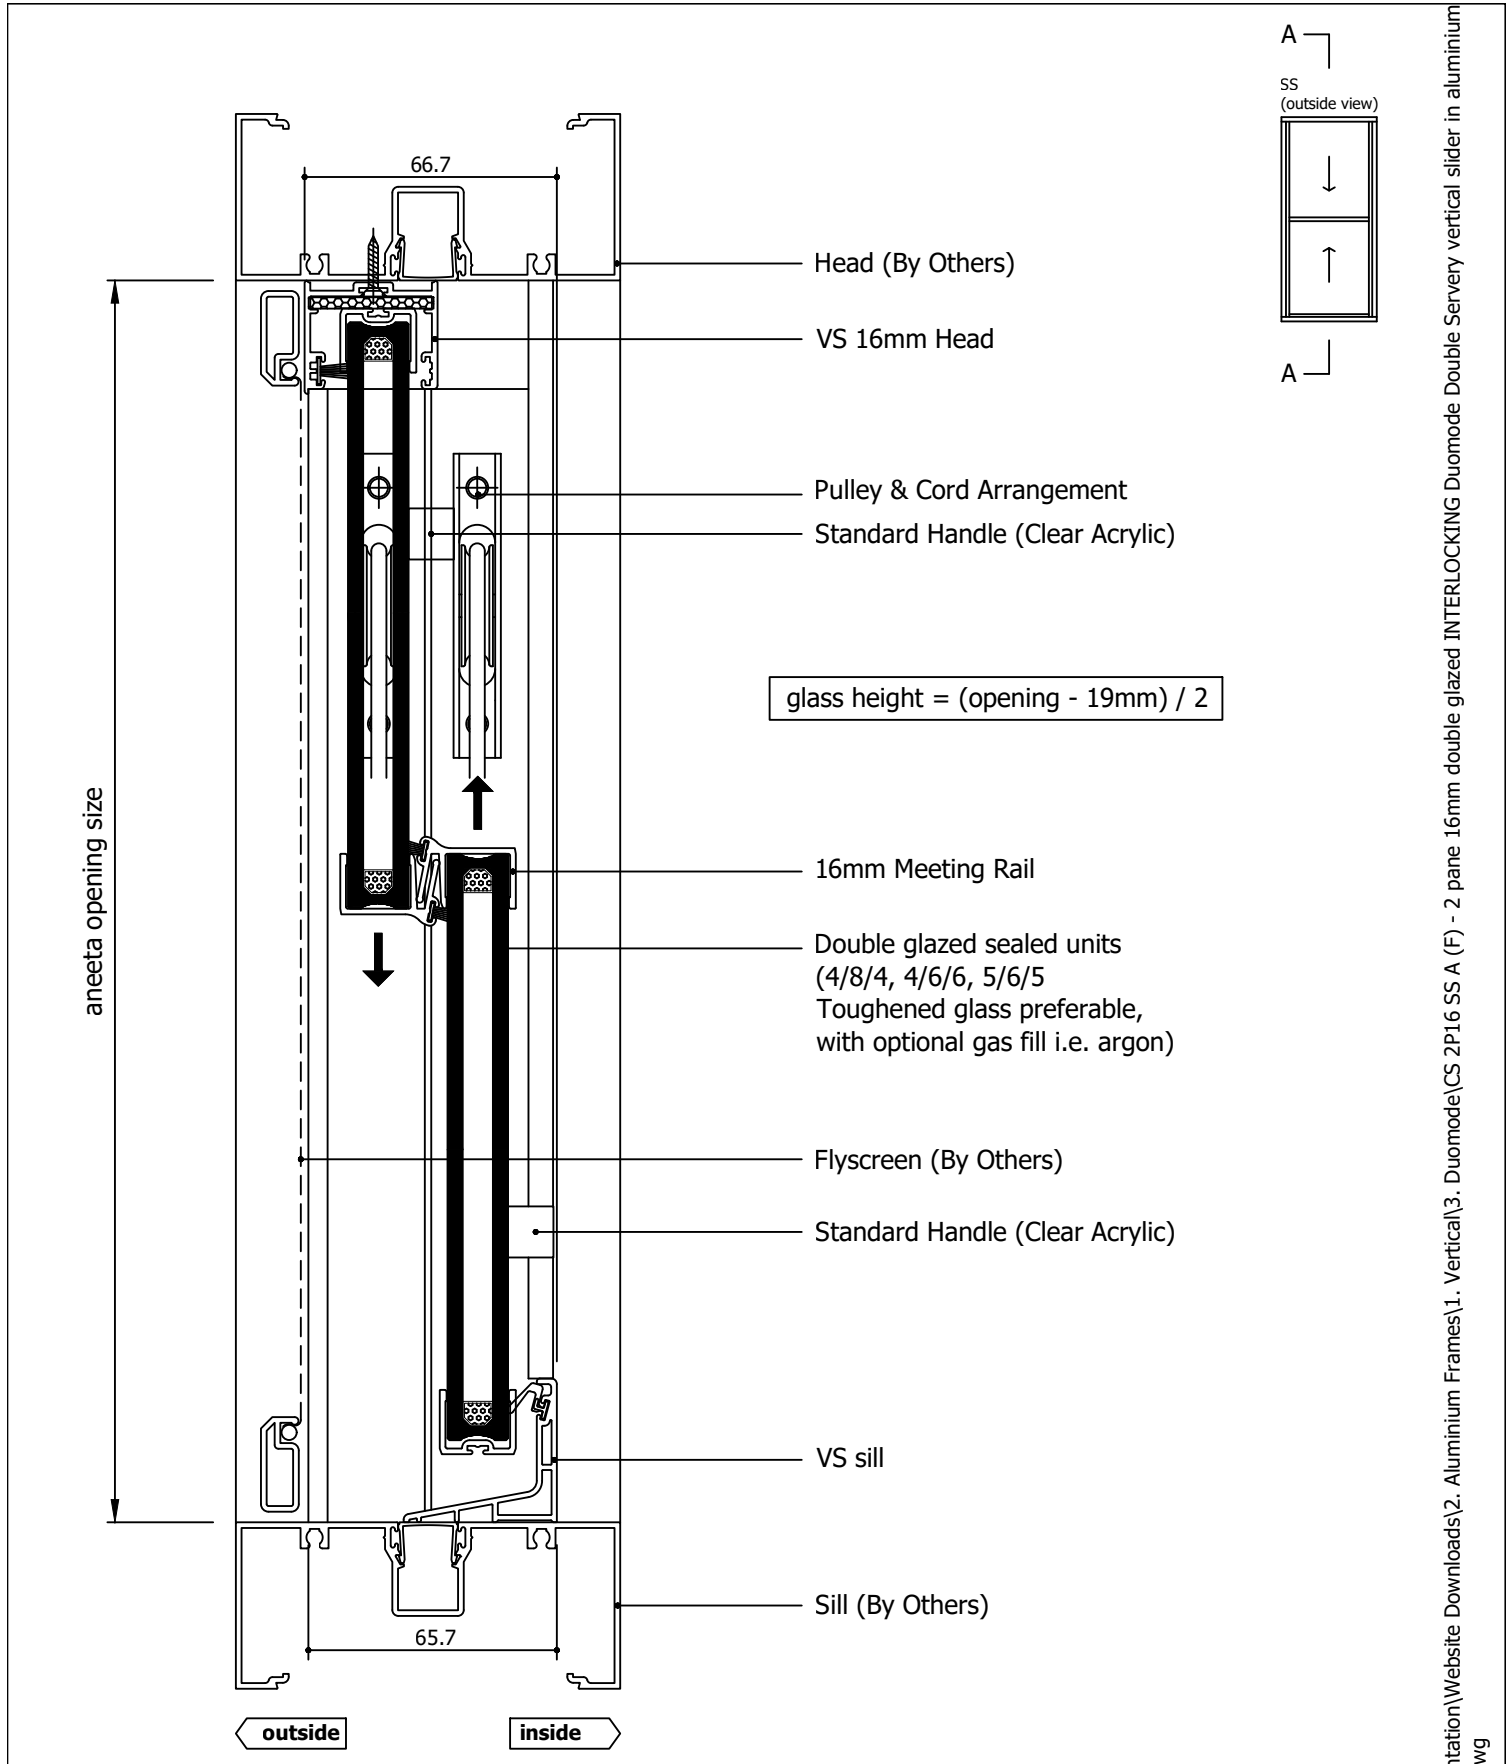


Rev	Description	Approved By	Date
F	Delete P008 and replace with P229 - VS Sill	DF	20/8/2025
E	VS 300Pa/800Pa sill adaptor changed to VS Sill/VS HP Sill	DF	Sep2024
D	Add sill options: 800Pa sill, no sill, flapseal	SE	Apr2024
C	Remove weight lock, add extension pin for outer pane	SE	May2023
B	Compile box sizes, update locks and pins	SE	Jan2021
A	Original issue	-	Jul2016

aneeta insert is shown here in 100mm commercial framing but it suits a variety of residential and commercial frame types


<p>Proprietary and confidential</p> <p>The information contained in this drawing is the sole property of Aneeta Australia. Any reproduction in part or as a whole, without the written permission of Aneeta Australia is prohibited.</p>	<p>Title: 2 pane 16mm double glazed INTERLOCKING Duomode Double Servery vertical slider in aluminium frames SS with medium box/ large box/ extra large box with VS sill & aluminium covers vertical section A-A</p>				<div> 949 Stud Road, Rowville VIC 3178, ABN 80 062 883 729</div>		<p>Material: in Aluminium Frame</p>	
							<p>Finish:</p>	
							<p>Die/Part:</p>	
							<p>Dwg No: CS 2P16 SS A</p>	
	<p>Drwn:-</p>	<p>Chk:</p>	<p>Date: Jul2016</p>	<p>Scale: 1:2@A4</p>	<p>Sheet 2 of 8</p>	<p>Revision: F</p>		

M:\Documentation\Website Downloads\2. Aluminium Frames\1. Vertical\3. Duomode\CS 2P16 SS A (F) - 2 pane 16mm double glazed INTERLOCKING Duomode Double Servery vertical slider in aluminium frames SS.dwg

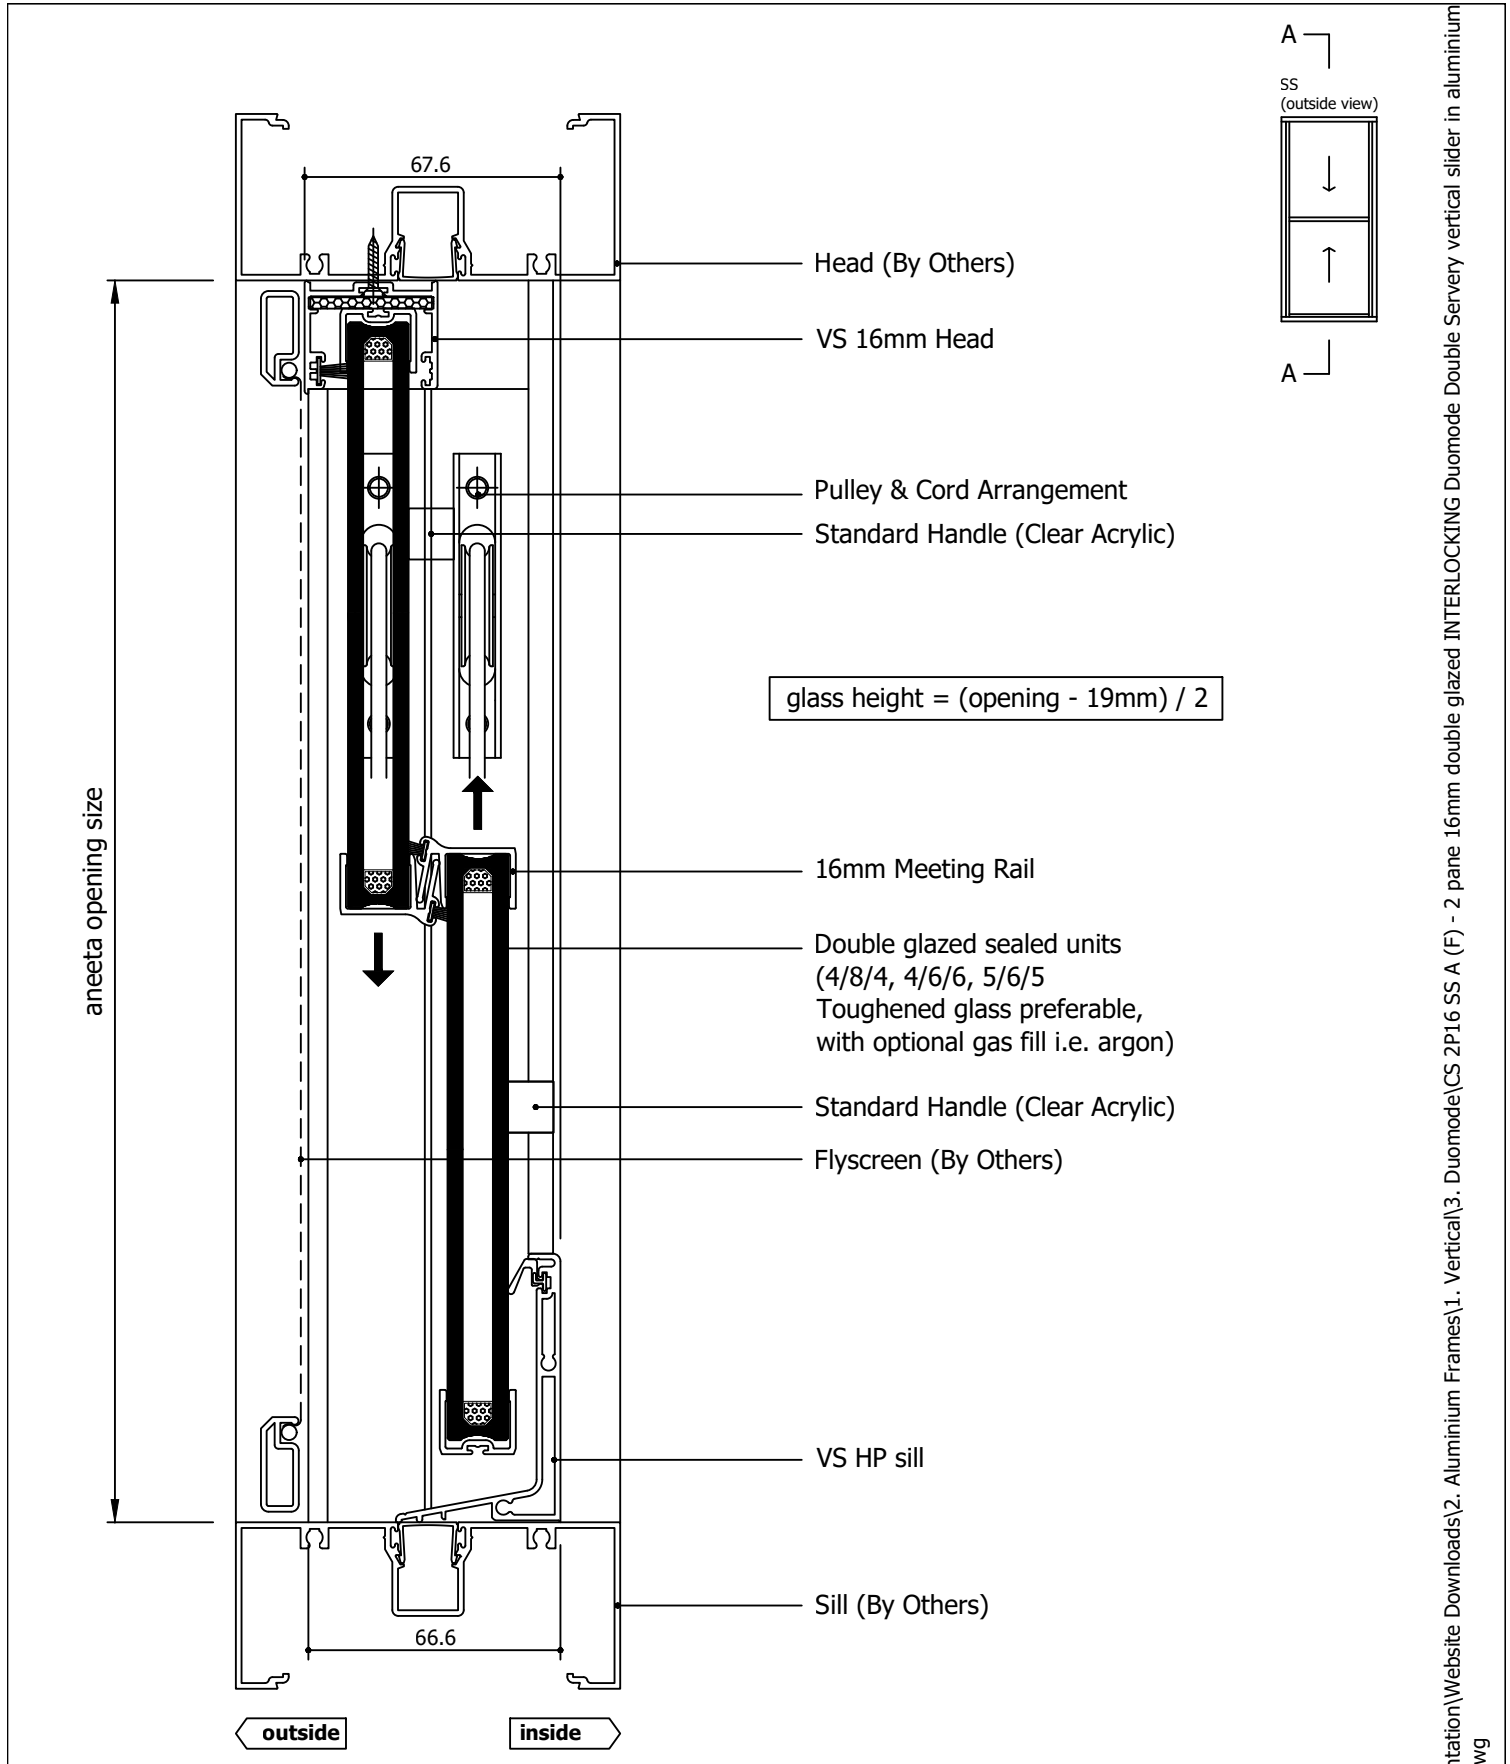


Rev	Description	Approved By	Date
F	Delete P008 and replace with P229 - VS Sill	DF	20/8/2025
E	VS 300Pa/800Pa sill adaptor changed to VS Sill/VS HP Sill	DF	Sep2024
D	Add sill options: 800Pa sill, no sill, flapseal	SE	Apr2024
C	Remove weight lock, add extension pin for outer pane	SE	May2023
B	Compile box sizes, update locks and pins	SE	Jan2021
A	Original issue	-	Jul2016

aneeta insert is shown here in 100mm commercial framing but it suits a variety of residential and commercial frame types


<div>Proprietary and confidential</div> <div>The information contained in this drawing is the sole property of Aneeta Australia. Any reproduction in part or as a whole, without the written permission of Aneeta Australia is prohibited.</div>	<div>Title: 2 pane 16mm double glazed INTERLOCKING Duomode Double Servery vertical slider in aluminium frames SS with medium box/ large box/ extra large box with VS HP sill & aluminium covers vertical section A-A</div>				<div> 949 Stud Road, Rowville VIC 3178, ABN 80 062 883 729</div>	<div>Material: in Aluminium Frame</div>	
						<div>Finish:</div>	
						<div>Die/Part:</div>	
						<div>Dwg No: CS 2P16 SS A</div>	
	<div>Drwn:-</div>		<div>Chk:</div>	<div>Date: Jul2016</div>		<div>Scale: 1:2@A4</div>	<div>Sheet 3 of 8</div>

M:\Documentation\Website Downloads\2. Aluminium Frames\1. Vertical\3. Duomode\CS 2P16 SS A (F) - 2 pane 16mm double glazed INTERLOCKING Duomode Double Servery vertical slider in aluminium frames SS.dwg

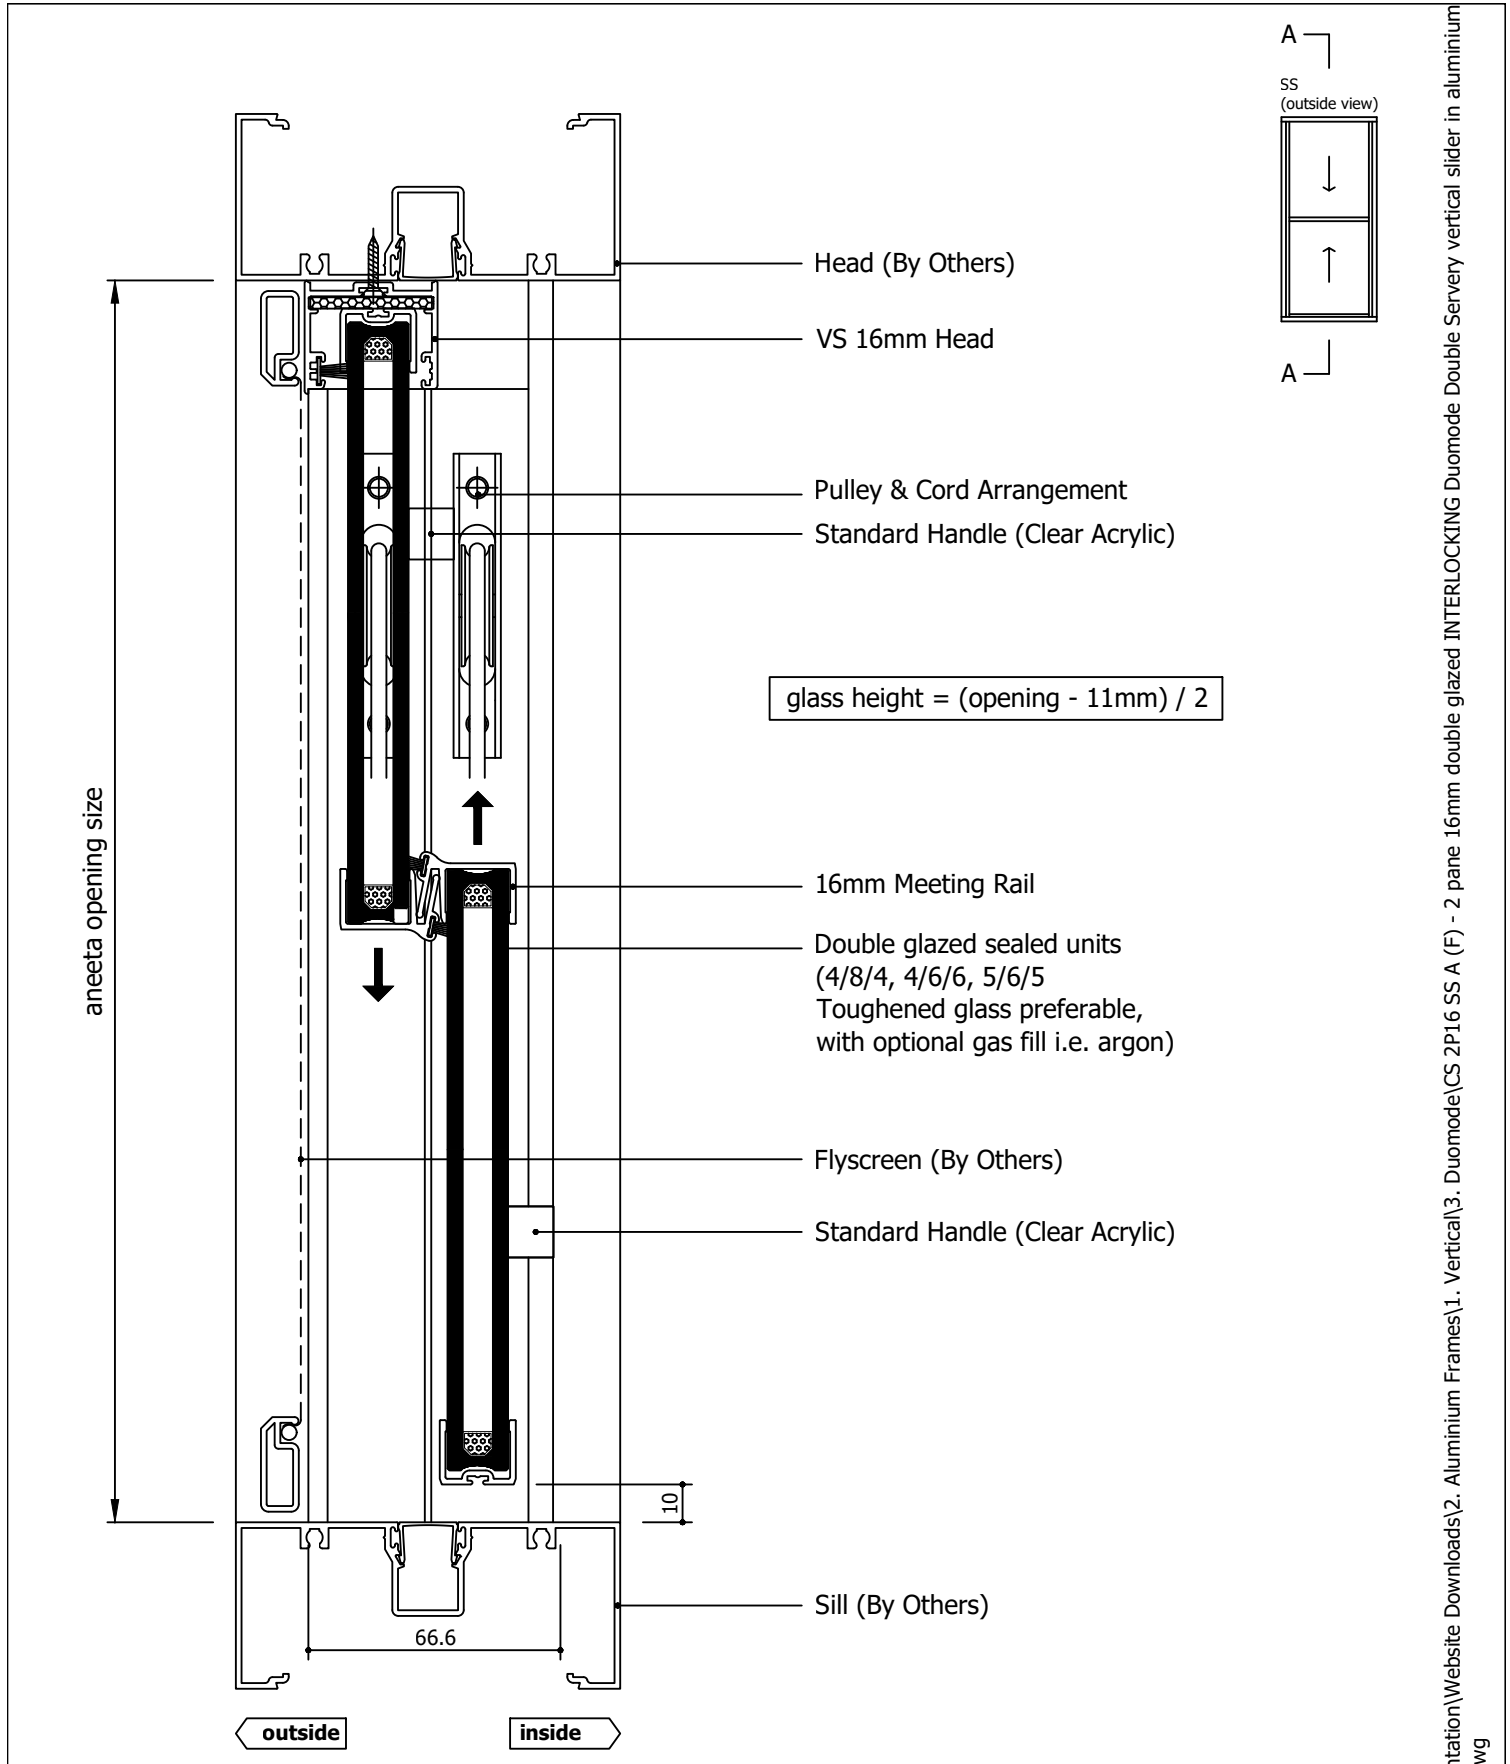


Rev	Description	Approved By	Date
F	Delete P008 and replace with P229 - VS Sill	DF	20/8/2025
E	VS 300Pa/800Pa sill adaptor changed to VS Sill/VS HP Sill	DF	Sep2024
D	Add sill options: 800Pa sill, no sill, flapseal	SE	Apr2024
C	Remove weight lock, add extension pin for outer pane	SE	May2023
B	Compile box sizes, update locks and pins	SE	Jan2021
A	Original issue	-	Jul2016

aneeta insert is shown here in 100mm commercial framing but it suits a variety of residential and commercial frame types

<p>Proprietary and confidential</p> <p>The information contained in this drawing is the sole property of Aneeta Australia. Any reproduction in part or as a whole, without the written permission of Aneeta Australia is prohibited.</p>	<p>Title: 2 pane 16mm double glazed INTERLOCKING Duomode Double Seryver vertical slider in aluminium frames SS with medium box/ large box/ extra large box with no sill adaptor & aluminium covers vertical section A-A</p>				 <p>949 Stud Road, Rowville VIC 3178, ABN 80 062 883 729</p>	<p>Material: in Aluminium Frame</p>	
						<p>Finish:</p>	
						<p>Die/Part:</p>	
						<p>Dwg No: CS 2P16 SS A</p>	
	<p>Drwn:-</p>		<p>Chk:</p>	<p>Date: Jul2016</p>		<p>Scale: 1:2@A4</p>	<p>Sheet 4 of 8</p>

M:\Documentation\Website Downloads\2. Aluminium Frames\1. Vertical\3. Duomode\CS 2P16 SS A (F) - 2 pane 16mm double glazed INTERLOCKING Duomode Double Servery vertical slider in aluminium frames SS.dwg

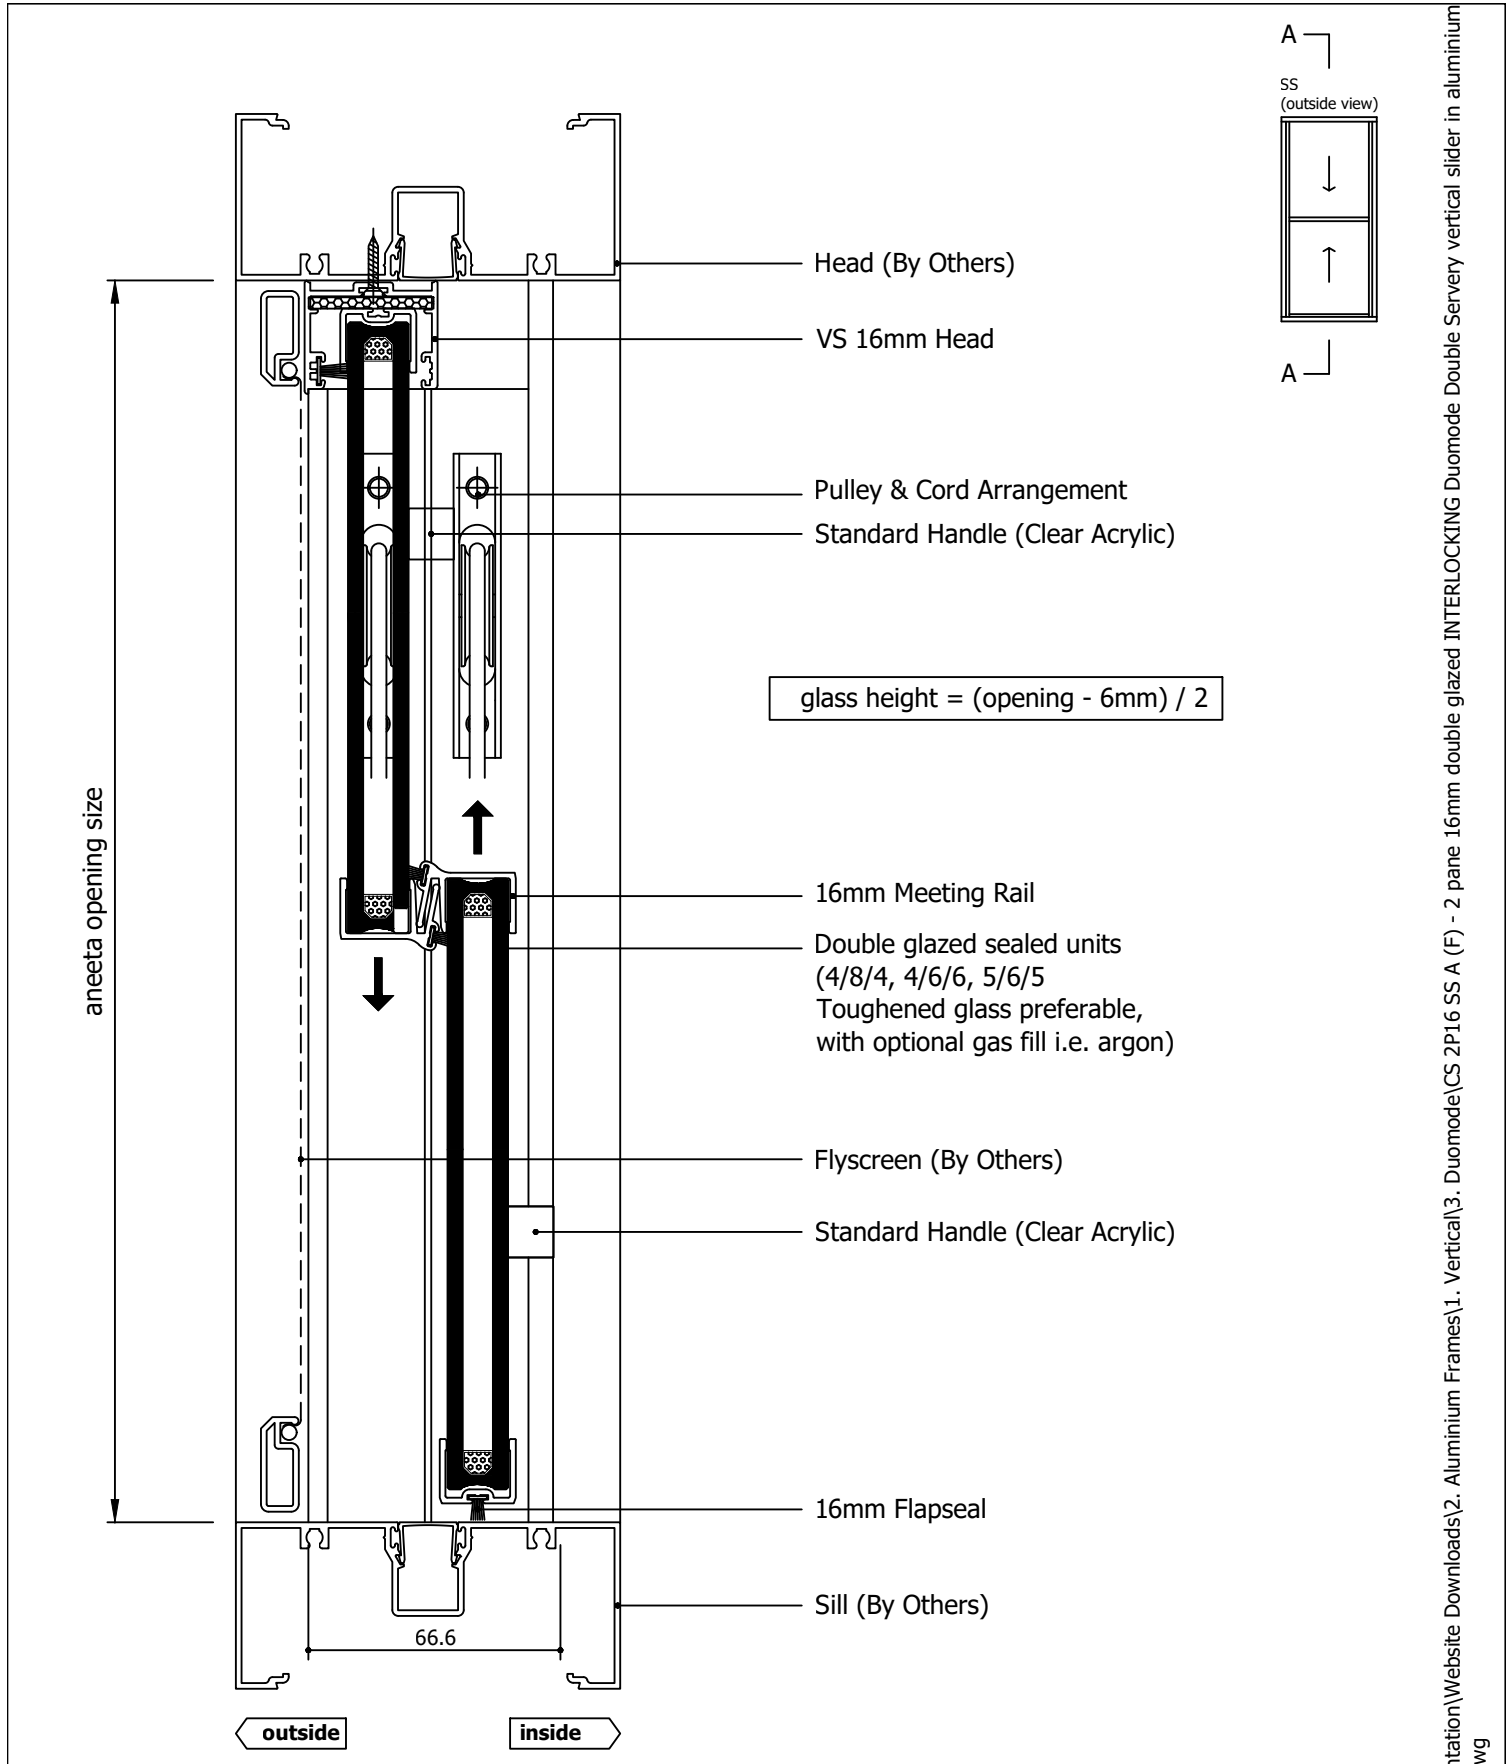


Rev	Description	Approved By	Date
F	Delete P008 and replace with P229 - VS Sill	DF	20/8/2025
E	VS 300Pa/800Pa sill adaptor changed to VS Sill/VS HP Sill	DF	Sep2024
D	Add sill options: 800Pa sill, no sill, flapseal	SE	Apr2024
C	Remove weight lock, add extension pin for outer pane	SE	May2023
B	Compile box sizes, update locks and pins	SE	Jan2021
A	Original issue	-	Jul2016

aneeta insert is shown here in 100mm commercial framing but it suits a variety of residential and commercial frame types

Proprietary and confidential

The information contained in this drawing is the sole property of Aneeta Australia. Any reproduction in part or as a whole, without the written permission of Aneeta Australia is prohibited.


Title: 2 pane 16mm double glazed INTERLOCKING Duomode Double Servery vertical slider in aluminium frames SS with medium box/ large box/ extra large box with 16mm flapseal at sill & aluminium covers vertical section A-A			
Drwn:-	Chk:	Date: Jul2016	Scale: 1:2@A4



949 Stud Road, Rowville VIC 3178, ABN 80 062 883 729

Sheet 5 of 8	Revision: F
--------------	-------------

Material:	in Aluminium Frame
Finish:	
Die/Part:	
Dwg No:	CS 2P16 SS A

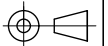

IF IN DOUBT ASK - DO NOT SCALE DRAWING

M:\Documentation\Website Downloads\2. Aluminium Frames\1. Vertical\3. Duomode\CS 2P16 SS A (F) - 2 pane 16mm double glazed INTERLOCKING Duomode Double Servery vertical slider in aluminium frames SS.dwg

glass width = opening - 110mm

aneeta opening size

flyscreen (optional by others)

16mm combination tee

top pane

29.7

29.6

bottom pane

aluminium cover


lock

80 x 35mm box containing lead weight
to counter balance moving pane of glass

flush filler (by others)

jamb (by others)

SS
(outside view)

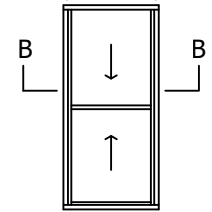

outside

80

inside

aneeta insert is shown here in
100mm commercial framing but
it suits a variety of residential
and commercial frame types

Rev	Description	Approved By	Date
F	Delete P008 and replace with P229 - VS Sill	DF	20/8/2025
E	VS 300Pa/800Pa sill adaptor changed to VS Sill/VS HP Sill	DF	Sep2024
D	Add sill options: 800Pa sill, no sill, flapseal	SE	Apr2024
C	Remove weight lock, add extension pin for outer pane	SE	May2023
B	Compile box sizes, update locks and pins	SE	Jan2021
A	Original issue	-	Jul2016

Proprietary and confidential		Title: 2 pane 16mm double glazed INTERLOCKING Duomode Double Seryvery vertical slider in aluminium frames SS	
The information contained in this drawing is the sole property of Aneeta Australia. Any reproduction in part or as a whole, without the written permission of Aneeta Australia is prohibited.		with medium box with aluminium covers horizontal section B-B	
Drwn:-	Chk:	Date: Jul2016	Scale: 1:1@A4




949 Stud Road, Rowville VIC 3178, ABN 80 062 883 729

Sheet 6 of 8


Revision: F

Material:	in Aluminium Frame
Finish:	
Die/Part:	
Dwg No:	CS 2P16 SS A

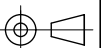

IF IN DOUBT ASK - DO NOT SCALE DRAWING

M:\Documentation\Website Downloads\2. Aluminium Frames\1. Vertical\3. Duomode\CS 2P16 SS A (F) - 2 pane 16mm double glazed INTERLOCKING Duomode Double Seryvery vertical slider in aluminium frames SS.dwg

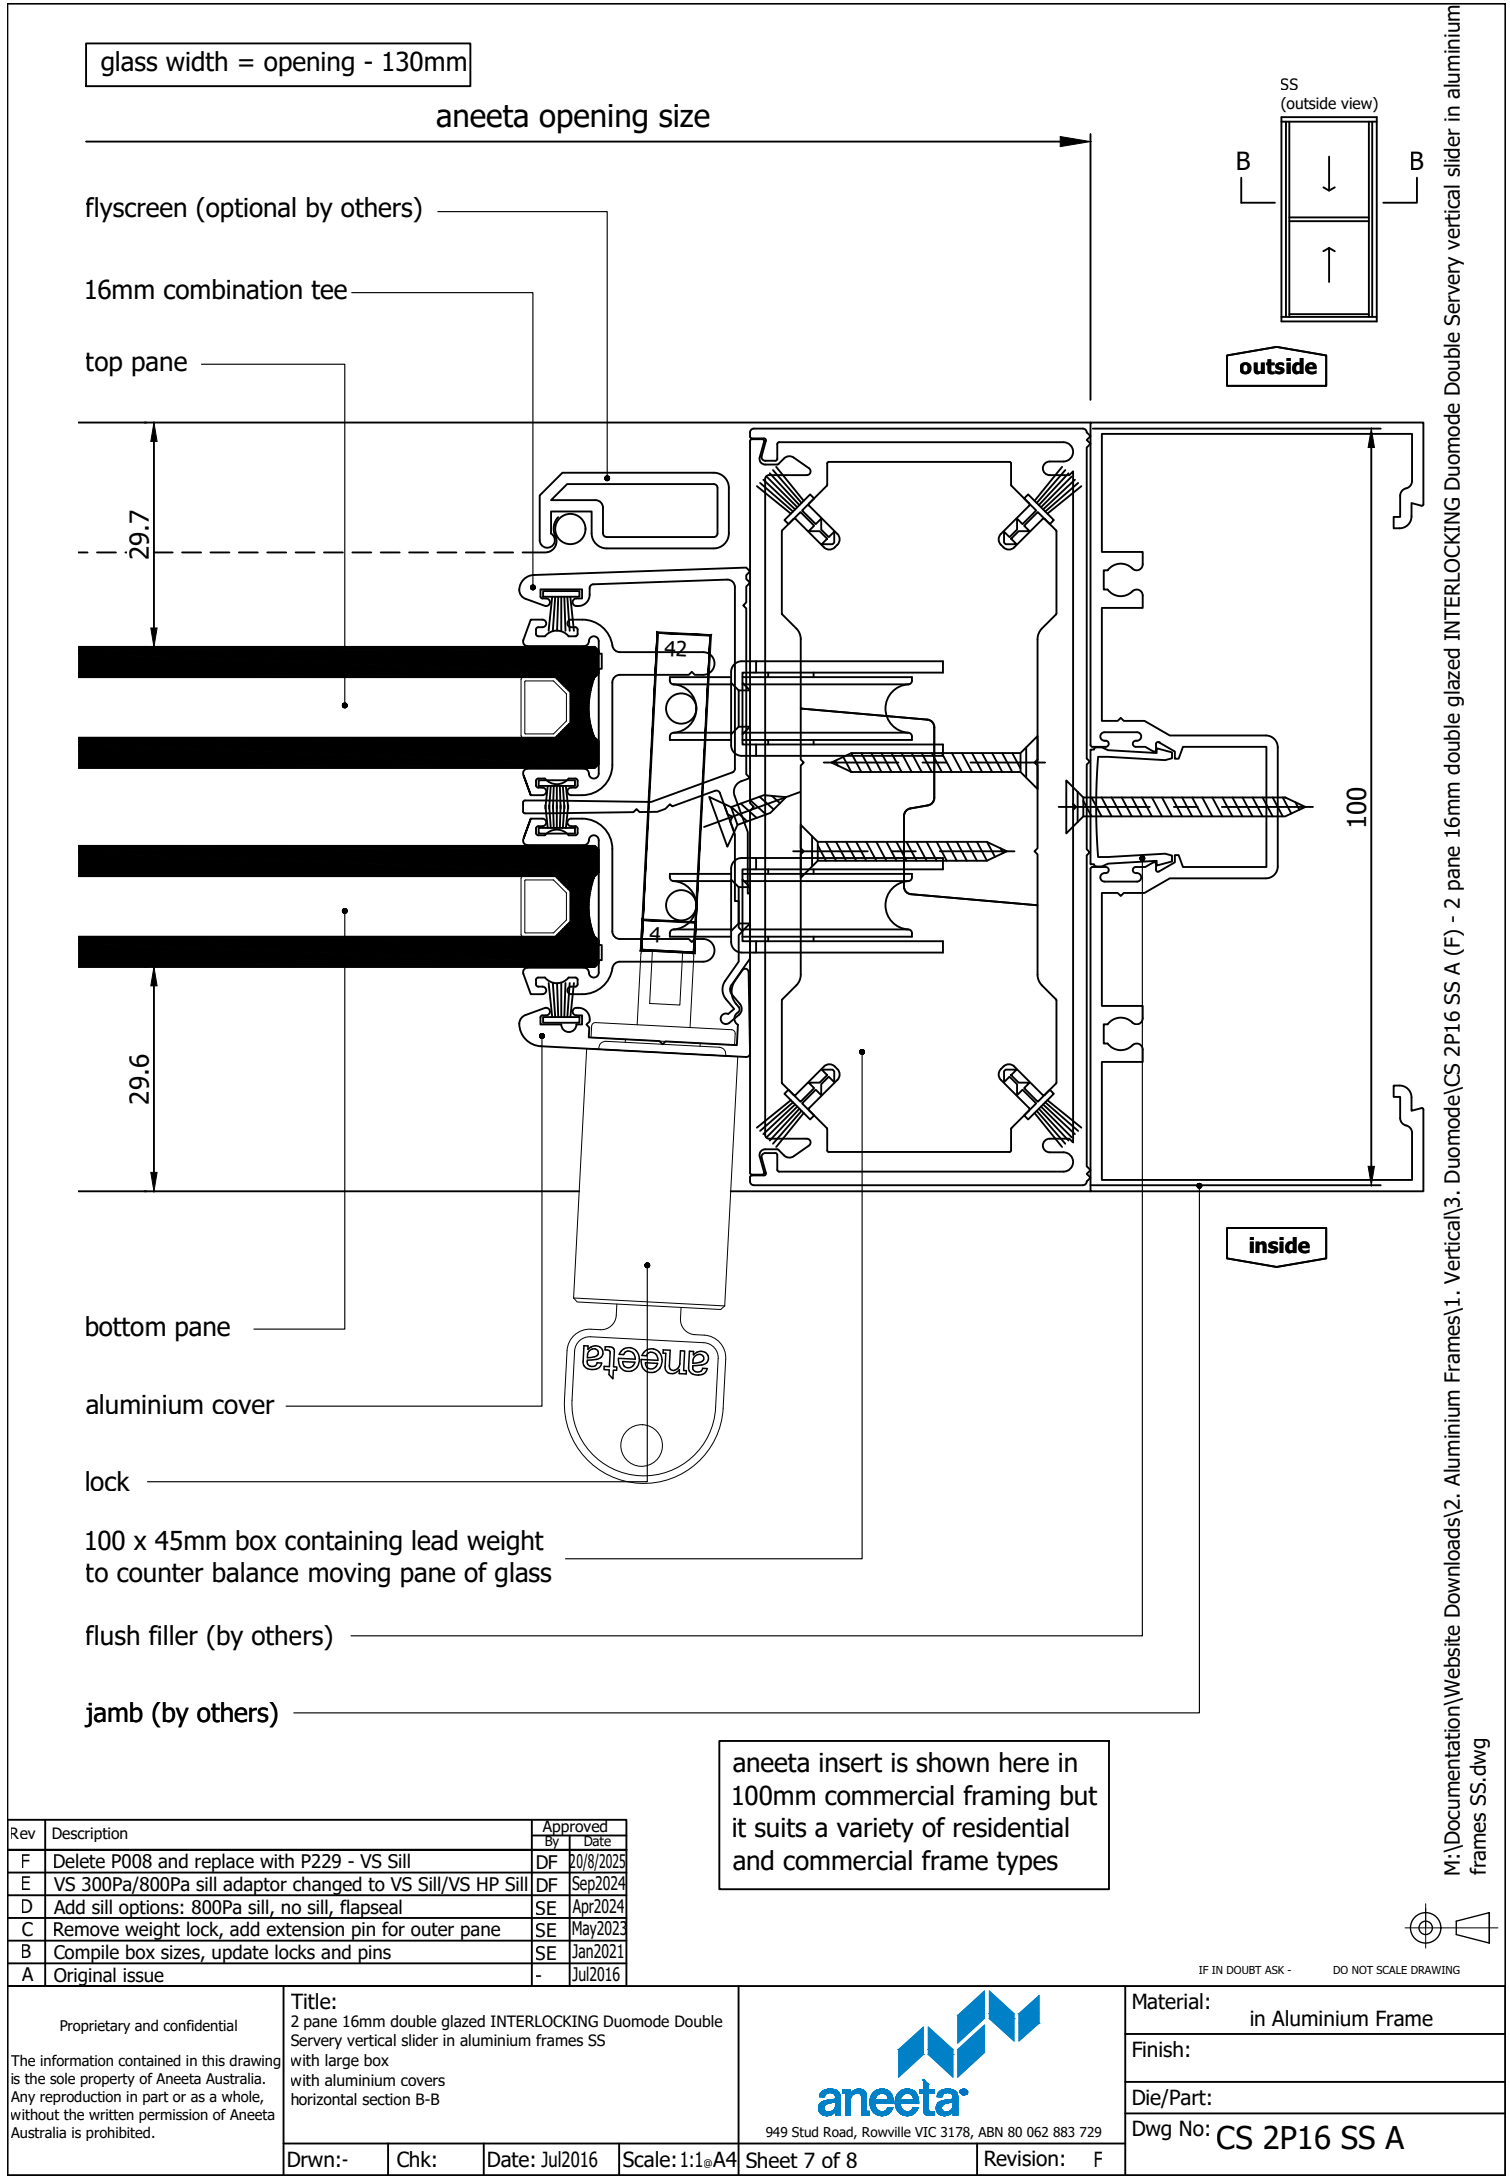

Rev	Description	Approved By	Date
F	Delete P008 and replace with P229 - VS Sill	DF	20/8/2025
E	VS 300Pa/800Pa sill adaptor changed to VS Sill/VS HP Sill	DF	Sep2024
D	Add sill options: 800Pa sill, no sill, flapseal	SE	Apr2024
C	Remove weight lock, add extension pin for outer pane	SE	May2023
B	Compile box sizes, update locks and pins	SE	Jan2021
A	Original issue	-	Jul2016


Proprietary and confidential		Title: 2 pane 16mm double glazed INTERLOCKING Duomode Double Servery vertical slider in aluminium frames SS with large box with aluminium covers horizontal section B-B	
The information contained in this drawing is the sole property of Aneeta Australia. Any reproduction in part or as a whole, without the written permission of Aneeta Australia is prohibited.		Drwn:-	
		Date: Jul2016	
		Scale: 1:1A4	

aneeta insert is shown here in 100mm commercial framing but it suits a variety of residential and commercial frame types




949 Stud Road, Rowville VIC 3178, ABN 80 062 883 729

Material:	in Aluminium Frame
Finish:	
Die/Part:	
Dwg No:	CS 2P16 SS A

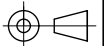

IF IN DOUBT ASK - DO NOT SCALE DRAWING

M:\Documentation\Website Downloads\2. Aluminium Frames\1. Vertical\3. Duomode\CS 2P16 SS A (F) - 2 pane 16mm double glazed INTERLOCKING Duomode Double Servery vertical slider in aluminium frames SS.dwg

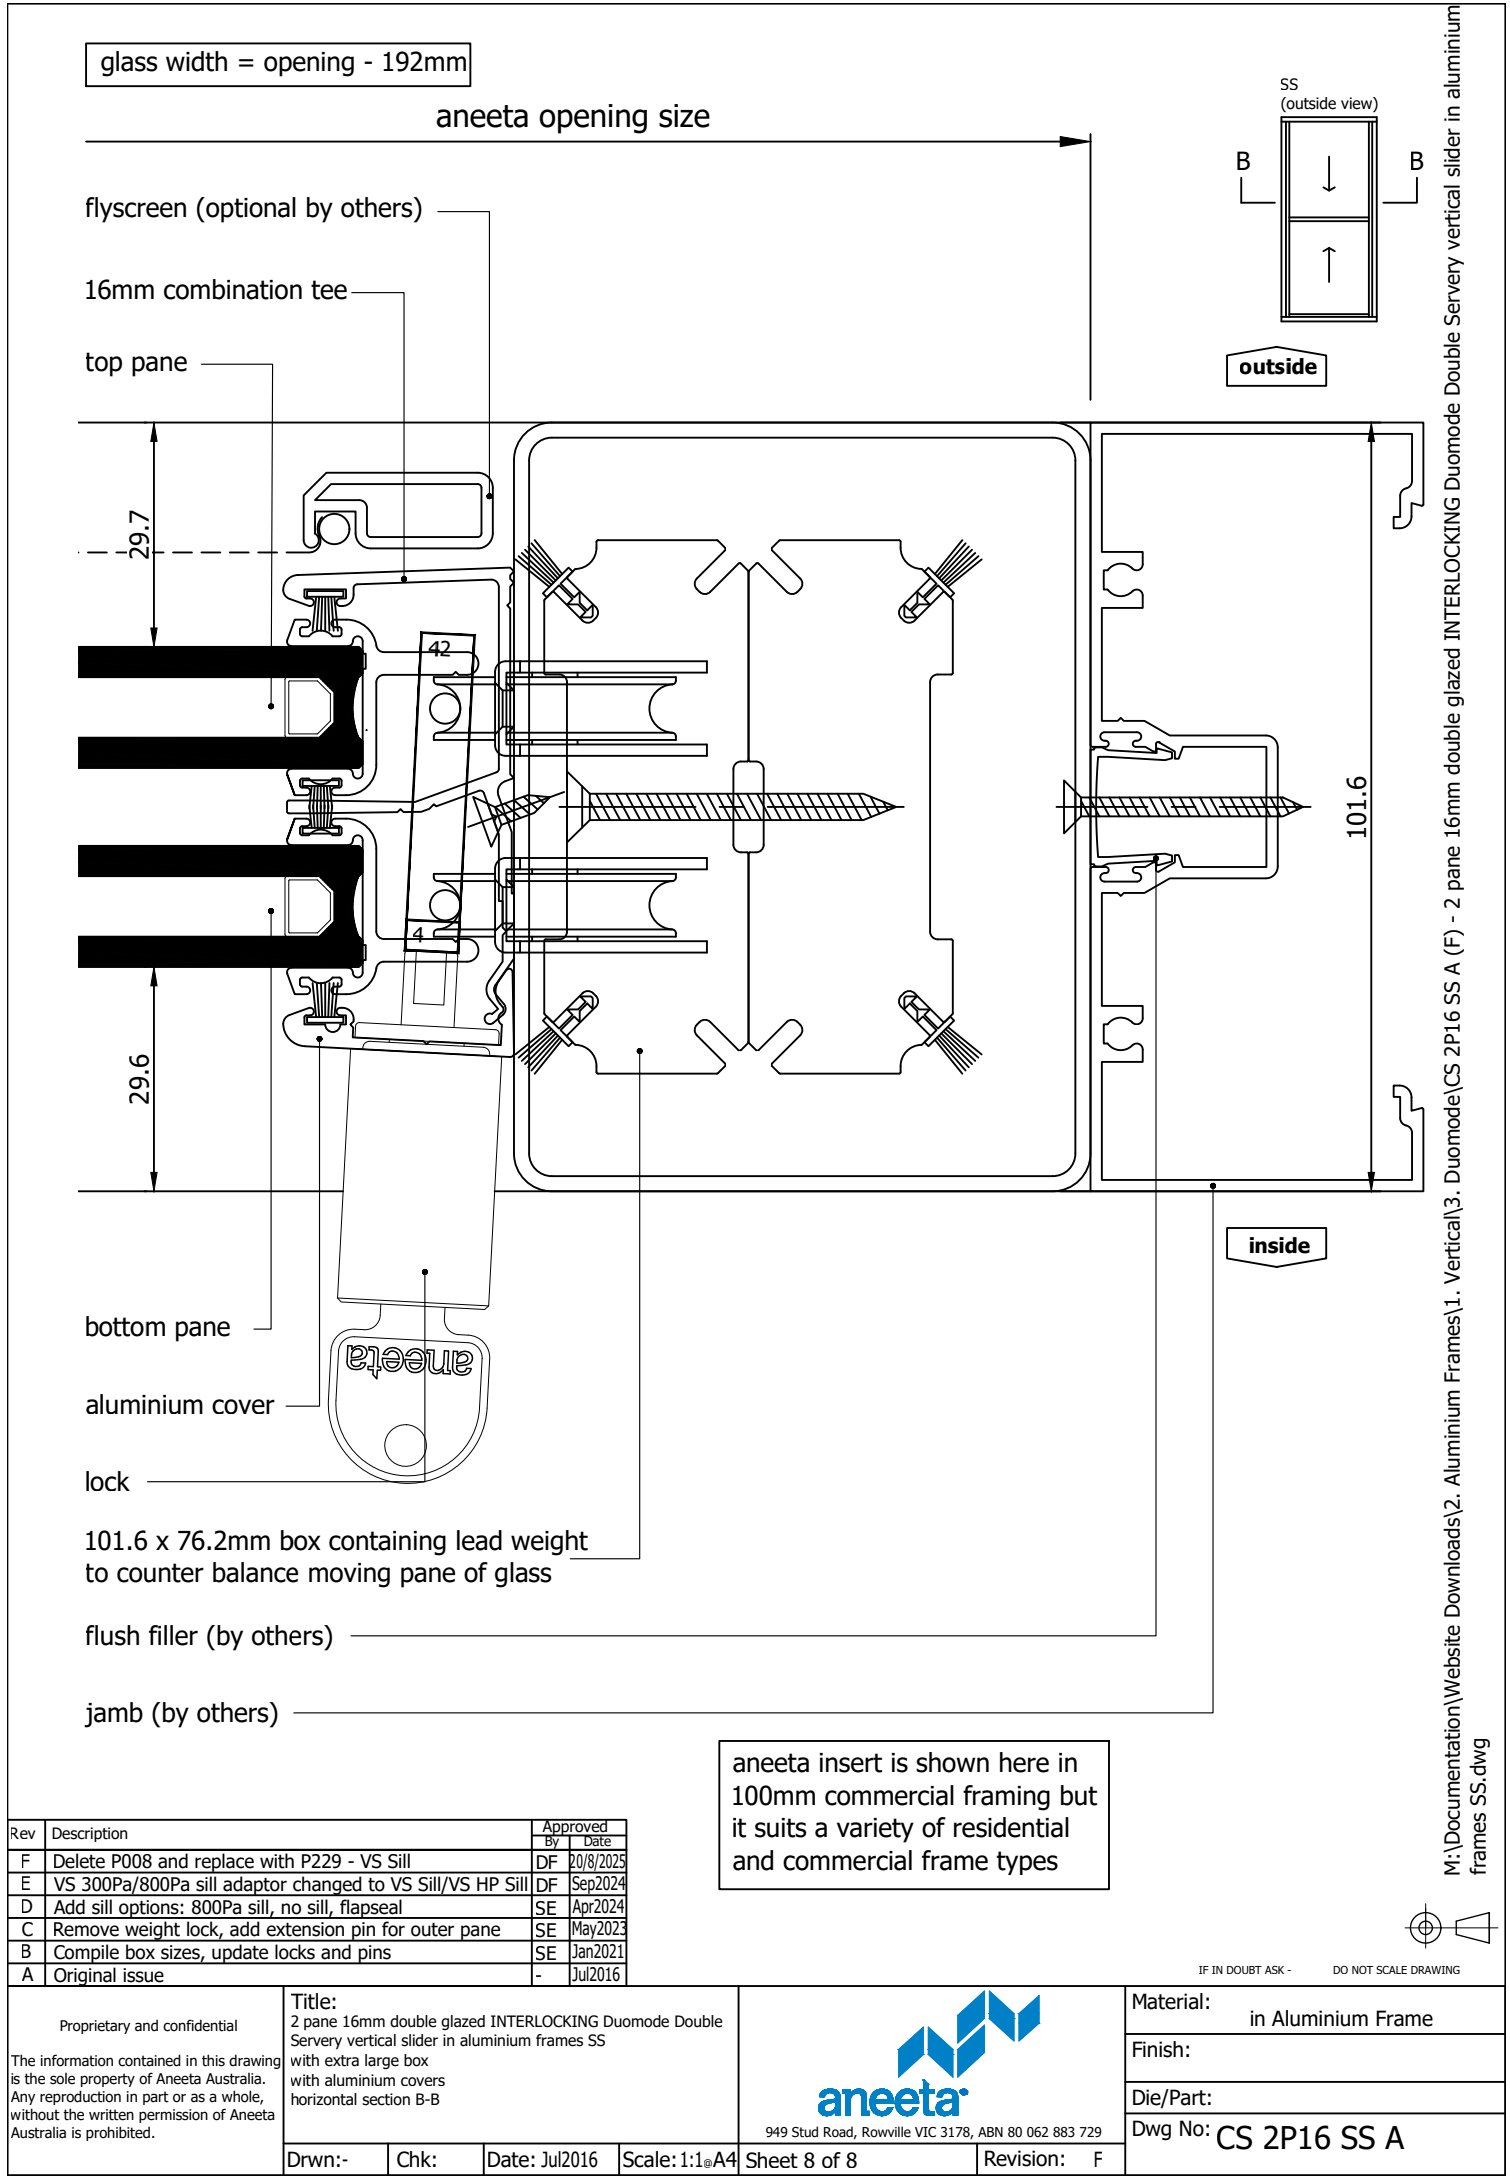

Rev	Description	Approved By	Date
F	Delete P008 and replace with P229 - VS Sill	DF	20/8/2025
E	VS 300Pa/800Pa sill adaptor changed to VS Sill/VS HP Sill	DF	Sep2024
D	Add sill options: 800Pa sill, no sill, flapseal	SE	Apr2024
C	Remove weight lock, add extension pin for outer pane	SE	May2023
B	Compile box sizes, update locks and pins	SE	Jan2021
A	Original issue	-	Jul2016

Proprietary and confidential

The information contained in this drawing is the sole property of Aneeta Australia. Any reproduction in part or as a whole, without the written permission of Aneeta Australia is prohibited.

Title:
2 pane 16mm double glazed INTERLOCKING Duomode Double Servery vertical slider in aluminium frames SS
with extra large box with aluminium covers
horizontal section B-B

aneeta

949 Stud Road, Rowville VIC 3178, ABN 80 062 883 729

Material: in Aluminium Frame

Finish:

Die/Part:

Dwg No: CS 2P16 SS A

Drwn:-

Chk:

Date: Jul2016

Scale: 1:1

Sheet 8 of 8

Revision: F

M:\Documentation\Website Downloads\2. Aluminium Frames\1. Vertical\3. Duomode\CS 2P16 SS A (F) - 2 pane 16mm double glazed INTERLOCKING Duomode Double Servery vertical slider in aluminium frames SS.dwg