



Table of Contents


Page	View	Box Type	Handle Type	Sill Type
2	Vertical Section	Large Box / Extra Large Box	Acrylic handle	VS Sill
3	Vertical Section	Large Box / Extra Large Box	Acrylic handle	VS HP Sill
4	Vertical Section	Large Box / Extra Large Box	Acrylic handle	No Sill
5	Vertical Section	Large Box / Extra Large Box	Acrylic handle	Flapseal
6	Vertical Section	Large Box / Extra Large Box	Meeting Rail handle	VS Sill
7	Vertical Section	Large Box / Extra Large Box	Meeting Rail handle	VS HP Sill
8	Vertical Section	Large Box / Extra Large Box	Meeting Rail handle	No Sill
9	Vertical Section	Large Box / Extra Large Box	Meeting Rail handle	Flapseal
10	Horizontal Section	Large Box	-	-
11	Horizontal Section	Extra Large Box	-	-

Rev	Description	Approved By	Date
G	Delete P008 and replace with P229 - VS Sill	DF	20/8/2025
F	16mm meeting rail handle option added	DF	Jun2025
E	VS 300Pa/800Pa sill adaptor changed to VS Sill/VS HP Sill	DF	Sep2024
D	Add sill options: 800Pa sill, no sill, flapseal	SE	Apr2024
C	Remove weight lock, add extension pin for outer pane	SE	May2023
B	Compile box sizes, update locks and pins	SE	Jan2021
A	Original issue	-	Jul2016

<p>Proprietary and confidential</p> <p>The information contained in this drawing is the sole property of Aneeta Australia. Any reproduction in part or as a whole, without the written permission of Aneeta Australia is prohibited.</p>	<p>Title: 3 pane 16mm double glazed INTERLOCKING Duomode Double Servery vertical slider in aluminium frames FSS</p>				<p>Material: in Aluminium Frame</p>	
	<p>aneeta</p> <p>949 Stud Road, Rowville VIC 3178, ABN 80 062 883 729</p>				<p>Finish:</p>	
	<p>Drwn:- Chk: Date: Jul2016 Scale:</p>				<p>Die/Part:</p>	
	<p>Sheet 1 of 11 Revision: G</p>				<p>Dwg No: CS 3P16 FSS A</p>	

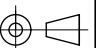

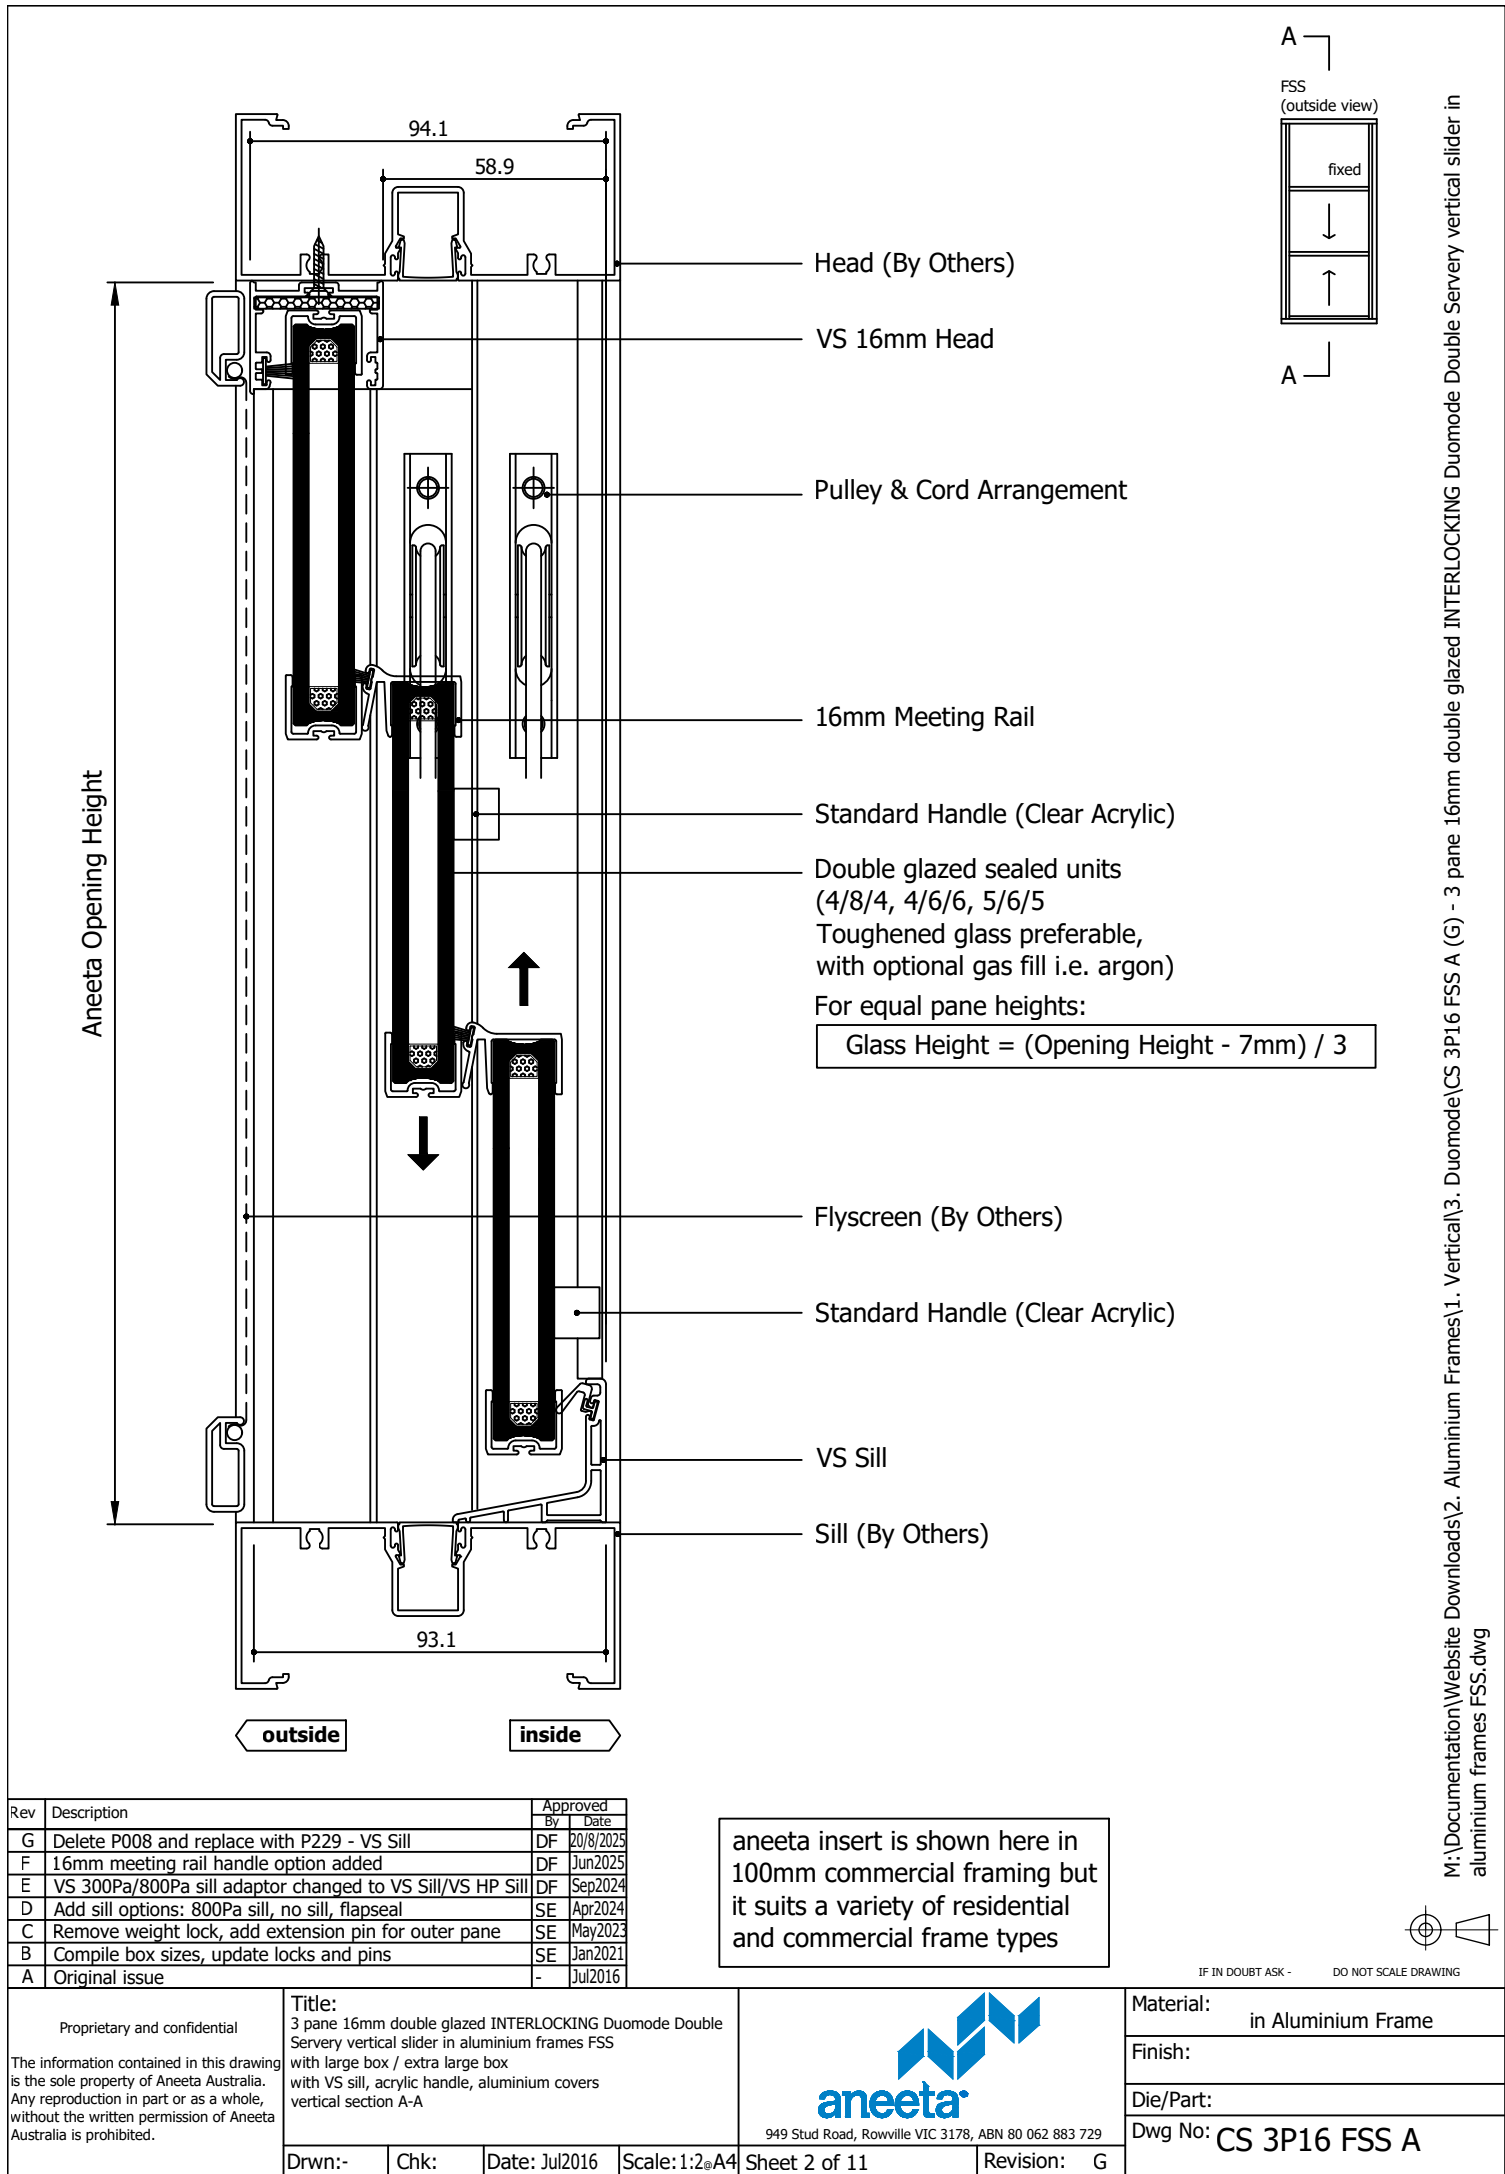

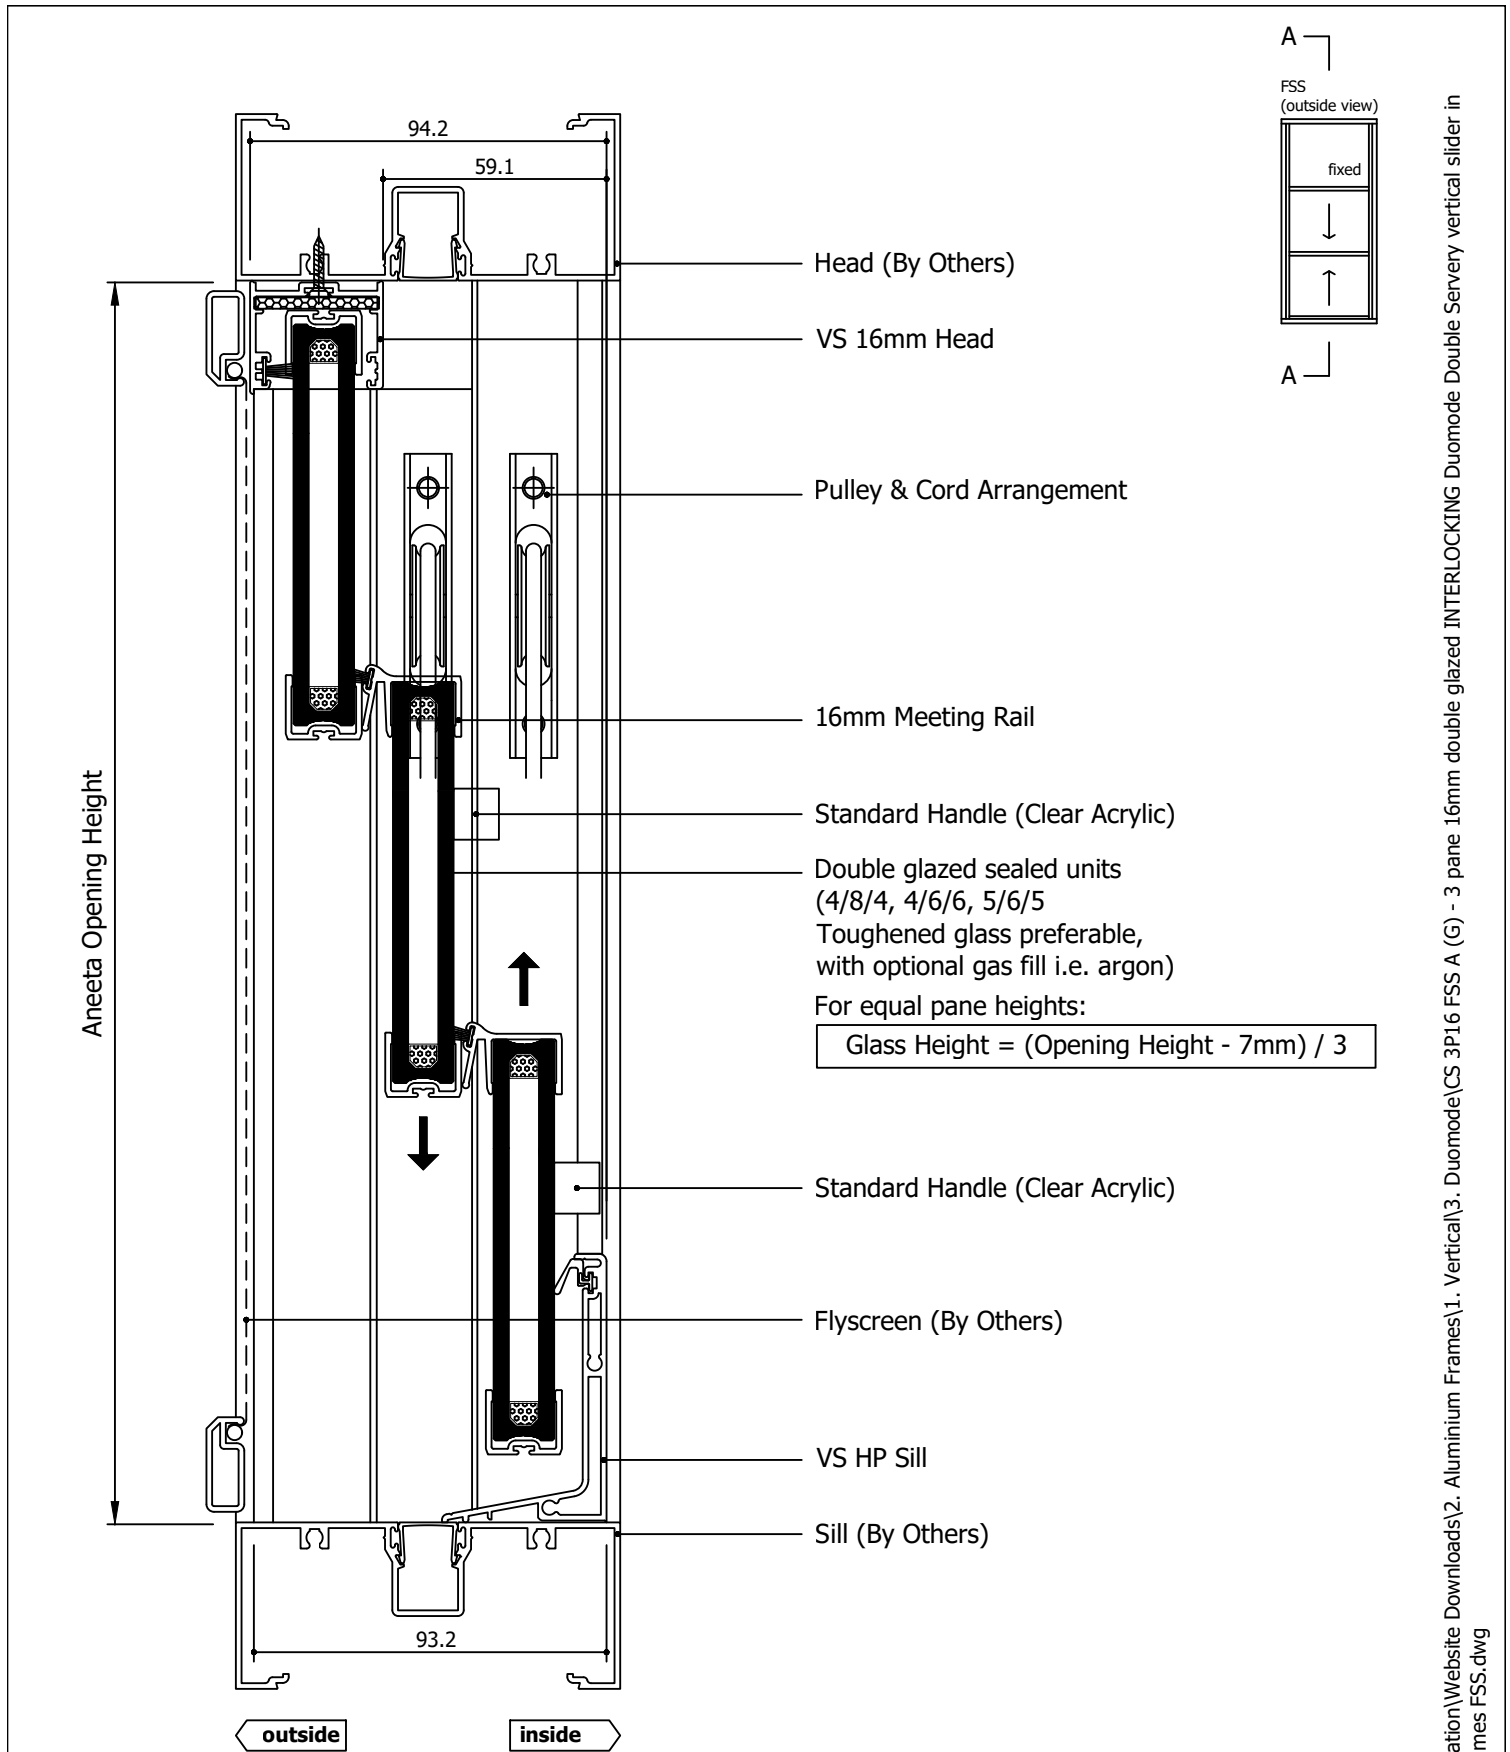
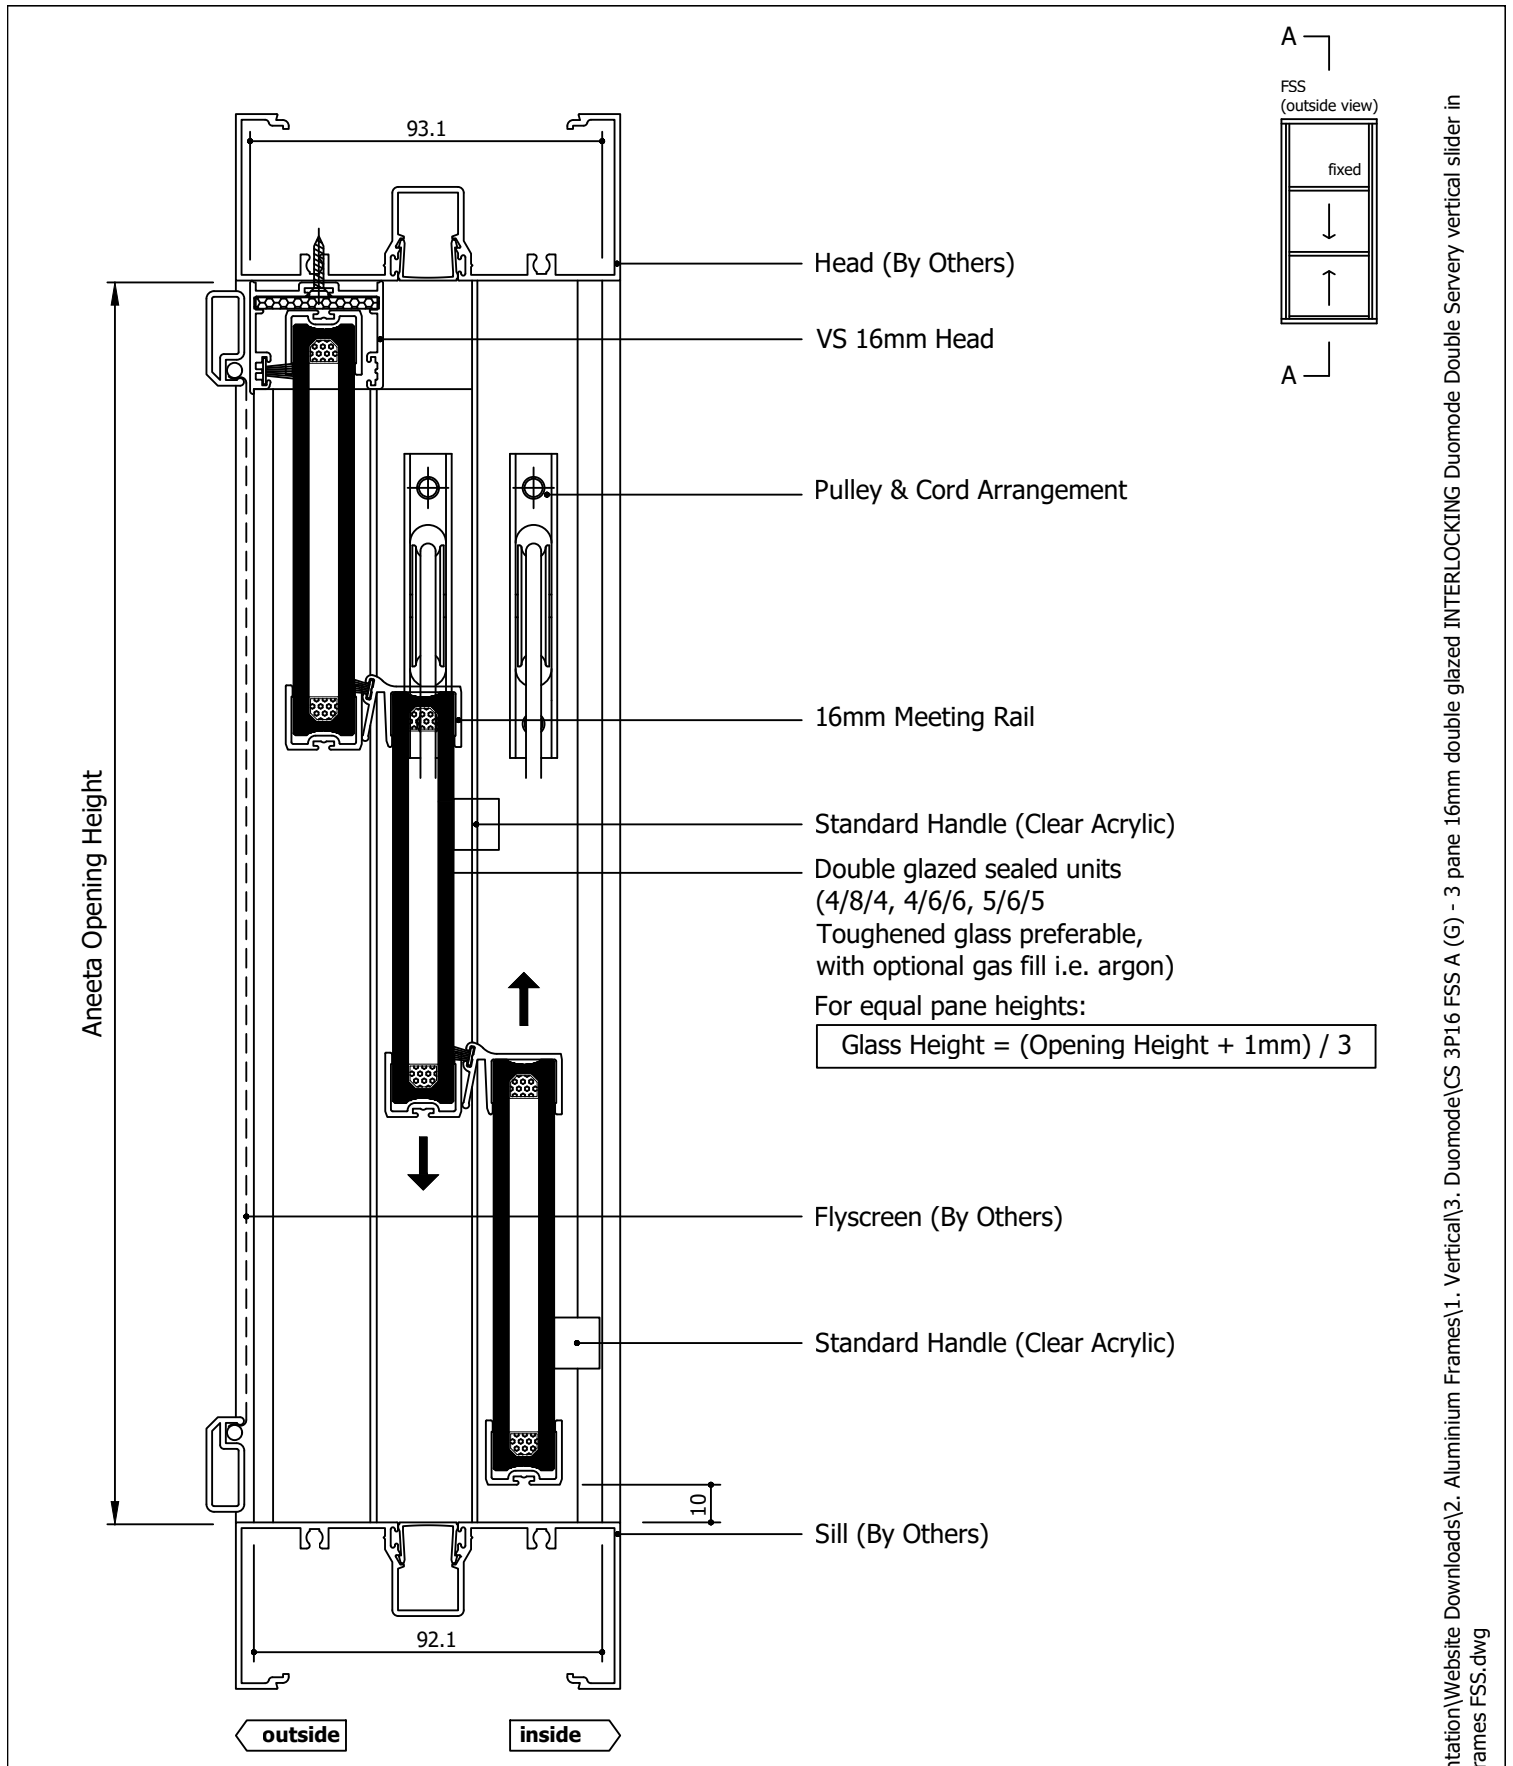


Rev	Description	Approved By	Date
G	Delete P008 and replace with P229 - VS Sill	DF	20/8/2025
F	16mm meeting rail handle option added	DF	Jun2025
E	VS 300Pa/800Pa sill adaptor changed to VS Sill/VS HP Sill	DF	Sep2024
D	Add sill options: 800Pa sill, no sill, flapseal	SE	Apr2024
C	Remove weight lock, add extension pin for outer pane	SE	May2023
B	Compile box sizes, update locks and pins	SE	Jan2021
A	Original issue	-	Jul2016

aneeta insert is shown here in 100mm commercial framing but it suits a variety of residential and commercial frame types


<p>Proprietary and confidential</p> <p>The information contained in this drawing is the sole property of Aneeta Australia. Any reproduction in part or as a whole, without the written permission of Aneeta Australia is prohibited.</p>	<p>Title: 3 pane 16mm double glazed INTERLOCKING Duomode Double Servery vertical slider in aluminium frames FSS with large box / extra large box with VS HP sill, acrylic handle, aluminium covers vertical section A-A</p>			 <p>949 Stud Road, Rowville VIC 3178, ABN 80 062 883 729</p>		Material: in Aluminium Frame
						Finish:
						Die/Part:
						Dwg No: CS 3P16 FSS A
	Drwn:-	Chk:	Date: Jul2016	Scale: 1:2@A4	Sheet 3 of 11	Revision: G

M:\Documentation\Website Downloads\2. Aluminium Frames\1. Vertical\3. Duomode\CS 3P16 FSS A (G) - 3 pane 16mm double glazed INTERLOCKING Duomode Double Servery vertical slider in aluminium frames FSS.dwg




Rev	Description	Approved By	Date
G	Delete P008 and replace with P229 - VS Sill	DF	20/8/2025
F	16mm meeting rail handle option added	DF	Jun2025
E	VS 300Pa/800Pa sill adaptor changed to VS Sill/VS HP Sill	DF	Sep2024
D	Add sill options: 800Pa sill, no sill, flapseal	SE	Apr2024
C	Remove weight lock, add extension pin for outer pane	SE	May2023
B	Compile box sizes, update locks and pins	SE	Jan2021
A	Original issue	-	Jul2016

aneeta insert is shown here in 100mm commercial framing but it suits a variety of residential and commercial frame types


<p>Proprietary and confidential</p> <p>The information contained in this drawing is the sole property of Aneeta Australia. Any reproduction in part or as a whole, without the written permission of Aneeta Australia is prohibited.</p>	<p>Title: 3 pane 16mm double glazed INTERLOCKING Duomode Double Servery vertical slider in aluminium frames FSS with large box / extra large box with no sill adaptor, acrylic handle, aluminium covers vertical section A-A</p>				 <p>949 Stud Road, Rowville VIC 3178, ABN 80 062 883 729</p>	Material: in Aluminium Frame	
						Finish:	
						Die/Part:	
						Dwg No: CS 3P16 FSS A	
Drwn:-	Chk:	Date: Jul2016	Scale: 1:2@A4	Sheet 4 of 11	Revision: G		

M:\Documentation\Website Downloads\2. Aluminium Frames\1. Vertical\3. Duomode\CS 3P16 FSS A (G) - 3 pane 16mm double glazed INTERLOCKING Duomode Double Servery vertical slider in aluminium frames FSS.dwg

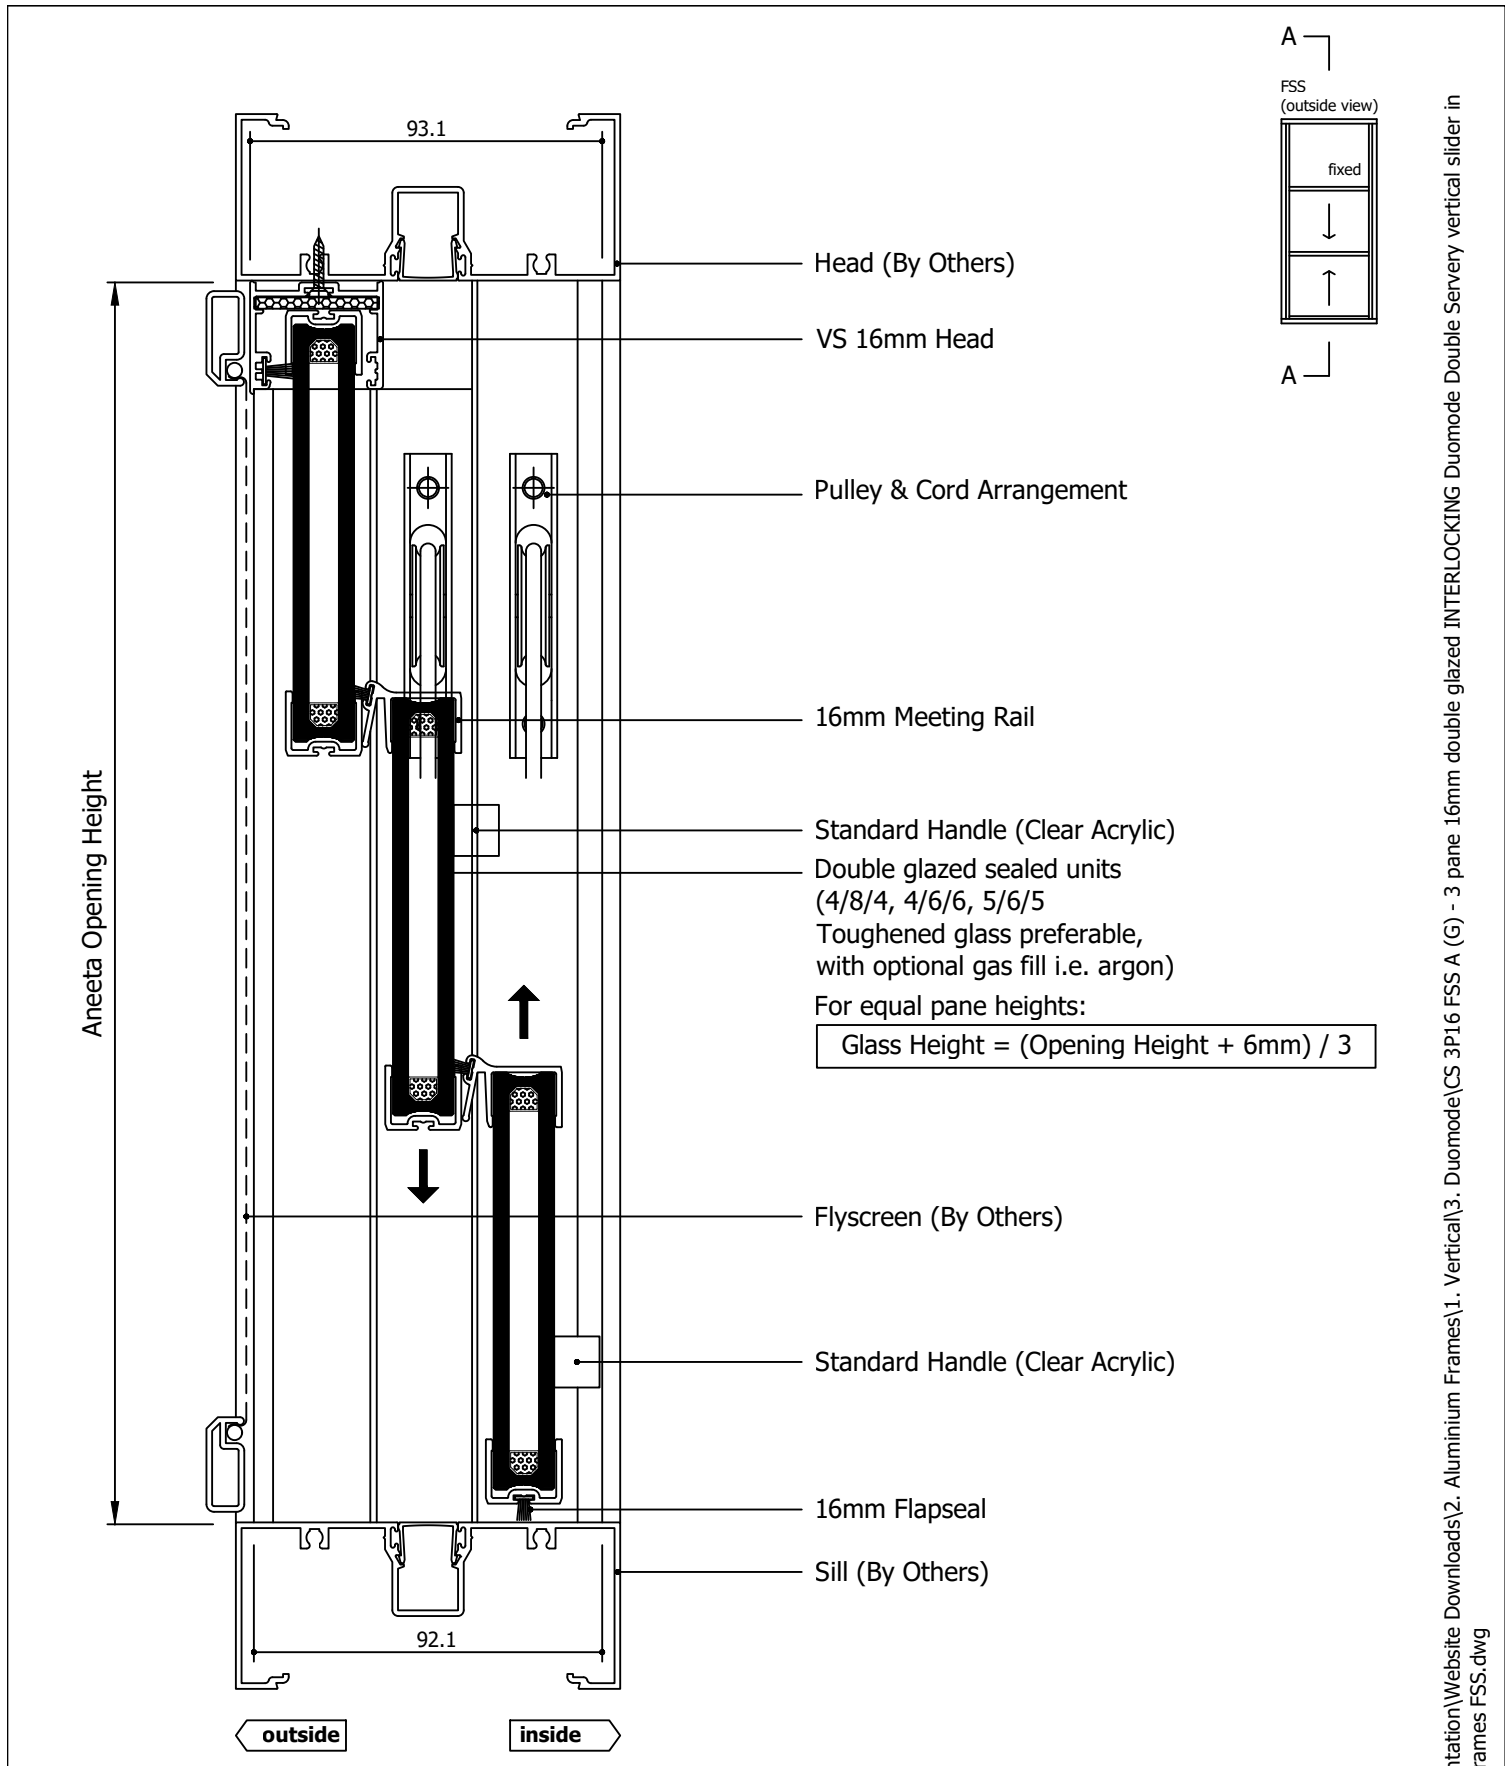

Rev	Description	Approved By	Date
G	Delete P008 and replace with P229 - VS Sill	DF	20/8/2025
F	16mm meeting rail handle option added	DF	Jun2025
E	VS 300Pa/800Pa sill adaptor changed to VS Sill/VS HP Sill	DF	Sep2024
D	Add sill options: 800Pa sill, no sill, flapseal	SE	Apr2024
C	Remove weight lock, add extension pin for outer pane	SE	May2023
B	Compile box sizes, update locks and pins	SE	Jan2021
A	Original issue	-	Jul2016


aneeta insert is shown here in 100mm commercial framing but it suits a variety of residential and commercial frame types

Proprietary and confidential The information contained in this drawing is the sole property of Aneeta Australia. Any reproduction in part or as a whole, without the written permission of Aneeta Australia is prohibited.		Title: 3 pane 16mm double glazed INTERLOCKING Duomode Double Servery vertical slider in aluminium frames FSS with large box / extra large box with 16mm flapseal at sill, acrylic handle, aluminium covers vertical section A-A		 949 Stud Road, Rowville VIC 3178, ABN 80 062 883 729		Material: in Aluminium Frame
						Finish:
						Die/Part:
						Dwg No: CS 3P16 FSS A
Drwn:-	Chk:	Date: Jul2016	Scale: 1:2@A4	Sheet 5 of 11	Revision: G	

M:\Documentation\Website Downloads\2. Aluminium Frames\1. Vertical\3. Duomode\CS 3P16 FSS A (G) - 3 pane 16mm double glazed INTERLOCKING Duomode Double Servery vertical slider in aluminium frames FSS.dwg



IF IN DOUBT ASK - DO NOT SCALE DRAWING

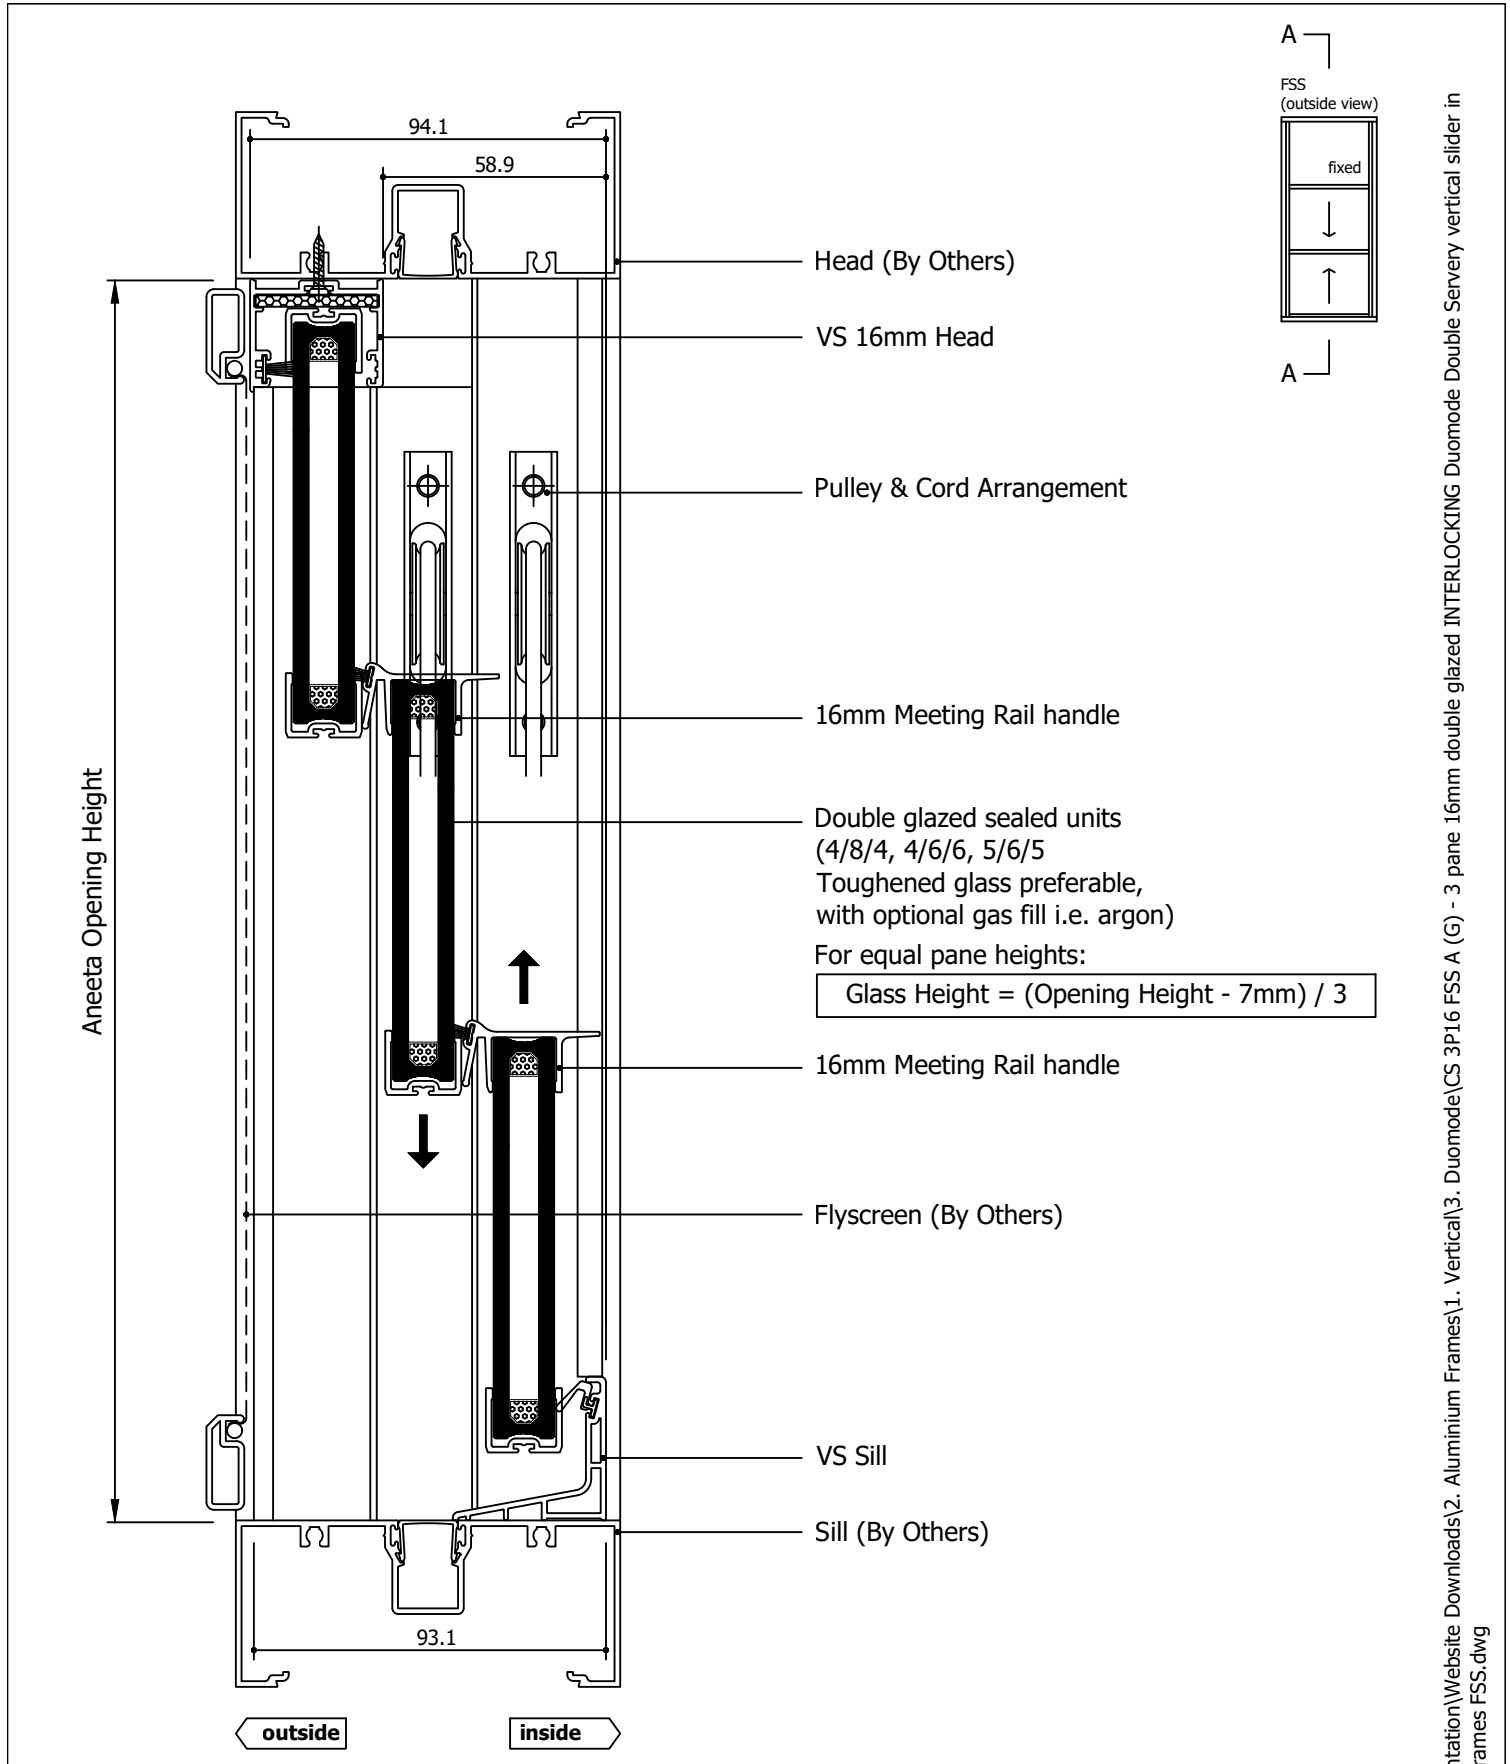


Rev	Description	Approved	
		By	Date
G	Delete P008 and replace with P229 - VS Sill	DF	20/8/2025
F	16mm meeting rail handle option added	DF	Jun2025
E	VS 300Pa/800Pa sill adaptor changed to VS Sill/VS HP Sill	DF	Sep2024
D	Add sill options: 800Pa sill, no sill, flapseal	SE	Apr2024
C	Remove weight lock, add extension pin for outer pane	SE	May2023
B	Compile box sizes, update locks and pins	SE	Jan2021
A	Original issue	-	Jul2016

aneeta insert is shown here in 100mm commercial framing but it suits a variety of residential and commercial frame types

Proprietary and confidential

The information contained in this drawing is the sole property of Aneeta Australia. Any reproduction in part or as a whole, without the written permission of Aneeta Australia is prohibited.

Title: 3 pane 16mm double glazed INTERLOCKING Duomode Double Servery vertical slider in aluminium frames FSS with large box / extra large box with VS sill, meeting rail handle, aluminium covers vertical section A-A			
Drwn:-	Chk:	Date: Jul2016	Scale: 1:2@A4




949 Stud Road, Rowville VIC 3178, ABN 80 062 883 729

Sheet 6 of 11	Revision: G
---------------	-------------


Material:	in Aluminium Frame
Finish:	
Die/Part:	
Dwg No:	CS 3P16 FSS A

M:\Documentation\Website Downloads\2. Aluminium Frames\1. Vertical\3. Duomode\CS 3P16 FSS A (G) - 3 pane 16mm double glazed INTERLOCKING Duomode Double Servery vertical slider in aluminium frames FSS.dwg

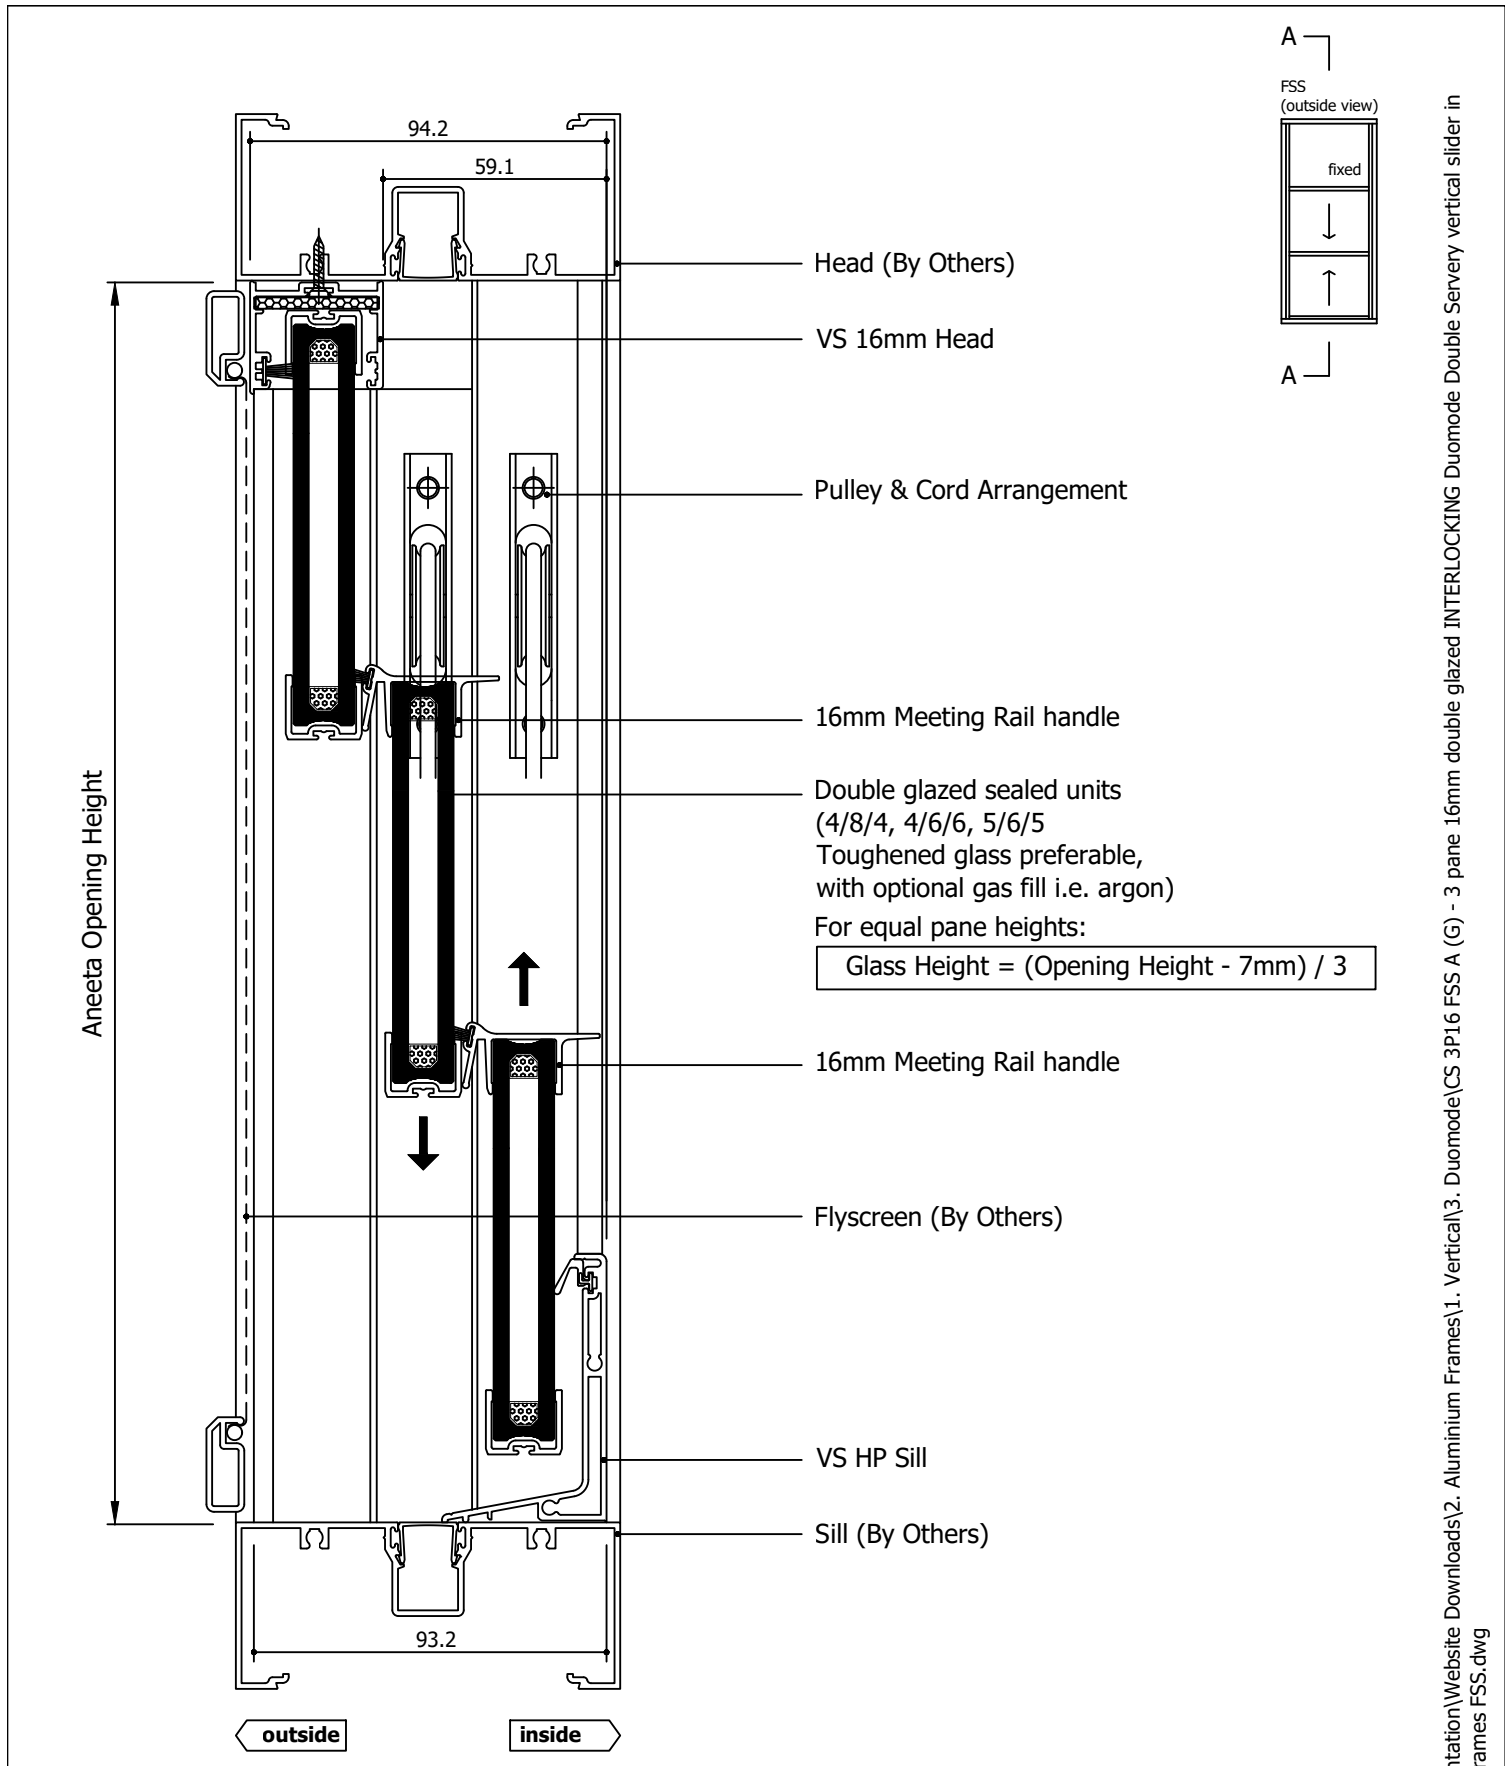

Rev	Description	Approved By	Date
G	Delete P008 and replace with P229 - VS Sill	DF	20/8/2025
F	16mm meeting rail handle option added	DF	Jun2025
E	VS 300Pa/800Pa sill adaptor changed to VS Sill/VS HP Sill	DF	Sep2024
D	Add sill options: 800Pa sill, no sill, flapseal	SE	Apr2024
C	Remove weight lock, add extension pin for outer pane	SE	May2023
B	Compile box sizes, update locks and pins	SE	Jan2021
A	Original issue	-	Jul2016


aneeta insert is shown here in 100mm commercial framing but it suits a variety of residential and commercial frame types

Proprietary and confidential The information contained in this drawing is the sole property of Aneeta Australia. Any reproduction in part or as a whole, without the written permission of Aneeta Australia is prohibited.		Title: 3 pane 16mm double glazed INTERLOCKING Duomode Double Servery vertical slider in aluminium frames FSS with large box / extra large box with VS HP sill, meeting rail handle, aluminium covers vertical section A-A		 949 Stud Road, Rowville VIC 3178, ABN 80 062 883 729		Material: in Aluminium Frame
						Finish:
						Die/Part:
						Dwg No: CS 3P16 FSS A
Drwn:-	Chk:	Date: Jul2016	Scale: 1:2@A4	Sheet 7 of 11	Revision: G	

M:\Documentation\Website Downloads\2. Aluminium Frames\1. Vertical\3. Duomode\CS 3P16 FSS A (G) - 3 pane 16mm double glazed INTERLOCKING Duomode Double Servery vertical slider in aluminium frames FSS.dwg




IF IN DOUBT ASK - DO NOT SCALE DRAWING

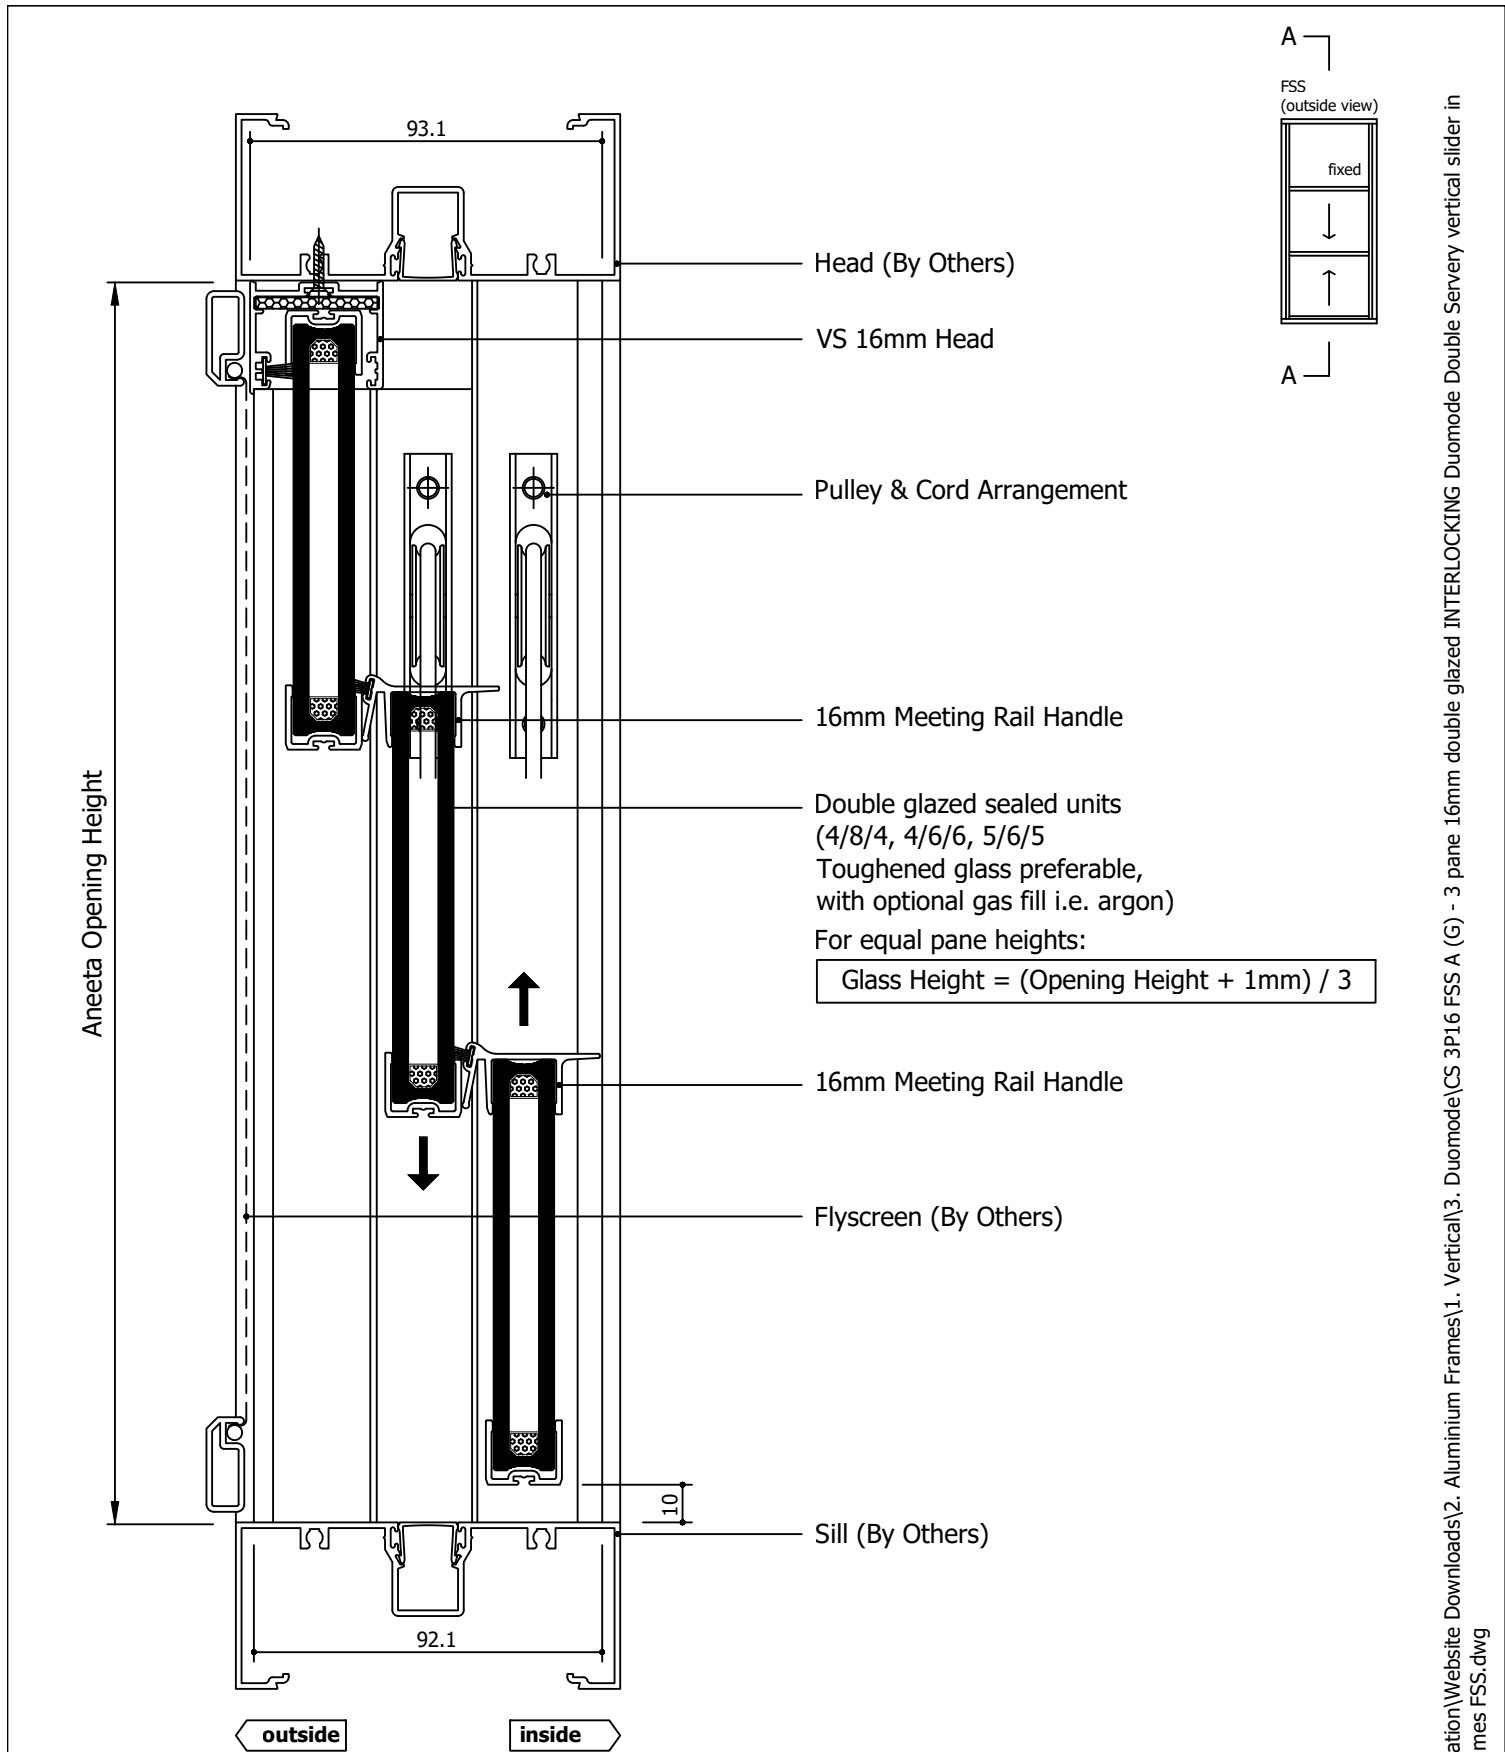

Rev	Description	Approved By	Date
G	Delete P008 and replace with P229 - VS Sill	DF	20/8/2025
F	16mm meeting rail handle option added	DF	Jun2025
E	VS 300Pa/800Pa sill adaptor changed to VS Sill/VS HP Sill	DF	Sep2024
D	Add sill options: 800Pa sill, no sill, flapseal	SE	Apr2024
C	Remove weight lock, add extension pin for outer pane	SE	May2023
B	Compile box sizes, update locks and pins	SE	Jan2021
A	Original issue	-	Jul2016


aneeta insert is shown here in 100mm commercial framing but it suits a variety of residential and commercial frame types

Proprietary and confidential The information contained in this drawing is the sole property of Aneeta Australia. Any reproduction in part or as a whole, without the written permission of Aneeta Australia is prohibited.		Title: 3 pane 16mm double glazed INTERLOCKING Duomode Double Servery vertical slider in aluminium frames FSS with large box / extra large box with no sill adaptor, meeting rail handle, aluminium covers vertical section A-A		 949 Stud Road, Rowville VIC 3178, ABN 80 062 883 729		Material: in Aluminium Frame
						Finish:
						Die/Part:
						Dwg No: CS 3P16 FSS A
Drwn:-	Chk:	Date: Jul2016	Scale: 1:2@A4	Sheet 8 of 11	Revision: G	

M:\Documentation\Website Downloads\2. Aluminium Frames\1. Vertical\3. Duomode\CS 3P16 FSS A (G) - 3 pane 16mm double glazed INTERLOCKING Duomode Double Servery vertical slider in aluminium frames FSS.dwg



IF IN DOUBT ASK - DO NOT SCALE DRAWING

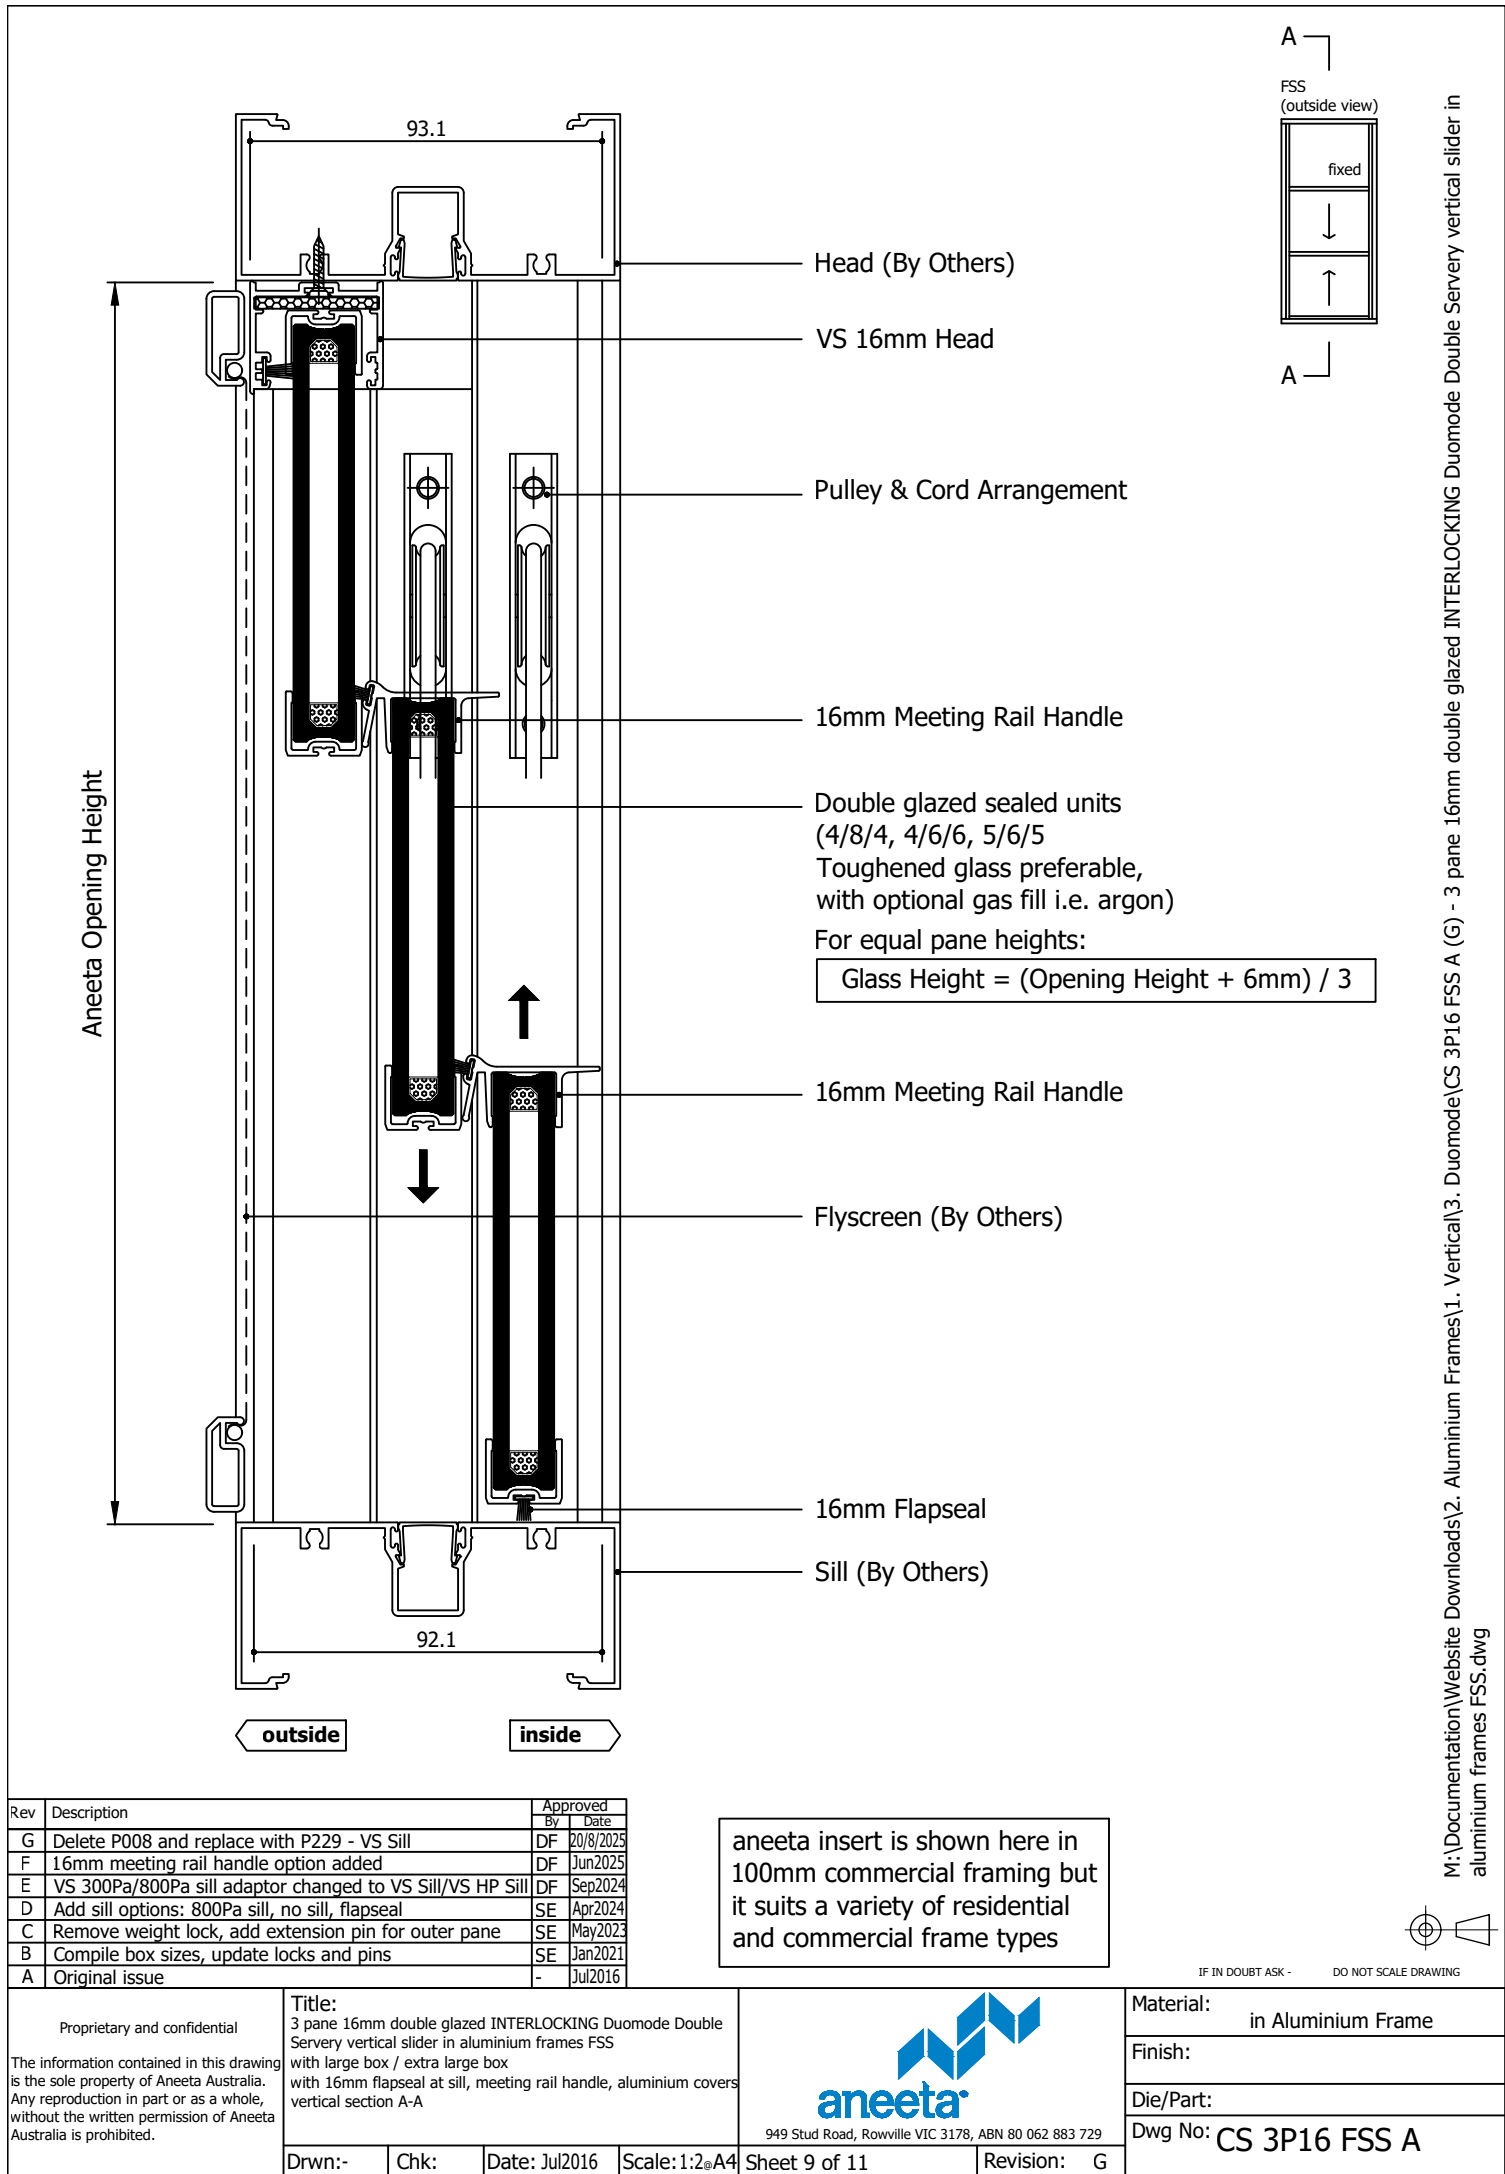

Glass Width = Opening Width - 130mm

Aneeta Opening Width

Flyscreen (By Others)

16mm Combination Tee

Top Pane

15.2

17.5

Bottom Pane

Aluminium Cover

Lock

100 x 45 Box Containing Counterweight

Flush Filler (By Others)

Jamb (By Others)

FSS
(outside view)

B

B

fixed

↓

↑


outside

100

inside

Rev	Description	Approved By	Date
G	Delete P008 and replace with P229 - VS Sill	DF	20/8/2025
F	16mm meeting rail handle option added	DF	Jun2025
E	VS 300Pa/800Pa sill adaptor changed to VS Sill/VS HP Sill	DF	Sep2024
D	Add sill options: 800Pa sill, no sill, flapseal	SE	Apr2024
C	Remove weight lock, add extension pin for outer pane	SE	May2023
B	Compile box sizes, update locks and pins	SE	Jan2021
A	Original issue	-	Jul2016

aneeta insert is shown here in 100mm commercial framing but it suits a variety of residential and commercial frame types

<p>Proprietary and confidential</p> <p>The information contained in this drawing is the sole property of Aneeta Australia. Any reproduction in part or as a whole, without the written permission of Aneeta Australia is prohibited.</p>	<p>Title: 3 pane 16mm double glazed INTERLOCKING Duomode Double Servery vertical slider in aluminium frames FSS with large box with aluminium covers horizontal section B-B</p>				 949 Stud Road, Rowville VIC 3178, ABN 80 062 883 729		<p>Material: in Aluminium Frame</p>	
							<p>Finish:</p>	
							<p>Die/Part:</p>	
							<p>Dwg No: CS 3P16 FSS A</p>	
	<p>Drwn:-</p>		<p>Chk:</p>	<p>Date: Jul2016</p>	<p>Scale: 1:1@A4</p>	<p>Sheet 10 of 11</p>	<p>Revision: G</p>	



IF IN DOUBT ASK - DO NOT SCALE DRAWING

M:\Documentation\Website Downloads\2. Aluminium Frames\1. Vertical\3. Duomode\CS 3P16 FSS A (G) - 3 pane 16mm double glazed INTERLOCKING Duomode Double Servery vertical slider in aluminium frames FSS.dwg

Glass Width = Opening Width - 192mm

Aneeta Opening Width

Flyscreen (By Others)

16mm Combination Tee

Top Pane

15.2

17.5

Bottom Pane

Aluminium Cover

Lock

101.6 x 76.2 Box Containing Counterweight

Flush Filler (By Others)

Jamb (By Others)

FSS
(outside view)

B

B

fixed

↓

↑


outside


101.6

inside

Rev	Description	Approved By	Date
G	Delete P008 and replace with P229 - VS Sill	DF	20/8/2025
F	16mm meeting rail handle option added	DF	Jun2025
E	VS 300Pa/800Pa sill adaptor changed to VS Sill/VS HP Sill	DF	Sep2024
D	Add sill options: 800Pa sill, no sill, flapseal	SE	Apr2024
C	Remove weight lock, add extension pin for outer pane	SE	May2023
B	Compile box sizes, update locks and pins	SE	Jan2021
A	Original issue	-	Jul2016

aneeta insert is shown here in 100mm commercial framing but it suits a variety of residential and commercial frame types

<p>Proprietary and confidential</p> <p>The information contained in this drawing is the sole property of Aneeta Australia. Any reproduction in part or as a whole, without the written permission of Aneeta Australia is prohibited.</p>	<p>Title: 3 pane 16mm double glazed INTERLOCKING Duomode Double Servery vertical slider in aluminium frames FSS with extra large box with aluminium covers horizontal section B-B</p>				 <p>949 Stud Road, Rowville VIC 3178, ABN 80 062 883 729</p>	Material:	in Aluminium Frame
						Finish:	
						Die/Part:	
						Dwg No:	CS 3P16 FSS A
	Drwn:-	Chk:	Date: Jul2016	Scale: 1:1@A4		Sheet 11 of 11	Revision:

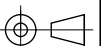

IF IN DOUBT ASK - DO NOT SCALE DRAWING

M:\Documentation\Website Downloads\2. Aluminium Frames\1. Vertical\3. Duomode\CS 3P16 FSS A (G) - 3 pane 16mm double glazed INTERLOCKING Duomode Double Servery vertical slider in aluminium frames FSS.dwg