


Table of Contents

Page	View	Box Type	Handle Type	Sill Type
2	Vertical Section	Large Box / Extra Large Box	Acrylic handle	VS Sill
3	Vertical Section	Large Box / Extra Large Box	Acrylic handle	VS HP Sill
4	Vertical Section	Large Box / Extra Large Box	Acrylic handle	No Sill
5	Vertical Section	Large Box / Extra Large Box	Acrylic handle	Flapseal
6	Vertical Section	Large Box / Extra Large Box	Meeting Rail handle & Acrylic handle	VS Sill
7	Vertical Section	Large Box / Extra Large Box	Meeting Rail handle & Acrylic handle	VS HP Sill
8	Vertical Section	Large Box / Extra Large Box	Meeting Rail handle & Acrylic handle	No Sill
9	Vertical Section	Large Box / Extra Large Box	Meeting Rail handle & Acrylic handle	Flapseal
10	Horizontal Section	Large Box	-	-
11	Horizontal Section	Extra Large Box	-	-


Rev	Description	Approved By	Date
G	Delete P008 and replace with P229 - VS Sill	DF	20/8/2025
F	16mm meeting rail handle option added	DF	Jun2025
E	VS 300Pa/800Pa sill adaptor changed to VS Sill/VS HP Sill	DF	Sep2024
D	Add sill options: 800Pa sill, no sill, flapseal	SE	Apr2024
C	Remove weight lock, add extension pin for outer pane	SE	May2023
B	Compile box sizes, update locks and pins	SE	Jan2021
A	Original issue	-	Jul2016

<div>Proprietary and confidential</div> <div>The information contained in this drawing is the sole property of Aneeta Australia. Any reproduction in part or as a whole, without the written permission of Aneeta Australia is prohibited.</div>	<div>Title: 3 pane 16mm double glazed INTERLOCKING Duomode Double Servery vertical slider in aluminium frames SSF</div>				<div> 949 Stud Road, Rowville VIC 3178, ABN 80 062 883 729</div>		Material: in Aluminium Frame
							Finish:
							Die/Part:
							Dwg No: CS 3P16 SSF A
	Drwn:-	Chk:	Date: Jul2016	Scale:	Sheet 1 of 7	Revision: G	




IF IN DOUBT ASK - DO NOT SCALE DRAWING

M:\Documentation\Website Downloads\2. Aluminium Frames\1. Vertical\3. Duomode\CS 3P16 SSF A (G) - 3 pane 16mm double glazed INTERLOCKING Duomode Double Servery vertical slider in aluminium frames SSF.dwg

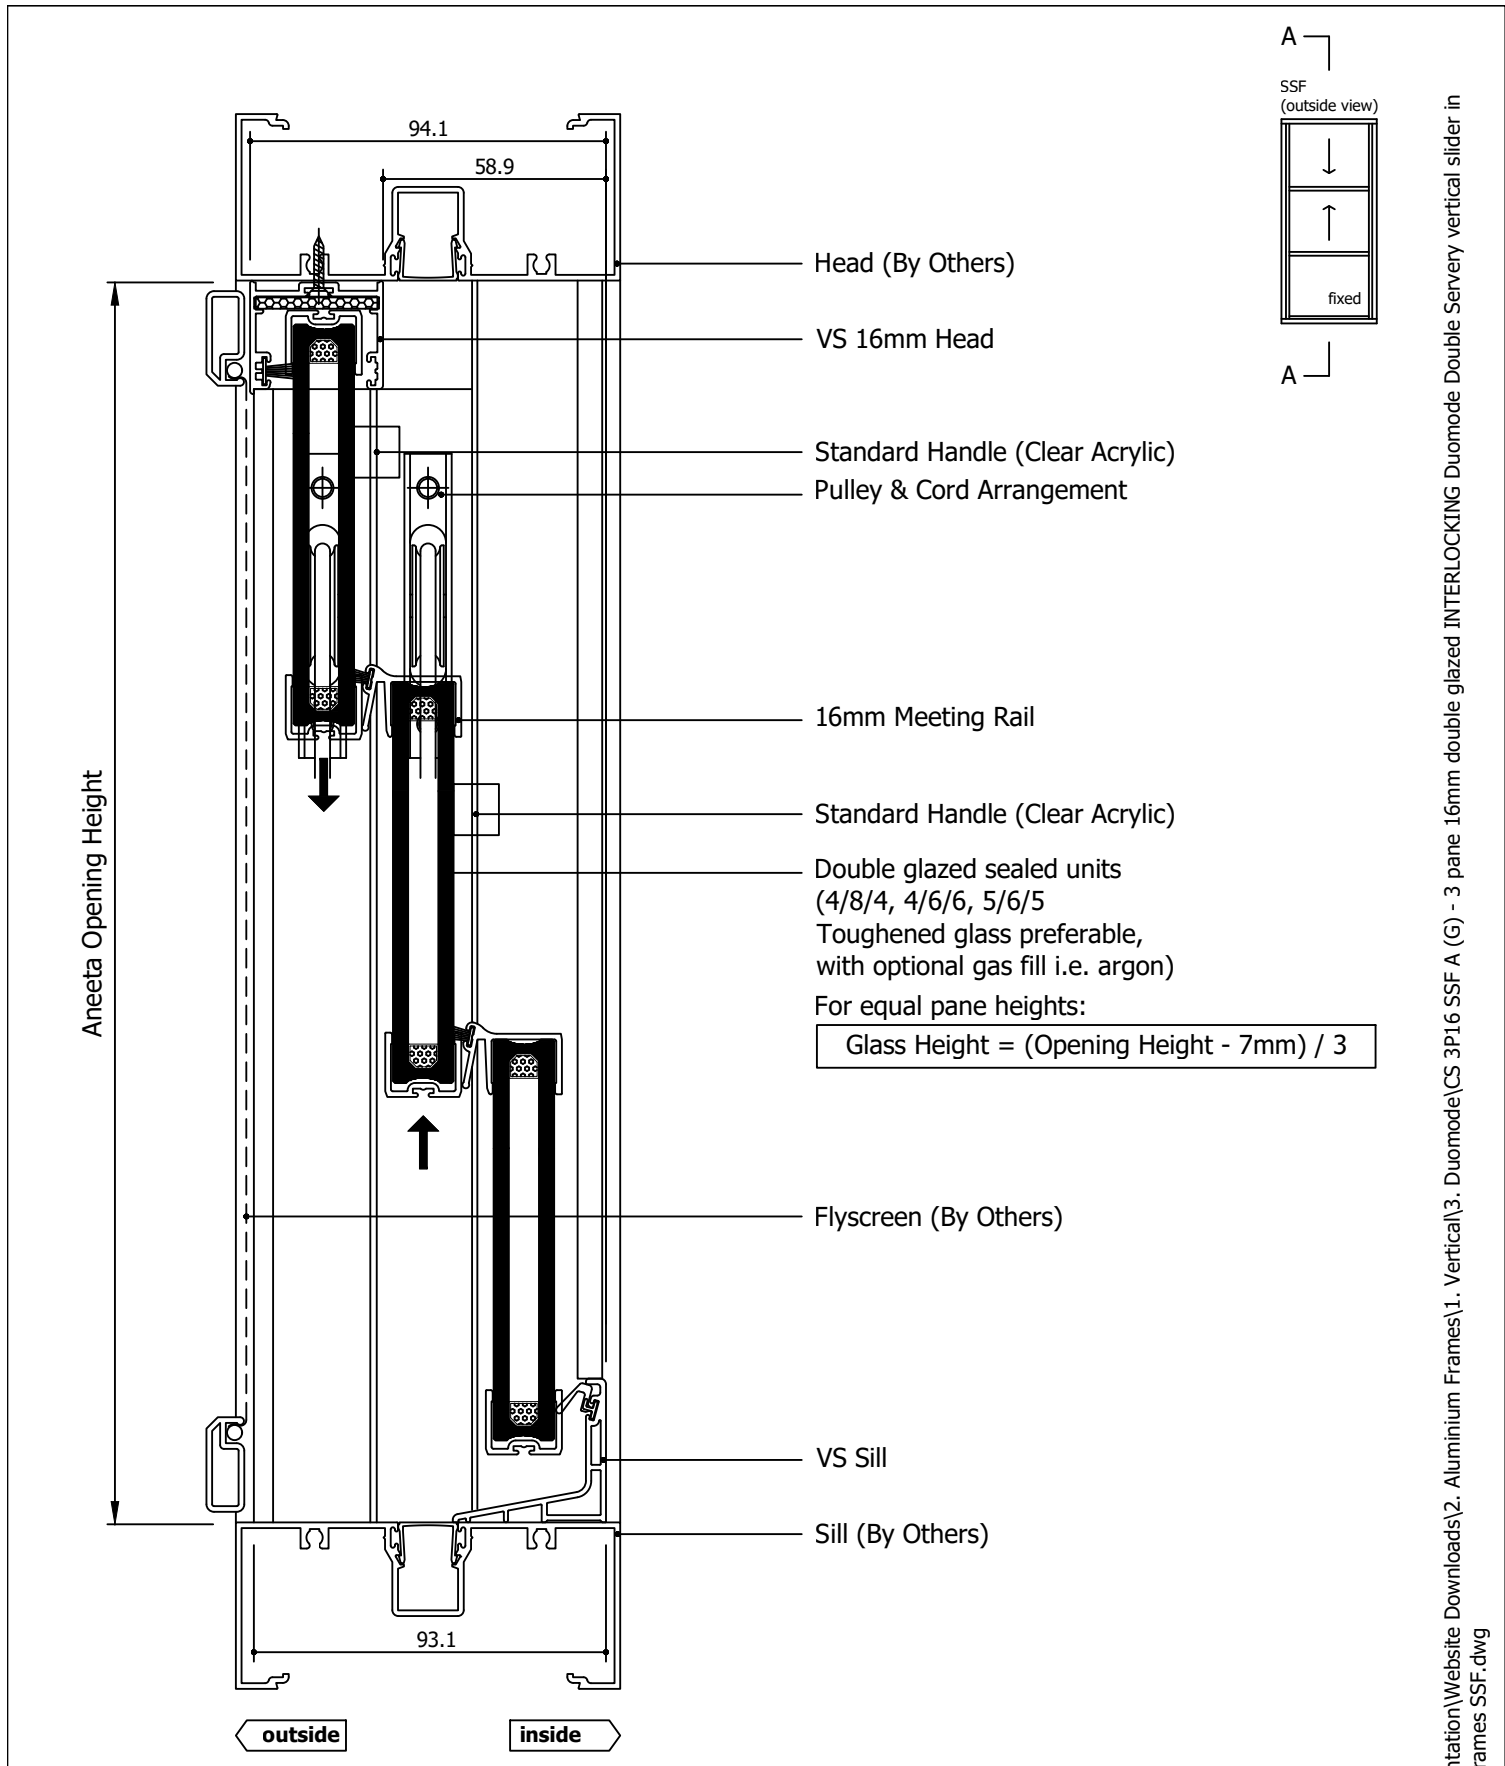



Rev	Description	Approved By	Date
G	Delete P008 and replace with P229 - VS Sill	DF	20/8/2025
F	16mm meeting rail handle option added	DF	Jun2025
E	VS 300Pa/800Pa sill adaptor changed to VS Sill/VS HP Sill	DF	Sep2024
D	Add sill options: 800Pa sill, no sill, flapseal	SE	Apr2024
C	Remove weight lock, add extension pin for outer pane	SE	May2023
B	Compile box sizes, update locks and pins	SE	Jan2021
A	Original issue	-	Jul2016

aneeta insert is shown here in 100mm commercial framing but it suits a variety of residential and commercial frame types

<p>Proprietary and confidential</p> <p>The information contained in this drawing is the sole property of Aneeta Australia. Any reproduction in part or as a whole, without the written permission of Aneeta Australia is prohibited.</p>	<p>Title: 3 pane 16mm double glazed INTERLOCKING Duomode Double Servery vertical slider in aluminium frames SSF with large box / extra large box with VS sill, acrylic handle, aluminium covers vertical section A-A</p>				 <p>949 Stud Road, Rowville VIC 3178, ABN 80 062 883 729</p>		<p>Material: in Aluminium Frame</p>	
							<p>Finish:</p>	
							<p>Die/Part:</p>	
							<p>Dwg No: CS 3P16 SSF A</p>	
	<p>Drwn:-</p>		<p>Chk:</p>	<p>Date: Jul2016</p>	<p>Scale: 1:2@A4</p>	<p>Sheet 2 of 7</p>	<p>Revision: G</p>	


M:\Documentation\Website Downloads\2. Aluminium Frames\1. Vertical\3. Duomode\CS 3P16 SSF A (G) - 3 pane 16mm double glazed INTERLOCKING Duomode Double Servery vertical slider in aluminium frames SSF.dwg

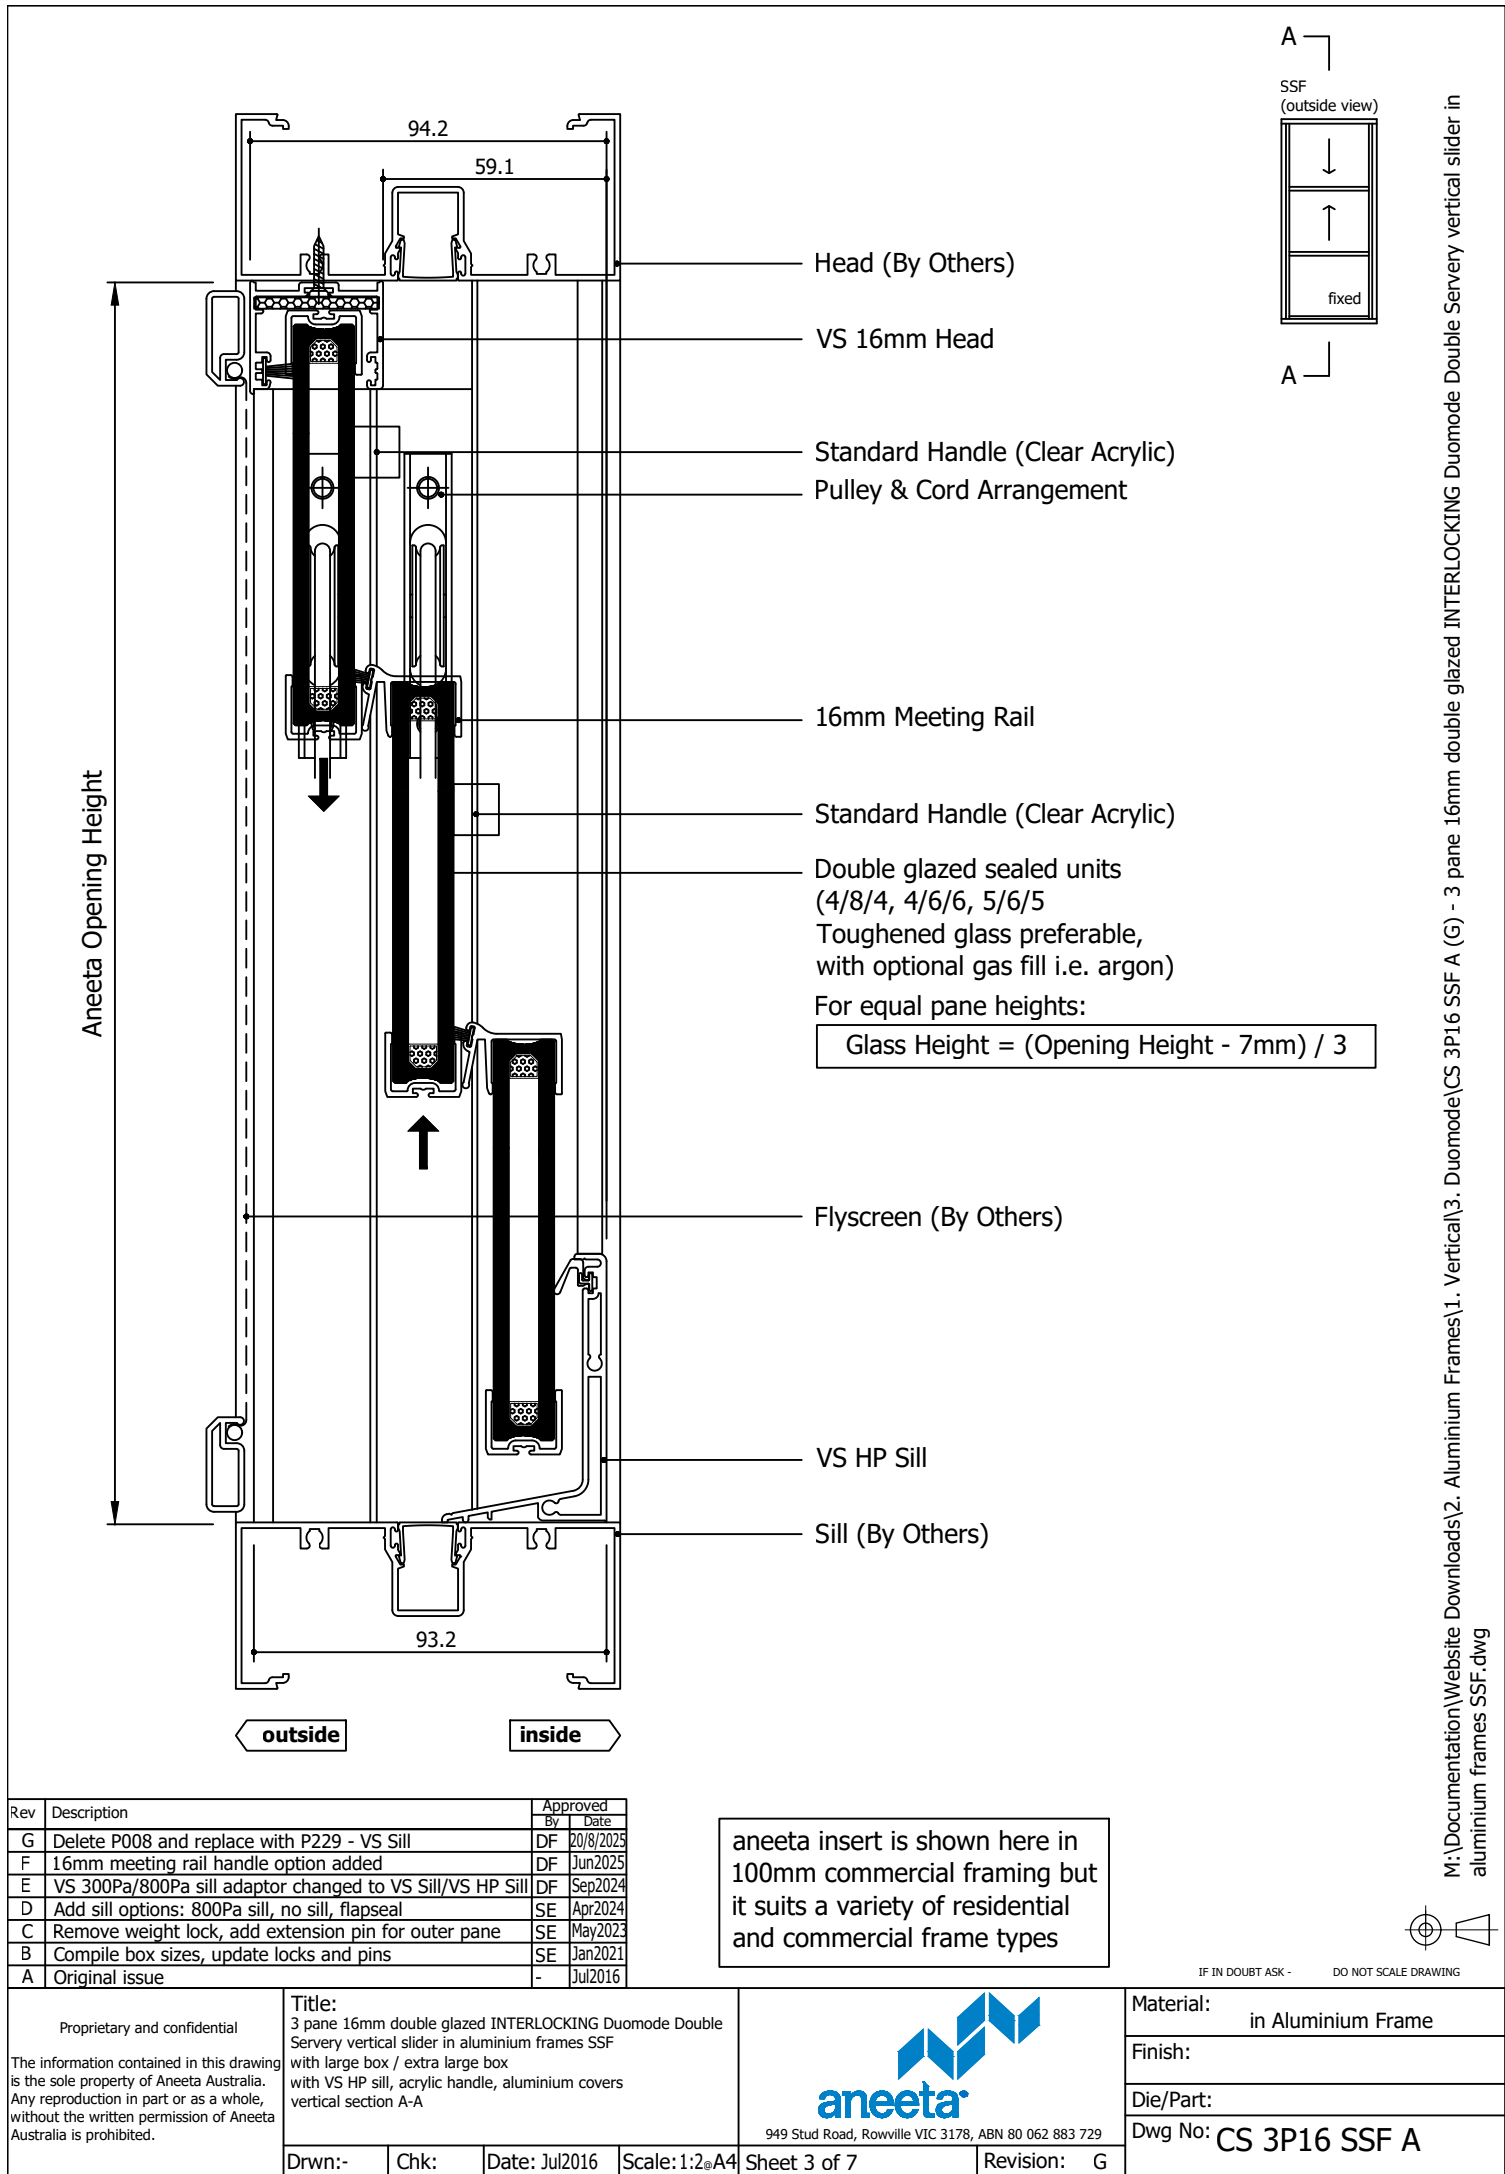

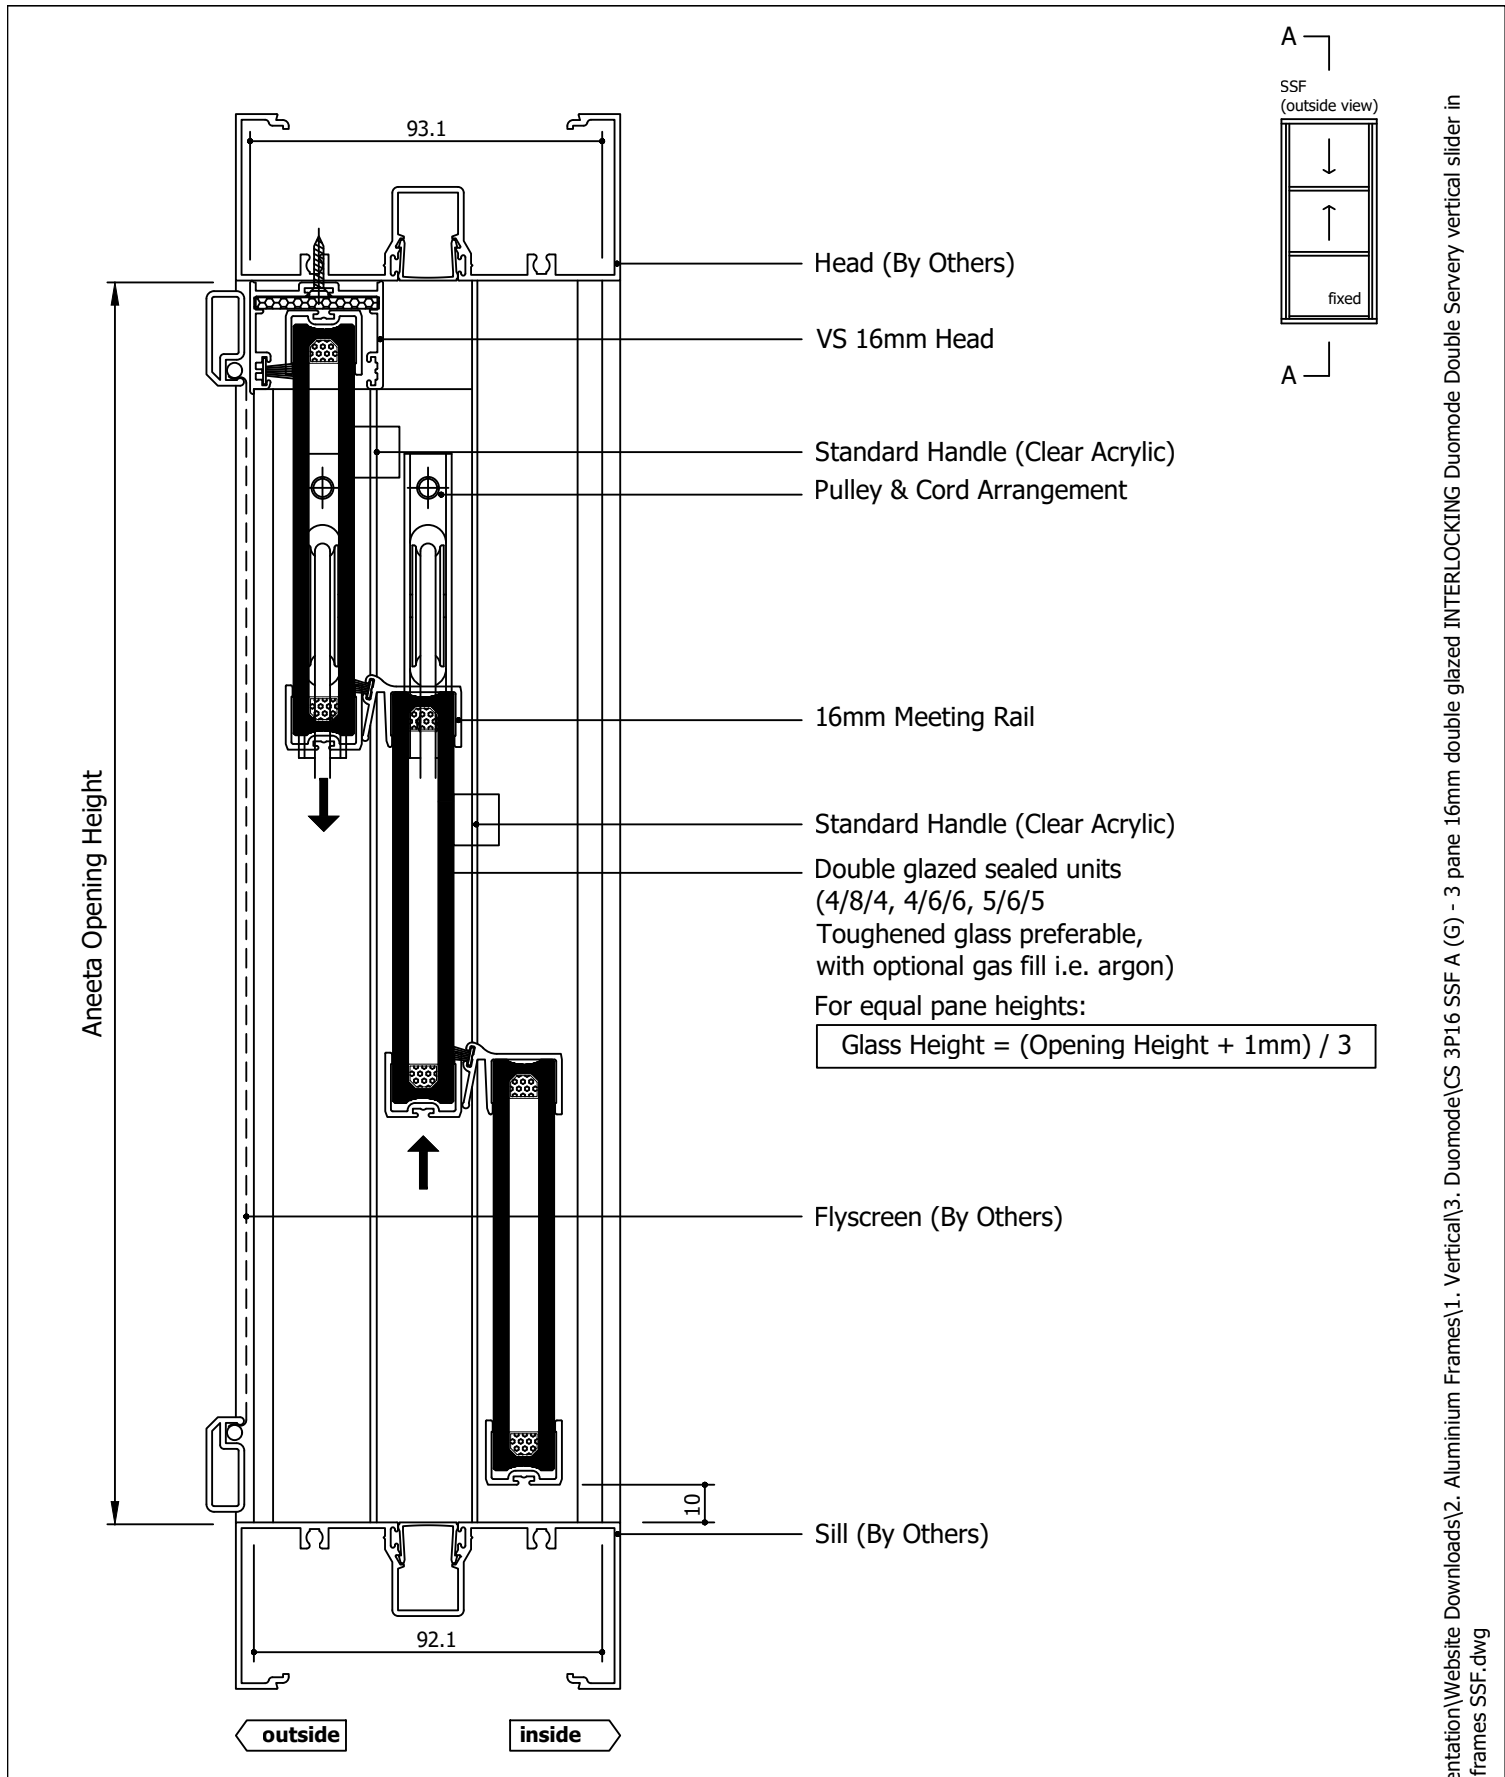


Rev	Description	Approved By	Date
G	Delete P008 and replace with P229 - VS Sill	DF	20/8/2025
F	16mm meeting rail handle option added	DF	Jun2025
E	VS 300Pa/800Pa sill adaptor changed to VS Sill/VS HP Sill	DF	Sep2024
D	Add sill options: 800Pa sill, no sill, flapseal	SE	Apr2024
C	Remove weight lock, add extension pin for outer pane	SE	May2023
B	Compile box sizes, update locks and pins	SE	Jan2021
A	Original issue	-	Jul2016

aneeta insert is shown here in 100mm commercial framing but it suits a variety of residential and commercial frame types


Proprietary and confidential The information contained in this drawing is the sole property of Aneeta Australia. Any reproduction in part or as a whole, without the written permission of Aneeta Australia is prohibited.		Title: 3 pane 16mm double glazed INTERLOCKING Duomode Double Servery vertical slider in aluminium frames SSF with large box / extra large box with no sill adaptor, acrylic handle, aluminium covers vertical section A-A		 949 Stud Road, Rowville VIC 3178, ABN 80 062 883 729		Material: in Aluminium Frame
Drwn:-		Chk:	Date: Jul2016	Scale: 1:2@A4	Sheet 4 of 7	Revision: G
						Finish:
						Die/Part:
						Dwg No: CS 3P16 SSF A

M:\Documentation\Website Downloads\2. Aluminium Frames\1. Vertical\3. Duomode\CS 3P16 SSF A (G) - 3 pane 16mm double glazed INTERLOCKING Duomode Double Servery vertical slider in aluminium frames SSF.dwg

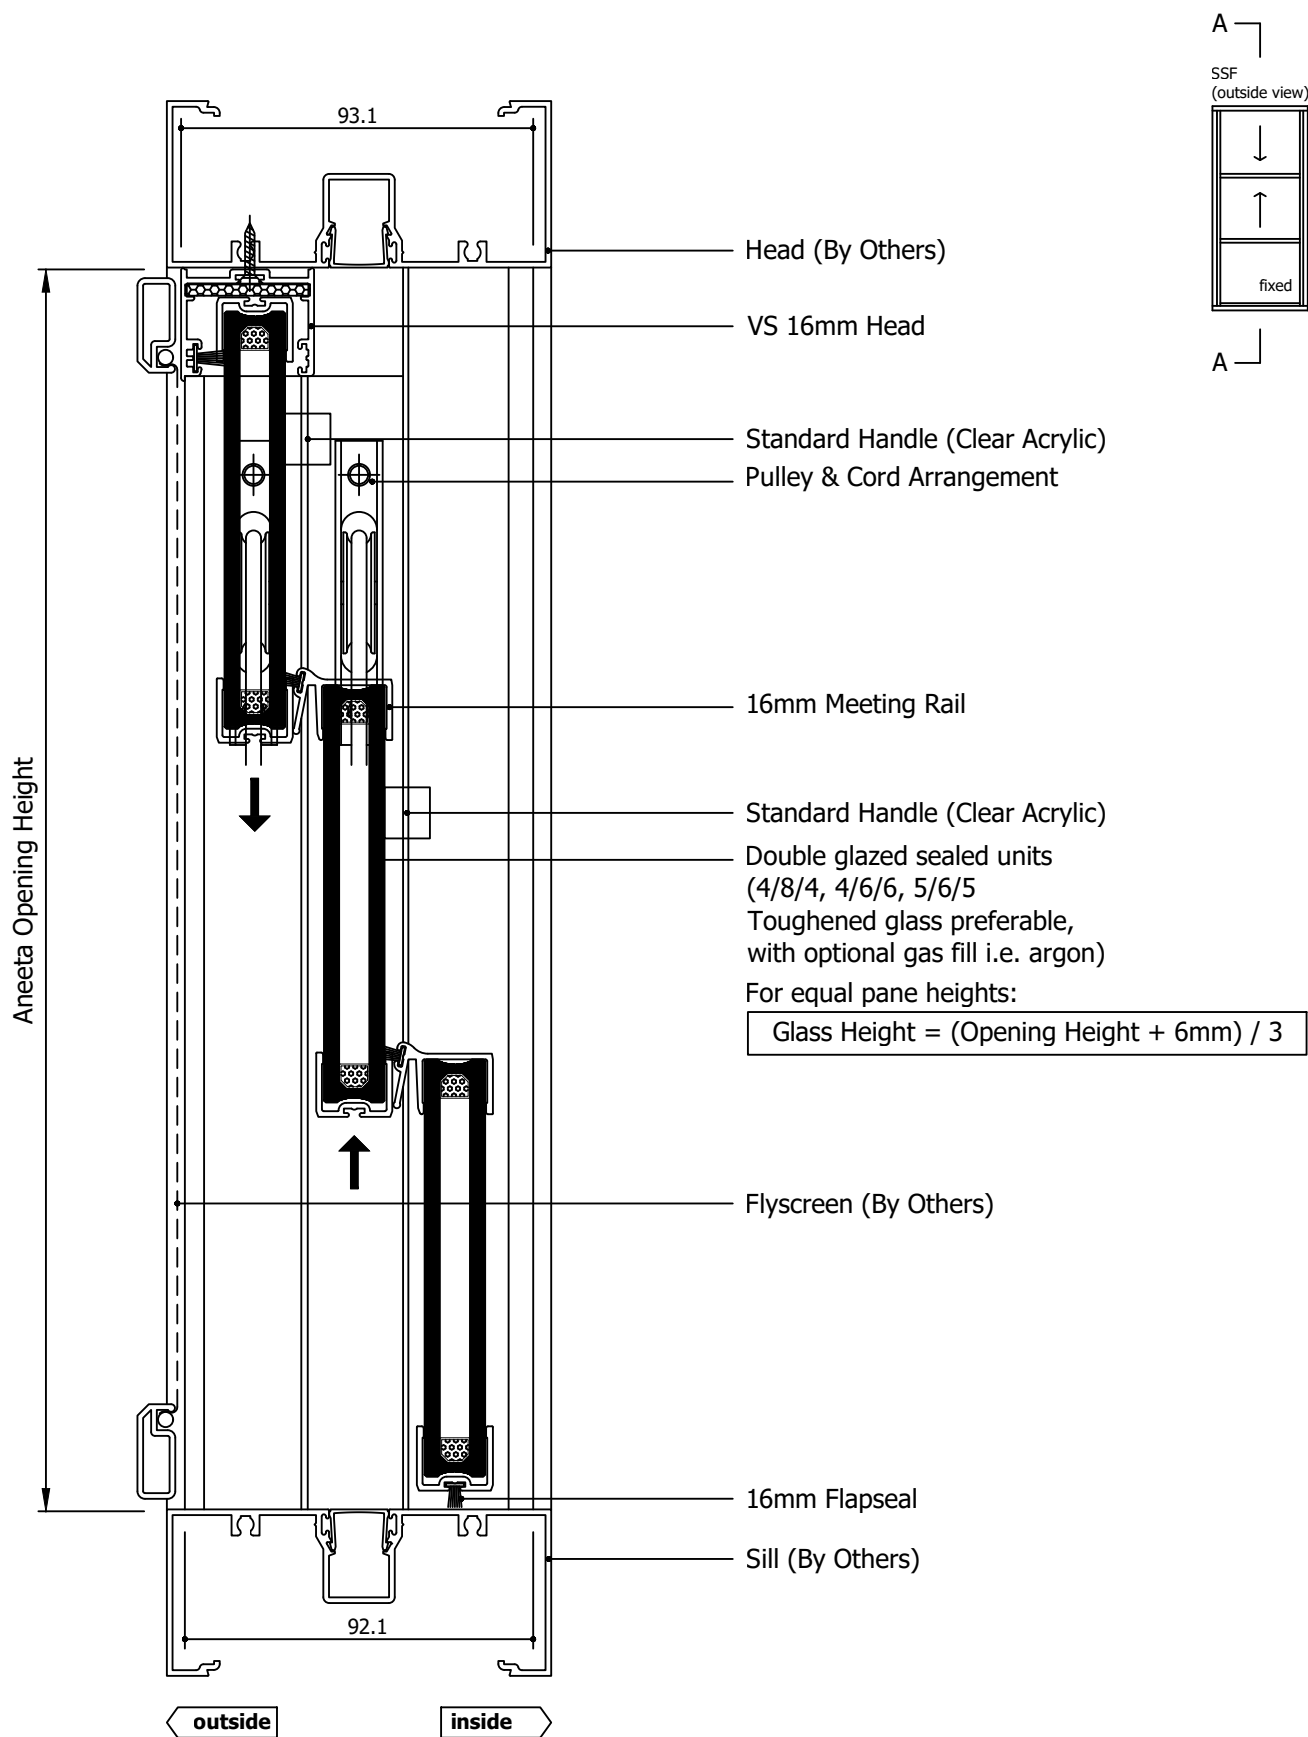

Rev	Description	Approved By	Date
G	Delete P008 and replace with P229 - VS Sill	DF	20/8/2025
F	16mm meeting rail handle option added	DF	Jun2025
E	VS 300Pa/800Pa sill adaptor changed to VS Sill/VS HP Sill	DF	Sep2024
D	Add sill options: 800Pa sill, no sill, flapseal	SE	Apr2024
C	Remove weight lock, add extension pin for outer pane	SE	May2023
B	Compile box sizes, update locks and pins	SE	Jan2021
A	Original issue	-	Jul2016


aneeta insert is shown here in 100mm commercial framing but it suits a variety of residential and commercial frame types

Proprietary and confidential The information contained in this drawing is the sole property of Aneeta Australia. Any reproduction in part or as a whole, without the written permission of Aneeta Australia is prohibited.	Title: 3 pane 16mm double glazed INTERLOCKING Duomode Double Servery vertical slider in aluminium frames SSF with large box / extra large box with 16mm flapseal at sill, acrylic handle, aluminium covers vertical section A-A				Material: in Aluminium Frame	
	 949 Stud Road, Rowville VIC 3178, ABN 80 062 883 729				Finish:	
	Drwn:- Chk: Date: Jul2016 Scale: 1:2@A4				Die/Part:	
	Sheet 5 of 7 Revision: G				Dwg No: CS 3P16 SSF A	

M:\Documentation\Website Downloads\2. Aluminium Frames\1. Vertical\3. Duomode\CS 3P16 SSF A (G) - 3 pane 16mm double glazed INTERLOCKING Duomode Double Servery vertical slider in aluminium frames SSF.dwg




IF IN DOUBT ASK - DO NOT SCALE DRAWING

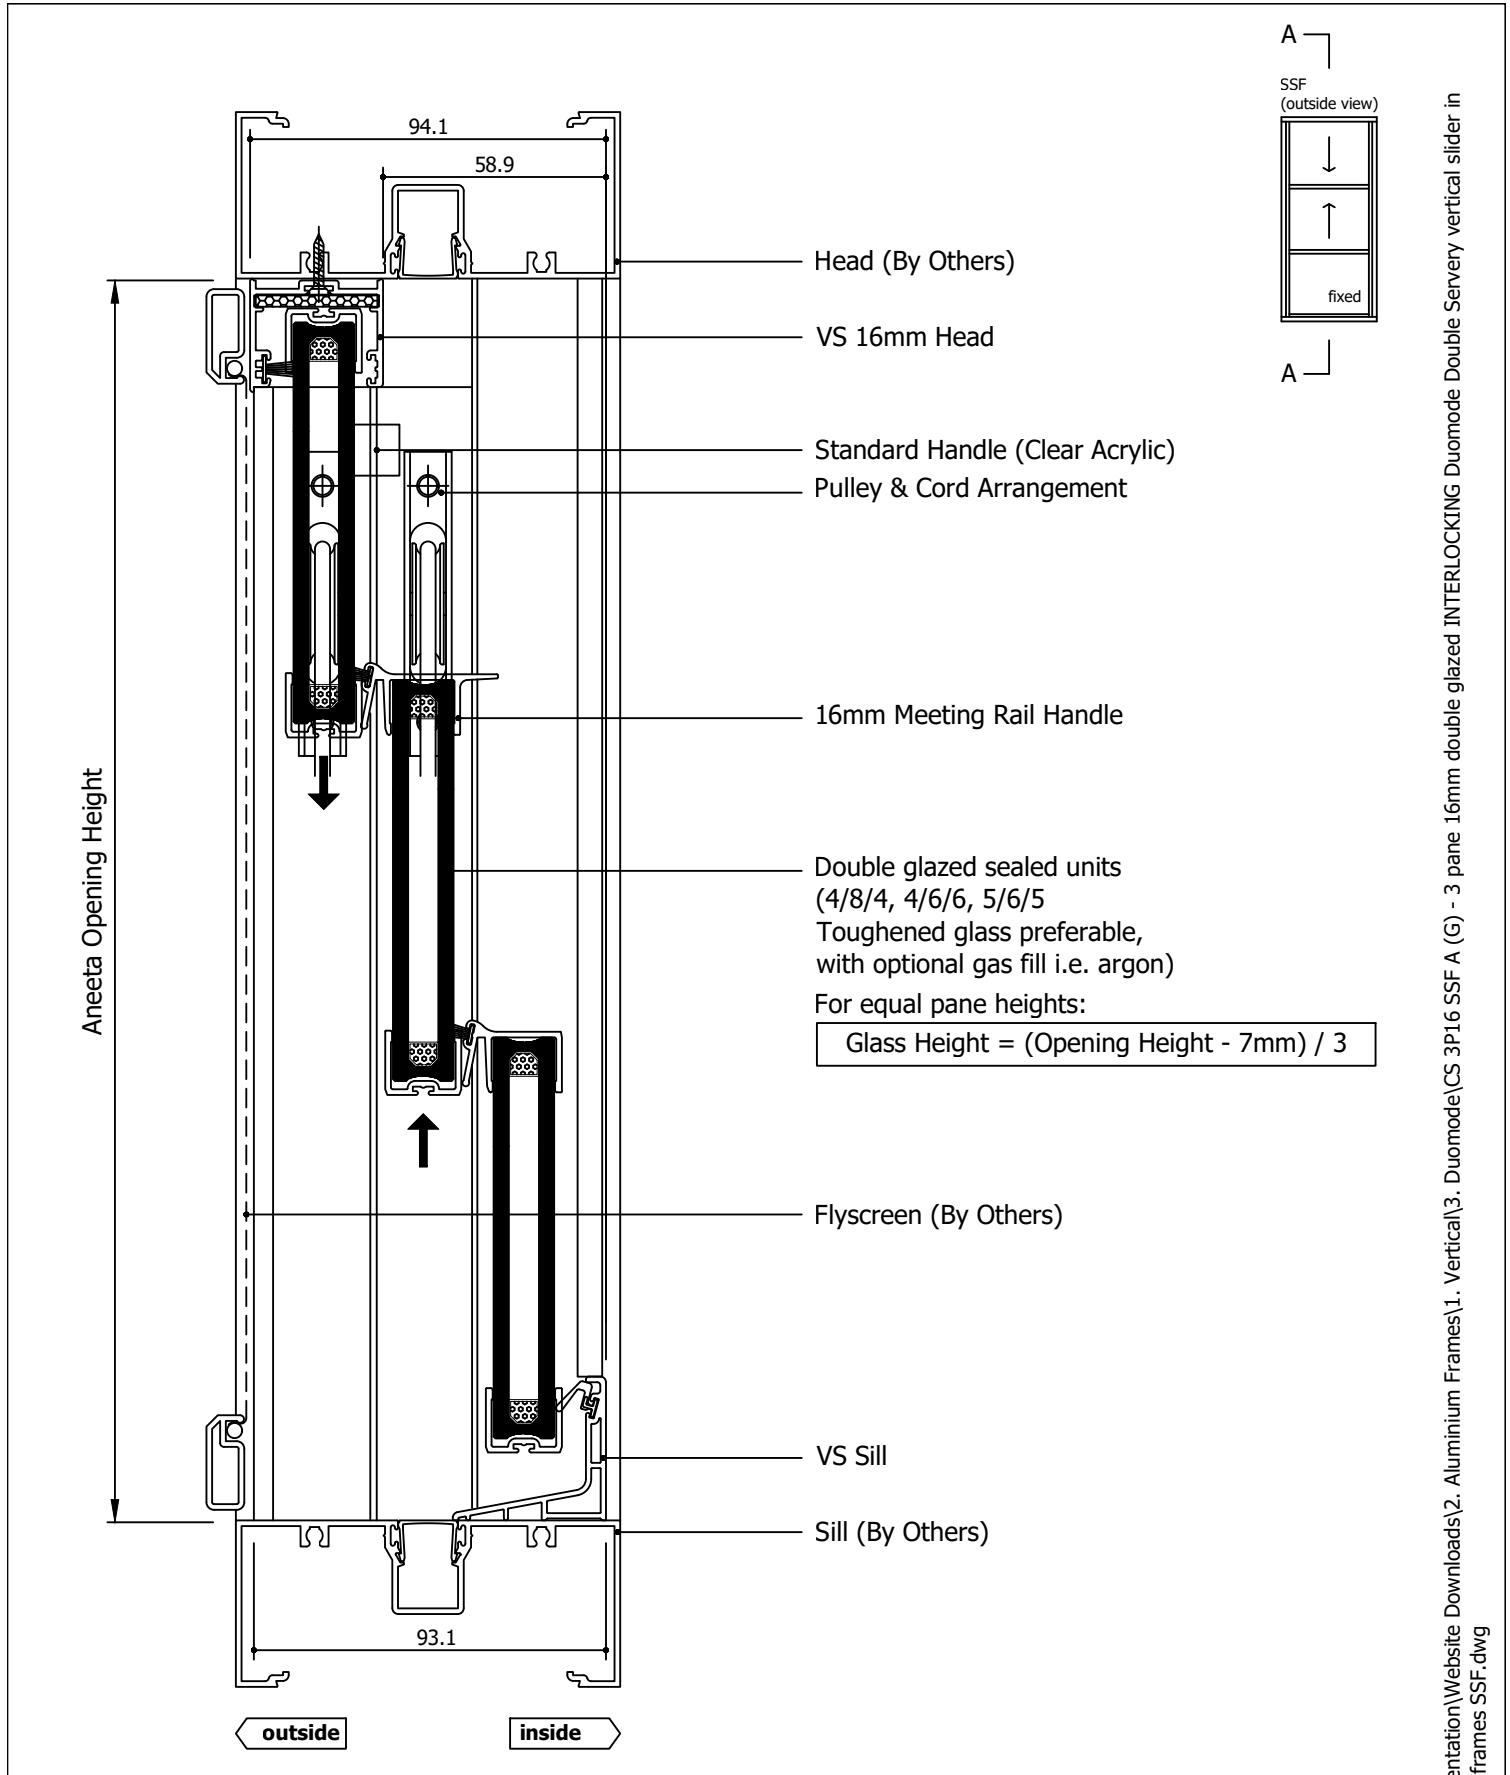


Rev	Description	Approved	
		By	Date
G	Delete P008 and replace with P229 - VS Sill	DF	20/8/2025
F	16mm meeting rail handle option added	DF	Jun2025
E	VS 300Pa/800Pa sill adaptor changed to VS Sill/VS HP Sill	DF	Sep2024
D	Add sill options: 800Pa sill, no sill, flapseal	SE	Apr2024
C	Remove weight lock, add extension pin for outer pane	SE	May2023
B	Compile box sizes, update locks and pins	SE	Jan2021
A	Original issue	-	Jul2016

aneeta insert is shown here in 100mm commercial framing but it suits a variety of residential and commercial frame types


<div>Proprietary and confidential</div> <div>The information contained in this drawing is the sole property of Aneeta Australia. Any reproduction in part or as a whole, without the written permission of Aneeta Australia is prohibited.</div>	Title: 3 pane 16mm double glazed INTERLOCKING Duomode Double Servery vertical slider in aluminium frames SSF with large box / extra large box with VS sill, acrylic handle, meeting rail handle, aluminium covers vertical section A-A				<div> 949 Stud Road, Rowville VIC 3178, ABN 80 062 883 729</div>	Material: in Aluminium Frame
						Finish:
						Die/Part:
						Dwg No: CS 3P16 SSF A
	Drwn:-	Chk:	Date: Jul2016	Scale: 1:2@A4	Sheet 2 of 7	Revision: G


M:\Documentation\Website Downloads\2. Aluminium Frames\1. Vertical\3. Duomode\CS 3P16 SSF A (G) - 3 pane 16mm double glazed INTERLOCKING Duomode Double Servery vertical slider in aluminium frames SSF.dwg

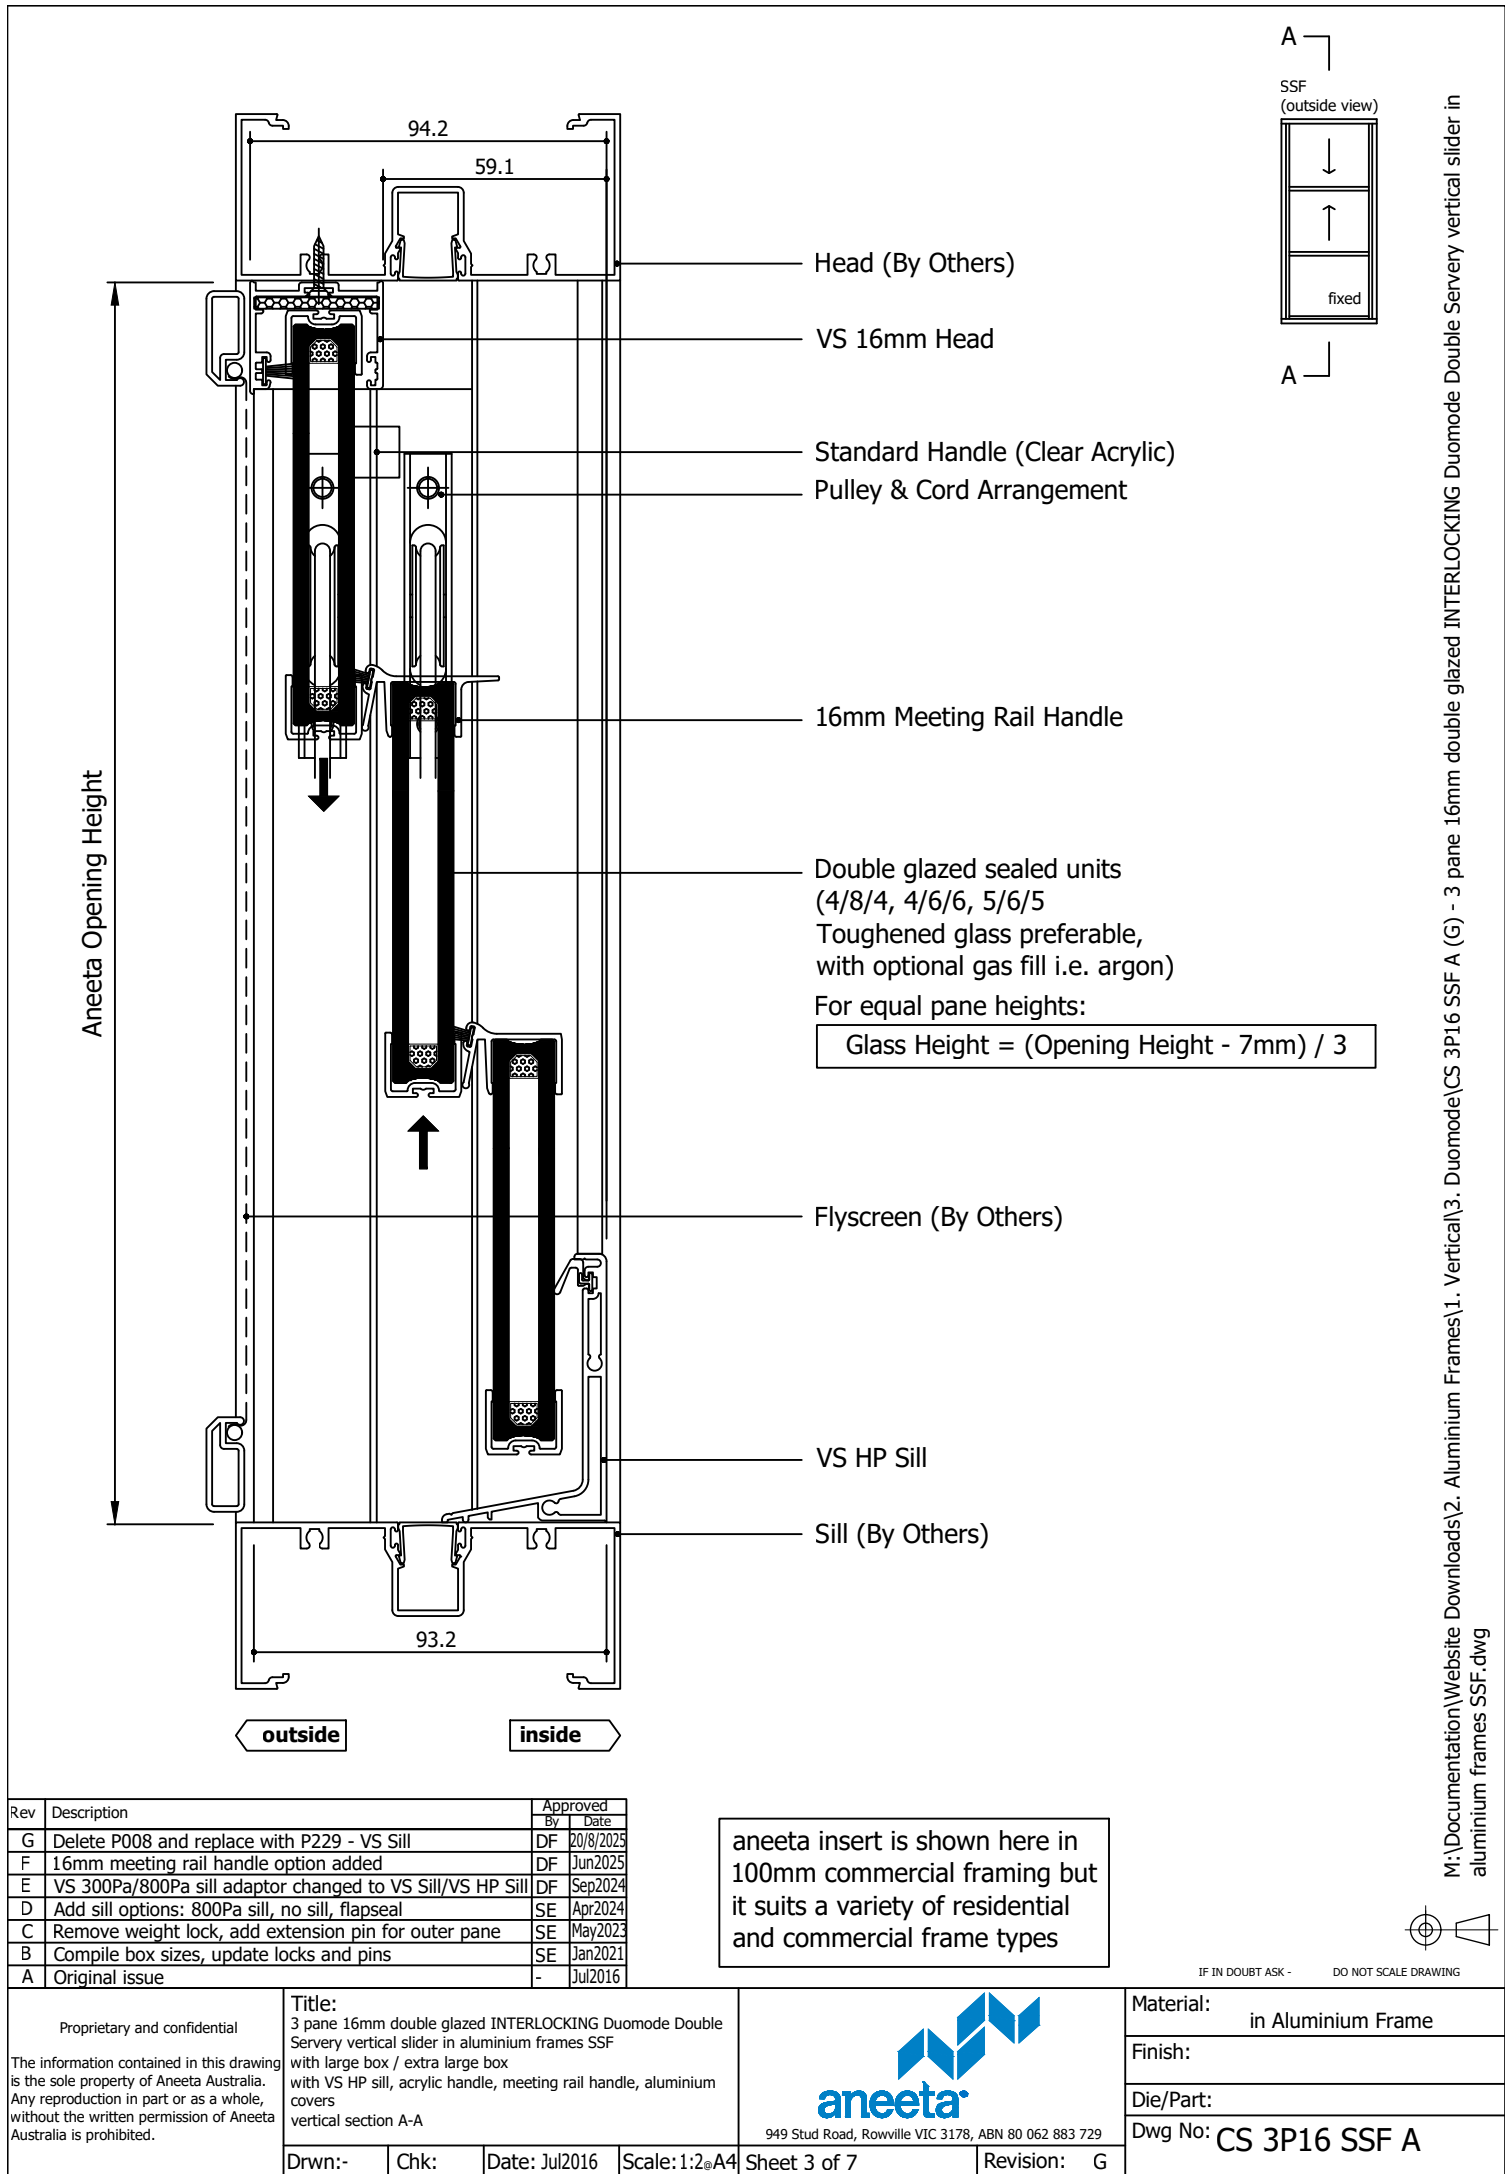

Rev	Description	Approved By	Date
G	Delete P008 and replace with P229 - VS Sill	DF	20/8/2025
F	16mm meeting rail handle option added	DF	Jun2025
E	VS 300Pa/800Pa sill adaptor changed to VS Sill/VS HP Sill	DF	Sep2024
D	Add sill options: 800Pa sill, no sill, flapseal	SE	Apr2024
C	Remove weight lock, add extension pin for outer pane	SE	May2023
B	Compile box sizes, update locks and pins	SE	Jan2021
A	Original issue	-	Jul2016


aneeta insert is shown here in 100mm commercial framing but it suits a variety of residential and commercial frame types

<p>Proprietary and confidential</p> <p>The information contained in this drawing is the sole property of Aneeta Australia. Any reproduction in part or as a whole, without the written permission of Aneeta Australia is prohibited.</p>	<p>Title: 3 pane 16mm double glazed INTERLOCKING Duomode Double Servery vertical slider in aluminium frames SSF with large box / extra large box with VS HP sill, acrylic handle, meeting rail handle, aluminium covers vertical section A-A</p>				 <p>949 Stud Road, Rowville VIC 3178, ABN 80 062 883 729</p>		<p>Material: in Aluminium Frame</p>	
							<p>Finish:</p>	
							<p>Die/Part:</p>	
							<p>Dwg No: CS 3P16 SSF A</p>	
	<p>Drwn:-</p>		<p>Chk:</p>	<p>Date: Jul2016</p>	<p>Scale: 1:2 A4</p>	<p>Sheet 3 of 7</p>	<p>Revision: G</p>	

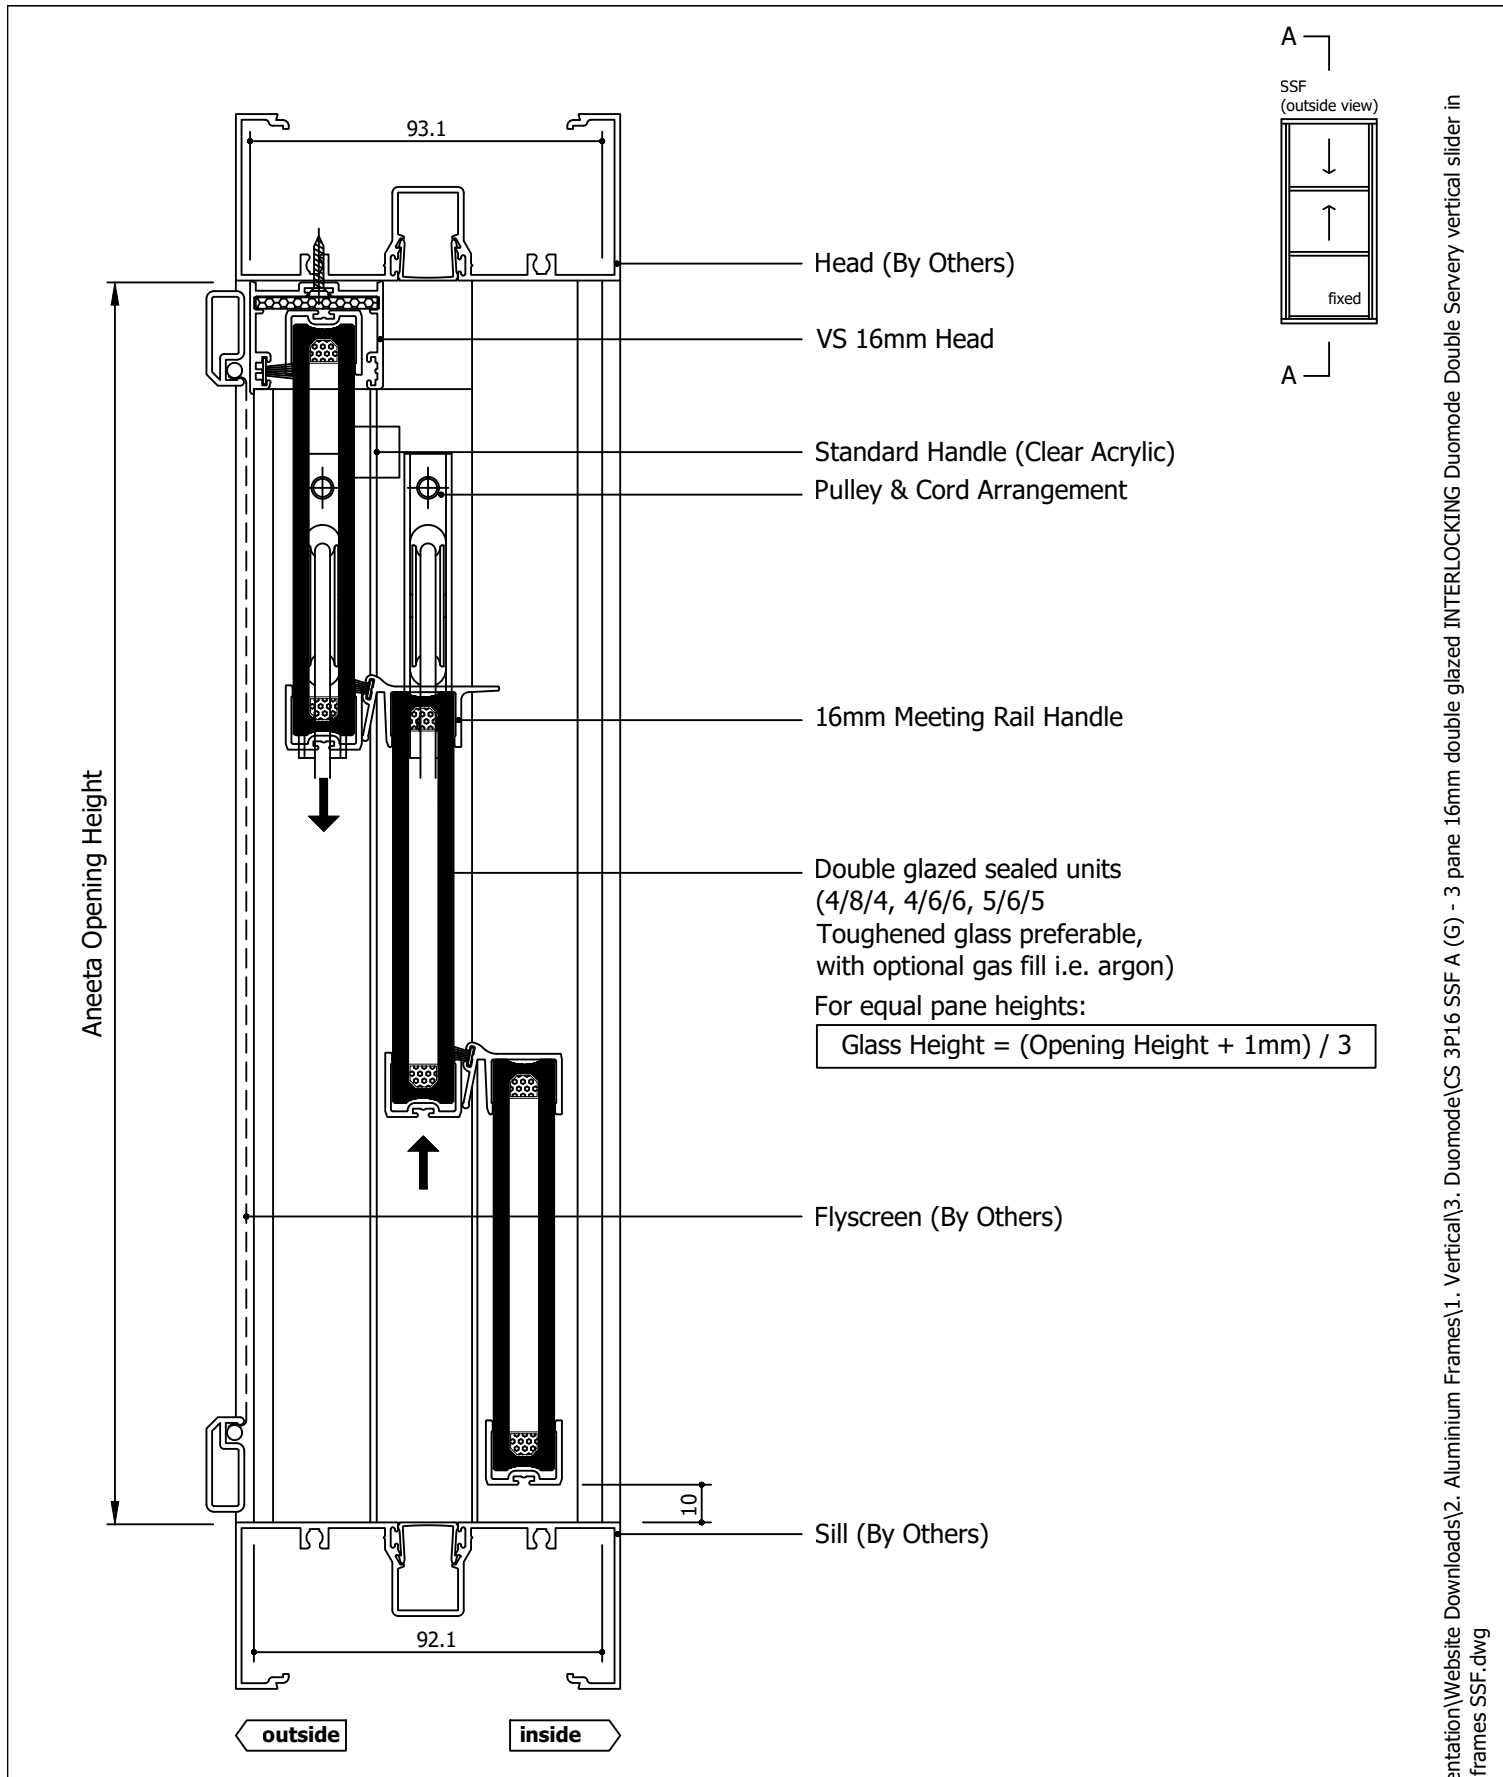

Rev	Description	Approved By	Date
G	Delete P008 and replace with P229 - VS Sill	DF	20/8/2025
F	16mm meeting rail handle option added	DF	Jun2025
E	VS 300Pa/800Pa sill adaptor changed to VS Sill/VS HP Sill	DF	Sep2024
D	Add sill options: 800Pa sill, no sill, flapseal	SE	Apr2024
C	Remove weight lock, add extension pin for outer pane	SE	May2023
B	Compile box sizes, update locks and pins	SE	Jan2021
A	Original issue	-	Jul2016


aneeta insert is shown here in 100mm commercial framing but it suits a variety of residential and commercial frame types

Proprietary and confidential The information contained in this drawing is the sole property of Aneeta Australia. Any reproduction in part or as a whole, without the written permission of Aneeta Australia is prohibited.	Title: 3 pane 16mm double glazed INTERLOCKING Duomode Double Servery vertical slider in aluminium frames SSF with large box / extra large box with no sill adaptor, acrylic handle, meeting rail handle, aluminium covers vertical section A-A				Material: in Aluminium Frame	
	 949 Stud Road, Rowville VIC 3178, ABN 80 062 883 729				Finish:	
	Drwn:- Chk: Date: Jul2016 Scale: 1:2@A4				Die/Part:	
	Sheet 4 of 7 Revision: G				Dwg No: CS 3P16 SSF A	

M:\Documentation\Website Downloads\2. Aluminium Frames\1. Vertical\3. Duomode\CS 3P16 SSF A (G) - 3 pane 16mm double glazed INTERLOCKING Duomode Double Servery vertical slider in aluminium frames SSF.dwg




IF IN DOUBT ASK - DO NOT SCALE DRAWING

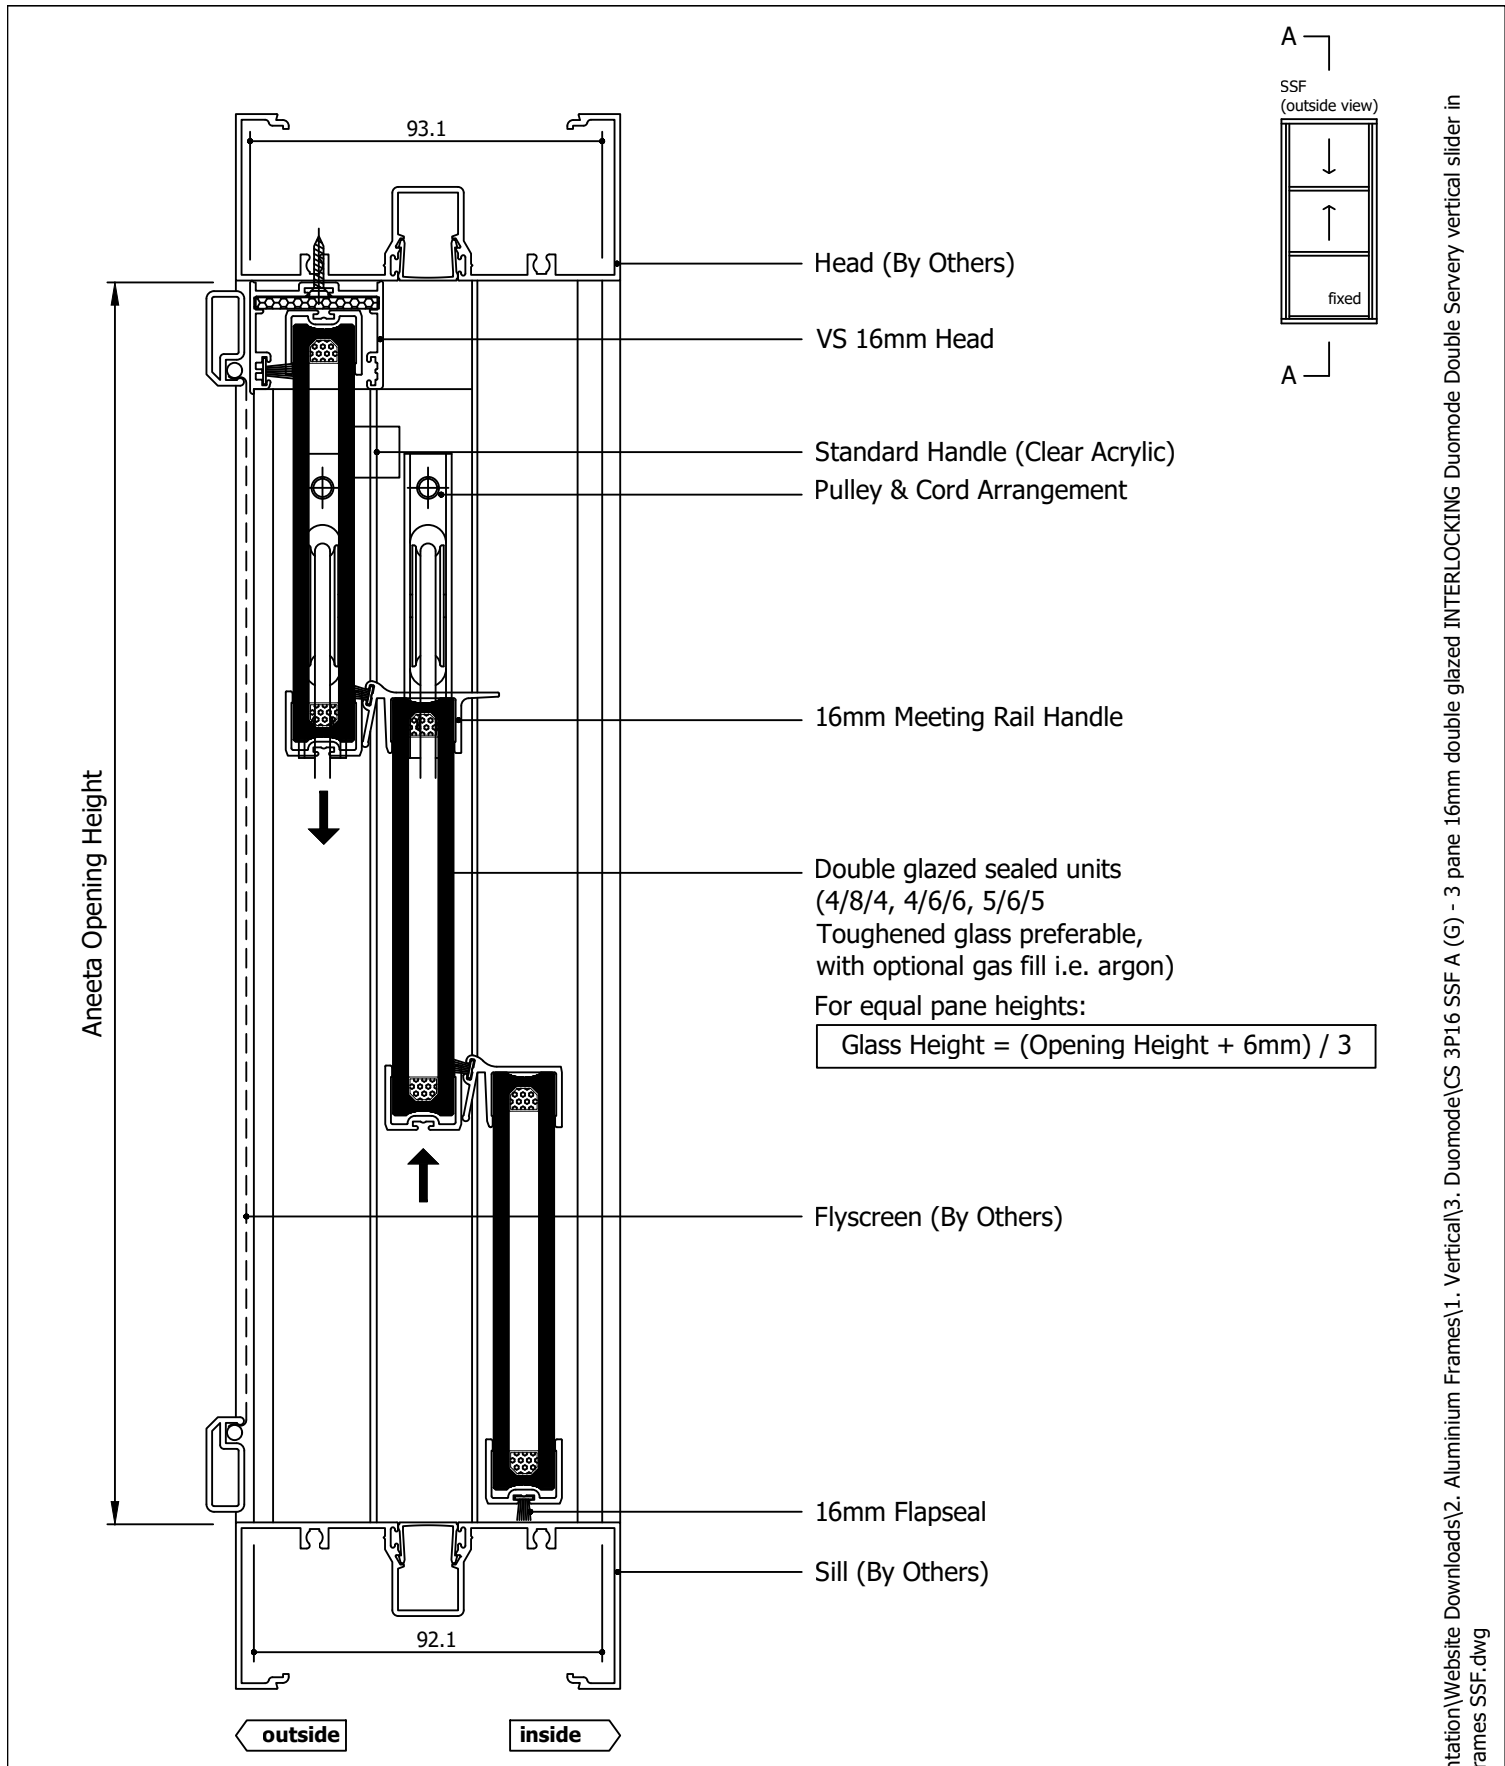

Rev	Description	Approved By	Date
G	Delete P008 and replace with P229 - VS Sill	DF	20/8/2025
F	16mm meeting rail handle option added	DF	Jun2025
E	VS 300Pa/800Pa sill adaptor changed to VS Sill/VS HP Sill	DF	Sep2024
D	Add sill options: 800Pa sill, no sill, flapseal	SE	Apr2024
C	Remove weight lock, add extension pin for outer pane	SE	May2023
B	Compile box sizes, update locks and pins	SE	Jan2021
A	Original issue	-	Jul2016

aneeta insert is shown here in 100mm commercial framing but it suits a variety of residential and commercial frame types

Proprietary and confidential The information contained in this drawing is the sole property of Aneeta Australia. Any reproduction in part or as a whole, without the written permission of Aneeta Australia is prohibited.	Title: 3 pane 16mm double glazed INTERLOCKING Duomode Double Servery vertical slider in aluminium frames SSF with large box / extra large box with 16mm flapseal at sill, acrylic handle, meeting rail handle, aluminium covers vertical section A-A				 949 Stud Road, Rowville VIC 3178, ABN 80 062 883 729		Material: in Aluminium Frame
	Drwn:- Chk: Date: Jul2016 Scale: 1:2@A4				Finish:		Die/Part:
	Date: Jul2016 Scale: 1:2@A4 Sheet 5 of 7				Dwg No: CS 3P16 SSF A		Revision: G

M:\Documentation\Website Downloads\2. Aluminium Frames\1. Vertical\3. Duomode\CS 3P16 SSF A (G) - 3 pane 16mm double glazed INTERLOCKING Duomode Double Servery vertical slider in aluminium frames SSF.dwg



IF IN DOUBT ASK - DO NOT SCALE DRAWING

Glass Width = Opening Width - 130mm

Aneeta Opening Width

Flyscreen (By Others)

16mm Combination Tee

Top Pane

15.2

17.5

Bottom Pane

Aluminium Cover


Lock

100 x 45 Box Containing Counterweight

Flush Filler (By Others)

Jamb (By Others)

SSF
(outside view)

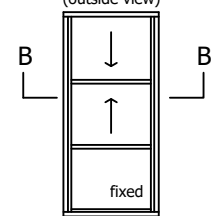


outside

100

inside

Rev	Description	Approved By	Date
G	Delete P008 and replace with P229 - VS Sill	DF	20/8/2025
F	16mm meeting rail handle option added	DF	Jun2025
E	VS 300Pa/800Pa sill adaptor changed to VS Sill/VS HP Sill	DF	Sep2024
D	Add sill options: 800Pa sill, no sill, flapseal	SE	Apr2024
C	Remove weight lock, add extension pin for outer pane	SE	May2023
B	Compile box sizes, update locks and pins	SE	Jan2021
A	Original issue	-	Jul2016

aneeta insert is shown here in 100mm commercial framing but it suits a variety of residential and commercial frame types

<div>Proprietary and confidential</div> <div>The information contained in this drawing is the sole property of Aneeta Australia. Any reproduction in part or as a whole, without the written permission of Aneeta Australia is prohibited.</div>	<div>Title: 3 pane 16mm double glazed INTERLOCKING Duomode Double Servery vertical slider in aluminium frames SSF with large box with aluminium covers horizontal section B-B</div>				<div> 949 Stud Road, Rowville VIC 3178, ABN 80 062 883 729</div>	Material:	in Aluminium Frame
						Finish:	
						Die/Part:	
						Dwg No:	CS 3P16 SSF A
	Drwn:-	Chk:	Date: Jul2016	Scale: 1:1@A4		Sheet 6 of 7	Revision:

M:\Documentation\Website Downloads\2. Aluminium Frames\1. Vertical\3. Duomode\CS 3P16 SSF A (G) - 3 pane 16mm double glazed INTERLOCKING Duomode Double Servery vertical slider in aluminium frames SSF.dwg



IF IN DOUBT ASK - DO NOT SCALE DRAWING

Glass Width = Opening Width - 192mm

Aneeta Opening Width

Flyscreen (By Others)

16mm Combination Tee

Top Pane

15.2

58

33

17.5

Bottom Pane

Aluminium Cover


Lock

101.6 x 76.2 Box Containing Counterweight

Flush Filler (By Others)

Jamb (By Others)

SSF
(outside view)

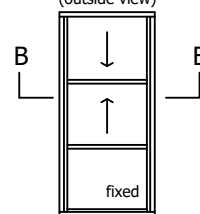


outside

101.6

inside

Rev	Description	Approved By	Date
G	Delete P008 and replace with P229 - VS Sill	DF	20/8/2025
F	16mm meeting rail handle option added	DF	Jun2025
E	VS 300Pa/800Pa sill adaptor changed to VS Sill/VS HP Sill	DF	Sep2024
D	Add sill options: 800Pa sill, no sill, flapseal	SE	Apr2024
C	Remove weight lock, add extension pin for outer pane	SE	May2023
B	Compile box sizes, update locks and pins	SE	Jan2021
A	Original issue	-	Jul2016

aneeta insert is shown here in 100mm commercial framing but it suits a variety of residential and commercial frame types

<div>Original Issue</div> <div>Proprietary and confidential</div> <div>The information contained in this drawing is the sole property of Aneeta Australia. Any reproduction in part or as a whole, without the written permission of Aneeta Australia is prohibited.</div>	<div>Title:</div> <div>3 pane 16mm double glazed INTERLOCKING Duomode Double Sery vertical slider in aluminium frames SSF with extra large box with aluminium covers horizontal section B-B</div>				<div></div> <div>949 Stud Road, Rowville VIC 3178, ABN 80 062 883 729</div>	<div>Material:</div> <div>in Aluminium Frame</div>	
						<div>Finish:</div>	
						<div>Die/Part:</div>	
						<div>Dwg No:</div> <div>CS 3P16 SSF A</div>	
	<div>Drwn:-</div>	<div>Chk:</div>	<div>Date: Jul2016</div>	<div>Scale: 1:1@A4</div>		<div>Sheet 7 of 7</div>	<div>Revision:</div> <div>G</div>



IF IN DOUBT ASK - DO NOT SCALE DRAWING

M:\Documentation\Website Downloads\2. Aluminium Frames\1. Vertical\3. Duomode\CS 3P16 SSF A (G) - 3 pane 16mm double glazed INTERLOCKING Duomode Double Sery vertical slider in aluminium frames SSF.dwg