


Table of Contents


Page	View	Box Type	Sill Type
2	Vertical Section	Medium Box	VS Sill
3	Vertical Section	Medium Box	VS HP Sill
4	Vertical Section	Medium Box	None
5	Vertical Section	Medium Box	Flapseal
6	Horizontal Section	Medium Box	-
7	Horizontal Section	Large Box	-
8	Horizontal Section	Extra Large Box	-

Rev	Description	Approved By	Date
G	16mm flapseal option updated to QEZ48	DF	30/1/2026
F	Delete P008 and replace with P229 - VS Sill	DF	20/8/2025
E	VS 300Pa/800Pa sill adaptor changed to VS Sill/VS HP Sill	DF	Sep2024
D	Add sill options: 800Pa sill, no sill, flapseal	SE	Apr2024
C	Remove weight lock, add extension pin for outer pane	SE	May2023
B	Compile box sizes, update locks and pins	SE	Jan2021
A	Original issue	-	Jul2016

<div>Proprietary and confidential</div> <div>The information contained in this drawing is the sole property of Aneeta Australia. Any reproduction in part or as a whole, without the written permission of Aneeta Australia is prohibited.</div>	<div>Title: 2 pane 16mm double glazed INTERLOCKING Duomode Double Servery vertical slider in aluminium frames SS</div>				<div><div>949 Stud Road, Rowville VIC 3178, ABN 80 062 883 729</div></div>		<div>Material: in Aluminium Frame</div>	
							<div>Finish:</div>	
							<div>Die/Part:</div>	
							<div>Dwg No: CS 2P16 SS A</div>	
	<div>Drwn:-</div>	<div>Chk:</div>	<div>Date: Jul2016</div>	<div>Scale:</div>	<div>Sheet 1 of 8</div>	<div>Revision: G</div>		




IF IN DOUBT ASK - DO NOT SCALE DRAWING

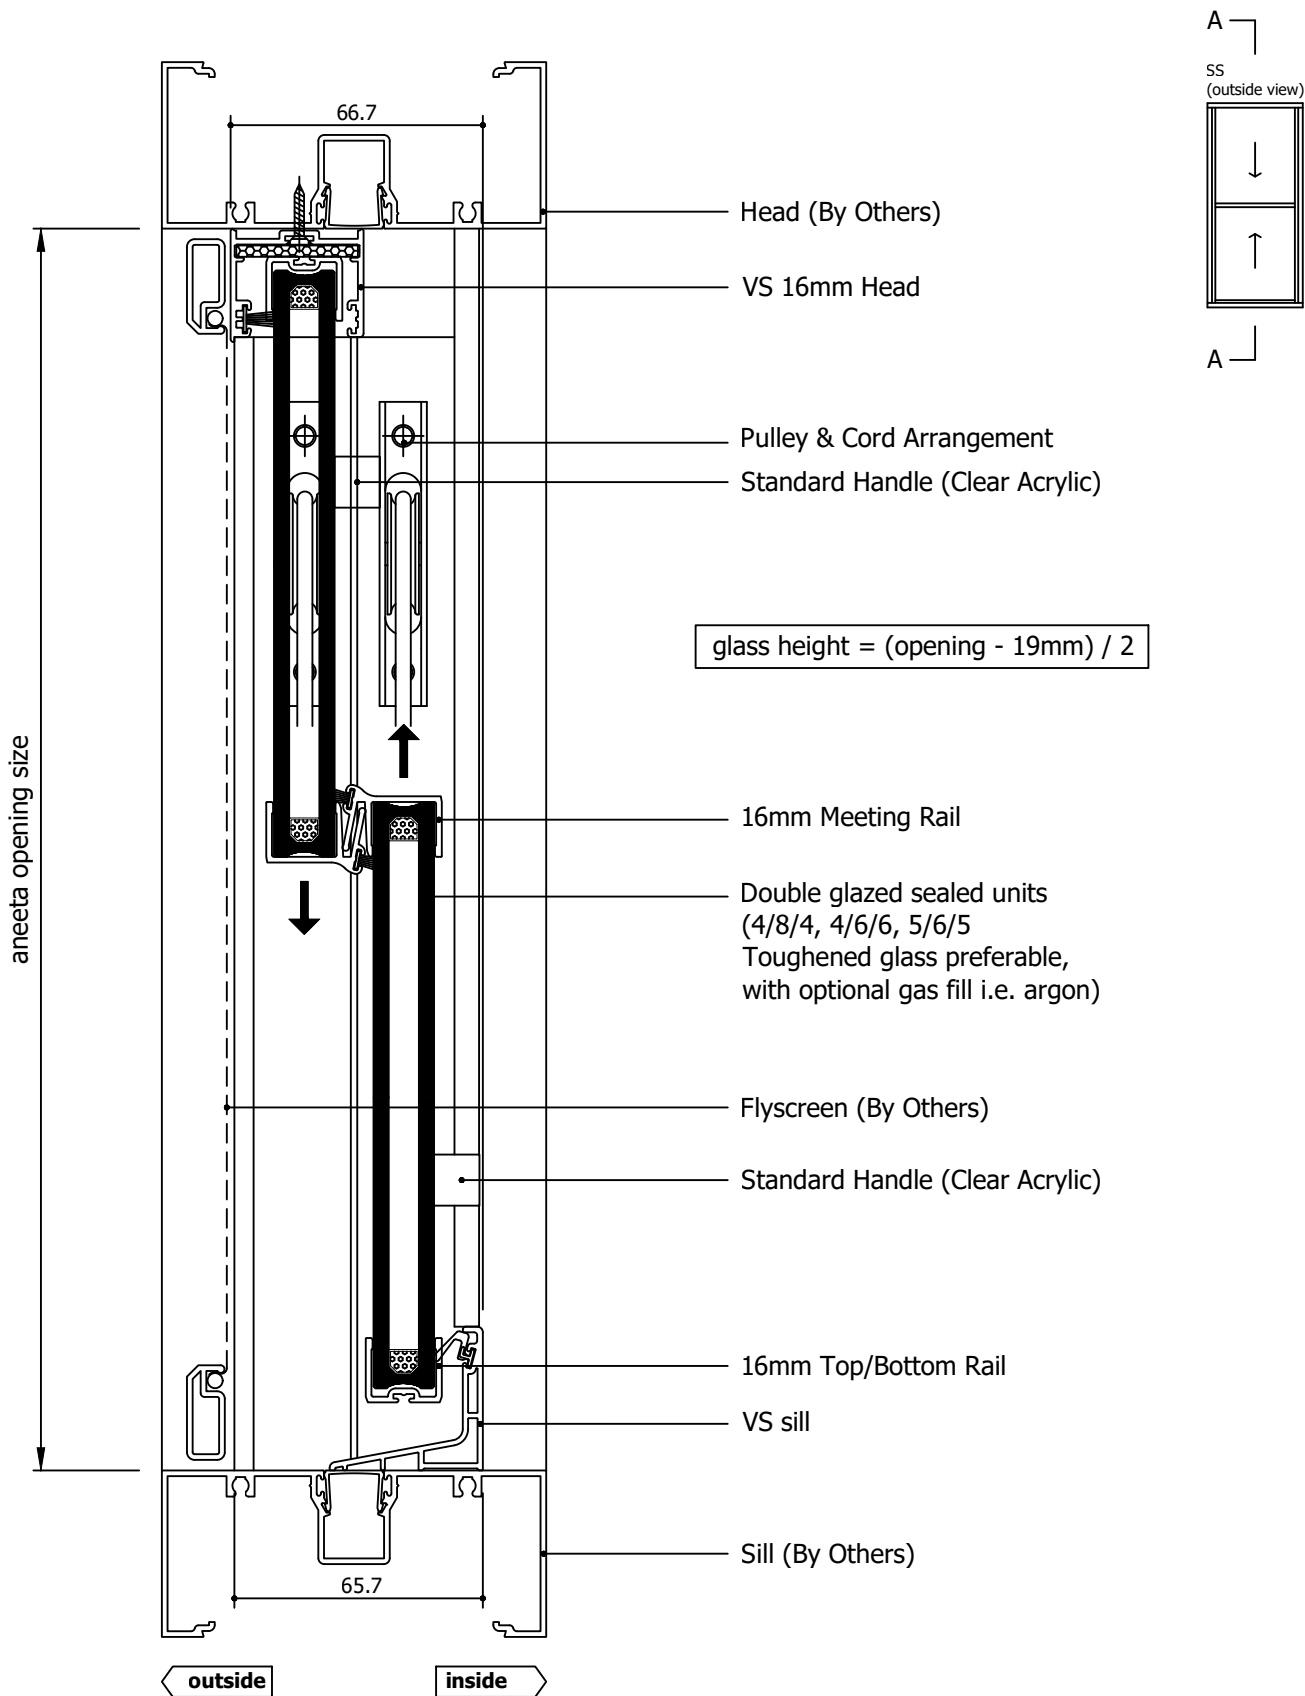

Rev	Description	Approved By	Date
G	16mm flapseal option updated to QEZ48	DF	30/1/2026
F	Delete P008 and replace with P229 - VS Sill	DF	20/8/2025
E	VS 300Pa/800Pa sill adaptor changed to VS Sill/VS HP Sill	DF	Sep2024
D	Add sill options: 800Pa sill, no sill, flapseal	SE	Apr2024
C	Remove weight lock, add extension pin for outer pane	SE	May2023
B	Compile box sizes, update locks and pins	SE	Jan2021
A	Original issue	-	Jul2016


aneeta insert is shown here in 100mm commercial framing but it suits a variety of residential and commercial frame types

Proprietary and confidential  The information contained in this drawing is the sole property of Aneeta Australia. Any reproduction in part or as a whole, without the written permission of Aneeta Australia is prohibited.	Title: 2 pane 16mm double glazed INTERLOCKING Duomode Double Servery vertical slider in aluminium frames SS with medium box/ large box/ extra large box with VS sill & aluminium covers vertical section A-A			 949 Stud Road, Rowville VIC 3178, ABN 80 062 883 729		Material: in Aluminium Frame
	Drwn:-			Finish:		Die/Part:
	Date: Jul2016			Dwg No: CS 2P16 SS A		
	Scale: 1:2@A4			Revision: G		

M:\Documentation\Website Downloads\2. Aluminium Frames\1. Vertical\3. Duomode\CS 2P16 SS A (G) - 2 pane 16mm double glazed INTERLOCKING Duomode Double Servery vertical slider in aluminium frames SS.dwg




IF IN DOUBT ASK - DO NOT SCALE DRAWING

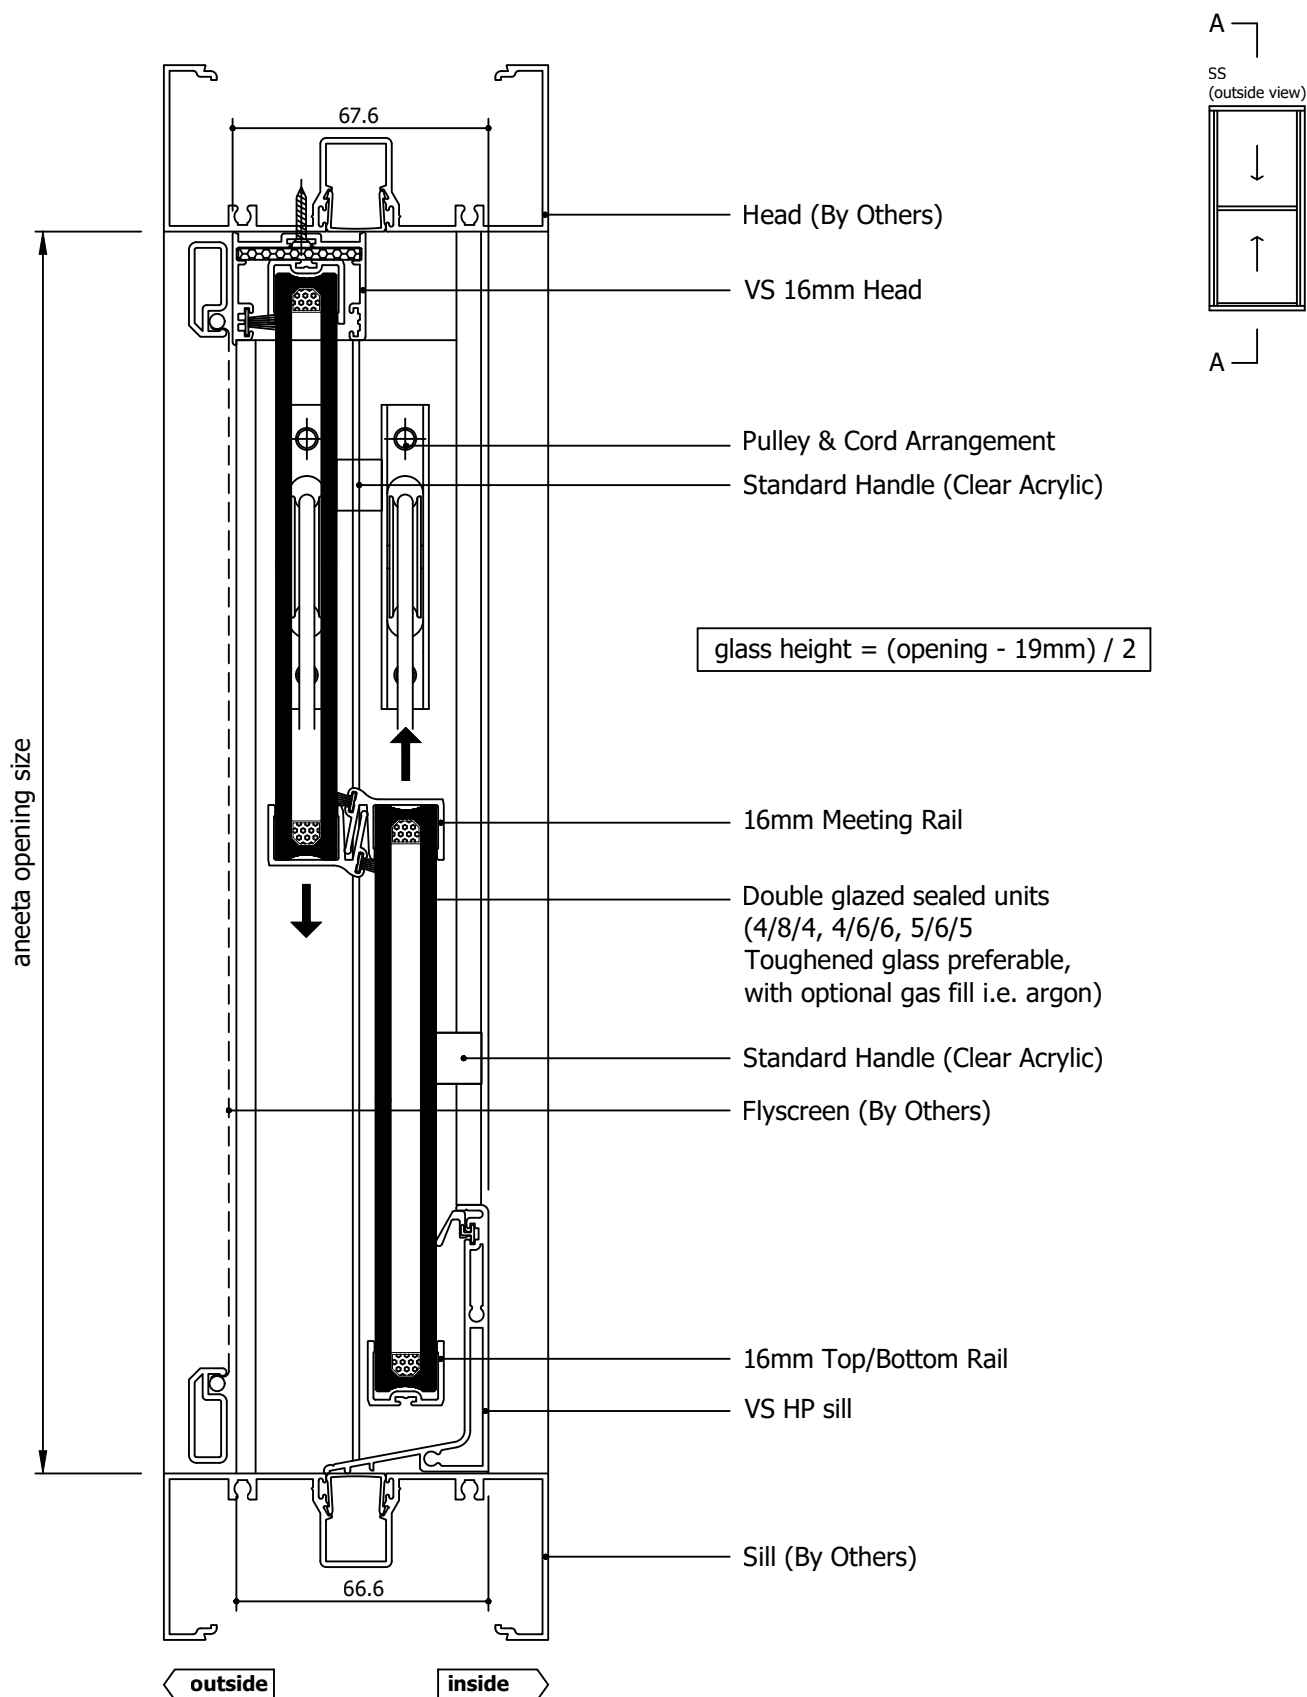

Rev	Description	Approved By	Date
G	16mm flapseal option updated to QEZ48	DF	30/1/2026
F	Delete P008 and replace with P229 - VS Sill	DF	20/8/2025
E	VS 300Pa/800Pa sill adaptor changed to VS Sill/VS HP Sill	DF	Sep2024
D	Add sill options: 800Pa sill, no sill, flapseal	SE	Apr2024
C	Remove weight lock, add extension pin for outer pane	SE	May2023
B	Compile box sizes, update locks and pins	SE	Jan2021
A	Original issue	-	Jul2016


aneeta insert is shown here in 100mm commercial framing but it suits a variety of residential and commercial frame types

Proprietary and confidential  The information contained in this drawing is the sole property of Aneeta Australia. Any reproduction in part or as a whole, without the written permission of Aneeta Australia is prohibited.	Title: 2 pane 16mm double glazed INTERLOCKING Duomode Double Servery vertical slider in aluminium frames SS with medium box/ large box/ extra large box with VS HP sill & aluminium covers vertical section A-A			 949 Stud Road, Rowville VIC 3178, ABN 80 062 883 729		Material:	in Aluminium Frame
	Drwn:-			Sheet 3 of 8		Finish:	
	Date: Jul2016			Scale: 1:2@A4		Die/Part:	
	Date: Jul2016			Scale: 1:2@A4		Dwg No:	CS 2P16 SS A
Chk:			Date: Jul2016		Revision: G		

M:\Documentation\Website Downloads\2. Aluminium Frames\1. Vertical\3. Duomode\CS 2P16 SS A (G) - 2 pane 16mm double glazed INTERLOCKING Duomode Double Servery vertical slider in aluminium frames SS.dwg




IF IN DOUBT ASK - DO NOT SCALE DRAWING

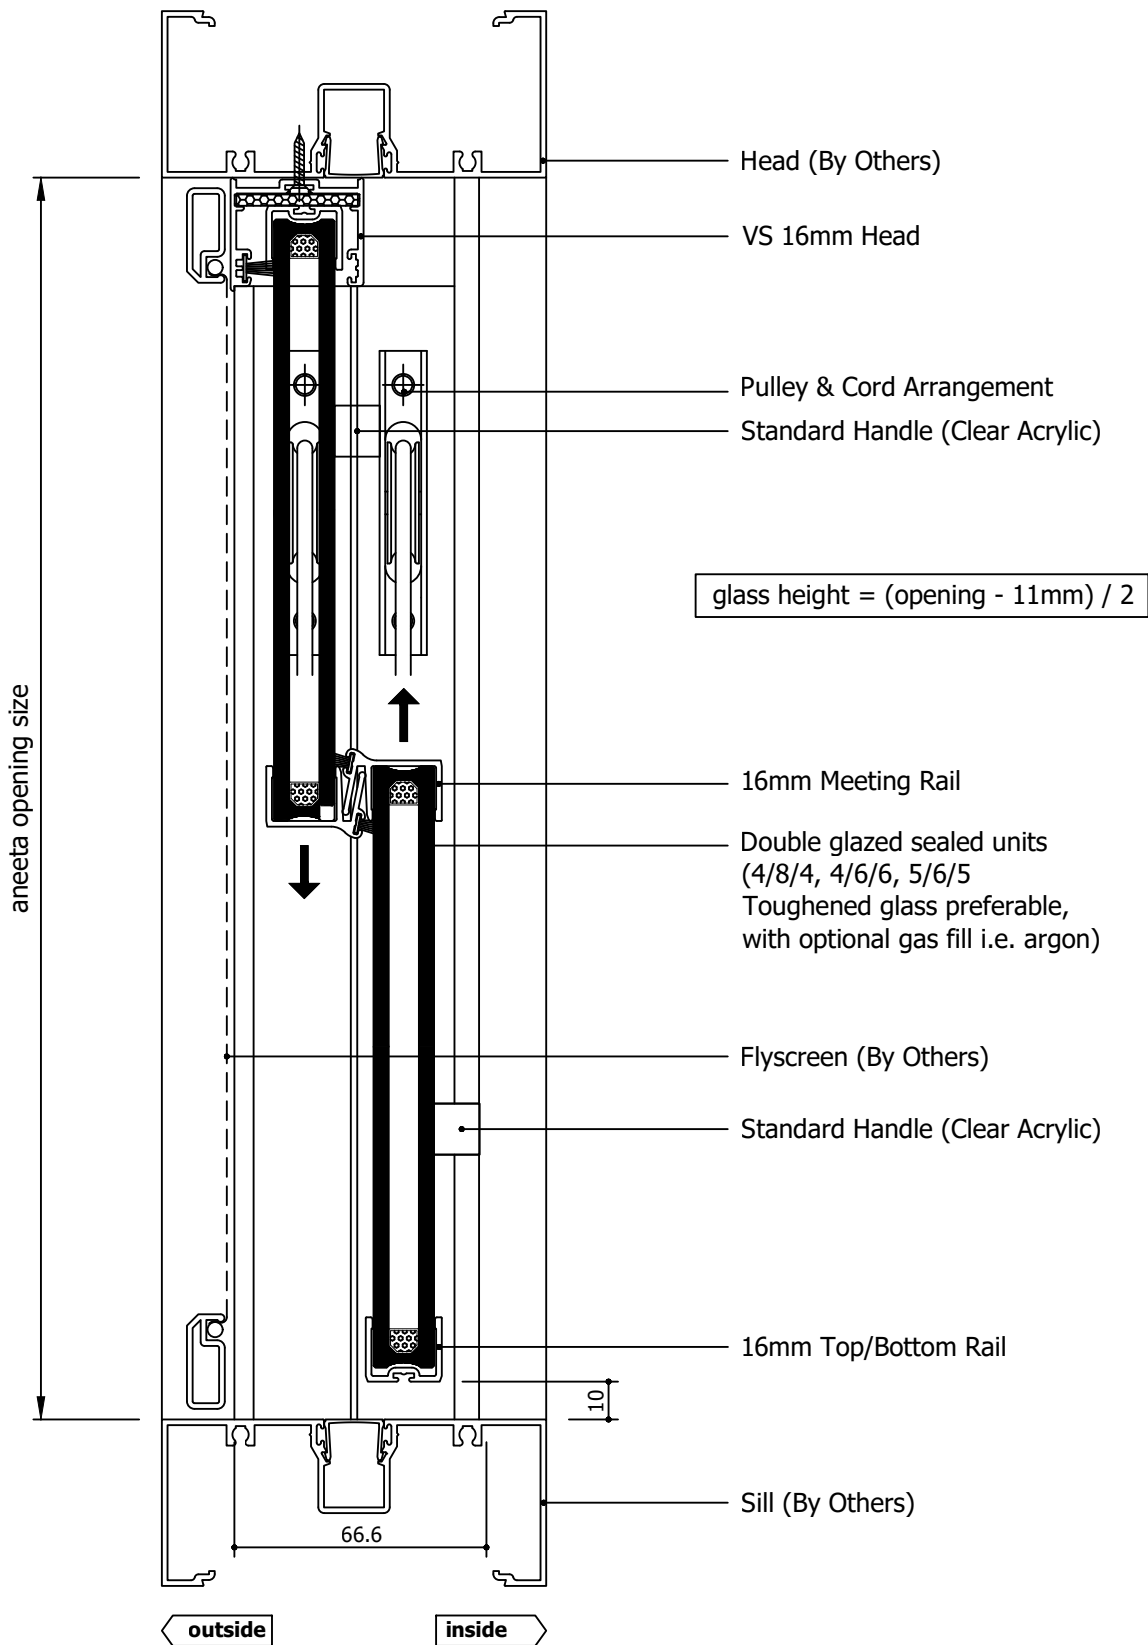

Rev	Description	Approved By	Date
G	16mm flapseal option updated to QEZ48	DF	30/1/2026
F	Delete P008 and replace with P229 - VS Sill	DF	20/8/2025
E	VS 300Pa/800Pa sill adaptor changed to VS Sill/VS HP Sill	DF	Sep2024
D	Add sill options: 800Pa sill, no sill, flapseal	SE	Apr2024
C	Remove weight lock, add extension pin for outer pane	SE	May2023
B	Compile box sizes, update locks and pins	SE	Jan2021
A	Original issue	-	Jul2016


aneeta insert is shown here in 100mm commercial framing but it suits a variety of residential and commercial frame types

Proprietary and confidential  The information contained in this drawing is the sole property of Aneeta Australia. Any reproduction in part or as a whole, without the written permission of Aneeta Australia is prohibited.	Title: 2 pane 16mm double glazed INTERLOCKING Duomode Double Servery vertical slider in aluminium frames SS with medium box/ large box/ extra large box with no sill adaptor & aluminium covers vertical section A-A			 949 Stud Road, Rowville VIC 3178, ABN 80 062 883 729		Material:	in Aluminium Frame
						Finish:	
						Die/Part:	
						Dwg No:	CS 2P16 SS A
Drwn:-	Chk:	Date: Jul2016	Scale: 1:2@A4	Sheet 4 of 8	Revision:	G	

M:\Documentation\Website Downloads\2. Aluminium Frames\1. Vertical\3. Duomode\CS 2P16 SS A (G) - 2 pane 16mm double glazed INTERLOCKING Duomode Double Servery vertical slider in aluminium frames SS.dwg




IF IN DOUBT ASK - DO NOT SCALE DRAWING

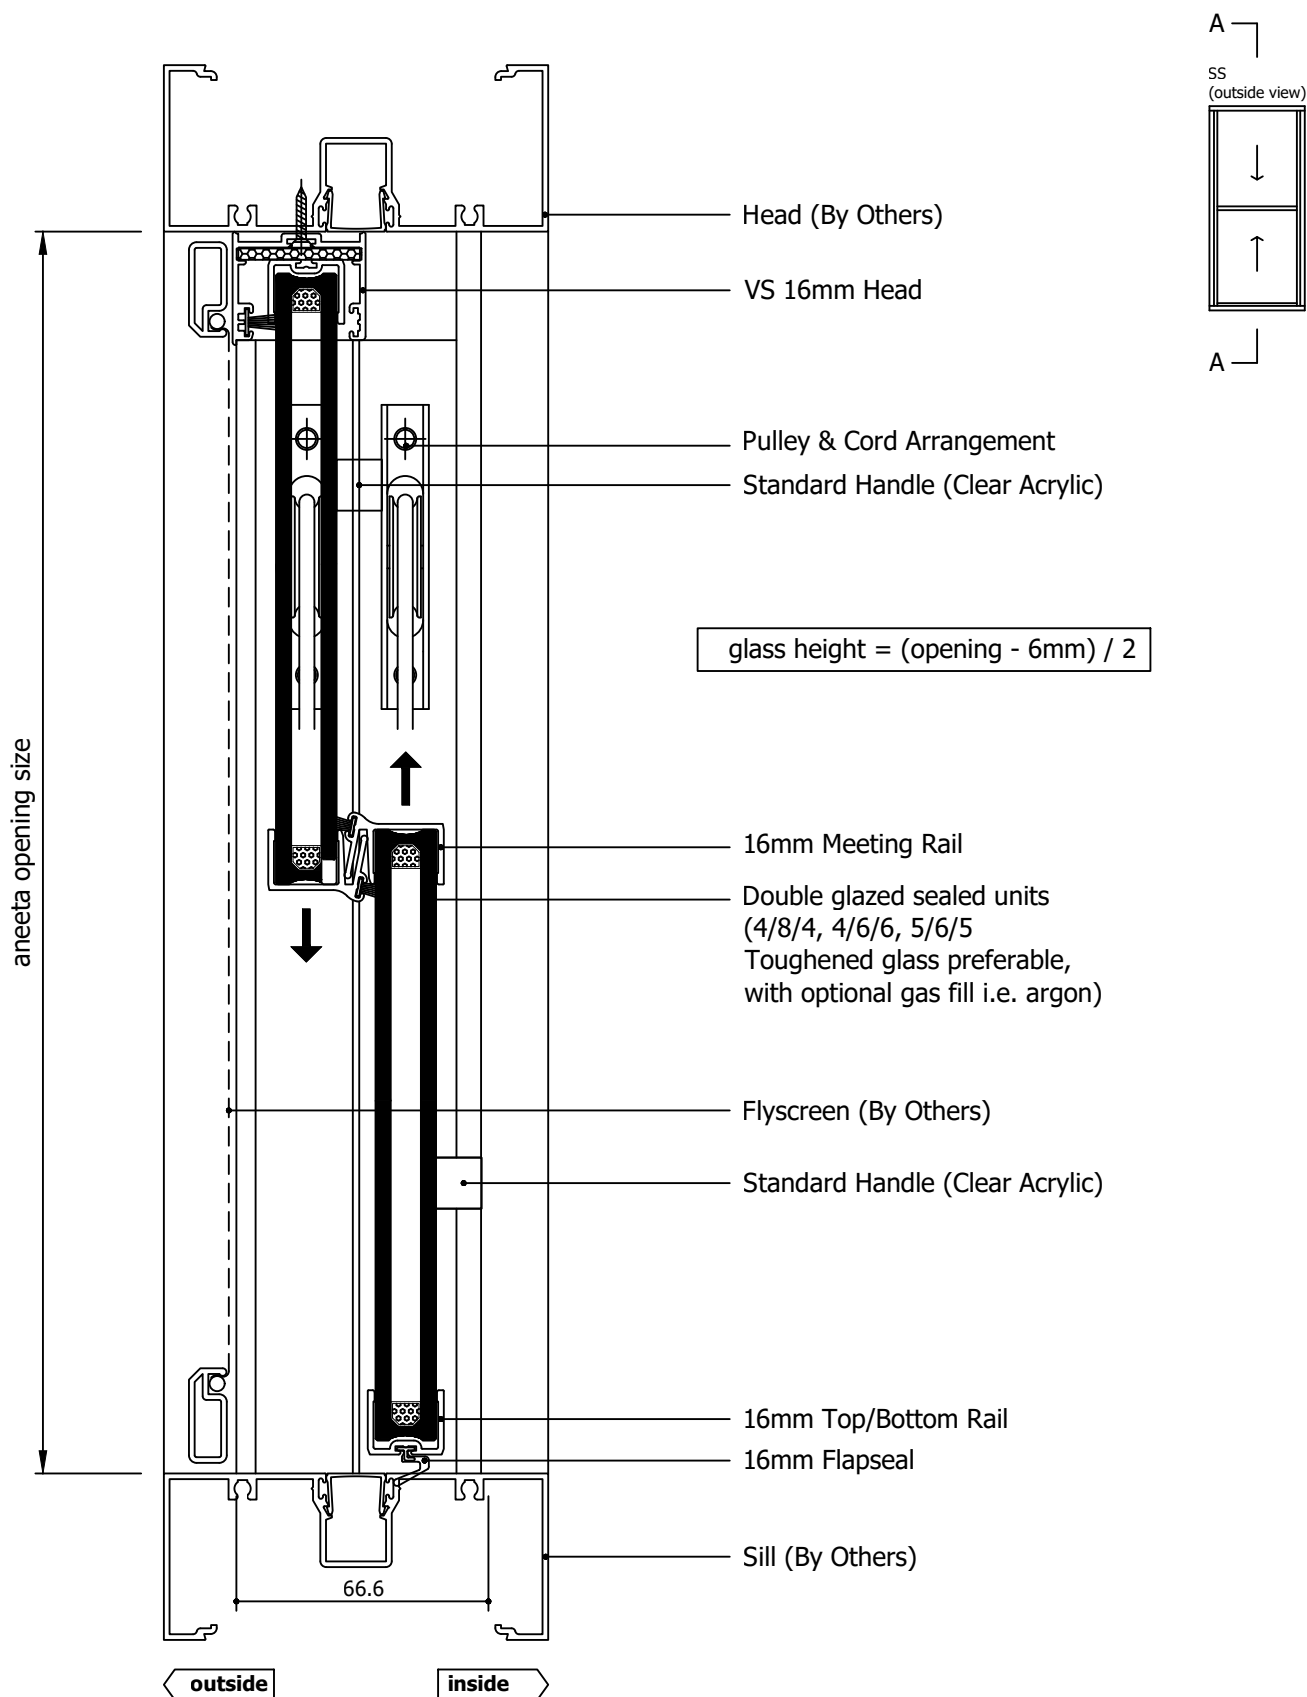

Rev	Description	Approved By	Date
G	16mm flapseal option updated to QEZ48	DF	30/1/2026
F	Delete P008 and replace with P229 - VS Sill	DF	20/8/2025
E	VS 300Pa/800Pa sill adaptor changed to VS Sill/VS HP Sill	DF	Sep2024
D	Add sill options: 800Pa sill, no sill, flapseal	SE	Apr2024
C	Remove weight lock, add extension pin for outer pane	SE	May2023
B	Compile box sizes, update locks and pins	SE	Jan2021
A	Original issue	-	Jul2016

aneeta insert is shown here in 100mm commercial framing but it suits a variety of residential and commercial frame types

Proprietary and confidential  The information contained in this drawing is the sole property of Aneeta Australia. Any reproduction in part or as a whole, without the written permission of Aneeta Australia is prohibited.	Title: 2 pane 16mm double glazed INTERLOCKING Duomode Double Servery vertical slider in aluminium frames SS with medium box/ large box/ extra large box with 16mm flapseal at sill & aluminium covers vertical section A-A			 949 Stud Road, Rowville VIC 3178, ABN 80 062 883 729		Material:	in Aluminium Frame
	Drwn:-			Sheet 5 of 8		Finish:	
	Date: Jul2016			Scale: 1:2@A4		Die/Part:	
	Date: Jul2016			Scale: 1:2@A4		Dwg No:	CS 2P16 SS A
Chk:			Date: Jul2016		Revision: G		

M:\Documentation\Website Downloads\2. Aluminium Frames\1. Vertical\3. Duomode\CS 2P16 SS A (G) - 2 pane 16mm double glazed INTERLOCKING Duomode Double Servery vertical slider in aluminium frames SS.dwg



IF IN DOUBT ASK - DO NOT SCALE DRAWING

glass width = opening - 110mm

aneeta opening size

flyscreen (optional by others)

16mm combination tee

top pane

29.7

29.6

bottom pane

aluminium cover


lock

80 x 35mm box containing lead weight  
to counter balance moving pane of glass

flush filler (by others)

jamb (by others)

SS  
(outside view)

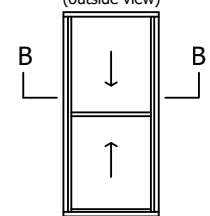

outside

80

inside

aneeta insert is shown here in  
100mm commercial framing but  
it suits a variety of residential  
and commercial frame types

Rev	Description	Approved By	Date
G	16mm flapseal option updated to QEZ48	DF	30/1/2026
F	Delete P008 and replace with P229 - VS Sill	DF	20/8/2025
E	VS 300Pa/800Pa sill adaptor changed to VS Sill/VS HP Sill	DF	Sep2024
D	Add sill options: 800Pa sill, no sill, flapseal	SE	Apr2024
C	Remove weight lock, add extension pin for outer pane	SE	May2023
B	Compile box sizes, update locks and pins	SE	Jan2021
A	Original issue	-	Jul2016

Proprietary and confidential		Title: 2 pane 16mm double glazed INTERLOCKING Duomode Double Servery vertical slider in aluminium frames SS	
The information contained in this drawing is the sole property of Aneeta Australia. Any reproduction in part or as a whole, without the written permission of Aneeta Australia is prohibited.		with medium box with aluminium covers horizontal section B-B	
Drwn:-	Chk:	Date: Jul2016	Scale: 1:1@A4




949 Stud Road, Rowville VIC 3178, ABN 80 062 883 729

Sheet 6 of 8

Revision: G

Material:	in Aluminium Frame
Finish:	
Die/Part:	
Dwg No:	CS 2P16 SS A

M:\Documentation\Website Downloads\2. Aluminium Frames\1. Vertical\3. Duomode\CS 2P16 SS A (G) - 2 pane 16mm double glazed INTERLOCKING Duomode Double Servery vertical slider in aluminium frames SS.dwg

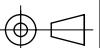

IF IN DOUBT ASK - DO NOT SCALE DRAWING

glass width = opening - 130mm

aneeta opening size

flyscreen (optional by others)

16mm combination tee

top pane

29.7

29.6

bottom pane

aluminium cover


lock

100 x 45mm box containing lead weight  
to counter balance moving pane of glass

flush filler (by others)

jamb (by others)

SS  
(outside view)

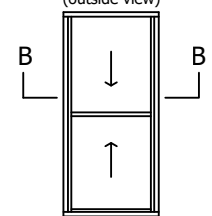

outside

100

inside

Rev	Description	Approved By	Date
G	16mm flapseal option updated to QEZ48	DF	30/1/2026
F	Delete P008 and replace with P229 - VS Sill	DF	20/8/2025
E	VS 300Pa/800Pa sill adaptor changed to VS Sill/VS HP Sill	DF	Sep2024
D	Add sill options: 800Pa sill, no sill, flapseal	SE	Apr2024
C	Remove weight lock, add extension pin for outer pane	SE	May2023
B	Compile box sizes, update locks and pins	SE	Jan2021
A	Original issue	-	Jul2016

Proprietary and confidential

The information contained in this drawing is the sole property of Aneeta Australia. Any reproduction in part or as a whole, without the written permission of Aneeta Australia is prohibited.

Title:  
2 pane 16mm double glazed INTERLOCKING Duomode Double  
Sery vertical slider in aluminium frames SS  
with large box  
with aluminium covers  
horizontal section B-B

Drwn:- Chk: Date: Jul2016 Scale: 1:1@A4

aneeta insert is shown here in  
100mm commercial framing but  
it suits a variety of residential  
and commercial frame types



949 Stud Road, Rowville VIC 3178, ABN 80 062 883 729

Sheet 7 of 8

Revision: G


Material: in Aluminium Frame

Finish:

Die/Part:

Dwg No: CS 2P16 SS A

M:\Documentation\Website Downloads\2. Aluminium Frames\1. Vertical\3. Duomode\CS 2P16 SS A (G) - 2 pane 16mm double glazed INTERLOCKING Duomode Double Sery vertical slider in aluminium frames SS.dwg

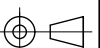

IF IN DOUBT ASK - DO NOT SCALE DRAWING

glass width = opening - 192mm

aneeta opening size

flyscreen (optional by others)

16mm combination tee

top pane

29.7

29.6

bottom pane

aluminium cover


lock

101.6 x 76.2mm box containing lead weight  
to counter balance moving pane of glass

flush filler (by others)

jamb (by others)

SS  
(outside view)

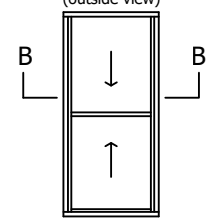

outside

101.6

inside

Rev	Description	Approved By	Date
G	16mm flapseal option updated to QEZ48	DF	30/1/2026
F	Delete P008 and replace with P229 - VS Sill	DF	20/8/2025
E	VS 300Pa/800Pa sill adaptor changed to VS Sill/VS HP Sill	DF	Sep2024
D	Add sill options: 800Pa sill, no sill, flapseal	SE	Apr2024
C	Remove weight lock, add extension pin for outer pane	SE	May2023
B	Compile box sizes, update locks and pins	SE	Jan2021
A	Original issue	-	Jul2016

aneeta insert is shown here in  
100mm commercial framing but  
it suits a variety of residential  
and commercial frame types

Proprietary and confidential

The information contained in this drawing is the sole property of Aneeta Australia. Any reproduction in part or as a whole, without the written permission of Aneeta Australia is prohibited.

Title:  
2 pane 16mm double glazed INTERLOCKING Duomode Double  
Seryery vertical slider in aluminium frames SS  
with extra large box  
with aluminium covers  
horizontal section B-B



949 Stud Road, Rowville VIC 3178, ABN 80 062 883 729

Material: in Aluminium Frame

Finish:

Die/Part:

Dwg No: CS 2P16 SS A

Drwn:-

Chk:


Date: Jul2016

Scale: 1:1@A4

Sheet 8 of 8

Revision: G

IF IN DOUBT ASK - DO NOT SCALE DRAWING

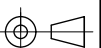

M:\Documentation\Website Downloads\2. Aluminium Frames\1. Vertical\3. Duomode\CS 2P16 SS A (G) - 2 pane 16mm double glazed INTERLOCKING Duomode Double Seryery vertical slider in aluminium frames SS.dwg