


Table of Contents

Page	View	Box Type	Handle Type	Sill Type
2	Vertical Section	Large Box / Extra Large Box	Acrylic handle	VS Sill
3	Vertical Section	Large Box / Extra Large Box	Acrylic handle	VS HP Sill
4	Vertical Section	Large Box / Extra Large Box	Acrylic handle	No Sill
5	Vertical Section	Large Box / Extra Large Box	Acrylic handle	Flapseal
6	Vertical Section	Large Box / Extra Large Box	Meeting Rail handle & Acrylic handle	VS Sill
7	Vertical Section	Large Box / Extra Large Box	Meeting Rail handle & Acrylic handle	VS HP Sill
8	Vertical Section	Large Box / Extra Large Box	Meeting Rail handle & Acrylic handle	No Sill
9	Vertical Section	Large Box / Extra Large Box	Meeting Rail handle & Acrylic handle	Flapseal
10	Horizontal Section	Large Box	-	-
11	Horizontal Section	Extra Large Box	-	-


Rev	Description	Approved By	Date
H	16mm flapseal option updated to QEZ48	DF	30/1/2026
G	Delete P008 and replace with P229 - VS Sill	DF	20/8/2025
F	16mm meeting rail handle option added	DF	Jun2025
E	VS 300Pa/800Pa sill adaptor changed to VS Sill/VS HP Sill	DF	Sep2024
D	Add sill options: 800Pa sill, no sill, flapseal	SE	Apr2024
C	Remove weight lock, add extension pin for outer pane	SE	May2023
B	Compile box sizes, update locks and pins	SE	Jan2021
A	Original issue	-	Jul2016

<div>Proprietary and confidential</div> <div>The information contained in this drawing is the sole property of Aneeta Australia. Any reproduction in part or as a whole, without the written permission of Aneeta Australia is prohibited.</div>	<div>Title: 3 pane 16mm double glazed INTERLOCKING Duomode Double Servery vertical slider in aluminium frames SSF</div>				<div><div>949 Stud Road, Rowville VIC 3178, ABN 80 062 883 729</div></div>		Material: in Aluminium Frame
							Finish:
							Die/Part:
							Dwg No: CS 3P16 SSF A
	Drwn:-	Chk:	Date: Jul2016	Scale:	Sheet 1 of 7	Revision: H	




IF IN DOUBT ASK - DO NOT SCALE DRAWING

M:\Documentation\Website Downloads\2. Aluminium Frames\1. Vertical\3. Duomode\CS 3P16 SSF A (H) - 3 pane 16mm double glazed INTERLOCKING Duomode Double Servery vertical slider in aluminium frames SSF.dwg

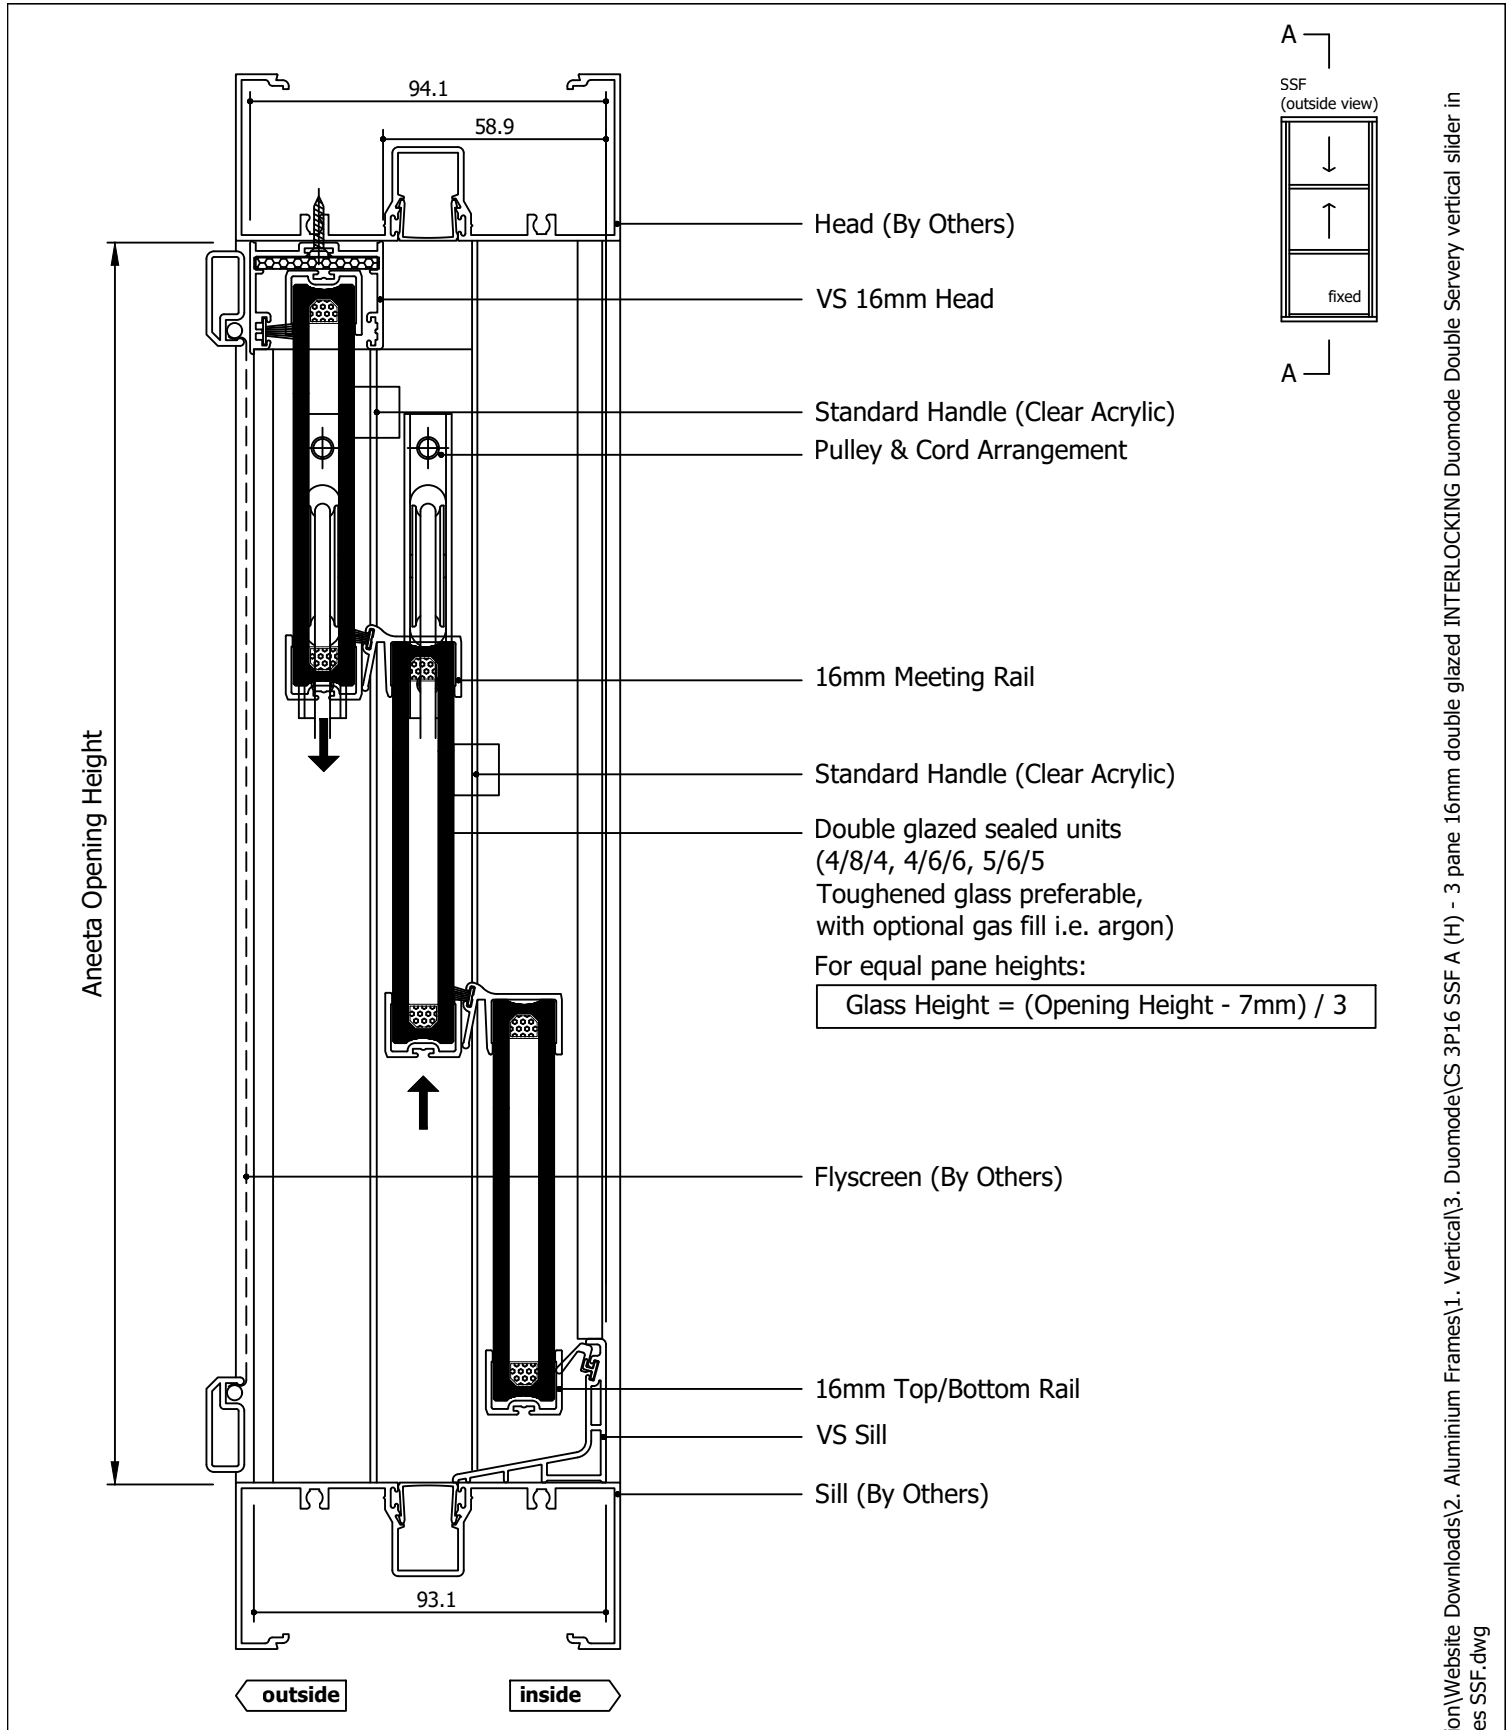


Rev	Description	Approved By	Date
H	16mm flapseal option updated to QEZ48	DF	80/1/2026
G	Delete P008 and replace with P229 - VS Sill	DF	20/8/2025
F	16mm meeting rail handle option added	DF	Jun2025
E	VS 300Pa/800Pa sill adaptor changed to VS Sill/VS HP Sill	DF	Sep2024
D	Add sill options: 800Pa sill, no sill, flapseal	SE	Apr2024
C	Remove weight lock, add extension pin for outer pane	SE	May2023
B	Compile box sizes, update locks and pins	SE	Jan2021
A	Original issue	-	Jul2016

aneeta insert is shown here in 100mm commercial framing but it suits a variety of residential and commercial frame types


<p>Proprietary and confidential</p> <p>The information contained in this drawing is the sole property of Aneeta Australia. Any reproduction in part or as a whole, without the written permission of Aneeta Australia is prohibited.</p>	<p>Title: 3 pane 16mm double glazed INTERLOCKING Duomode Double Servery vertical slider in aluminium frames SSF with large box / extra large box with VS sill, acrylic handle, aluminium covers vertical section A-A</p>				 <p>949 Stud Road, Rowville VIC 3178, ABN 80 062 883 729</p>		Material: in Aluminium Frame	
							Finish:	
							Die/Part:	
							Dwg No: CS 3P16 SSF A	
Drwn:-	Chk:	Date: Jul2016	Scale: 1:2@A4	Sheet 2 of 7	Revision: H			

M:\Documentation\Website Downloads\2. Aluminium Frames\1. Vertical\3. Duomode\CS 3P16 SSF A (H) - 3 pane 16mm double glazed INTERLOCKING Duomode Double Servery vertical slider in aluminium frames SSF.dwg

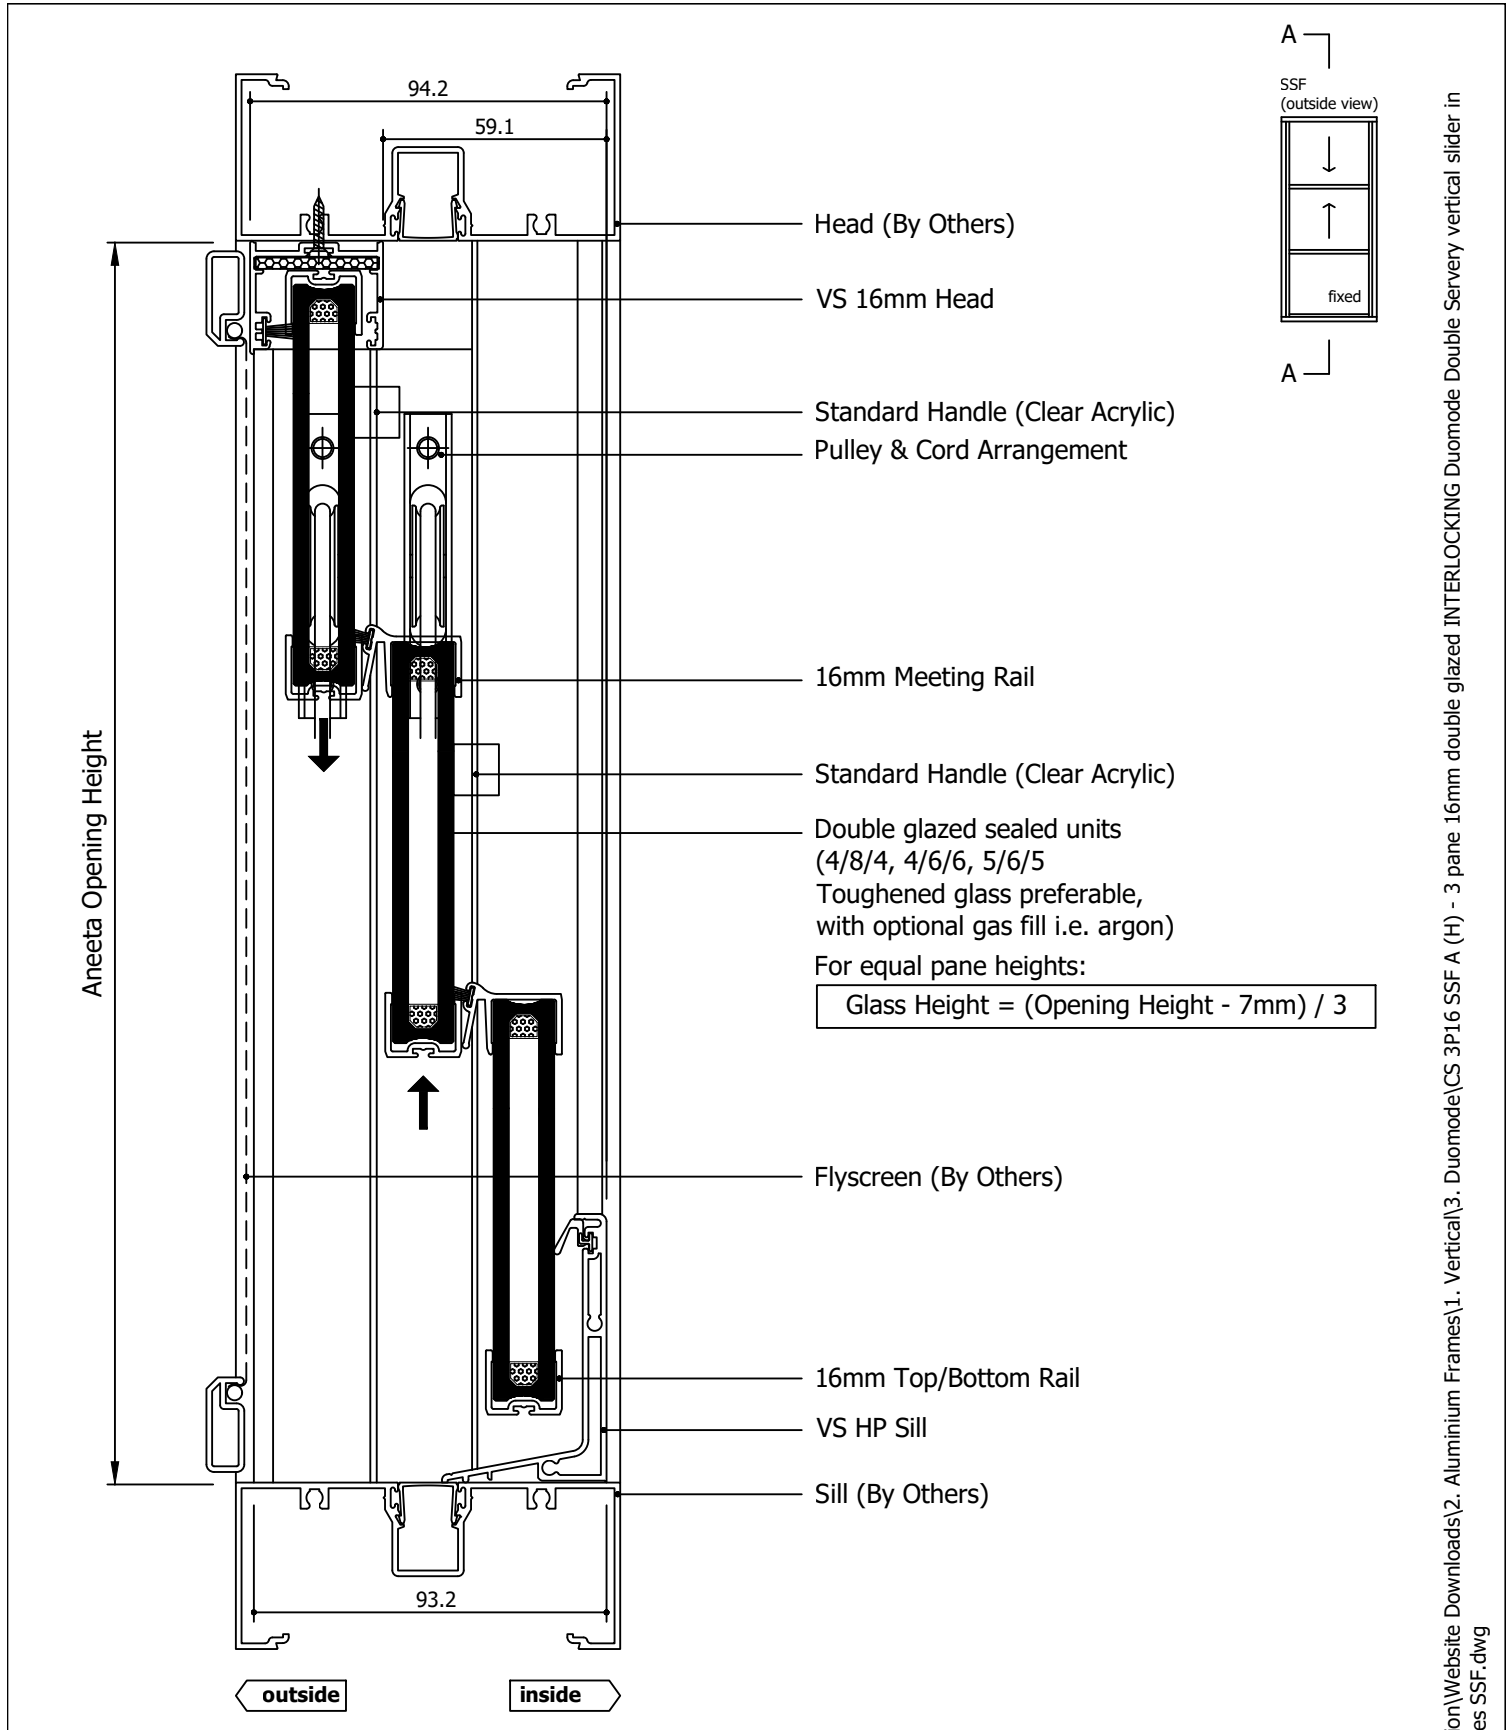


Rev	Description	Approved By	Date
H	16mm flapseal option updated to QEZ48	DF	80/1/2026
G	Delete P008 and replace with P229 - VS Sill	DF	20/8/2025
F	16mm meeting rail handle option added	DF	Jun2025
E	VS 300Pa/800Pa sill adaptor changed to VS Sill/VS HP Sill	DF	Sep2024
D	Add sill options: 800Pa sill, no sill, flapseal	SE	Apr2024
C	Remove weight lock, add extension pin for outer pane	SE	May2023
B	Compile box sizes, update locks and pins	SE	Jan2021
A	Original issue	-	Jul2016

aneeta insert is shown here in 100mm commercial framing but it suits a variety of residential and commercial frame types


<p>Proprietary and confidential</p> <p>The information contained in this drawing is the sole property of Aneeta Australia. Any reproduction in part or as a whole, without the written permission of Aneeta Australia is prohibited.</p>	<p>Title: 3 pane 16mm double glazed INTERLOCKING Duomode Double Servery vertical slider in aluminium frames SSF with large box / extra large box with VS HP sill, acrylic handle, aluminium covers vertical section A-A</p>				 <p>949 Stud Road, Rowville VIC 3178, ABN 80 062 883 729</p>	Material: in Aluminium Frame	
						Finish:	
						Die/Part:	
						Dwg No: CS 3P16 SSF A	
	Drwn:-	Chk:	Date: Jul2016	Scale: 1:2@A4	Sheet 3 of 7	Revision: H	

M:\Documentation\Website Downloads\2. Aluminium Frames\1. Vertical\3. Duomode\CS 3P16 SSF A (H) - 3 pane 16mm double glazed INTERLOCKING Duomode Double Servery vertical slider in aluminium frames SSF.dwg

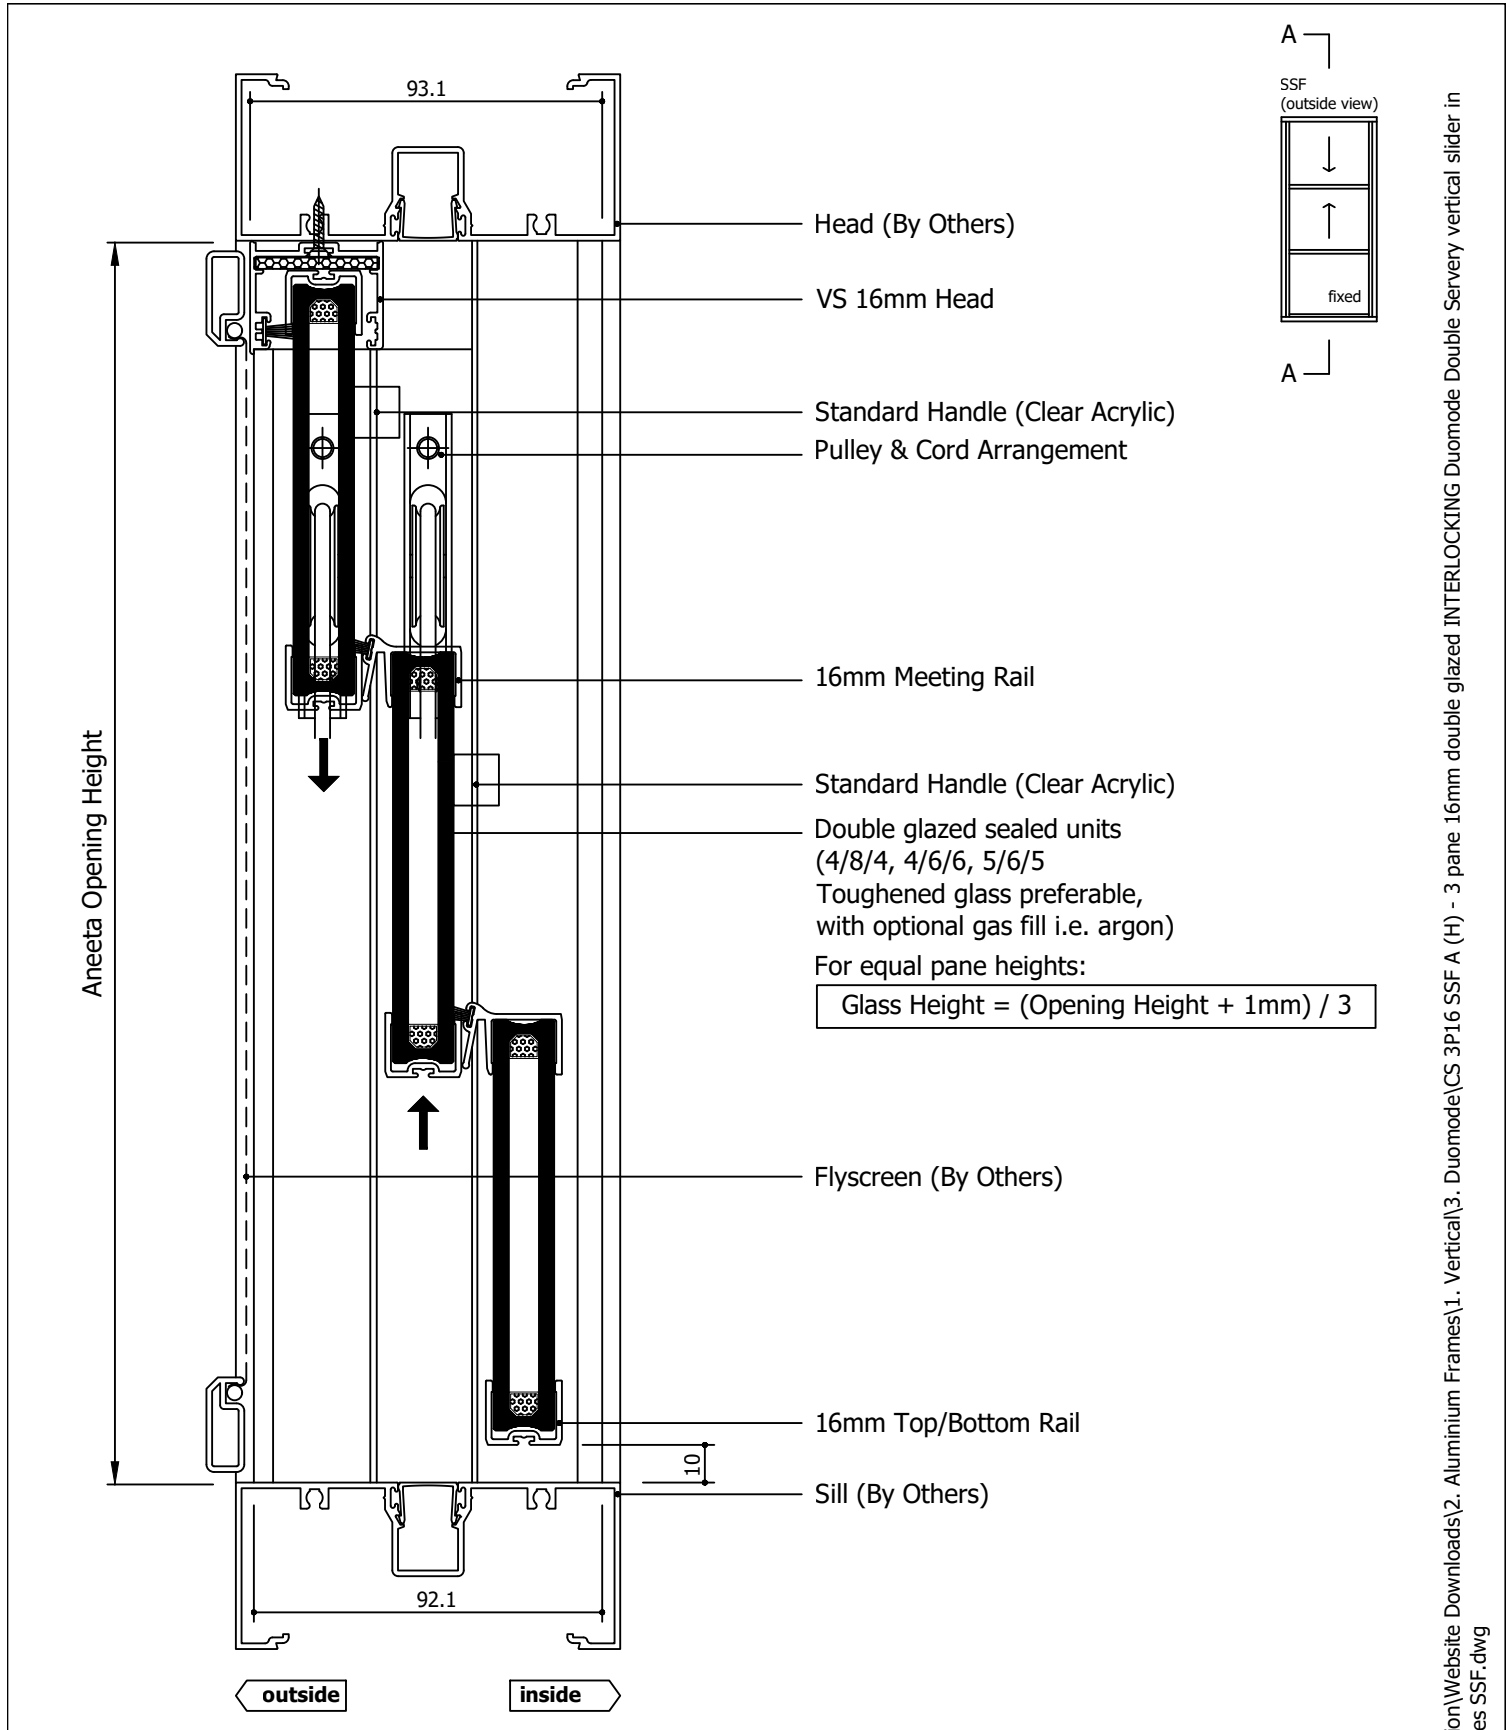


Rev	Description	Approved By	Date
H	16mm flapseal option updated to QEZ48	DF	80/1/2026
G	Delete P008 and replace with P229 - VS Sill	DF	20/8/2025
F	16mm meeting rail handle option added	DF	Jun2025
E	VS 300Pa/800Pa sill adaptor changed to VS Sill/VS HP Sill	DF	Sep2024
D	Add sill options: 800Pa sill, no sill, flapseal	SE	Apr2024
C	Remove weight lock, add extension pin for outer pane	SE	May2023
B	Compile box sizes, update locks and pins	SE	Jan2021
A	Original issue	-	Jul2016

aneeta insert is shown here in 100mm commercial framing but it suits a variety of residential and commercial frame types


Proprietary and confidential The information contained in this drawing is the sole property of Aneeta Australia. Any reproduction in part or as a whole, without the written permission of Aneeta Australia is prohibited.		Title: 3 pane 16mm double glazed INTERLOCKING Duomode Double Servery vertical slider in aluminium frames SSF with large box / extra large box with no sill adaptor, acrylic handle, aluminium covers vertical section A-A		 949 Stud Road, Rowville VIC 3178, ABN 80 062 883 729		Material: in Aluminium Frame	
						Finish:	
						Die/Part:	
						Dwg No: CS 3P16 SSF A	
Drwn:-	Chk:	Date: Jul2016	Scale: 1:2@A4	Sheet 4 of 7	Revision: H		

M:\Documentation\Website Downloads\2. Aluminium Frames\1. Vertical\3. Duomode\CS 3P16 SSF A (H) - 3 pane 16mm double glazed INTERLOCKING Duomode Double Servery vertical slider in aluminium frames SSF.dwg

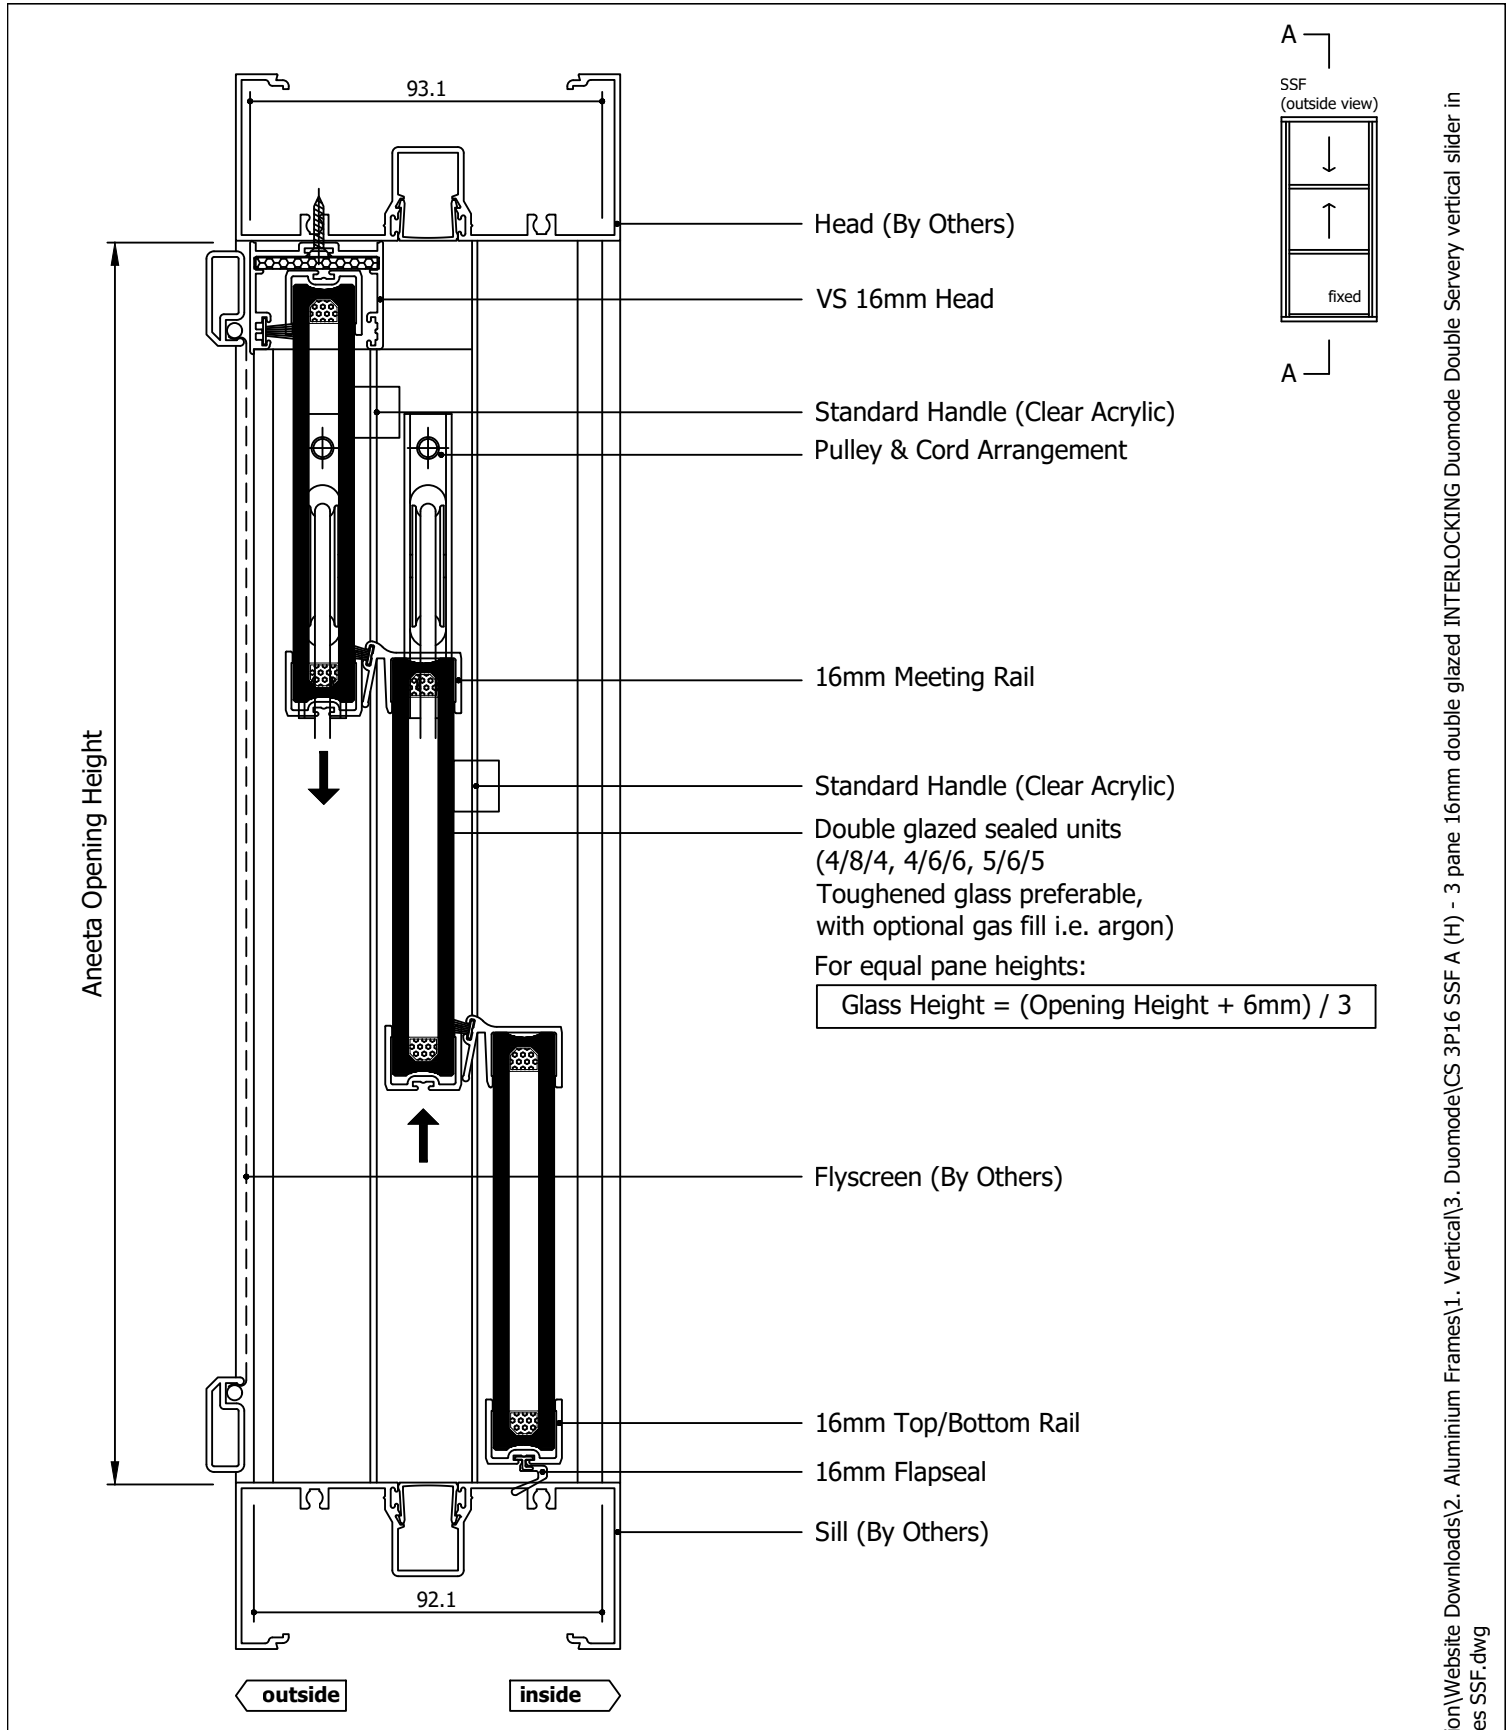


Rev	Description	Approved By	Date
H	16mm flapseal option updated to QEZ48	DF	80/1/2026
G	Delete P008 and replace with P229 - VS Sill	DF	20/8/2025
F	16mm meeting rail handle option added	DF	Jun2025
E	VS 300Pa/800Pa sill adaptor changed to VS Sill/VS HP Sill	DF	Sep2024
D	Add sill options: 800Pa sill, no sill, flapseal	SE	Apr2024
C	Remove weight lock, add extension pin for outer pane	SE	May2023
B	Compile box sizes, update locks and pins	SE	Jan2021
A	Original issue	-	Jul2016

aneeta insert is shown here in 100mm commercial framing but it suits a variety of residential and commercial frame types


Proprietary and confidential The information contained in this drawing is the sole property of Aneeta Australia. Any reproduction in part or as a whole, without the written permission of Aneeta Australia is prohibited.		Title: 3 pane 16mm double glazed INTERLOCKING Duomode Double Servery vertical slider in aluminium frames SSF with large box / extra large box with 16mm flapseal at sill, acrylic handle, aluminium covers vertical section A-A		 949 Stud Road, Rowville VIC 3178, ABN 80 062 883 729		Material: in Aluminium Frame	
						Finish:	
						Die/Part:	
						Dwg No: CS 3P16 SSF A	
Drwn:-	Chk:	Date: Jul2016	Scale: 1:2@A4	Sheet 5 of 7	Revision: H		

M:\Documentation\Website Downloads\2. Aluminium Frames\1. Vertical\3. Duomode\CS 3P16 SSF A (H) - 3 pane 16mm double glazed INTERLOCKING Duomode Double Servery vertical slider in aluminium frames SSF.dwg

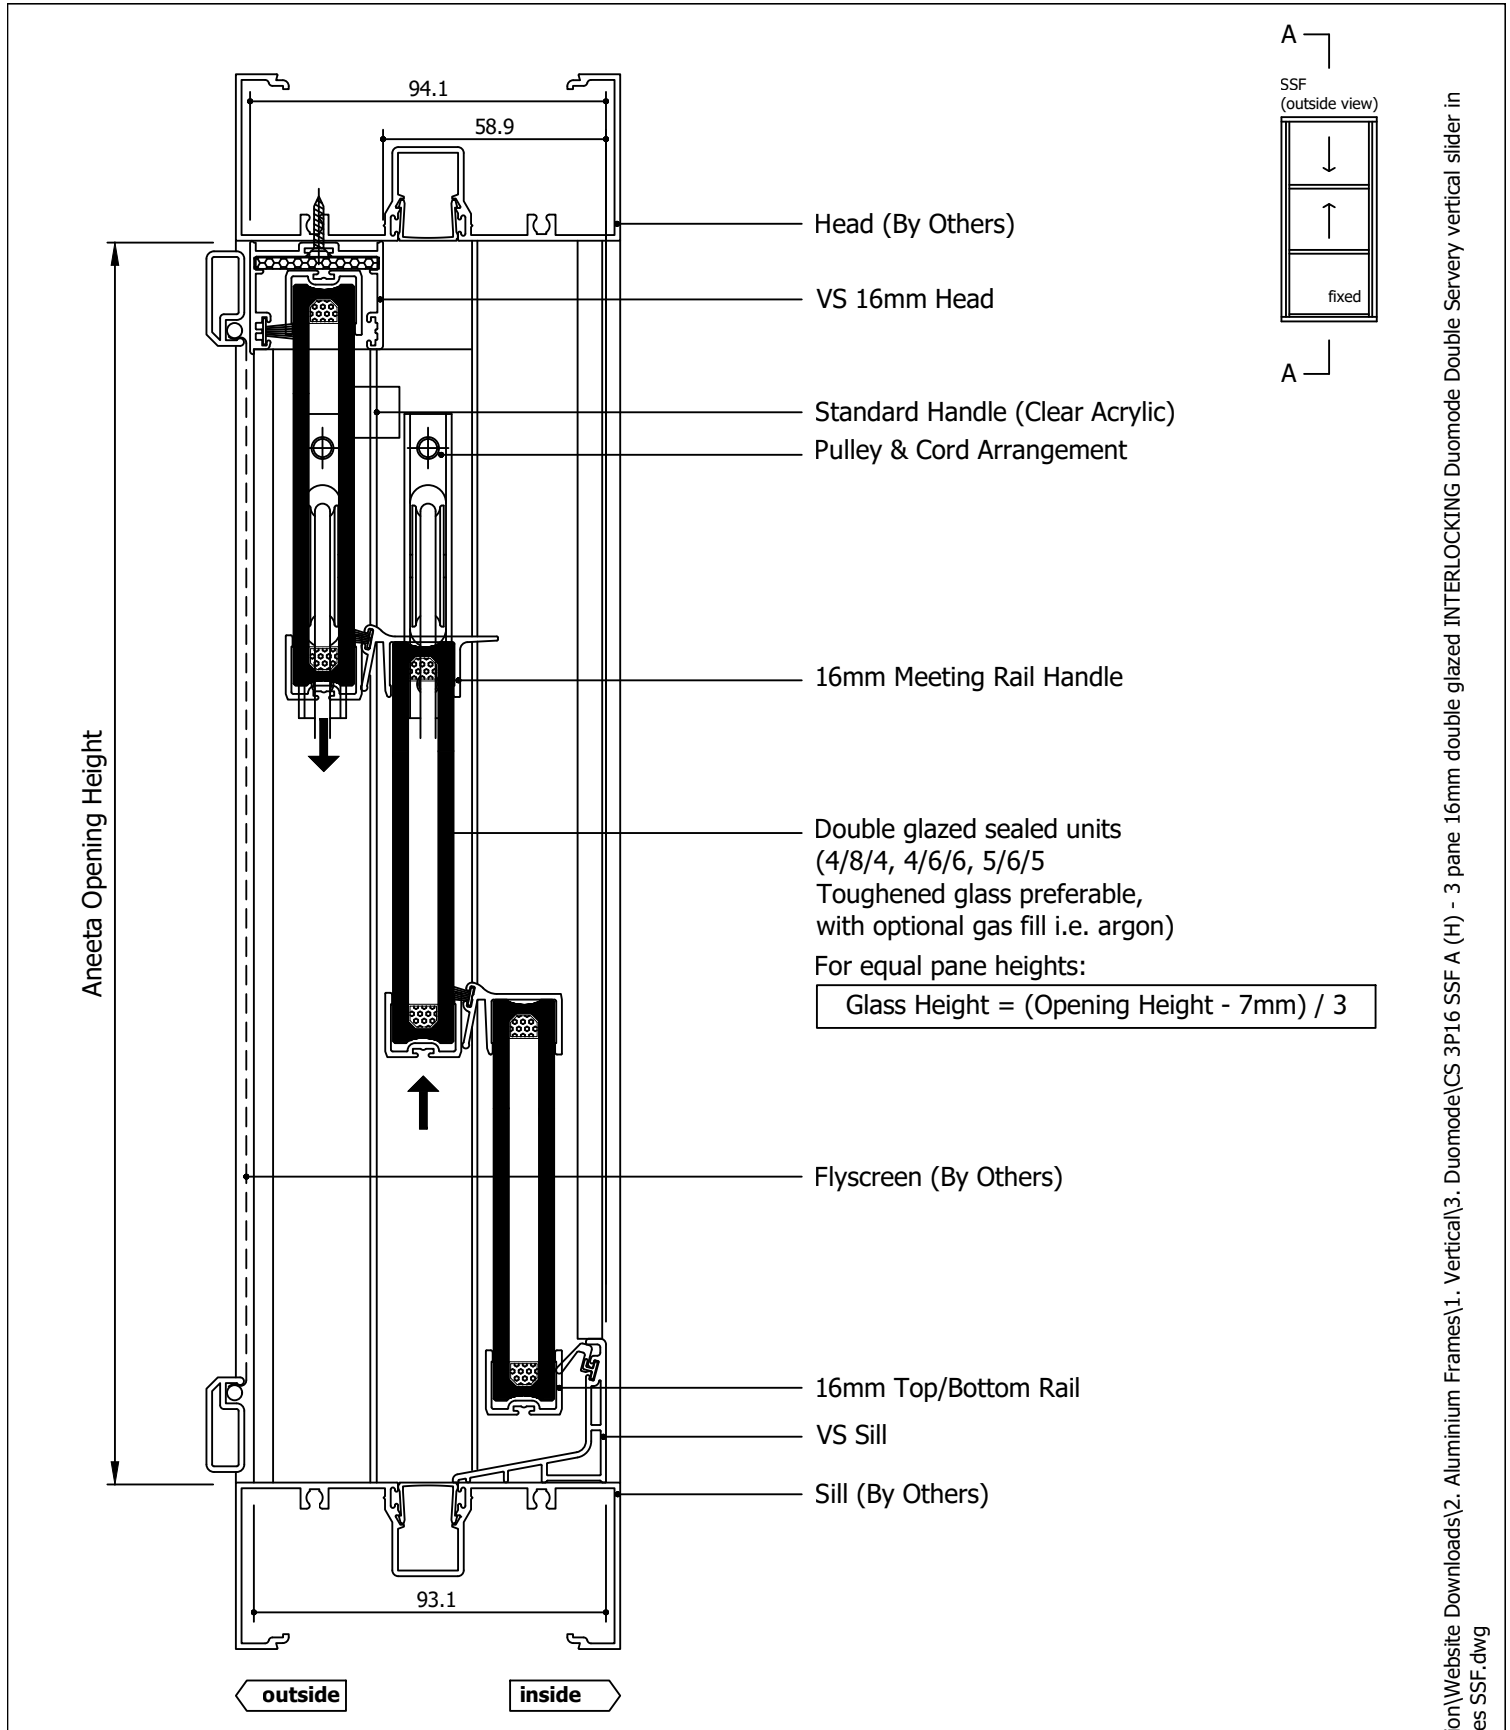


Rev	Description	Approved By	Date
H	16mm flapseal option updated to QEZ48	DF	80/1/2026
G	Delete P008 and replace with P229 - VS Sill	DF	20/8/2025
F	16mm meeting rail handle option added	DF	Jun2025
E	VS 300Pa/800Pa sill adaptor changed to VS Sill/VS HP Sill	DF	Sep2024
D	Add sill options: 800Pa sill, no sill, flapseal	SE	Apr2024
C	Remove weight lock, add extension pin for outer pane	SE	May2023
B	Compile box sizes, update locks and pins	SE	Jan2021
A	Original issue	-	Jul2016

aneeta insert is shown here in 100mm commercial framing but it suits a variety of residential and commercial frame types


<p>Proprietary and confidential</p> <p>The information contained in this drawing is the sole property of Aneeta Australia. Any reproduction in part or as a whole, without the written permission of Aneeta Australia is prohibited.</p>				<p>Title: 3 pane 16mm double glazed INTERLOCKING Duomode Double Servery vertical slider in aluminium frames SSF with large box / extra large box with VS sill, acrylic handle, meeting rail handle, aluminium covers vertical section A-A</p>		 <p>949 Stud Road, Rowville VIC 3178, ABN 80 062 883 729</p>		<p>Material: in Aluminium Frame</p>			
								<p>Finish:</p>			
								<p>Die/Part:</p>			
								<p>Dwg No: CS 3P16 SSF A</p>			
				<p>Drwn:-</p>		<p>Chk:</p>		<p>Date: Jul2016</p>		<p>Scale: 1:2@A4</p>	

M:\Documentation\Website Downloads\2. Aluminium Frames\1. Vertical\3. Duomode\CS 3P16 SSF A (H) - 3 pane 16mm double glazed INTERLOCKING Duomode Double Servery vertical slider in aluminium frames SSF.dwg

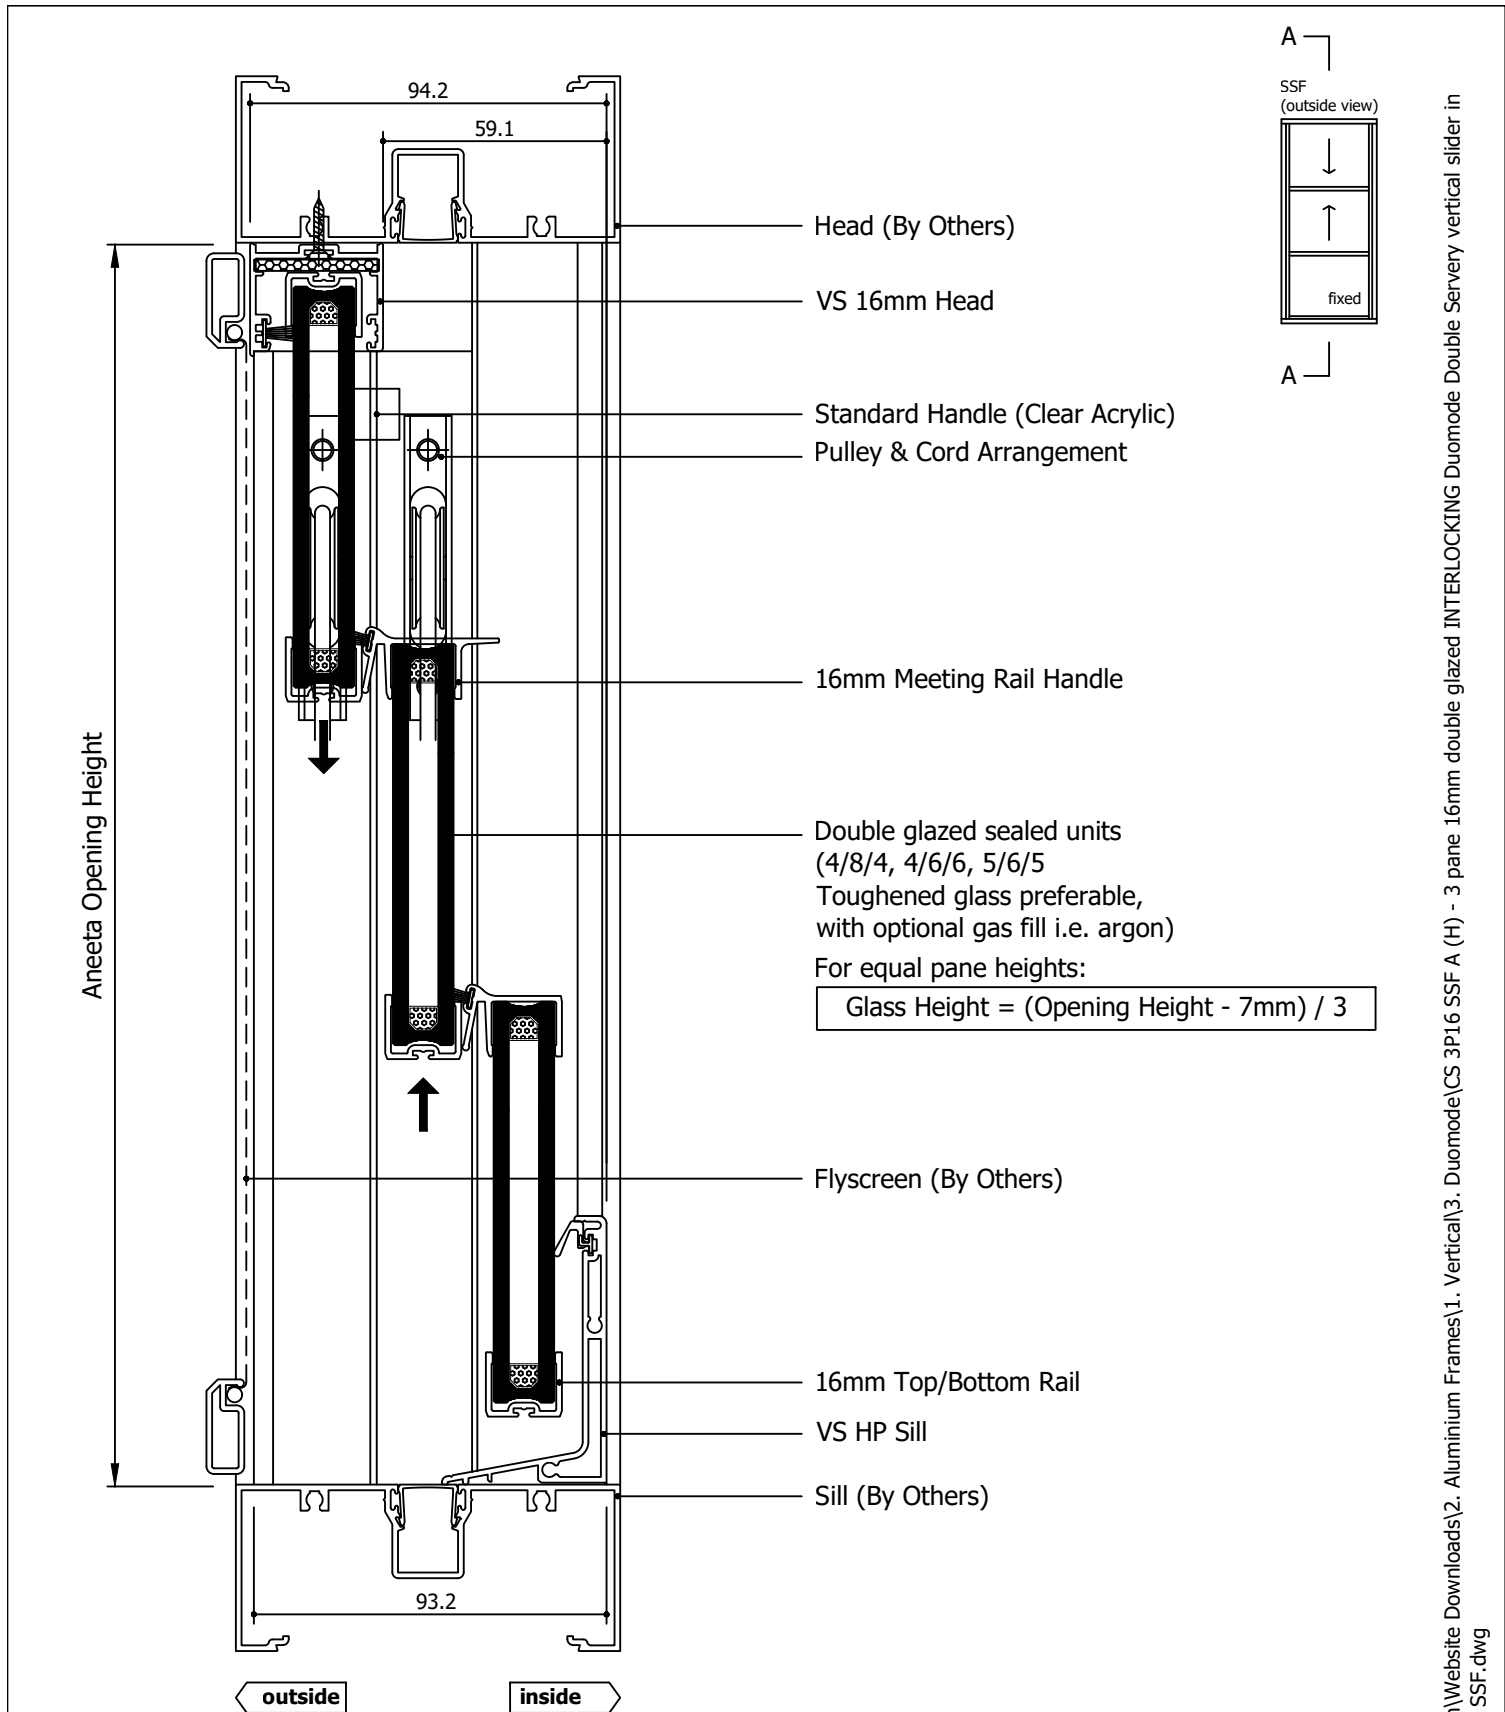

Rev	Description	Approved By	Date
H	16mm flapseal option updated to QEZ48	DF	80/1/2026
G	Delete P008 and replace with P229 - VS Sill	DF	20/8/2025
F	16mm meeting rail handle option added	DF	Jun2025
E	VS 300Pa/800Pa sill adaptor changed to VS Sill/VS HP Sill	DF	Sep2024
D	Add sill options: 800Pa sill, no sill, flapseal	SE	Apr2024
C	Remove weight lock, add extension pin for outer pane	SE	May2023
B	Compile box sizes, update locks and pins	SE	Jan2021
A	Original issue	-	Jul2016


aneeta insert is shown here in 100mm commercial framing but it suits a variety of residential and commercial frame types

Proprietary and confidential The information contained in this drawing is the sole property of Aneeta Australia. Any reproduction in part or as a whole, without the written permission of Aneeta Australia is prohibited.		Title: 3 pane 16mm double glazed INTERLOCKING Duomode Double Servery vertical slider in aluminium frames SSF with large box / extra large box with VS HP sill, acrylic handle, meeting rail handle, aluminium covers vertical section A-A		 949 Stud Road, Rowville VIC 3178, ABN 80 062 883 729		Material: in Aluminium Frame
						Finish:
						Die/Part:
						Dwg No: CS 3P16 SSF A
Drwn:-	Chk:	Date: Jul2016	Scale: 1:2@A4	Sheet 3 of 7	Revision: H	

M:\Documentation\Website Downloads\2. Aluminium Frames\1. Vertical\3. Duomode\CS 3P16 SSF A (H) - 3 pane 16mm double glazed INTERLOCKING Duomode Double Servery vertical slider in aluminium frames SSF.dwg




IF IN DOUBT ASK - DO NOT SCALE DRAWING

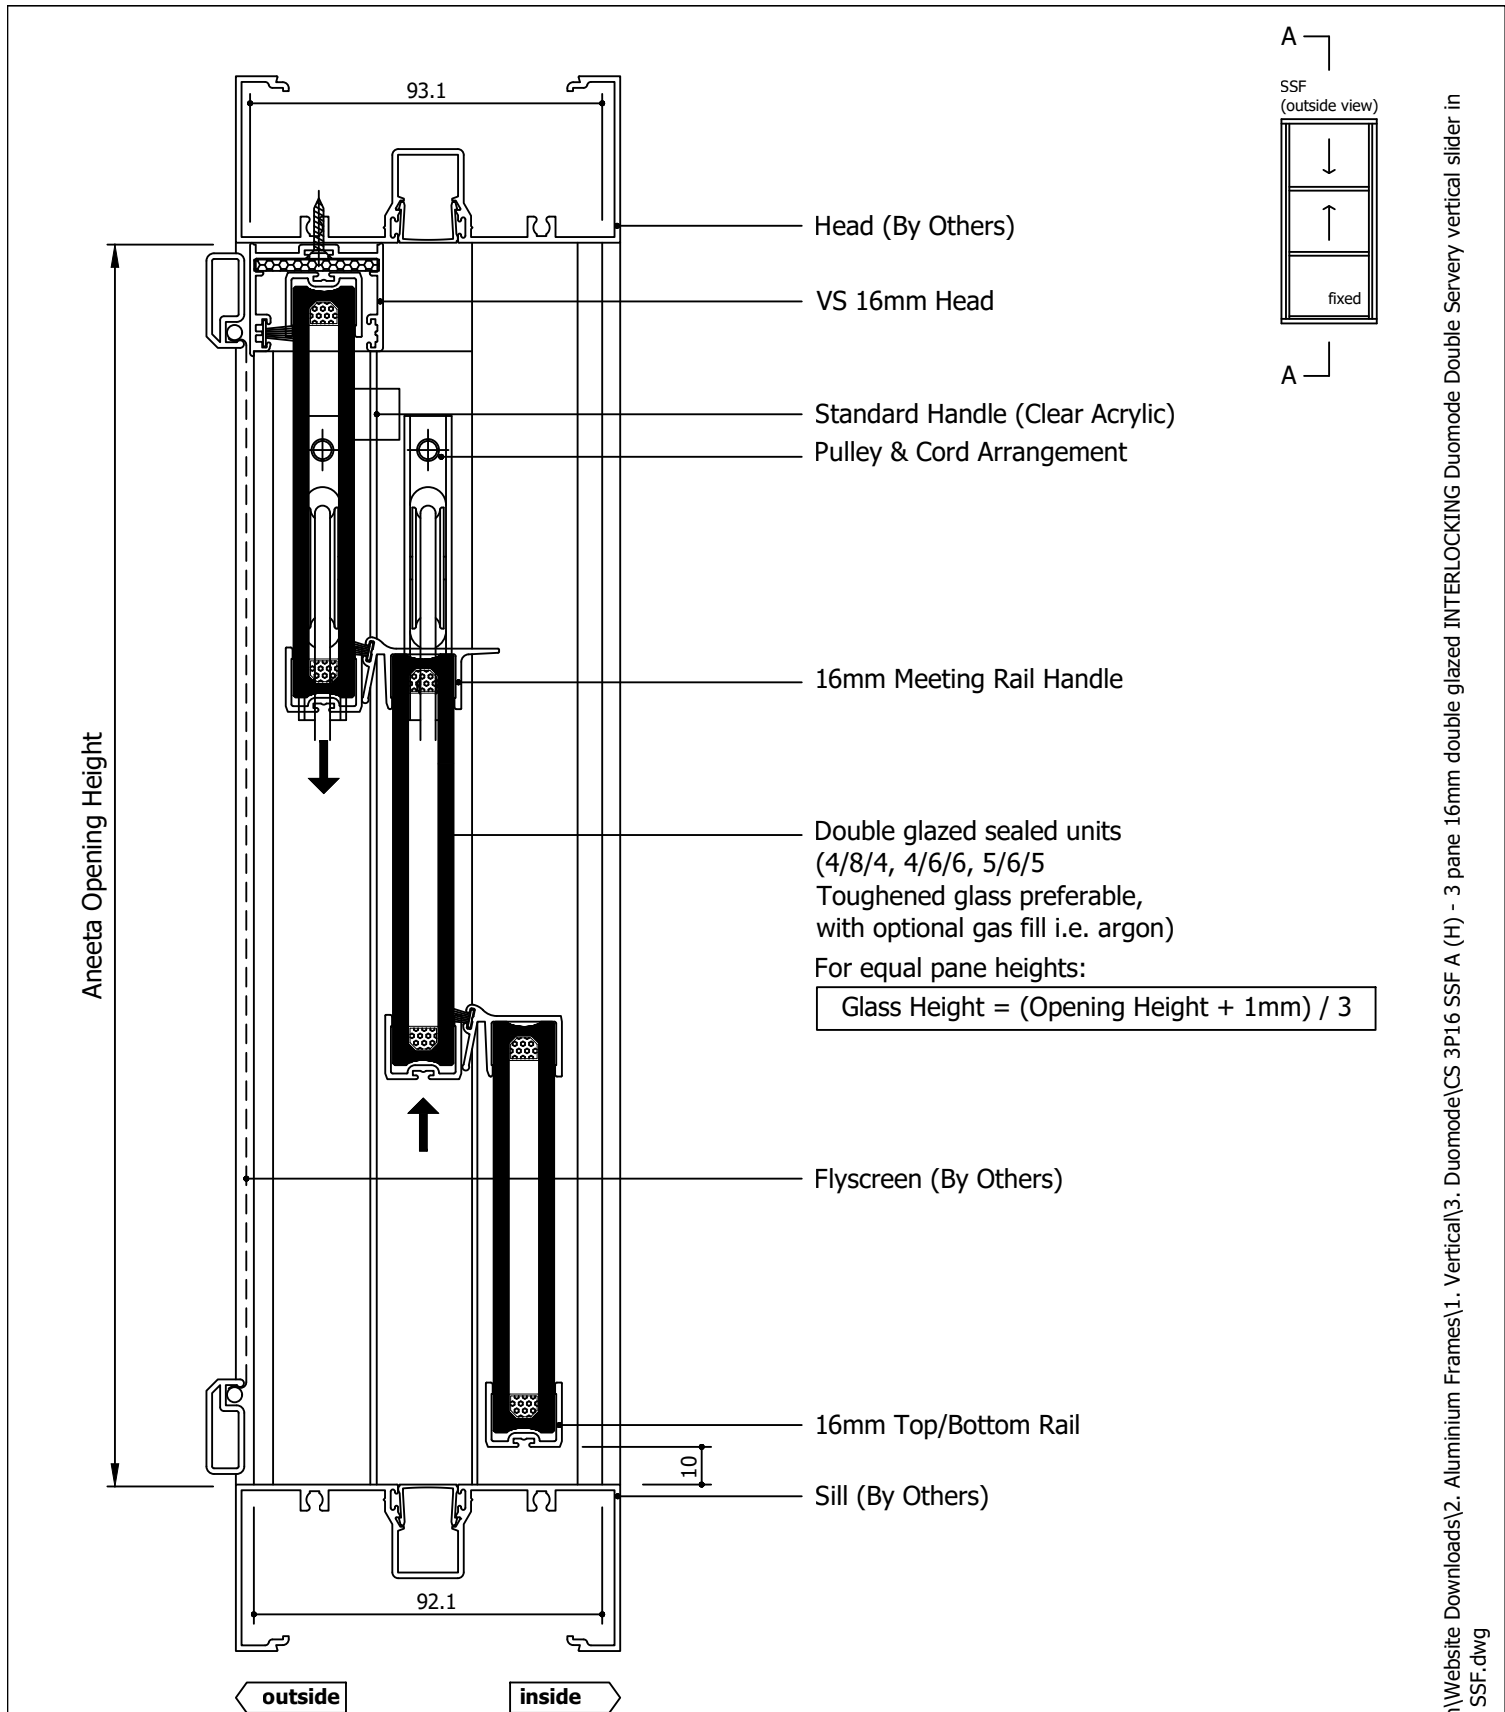

Rev	Description	Approved By	Date
H	16mm flapseal option updated to QEZ48	DF	80/1/2026
G	Delete P008 and replace with P229 - VS Sill	DF	20/8/2025
F	16mm meeting rail handle option added	DF	Jun2025
E	VS 300Pa/800Pa sill adaptor changed to VS Sill/VS HP Sill	DF	Sep2024
D	Add sill options: 800Pa sill, no sill, flapseal	SE	Apr2024
C	Remove weight lock, add extension pin for outer pane	SE	May2023
B	Compile box sizes, update locks and pins	SE	Jan2021
A	Original issue	-	Jul2016


aneeta insert is shown here in 100mm commercial framing but it suits a variety of residential and commercial frame types

<p>Proprietary and confidential</p> <p>The information contained in this drawing is the sole property of Aneeta Australia. Any reproduction in part or as a whole, without the written permission of Aneeta Australia is prohibited.</p>	<p>Title: 3 pane 16mm double glazed INTERLOCKING Duomode Double Servery vertical slider in aluminium frames SSF with large box / extra large box with no sill adaptor, acrylic handle, meeting rail handle, aluminium covers vertical section A-A</p>				 949 Stud Road, Rowville VIC 3178, ABN 80 062 883 729	<p>Material: in Aluminium Frame</p>	
						<p>Finish:</p>	
						<p>Die/Part:</p>	
						<p>Dwg No: CS 3P16 SSF A</p>	
<p>Drwn:-</p>	<p>Chk:</p>	<p>Date: Jul2016</p>	<p>Scale: 1:2@A4</p>	<p>Sheet 4 of 7</p>	<p>Revision: H</p>		

M:\Documentation\Website Downloads\2. Aluminium Frames\1. Vertical\3. Duomode\CS 3P16 SSF A (H) - 3 pane 16mm double glazed INTERLOCKING Duomode Double Servery vertical slider in aluminium frames SSF.dwg




IF IN DOUBT ASK - DO NOT SCALE DRAWING

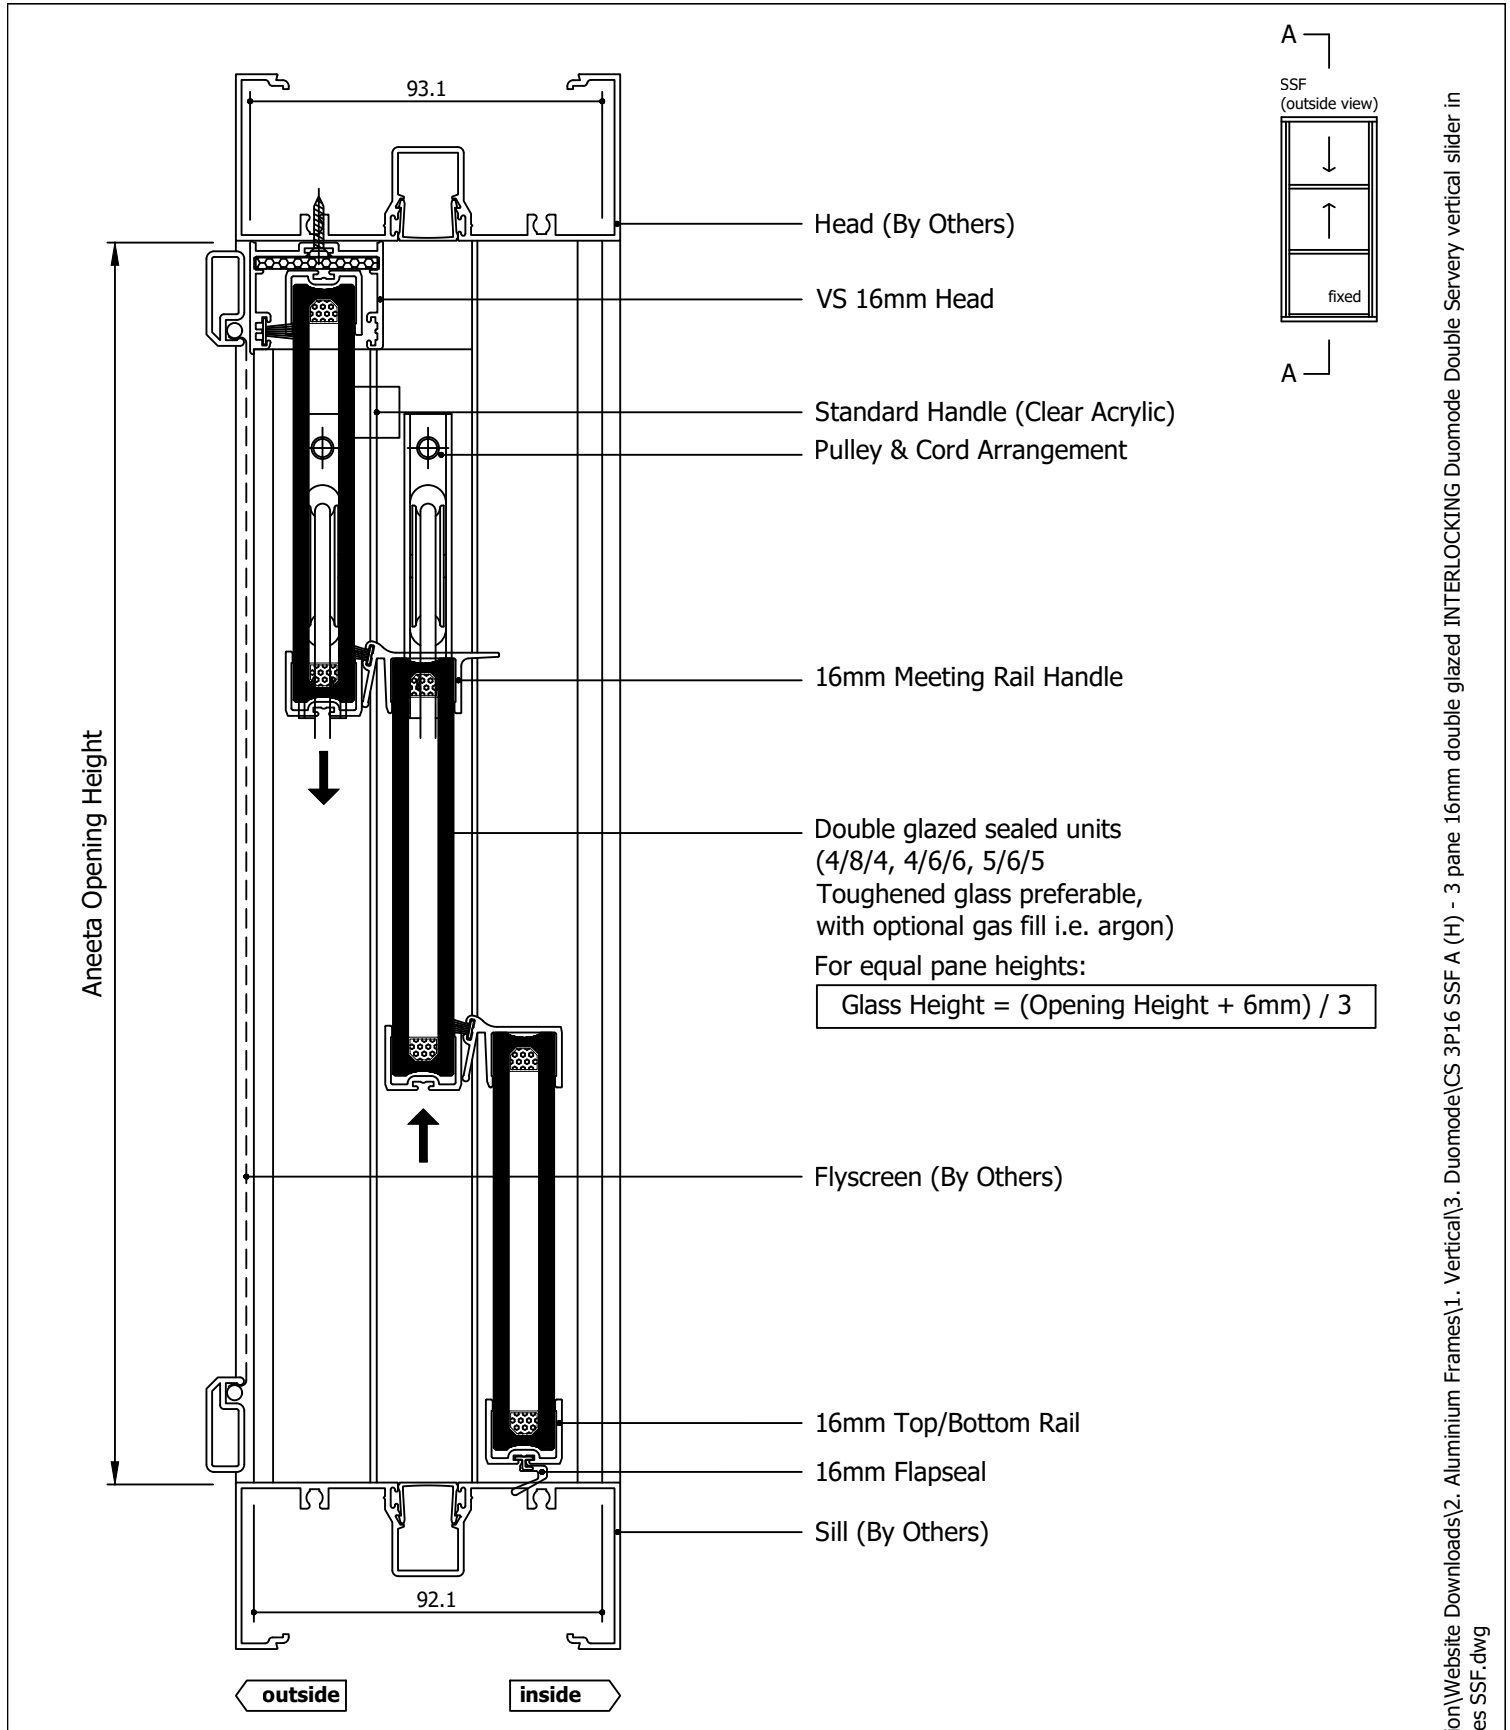

Rev	Description	Approved By	Date
H	16mm flapseal option updated to QEZ48	DF	80/1/2026
G	Delete P008 and replace with P229 - VS Sill	DF	20/8/2025
F	16mm meeting rail handle option added	DF	Jun2025
E	VS 300Pa/800Pa sill adaptor changed to VS Sill/VS HP Sill	DF	Sep2024
D	Add sill options: 800Pa sill, no sill, flapseal	SE	Apr2024
C	Remove weight lock, add extension pin for outer pane	SE	May2023
B	Compile box sizes, update locks and pins	SE	Jan2021
A	Original issue	-	Jul2016

aneeta insert is shown here in 100mm commercial framing but it suits a variety of residential and commercial frame types

<div>Proprietary and confidential</div> <div>The information contained in this drawing is the sole property of Aneeta Australia. Any reproduction in part or as a whole, without the written permission of Aneeta Australia is prohibited.</div>	<div>Title: 3 pane 16mm double glazed INTERLOCKING Duomode Double Servery vertical slider in aluminium frames SSF with large box / extra large box with 16mm flapseal at sill, acrylic handle, meeting rail handle, aluminium covers vertical section A-A</div>				<div> 949 Stud Road, Rowville VIC 3178, ABN 80 062 883 729</div>		Material: in Aluminium Frame		
							Finish:		
							Die/Part:		
							Dwg No: CS 3P16 SSF A		
Drwn:-	Chk:	Date: Jul2016	Scale: 1:2@A4	Sheet 5 of 7	Revision: H				

M:\Documentation\Website Downloads\2. Aluminium Frames\1. Vertical\3. Duomode\CS 3P16 SSF A (H) - 3 pane 16mm double glazed INTERLOCKING Duomode Double Servery vertical slider in aluminium frames SSF.dwg

Glass Width = Opening Width - 130mm

Aneeta Opening Width

Flyscreen (By Others)

16mm Combination Tee

Top Pane

15.2

17.5

Bottom Pane

Aluminium Cover


Lock

100 x 45 Box Containing Counterweight

Flush Filler (By Others)

Jamb (By Others)

SSF
(outside view)

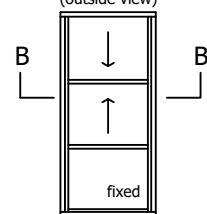

outside

100

inside

Rev	Description	Approved By	Date
H	16mm flapseal option updated to QEZ48	DF	80/1/2026
G	Delete P008 and replace with P229 - VS Sill	DF	20/8/2025
F	16mm meeting rail handle option added	DF	Jun2025
E	VS 300Pa/800Pa sill adaptor changed to VS Sill/VS HP Sill	DF	Sep2024
D	Add sill options: 800Pa sill, no sill, flapseal	SE	Apr2024
C	Remove weight lock, add extension pin for outer pane	SE	May2023
B	Compile box sizes, update locks and pins	SE	Jan2021
A	Original issue	-	Jul2016

aneeta insert is shown here in 100mm commercial framing but it suits a variety of residential and commercial frame types

Proprietary and confidential		Title: 3 pane 16mm double glazed INTERLOCKING Duomode Double Servery vertical slider in aluminium frames SSF	
The information contained in this drawing is the sole property of Aneeta Australia. Any reproduction in part or as a whole, without the written permission of Aneeta Australia is prohibited.		with large box with aluminium covers horizontal section B-B	
Drwn:-	Chk:	Date: Jul2016	Scale: 1:1A4




949 Stud Road, Rowville VIC 3178, ABN 80 062 883 729

Sheet 6 of 7

Revision: H

Material:	in Aluminium Frame
Finish:	
Die/Part:	
Dwg No:	CS 3P16 SSF A

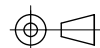


IF IN DOUBT ASK - DO NOT SCALE DRAWING

M:\Documentation\Website Downloads\2. Aluminium Frames\1. Vertical\3. Duomode\CS 3P16 SSF A (H) - 3 pane 16mm double glazed INTERLOCKING Duomode Double Servery vertical slider in aluminium frames SSF.dwg


Glass Width = Opening Width - 192mm

Aneeta Opening Width

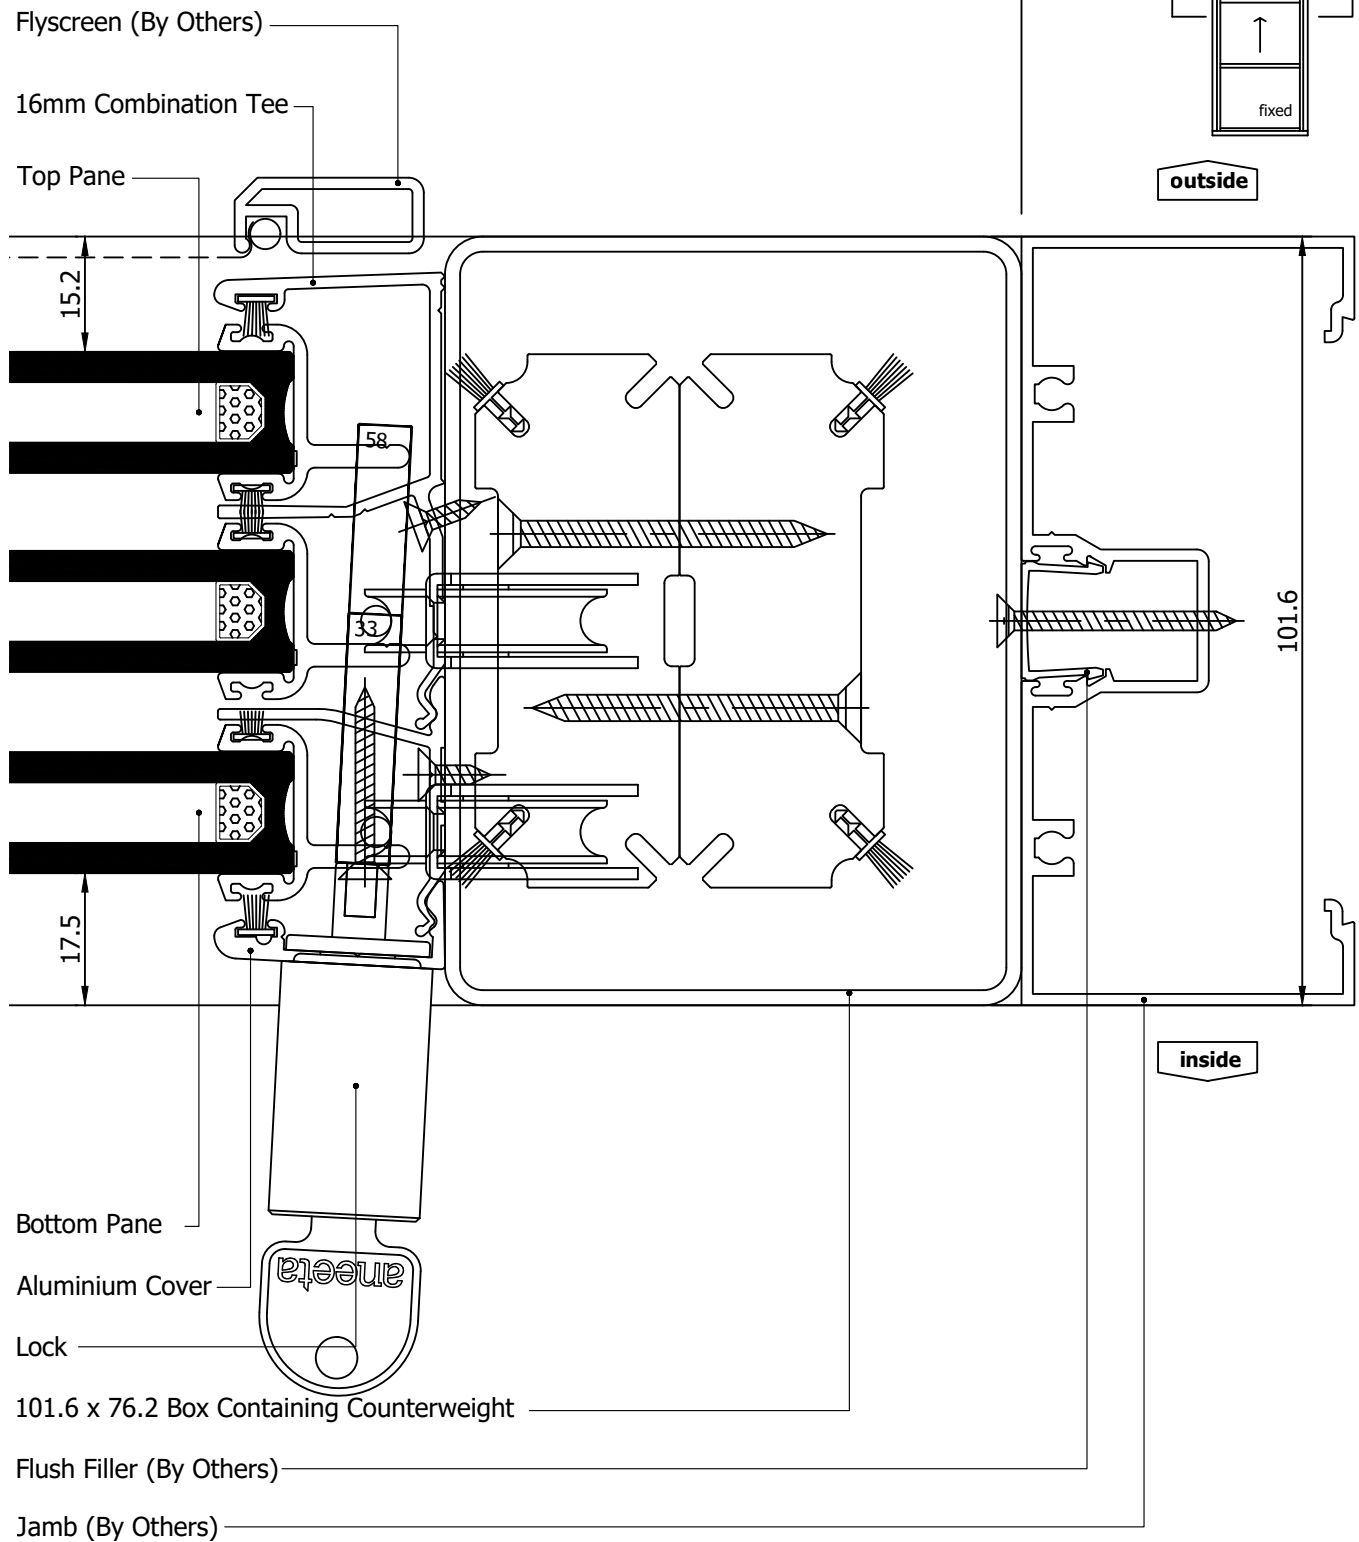

Rev	Description	Approved By	Date
H	16mm flapseal option updated to QEZ48	DF	80/1/2026
G	Delete P008 and replace with P229 - VS Sill	DF	20/8/2025
F	16mm meeting rail handle option added	DF	Jun2025
E	VS 300Pa/800Pa sill adaptor changed to VS Sill/VS HP Sill	DF	Sep2024
D	Add sill options: 800Pa sill, no sill, flapseal	SE	Apr2024
C	Remove weight lock, add extension pin for outer pane	SE	May2023
B	Compile box sizes, update locks and pins	SE	Jan2021
A	Original issue	-	Jul2016

aneeta insert is shown here in 100mm commercial framing but it suits a variety of residential and commercial frame types

<div>Proprietary and confidential</div> <div>The information contained in this drawing is the sole property of Aneeta Australia. Any reproduction in part or as a whole, without the written permission of Aneeta Australia is prohibited.</div>	<div>Title: 3 pane 16mm double glazed INTERLOCKING Duomode Double Servery vertical slider in aluminium frames SSF with extra large box with aluminium covers horizontal section B-B</div>				<div> 949 Stud Road, Rowville VIC 3178, ABN 80 062 883 729</div>	<div>Material: in Aluminium Frame</div>	
						<div>Finish:</div>	
						<div>Die/Part:</div>	
						<div>Dwg No:</div>	
						<div>CS 3P16 SSF A</div>	
<div>Drwn:-</div>	<div>Chk:</div>	<div>Date: Jul2016</div>	<div>Scale: 1:1@A4</div>	<div>Sheet 7 of 7</div>	<div>Revision:</div>	<div>H</div>	

M:\Documentation\Website Downloads\2. Aluminium Frames\1. Vertical\3. Duomode\CS 3P16 SSF A (H) - 3 pane 16mm double glazed INTERLOCKING Duomode Double Servery vertical slider in aluminium frames SSF.dwg



IF IN DOUBT ASK - DO NOT SCALE DRAWING