


Table of Contents

Page	View	Box Type	Handle Type	Sill Type
2	Vertical Section	Large Box	Acrylic Handle	VS Sill
3	Vertical Section	Large Box	Acrylic Handle	VS HP Sill
4	Vertical Section	Large Box	Acrylic Handle	None
5	Vertical Section	Large Box	Acrylic Handle	Flapseal
6	Vertical Section	Large Box	Meeting Rail Handle	VS Sill
7	Vertical Section	Large Box	Meeting Rail Handle	VS HP Sill
8	Vertical Section	Large Box	Meeting Rail Handle	None
9	Vertical Section	Large Box	Meeting Rail Handle	Flapseal
10	Horizontal Section	Large Box	-	-


Rev	Description	Approved By	Date
I	Delete P008 and replace with P229 - VS Sill	DF	21/8/2025
H	16mm meeting rail handle option added	DF	Jun2025
G	Extra large box removed	DF	May2025
F	VS 300Pa/800Pa sill adaptor changed to VS Sill/VS HP Sill	DF	Sep2024
E	Add sill options: 800Pa sill, no sill, flapseal	SE	Apr2024
D	Combined drawings and added new lock	SE	Jan2021

<div>Proprietary and confidential</div> <div>The information contained in this drawing is the sole property of Aneeta Australia. Any reproduction in part or as a whole, without the written permission of Aneeta Australia is prohibited.</div>	<div>Title: 3 pane 16mm double glazed INTERLOCKING Flomotion vertical sliding servery in aluminium frames FSS</div>				<div> <b>aneeta</b> 949 Stud Road, Rowville VIC 3178, ABN 80 062 883 729</div>		Material: in Aluminium Frame
							Finish:
							Die/Part:
							Dwg No: MS 3P16 FSS A
	Drwn:RM	Chk:	Date: Aug2016	Scale:	Sheet 1 of 10	Revision: I	




IF IN DOUBT ASK - DO NOT SCALE DRAWING

M:\Documentation\Website Downloads\2. Aluminium Frames\1. Vertical\4. Flomotion\MS 3P16 FSS A (I) - 3 pane 16mm double glazed INTERLOCKING Flomotion vertical sliding servery in aluminium frames FSS.dwg

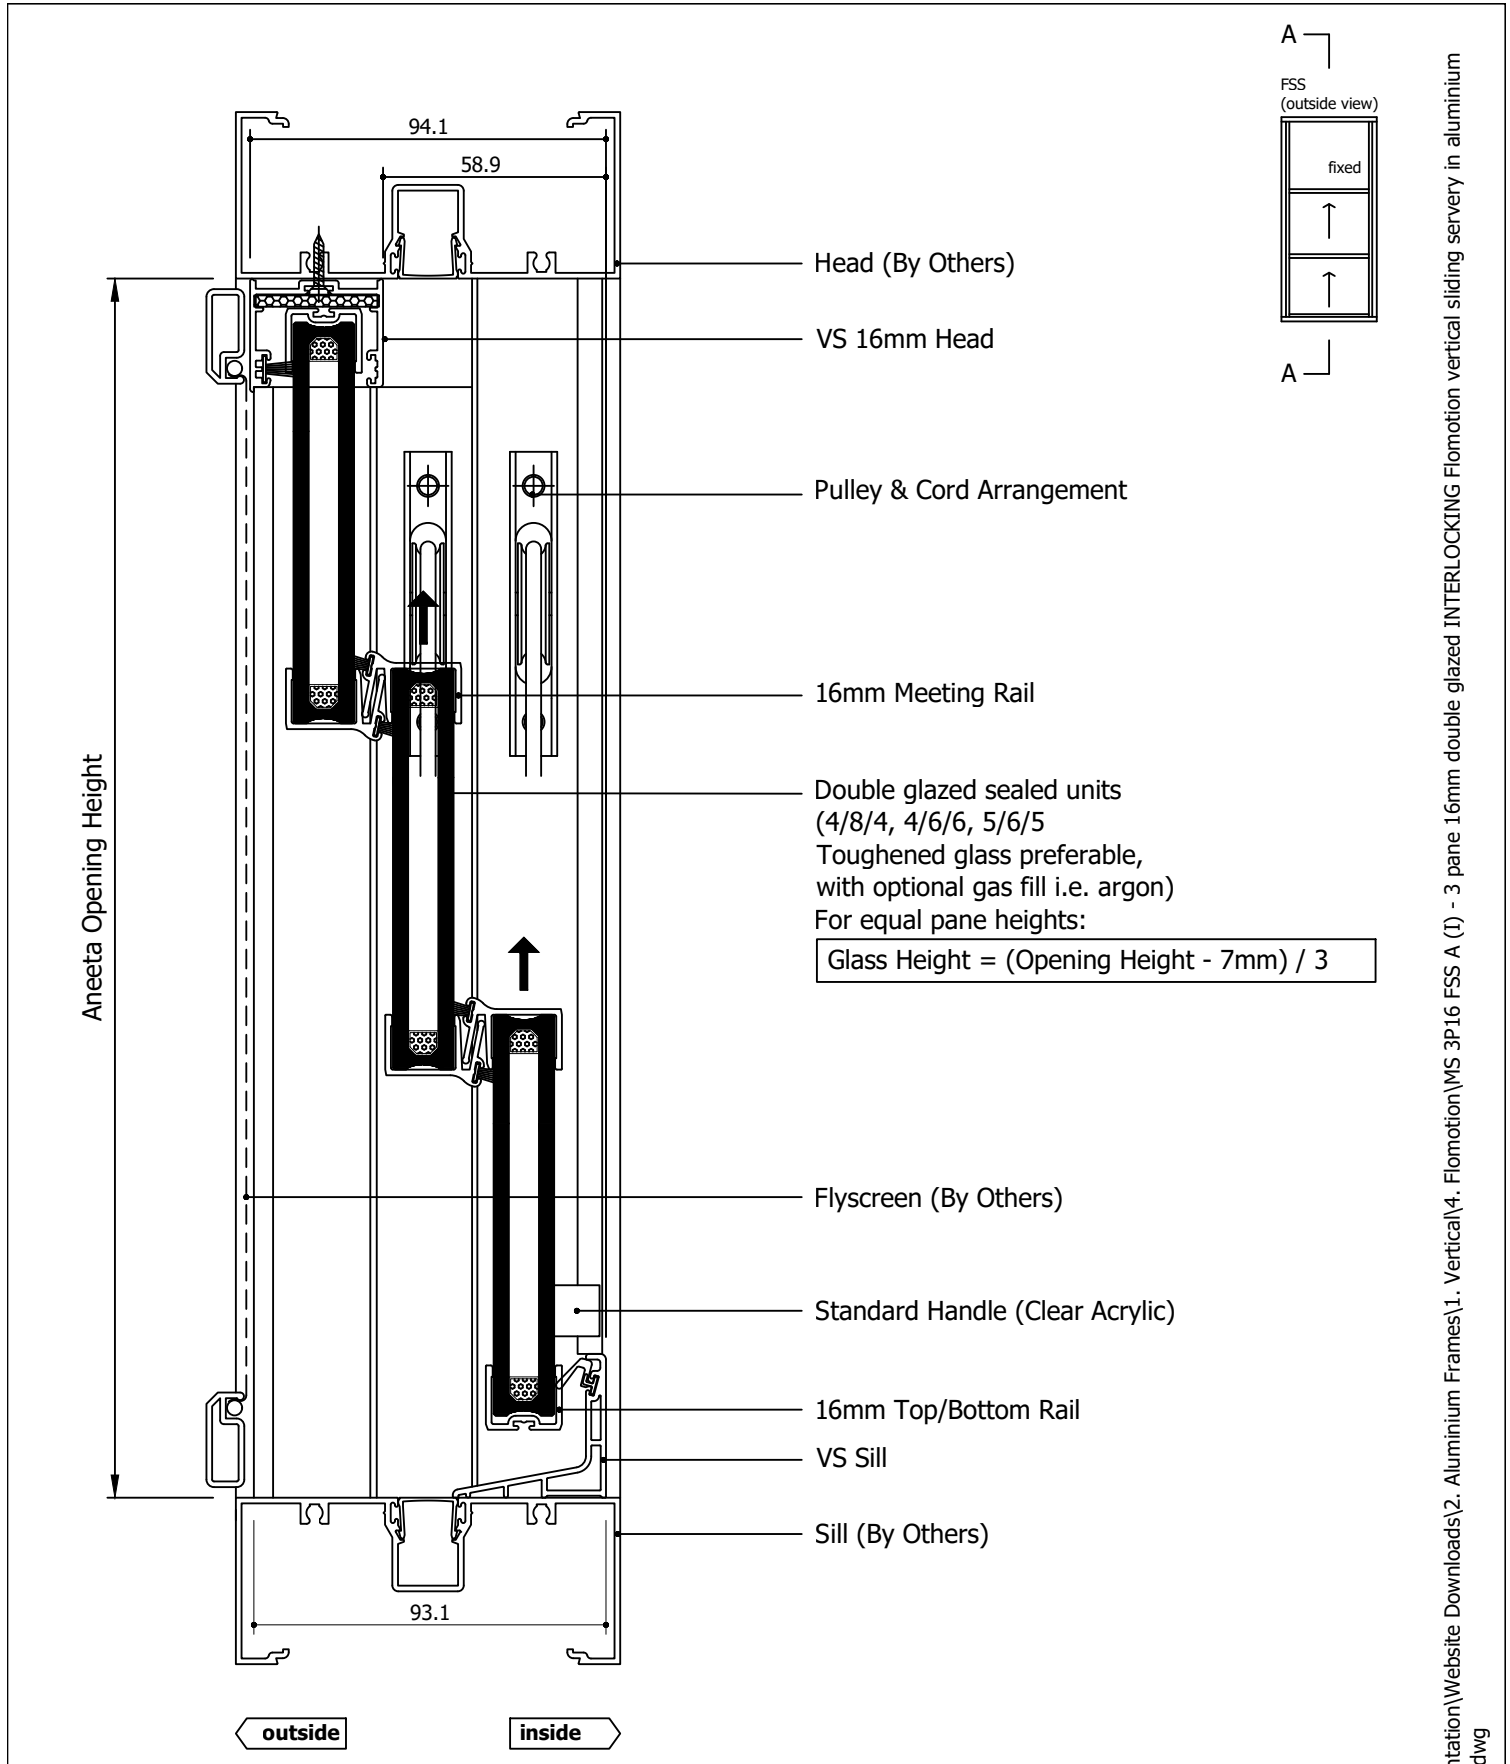


Rev	Description	Approved By	Date
I	Delete P008 and replace with P229 - VS Sill	DF	21/8/2025
H	16mm meeting rail handle option added	DF	Jun2025
G	Extra large box removed	DF	May2025
F	VS 300Pa/800Pa sill adaptor changed to VS Sill/VS HP Sill	DF	Sep2024
E	Add sill options: 800Pa sill, no sill, flapseal	SE	Apr2024
D	Combined drawings and added new lock	SE	Jan2021

aneeta insert is shown here in 100mm commercial framing but it suits a variety of residential and commercial frame types


<div>Proprietary and confidential</div> <div>The information contained in this drawing is the sole property of Aneeta Australia. Any reproduction in part or as a whole, without the written permission of Aneeta Australia is prohibited.</div>	<div>Title: 3 pane 16mm double glazed INTERLOCKING Flomotion vertical sliding servery in aluminium frames FSS with large box with VS sill, acrylic handle, aluminium covers vertical section A-A</div>				<div> 949 Stud Road, Rowville VIC 3178, ABN 80 062 883 729</div>	Material: in Aluminium Frame
						Finish:
						Die/Part:
						Dwg No: MS 3P16 FSS A
Drwn:RM	Chk:	Date: Aug2016	Scale: 1:2@A4	Sheet 2 of 10	Revision: I	

M:\Documentation\Website Downloads\2. Aluminium Frames\1. Vertical\4. Flomotion\MS 3P16 FSS A (I) - 3 pane 16mm double glazed INTERLOCKING Flomotion vertical sliding servery in aluminium frames FSS.dwg

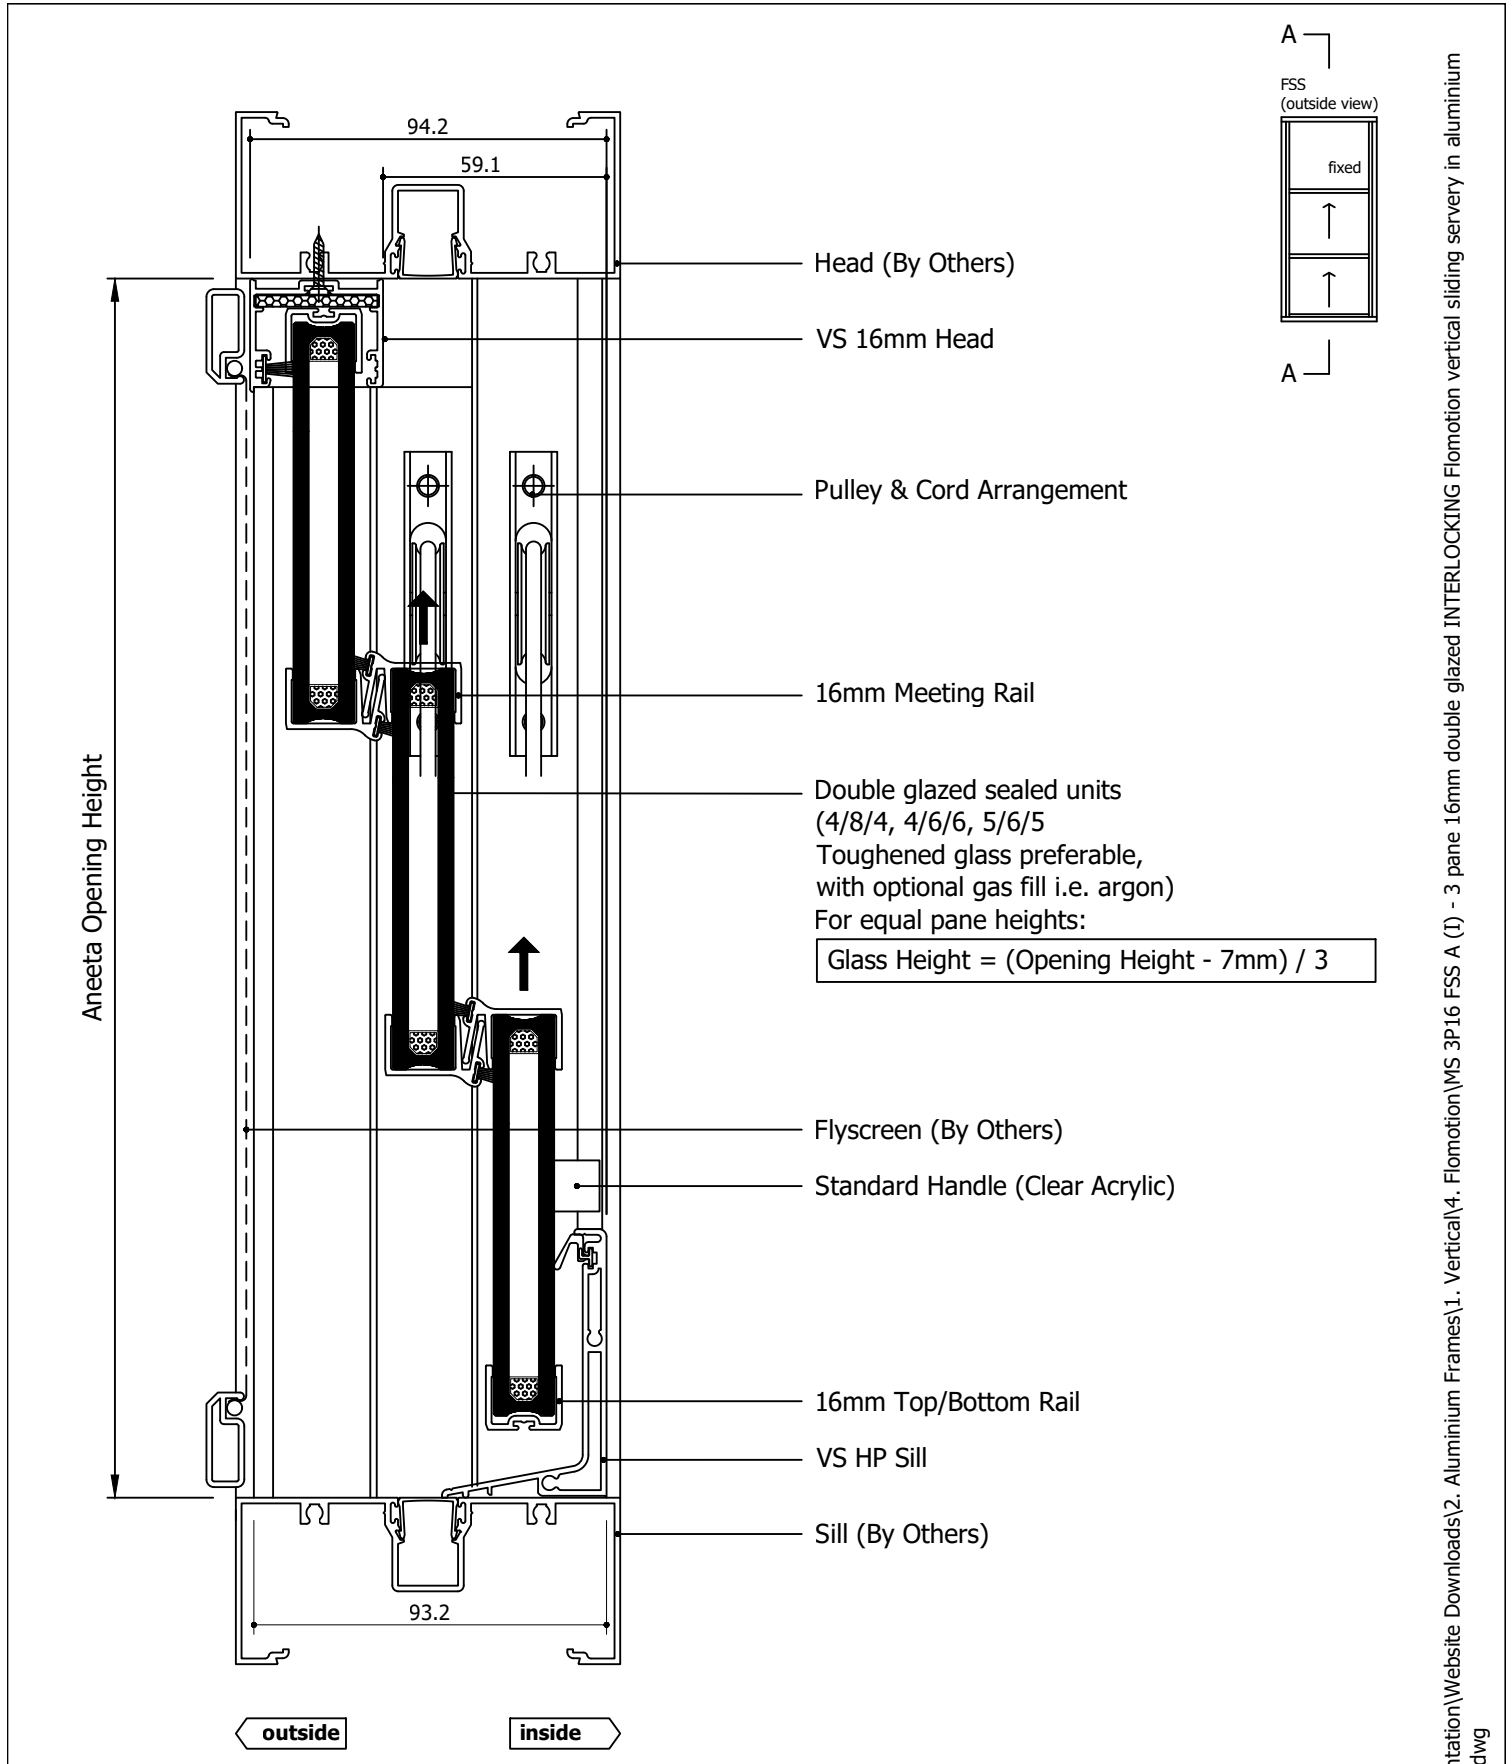


Rev	Description	Approved By	Date
I	Delete P008 and replace with P229 - VS Sill	DF	21/8/2025
H	16mm meeting rail handle option added	DF	Jun2025
G	Extra large box removed	DF	May2025
F	VS 300Pa/800Pa sill adaptor changed to VS Sill/VS HP Sill	DF	Sep2024
E	Add sill options: 800Pa sill, no sill, flapseal	SE	Apr2024
D	Combined drawings and added new lock	SE	Jan2021

aneeta insert is shown here in 100mm commercial framing but it suits a variety of residential and commercial frame types


<div>Proprietary and confidential</div> <div>The information contained in this drawing is the sole property of Aneeta Australia. Any reproduction in part or as a whole, without the written permission of Aneeta Australia is prohibited.</div>	Title: 3 pane 16mm double glazed INTERLOCKING Flomotion vertical sliding servery in aluminium frames FSS with large box with VS HP sill, acrylic handle, aluminium covers vertical section A-A				<div> 949 Stud Road, Rowville VIC 3178, ABN 80 062 883 729</div>	Material: in Aluminium Frame	
						Finish:	
						Die/Part:	
						Dwg No: MS 3P16 FSS A	
	Drwn:RM		Chk:	Date: Aug2016		Scale: 1:20 A4	Sheet 3 of 10

M:\Documentation\Website Downloads\2. Aluminium Frames\1. Vertical\4. Flomotion\MS 3P16 FSS A (I) - 3 pane 16mm double glazed INTERLOCKING Flomotion vertical sliding servery in aluminium frames FSS.dwg

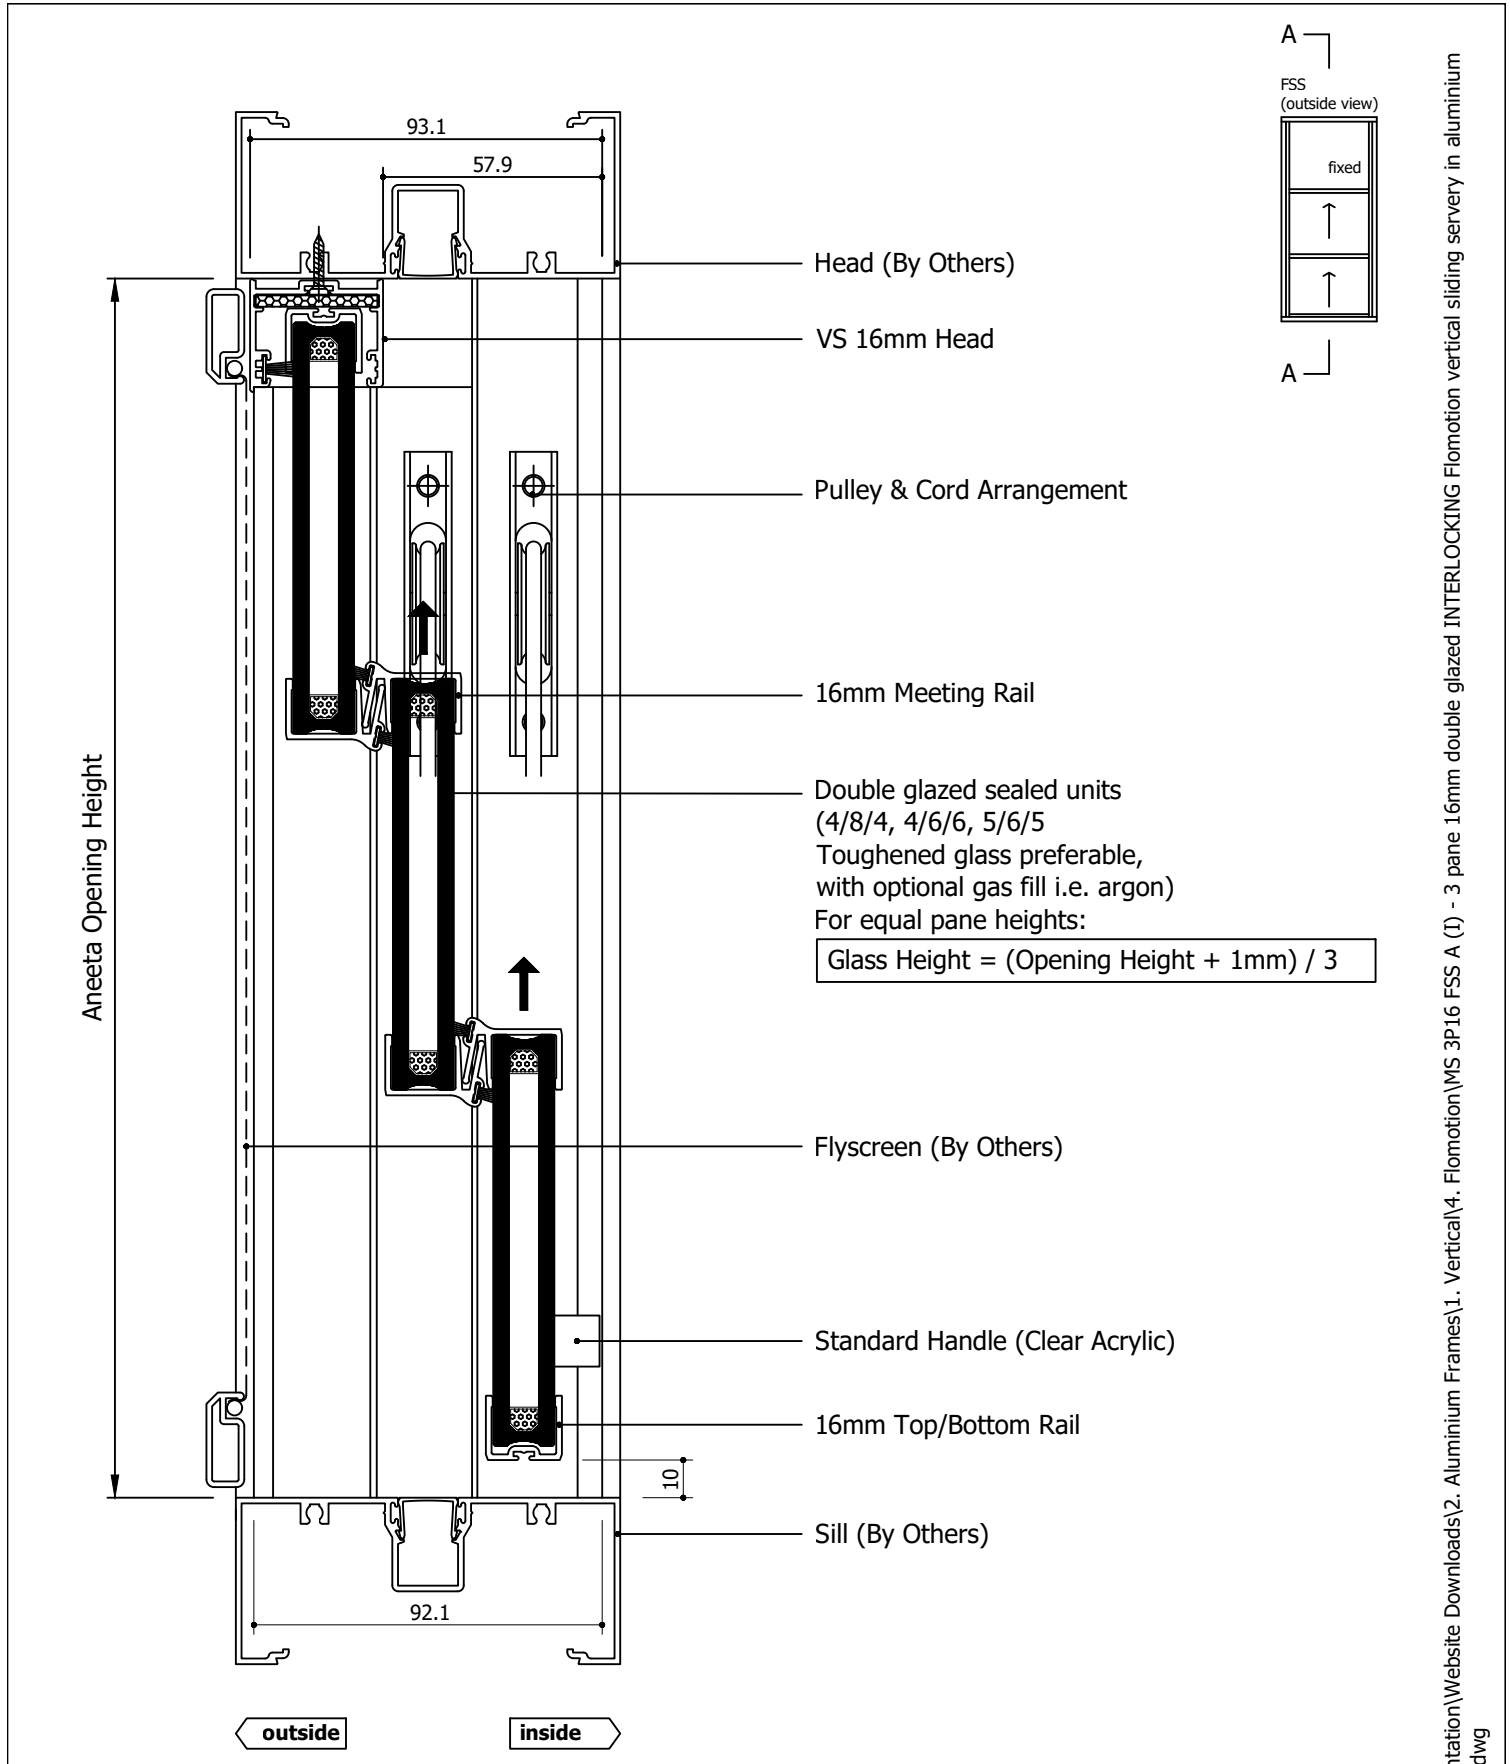


Rev	Description	Approved By	Date
I	Delete P008 and replace with P229 - VS Sill	DF	21/8/2025
H	16mm meeting rail handle option added	DF	Jun2025
G	Extra large box removed	DF	May2025
F	VS 300Pa/800Pa sill adaptor changed to VS Sill/VS HP Sill	DF	Sep2024
E	Add sill options: 800Pa sill, no sill, flapseal	SE	Apr2024
D	Combined drawings and added new lock	SE	Jan2021

aneeta insert is shown here in 100mm commercial framing but it suits a variety of residential and commercial frame types


<div>Proprietary and confidential</div> <div>The information contained in this drawing is the sole property of Aneeta Australia. Any reproduction in part or as a whole, without the written permission of Aneeta Australia is prohibited.</div>	<div>Title: 3 pane 16mm double glazed INTERLOCKING Flomotion vertical sliding servery in aluminium frames FSS with large box with no sill adaptor, acrylic handle, aluminium covers vertical section A-A</div>				<div> 949 Stud Road, Rowville VIC 3178, ABN 80 062 883 729</div>	<div>Material: in Aluminium Frame</div>	
						<div>Finish:</div>	
						<div>Die/Part:</div>	
						<div>Dwg No: MS 3P16 FSS A</div>	
Drwn:RM	Chk:	Date: Aug2016	Scale: 1:2@A4	Sheet 4 of 10	Revision: I		

M:\Documentation\Website Downloads\2. Aluminium Frames\1. Vertical\4. Flomotion\MS 3P16 FSS A (I) - 3 pane 16mm double glazed INTERLOCKING Flomotion vertical sliding servery in aluminium frames FSS.dwg

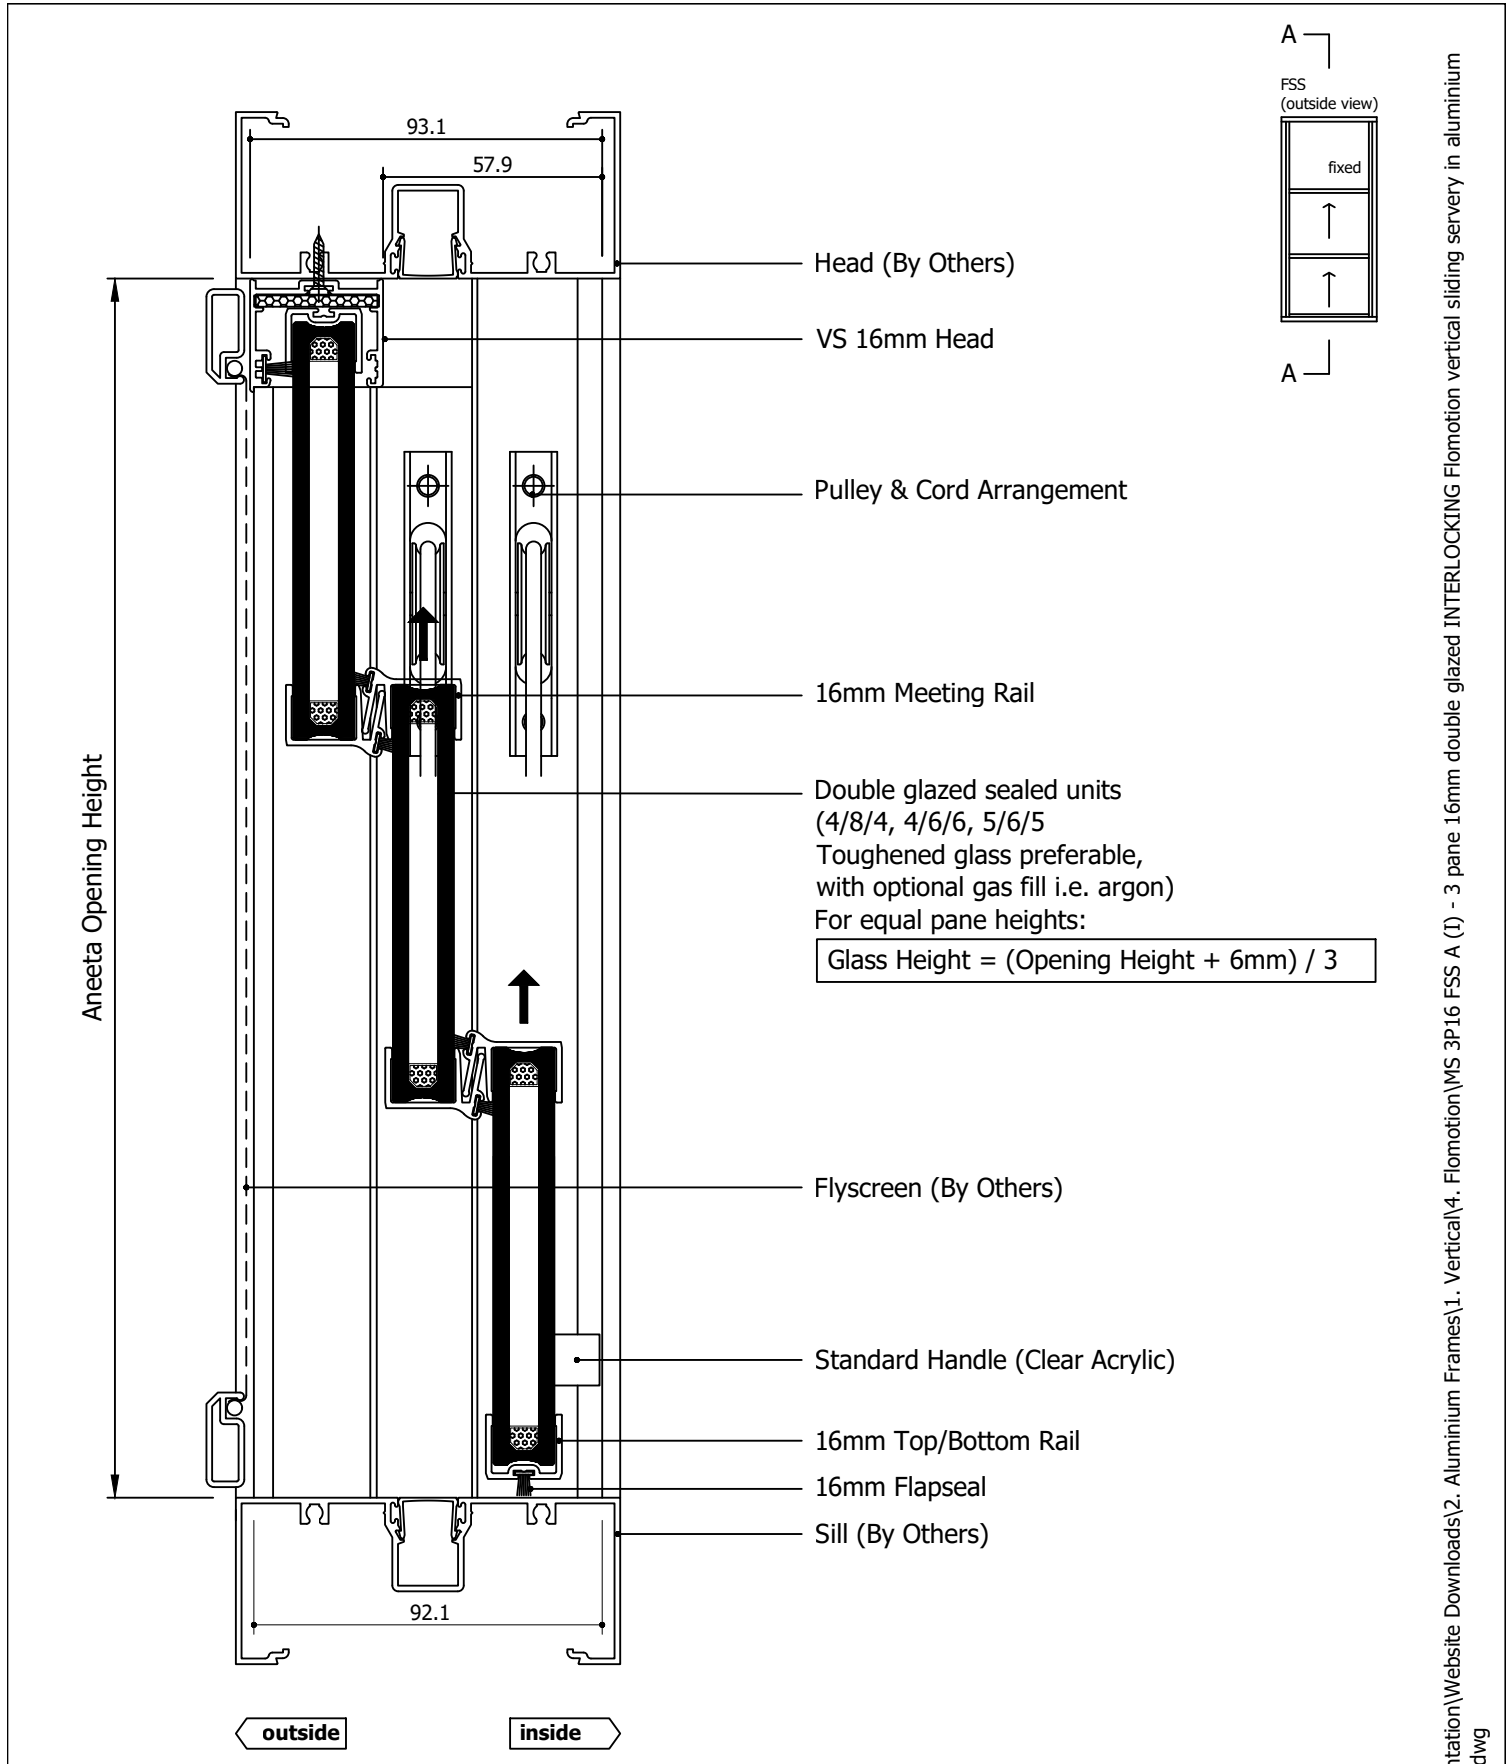


Rev	Description	Approved By	Date
I	Delete P008 and replace with P229 - VS Sill	DF	21/8/2025
H	16mm meeting rail handle option added	DF	Jun2025
G	Extra large box removed	DF	May2025
F	VS 300Pa/800Pa sill adaptor changed to VS Sill/VS HP Sill	DF	Sep2024
E	Add sill options: 800Pa sill, no sill, flapseal	SE	Apr2024
D	Combined drawings and added new lock	SE	Jan2021

aneeta insert is shown here in 100mm commercial framing but it suits a variety of residential and commercial frame types


<div>Proprietary and confidential</div> <div>The information contained in this drawing is the sole property of Aneeta Australia. Any reproduction in part or as a whole, without the written permission of Aneeta Australia is prohibited.</div>	<div>Title: 3 pane 16mm double glazed INTERLOCKING Flomotion vertical sliding servery in aluminium frames FSS with large box with 16mm flapseal at sill, acrylic handle, aluminium covers vertical section A-A</div>				<div> 949 Stud Road, Rowville VIC 3178, ABN 80 062 883 729</div>		Material:	in Aluminium Frame
							Finish:	
							Die/Part:	
							Dwg No:	MS 3P16 FSS A
	Drwn:RM	Chk:	Date: Aug2016	Scale: 1:2@A4	Sheet 5 of 10	Revision:	I	

M:\Documentation\Website Downloads\2. Aluminium Frames\1. Vertical\4. Flomotion\MS 3P16 FSS A (I) - 3 pane 16mm double glazed INTERLOCKING Flomotion vertical sliding servery in aluminium frames FSS.dwg

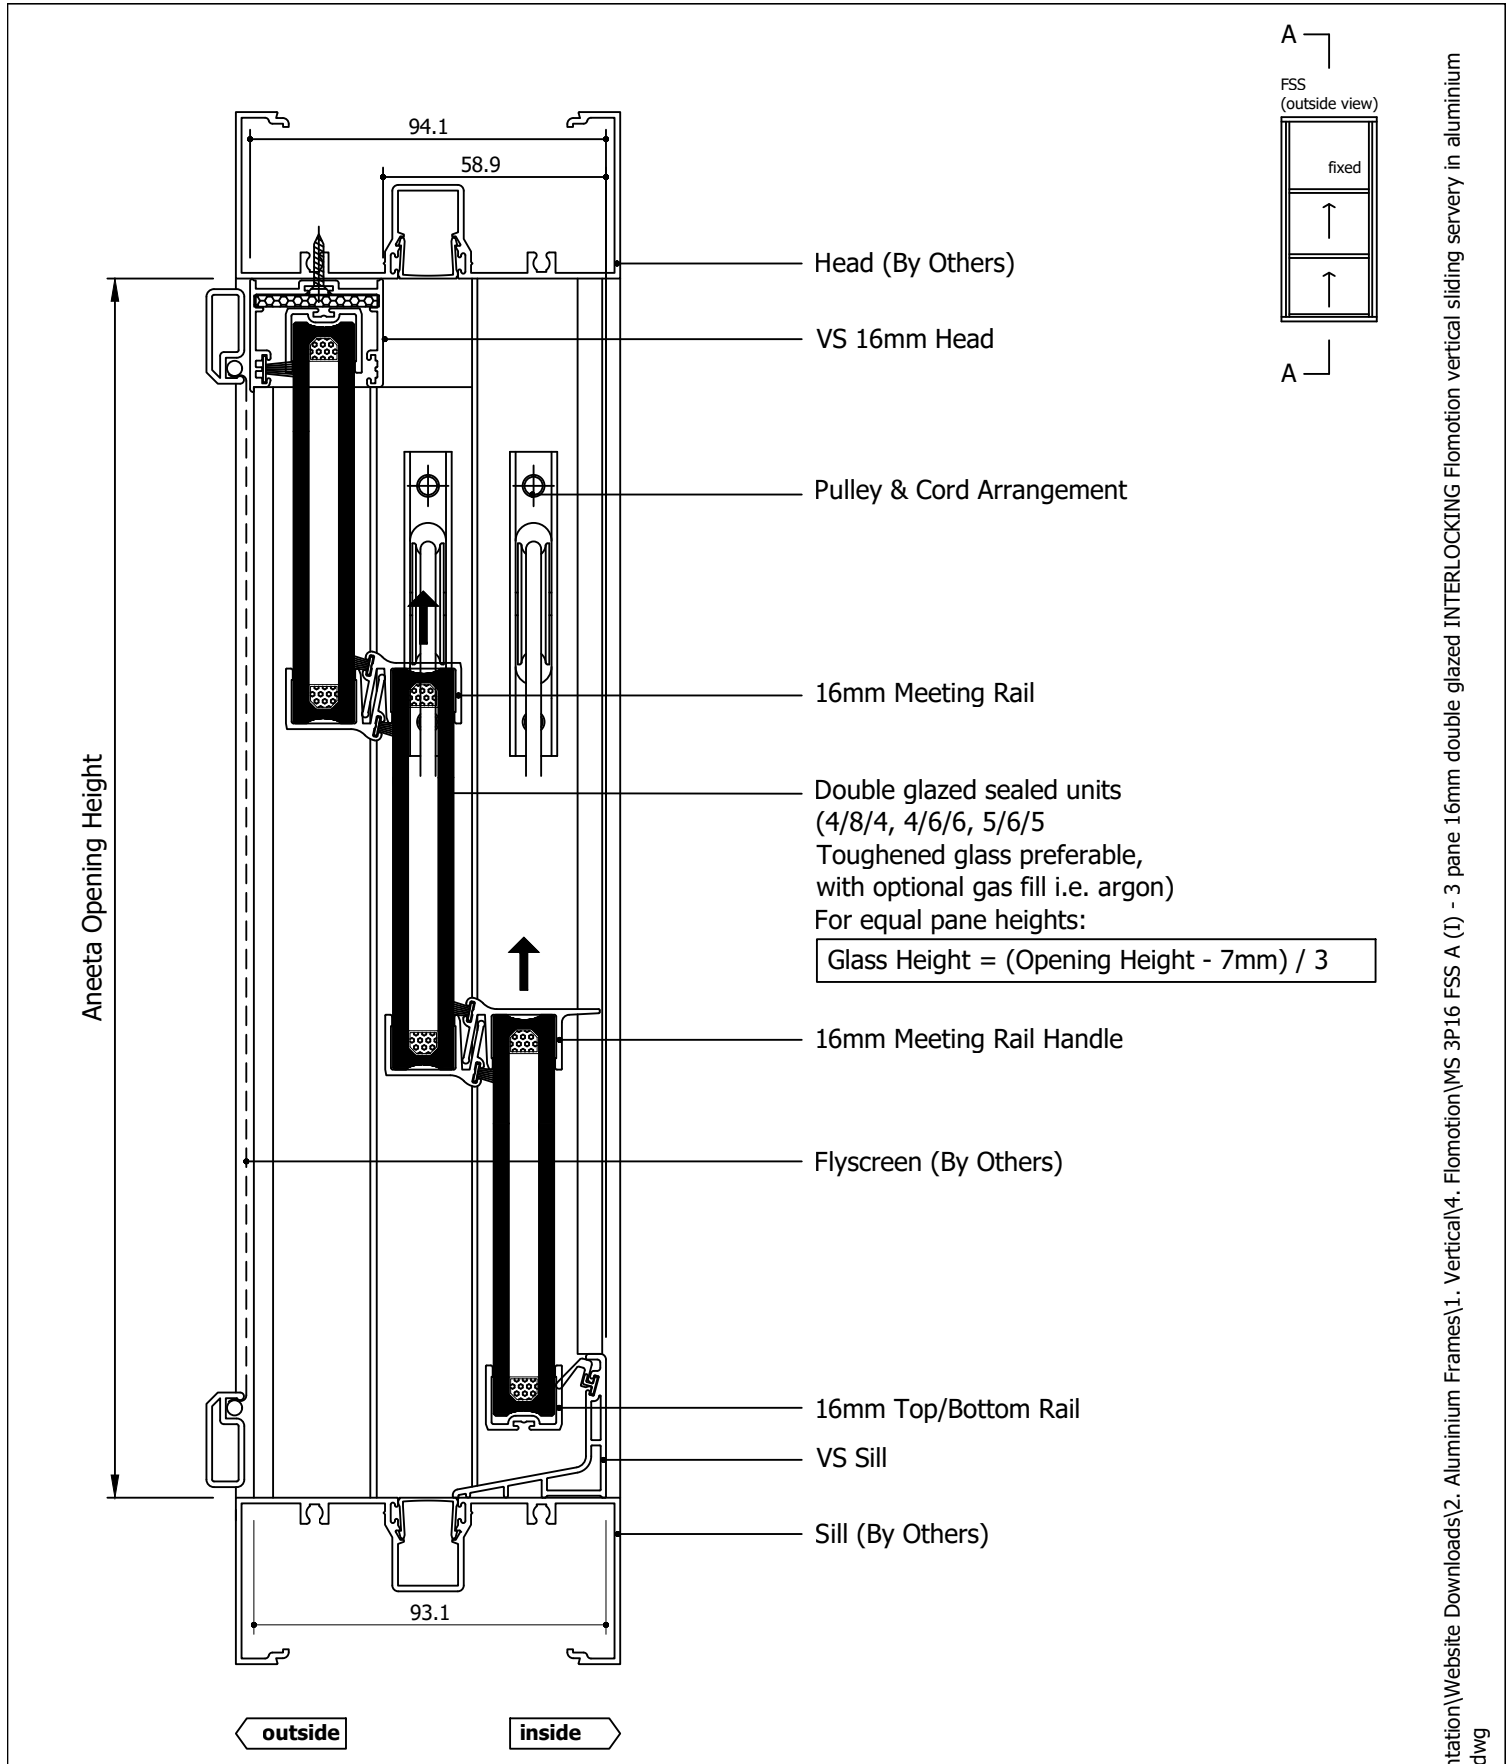


Rev	Description	Approved By	Date
I	Delete P008 and replace with P229 - VS Sill	DF	21/8/2025
H	16mm meeting rail handle option added	DF	Jun2025
G	Extra large box removed	DF	May2025
F	VS 300Pa/800Pa sill adaptor changed to VS Sill/VS HP Sill	DF	Sep2024
E	Add sill options: 800Pa sill, no sill, flapseal	SE	Apr2024
D	Combined drawings and added new lock	SE	Jan2021

aneeta insert is shown here in 100mm commercial framing but it suits a variety of residential and commercial frame types


<div>Proprietary and confidential</div> <div>The information contained in this drawing is the sole property of Aneeta Australia. Any reproduction in part or as a whole, without the written permission of Aneeta Australia is prohibited.</div>	Title: 3 pane 16mm double glazed INTERLOCKING Flomotion vertical sliding servery in aluminium frames FSS with large box with VS sill, meeting rail handle, aluminium covers vertical section A-A				<div> 949 Stud Road, Rowville VIC 3178, ABN 80 062 883 729</div>	Material: in Aluminium Frame	
						Finish:	
						Die/Part:	
						Dwg No: MS 3P16 FSS A	
Drwn:RM	Chk:	Date: Aug2016	Scale: 1:2@A4	Sheet 6 of 10	Revision: I		

M:\Documentation\Website Downloads\2. Aluminium Frames\1. Vertical\4. Flomotion\MS 3P16 FSS A (I) - 3 pane 16mm double glazed INTERLOCKING Flomotion vertical sliding servery in aluminium frames FSS.dwg

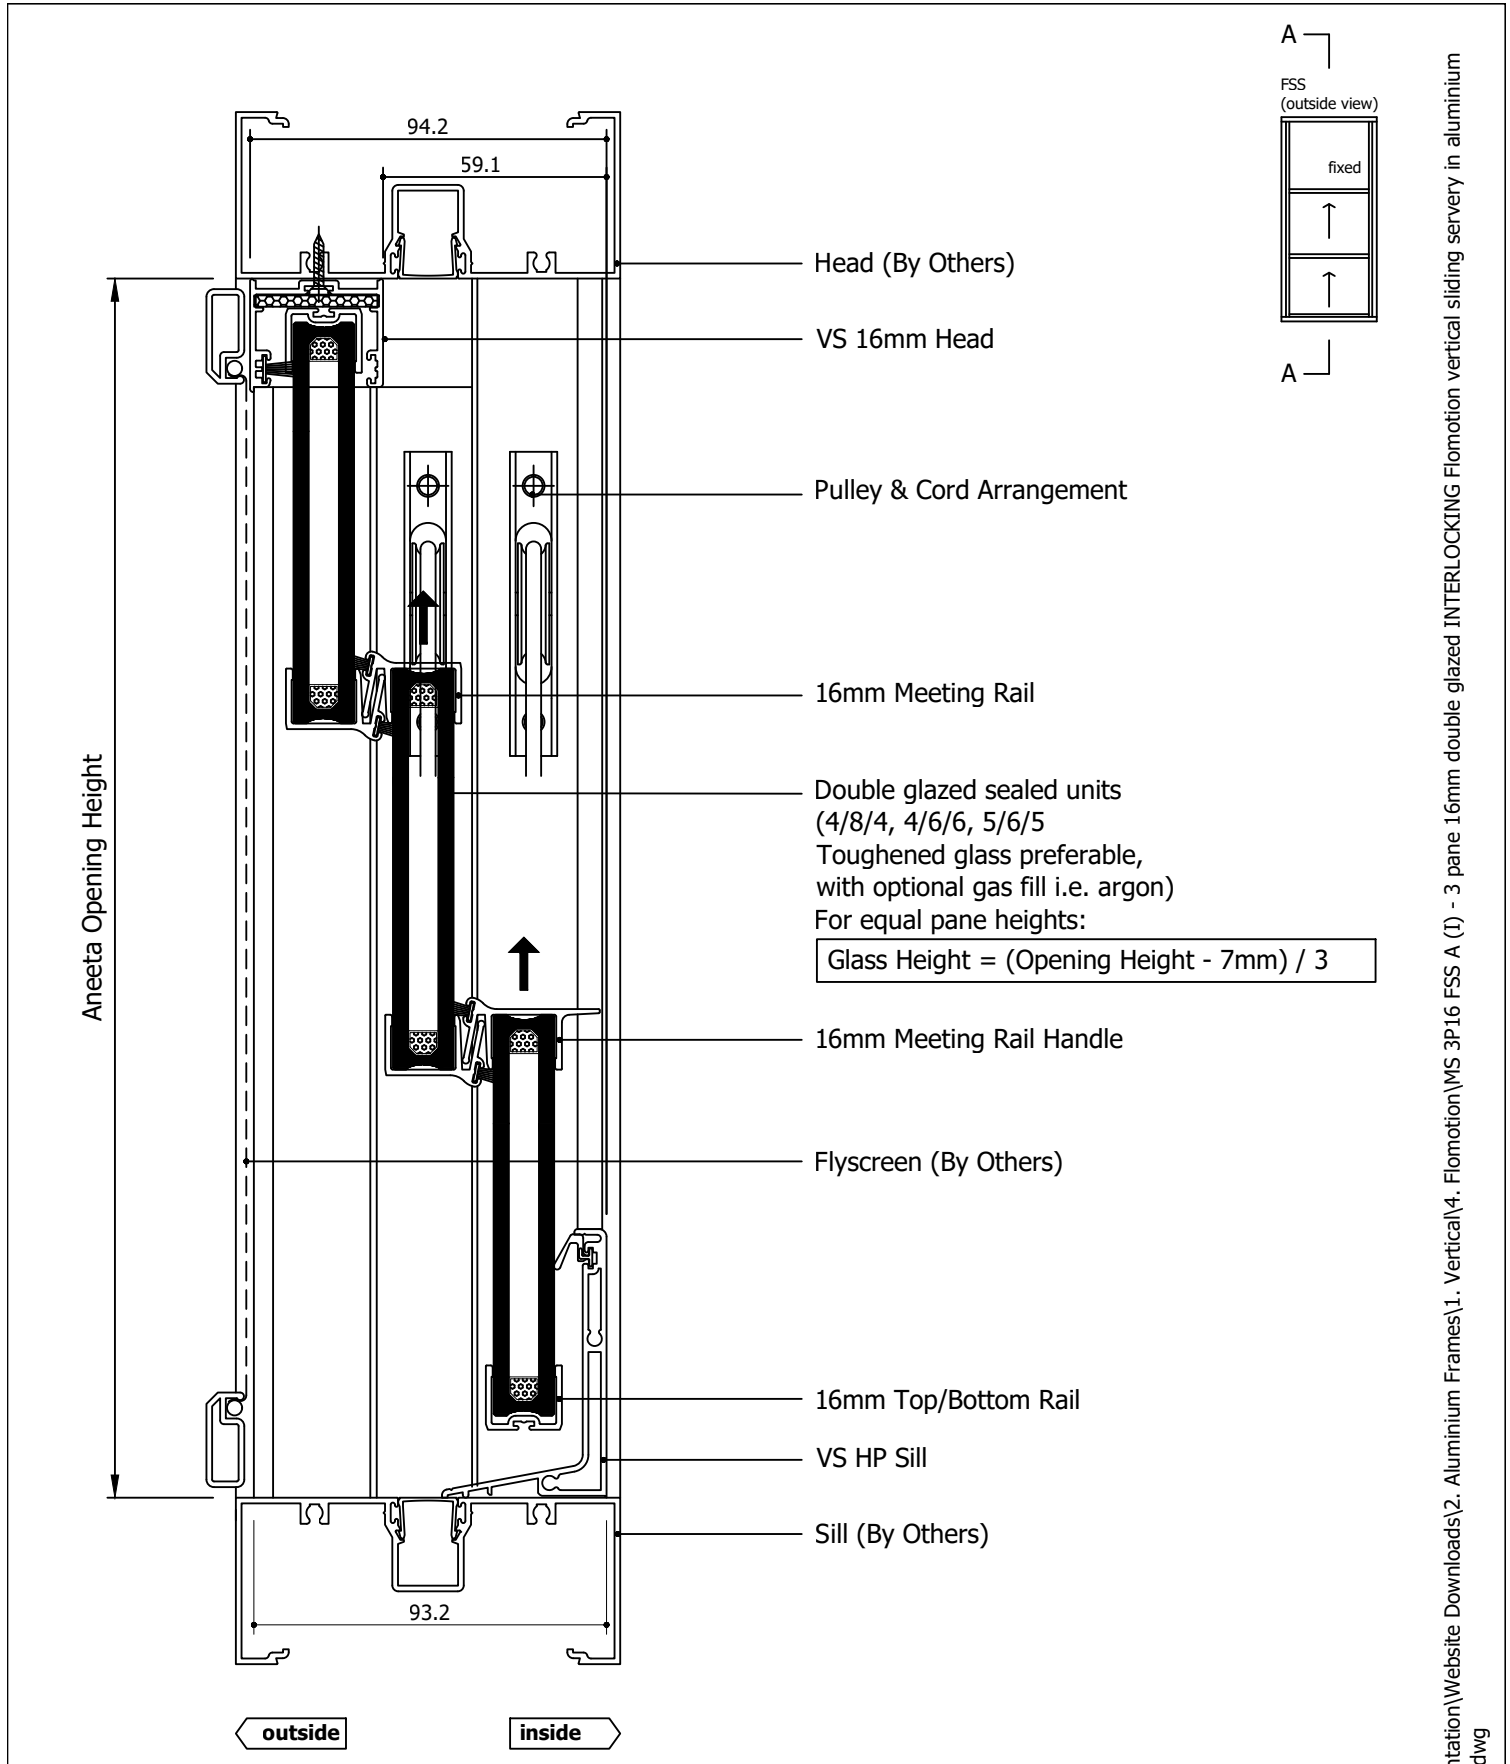


Rev	Description	Approved By	Date
I	Delete P008 and replace with P229 - VS Sill	DF	21/8/2025
H	16mm meeting rail handle option added	DF	Jun2025
G	Extra large box removed	DF	May2025
F	VS 300Pa/800Pa sill adaptor changed to VS Sill/VS HP Sill	DF	Sep2024
E	Add sill options: 800Pa sill, no sill, flapseal	SE	Apr2024
D	Combined drawings and added new lock	SE	Jan2021

aneeta insert is shown here in 100mm commercial framing but it suits a variety of residential and commercial frame types


<div>Proprietary and confidential</div> <div>The information contained in this drawing is the sole property of Aneeta Australia. Any reproduction in part or as a whole, without the written permission of Aneeta Australia is prohibited.</div>	Title: 3 pane 16mm double glazed INTERLOCKING Flomotion vertical sliding servery in aluminium frames FSS with large box with VS HP sill, meeting rail handle, aluminium covers vertical section A-A				<div> 949 Stud Road, Rowville VIC 3178, ABN 80 062 883 729</div>	Material: in Aluminium Frame	
						Finish:	
						Die/Part:	
						Dwg No: MS 3P16 FSS A	
Drwn:RM	Chk:	Date: Aug2016	Scale: 1:2@A4	Sheet 7 of 10	Revision: I		

M:\Documentation\Website Downloads\2. Aluminium Frames\1. Vertical\4. Flomotion\MS 3P16 FSS A (I) - 3 pane 16mm double glazed INTERLOCKING Flomotion vertical sliding servery in aluminium frames FSS.dwg

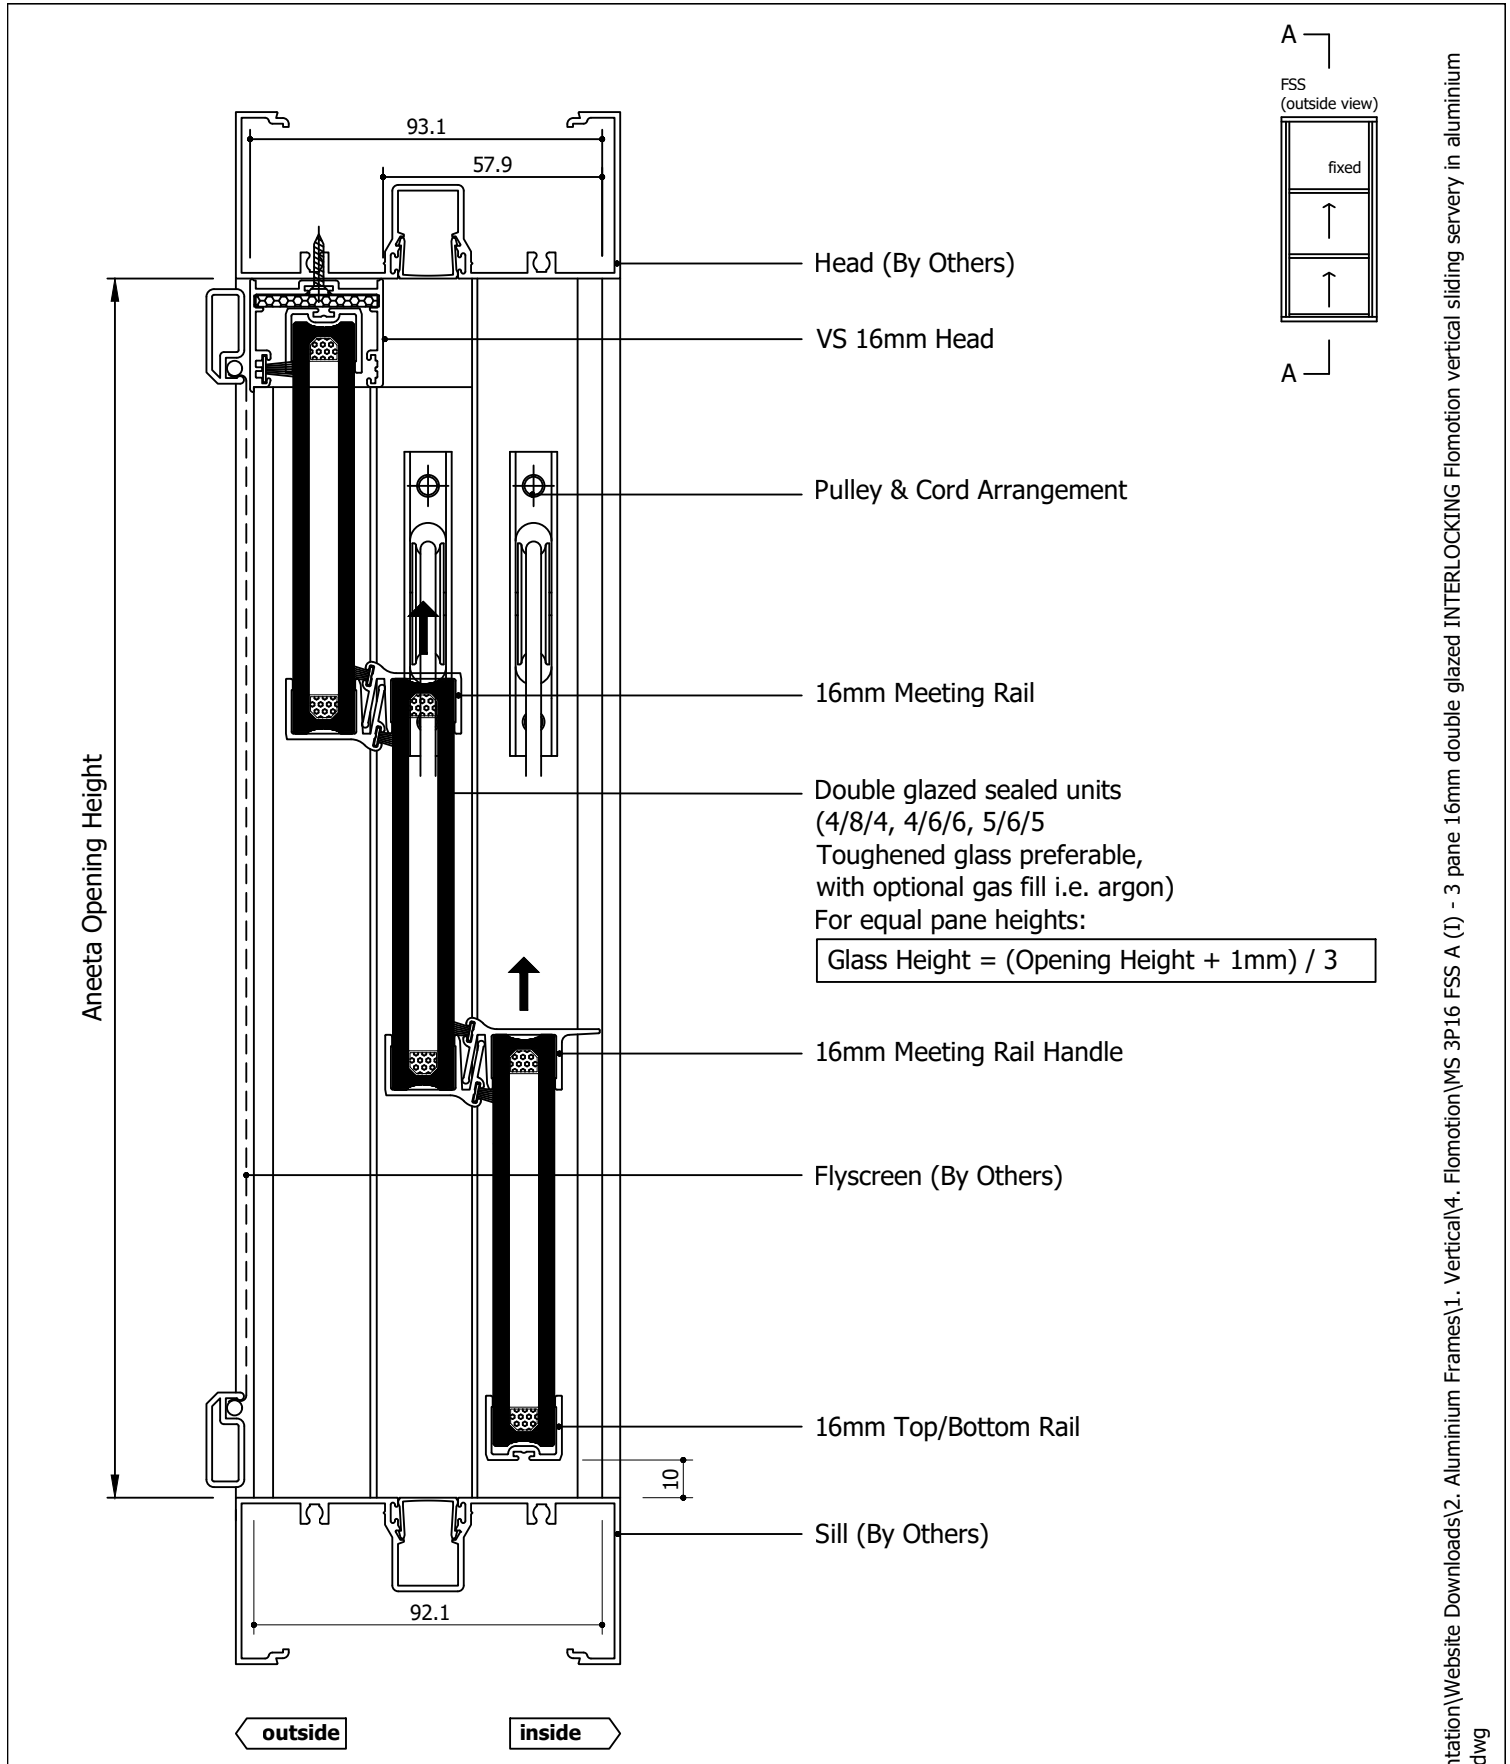


Rev	Description	Approved By	Date
I	Delete P008 and replace with P229 - VS Sill	DF	21/8/2025
H	16mm meeting rail handle option added	DF	Jun2025
G	Extra large box removed	DF	May2025
F	VS 300Pa/800Pa sill adaptor changed to VS Sill/VS HP Sill	DF	Sep2024
E	Add sill options: 800Pa sill, no sill, flapseal	SE	Apr2024
D	Combined drawings and added new lock	SE	Jan2021

aneeta insert is shown here in 100mm commercial framing but it suits a variety of residential and commercial frame types

<div>Proprietary and confidential</div> <div>The information contained in this drawing is the sole property of Aneeta Australia. Any reproduction in part or as a whole, without the written permission of Aneeta Australia is prohibited.</div>	Title: 3 pane 16mm double glazed INTERLOCKING Flomotion vertical sliding servery in aluminium frames FSS with large box with no sill adaptor, meeting rail handle, aluminium covers vertical section A-A				<div> 949 Stud Road, Rowville VIC 3178, ABN 80 062 883 729</div>	Material:	in Aluminium Frame
						Finish:	
						Die/Part:	
						Dwg No:	MS 3P16 FSS A
	Drwn:RM	Chk:	Date: Aug2016	Scale: 1:2@A4		Sheet 8 of 10	Revision:

M:\Documentation\Website Downloads\2. Aluminium Frames\1. Vertical\4. Flomotion\MS 3P16 FSS A (I) - 3 pane 16mm double glazed INTERLOCKING Flomotion vertical sliding servery in aluminium frames FSS.dwg



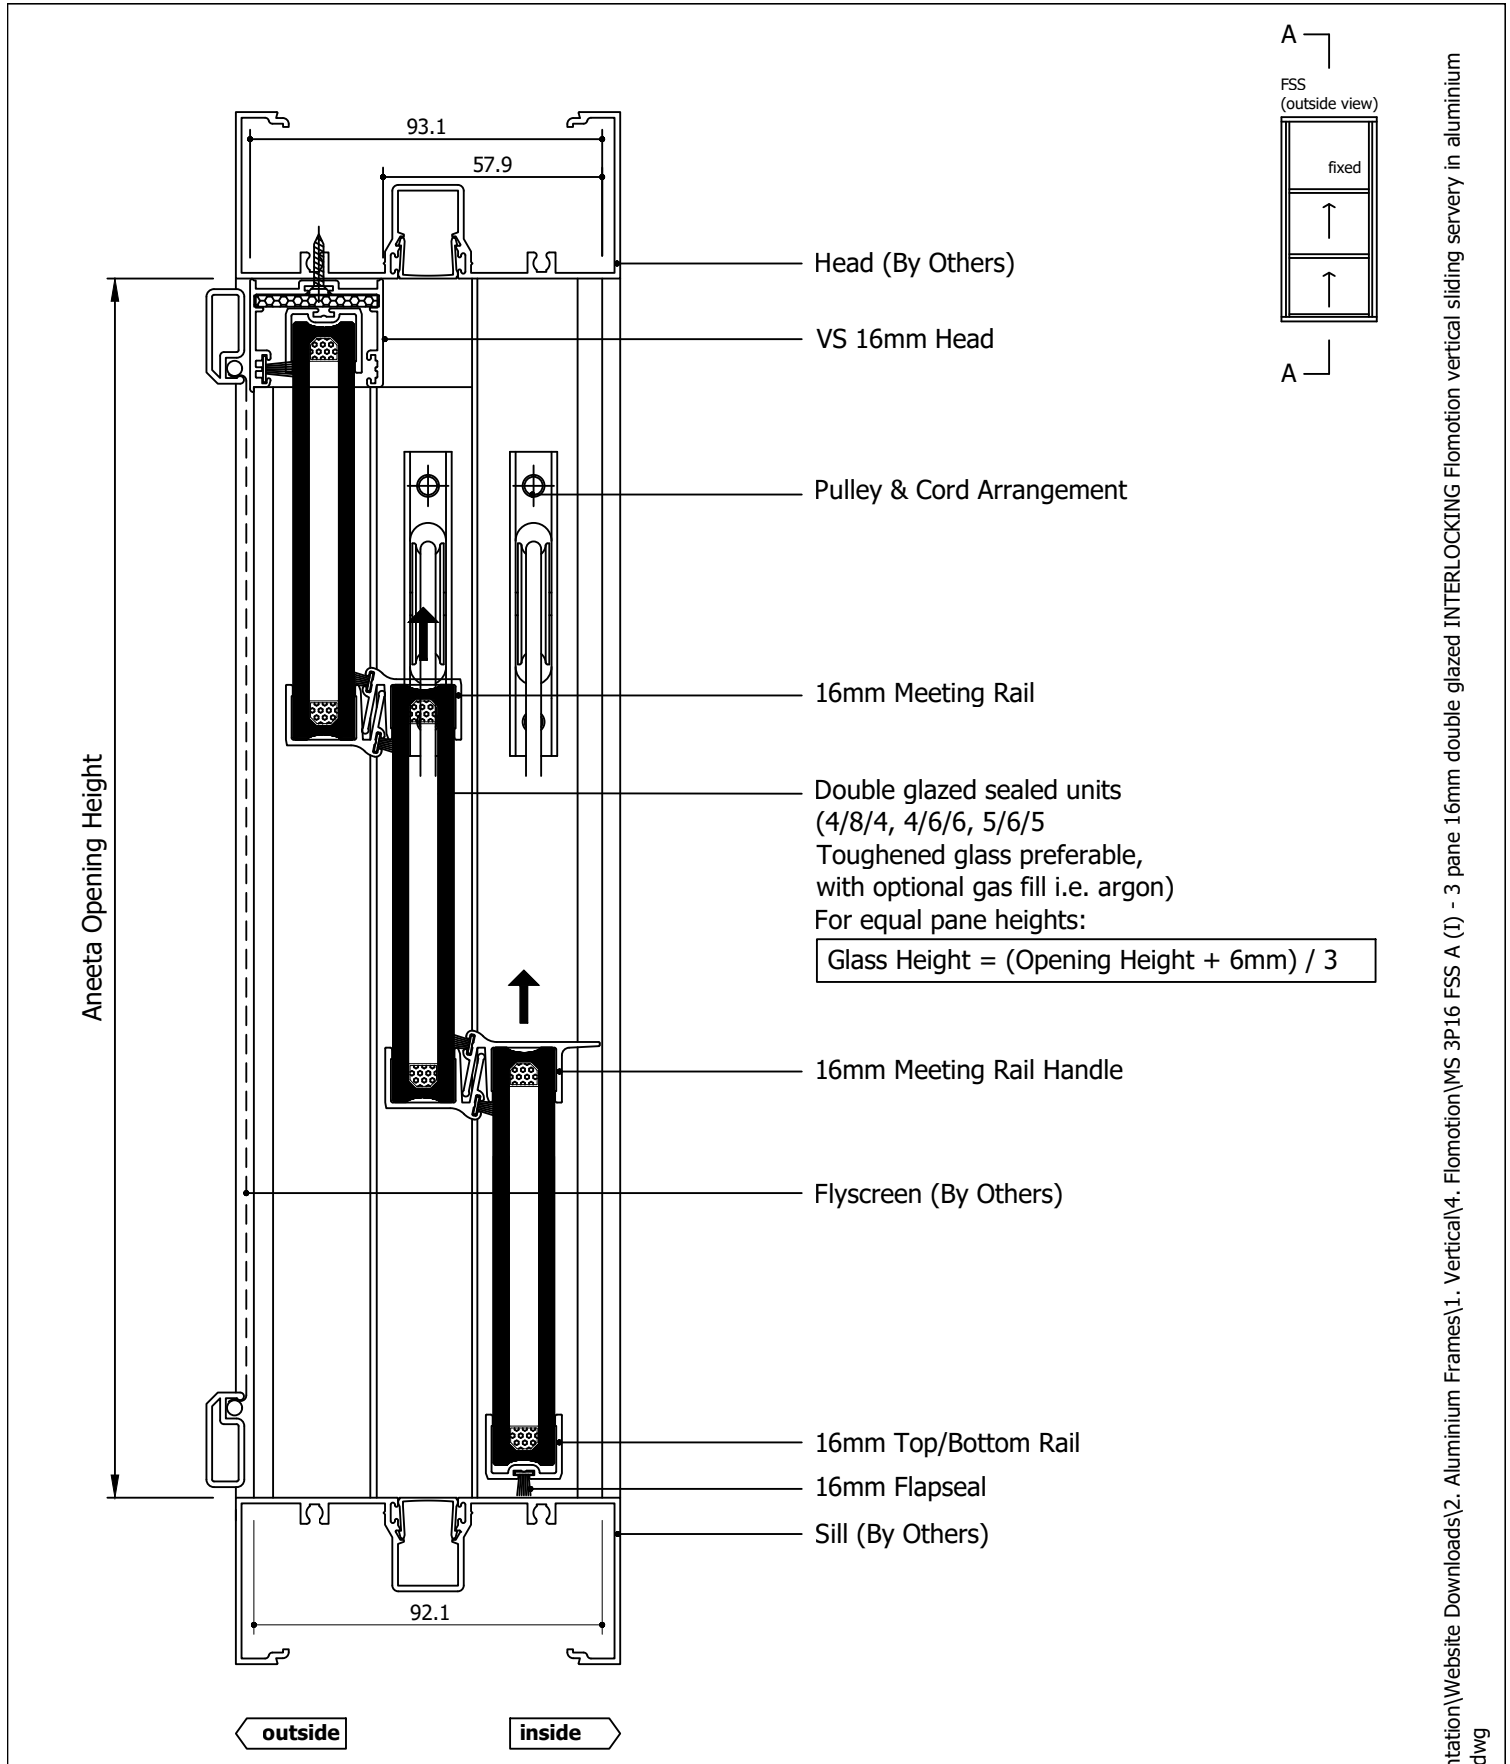

Rev	Description	Approved By	Date
I	Delete P008 and replace with P229 - VS Sill	DF	21/8/2025
H	16mm meeting rail handle option added	DF	Jun2025
G	Extra large box removed	DF	May2025
F	VS 300Pa/800Pa sill adaptor changed to VS Sill/VS HP Sill	DF	Sep2024
E	Add sill options: 800Pa sill, no sill, flapseal	SE	Apr2024
D	Combined drawings and added new lock	SE	Jan2021

aneeta insert is shown here in 100mm commercial framing but it suits a variety of residential and commercial frame types


Proprietary and confidential

The information contained in this drawing is the sole property of Aneeta Australia. Any reproduction in part or as a whole, without the written permission of Aneeta Australia is prohibited.

Title:  
3 pane 16mm double glazed INTERLOCKING Flomotion vertical sliding servery in aluminium frames FSS with large box with 16mm flapseal at sill, meeting rail handle, aluminium covers

vertical section A-A

Drwn:RM    Chk:    Date: Aug2016    Scale: 1:2@A4



949 Stud Road, Rowville VIC 3178, ABN 80 062 883 729

Material: in Aluminium Frame

Finish:

Die/Part:

Dwg No: MS 3P16 FSS A

Sheet 9 of 10    Revision: I

M:\Documentation\Website Downloads\2. Aluminium Frames\1. Vertical\4. Flomotion\MS 3P16 FSS A (I) - 3 pane 16mm double glazed INTERLOCKING Flomotion vertical sliding servery in aluminium frames FSS.dwg

Glass Width = Opening Width - 130mm

Aneeta Opening Width

Flyscreen (By Others)

16mm Combination Tee

Top Pane

15.2

17.5

Bottom Pane

Aluminium Cover

Lock

100 x 45 Box Containing Counterweight

Flush Filler (By Others)

Jamb (By Others)

FSS  
(outside view)

B

B

fixed

outside

100

inside

aneeta insert is shown here in  
100mm commercial framing but  
it suits a variety of residential  
and commercial frame types

Rev	Description	Approved By	Date
I	Delete P008 and replace with P229 - VS Sill	DF	21/8/2025
H	16mm meeting rail handle option added	DF	Jun2025
G	Extra large box removed	DF	May2025
F	VS 300Pa/800Pa sill adaptor changed to VS Sill/VS HP Sill	DF	Sep2024
E	Add sill options: 800Pa sill, no sill, flapseal	SE	Apr2024
D	Combined drawings and added new lock	SE	Jan2021

Proprietary and confidential		Title: 3 pane 16mm double glazed INTERLOCKING Flomotion vertical sliding servery in aluminium frames FSS with large box with aluminium covers horizontal section B-B	
The information contained in this drawing is the sole property of Aneeta Australia. Any reproduction in part or as a whole, without the written permission of Aneeta Australia is prohibited.		Drwn:RM	Chk:
		Date: Aug2016	Scale: 1:1@A4




949 Stud Road, Rowville VIC 3178, ABN 80 062 883 729

Sheet 10 of 10

Revision: I

Material:	in Aluminium Frame
Finish:	
Die/Part:	
Dwg No:	MS 3P16 FSS A

M:\Documentation\Website Downloads\2. Aluminium Frames\1. Vertical\4. Flomotion\MS 3P16 FSS A (I) - 3 pane 16mm double glazed INTERLOCKING Flomotion vertical sliding servery in aluminium frames FSS.dwg

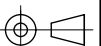

IF IN DOUBT ASK - DO NOT SCALE DRAWING