

Table of Contents


Page	View	Box Type	Sill Type
2	Vertical Section	Medium Box / Large Box	VS Sill
3	Vertical Section	Medium Box / Large Box	VS HP Sill
4	Vertical Section	Medium Box / Large Box	None
5	Vertical Section	Medium Box / Large Box	Flapseal
6	Horizontal Section	Medium Box	-
7	Horizontal Section	Large Box	-


M:\Documentation\Website Downloads\2. Aluminium Frames\1. Vertical\4. Flomotion\MS 3P10 FSS A (F) - 3 pane 10mm Flomotion vertical sliding servery in aluminium frames FSS.dwg

Rev	Description	Approved By	Date
F	Delete P008 and replace with P229 - VS Sill	DF	21/8/2025
E	Extra large box removed	DF	May2025
D	VS 300Pa/800Pa sill adaptor changed to VS Sill/VS HP Sill	DF	Sep2024
C	Add sill options: 800Pa sill, no sill, flapseal	SE	Apr2024
B	Combined drawings and added new lock	SE	Jan2021
A	Original Issue	RM	Aug2016




IF IN DOUBT ASK - DO NOT SCALE DRAWING

<div>Proprietary and confidential</div> <div>The information contained in this drawing is the sole property of Aneeta Australia. Any reproduction in part or as a whole, without the written permission of Aneeta Australia is prohibited.</div>	Title: 3 pane 10mm Flomotion vertical sliding servery in aluminium frames FSS				<div> 949 Stud Road, Rowville VIC 3178, ABN 80 062 883 729</div>		Material:	in Aluminium Frame
							Finish:	
							Die/Part:	
							Dwg No:	MS 3P10 FSS A
	Drwn:RM	Chk:	Date: Aug2016	Scale:	Sheet 1 of 7	Revision:	F	

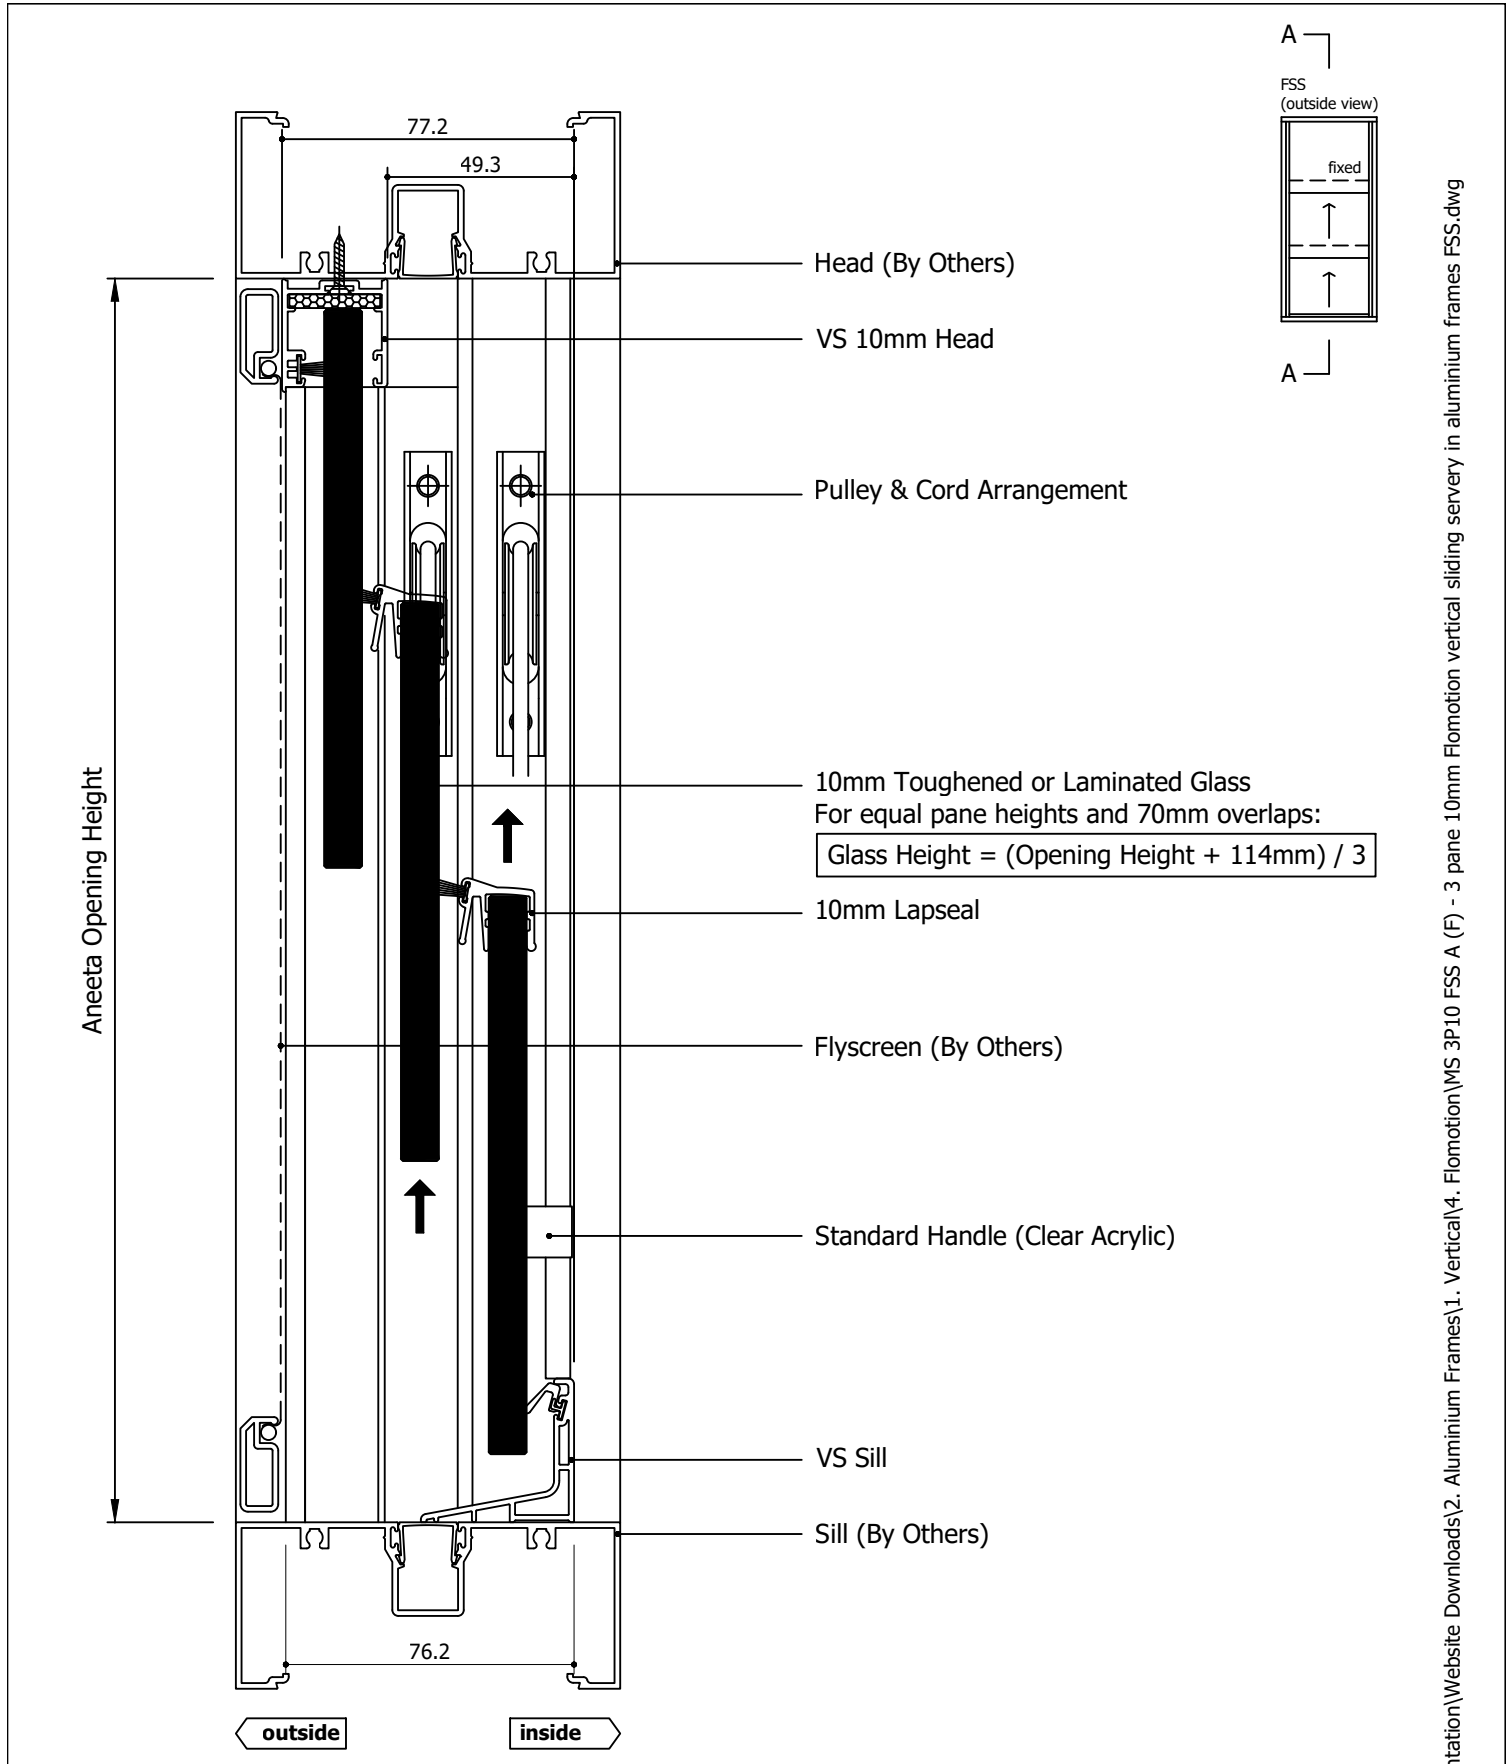


Rev	Description	Approved By	Date
F	Delete P008 and replace with P229 - VS Sill	DF	21/8/2025
E	Extra large box removed	DF	May 2025
D	VS 300Pa/800Pa sill adaptor changed to VS Sill/VS HP Sill	DF	Sep 2024
C	Add sill options: 800Pa sill, no sill, flapseal	SE	Apr 2024
B	Combined drawings and added new lock	SE	Jan 2021
A	Original Issue	RM	Aug 2016

aneeta insert is shown here in 100mm commercial framing but it suits a variety of residential and commercial frame types


<div>Proprietary and confidential</div> <div>The information contained in this drawing is the sole property of Aneeta Australia. Any reproduction in part or as a whole, without the written permission of Aneeta Australia is prohibited.</div>	<div>Title: 3 pane 10mm Flomotion vertical sliding servery in aluminium frames FSS with medium box / large box with VS sill & aluminium covers vertical section A-A</div>				<div> 949 Stud Road, Rowville VIC 3178, ABN 80 062 883 729</div>	Material:	in Aluminium Frame
						Finish:	
						Die/Part:	
						Dwg No:	MS 3P10 FSS A
	Drwn:RM	Chk:	Date: Aug2016	Scale: 1:2@A4		Sheet 2 of 7	Revision:

M:\Documentation\Website Downloads\2. Aluminium Frames\1. Vertical\4. Flomotion\MS 3P10 FSS A (F) - 3 pane 10mm Flomotion vertical sliding servery in aluminium frames FSS.dwg

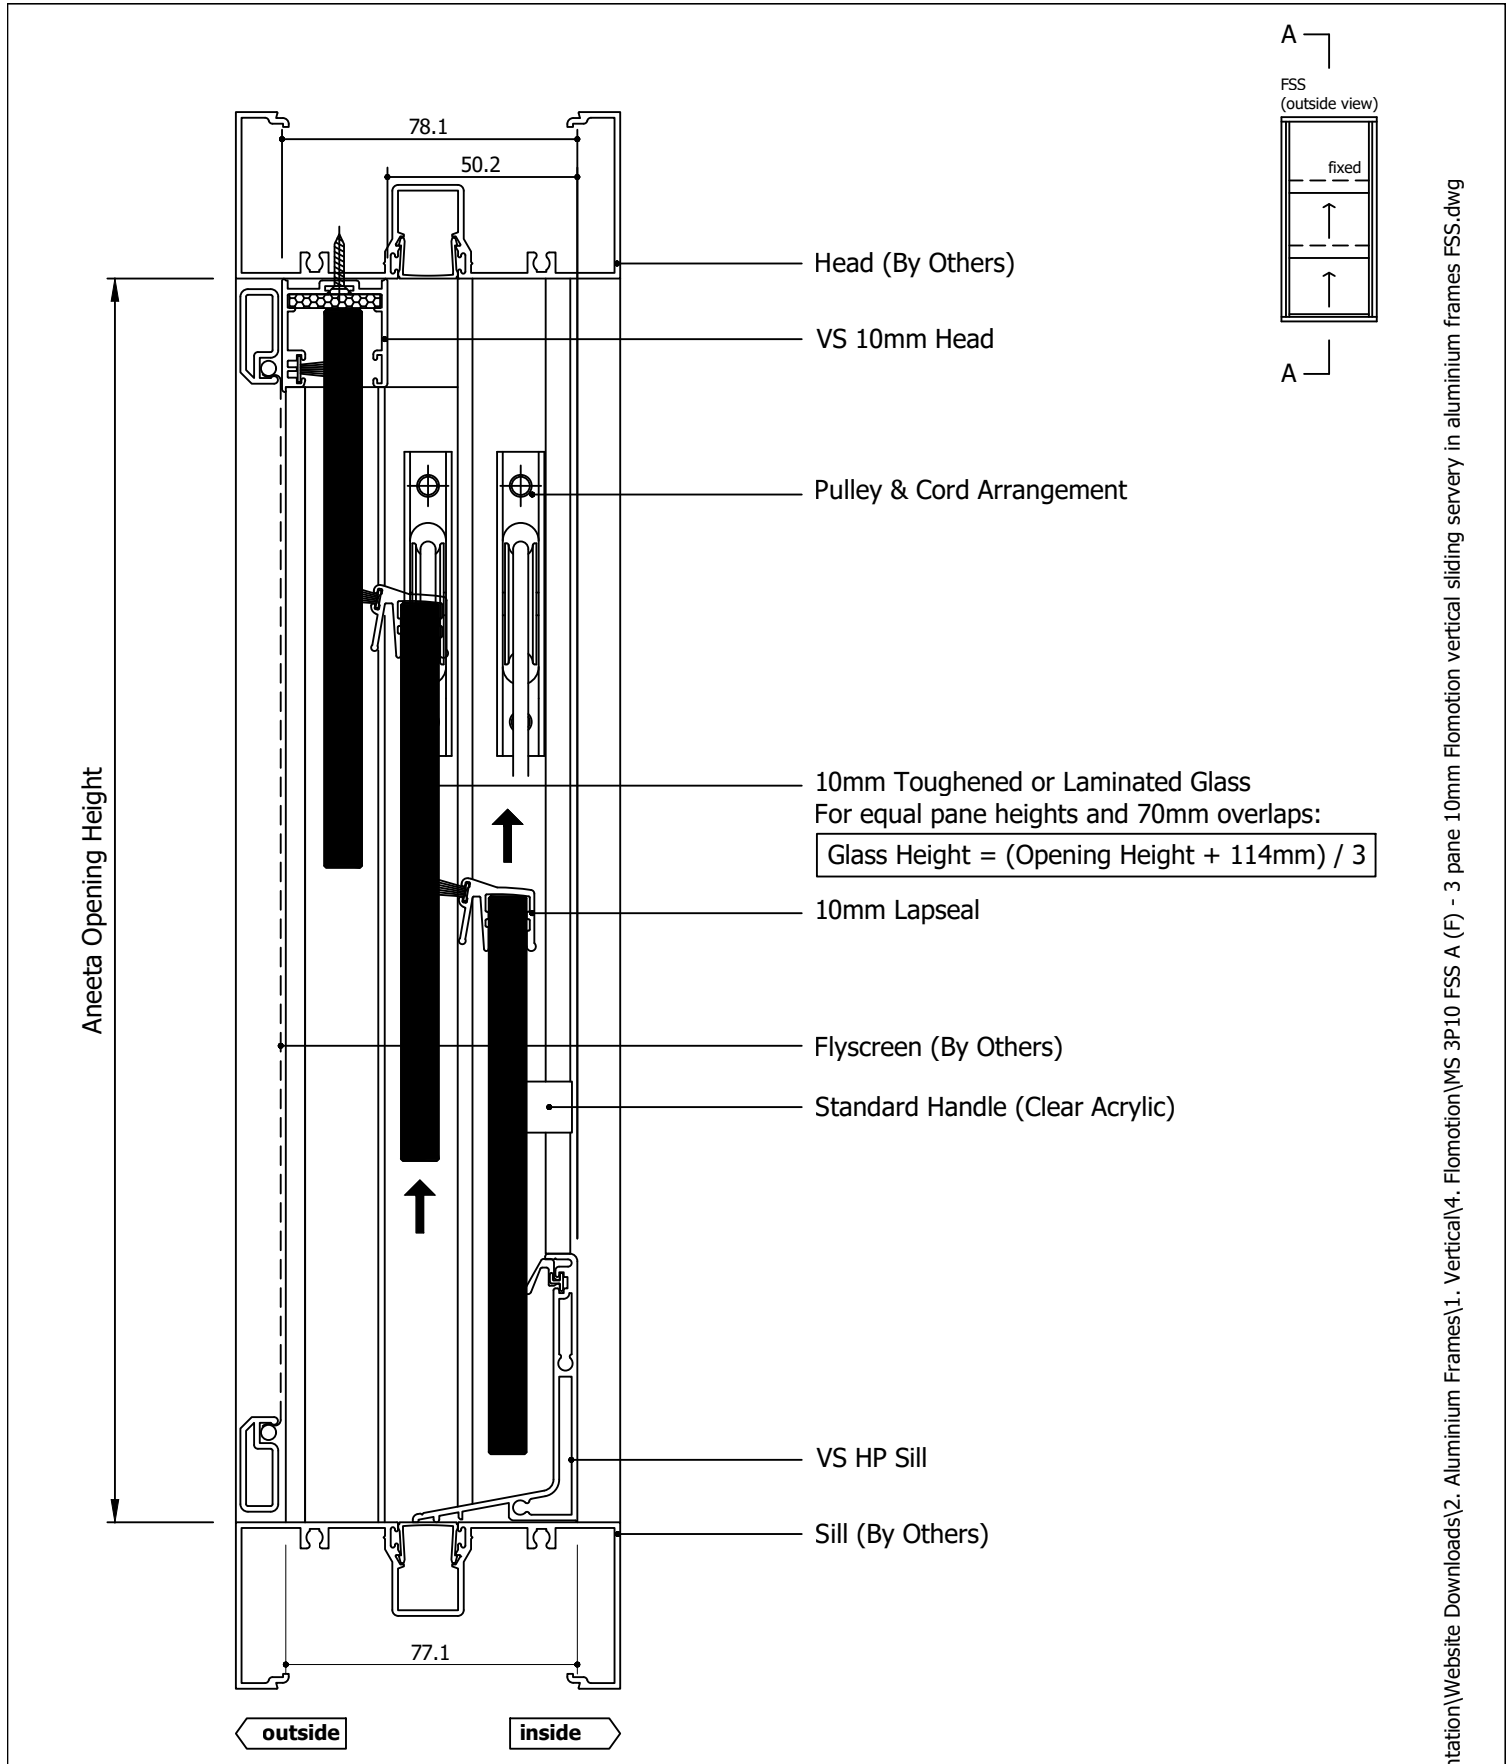


Rev	Description	Approved By	Date
F	Delete P008 and replace with P229 - VS Sill	DF	21/8/2025
E	Extra large box removed	DF	May 2025
D	VS 300Pa/800Pa sill adaptor changed to VS Sill/VS HP Sill	DF	Sep 2024
C	Add sill options: 800Pa sill, no sill, flapseal	SE	Apr 2024
B	Combined drawings and added new lock	SE	Jan 2021
A	Original Issue	RM	Aug 2016

aneeta insert is shown here in 100mm commercial framing but it suits a variety of residential and commercial frame types


Proprietary and confidential The information contained in this drawing is the sole property of Aneeta Australia. Any reproduction in part or as a whole, without the written permission of Aneeta Australia is prohibited.		Title: 3 pane 10mm Flomotion vertical sliding servery in aluminium frames FSS with medium box / large box with VS HP sill & aluminium covers vertical section A-A		 949 Stud Road, Rowville VIC 3178, ABN 80 062 883 729		Material: in Aluminium Frame	
						Finish:	
						Die/Part:	
						Dwg No: MS 3P10 FSS A	
Drwn:RM	Chk:	Date: Aug 2016	Scale: 1:2@A4	Sheet 3 of 7	Revision: F		

M:\Documentation\Website Downloads\2. Aluminium Frames\1. Vertical\4. Flomotion\MS 3P10 FSS A (F) - 3 pane 10mm Flomotion vertical sliding servery in aluminium frames FSS.dwg

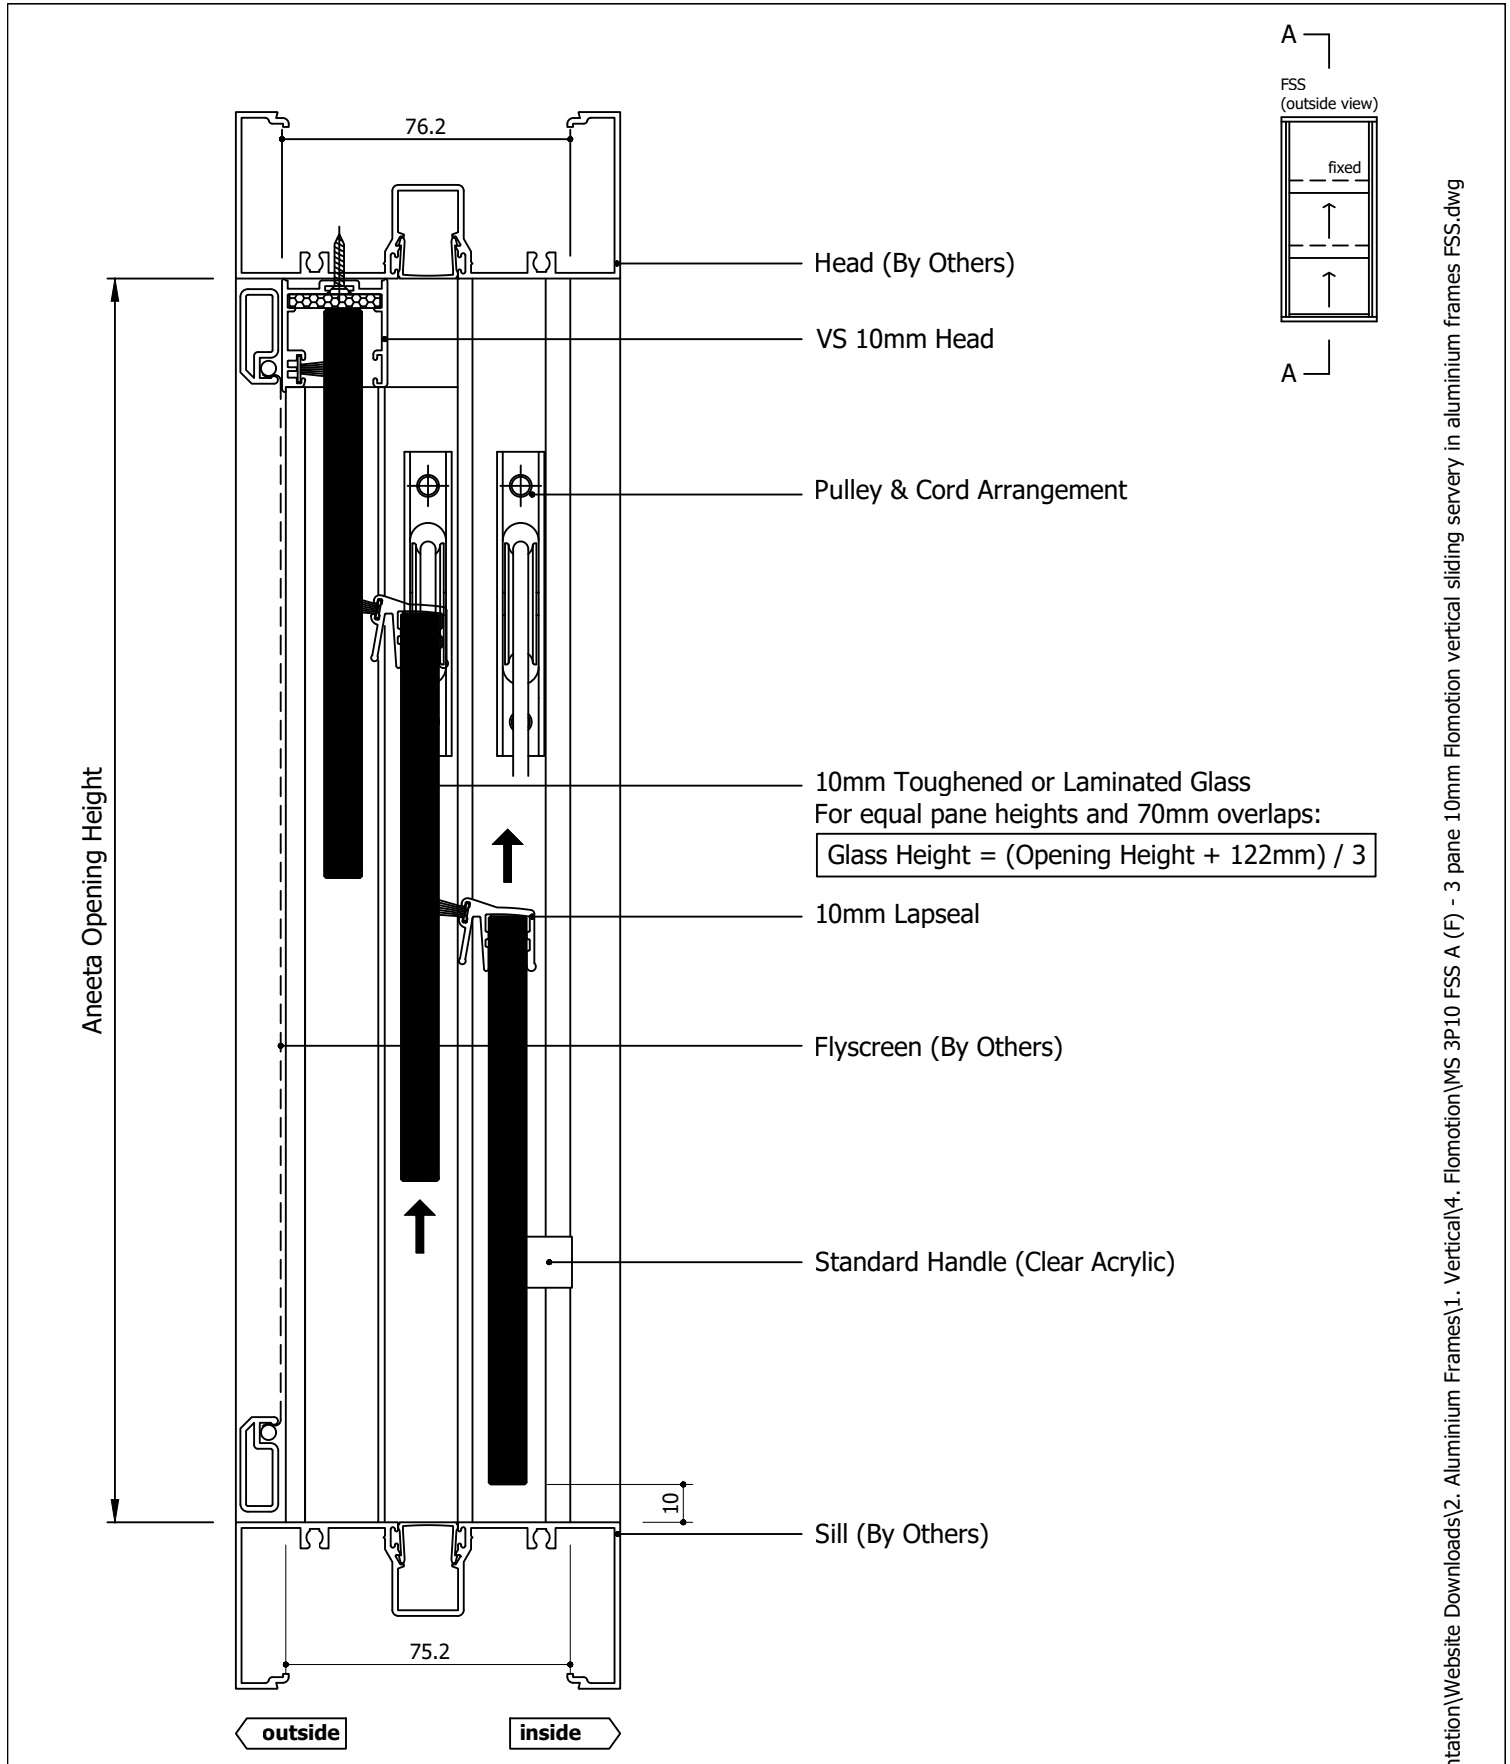


Rev	Description	Approved By	Date
F	Delete P008 and replace with P229 - VS Sill	DF	21/8/2025
E	Extra large box removed	DF	May2025
D	VS 300Pa/800Pa sill adaptor changed to VS Sill/VS HP Sill	DF	Sep2024
C	Add sill options: 800Pa sill, no sill, flapseal	SE	Apr2024
B	Combined drawings and added new lock	SE	Jan2021
A	Original Issue	RM	Aug2016

aneeta insert is shown here in 100mm commercial framing but it suits a variety of residential and commercial frame types


<p>Proprietary and confidential</p> <p>The information contained in this drawing is the sole property of Aneeta Australia. Any reproduction in part or as a whole, without the written permission of Aneeta Australia is prohibited.</p>		<p>Title: 3 pane 10mm Flomotion vertical sliding servery in aluminium frames FSS with medium box / large box with no sill adaptor & aluminium covers vertical section A-A</p> <div><p>aneeta®</p><p>949 Stud Road, Rowville VIC 3178, ABN 80 062 883 729</p></div>				Material: in Aluminium Frame	
						Finish:	
						Die/Part:	
						Dwg No: MS 3P10 FSS A	
Drwn:RM	Chk:	Date: Aug2016	Scale: 1:2@A4	Sheet 4 of 7	Revision: F		

M:\Documentation\Website Downloads\2. Aluminium Frames\1. Vertical\4. Flomotion\MS 3P10 FSS A (F) - 3 pane 10mm Flomotion vertical sliding servery in aluminium frames FSS.dwg

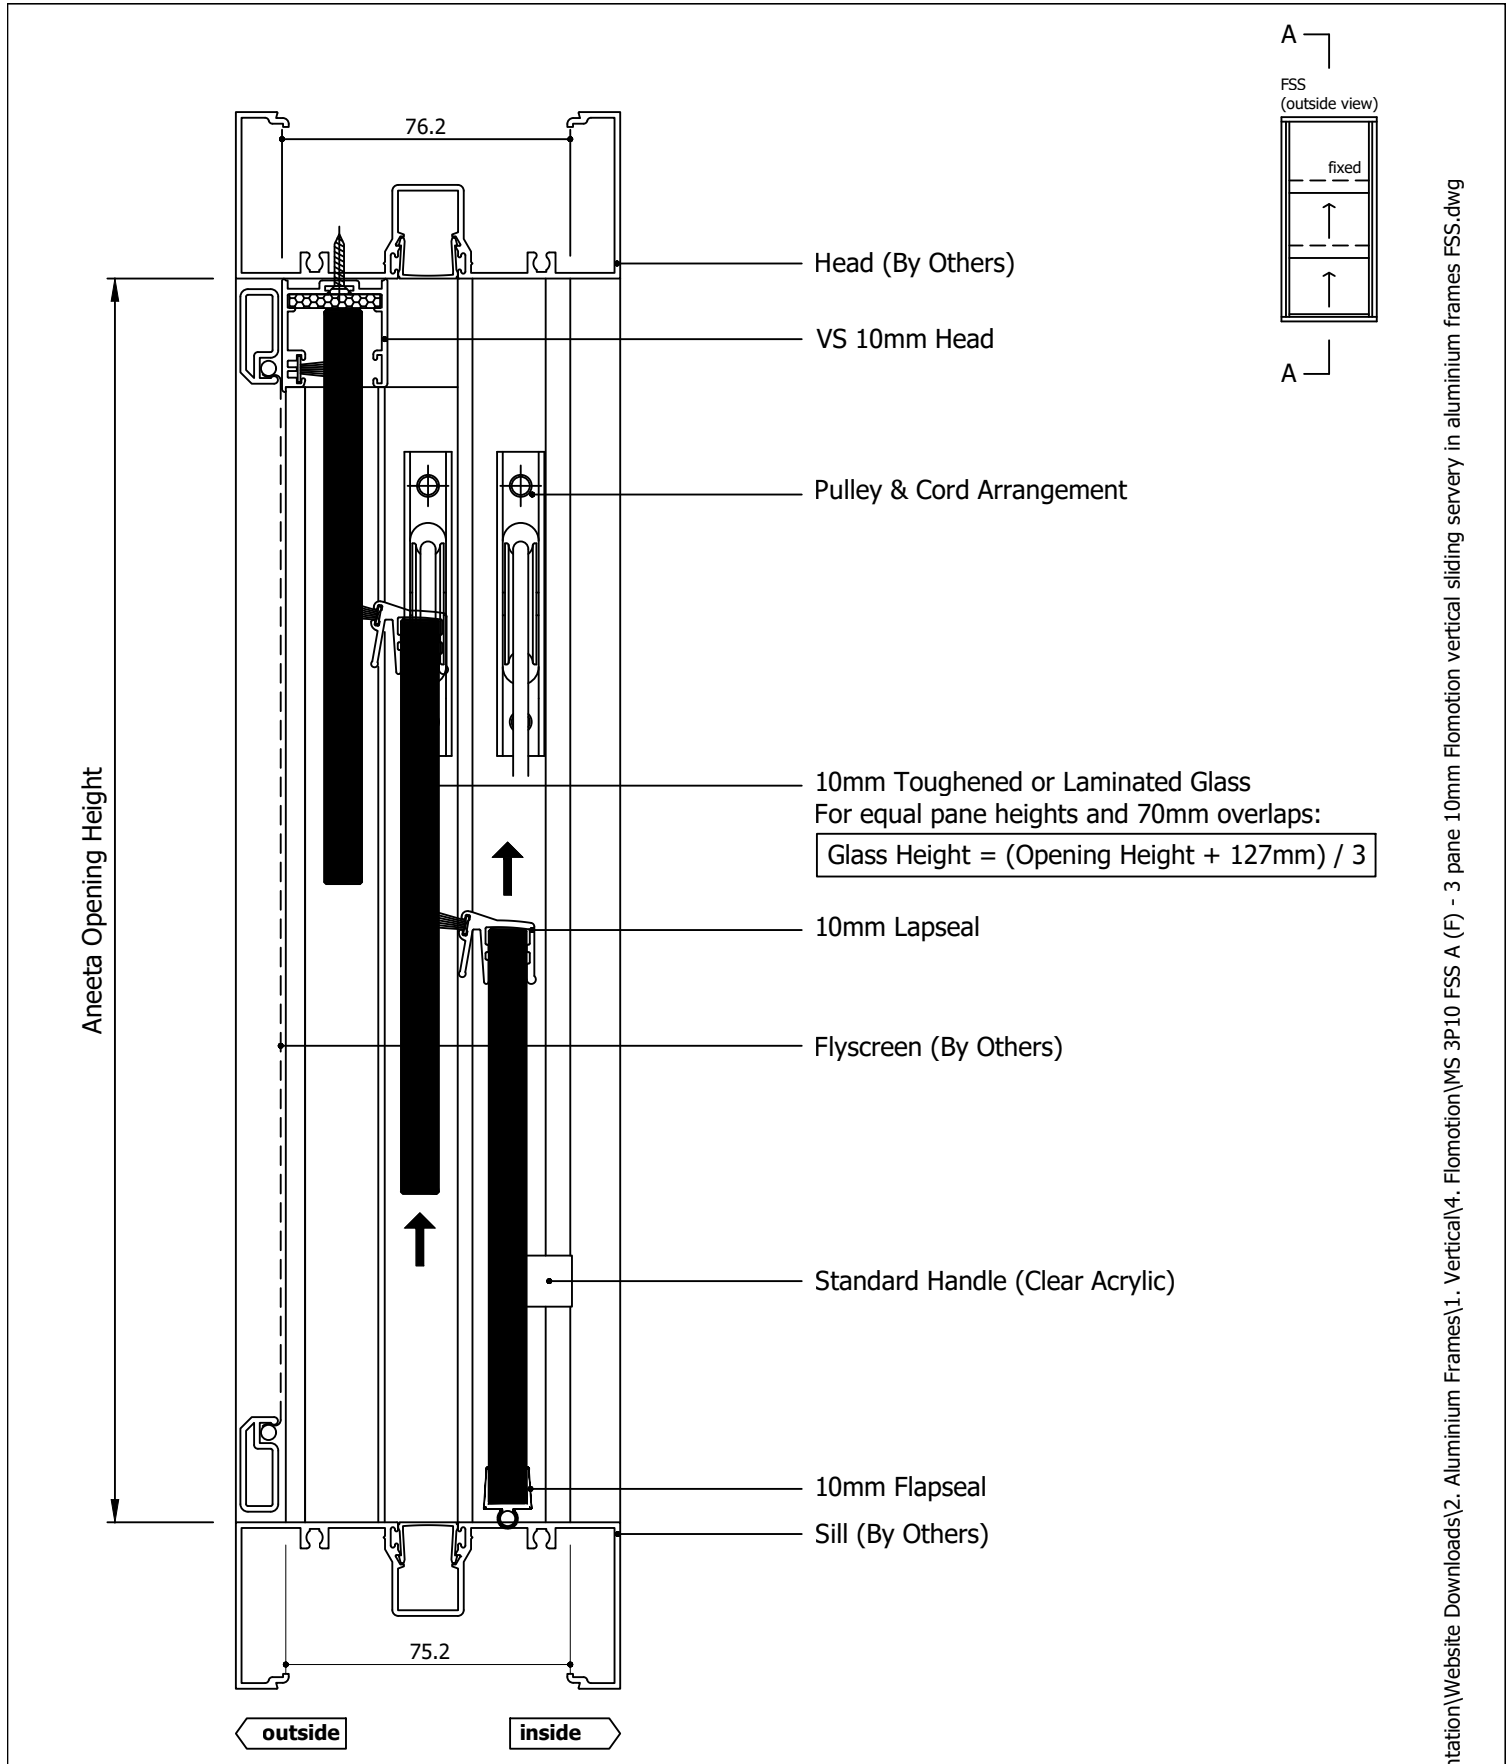

Rev	Description	Approved By	Date
F	Delete P008 and replace with P229 - VS Sill	DF	21/8/2025
E	Extra large box removed	DF	May2025
D	VS 300Pa/800Pa sill adaptor changed to VS Sill/VS HP Sill	DF	Sep2024
C	Add sill options: 800Pa sill, no sill, flapseal	SE	Apr2024
B	Combined drawings and added new lock	SE	Jan2021
A	Original Issue	RM	Aug2016

aneeta insert is shown here in 100mm commercial framing but it suits a variety of residential and commercial frame types

<p>Proprietary and confidential</p> <p>The information contained in this drawing is the sole property of Aneeta Australia. Any reproduction in part or as a whole, without the written permission of Aneeta Australia is prohibited.</p>	<p>Title: 3 pane 10mm Flomotion vertical sliding servery in aluminium frames FSS with medium box / large box with 10mm flapseal at sill & aluminium covers vertical section A-A</p>				 <p>949 Stud Road, Rowville VIC 3178, ABN 80 062 883 729</p>	<p>Material: in Aluminium Frame</p>
						<p>Finish:</p>
						<p>Die/Part:</p>
						<p>Dwg No: MS 3P10 FSS A</p>
	<p>Drwn:RM</p>	<p>Chk:</p>	<p>Date: Aug2016</p>	<p>Scale: 1:2@A4</p>		<p>Sheet 5 of 7</p>

M:\Documentation\Website Downloads\2. Aluminium Frames\1. Vertical\4. Flomotion\MS 3P10 FSS A (F) - 3 pane 10mm Flomotion vertical sliding servery in aluminium frames FSS.dwg

Glass Width = Opening Width - 110mm

Aneeta Opening Width

Flyscreen (By Others)

6mm Combination Tee

Top Pane

23.3

24.8

Bottom Pane

Aluminium Cover

Lock

80 x 35 Box Containing Counterweight

Flush Filler (By Others)

Jamb (By Others)

FSS
(outside view)

B

B

outside

80

inside

aneeta insert is shown here in
100mm commercial framing but
it suits a variety of residential
and commercial frame types

Rev	Description	Approved By	Date
F	Delete P008 and replace with P229 - VS Sill	DF	21/8/2025
E	Extra large box removed	DF	May2025
D	VS 300Pa/800Pa sill adaptor changed to VS Sill/VS HP Sill	DF	Sep2024
C	Add sill options: 800Pa sill, no sill, flapseal	SE	Apr2024
B	Combined drawings and added new lock	SE	Jan2021
A	Original Issue	RM	Aug2016

Proprietary and confidential
The information contained in this drawing
is the sole property of Aneeta Australia.
Any reproduction in part or as a whole,
without the written permission of Aneeta
Australia is prohibited.

Title:
3 pane 10mm Flomotion vertical sliding servery in aluminium
frames FSS
with medium box
with aluminium covers
horizontal section B-B

Drwn:RM

Chk:

Date: Aug2016

Scale: 1:1@A4

Sheet 6 of 7

Revision: F



949 Stud Road, Rowville VIC 3178, ABN 80 062 883 729

Material:
in Aluminium Frame

Finish:

Die/Part:

Dwg No: MS 3P10 FSS A



IF IN DOUBT ASK - DO NOT SCALE DRAWING

M:\Documentation\Website Downloads\2. Aluminium Frames\1. Vertical\4. Flomotion\MS 3P10 FSS A (F) - 3 pane 10mm Flomotion vertical sliding servery in aluminium frames FSS.dwg

Glass Width = Opening Width - 130mm

Aneeta Opening Width

Flyscreen (By Others)

6mm Combination Tee

Top Pane

23.3

24.8

Bottom Pane

Aluminium Cover

Lock

100 x 45 Box Containing Counterweight

Flush Filler (By Others)

Jamb (By Others)

FSS
(outside view)

B

B

outside

100

inside

aneeta insert is shown here in
100mm commercial framing but
it suits a variety of residential
and commercial frame types

Rev	Description	Approved By	Date
F	Delete P008 and replace with P229 - VS Sill	DF	21/8/2025
E	Extra large box removed	DF	May2025
D	VS 300Pa/800Pa sill adaptor changed to VS Sill/VS HP Sill	DF	Sep2024
C	Add sill options: 800Pa sill, no sill, flapseal	SE	Apr2024
B	Combined drawings and added new lock	SE	Jan2021
A	Original Issue	RM	Aug2016

Proprietary and confidential The information contained in this drawing is the sole property of Aneeta Australia. Any reproduction in part or as a whole, without the written permission of Aneeta Australia is prohibited.	Title: 3 pane 10mm Flomotion vertical sliding servery in aluminium frames FSS with large box with aluminium covers horizontal section B-B		
	Drwn:RM	Chk:	Date: Aug2016

Scale: 1:1@A4

Sheet 7 of 7

Revision: F




949 Stud Road, Rowville VIC 3178, ABN 80 062 883 729

Material: in Aluminium Frame

Finish:

Die/Part:

Dwg No: MS 3P10 FSS A

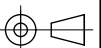

IF IN DOUBT ASK - DO NOT SCALE DRAWING

M:\Documentation\Website Downloads\2. Aluminium Frames\1. Vertical\4. Flomotion\MS 3P10 FSS A (F) - 3 pane 10mm Flomotion vertical sliding servery in aluminium frames FSS.dwg