


# Table of Contents

Page	View	Box Type	Handle Type	Sill Type
2	Vertical Section	Large Box	Acrylic Handle	VS Sill
3	Vertical Section	Large Box	Acrylic Handle	VS HP Sill
4	Vertical Section	Large Box	Acrylic Handle	None
5	Vertical Section	Large Box	Acrylic Handle	Flapseal
6	Vertical Section	Large Box	Meeting Rail Handle	VS Sill
7	Vertical Section	Large Box	Meeting Rail Handle	VS HP Sill
8	Vertical Section	Large Box	Meeting Rail Handle	None
9	Vertical Section	Large Box	Meeting Rail Handle	Flapseal
10	Horizontal Section	Large Box	-	-


Rev	Description	Approved By	Date
J	16mm flapseal option updated to QEZ48	DF	30/1/2026
I	Delete P008 and replace with P229 - VS Sill	DF	21/8/2025
H	16mm meeting rail handle option added	DF	Jun2025
G	Extra large box removed	DF	May2025
F	VS 300Pa/800Pa sill adaptor changed to VS Sill/VS HP Sill	DF	Sep2024
E	Add sill options: 800Pa sill, no sill, flapseal	SE	Apr2024
D	Combined drawings and added new lock	SE	Jan2021

<div>Proprietary and confidential</div> <div>The information contained in this drawing is the sole property of Aneeta Australia. Any reproduction in part or as a whole, without the written permission of Aneeta Australia is prohibited.</div>	<div>Title: 3 pane 16mm double glazed INTERLOCKING Flomotion vertical sliding servery in aluminium frames FSS</div>				<div> 949 Stud Road, Rowville VIC 3178, ABN 80 062 883 729</div>		Material:	in Aluminium Frame			
							Finish:				
							Die/Part:				
							Dwg No:	MS 3P16 FSS A			
	Drwn:RM	Chk:	Date: Aug2016	Scale:	Sheet 1 of 10	Revision: J					




IF IN DOUBT ASK - DO NOT SCALE DRAWING

M:\Documentation\Website Downloads\2. Aluminium Frames\1. Vertical\4. Flomotion\MS 3P16 FSS A (J) - 3 pane 16mm double glazed INTERLOCKING Flomotion vertical sliding servery in aluminium frames FSS.dwg

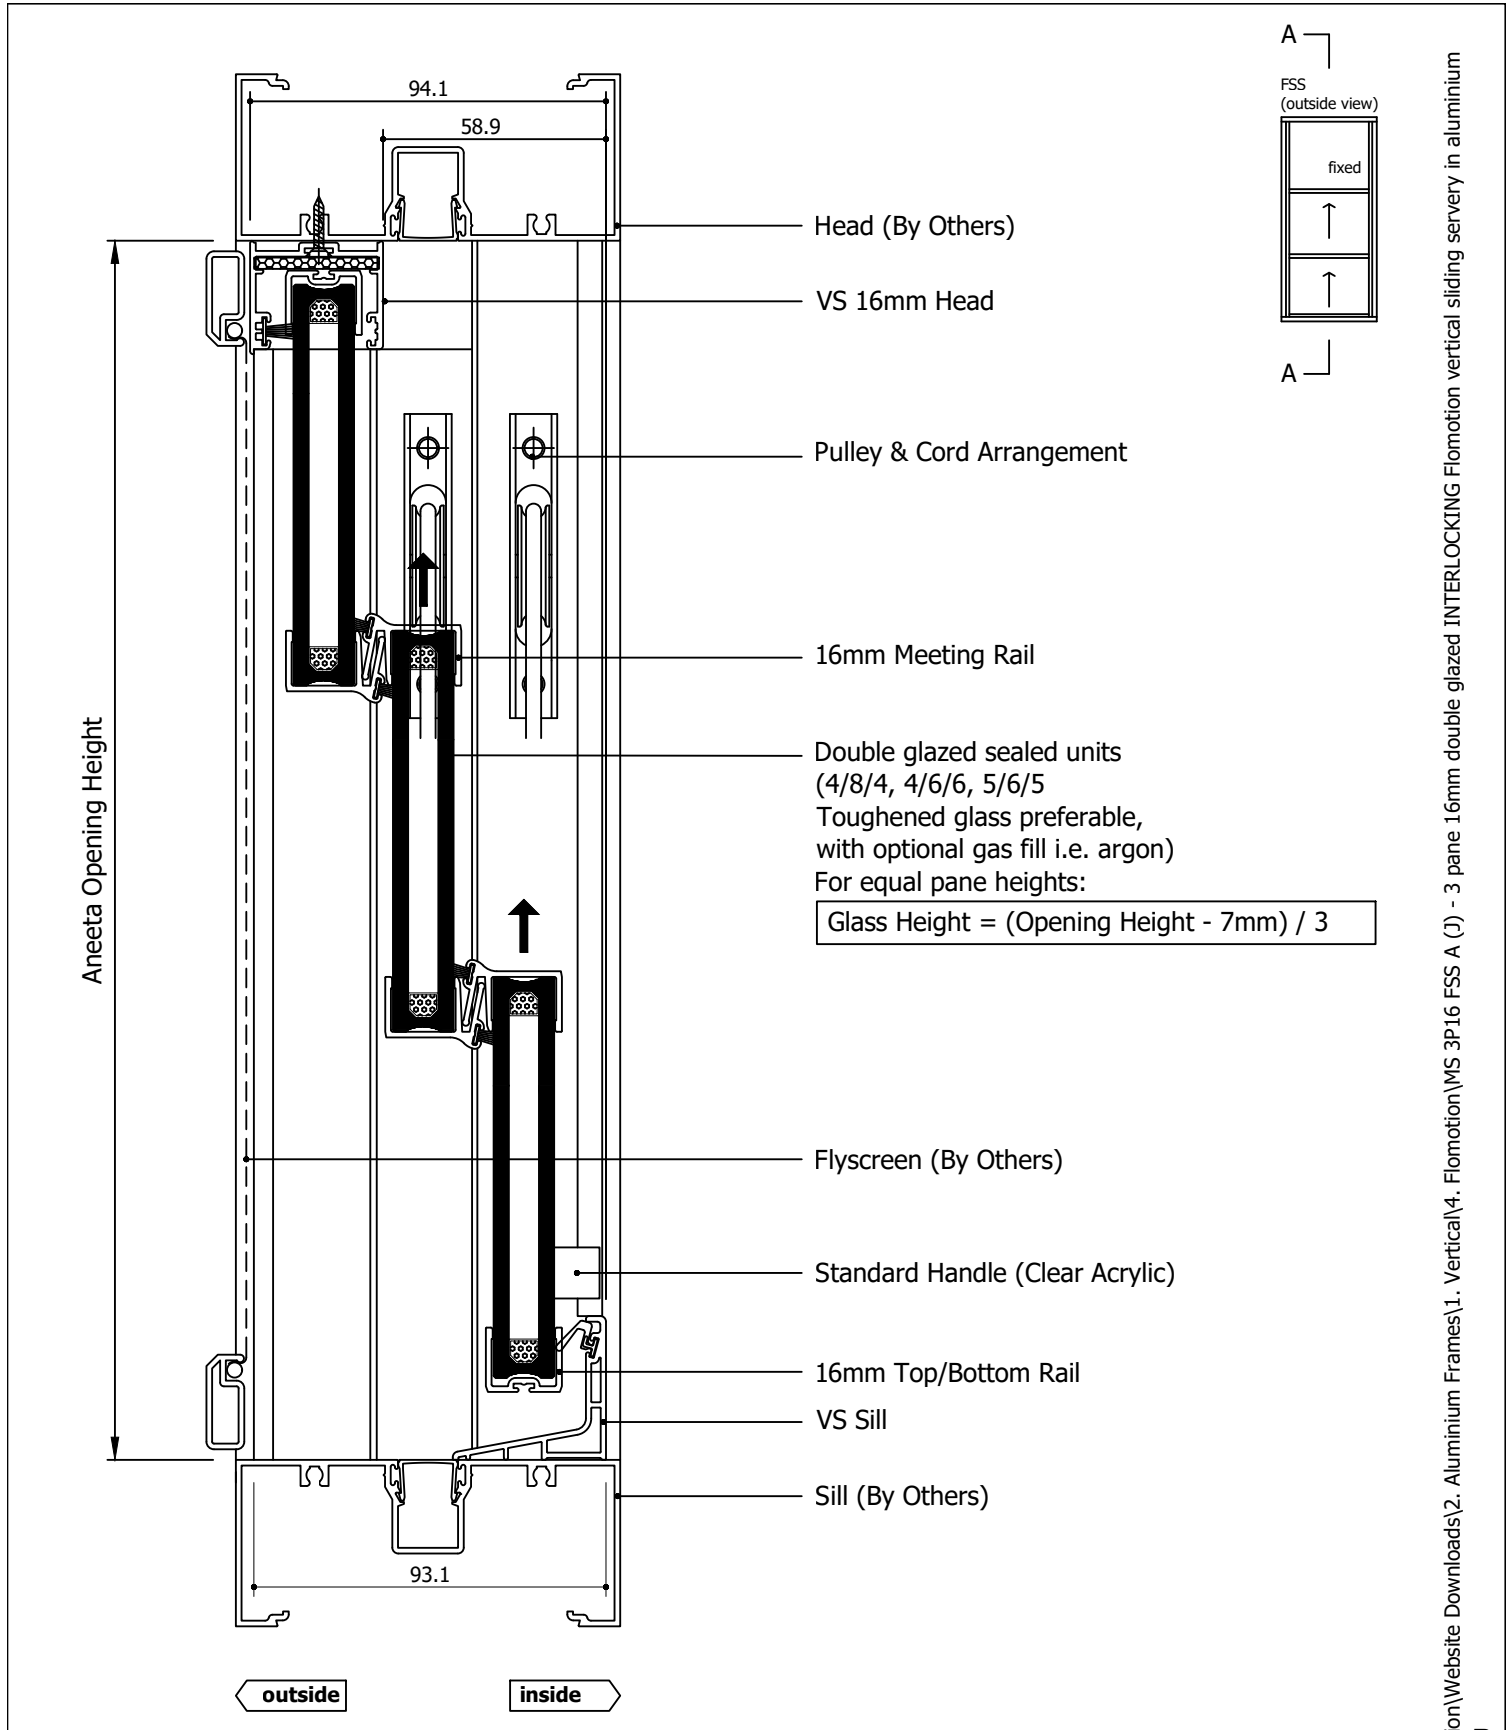


Rev	Description	Approved By	Date
J	16mm flapseal option updated to QEZ48	DF	30/1/2026
I	Delete P008 and replace with P229 - VS Sill	DF	21/8/2025
H	16mm meeting rail handle option added	DF	Jun2025
G	Extra large box removed	DF	May2025
F	VS 300Pa/800Pa sill adaptor changed to VS Sill/VS HP Sill	DF	Sep2024
E	Add sill options: 800Pa sill, no sill, flapseal	SE	Apr2024
D	Combined drawings and added new lock	SE	Jan2021

aneeta insert is shown here in 100mm commercial framing but it suits a variety of residential and commercial frame types


<p>Proprietary and confidential</p> <p>The information contained in this drawing is the sole property of Aneeta Australia. Any reproduction in part or as a whole, without the written permission of Aneeta Australia is prohibited.</p>	Title: 3 pane 16mm double glazed INTERLOCKING Flomotion vertical sliding servery in aluminium frames FSS with large box with VS sill, acrylic handle, aluminium covers vertical section A-A				 949 Stud Road, Rowville VIC 3178, ABN 80 062 883 729	Material: in Aluminium Frame
						Finish:
						Die/Part:
						Dwg No: MS 3P16 FSS A
Drwn:RM	Chk:	Date: Aug2016	Scale: 1:2@A4	Sheet 2 of 10	Revision: J	

M:\Documentation\Website Downloads\2. Aluminium Frames\1. Vertical\4. Flomotion\MS 3P16 FSS A (J) - 3 pane 16mm double glazed INTERLOCKING Flomotion vertical sliding servery in aluminium frames FSS.dwg

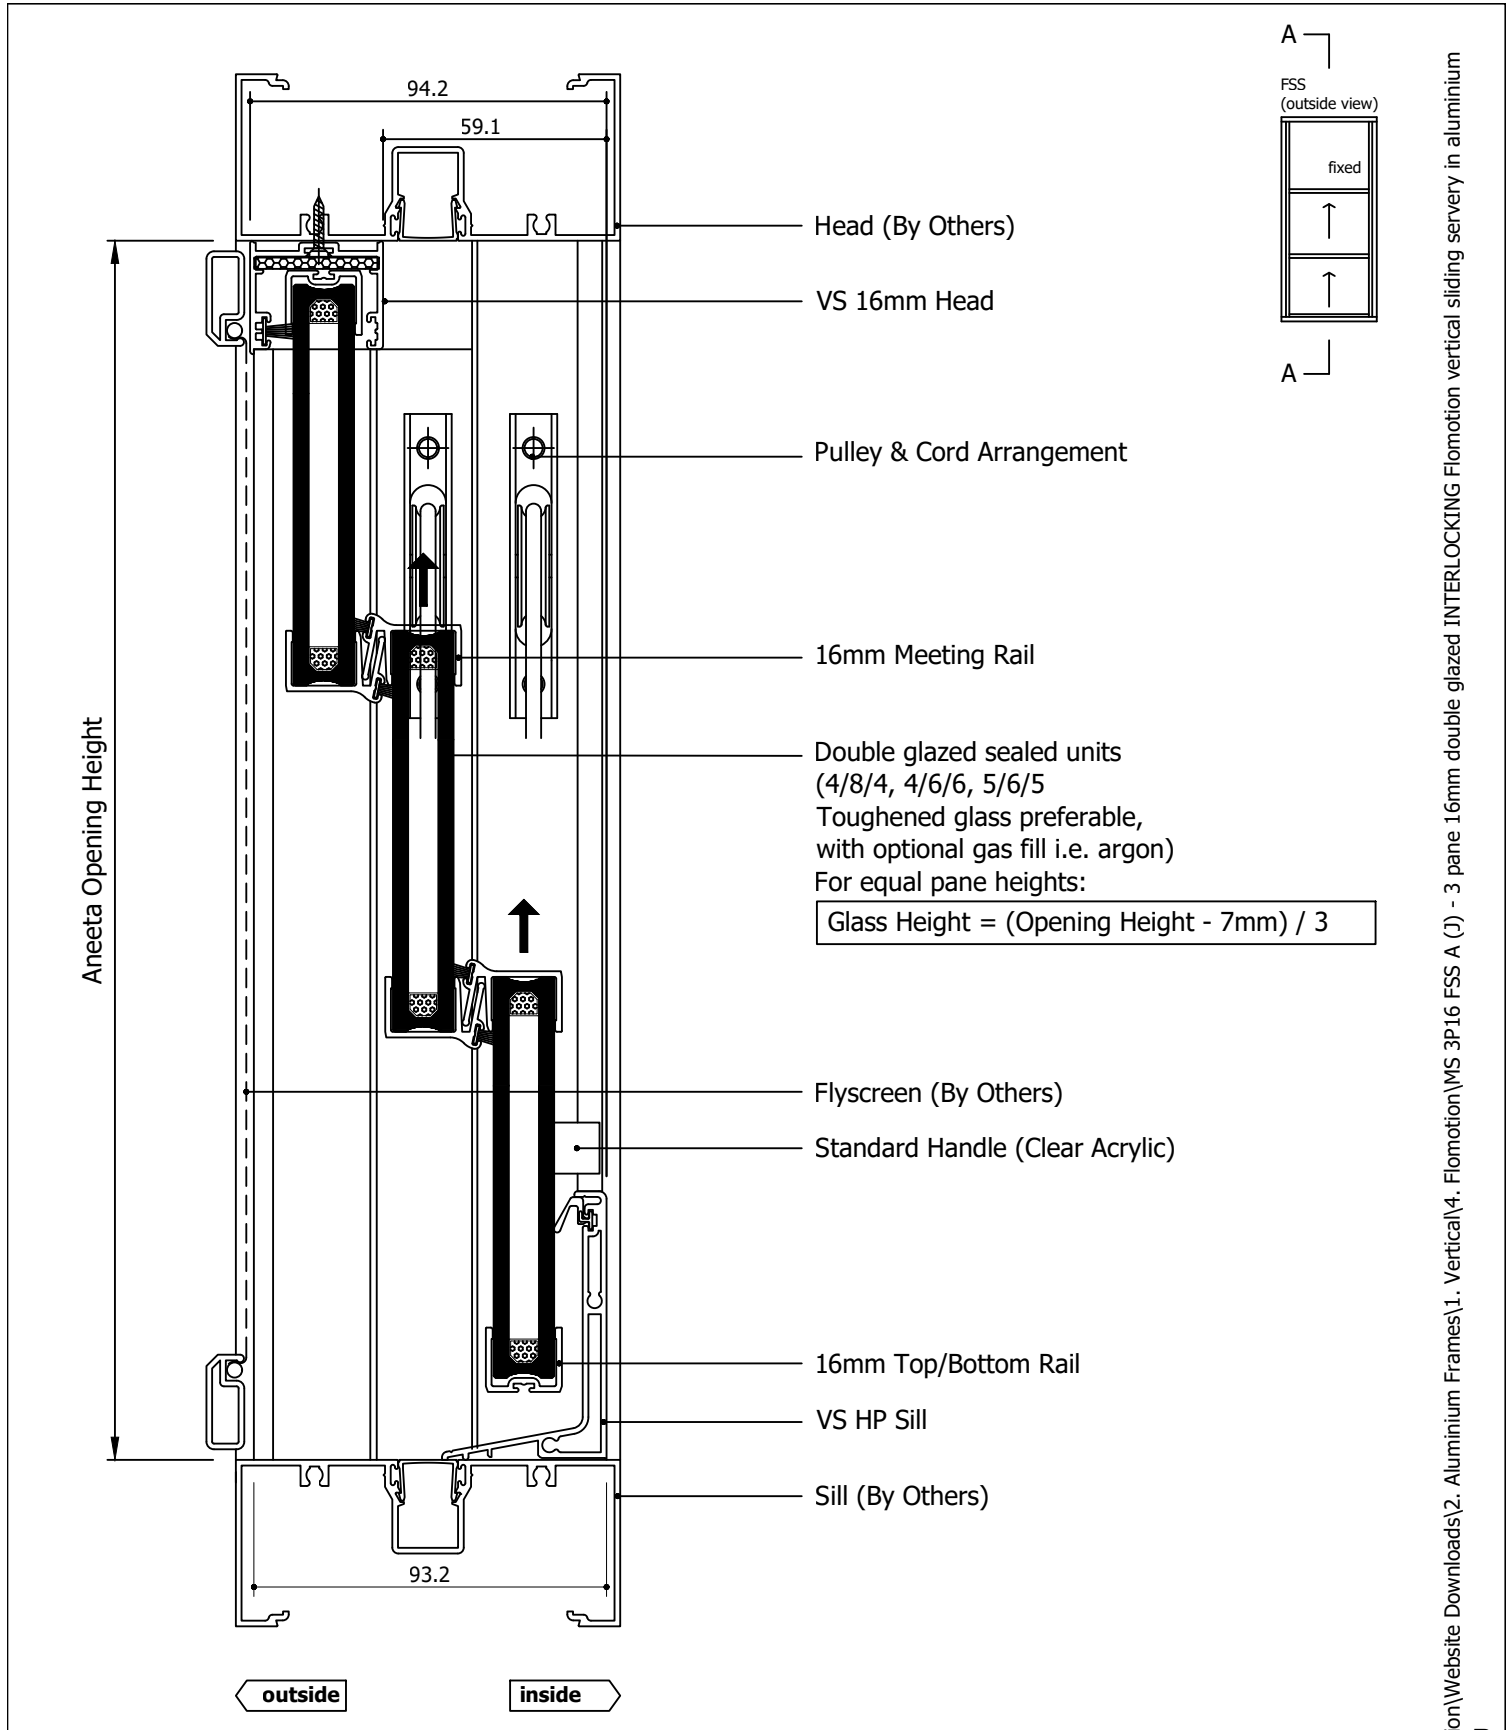


Rev	Description	Approved By	Date
J	16mm flapseal option updated to QEZ48	DF	30/1/2026
I	Delete P008 and replace with P229 - VS Sill	DF	21/8/2025
H	16mm meeting rail handle option added	DF	Jun2025
G	Extra large box removed	DF	May2025
F	VS 300Pa/800Pa sill adaptor changed to VS Sill/VS HP Sill	DF	Sep2024
E	Add sill options: 800Pa sill, no sill, flapseal	SE	Apr2024
D	Combined drawings and added new lock	SE	Jan2021

aneeta insert is shown here in 100mm commercial framing but it suits a variety of residential and commercial frame types


<div>Proprietary and confidential</div> <div>The information contained in this drawing is the sole property of Aneeta Australia. Any reproduction in part or as a whole, without the written permission of Aneeta Australia is prohibited.</div>	Title: 3 pane 16mm double glazed INTERLOCKING Flomotion vertical sliding servery in aluminium frames FSS with large box with VS HP sill, acrylic handle, aluminium covers vertical section A-A				<div> 949 Stud Road, Rowville VIC 3178, ABN 80 062 883 729</div>	Material: in Aluminium Frame		
						Finish:		
						Die/Part:		
						Dwg No: MS 3P16 FSS A		
Drwn:RM	Chk:	Date: Aug2016	Scale: 1:2@A4	Sheet 3 of 10	Revision: J			

M:\Documentation\Website Downloads\2. Aluminium Frames\1. Vertical\4. Flomotion\MS 3P16 FSS A (J) - 3 pane 16mm double glazed INTERLOCKING Flomotion vertical sliding servery in aluminium frames FSS.dwg

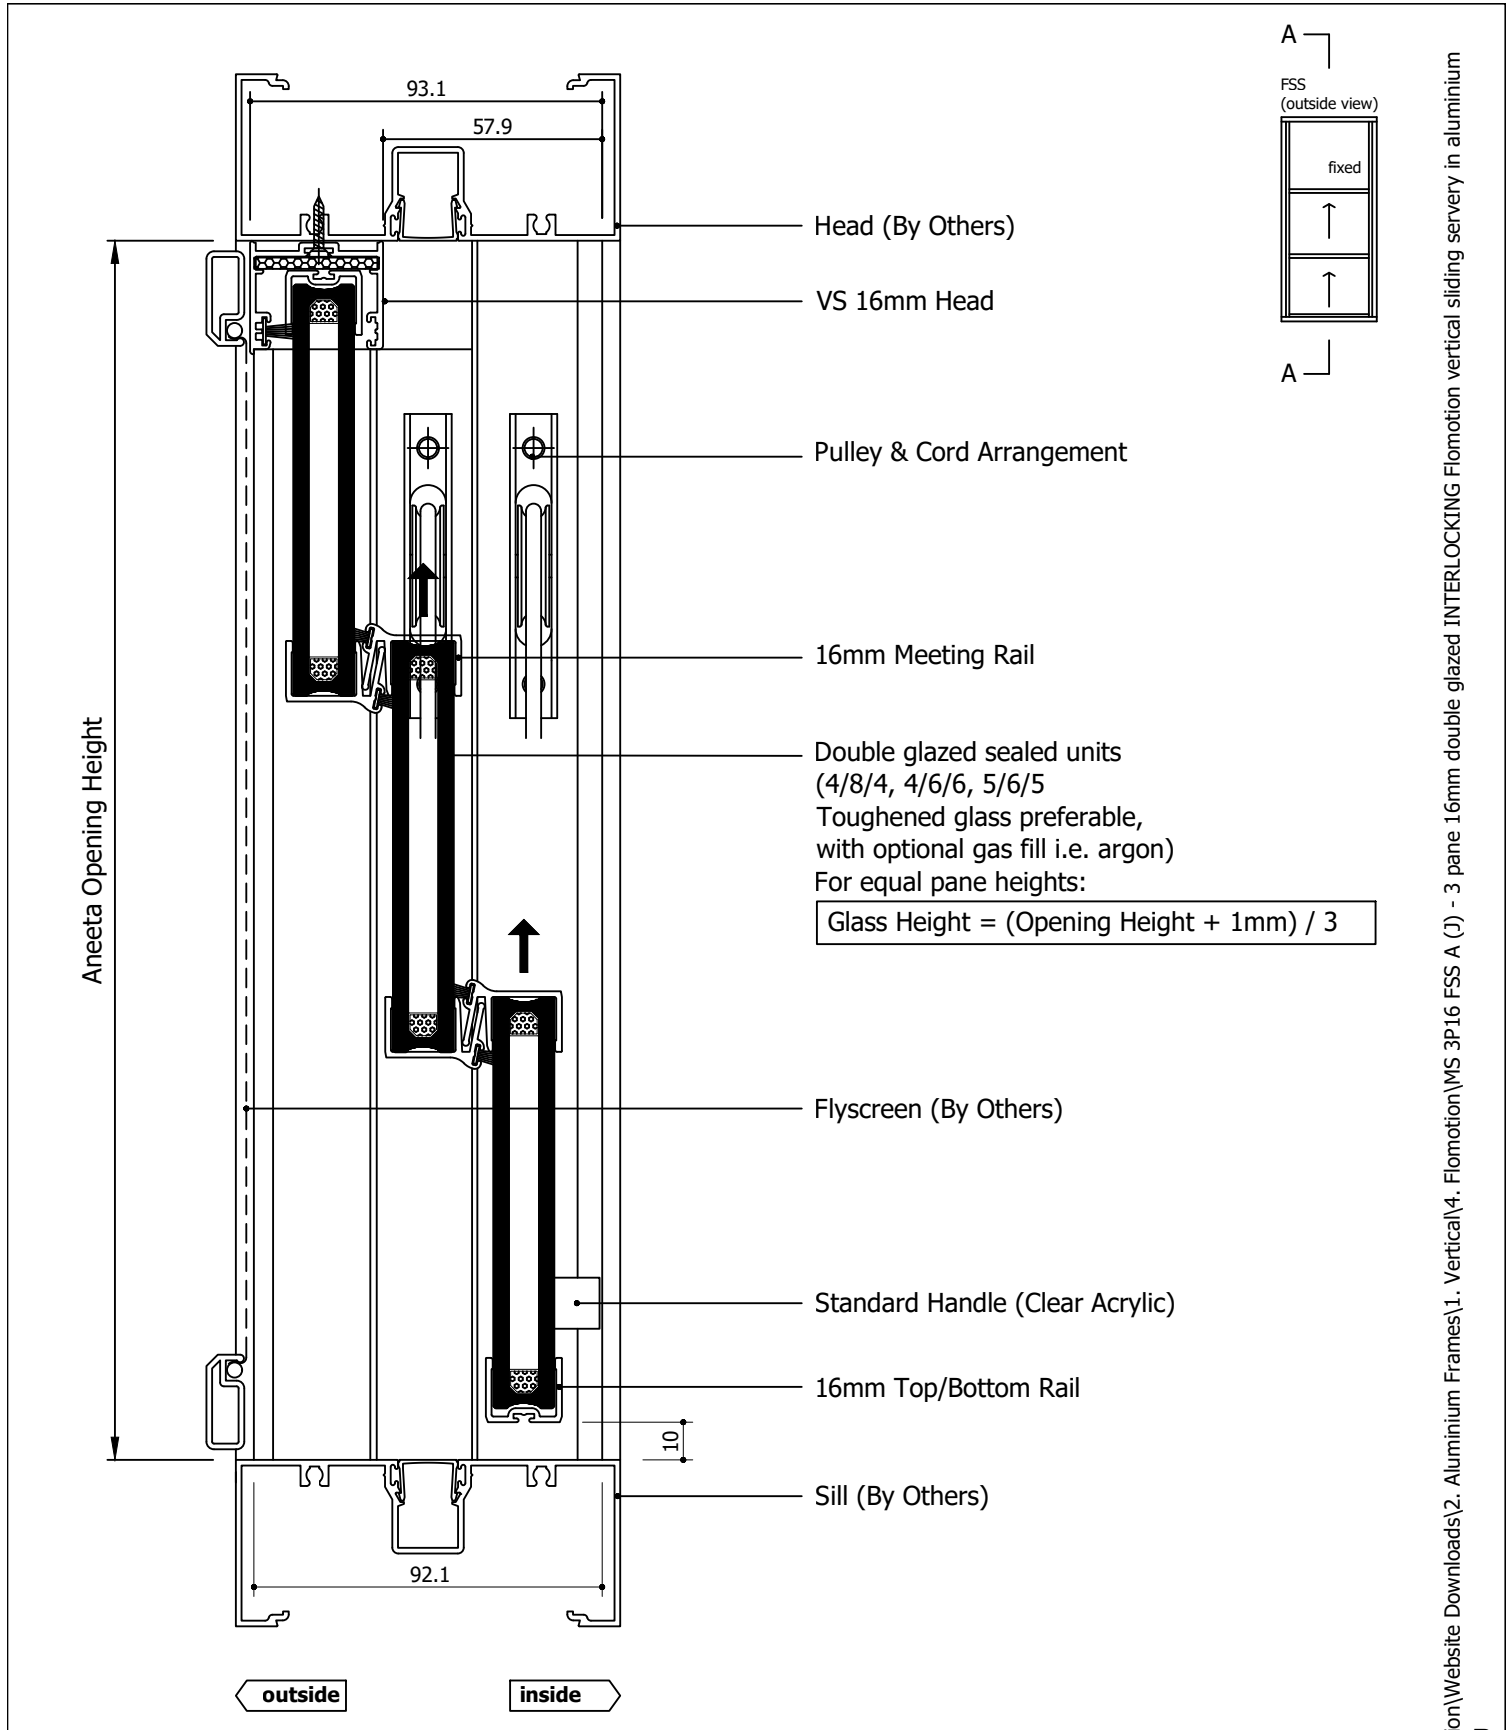


Rev	Description	Approved By	Date
J	16mm flapseal option updated to QEZ48	DF	30/1/2026
I	Delete P008 and replace with P229 - VS Sill	DF	21/8/2025
H	16mm meeting rail handle option added	DF	Jun2025
G	Extra large box removed	DF	May2025
F	VS 300Pa/800Pa sill adaptor changed to VS Sill/VS HP Sill	DF	Sep2024
E	Add sill options: 800Pa sill, no sill, flapseal	SE	Apr2024
D	Combined drawings and added new lock	SE	Jan2021

aneeta insert is shown here in 100mm commercial framing but it suits a variety of residential and commercial frame types


<p>Proprietary and confidential</p> <p>The information contained in this drawing is the sole property of Aneeta Australia. Any reproduction in part or as a whole, without the written permission of Aneeta Australia is prohibited.</p>	<p>Title: 3 pane 16mm double glazed INTERLOCKING Flomotion vertical sliding servery in aluminium frames FSS with large box with no sill adaptor, acrylic handle, aluminium covers vertical section A-A</p>				 <p>949 Stud Road, Rowville VIC 3178, ABN 80 062 883 729</p>	<p>Material: in Aluminium Frame</p>
						<p>Finish:</p>
						<p>Die/Part:</p>
						<p>Dwg No: MS 3P16 FSS A</p>
	<p>Drwn:RM</p>	<p>Chk:</p>	<p>Date: Aug2016</p>	<p>Scale: 1:20A4</p>		<p>Sheet 4 of 10</p>

M:\Documentation\Website Downloads\2. Aluminium Frames\1. Vertical\4. Flomotion\MS 3P16 FSS A (J) - 3 pane 16mm double glazed INTERLOCKING Flomotion vertical sliding servery in aluminium frames FSS.dwg

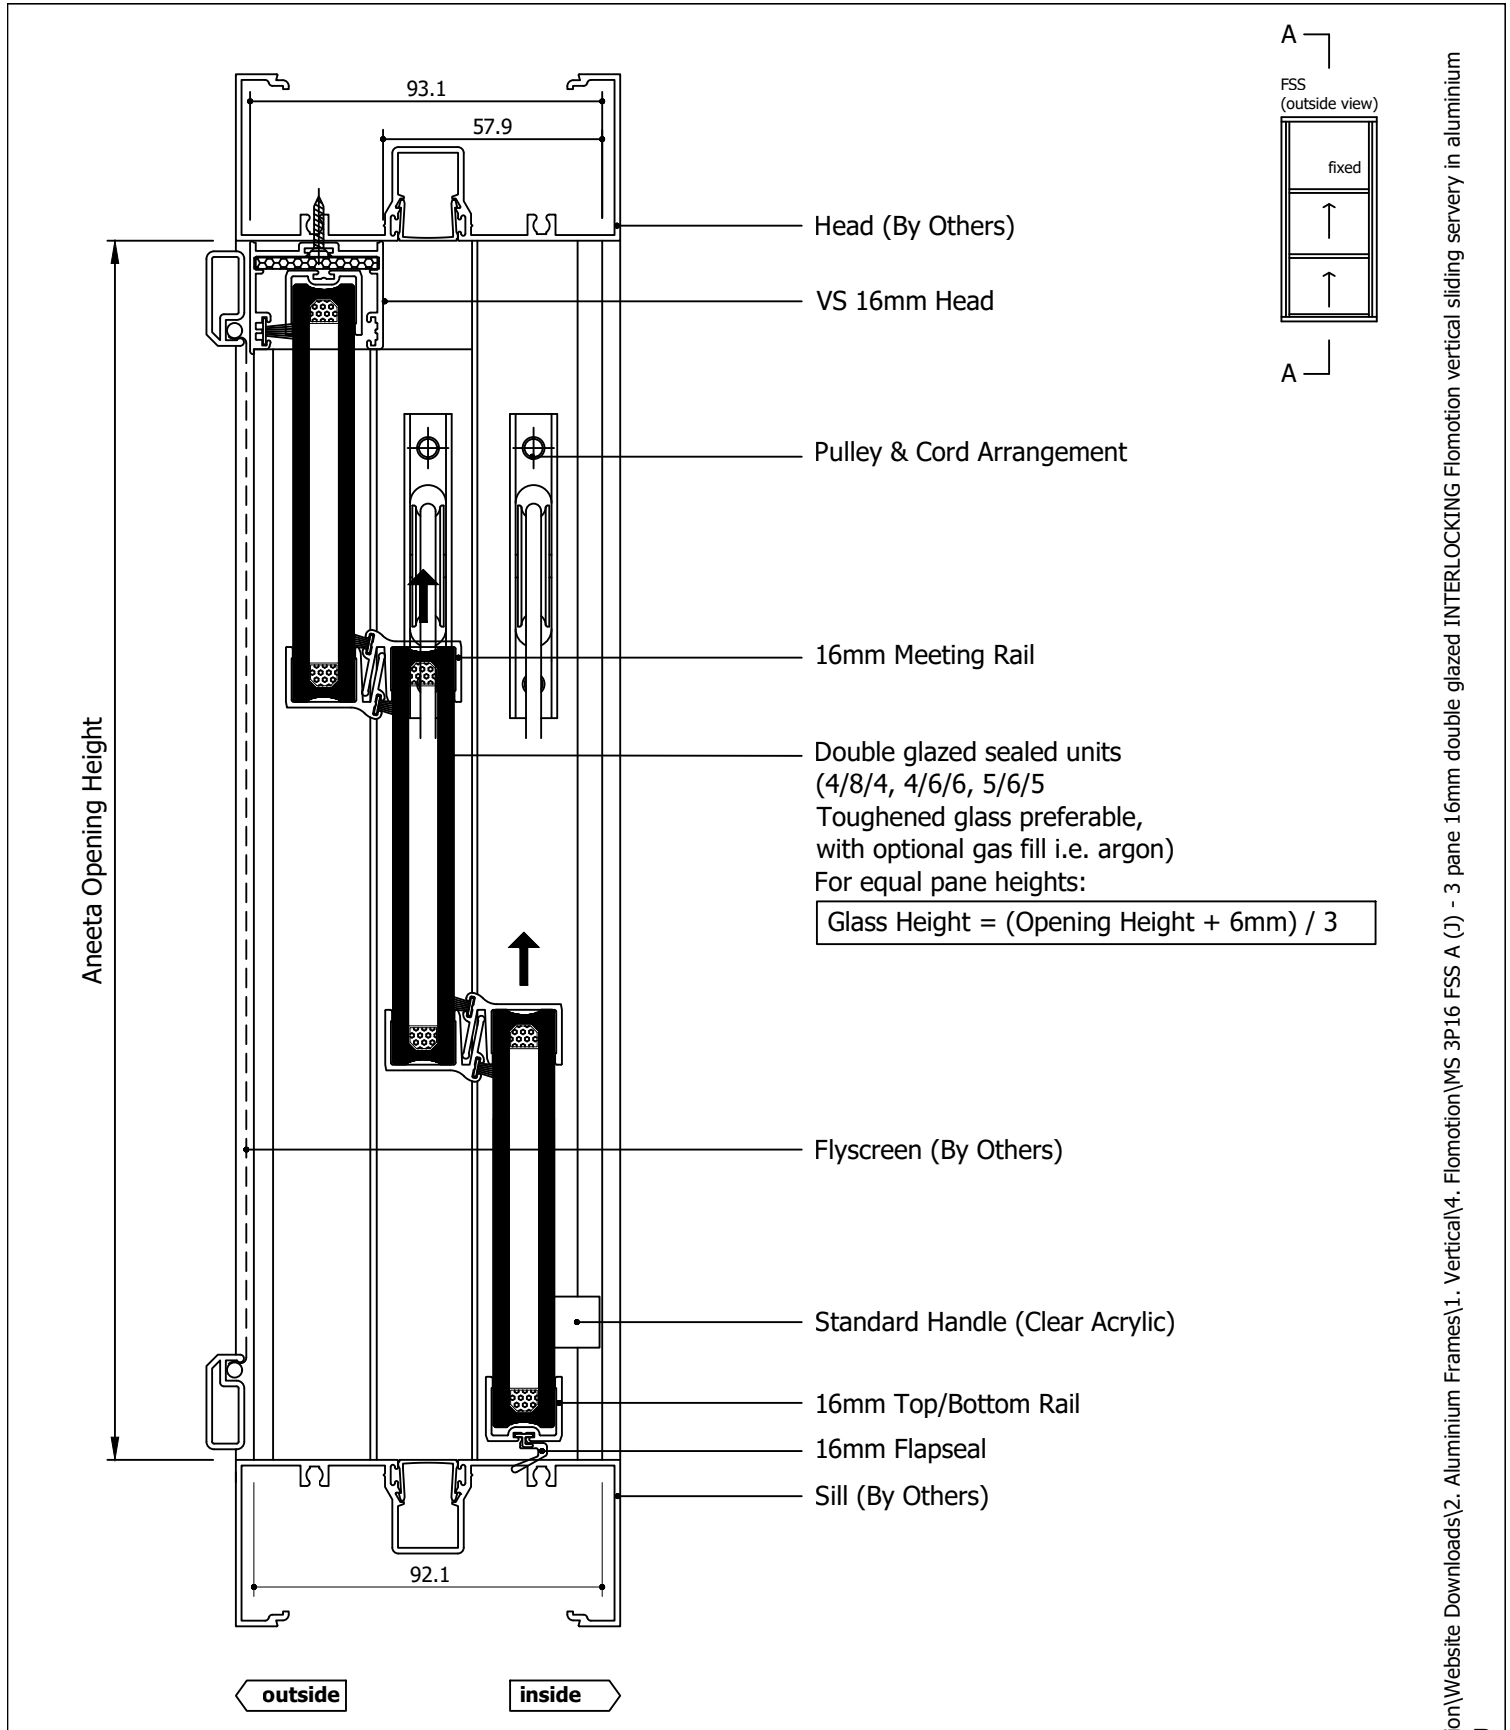


Rev	Description	Approved By	Date
J	16mm flapseal option updated to QEZ48	DF	30/1/2026
I	Delete P008 and replace with P229 - VS Sill	DF	21/8/2025
H	16mm meeting rail handle option added	DF	Jun2025
G	Extra large box removed	DF	May2025
F	VS 300Pa/800Pa sill adaptor changed to VS Sill/VS HP Sill	DF	Sep2024
E	Add sill options: 800Pa sill, no sill, flapseal	SE	Apr2024
D	Combined drawings and added new lock	SE	Jan2021

aneeta insert is shown here in 100mm commercial framing but it suits a variety of residential and commercial frame types


<div>Proprietary and confidential</div> <div>The information contained in this drawing is the sole property of Aneeta Australia. Any reproduction in part or as a whole, without the written permission of Aneeta Australia is prohibited.</div>	<div>Title: 3 pane 16mm double glazed INTERLOCKING Flomotion vertical sliding servery in aluminium frames FSS with large box with 16mm flapseal at sill, acrylic handle, aluminium covers vertical section A-A</div>				<div> 949 Stud Road, Rowville VIC 3178, ABN 80 062 883 729</div>	Material: in Aluminium Frame	
	Finish:						
	Die/Part:						
	Dwg No: MS 3P16 FSS A						
	Drwn:RM	Chk:	Date: Aug2016	Scale: 1:2@A4		Sheet 5 of 10	Revision: J

M:\Documentation\Website Downloads\2. Aluminium Frames\1. Vertical\4. Flomotion\MS 3P16 FSS A (J) - 3 pane 16mm double glazed INTERLOCKING Flomotion vertical sliding servery in aluminium frames FSS.dwg

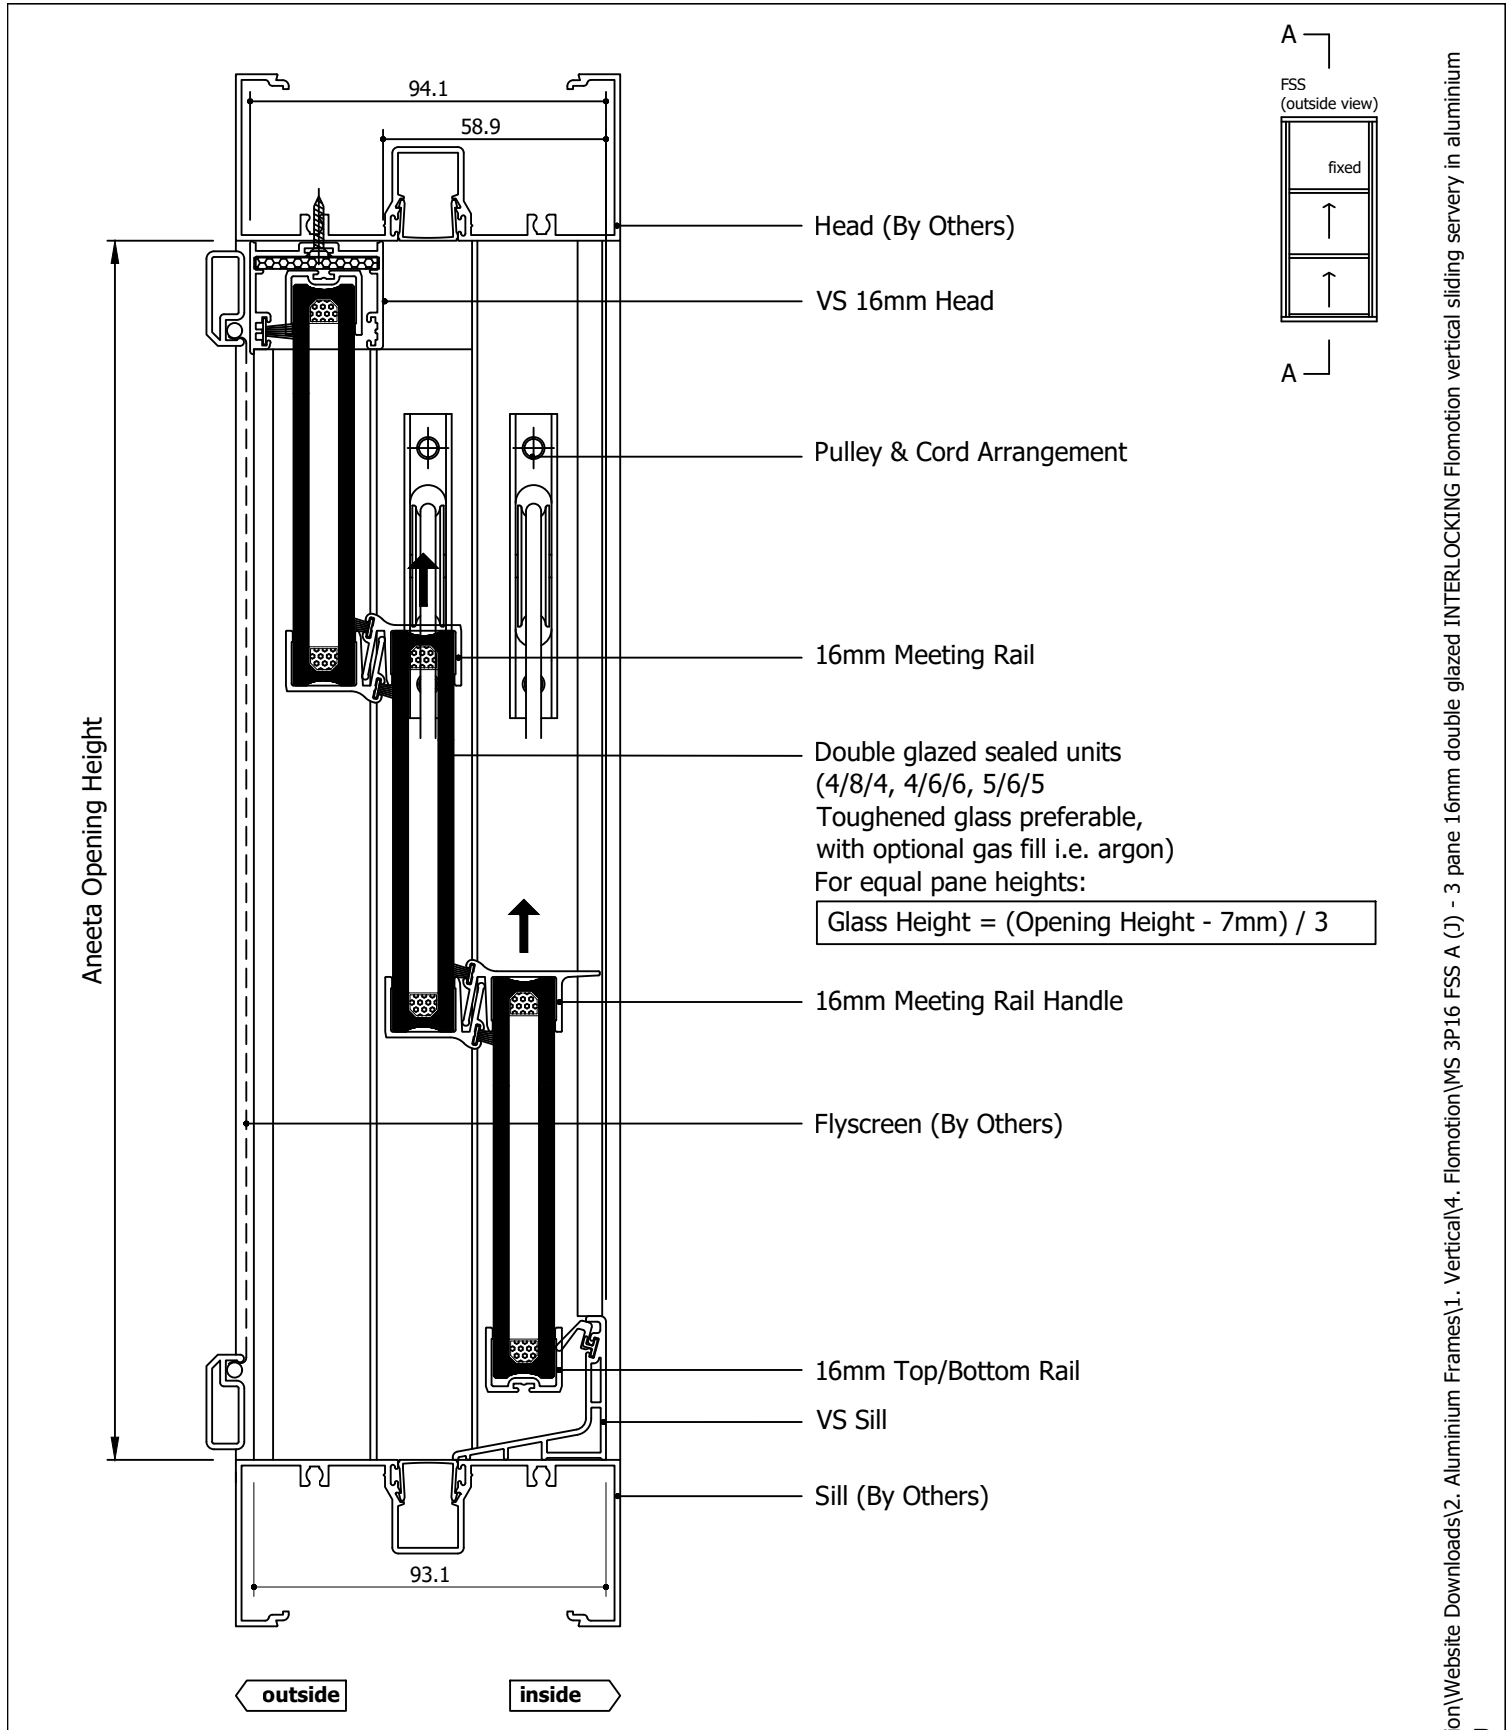


Rev	Description	Approved By	Date
J	16mm flapseal option updated to QEZ48	DF	30/1/2026
I	Delete P008 and replace with P229 - VS Sill	DF	21/8/2025
H	16mm meeting rail handle option added	DF	Jun2025
G	Extra large box removed	DF	May2025
F	VS 300Pa/800Pa sill adaptor changed to VS Sill/VS HP Sill	DF	Sep2024
E	Add sill options: 800Pa sill, no sill, flapseal	SE	Apr2024
D	Combined drawings and added new lock	SE	Jan2021

aneeta insert is shown here in 100mm commercial framing but it suits a variety of residential and commercial frame types

<div>Proprietary and confidential</div> <div>The information contained in this drawing is the sole property of Aneeta Australia. Any reproduction in part or as a whole, without the written permission of Aneeta Australia is prohibited.</div>	<div>Title: 3 pane 16mm double glazed INTERLOCKING Flomotion vertical sliding servery in aluminium frames FSS with large box with VS sill, meeting rail handle, aluminium covers vertical section A-A</div>				<div> 949 Stud Road, Rowville VIC 3178, ABN 80 062 883 729</div>	<div>Material: in Aluminium Frame</div>	
						<div>Finish:</div>	
						<div>Die/Part:</div>	
						<div>Dwg No: MS 3P16 FSS A</div>	
<div>Drwn:RM</div>		<div>Chk:</div>	<div>Date: Aug2016</div>	<div>Scale: 1:2@A4</div>	<div>Sheet 6 of 10</div>	<div>Revision: J</div>	

M:\Documentation\Website Downloads\2. Aluminium Frames\1. Vertical\4. Flomotion\MS 3P16 FSS A (J) - 3 pane 16mm double glazed INTERLOCKING Flomotion vertical sliding servery in aluminium frames FSS.dwg

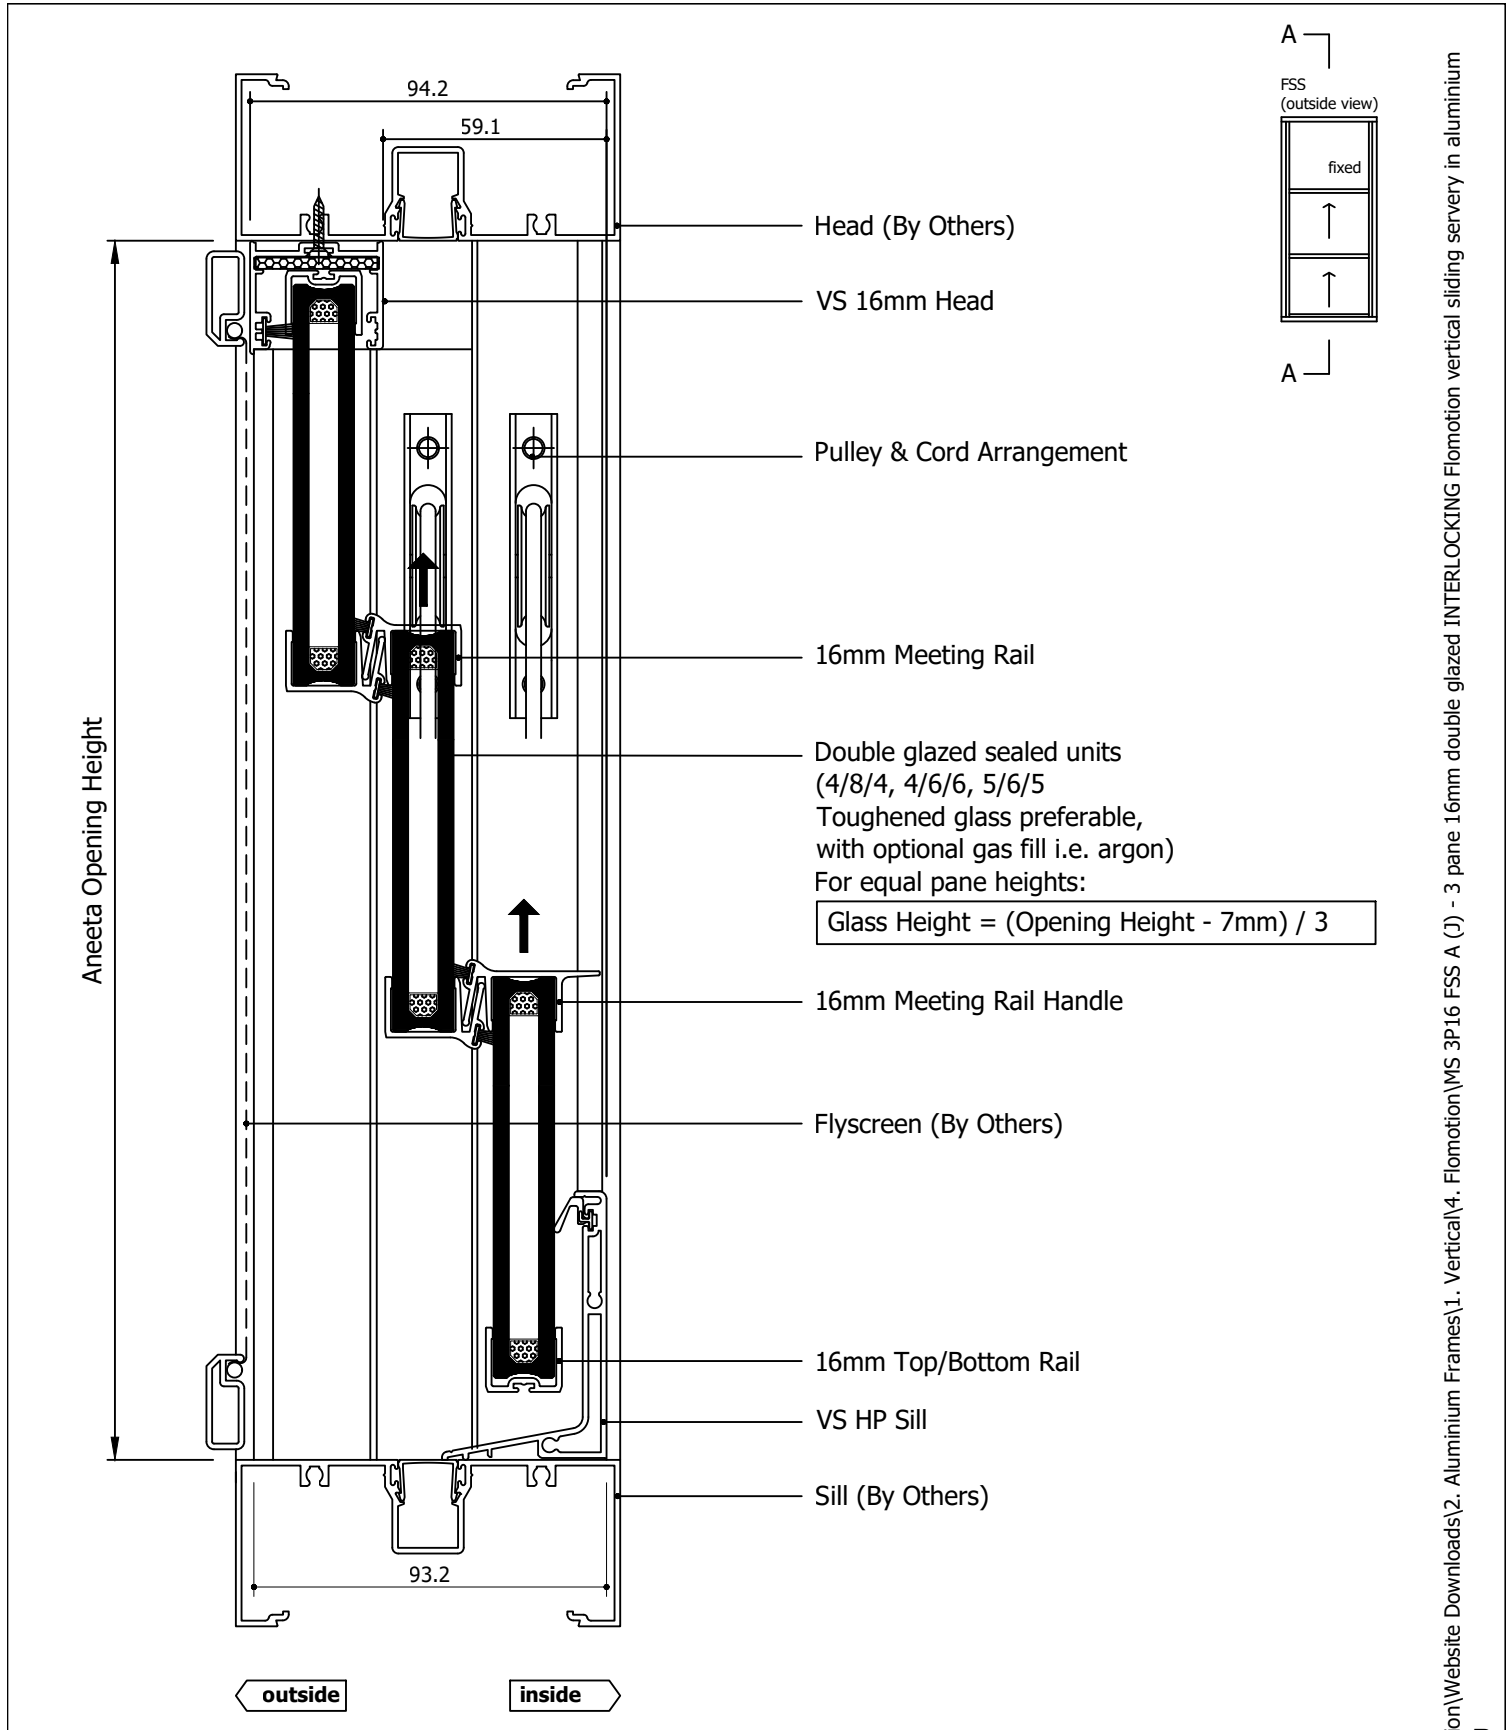

Rev	Description	Approved By	Date
J	16mm flapseal option updated to QEZ48	DF	30/1/2026
I	Delete P008 and replace with P229 - VS Sill	DF	21/8/2025
H	16mm meeting rail handle option added	DF	Jun2025
G	Extra large box removed	DF	May2025
F	VS 300Pa/800Pa sill adaptor changed to VS Sill/VS HP Sill	DF	Sep2024
E	Add sill options: 800Pa sill, no sill, flapseal	SE	Apr2024
D	Combined drawings and added new lock	SE	Jan2021

aneeta insert is shown here in 100mm commercial framing but it suits a variety of residential and commercial frame types

Proprietary and confidential

The information contained in this drawing is the sole property of Aneeta Australia. Any reproduction in part or as a whole, without the written permission of Aneeta Australia is prohibited.

Title:  
3 pane 16mm double glazed INTERLOCKING Flomotion vertical sliding servery in aluminium frames FSS with large box with VS HP sill, meeting rail handle, aluminium covers vertical section A-A

949 Stud Road, Rowville VIC 3178, ABN 80 062 883 729

Drwn:RM   Chk:   Date: Aug2016   Scale: 1:2@A4

Material: in Aluminium Frame


Finish:

Die/Part:

Dwg No: MS 3P16 FSS A


Sheet 7 of 10   Revision: J

M:\Documentation\Website Downloads\2. Aluminium Frames\1. Vertical\4. Flomotion\MS 3P16 FSS A (J) - 3 pane 16mm double glazed INTERLOCKING Flomotion vertical sliding servery in aluminium frames FSS.dwg

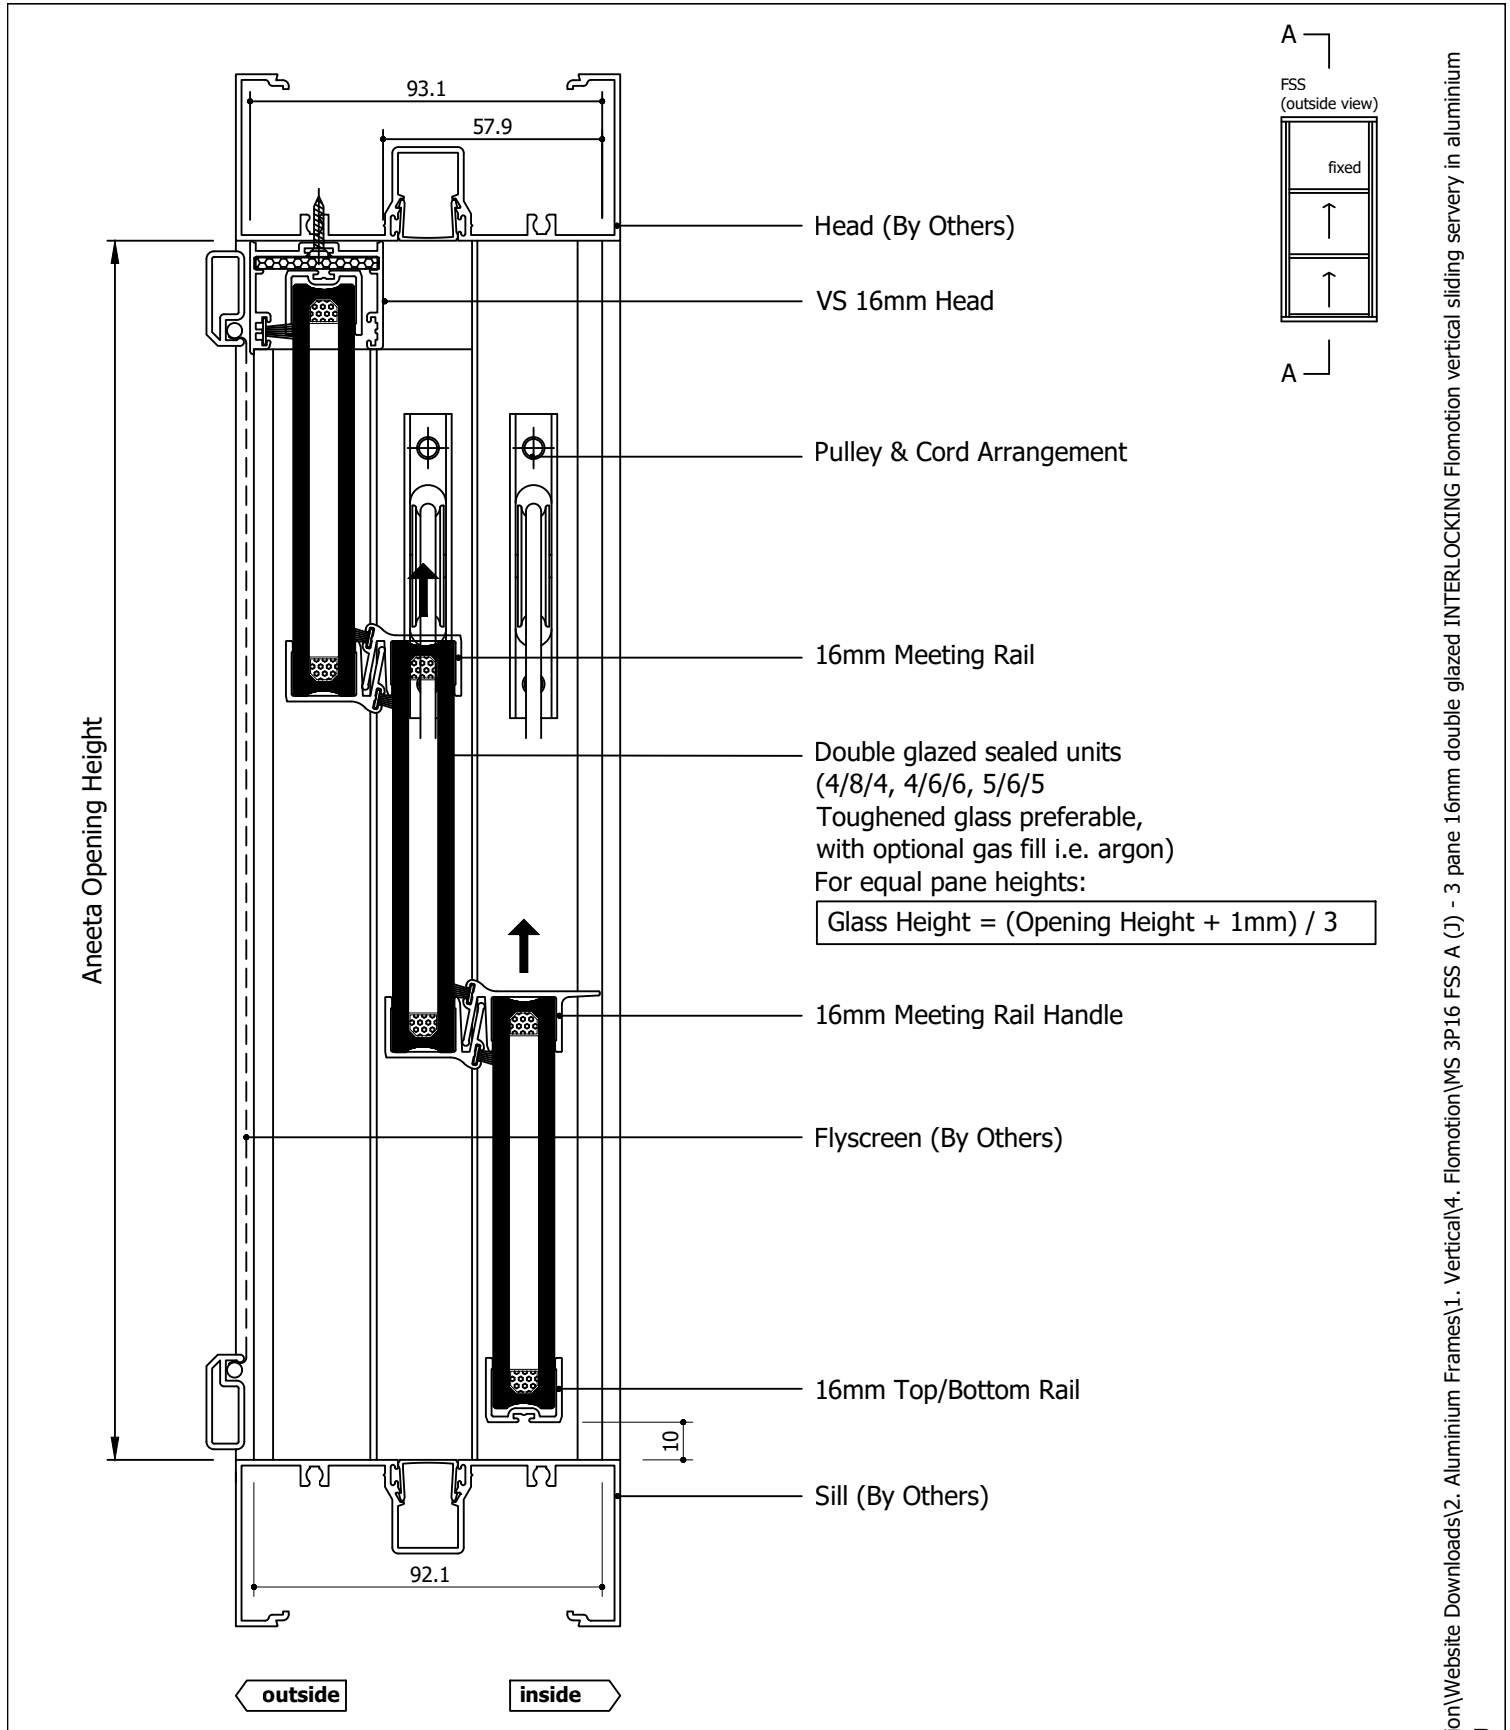


Rev	Description	Approved By	Date
J	16mm flapseal option updated to QEZ48	DF	30/1/2026
I	Delete P008 and replace with P229 - VS Sill	DF	21/8/2025
H	16mm meeting rail handle option added	DF	Jun2025
G	Extra large box removed	DF	May2025
F	VS 300Pa/800Pa sill adaptor changed to VS Sill/VS HP Sill	DF	Sep2024
E	Add sill options: 800Pa sill, no sill, flapseal	SE	Apr2024
D	Combined drawings and added new lock	SE	Jan2021

aneeta insert is shown here in 100mm commercial framing but it suits a variety of residential and commercial frame types

<div>Proprietary and confidential</div> <div>The information contained in this drawing is the sole property of Aneeta Australia. Any reproduction in part or as a whole, without the written permission of Aneeta Australia is prohibited.</div>	Title: 3 pane 16mm double glazed INTERLOCKING Flomotion vertical sliding servery in aluminium frames FSS with large box with no sill adaptor, meeting rail handle, aluminium covers vertical section A-A				<div> 949 Stud Road, Rowville VIC 3178, ABN 80 062 883 729</div>	Material: in Aluminium Frame	
						Finish:	
						Die/Part:	
						Dwg No: MS 3P16 FSS A	
Drwn:RM	Chk:	Date: Aug2016	Scale: 1:20 A4	Sheet 8 of 10	Revision: J		


M:\Documentation\Website Downloads\2. Aluminium Frames\1. Vertical\4. Flomotion\MS 3P16 FSS A (J) - 3 pane 16mm double glazed INTERLOCKING Flomotion vertical sliding servery in aluminium frames FSS.dwg



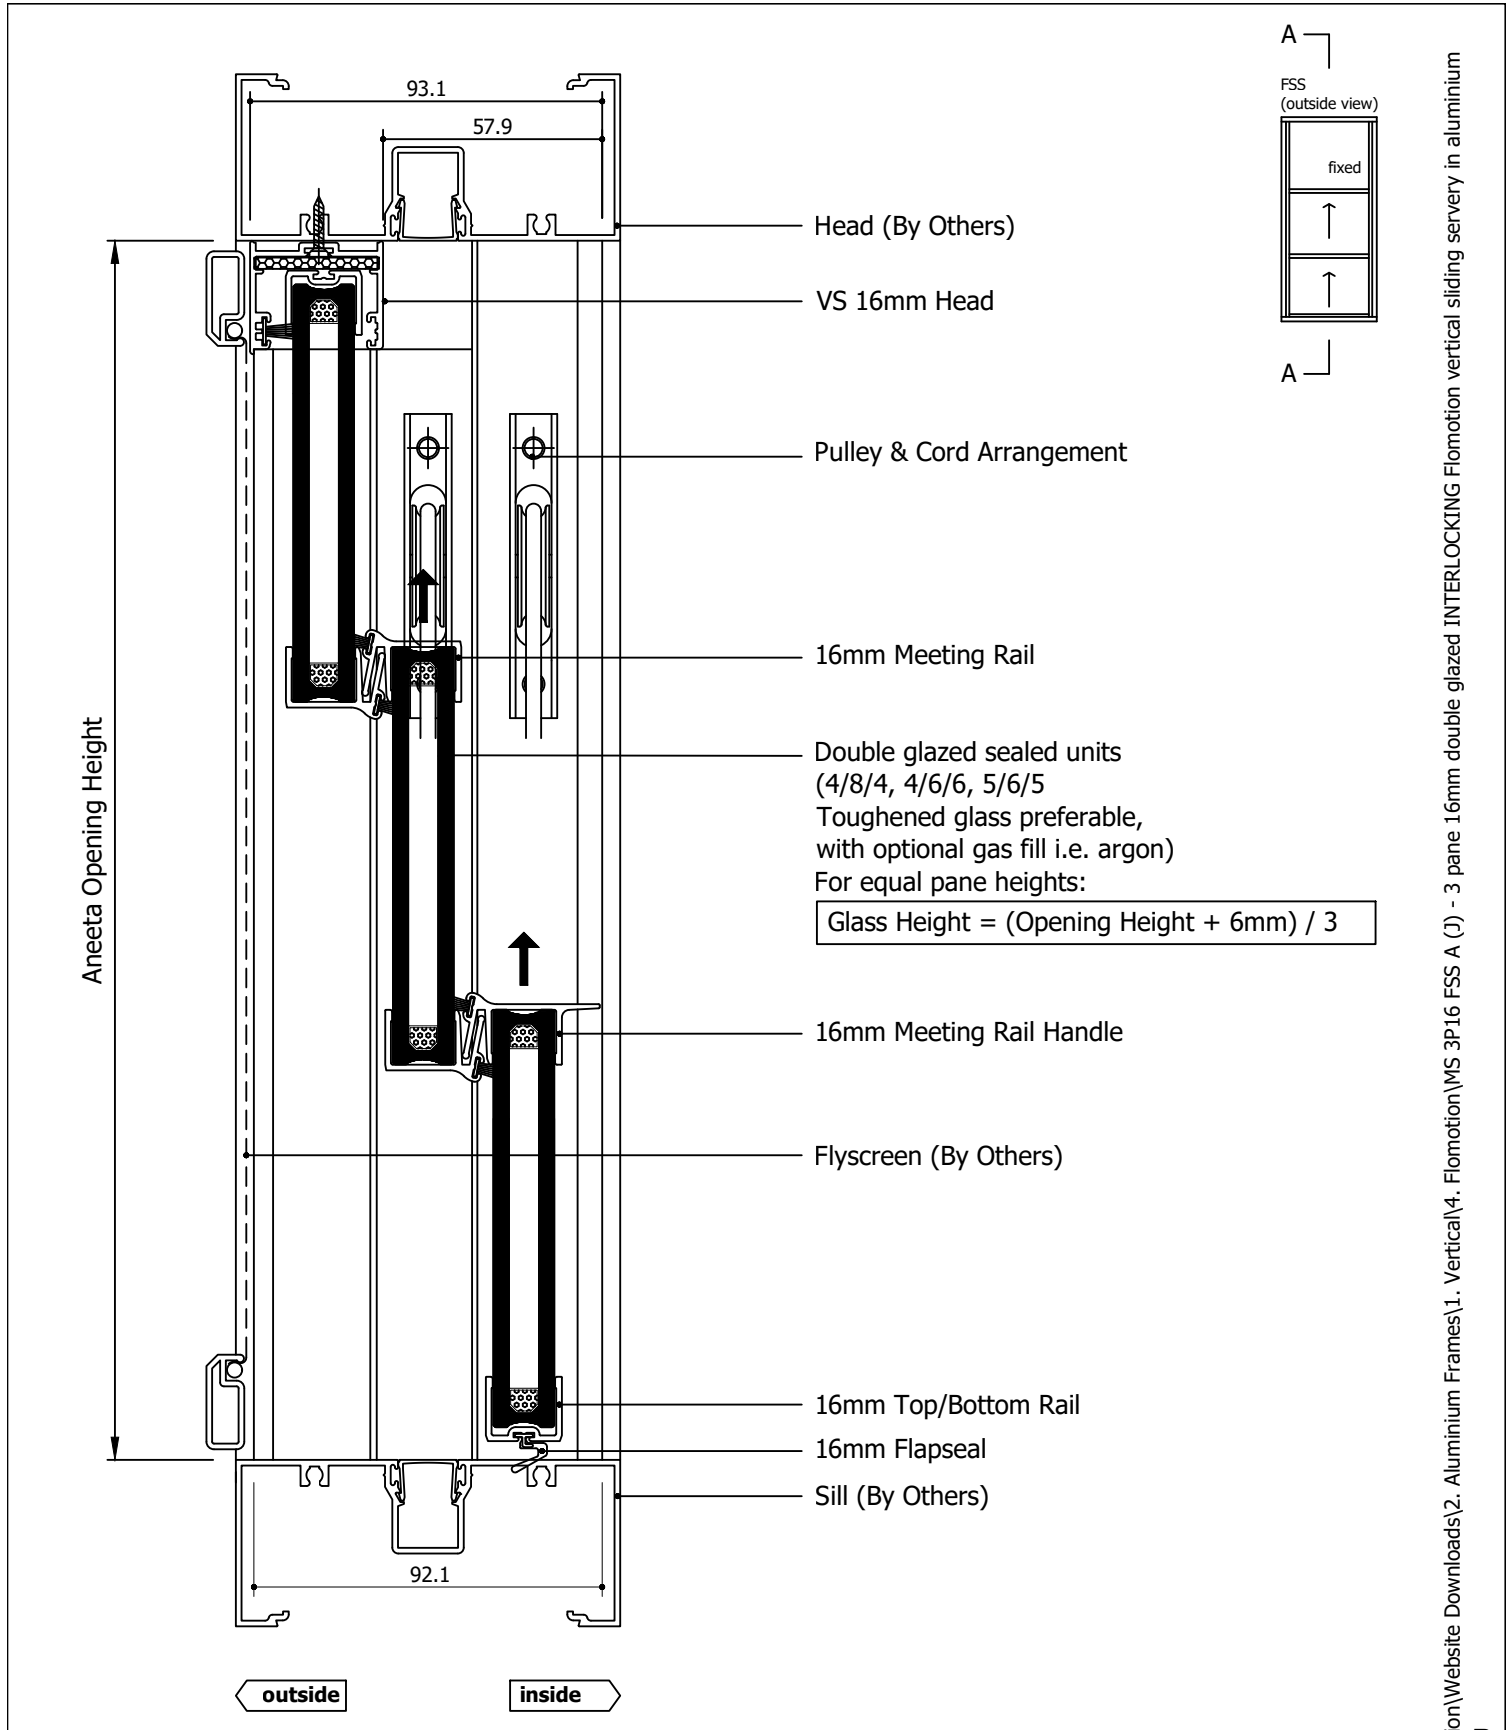

Rev	Description	Approved By	Date
J	16mm flapseal option updated to QEZ48	DF	30/1/2026
I	Delete P008 and replace with P229 - VS Sill	DF	21/8/2025
H	16mm meeting rail handle option added	DF	Jun2025
G	Extra large box removed	DF	May2025
F	VS 300Pa/800Pa sill adaptor changed to VS Sill/VS HP Sill	DF	Sep2024
E	Add sill options: 800Pa sill, no sill, flapseal	SE	Apr2024
D	Combined drawings and added new lock	SE	Jan2021

aneeta insert is shown here in 100mm commercial framing but it suits a variety of residential and commercial frame types

Proprietary and confidential  The information contained in this drawing is the sole property of Aneeta Australia. Any reproduction in part or as a whole, without the written permission of Aneeta Australia is prohibited.		Title: 3 pane 16mm double glazed INTERLOCKING Flomotion vertical sliding servery in aluminium frames FSS with large box with 16mm flapseal at sill, meeting rail handle, aluminium covers vertical section A-A		 949 Stud Road, Rowville VIC 3178, ABN 80 062 883 729		Material: in Aluminium Frame
						Finish:
						Die/Part:
						Dwg No: MS 3P16 FSS A
Drwn:RM	Chk:	Date: Aug2016	Scale: 1:2@A4	Sheet 9 of 10	Revision: J	

M:\Documentation\Website Downloads\2. Aluminium Frames\1. Vertical\4. Flomotion\MS 3P16 FSS A (J) - 3 pane 16mm double glazed INTERLOCKING Flomotion vertical sliding servery in aluminium frames FSS.dwg

Glass Width = Opening Width - 130mm

Aneeta Opening Width

Flyscreen (By Others)

16mm Combination Tee

Top Pane

15.2

17.5

Bottom Pane

Aluminium Cover

Lock

100 x 45 Box Containing Counterweight

Flush Filler (By Others)

Jamb (By Others)

FSS  
(outside view)

B

B

fixed

outside

100

inside

aneeta insert is shown here in  
100mm commercial framing but  
it suits a variety of residential  
and commercial frame types

Rev	Description	Approved By	Date
J	16mm flapseal option updated to QEZ48	DF	30/1/2026
I	Delete P008 and replace with P229 - VS Sill	DF	21/8/2025
H	16mm meeting rail handle option added	DF	Jun2025
G	Extra large box removed	DF	May2025
F	VS 300Pa/800Pa sill adaptor changed to VS Sill/VS HP Sill	DF	Sep2024
E	Add sill options: 800Pa sill, no sill, flapseal	SE	Apr2024
D	Combined drawings and added new lock	SE	Jan2021

Proprietary and confidential

The information contained in this drawing is the sole property of Aneeta Australia. Any reproduction in part or as a whole, without the written permission of Aneeta Australia is prohibited.

Title:  
3 pane 16mm double glazed INTERLOCKING Flomotion  
vertical sliding servery in aluminium frames FSS  
with large box  
with aluminium covers  
horizontal section B-B

Drwn:RM

Chk:

Date: Aug2016

Scale: 1:1@A4

Sheet 10 of 10

Revision: J



949 Stud Road, Rowville VIC 3178, ABN 80 062 883 729

Material:  
in Aluminium Frame

Finish:

Die/Part:

Dwg No: MS 3P16 FSS A

M:\Documentation\Website Downloads\2. Aluminium Frames\1. Vertical\4. Flomotion\MS 3P16 FSS A (J) - 3 pane 16mm double glazed INTERLOCKING Flomotion vertical sliding servery in aluminium frames FSS.dwg



IF IN DOUBT ASK - DO NOT SCALE DRAWING