


Table of Contents

Page	View	Box Type	Sill Type
2	Vertical Section	Large Box	VS Sill
3	Vertical Section	Large Box	VS HP Sill
4	Vertical Section	Large Box	None
5	Vertical Section	Large Box	Flapseal
6	Horizontal Section	Large Box	-


Rev	Description	Approved By	Date
J	16mm flapseal option updated to QEZ48	DF	30/1/2026
I	Delete P008 and replace with P229 - VS Sill	DF	21/8/2025
H	Extra large box removed	DF	May2025
G	VS 300Pa/800Pa sill adaptor changed to VS Sill/VS HP Sill	DF	Sep2024
F	Add sill options: 800Pa sill, no sill, flapseal	SE	Apr2024
E	Add 69mm extension pin	SE	May2022
D	Update lock and extension pin	SE	Jan2021

<div>Proprietary and confidential</div> <div>The information contained in this drawing is the sole property of Aneeta Australia. Any reproduction in part or as a whole, without the written permission of Aneeta Australia is prohibited.</div>	Title: 3 pane 16mm double glazed INTERLOCKING Flomotion vertical sliding servery in aluminium frames SSF				<div> 949 Stud Road, Rowville VIC 3178, ABN 80 062 883 729</div>		Material: in Aluminium Frame
							Finish:
							Die/Part:
							Dwg No: MS 3P16 SSF A
	Drwn:RM	Chk:	Date: Jul2016	Scale:	Sheet 1 of 6	Revision: J	



IF IN DOUBT ASK - DO NOT SCALE DRAWING

M:\Documentation\Website Downloads\2. Aluminium Frames\1. Vertical\4. Flomotion\MS 3P16 SSF A (J) - 3 pane 16mm double glazed INTERLOCKING Flomotion vertical sliding servery in aluminium frames SSF.dwg

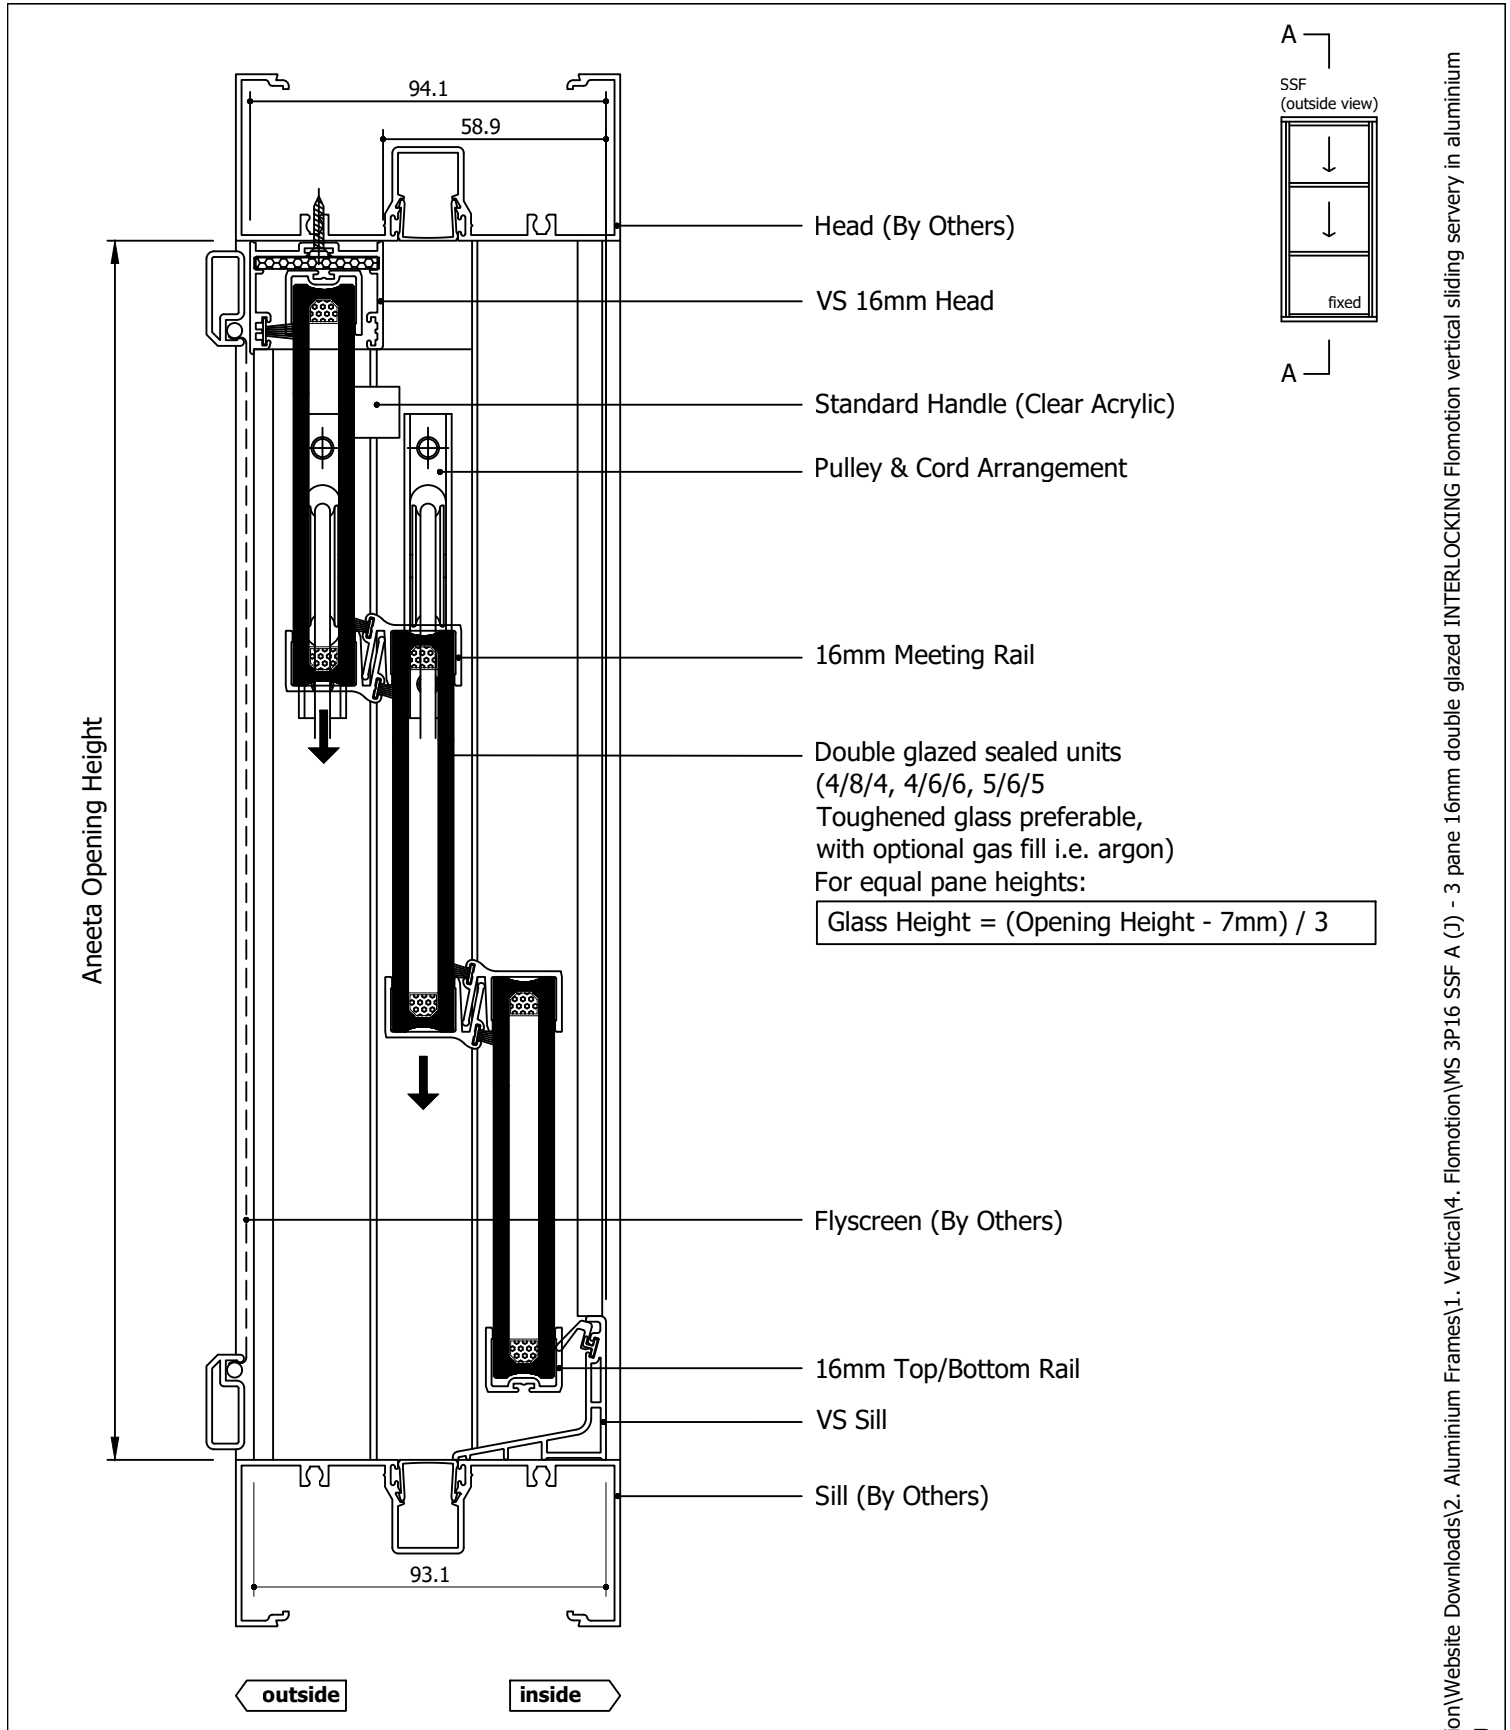

Rev	Description	Approved By	Date
J	16mm flapseal option updated to QEZ48	DF	30/1/2026
I	Delete P008 and replace with P229 - VS Sill	DF	21/8/2025
H	Extra large box removed	DF	May 2025
G	VS 300Pa/800Pa sill adaptor changed to VS Sill/VS HP Sill	DF	Sep 2024
F	Add sill options: 800Pa sill, no sill, flapseal	SE	Apr 2024
E	Add 69mm extension pin	SE	May 2022
D	Update lock and extension pin	SE	Jan 2021


aneeta insert is shown here in 100mm commercial framing but it suits a variety of residential and commercial frame types

Proprietary and confidential

The information contained in this drawing is the sole property of Aneeta Australia. Any reproduction in part or as a whole, without the written permission of Aneeta Australia is prohibited.

Title:
3 pane 16mm double glazed INTERLOCKING Flomotion vertical sliding servery in aluminium frames SSF with large box with VS sill & aluminium covers vertical section A-A

Drwn:RM	Chk:	Date: Jul 2016	Scale: 1:2@A4
---------	------	----------------	---------------




949 Stud Road, Rowville VIC 3178, ABN 80 062 883 729

Sheet 2 of 6	Revision: J
--------------	-------------


Material:	in Aluminium Frame
Finish:	
Die/Part:	
Dwg No:	MS 3P16 SSF A

M:\Documentation\Website Downloads\2. Aluminium Frames\1. Vertical\4. Flomotion\MS 3P16 SSF A (J) - 3 pane 16mm double glazed INTERLOCKING Flomotion vertical sliding servery in aluminium frames SSF.dwg

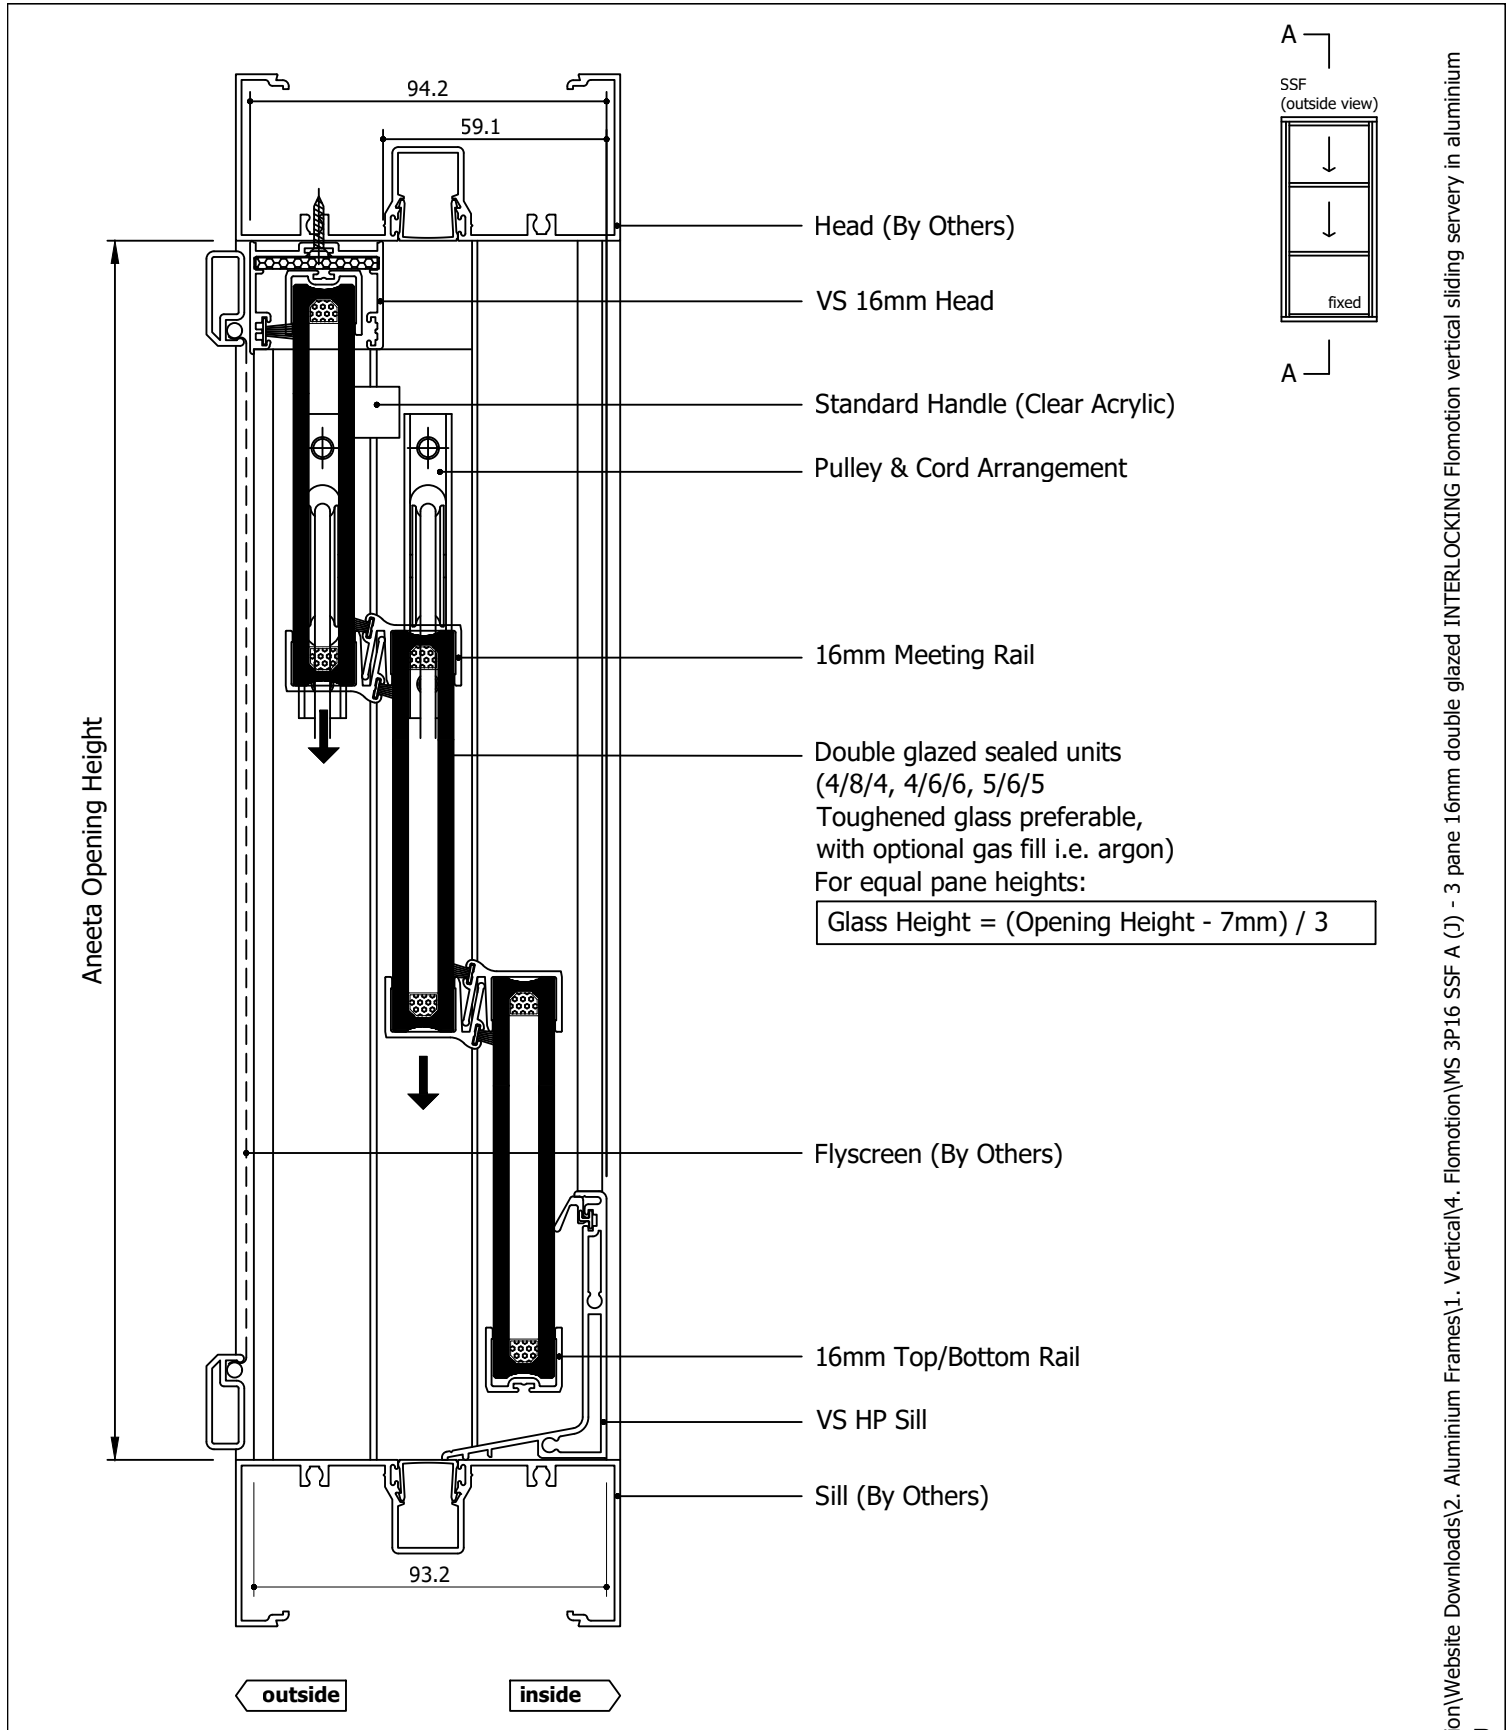


Rev	Description	Approved By	Date
J	16mm flapseal option updated to QEZ48	DF	30/1/2026
I	Delete P008 and replace with P229 - VS Sill	DF	21/8/2025
H	Extra large box removed	DF	May2025
G	VS 300Pa/800Pa sill adaptor changed to VS Sill/VS HP Sill	DF	Sep2024
F	Add sill options: 800Pa sill, no sill, flapseal	SE	Apr2024
E	Add 69mm extension pin	SE	May2022
D	Update lock and extension pin	SE	Jan2021


aneeta insert is shown here in 100mm commercial framing but it suits a variety of residential and commercial frame types

<div>Proprietary and confidential</div> <div>The information contained in this drawing is the sole property of Aneeta Australia. Any reproduction in part or as a whole, without the written permission of Aneeta Australia is prohibited.</div>	<div>Title: 3 pane 16mm double glazed INTERLOCKING Flomotion vertical sliding servery in aluminium frames SSF with large box with VS HP sill & aluminium covers vertical section A-A</div>				<div> 949 Stud Road, Rowville VIC 3178, ABN 80 062 883 729</div>	Material: in Aluminium Frame	
						Finish:	
						Die/Part:	
						Dwg No: MS 3P16 SSF A	
Drwn:RM	Chk:	Date: Jul2016	Scale: 1:2@A4	Sheet 3 of 6	Revision: J		

M:\Documentation\Website Downloads\2. Aluminium Frames\1. Vertical\4. Flomotion\MS 3P16 SSF A (J) - 3 pane 16mm double glazed INTERLOCKING Flomotion vertical sliding servery in aluminium frames SSF.dwg

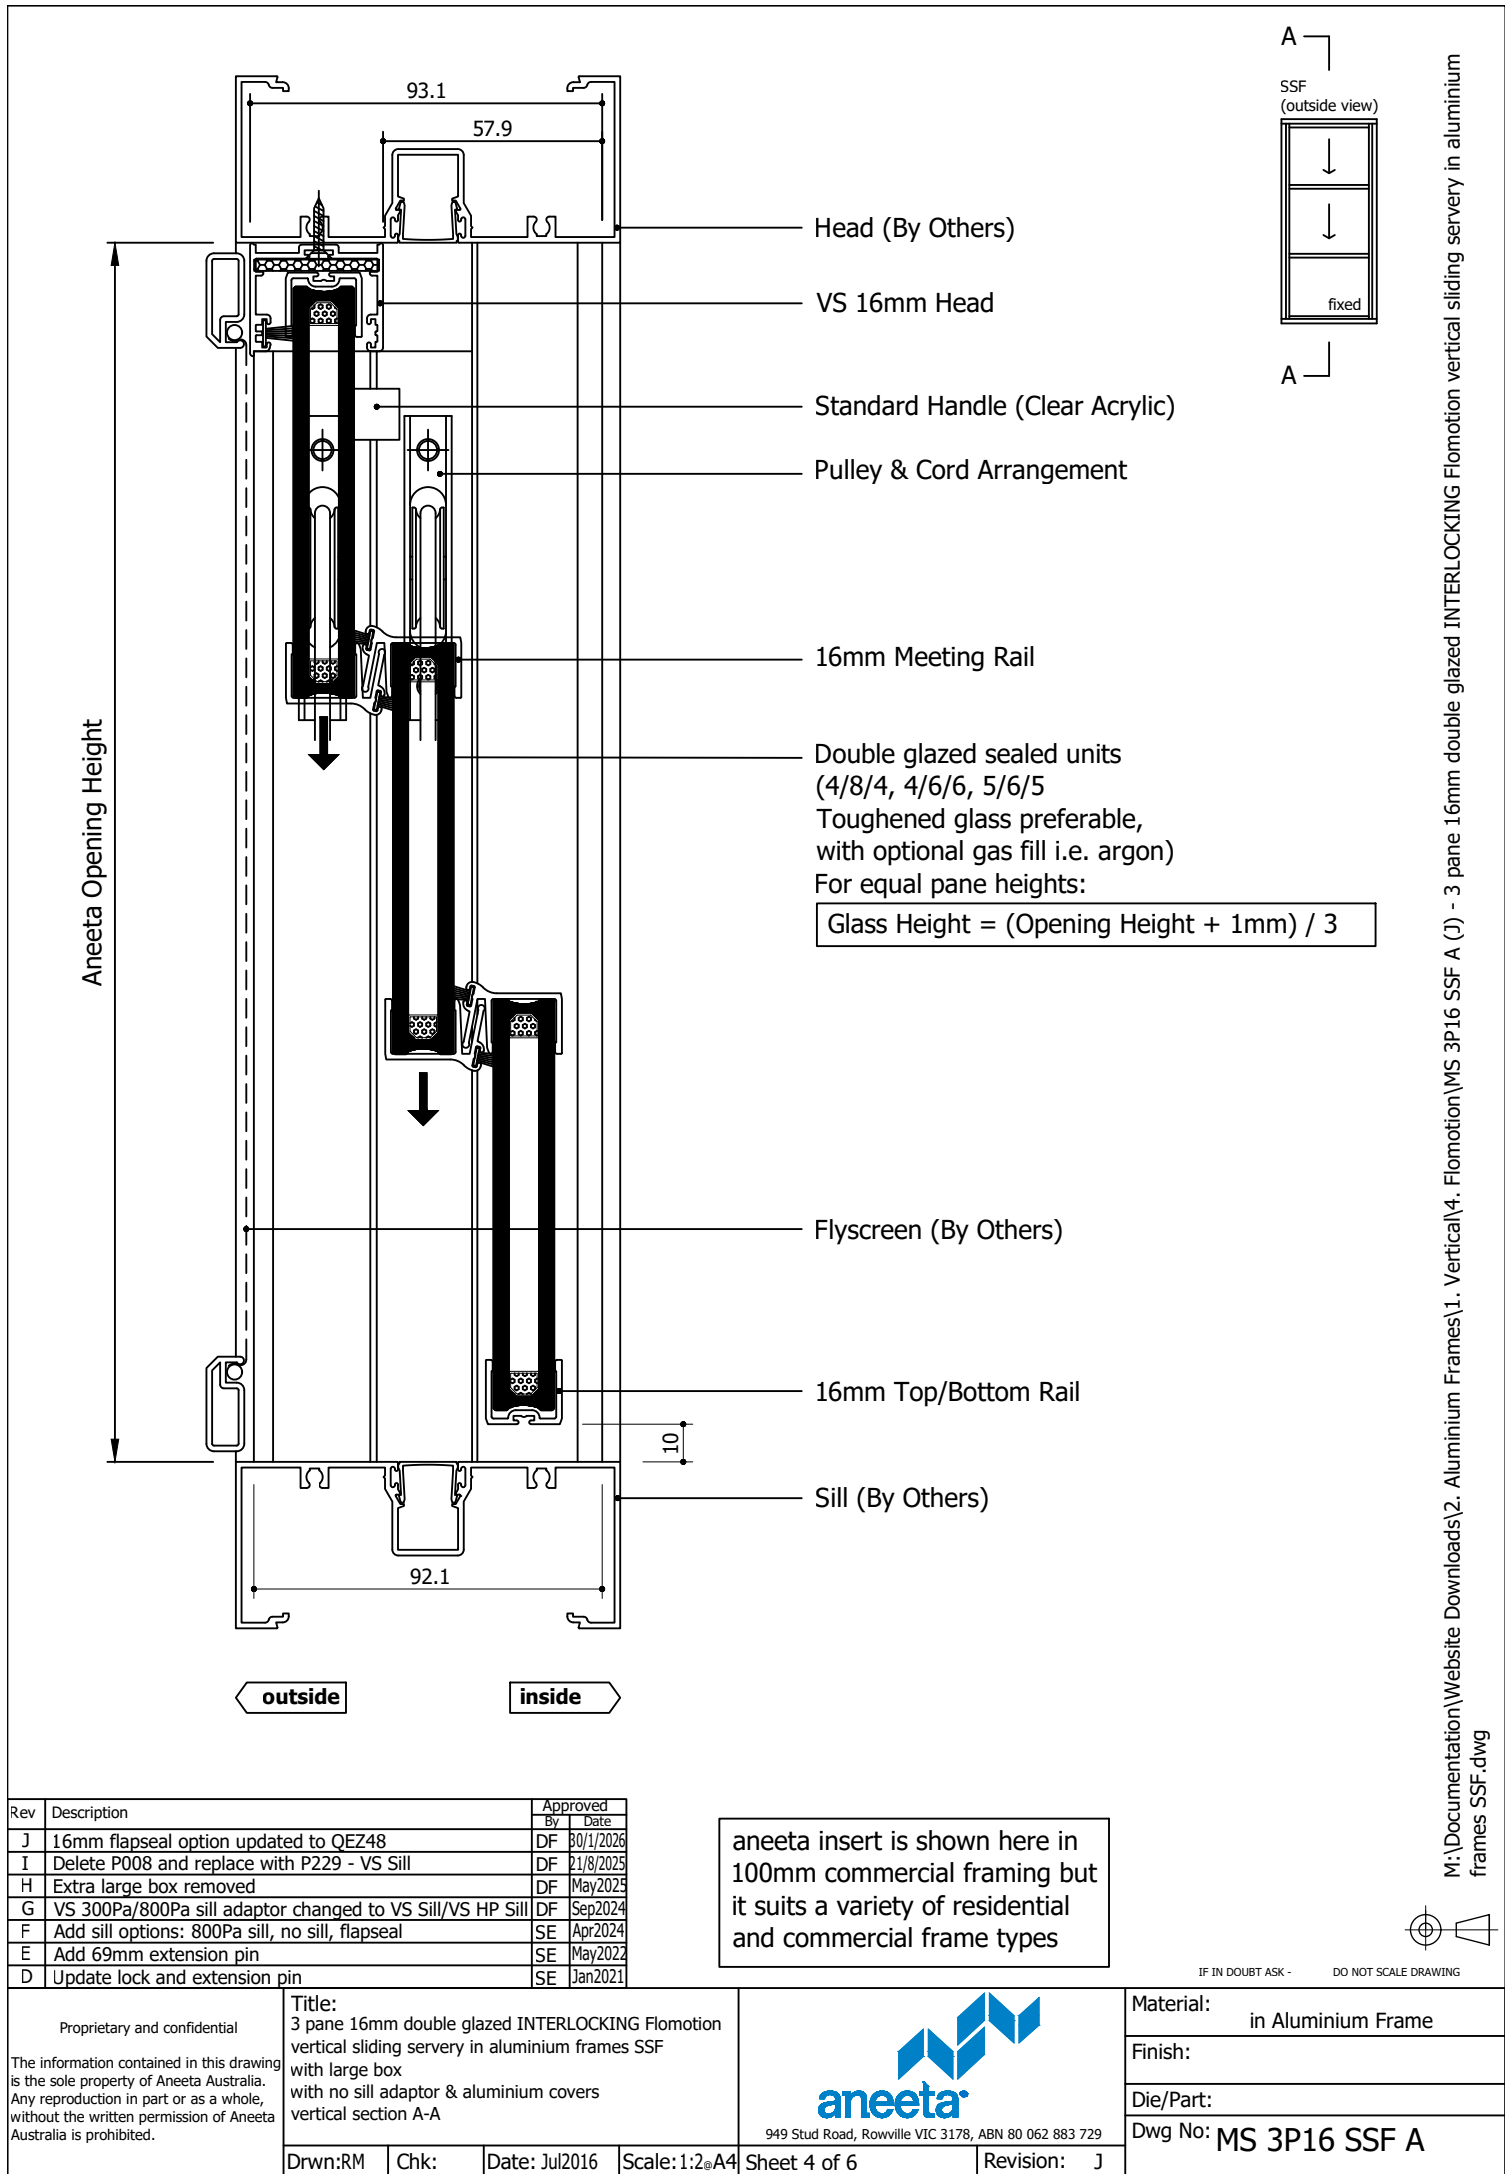

M:\Documentation\Website Downloads\2. Aluminium Frames\1. Vertical\4. Flomotion\MS 3P16 SSSF A (J) - 3 pane 16mm double glazed INTERLOCKING Flomotion vertical sliding servery in aluminium frames SSSF.dwg

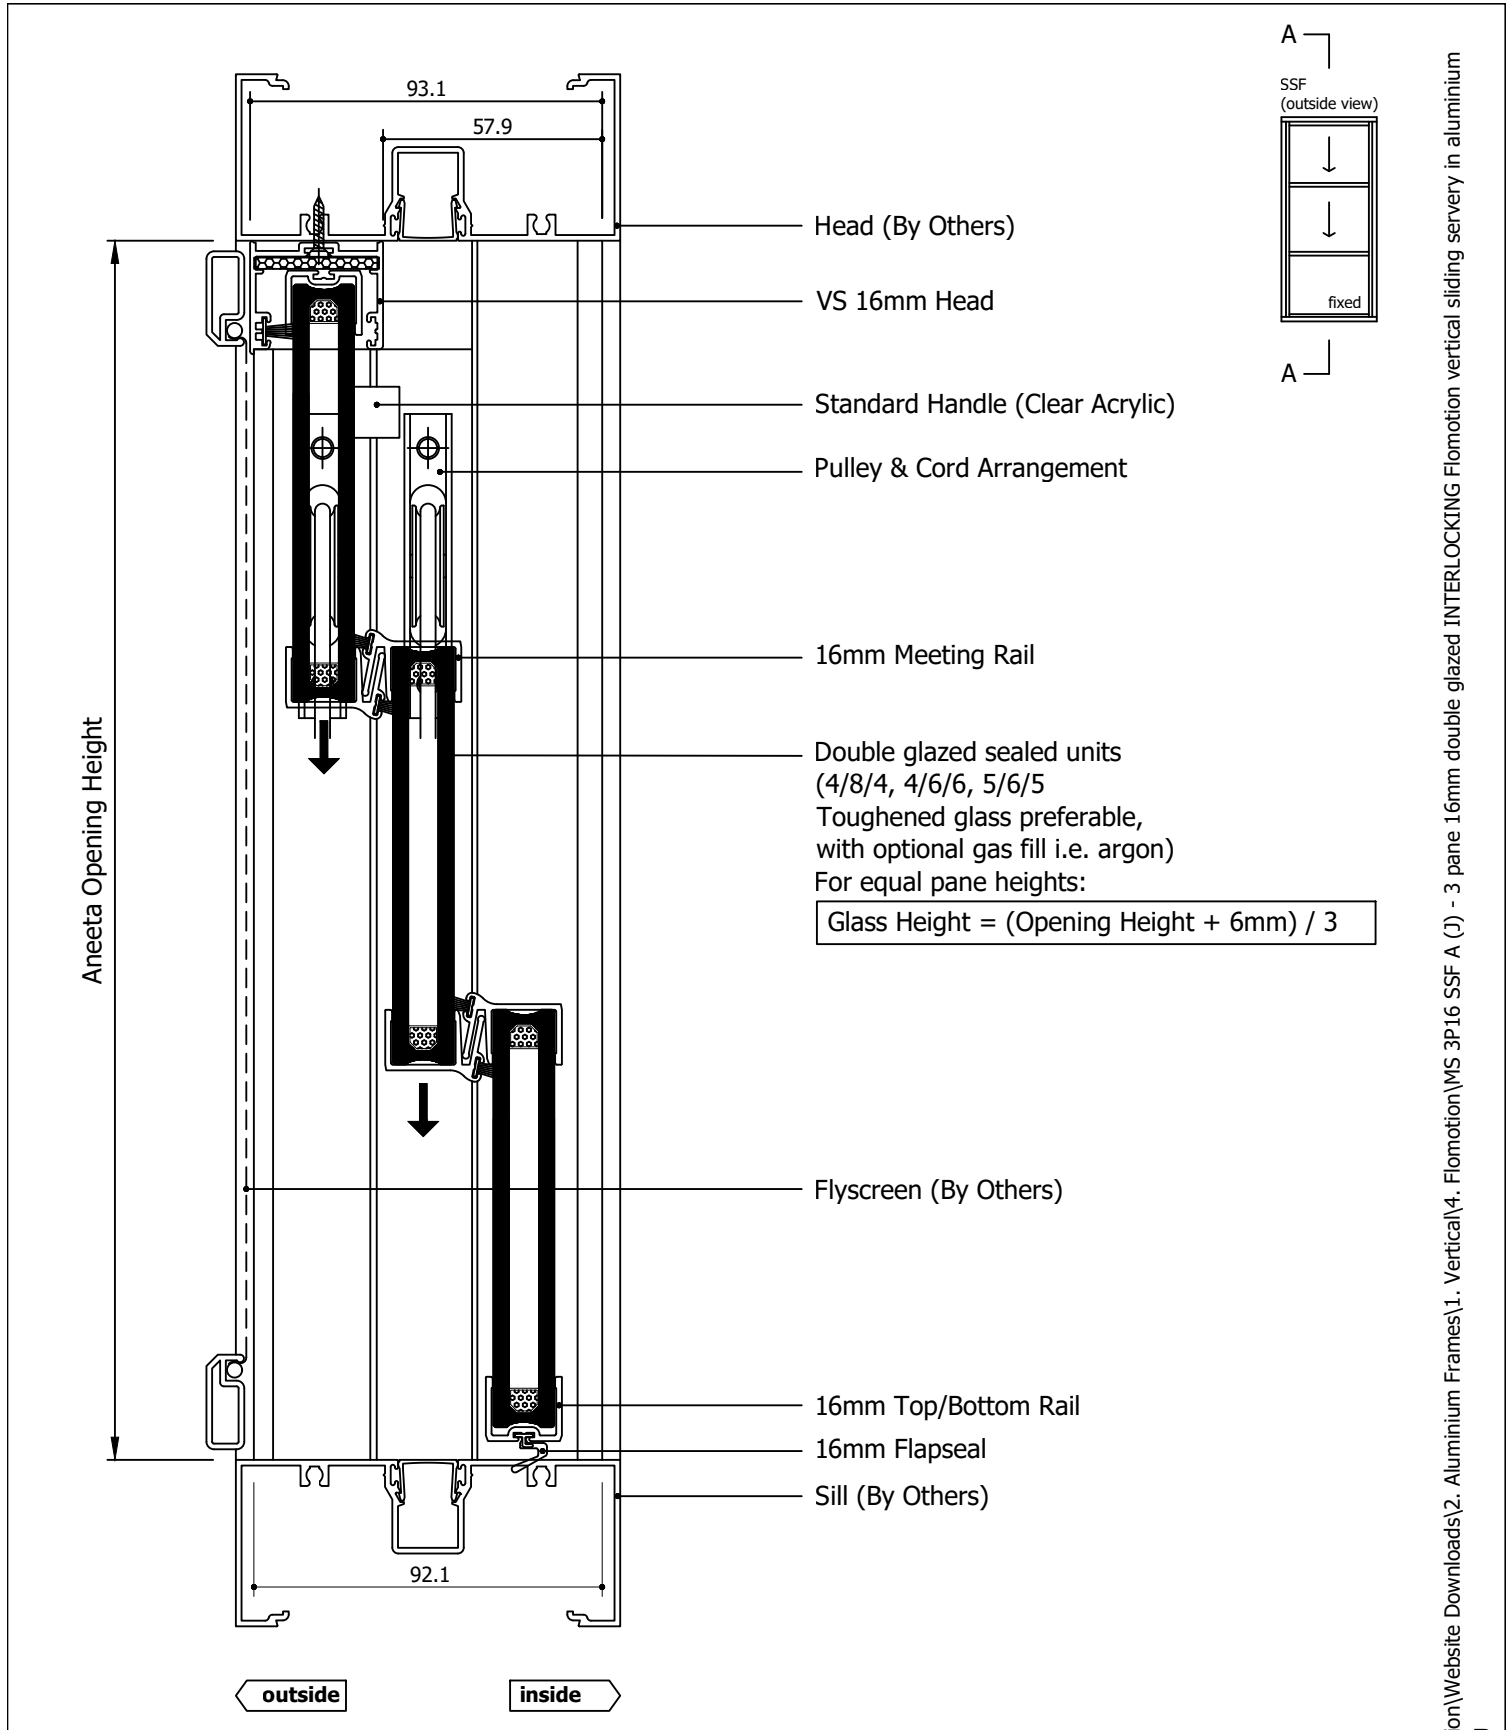

Rev	Description	Approved By	Date
J	16mm flapseal option updated to QEZ48	DF	30/1/2026
I	Delete P008 and replace with P229 - VS Sill	DF	21/8/2025
H	Extra large box removed	DF	May2025
G	VS 300Pa/800Pa sill adaptor changed to VS Sill/VS HP Sill	DF	Sep2024
F	Add sill options: 800Pa sill, no sill, flapseal	SE	Apr2024
E	Add 69mm extension pin	SE	May2022
D	Update lock and extension pin	SE	Jan2021

aneeta insert is shown here in 100mm commercial framing but it suits a variety of residential and commercial frame types

Proprietary and confidential

The information contained in this drawing is the sole property of Aneeta Australia. Any reproduction in part or as a whole, without the written permission of Aneeta Australia is prohibited.

Title:
3 pane 16mm double glazed INTERLOCKING Flomotion vertical sliding servery in aluminium frames SSF with large box with 16mm flapseal at sill & aluminium covers vertical section A-A

949 Stud Road, Rowville VIC 3178, ABN 80 062 883 729

Material: in Aluminium Frame

Finish:

Die/Part:

Dwg No: MS 3P16 SSF A

Drwn:RM

Chk:

Date: Jul2016

Scale: 1:2@A4

Sheet 5 of 6

Revision: J

M:\Documentation\Website Downloads\2. Aluminium Frames\1. Vertical\4. Flomotion\MS 3P16 SSF A (J) - 3 pane 16mm double glazed INTERLOCKING Flomotion vertical sliding servery in aluminium frames SSF.dwg

Glass Width = Opening Width - 130mm

Aneeta Opening Width

Flyscreen (By Others)

16mm Combination Tee

Top Pane

15.2

17.5

Bottom Pane

Aluminium Cover

Lock

100 x 45 Box Containing Counterweight

Flush Filler (By Others)

Jamb (By Others)

SSF
(outside view)

B

B

fixed

outside

100

inside

aneeta insert is shown here in
100mm commercial framing but
it suits a variety of residential
and commercial frame types

Rev	Description	Approved By	Date
J	16mm flapseal option updated to QEZ48	DF	30/1/2026
I	Delete P008 and replace with P229 - VS Sill	DF	21/8/2025
H	Extra large box removed	DF	May2025
G	VS 300Pa/800Pa sill adaptor changed to VS Sill/VS HP Sill	DF	Sep2024
F	Add sill options: 800Pa sill, no sill, flapseal	SE	Apr2024
E	Add 69mm extension pin	SE	May2022
D	Update lock and extension pin	SE	Jan2021

Proprietary and confidential

The information contained in this drawing is the sole property of Aneeta Australia. Any reproduction in part or as a whole, without the written permission of Aneeta Australia is prohibited.

Title:
3 pane 16mm double glazed INTERLOCKING Flomotion
vertical sliding servery in aluminium frames SSF
with large box
with aluminium covers
horizontal section B-B

Drwn:RM

Chk:

Date: Jul2016

Scale: 1:1@A4

Sheet 6 of 6

Revision: J



949 Stud Road, Rowville VIC 3178, ABN 80 062 883 729

Material:
in Aluminium Frame

Finish:

Die/Part:

Dwg No: MS 3P16 SSF A

M:\Documentation\Website Downloads\2. Aluminium Frames\1. Vertical\4. Flomotion\MS 3P16 SSF A (J) - 3 pane 16mm double glazed INTERLOCKING Flomotion vertical sliding servery in aluminium frames SSF.dwg



IF IN DOUBT ASK - DO NOT SCALE DRAWING