


Table of Contents


Page	View	Box Type	Sill Type
2	Vertical Section	Large Box	VS Sill
3	Vertical Section	Large Box	VS HP Sill
4	Vertical Section	Large Box	None
5	Horizontal Section	Large Box	-

Rev	Description	Approved By	Date
J	Description for 16mm IGU units makeup updated	DF	05/01/2024
I	Delete P008 and replace with P229 - VS Sill	DF	21/8/2025
H	Description for 16mm Clearstep IGU makeup added	DF	Jul2025
G	Extra large box removed	DF	May2025
F	VS 300Pa/800Pa sill adaptor changed to VS Sill/VS HP Sill	DF	Sep2024
E	Add sill options: 800Pa sill, no sill, flapseal	SE	Apr2024
D	Added new lock and extension pin	SE	Jan2021

<div>Proprietary and confidential</div> <div>The information contained in this drawing is the sole property of Aneeta Australia. Any reproduction in part or as a whole, without the written permission of Aneeta Australia is prohibited.</div>	Title: 3 pane 16mm double glazed CLEARSTEP Flomotion vertical sliding servery in aluminium frames FSS				<div> 949 Stud Road, Rowville VIC 3178, ABN 80 062 883 729</div>		Material: in Aluminium Frame
							Finish:
							Die/Part:
							Dwg No: MS 3P16C FSS A
Drwn:RM	Chk:	Date: Aug2016	Scale:	Sheet 1 of 5	Revision: J		




IF IN DOUBT ASK - DO NOT SCALE DRAWING

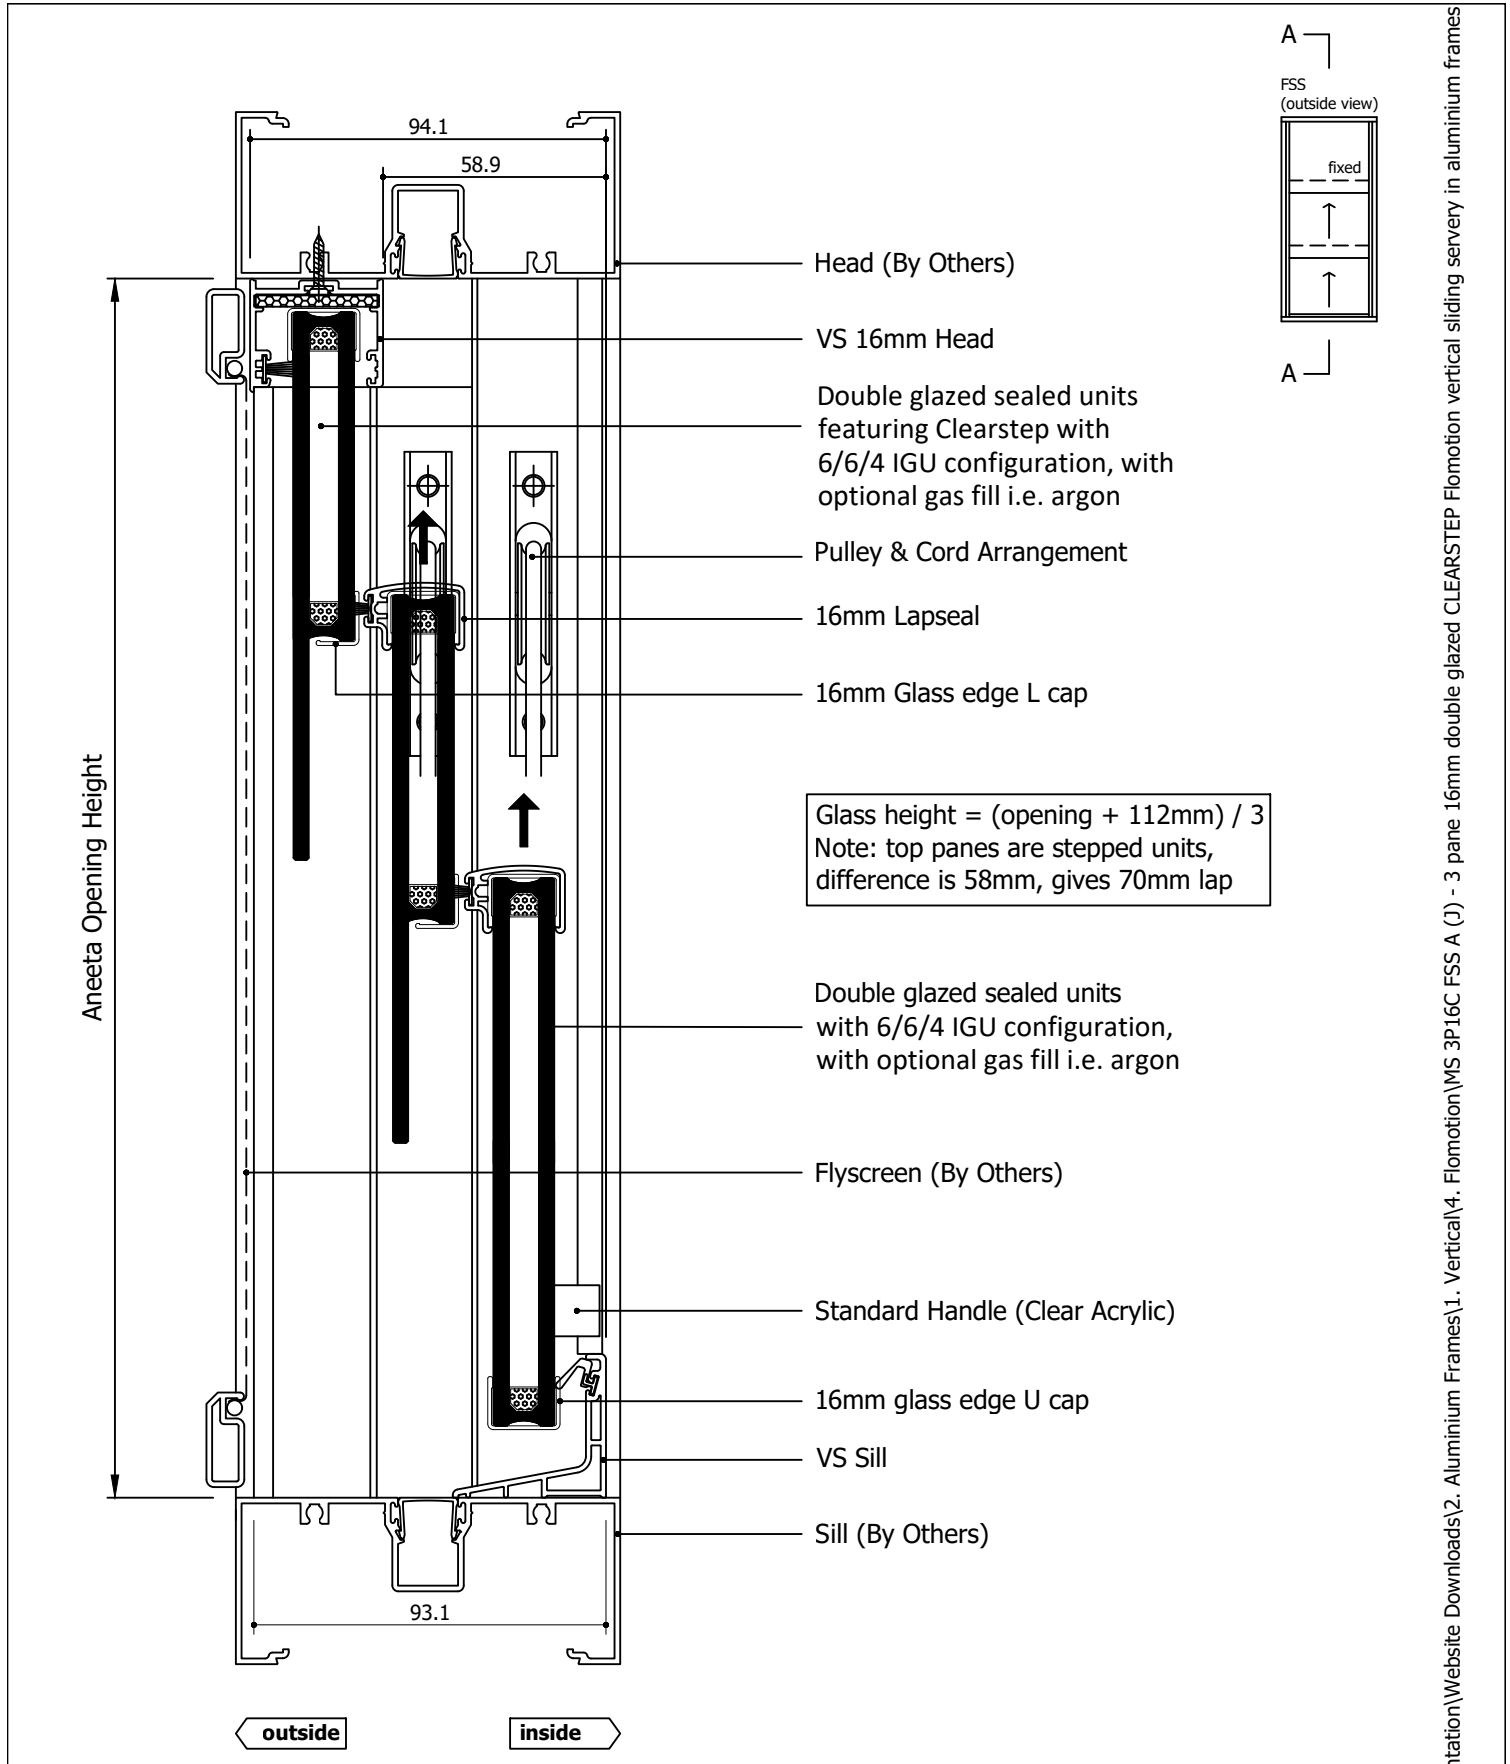


Rev	Description	Approved By	Date
J	Description for 16mm IGU units makeup updated	DF	05/01/2024
I	Delete P008 and replace with P229 - VS Sill	DF	21/8/2025
H	Description for 16mm Clearstep IGU makeup added	DF	Jul2025
G	Extra large box removed	DF	May2025
F	VS 300Pa/800Pa sill adaptor changed to VS Sill/VS HP Sill	DF	Sep2024
E	Add sill options: 800Pa sill, no sill, flapseal	SE	Apr2024
D	Added new lock and extension pin	SE	Jan2021

aneeta insert is shown here in 100mm commercial framing but it suits a variety of residential and commercial frame types


<div>Proprietary and confidential</div> <div>The information contained in this drawing is the sole property of Aneeta Australia. Any reproduction in part or as a whole, without the written permission of Aneeta Australia is prohibited.</div>	Title: 3 pane 16mm double glazed CLEARSTEP Flomotion vertical sliding servery in aluminium frames FSS with large box with VS sill & aluminium covers vertical section A-A				<div> 949 Stud Road, Rowville VIC 3178, ABN 80 062 883 729</div>	Material: in Aluminium Frame		
						Finish:		
						Die/Part:		
						Dwg No: MS 3P16C FSS A		
	Drwn:RM Chk: Date: Aug2016 Scale: 1:20A4					Revision: J		
Sheet 2 of 5								

M:\Documentation\Website Downloads\2. Aluminium Frames\1. Vertical\4. Flomotion\MS 3P16C FSS A (J) - 3 pane 16mm double glazed CLEARSTEP Flomotion vertical sliding servery in aluminium frames FSS.dwg

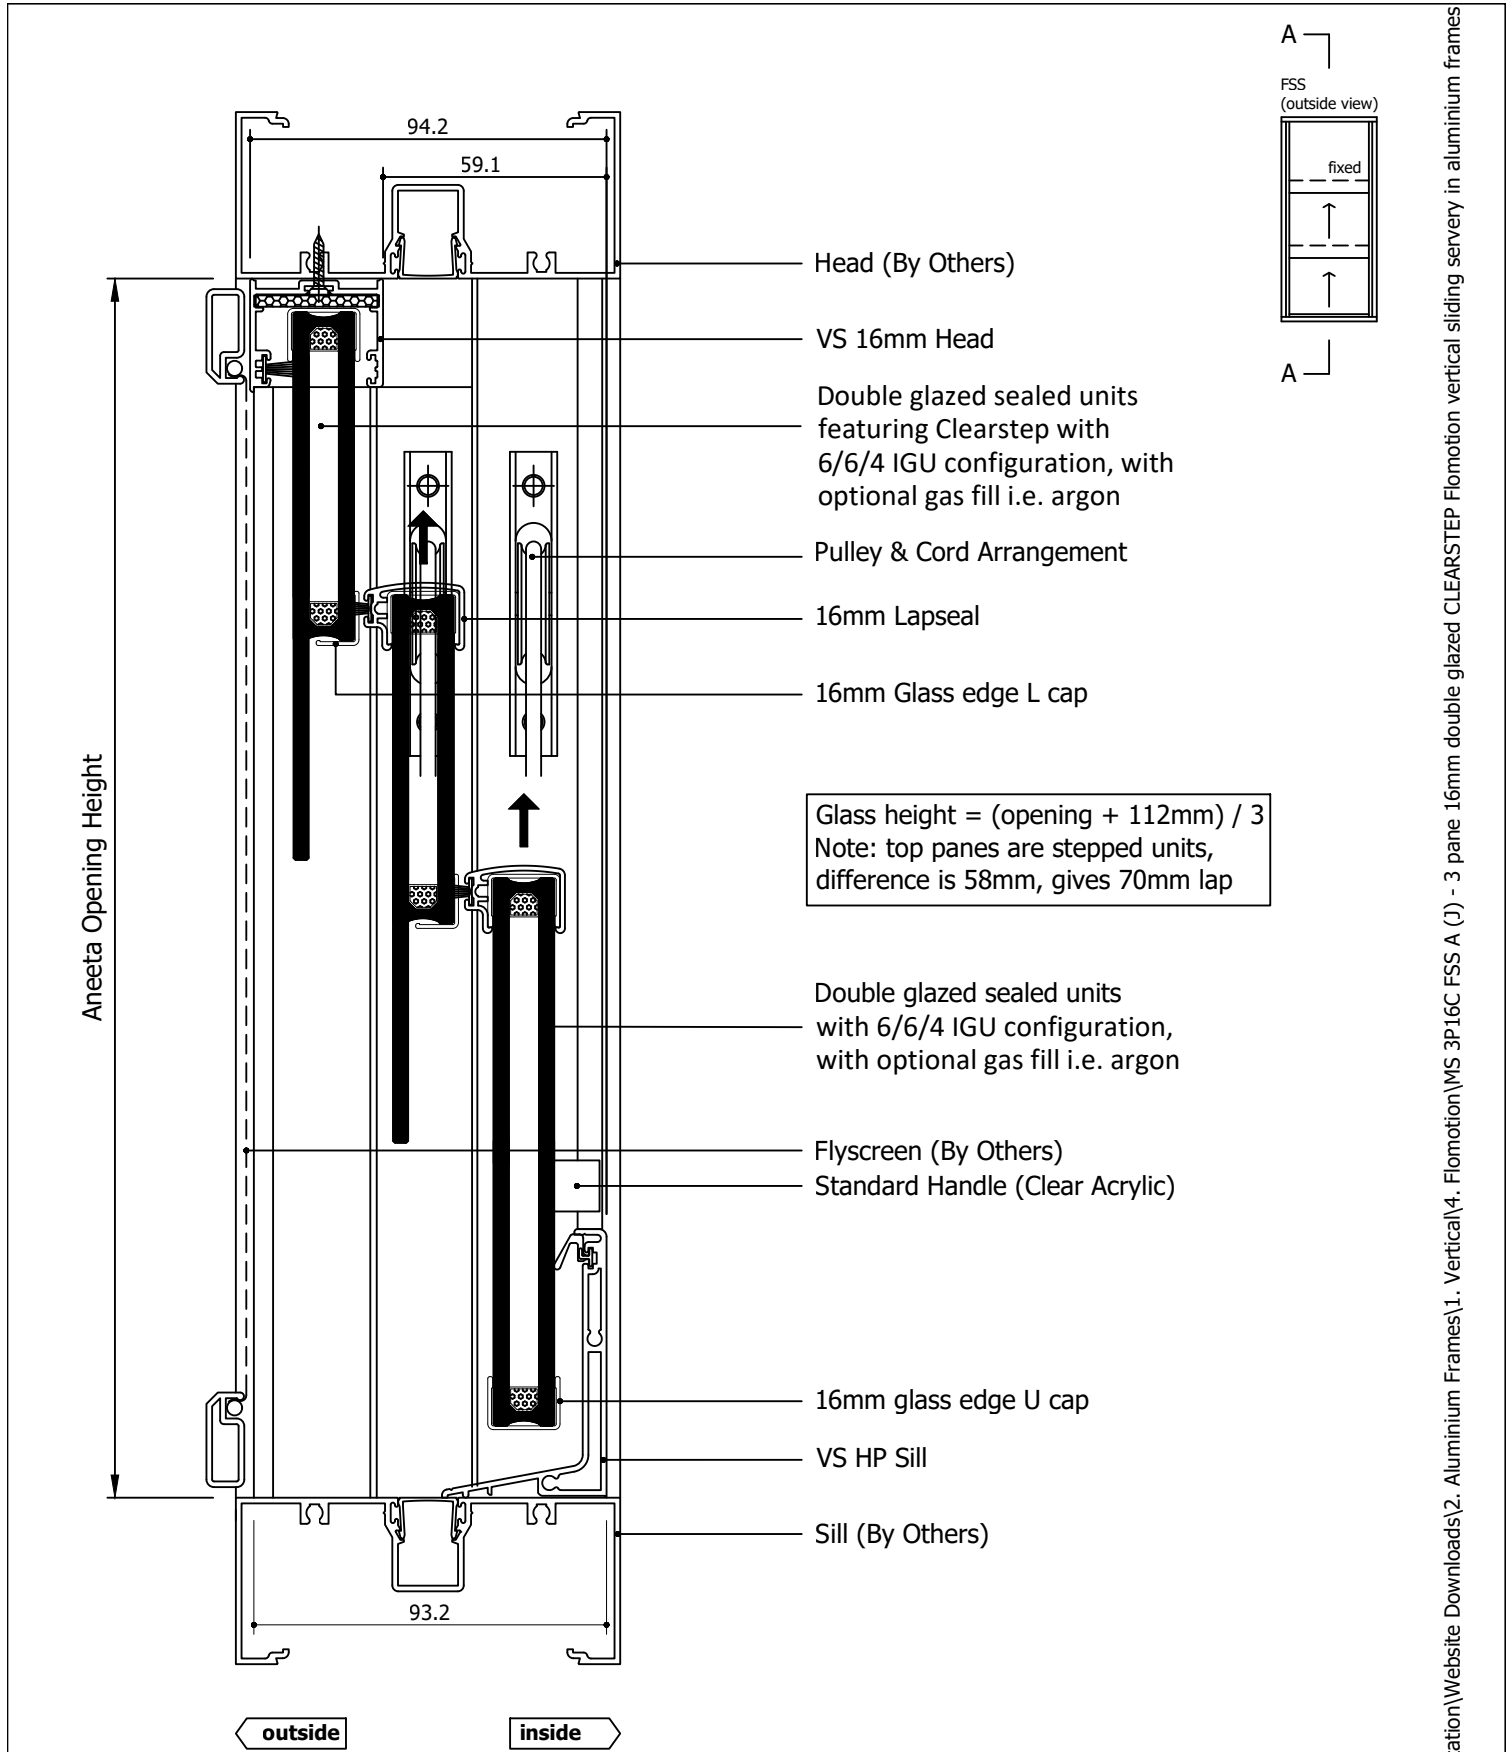


Rev	Description	Approved By	Date
J	Description for 16mm IGU units makeup updated	DF	05/01/2024
I	Delete P008 and replace with P229 - VS Sill	DF	21/8/2025
H	Description for 16mm Clearstep IGU makeup added	DF	Jul2025
G	Extra large box removed	DF	May2025
F	VS 300Pa/800Pa sill adaptor changed to VS Sill/VS HP Sill	DF	Sep2024
E	Add sill options: 800Pa sill, no sill, flapseal	SE	Apr2024
D	Added new lock and extension pin	SE	Jan2021

aneeta insert is shown here in 100mm commercial framing but it suits a variety of residential and commercial frame types


<div>Proprietary and confidential</div> <div>The information contained in this drawing is the sole property of Aneeta Australia. Any reproduction in part or as a whole, without the written permission of Aneeta Australia is prohibited.</div>	Title: 3 pane 16mm double glazed CLEARSTEP Flomotion vertical sliding servery in aluminium frames FSS with large box with VS HP sill & aluminium covers vertical section A-A				<div> 949 Stud Road, Rowville VIC 3178, ABN 80 062 883 729</div>	Material: in Aluminium Frame	
						Finish:	
						Die/Part:	
						Dwg No: MS 3P16C FSS A	
	Drwn:RM		Chk:	Date: Aug2016		Scale: 1:2@A4	Sheet 3 of 5

M:\Documentation\Website Downloads\2. Aluminium Frames\1. Vertical\4. Flomotion\MS 3P16C FSS A (J) - 3 pane 16mm double glazed CLEARSTEP Flomotion vertical sliding servery in aluminium frames FSS.dwg

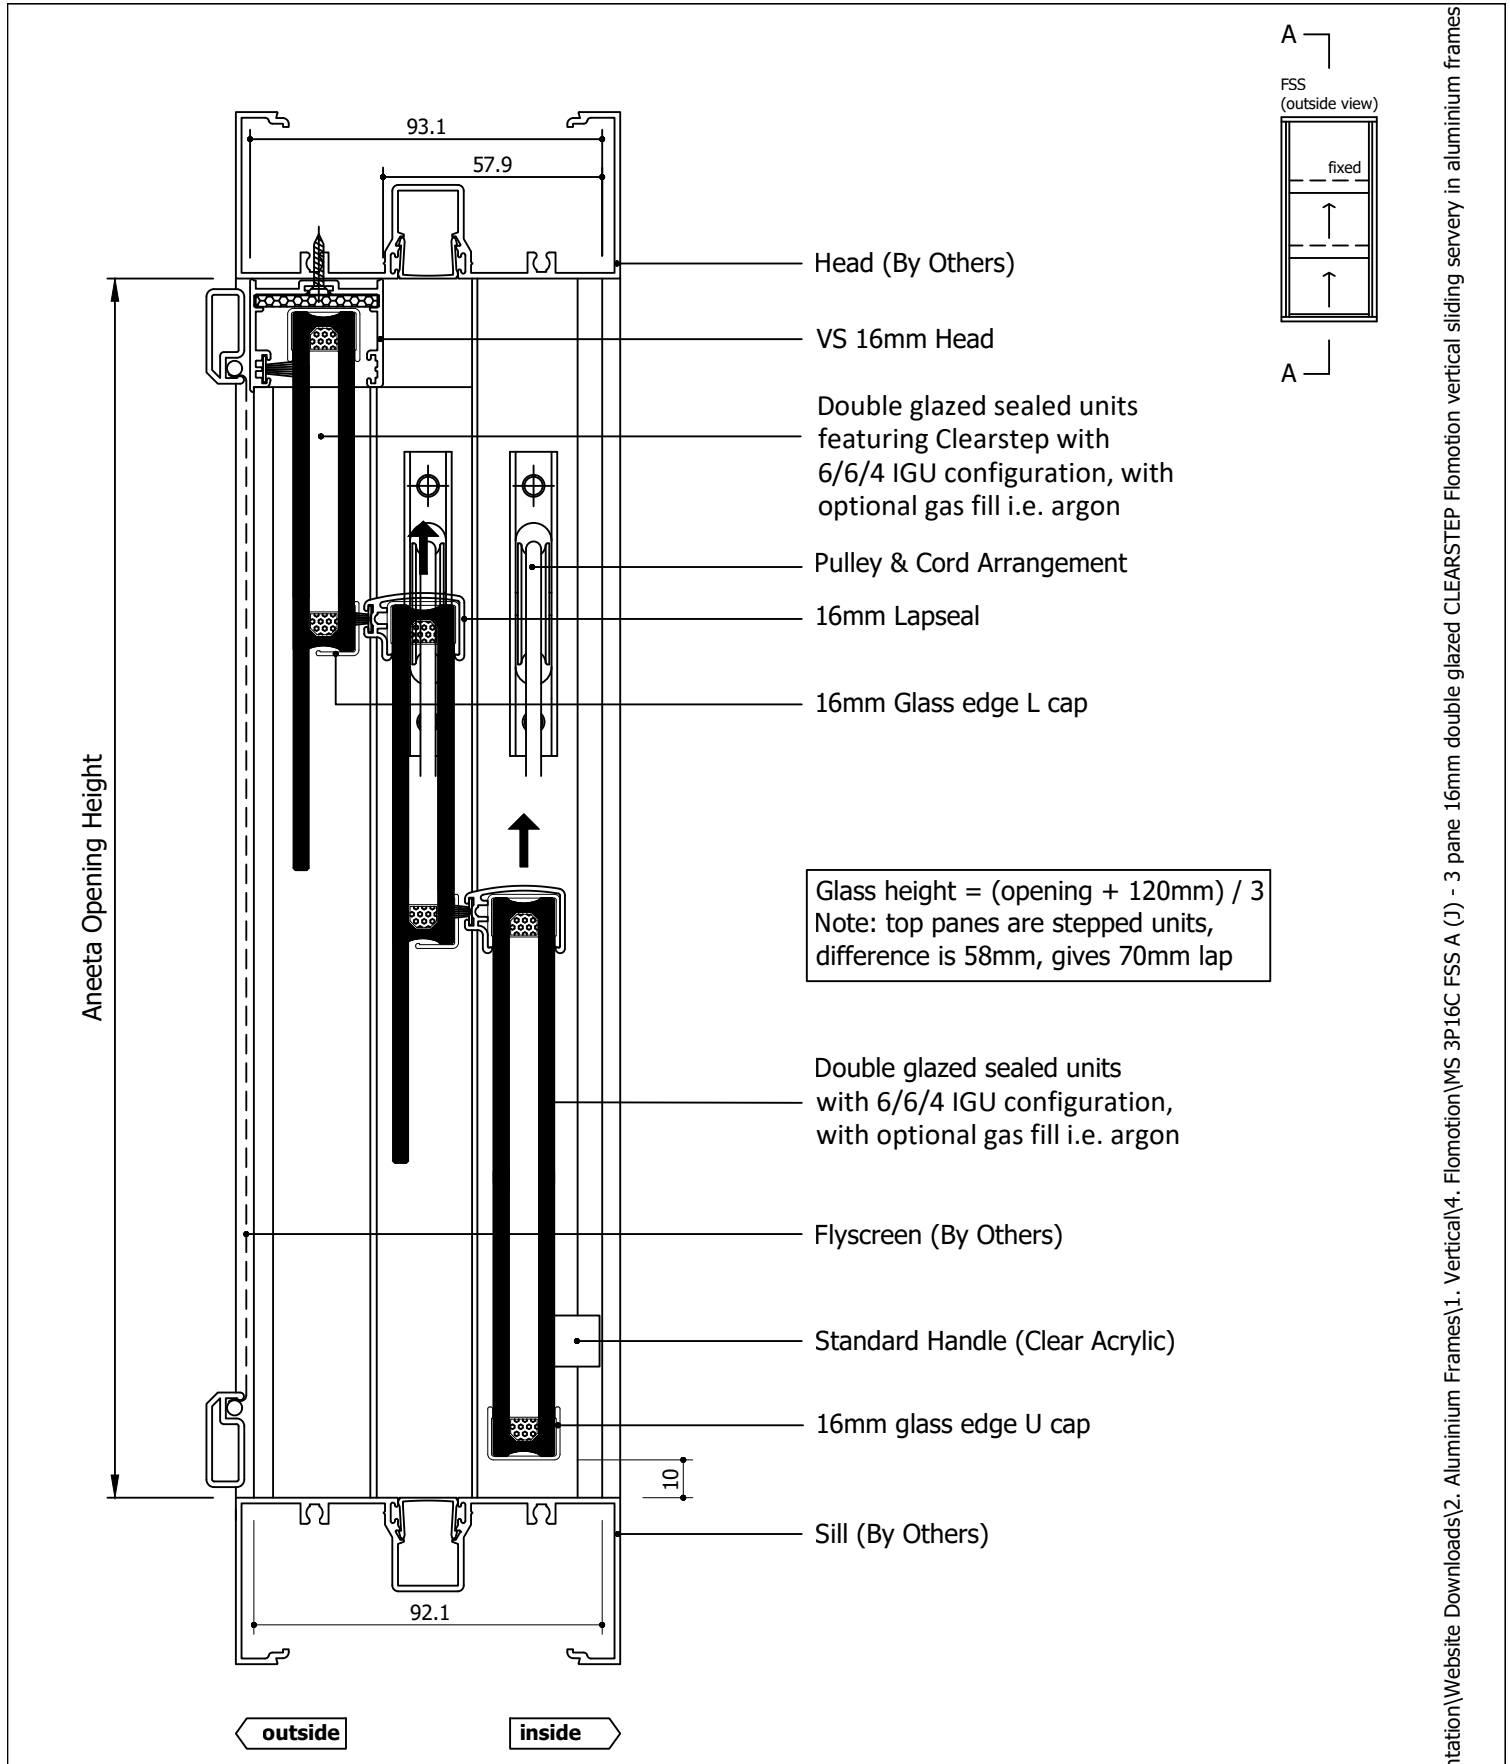

Rev	Description	Approved By	Date
J	Description for 16mm IGU units makeup updated	DF	05/01/2024
I	Delete P008 and replace with P229 - VS Sill	DF	21/8/2025
H	Description for 16mm Clearstep IGU makeup added	DF	Jul2025
G	Extra large box removed	DF	May2025
F	VS 300Pa/800Pa sill adaptor changed to VS Sill/VS HP Sill	DF	Sep2024
E	Add sill options: 800Pa sill, no sill, flapseal	SE	Apr2024
D	Added new lock and extension pin	SE	Jan2021

aneeta insert is shown here in 100mm commercial framing but it suits a variety of residential and commercial frame types

<div>Proprietary and confidential</div> <div>The information contained in this drawing is the sole property of Aneeta Australia. Any reproduction in part or as a whole, without the written permission of Aneeta Australia is prohibited.</div>	<div>Title: 3 pane 16mm double glazed CLEARSTEP Flomotion vertical sliding servery in aluminium frames FSS with large box with no sill adaptor & aluminium covers vertical section A-A</div>				<div> 949 Stud Road, Rowville VIC 3178, ABN 80 062 883 729</div>		<div>Material: in Aluminium Frame</div>	
							<div>Finish:</div>	
							<div>Die/Part:</div>	
							<div>Dwg No: MS 3P16C FSS A</div>	
	<div>Drwn:RM</div>		<div>Chk:</div>	<div>Date: Aug2016</div>	<div>Scale: 1:2@A4</div>	<div>Sheet 4 of 5</div>	<div>Revision: J</div>	

M:\Documentation\Website Downloads\2. Aluminium Frames\1. Vertical\4. Flomotion\MS 3P16C FSS A (J) - 3 pane 16mm double glazed CLEARSTEP Flomotion vertical sliding servery in aluminium frames FSS.dwg

Glass Width = Opening Width - 130mm

Aneeta Opening Width

Flyscreen (By Others)

16mm Combination Tee

Top Pane

15.2

17.5

Bottom Pane

Aluminium Cover

Lock

100 x 45 Box Containing Counterweight

Flush Filler (By Others)

Jamb (By Others)

FSS
(outside view)

B

B

fixed

outside

100

inside

Rev	Description	Approved By	Date
J	Description for 16mm IGU units makeup updated	DF	05/01/2024
I	Delete P008 and replace with P229 - VS Sill	DF	21/8/2025
H	Description for 16mm Clearstep IGU makeup added	DF	Jul2025
G	Extra large box removed	DF	May2025
F	VS 300Pa/800Pa sill adaptor changed to VS Sill/VS HP Sill	DF	Sep2024
E	Add sill options: 800Pa sill, no sill, flapseal	SE	Apr2024
D	Added new lock and extension pin	SE	Jan2021

aneeta insert is shown here in 100mm commercial framing but it suits a variety of residential and commercial frame types


Proprietary and confidential The information contained in this drawing is the sole property of Aneeta Australia. Any reproduction in part or as a whole, without the written permission of Aneeta Australia is prohibited.	Title: 3 pane 16mm double glazed CLEARSTEP Flomotion vertical sliding servery in aluminium frames FSS with large box with aluminium covers horizontal section B-B			
	Drwn:RM	Chk:	Date: Aug2016	Scale: 1:1@A4



949 Stud Road, Rowville VIC 3178, ABN 80 062 883 729

Material:	in Aluminium Frame
Finish:	
Die/Part:	
Dwg No:	MS 3P16C FSS A

IF IN DOUBT ASK - DO NOT SCALE DRAWING

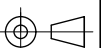

M:\Documentation\Website Downloads\2. Aluminium Frames\1. Vertical\4. Flomotion\MS 3P16C FSS A (J) - 3 pane 16mm double glazed CLEARSTEP Flomotion vertical sliding servery in aluminium frames FSS.dwg