


Table of Contents

Page	View	Box Type	Sill Type
2	Vertical Section	Large Box	VS Sill
3	Vertical Section	Large Box	VS HP Sill
4	Vertical Section	Large Box	None
5	Horizontal Section	Large Box	-


Rev	Description	Approved	
		By	Date
F	Description for 16mm IGU units makeup updated	DF	05/01/2026
E	Delete P008 and replace with P229 - VS Sill	DF	21/8/2025
D	Description for 16mm Clearstep IGU makeup added	DF	Jul2025
C	Extra large box removed	DF	May2025
B	VS 300Pa/800Pa sill adaptor changed to VS Sill/VS HP Sill	DF	Sep2024
A	Original Issue	SE	Apr2024

<div>Proprietary and confidential</div> <div>The information contained in this drawing is the sole property of Aneeta Australia. Any reproduction in part or as a whole, without the written permission of Aneeta Australia is prohibited.</div>	<div>Title: 3 pane 16mm double glazed CLEARSTEP Flomotion vertical sliding servery in aluminium frames SSF</div>				<div><div>949 Stud Road, Rowville VIC 3178, ABN 80 062 883 729</div></div>		<div>Material: in Aluminium Frame</div>	
							<div>Finish:</div>	
							<div>Die/Part:</div>	
							<div>Dwg No:</div>	
							<div>MS 3P16C SSF A</div>	
Drwn:SE	Chk:	Date: Apr2024	Scale:	Sheet 1 of 5	Revision:	F		




IF IN DOUBT ASK - DO NOT SCALE DRAWING

M:\Documentation\Website Downloads\2. Aluminium Frames\1. Vertical\4. Flomotion\MS 3P16C SSF A (F) - 3 pane 16mm double glazed CLEARSTEP Flomotion vertical sliding servery in aluminium frames SSF.dwg

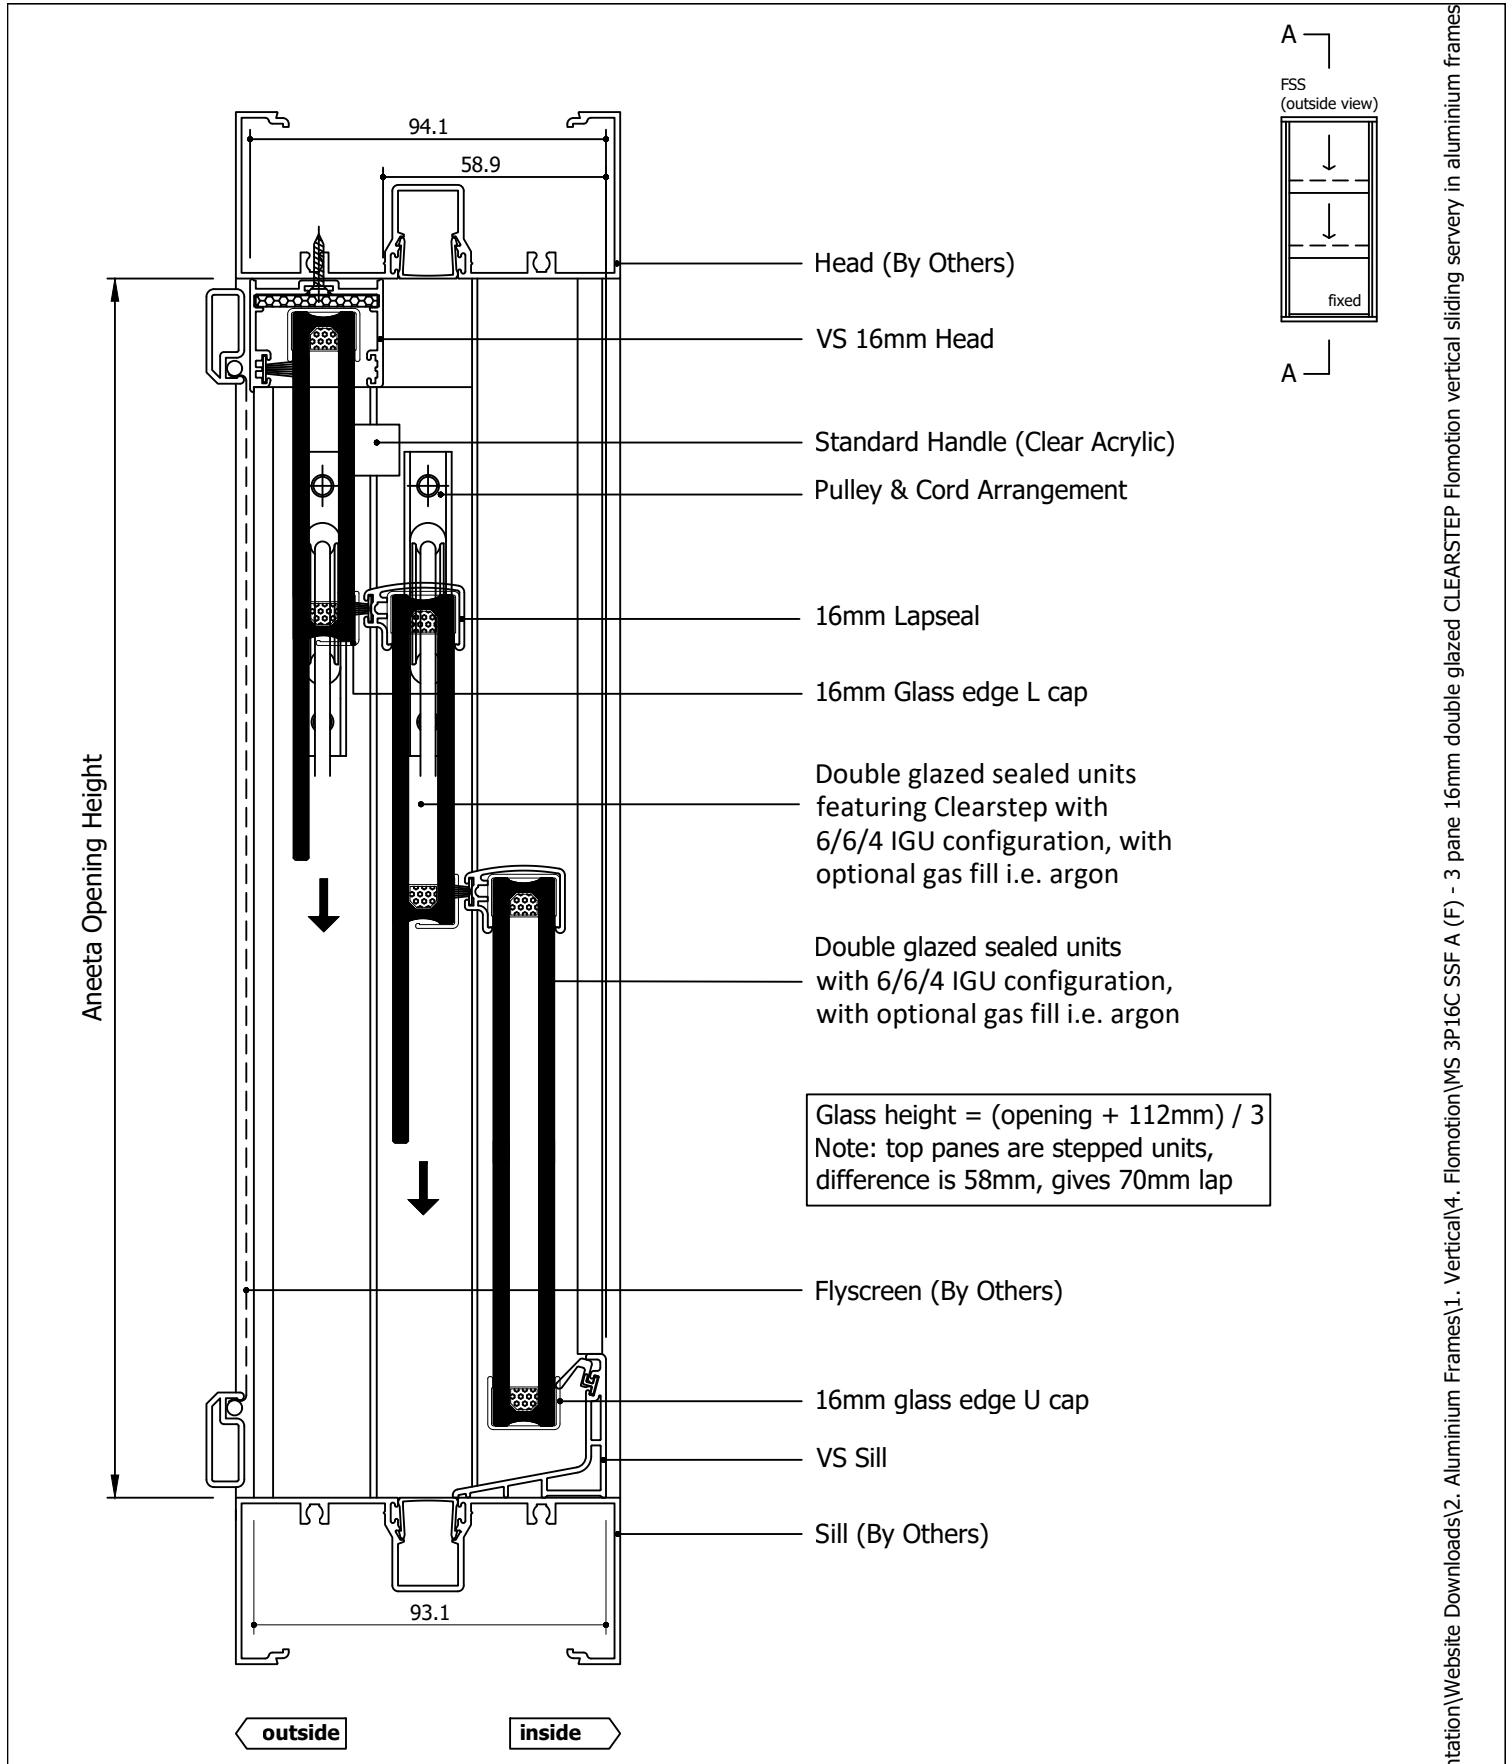


Rev	Description	Approved By	Date
F	Description for 16mm IGU units makeup updated	DF	05/01/2026
E	Delete P008 and replace with P229 - VS Sill	DF	21/8/2025
D	Description for 16mm Clearstep IGU makeup added	DF	Jul2025
C	Extra large box removed	DF	May2025
B	VS 300Pa/800Pa sill adaptor changed to VS Sill/VS HP Sill	DF	Sep2024
A	Original Issue	SE	Apr2024

aneeta insert is shown here in 100mm commercial framing but it suits a variety of residential and commercial frame types


<div>Proprietary and confidential</div> <div>The information contained in this drawing is the sole property of Aneeta Australia. Any reproduction in part or as a whole, without the written permission of Aneeta Australia is prohibited.</div>	Title: 3 pane 16mm double glazed CLEARSTEP Flomotion vertical sliding servery in aluminium frames SSF with large box with VS sill & aluminium covers vertical section A-A				<div> 949 Stud Road, Rowville VIC 3178, ABN 80 062 883 729</div>		Material: in Aluminium Frame
							Finish:
							Die/Part:
							Dwg No: MS 3P16C SSF A
Drwn:SE	Chk:	Date: Apr2024	Scale: 1:2@A4	Sheet 2 of 5	Revision: F		

M:\Documentation\Website Downloads\2. Aluminium Frames\1. Vertical\4. Flomotion\MS 3P16C SSF A (F) - 3 pane 16mm double glazed CLEARSTEP Flomotion vertical sliding servery in aluminium frames SSF.dwg

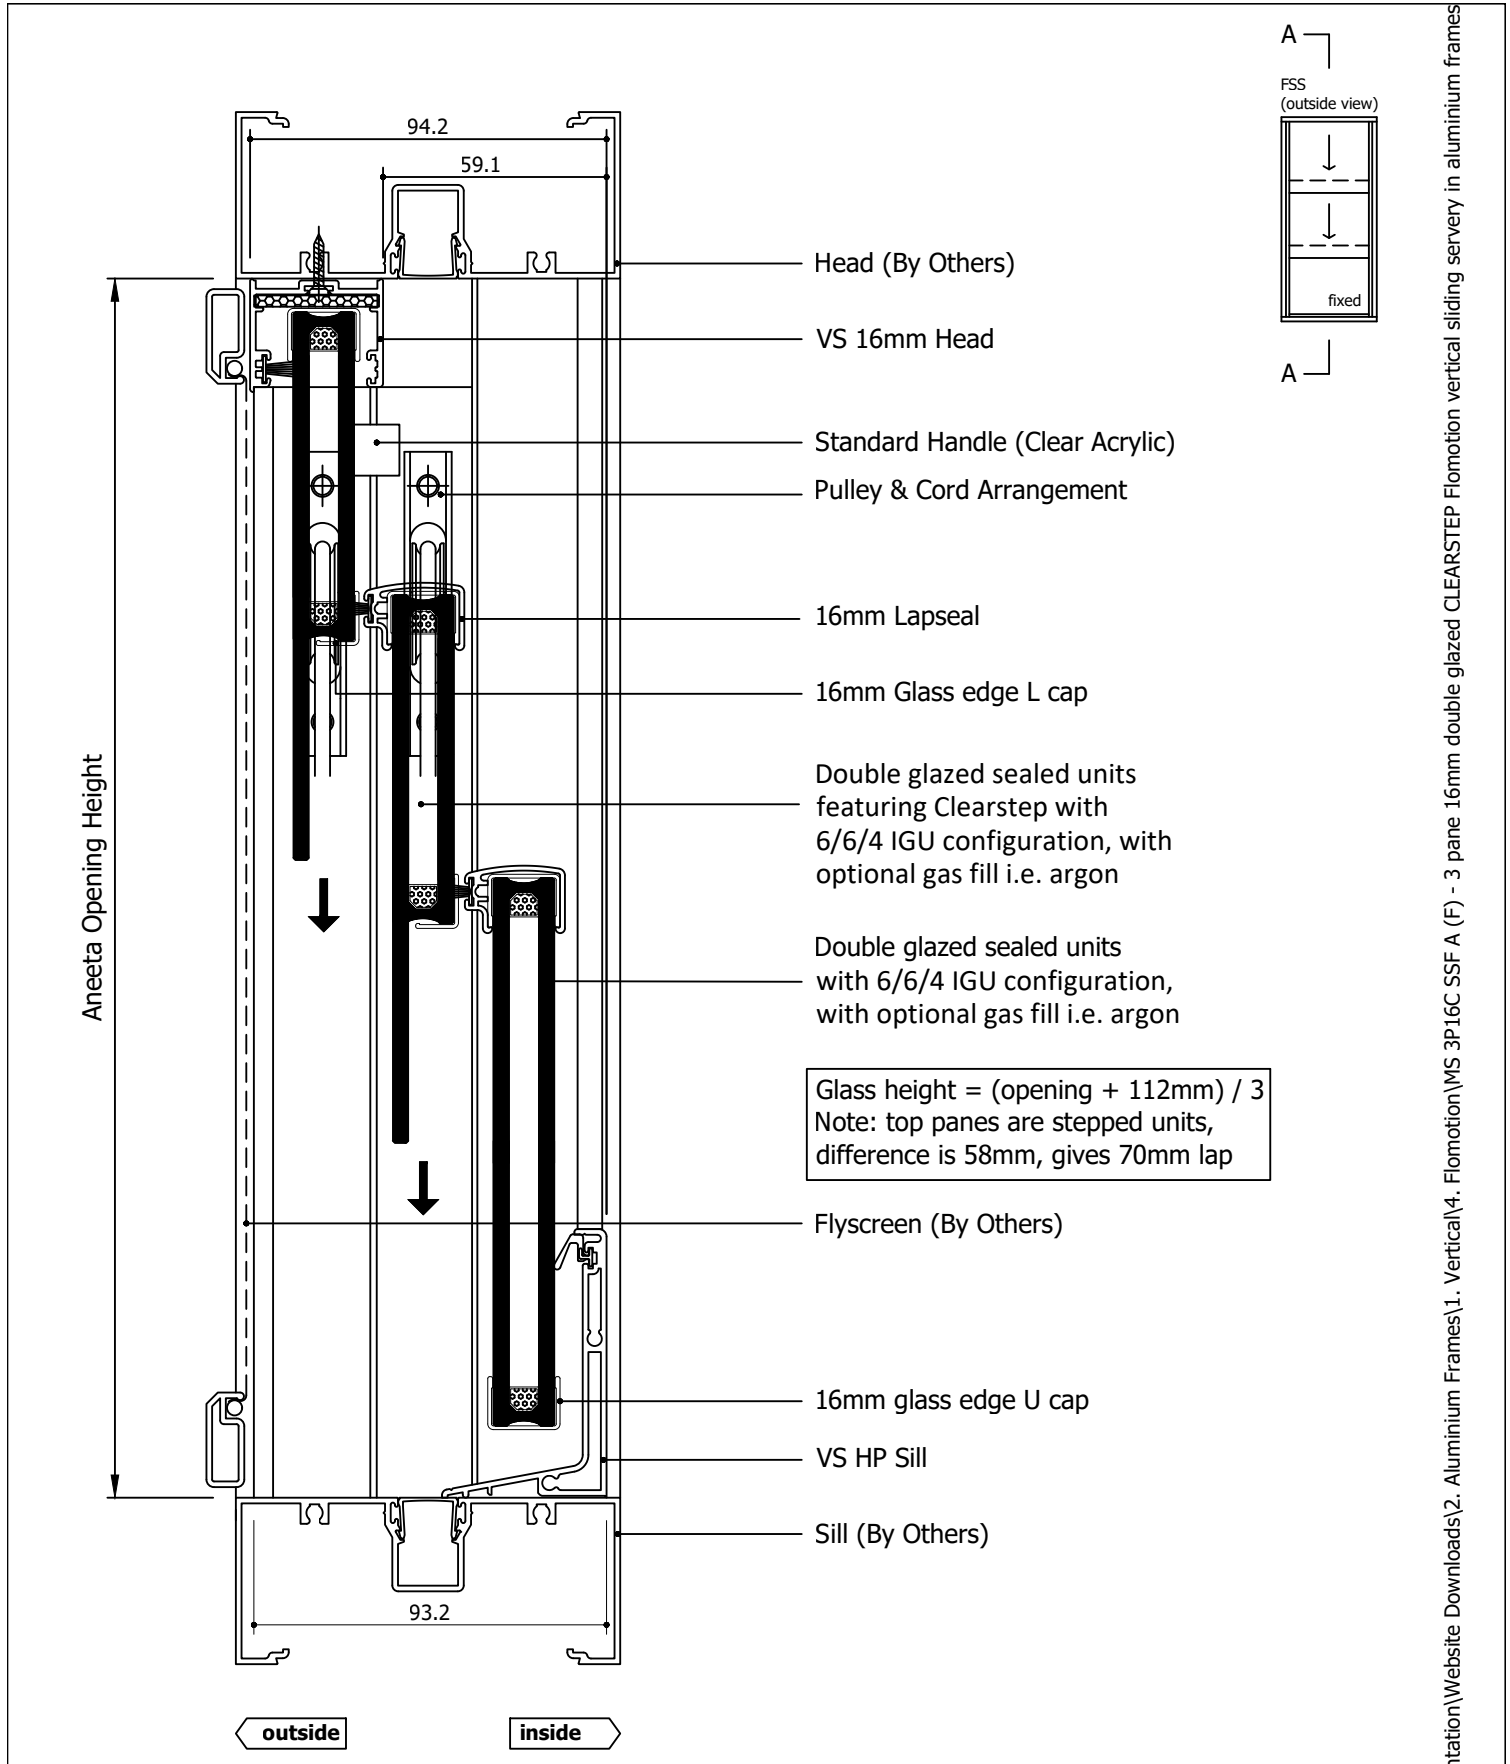


Rev	Description	Approved By	Date
F	Description for 16mm IGU units makeup updated	DF	05/01/2026
E	Delete P008 and replace with P229 - VS Sill	DF	21/8/2025
D	Description for 16mm Clearstep IGU makeup added	DF	Jul2025
C	Extra large box removed	DF	May2025
B	VS 300Pa/800Pa sill adaptor changed to VS Sill/VS HP Sill	DF	Sep2024
A	Original Issue	SE	Apr2024

aneeta insert is shown here in 100mm commercial framing but it suits a variety of residential and commercial frame types


<p>Proprietary and confidential</p> <p>The information contained in this drawing is the sole property of Aneeta Australia. Any reproduction in part or as a whole, without the written permission of Aneeta Australia is prohibited.</p>	<p>Title: 3 pane 16mm double glazed CLEARSTEP Flomotion vertical sliding servery in aluminium frames SSF with large box with VS HP sill & aluminium covers vertical section A-A</p>				 <p>949 Stud Road, Rowville VIC 3178, ABN 80 062 883 729</p>		Material: in Aluminium Frame
					Finish:		
					Die/Part:		
					Dwg No: MS 3P16C SSF A		
	Drwn:SE	Chk:	Date: Apr2024	Scale: 1:2@A4	Sheet 3 of 5	Revision: F	

M:\Documentation\Website Downloads\2. Aluminium Frames\1. Vertical\4. Flomotion\MS 3P16C SSF A (F) - 3 pane 16mm double glazed CLEARSTEP Flomotion vertical sliding servery in aluminium frames SSF.dwg

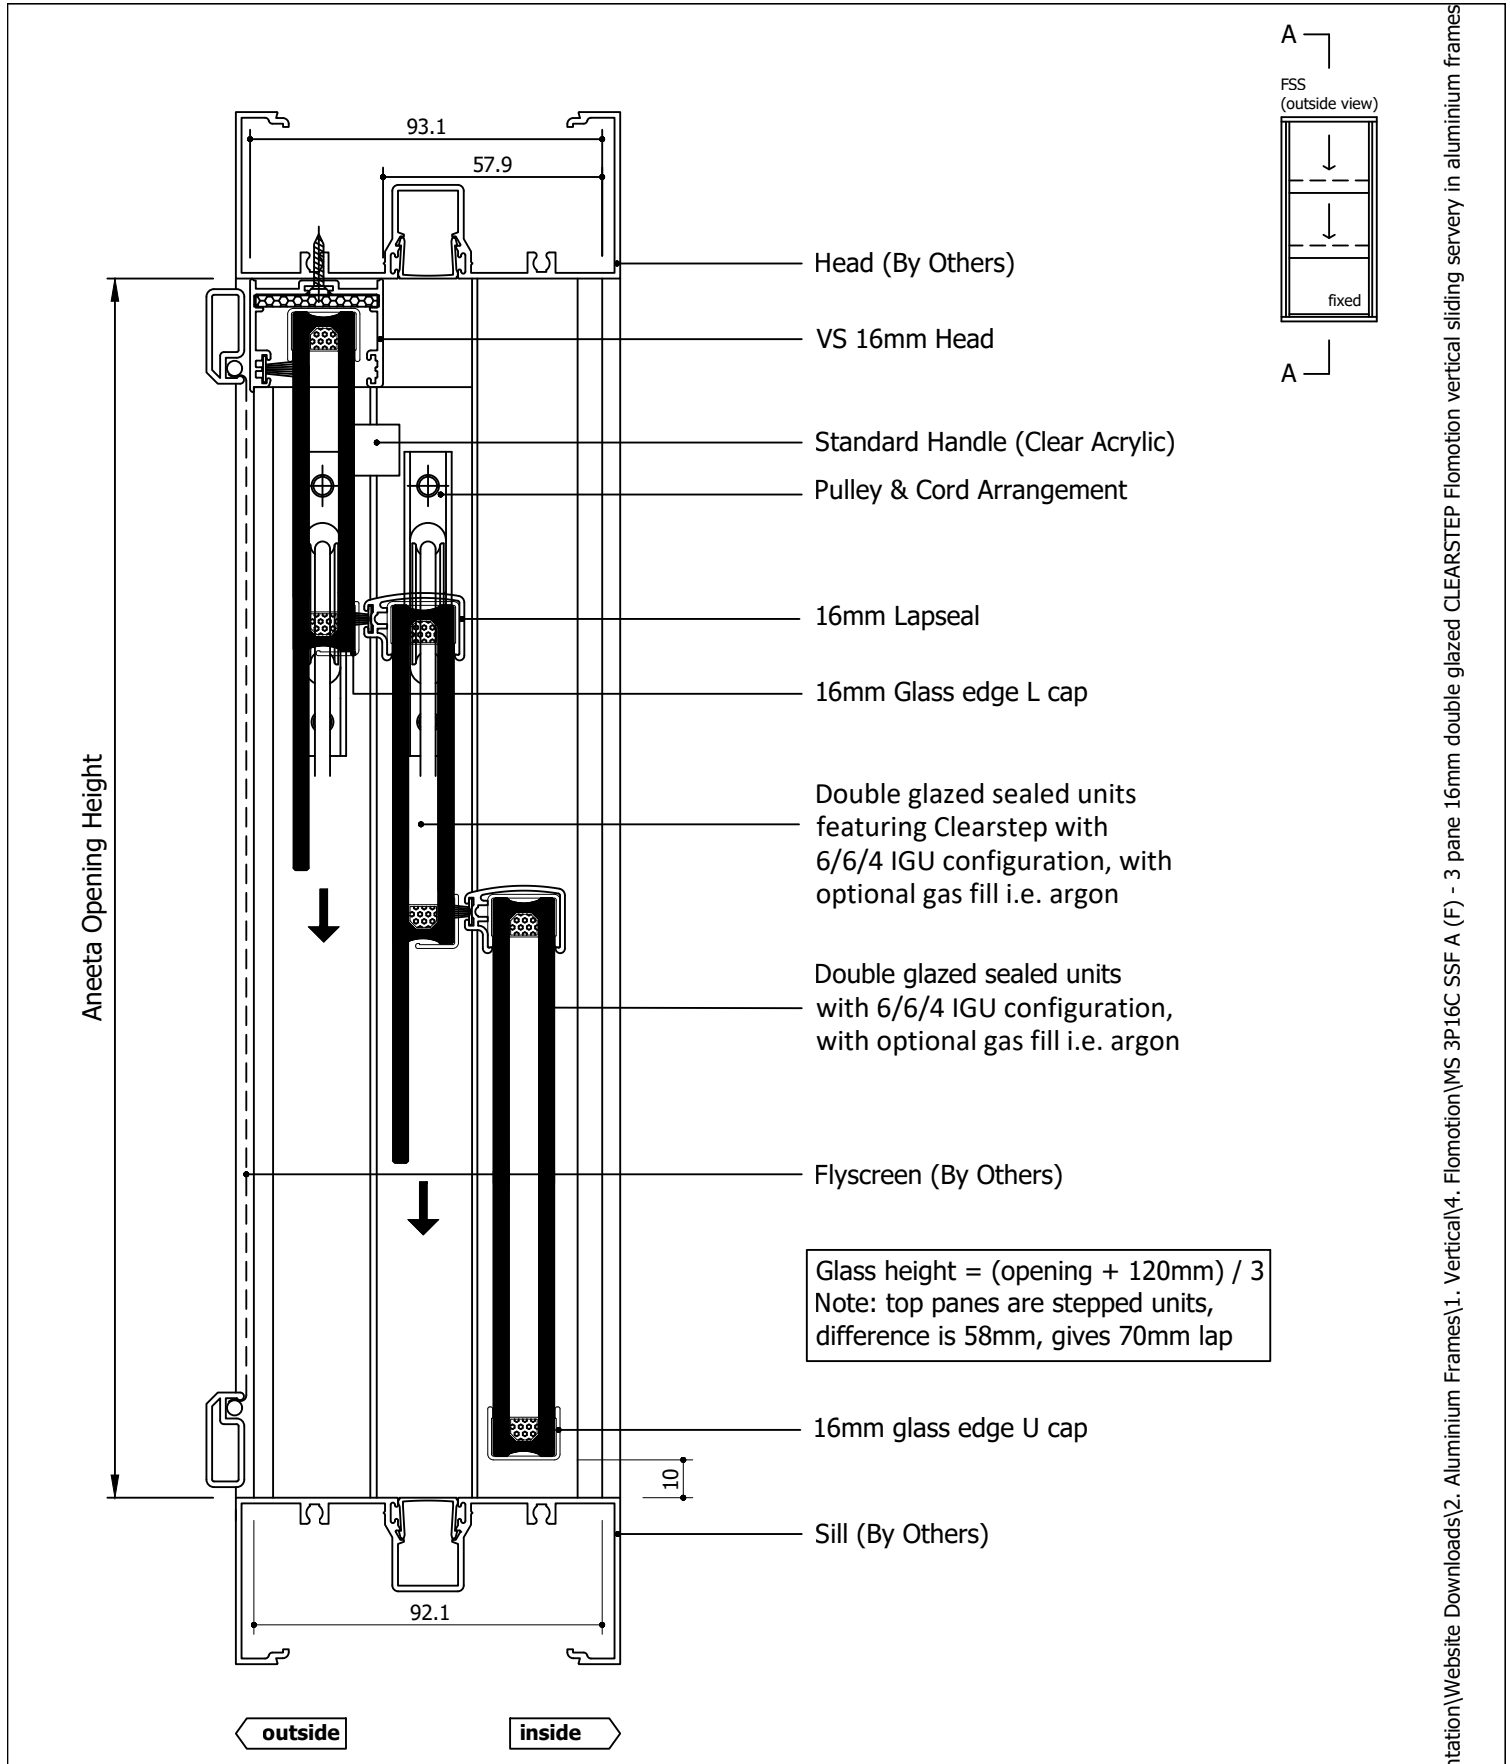

Rev	Description	Approved By	Date
F	Description for 16mm IGU units makeup updated	DF	05/01/2026
E	Delete P008 and replace with P229 - VS Sill	DF	21/8/2025
D	Description for 16mm Clearstep IGU makeup added	DF	Jul2025
C	Extra large box removed	DF	May2025
B	VS 300Pa/800Pa sill adaptor changed to VS Sill/VS HP Sill	DF	Sep2024
A	Original Issue	SE	Apr2024

aneeta insert is shown here in 100mm commercial framing but it suits a variety of residential and commercial frame types

<div>Proprietary and confidential</div> <div>The information contained in this drawing is the sole property of Aneeta Australia. Any reproduction in part or as a whole, without the written permission of Aneeta Australia is prohibited.</div>	Title: 3 pane 16mm double glazed CLEARSTEP Flomotion vertical sliding servery in aluminium frames SSF with large box with no sill adaptor & aluminium covers vertical section A-A				<div> 949 Stud Road, Rowville VIC 3178, ABN 80 062 883 729</div>	Material: in Aluminium Frame		
						Finish:		
						Die/Part:		
						Dwg No: MS 3P16C SSF A		
	Drwn:SE		Chk:	Date: Apr2024		Scale: 1:2@A4	Sheet 4 of 5	Revision: F

M:\Documentation\Website Downloads\2. Aluminium Frames\1. Vertical\4. Flomotion\MS 3P16C SSF A (F) - 3 pane 16mm double glazed CLEARSTEP Flomotion vertical sliding servery in aluminium frames SSF.dwg

Glass Width = Opening Width - 130mm

Aneeta Opening Width

Flyscreen (By Others)

16mm Combination Tee

Top Pane

15.2

17.5

Bottom Pane

Aluminium Cover

Lock

100 x 45 Box Containing Counterweight

Flush Filler (By Others)

Jamb (By Others)

FSS
(outside view)

B

B

fixed

outside

100

inside

aneeta insert is shown here in
100mm commercial framing but
it suits a variety of residential
and commercial frame types

Rev	Description	Approved By	Date
F	Description for 16mm IGU units makeup updated	DF	05/01/2026
E	Delete P008 and replace with P229 - VS Sill	DF	21/8/2025
D	Description for 16mm Clearstep IGU makeup added	DF	Jul2025
C	Extra large box removed	DF	May2025
B	VS 300Pa/800Pa sill adaptor changed to VS Sill/VS HP Sill	DF	Sep2024
A	Original Issue	SE	Apr2024

Proprietary and confidential

The information contained in this drawing is the sole property of Aneeta Australia. Any reproduction in part or as a whole, without the written permission of Aneeta Australia is prohibited.

Title:
3 pane 16mm double glazed CLEARSTEP Flomotion
vertical sliding servery in aluminium frames SSF
with large box
with aluminium covers
horizontal section B-B

Drwn:SE

Chk:

Date: Apr2024

Scale: 1:1@A4

Sheet 5 of 5

Revision: F



949 Stud Road, Rowville VIC 3178, ABN 80 062 883 729

Material: in Aluminium Frame

Finish:

Die/Part:

Dwg No: MS 3P16C SSF A



IF IN DOUBT ASK - DO NOT SCALE DRAWING

M:\Documentation\Website Downloads\2. Aluminium Frames\1. Vertical\4. Flomotion\MS 3P16C SSF A (F) - 3 pane 16mm double glazed CLEARSTEP Flomotion vertical sliding servery in aluminium frames SSF.dwg