


Table of Contents



Page	View	Sill Type
2	Vertical Section	VS Sill
3	Vertical Section	VS HP Sill
4	Vertical Section	None
5	Vertical Section	Flapseal
6	Horizontal Section	-

Rev	Description	Approved	
		By	Date
D	Delete P008 and replace with P229 - VS Sill	DF	21/8/2025
C	Add sill options: VS HP Sill, No Sill, Flapseal	DF	31/7/2025
B	VS 300Pa sill adaptor changed to VS Sill	DF	Sep2024
A	Original Issue	DF	Mar2024

<div>Proprietary and confidential</div> <div>The information contained in this drawing is the sole property of Aneeta Australia. Any reproduction in part or as a whole, without the written permission of Aneeta Australia is prohibited.</div>	<div>Title: 3 pane 10mm electric Flomotion vertical sliding servery in aluminium frames SSF (large box)</div>			<div><div>949 Stud Road, Rowville VIC 3178, ABN 80 062 883 729</div></div>		Material:	in Aluminium Frame
						Finish:	
						Die/Part:	
						Dwg No:	MSE 3P10 SSF A
Drwn:D.F	Chk:S.S	Date: Mar2024	Scale:NTS@A4	Sheet 1 of 6	Revision:	D	




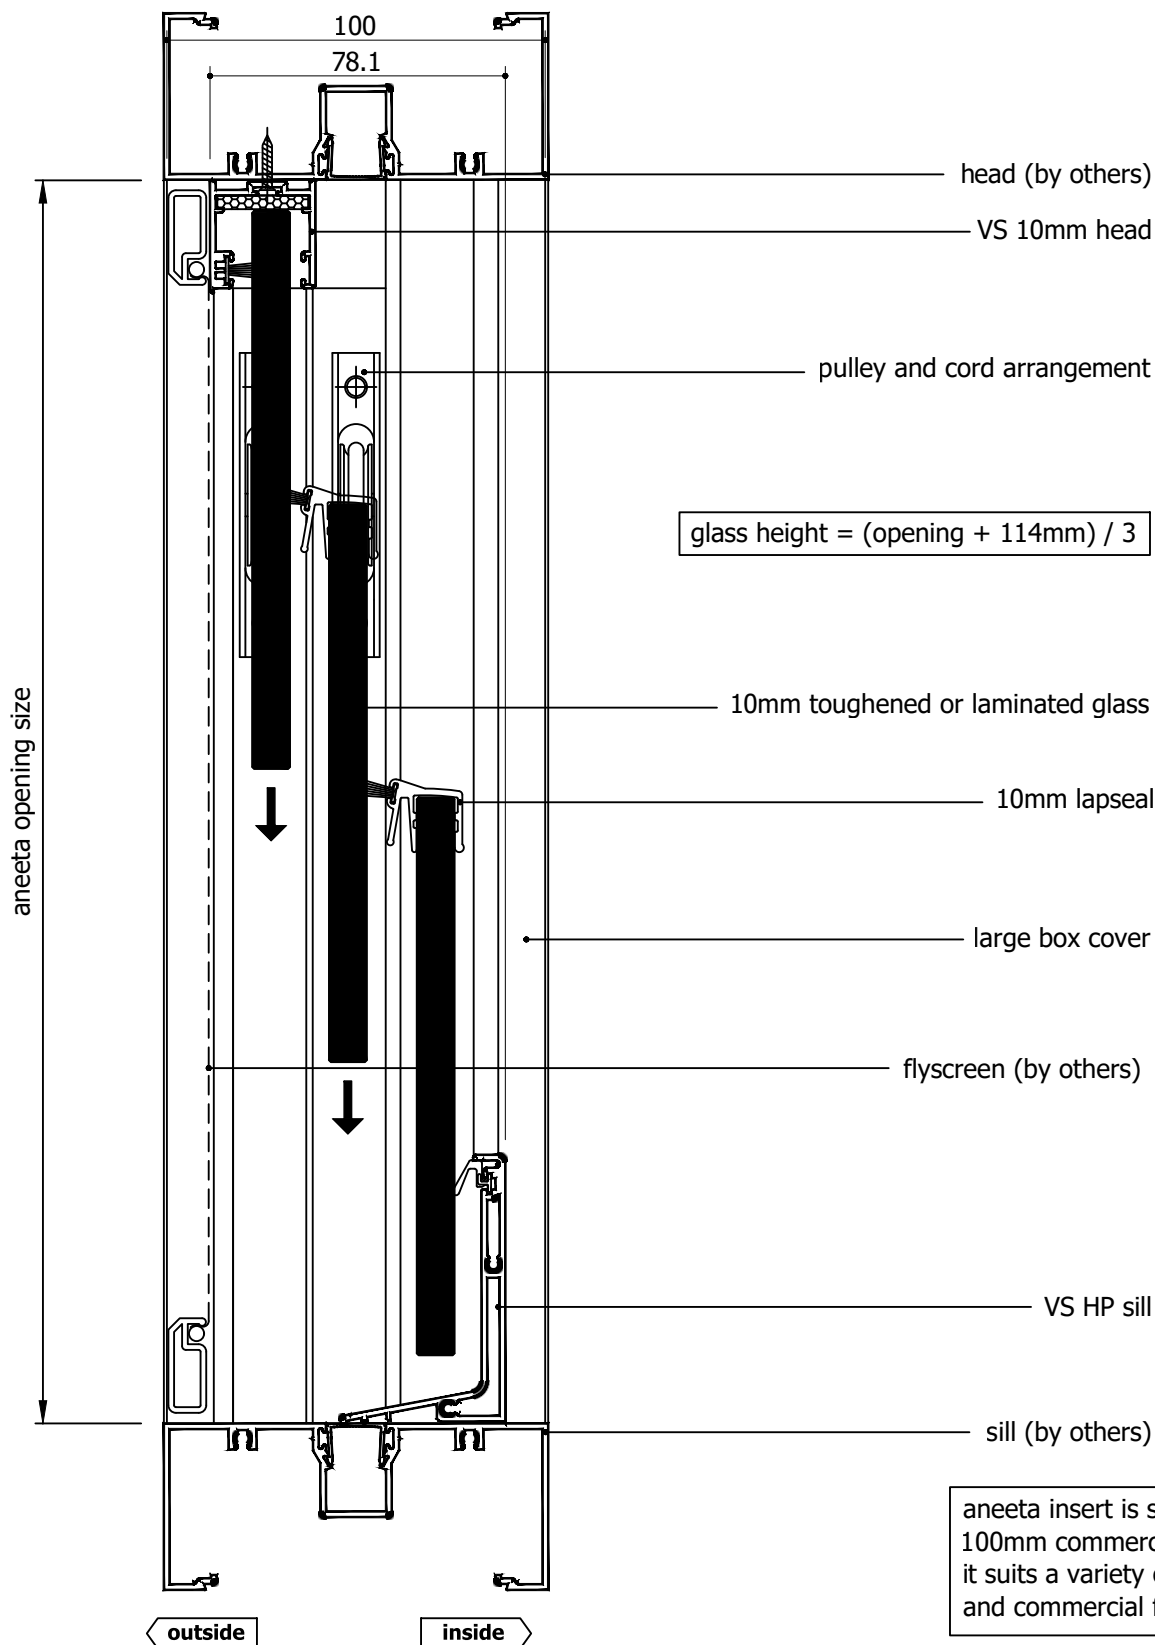
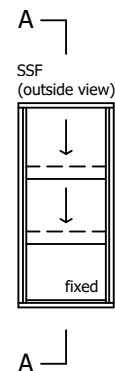
IF IN DOUBT ASK - DO NOT SCALE DRAWING

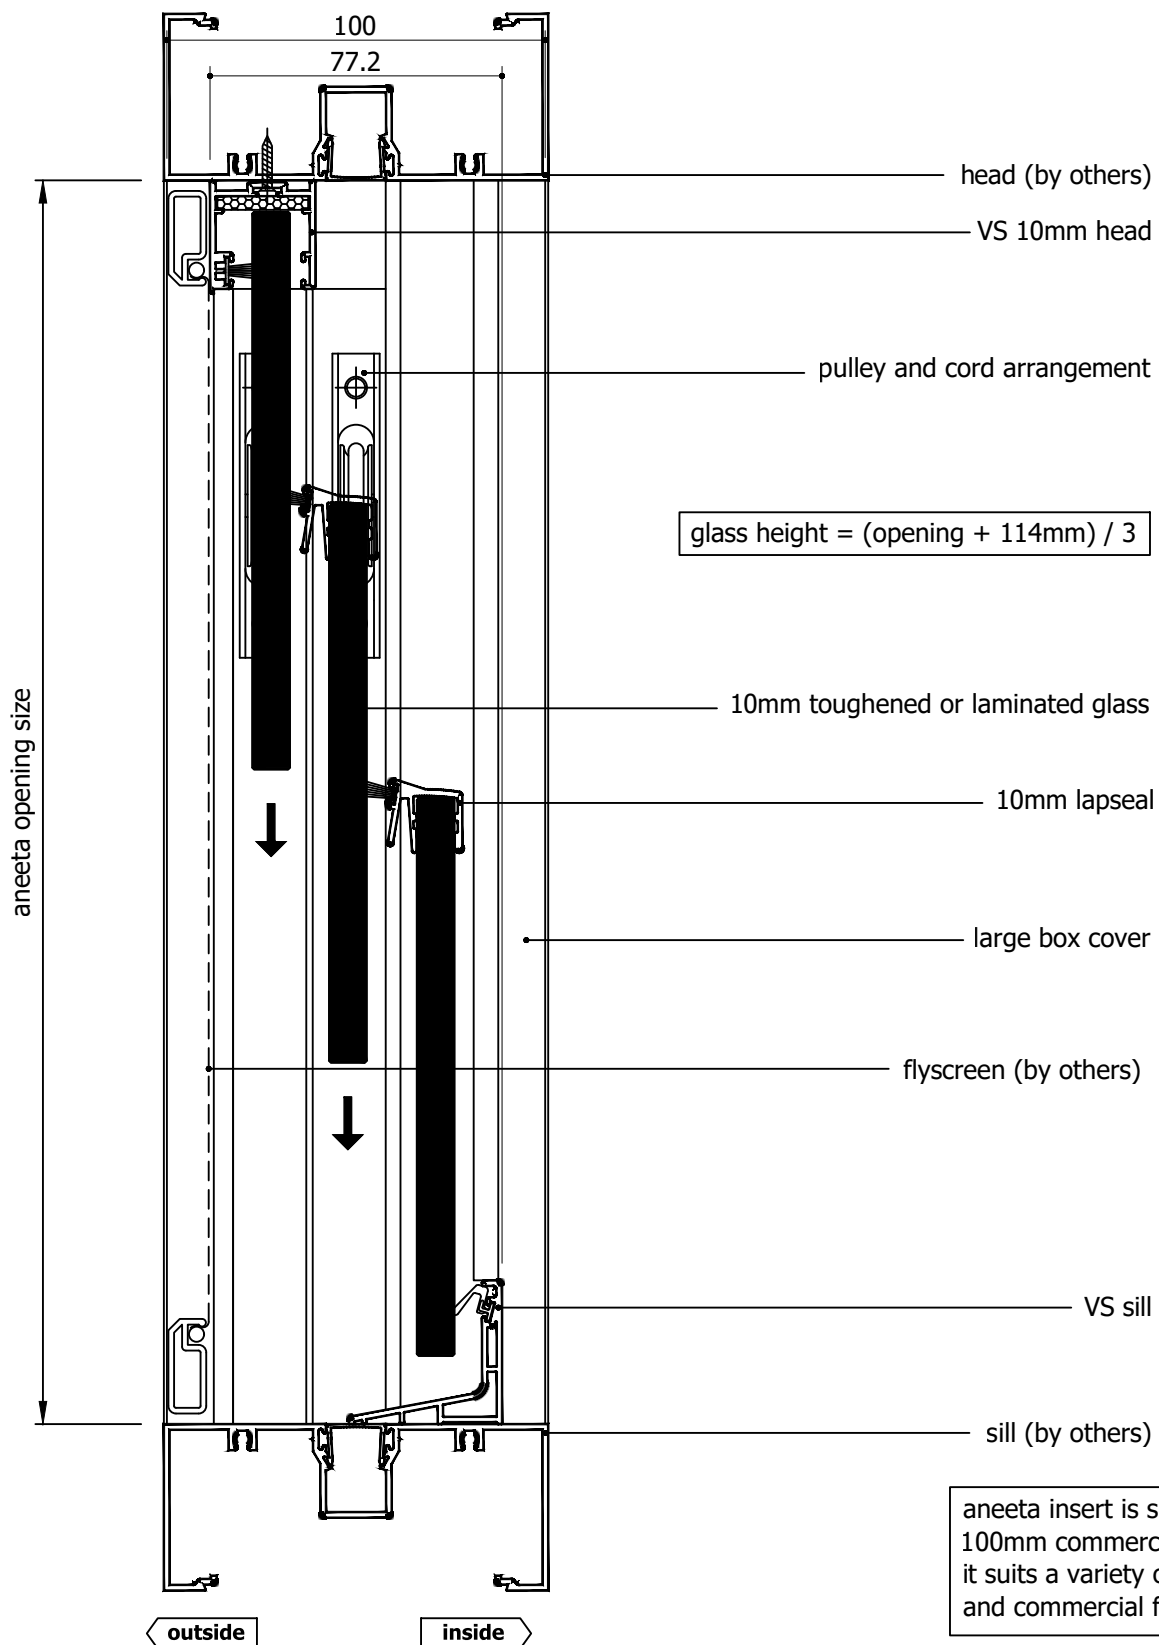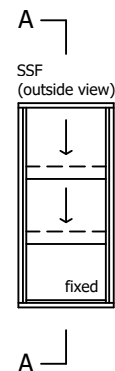

aneeta insert is shown here in 100mm commercial framing but it suits a variety of residential and commercial frame types


Rev	Description	Approved	
		By	Date
D	Delete P008 and replace with P229 - VS Sill	DF	21/8/2025
C	Add sill options: VS HP Sill, No Sill, Flapseal	DF	31/7/2025
B	VS 300Pa sill adaptor changed to VS Sill	DF	Sep2024
A	Original Issue	DF	Mar2024

<div>Proprietary and confidential</div> <div>The information contained in this drawing is the sole property of Aneeta Australia. Any reproduction in part or as a whole, without the written permission of Aneeta Australia is prohibited.</div>	<div>Title: 3 pane 10mm electric Flomotion vertical sliding servery in aluminium frames SSF (large box) with VS sill vertical section A-A</div>				<div> 949 Stud Road, Rowville VIC 3178, ABN 80 062 883 729</div>		Material: in Aluminium Frame	
							Finish:	
							Die/Part:	
							Dwg No: MSE 3P10 SSF A	
							Revision: D	
Drwn:D.F	Chk:S.S	Date: Mar2024	Scale: 1:2@A4	Sheet 2 of 6	Revision: D			





aneeta insert is shown here in 100mm commercial framing but it suits a variety of residential and commercial frame types

Rev	Description	Approved	
		By	Date
D	Delete P008 and replace with P229 - VS Sill	DF	21/8/2025
C	Add sill options: VS HP Sill, No Sill, Flapseal	DF	31/7/2025
B	VS 300Pa sill adaptor changed to VS Sill	DF	Sep2024
A	Original Issue	DF	Mar2024

Proprietary and confidential  The information contained in this drawing is the sole property of Aneeta Australia. Any reproduction in part or as a whole, without the written permission of Aneeta Australia is prohibited.	Title: 3 pane 10mm electric Flomotion vertical sliding servery in aluminium frames SSF (large box) with VS HP sill vertical section A-A	 949 Stud Road, Rowville VIC 3178, ABN 80 062 883 729	Material: in Aluminium Frame	
			Finish:	
			Die/Part:	
			Dwg No: MSE 3P10 SSF A	
Drwn:D.F	Chk:S.S	Date: Mar2024	Scale: 1:2@A4	Sheet 3 of 6
		Revision:	D	





IF IN DOUBT ASK - DO NOT SCALE DRAWING

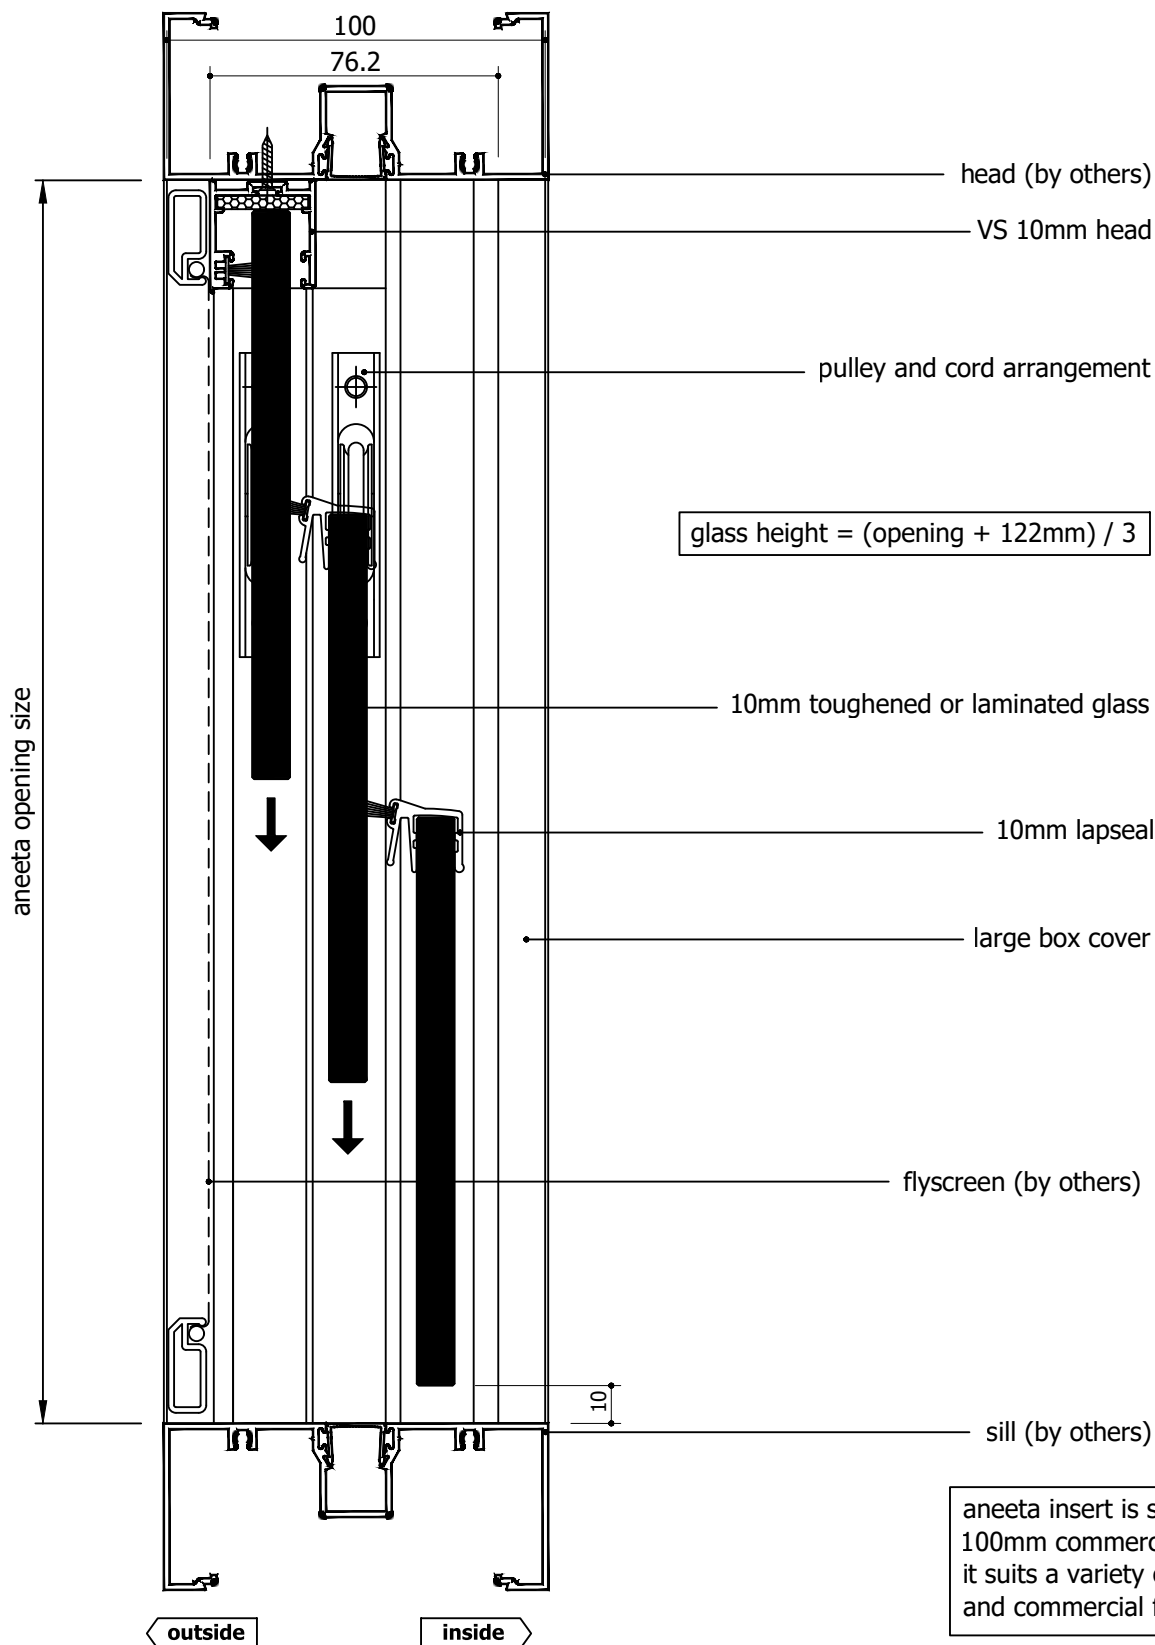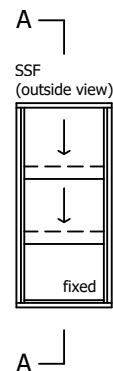


aneeta insert is shown here in 100mm commercial framing but it suits a variety of residential and commercial frame types

Rev	Description	Approved	
		By	Date
D	Delete P008 and replace with P229 - VS Sill	DF	21/8/2025
C	Add sill options: VS HP Sill, No Sill, Flapseal	DF	31/7/2025
B	VS 300Pa sill adaptor changed to VS Sill	DF	Sep2024
A	Original Issue	DF	Mar2024

<p>Proprietary and confidential</p> <p>The information contained in this drawing is the sole property of Aneeta Australia. Any reproduction in part or as a whole, without the written permission of Aneeta Australia is prohibited.</p>	<p>Title: 3 pane 10mm electric Flomotion vertical sliding servery in aluminium frames SSF (large box) with no sill adaptor vertical section A-A</p> <p>aneeta</p> <p>949 Stud Road, Rowville VIC 3178, ABN 80 062 883 729</p>	Material: in Aluminium Frame	
		Finish:	
		Die/Part:	
		Dwg No: MSE 3P10 SSF A	
		Revision: D	
Drwn:D.F	Chk:S.S	Date: Mar2024	Scale: 1:2@A4
Sheet 4 of 6		Revision: D	

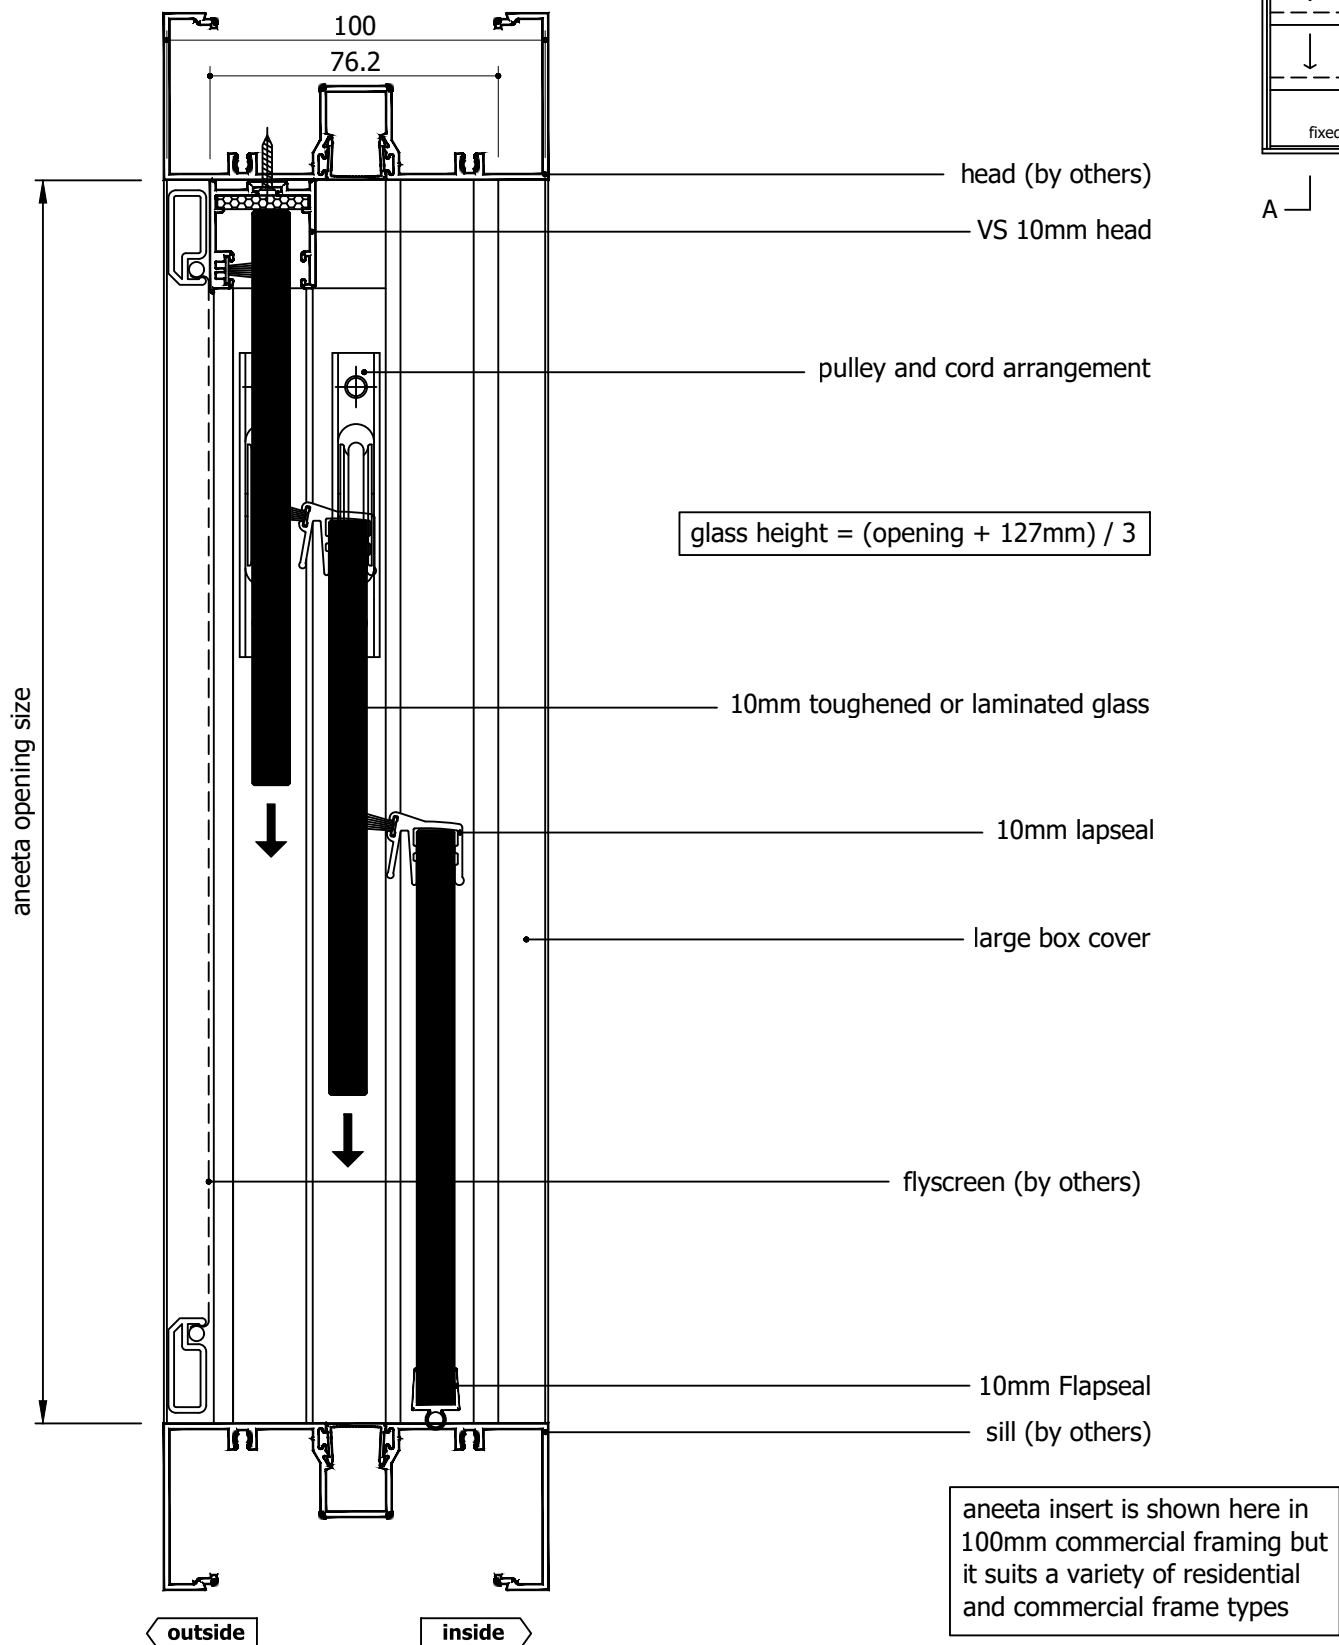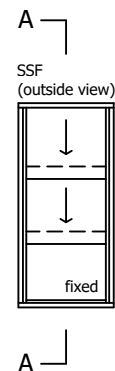

Rev	Description	Approved	
		By	Date
D	Delete P008 and replace with P229 - VS Sill	DF	21/8/2025
C	Add sill options: VS HP Sill, No Sill, Flapseal	DF	31/7/2025
B	VS 300Pa sill adaptor changed to VS Sill	DF	Sep2024
A	Original Issue	DF	Mar2024

<div>Proprietary and confidential</div> <div>The information contained in this drawing is the sole property of Aneeta Australia. Any reproduction in part or as a whole, without the written permission of Aneeta Australia is prohibited.</div>	<div>Title: 3 pane 10mm electric Flomotion vertical sliding servery in aluminium frames SSF (large box) with 6mm flapseal at sill vertical section A-A</div> <div> 949 Stud Road, Rowville VIC 3178, ABN 80 062 883 729</div>				Material: in Aluminium Frame	
					Finish:	
					Die/Part:	
					Dwg No: MSE 3P10 SSF A	
					Revision: D	
Drwn:D.F	Chk:S.S	Date: Mar2024	Scale: 1:2@A4	Sheet 5 of 6	Revision: D	

M:\Documentation\Website Downloads\2. Aluminium Frames\1. Vertical\4. Flomotion\MSE 3P10 SSF A (D) - 3 pane 10mm electric Flomotion vertical sliding servery in aluminium frames SSF.dwg

glass width = opening - 130mm

aneeta opening size

actuator pulley kit and cord arrangement

flyscreen (optional by others)

10mm combination tee

top sliding down pane

bottom fixed pane

middle sliding down pane


aluminium cover

actuator set

100 x 45mm large box containing actuator set

flush filler (by others)

jamb (by others)

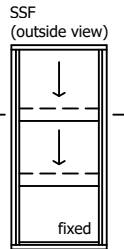

outside

100

inside

Rev	Description	Approved By	Date
D	Delete P008 and replace with P229 - VS Sill	DF	21/8/2025
C	Add sill options: VS HP Sill, No Sill, Flapseal	DF	31/7/2025
B	VS 300Pa sill adaptor changed to VS Sill	DF	Sep2024
A	Original Issue	DF	Mar2024

Proprietary and confidential

The information contained in this drawing is the sole property of Aneeta Australia. Any reproduction in part or as a whole, without the written permission of Aneeta Australia is prohibited.


Title:  
3 pane 10mm electric Flomotion vertical sliding servery in aluminium frames SSF (large box)  
horizontal section B-B



949 Stud Road, Rowville VIC 3178, ABN 80 062 883 729

Material:	in Aluminium Frame
Finish:	
Die/Part:	
Dwg No:	MSE 3P10 SSF A

Drwn:D.F Chk:S.S Date: Mar2024 Scale: 1:1 A4 Sheet 6 of 6 Revision: D

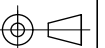

IF IN DOUBT ASK - DO NOT SCALE DRAWING

M:\Documentation\Website Downloads\2. Aluminium Frames\1. Vertical\4. Flomotion\MSE 3P10 SSF A (D) - 3 pane 10mm electric Flomotion vertical sliding servery in aluminium frames SSF.dwg